



PLAN SHOWING THE PROPOSED RESIDENTIAL FLATS AT DOOR No.2, PILLAIYAR KOIL STREET, VADAPALANI, CHENNAI-600 026, BLOCK No.6, T.S.No.101/2, PULIYUR VILLAGE, DIVISION No.117, ZONE-08.

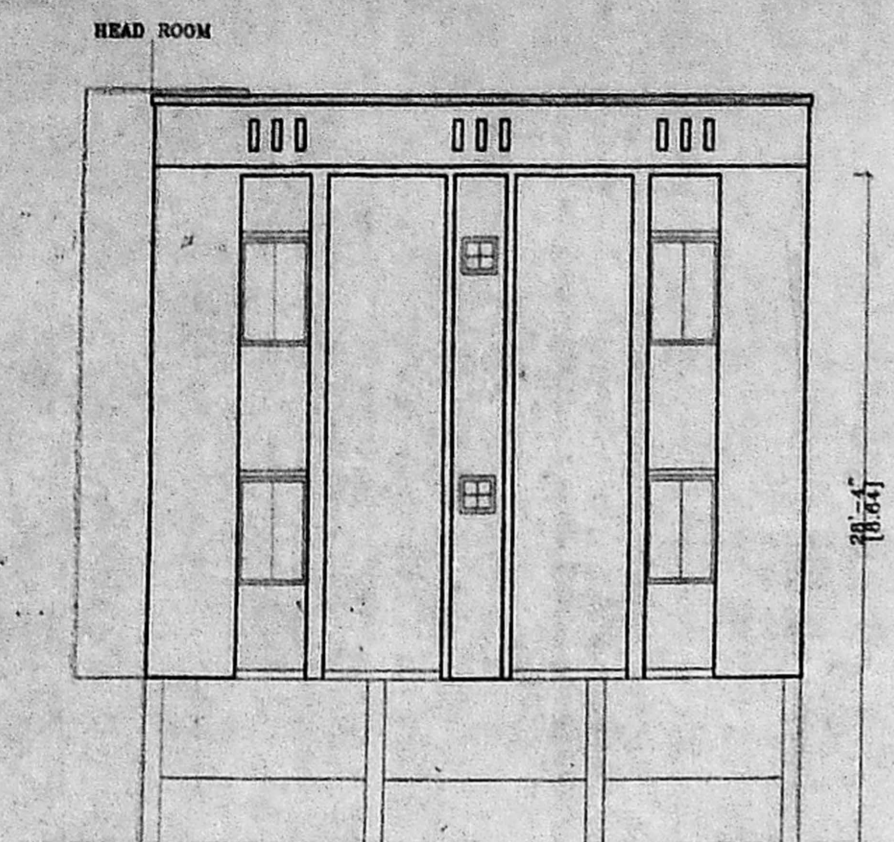


FRONT ELEVATION

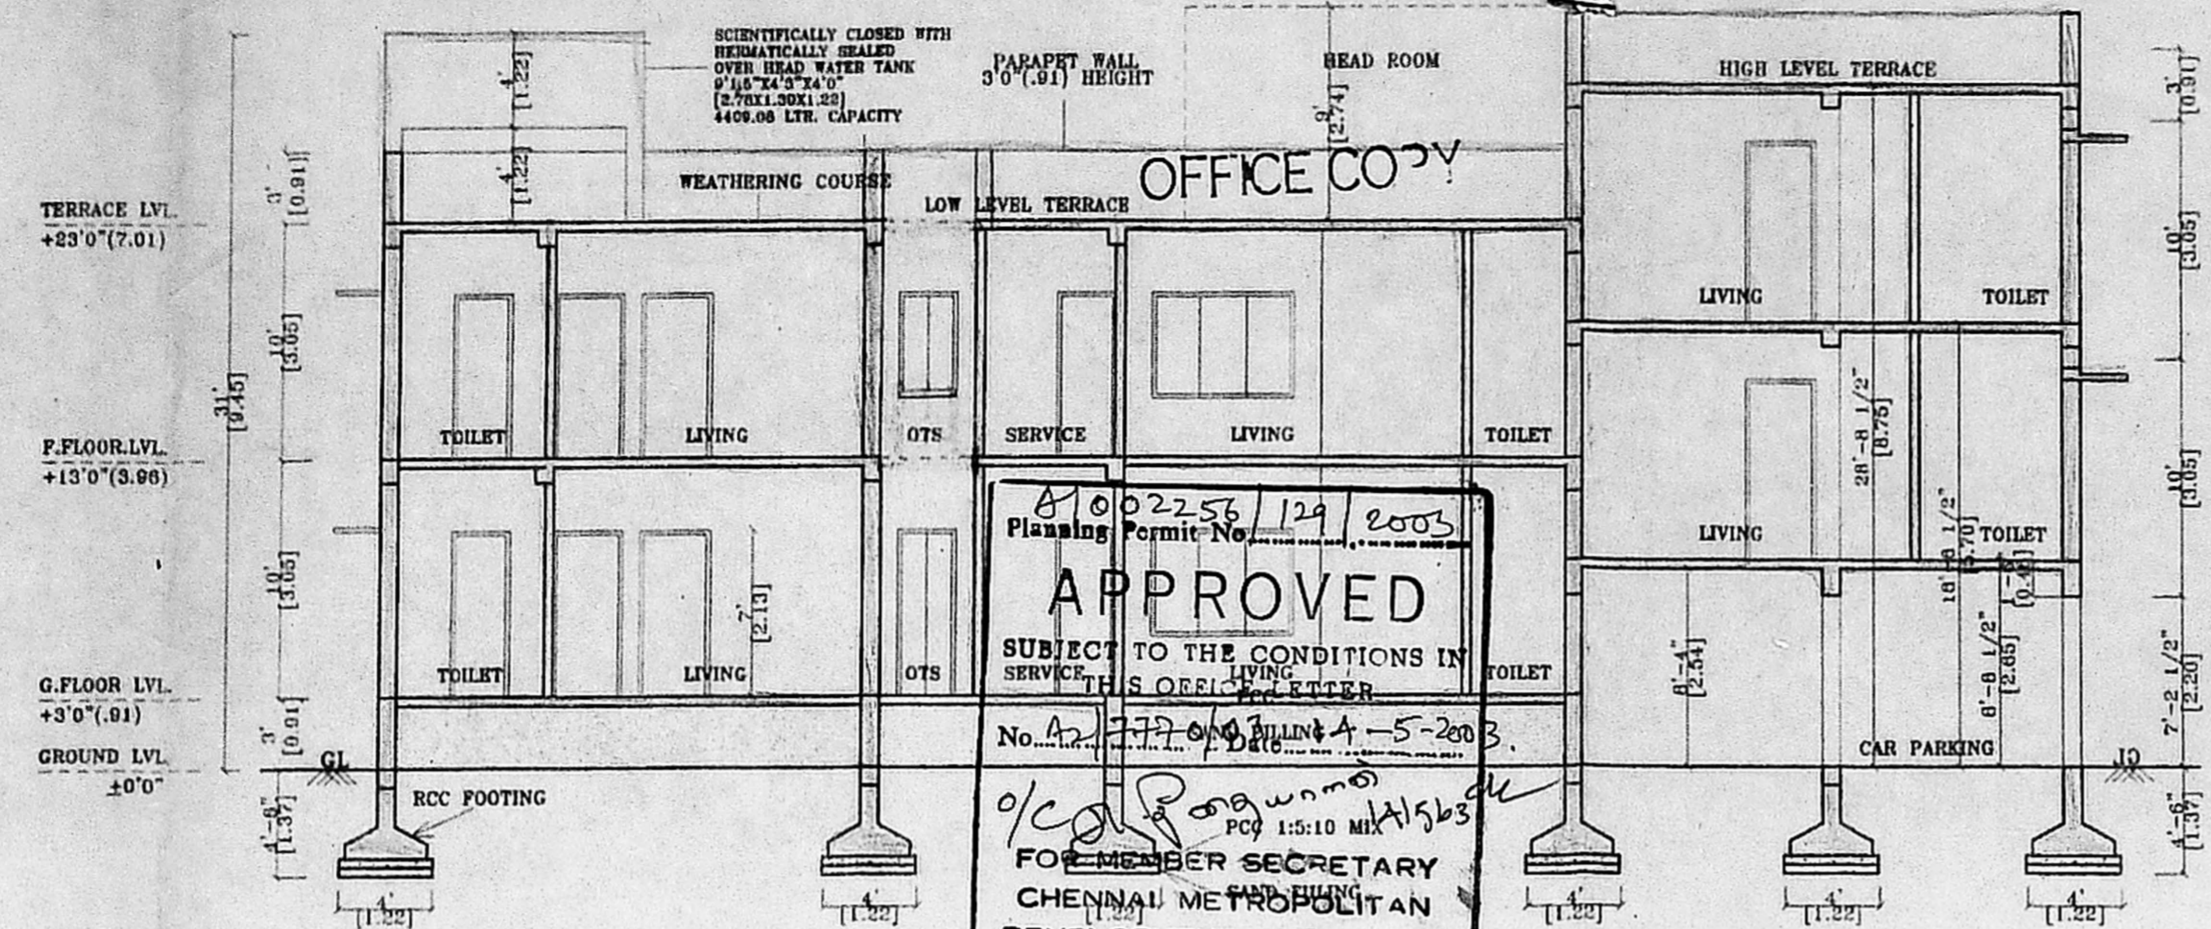


APPROVED
SUBJECT TO THE CONDITIONS IN SERVICE THIS ORDER.
FOR MEMBER SECRETARY
CHENNAI METROPOLITAN
DEVELOPMENT AUTHORITY
CHENNAI - 600 008.

SECTION ON X-X

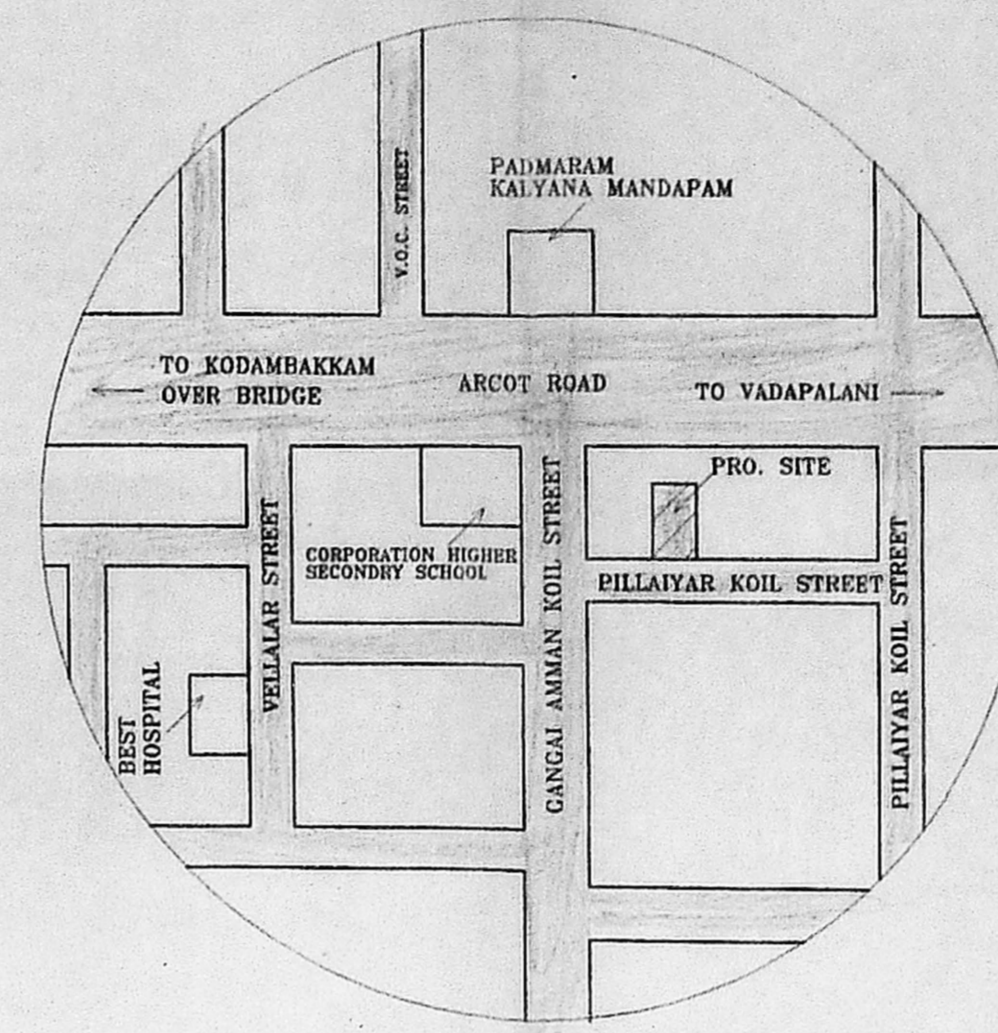

KEY PLAN
NOT TO SCALE

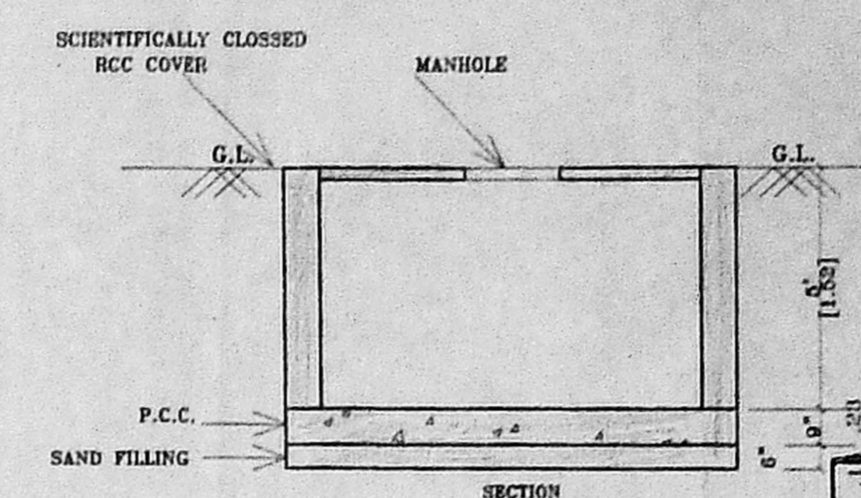

DETAILS OF U.G. SUMP
SCALE 1"=4'0"

CMDA "A" CHANNEL
C.No. A/7770/03 JODIERY

D1 - DOOR	3'3"X7'0"	0.99X2.13
DOOR Revised Plan	3'0"X7'0"	0.91X2.13
P.A. I.D3	2'6"X7'0"	0.76X2.13
W - WINDOW	6'0"X4'6"	1.83X1.37
W1 - WINDOW	4'0"X4'6"	1.22X1.37
W2 - WINDOW	3'0"X3'0"	0.91X0.91
FW - FRENCH WINDOW	6'0"X7'0"	1.83X2.13
DW - DOOR CUM WINDOW	2'6"X7'0"	0.76X2.13
V - VENTILATOR	2'0"X1'6"	0.61X0.46

- SPECIFICATIONS**
1. P.C.C. 1:4:8 IN FOUNDATIONS.
 2. SAND FILLING IN FOUNDATIONS & BASEMENT.
 3. BRICK WORK IN C.M. 1:5.
 4. R.C.C. WORKS ARE 1:2:4 RATIO.
 5. MOSAIC FLOORING
 6. PLASTERING IN C.M. 1:4.
 7. STANDARD WEATERING COURSE.

AREA STATEMENT	SQ.FT.	SQ.M.
PLOT AREA (AS PER PATTAH)	3294.00	306.01
(AS PER SITE)	3238.75	300.88
GROUND FLOOR	1861.22	172.91
FIRST FLOOR	2102.69	195.34
SECOND FLOOR	767.06	71.26
TOTAL BUILTUP	4730.97	439.51
PLOT COVERAGE	64.92%	
F.S.I.	1.4607	

(PLOT COVERAGE & F.S.I. AS PER SITE)


COLOUR INDEX

PROPOSED	SEWERAGE LINE
BOUNDARY	PEBBLE LINE
ROAD	

SCALE 1"=8'0" (1:100)


OWNER'S SIGNATURE
M. Jayasudha

LICENSED SURVEYOR
S. ATHIYAMAN, B.E.
CHARTERED ENGINEER
Class-1, Licensed Surveyor - No.192
Corporation of Chennai
5, Nathamuni Street, T. Nagar,
Chennai - 17. Mobile : 98410-71245

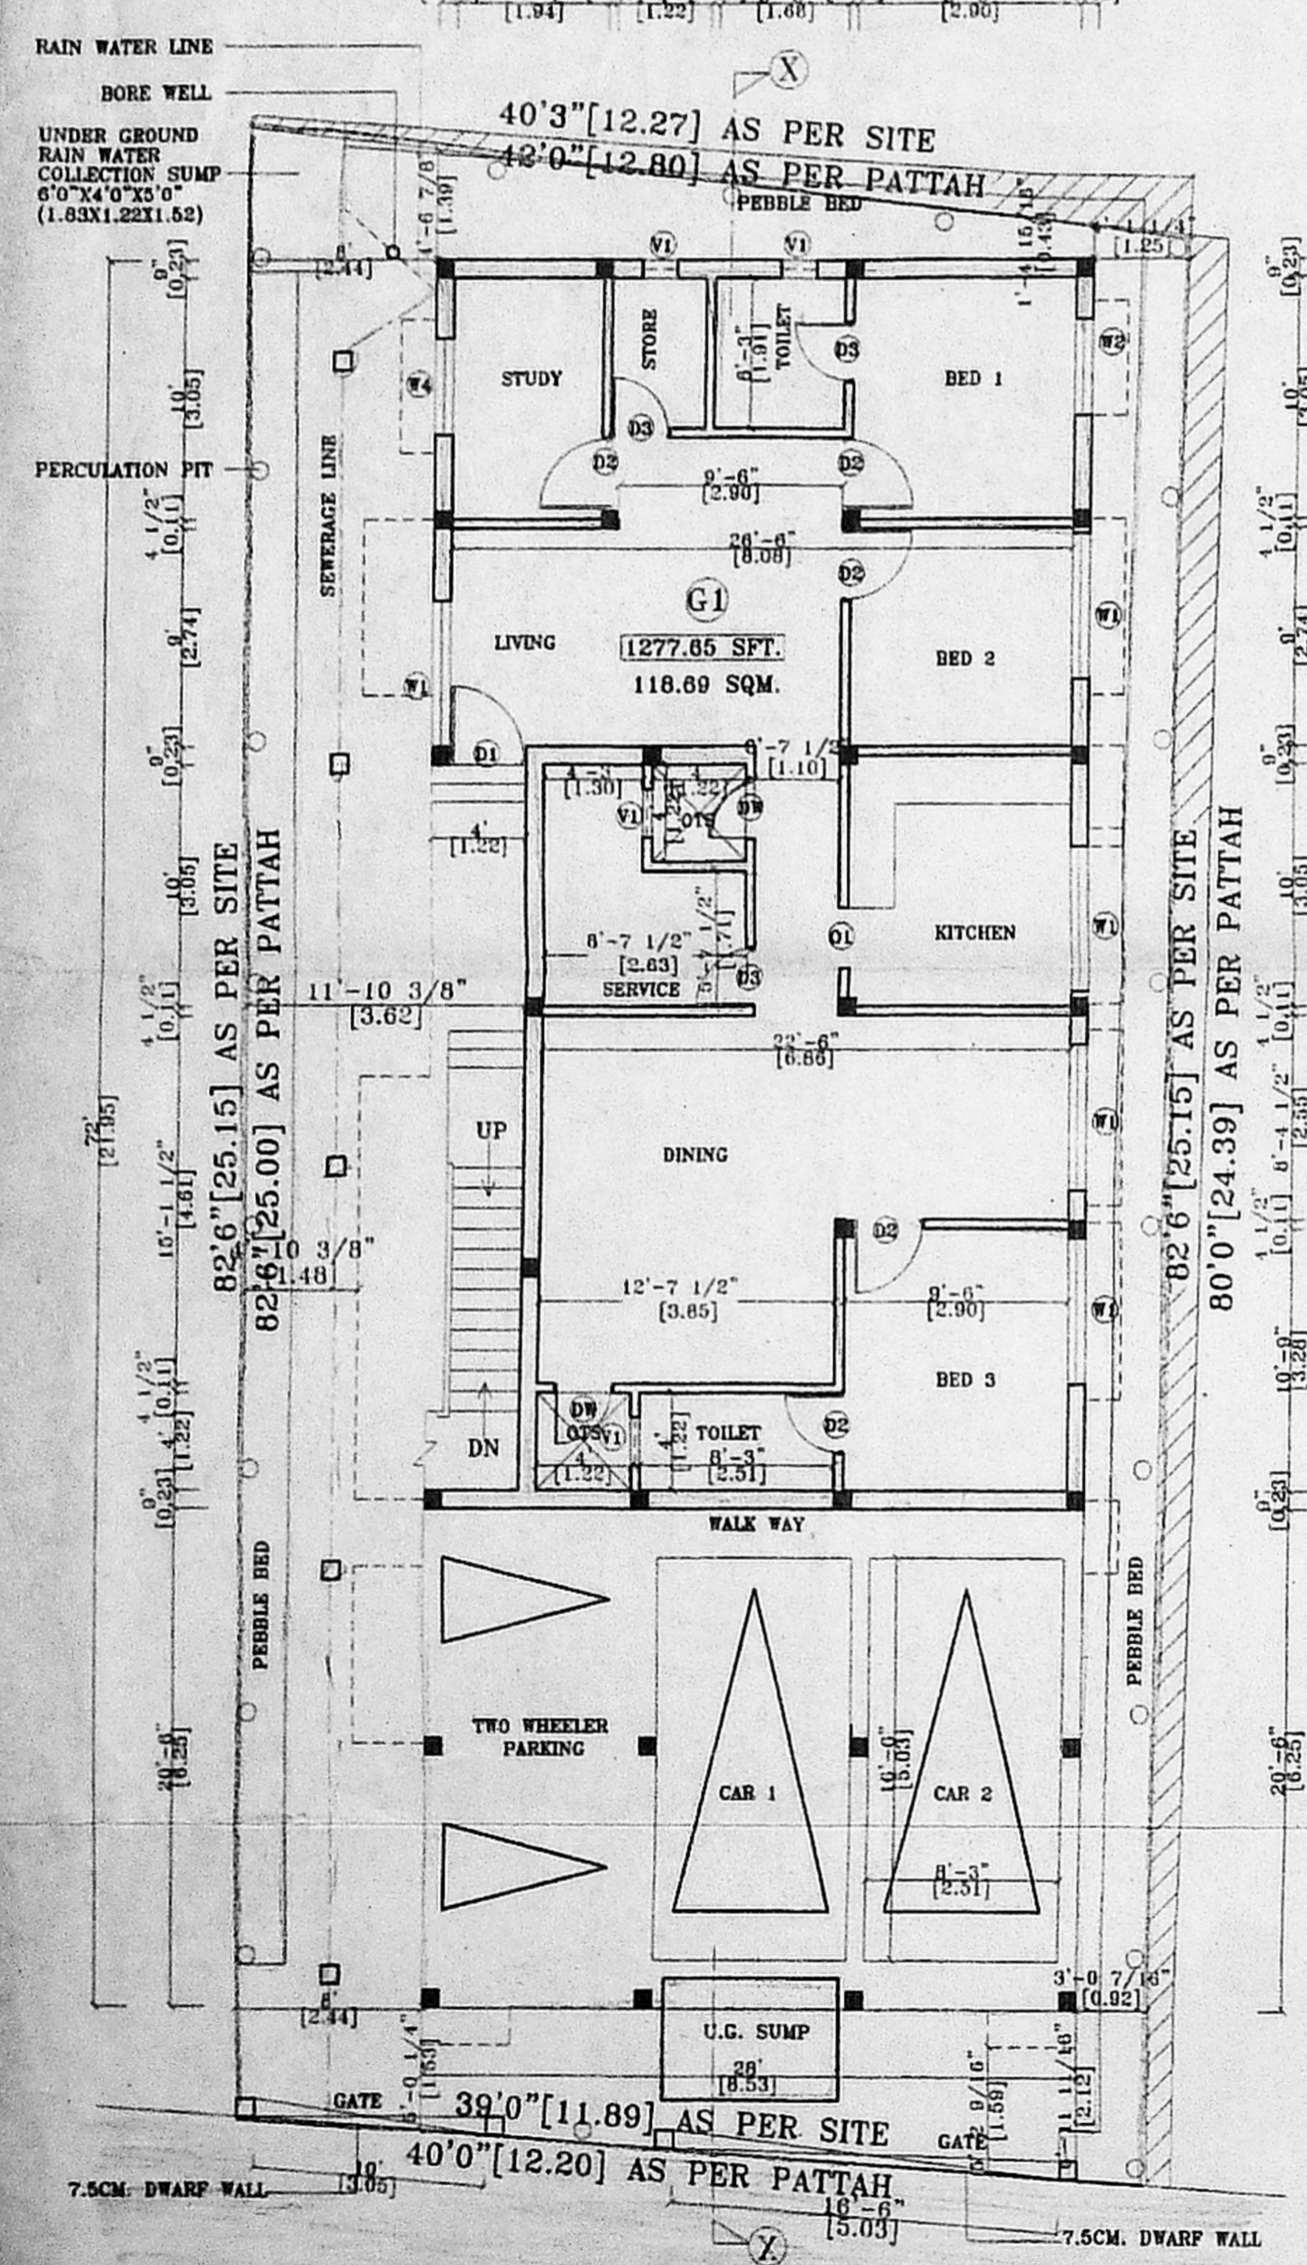


25'0" [7.62] PILLAIYAR KOIL STREET


STILT/SITE/GROUND FLOOR PLAN

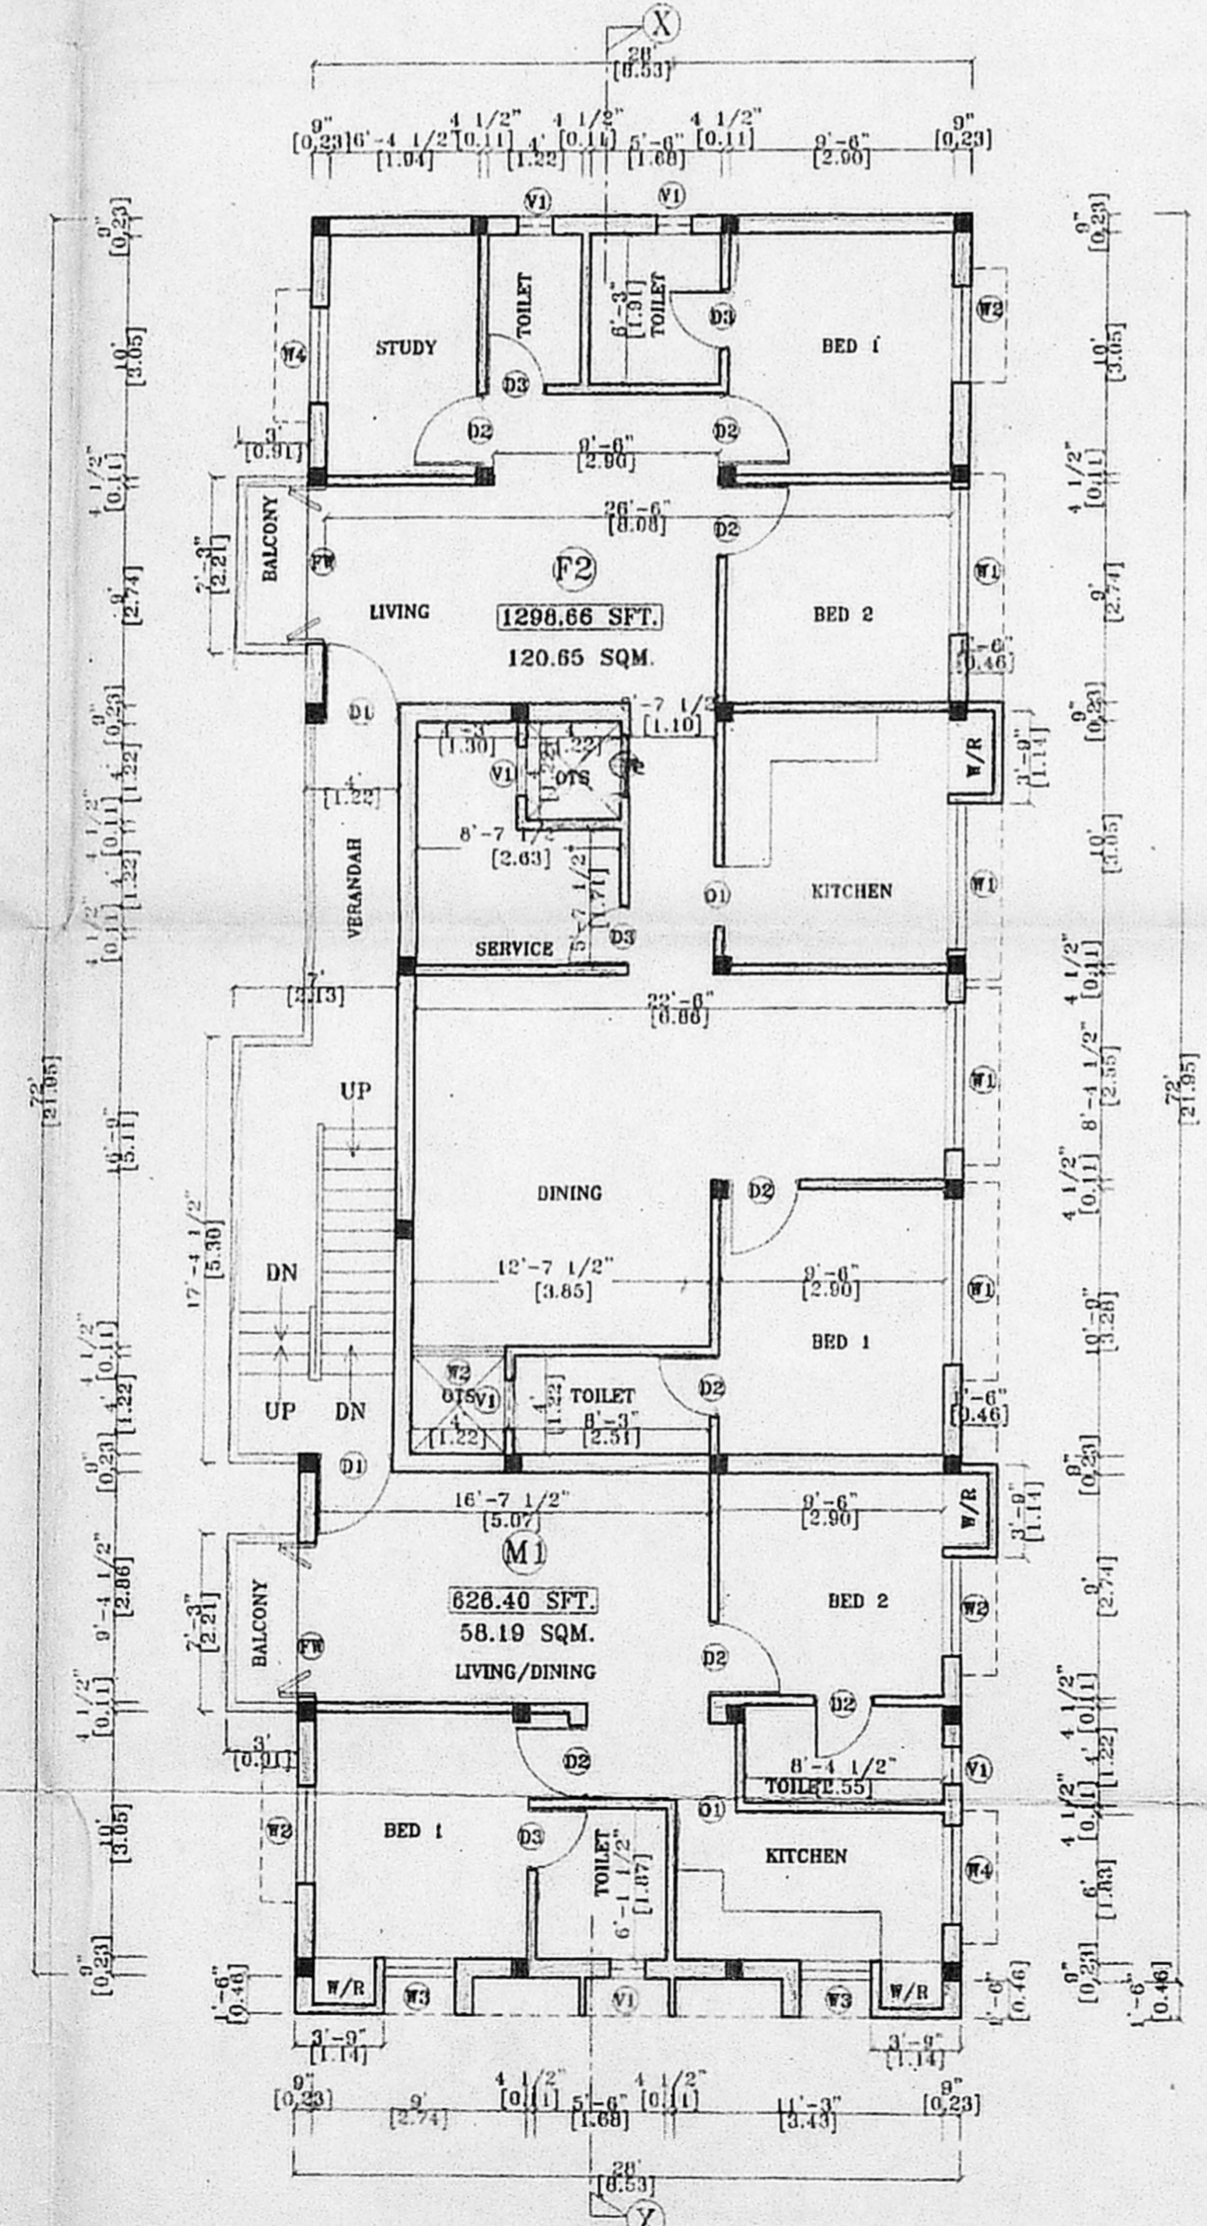


FIRST FLOOR PLAN

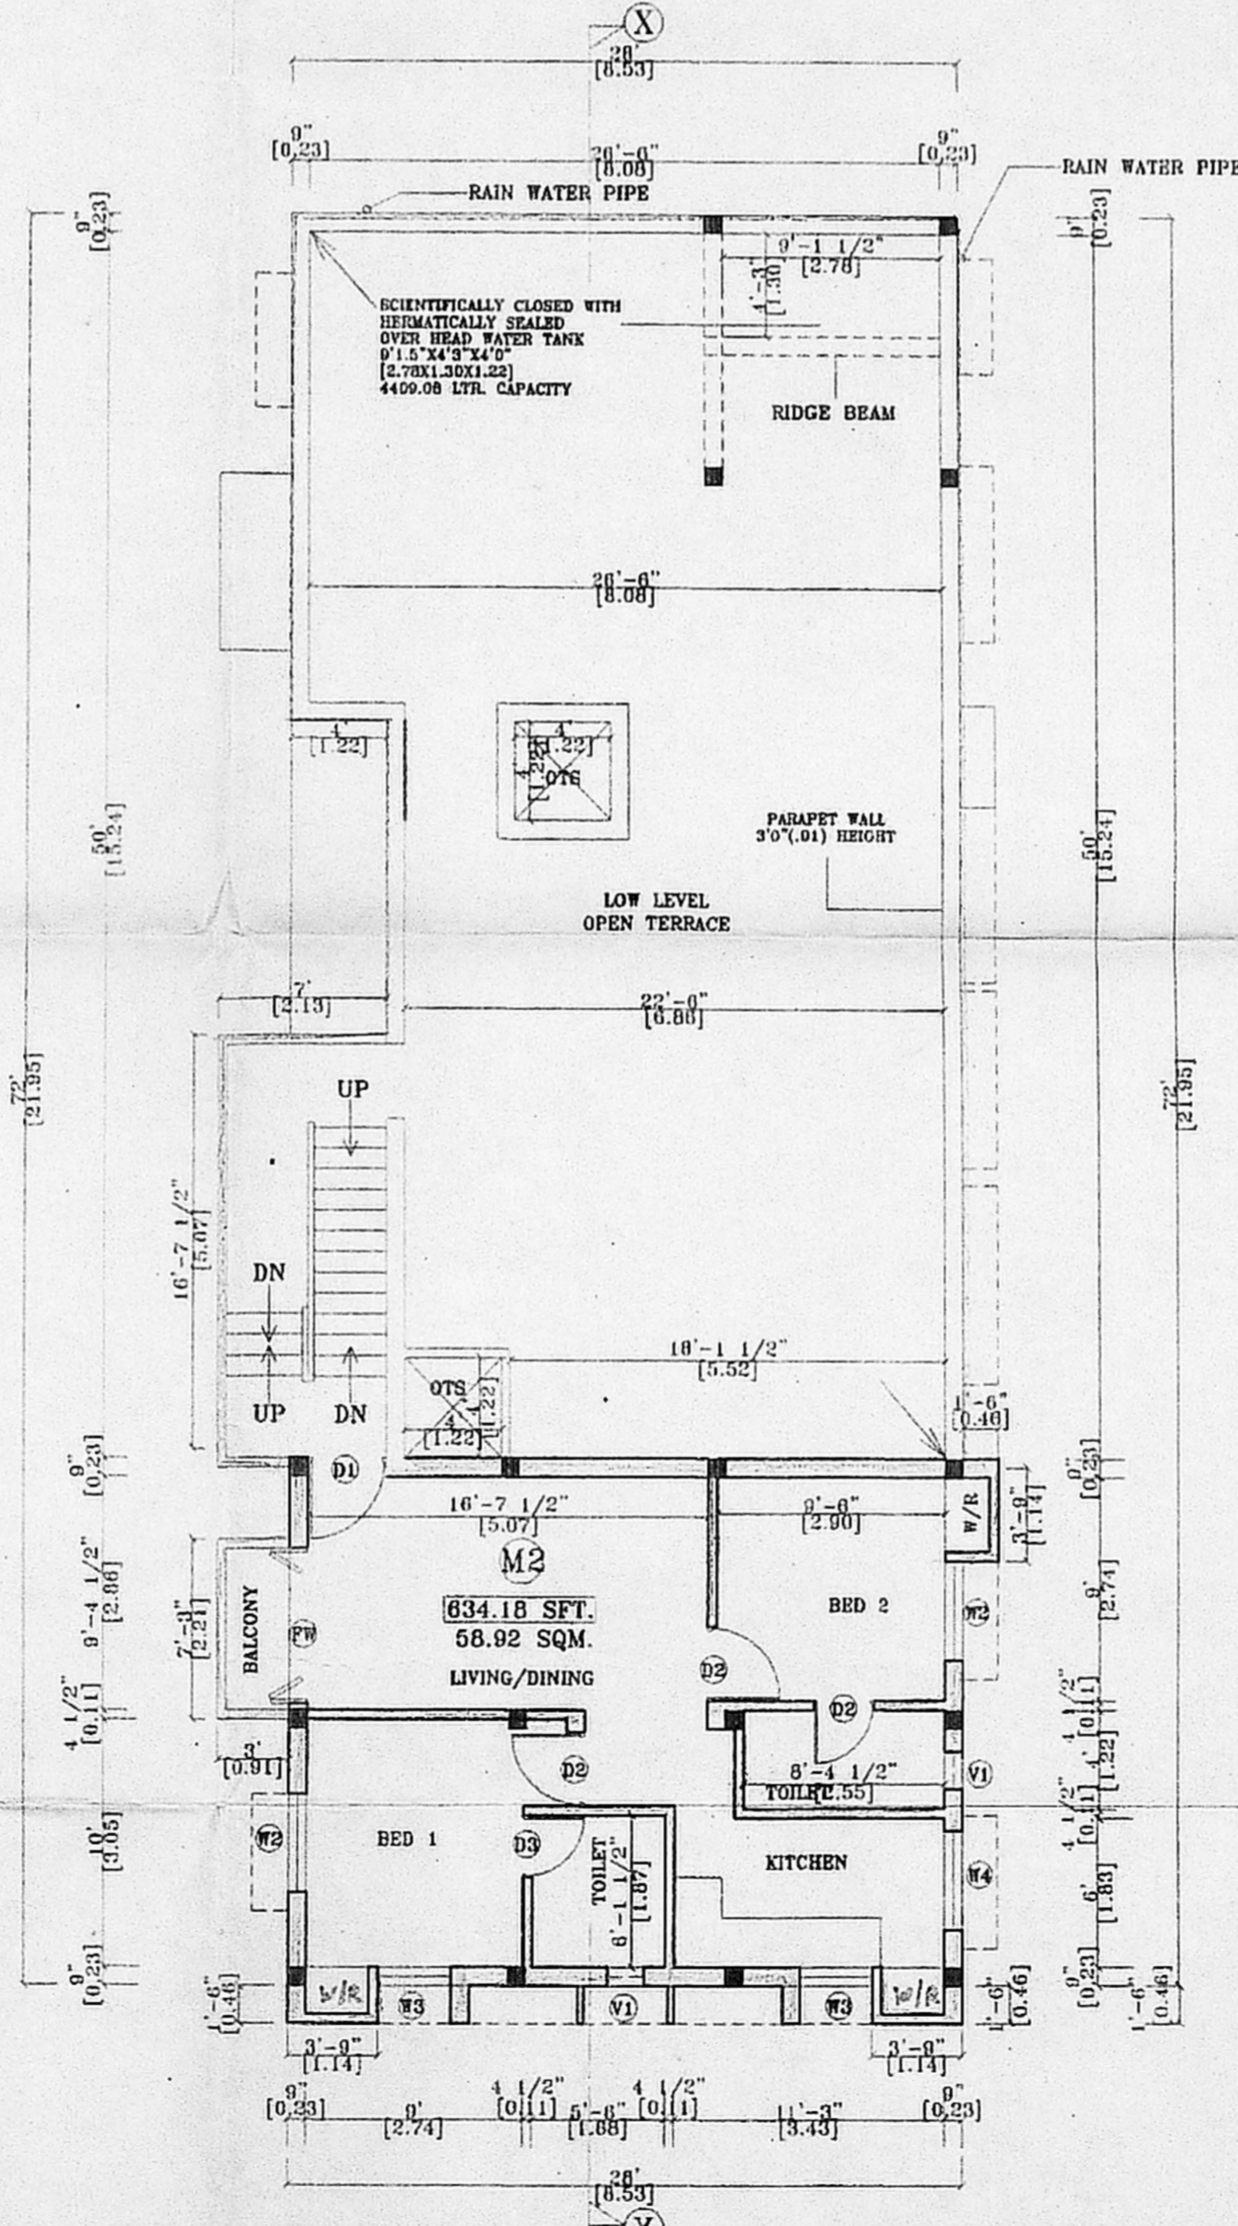


SECOND FLOOR PLAN (PART)

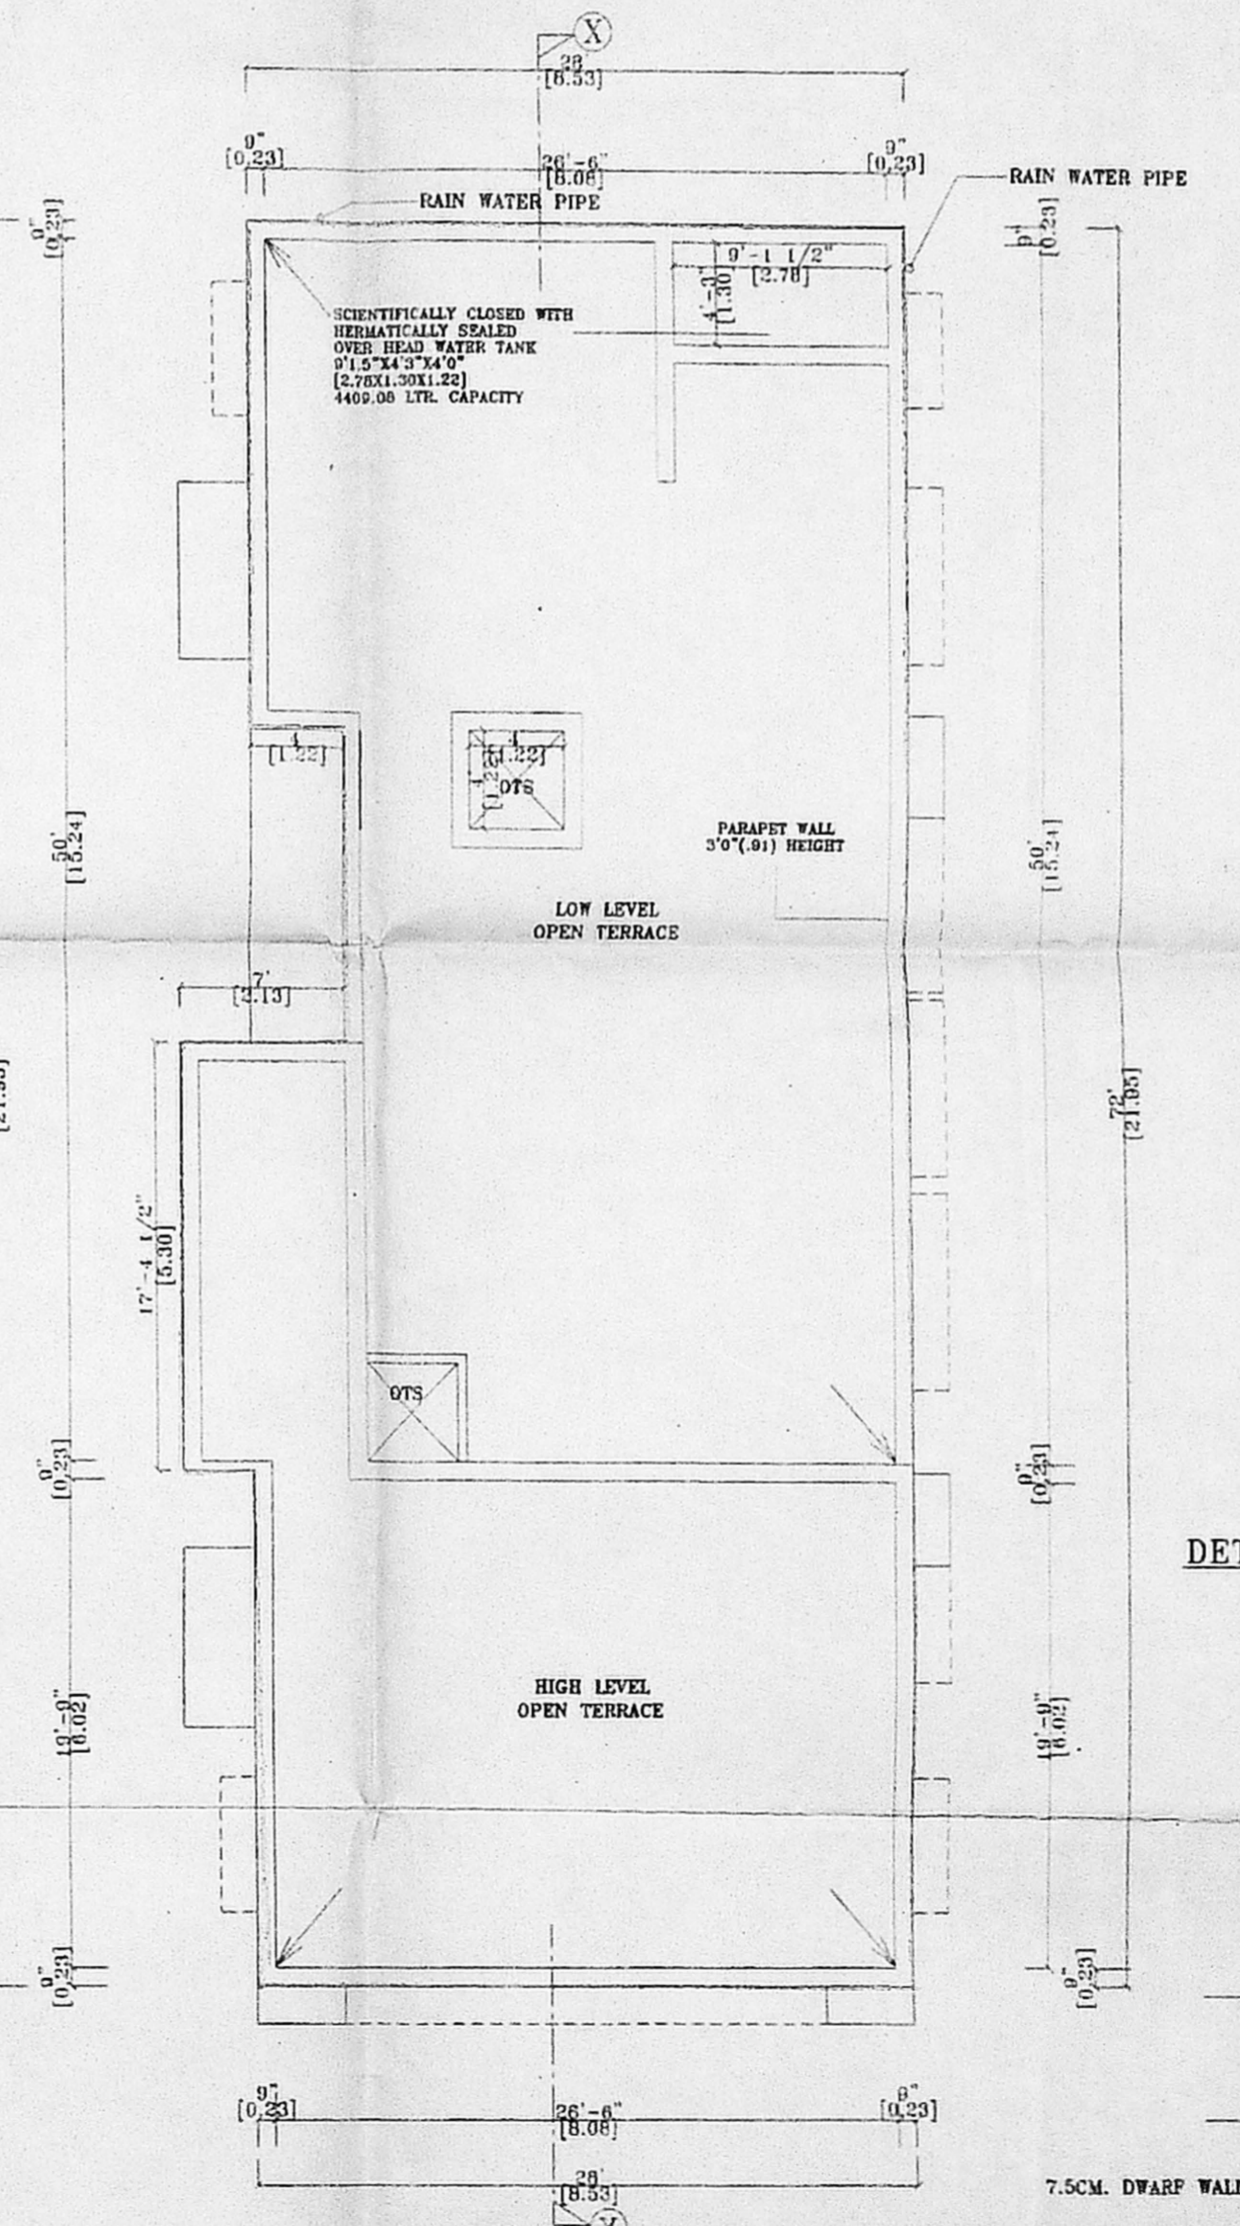

TERRACE FLOOR PLAN

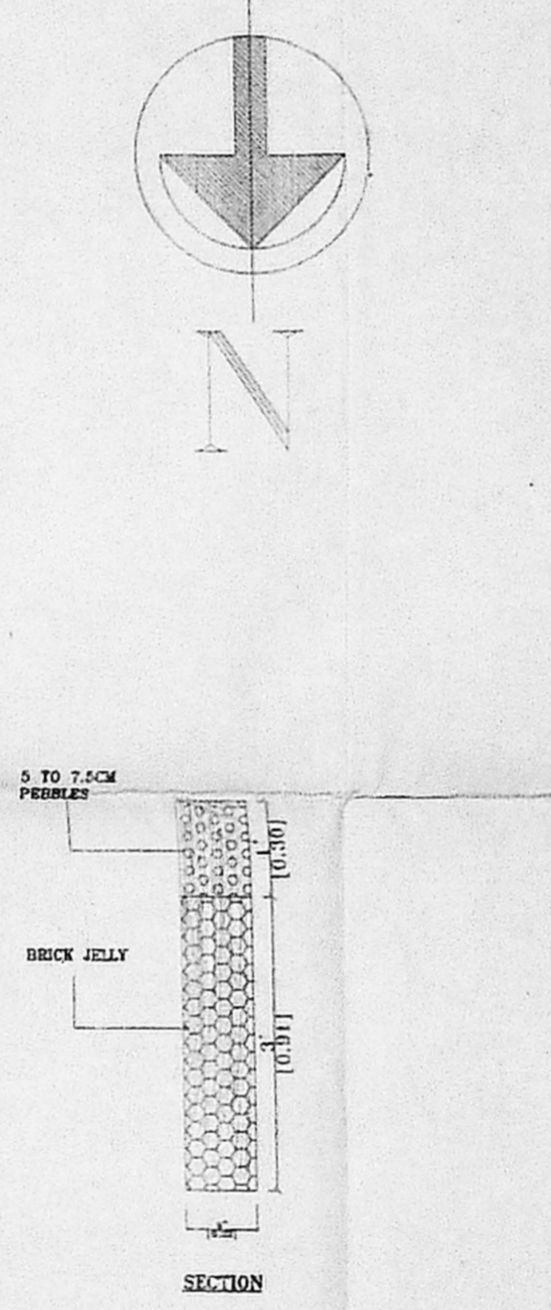

DETAILS OF PERCOLATION PIT

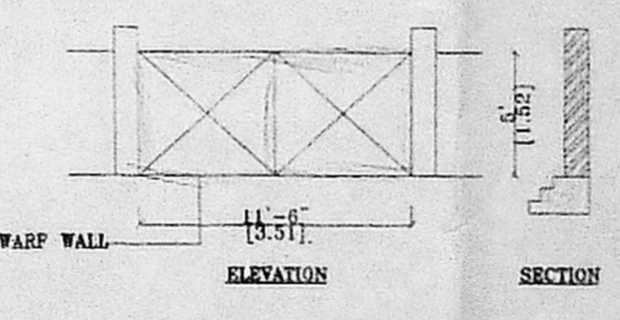

DETAILS OF COMPOUND WALL