




FRONT ELEVATION

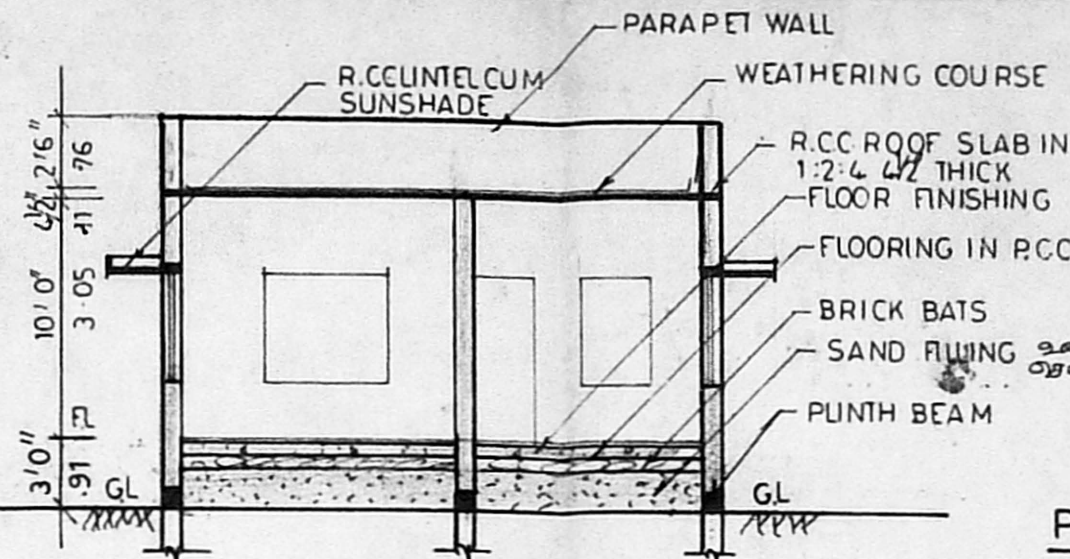

SECTION ON 'SS'

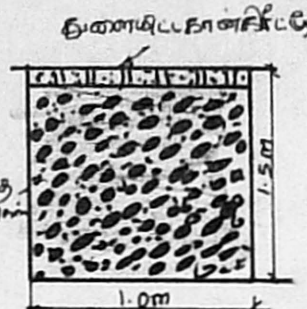

PERCOLATION PIT

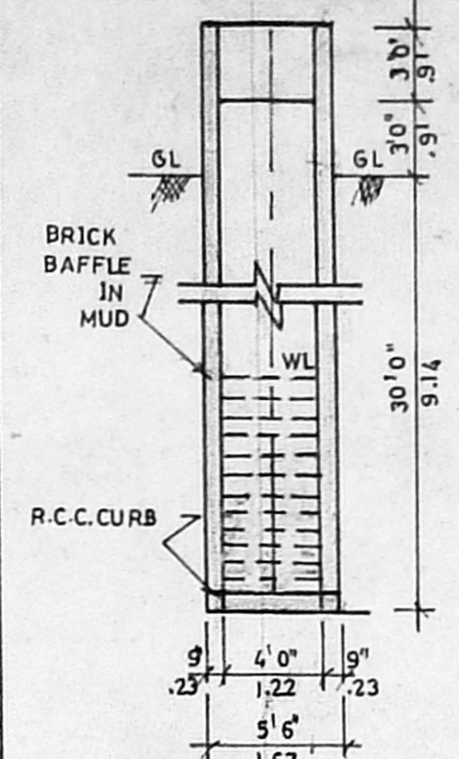

WELL DETAILS

SCHEDULE OF JOINERIES

D	DOOR PANELLED TYPE: 3'3"x7'0" (1.00X 2.14)
D1	DOOR PANELLED TYPE: 3'0"x7'0" (0.91X 2.14)
W	WINDOW: 5'0"x 4'6" (1.52 X1.37)
W1	WINDOW: 3'0"x 4'6" (0.91X 1.37)
V	VENTILATOR: 3'0"x 2'0" (0.91X 0.60)


AREA STATEMENT

	SQ.FT	SQ.MT
PLOT AREA	1576	146.41
PLINTH AREA	817	75.89
PLOT COVERAGE	52%	-
FLOOR SPACE INDEX	0.52	-


PLAN SHOWING THE PROPOSED DWELLING HOUSE IN PLOT NO: 4, PATTAS. NO: 186/4 (AS PER PATTAS) PATTAS NO: 1998 OF POZHICALUR VILLAGE, TAMBARAM TALUK, KANCHI PURAM DISTRICT. SCALE: 1"=8'0" A-2/ 9/21/03

Scrutiny Plan / Revised Plan P. A. I. A.P. 5/8


Owner: *Indira Shankar*
R. P. AGATHARIVU, D.C.E., D.C.T.
LICENSED SURVEYOR
 Corporation of Chennai
 Regd. No. 453
NOORI PLANNERS,
 No.5, Mount Poonamallee Road,
 Jaya Nagar, Porur, Chennai - 600 116.
 LICENSED SURVEYOR

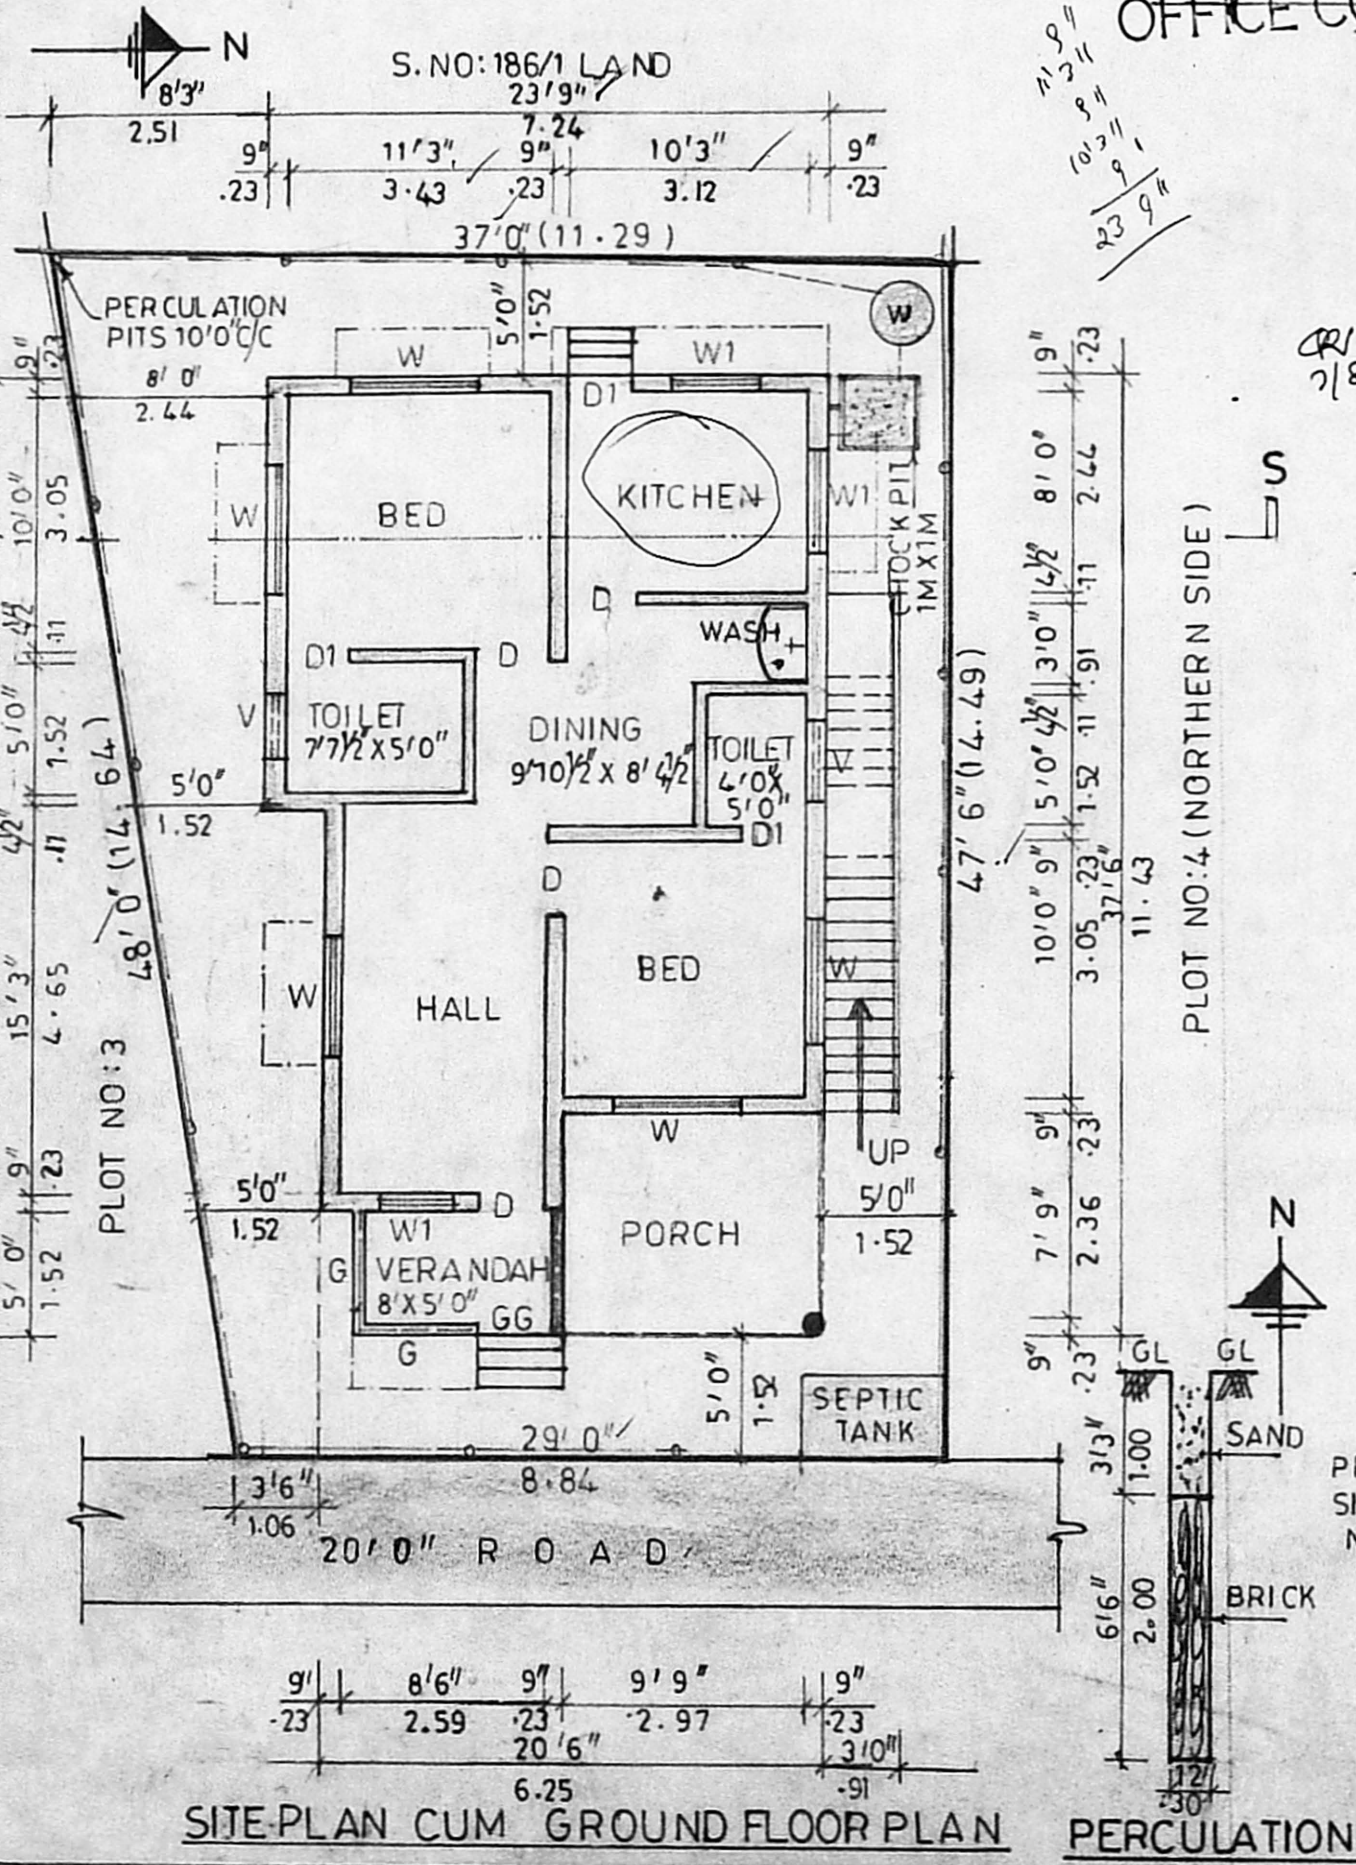



SITE-PLAN CUM GROUND FLOOR PLAN

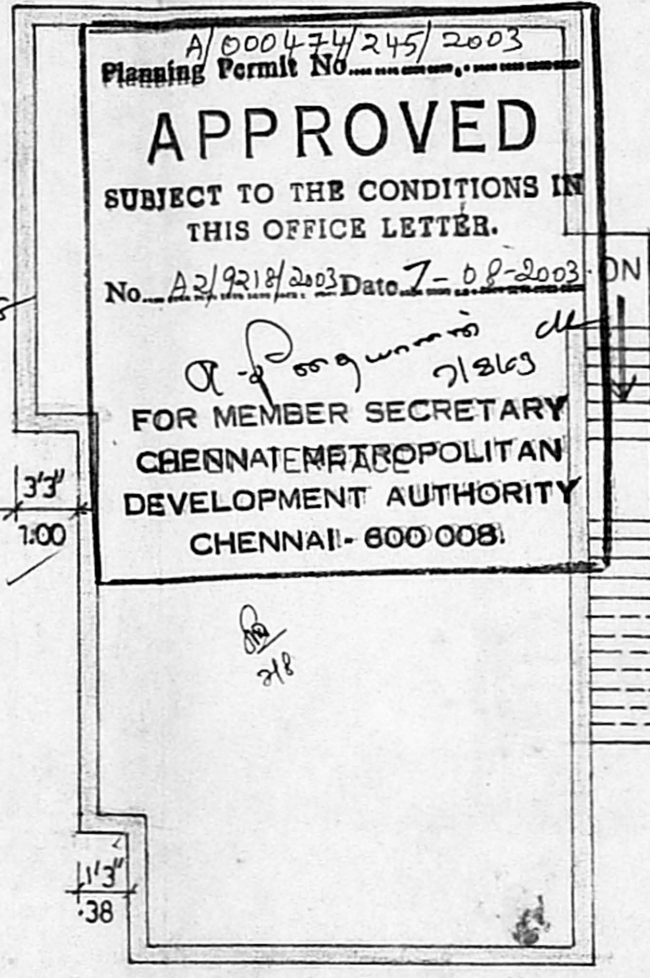


TERRACE FLOOR PLAN

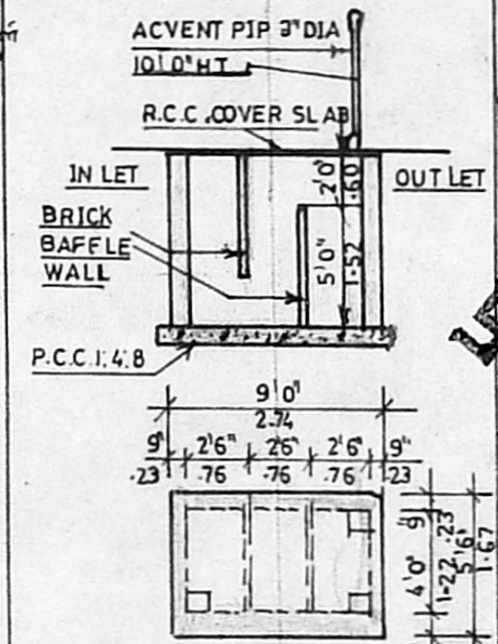

SEPTIC TANK DETAILS

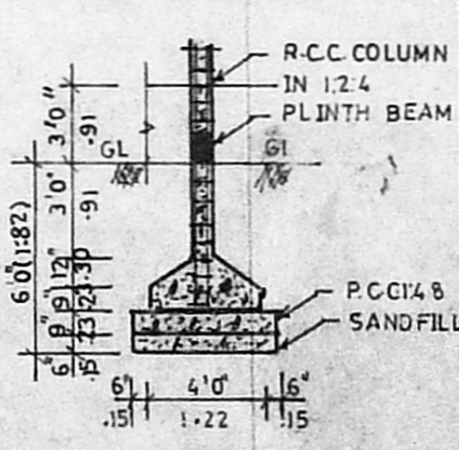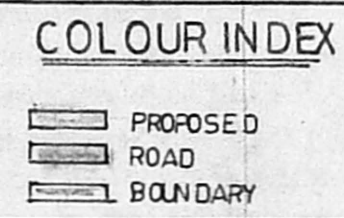

FOUNDATION DETAIL

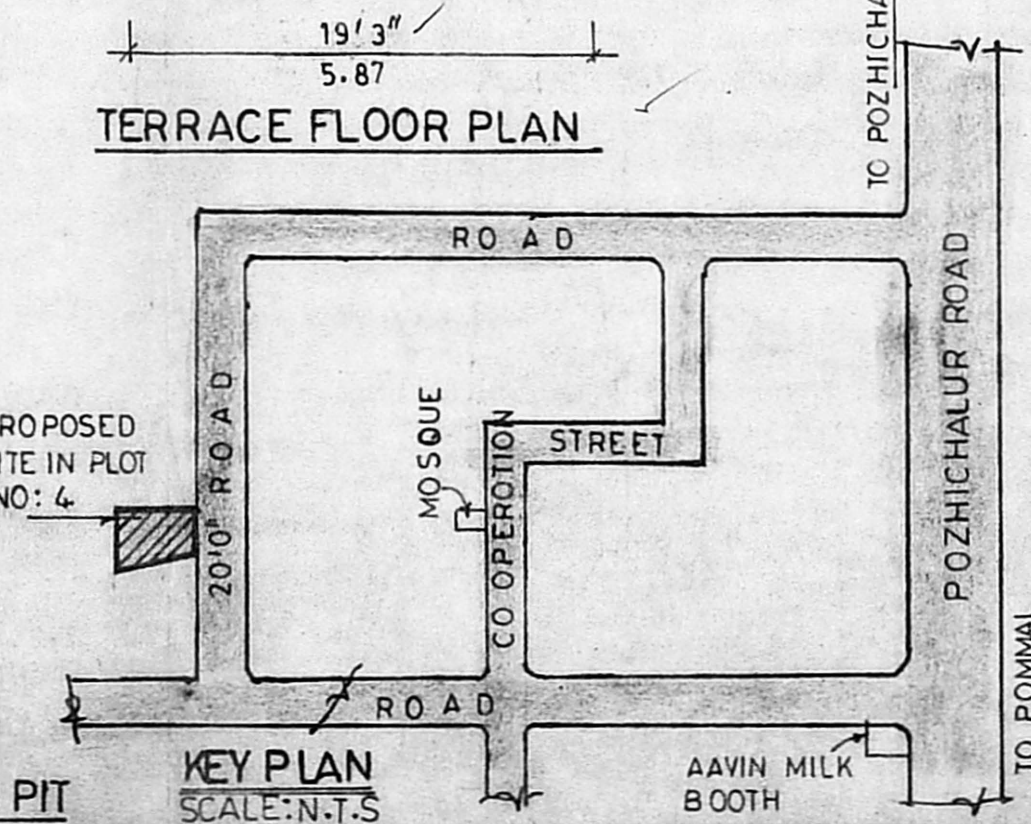

KEY PLAN SCALE: N.T.S

PERCOLATION PIT