




FRONT ELEVATION

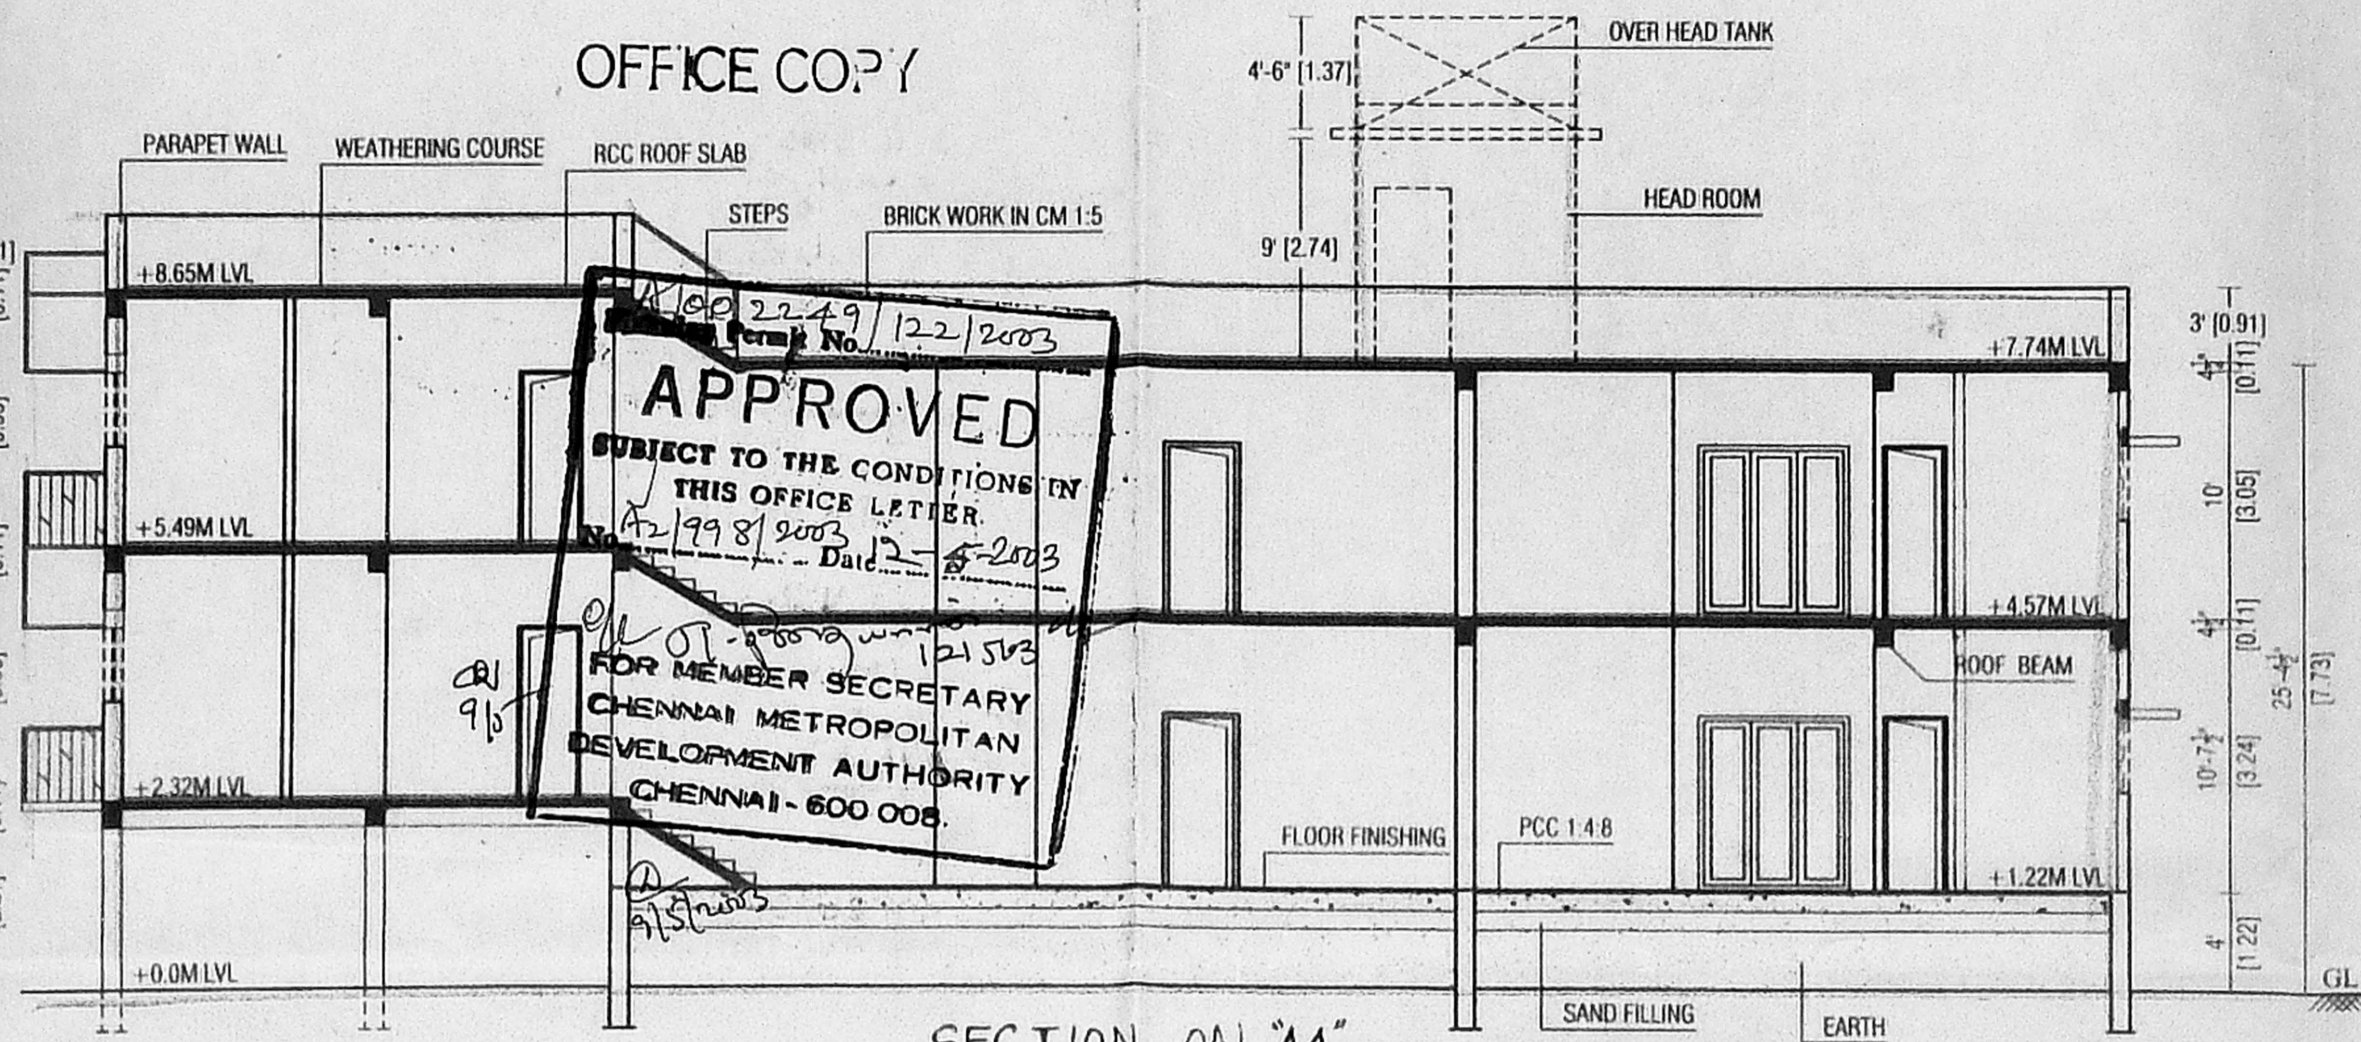


SECTION ON "AA"

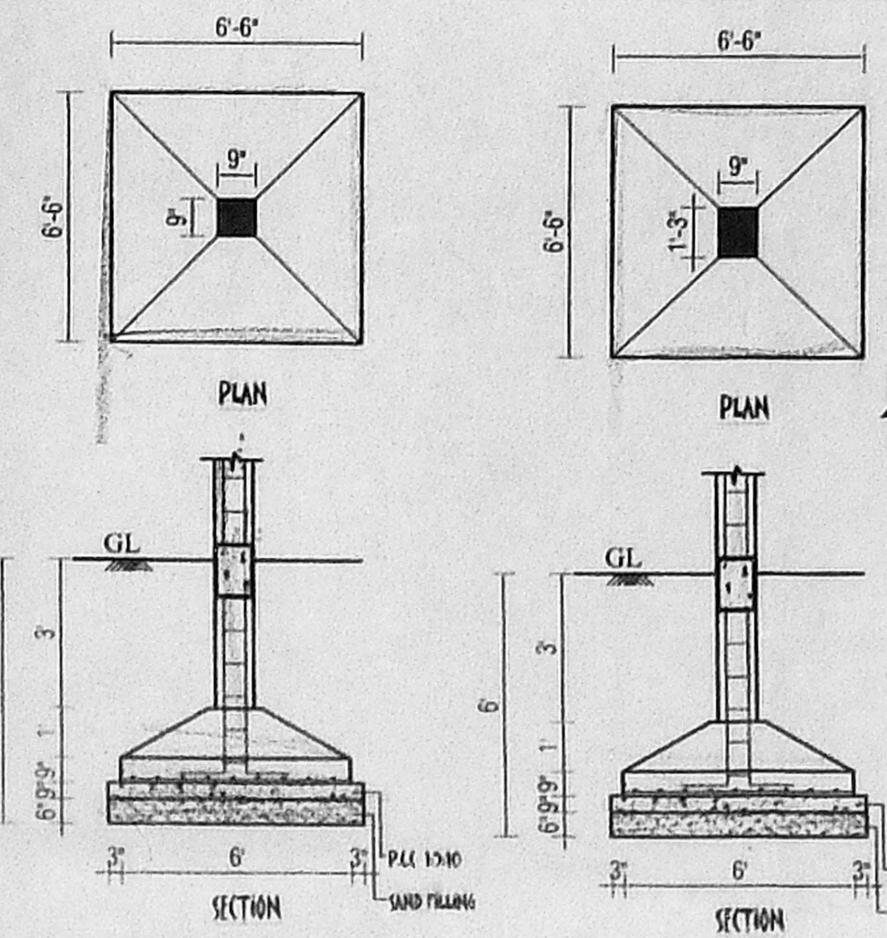


COLUMN FOOTING FOUNDATION DETAIL SCALE: 1"=4'-0" (1:48)

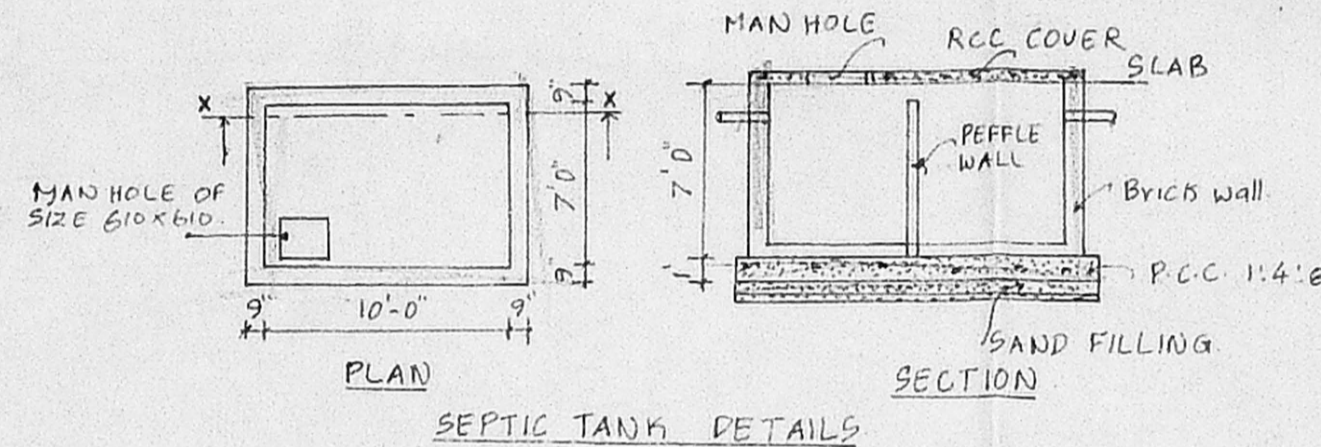

SEPTIC TANK DETAILS

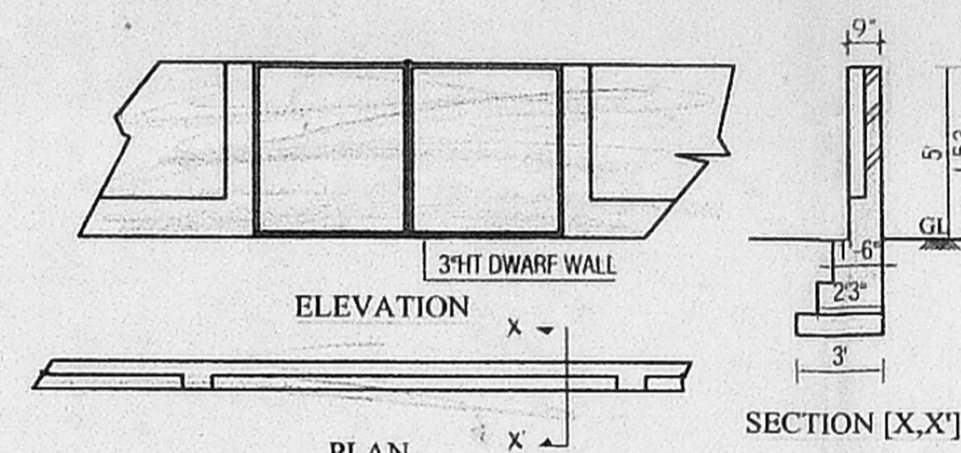


COMPOUND WALL/GATE DETAIL

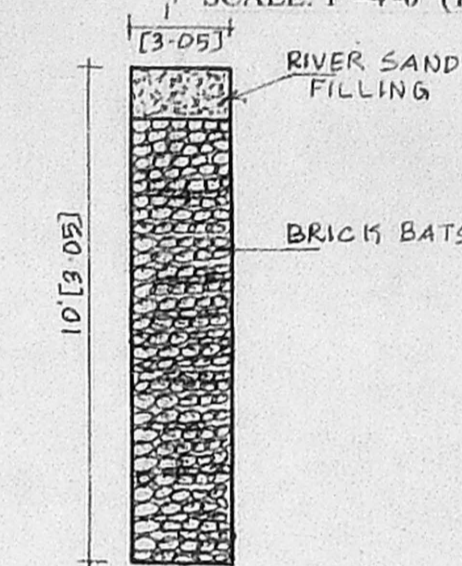

DETAILS OF PERCUATION PIT

KEY PLAN (NOT TO SCALE)

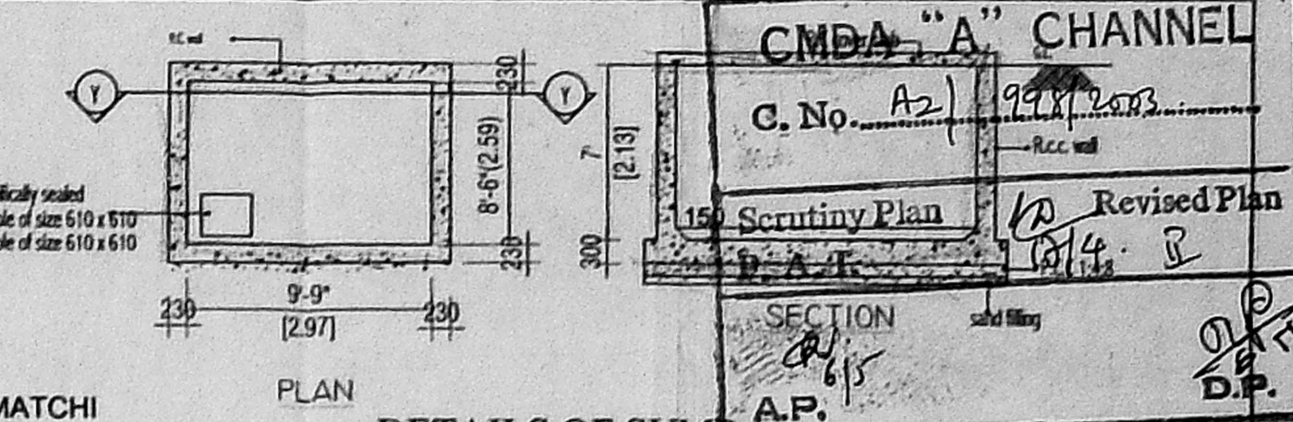

DETAILS OF SUMMARY

SCHEDULE OF JOINERY:

TYPE	DETAIL	WIDTH	HEIGHT
MD	C.W. PANELLED DOOR	1000	2135
D	-DO-	915	2135
D1	-DO-	765	2135
FW	FRENCH WINDOW	2745	2315
FW1	-DO-	2440	2135
FW2	-DO-	1830	2135
W	C.W GLAZED WINDOW	1830	1370
W1	-DO-	1525	1370
W2	-DO-	1220	1370
W3	-DO-	915	1370
V	C.W. GLAZED VENTILATOR	610	615

SPECIFICATION:

- FOUNDATION - RCC COLUMN FOOTINGS
- BRICK WORK - C.M 1:6 FOR SUPER STRUCTURE
- PLASTERING - C.M 1:5 FOR WALLS & 1:3 FOR CEILING
- FLOORING - MOSAIC FLOORING
- CEMENT PAINT - TWO COATS FOR WALLS & ONE EXTRA COAT FOR CEILING
- R.C.C - 1:2:4 FOR SLABS & LINTELS
- WOOD WORK - ALL WOOD WORKS IN BEST QUALITY TIMBER
- WEATHERING - B.JELLY LIME MORTAR OVER ROOF COURSE - SLAB ONE LAYER OF COUNTRY TILES

COLOUR INDEX:

- PROPOSED - (Symbol)
- BOUNDARY - (Symbol)
- ROAD - (Symbol)
- DEMOLITION - (Symbol)

AREA STATEMENT	Sqft	Sqm
TOTAL SITE EXTENT	4723.64	439.00
GROUND FLOOR	2007.86	180.84
FIRST FLOOR	3017.86	270.36
SECOND FLOOR ABOVE STILT	902.63	79.37
TOTAL BUILD UP AREA	5928.35	550.96
PLOT COVERAGE	63.88%	
F.S.I	1.25	


PLAN SHOWING THE PROPOSED CONSTRUCTION OF RESIDENTIAL BUILDING AT PLOT No. 2, V.O.C. STREET, NANGANALLUR, THALAKKANCHERI VILLAGE, CHENNAI. S.No. 116/1 PART, BK. No.23, [T.S.No.71, WARD No. ,]

SCALE - 1" = 8'-0" [1:100]


SIGNATURE OF OWNER

LICENSED SURVEYOR


N. GOPINATHAN
Consulting Civil Engineer
Licensed Surveyor
CLASS-II, L.S. No. 116/1 PART
9, R. R. Park
Kodambakkam, Chennai - 600 024
Phone: 491153

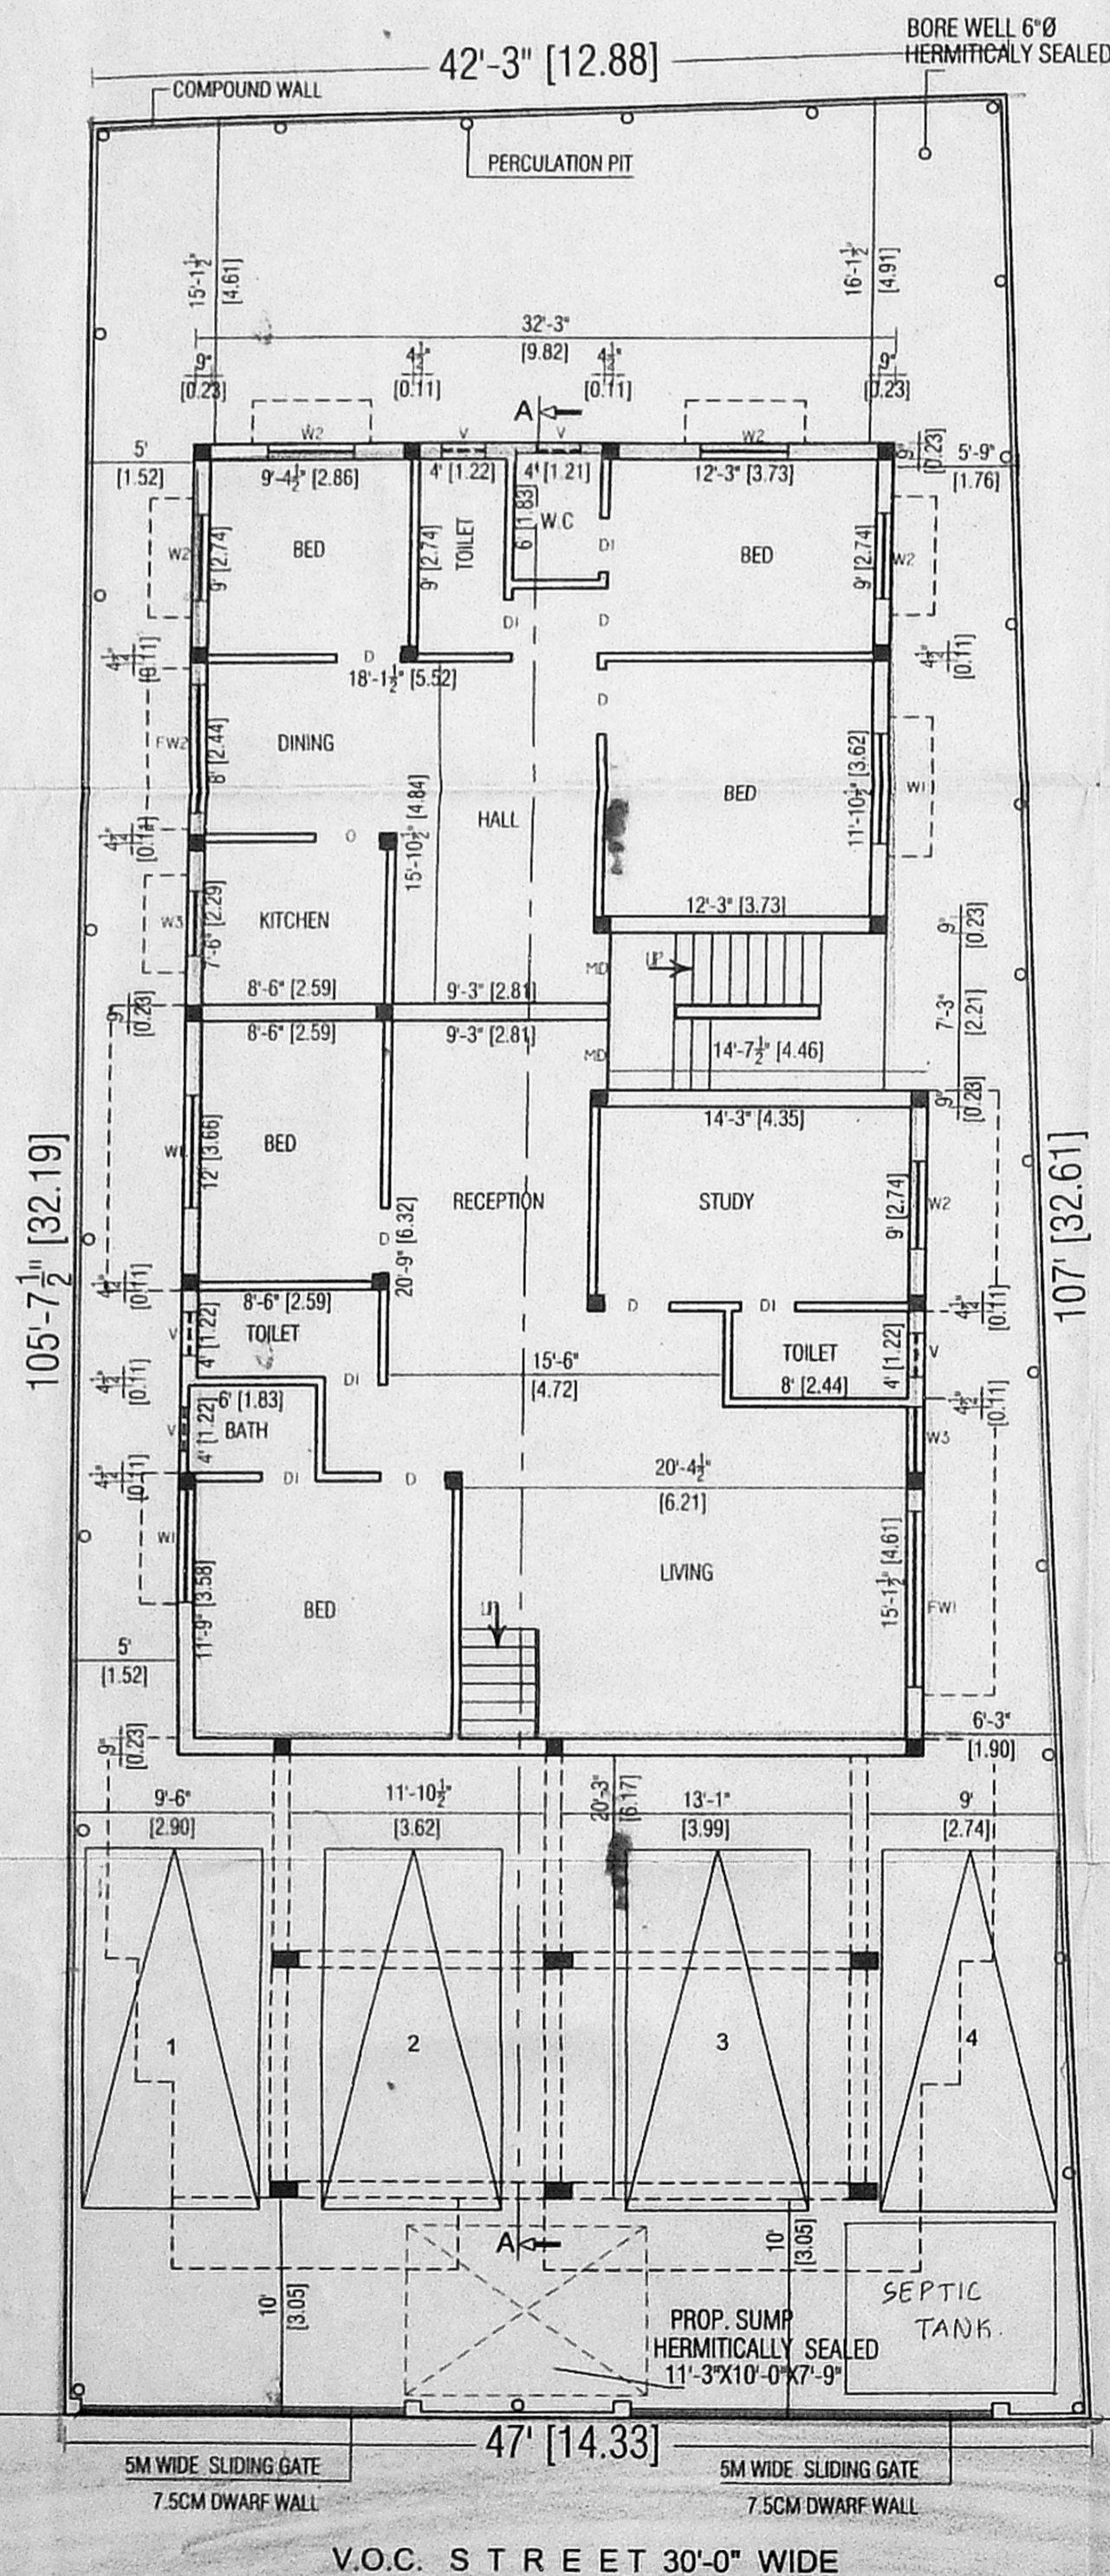


SITE/ STILT/ GROUND FLOOR PLAN

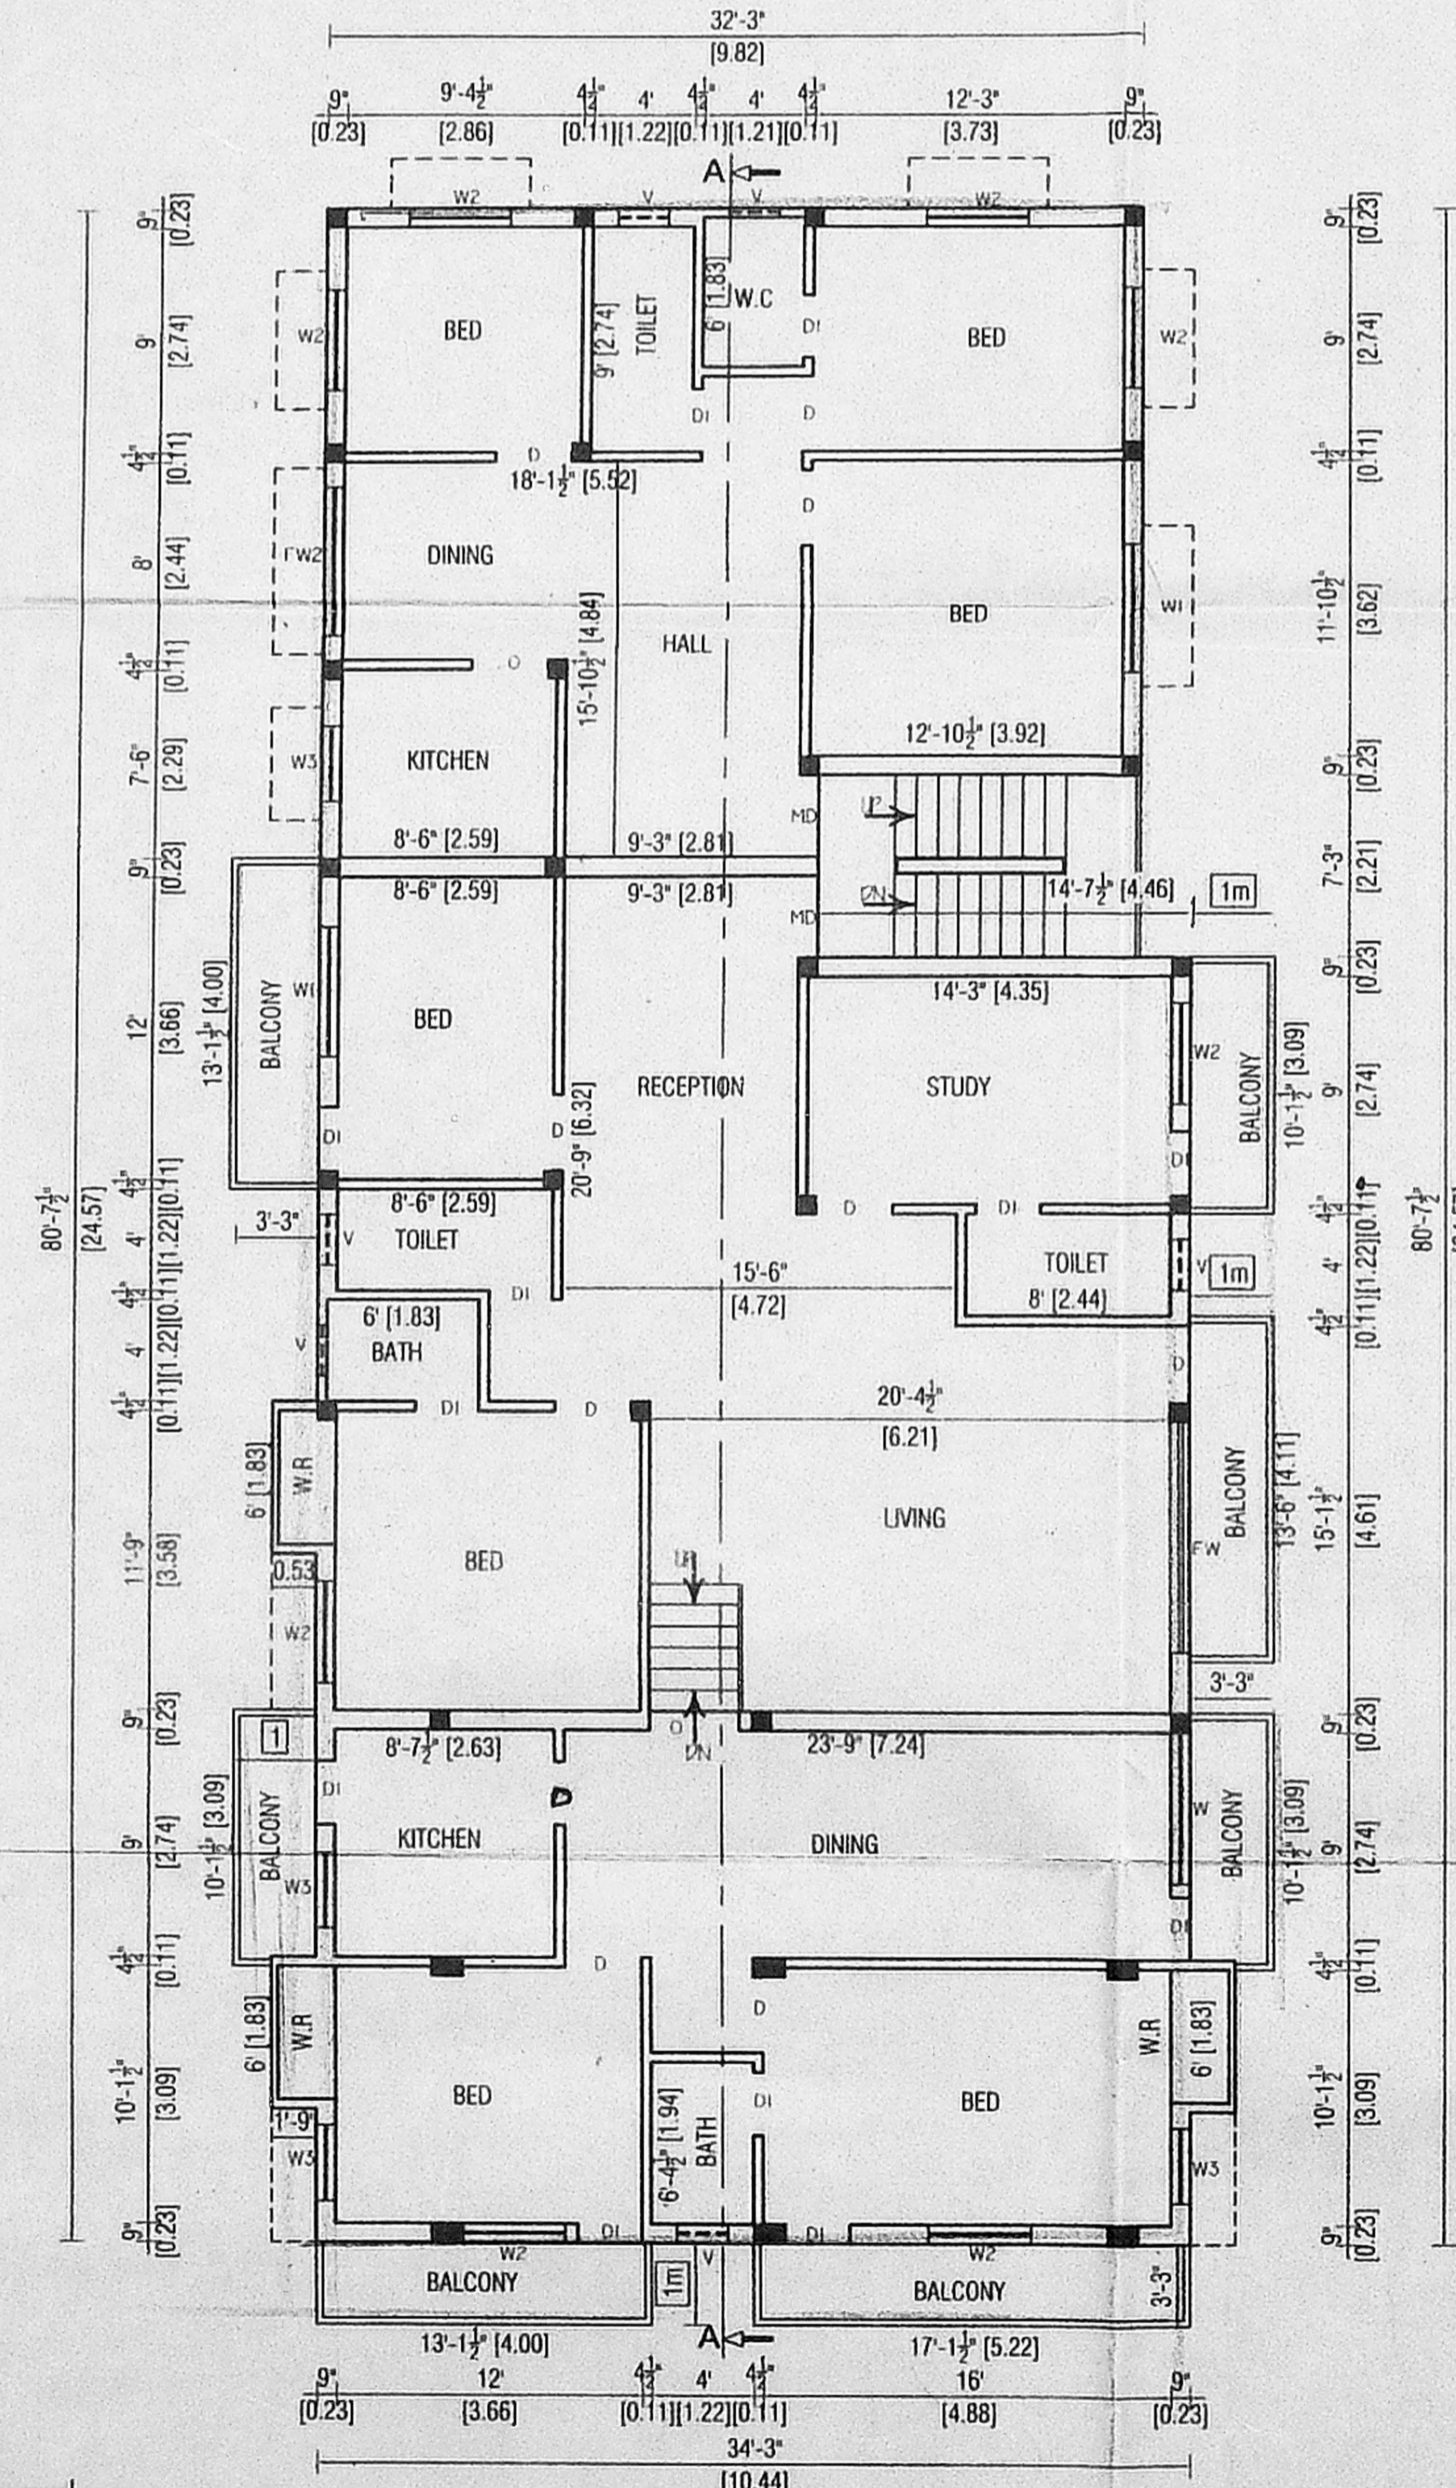

FIRST FLOOR PLAN

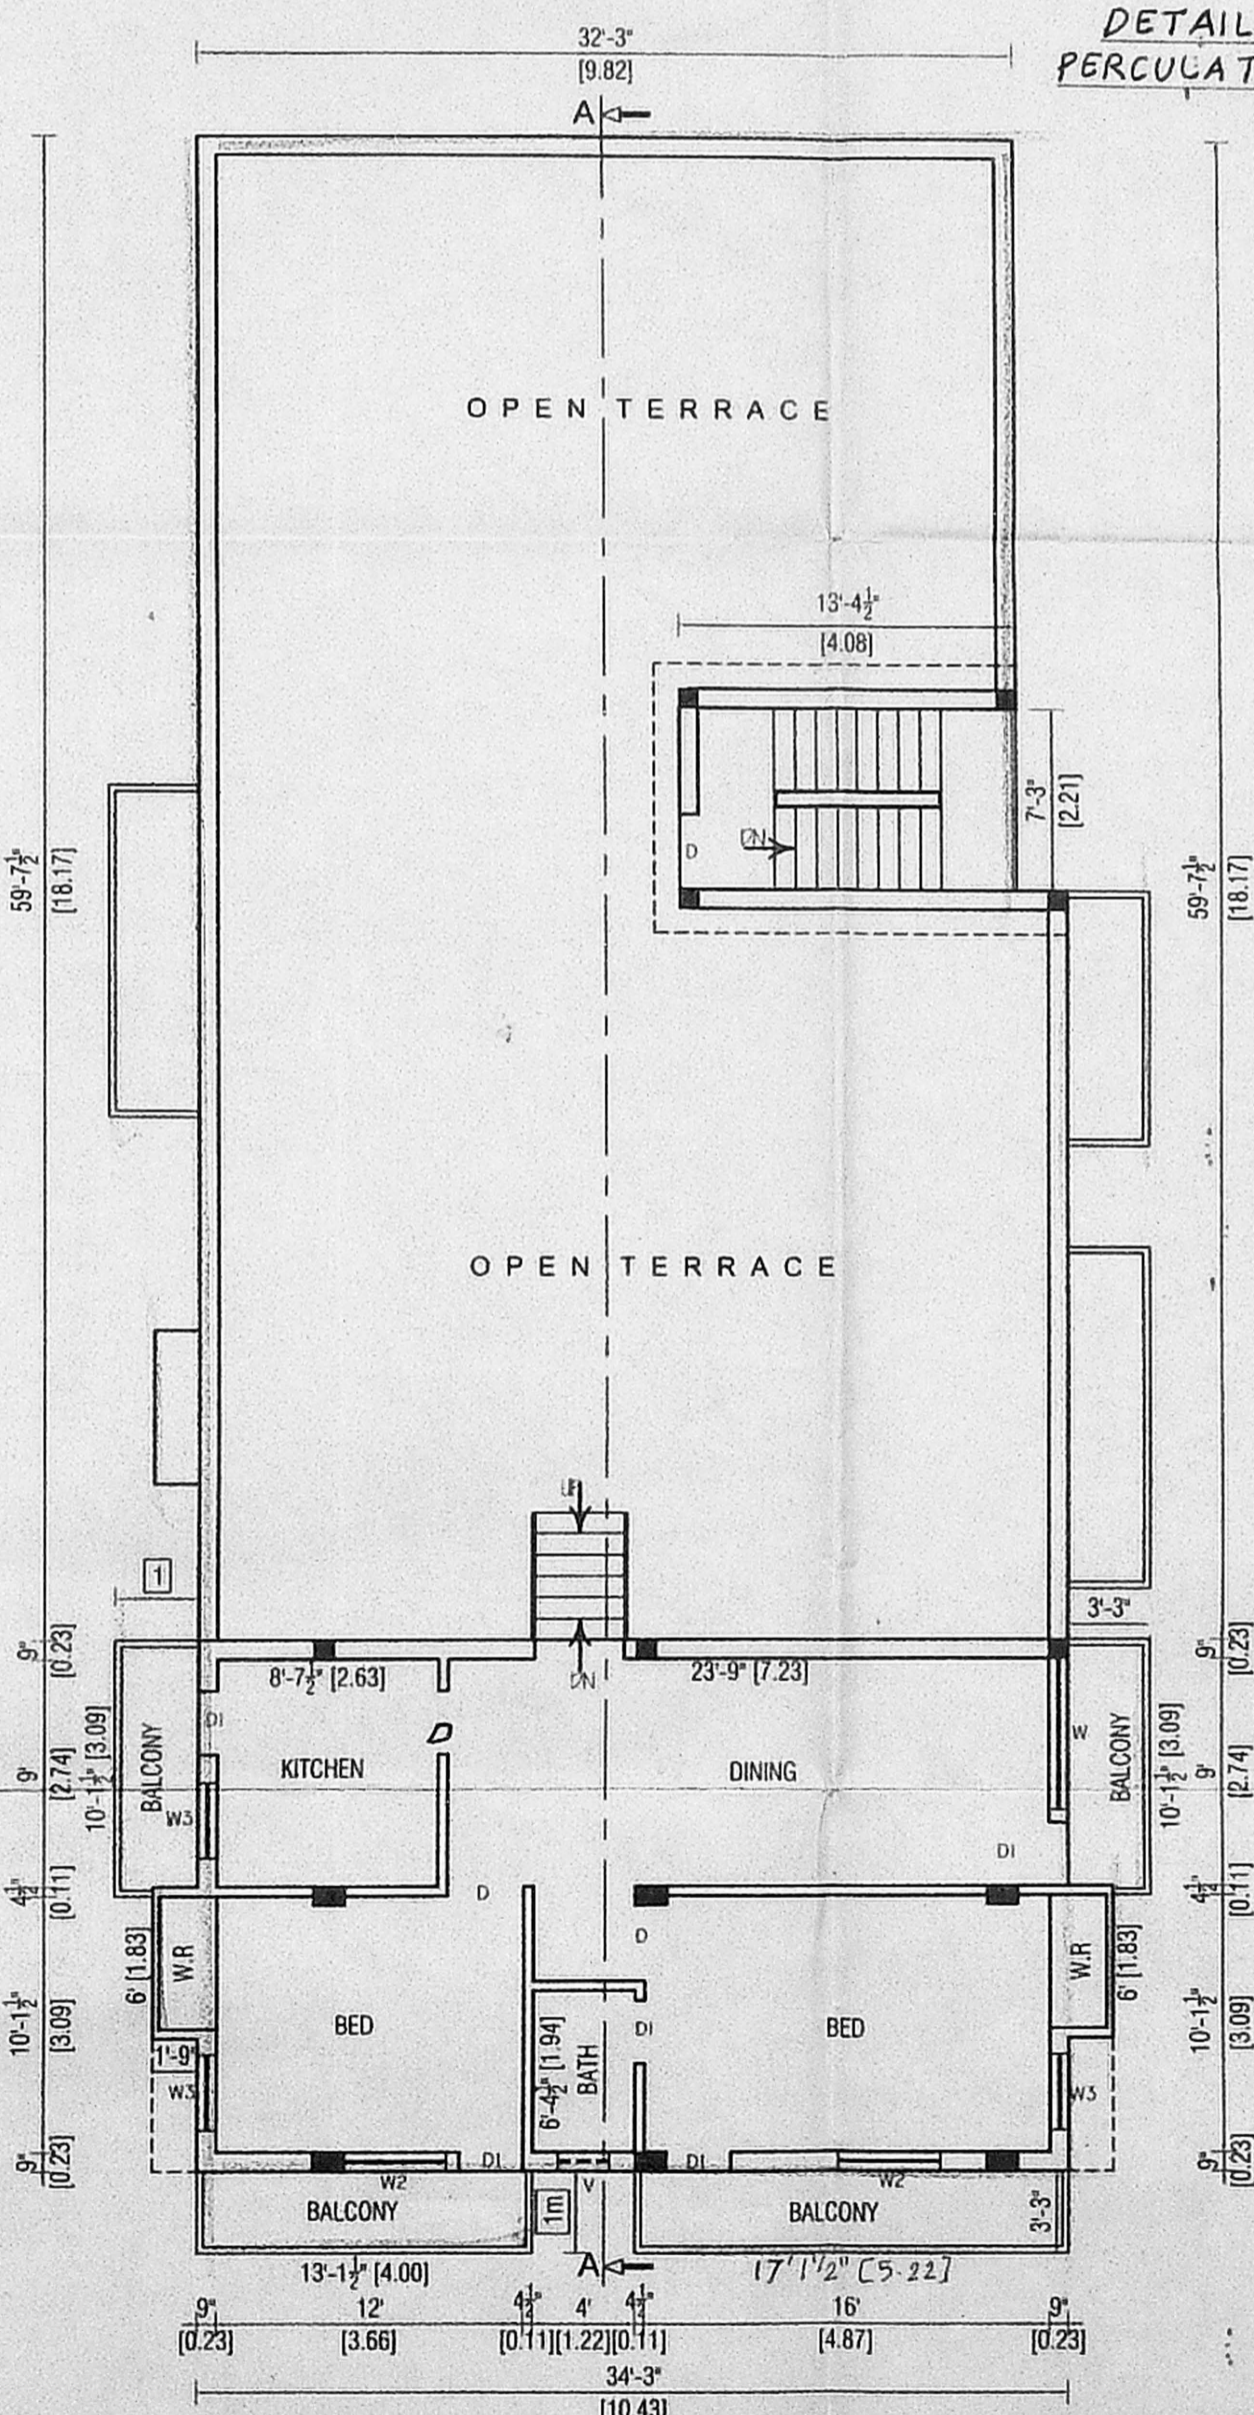

SECOND FLOOR PLAN (PART)

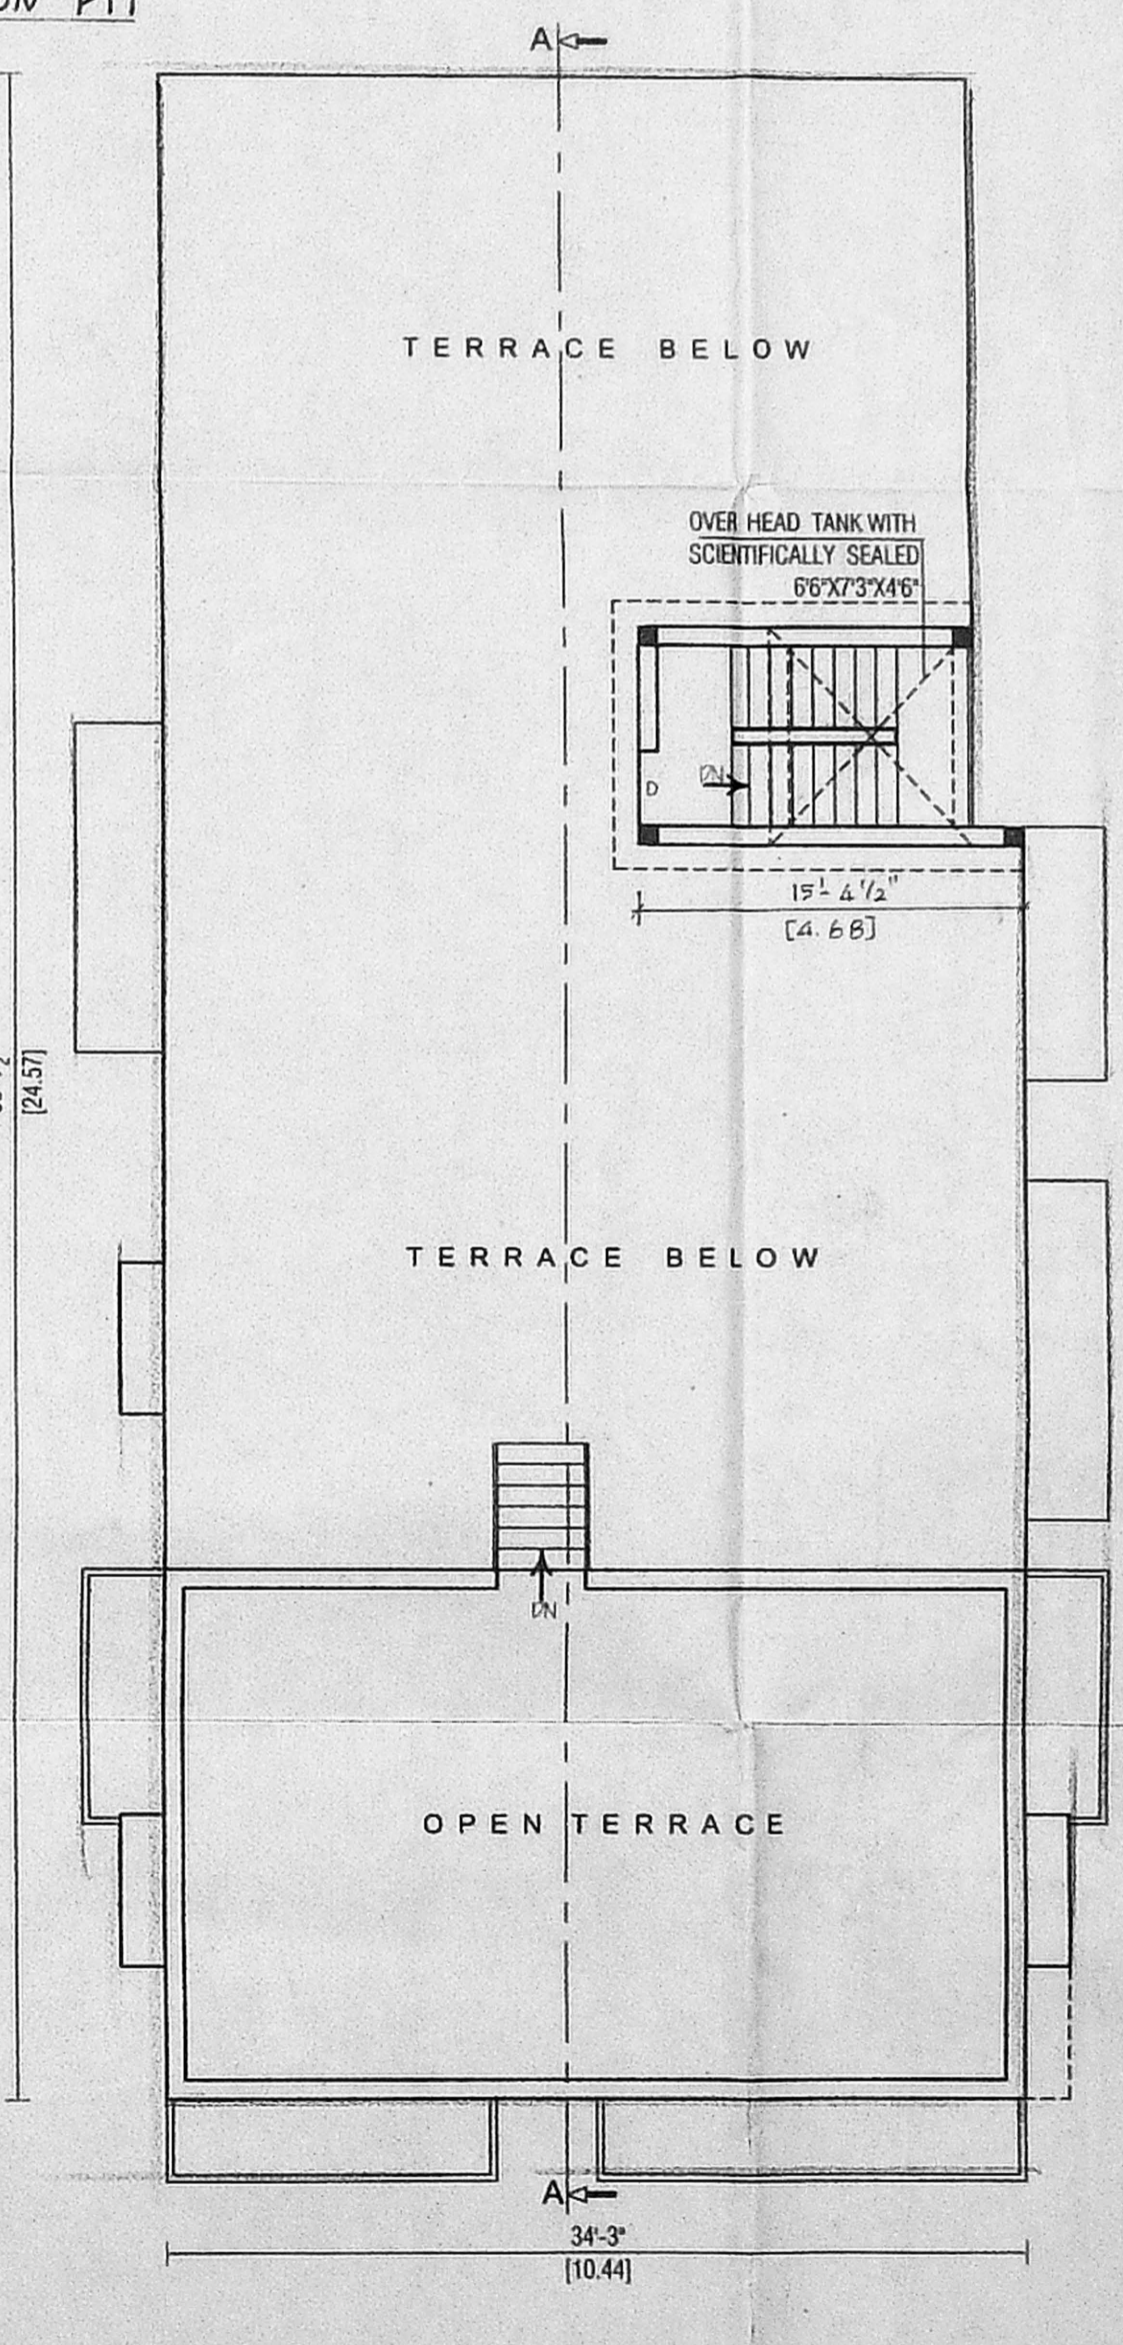

TERRACE FLOOR PLAN