


ELEVATION


SECTION ON A-A

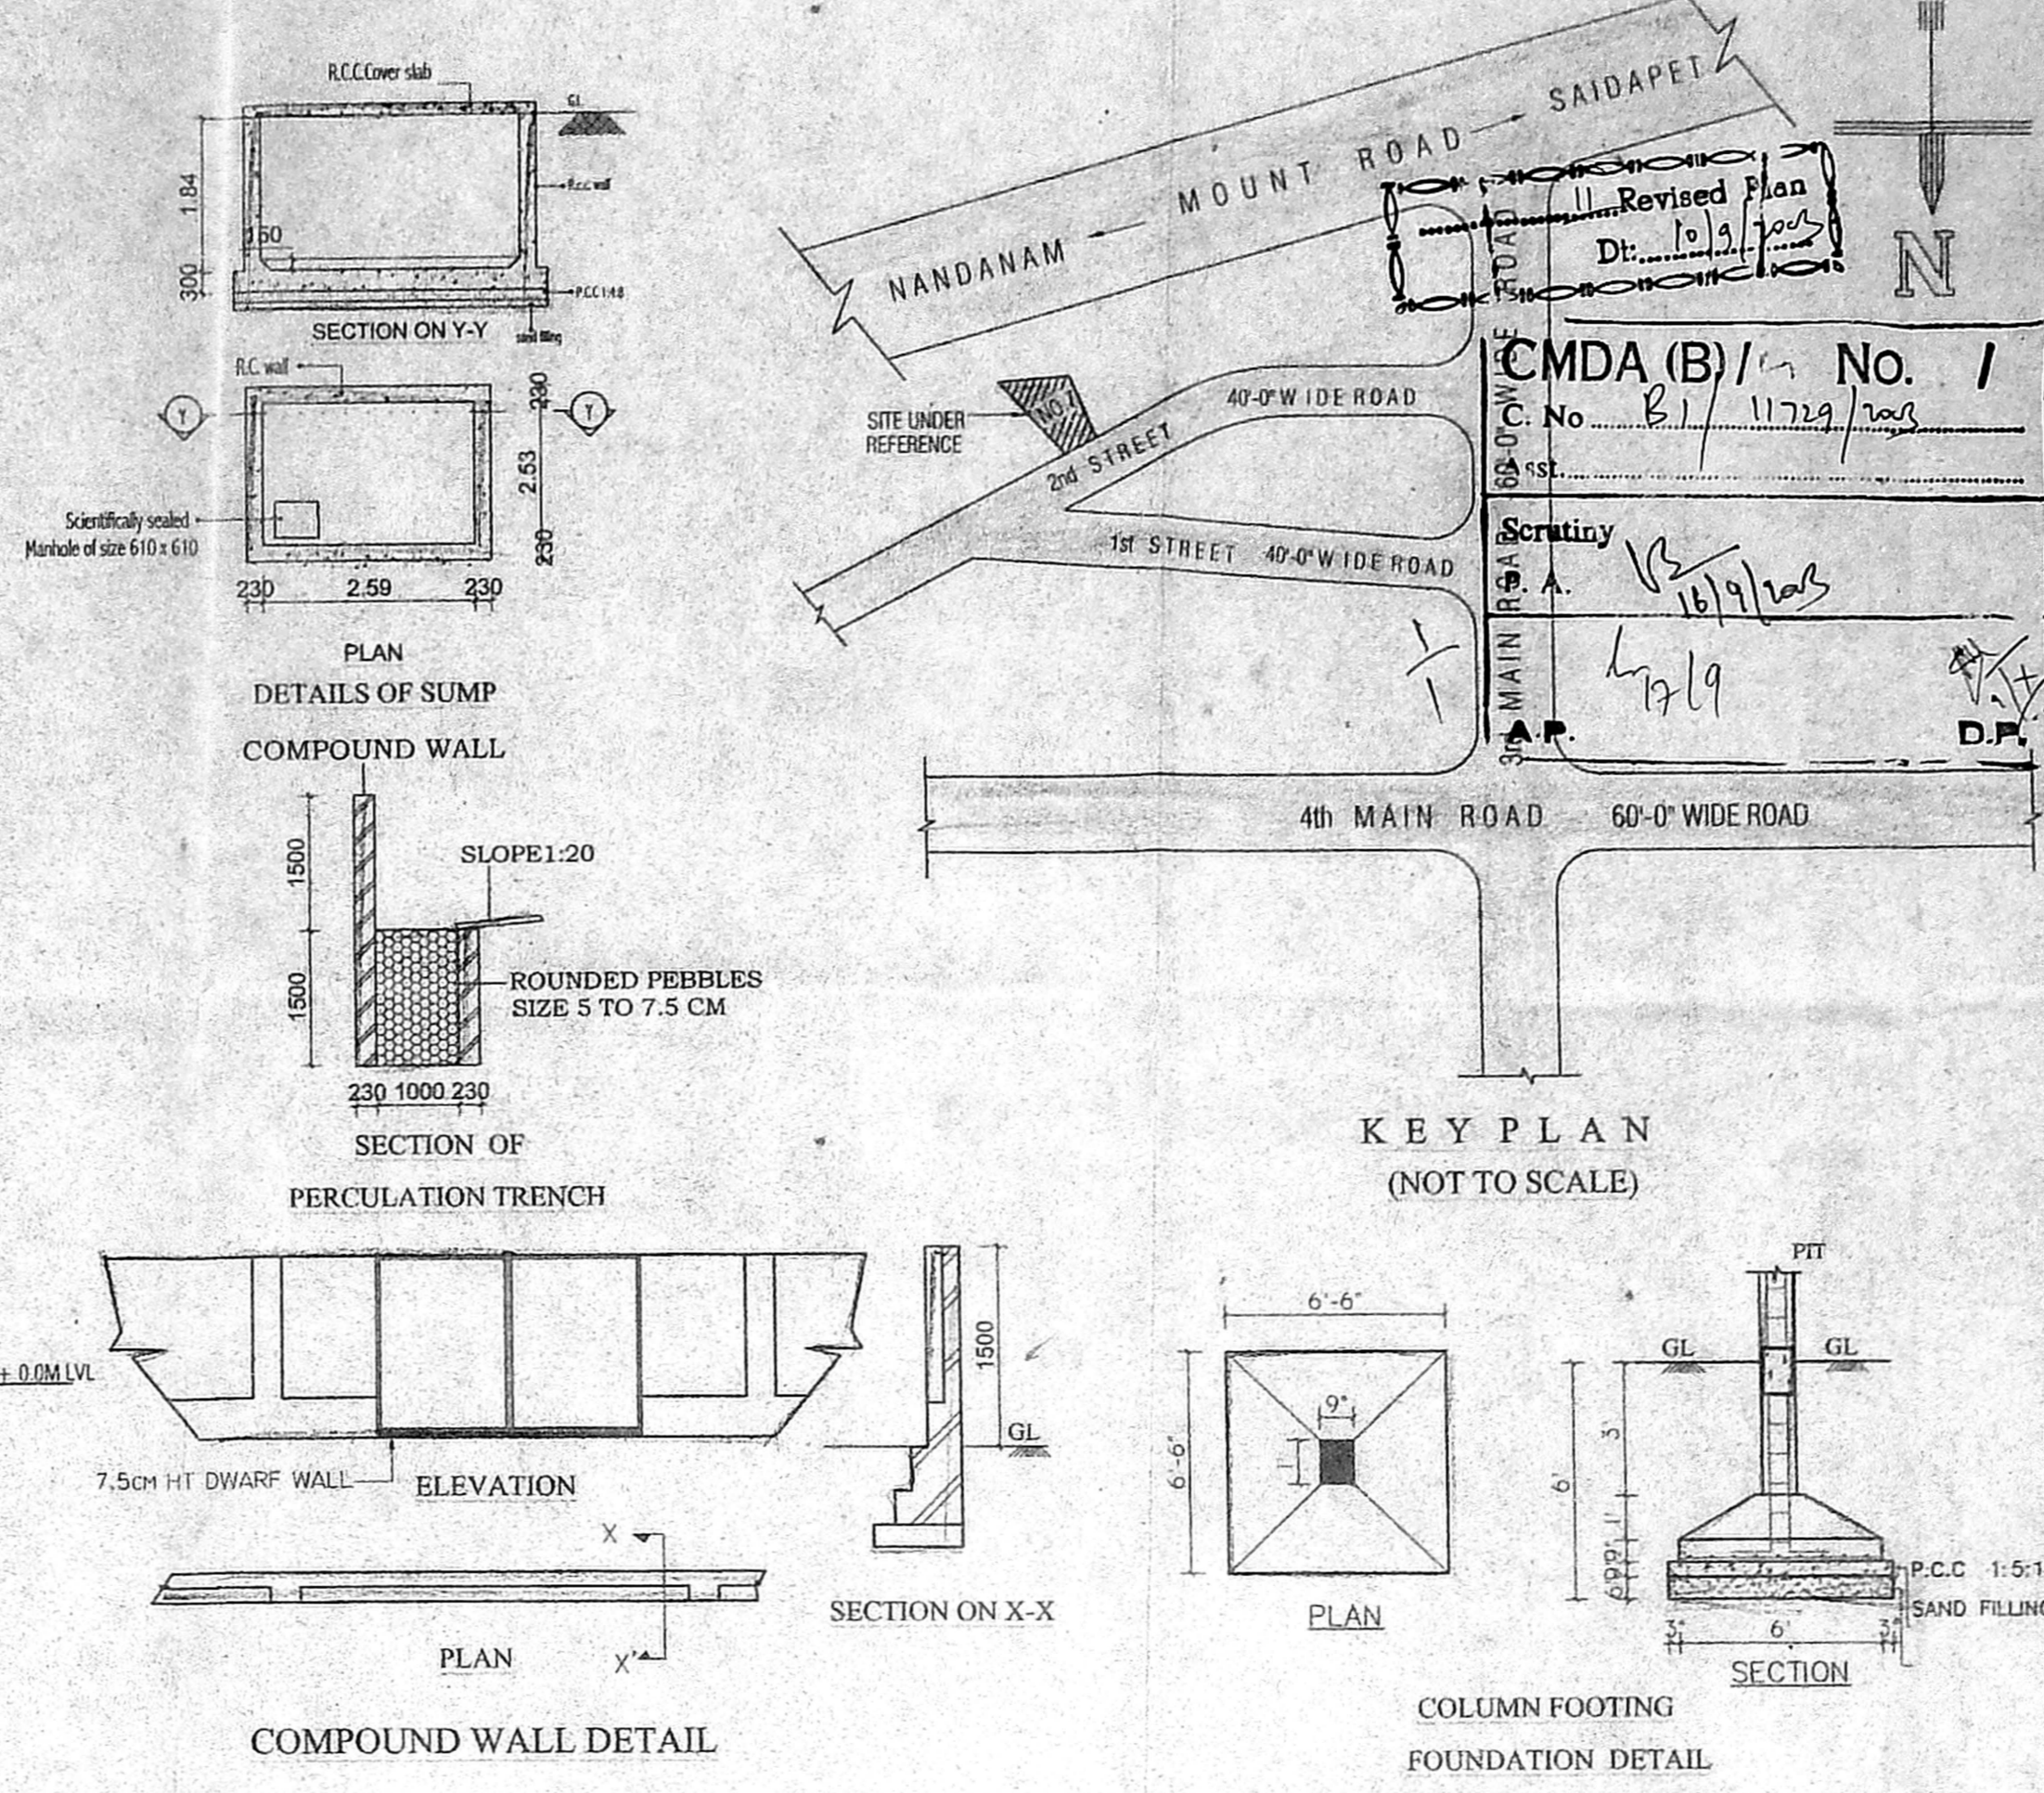


COMPOUND WALL DETAIL

KEY PLAN (NOT TO SCALE)


COLUMN FOOTING FOUNDATION DETAIL SCALE: 1"=4'-0" (1:50)

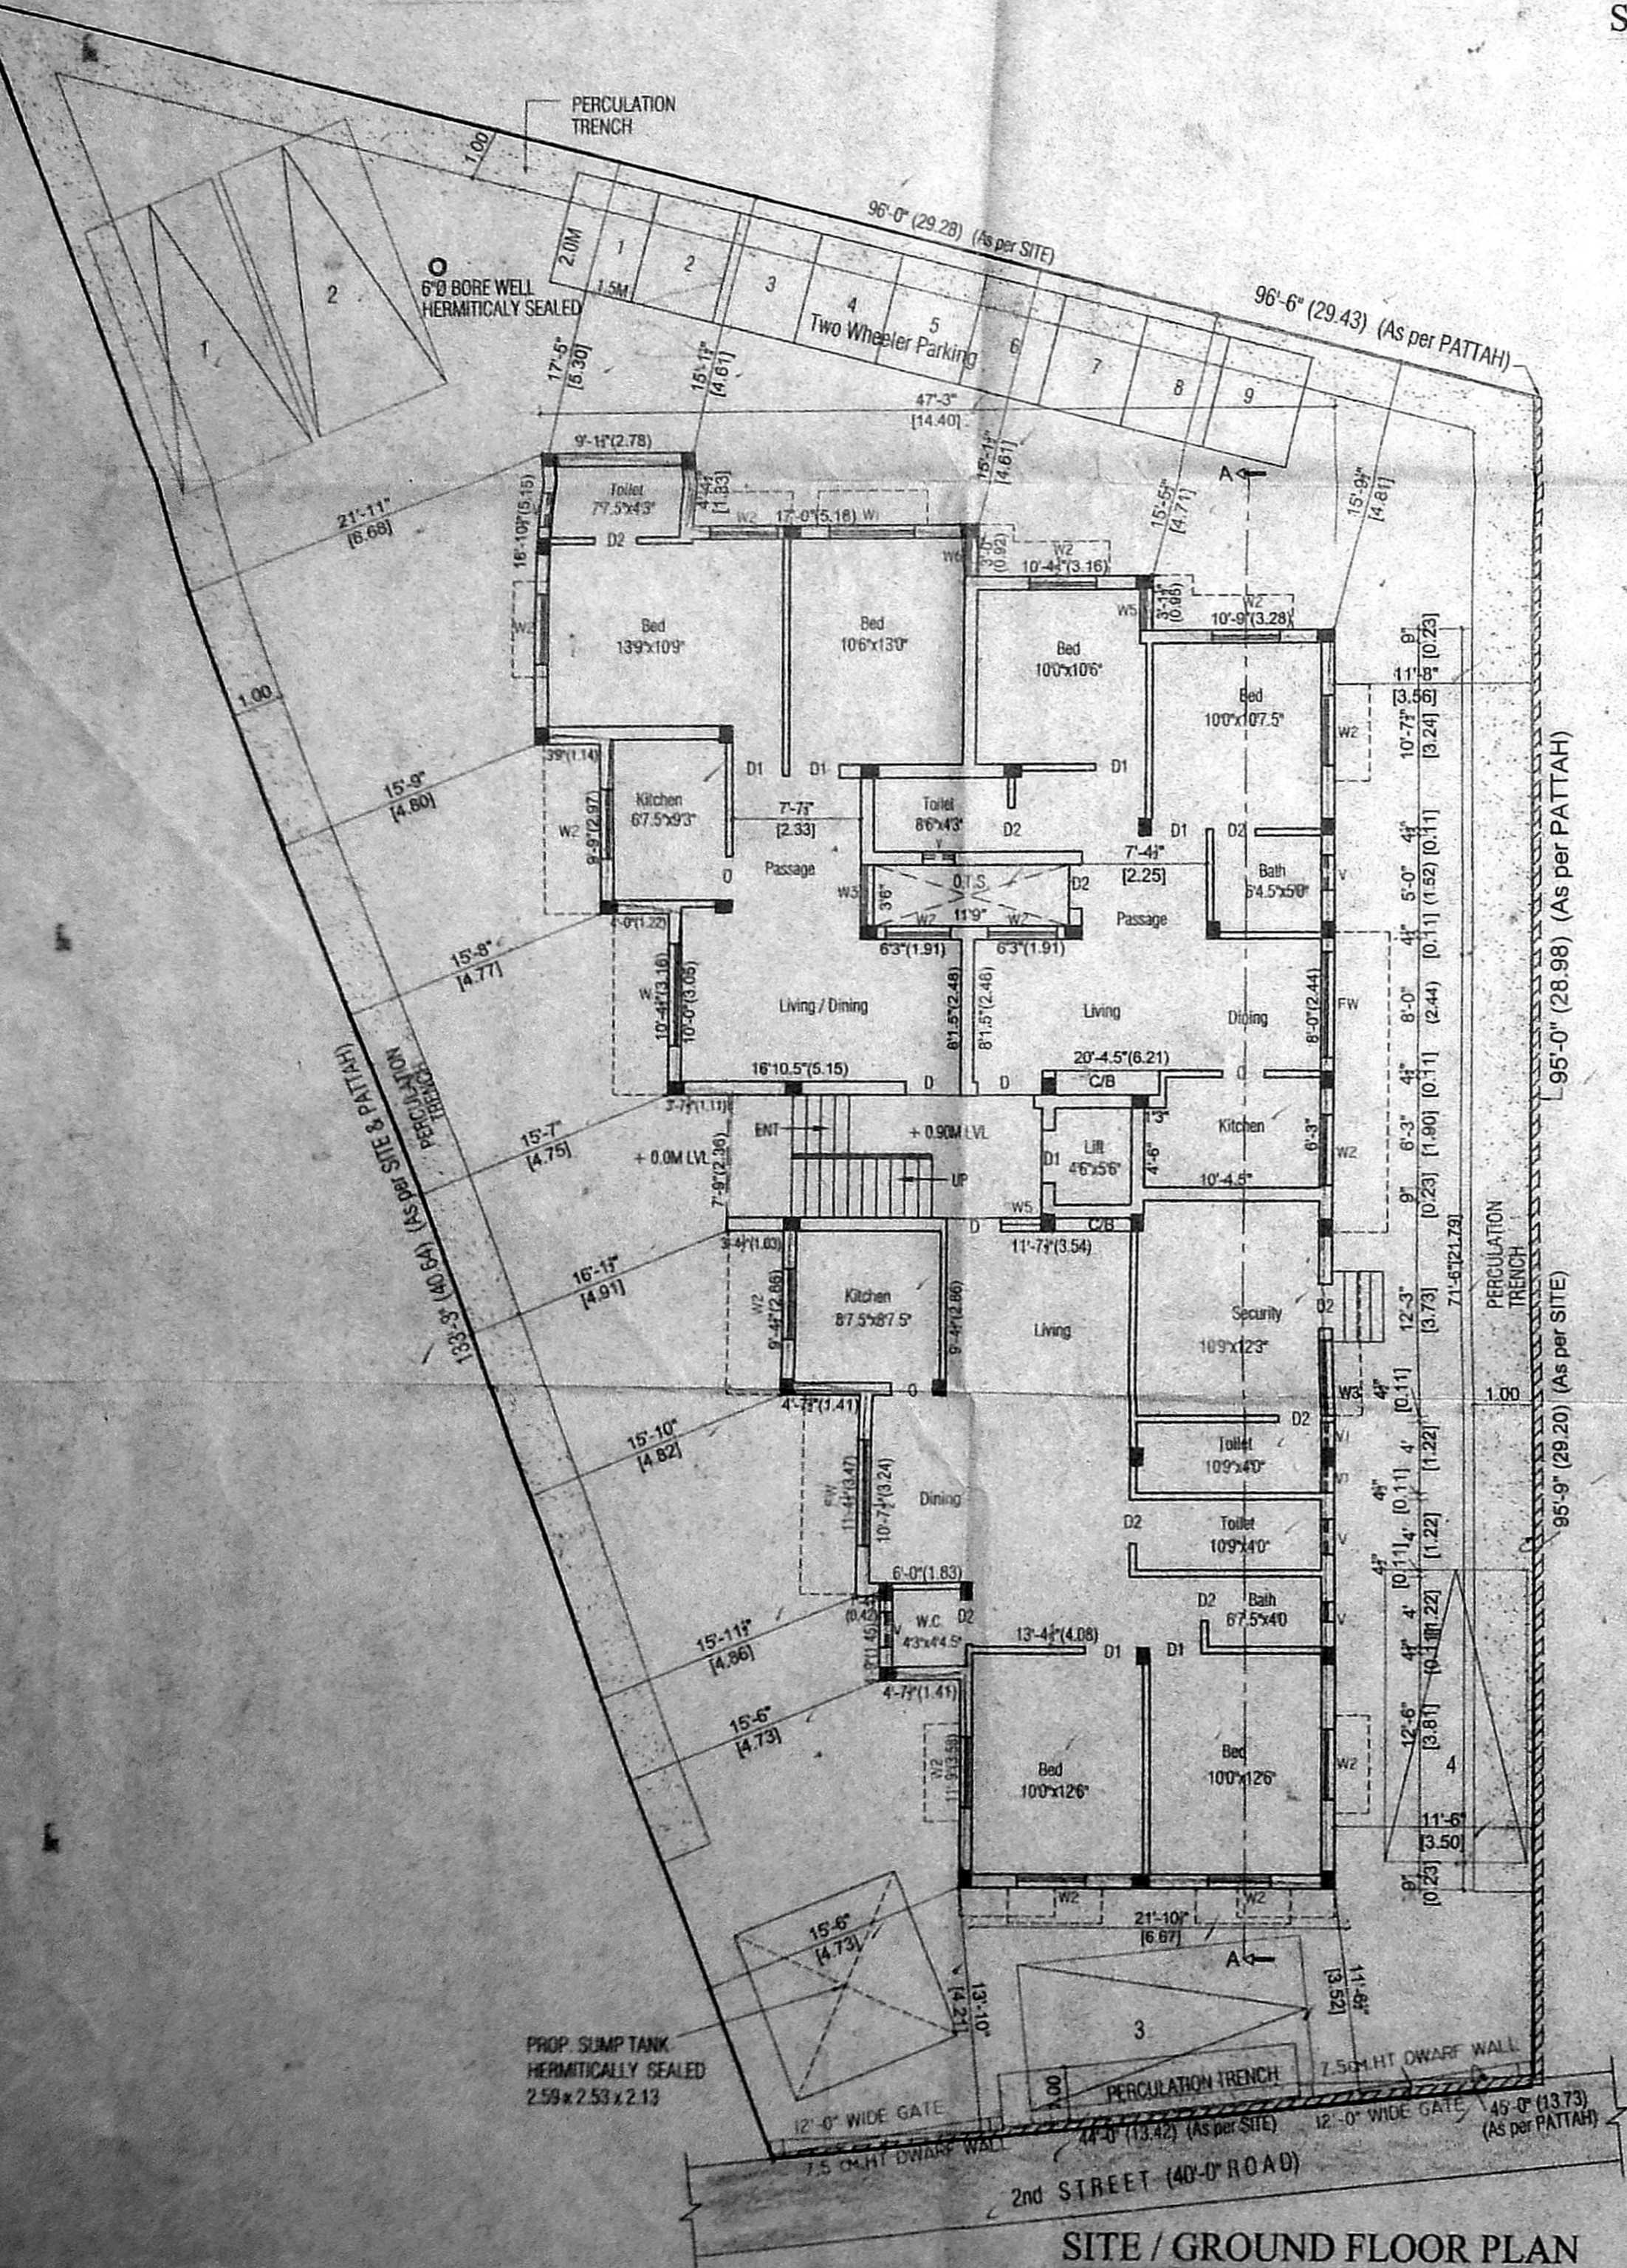

SITE / GROUND FLOOR PLAN

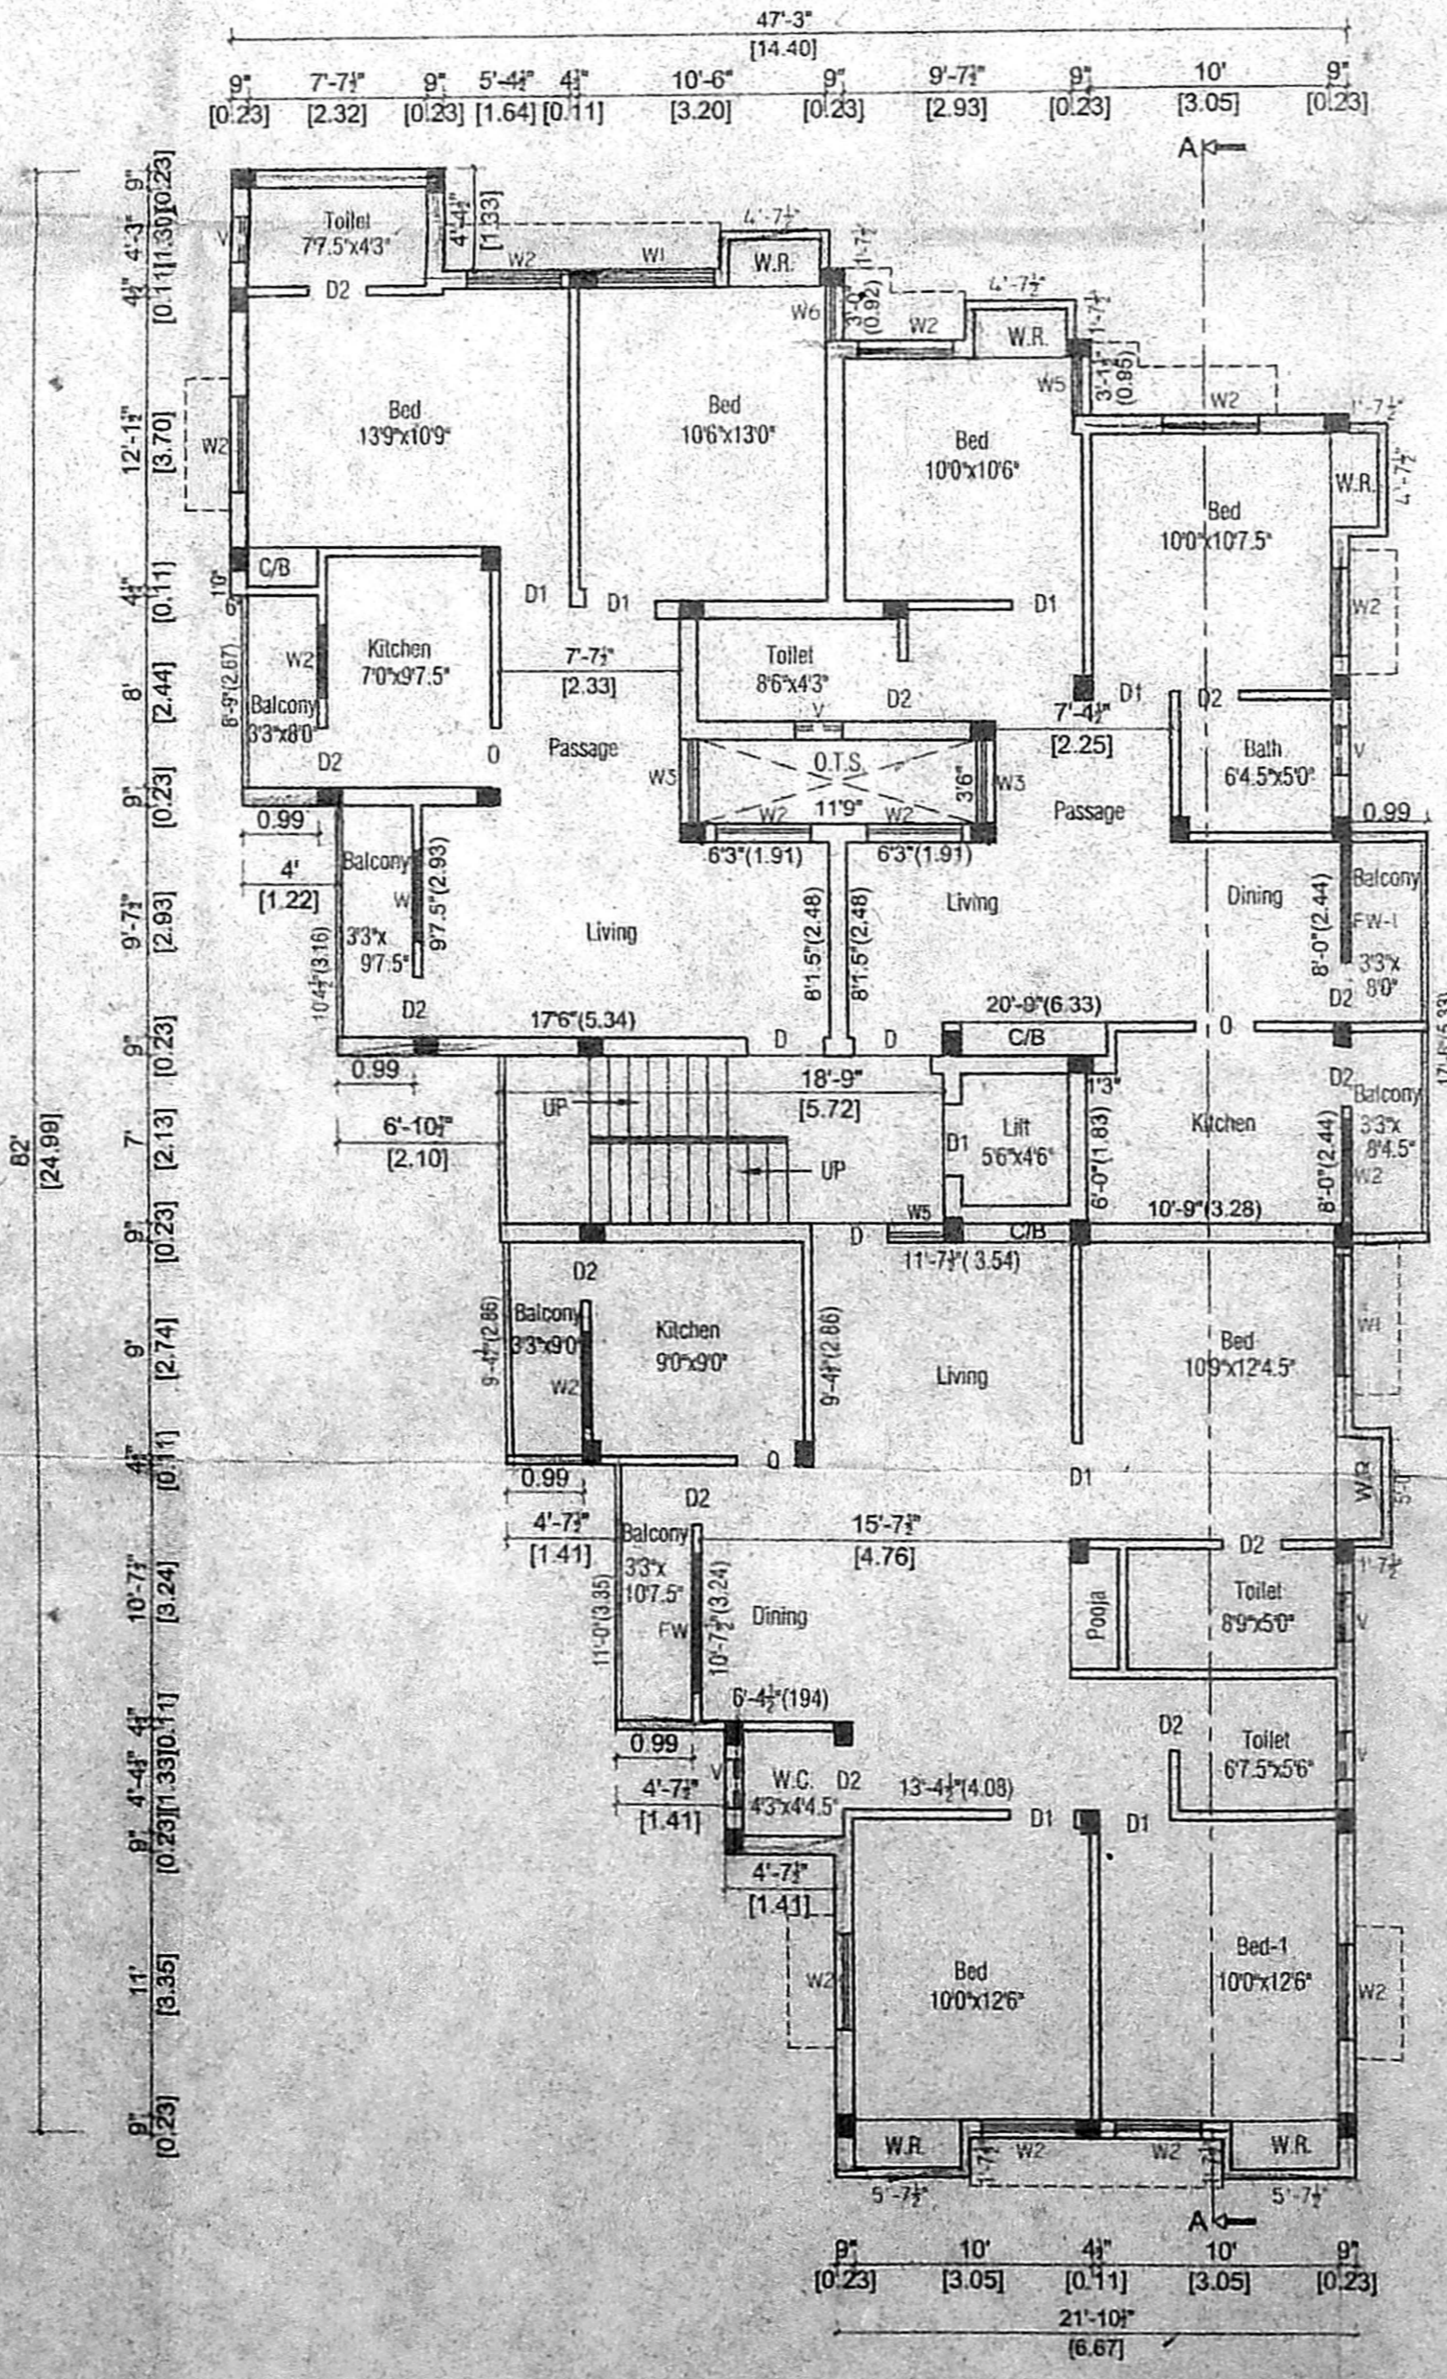

TYPICAL FLOOR PLAN OF FIRST, SECOND & THIRD FLOOR

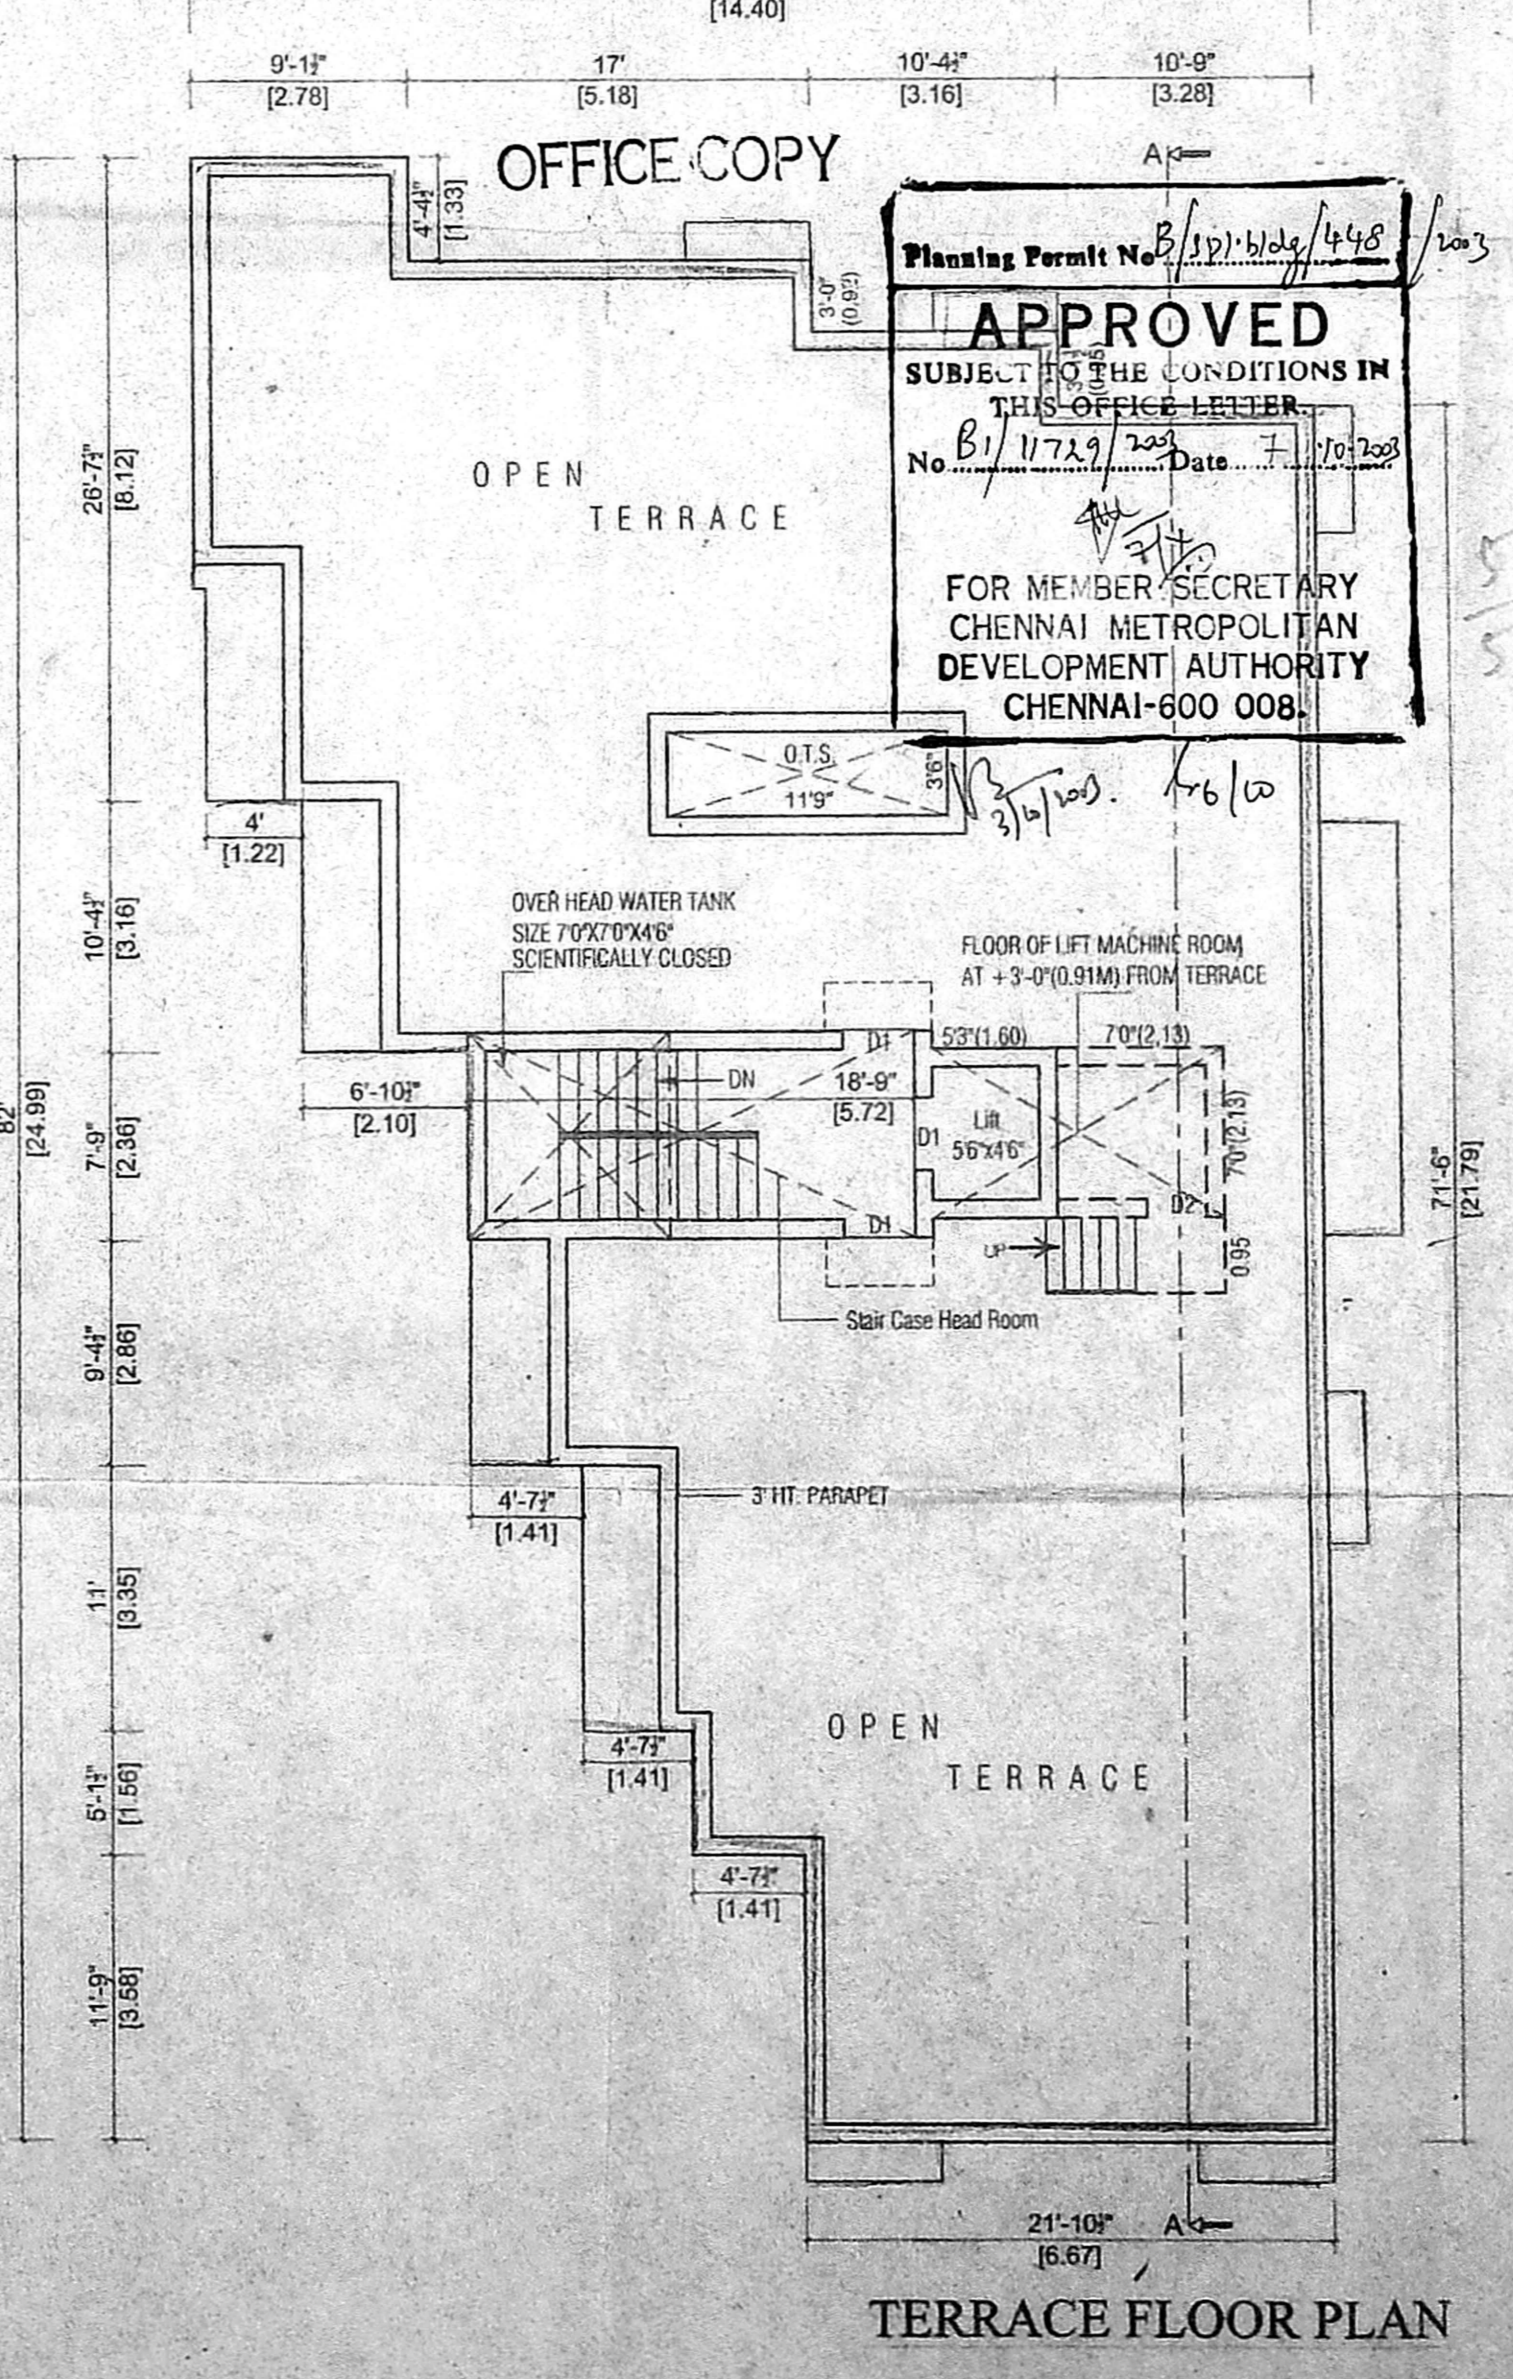

TERRACE FLOOR PLAN

SCHEDULE OF JOINERY:

TYPE	DETAIL	WIDTH	HEIGHT
RS	ROLLING SHUTTER	1220	2135
MD	MAIN DOOR	1000	2135
D1	-DO-	910	2315
D2	-DO-	765	2135
FW	FRENCH WINDOW	1830	2135
FW1	FRENCH WINDOW	1678	2135
W	C.W. GLAZED WINDOW	1830	1370
W1	-DO-	1525	1370
W2	-DO-	1220	1370
W3	-DO-	1068	1370
W4	-DO-	763	1370
W5	-DO-	724	1370
W6	-DO-	686	1370
V	VENTILIATOR	610	915
V1	VENTILIATOR	457	915

SPECIFICATION:

- FOUNDATION - RCC COLUMN FOOTINGS
- BRICK WORK - CM 1:6 FOR SUPER STRUCTURE
- PLASTERING - CM 1:5 FOR WALLS & 1:3 FOR CEILING
- FLOORING - MOSAIC FLOORING
- R.C.C. - 1:2:4 FOR SLABS & LINTELS
- CEMENT PAINT - TWO COATS FOR WALLS & ONE EXTRA COAT FOR CEILING
- WOOD WORK - ALL WOOD WORKS IN BEST QUALITY TIMBER
- WEATHERING - B.JELLY LIME MORTAR OVER ROOF COURSE
- SLAB - ONE LAYER OF COUNTRY TILES

COLOUR INDEX:

PROPOSED	
ROAD	
BOUNDARY	

AREA STATEMENT IN SQ.M

TOTAL SITE EXTENT	677.28
GROUND FLOOR	223.16
FIRST F FLOOR	261.65
SECOND FLOOR	261.65
THIRD FLOOR	261.65
TOTAL BUILD UP AREA	1008.11
SERVICE AREA	17.71
F.S.I	1.49

PLAN SHOWING THE PROPOSED CONSTRUCTION OF RESIDENTIAL BUILDING AT PLOT NO.114, OLD DOOR NO4, NEW NO.7, SECOND STREET, C.I.T. NAGAR EXTENSION, CHENNAI.600 035, TS.No.41, BLOCK NO.48 OF MAMBALAM ZAMIN DIVISION NO.137, ZONE-1X

SCALE - 1"= 8'-0" (1:100)

SIGNATURE OF OWNER

*N. K. Narasimhan*

LICENSED SURVEYOR

*K. Narasimhan*  
**K. NARASIMHAN**  
 CLASS - I  
 Licensed Surveyor No. 344  
 Corporation of Chennai,  
 Consulting Engineer  
 9, R.R.Puram 1st Street,  
 Kodambakkam, Chennai - 600 024.