
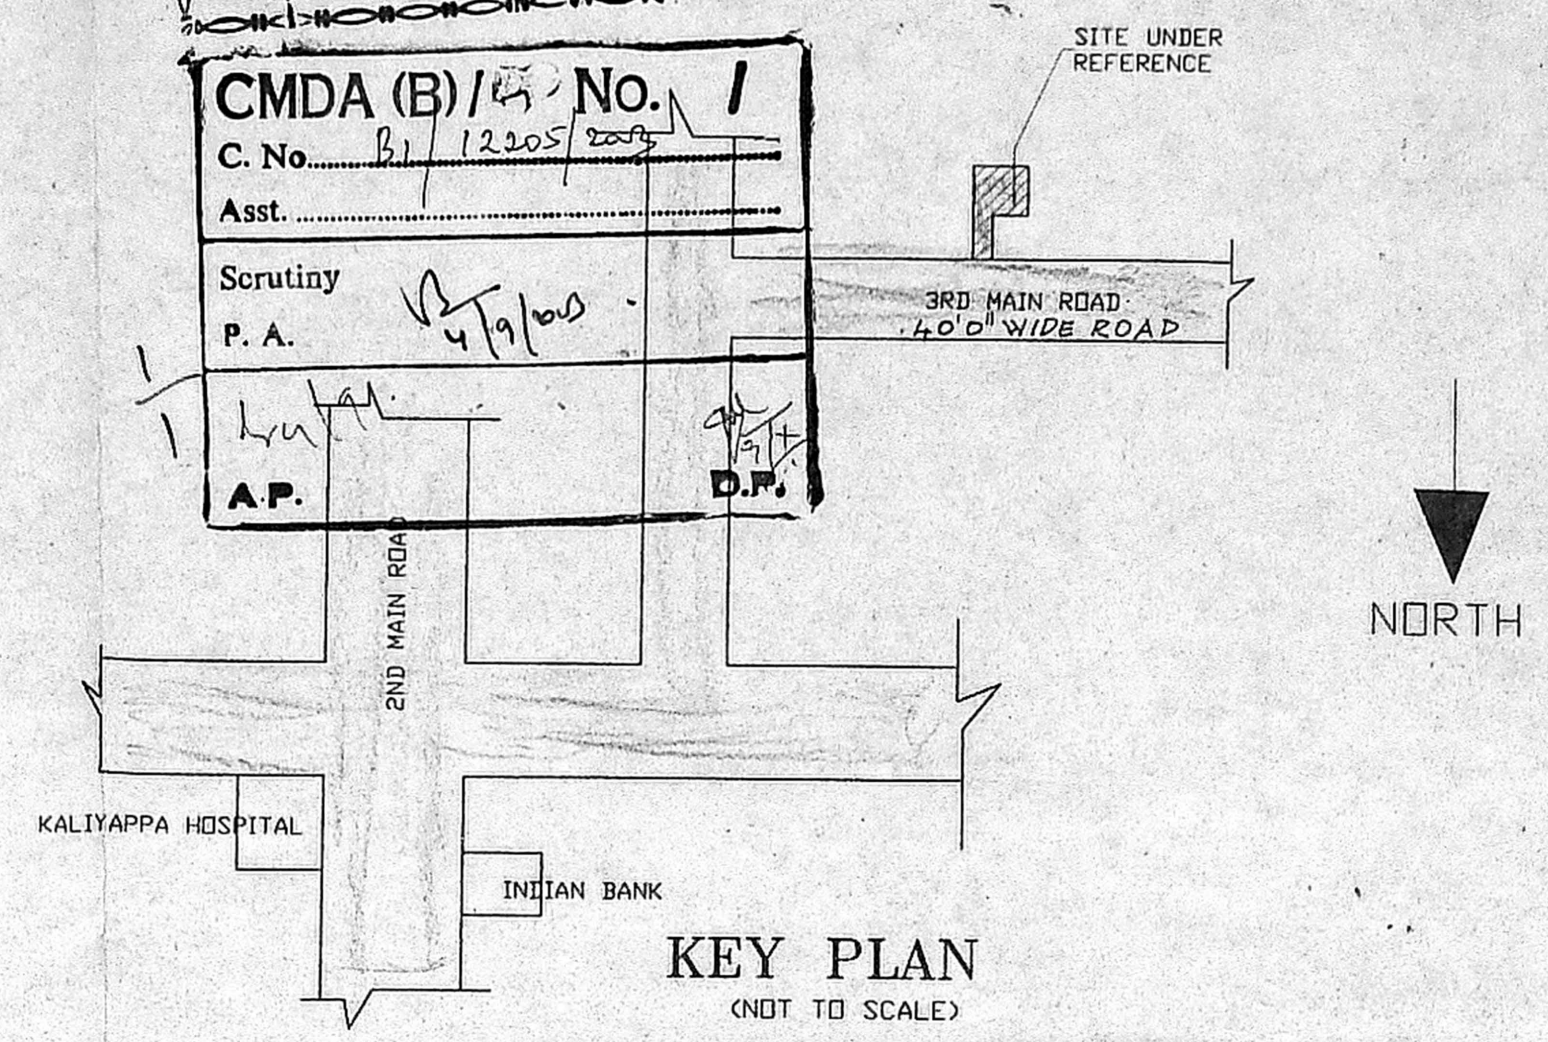





Revised Plan
 Dt. 19/03/2013
CMDA (B) / 45 / No. 1
 C. No. B1/12205/2003
 Asst. Scrutiny P. A. 4/19/2003
 A.P. D.P.

- SPECIFICATIONS :-**
1. R.C.C FOOTING & COLUMN IN CONCRETE 1:2:4
 2. SUPER STRUCTURE : BRICKWORK SET IN cm 1:5
 3. R.C.C 1:2:4 FOR LINTELS, BEAMS & SLABS
 4. P.C.C 1:4:8 FOR FLOOR LEVELLING COURSE
 5. P.C.C 1:5:10 IN BASEMENT FOR FOUNDATION JOINERY WITH T.W. FLUSH DOORS & T.W. GLAZED WINDOWS & VENTILATORS
 7. 3 COATS OF CEMENT PAINT TO INSIDE & OUT SIDE WALLS
 8. 2 COATS OF ENAMEL PAINTS OVER ONE COAT OF PRIMER FOR JOINERY, GRILLEWORK, ETC.
 9. WEATHERING COURSE OVER ROOF SLAB 3" THICK WITH BRICK JELLY LIME CONCRETE AND ONE LAYER OF PRESSED TILES ON TOP

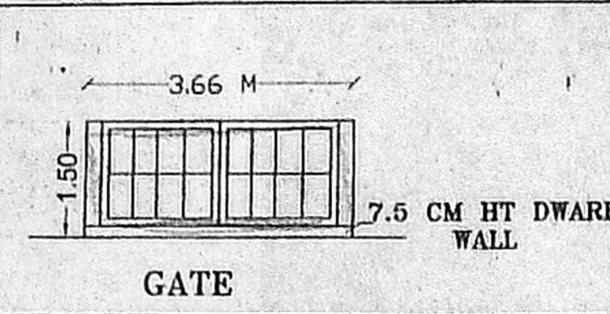


Planning Permit No. B/Spl-Hwy/46/2003
APPROVED
 SUBJECT TO THE CONDITIONS IN THIS OFFICE LETTER
 No. B1/12205/2003 Date 10/02/2003
 FOR MEMBER SECRETARY
 CHENNAI METROPOLITAN
 DEVELOPMENT AUTHORITY
 CHENNAI-600 008


OFFICE COPY

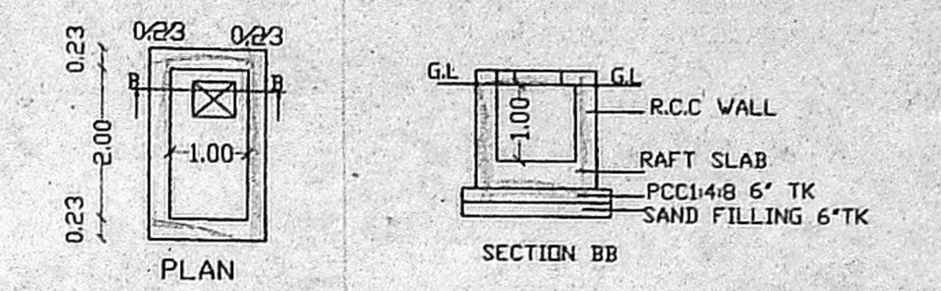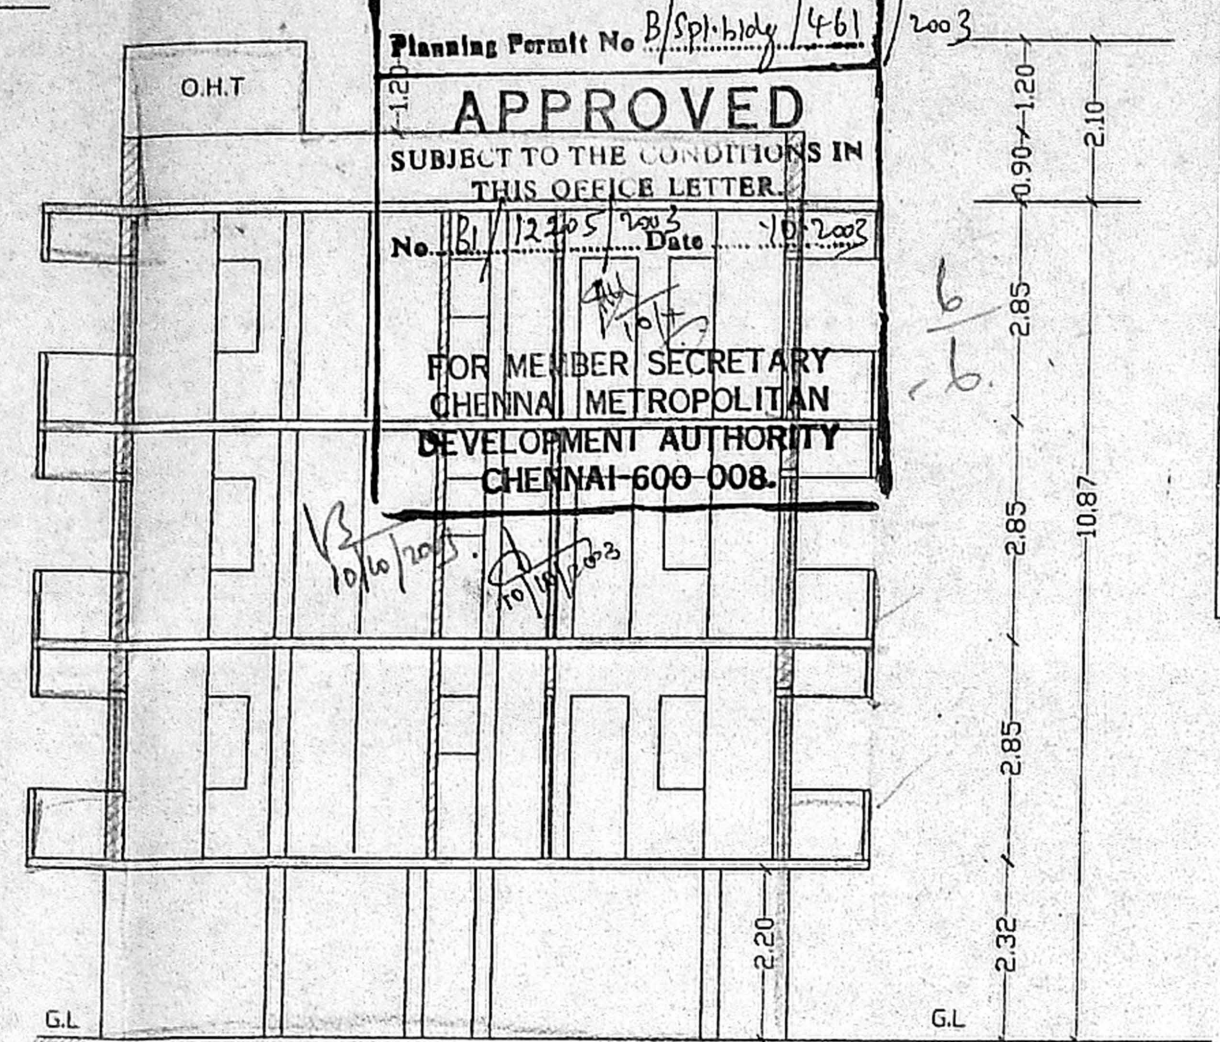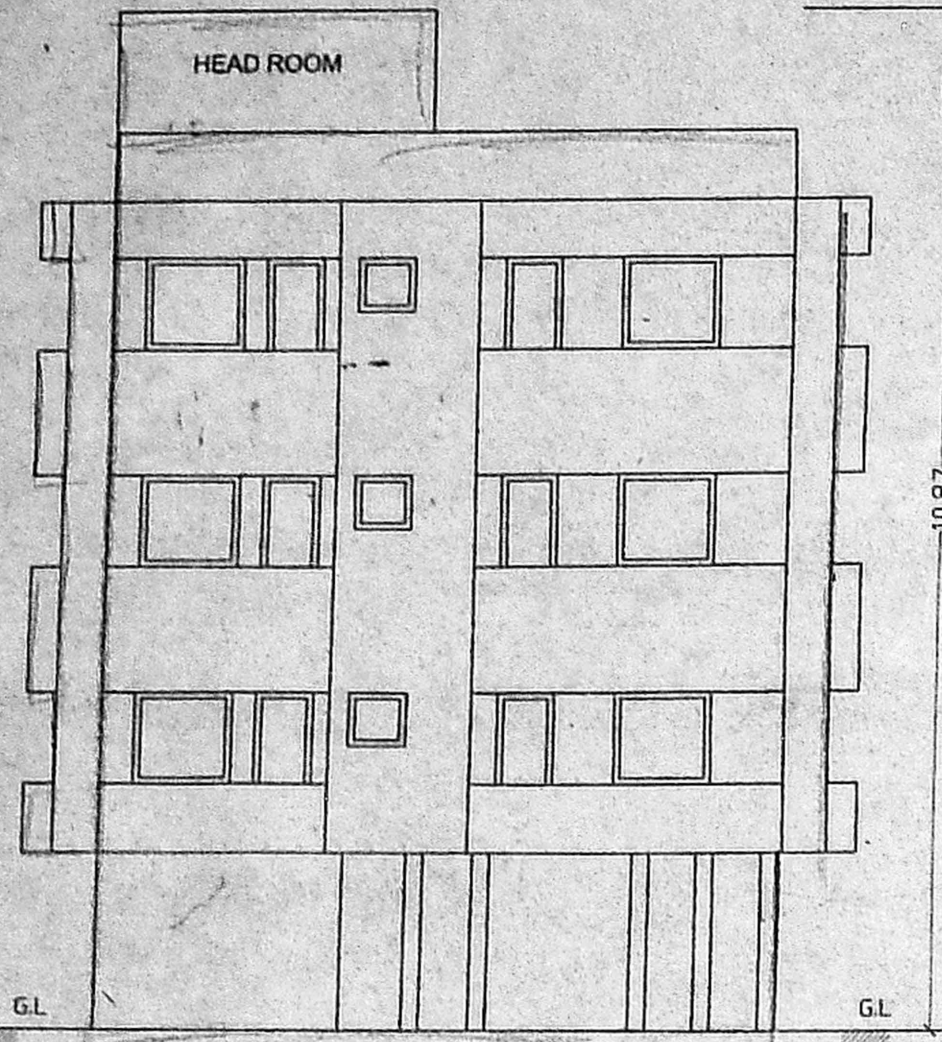

SUMP DETAIL

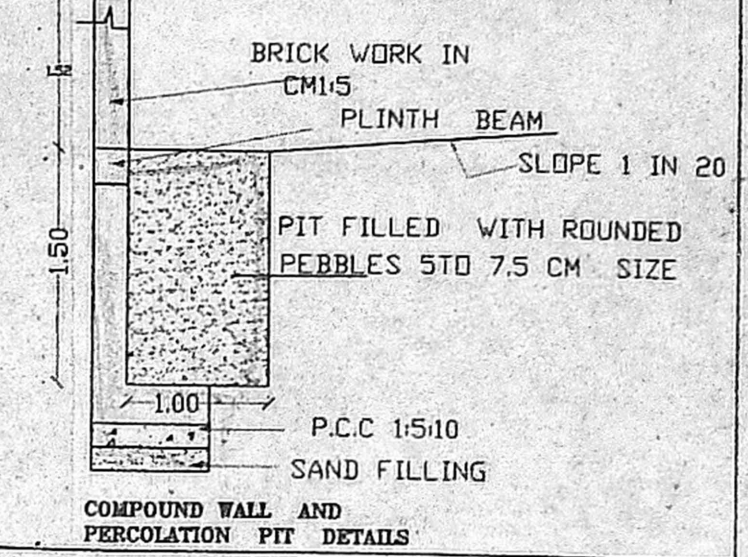

COMPOUND WALL AND PERCOLATION PIT DETAILS

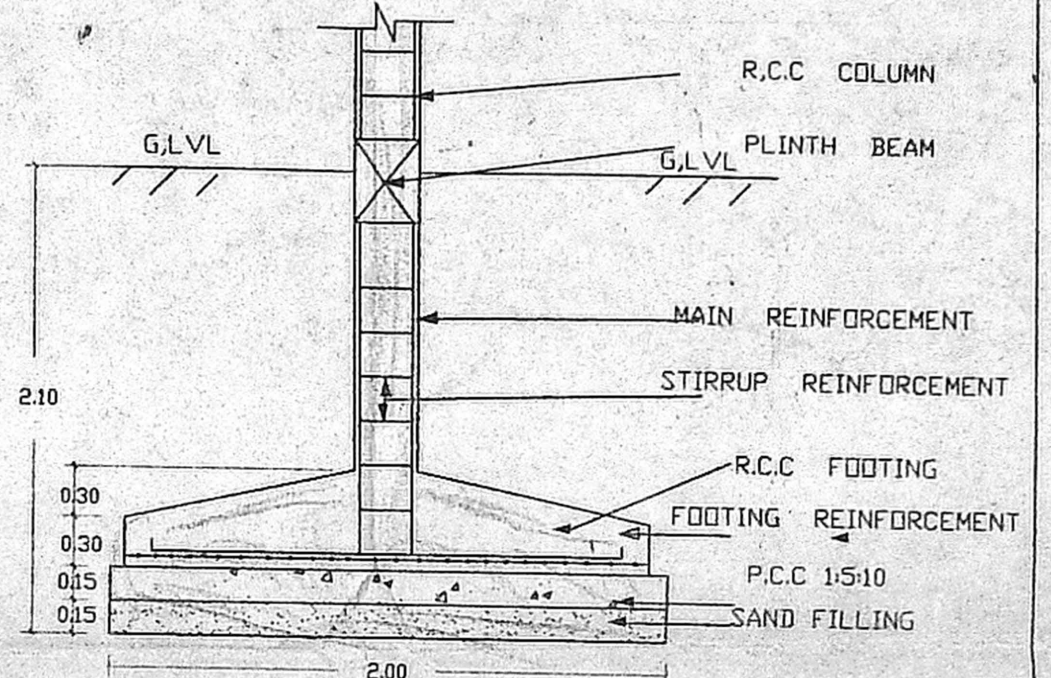

FOUNDATION DETAILS

AREA STATEMENT

PLOT EXTENT	316.07 M2
PRO. STILT FLOOR BUILTUP AREA	7.95 M2
PRO. FIRST FLOOR BUILTUP AREA	119.25 M2
PRO. SECOND FLOOR BUILTUP AREA	119.25 M2
PRO. THIRD FLOOR BUILTUP AREA	119.25 M2
PRO. TOTAL BUILTUP AREA	365.70 M2
F.S.I	1.16

COLOUR INDEX

- PRPOSED
- ROAD
- BOUNDARY

SCALE : 1:100

SCHEDULE OF JOINERY

M.D	DOOR	1.00X2.10
D1	DOOR	0.90 X2.10
D2	DOOR	0.75 X2.10
W1	WINDOW	1.30X1.22
W2	WINDOW	0.90X1.22
W3	WINDOW	1.10 X1.80
V	VENTILATOR	0.50x0.90

PLAN SHOWING THE PROPOSED CONSTRUCTION OF STILT PARKING FLOOR + 3 FLOORS RESIDENTIAL BUILDING DOOR NO:14 3RD MAIN ROAD, R.A PURAM, R.S NO:3952/9 BLOCK NO:86, MYLAPORE , CHENNAI.


ALL MEASUREMENTS ARE IN METRES .

NOTE: C.B : CUP BOARD F.C : FLOATING COLUMN


K. SELVAM, B.E., AMIE, C.Eng (I) A.I.W.
 Consulting Civil Engineer Chartered Engineer
 Approved Valuer & Licensed Surveyor,
 Class I Reg No. 609/2003-2004
 Door No 11/17, Thiruvalluvar Salai,
 Mogappair East, Chennai-600 050,
 Ph: 26562050, Cell: 98412 82050

OWNER


LICENSED SURVEYOR

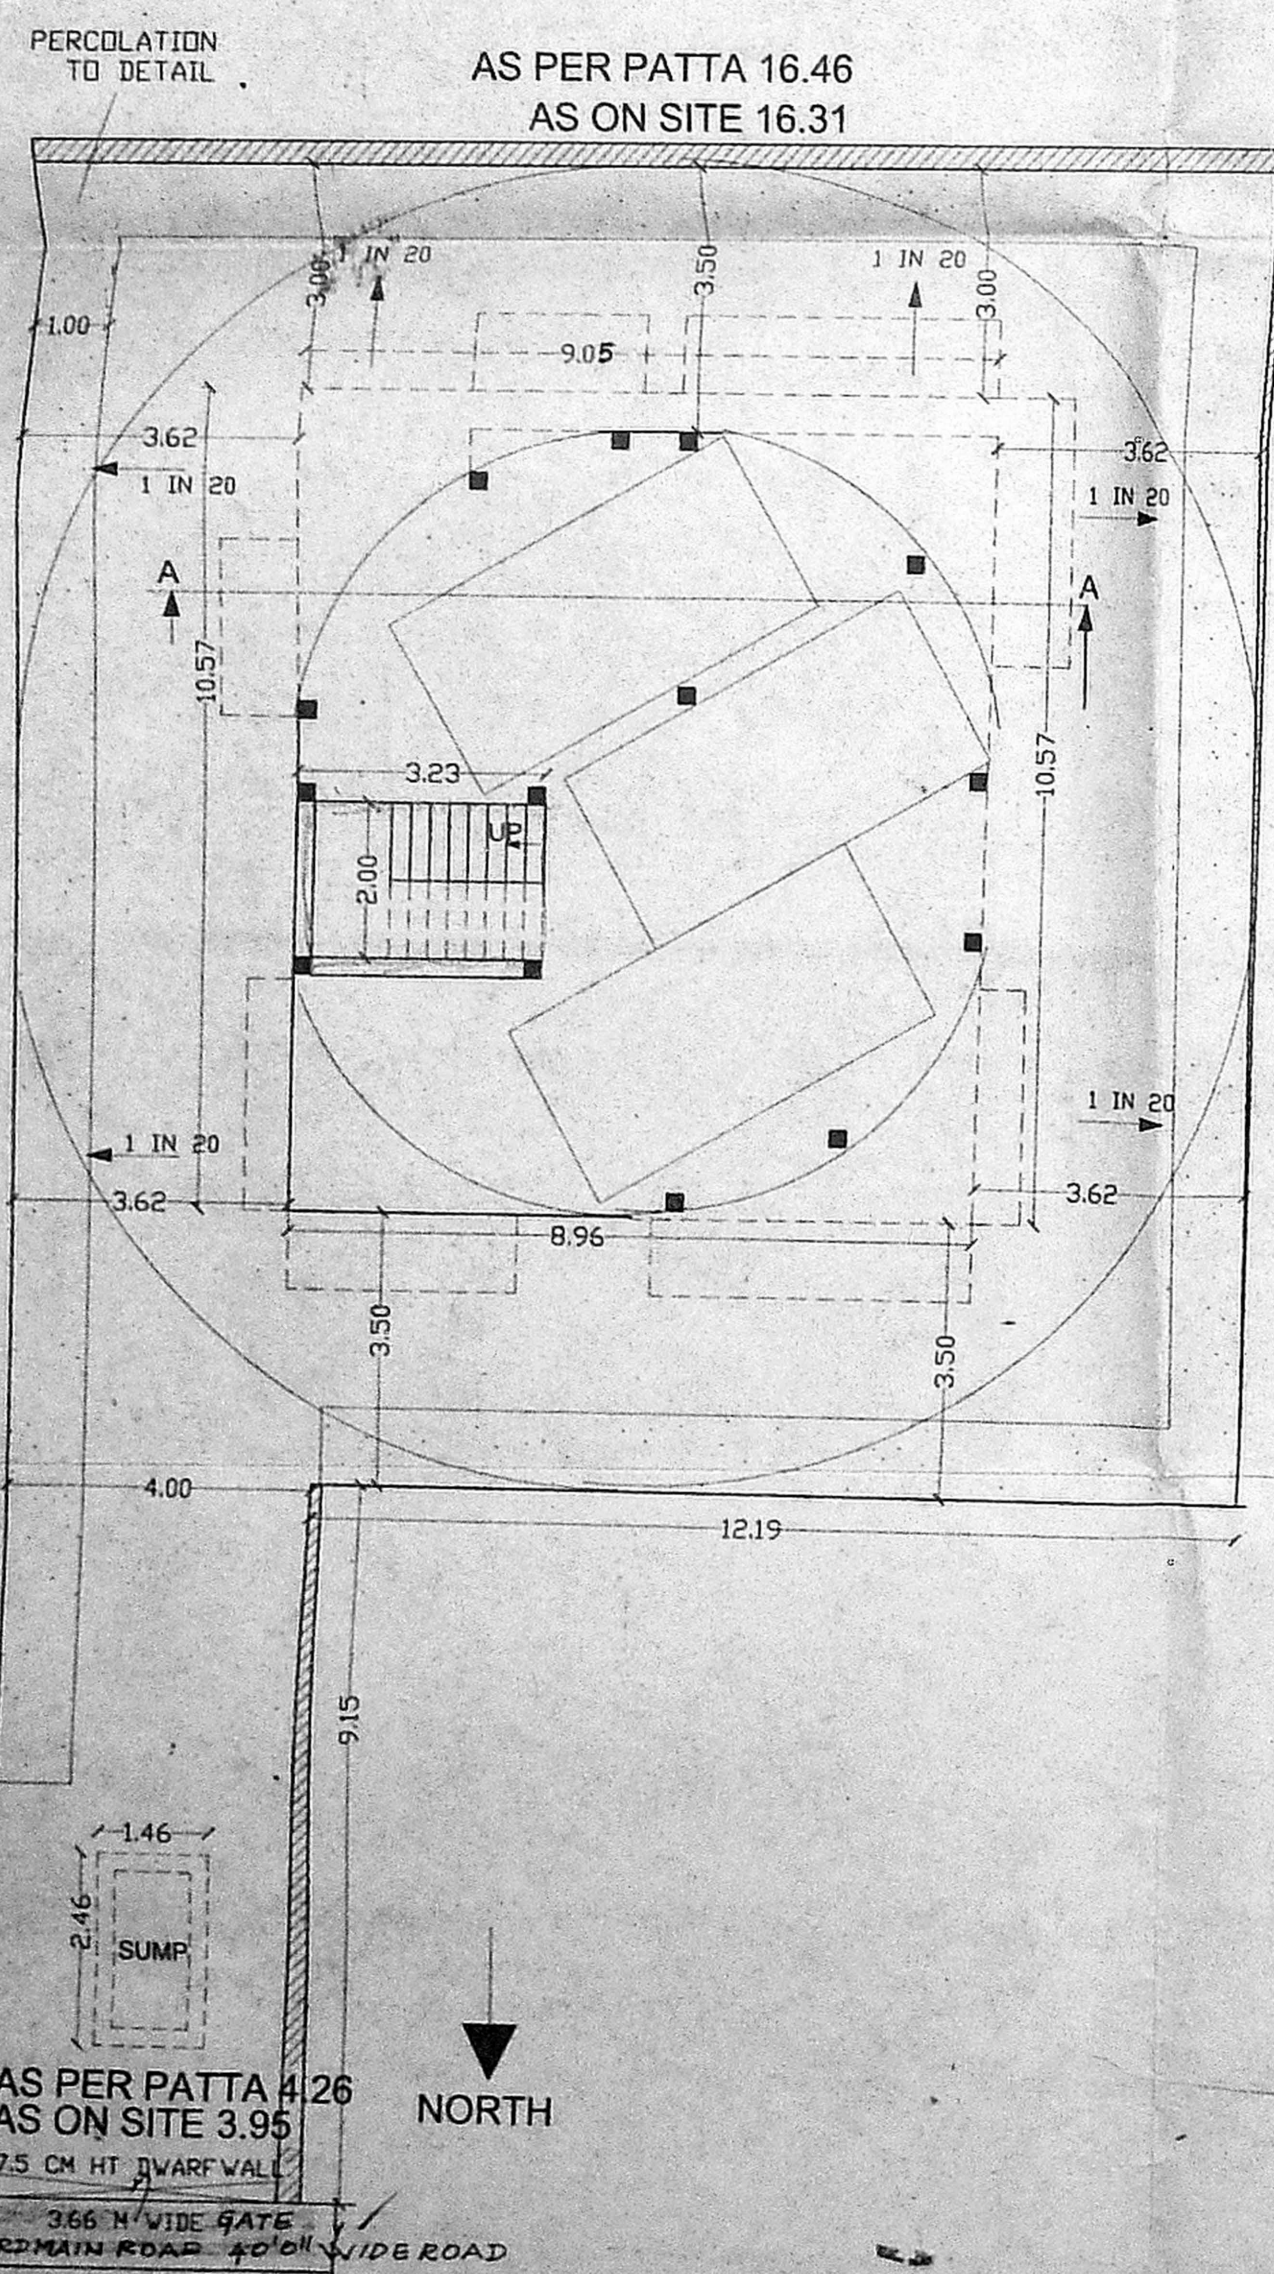


SITE CUM STILT PARKING FLOOR PLAN

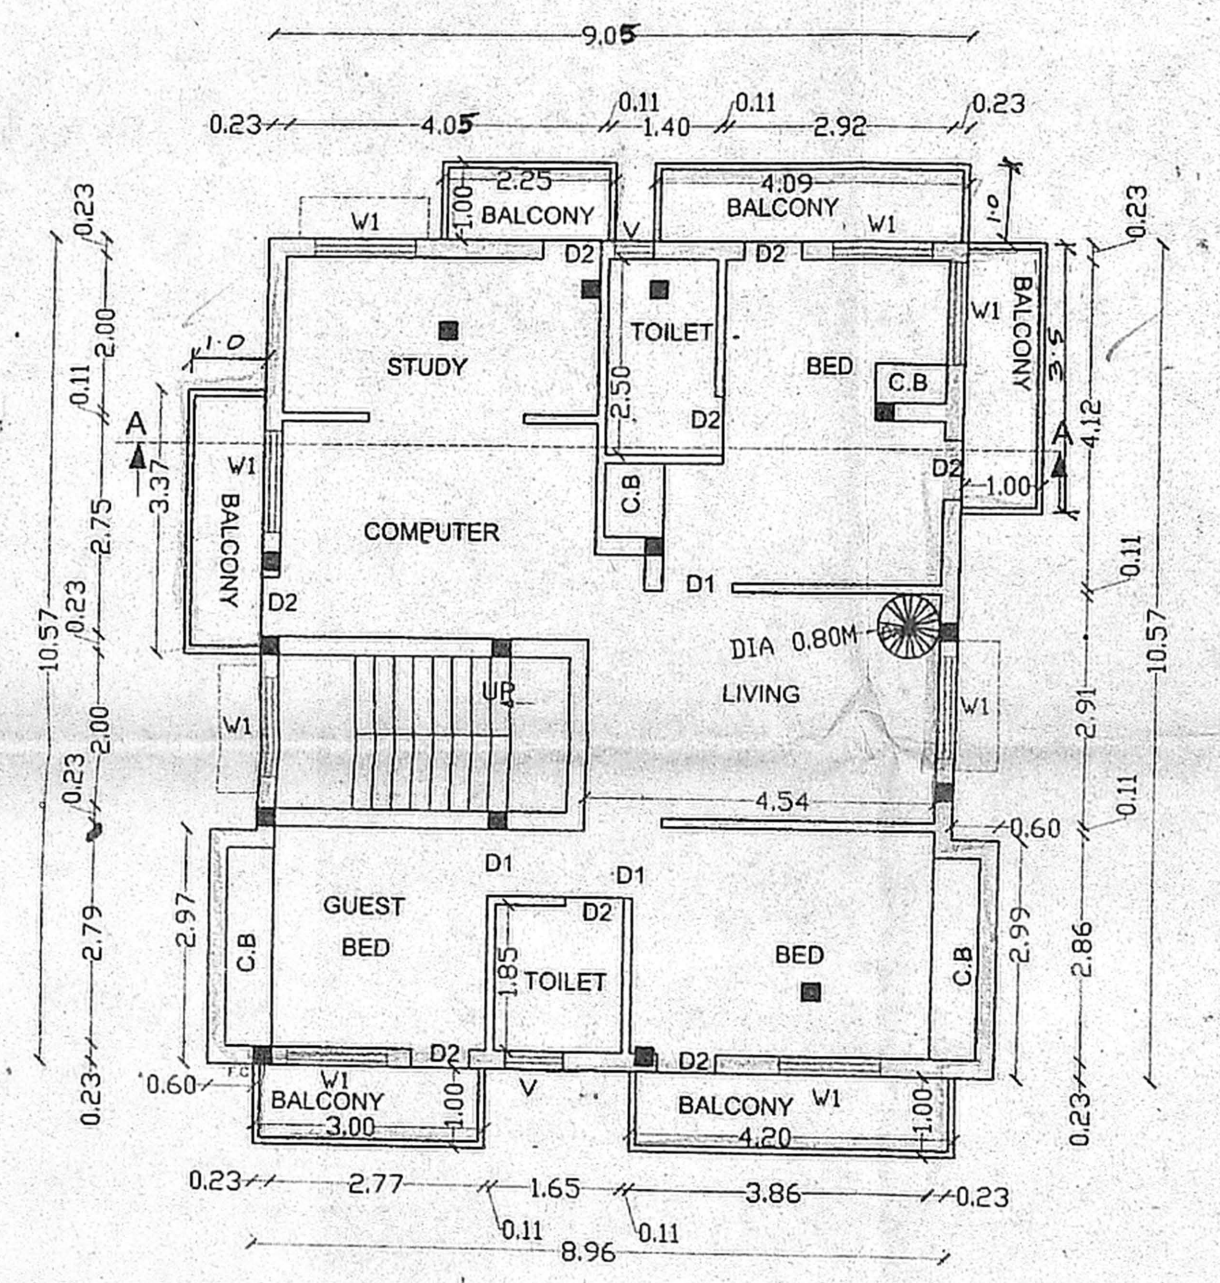


THIRD FLOOR PLAN

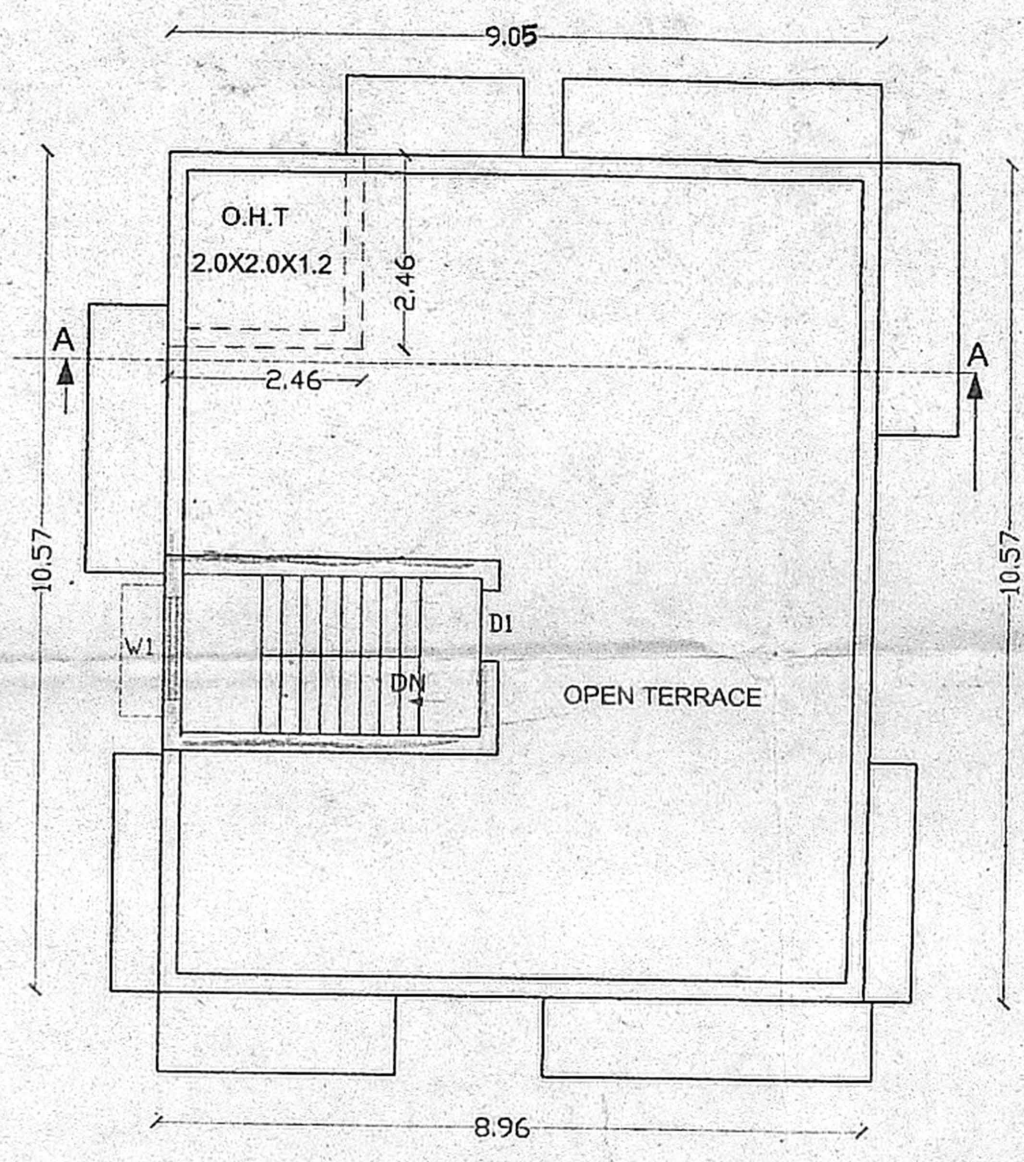

TERRACE FLOOR PLAN

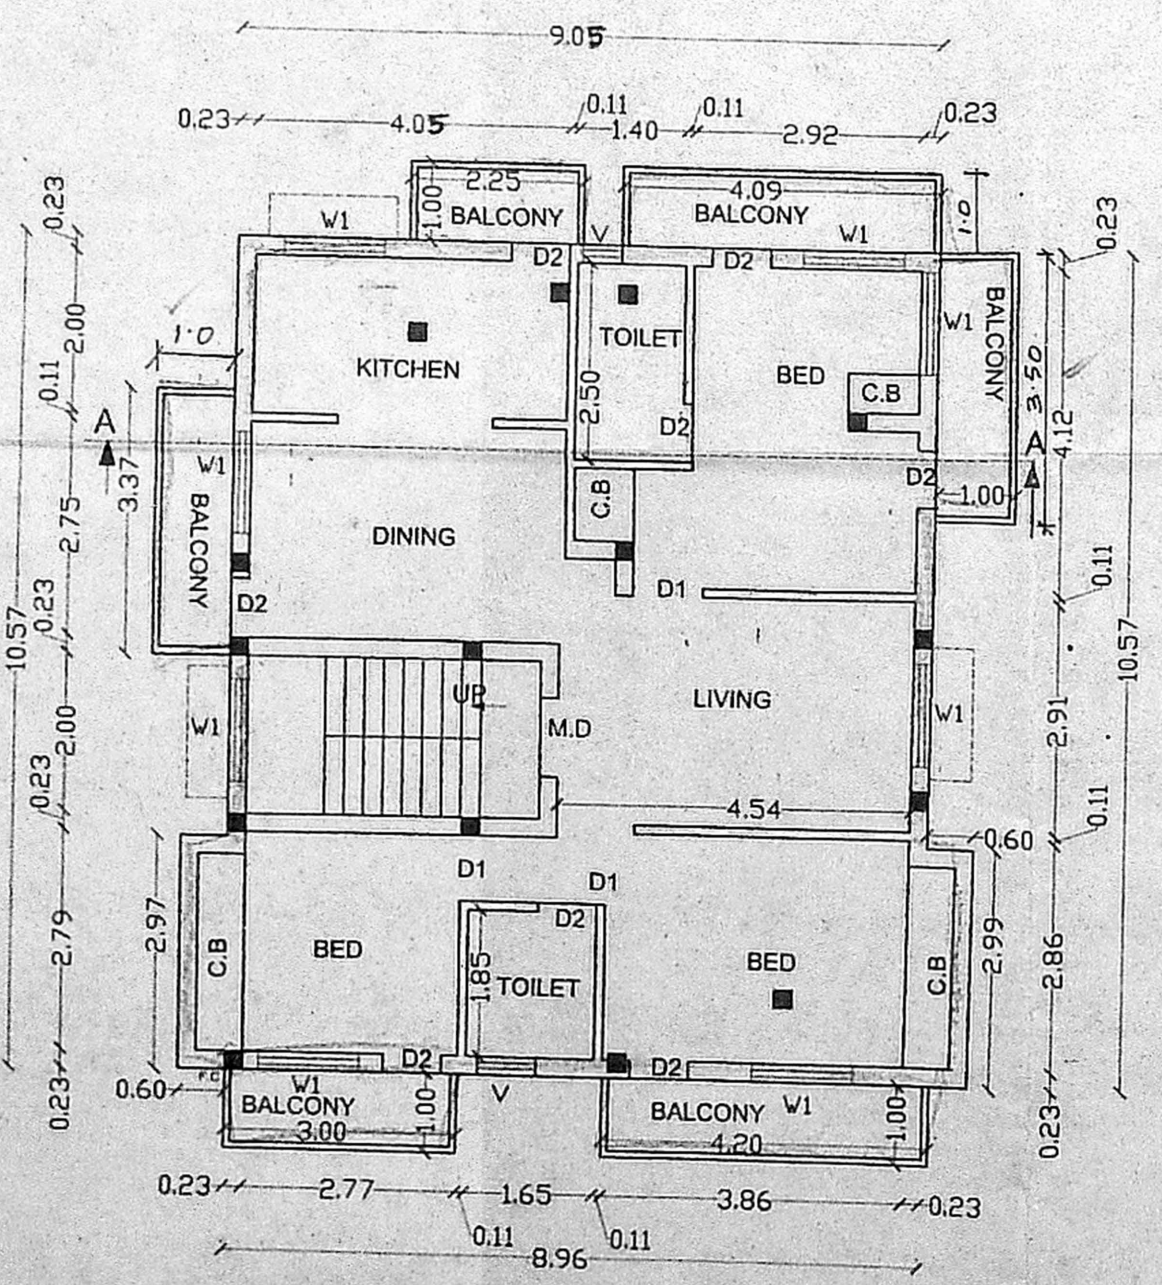

FIRST FLOOR PLAN

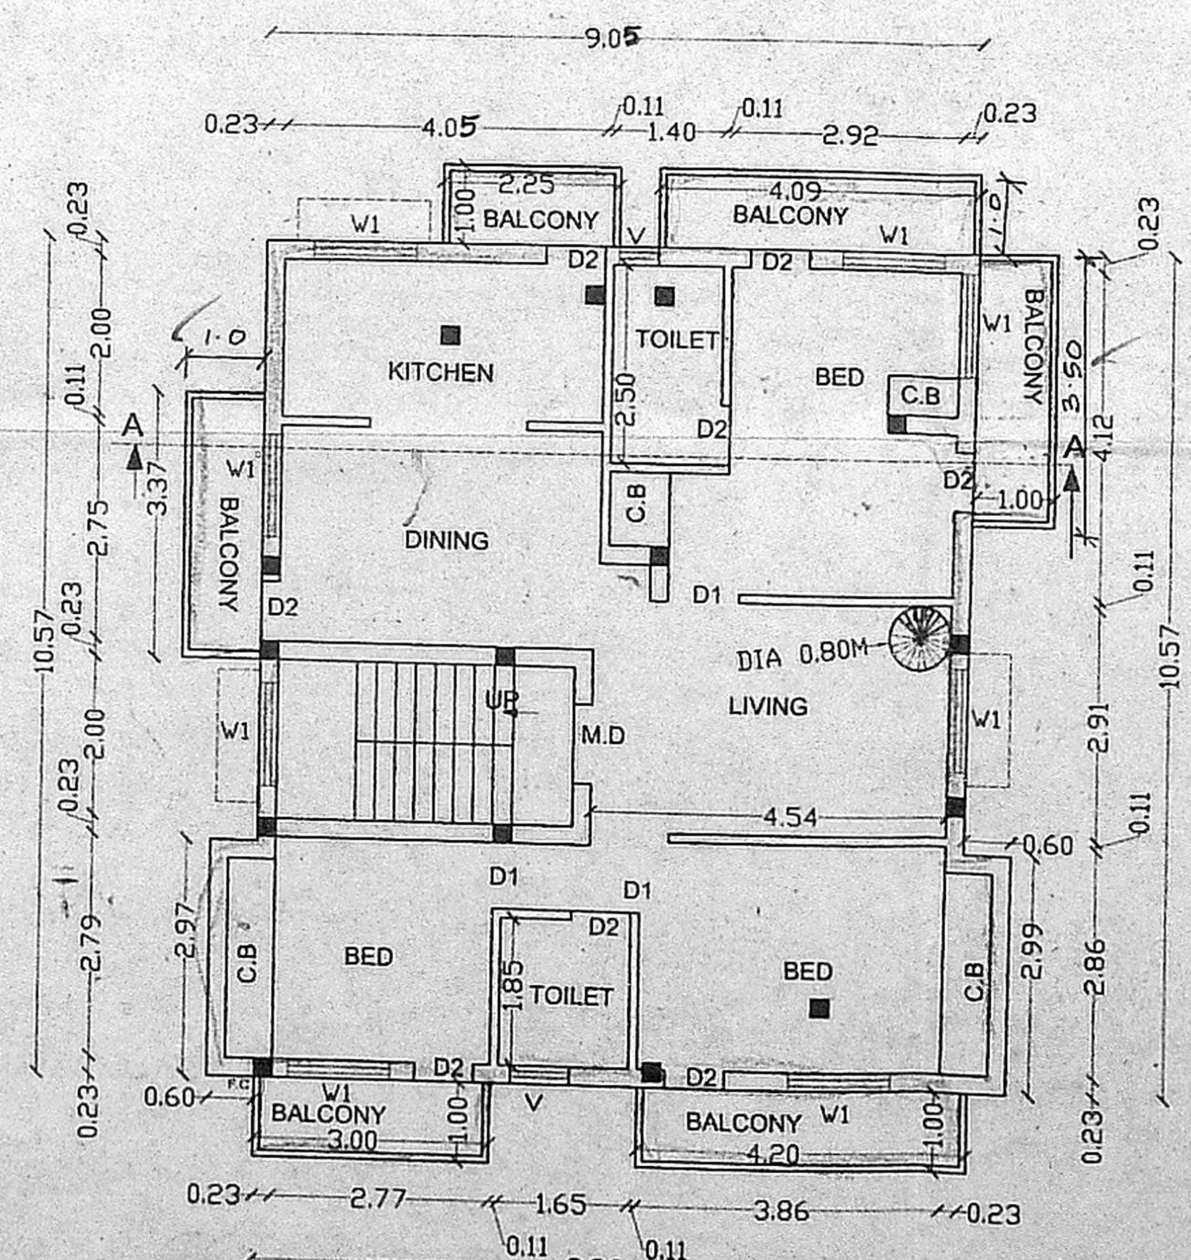

SECOND FLOOR PLAN