


PLAN SHOWING THE PROPOSED CONSTRUCTION OF RESIDENCE AT DOOR NO:14, 3RD MAIN ROAD, R.A. PURAM R.S. NO 3952/9, BLOCK NO 86, MYLAPORE DIVISION, MYLAPORE TRIPPLICANE TALUK, CHENNAI DISTRICT,

SCHEDULE OF JOINERY

D	DOOR	1.00 X 2.13
D1	DOOR	0.91 X 2.13
D2	DOOR	0.76 X 2.13
W	WINDOW	1.22 X 1.37
W1	WINDOW	0.91 X 1.37
KW	KITCHEN WINDOW	0.91 X 0.91
V	VENTILATOR	0.76 X 0.61
W2	WINDOW	0.71 X 1.37

AREA STATEMENT

AREA STATEMENT	SQ.M
TOTAL AREA OF PLOT	316.07
GROUND FLOOR PLAN	97.50
FIRST FLOOR AREA	114.20
SECOND FLOOR AREA	116.45
TOTAL AREA	328.15
F.S.I	1.04

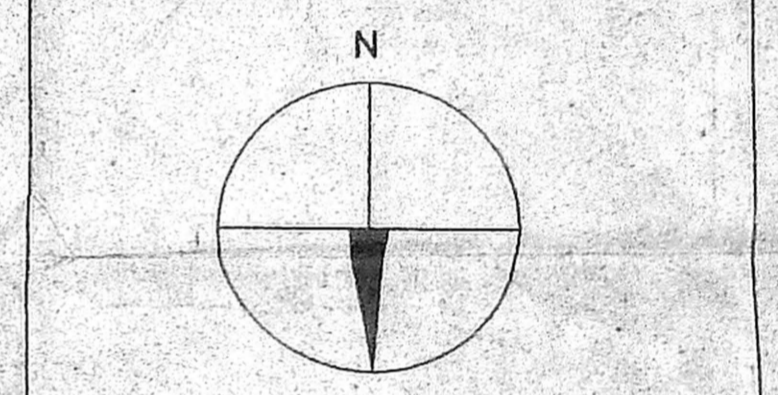

LEGEND





PROPOSED	: [Symbol]
ROAD	: [Symbol]
SITE BOUNDARY	: [Symbol]
SEWAGE LINE	: [Symbol]
WATER LINE	: [Symbol]

SCALE:-1:100(1"=8'0")

[Signature]
OWNER'S SIGNATURE

K. SELVAM, B.E. AME (I) A.I.V.,
Consulting Civil Engineer Chartered Engineer,
Approved Valuer & Licensed Surveyor,
Class I Reg. No. 600,2002,2003,
Door No. 11/17, Thiruvalluvar Salai,
Mugappur, East Chennai-600 050,
Ph: 2652 50; Cell: 98412 82050
(Green Channel File Not Applicable)
LICENSED SURVEYOR

ARCHCONS PLANNERS & PROMOTERS
ARCHITECT, ENGINEERS, INTERIOR DESIGNERS
No:-13/1 FIRST FLOOR,
WALLAJAH ROAD,
CHENNAI-2
PHONE:-8588255

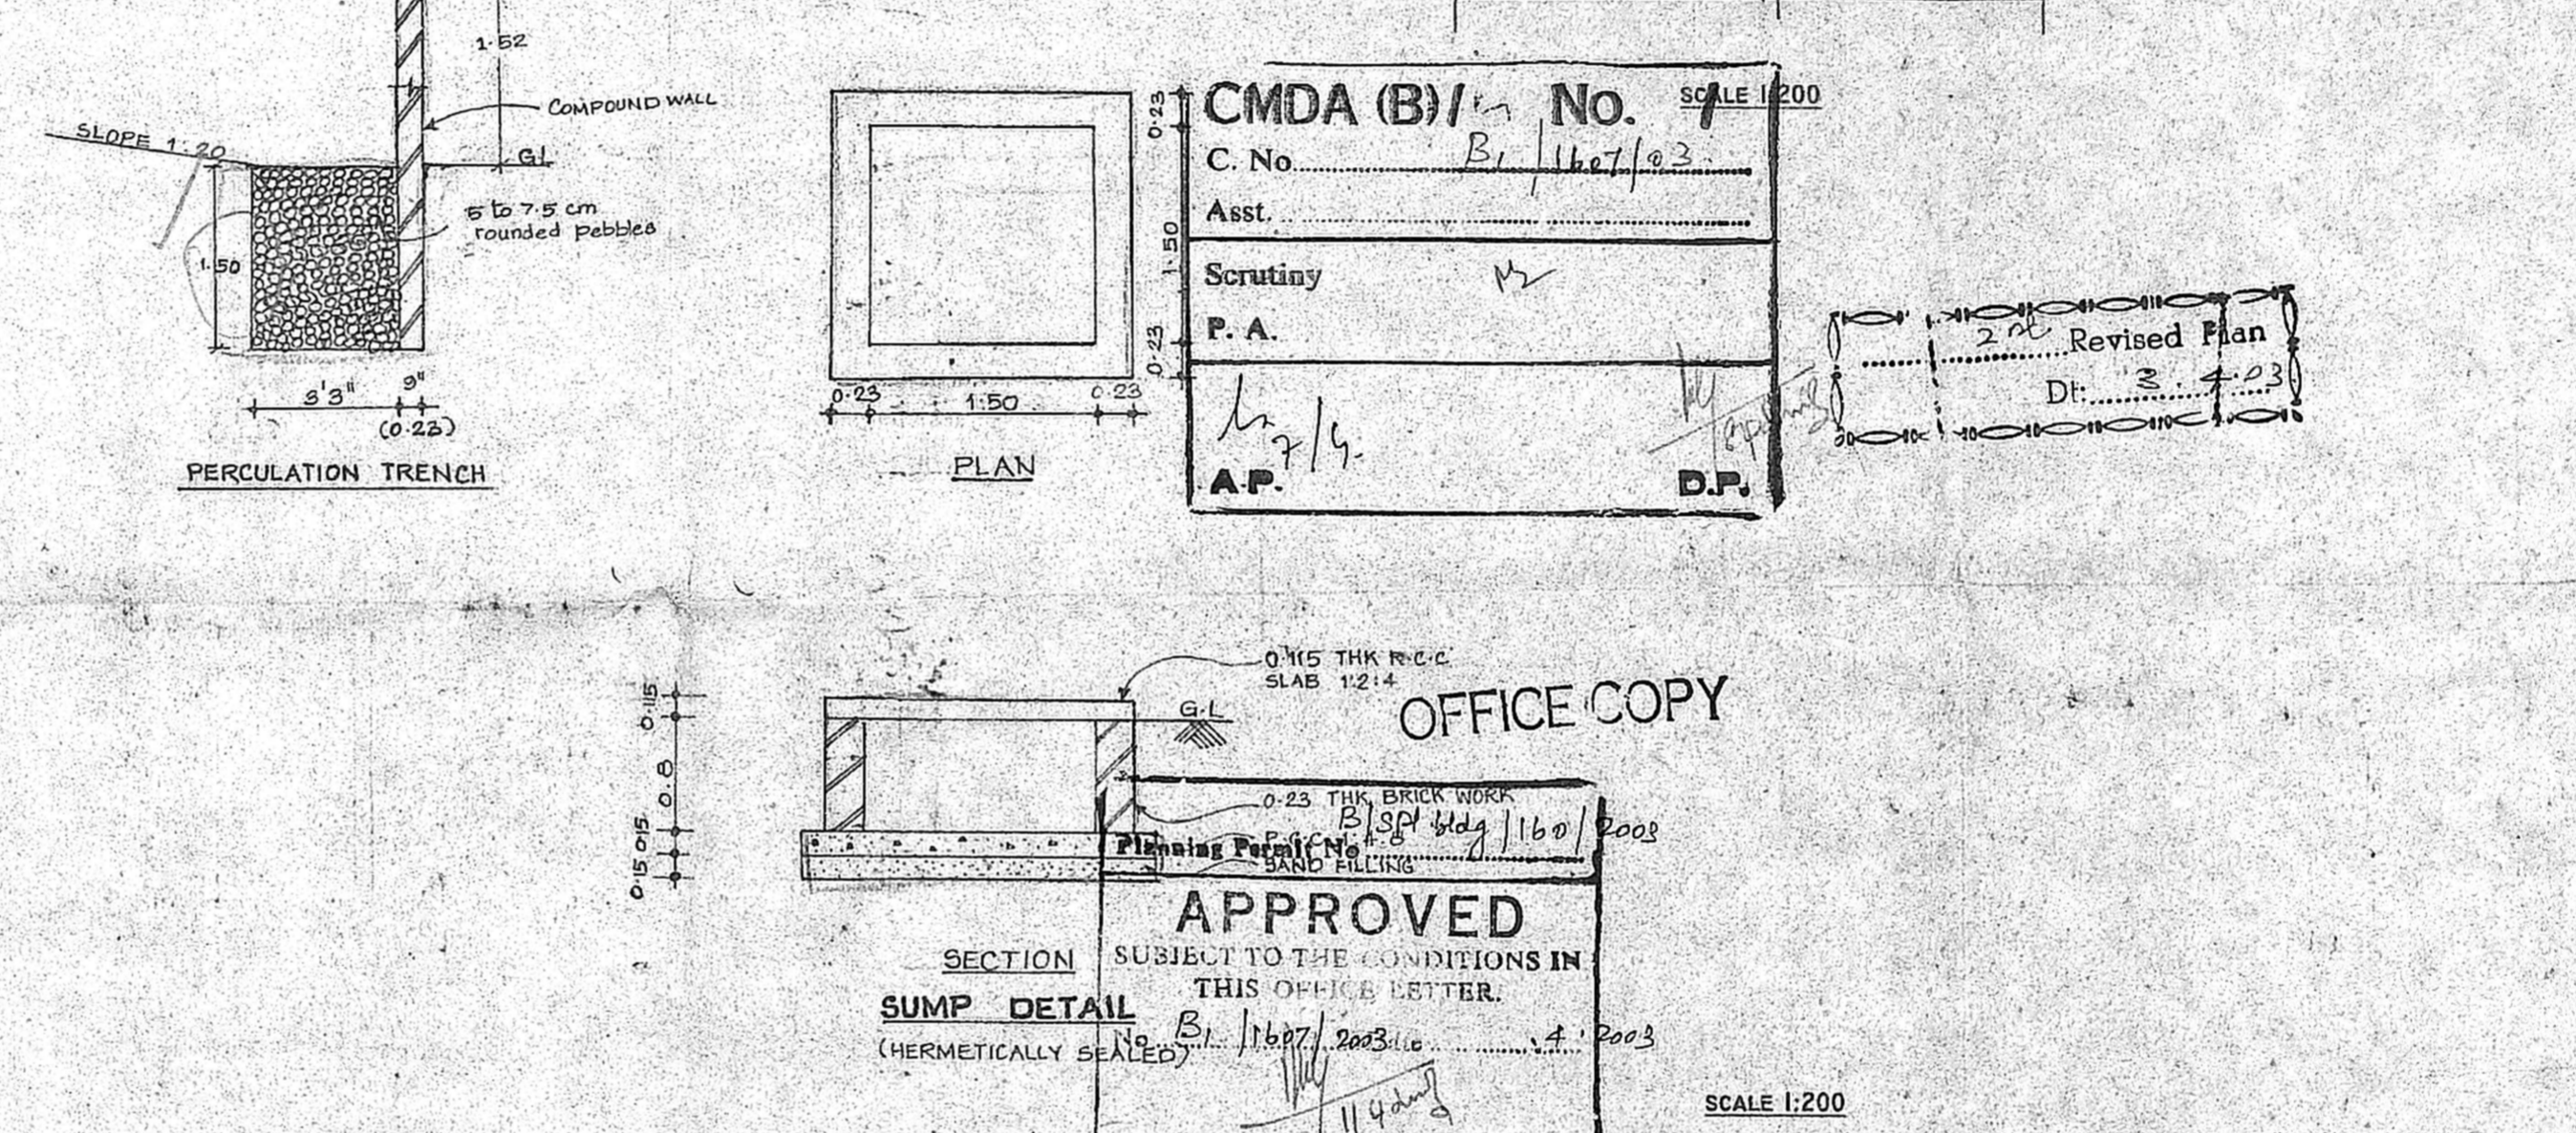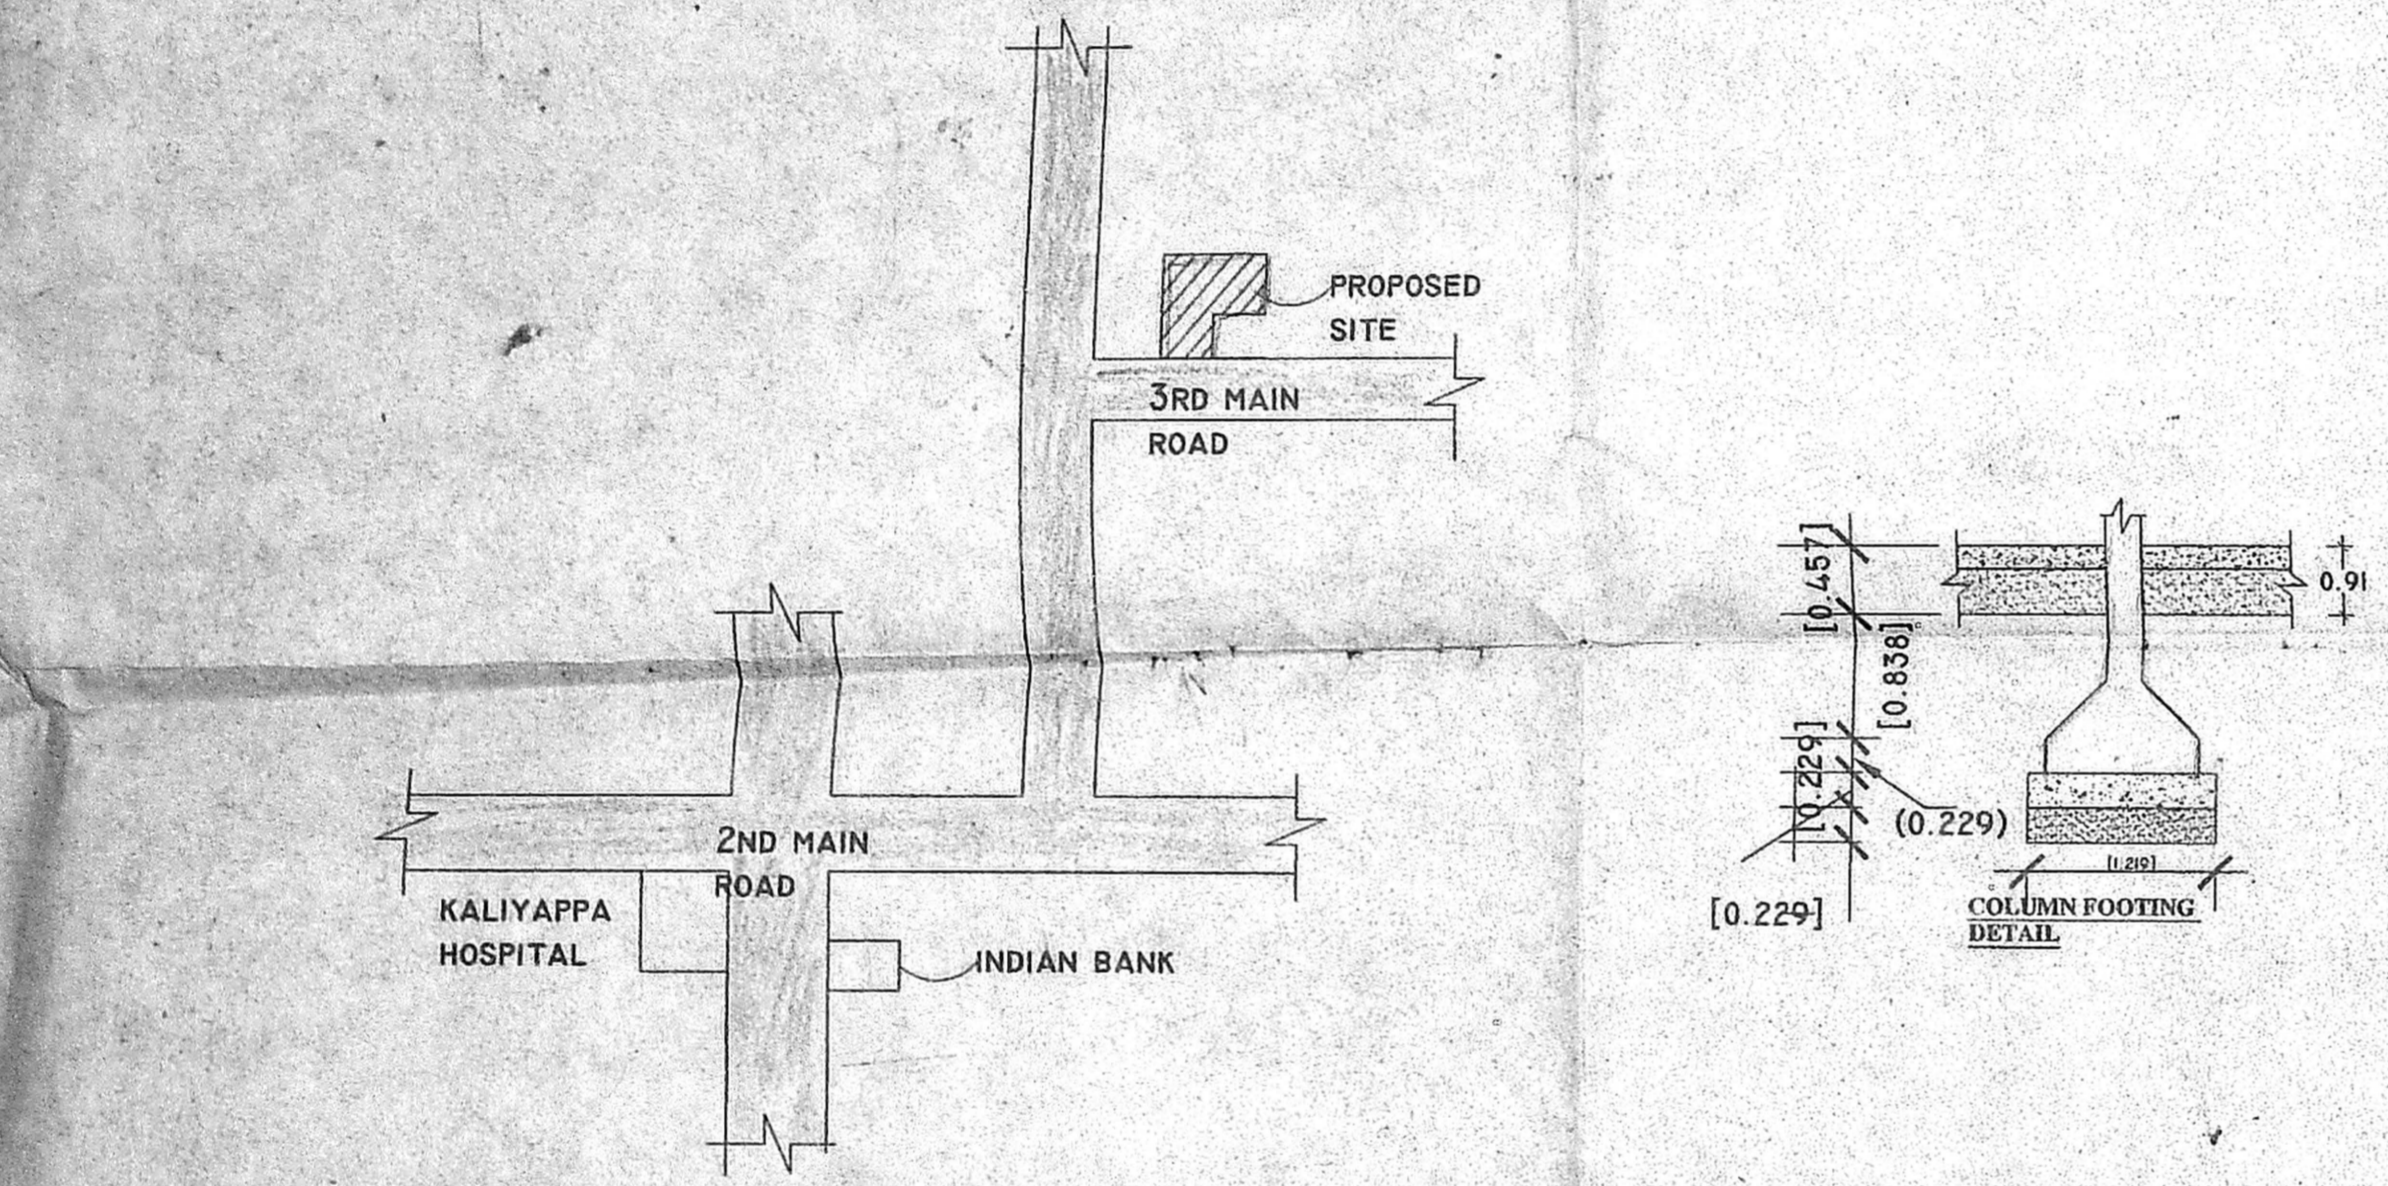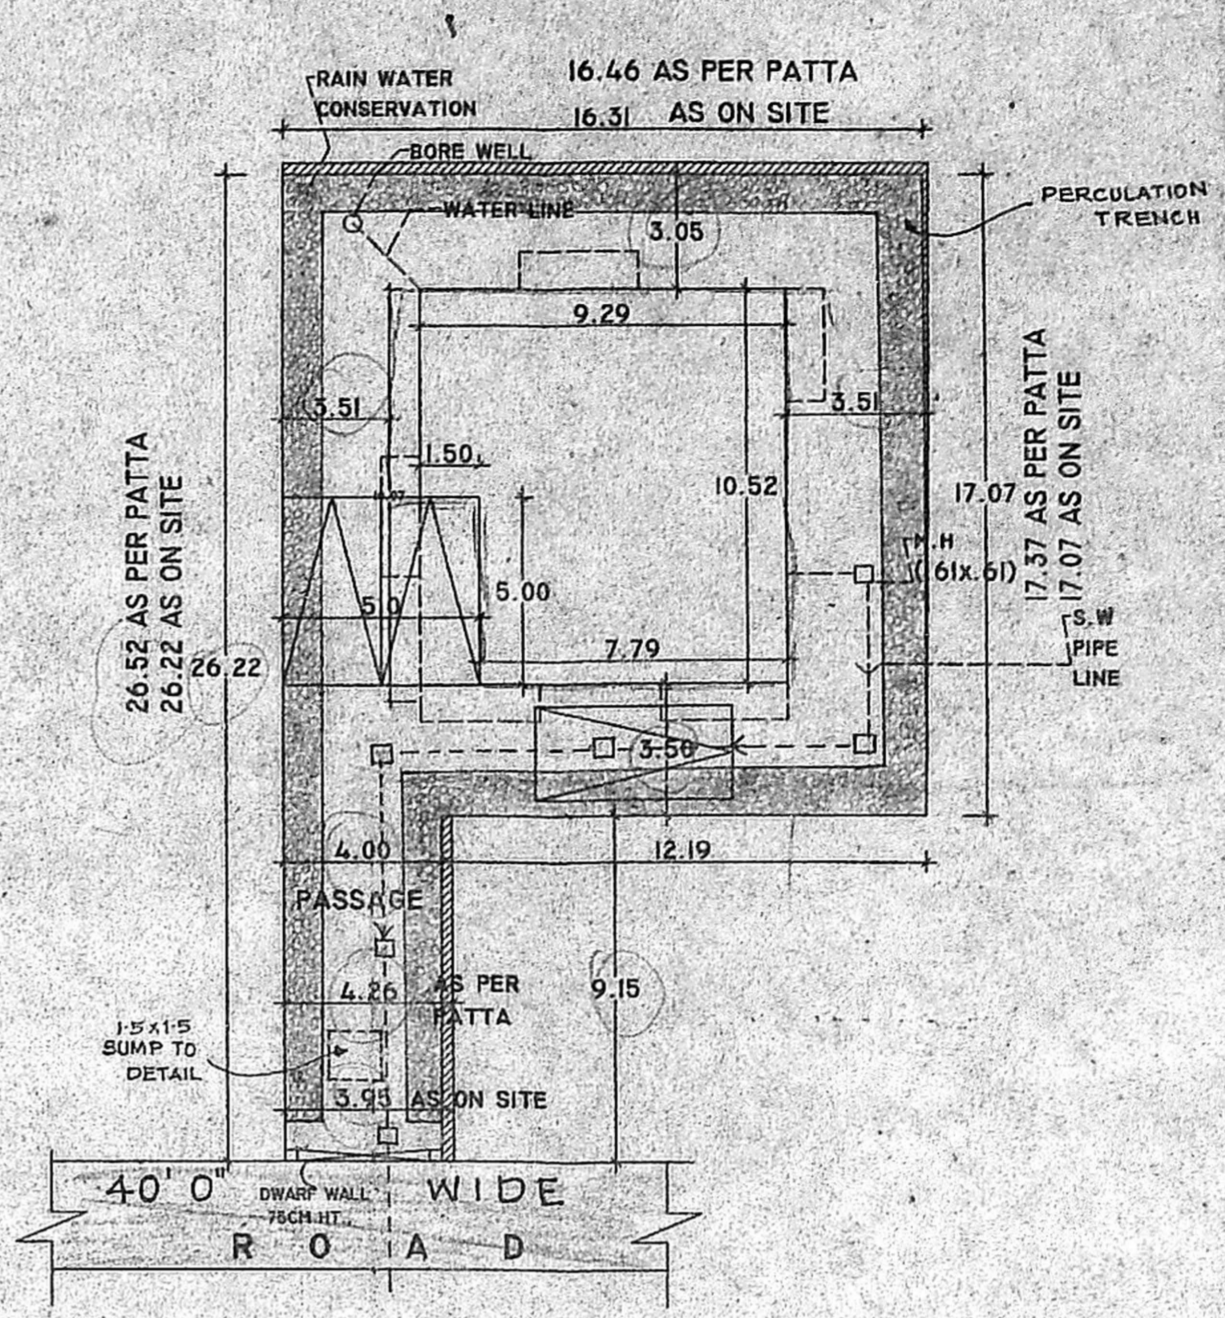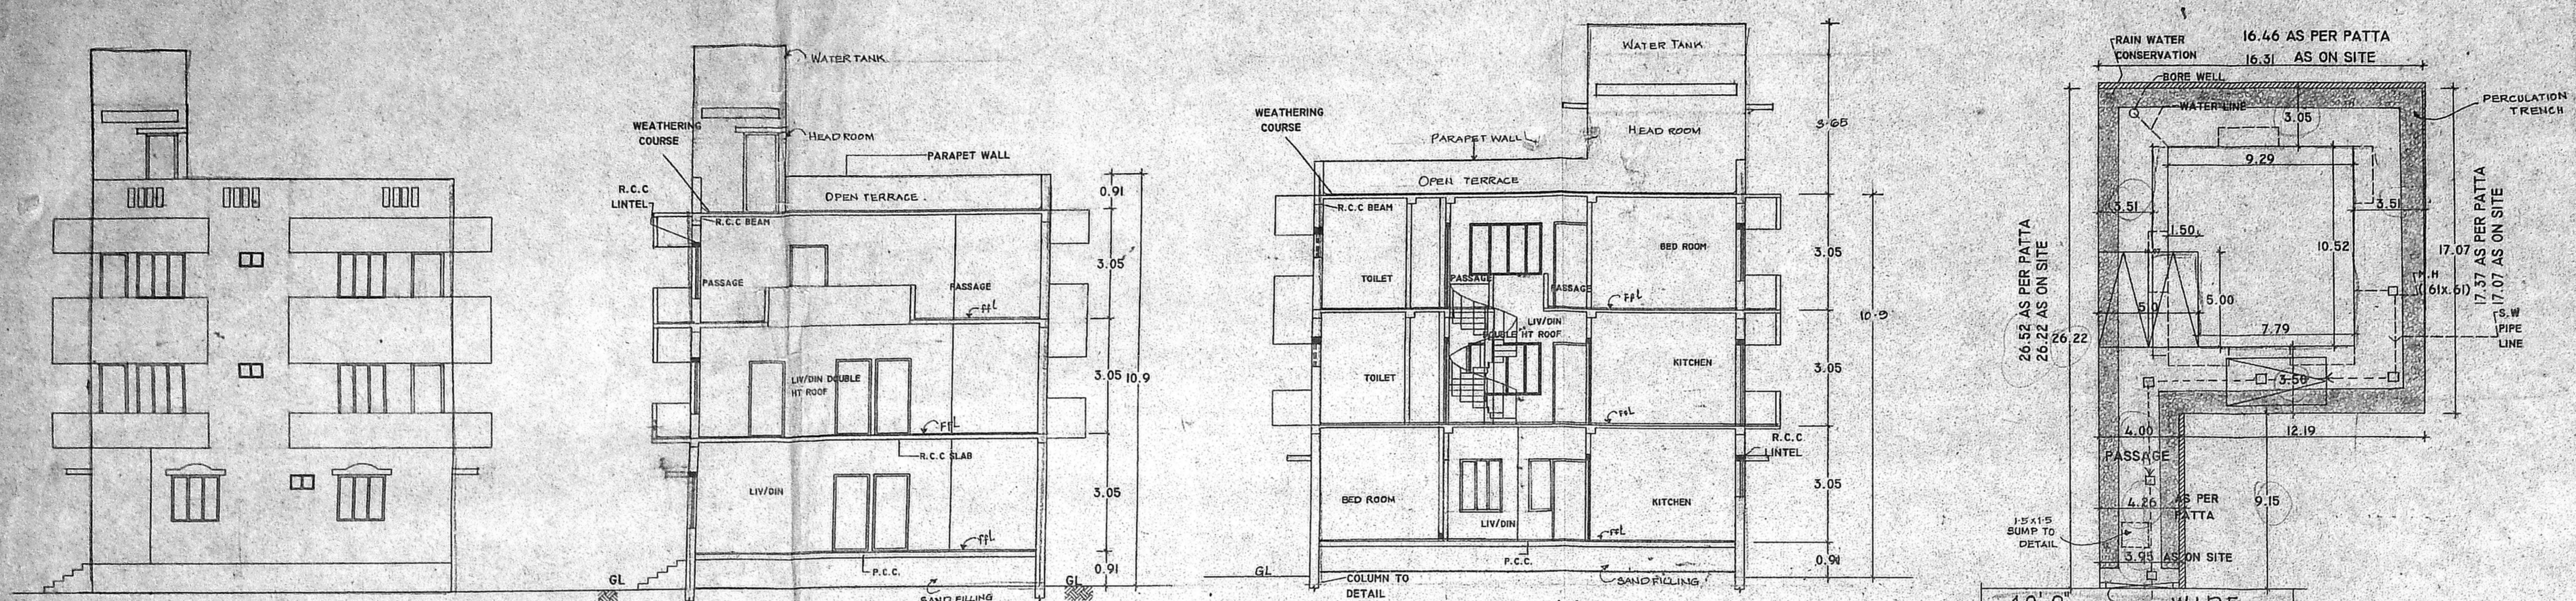

COMMAND (B) No. _____ SCALE 1:200
C. No. B/1167/93
Asst. _____
Scrutiny _____
P. A. _____
A.P. _____ D.P. _____

OFFICE COPY
APPROVED
SUBJECT TO THE CONDITIONS IN THIS OFFICE LETTER.
FOR MEMBER SECRETARY
CHENNAI METROPOLITAN
DEVELOPMENT AUTHORITY
CHENNAI-600 008.

