



C.A. (B) / No. 1
 8/1724/2002
 A set
 Sct
 P
 A.P.

Revised
 Dt. 29/12/2002


OFFICE COPY
 Planning Permit No. B/1724/2002
APPROVED
 SUBJECT TO THE CONDITIONS
 THIS OFFICE LETTER.
 No. B/1724/2002 Date: 22-12-2002
 FOR MEMBER SECRETARY
 CHENNAI METROPOLITAN
 DEVELOPMENT AUTHORITY
 CHENNAI-600 008.

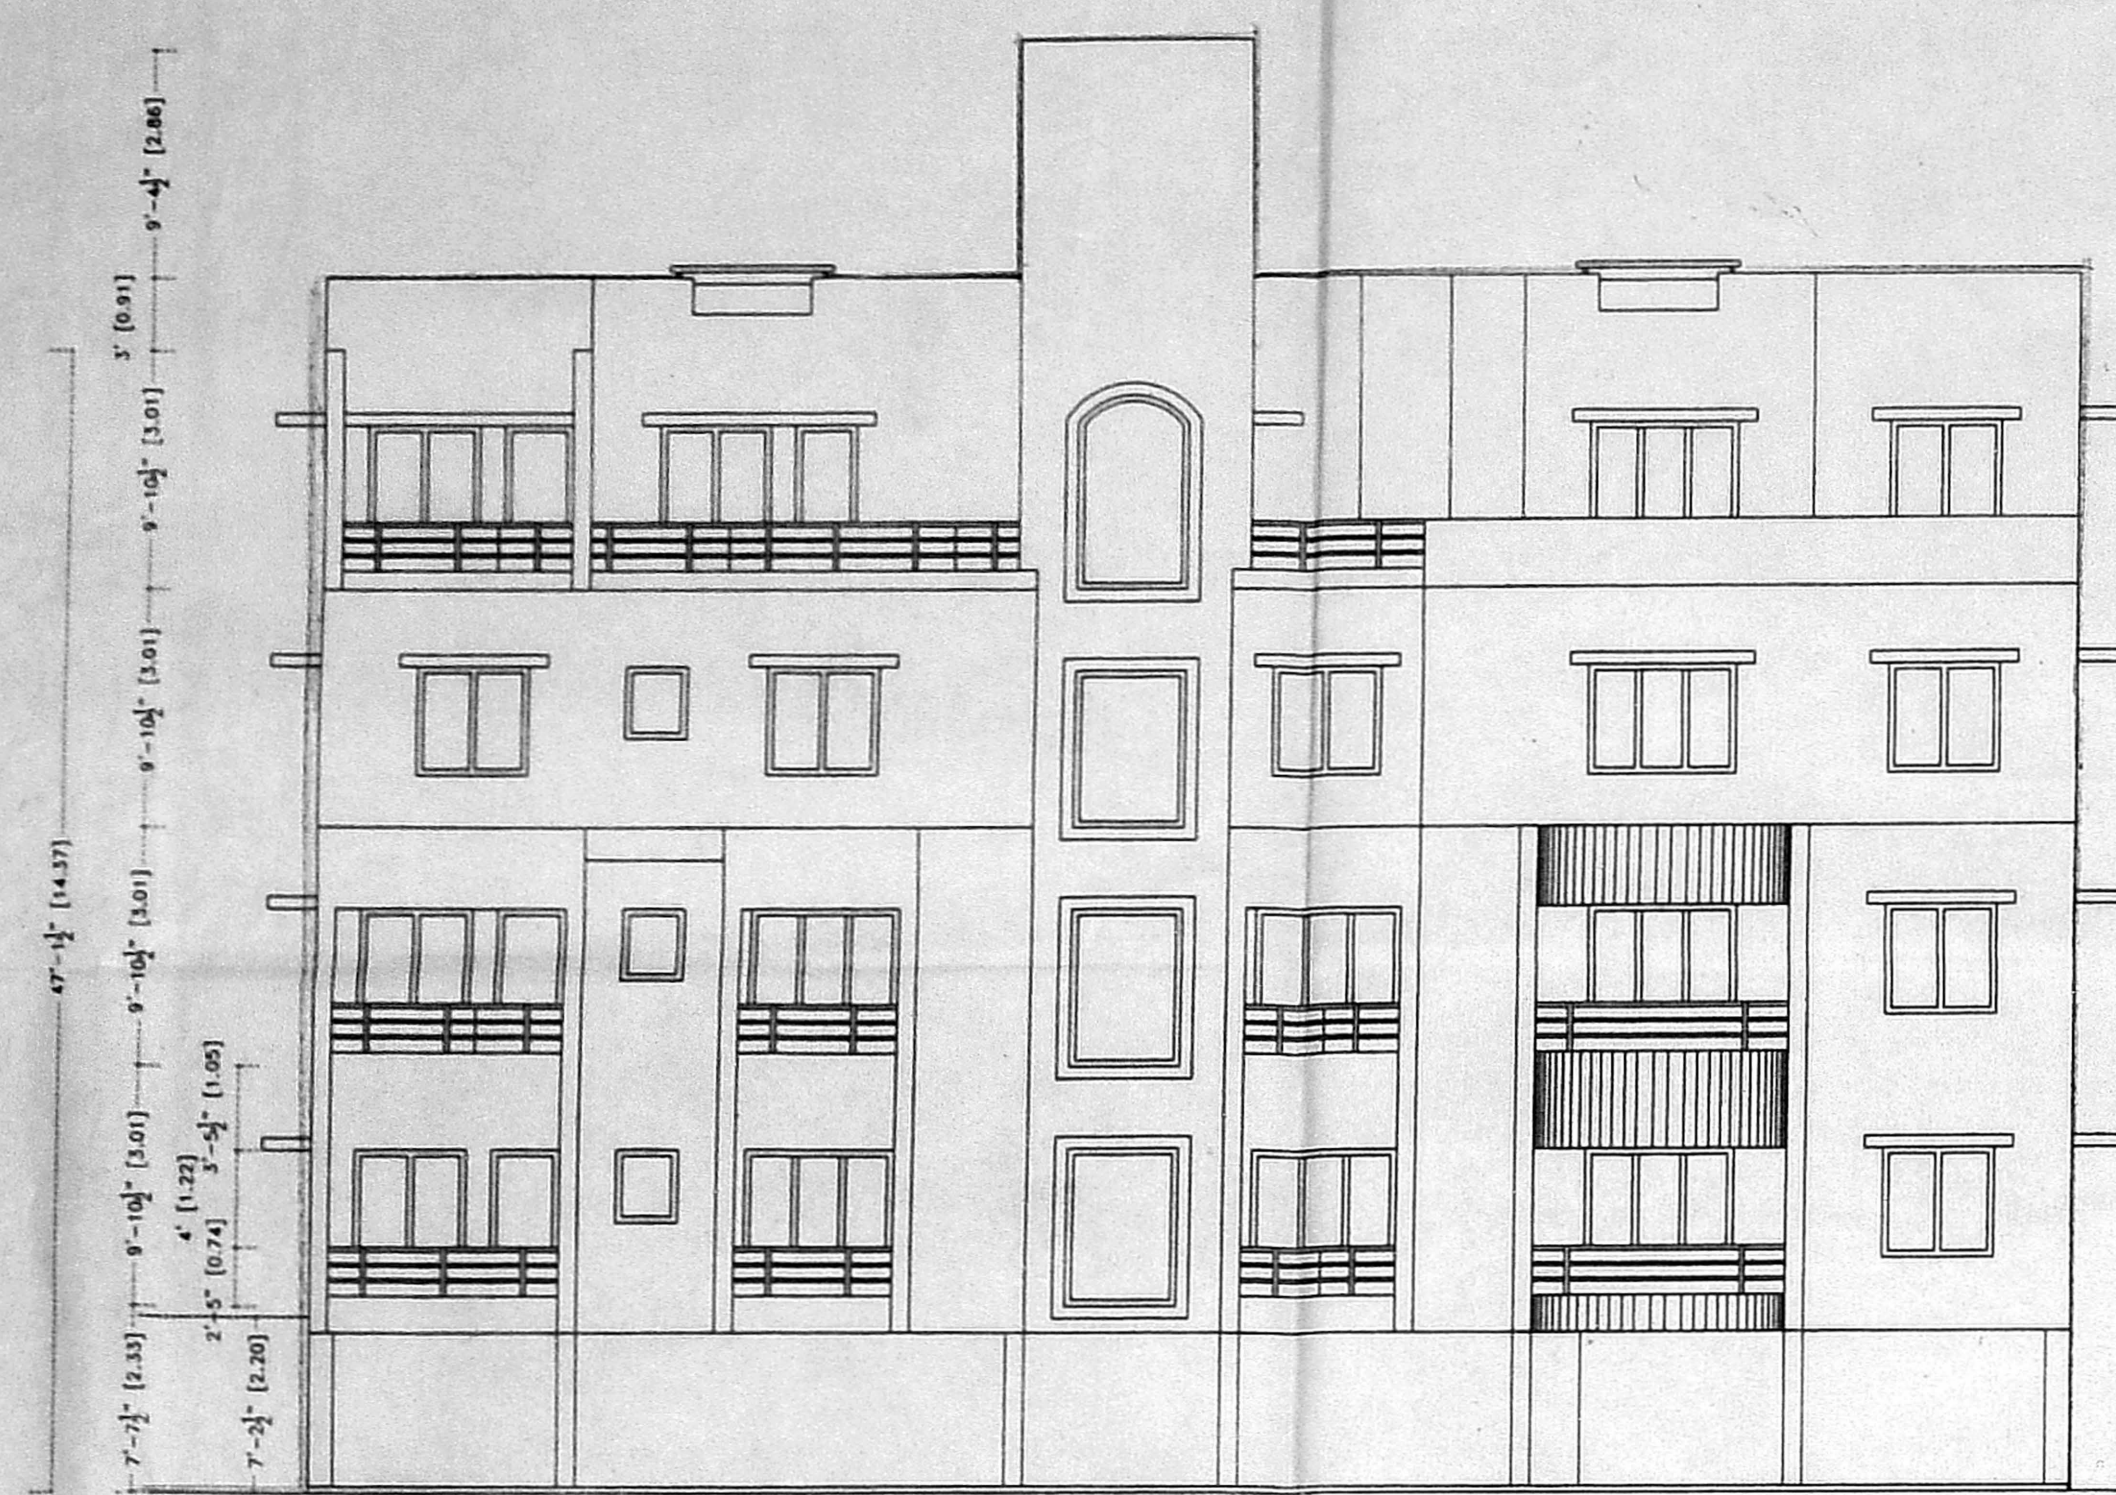


ELEVATION ALONG WEST

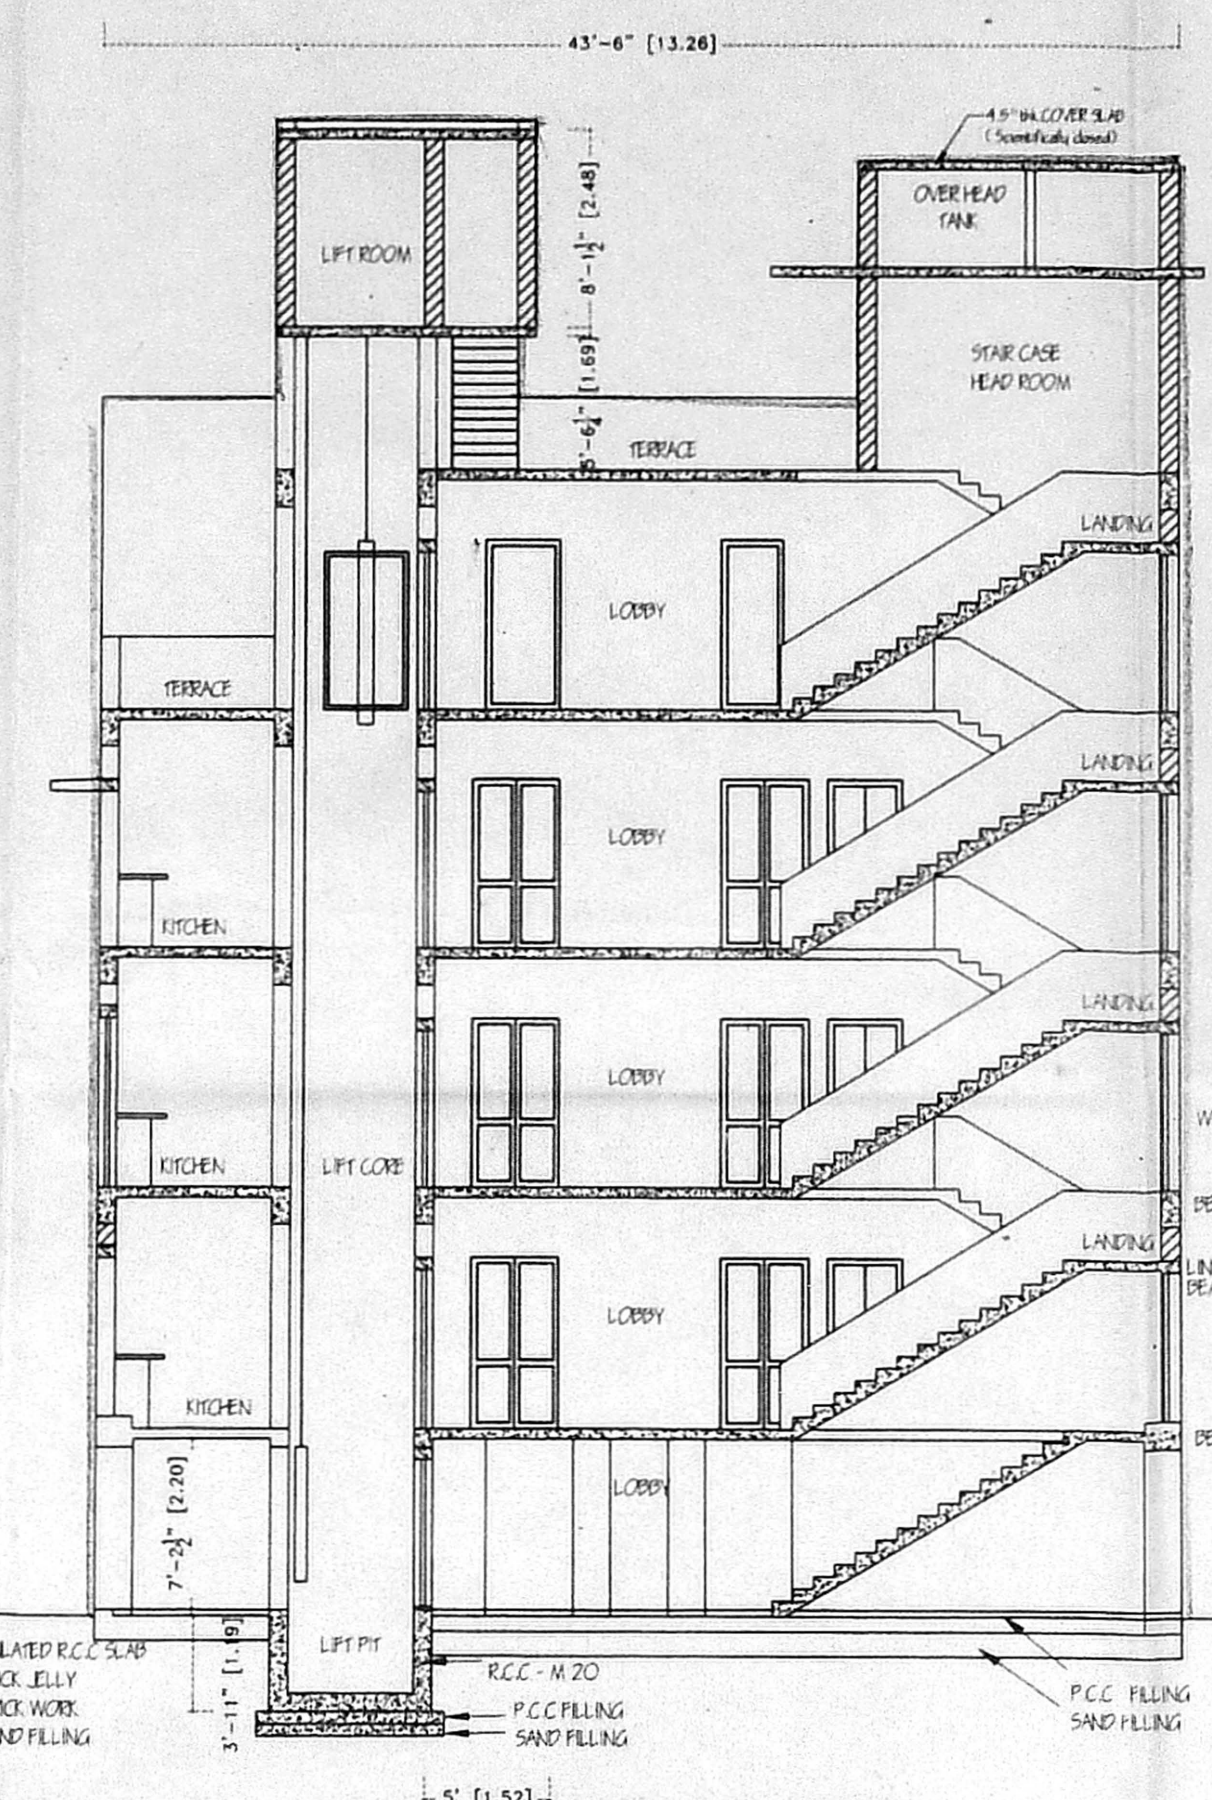


SECTION AA'

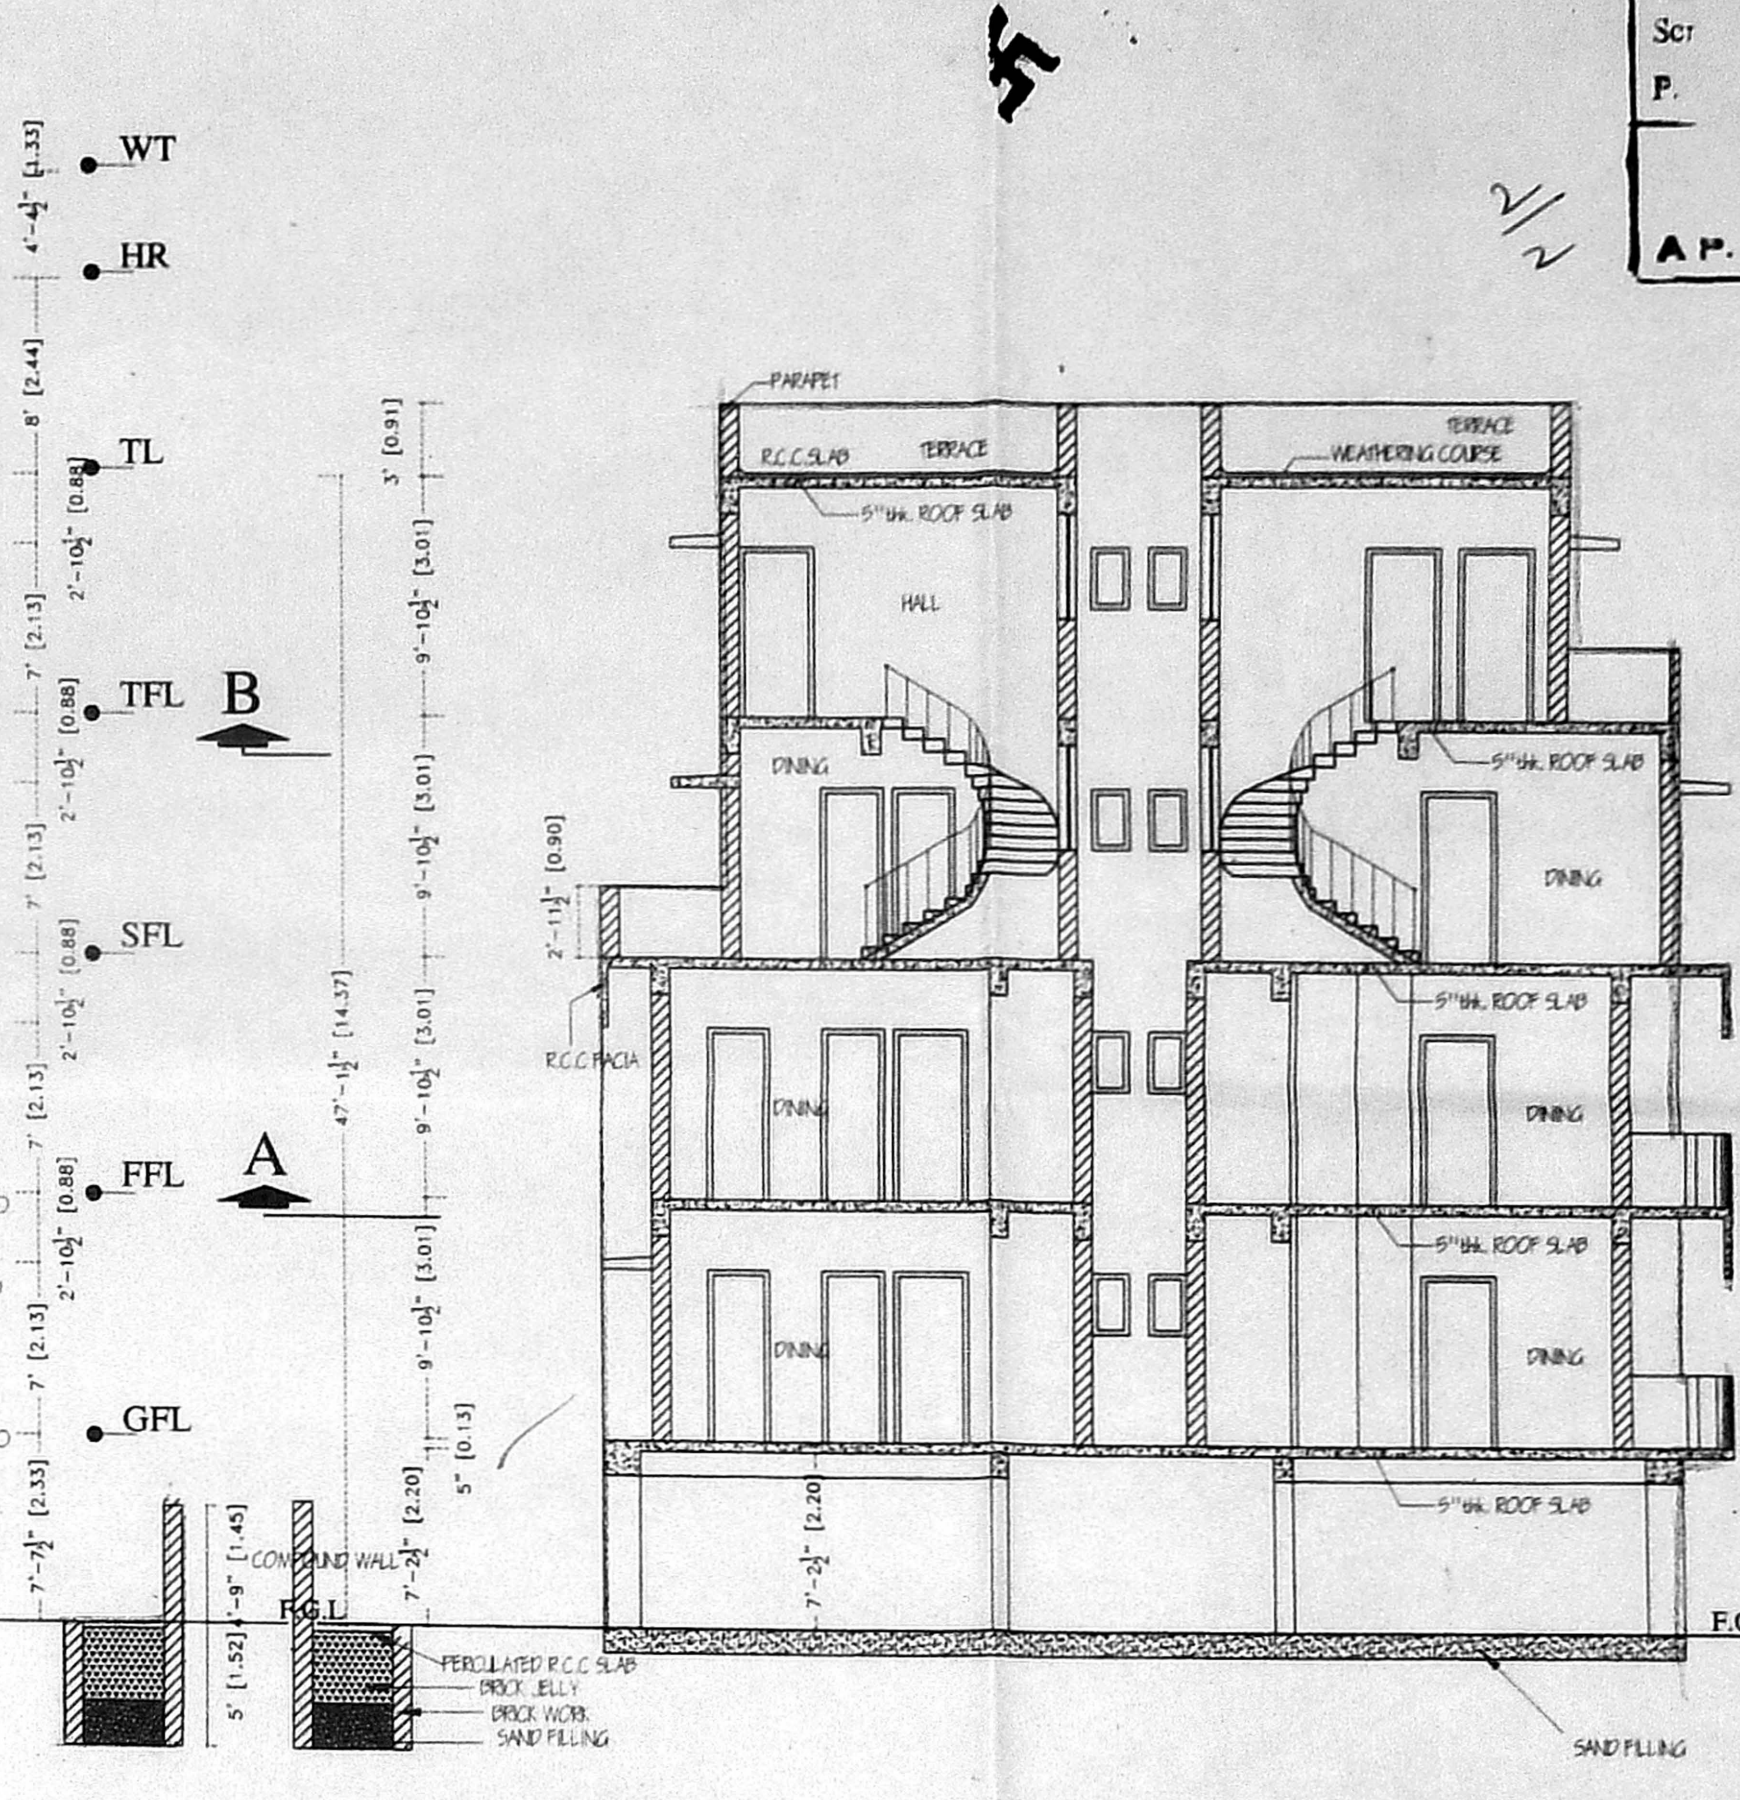


SECTION B-B'

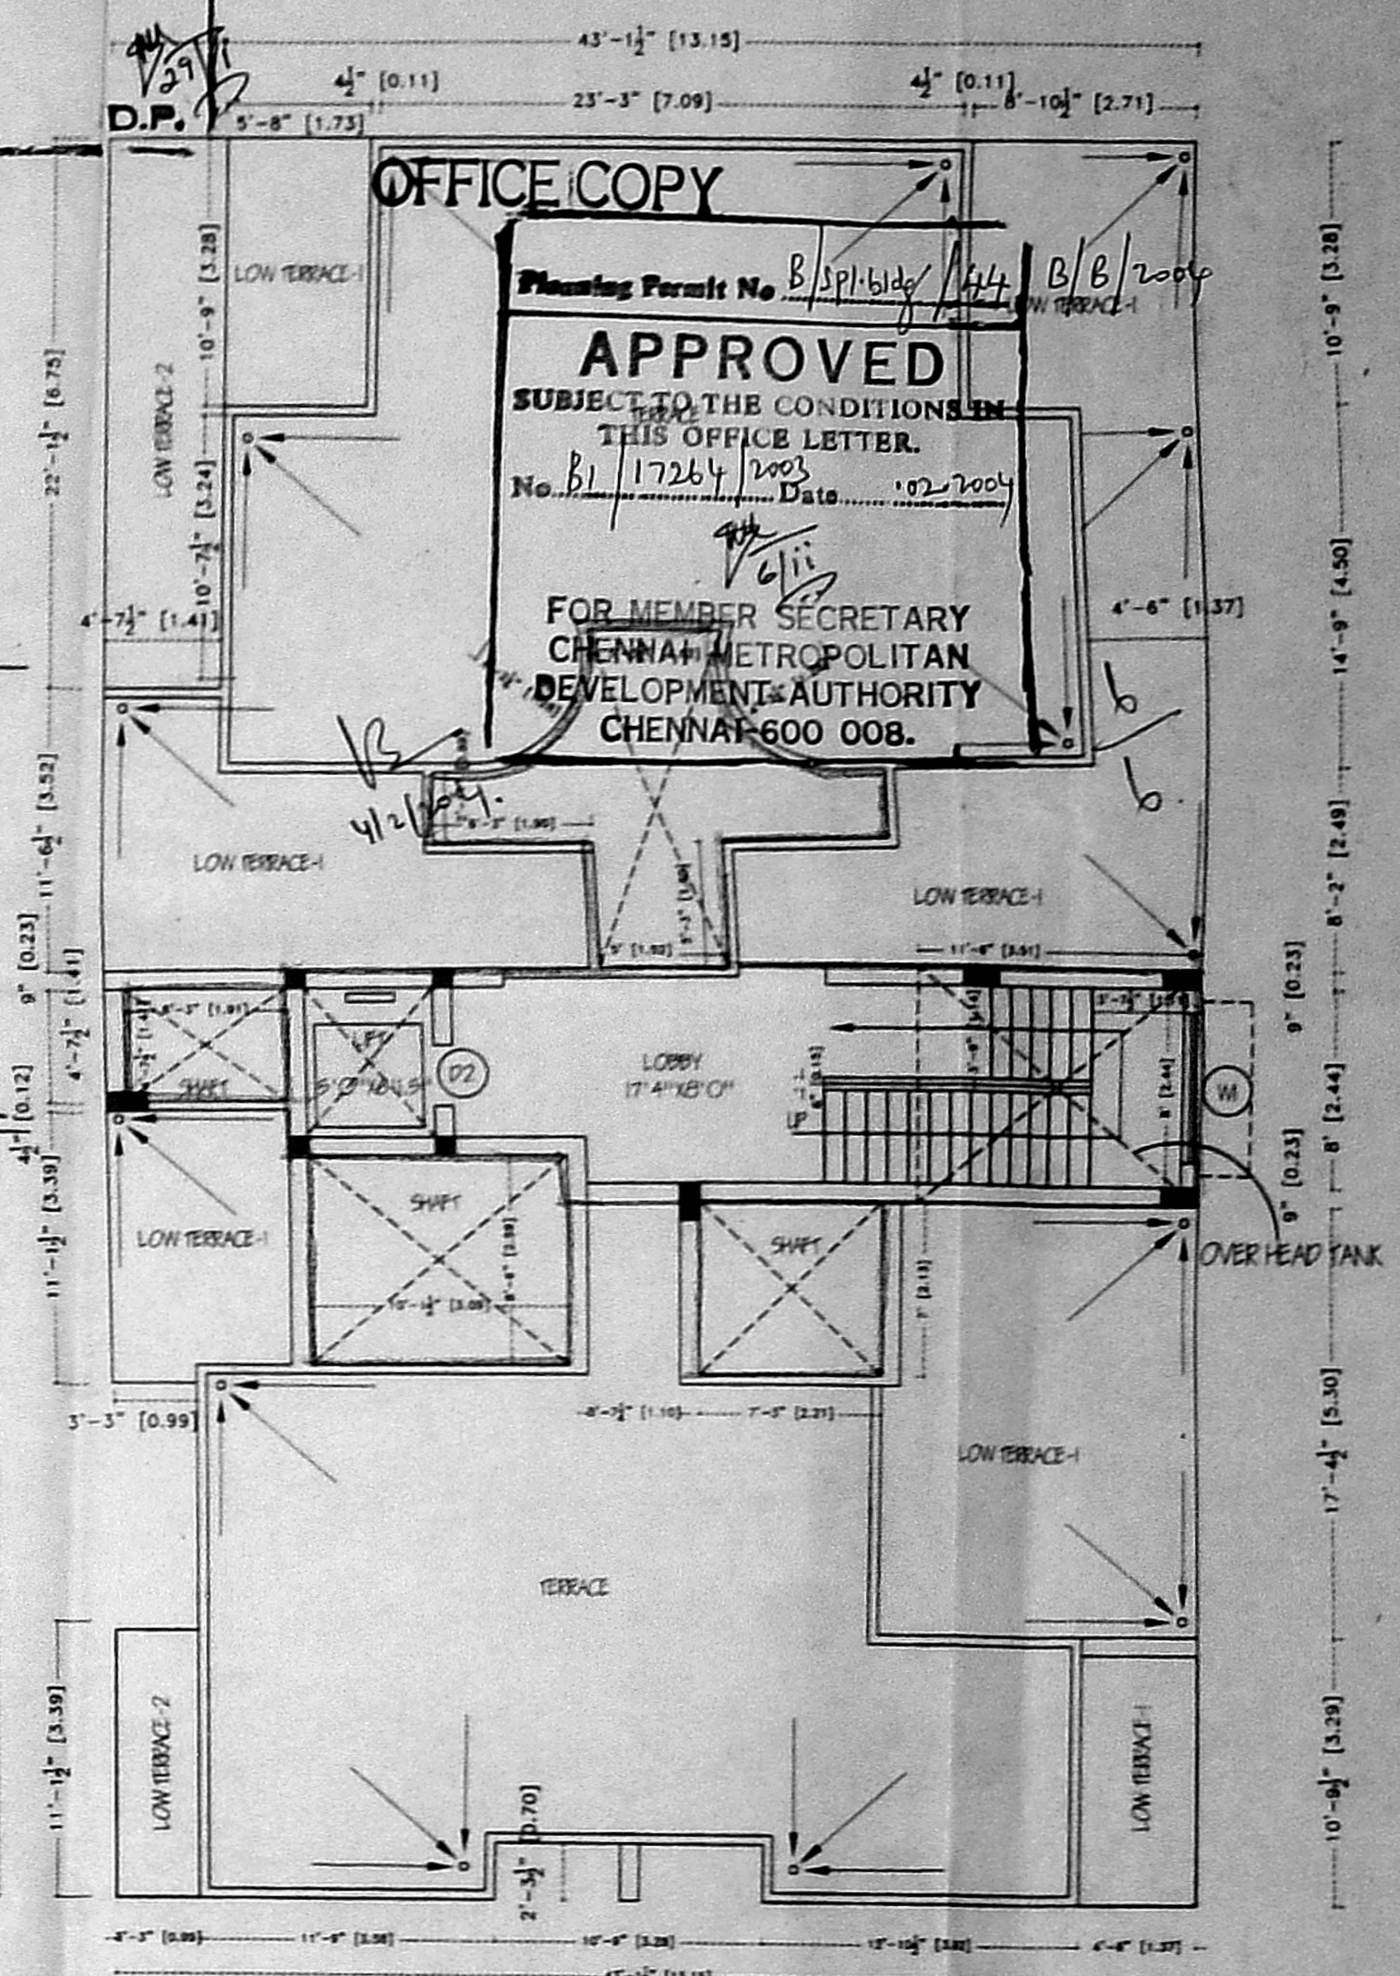


TERRACE PLAN

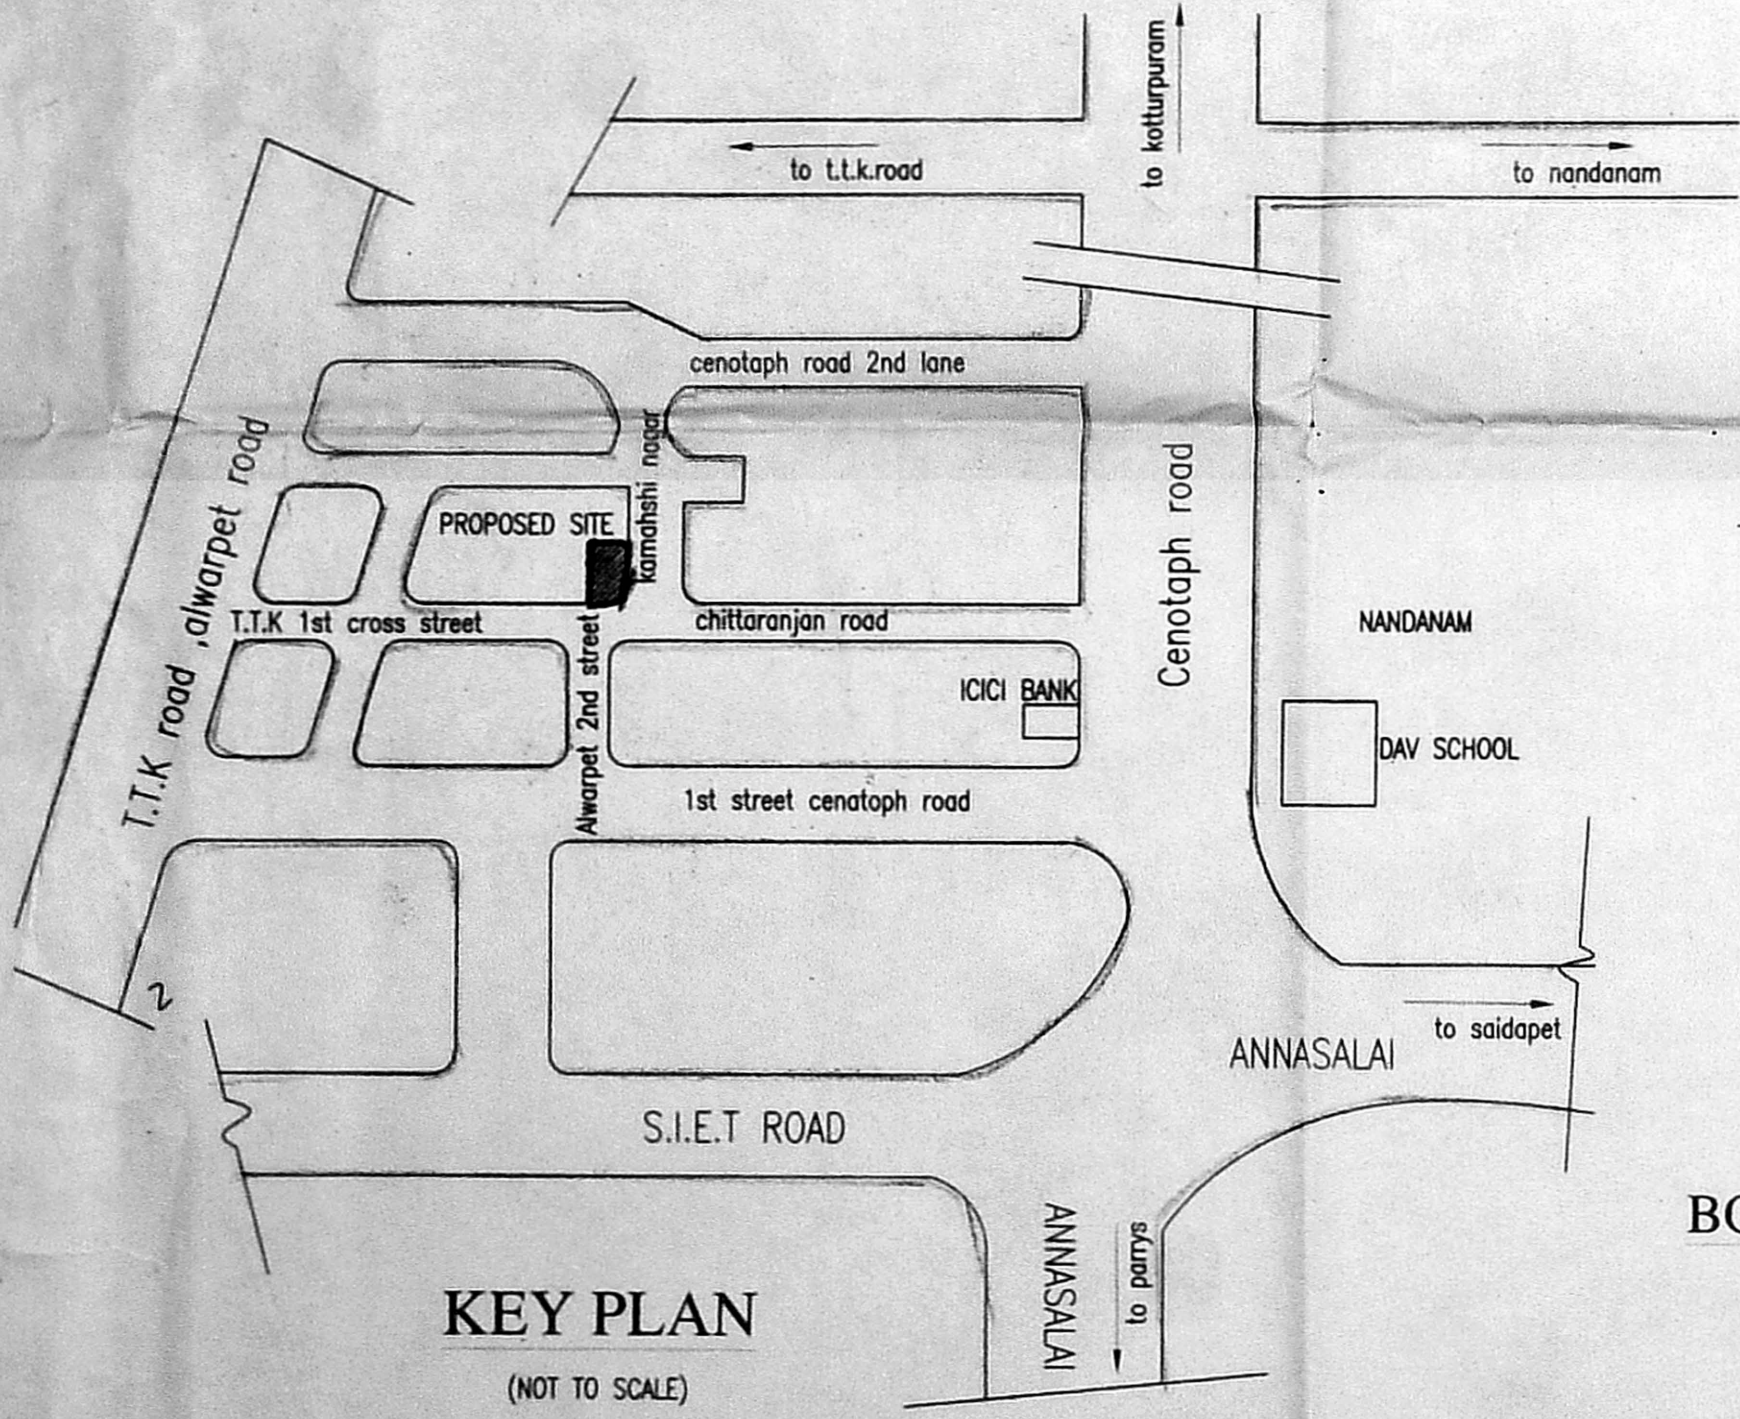


KEY PLAN
(NOT TO SCALE)

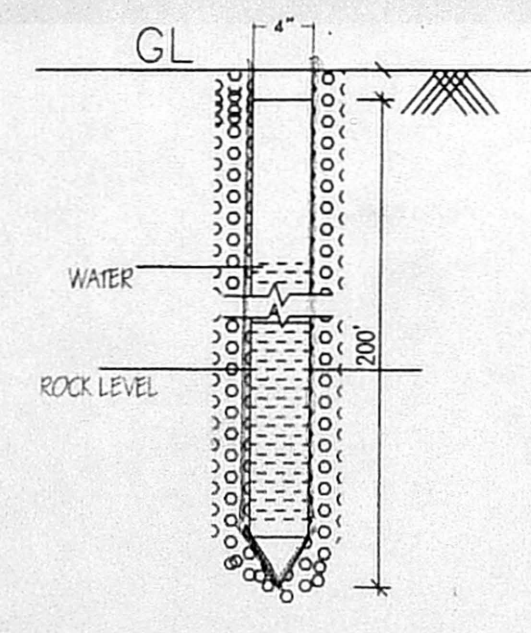


BORE WELL DETAIL
NOT TO SCALE

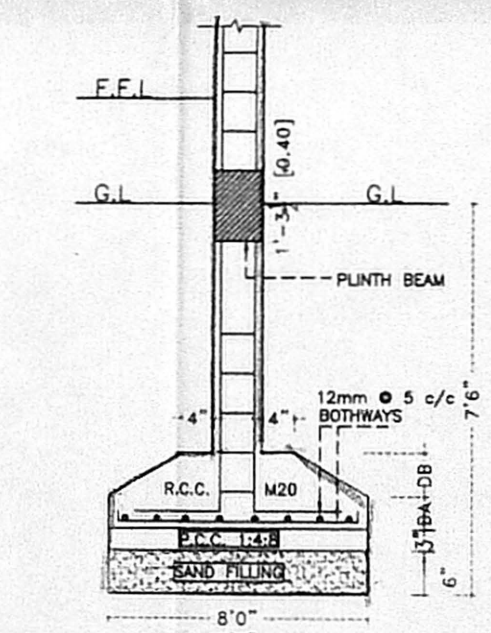


FOUNDATION DETAIL
NOT TO SCALE

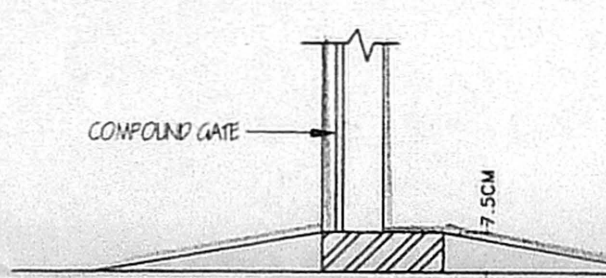


DWAIRT WALL SECTION

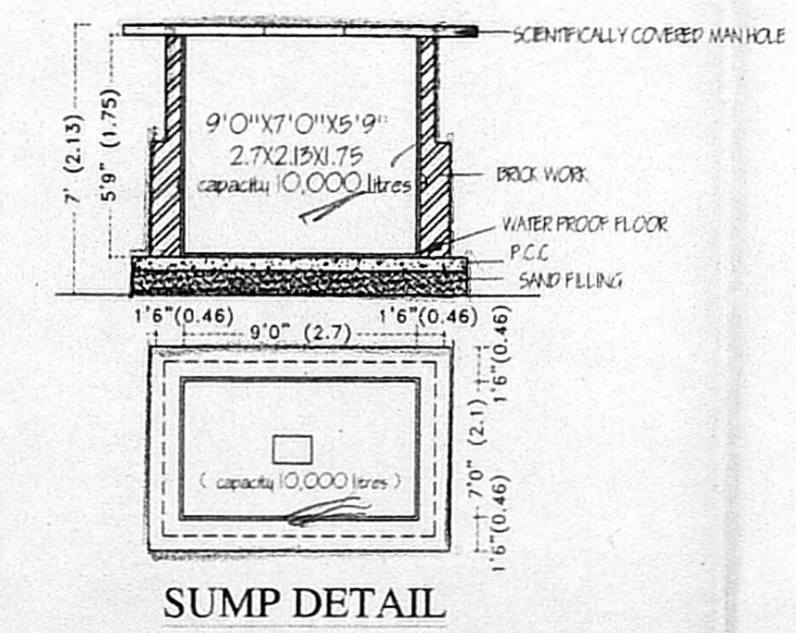

SUMP DETAIL

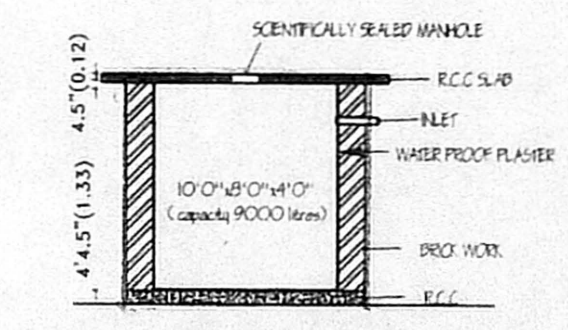

OVER HEAD WATER TANK

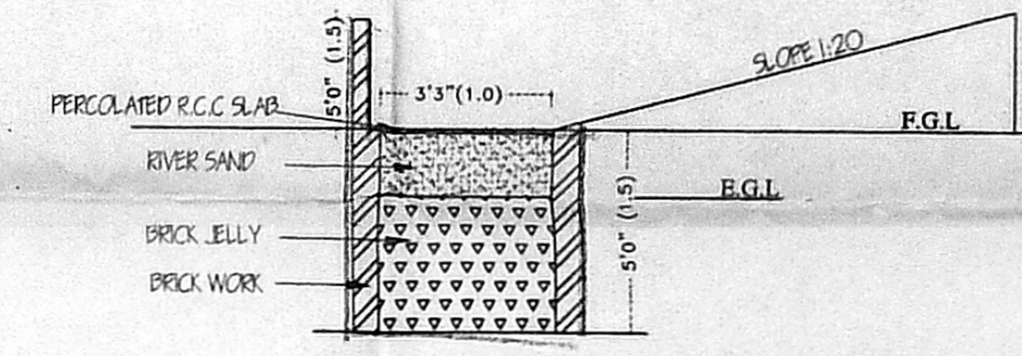

PERCOLATION PIT
NOT TO SCALE

NOTE:- ALL THE DIMENSION IN METER

PLAN SHOWING THE PROPOSED RESIDENTIAL BUILDING BEARING
 NEW DOOR NO.14 ,OLD NO.12 ,TTK 1st CROSS STREET,
 ALWARPET,CHENNAI-18, COMPRISED IN R.S. NO. 3682/83,
 BLOCK NO. 73, MYLAPORE DIVISION.

SPECIFICATIONS

COLOUR INDEX

SCHEDULE OF JOINERY


SCHEDULE OF JOINERY

BRICK WORK IN C M 1:5 FOR SUPER STRUCTURE.
 FOR SUPER STRUCTURE, COLUMNS, BEAMS & ROOF SLAB IN M20 CONC.
 PLINTH BEAM, LINTEL BEAMS, SUN SHADES & STAIR CASE WAIST SLAB
 FLOOR FINISHING IN CERAMIC TILES IN C M 1:4, PLASTERING OF CEILING
 IN C M 1:3, INSIDE & OUTSIDE WALL PLASTERING IN C M 1:4.
 JOINERY IN COUNTRY WOOD FRAMES & GLAZED SHUTTERS FOR WINDOWS,
 COUNTRY WOOD FRAMES & 35mm THICK SOLID FLUSH DOORS.
 41/2" THICK B.J.C FOR TERRACE FLOORS, TWO LAYERS OF FLAT
 WEATHERING TILES LAID IN C M 1:4
 COLOUR CEMENT PAINT FOR WALS & CEILING BOTH INTERIOR & EXTERIOR.

PROPOSED	
BOUNDARY	
ROAD	

TYPE	DESCRIPTION	SIZE	
		(IN FEET)	(IN CMS)
MD	MAIN DOOR	3'6" X 7'0"	106 X 213
D1	DOOR	3'0" X 7'0"	91 X 213
D2	DOOR	2'6" X 7'0"	76 X 213
W	WINDOW	6'0" X 4'6"	183 X 137
W1	WINDOW	4'6" X 4'6"	137 X 137
W2	WINDOW	3'0" X 4'6"	91 X 137
FW	FRENCH WINDOW	6'0" X 7'0"	183 X 213
SW	STAIR WINDOW	3'0" X 4'6"	91 X 137
SW1	STAIR WINDOW	6'0" X 6'6"	183 X 198
SW2	STAIR WINDOW	6'0" X 6'0"	183 X 183

TYPE	DESCRIPTION	SIZE	
		(IN FEET)	(IN CMS)
KW	KITCHEN WINDOW	4'6" X 3'6"	137 X 107
V	VENTILATOR	2'6" X 3'0"	76 X 91
VI	VENTILATOR	1'6" X 3'0"	46 X 91

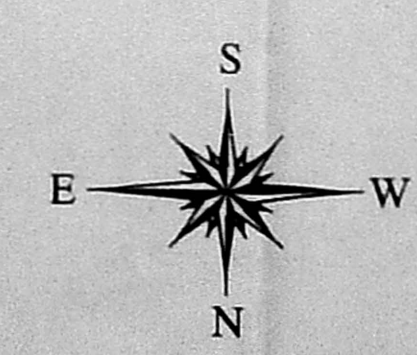

SCALE 1"=8'0" (1 : 100) DATE 26-08-2002

ARCHITECT:
SARAN ARCHITECTS
 35/1, VEERABADRAN STREET,
 NUNGAMBAKKAM, CHENNAI-34.
 PHONE : 8312296, 8202166
 USER 4/D/SYSTEMS/CHE/SRB/CENA./ FS/APP AUG22

OWNER/POWER AGENT

LICENCED SURVEYOR

S. SARAVANARAJ, M.Arch.,
 Registered Architect
 Reg. No. CA / 93 / 15679
 35/1, Veerabhadran Street
 Nungambakkam, Chennai-600 034
 Phone: 8202166