




FRONT ELEVATION

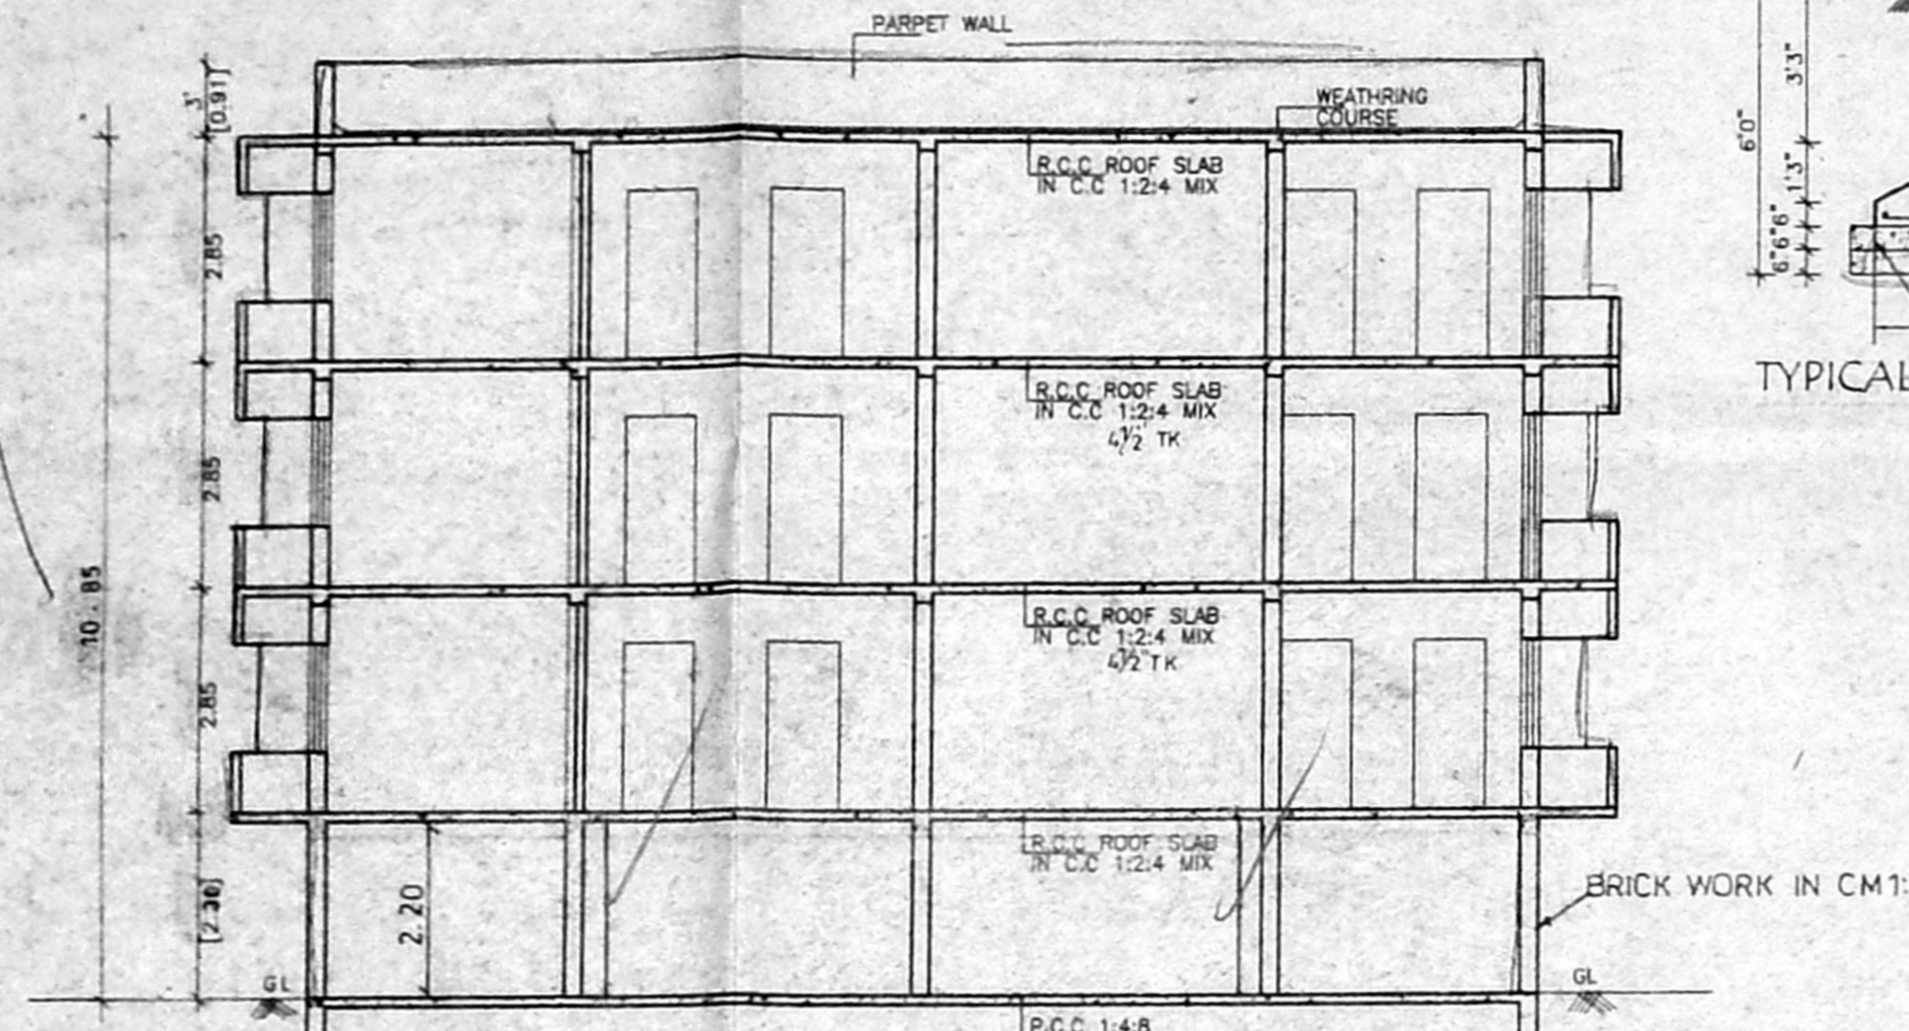


SECTION ON "AB"

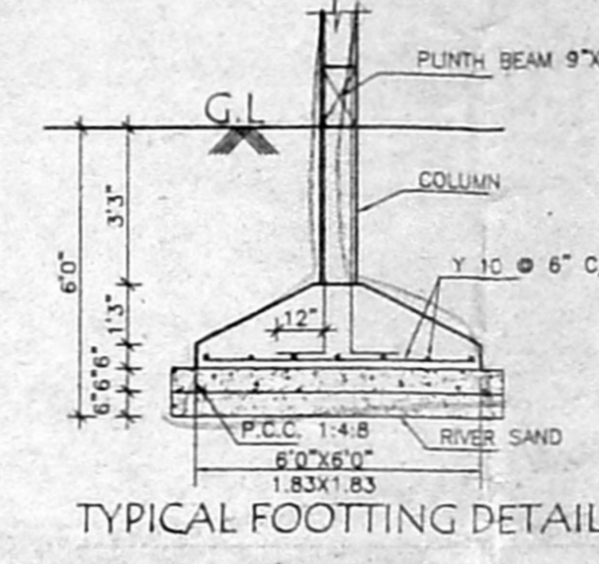


TYPICAL FOOTING DETAIL

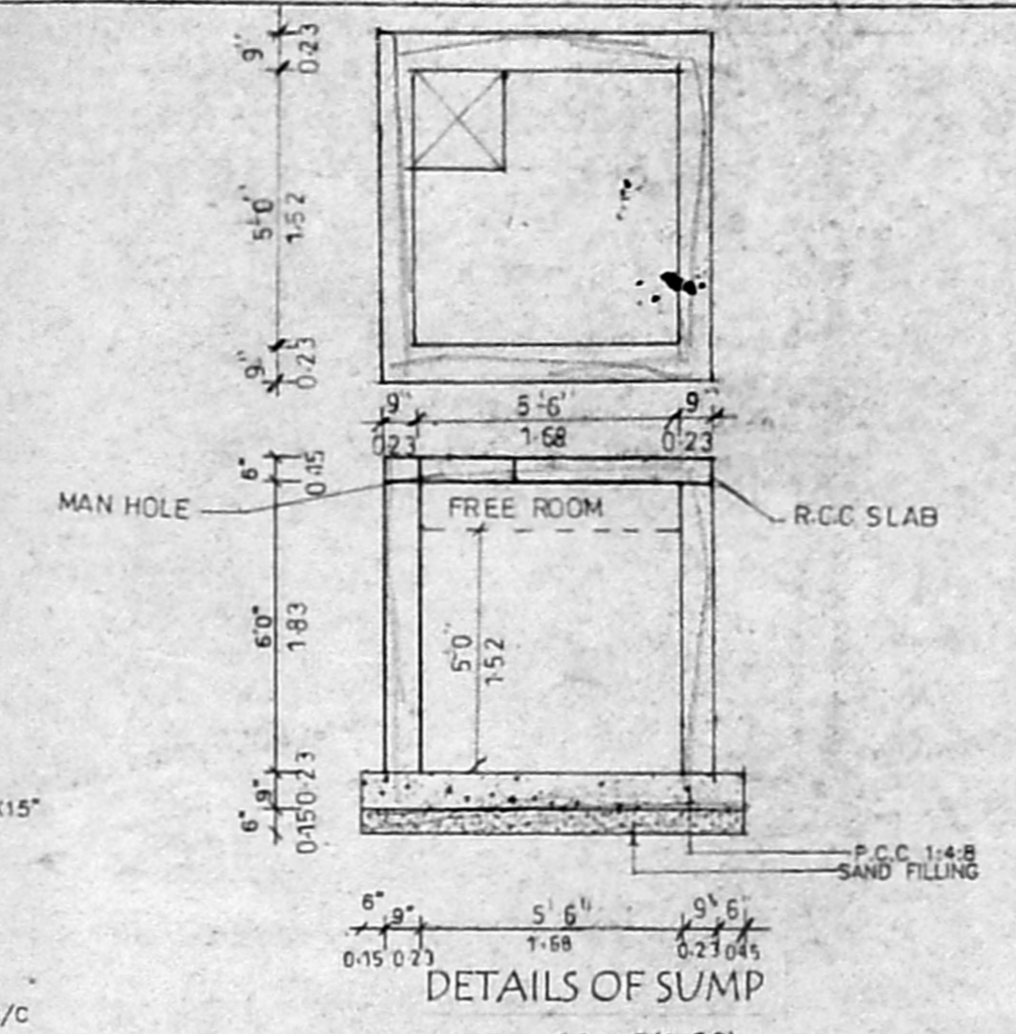


DETAILS OF SUMP

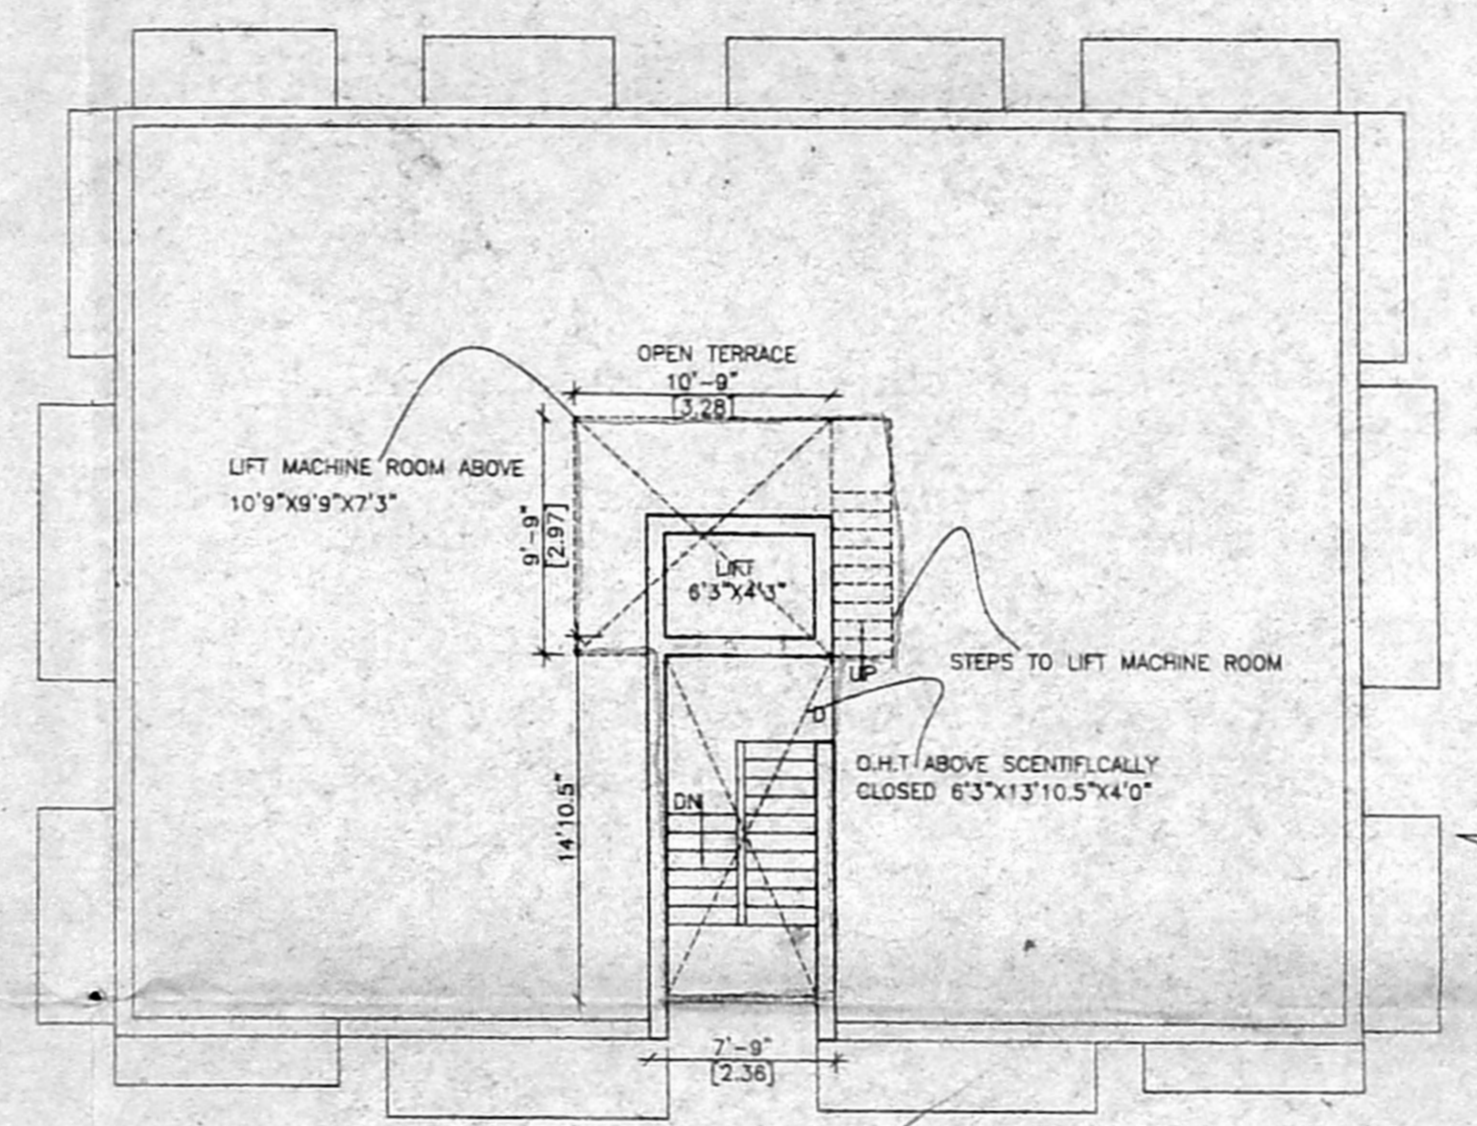

TERRACE FLOOR PLAN

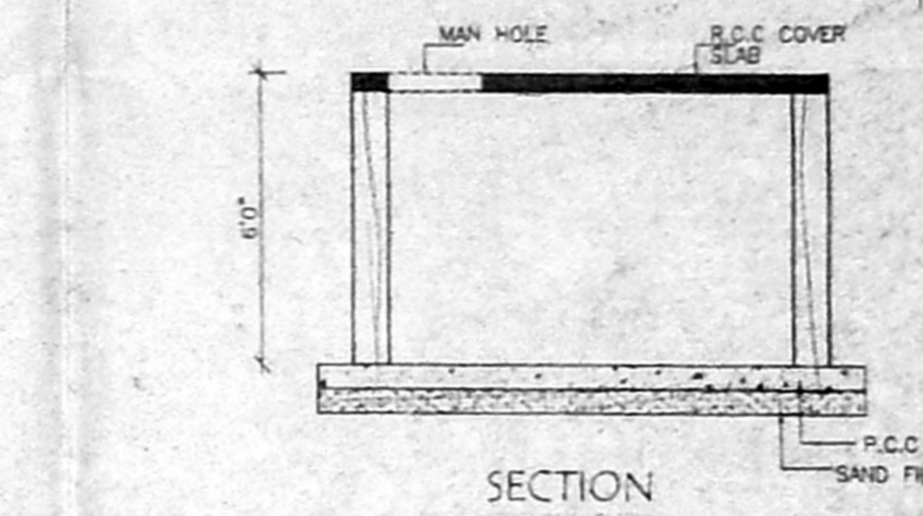


DWARF WALL DETAIL

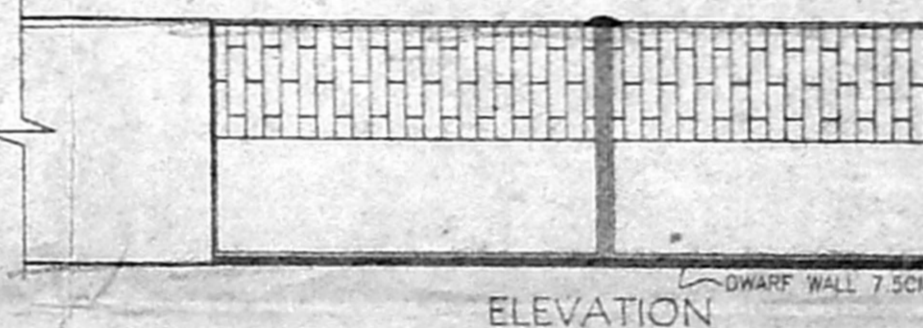


ELEVATION

PLAN OF COMPOUND WALL

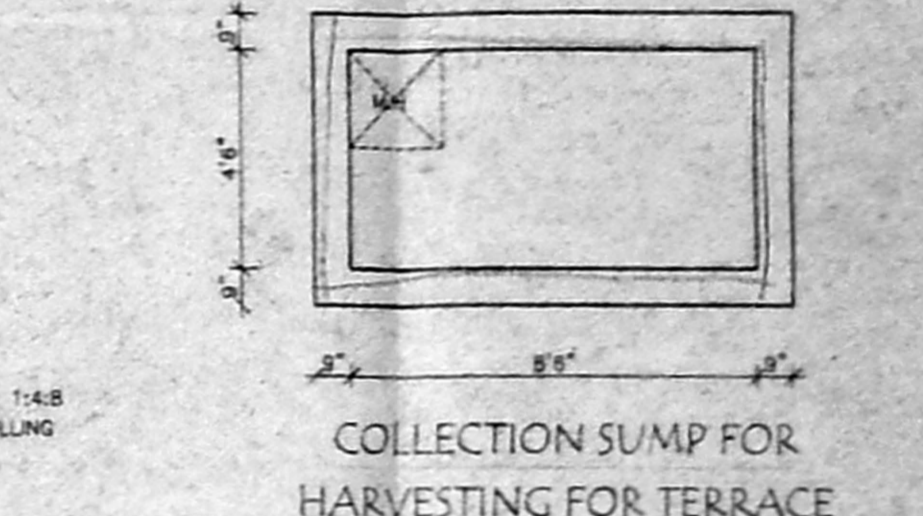

SECTION

COLLECTION SUMP FOR HARVESTING FOR TERRACE

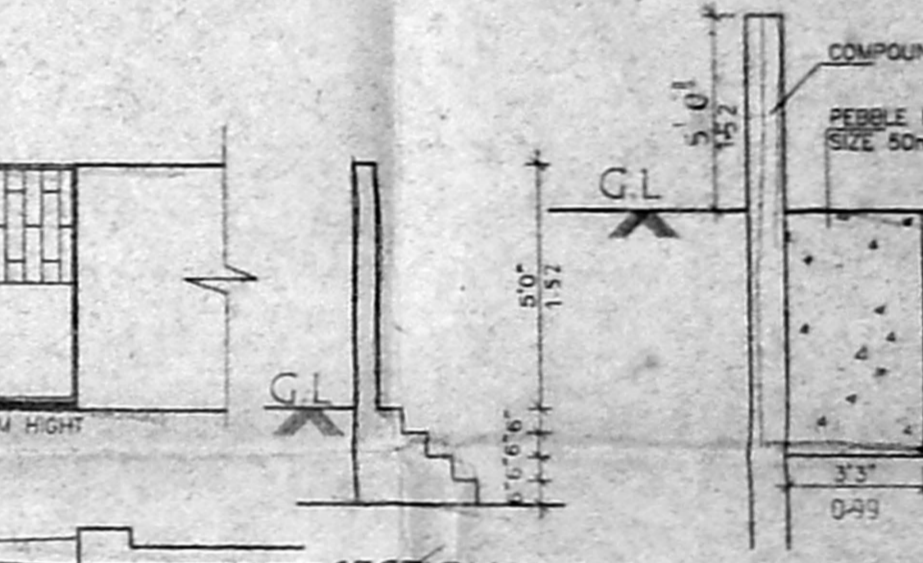

SECTION

PEBBLE BED DETAIL SECTION

B/SPL.BLDG./504/2003
 Planning Permit No. 5/5
APPROVED
 SUBJECT TO THE CONDITIONS IN THIS OFFICE LETTER
 B/17727/2003 Date 11-2-03
 FOR MEMBER SECRETARY
 CHENNAI METROPOLITAN
 DEVELOPMENT AUTHORITY
 CHENNAI-600 008.

OFFICE COPY

KEY PLAN N.T.S

PLAN SHOWING THE PROPOSED RESIDENTIAL BUILDING AT DOOR NO. 43/22 PLOT NO. 1 DR. RADHA KRISHNAN MAIN ROAD THIRUVANMIYUR, CHENNAI-600 041. IN S. NO. 144/4A/1A, T.S. NO. 18, BLOCK NO. 23, IN 140, THIRUVANMIYUR VILLAGE, COR PN. DN. 155, ZONE 10 (SCALE 1"=40'-0"=1:100)

CMDA (B)/1/ No. 1
 No. B/17727/2003

Scrutiny of JOINERIES -	
P.A. Val 10/03	
D1	DOOR 3 E.A.
D2	DOOR 3 E.A.
FW	FRENCH WINDOW 5'0" x 5'5"
W1	WINDOW 3'0" x 4'0"
W2	WINDOW 3'0" x 4'0"
V	VENTILATOR 3'0" x 2'0"

AREA STATEMENT -

	SQ. FT.	SQ. MT.
PLOT EXTENT	4319.20	456.915
STILT FLOOR	154.13	14.359
FIRST FLOOR	2391.27	222.156
SECOND FLOOR	2391.27	222.156
THIRD FLOOR	2331.21	224.156
TOTAL FLOOR	7327.98	686.767
PLOT COVERAGE	48.42%	
F.S. 1	1.48	


COLOUR INDEX -

- PROPOSED
- BOUNDARY
- ROAD/STREET


OWNER -

K. SELVAM, B.E., AME, C.E. (M.A.I.V.),
 Consulting Civil Engineer Chartered Engineer,
 Approved Valuer & Licensed Surveyor,
 Class I Reg. No. 600/2903/2004
 Door No. 11/17, Thiruvalluvar Salai,
 Madhavapuram, Chennai-600 057,
 Ph: 26562050, Cell: 98412 82650
 (GREEN CHANNEL FILE NOT APPLICABLE)


LICENSED SURVEYOR -

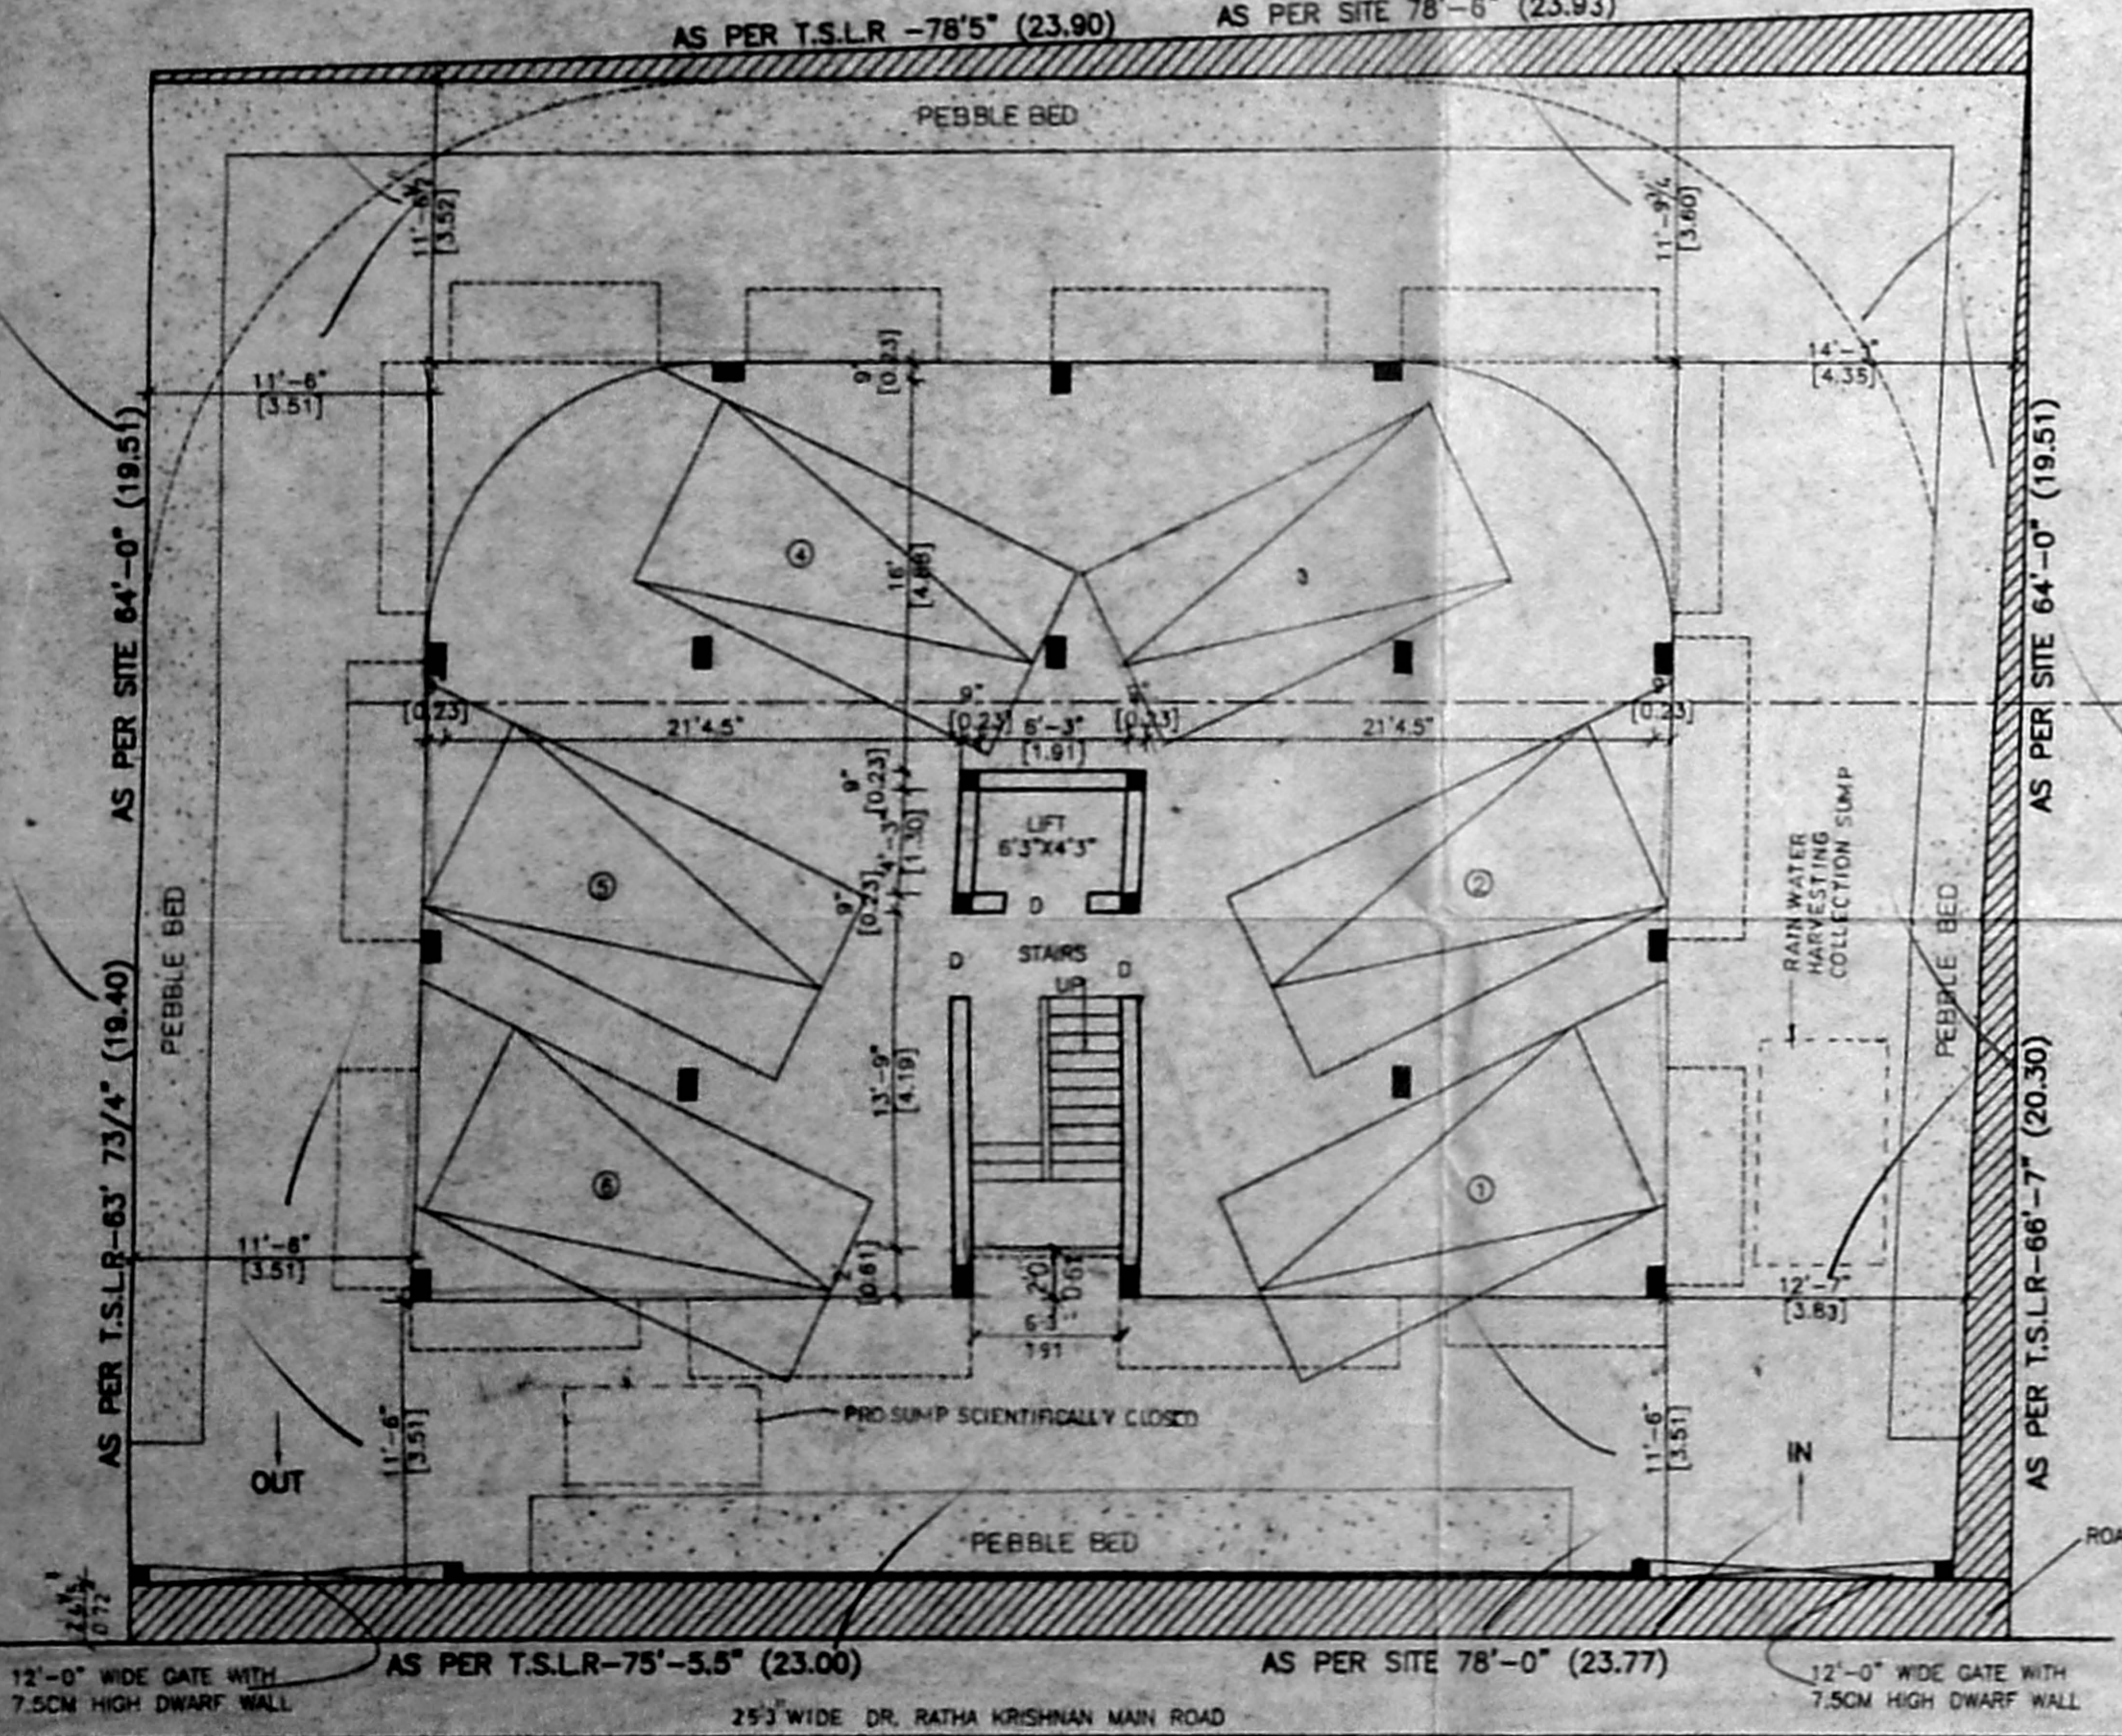


SITE/STILT FLOOR PLAN

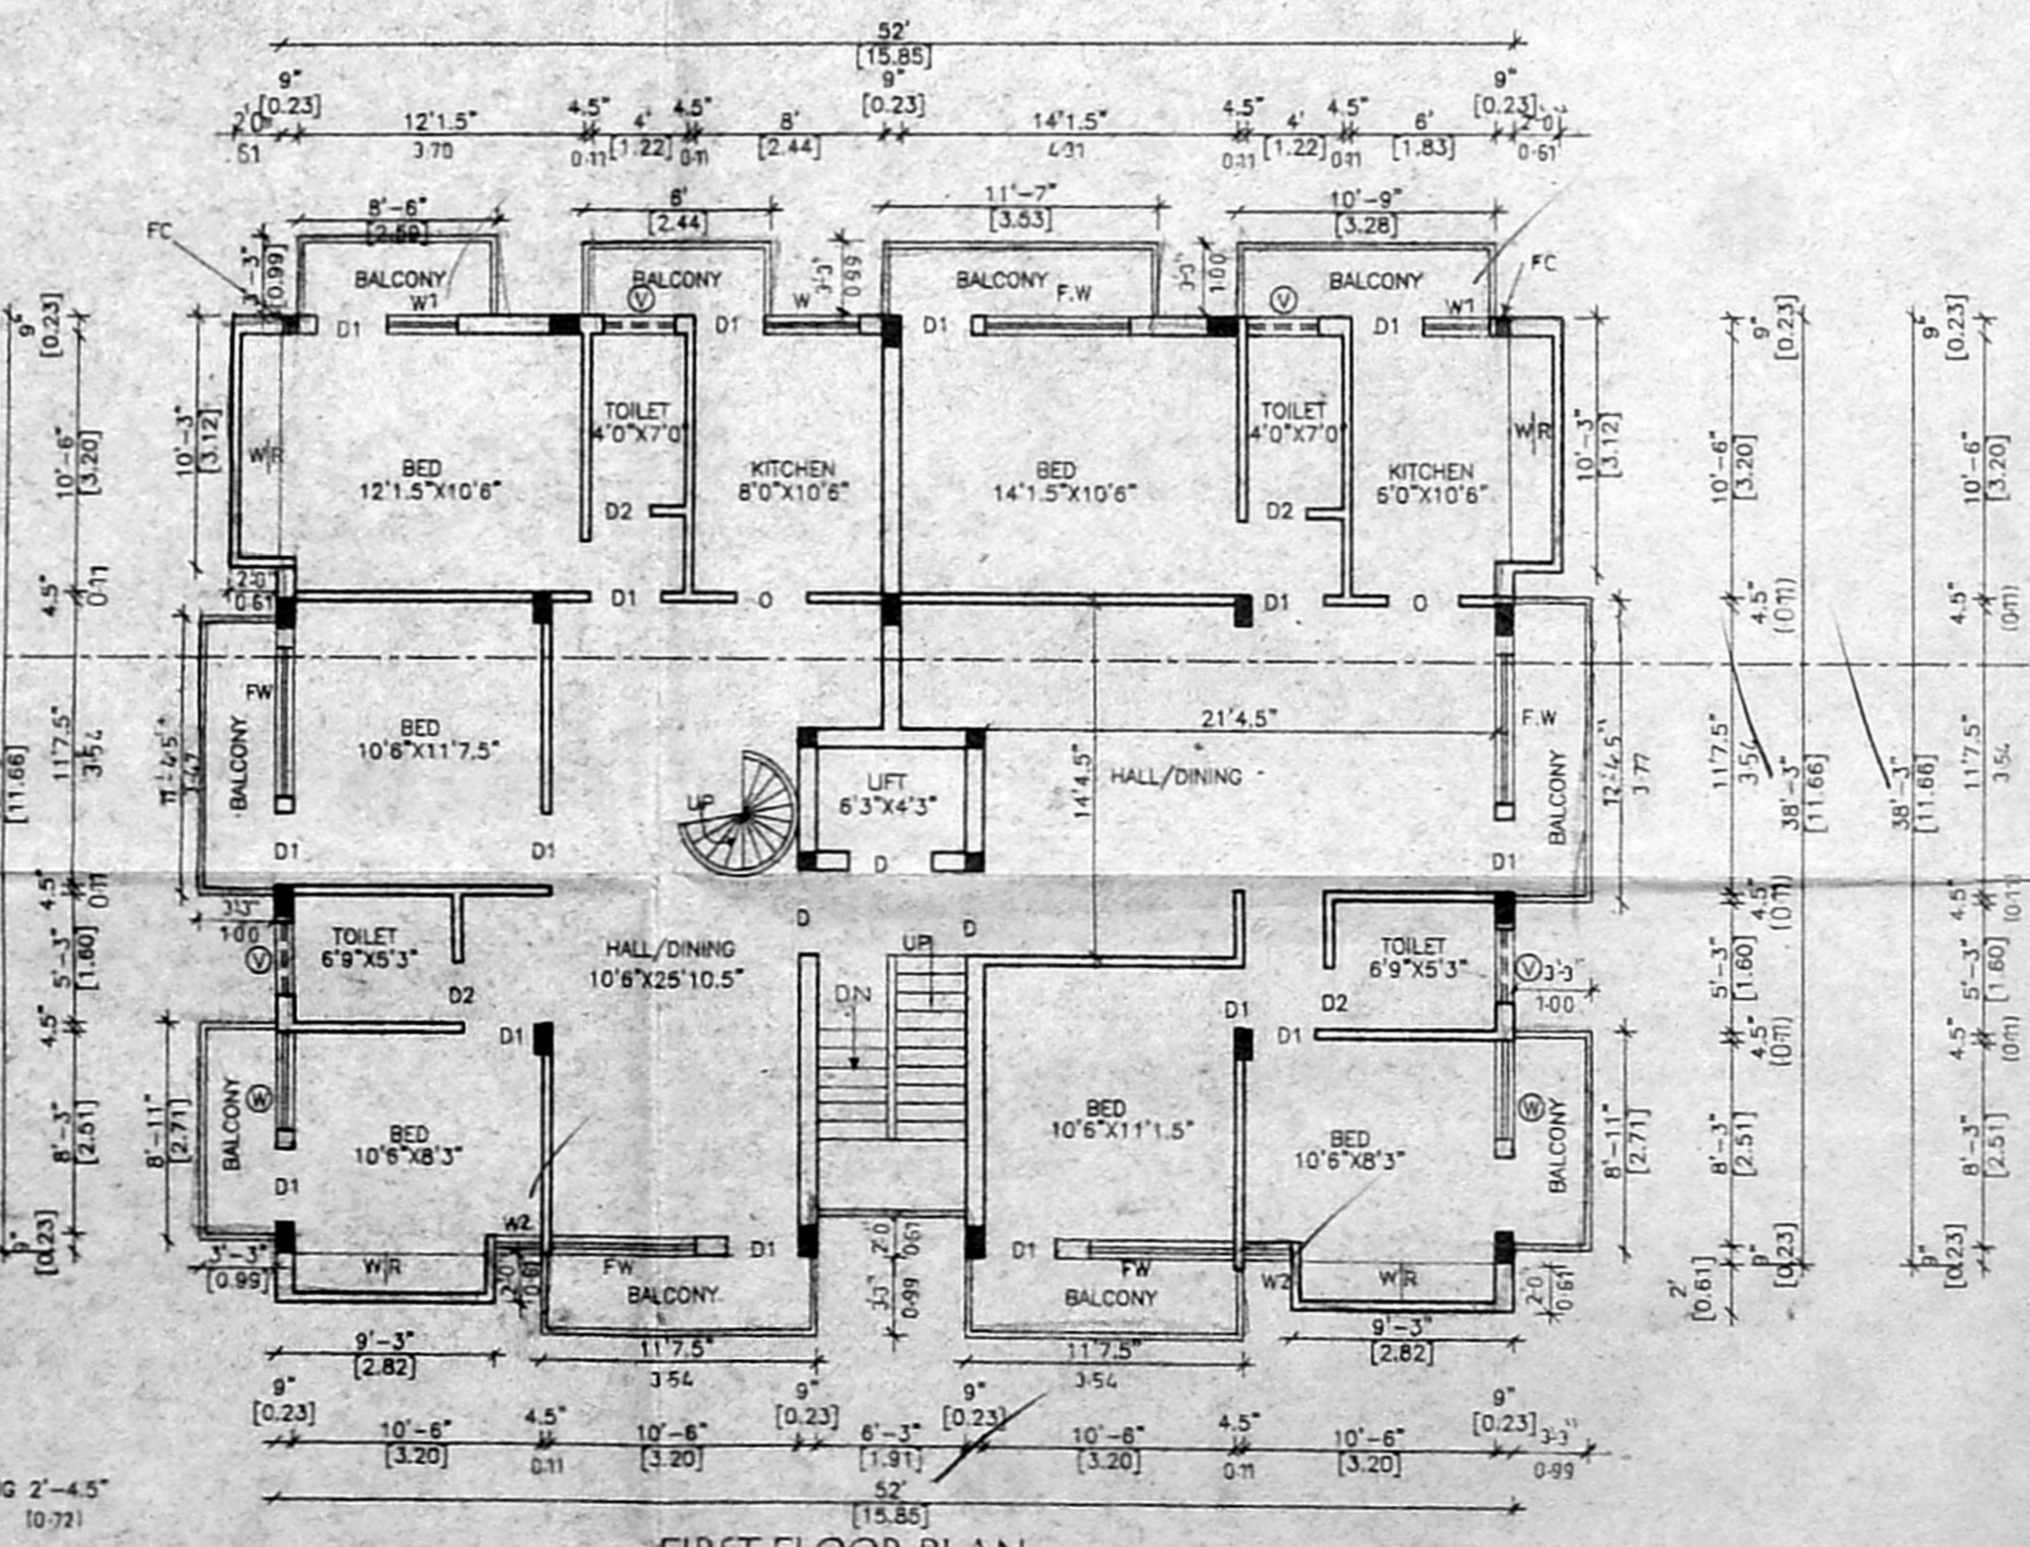

FIRST FLOOR PLAN

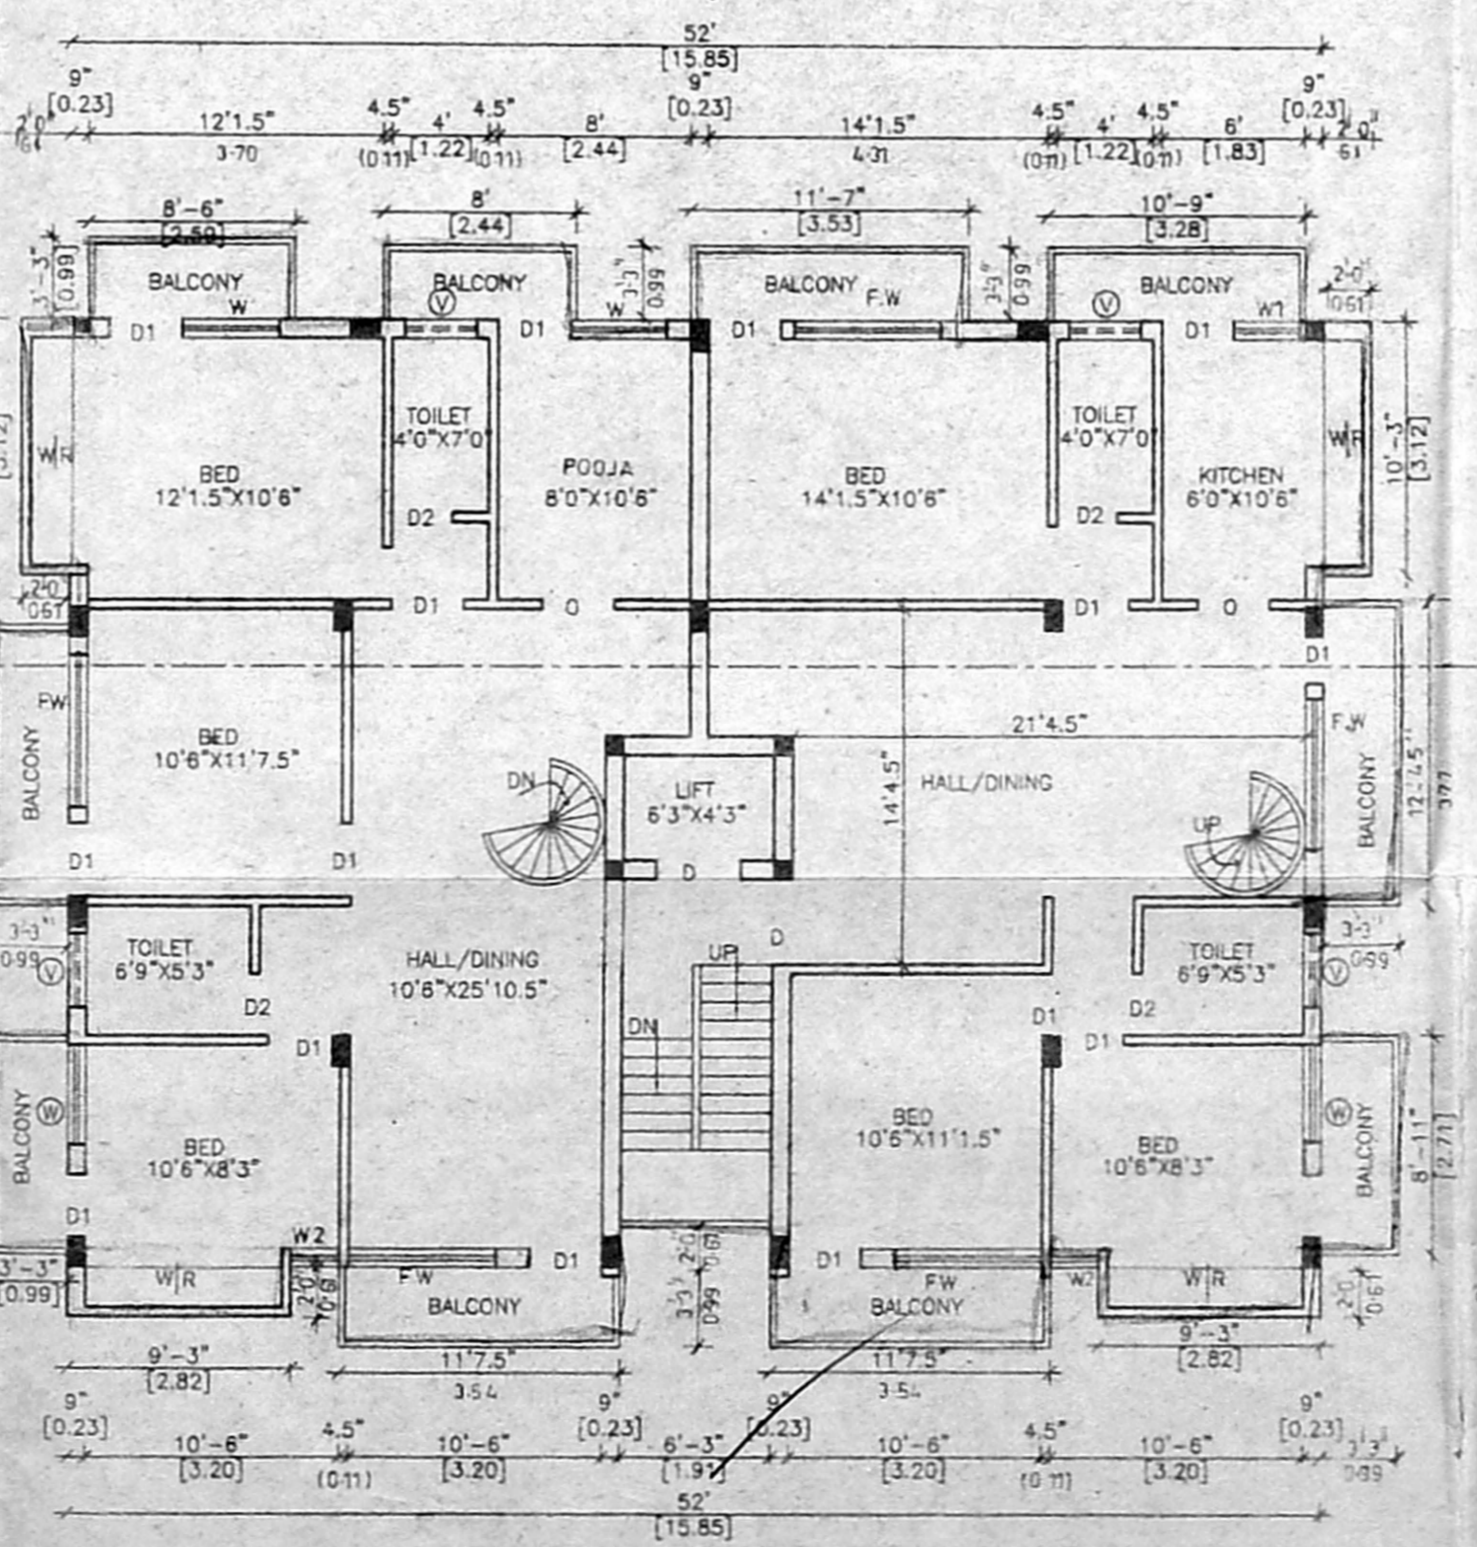

SECOND FLOOR PLAN

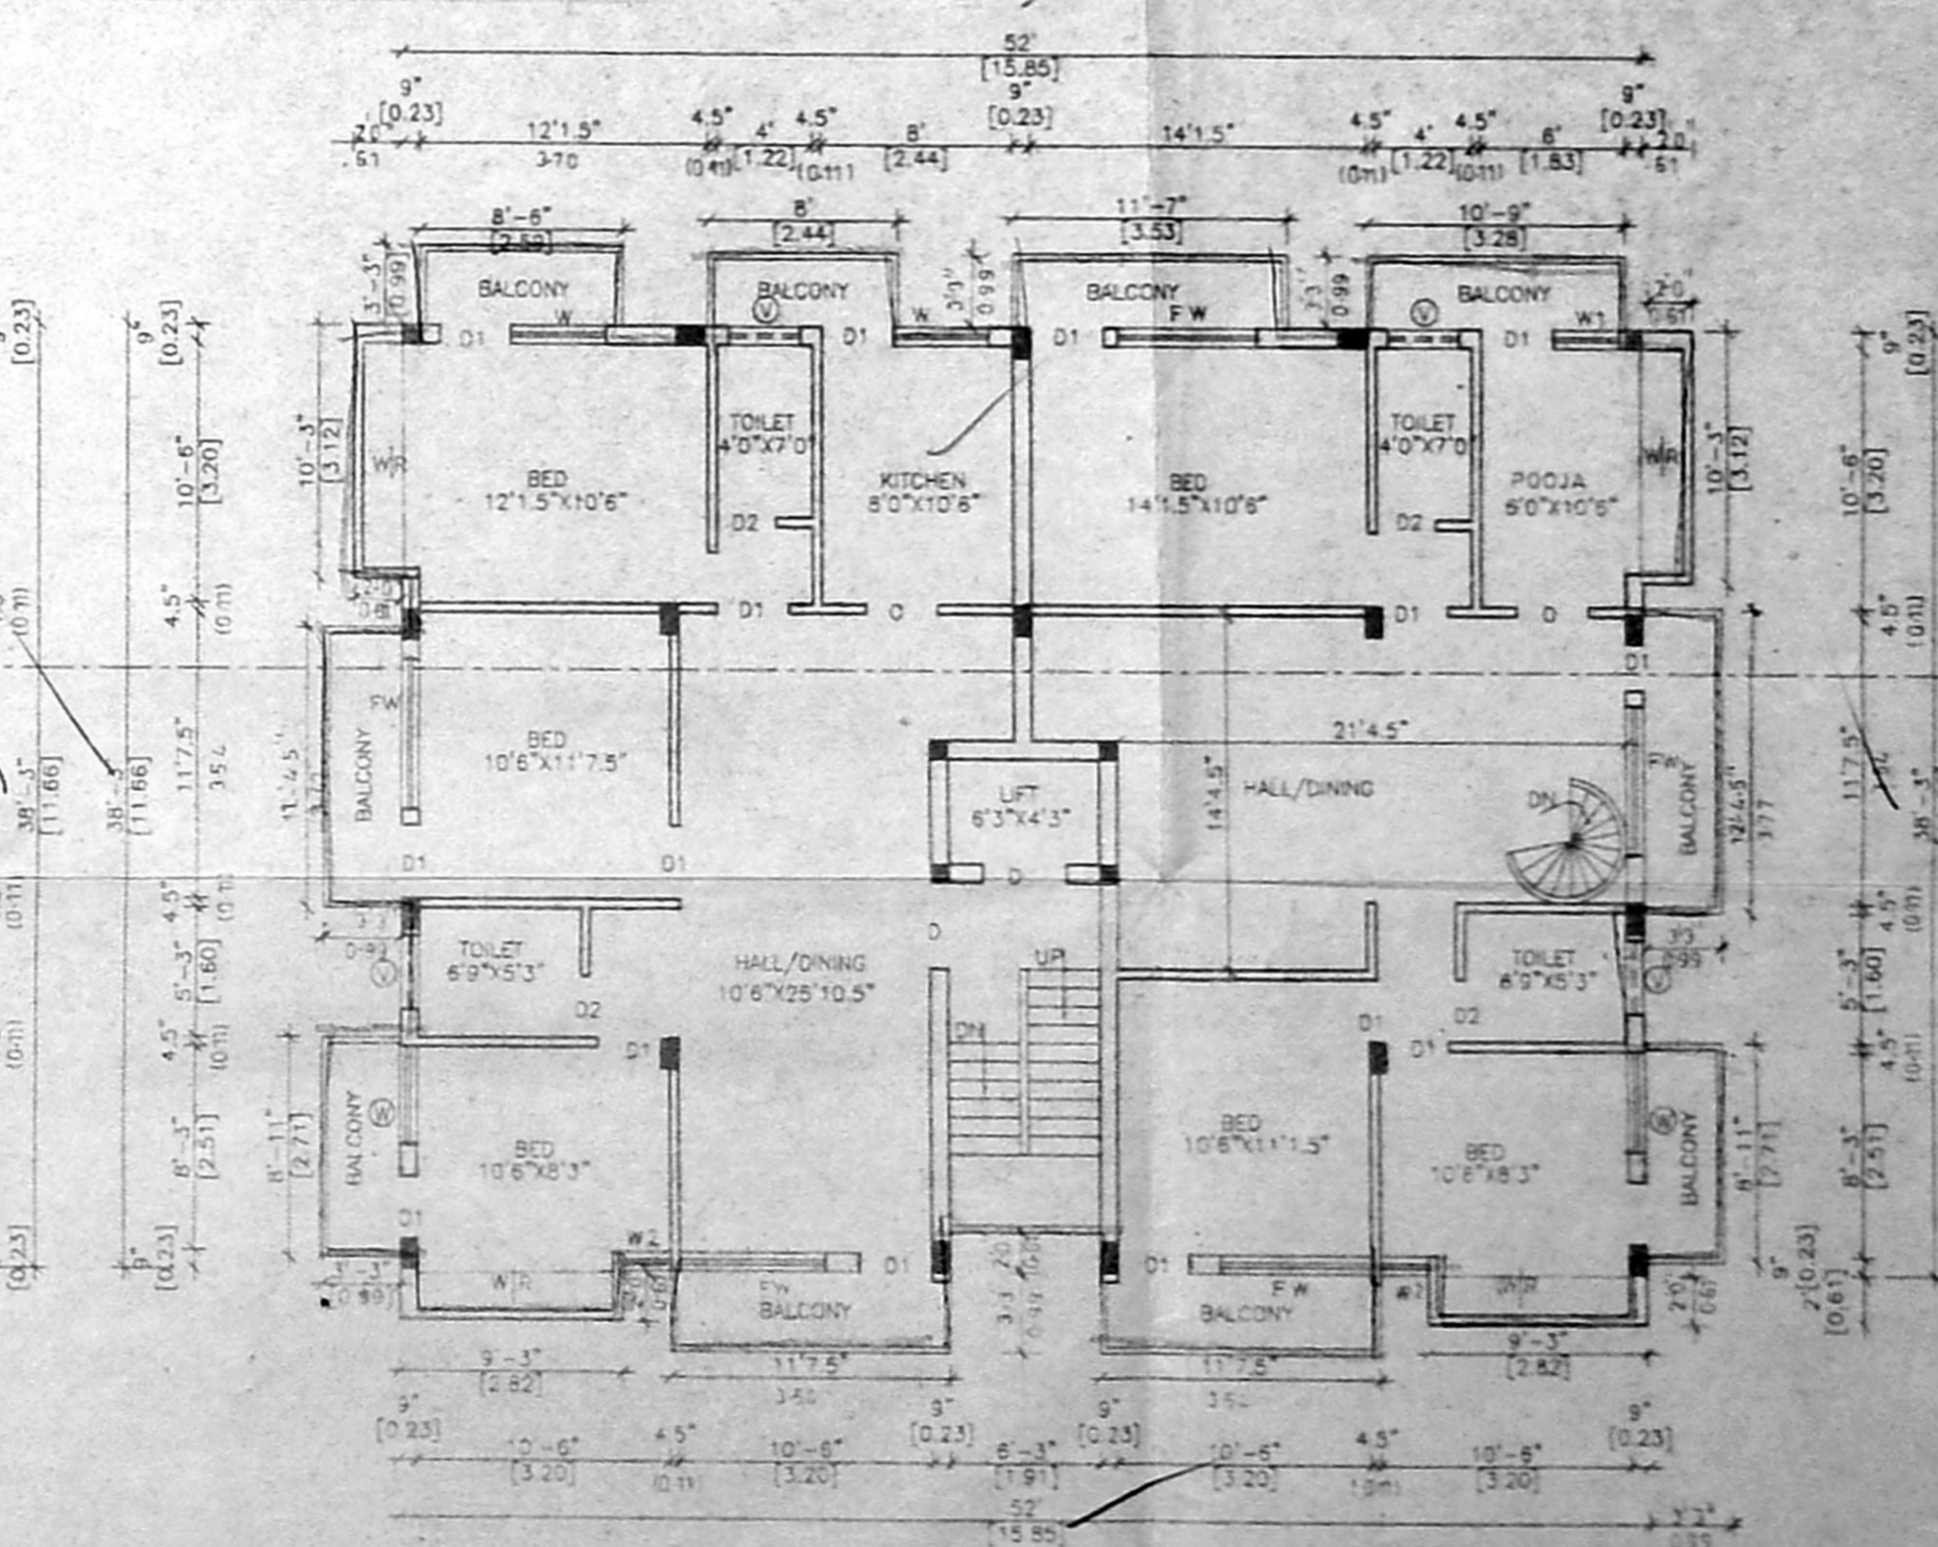

THIRD FLOOR PLAN