

Revised Plan
Dt. 29/09/2003

CMDA (B) No. 1
C. No. B/18733/2003
A Set

Scrutiny
P.A. V. Srinivasulu
L.I.W.

A.P. D.M.

COLOUR INDEX

PROPOSED

ROAD

BOUNDARY

NOTE:
C.B - CUP BOARD

SCHEDULE OF JOINERY

M.D	DOOR	1.00 X 2.10
D1	DOOR	0.90 X 2.10
D2	DOOR	0.75 X 2.10
W1	WINDOW	1.20 X 1.22
W2	WINDOW	1.20 X 1.22
V	VENTILATOR	0.60 X 0.60

SCALE : 1:100

AREA STATEMENT

PLOT EXTENT (as per patta)	663.50 M ²
PLOT EXTENT (as on site)	661.42 M ²
PLOT EXTENT (as per document)	657.75 M ²
PRO. STILT FLOOR BUILTUP AREA	10.86 M ²
PRO. FIRST FLOOR BUILTUP AREA	317.44 M ²
PRO. SECOND FLOOR BUILTUP AREA	317.44 M ²
PRO. THIRD FLOOR BUILTUP AREA	252.85 M ²
PRO. TOTAL BUILTUP AREA	898.59 M ²
F.S.I	1.36




PLAN SHOWING THE PROPOSED CONSTRUCTION OF STILT FLOOR + 3 FLOORS OF RESIDENTIAL BDG. AT OLD DOOR NO: 3, NEW DOOR NO: 5, ARUNDAL BEACH RD. KALAKSHETRA COLONY, BESANT NAGAR, CHENNAI-600090 OLDS.NO:166/2PT.T.S NO:26 BLOCK NO:56 THIRUVANMIYUR VILLAGE.

ALL MEASUREMENTS ARE IN METRES

For CHAITANYA BUILDERS & LEASING (P) LTD.

OWNER

Er. V. SRINIVASULU, I.C.E.
Asst. Executive Engineer (Road)
Consulting Civil Engineer
CLASS I LICENSED SURVEYOR
CORPORATION OF CHENNAI
REGD. NO. 32
OLD NO. 17, NEW NO. 5,
NEW COLONY MAIN STREET,
CHENNAI-600008

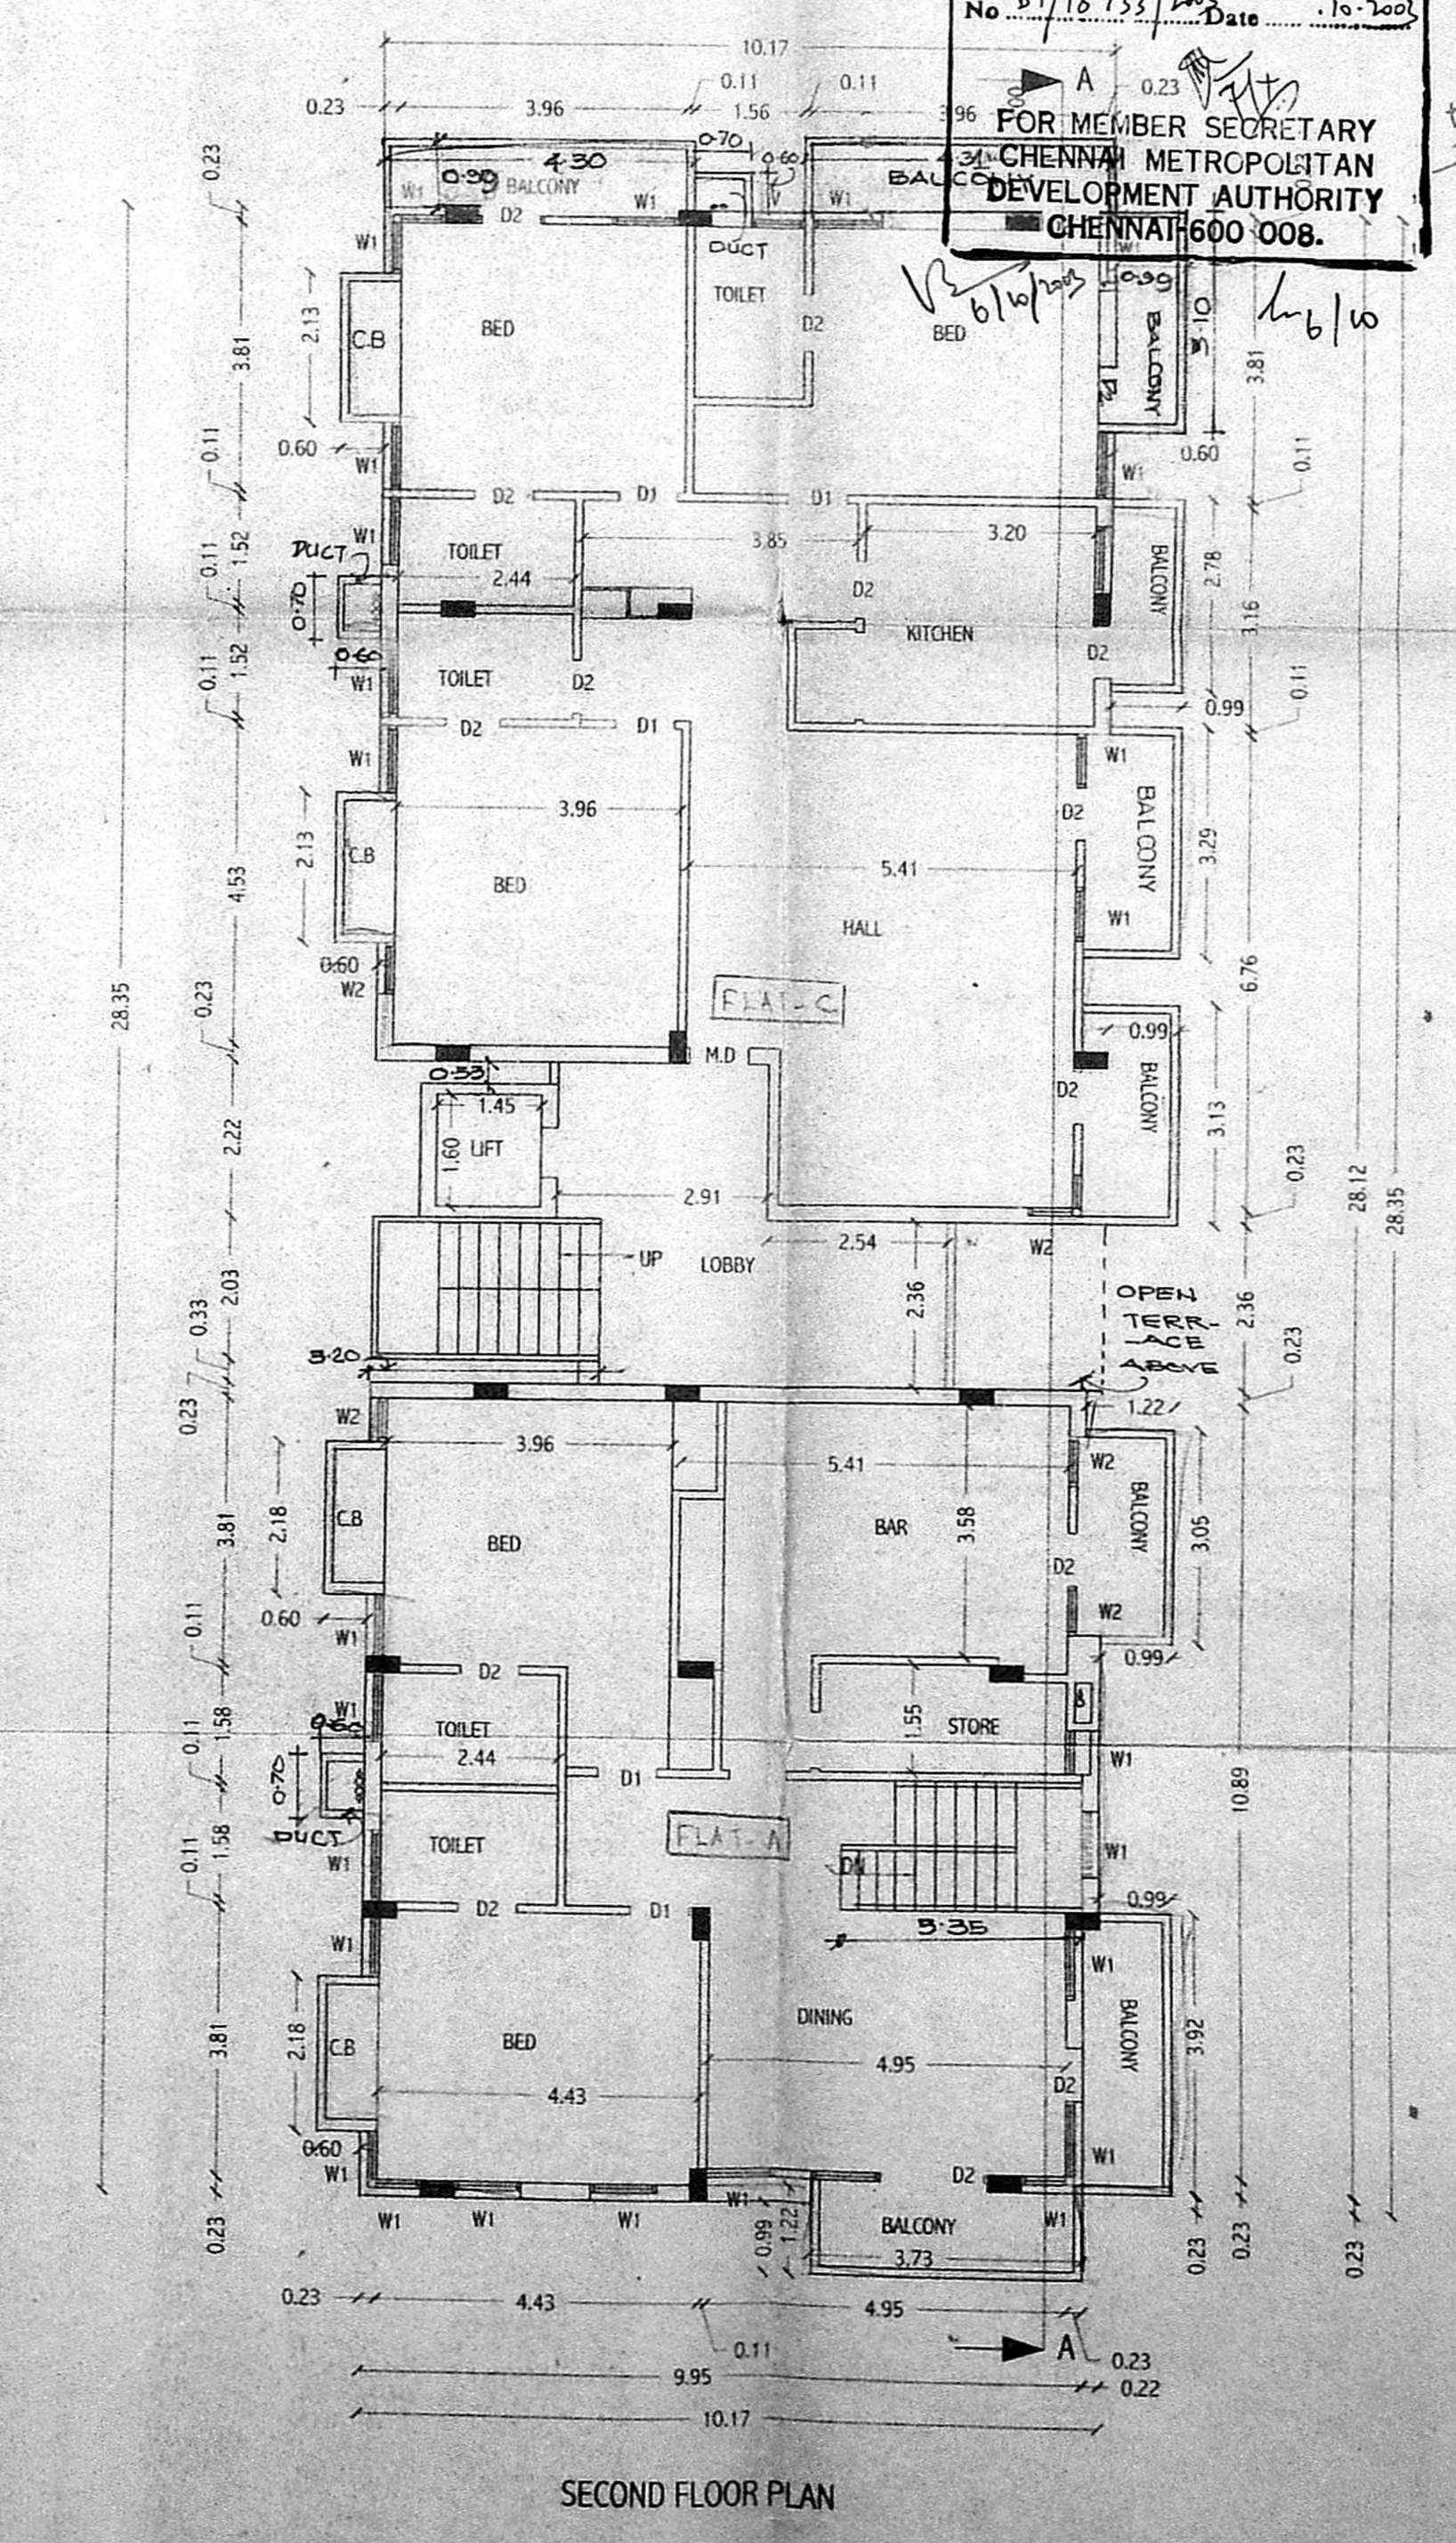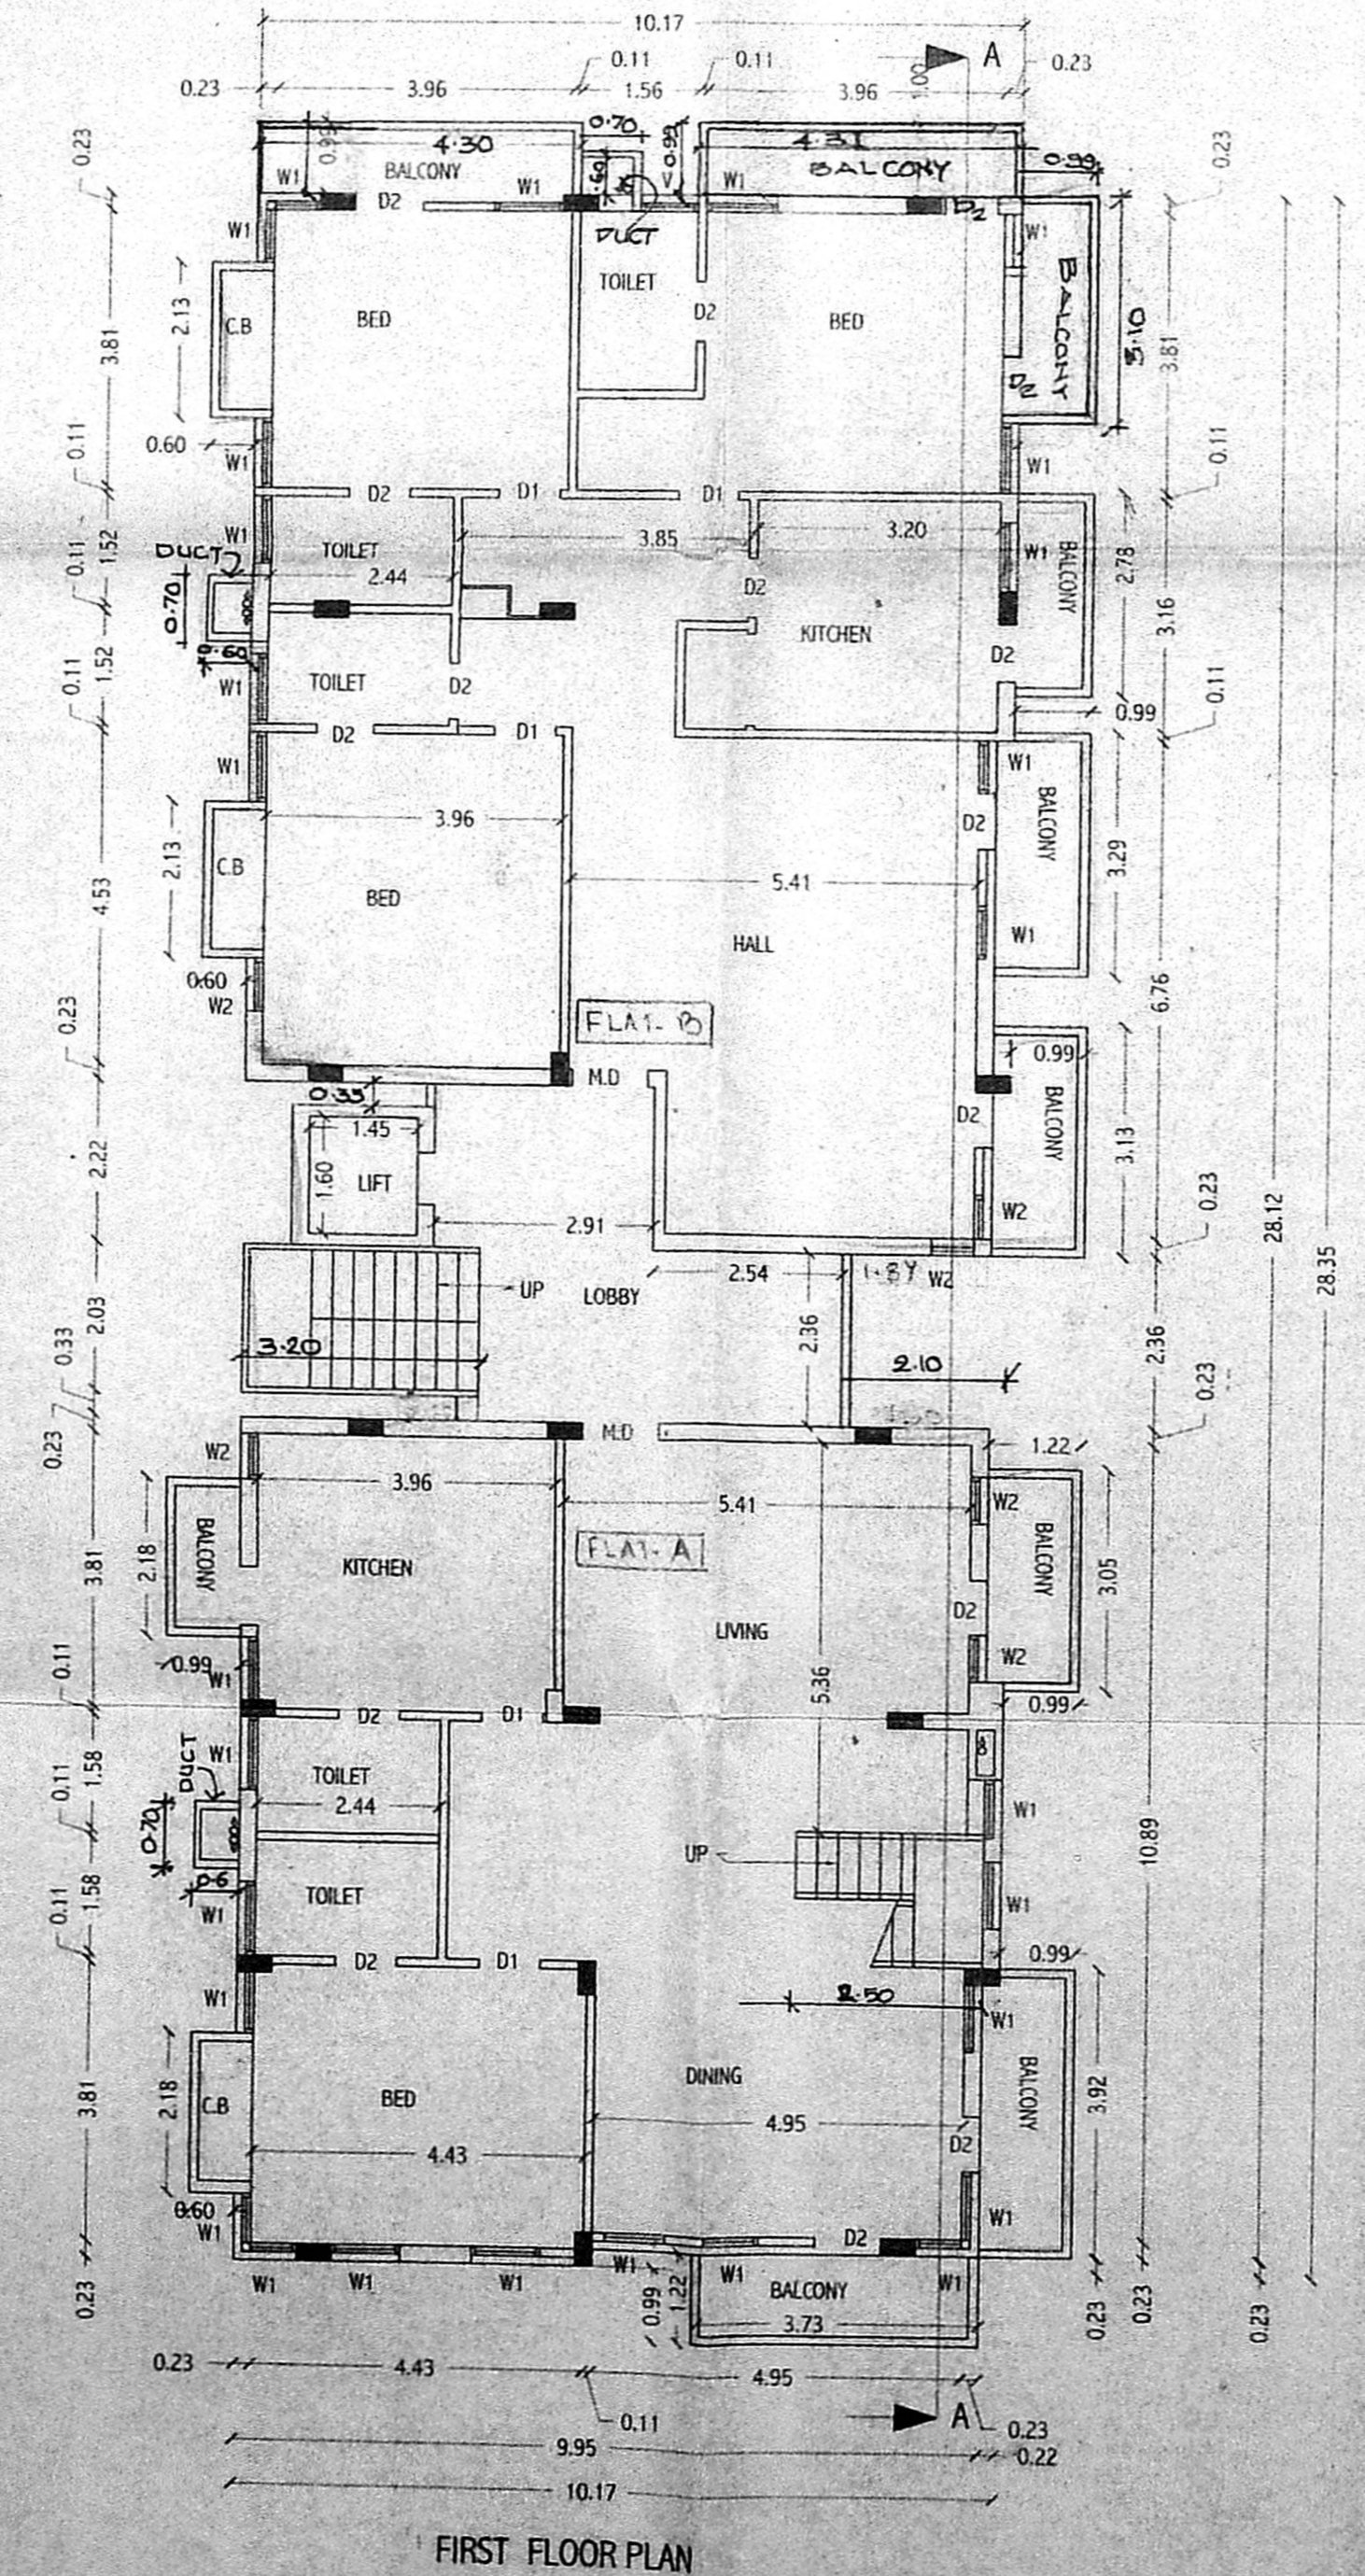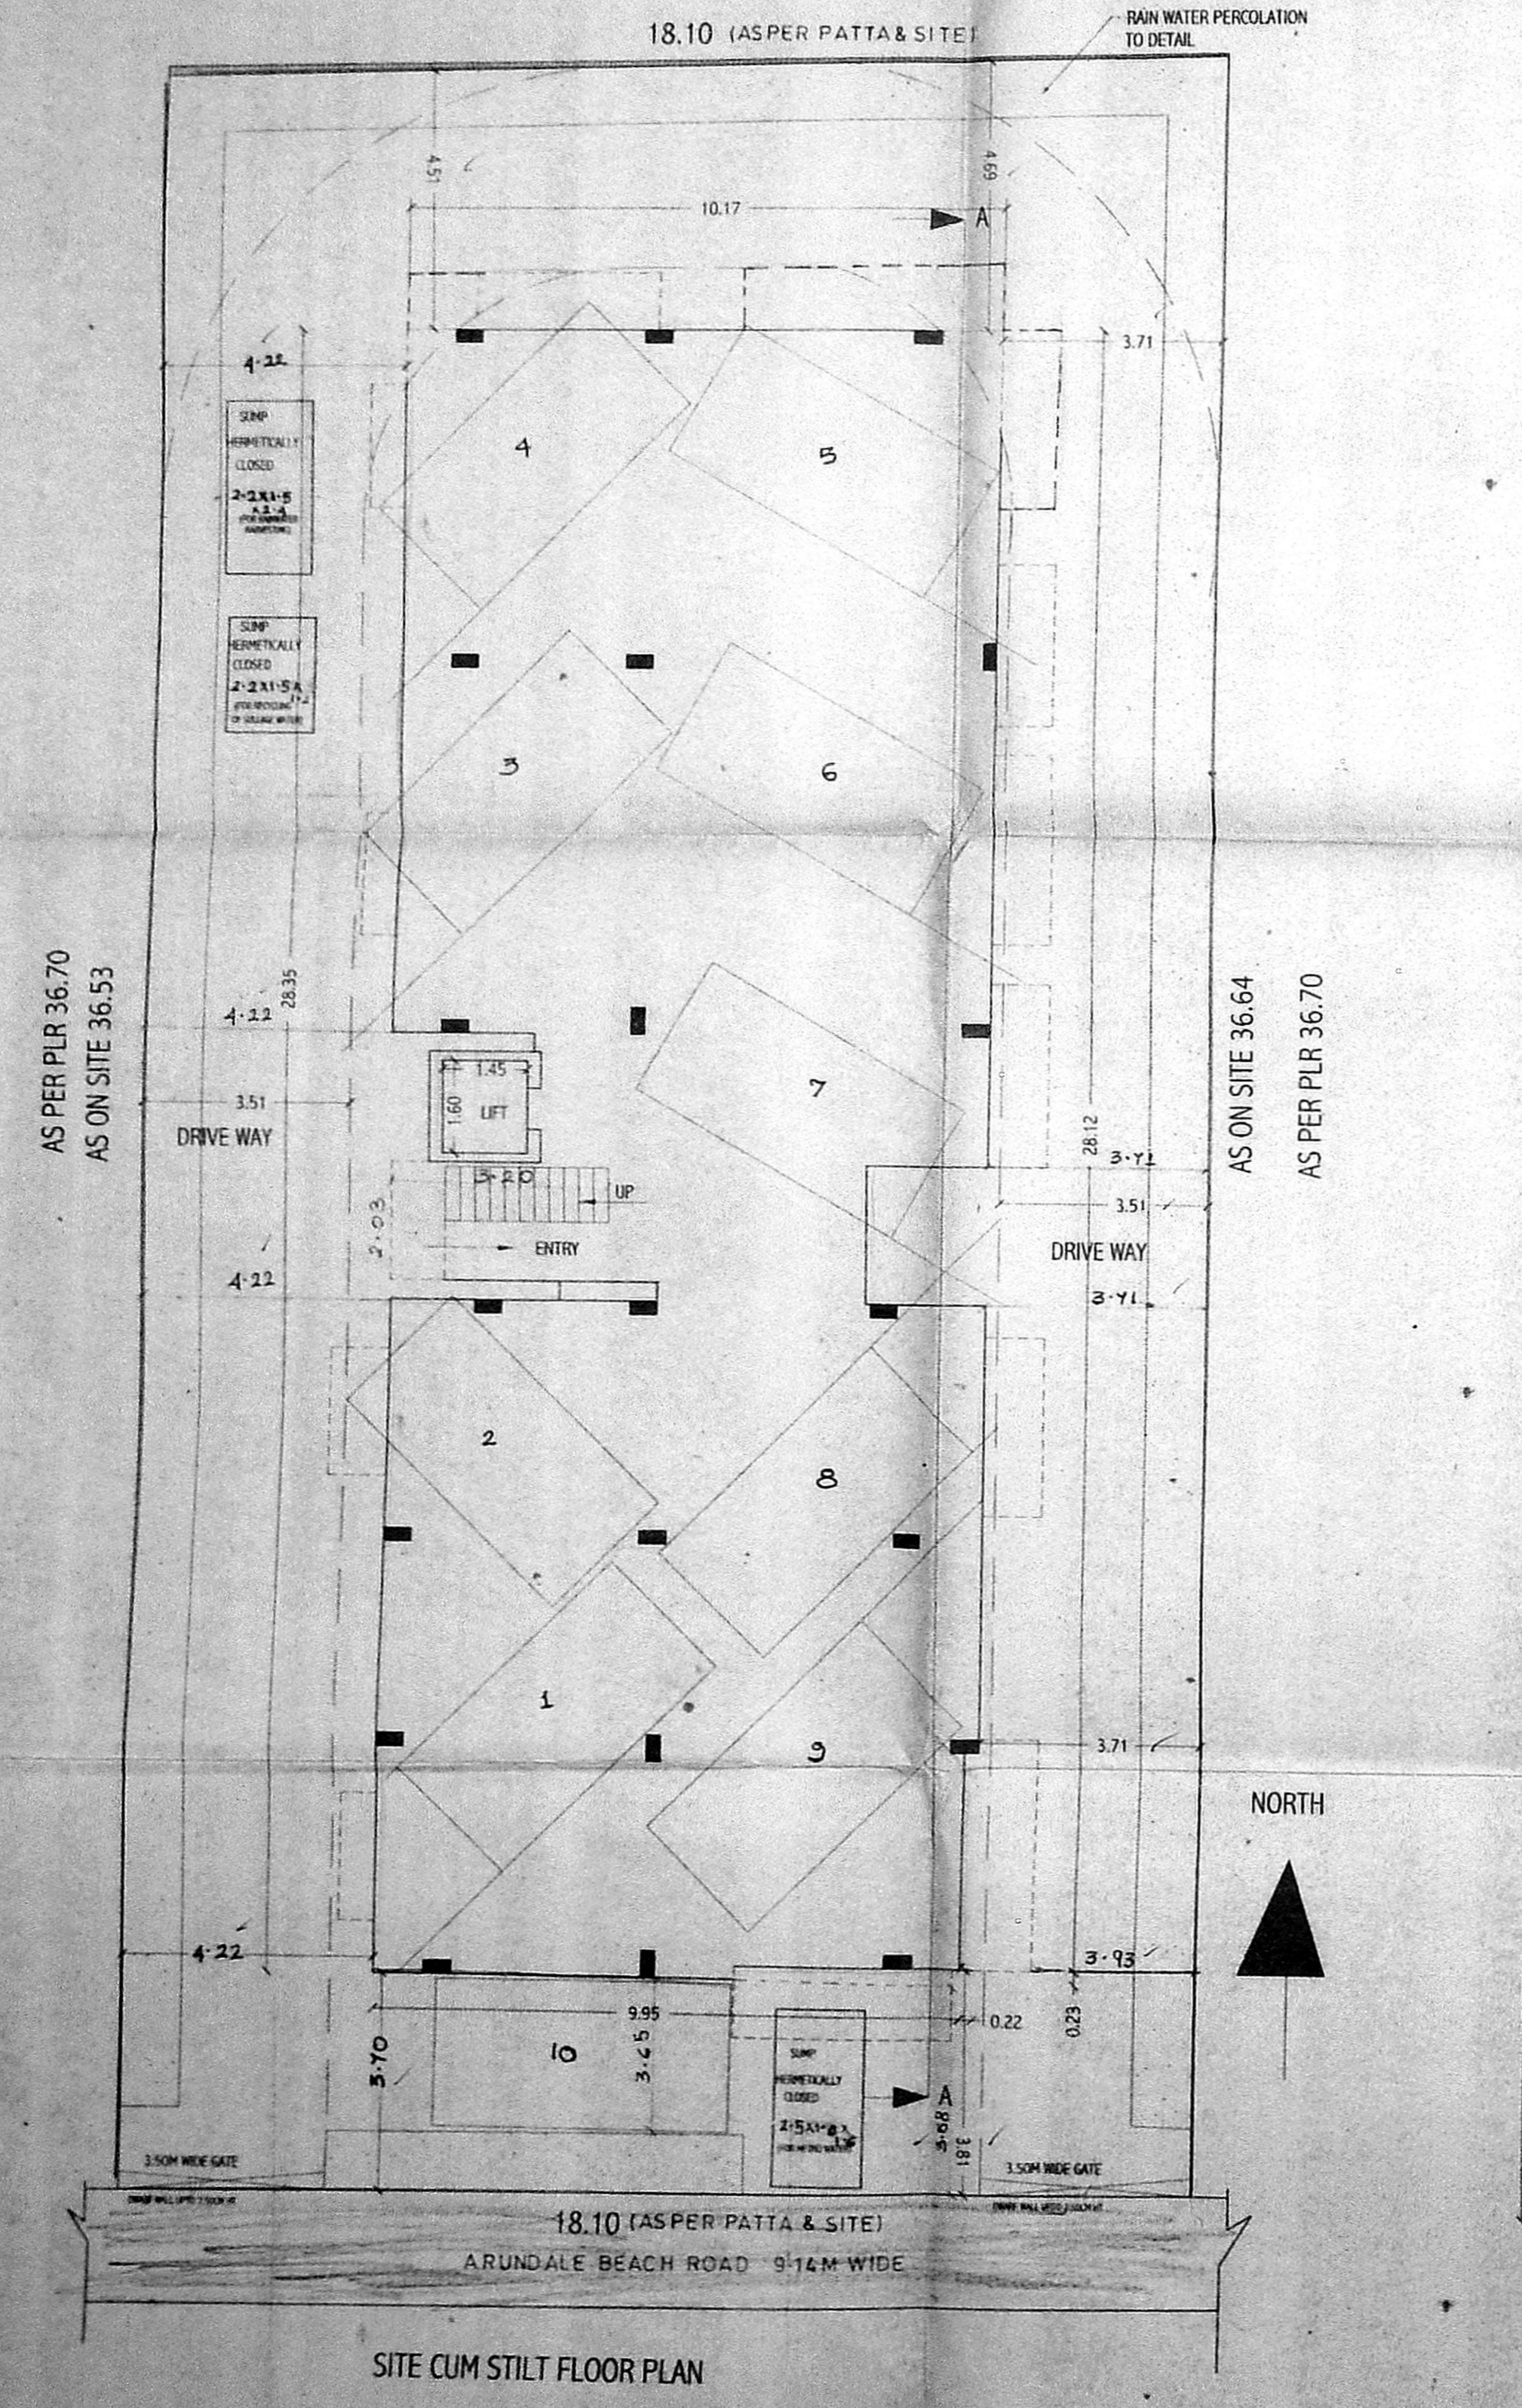


SECOND FLOOR PLAN


FIRST FLOOR PLAN

Revised 29/11/2003
DE 29/11/2003

CMDA (B) / No. 1
 C. No. B1/18733/2003
 Asst
 Scrutiny
 P. A. *Vijay*
W/10
 A.S. D.P.

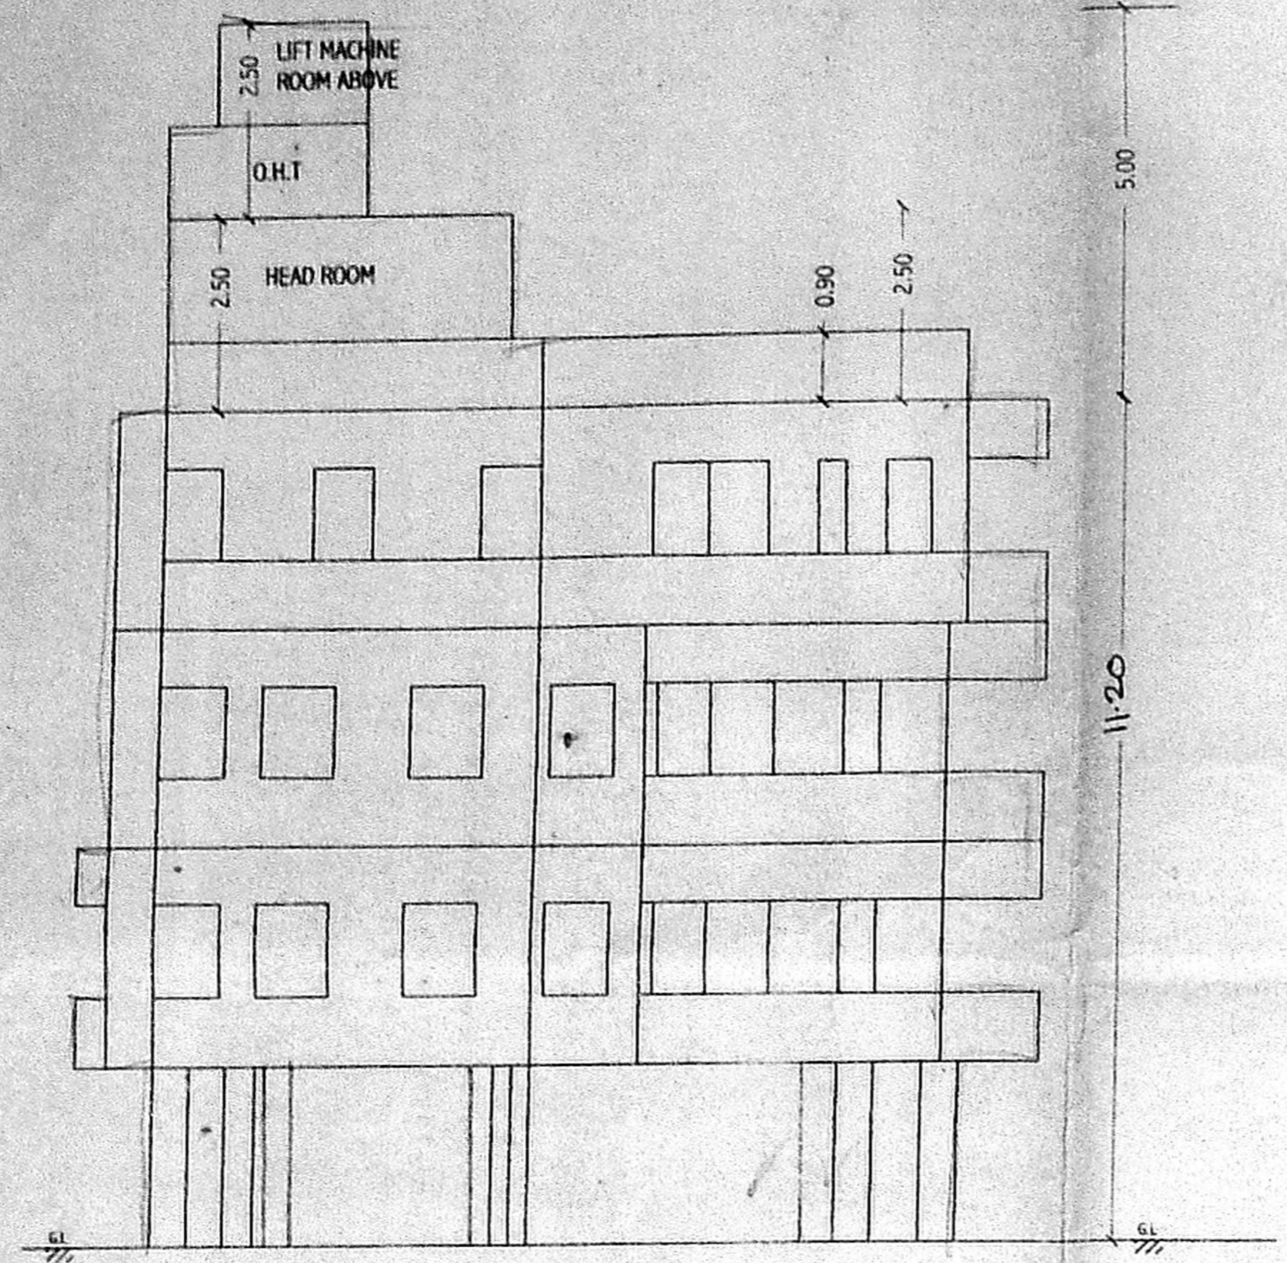


FRONT ELEVATION

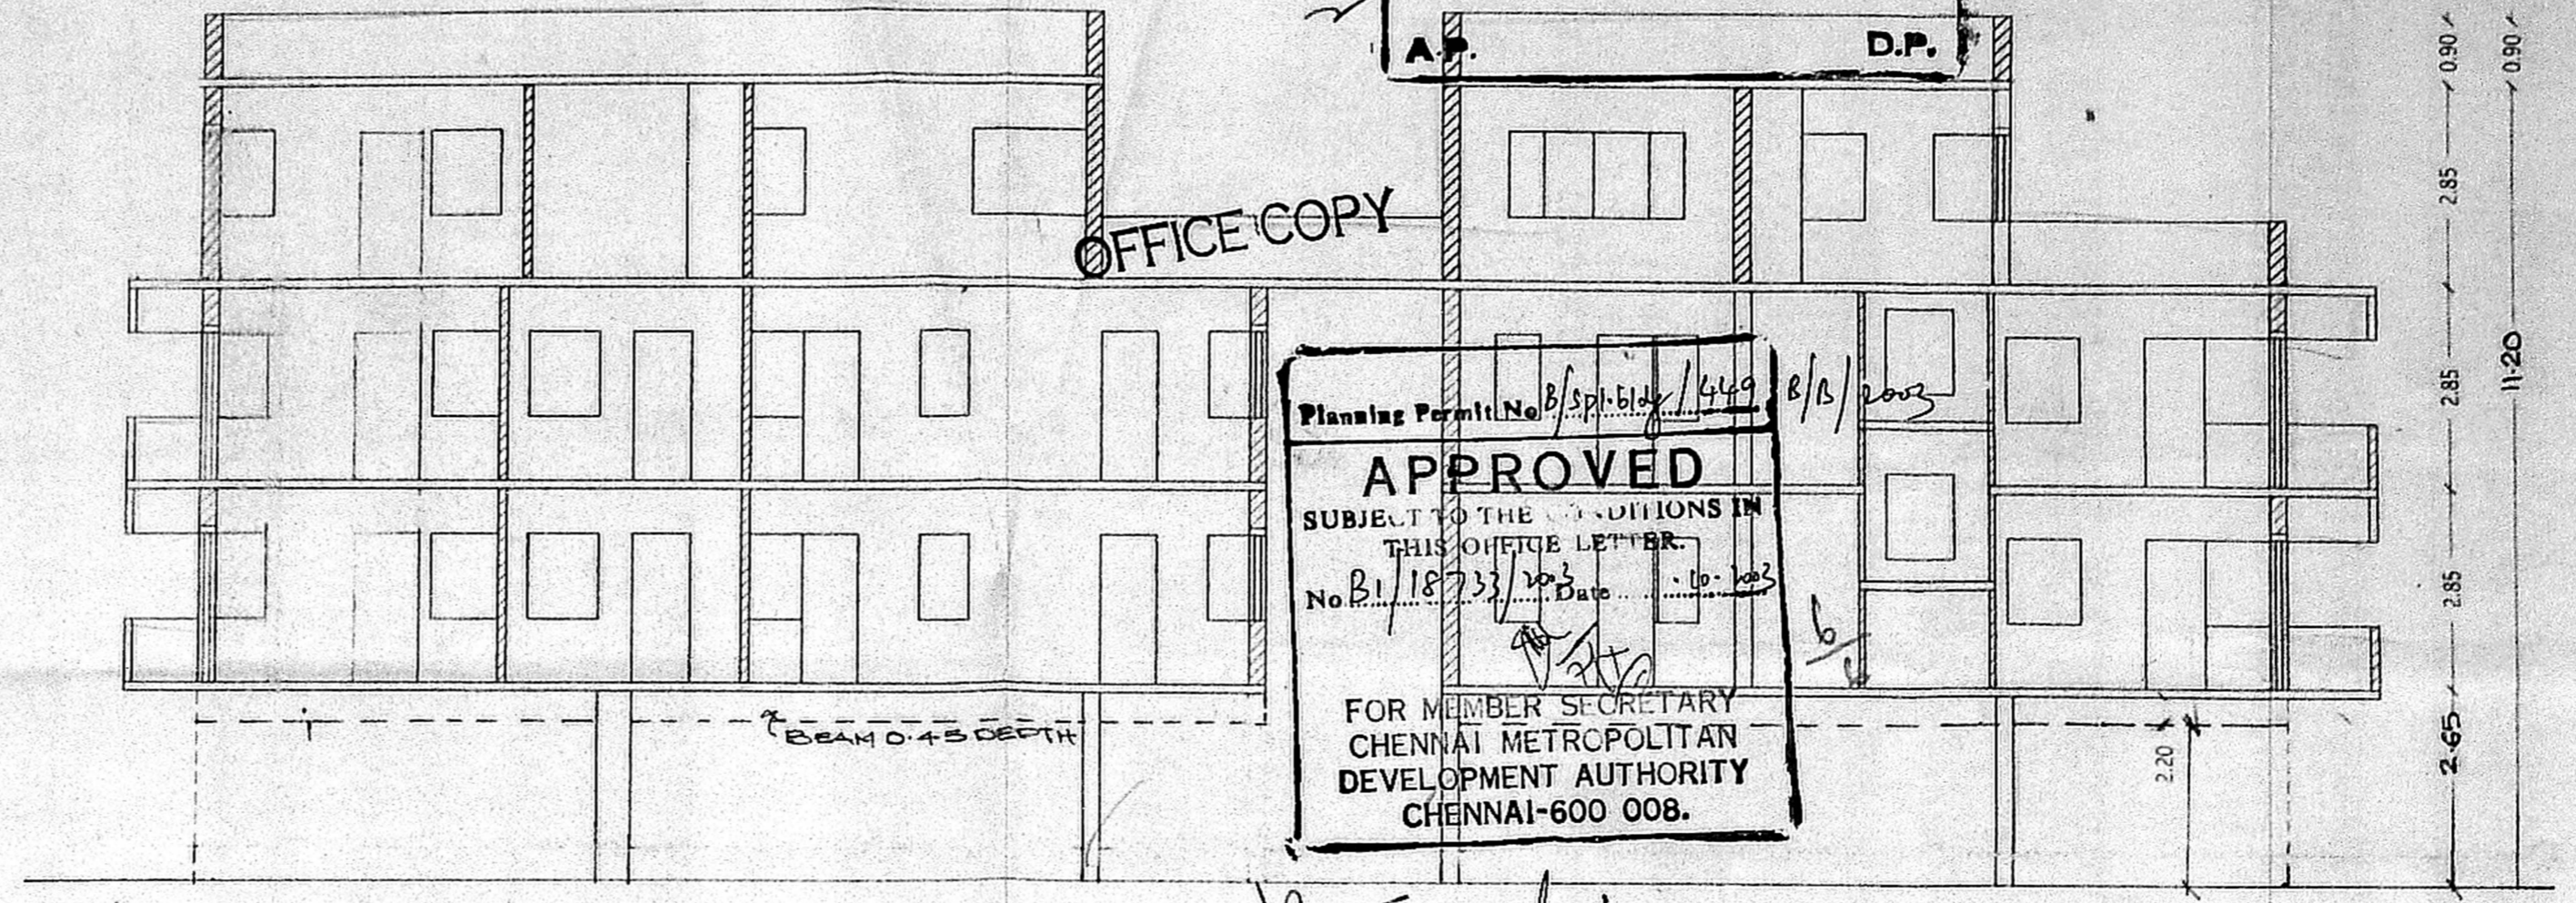


SECTION ON AA

Planning Permit No. B/SP/1449/8/8/2003
APPROVED
 SUBJECT TO THE CONDITIONS IN THIS OFFICE LETTER
 No. B1/18733/2003 Date: 10/11/2003
 FOR MEMBER SECRETARY
 CHENNAI METROPOLITAN
 DEVELOPMENT AUTHORITY
 CHENNAI-600 008.

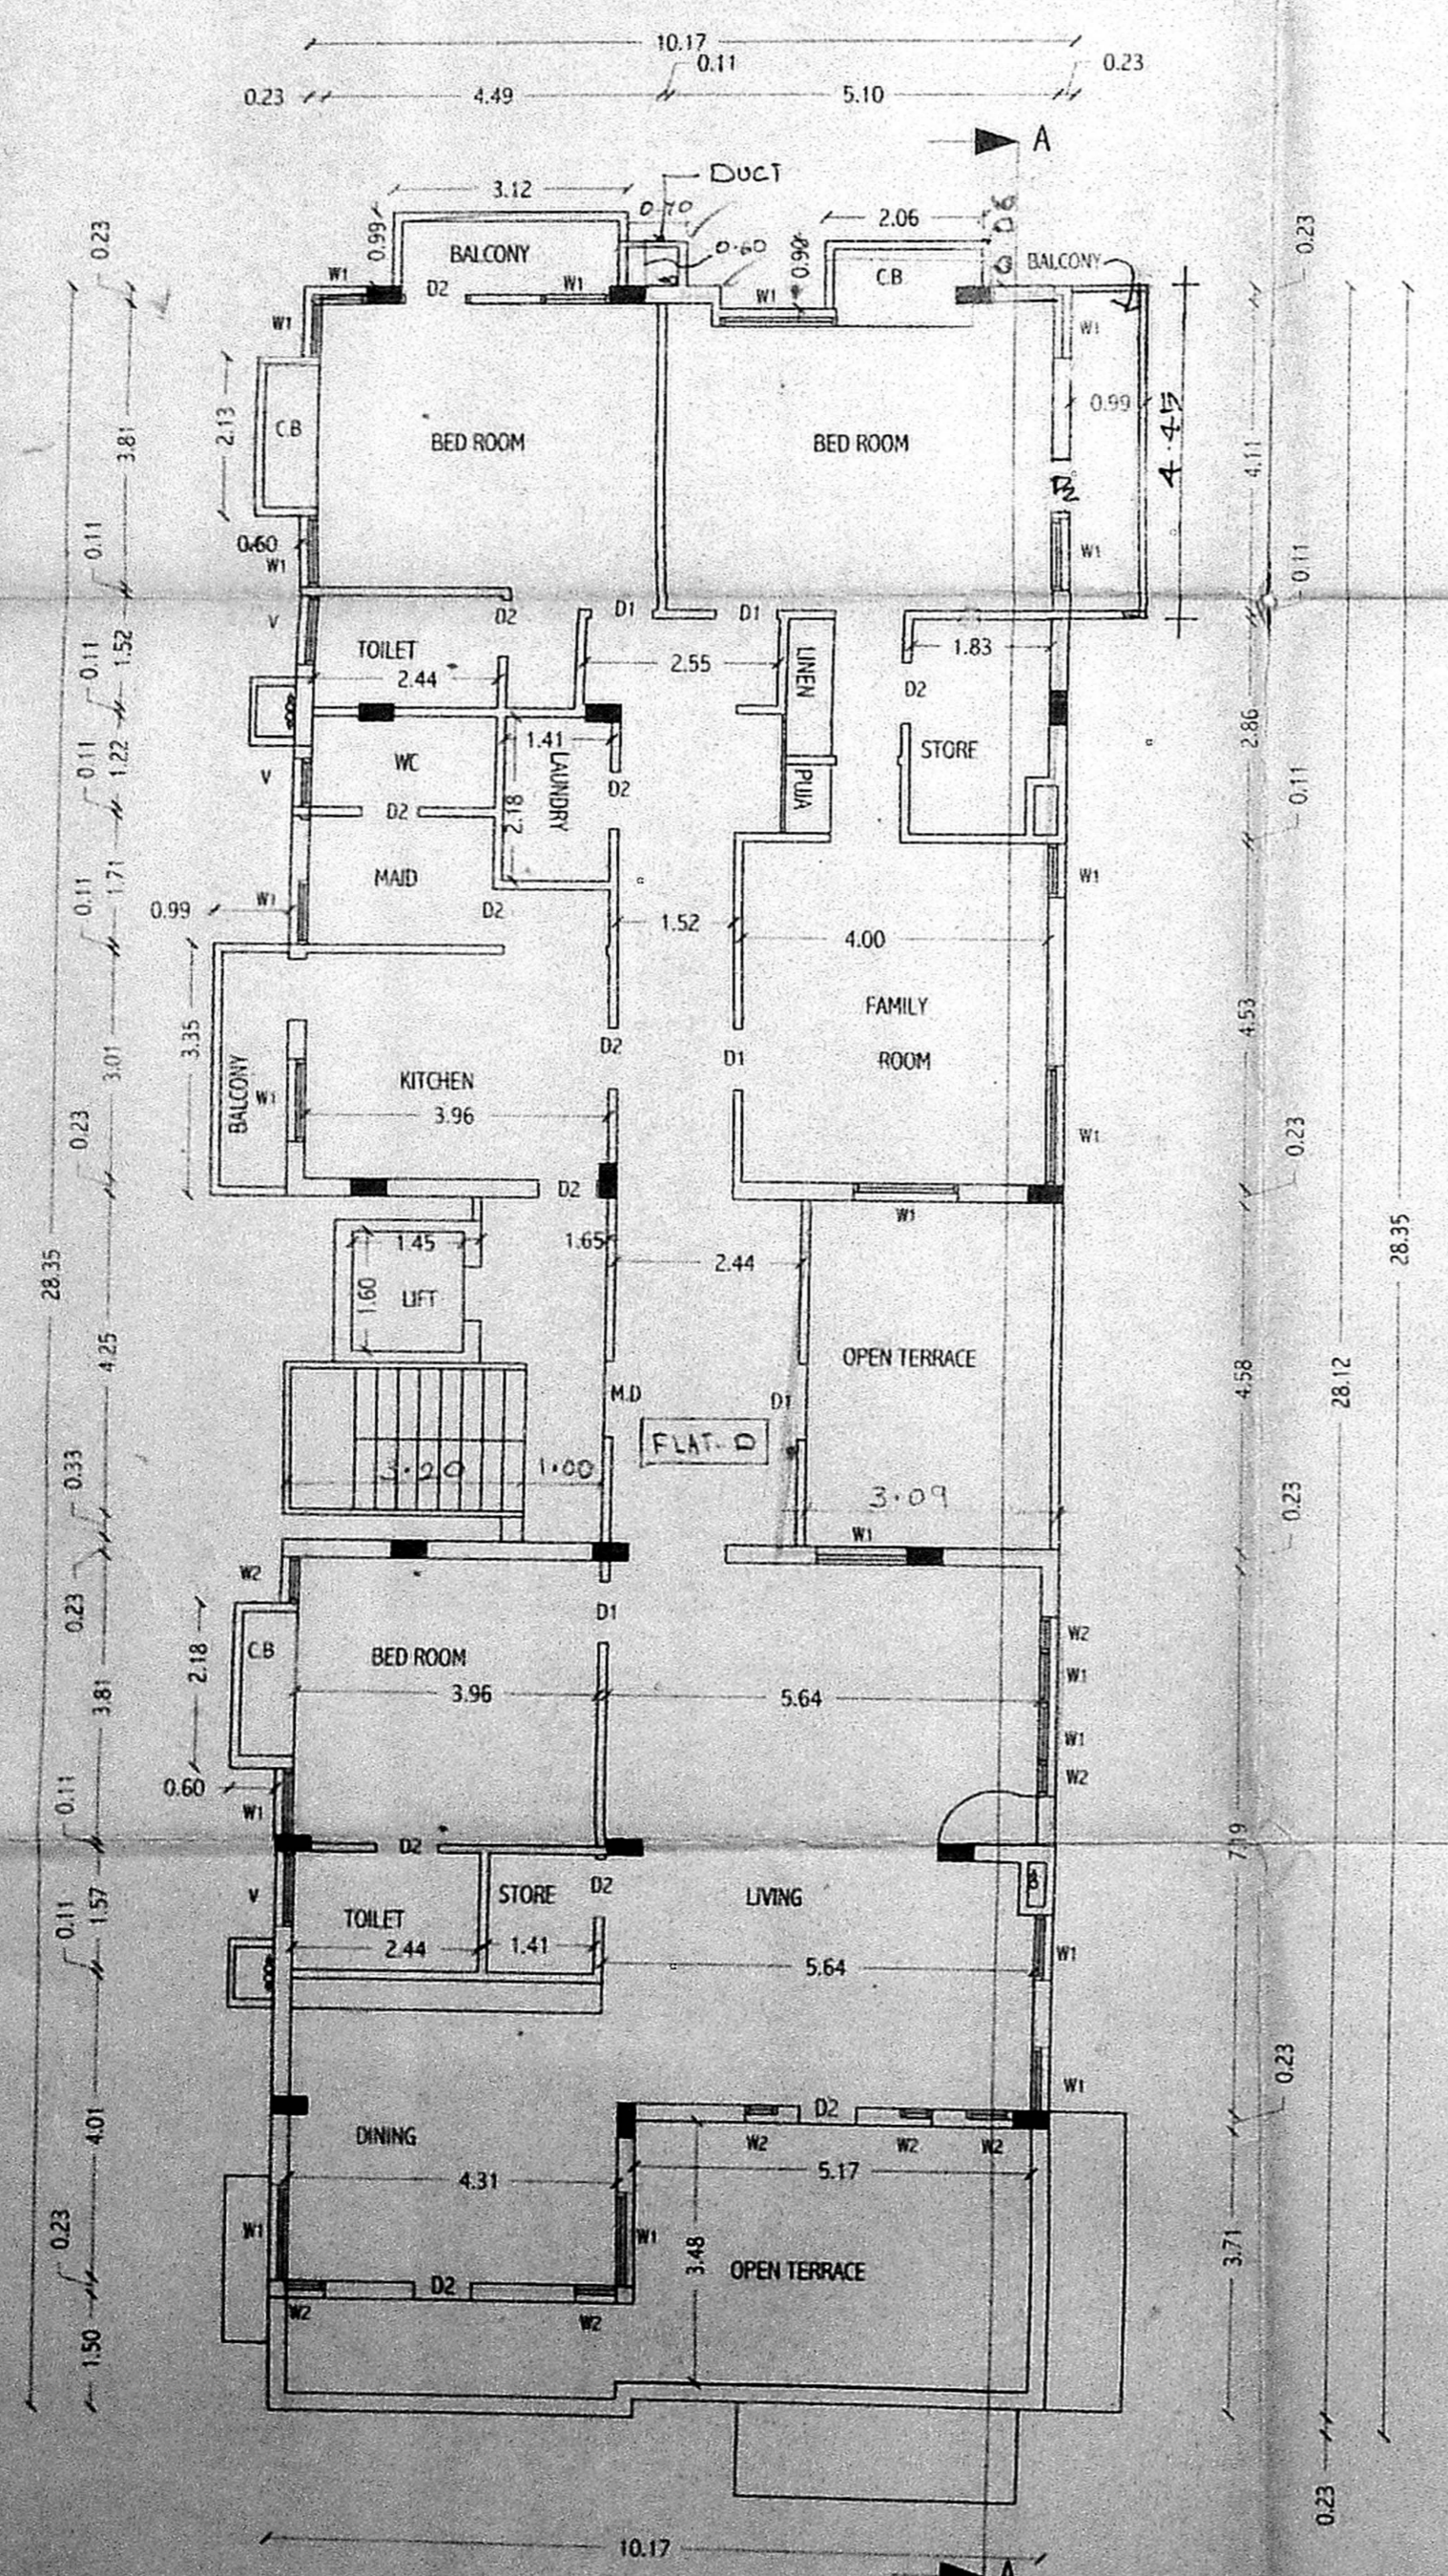

THIRD FLOOR PLAN

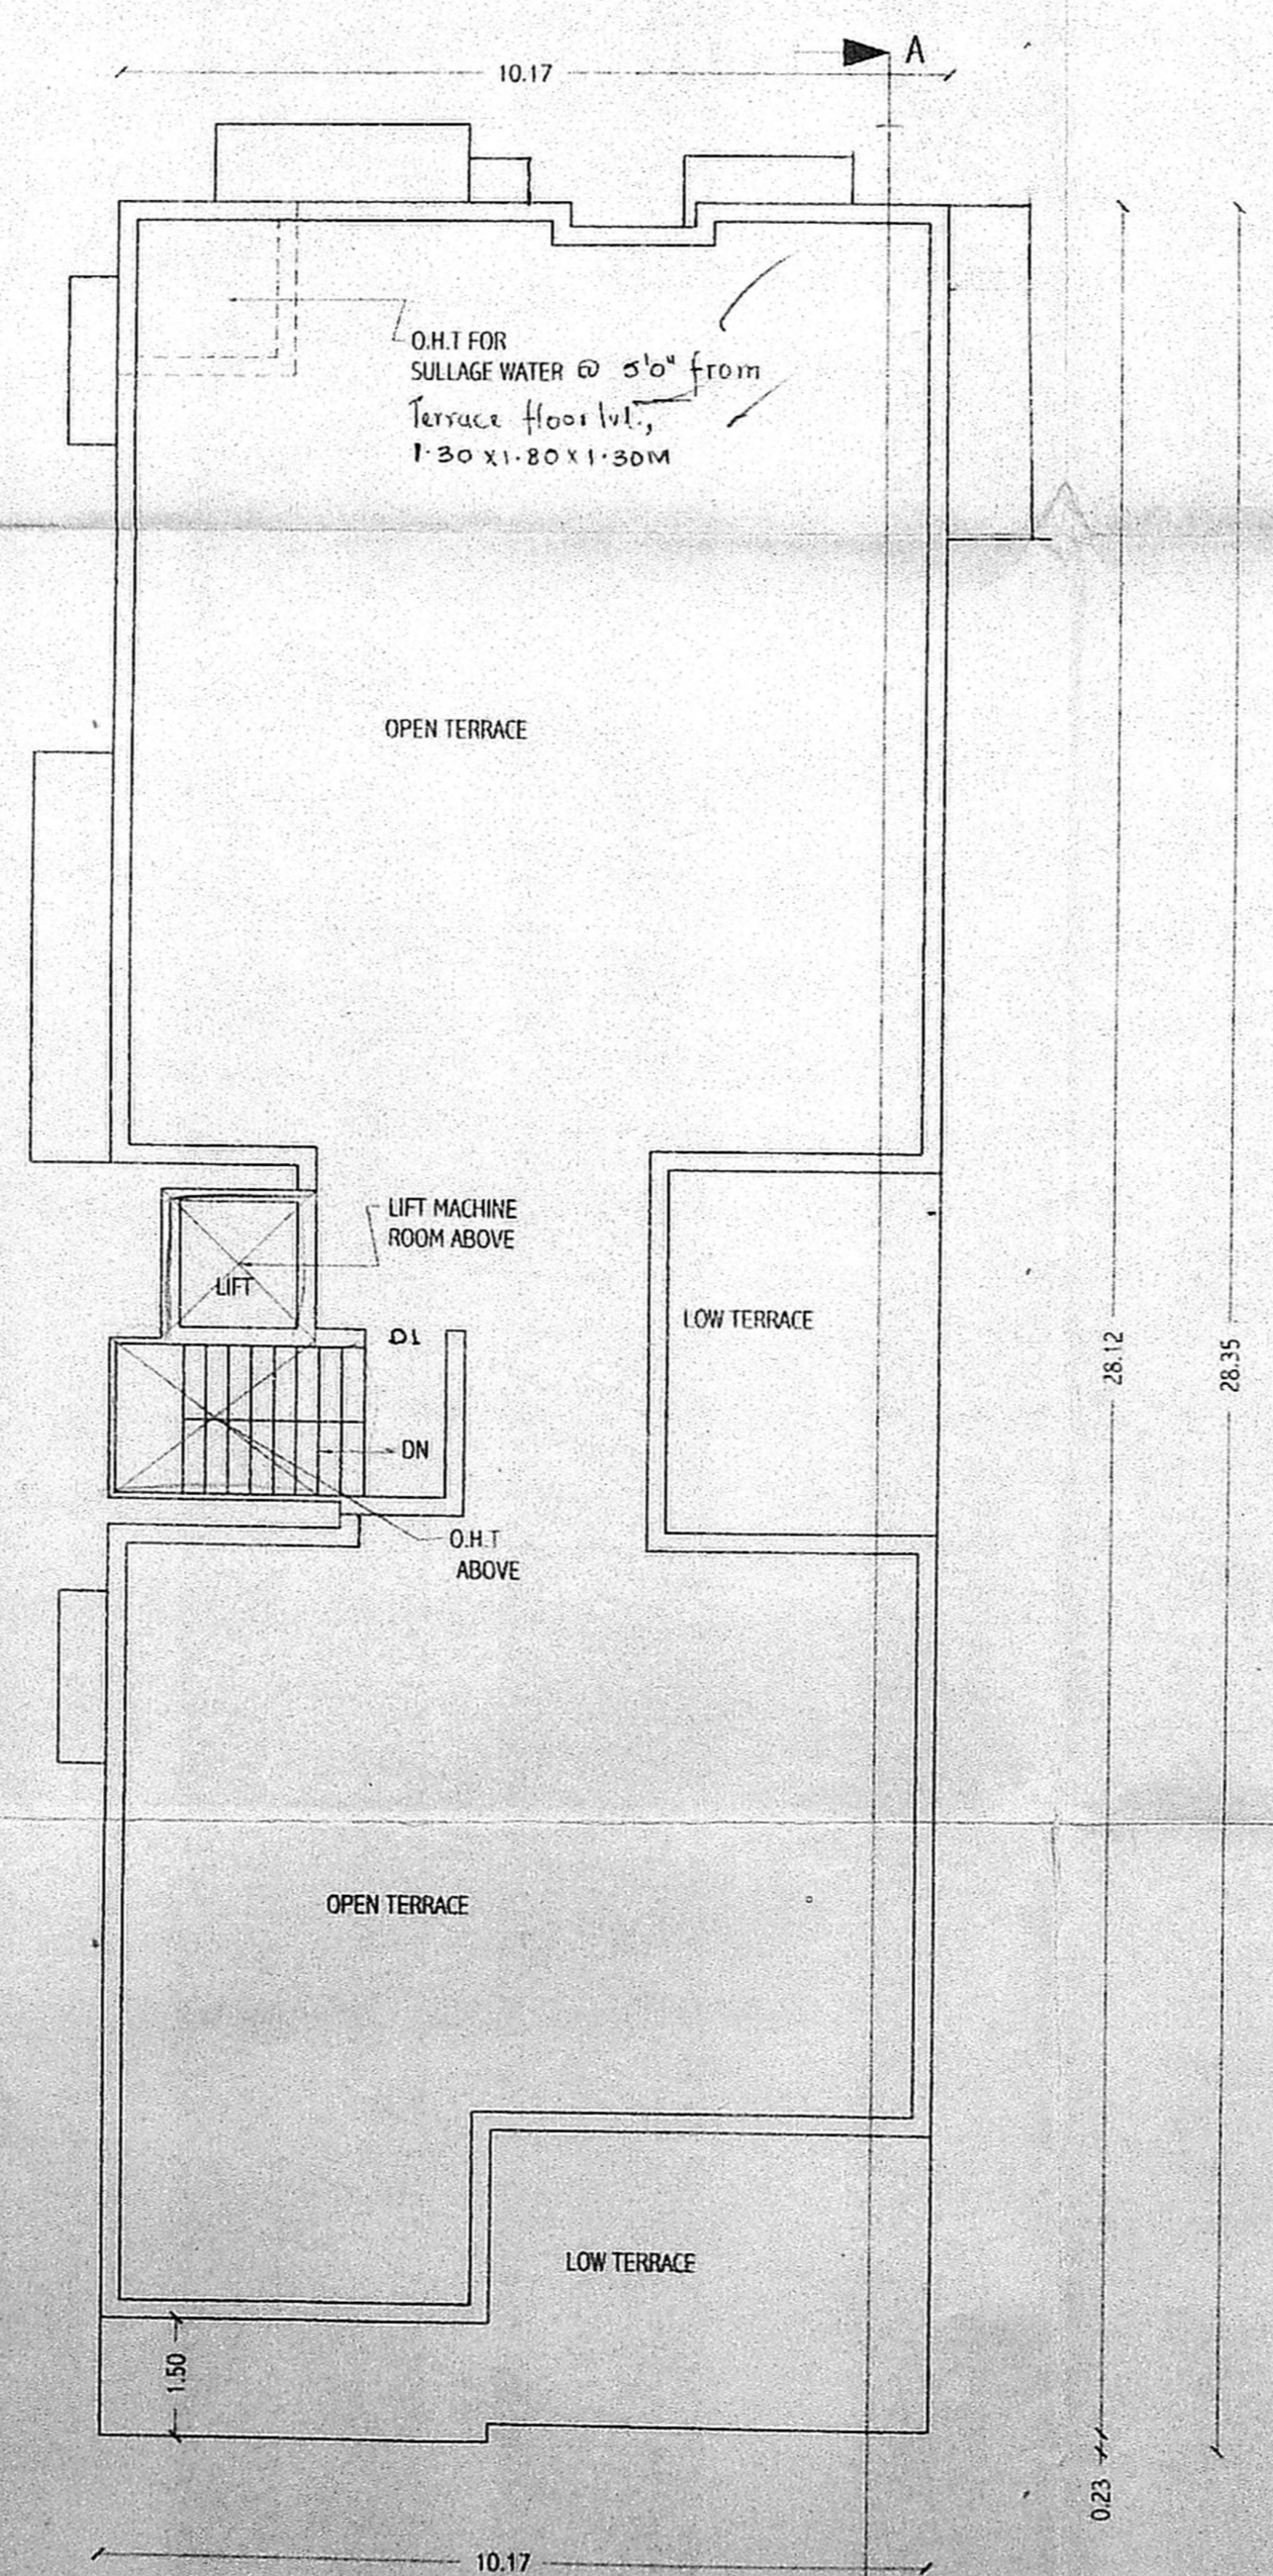

TERRACE FLOOR PLAN

COLOUR INDEX
 PROPOSED
 ROAD
 BOUNDARY

SCALE : 1:100

PLAN SHOWING THE PROPOSED CONSTRUCTION OF STILT FLOOR + 3 FLOORS OF RESIDENTIAL BLDG. AT OLD DOOR NO:3, NEW DOOR NO:5, KANDALE BEACH ROAD, KALAKSHETRA COLONY, BESANT NAGAR, CHENNAI-600 090 OLD S.NO:166/2PT, T.S NO:26 BLOCK NO:56 THIRUVANMIYUR VILLAGE.

ALL MEASUREMENTS ARE IN METRES .

For CHAITANYA BUILDERS & LEASING (P) LTD.

V.S.
Authorised Signatory

OWNER

V. Srinivasalu
Er. V. SRINIVASALU, I.C.E.
 Asst. Executive Engineer (I)
 Consulting Civil Engineer
 CLASS I LICENSED SURVEYOR
 CORPORATION OF CHENNAI
 REGD. NO 32
 OLD No.17, NEW No.6,
 WEST SANDRAE, CHENNAI-15.

LICENSED SURVEYOR