
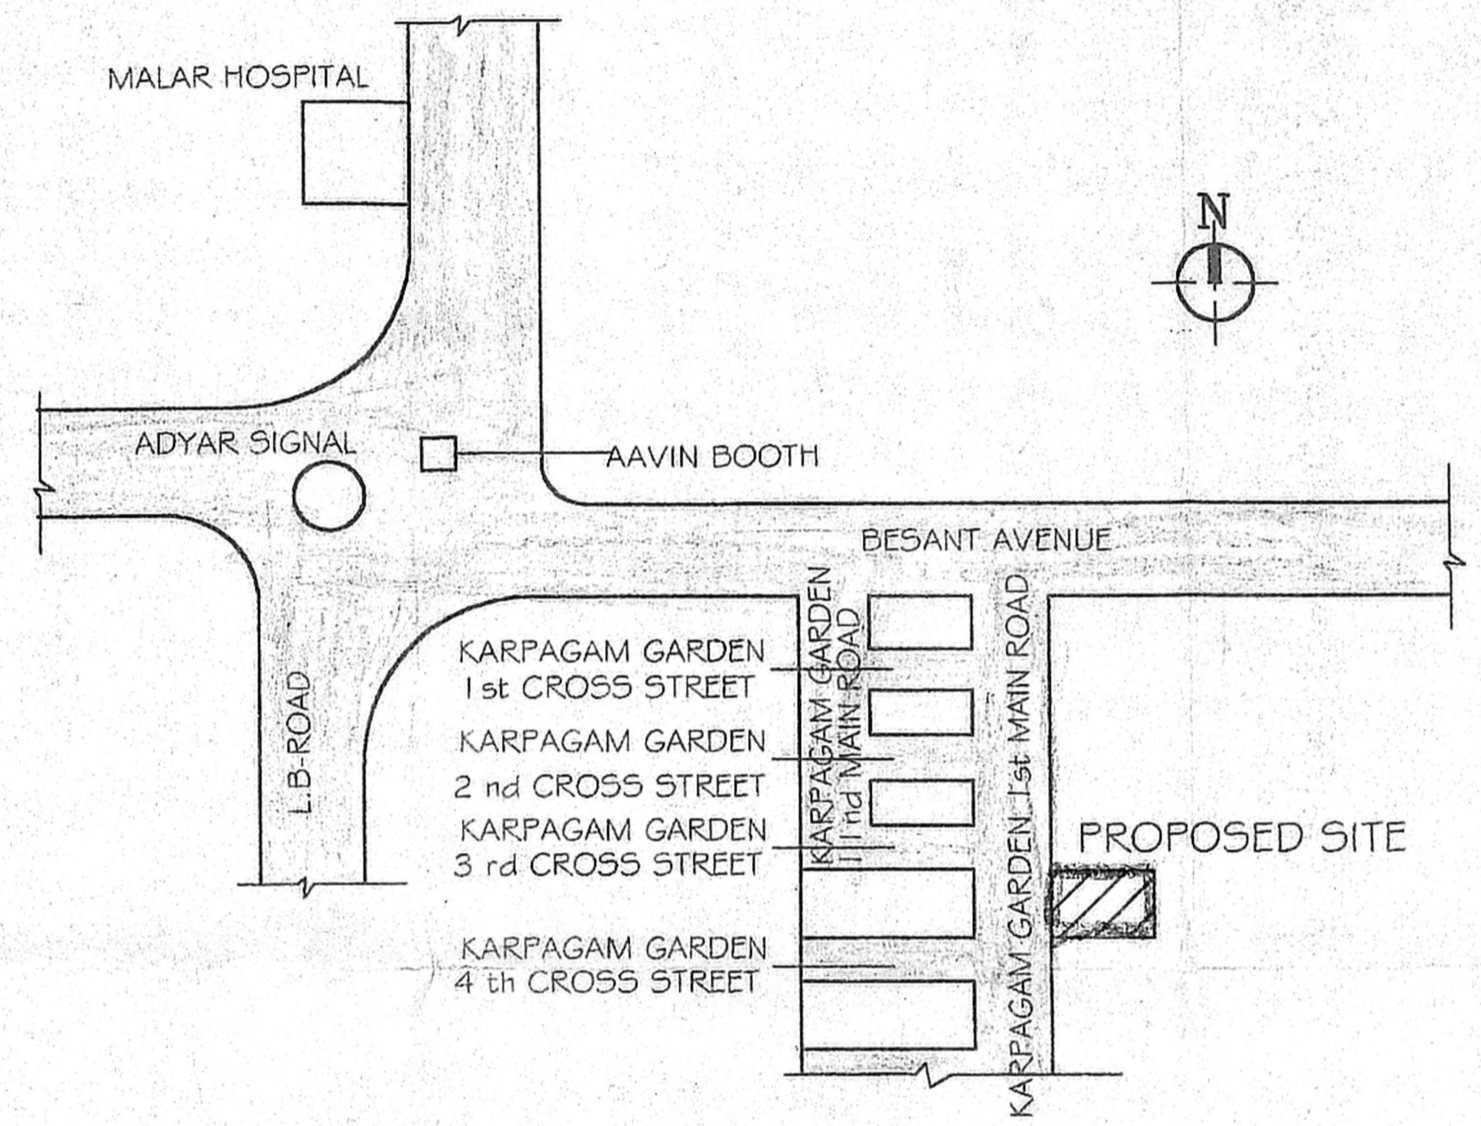
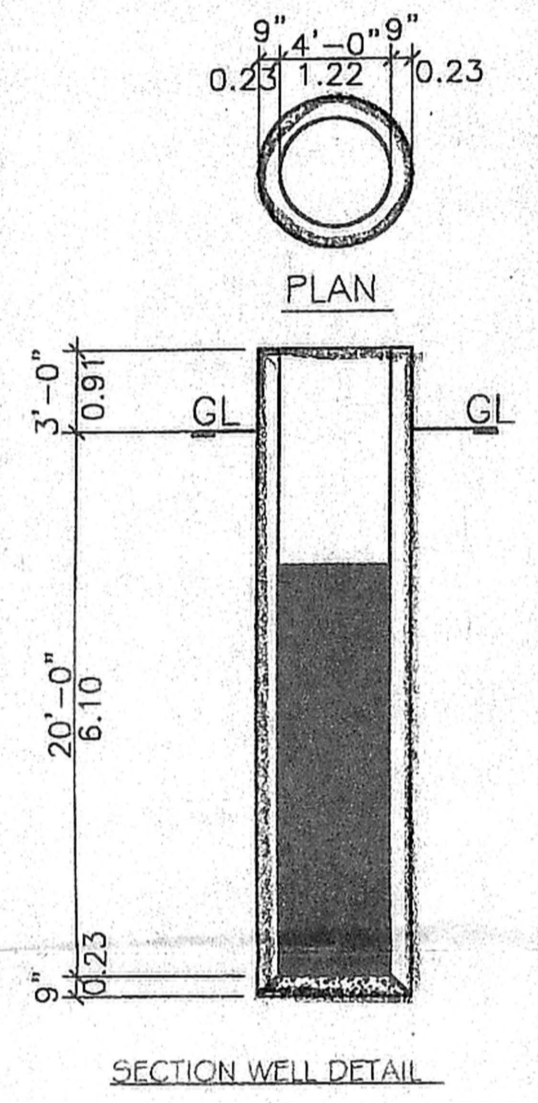
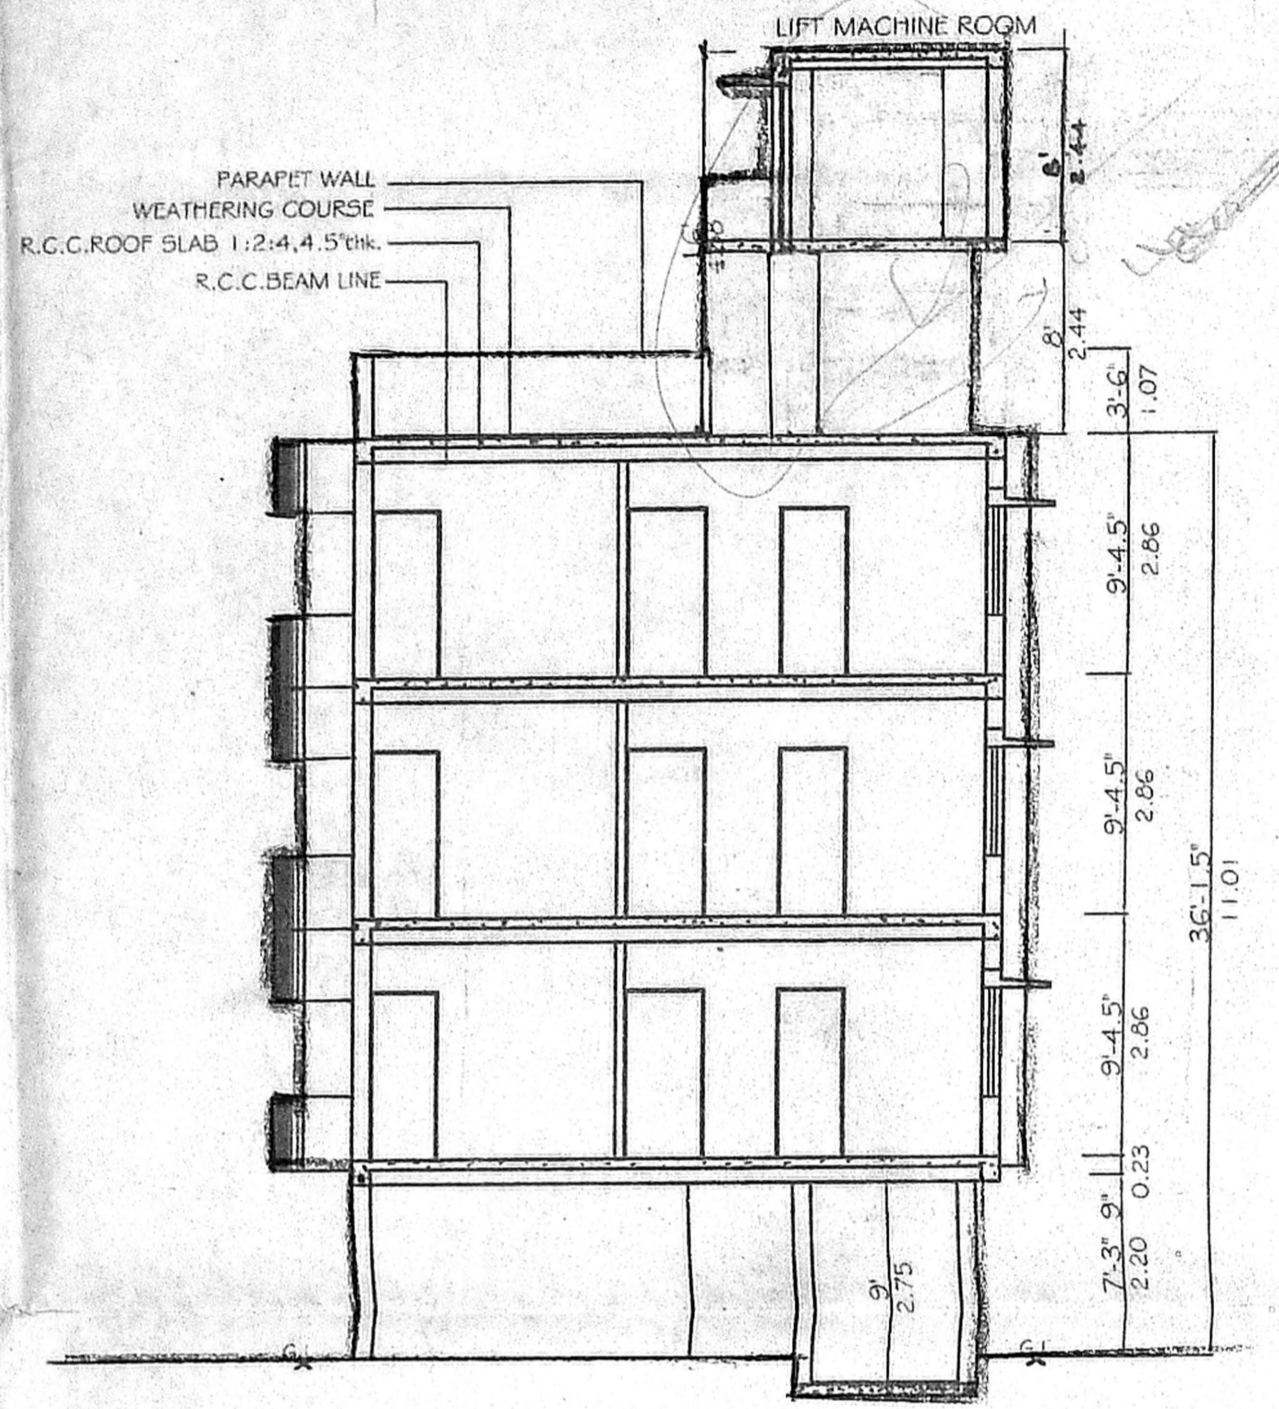
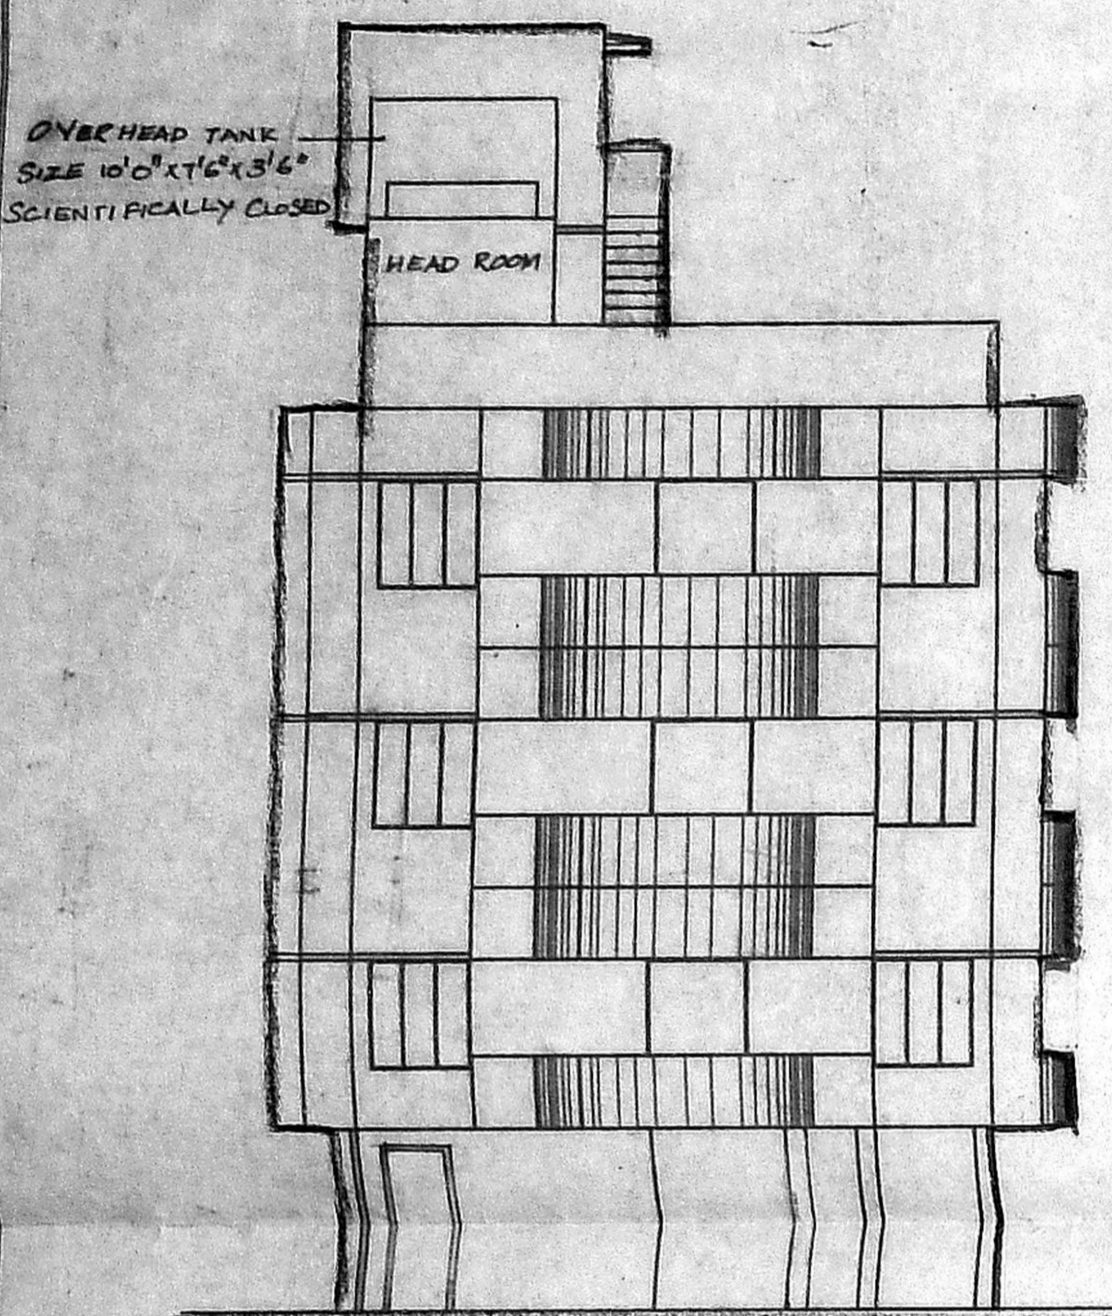
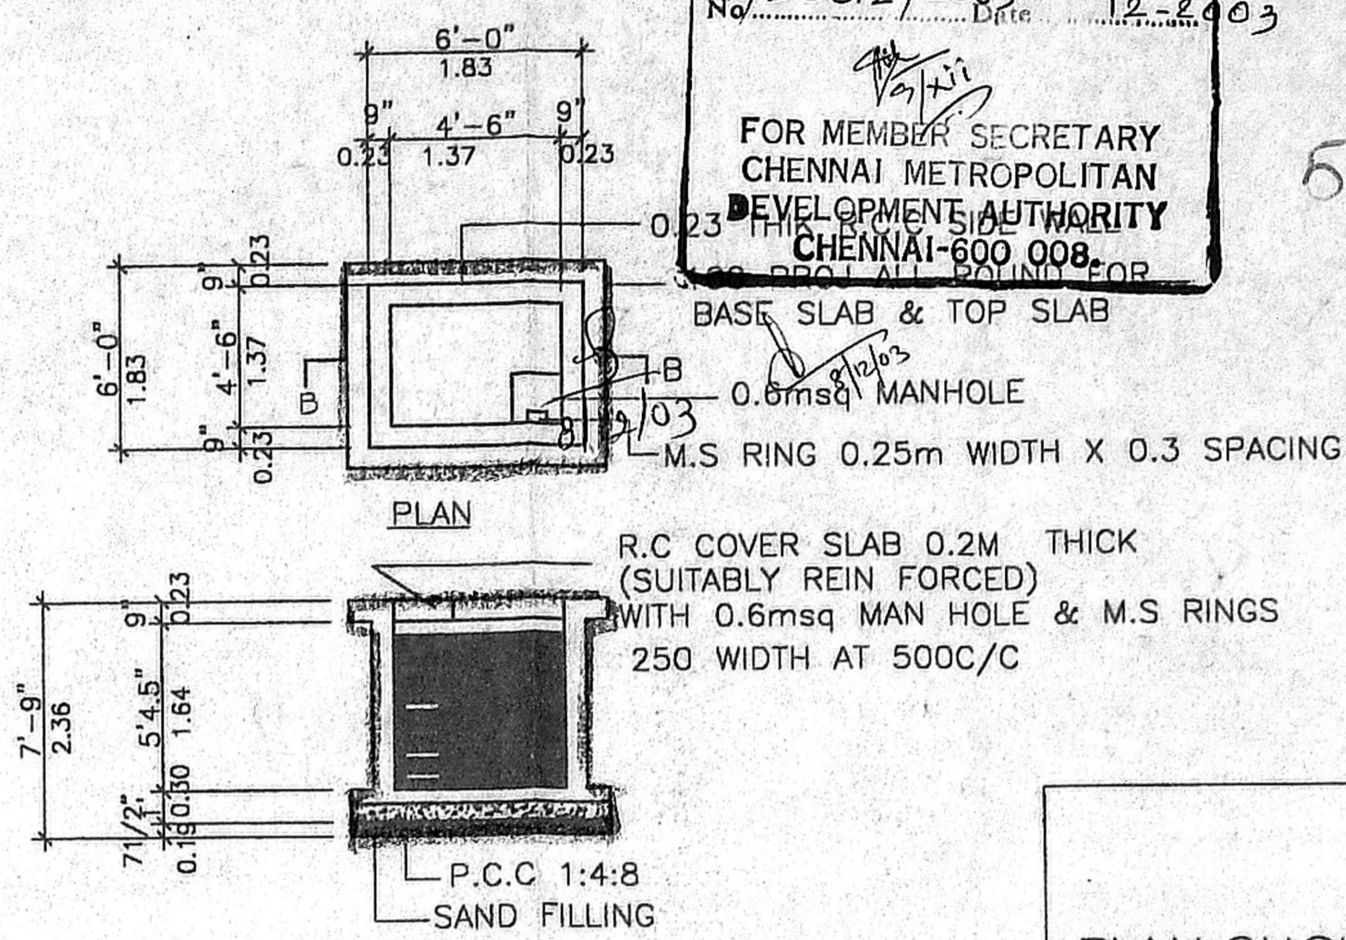
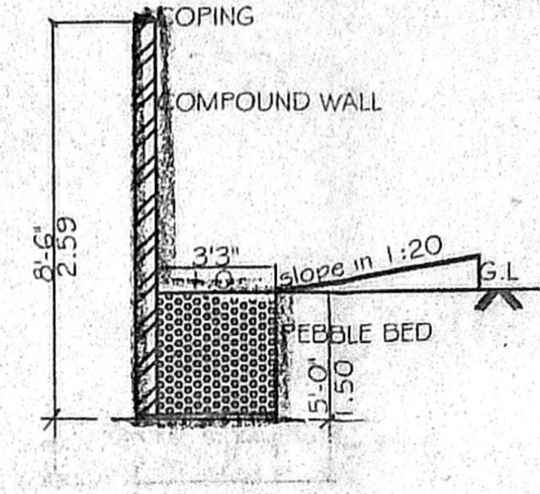
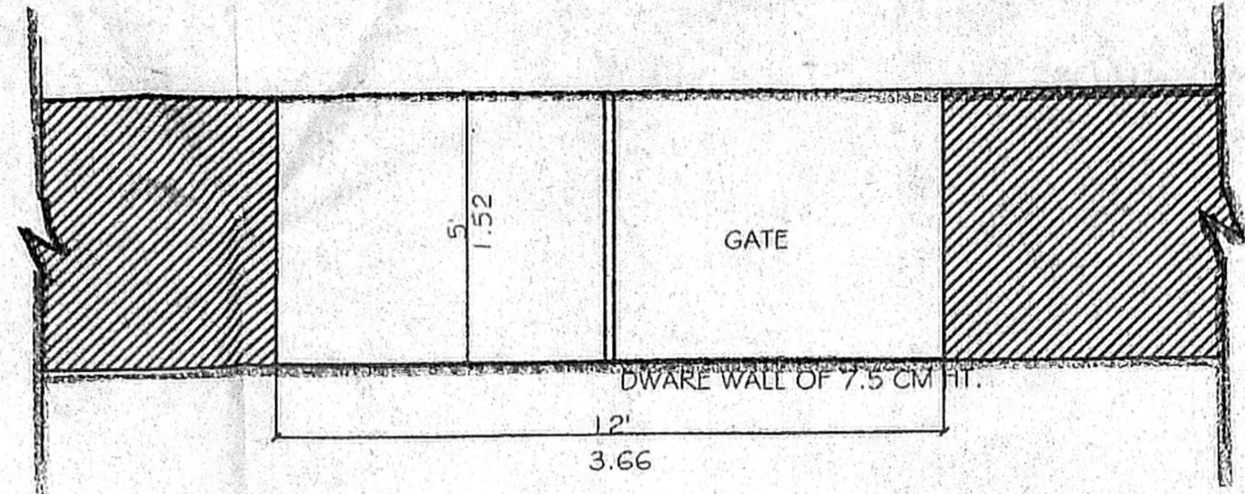


B/5PL-BLDG/535/2003  
 Planning Permit No. 535/2003  
**APPROVED**  
 SUBJECT TO THE CONDITIONS IN THIS OFFICE LETTER.  
 No. 20012/2003 Date 12-04-03  
 FOR MEMBER SECRETARY  
 CHENNAI METROPOLITAN  
 DEVELOPMENT AUTHORITY  
 CHENNAI-600 008

OFFICE COPY 515

CMDA (B)/11 No. 1  
 C No. B/20012/2003  
 Assst. Secretary  
 P. A. S/5/12/03  
 A.P. 5/12/03  
 Revised Plan  
 Dt. 12-12-03

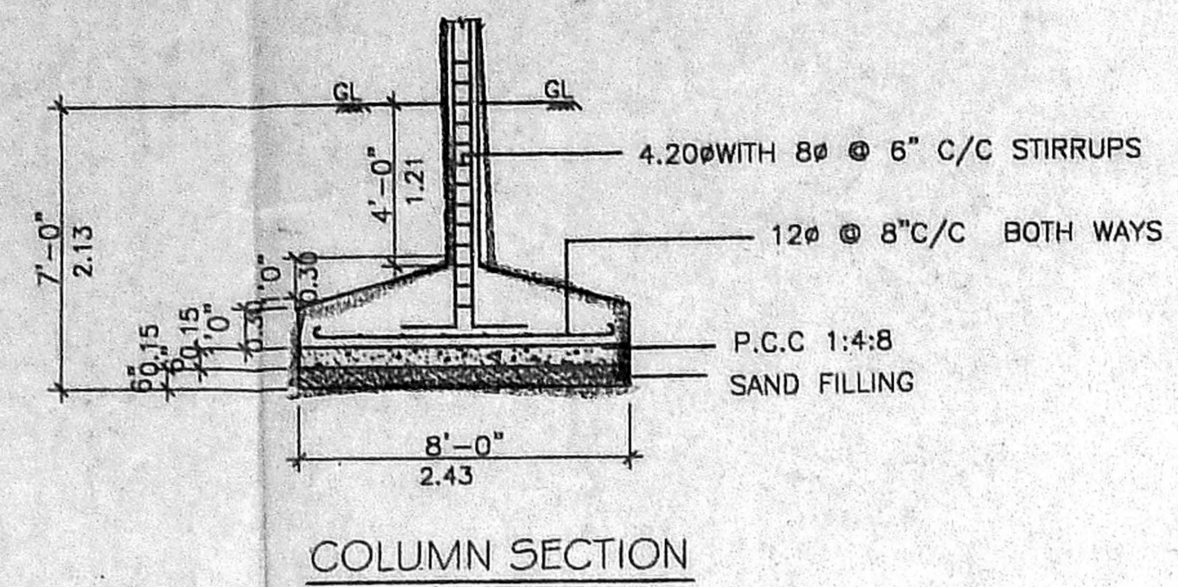





PLAN SHOWING THE PROPOSED RESIDENTIAL BUILDING AT OLD DOOR NO:13 - NEW DOOR NO:25, PLOT NO:30, T.S.NO:2/10A, BLOCK NO:20, KARPAGAM GARDEN FIRST ROAD, URUR VILLAGE, ADYAR, CHENNAI-20.

AREA STATEMENT		
	SQ.FT	SQ.M
PLOT AREA	3645.20	338.65
STILT AREA	212.88	19.78
FIRST FLOOR	1537.25	142.815
SECOND FLOOR	1537.25	142.815
THIRD FLOOR	1537.25	142.815
TOTAL AREA	4824.63	448.225
F.S.I	1.32	
PLOT COVERAGE	42%	
NON F.S.I AREA (STILT FLOOR)	190.00	17.65

SCHEDULE OF JOINERIES		
	SFT	SMT
M.D MAIN DOOR	3'3"x7'0"	0.99x2.13
D DOOR	3'0"x7'0"	0.91x2.13
D1 DOOR	2'6"x7'0"	0.76x2.13
W WINDOW	5'0"x4'6"	1.52x1.37
W1 WINDOW	4'0"x4'6"	1.22x1.37
W2 WINDOW	3'0"x4'6"	0.91x1.37
KW KIT-WINDOW	2'6"x3'6"	0.76x1.07
V VENTILATOR	2'0"x1'6"	0.61x0.46
F.D FRENCH DOOR	5'0"x6'9"	1.52x1.91

ALL DIMENSIONS ARE IN FEET & METERS SCALE: 1"=8'0" (1:100)  
 COLOUR INDEX:  
 PROPOSED  
 ROAD  
 BOUNDRY  
 EXISTING  
 OWNER:

LICENCED SURVEYOR :  
 A. MOHAMMED MURTOOQ, B.Arch.  
 REGD. ARCHITECT  
 CLASS I LICENCED SURVEYOR No 110  
 SAFCERA BUILDING  
 6,922, POGNANALEE HIGH ROAD, LANE  
 CHENNAI-600 084, 26614618

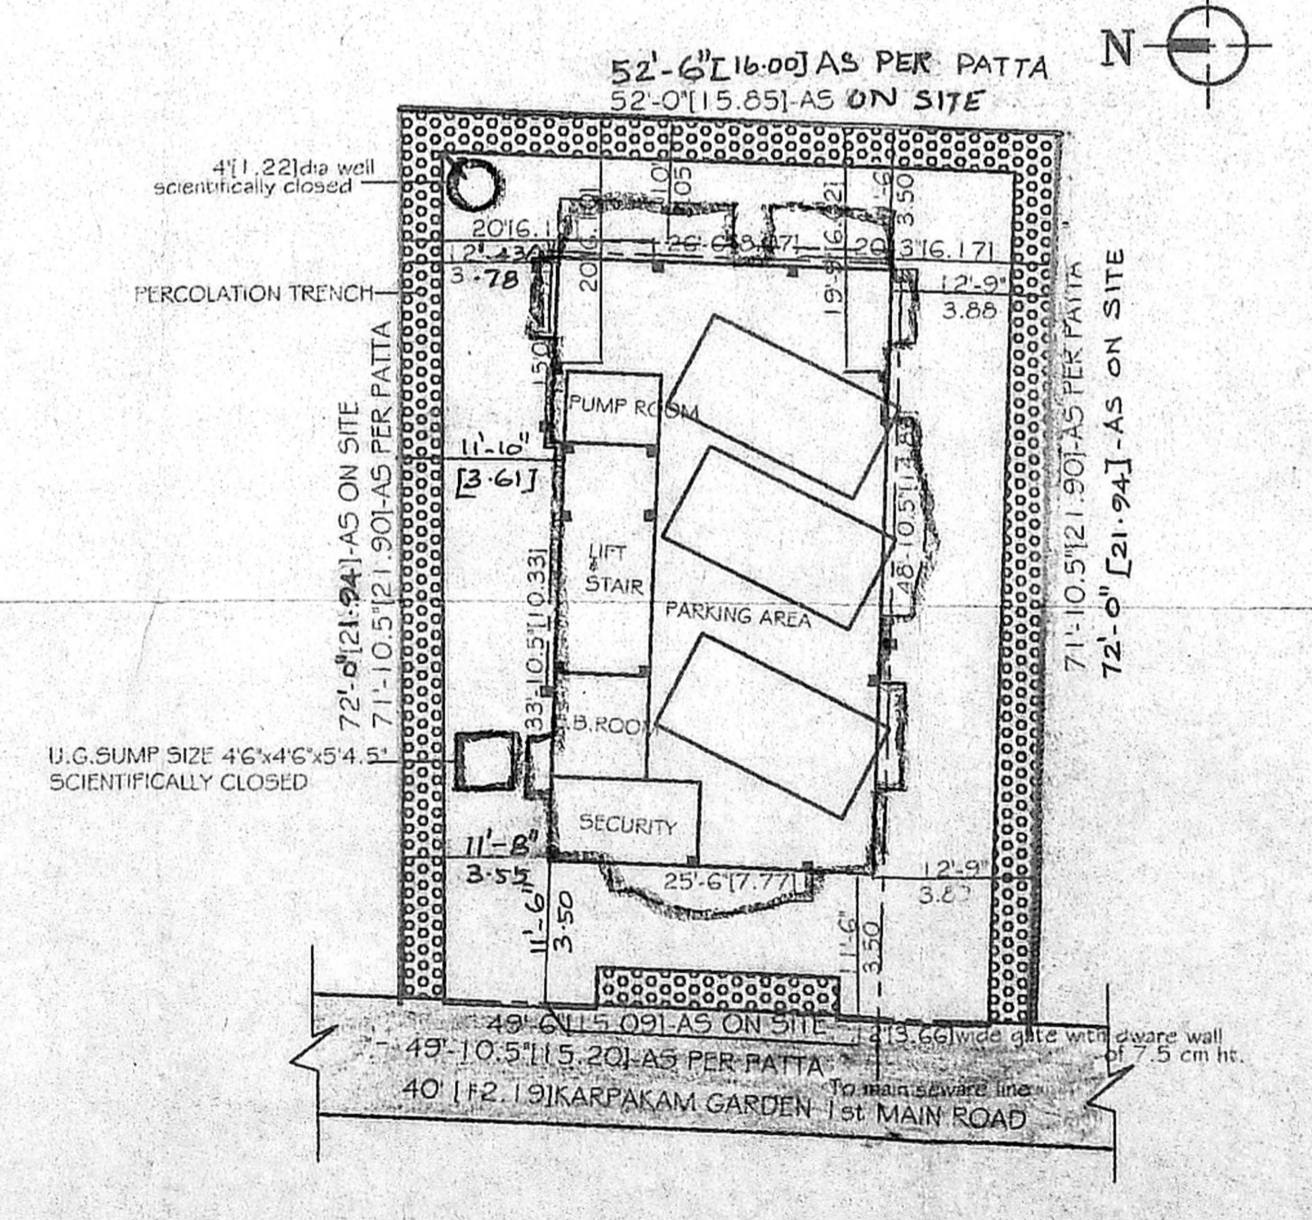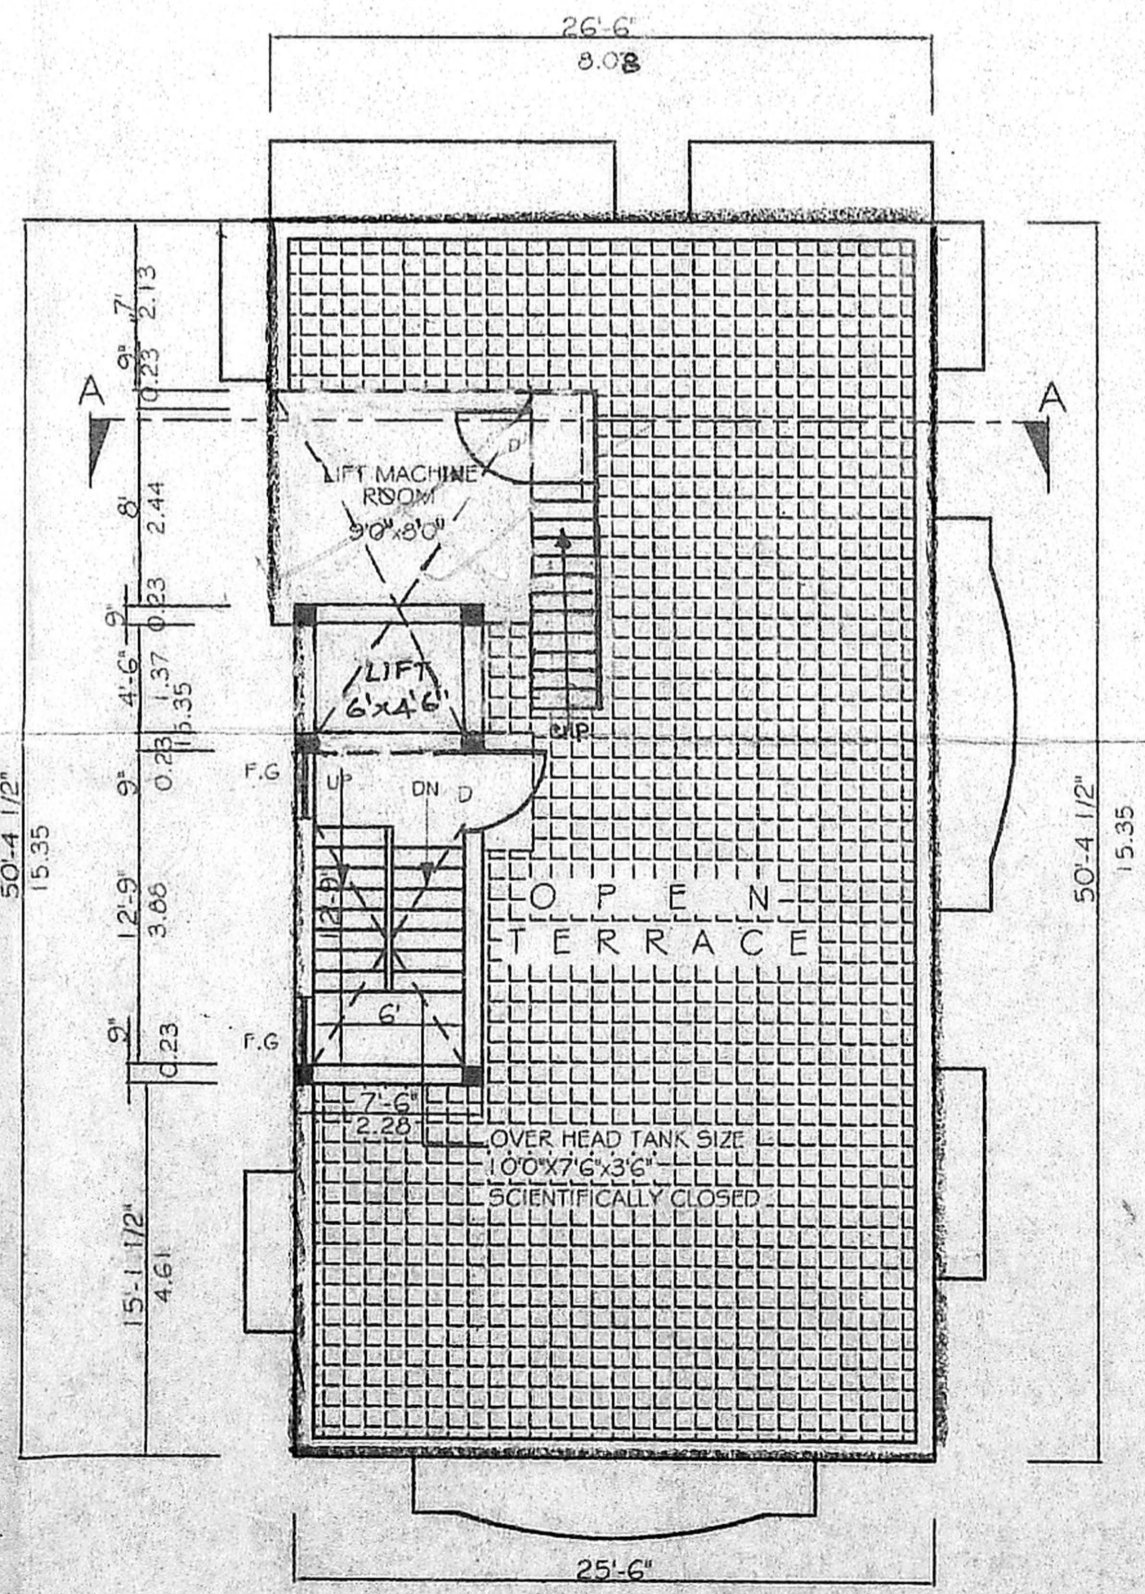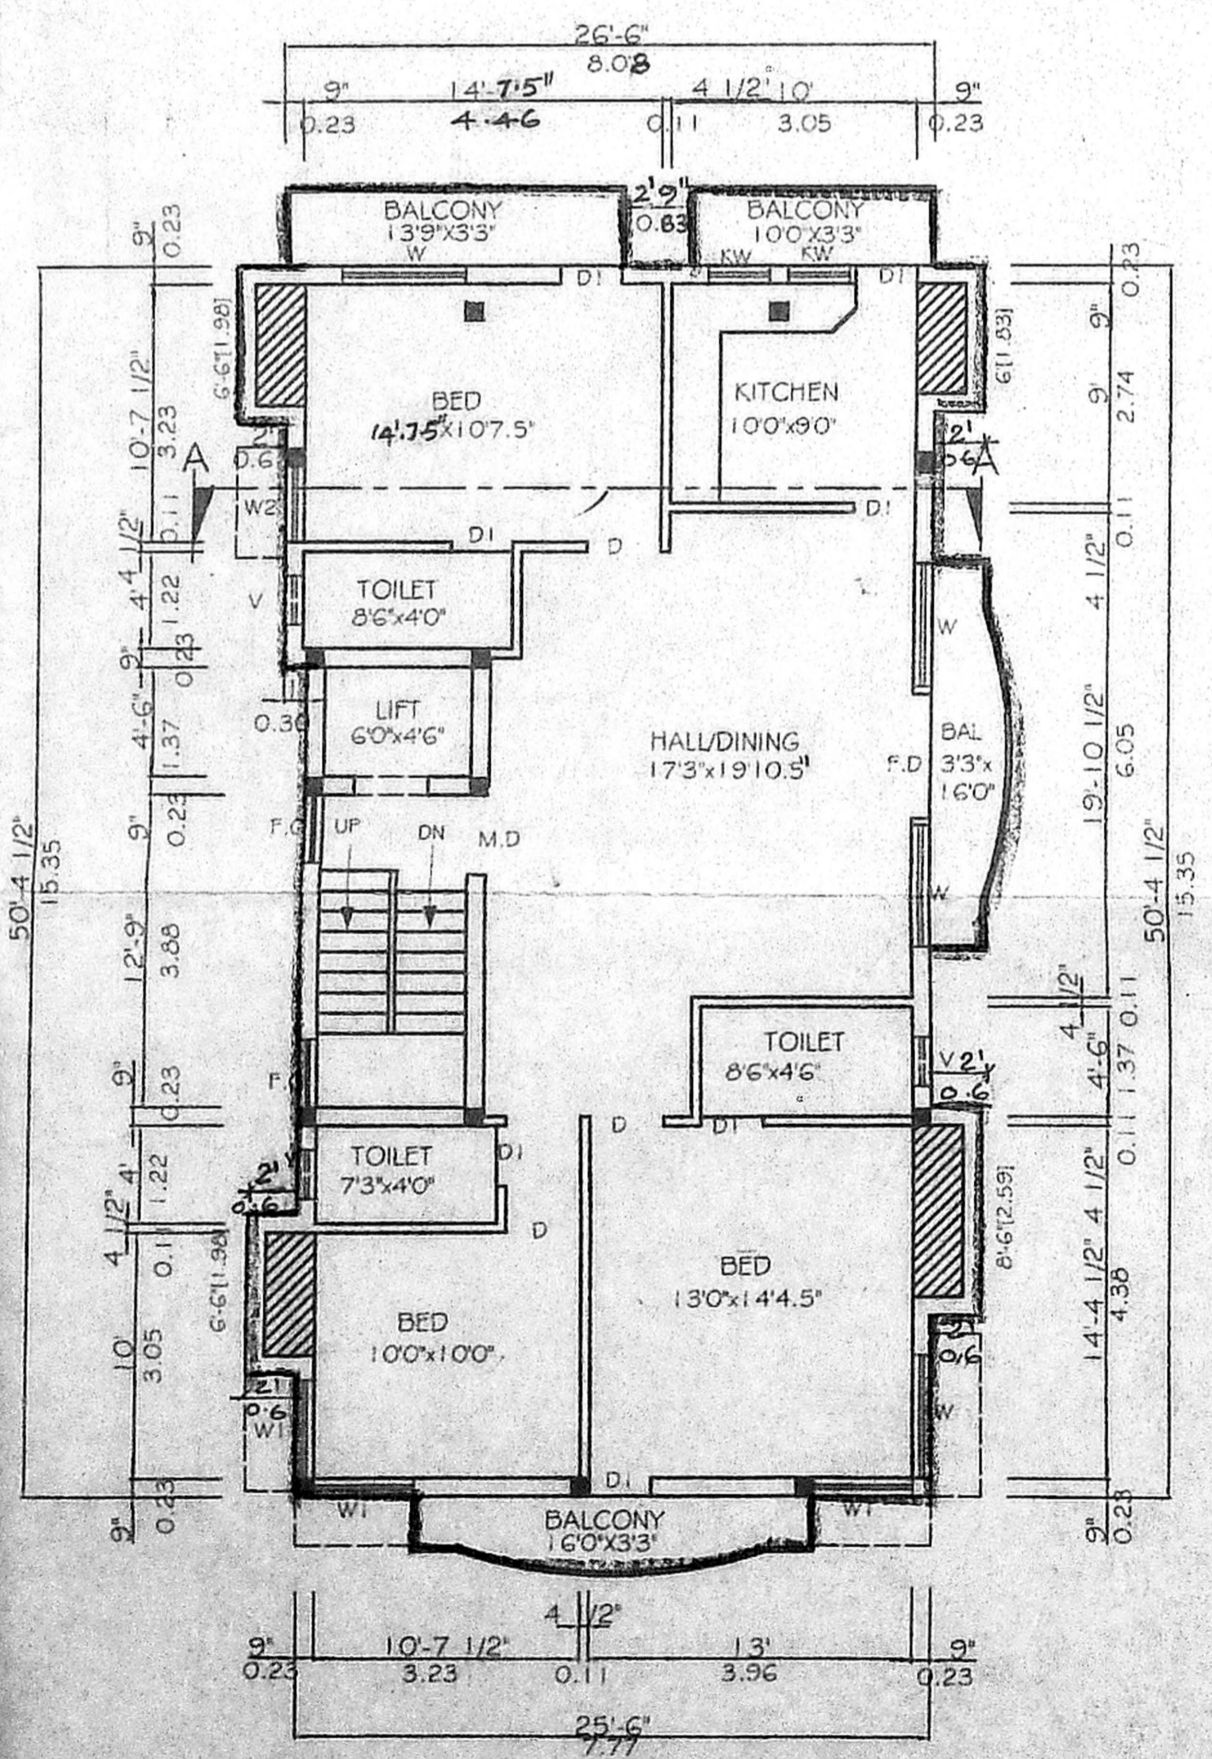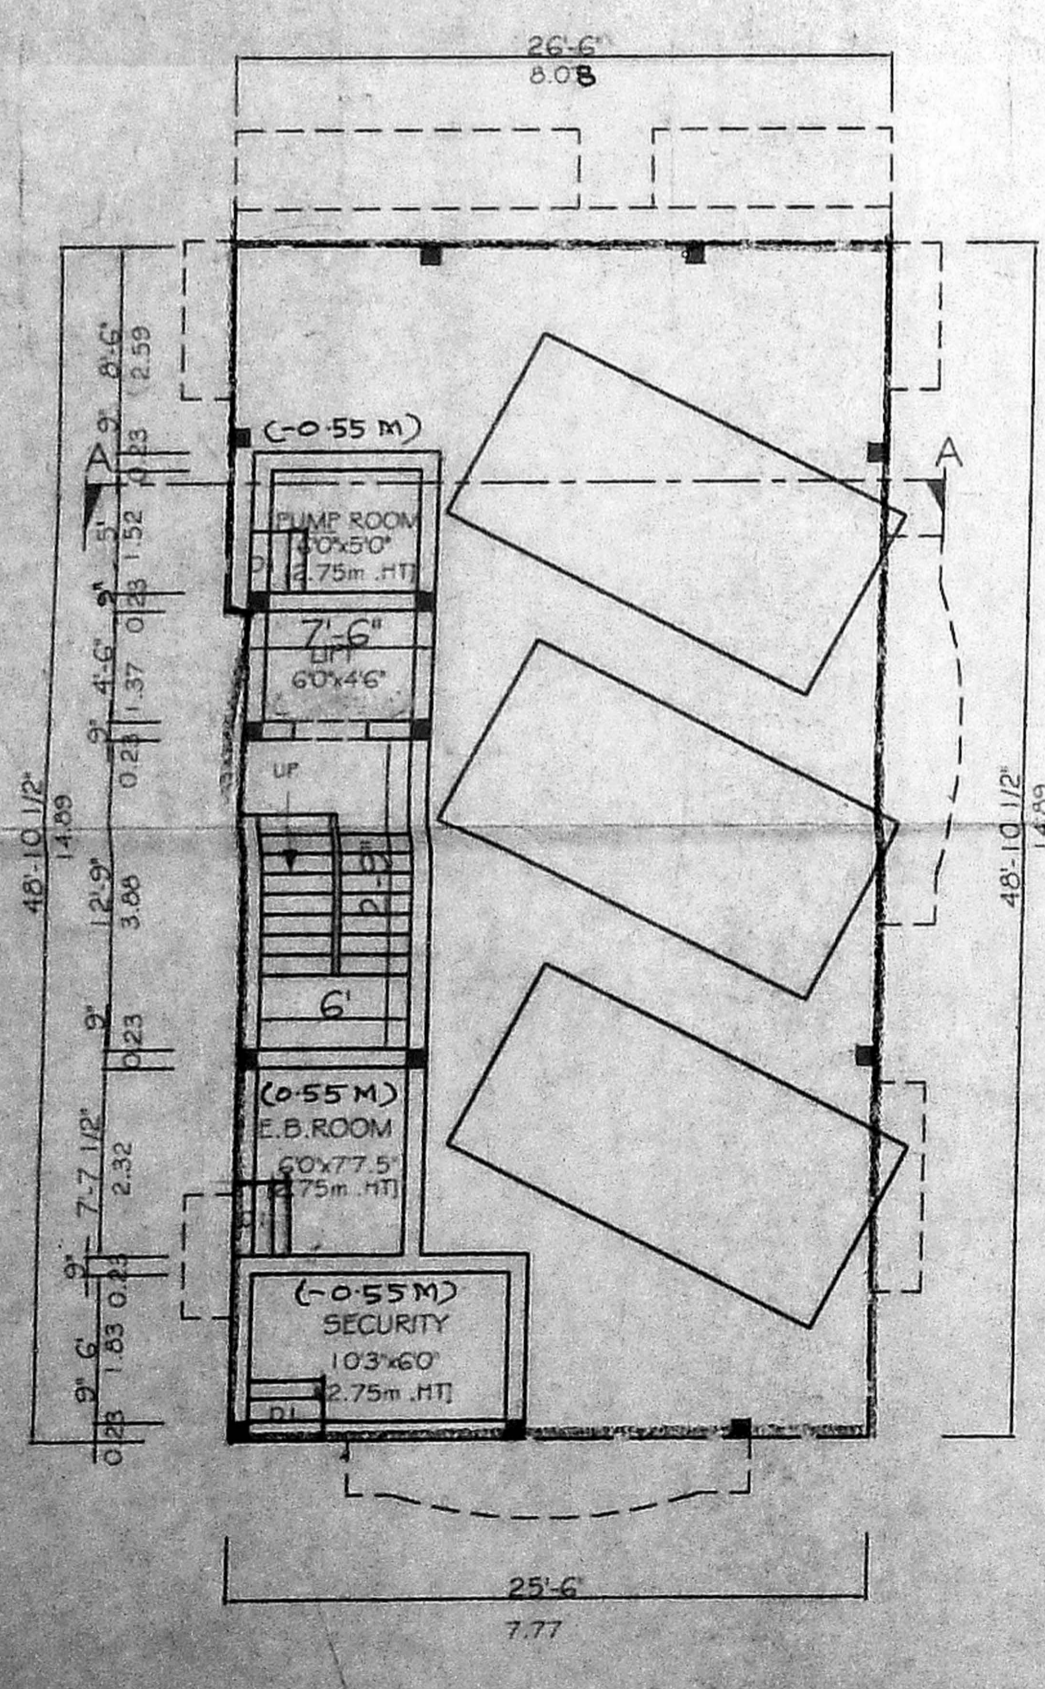

SITE PLAN  
 [SCALE 1"=16'-0"]