


SCHEDULE OF JOINERY		
TYPE	DESCRIPTION	SIZE IN m
D1	T.V. framed & flush door	0.91x2.1
D2	-20-	0.76x2.1
MSG2	mid steel grid	1.40x1.83
MSG1	-20-	1.07x1.83
WG1	T.V. framed & glazed window	1.82x1.21
WG2	-20-	1.22x1.21
VG1	-20-	0.29x1.21
VG2	-20-	0.29x1.21
V1	T.V. framed & glazed pivot hung ventilator	0.61x0.61
V2	-20-	0.45x0.61

AREA STATEMENT		
DESCRIPTION	SIZE IN SQFT	SIZE IN SQM
PLOT AREA	8672.56	806.00
PLOT AREA AS IN SITE	264.696	804.49
STILT FLOOR PLAN	3145.686	27.59
FIRST FLOOR AREA	3145.686	293.61
SECOND FLOOR AREA	3145.686	293.61
THIRD FLOOR AREA	3145.686	293.61
FOURTH FLOOR AREA	3135.2488	291.63
TOTAL BUILTUP AREA	12837.0028	1200.05
NON F.S.I AREA		
STAIRCASE HEAD ROOM	268.354	24.94
LIFT MACHINE ROOM		
CAR PARK AREA IN STILT FLOOR PLAN	3011.724	279.90
PLOT COVERAGE	36.272	1.492

PLAN SHOWING THE PROPOSED RESIDENTIAL BUILDING AT T.S. NO.30, BLOCK NO.37 KOTTUR TOWN, PLOT NO.225, NEW DOOR NO.63, OLD NO.28, 3RD MAIN ROAD, GANDHI NAGAR, ADAYAR CHENNAI.

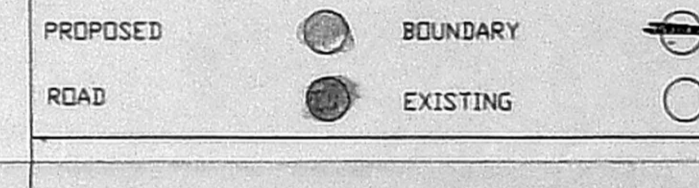

JOB NO: 2018 SCALE: 1:100
 DRG NO: 05 DRN BY: RAJAKUMAR.V
 DATE: 06.12.2003 CHKD:

THIS DRAWING IS THE PROPERTY OF KINGSWAY CONSULTANTS AND SHALL NOT BE TRACED OR REPRODUCED OR PASSED ON TO A THIRD PARTY WITHOUT THEIR CONSENT.

OWNER'S SIGNATURE: SOUTHERN INVESTMENTS PVT. LTD.
 Head - Chennai Branch

KINGSWAY CONSULTANTS
 ARCHITECTS & ENGINEERS,
 6, JARRET GARDENS, CASA MAJOR ROAD,
 EGGMOORE - CHENNAI - 600 008.
 REG. NO. 13/2003/CLASS 1
 REGISTERED ARCHITECT NO-27
 COUNCIL OF ARCHITECTURE
 REGD-CA/83/7856
 CHARTERED ENGINEER/REGD-M009537.