





FRONT ELEVATION

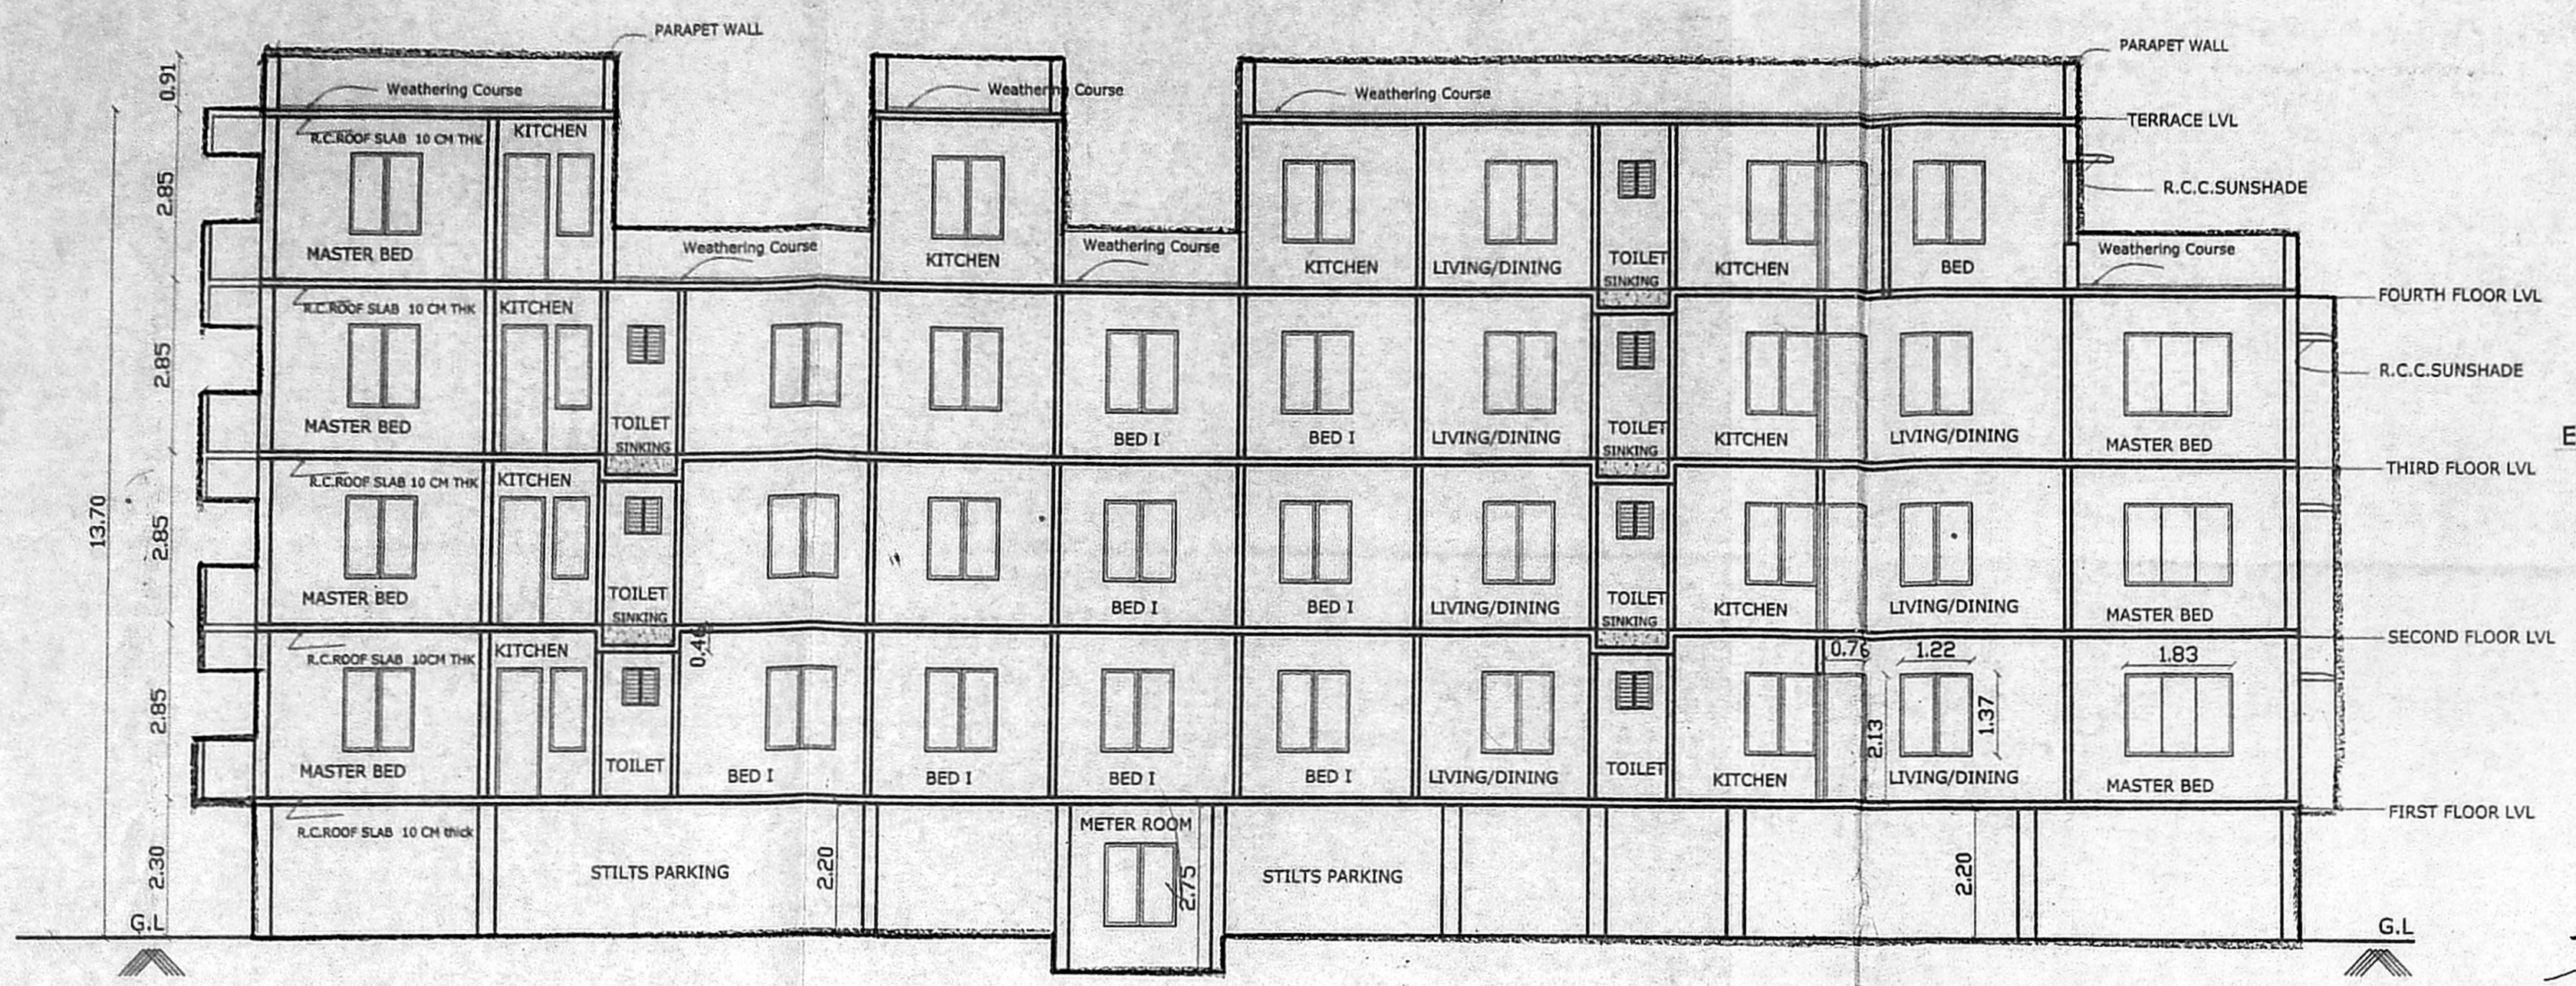


SECTION ON GG

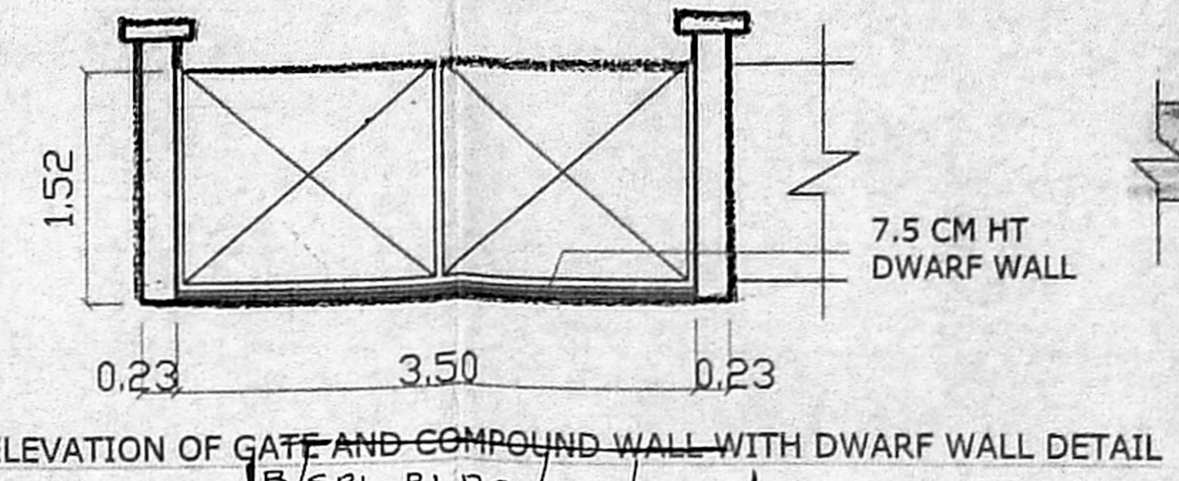


ELEVATION OF GATE AND COMPOUND WALL WITH DWARF WALL DETAIL

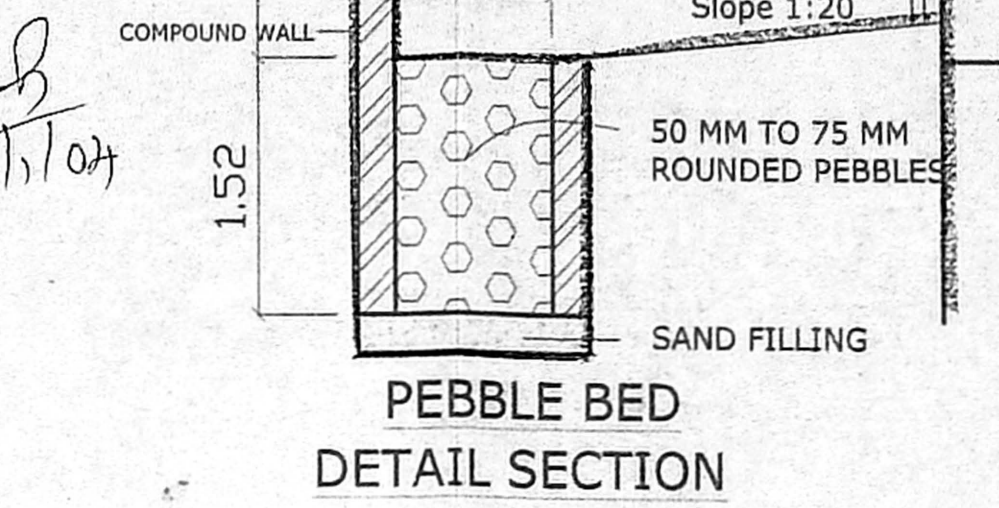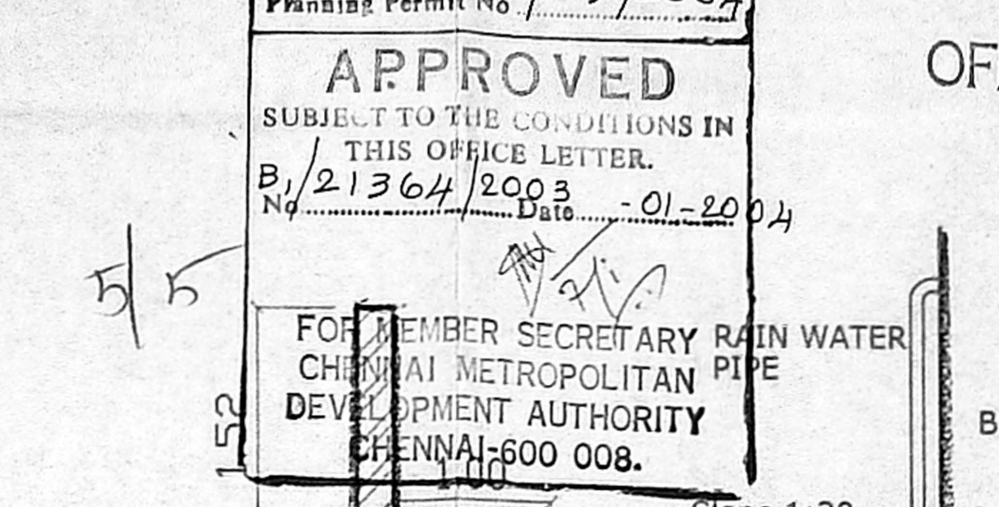


PEBBLE BED DETAIL SECTION

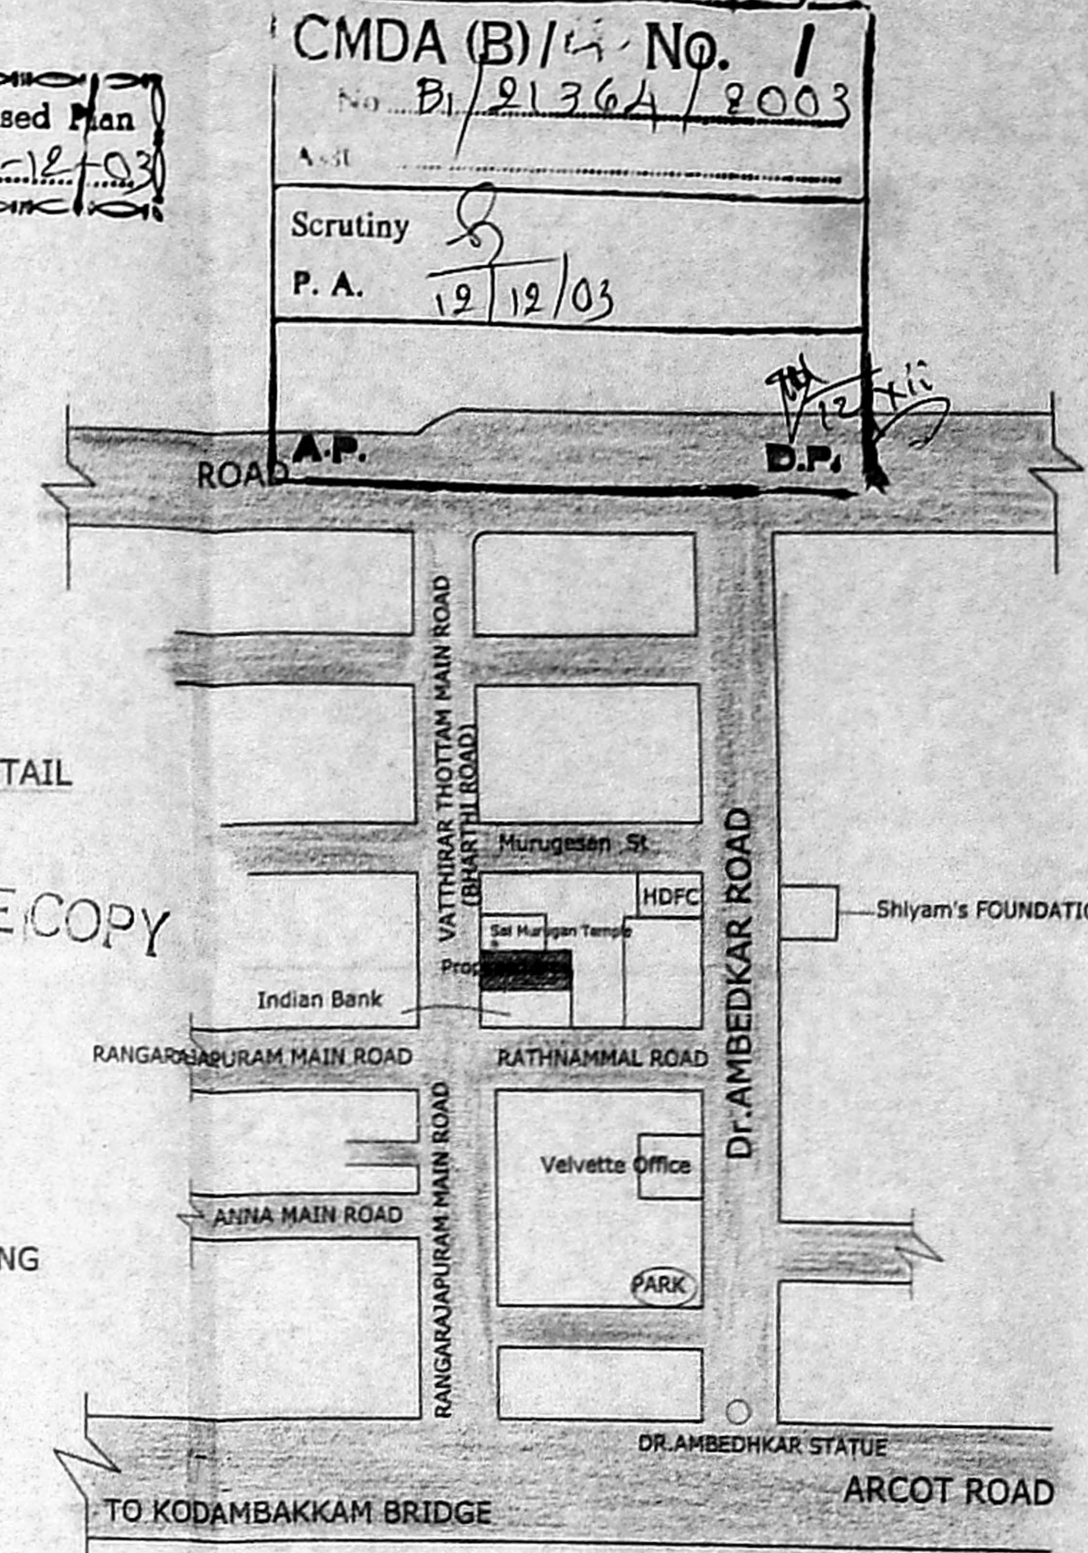


KEY PLAN NOT TO SCALE

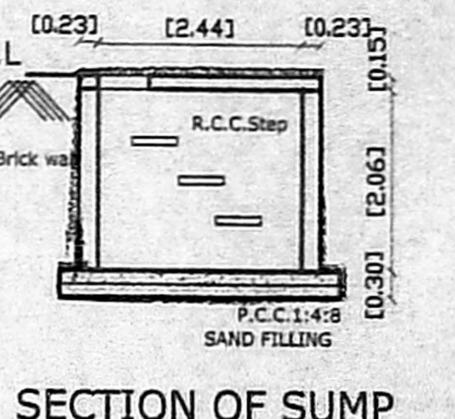


SECTION OF SUMP

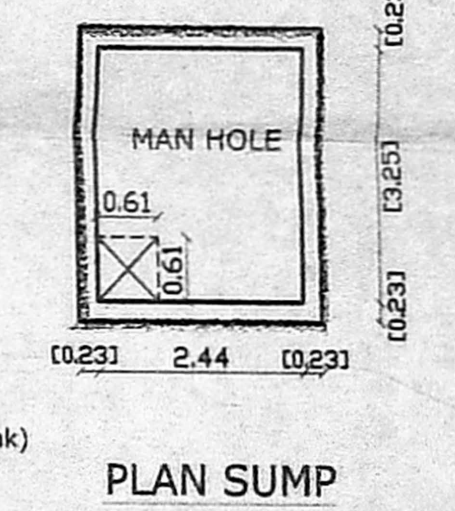

PLAN SUMP

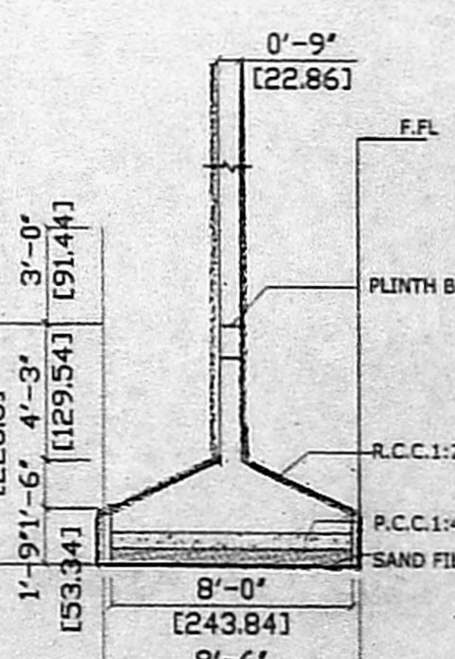

FOUNDATION DETAIL

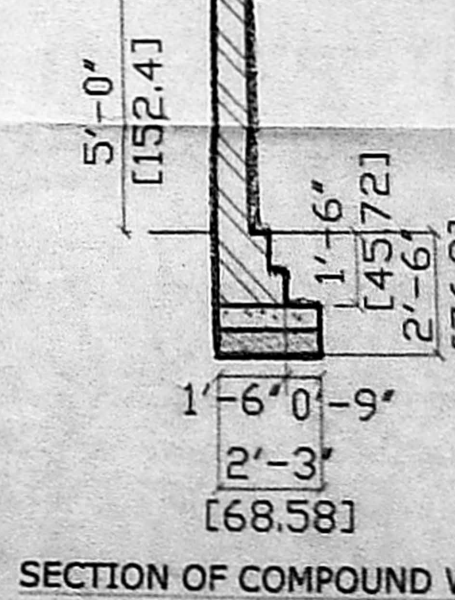

SECTION OF COMPOUND WALL

NO	WIDTH	HEIGHT	DESCRIPTION
MD	122	213	T.W PANELED DOOR
D	91	213	T.W PANELED DOOR
D1	76	213	T.W PANELED DOOR
W	183	137	T.W GLAZED DOOR
W1	122	137	T.W GLAZED DOOR
KW/O	122	91	T.W GLAZED DOOR
V	60	60	T.W GLAZED VENTILATOR
FW	122	198	T.W FRENCH WINDOW

- SPECIFICATIONS :**
- 23 THK.(9") BRICK WORK IN CM 1:4
  - 11 THK. (4 1/2") BRICK WORK IN CM 1:4 CM 6mm dia MS RODS AT EVERY COURSE
  - PLASTERING THE WALLS IN CM
  - PLASTERING THE CEILING AND EXPOSED CONCRETE SURFACE IN CM 1:3
  - WEATHERING COURSE IN BRICK JELLY LIME CONCRETE AND AVERAGE THE WITH A COURSE OF FLATS TILES IN CM 1:3
  - FLOORING WITH HYDRAULIC PRESSED MOSAIC TILES SET IN CM 1:4 AND SKIRTING 5" HEIGHT
  - THE SUMP IS HERMETICALLY SEALED

**AREA STATEMENT**

AREA	SQ.M	SQ.FT
PLOT AREA	806.95	8686.00
STILT FLOOR AREA	30.30	
FIRST FLOOR AREA	320.11	
SECOND FLOOR AREA	320.11	
THIRD FLOOR AREA	320.11	
FOURTH FLOOR AREA	206.36	
TOTAL BUILT UP AREA	1197.00	
F.S.I	1.48	
NON FSI AREA	50.86	

- REFERENCE**
- PROPOSED CONSTRUCTION
  - BOUNDARY LINE
  - ROAD

SCALE : 1:100 DATE :06.12.03 DRG: S. PREMA


ALL THE DIMENSIONS ARE IN METRES ONLY

**OWNER**  
S. Sudhan  
(P.A Holder)


**PROJECT**  
PLAN SHOWING THE PROPOSED CONSTRUCTION OF RESIDENTIAL BUILDING AT DOOR No:18/1 & 18/2 VATHIYAR THOTTAM MAIN ROAD, (BHARTHI ROAD) RANGARAJAPURAM, CHENNAI - 24, OLD T.S.No:4/2, NEW T.S No: 4/105, BLOCK NO:45, PULLIYUR VILLAGE.

LICENSED SURVEYOR


*S. Sridhar*  
S. Sridhar  
18/11/04

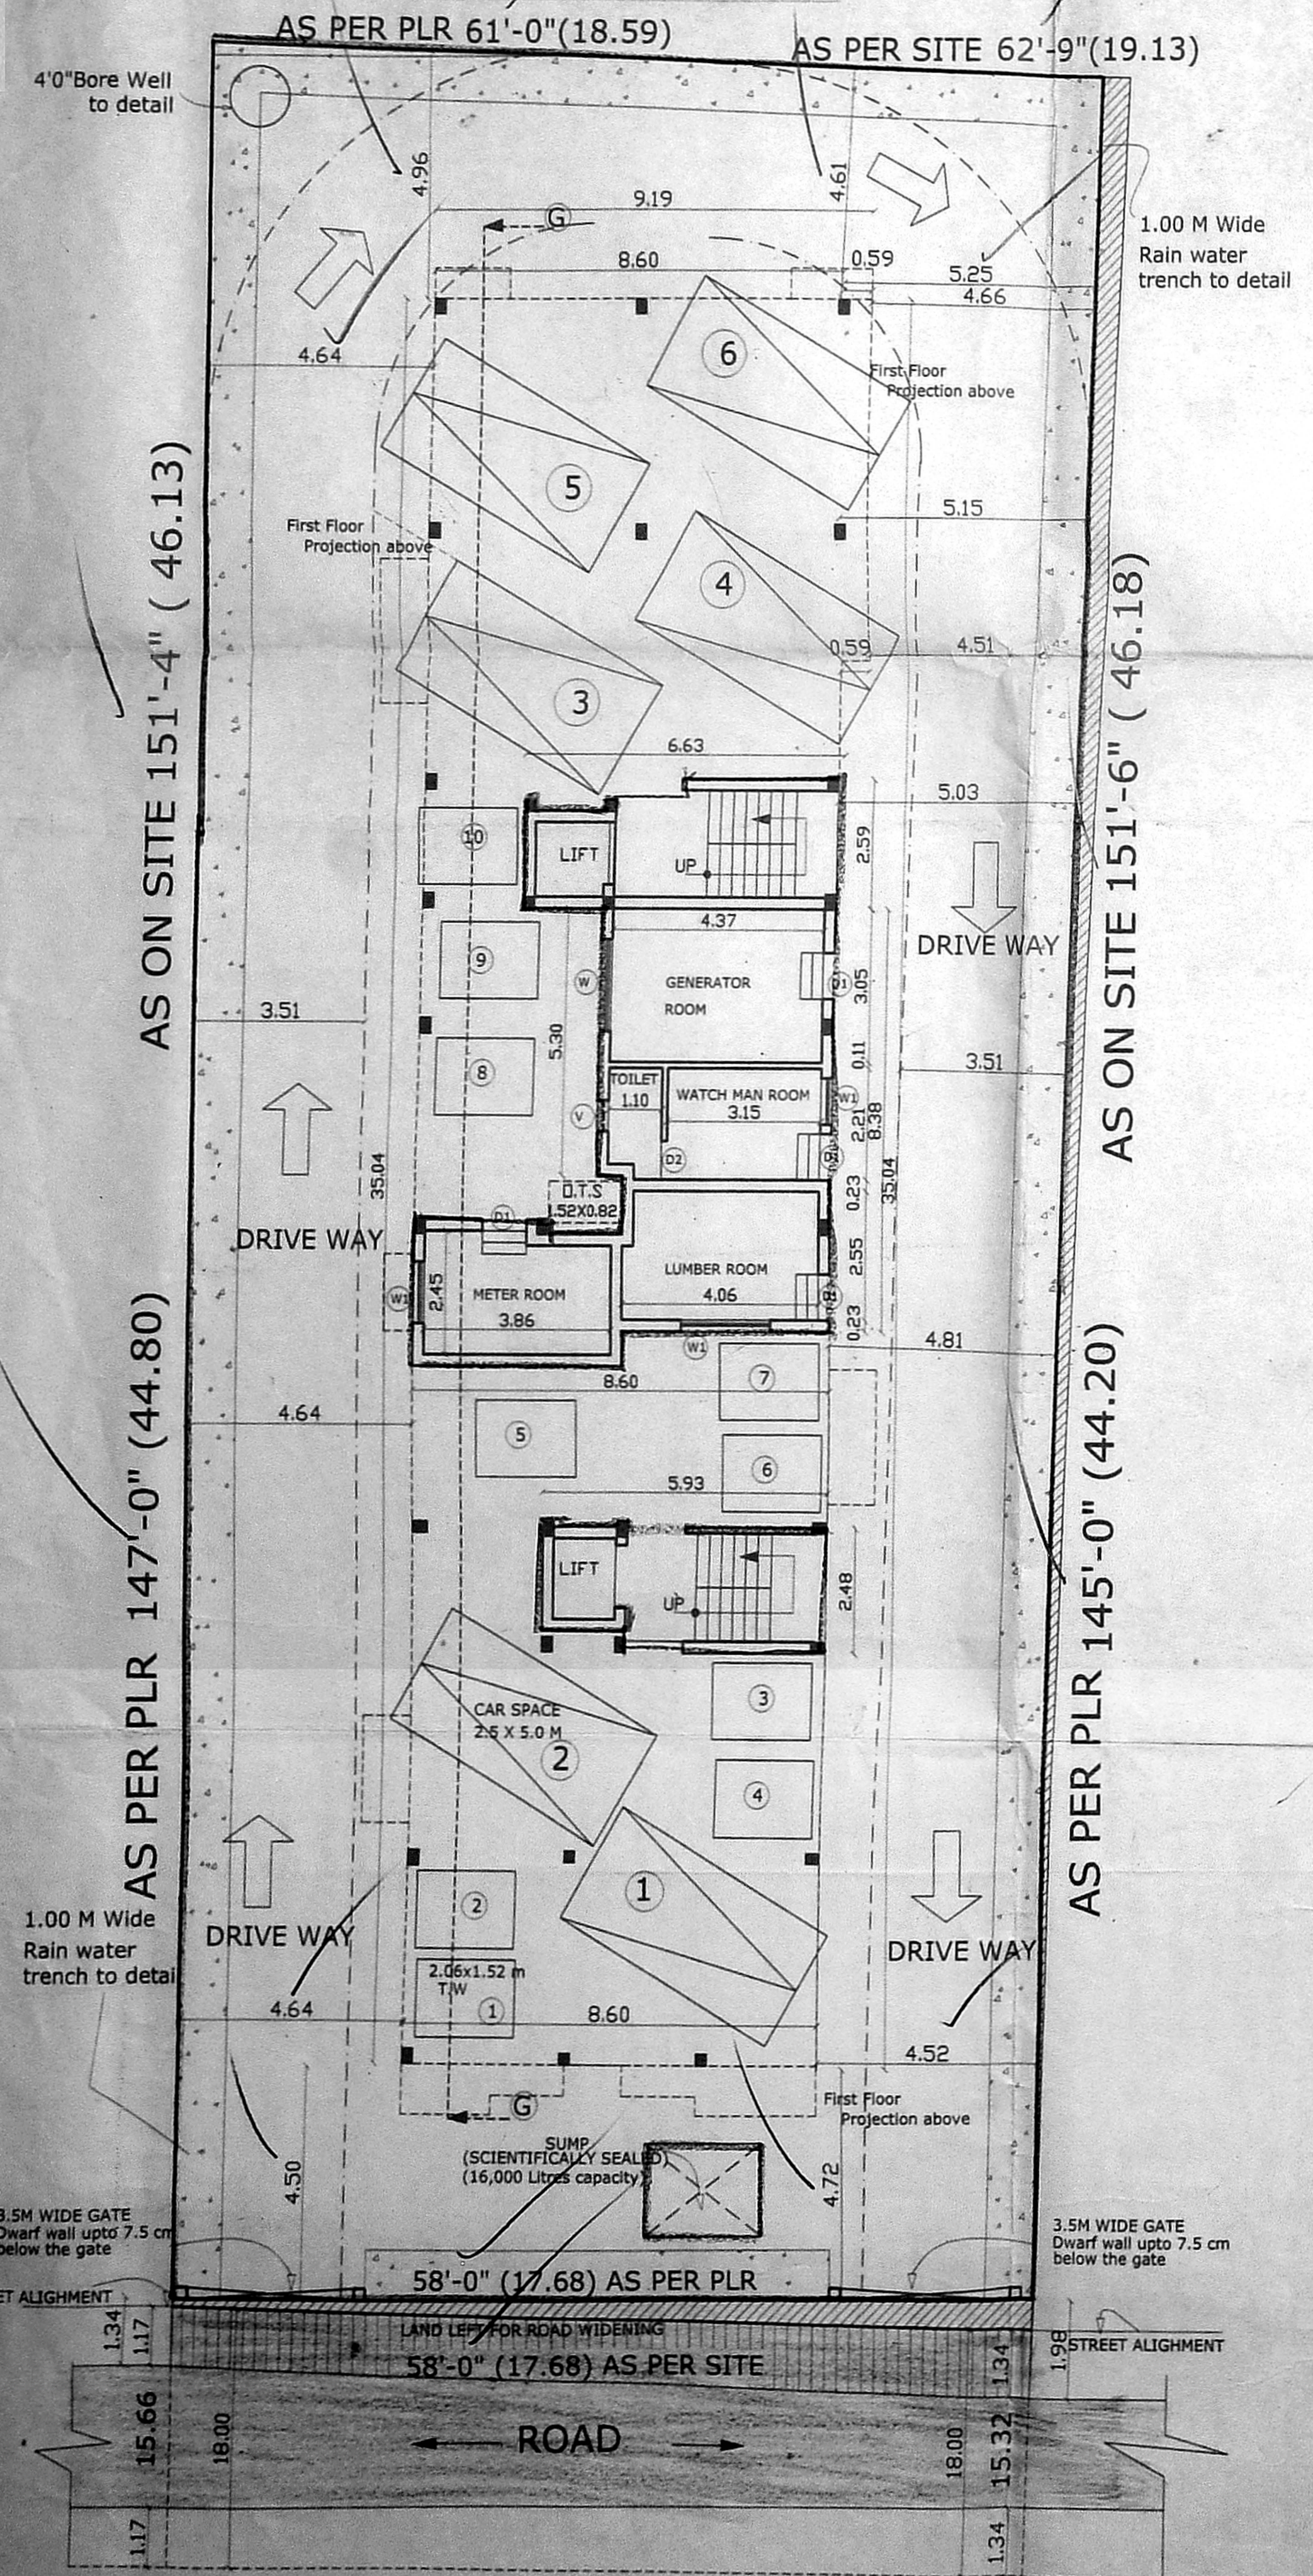


SITE/STILT PARKING PLAN

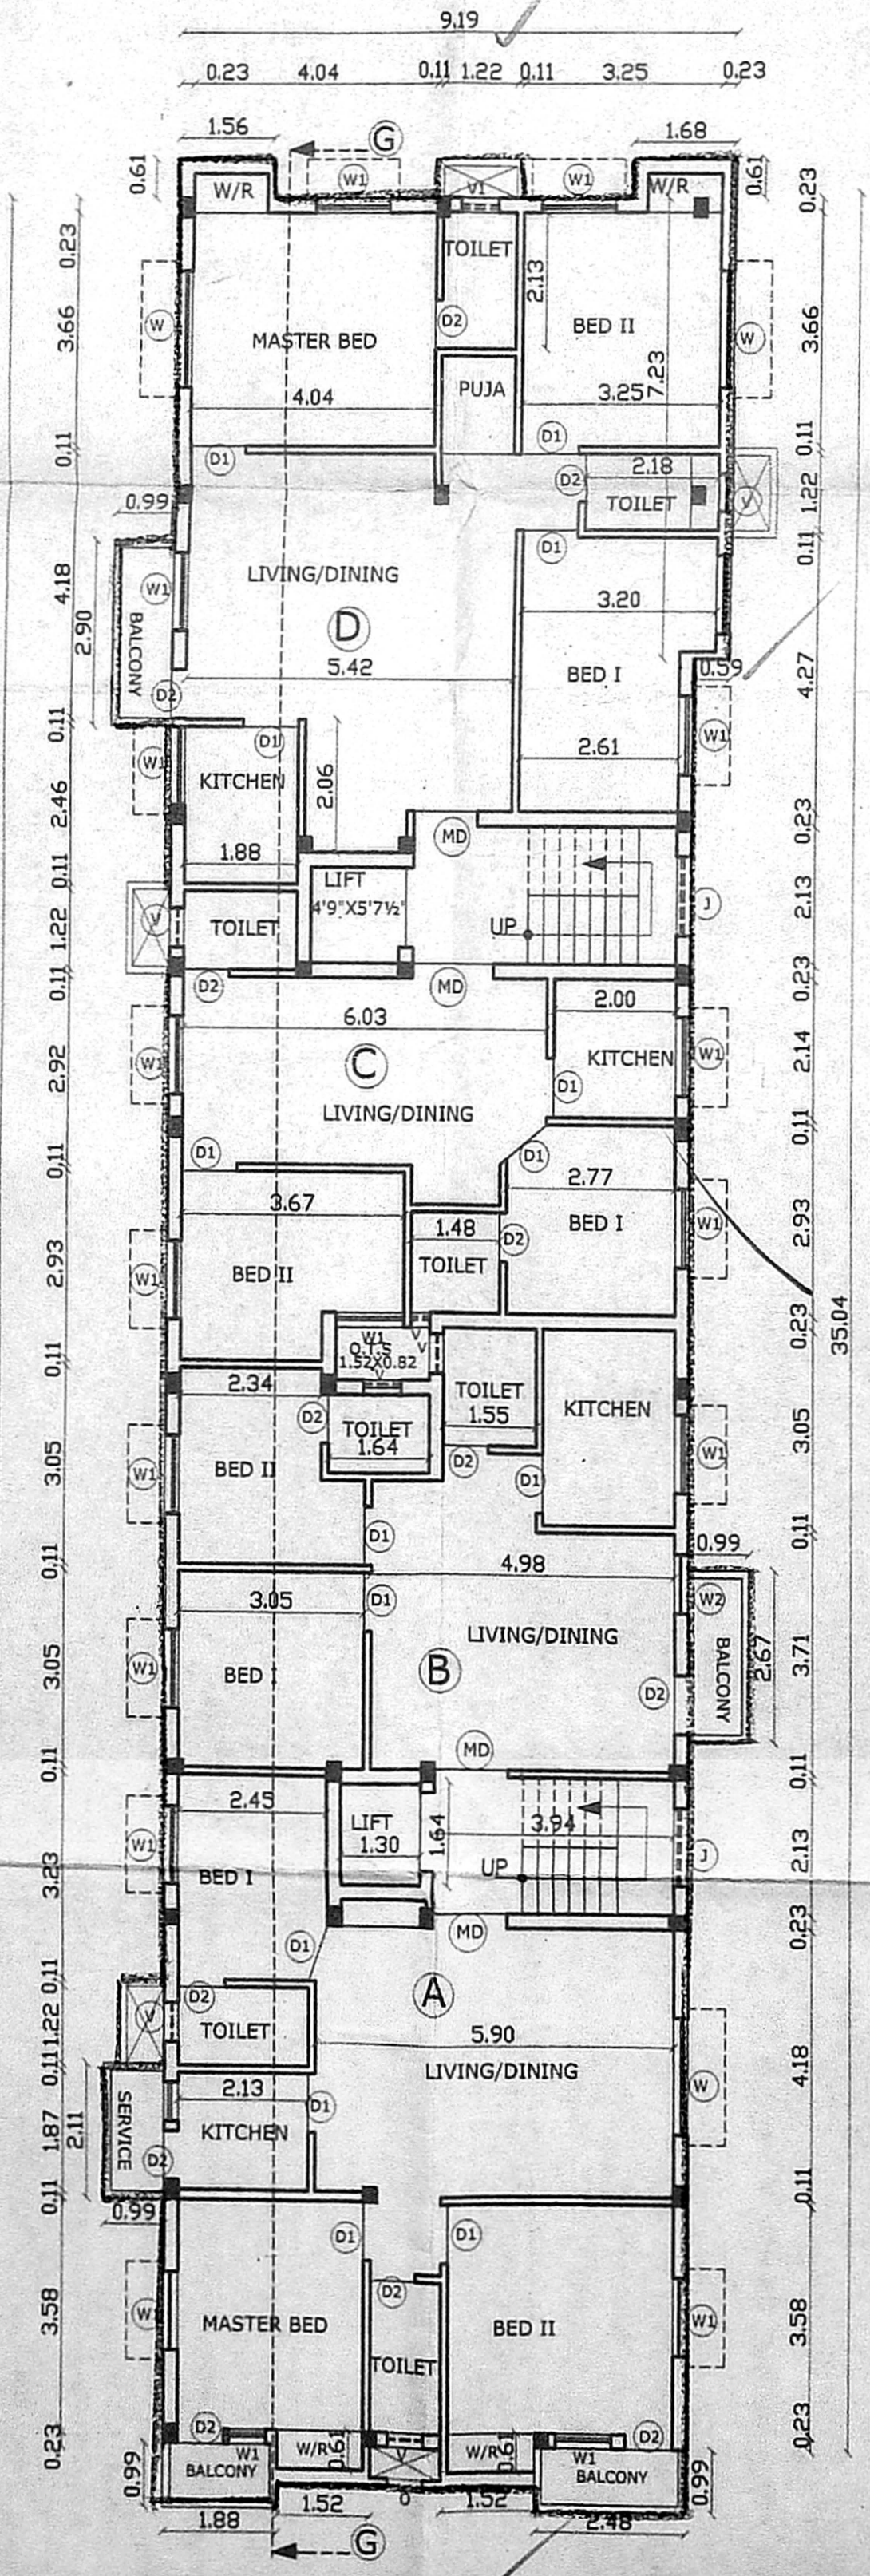

TYPICAL FLOOR PLAN (FIRST, SECOND & THIRD FLOOR PLAN)

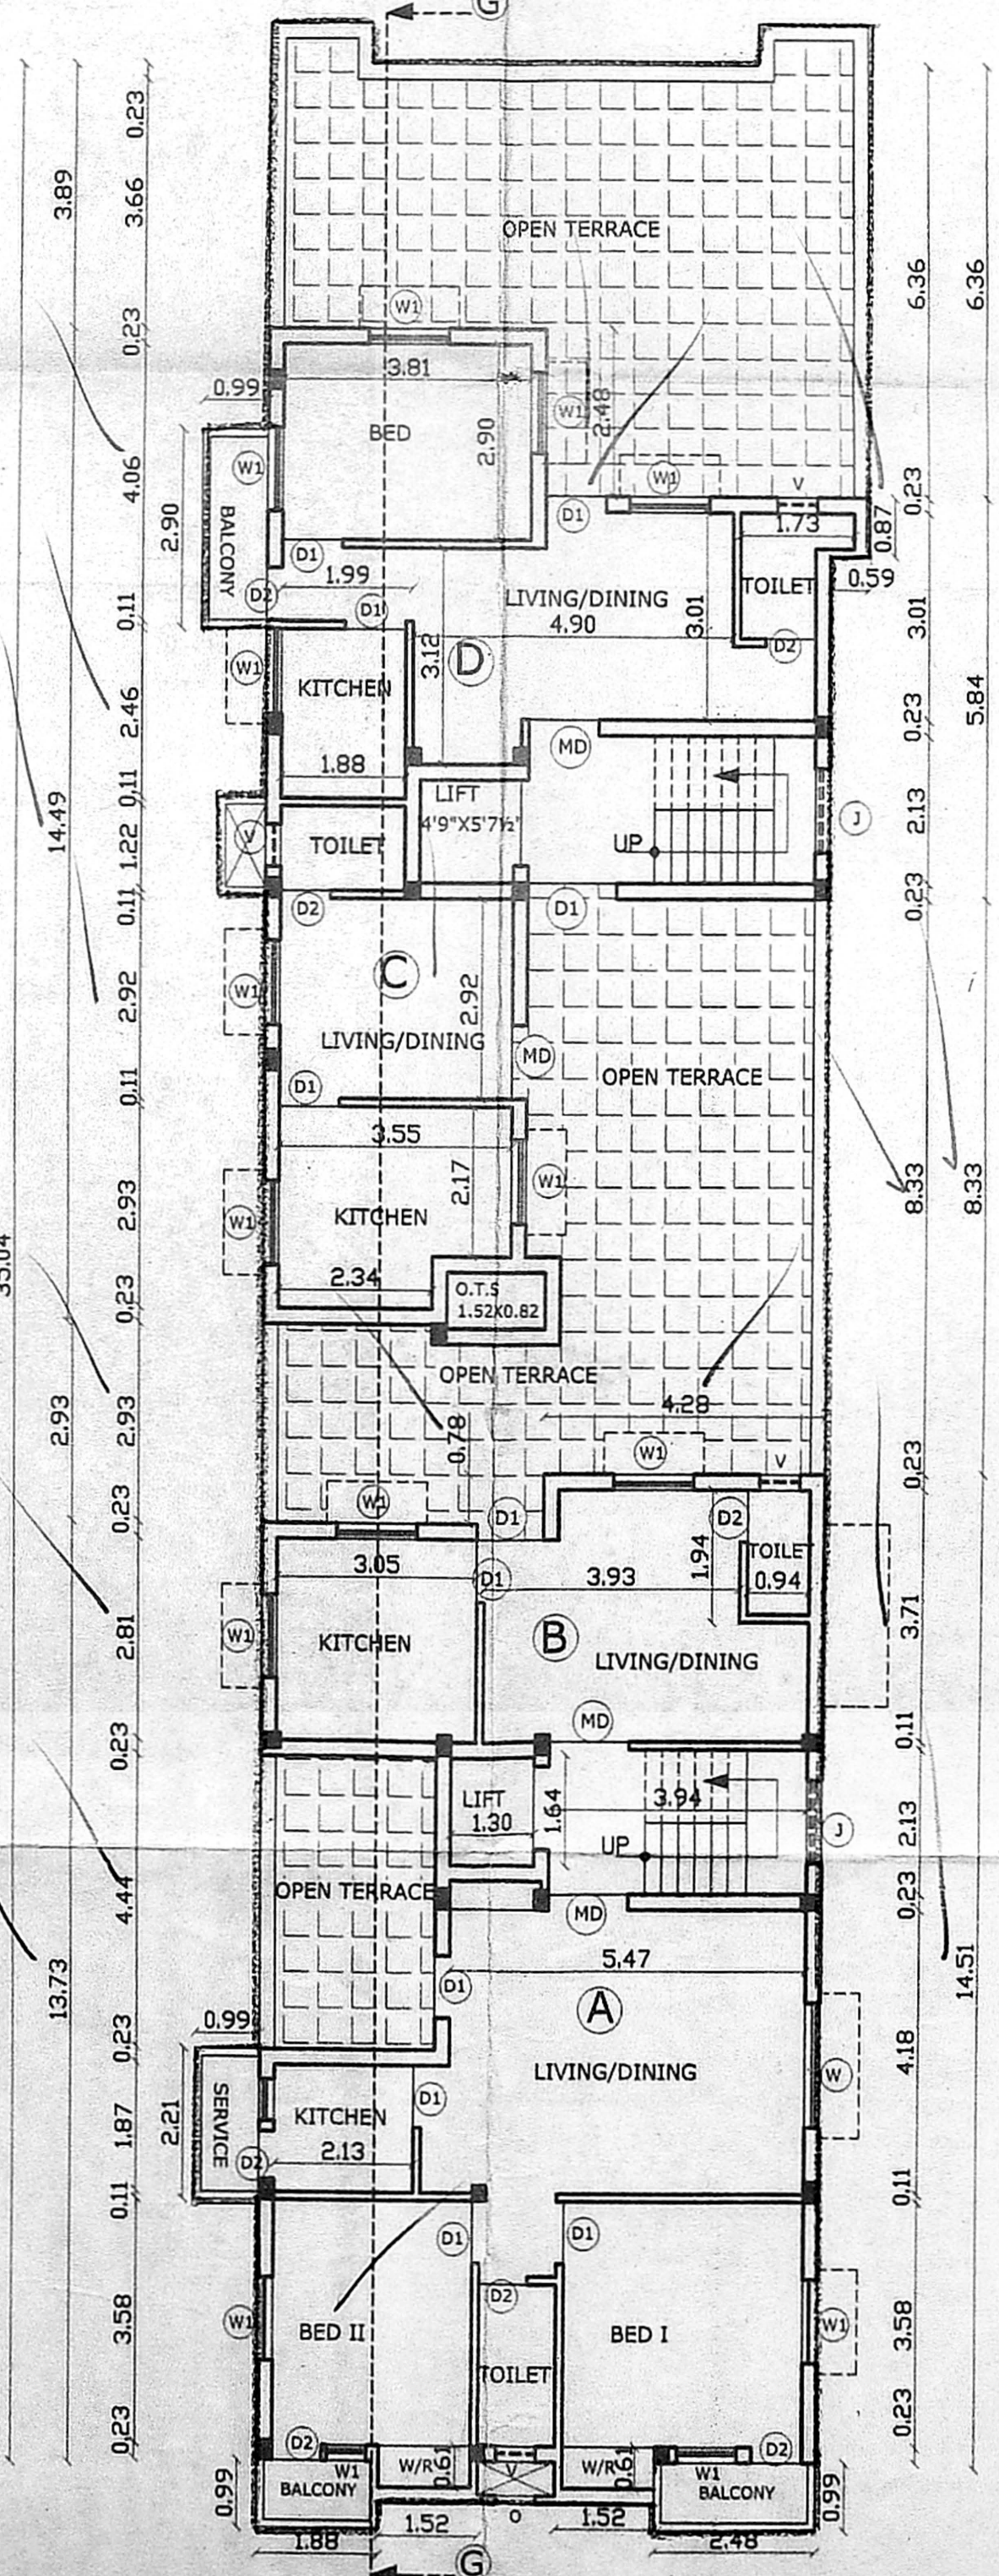

FOURTH FLOOR PLAN

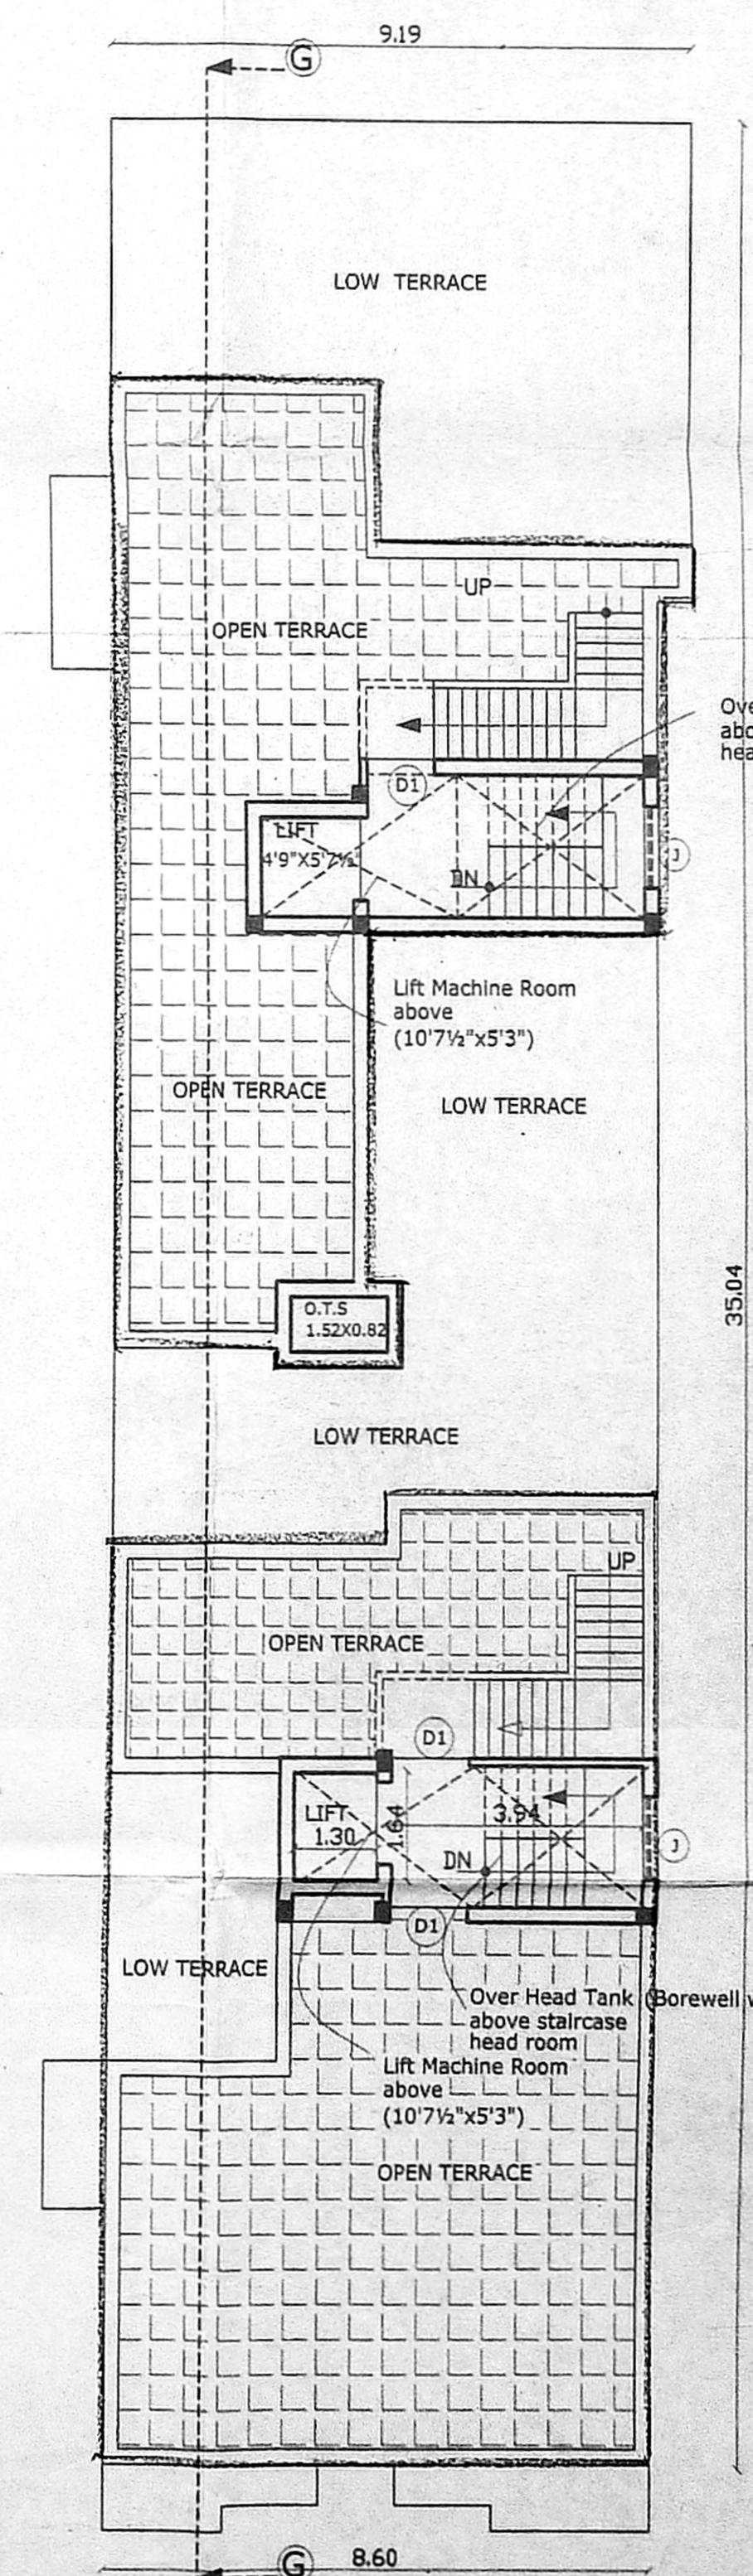

TERRACE FLOOR PLAN