



S.NO. 2387 PRIVATE SCHOOL
 PRIVATE SCHOOL
 ST. RAPHEL SCHOOL
 BANIAN TREE 1.60m Ø
 Rain water Collection Pit
 sump 8.0x3.25 48,000lt Capacity
 SPLAY 3.0m x 3.0m
 DWARF WALL (7.50CM HT.)
 GATE 48.16
 11.20M WIDE KUTCHERI ROAD
 TO ROYAPETTA
 MAYLAPORE TANK
 PRIVATE BUILDINGS
 11.88 59.44 73.15 92.35
 C.M.W.S.S.B. COPY


Approved
 Planning Permit No. B/Sg/Bldg/S A/E/2004
 No. B/260/15/2003 Date 31.05.2004
 FOR MEMBER SECRETARY
 CHENNAI METROPOLITAN
 DEVELOPMENT AUTHORITY
 CHENNAI-600 008.

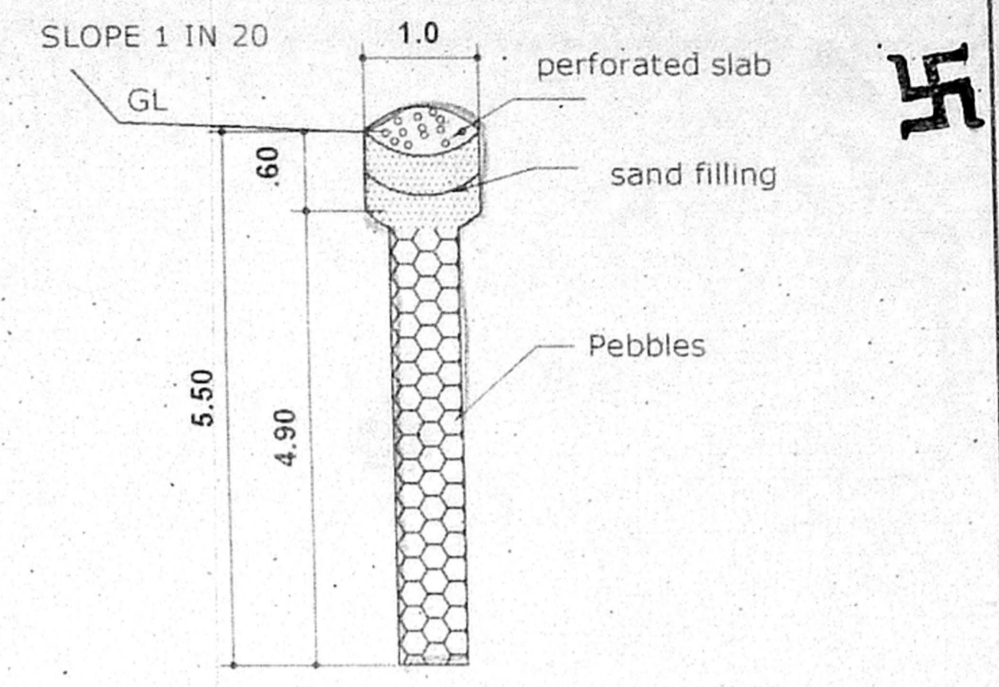

RAIN WATER HARVESTING THROUGH DEFUNCT BORE WELL

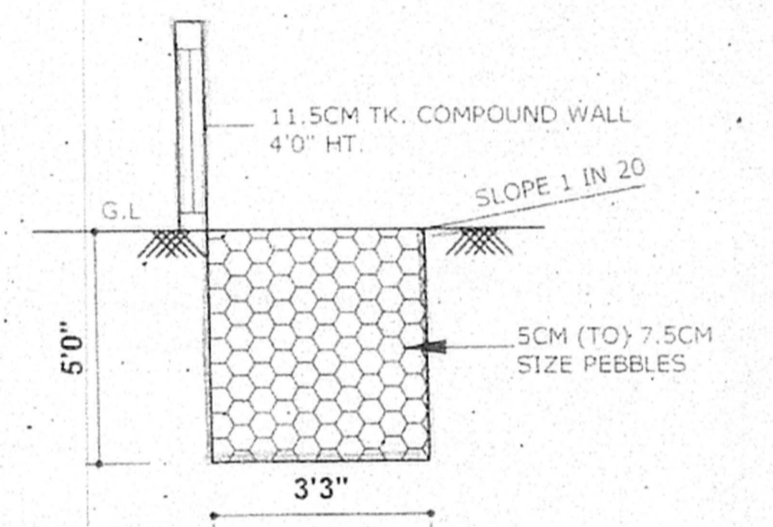

DETAIL OF PEBBLE BED

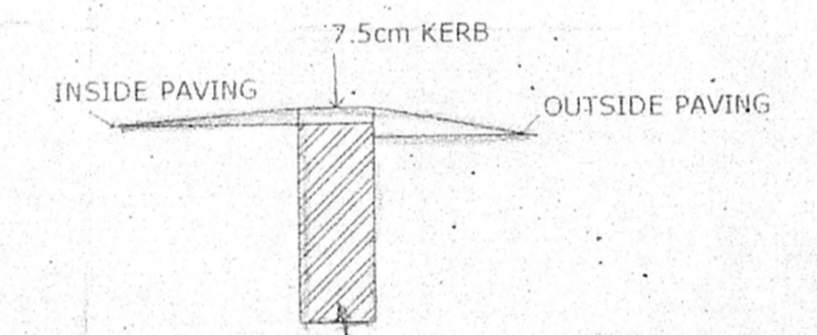

DWARF WALL / KERB WALL SECTION

SITE PLAN

BLOCK No : 53

O.S.R AREA:
 O.S.R AREA REQUIRED 10% OF THE TOTAL SITE AREA
 390.00 Sqm.

BLOCK No.	QTRS. TYPE	No. OF BLOCKS	No. OF QTRS	No. OF FLOORS	DRG No.	AREA Sqm
1.	SI	1	8	G+3	DD / 86 / 03	488.00
2.	PC/HC	1	24	G+3	DD / 145 / 04	1224.00
3.	PC/HC	7	56	G+3	DD / 34 / 03	2856.00
4.	PC/HC	2	8	G+3	DD / 36 / 03	458.88
TOTAL		11	96			5026.88

SITE AREA	6860.00 Sqm
PRO. BUILT UP AREA	5026.88 Sqm
TOTAL	5026.88 Sqm
PLOT COVERAGE :	18.32 % F.S.I : 0.73

KUTCHERI ROAD	PHASE : XI
PROPOSED POLICE QUARTERS	
SURVEY No. : 2382	BLOCK No : 47
VILLAGE : MYLAPORE	
TOWN/TALUK : MYLAPORE - TRIPPLICANE	
DISTRICT : CHENNAI	

Scale - 1 : 400

L.No: LO / 98 / 03

Licensed Surveyor

Applicant


3/ [Signature]

SUPERINTENDING ENGINEER
 TAMILNADU POLICE HOUSING CORPORATION LTD.
 Class-I Licensed Building Surveyor
 Corporation of Chennai No. 161/2002-03


Additional Director General of Police,
 Headquarters,
 Chennai-600 004.

C.M.W.S.S.B. COPY


Clearance
Planning Permit No. B/2015/203/5 B/E/2004
APPROVED
SUBJECT TO THE CONDITIONS IN
PLANNING PERMISSION LETTER.
No. B/26015/203 Date 31.05.2004
FOR MEMBER SECRETARY
CHENNAI METROPOLITAN
DEVELOPMENT AUTHORITY
CHENNAI-600 008.

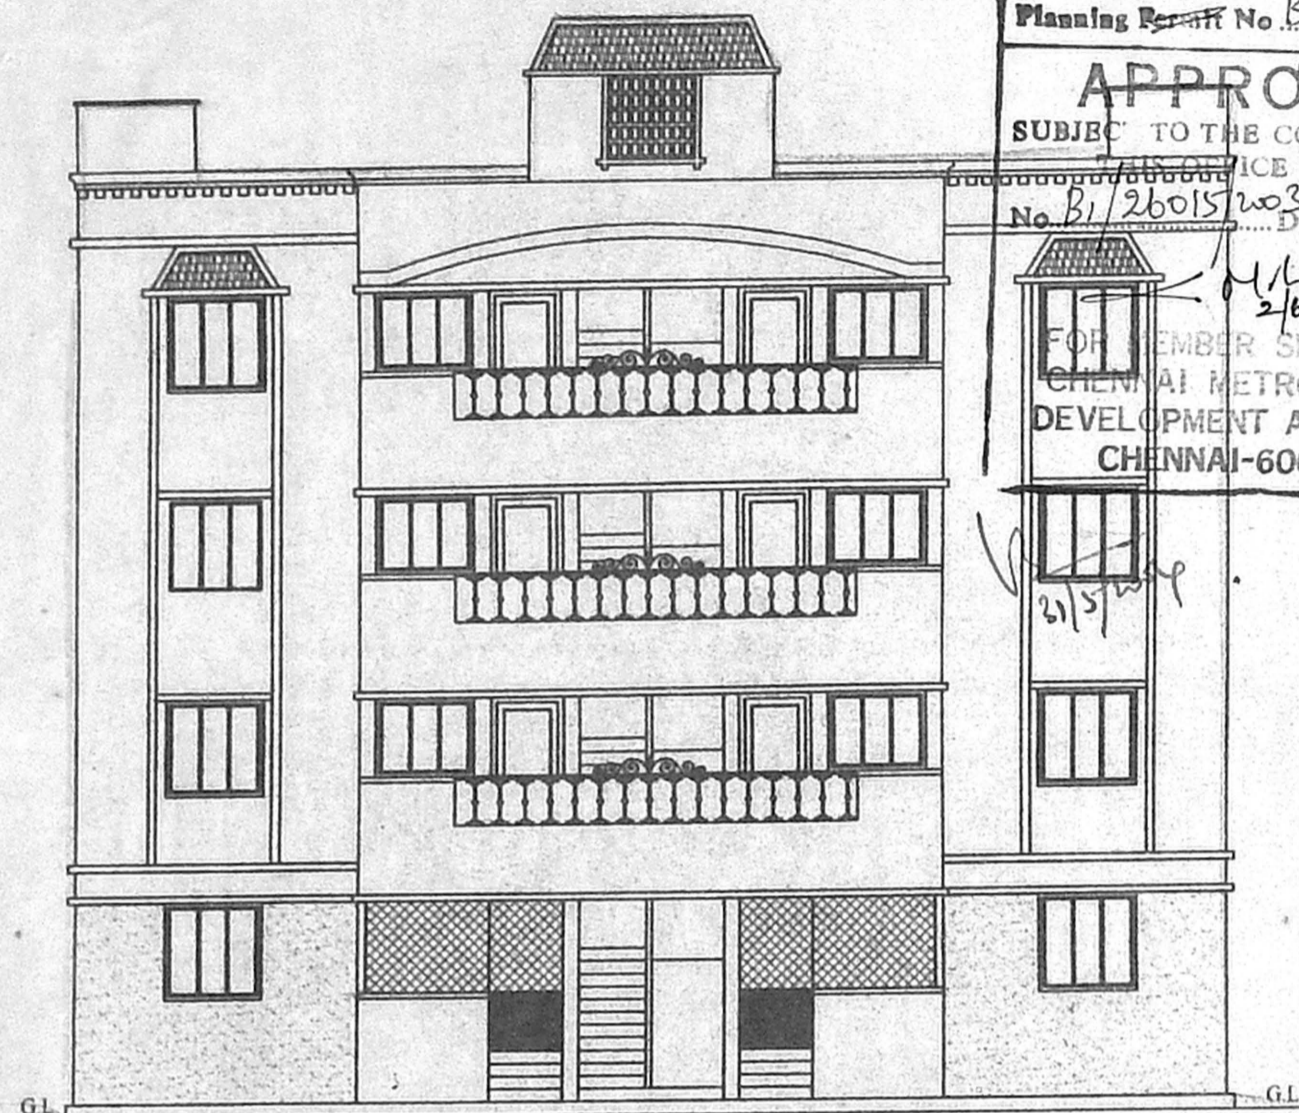

FRONT ELEVATION

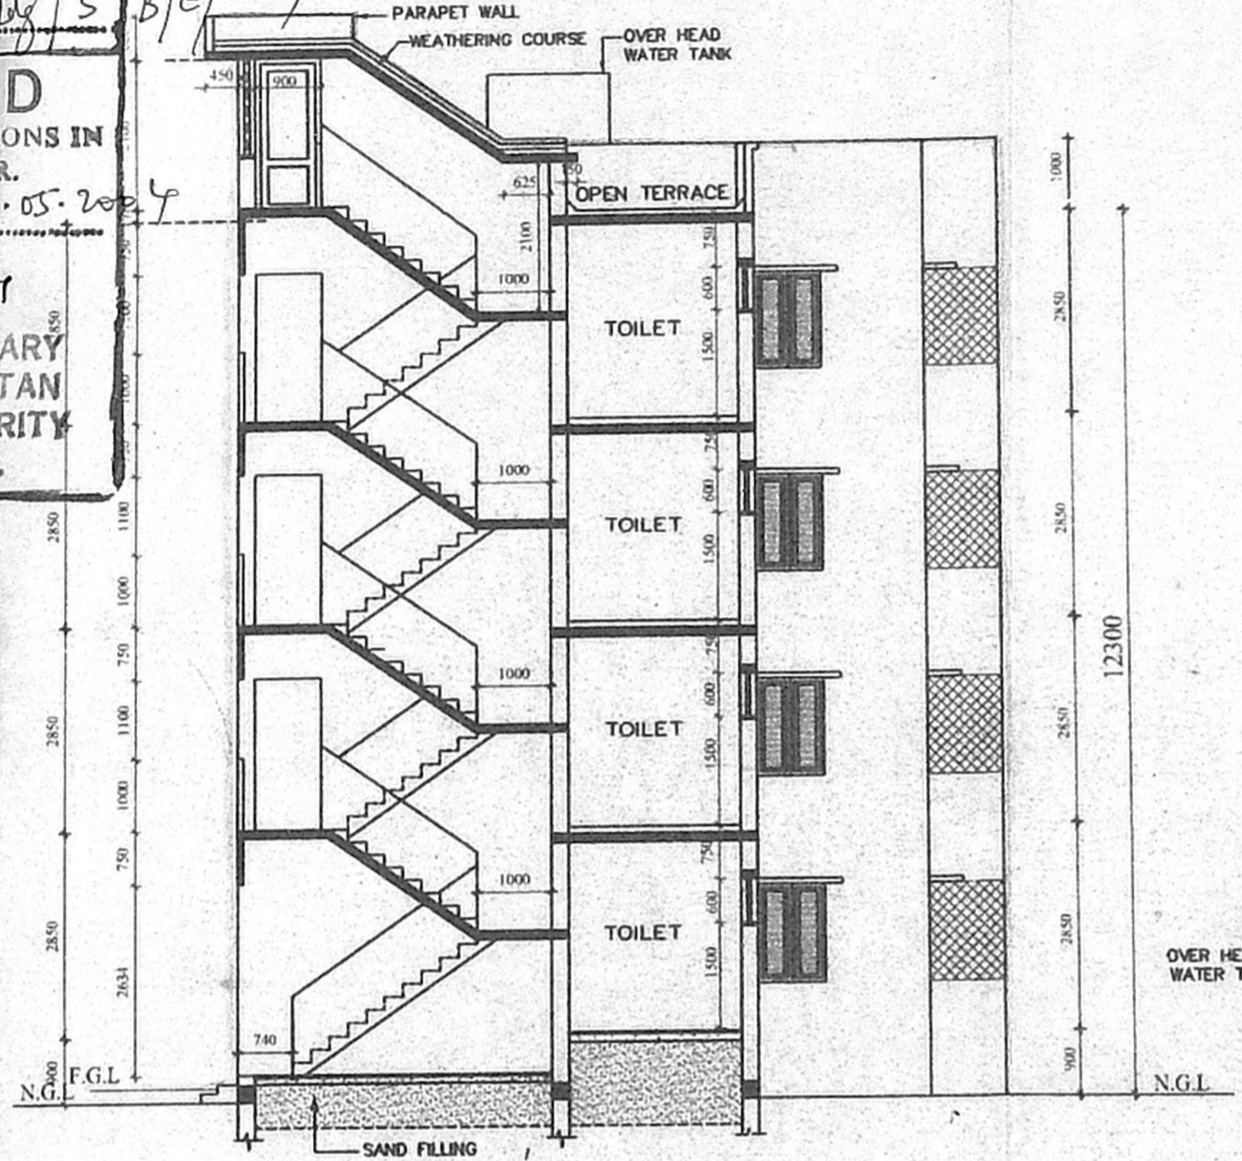

SECTION A-B

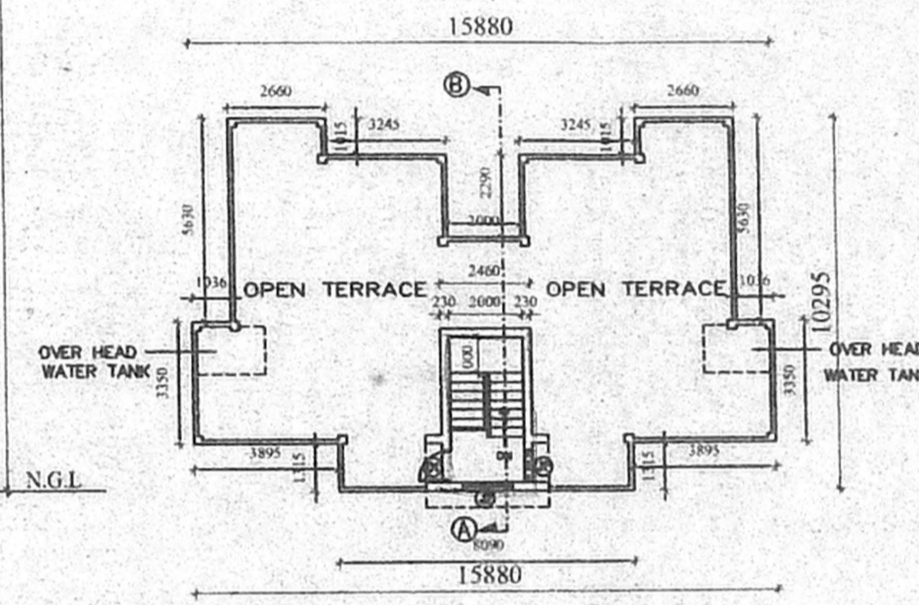

TERRACE FLOOR PLAN
SCALE 1:200

JOINERY DETAIL			
D1A	DOOR	900 X 2100	R.C.C FRAME WITH T.W PANELLED SHUTTERS
D1	DOOR	900 X 2100	R.C.C FRAME WITH MARINE PLY.
D2	DOOR	700 X 2100	P.V.C DOOR
W1	WINDOW	1350 X 1350	M.S/ALUMINIUM WINDOW WITH M.S GRILLS AND PVC DESIGNED SHEET
W2	WINDOW	900 X 1350	-DO-
W3	WINDOW	900 X 1050	-DO-
J	JALI	600 X 600	R.C.C LOUVERED JALI
J1	JALI	900 X 1200	R.C.C LOUVERED JALI
J2	JALI	1200 X 1200	R.C.C LOUVERED JALI
GG	GATE	900 X 2100	M.S GRILL GATE
GG1	GATE	900 X 2100	M.S GRILL GATE

SPECIFICATION	
FOUNDATION	: R.R MASONRY/B.W IN C.M 1:5
SUPERSTRUCTURE	: BRICK WORK IN C.M 1:5
ROOF	: R.C.C SLAB WITH SUITABLE REINFORCEMENT AND PROTECTED WITH WEATHERING COURSE
JOINERY	: R.C.C/STEEL/PVC
FLOORING	: MOSAIC FLOORING WITH CERAMIC TILE SKIRTING FOR HALL,BED,KITCHEN & BATH. CERAMIC FLOORING FOR W.C WITH GLAZED TILES TO THE HEIGHT OF 450 MM.
KITCHEN SLAB & SINK	: IN CUDAPPAH SLAB.
CUPBOARD SLAB	: IN R.C.C
PAINTING	: CEMENT PAINT/LIME WASH FOR CEILING/ ENAMEL PAINT
O.H.T	: P.V.C


AREA STATEMENT	
GROUND FLOOR AREA	- 122.00
FIRST FLOOR AREA	- 122.00
SECOND FLOOR AREA	- 122.00
THIRD FLOOR AREA	- 122.00
TOTAL AREA	- 488.00

AREA PER UNIT 61.0 SQ.M (INCLUDING THE STAIRCASE)


- NOTE**
1. [Symbol] INDICATES THE LOFT POSITION AT LINTEL LEVEL.
 2. STAIRCASE :- TREAD-250 MM, RISER-178 MM., TERRACE FLOOR TREAD-250 MM, RISER-189 MM.
 3. PLINTH HEIGHT 900 MM FROM NGL. (DEPENDS ON SITE CONDITION)
 4. SILL LEVEL 750 MM FROM FL.
 5. LINTEL HEIGHT 2100 MM FROM FLOOR LEVEL.
 6. ROOF HEIGHT 2850 MM (INCLUDE SLAB THK.)
 7. HEIGHT OF PARAPET WALL IN BALCONY, TERRACE ETC. IS 1000 MM.
 8. SUNKEN SLAB FOR W.C 450 MM.
 9. FOR BATH 100 MM & BALCONY 50 MM.
 10. FOR CONTINUOUS BLOCK FRONT BEDROOM WINDOW W2 IS DELETED.
 11. ALUMINIUM WINDOWS FOR COASTAL AREA.
 12. CUDAPPAH SLAB FOR SUNSHADE IN COASTAL AREA.
 13. WIDTH OF SUNSHADE IS 450 MM.
 14. WIDTH OF KITCHEN SLAB 600 MM, LOFT 450MM.
 15. WIDTH OF WARD ROBE / LOFT 600 MM.
 16. G.FLOOR ENT-VER. TO BE CLOSED WITH MS.GRILL.
 17. KITCHEN SLAB TOP FINISHING SHOULD BE 800MM FLOOR FINISHED LEVEL

PROPOSED SI QTRS.(8 IN 1 G+3)
S.NO. : 2322 BLOCK no: 47
VILLAGE : MYLAPORE
TOWN/TALUK : MYLAPORE-TRIPLICANE
DISTRICT : CHENNAI

Scale : - 1:100 Drg. No: DD/86/03

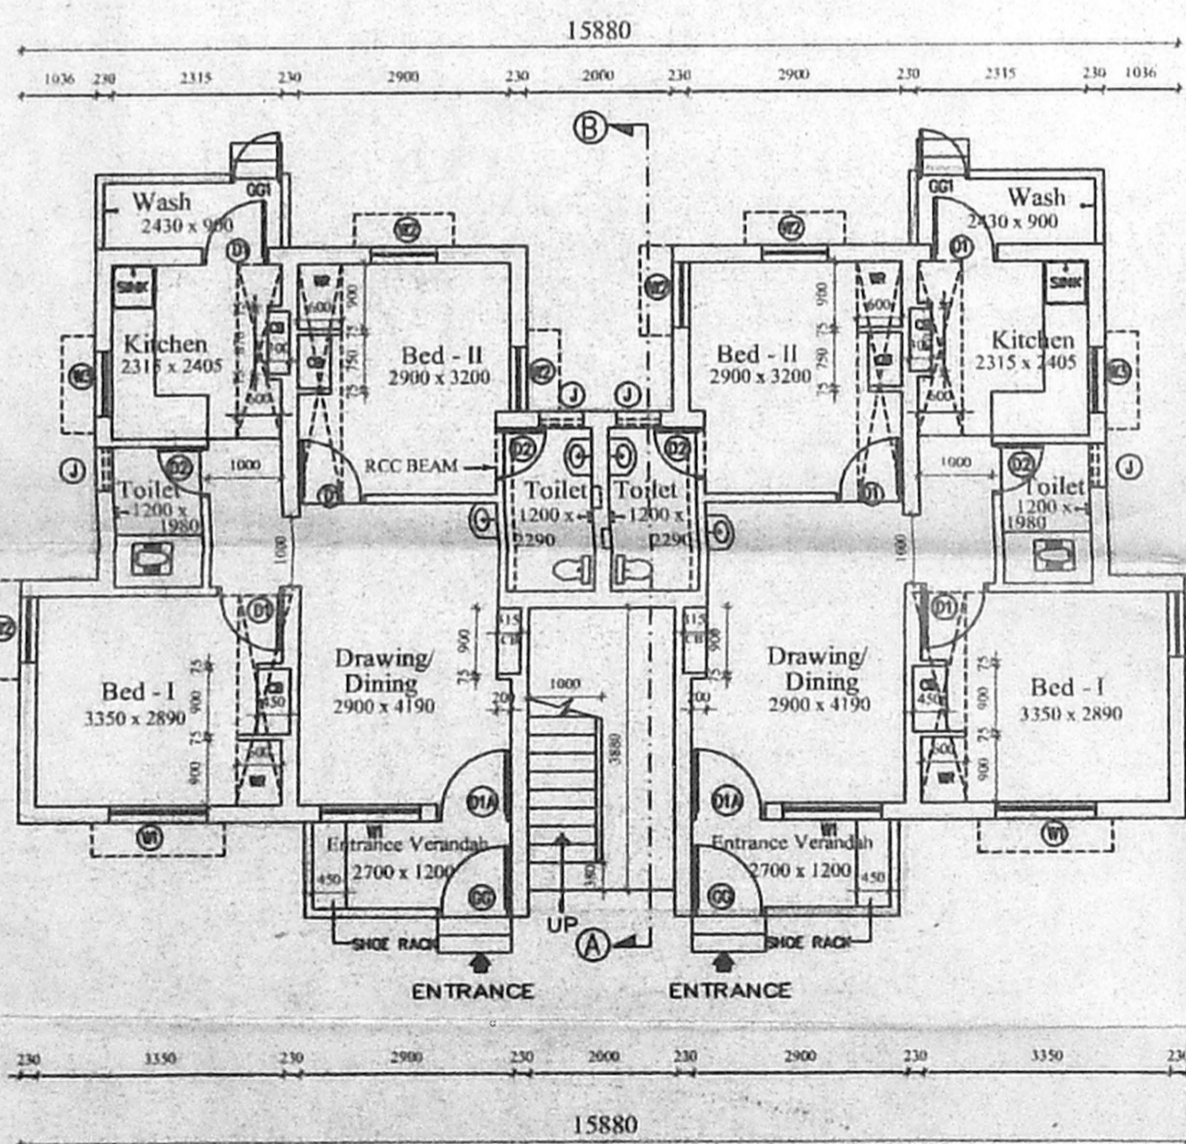

GROUND FLOOR PLAN

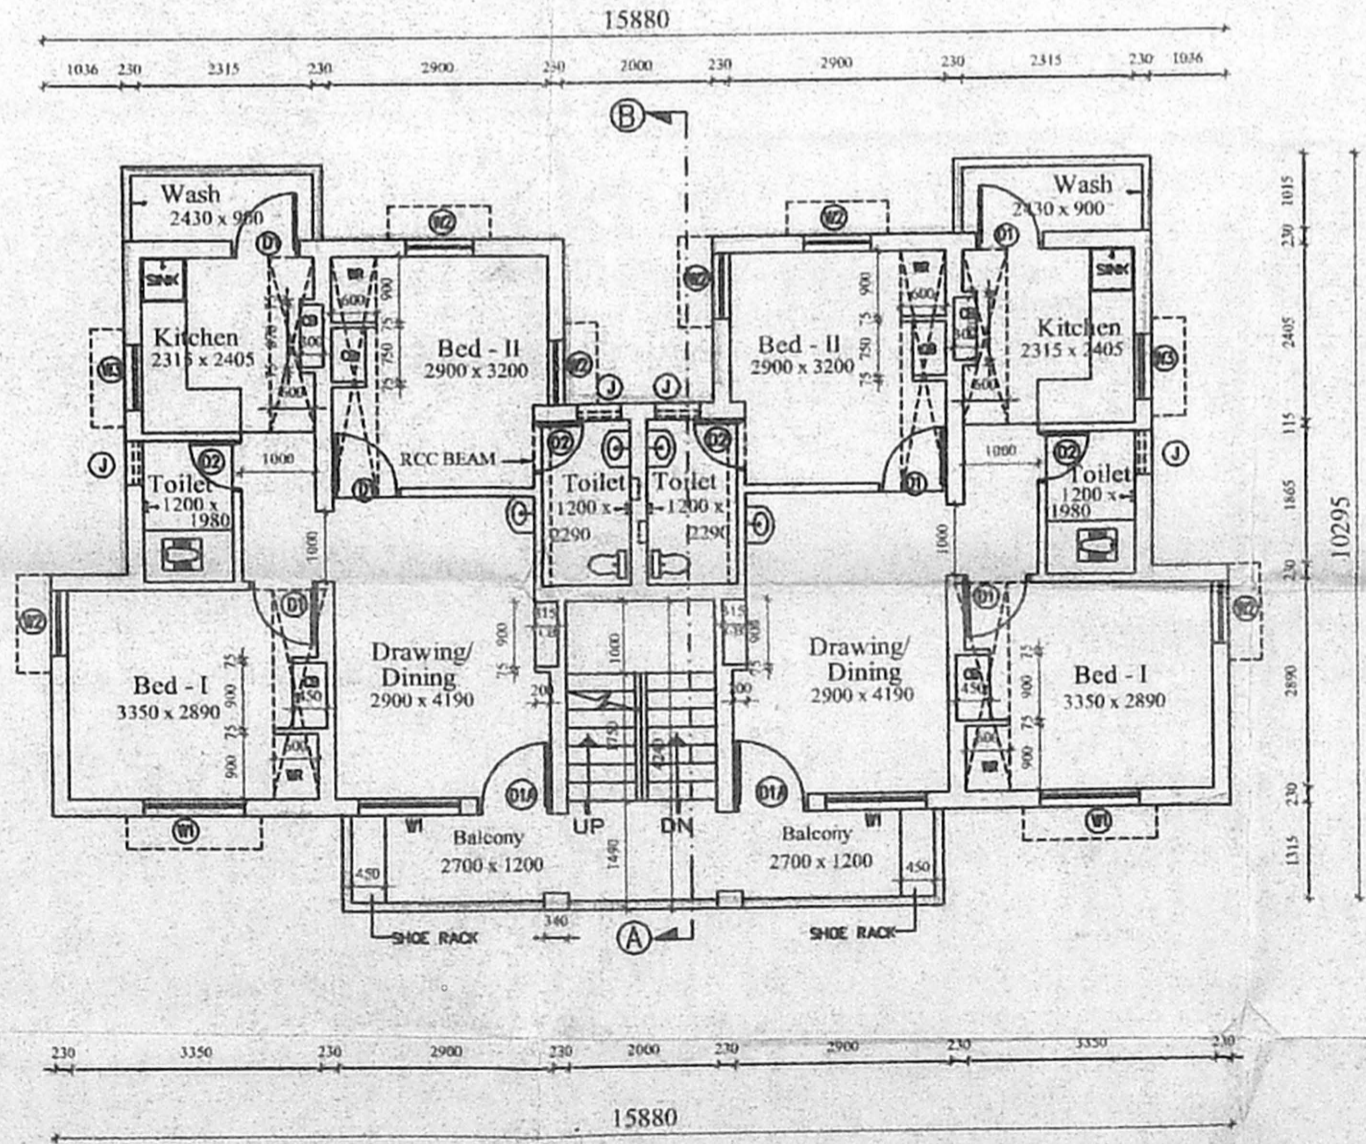


TYPICAL FIRST, SECOND & THIRD FLOOR PLAN


APPLICANT: Insp. Genl of Police, (HORS)
Chennai-600 008
SUPERINTENDING ENGINEER
LICENCED SURVEYOR
FAMILIAR POLICE HOUSING CORPORATION LTD.
Class-1 Licensed Building Surveyor
Corporation of Chennai-No. 161/2002-03

C.M.W.S.S.B. COPY


Clearance
Planning Permit No B/Spl.141/5 C/E/2004
APPROVED
SUBJECT TO THE CONDITIONS IN
THIS OFFICE LETTER.
No. B/26015/2003 Date: 31.05.2004
Per 2/6/04
FOR MEMBER SECRETARY
CHENNAI METROPOLITAN
DEVELOPMENT AUTHORITY
CHENNAI-600 008.

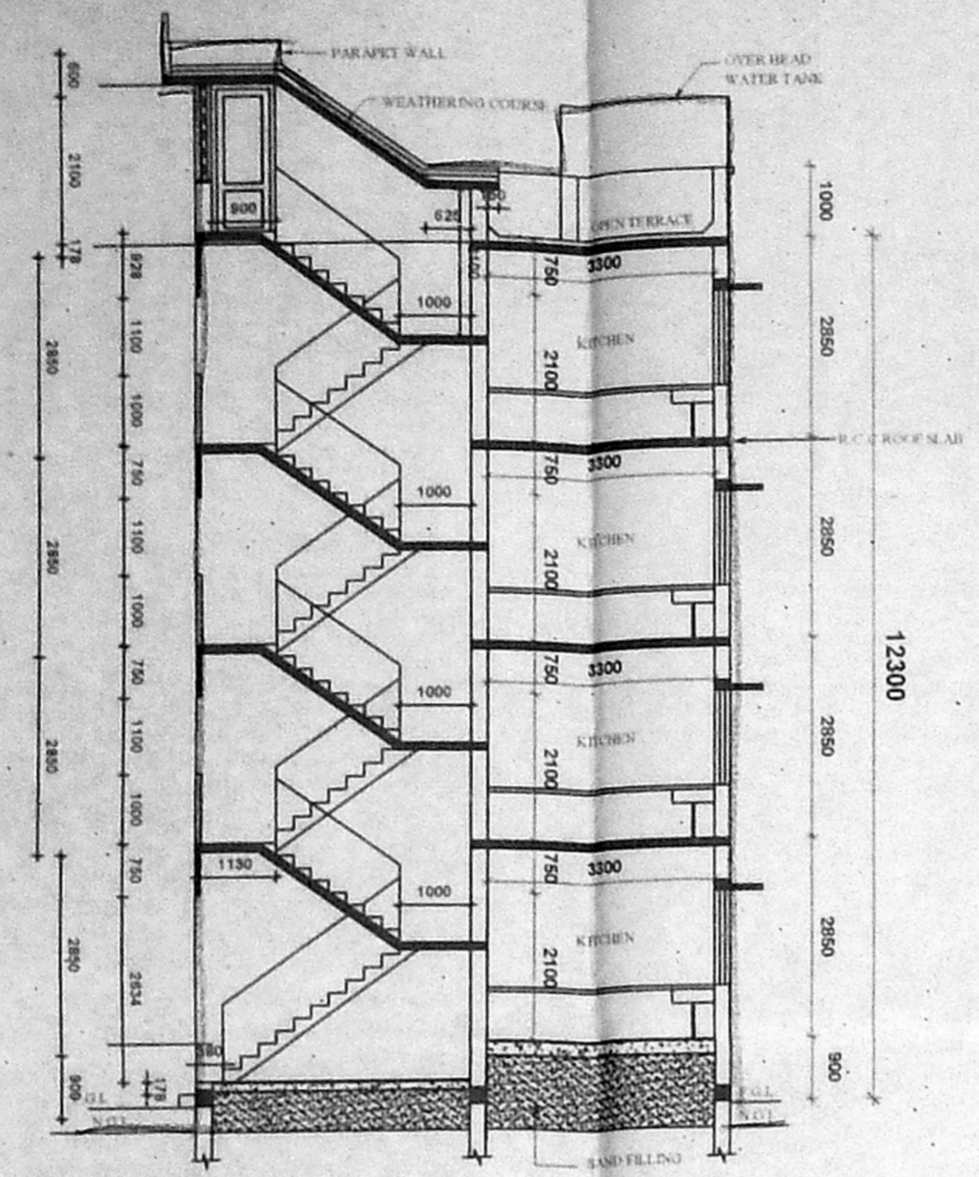


SECTION A-B

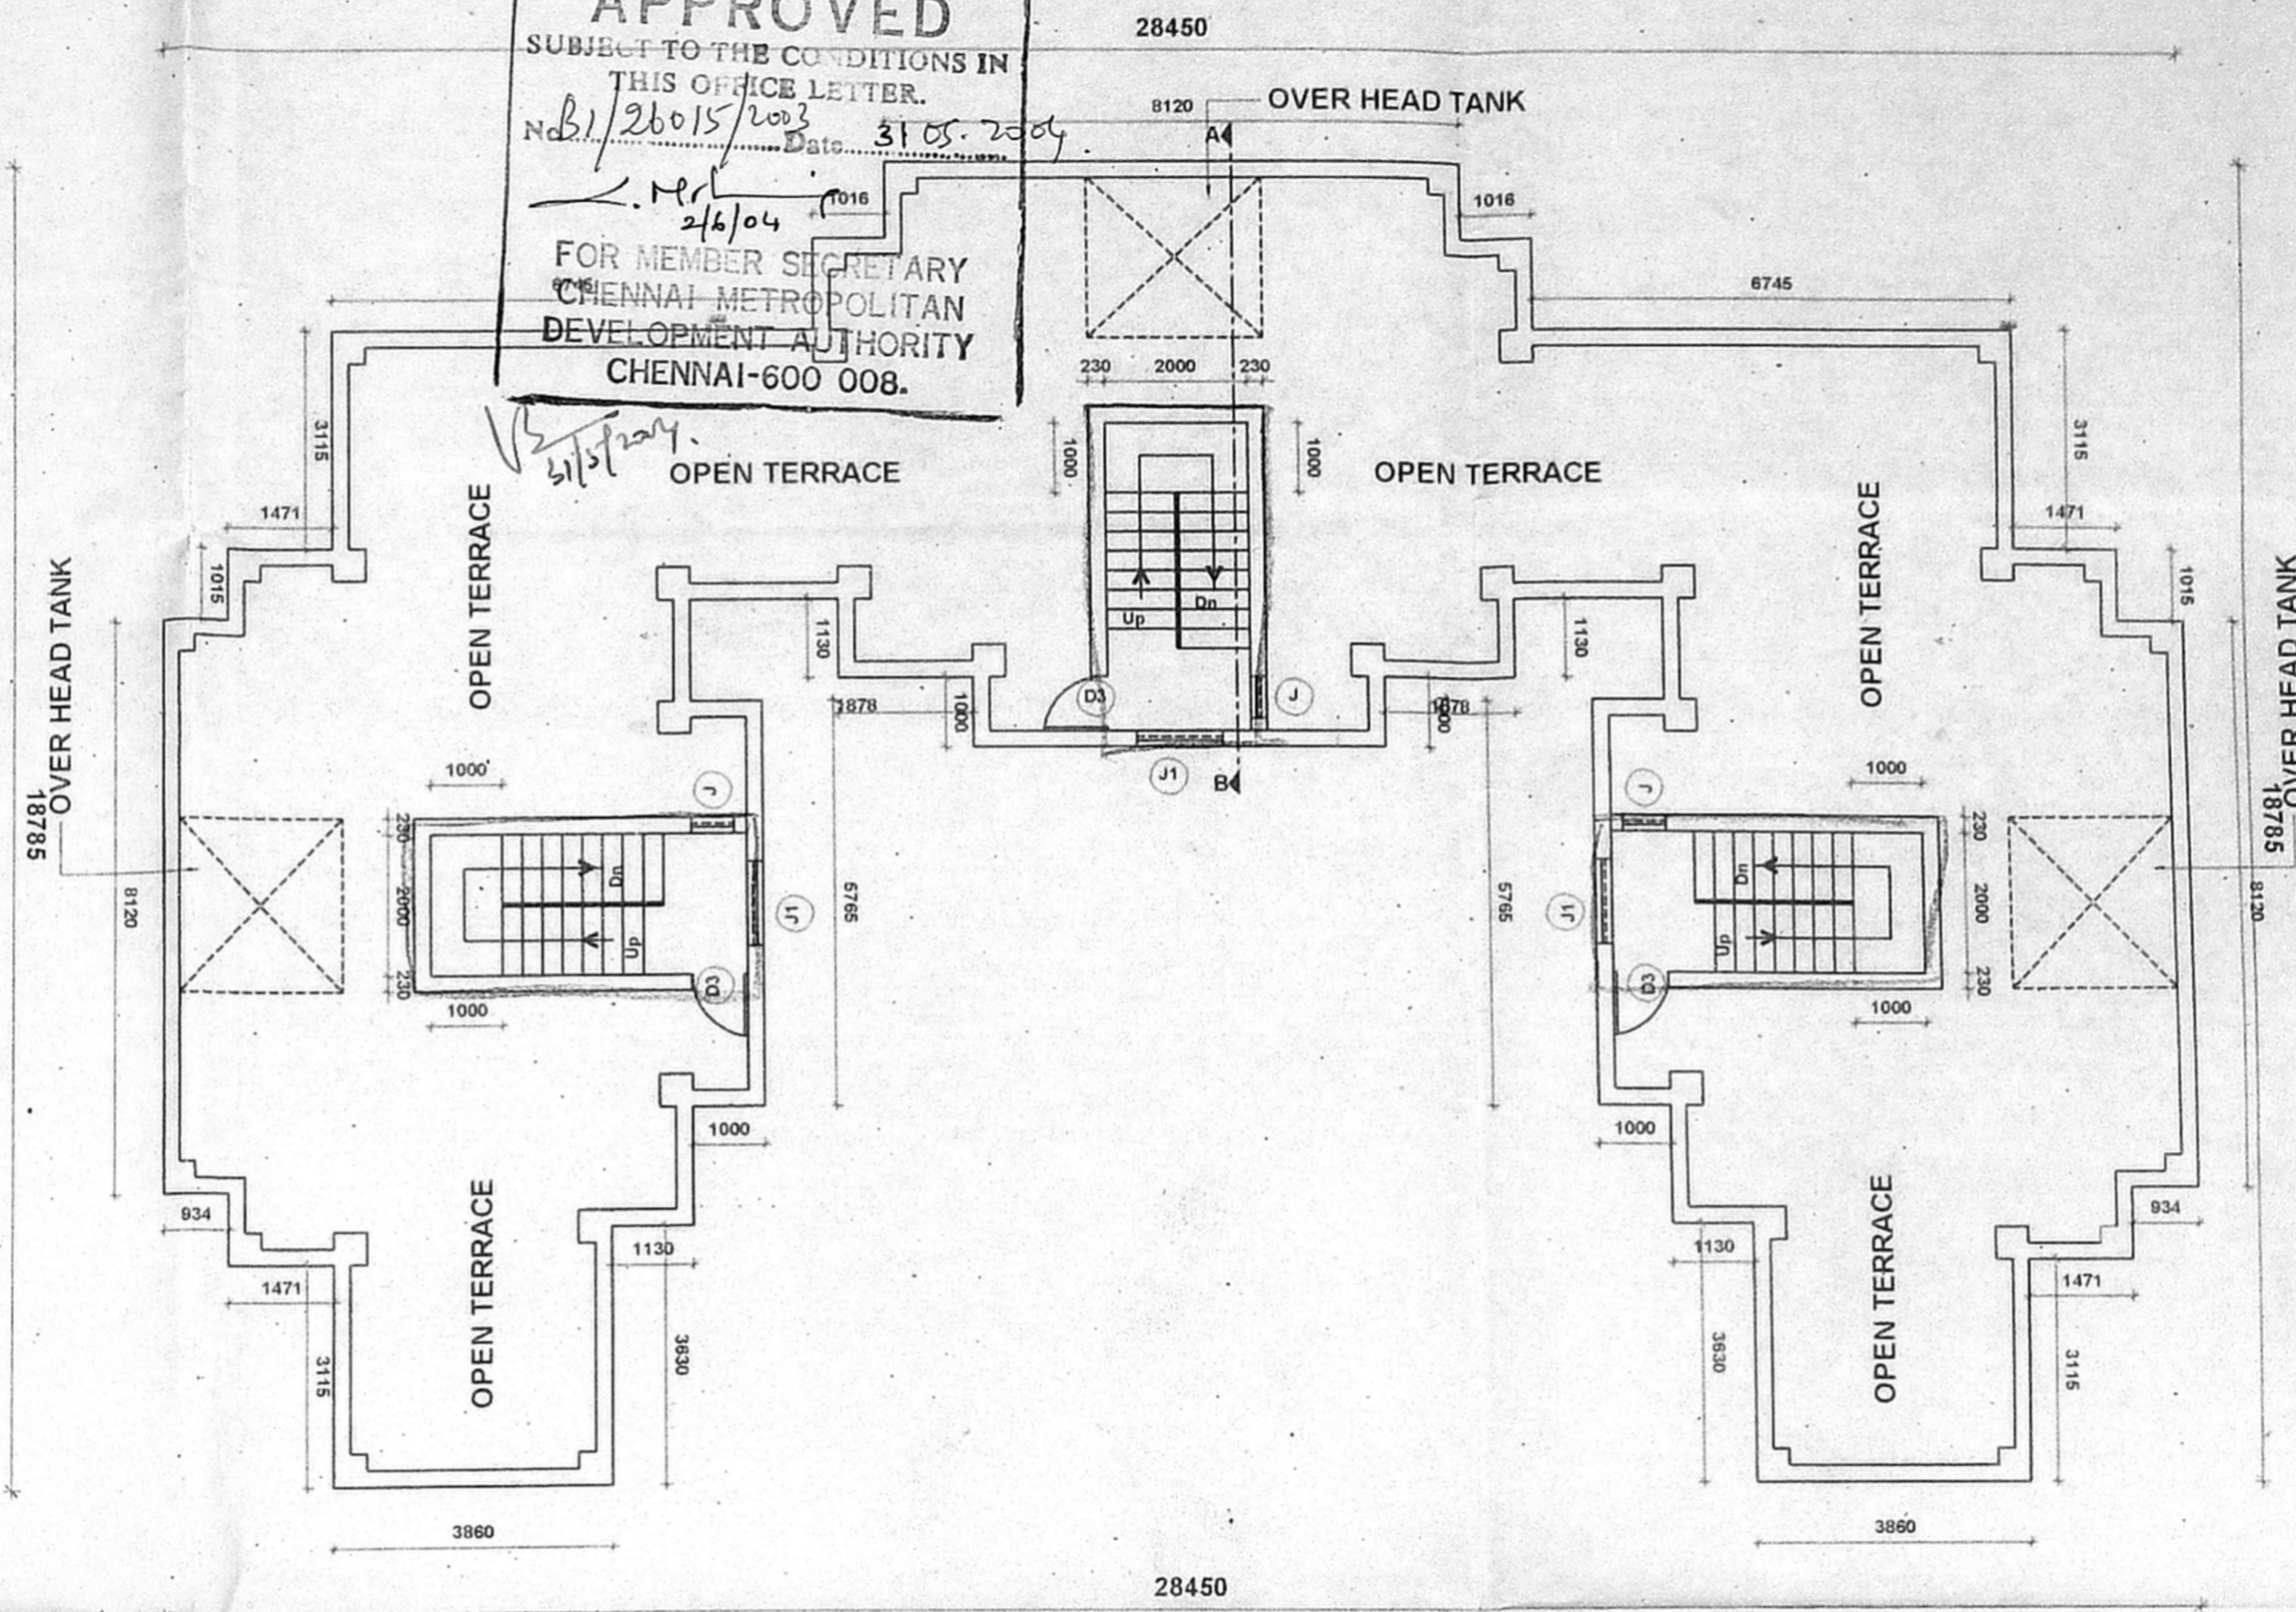


TERRACE FLOOR PLAN

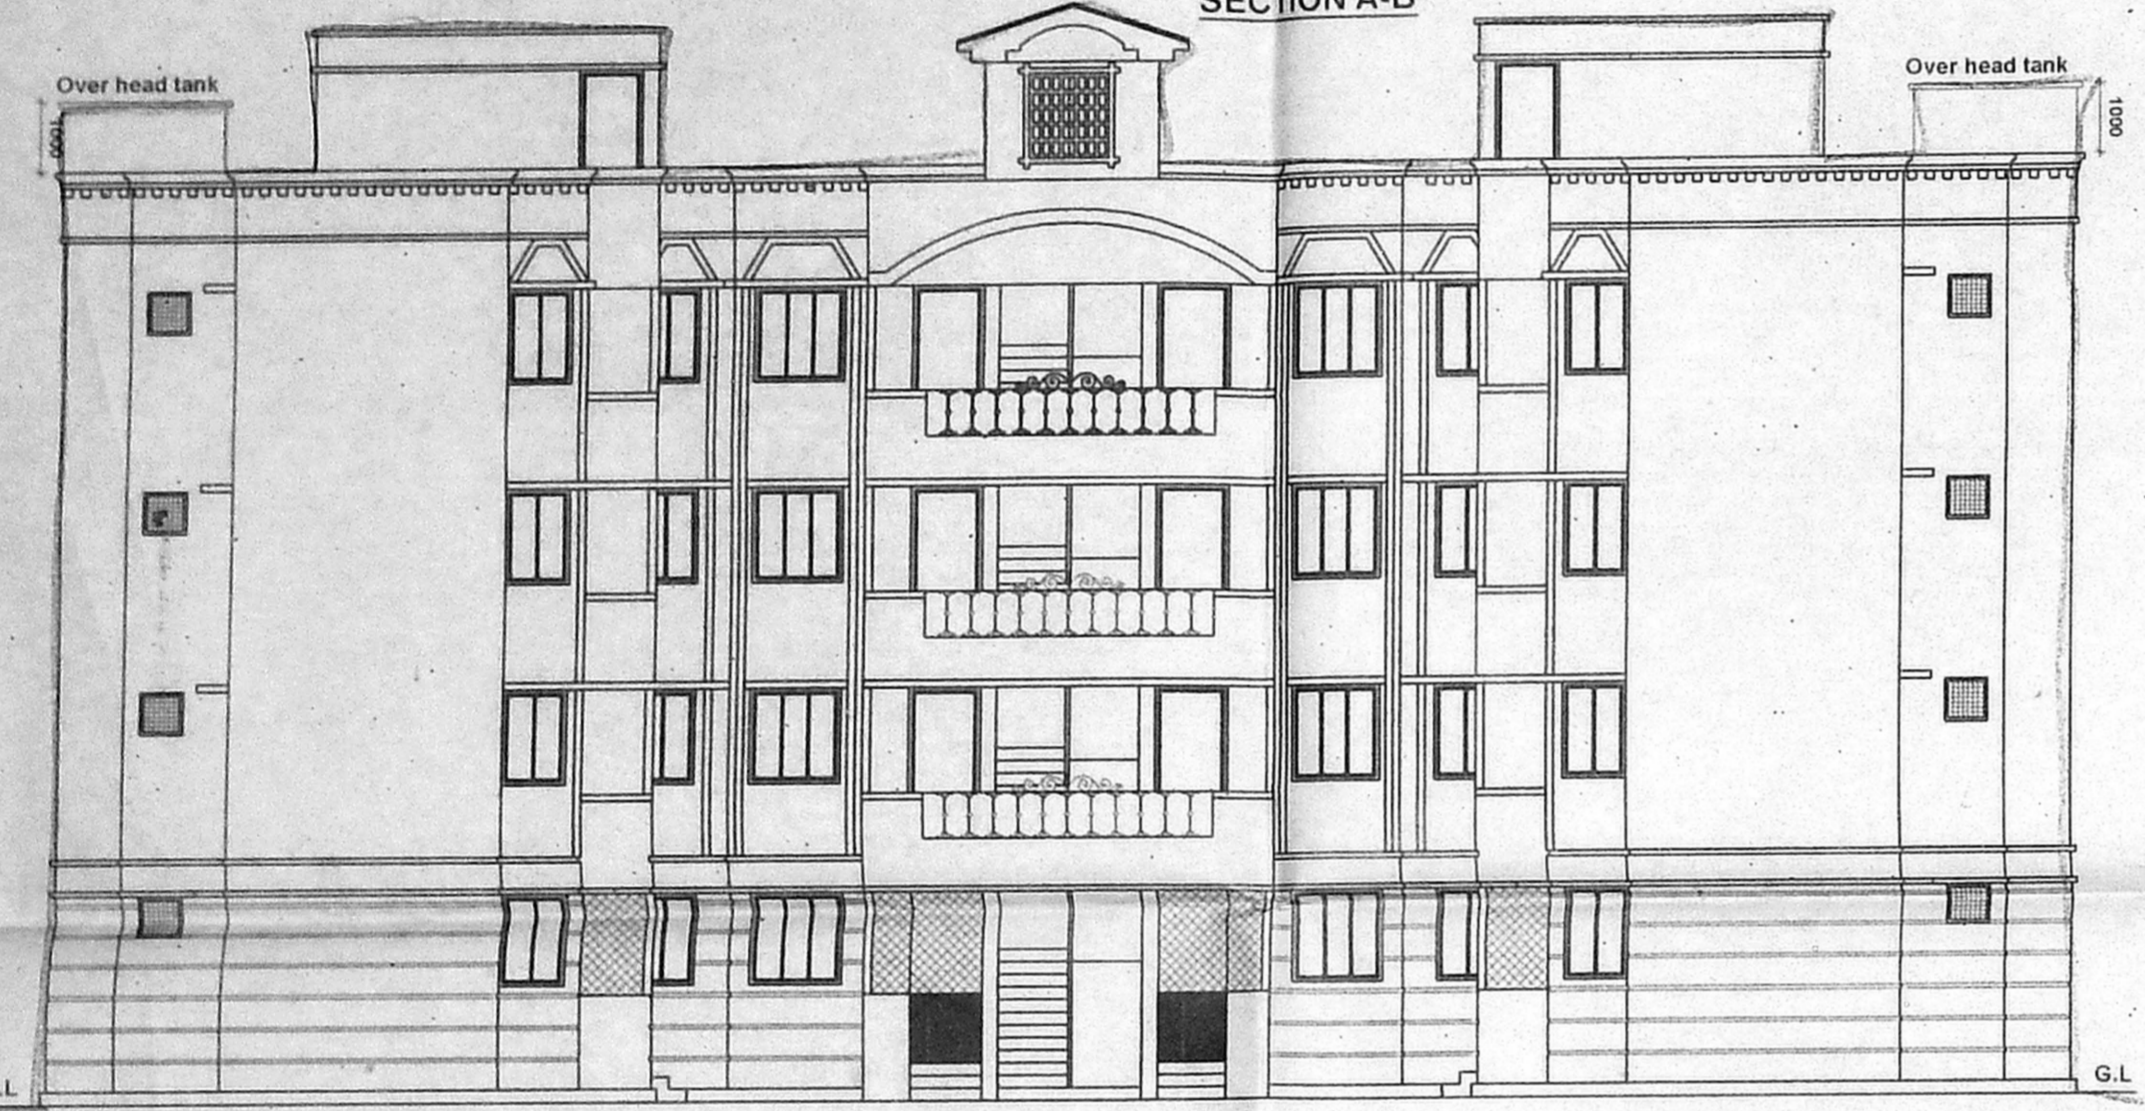

FRONT ELEVATION

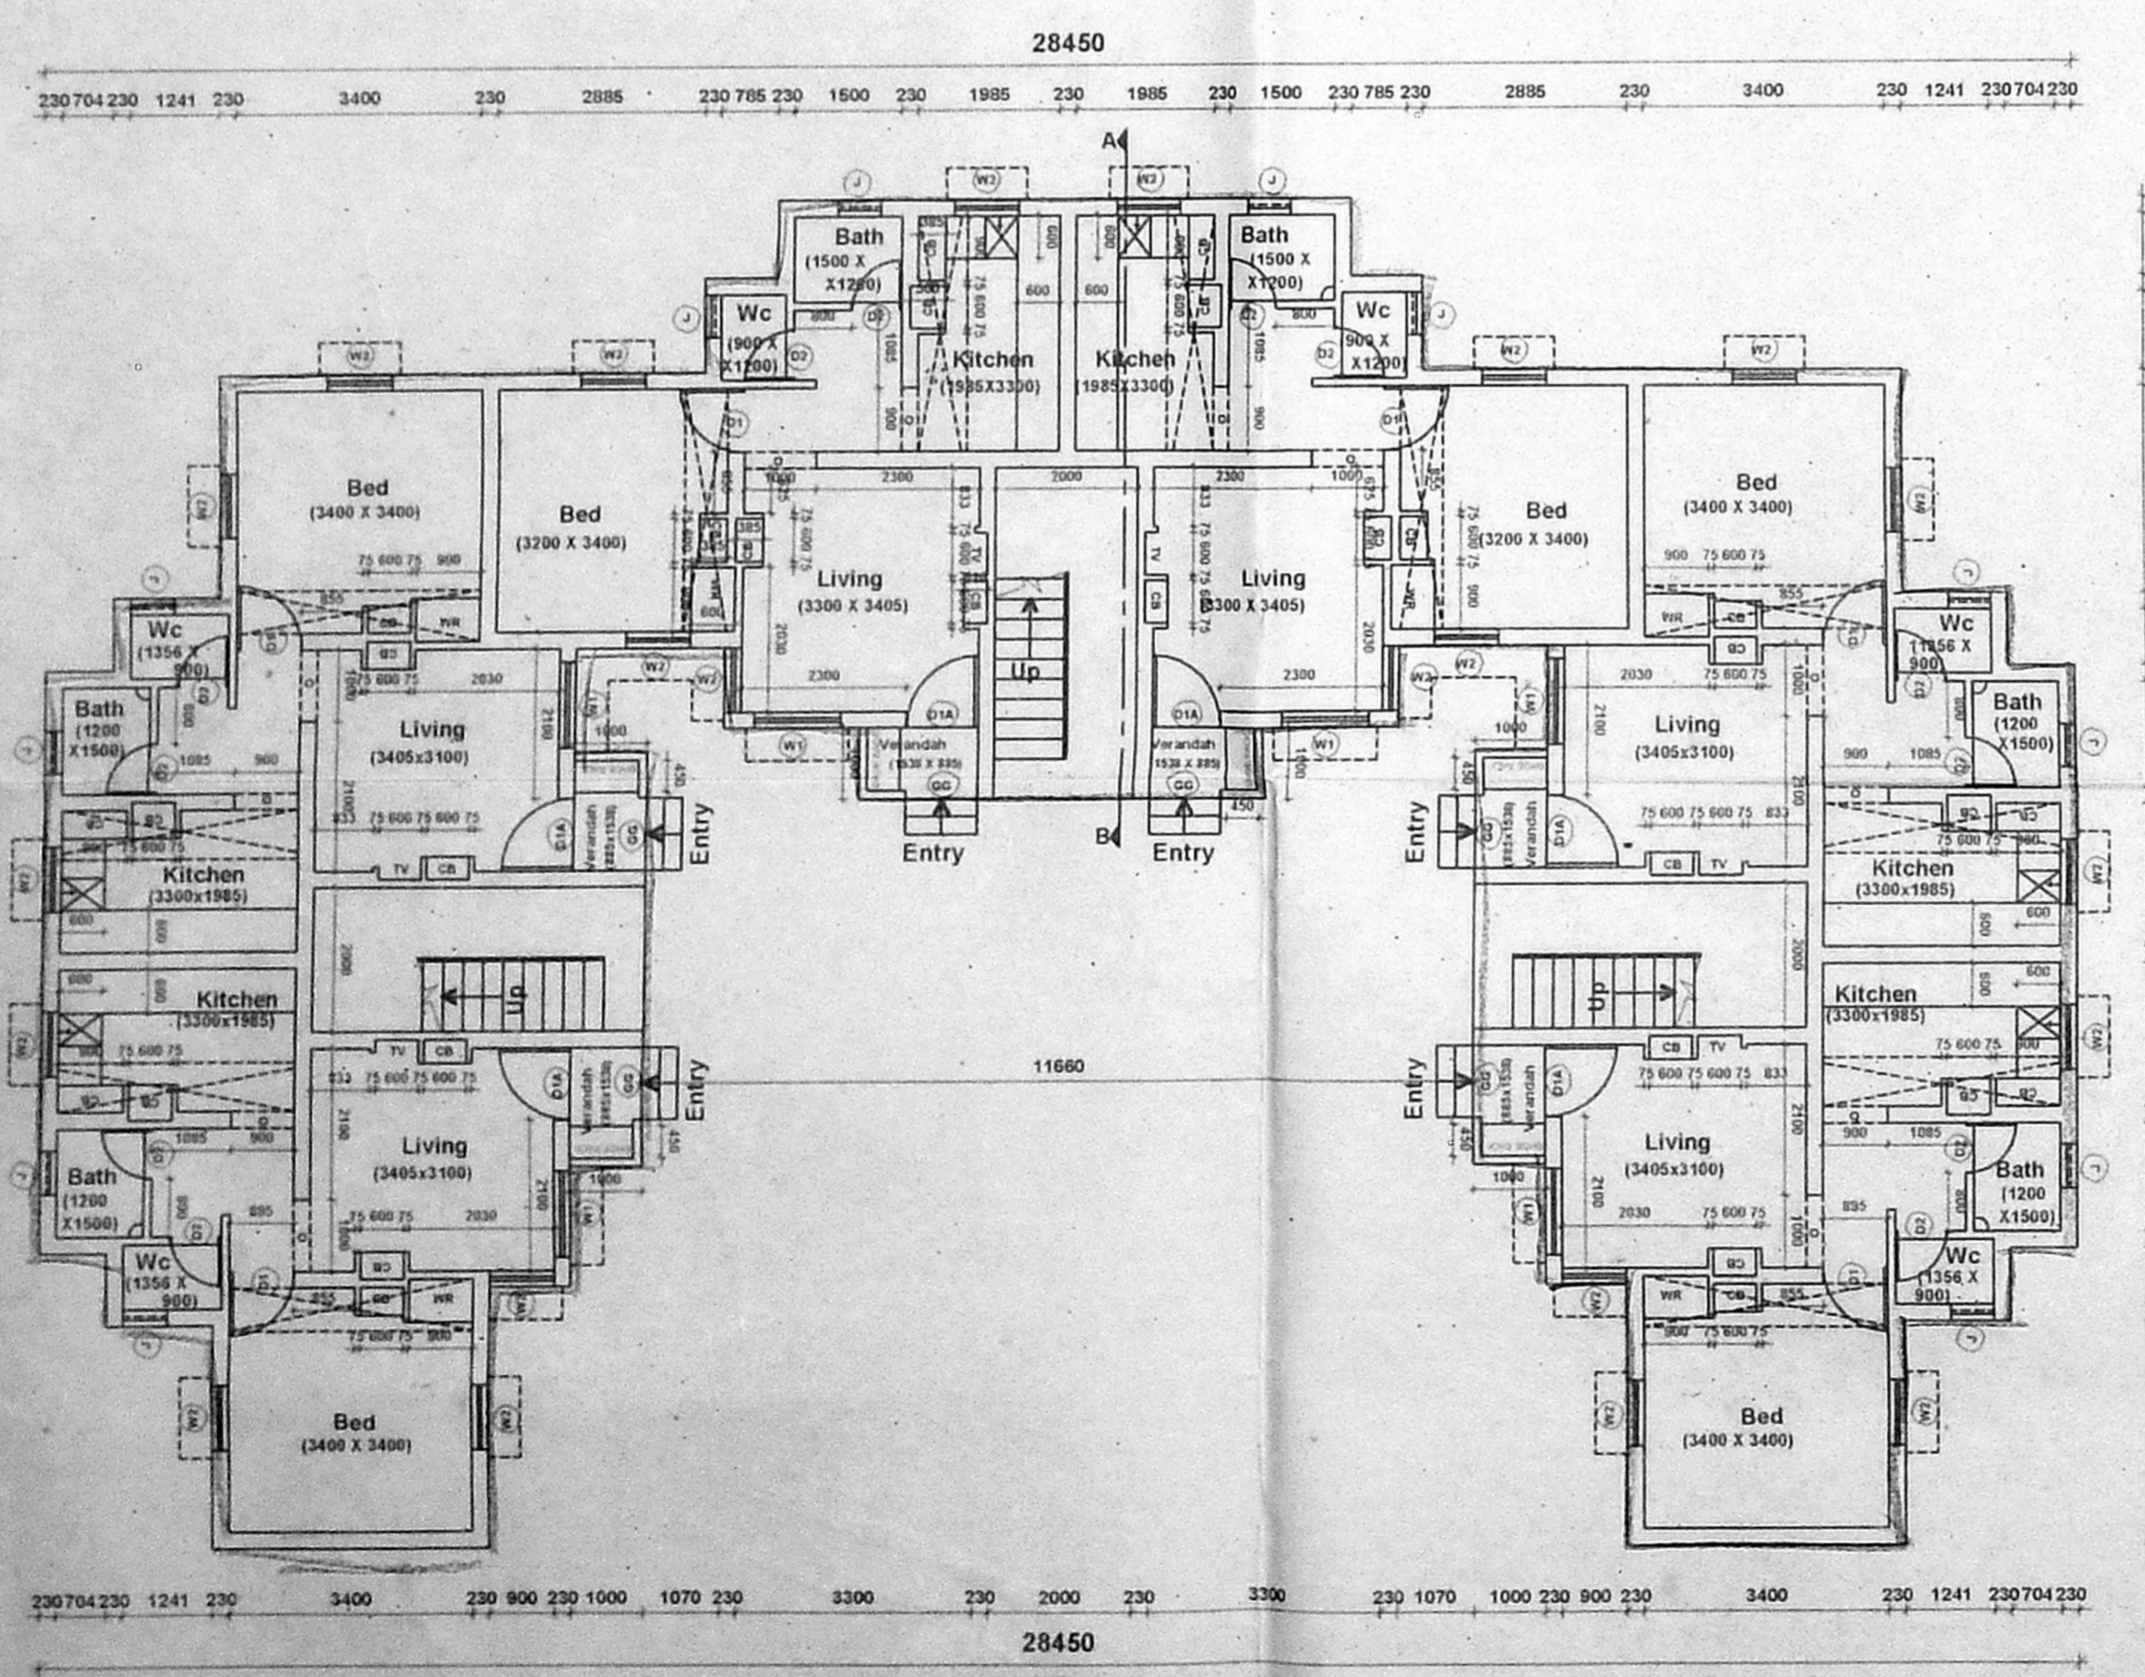

GROUND FLOOR PLAN

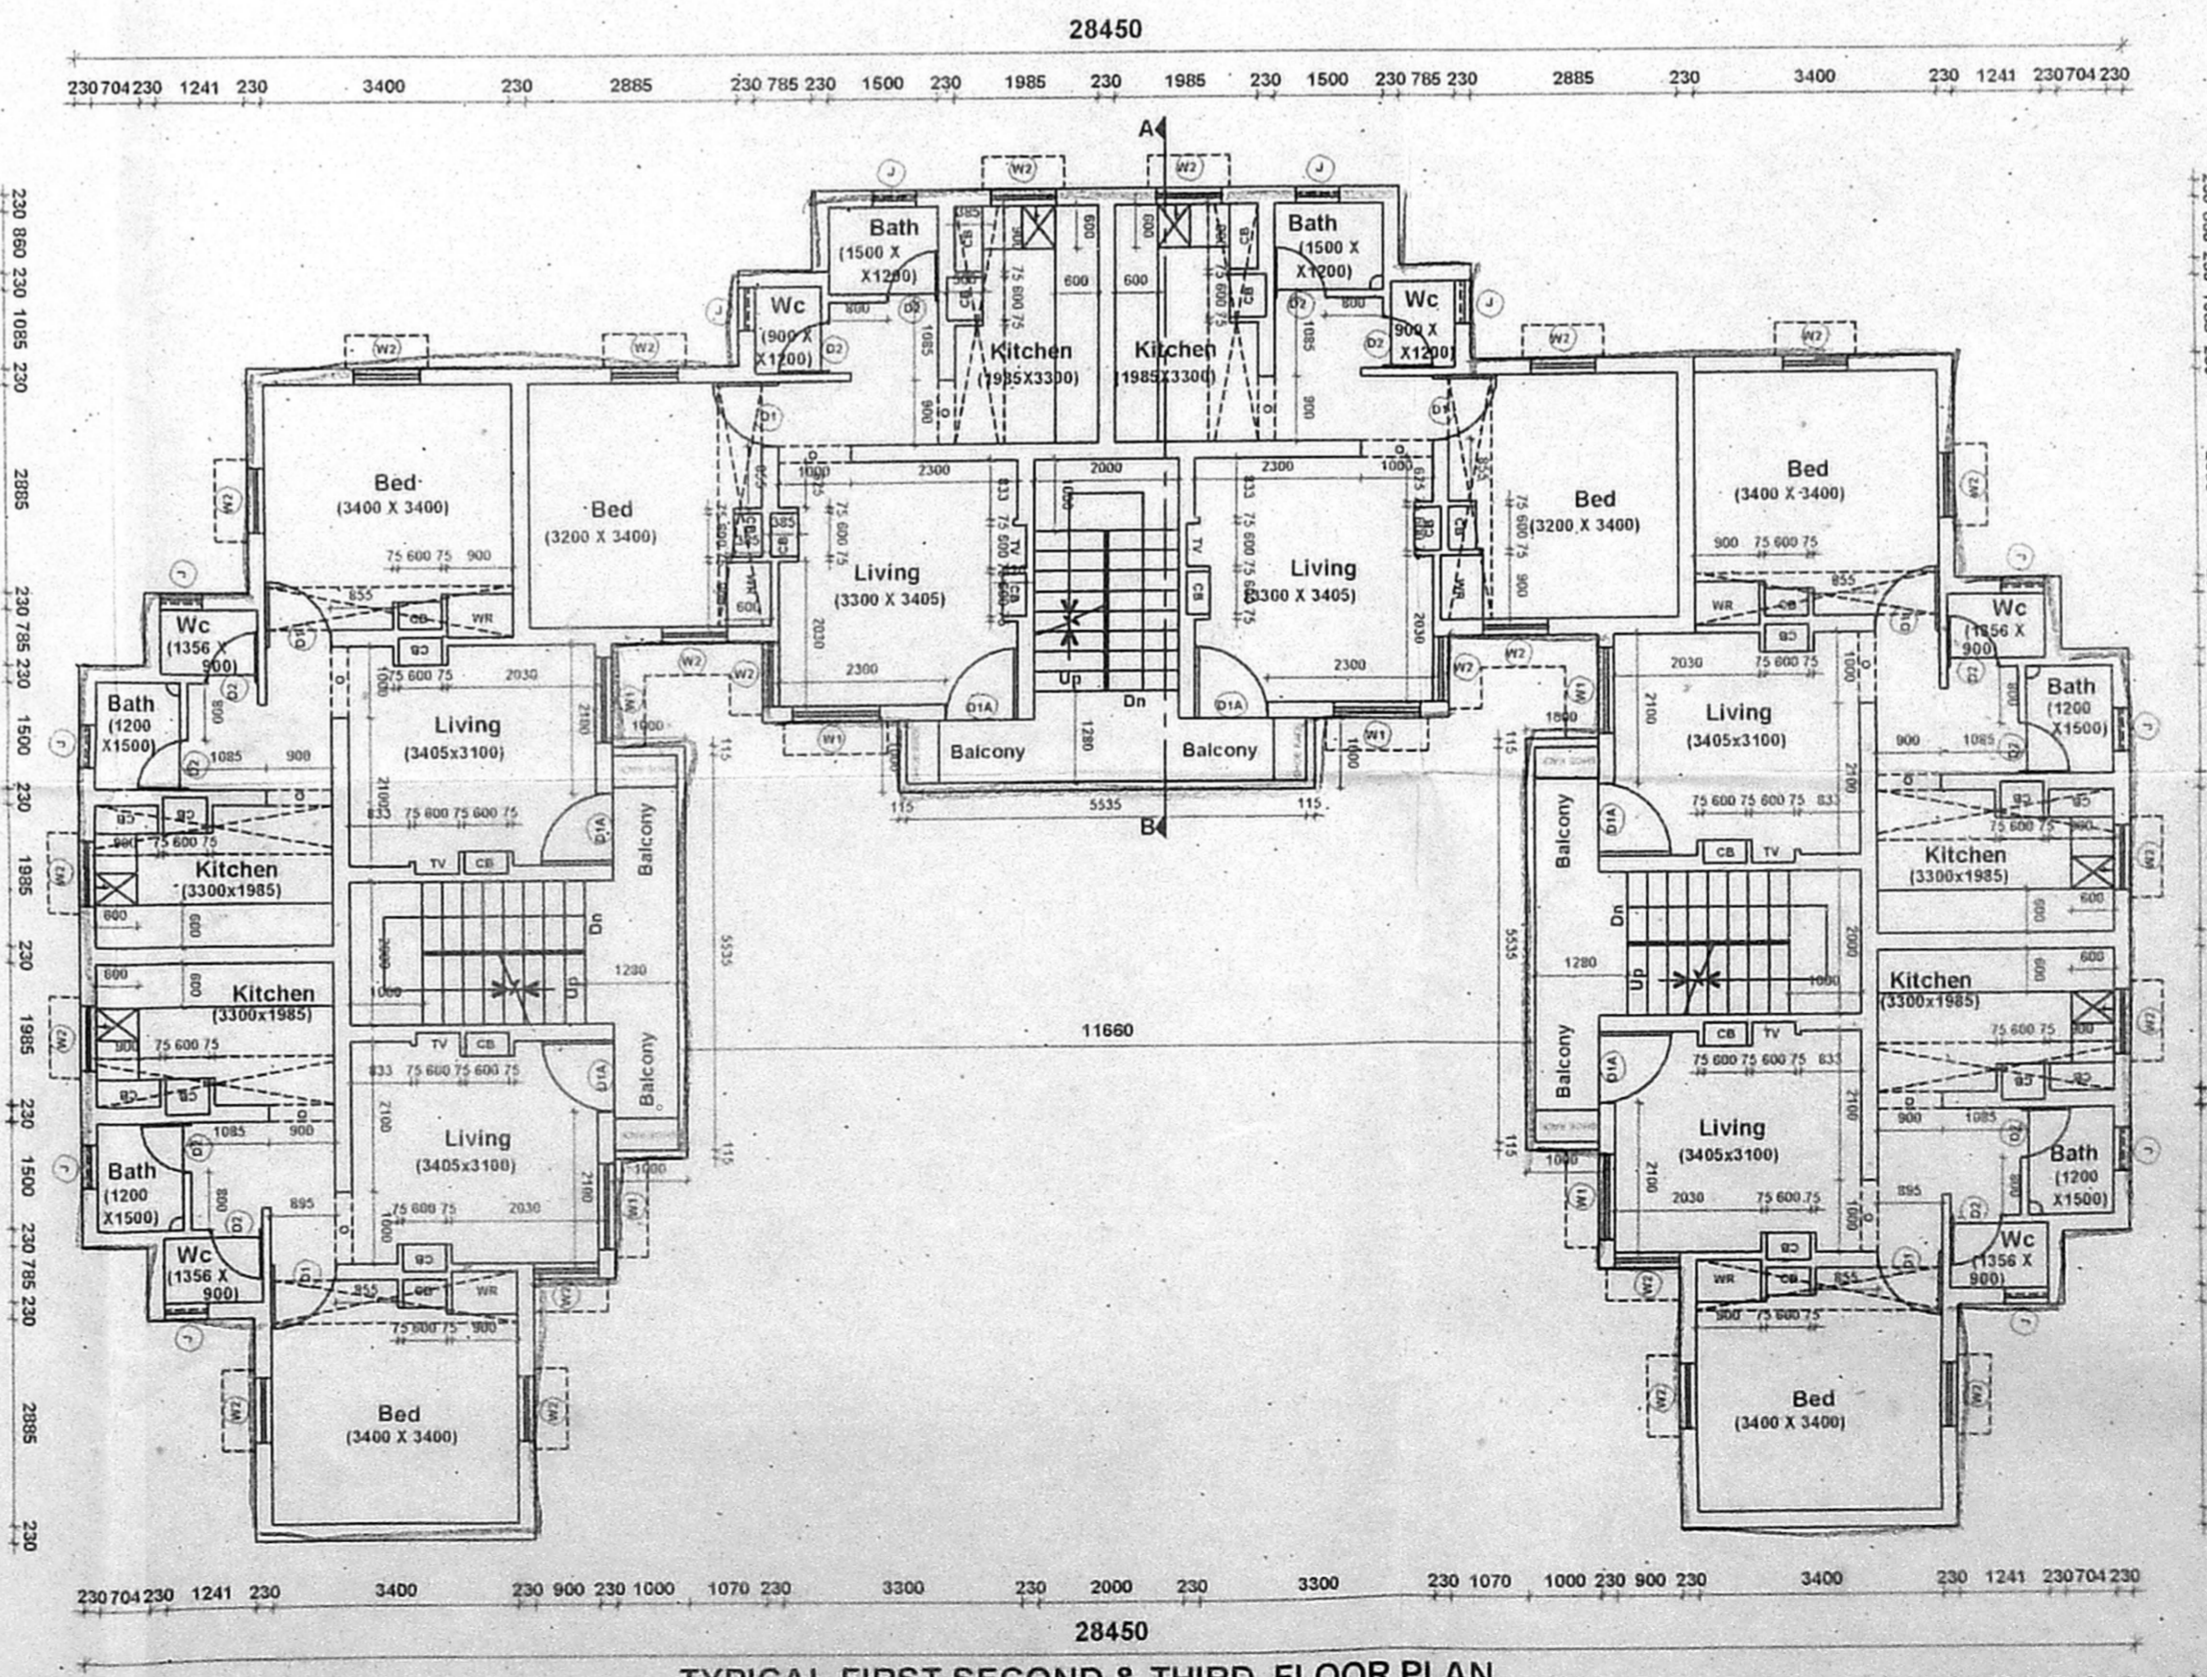

TYPICAL FIRST, SECOND & THIRD FLOOR PLAN

JOINERY DETAIL

D1A	DOOR	1000 X 2100	R.C.C FRAME WITH T.W PANELLED SHUTTERS
D1	DOOR	900 X 2100	R.C.C FRAME WITH MARINE PLY.
D2	DOOR	700 X 2100	P.V.C DOOR
D3	DOOR	900 X 2100	M.S GRILL DOOR
W1	WINDOW	1200 X 1350	M.S/ALUMINIUM WINDOW WITH M.S GRILLS AND PVC DESIGNED SHEET
W2	WINDOW	900 X 1350	-DO-
J	JALI	600 X 600	R.C.C LOUVERED JALI
J1	JALI	1200 X 1200	R.C.C LOUVERED JALI
GG	GATE	900 X 2100	M.S GRILL GATE

SPECIFICATION

FOUNDATION : R.R MASONRY/B.W IN CM 1:5
 SUPERSTRUCTURE : BRICK WORK IN C.M 1:5
 ROOF : R.C.C SLAB WITH SUITABLE REINFORCEMENT AND PROTECTED WITH WEATHERING COURSE
 JOINERY : R.C.C/STEEL/PVC
 FLOORING : MOSAIC FLOORING WITH CERAMIC TILE SKIRTING FOR HALL,BED,KITCHEN & BATH.
 : CERAMIC FLOORING FOR W.C WITH GLAZED TILES TO THE HEIGHT OF 450 MM.
 KITCHEN SLAB & SINK : IN CUDAPPAH SLAB.
 CUPBOARD SLAB : IN R.C.C
 PAINTING : CEMENT PAINT/LIME WASH FOR CEILING/ ENAMEL PAINT
 O.H.T : P.V.C

AREA STATEMENT

	SQ.M
GROUND FLOOR AREA	306.00
FIRST FLOOR AREA	306.00
SECOND FLOOR AREA	306.00
THIRD FLOOR AREA	306.00
TOTAL AREA	1224.00

AREA PER UNIT 51.0 SQ.M (INCLUDING THE STAIRCASE)

NOTE

- INDICATES THE LOFT POSITION AT LINTEL LEVEL.
- STAIRCASE :- TREAD-250 MM, RISER-178 MM., TERRACE FLOOR TREAD-250 MM, RISER-189 MM.
- PLINTH HEIGHT 900 MM FROM NGL.(DEPENDS ON SITE CONDITION)
- SILL LEVEL 750 MM FROM FL.
- LINTEL HEIGHT 2100 MM FROM FLOOR LEVEL.
- ROOF HEIGHT 2850 MM (INCLUDE SLAB THK.)
- HEIGHT OF PARAPET WALL IN BALCONY, TERRACE ETC. IS 1000 MM.
- SUNKEN SLAB FOR W.C 450 MM. FOR BATH 100 MM & BALCONY 50 MM.
- ALUMINIUM WINDOWS FOR COASTAL AREA.
- CUDAPPAH SLAB FOR SUNSHADE IN COASTAL AREA.
- WIDTH OF SUNSHADE IS 450 MM.
- WIDTH OF KITCHEN SLAB 600 MM, LOFT 450MM.
- WIDTH OF WARD ROBE / LOFT 600 MM.
- G.FLOOR ENT-VER. TO BE CLOSED WITH MS.GRILL.
- KITCHEN SLAB TOP FINISHING SHOULD BE 800MM FLOOR FINISHED LEVEL

PROPOSED PC/HC QTRS.(CLUSTER - E)

S.NO. : 2382 (24 in 1 G+3) BLOCK - 47
 VILLAGE : MYLAPORE
 TOWN/TALUK : MYLAPORE - TRIPLICANE
 DISTRICT : CHENNAI

LICENSED SURVEYOR : [Signature]
 APPLICANT : [Signature]
 SUPERINTENDING ENGINEER
 TAMILNADU POLICE HOUSING CORPORATION LT-
 Class-1 Licensed Building Surveyor
 Corporation of Chennai-No. 161/2002-07
 Additional Director General of Police,
 Headquarters,
 Chennai-600 004.

Scale : 1:100
 Drg. No.: DD/145/04


BLOCK NO - 2

BLOCK NO - 2


C.M.W.S.S.B. COPY

clearance
 Planning Permit No. B/1/W/4/5 D/E/2004
APPROVED
 SUBJECT TO THE CONDITIONS IN THIS OFFICE LETTER.
 No. B1/26015/2003 Date: 31.05.2004
 2/6/04
 FOR MEMBER SECRETARY
 CHENNAI METROPOLITAN
 DEVELOPMENT AUTHORITY
 CHENNAI-600 008.


B/31/5/2004

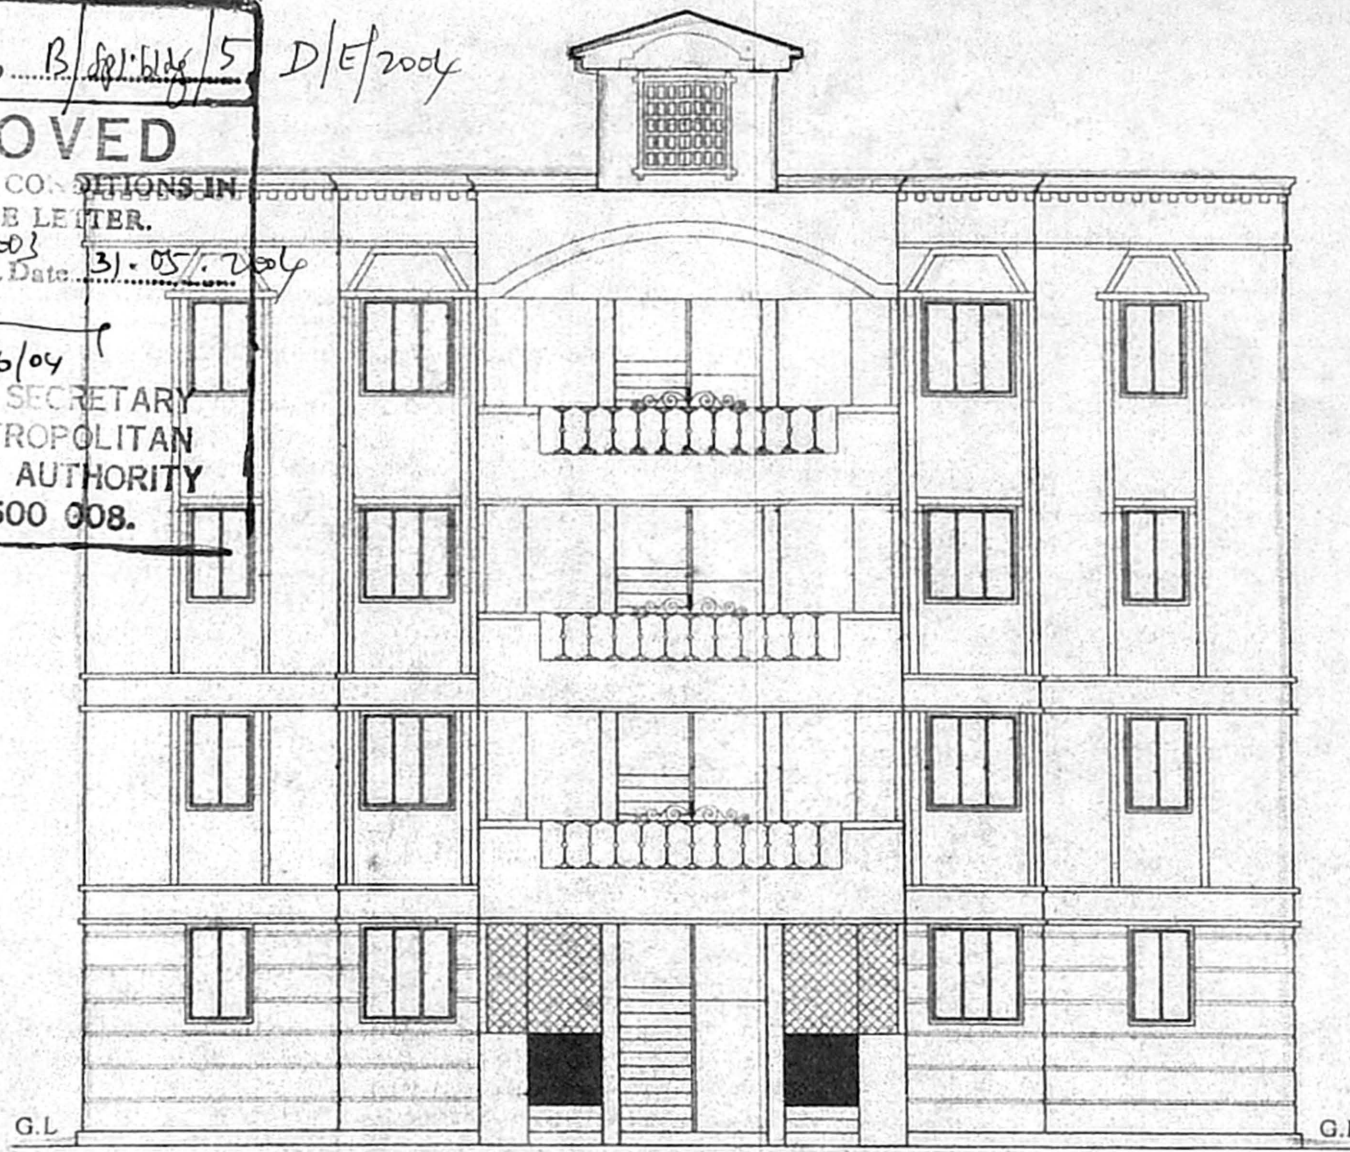


FRONT ELEVATION

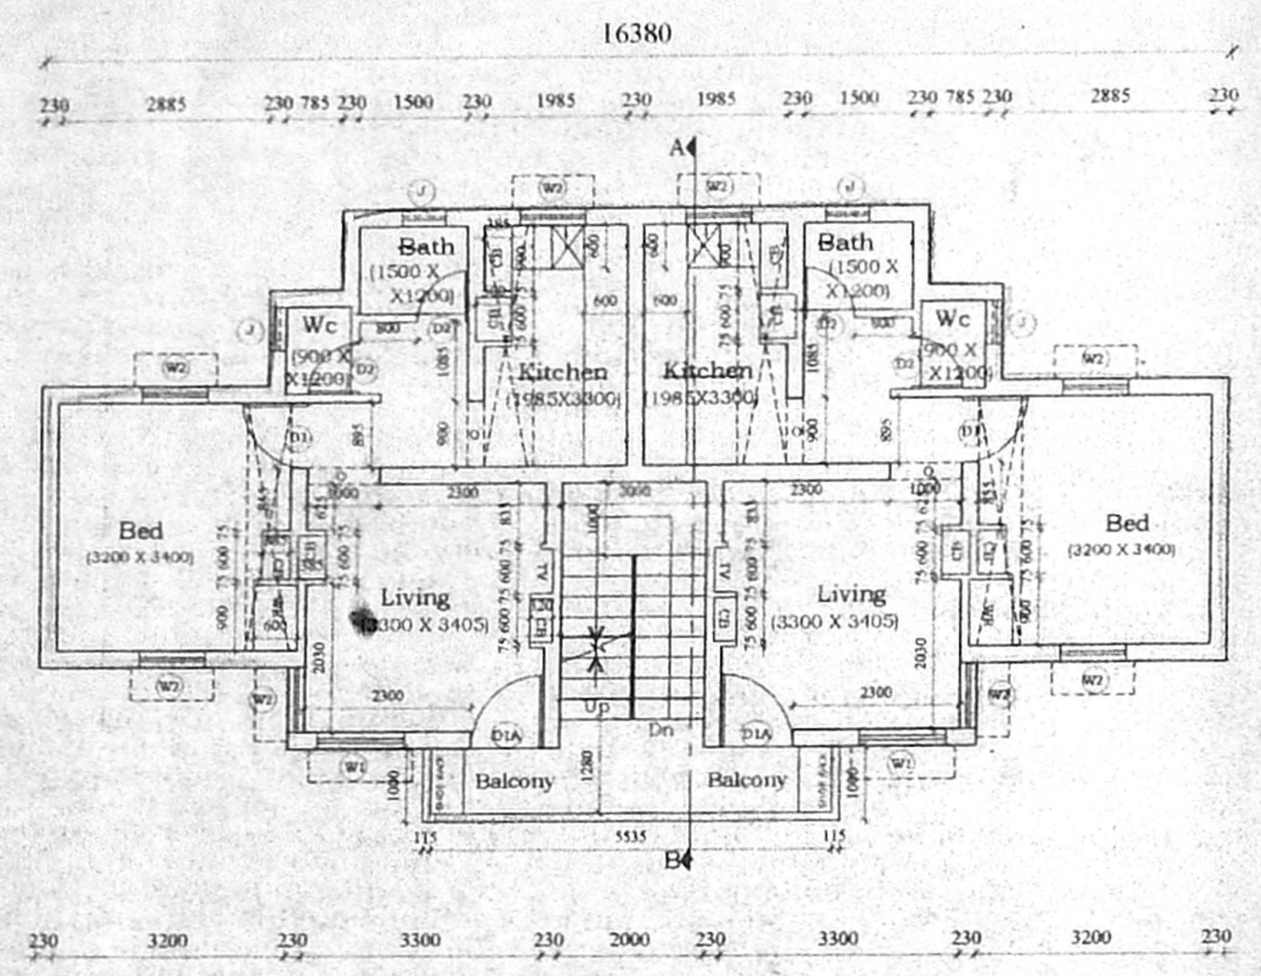

TYPICAL FIRST & SECOND, THIRD FLOOR PLAN

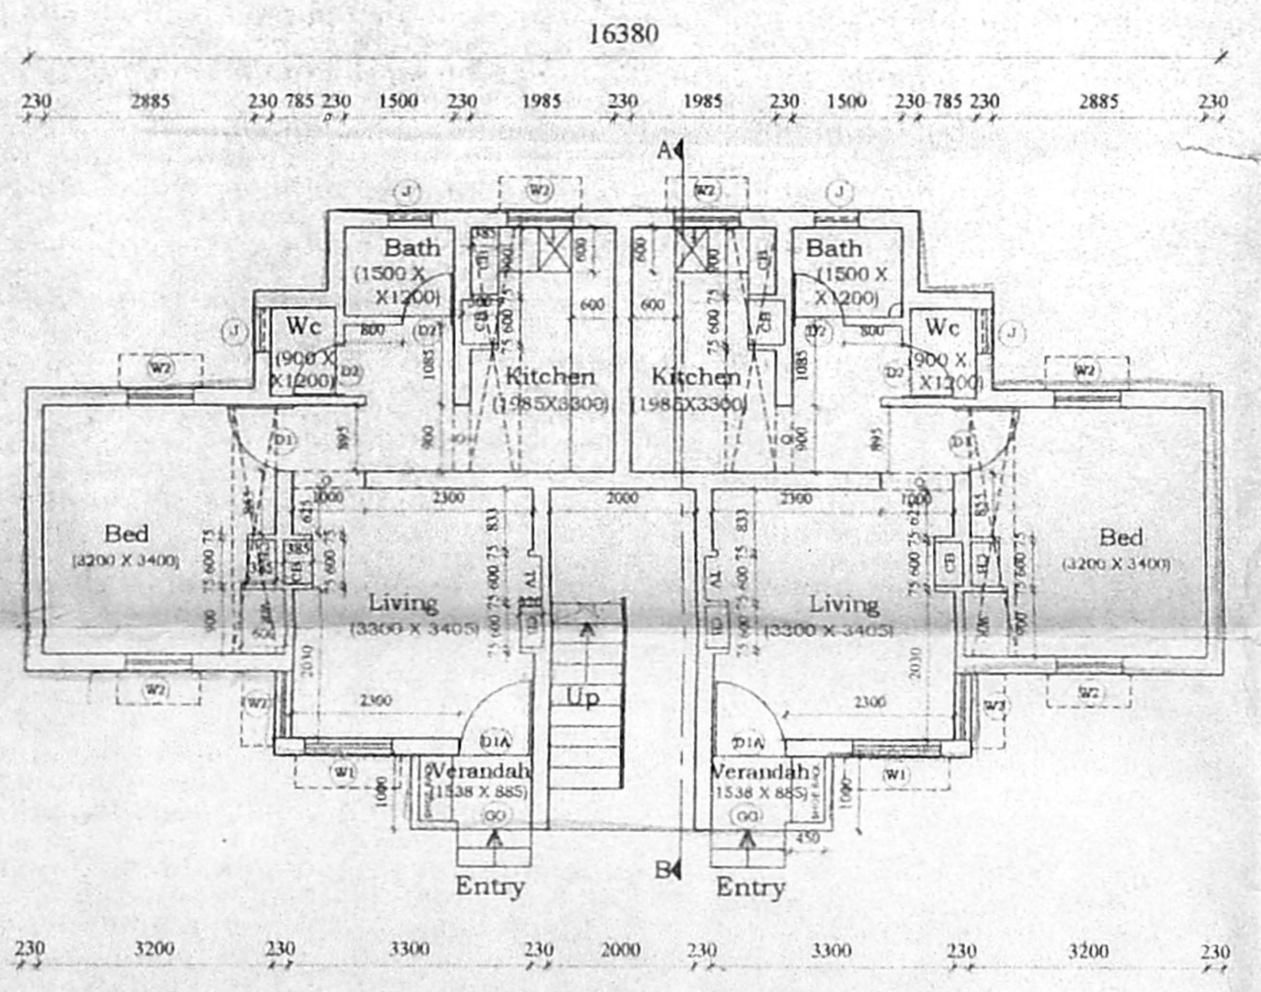

GROUND FLOOR PLAN

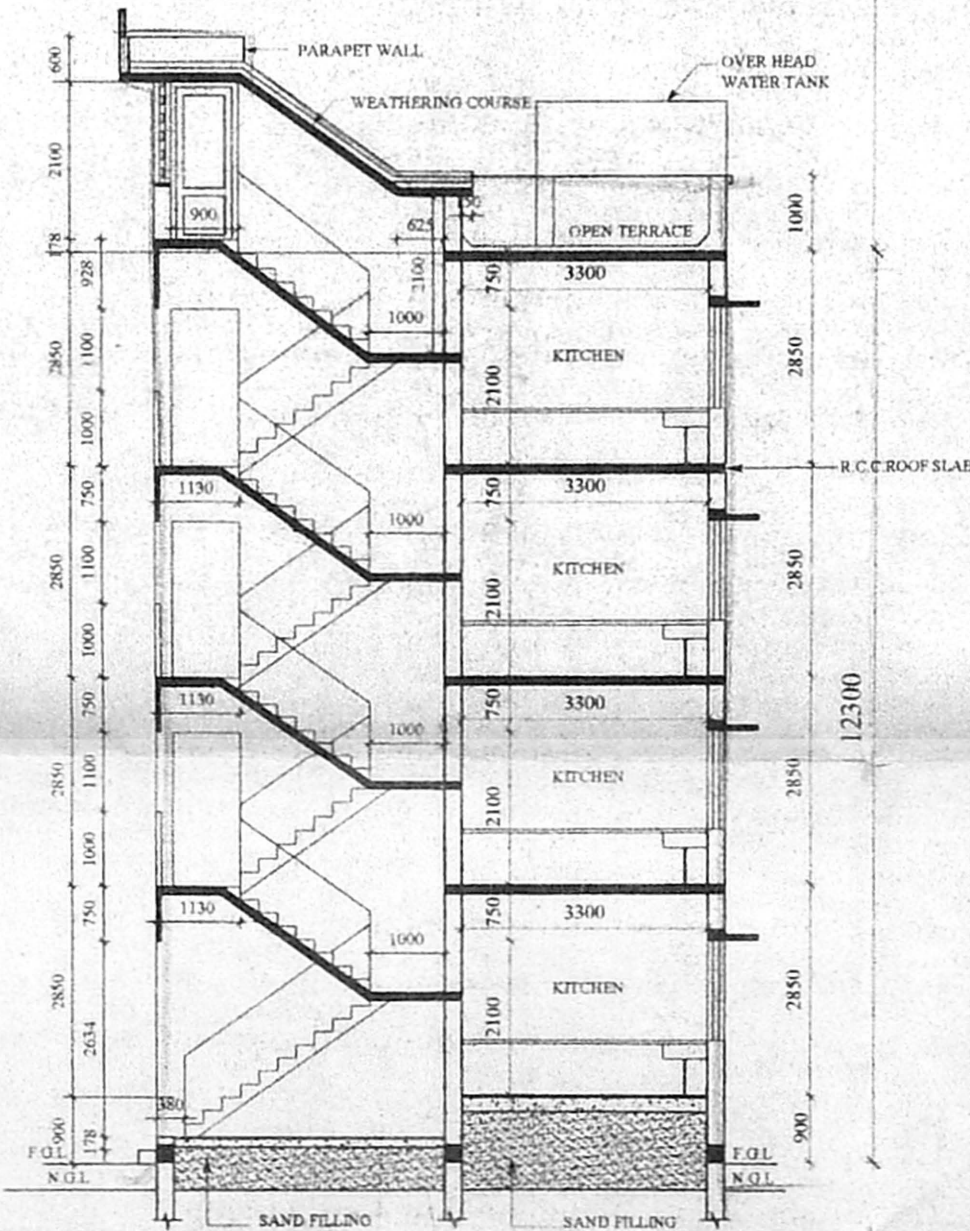


SECTION A-B

LICENSED SURVEYOR

SUPERINTENDING ENGINEER
 TAMILNADU POLICE HOUSING CORPORATION LTD.
 Class-I Licensed Building Surveyor
 Corporation of Chennai-No. 161/2002-03

APPLICANT

Dy. Insp. Genl. of Police,
 (HQRS)
 Chennai-600 004

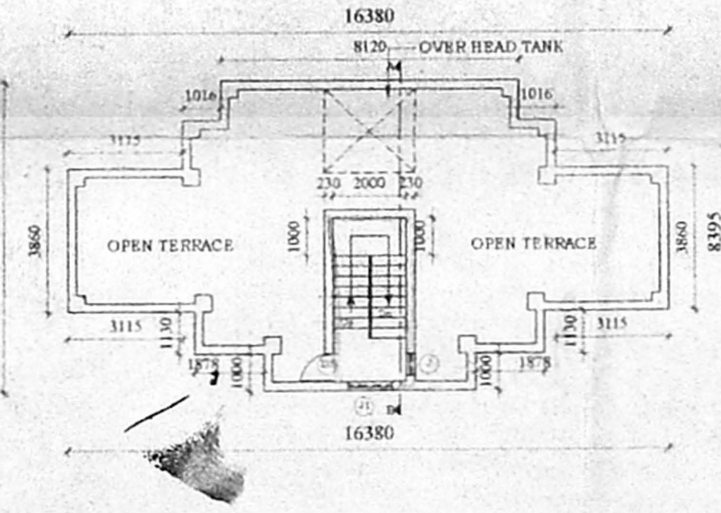

TERRACE FLOOR PLAN

SCALE 1:200

JOINERY DETAIL

D1A	DOOR	900 X 2100	R.C.C. FRAME WITH T.W. PANELLLED SHUTTERS
D1	DOOR	900 X 2100	R.C.C. FRAME WITH MARINE PLY.
D2	DOOR	700 X 2100	P.V.C. DOOR
D3	DOOR	900 X 2100	M.S. GRILL DOOR
W1	WINDOW	1200 X 1350	M.S./ALUMINIUM WINDOW WITH M.S. GRILLS AND PVC DESIGNED SHEET
W2	WINDOW	900 X 1350	-DO-
J	JALI	600 X 600	R.C.C. LOUVERED JALI
J1	JALI	1200 X 1200	R.C.C. LOUVERED JALI
GG	GATE	900 X 2100	M.S. GRILL GATE

SPECIFICATION

FOUNDATION : R.P. MASONRY/B.W IN CM 1:5
 SUPERSTRUCTURE : BRICK WORK IN C.M 1:5
 ROOF : R.C.C. SLAB WITH SUITABLE REINFORCEMENT AND PROTECTED WITH WEATHERING COURSE
 JOINERY : R.C.C./STEEL/PVC
 FLOORING : MOSAIC FLOORING WITH CERAMIC TILE SKIRTING FOR HALL,BED,KITCHEN & BATH.
 CERAMIC FLOORING FOR W.C WITH GLAZED TILES TO THE HEIGHT OF 450 MM.
 KITCHEN SLAB & SINK : IN CUDAPPAH SLAB.
 CUPBOARD SLAB : IN R.C.C.
 PAINTING : CEMENT PAINT/LIME WASH FOR CEILING/ ENAMEL PAINT
 O.H.T : P.V.C

AREA STATEMENT

AREA STATEMENT	SQ.M
GROUND FLOOR AREA	102.00
FIRST FLOOR AREA	102.00
SECOND FLOOR AREA	102.00
THIRD FLOOR AREA	102.00
TOTAL AREA	408.00
AREA PER UNIT 51.0 SQ.M (INCLUDING THE STAIRCASE)	

NOTE

- INDICATES THE LOFT POSITION AT LINTEL LEVEL.
- STAIRCASE :- TREAD-250 MM, RISER-178 MM, TERRACE FLOOR TREAD-250 MM, RISER-189 MM.
- PLINTH HEIGHT 900 MM FROM N.G.L. (DEPENDS ON SITE CONDITION)
- SILL LEVEL 750 MM FROM FL.
- LINTEL HEIGHT 2100 MM FROM FLOOR LEVEL.
- ROOF HEIGHT 2850 MM (INCLUDE SLAB THK.)
- HEIGHT OF PARAPET WALL IN BALCONY, TERRACE ETC. IS 1000 MM.
- SUNKEN SLAB FOR W.C 450 MM FOR BATH 100 MM & BALCONY 50 MM.
- ALUMINIUM WINDOWS FOR COASTAL AREA
- CUDAPPAH SLAB FOR SUNSHADE IN COASTAL AREA
- WIDTH OF SUNSHADE IS 450 MM.
- WIDTH OF KITCHEN SLAB 600 MM, LOFT 450MM.
- WIDTH OF WARD ROBE / LOFT 600 MM.
- G.FLOOR ENT-VER. TO BE CLOSED WITH M.S.GRILL.
- KITCHEN SLAB TOP FINISHING SHOULD BE 800MM FLOOR FINISHED LEVEL

PROPOSED PC/HC QTRS.(8 IN 1 G+3)


S.NO. : 2382 Block : 47
 VILLAGE : MYLAPORE
 TOWN/TALUK : MYLAPORE-TRIPLICANE
 DISTRICT : CHENNAI

C.M.W.S.S.B. COPY


Clearance B/Spl. No. 15 E/E/2004
 Planning Permit No. B/1/26015/2003 Date: 05.2.2004
APPROVED
 SUBJECT TO THE CONDITIONS IN THIS OFFICE LETTER.
 FOR MEMBER SECRETARY CHENNAI METROPOLITAN DEVELOPMENT AUTHORITY CHENNAI-600 008.




FRONT ELEVATION

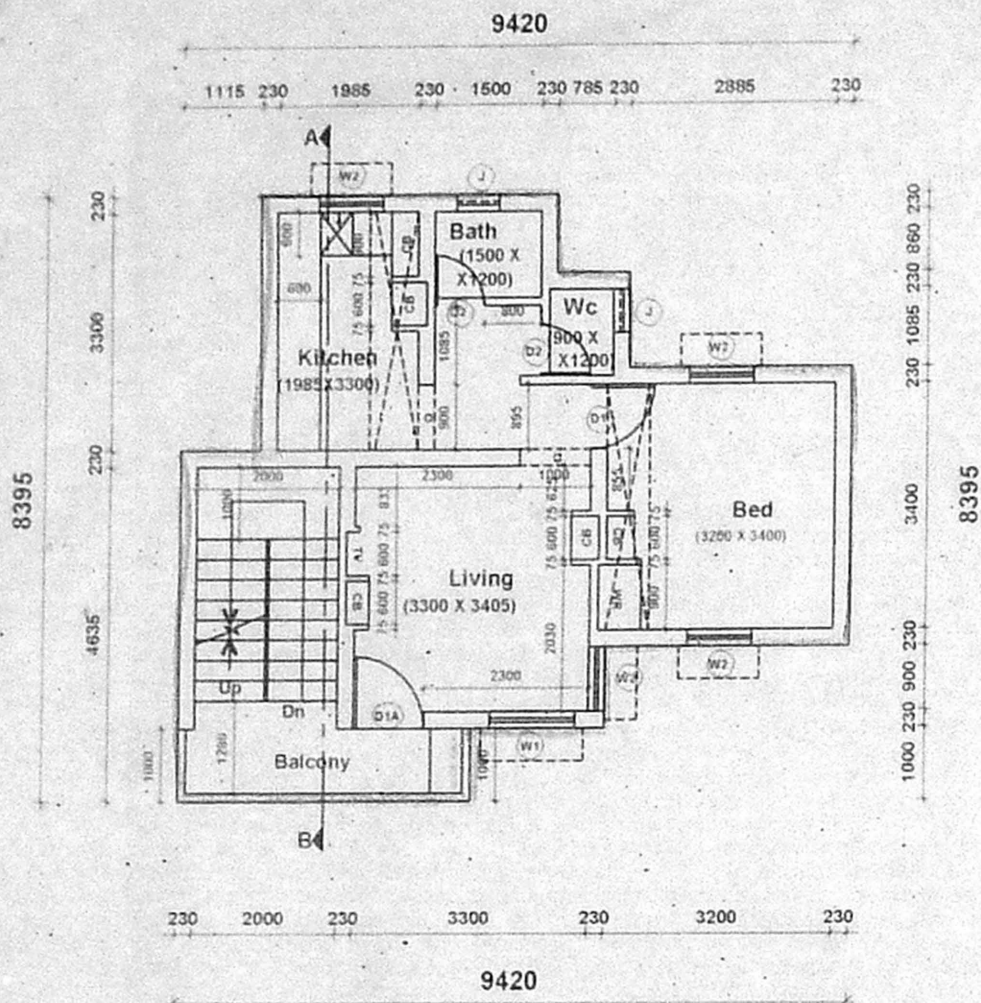


TYPICAL FIRST & SECOND, THIRD FLOOR PLAN

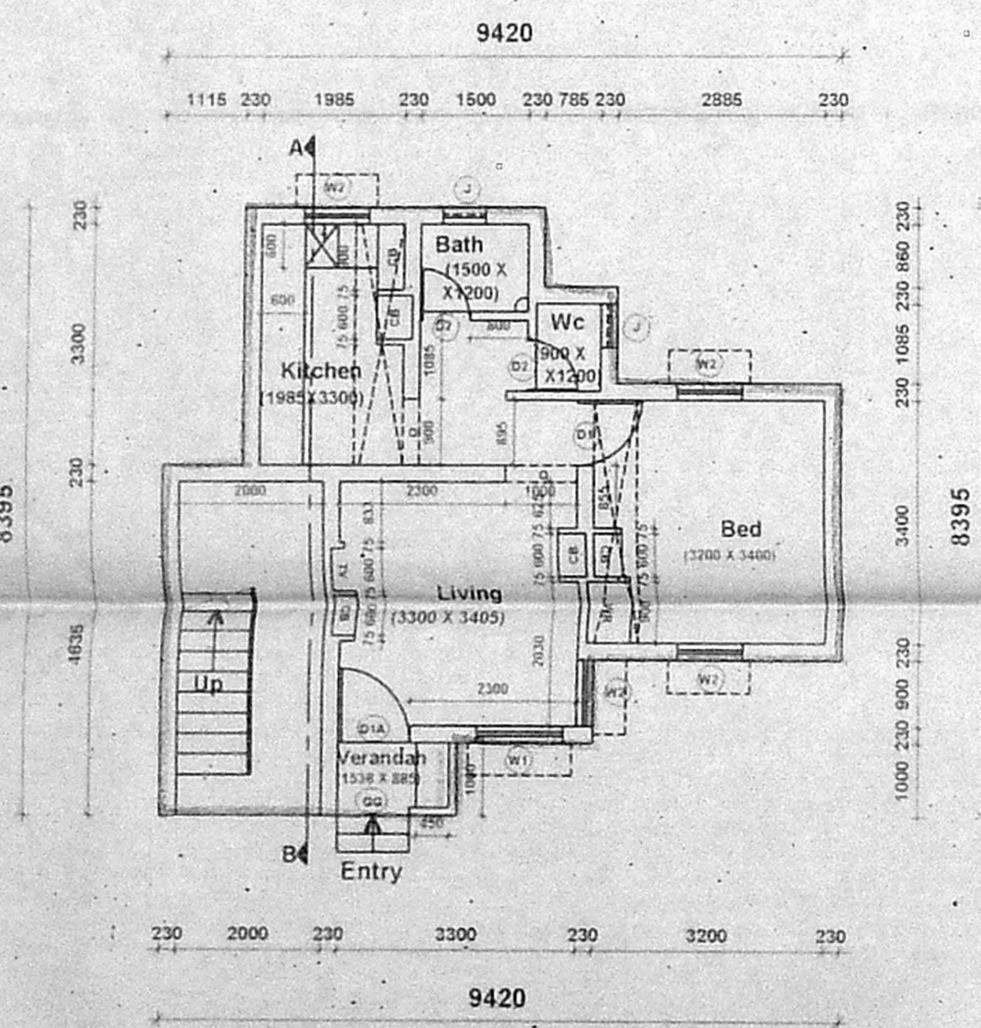

GROUND FLOOR PLAN

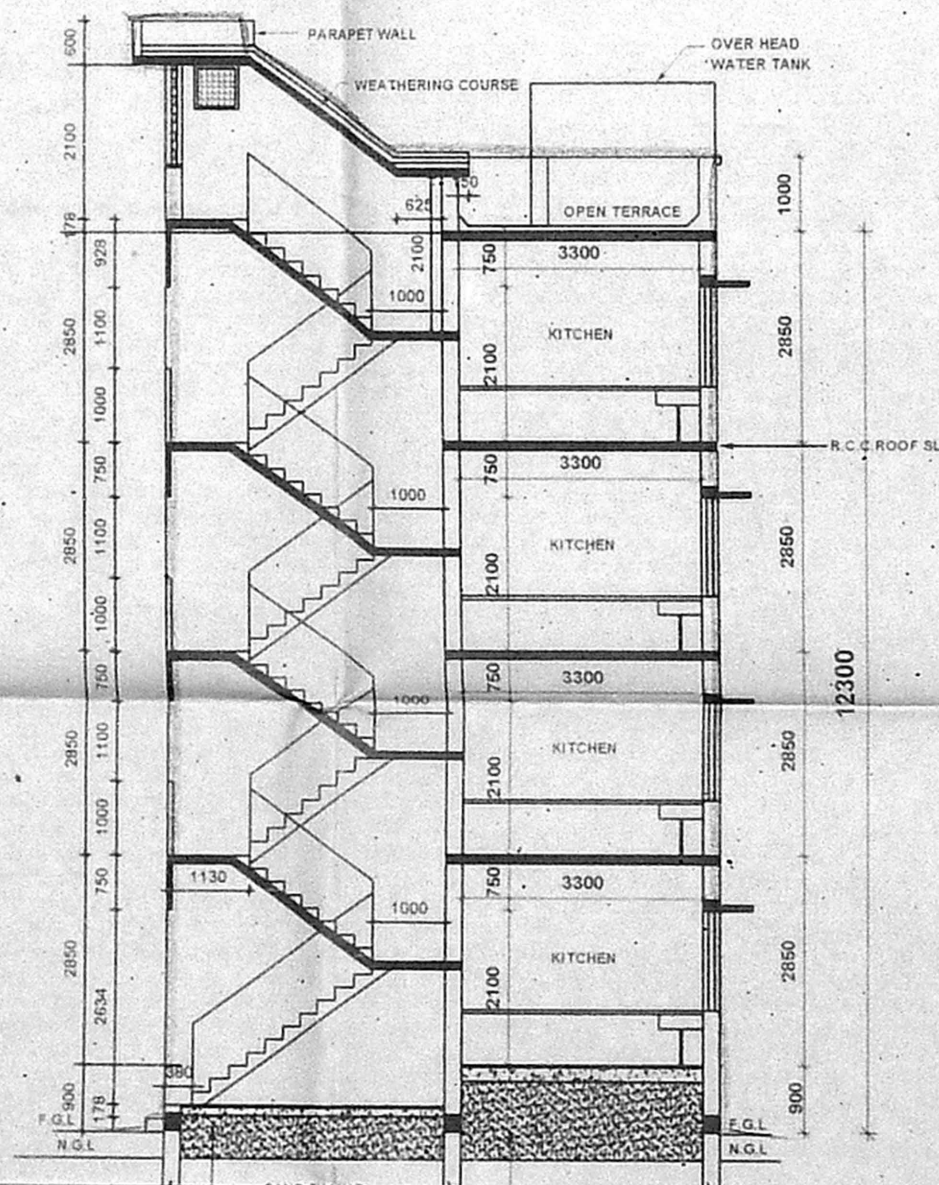

SECTION A-B

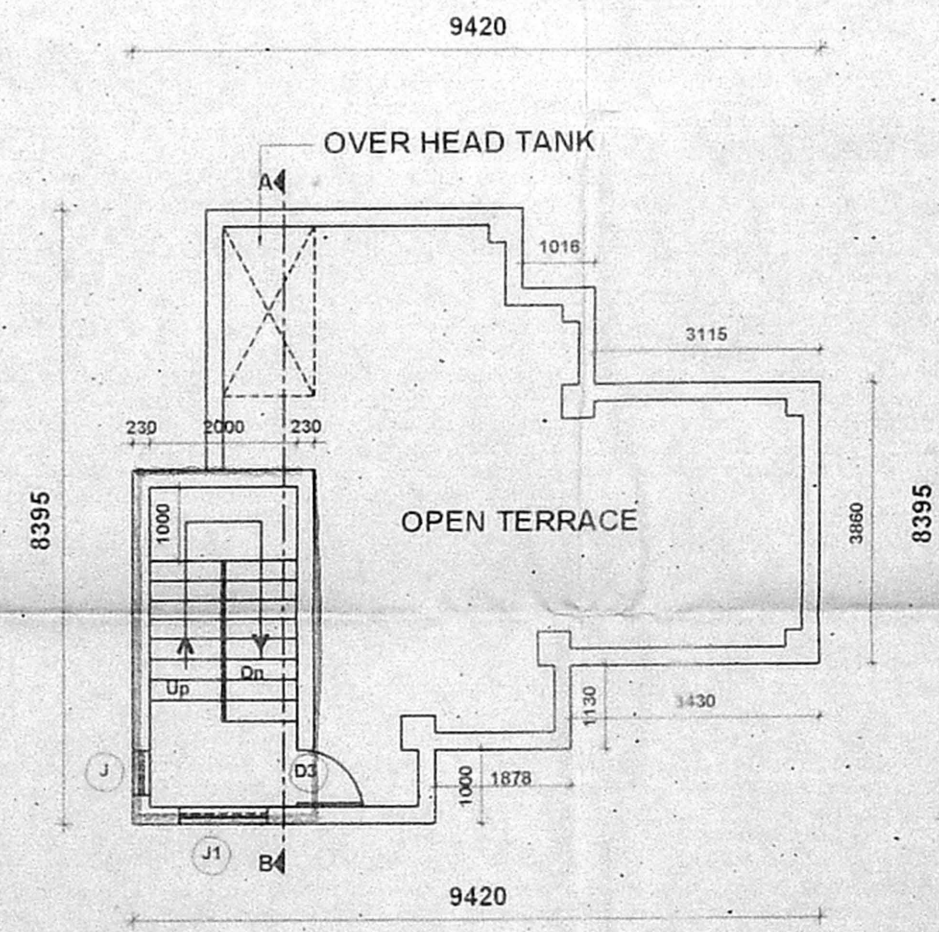

TERRACE FLOOR PLAN

JOINERY DETAIL

D1A	DOOR	1000 X 2100	R.C.C FRAME WITH T.W PANELLLED SHUTTERS
D1	DOOR	900 X 2100	R.C.C FRAME WITH MARINE PLY.
D2	DOOR	700 X 2100	P.V.C DOOR
D3	DOOR	900 X 2100	M.S. GRILL DOOR
W1	WINDOW	1200 X 1350	M.S./ALUMINIUM WINDOW WITH M.S. GRILLS AND PVC DESIGNED SHEET
W2	WINDOW	900 X 1350	-DO-
J	JALI	600 X 600	R.C.C LOUVERED JALI
J1	JALI	1200 X 1200	R.C.C LOUVERED JALI
GG	GATE	900 X 2100	M.S GRILL GATE

SPECIFICATION

FOUNDATION : R.R MASONRY/B/W IN CM 1:5
 SUPERSTRUCTURE : BRICK WORK IN C.M 1:5
 ROOF : R.C.C SLAB WITH SUITABLE REINFORCEMENT AND PROTECTED WITH WEATHERING COURSE
 JOINERY : R.C.C/STEEL/PVC
 FLOORING : MOSAIC FLOORING WITH CERAMIC TILE SKIRTING FOR HALL,BED,KITCHEN & BATH. CERAMIC FLOORING FOR W.C WITH GLAZED TILES TO THE HEIGHT OF 450 MM.
 KITCHEN SLAB & SINK : IN CUDAPPAH SLAB.
 CUPBOARD SLAB : IN R.C.C
 PAINTING : CEMENT PAINT/LIME WASH FOR CEILING/ENAMEL PAINT
 O.H.T : P.V.C

AREA STATEMENT

	SQ.M
GROUND FLOOR AREA	57.36
FIRST FLOOR AREA	57.36
SECOND FLOOR AREA	57.36
THIRD FLOOR AREA	57.36
TOTAL AREA	229.44
AREA PER UNIT	51.0 SQ.M (INCLUDING THE HALF STAIRCASE)

NOTE

- INDICATES THE LOFT POSITION AT LINTEL LEVEL
- STAIRCASE :- TREAD-250 MM, RISER-178 MM., TERRACE FLOOR TREAD-250 MM, RISER-189 MM.
- PLINTH HEIGHT 900 MM FROM NGL. (DEPENDS ON SITE CONDITION)
- SILL LEVEL 750 MM FROM FL.
- LINTEL HEIGHT 2100 MM FROM FLOOR LEVEL.
- ROOF HEIGHT 2850 MM (INCLUDE SLAB THK.)
- HEIGHT OF PARAPET WALL IN BALCONY, TERRACE ETC. IS 1000 MM.
- SUNKEN SLAB FOR W.C 450 MM. FOR BATH 100 MM & BALCONY 50 MM.
- ALUMINIUM WINDOWS FOR COASTAL AREA.
- CUDAPPAH SLAB FOR SUNSHADE IN COASTAL AREA.
- WIDTH OF SUNSHADE IS 450 MM.
- WIDTH OF KITCHEN SLAB 600 MM, LOFT 450MM.
- WIDTH OF WARD-ROBE / LOFT 600 MM.
- G.FLOOR ENT-VER. TO BE CLOSED WITH M.S.GRILL.
- KITCHEN SLAB TOP FINISHING SHOULD BE 800MM FLOOR FINISHED LEVEL

PROPOSED PC/HC QTRS.(4 IN 1 G+3)

S.NO. : 2382 BLOCK NO : 47
 VILLAGE : MYLAPORE
 TOWN/TALUK : MYLAPORE - TRIPPLICANE
 DISTRICT : CHENNAI

LICENSED SURVEYOR APPLICANT

SUPERINTENDING ENGINEER
 TAMILNADU POLICE HOUSING CORPORATION LTD
 Class-I Licensed Building Surveyor
 Corporation of Chennai No. 161/2002-02
 Scale : - 1:100
 Additional Director General of Police, Chennai-600 004.

BLOCK NO - 4