




FRONT ELEVATION

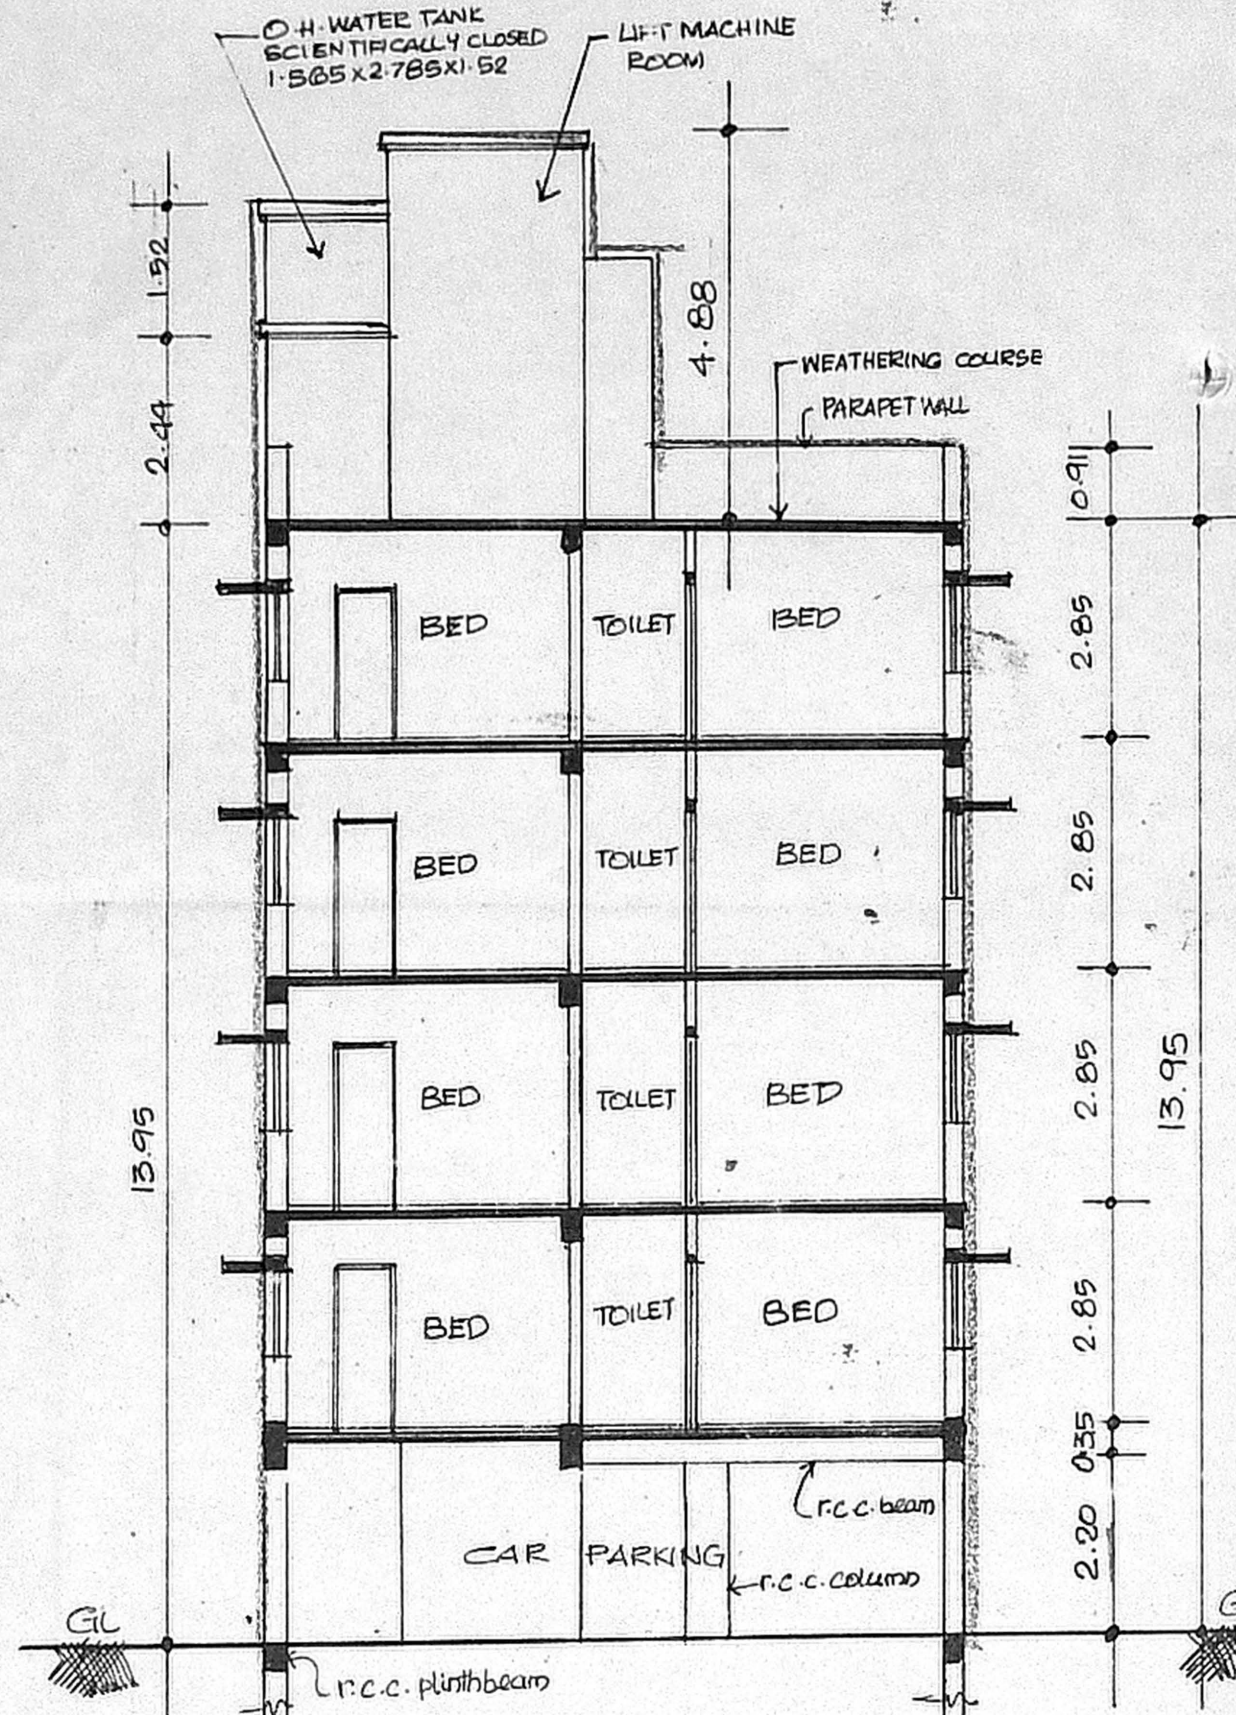


SECTION (A-A)

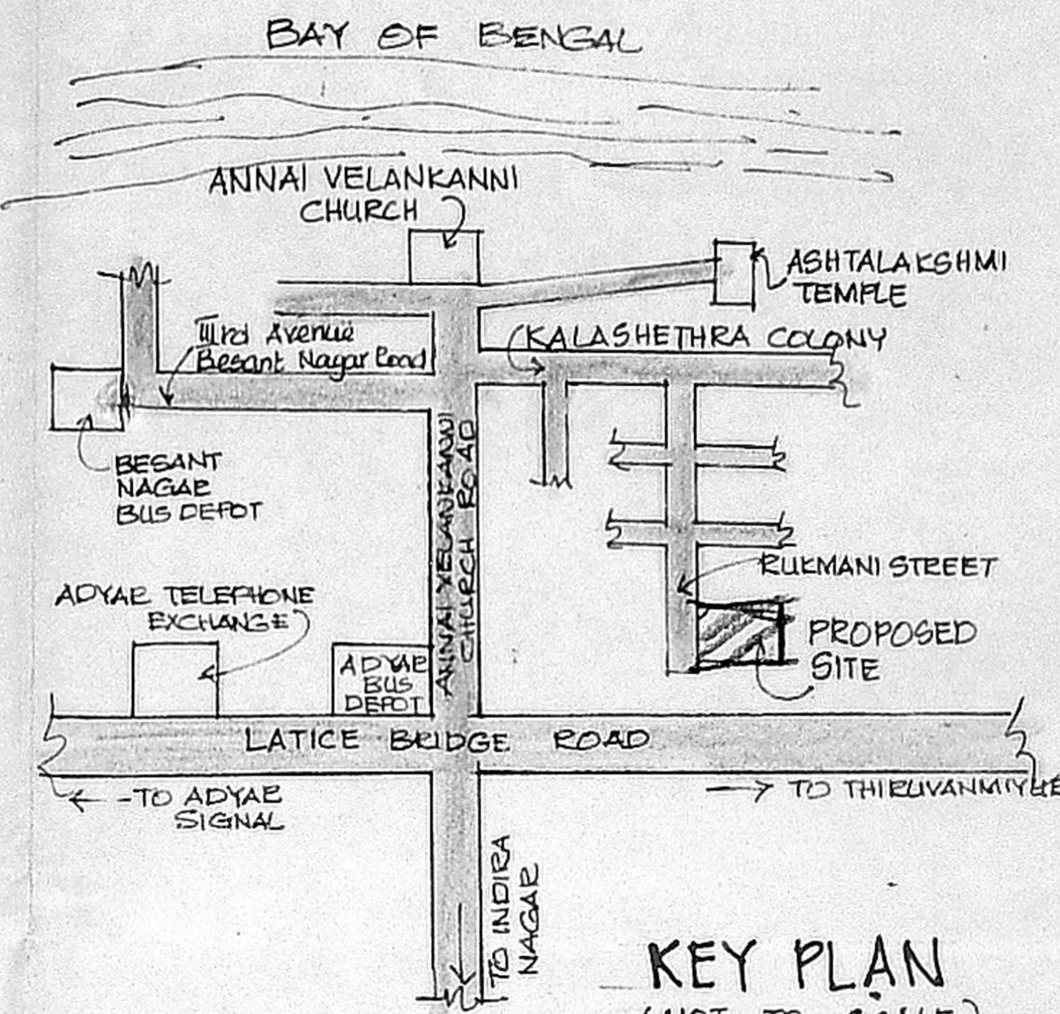


KEY PLAN (NOT TO SCALE)

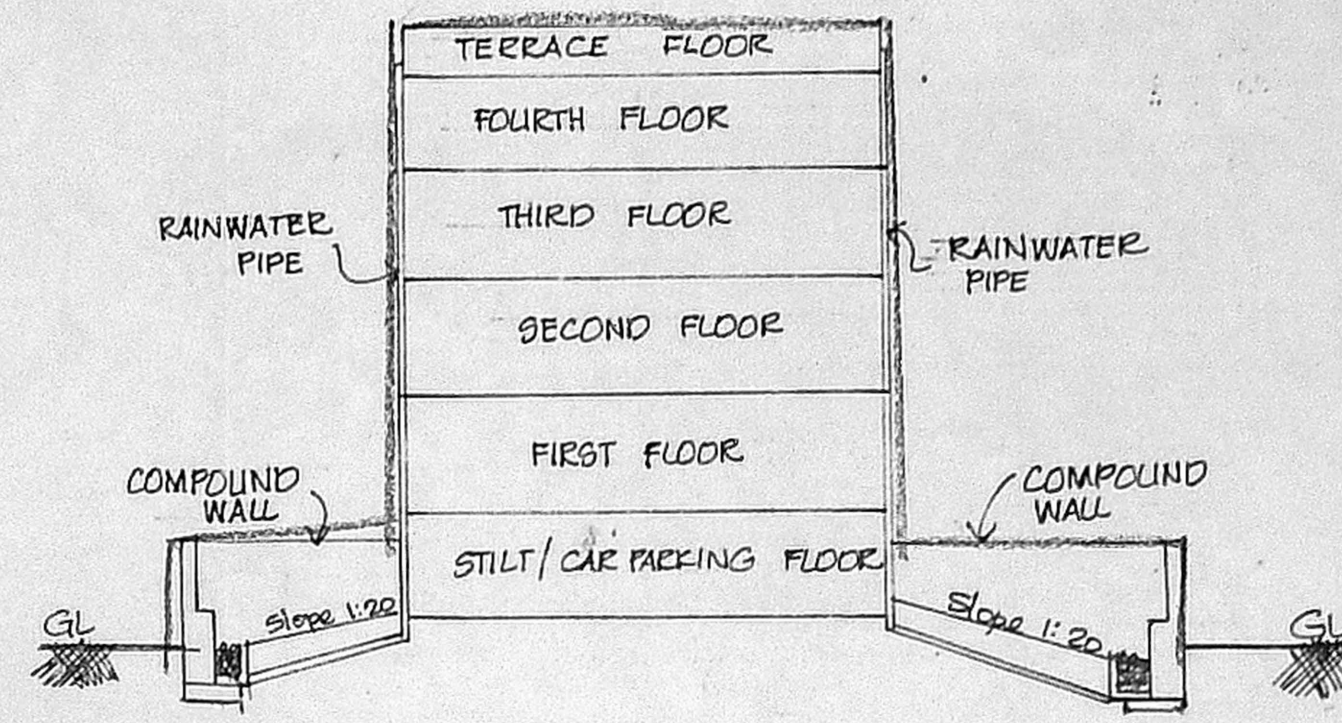


RAINWATER CONSERVATION ARRANGEMENT (NOT TO SCALE)

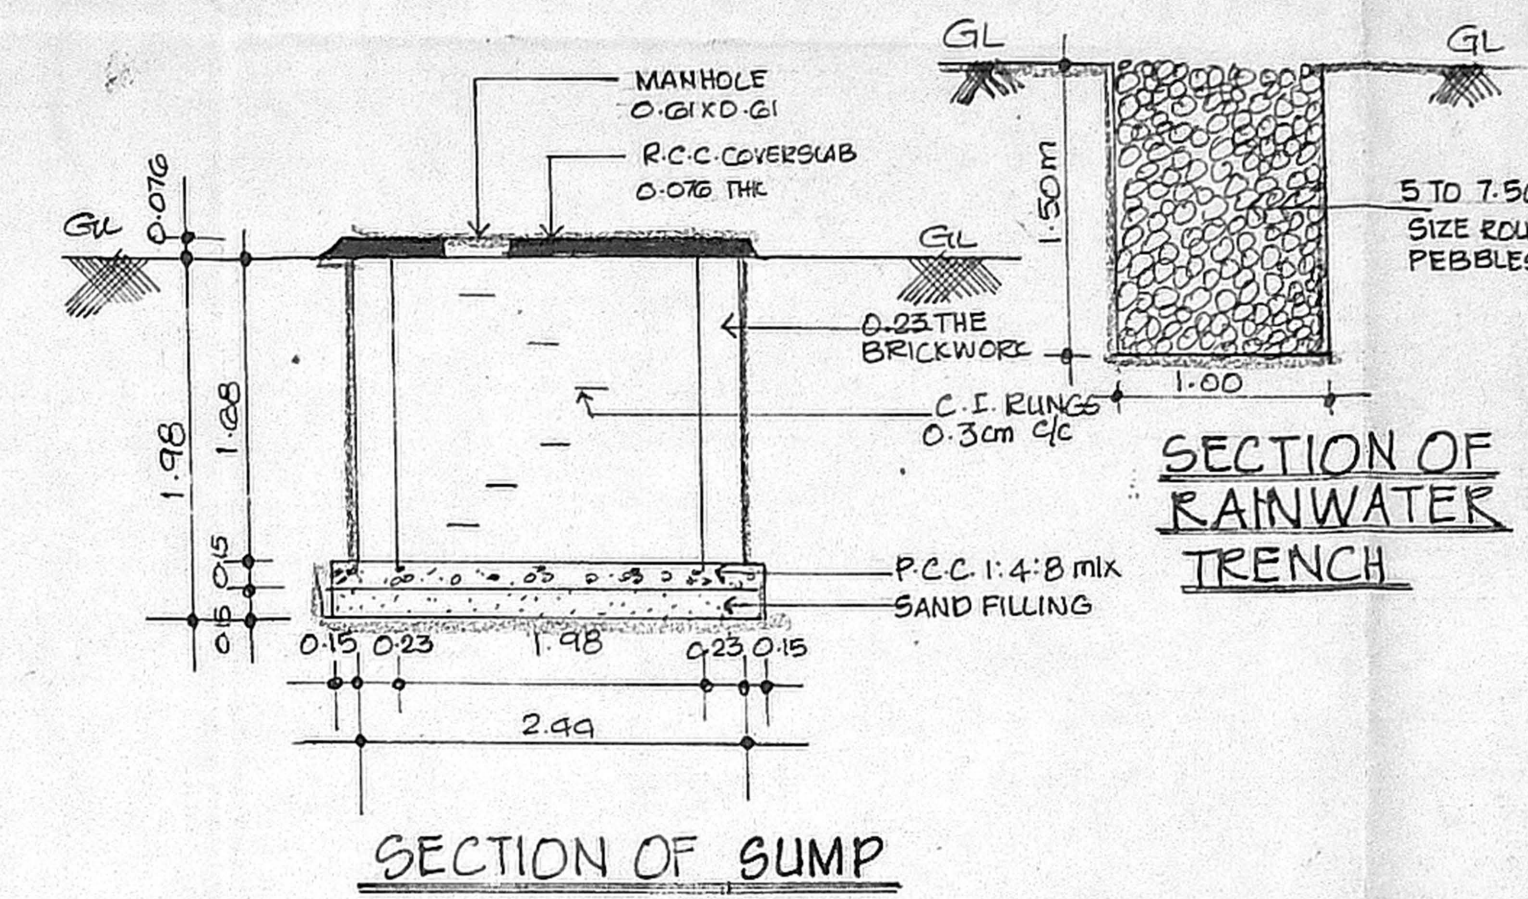


SECTION OF SUMP

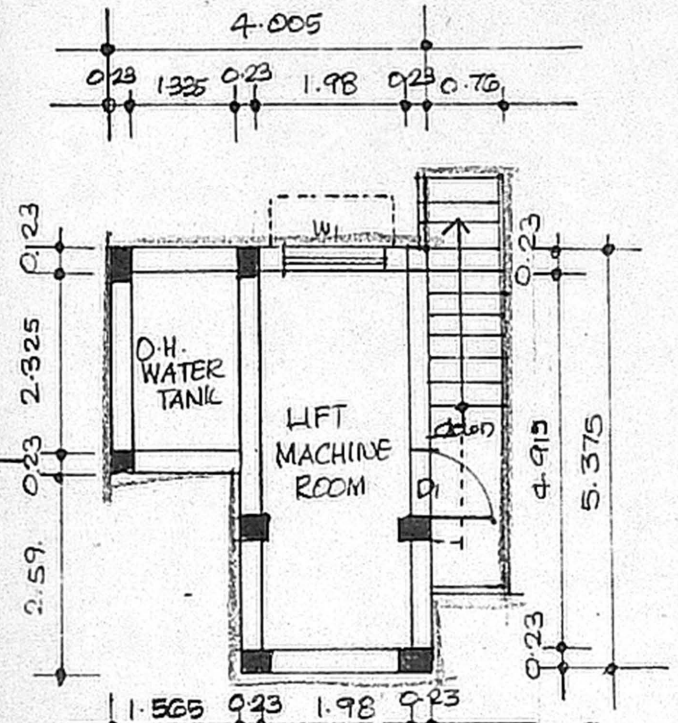



PLAN OF LIFT MACHINE ROOM & O.H. TANK

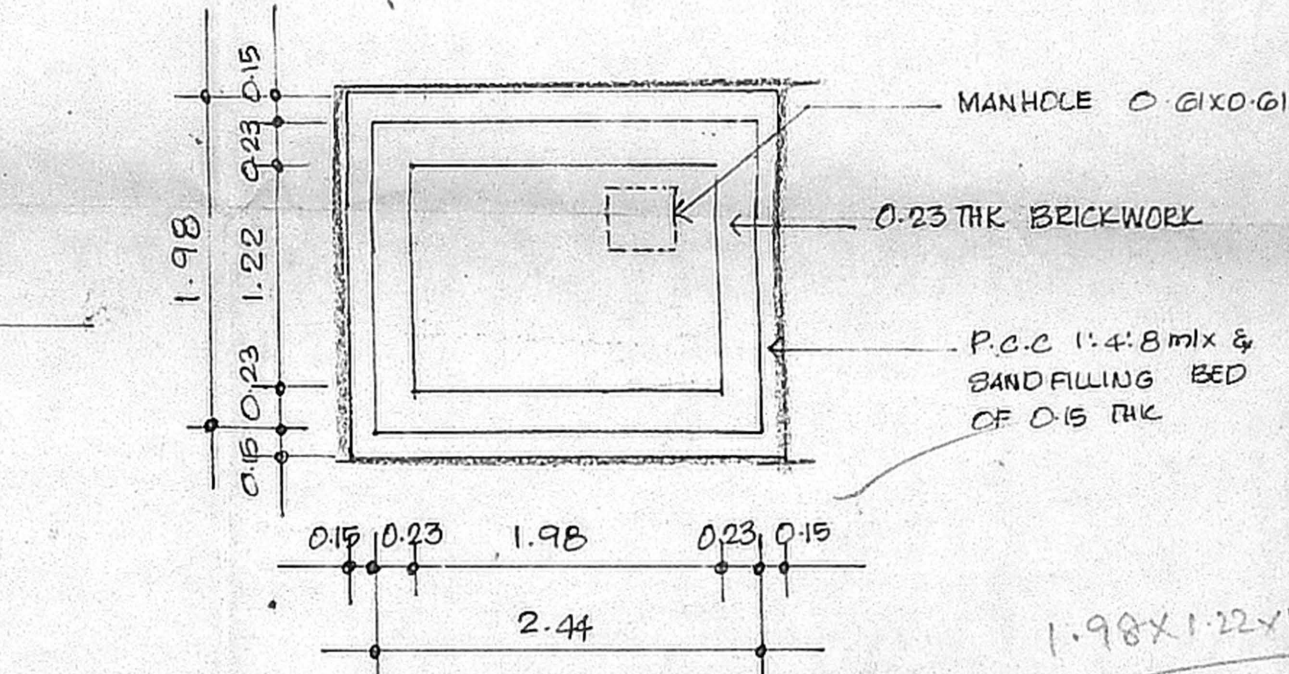

PLAN OF SUMP SUMP DETAILS (SCALE 1:50)

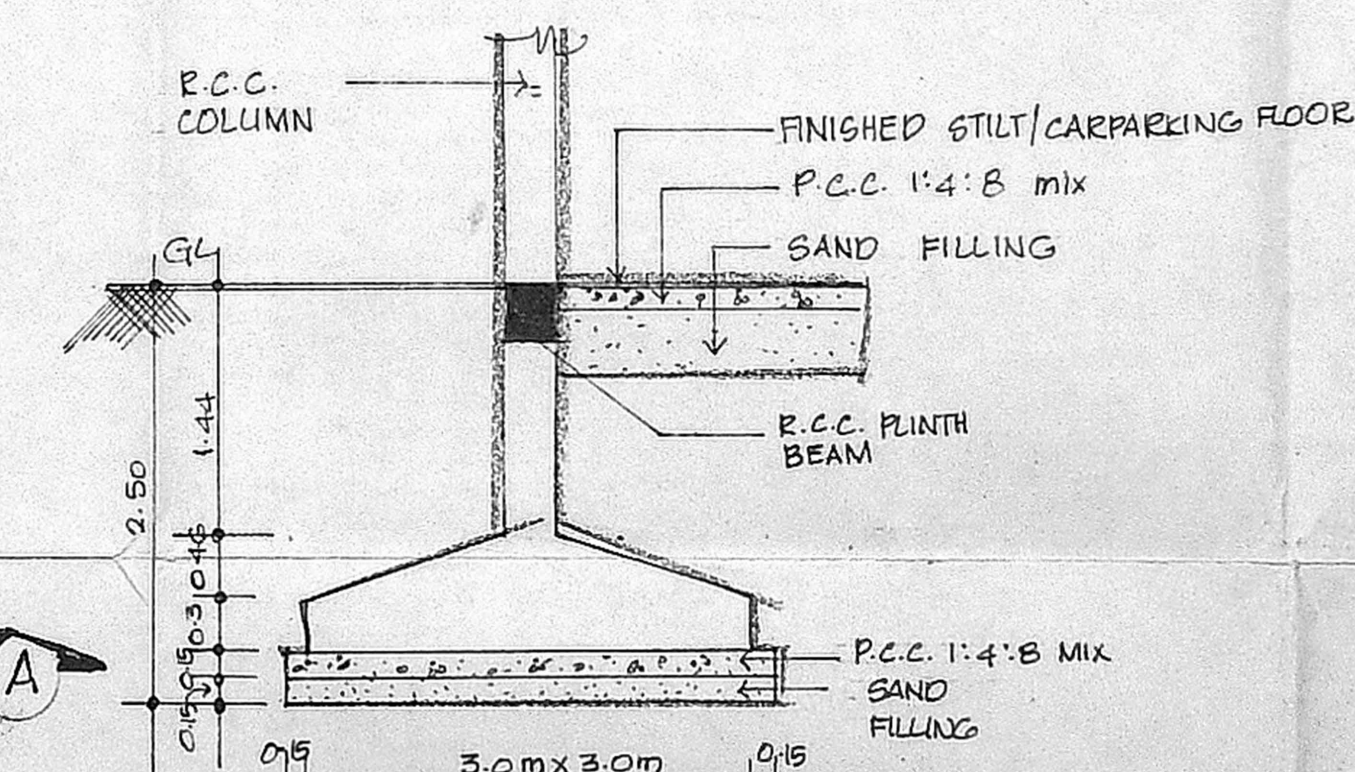

FOUNDATION DETAILS (SCALE 1:50)

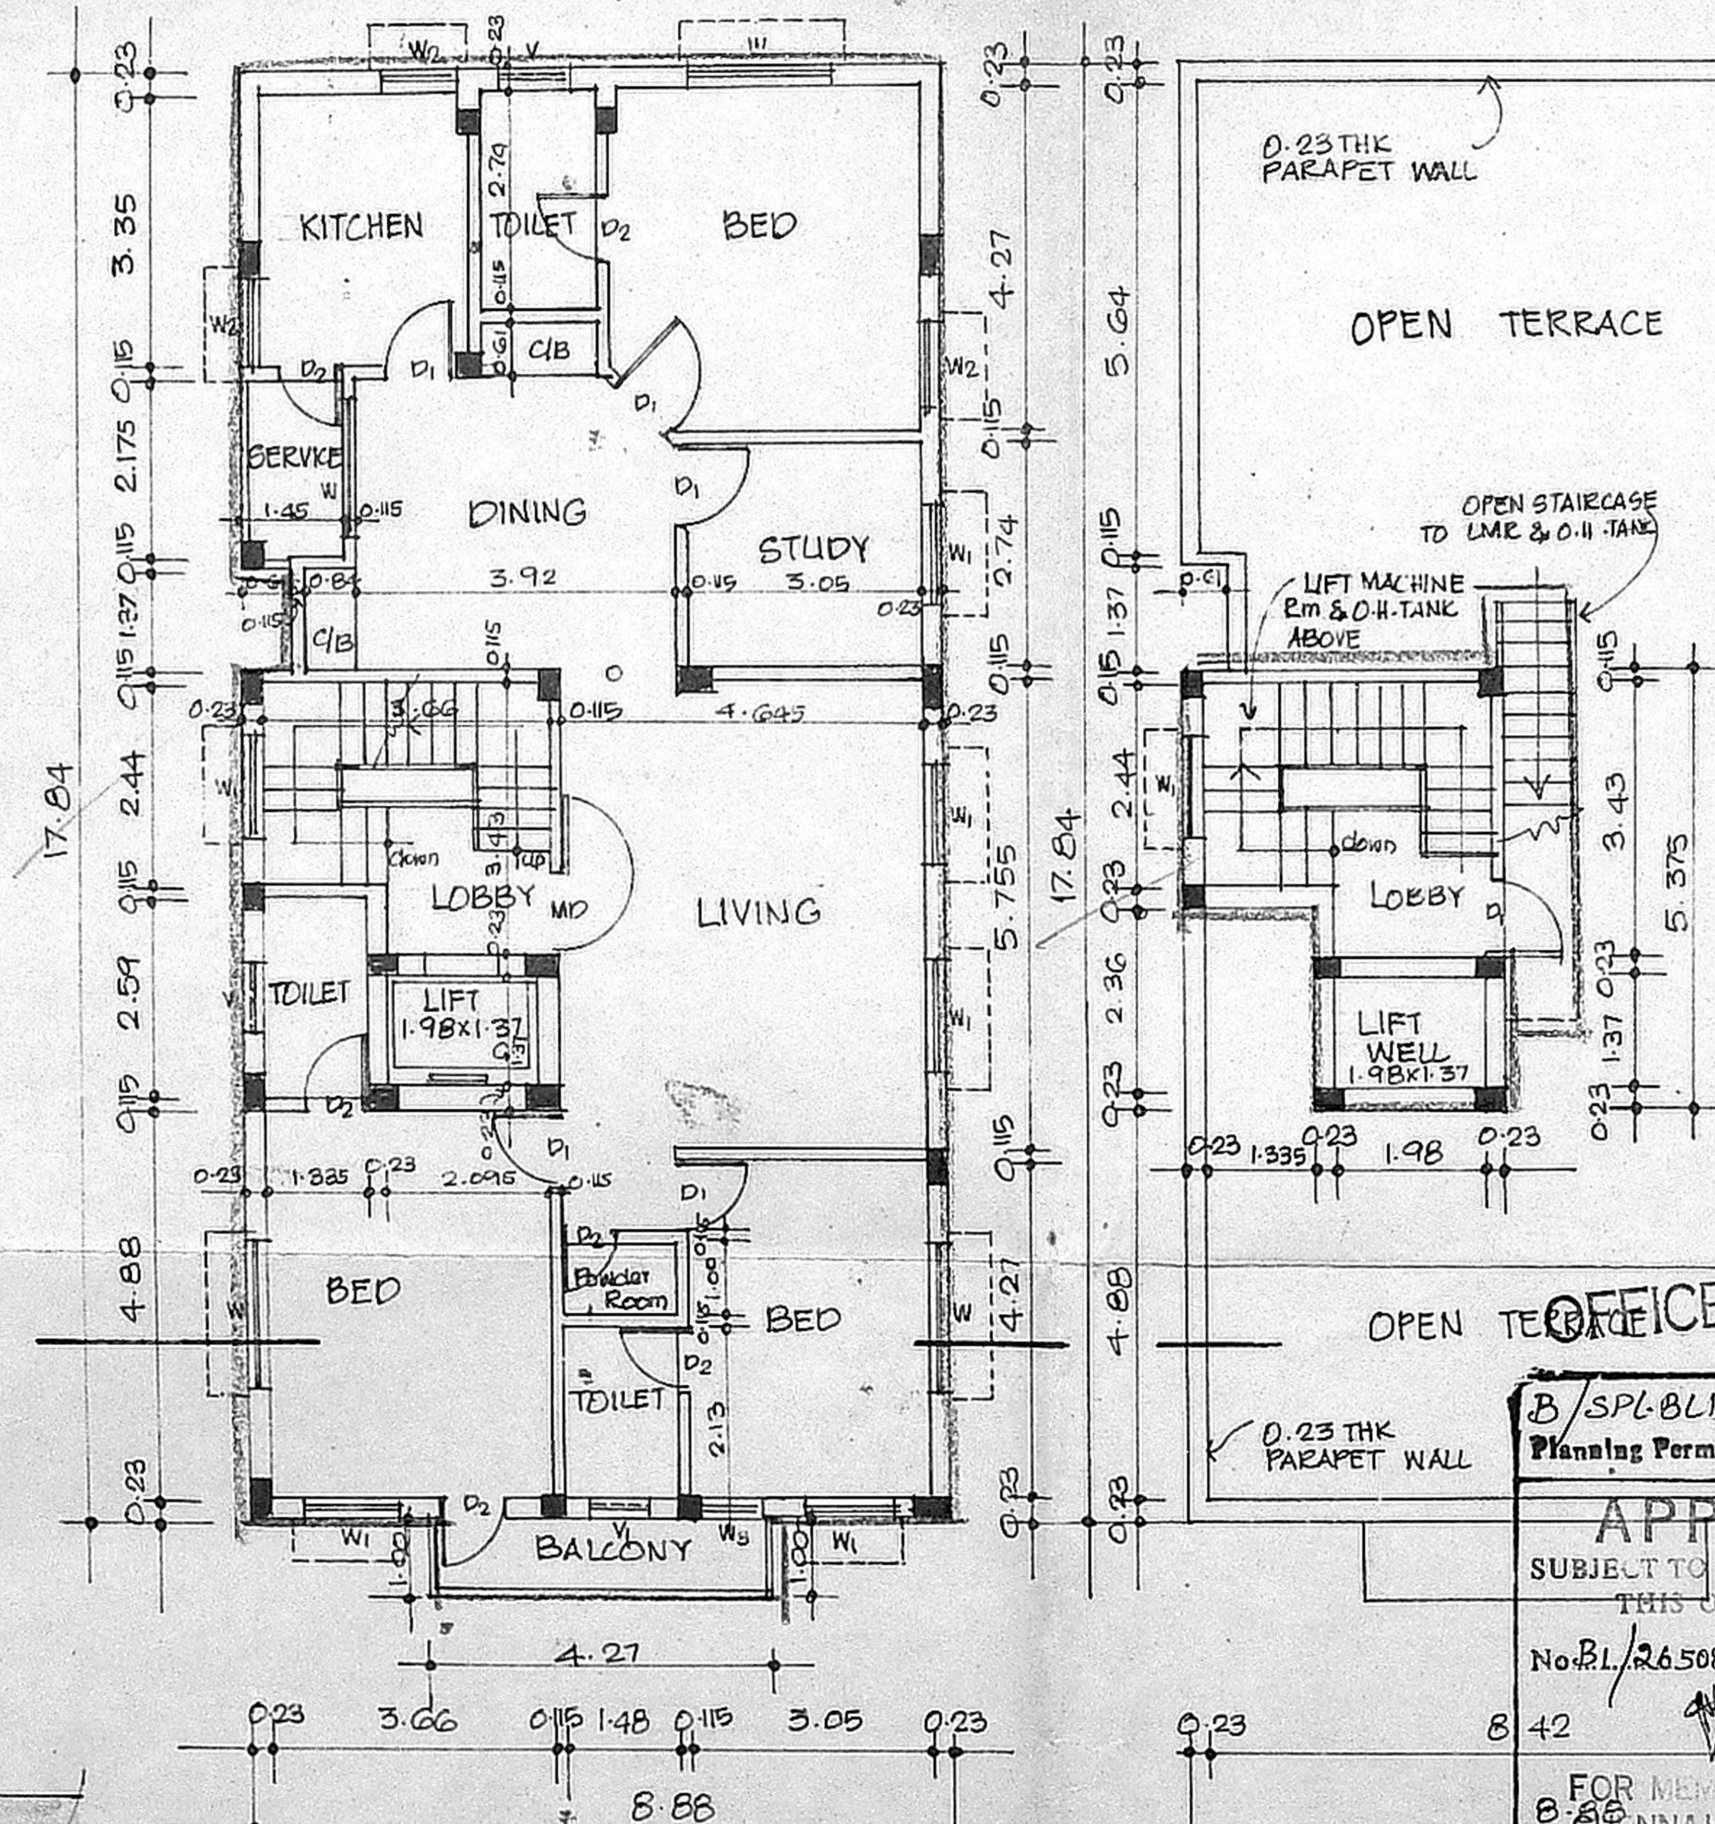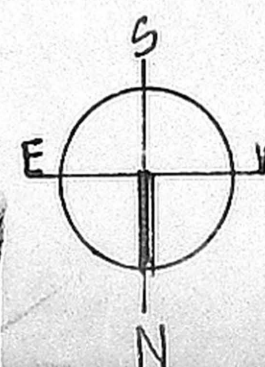

TYPICAL FLOOR PLAN (FIRST, SECOND, THIRD & FOURTH FLOOR PLAN)

TERRACE FLOOR PLAN

OFFICE COPY
 B/SPLBLD/92/2004
 Planning Permit No. 842
 APPROVED
 SUBJECT TO THE CONDITIONS IN THIS OFFICE LETTER.
 No. B1/26508/03 Dtd. 02.2004
 FOR MEMBER SECRETARY
 CHENNAI METROPOLITAN
 DEVELOPMENT AUTHORITY
 CHENNAI-600 008.

SCHEDULE OF WORKS		
TYPE	DESCRIPTION	SIZE
MD	MAIN DOOR	1.00 X 2.13
D1	DOOR	0.91 X 2.13
D2	DOOR	0.76 X 2.13
W1	WINDOW	0.83 X 1.92
W2	WINDOW	CMDA (B) NO. 1
W3	WINDOW	C.No. 26/508/2003
V1	VENTILATION	0.91 X 0.61
V2	VENTILATION	0.76 X 0.61

AREA STATEMENT	
PLOT AREA =	446.10 Sq.m.
STILT FLOOR AREA =	17.48
FIRST FLOOR AREA =	161.85
SECOND FLOOR AREA =	161.85
THIRD FLOOR AREA =	161.85
FOURTH FLOOR AREA =	161.85
TOTAL AREA =	664.88 Sq.m.
F.S.I =	1.490
PLOT COVERAGE =	36.28%

REVISED PLAN SHOWING THE PROPOSED RESIDENTIAL BUILDING AT Plot. No: 37, Door. No. New. No. 4, Old. No. 63 RUKMANI STREET, KALASHETHRA COLONY, THIRUVANMIYUR, CHENNAI-41. T.S. No: 112. BLOCK. No: 50. S.No. 161/2&3, THIRUVANMIYUR VILLAGE.

P.P.A. ALREADY APPROVED BY CMDA VIDE B1/34860/2002 dt 9/5/03 CORPORATION B.A.No. 260/03 dt 9/6/03

COLOUR INDEX	
	PROPOSED SHOWN THIS
	ROAD SHOWN THIS
	SITE BOUNDARY SHOWN THIS

ALL DIMENSIONS ARE IN METRES ONLY.


SCALE: 1:100, 1:50	DATE: 18.09.2003	DRAWN:
--------------------	------------------	--------

SIGNATURE OF THE OWNER / GPA

H. SYED SHAH ALAM (GPA)
 EXECUTIVE DIRECTOR,
 M/S. APOLLO ESTATES & BUILDERS Pvt. Ltd.

SIGNATURE OF THE LICENSED SURVEYOR

D. SURESH KUMAR, A.I.A.A.I.I.D.,
 Regd. Architect & Interior Designer CA/93/16705/97
 A.I.I.A. A-8433/411 D: AM-1064
 Licensed Surveyor, RA-530 Corp of Chennai
 Plot No. 324, Duraisamy Street,
 Ayyavoo Naidu Colony, Aminjikarai,
 Chennai-29. Ph: 23632471

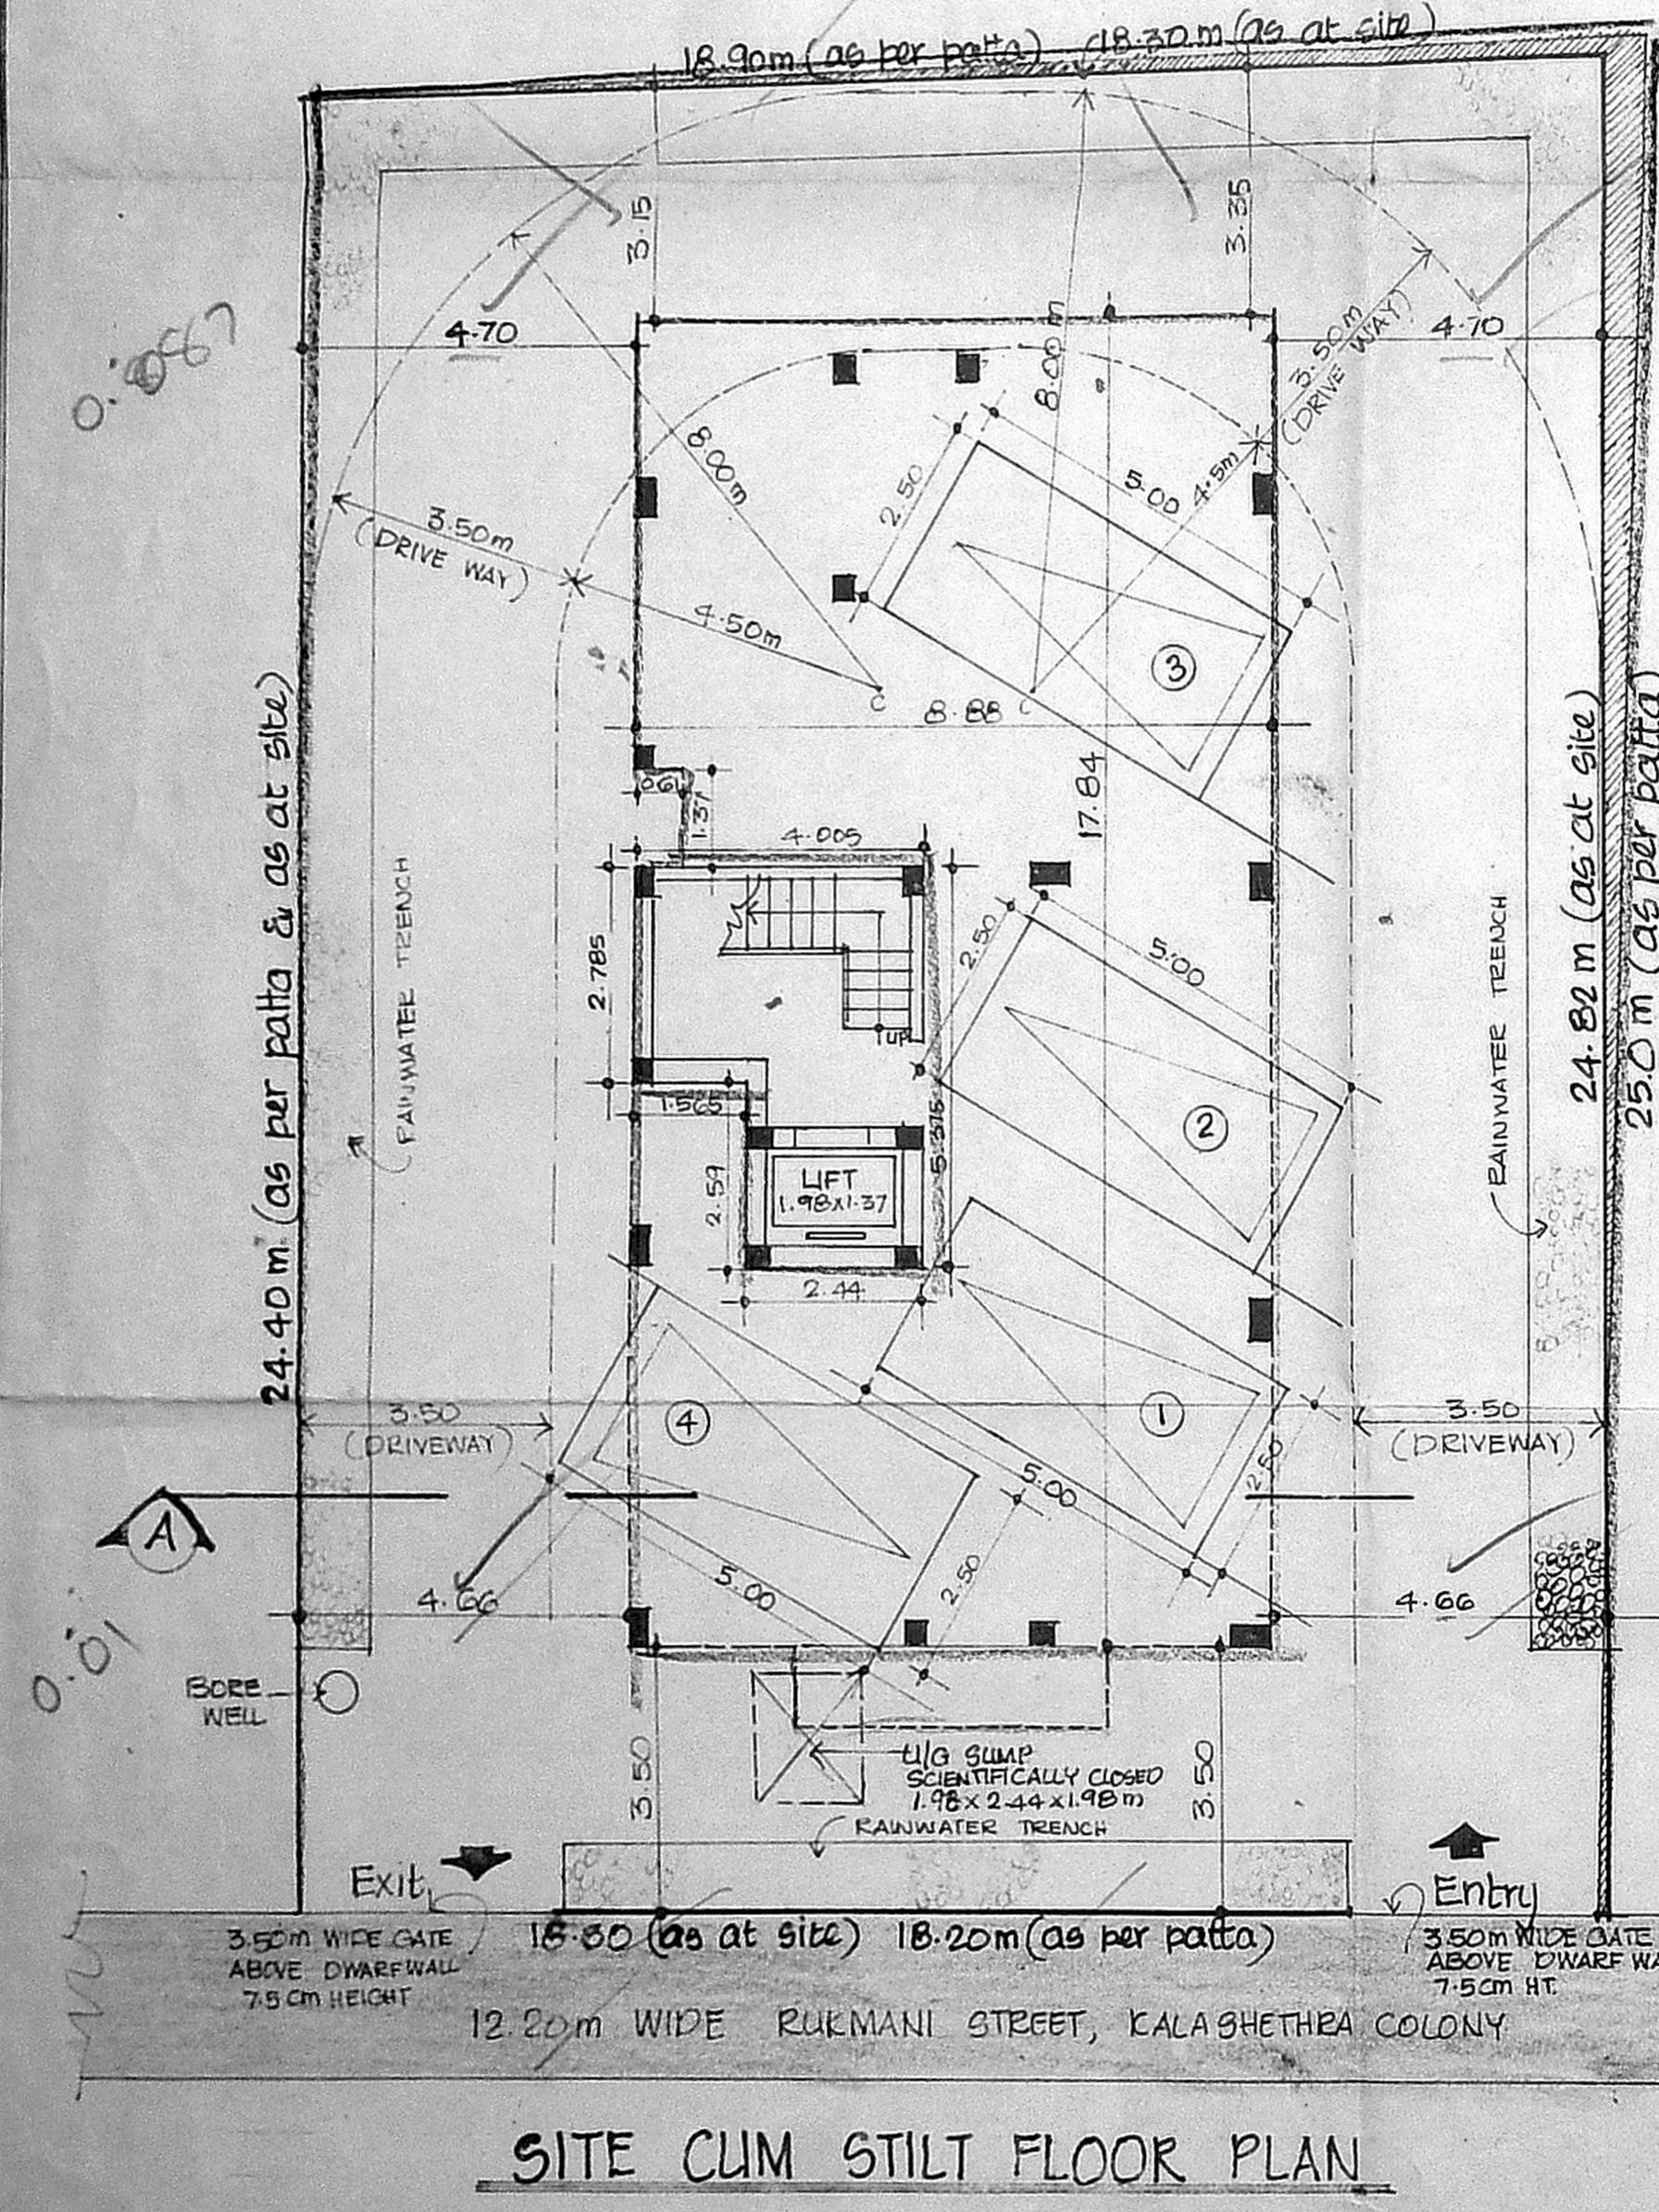

SITE CUM STILT FLOOR PLAN