





ELEVATION

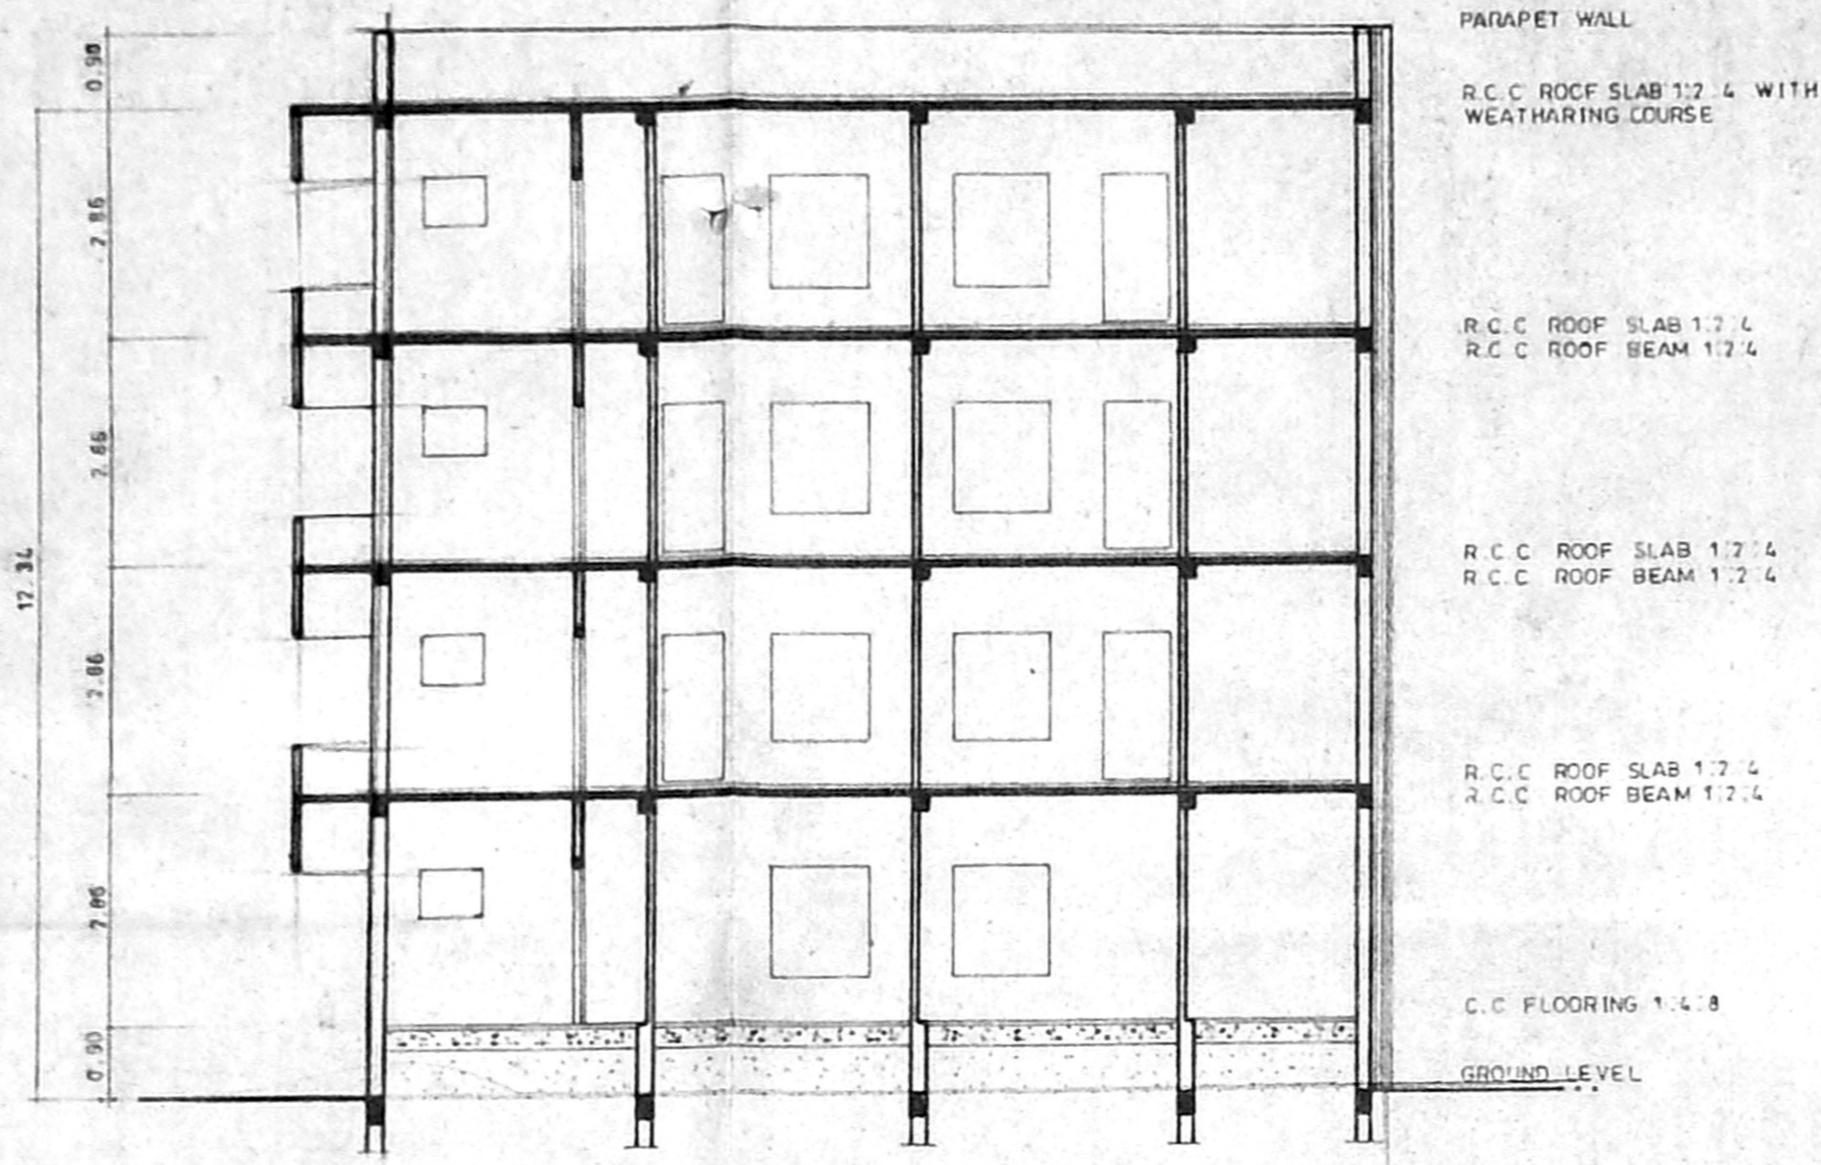


SECTION ON X - X

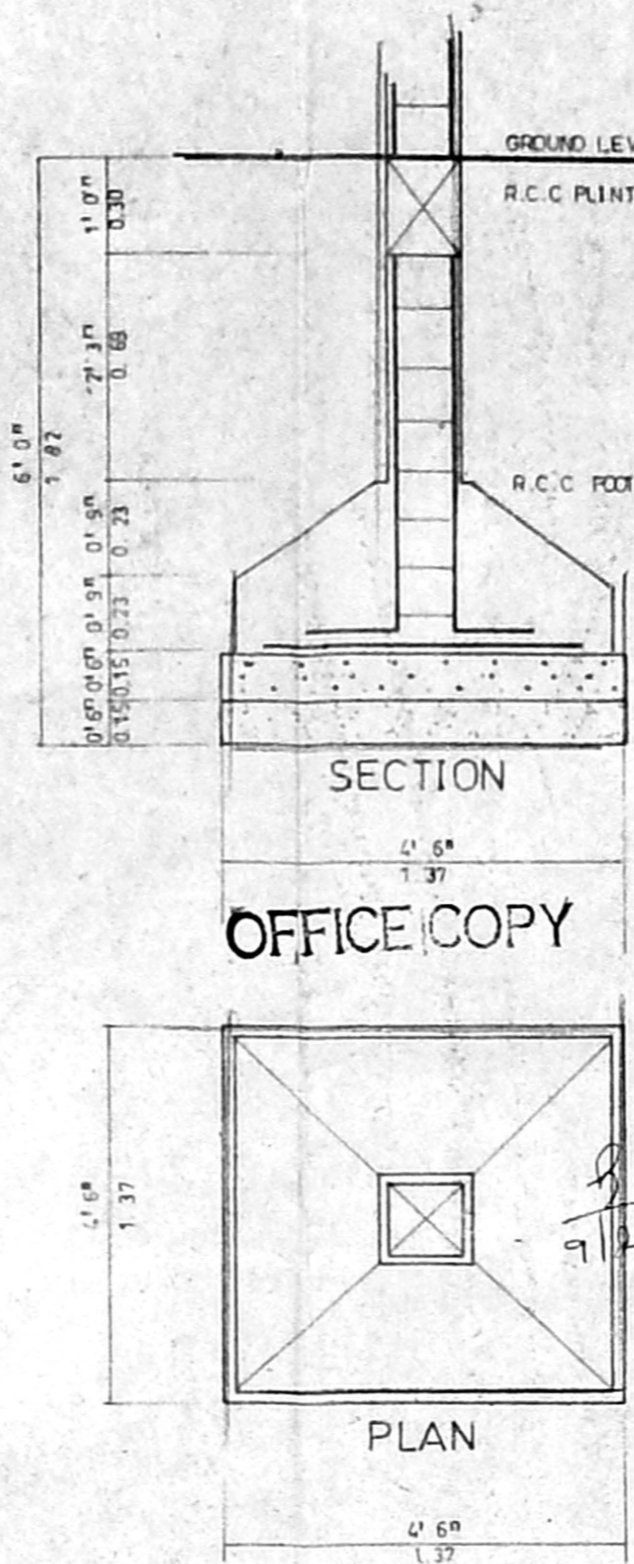


FOUNDATION DETAILS

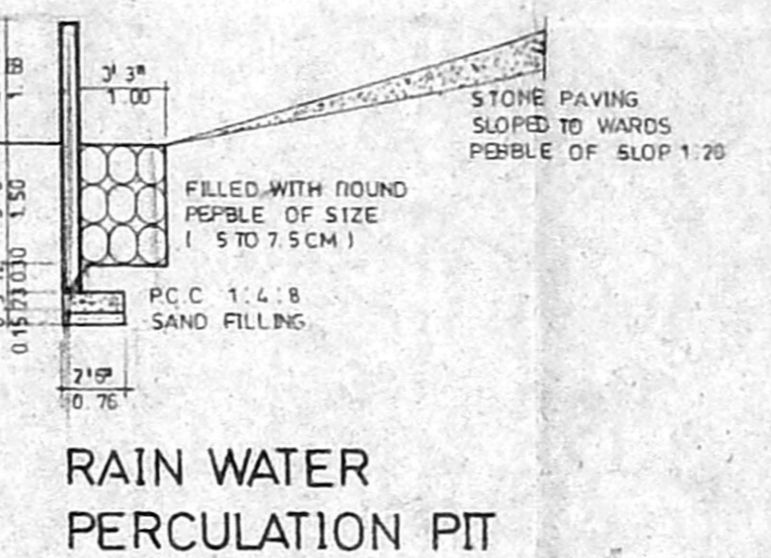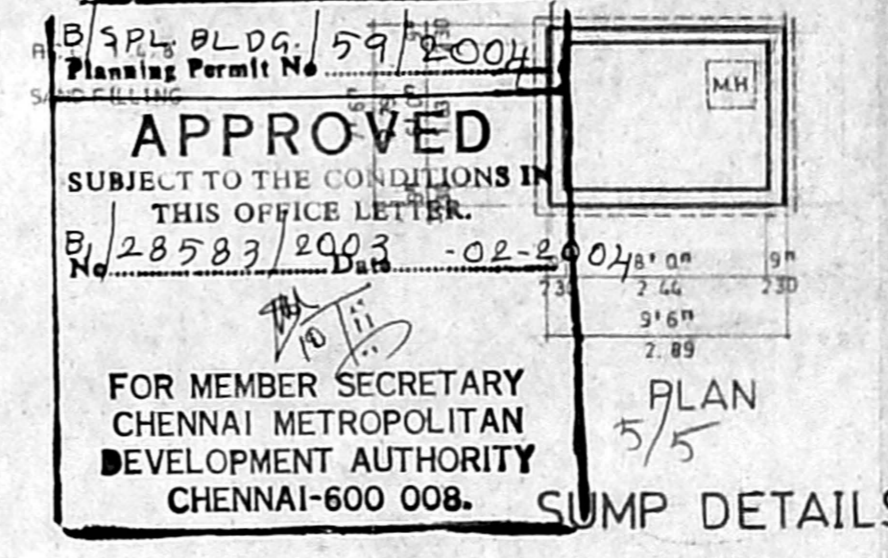

RAIN WATER PERCOLATION PIT

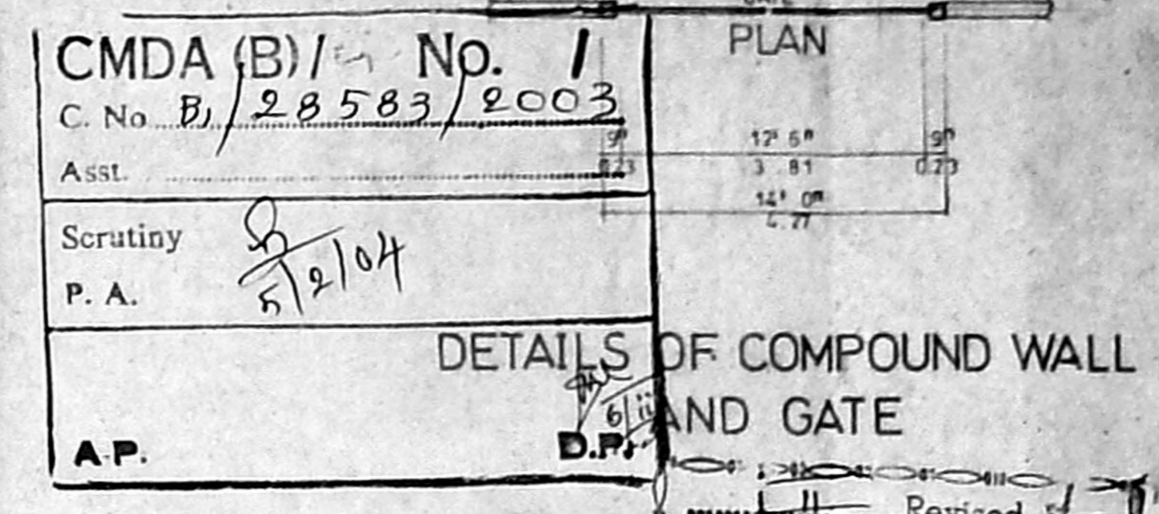


DETAILS OF COMPOUND WALL AND GATE

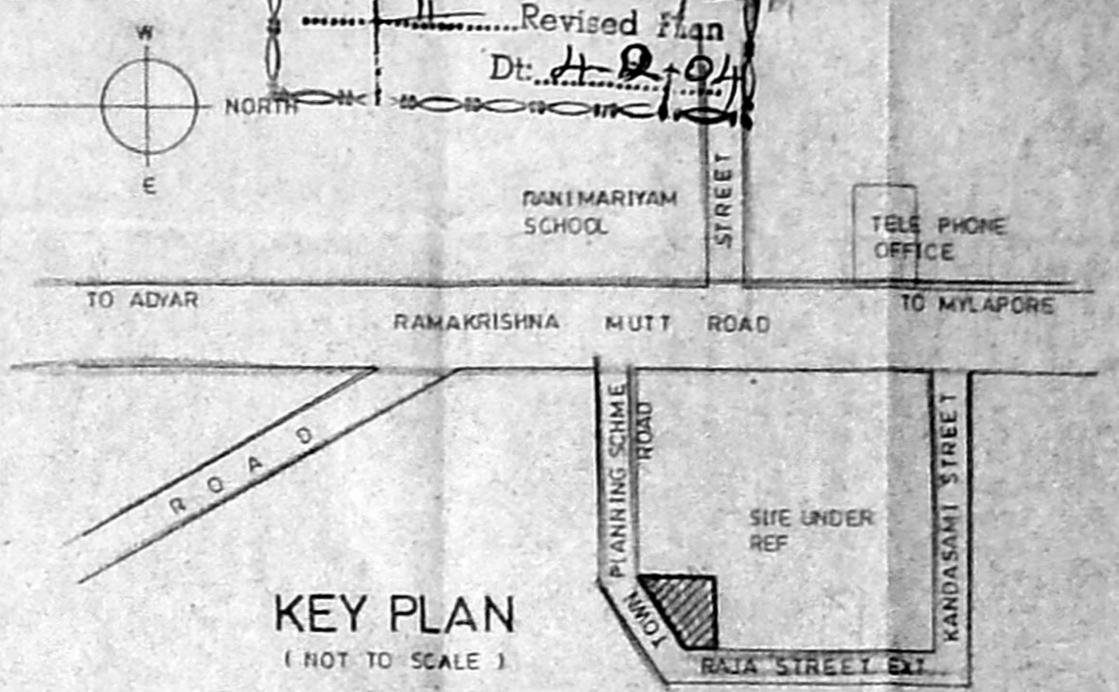


KEY PLAN (NOT TO SCALE)


LIFT MACHINE ROOM PLAN

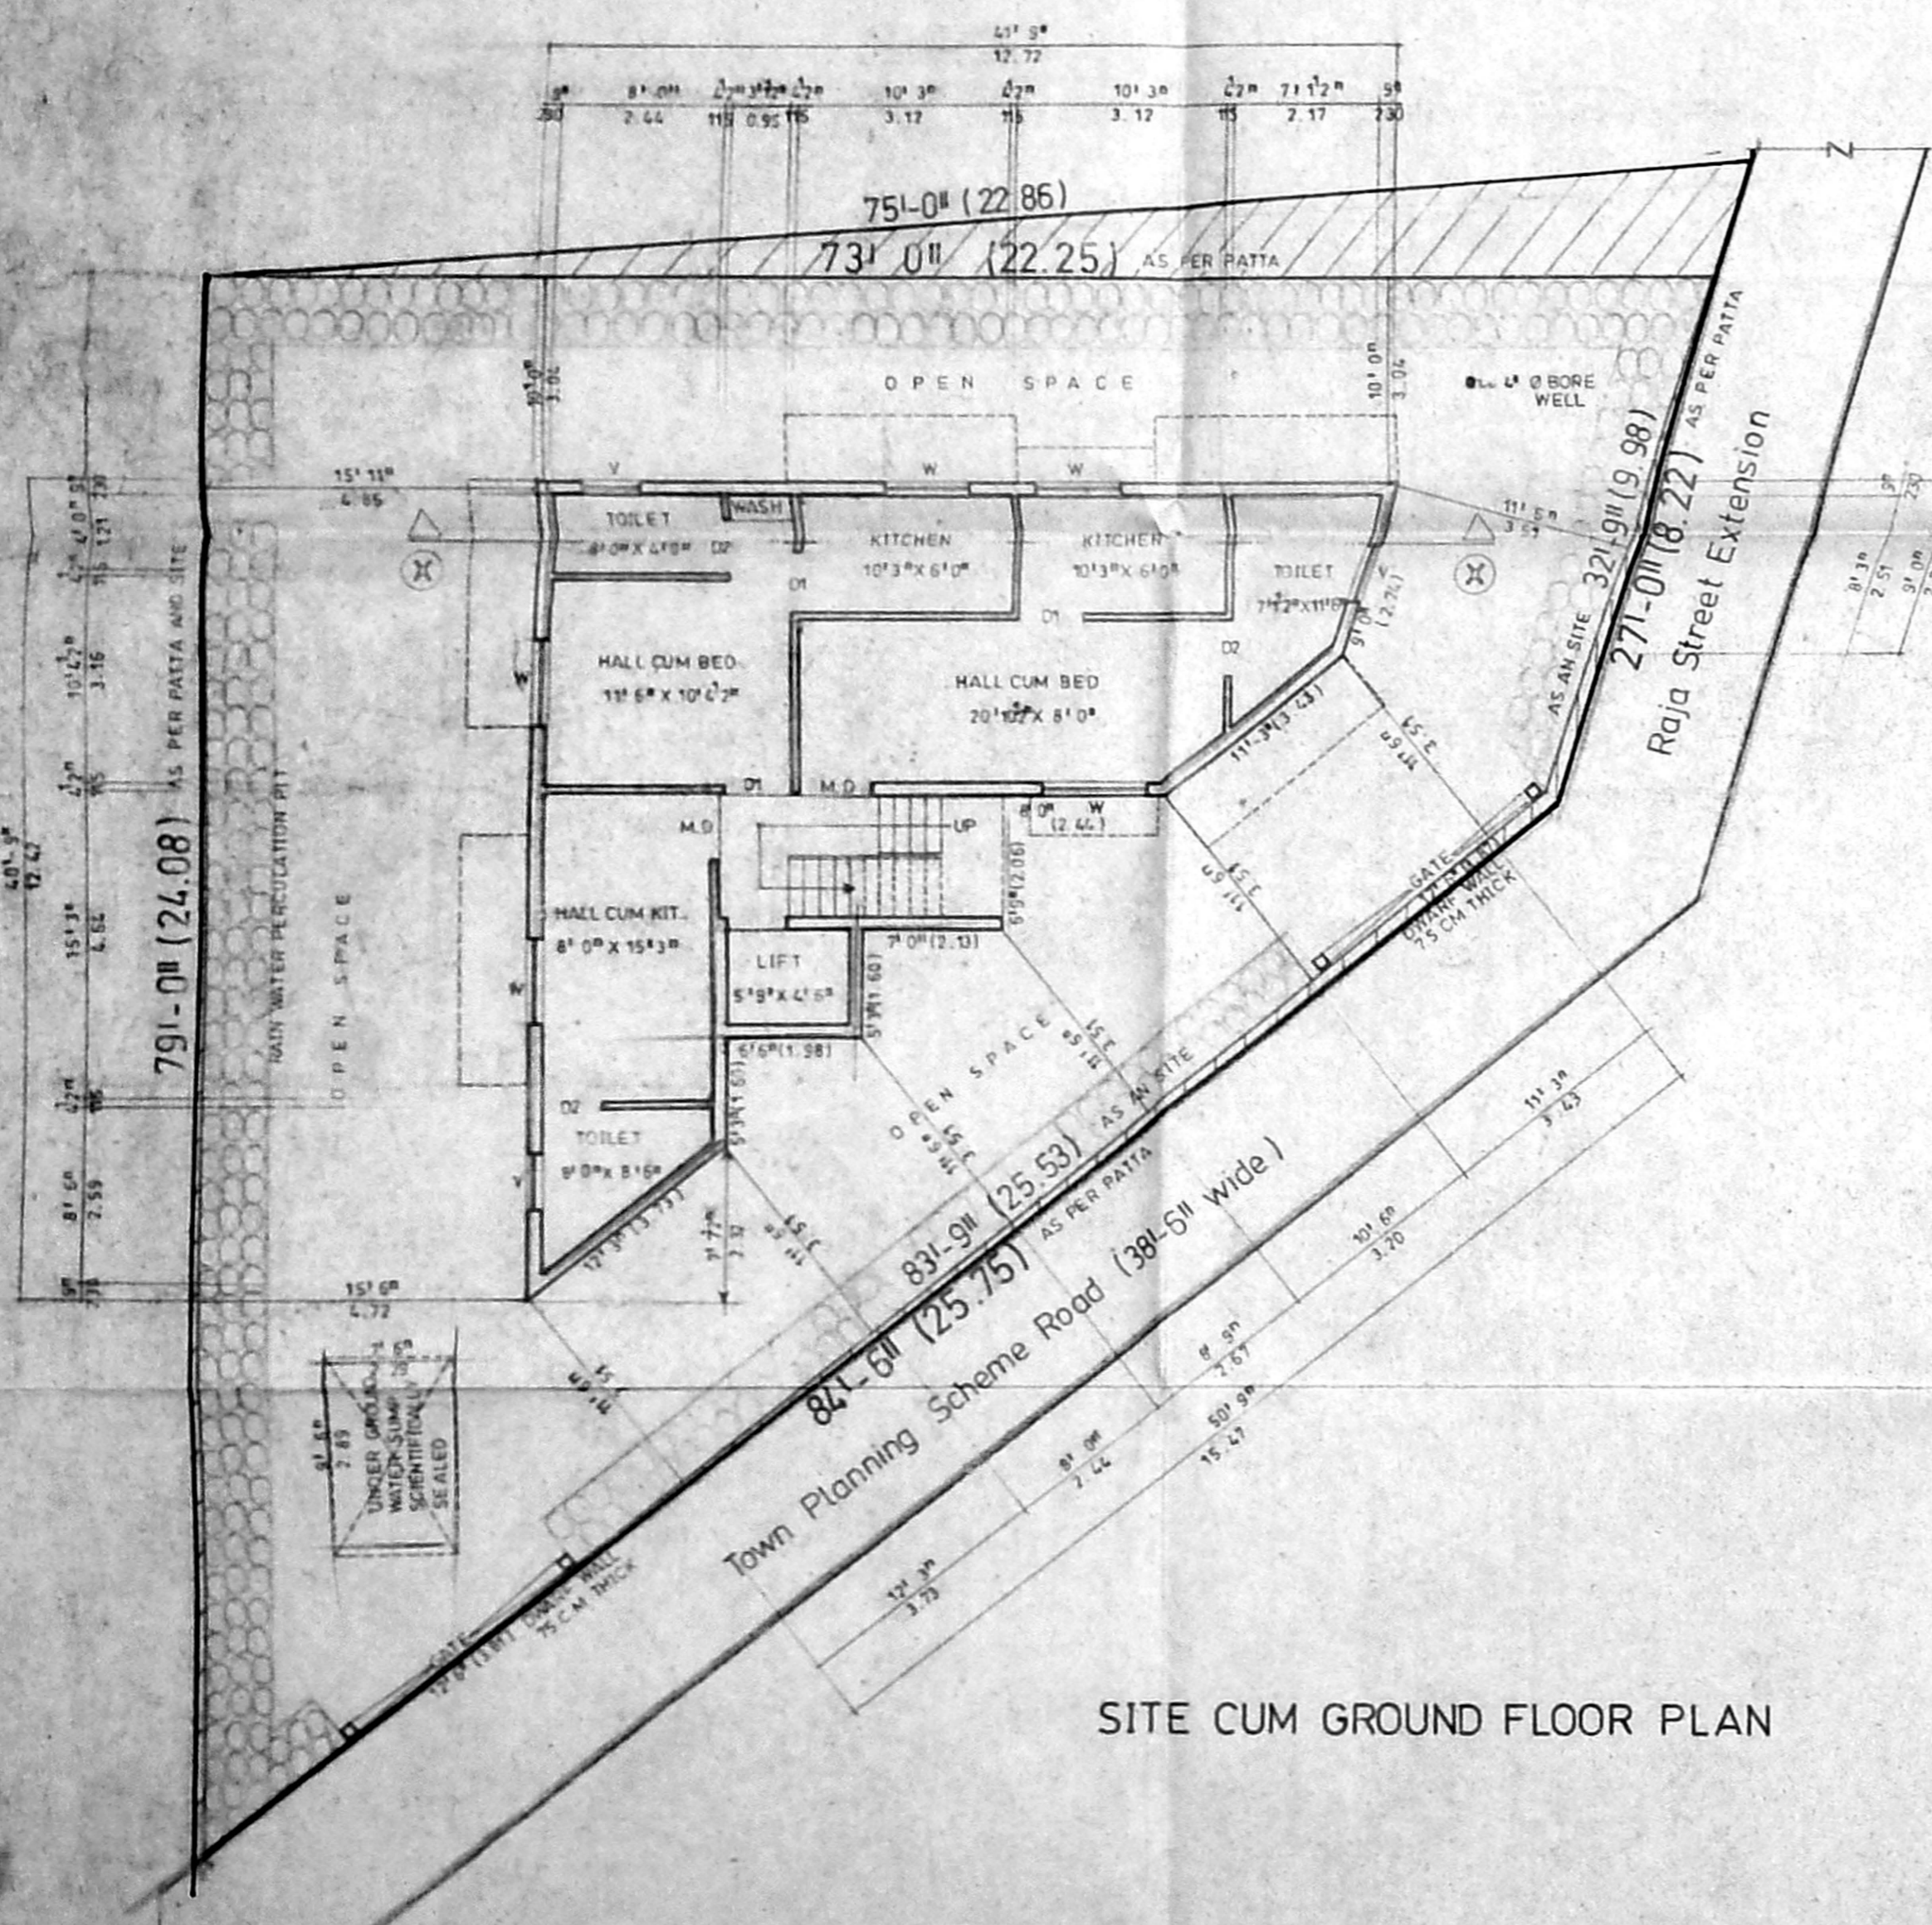

SITE CUM GROUND FLOOR PLAN

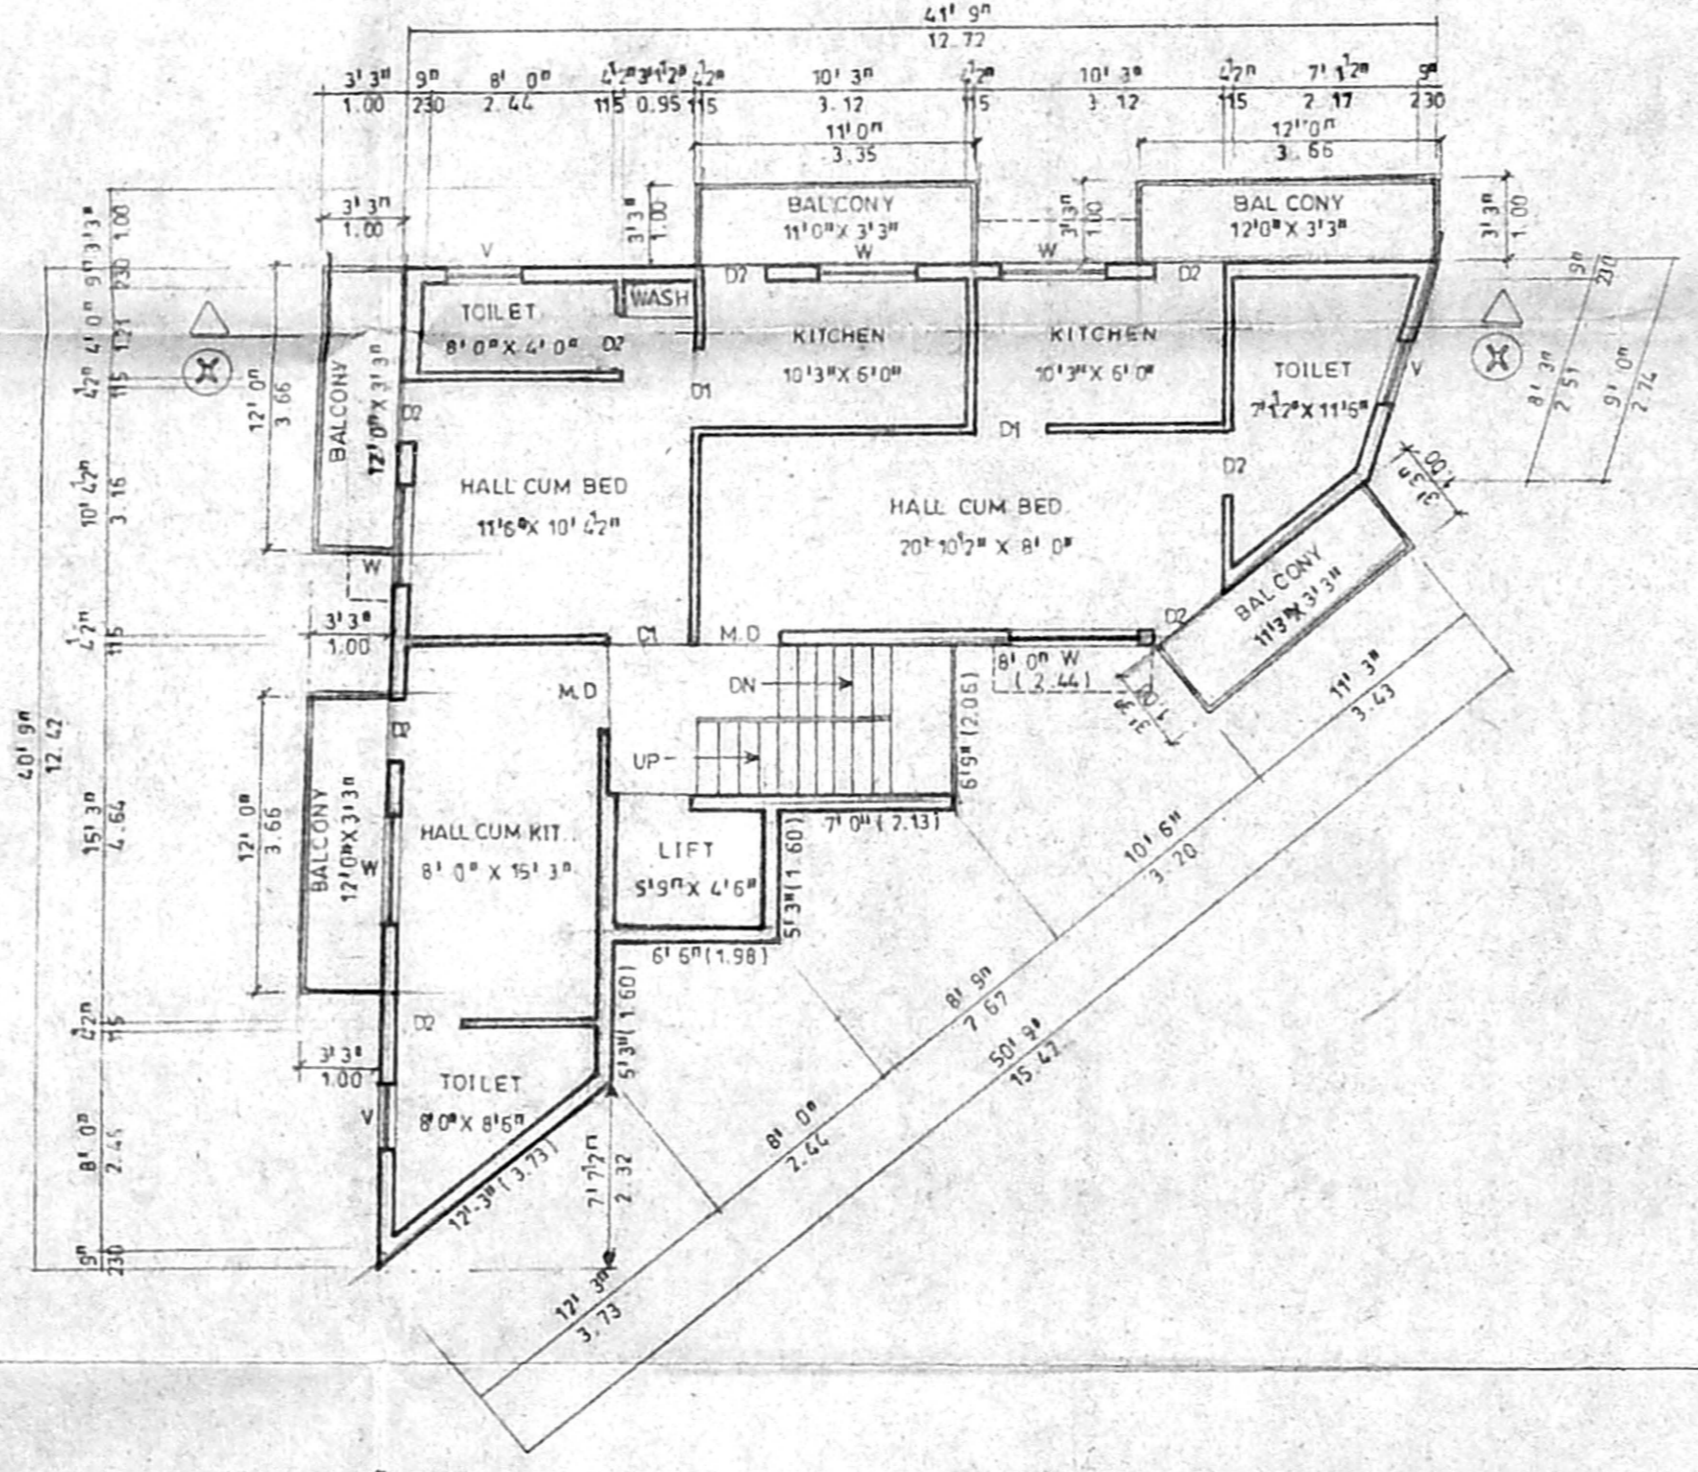

TYPICAL FLOOR PLAN (first second & third)

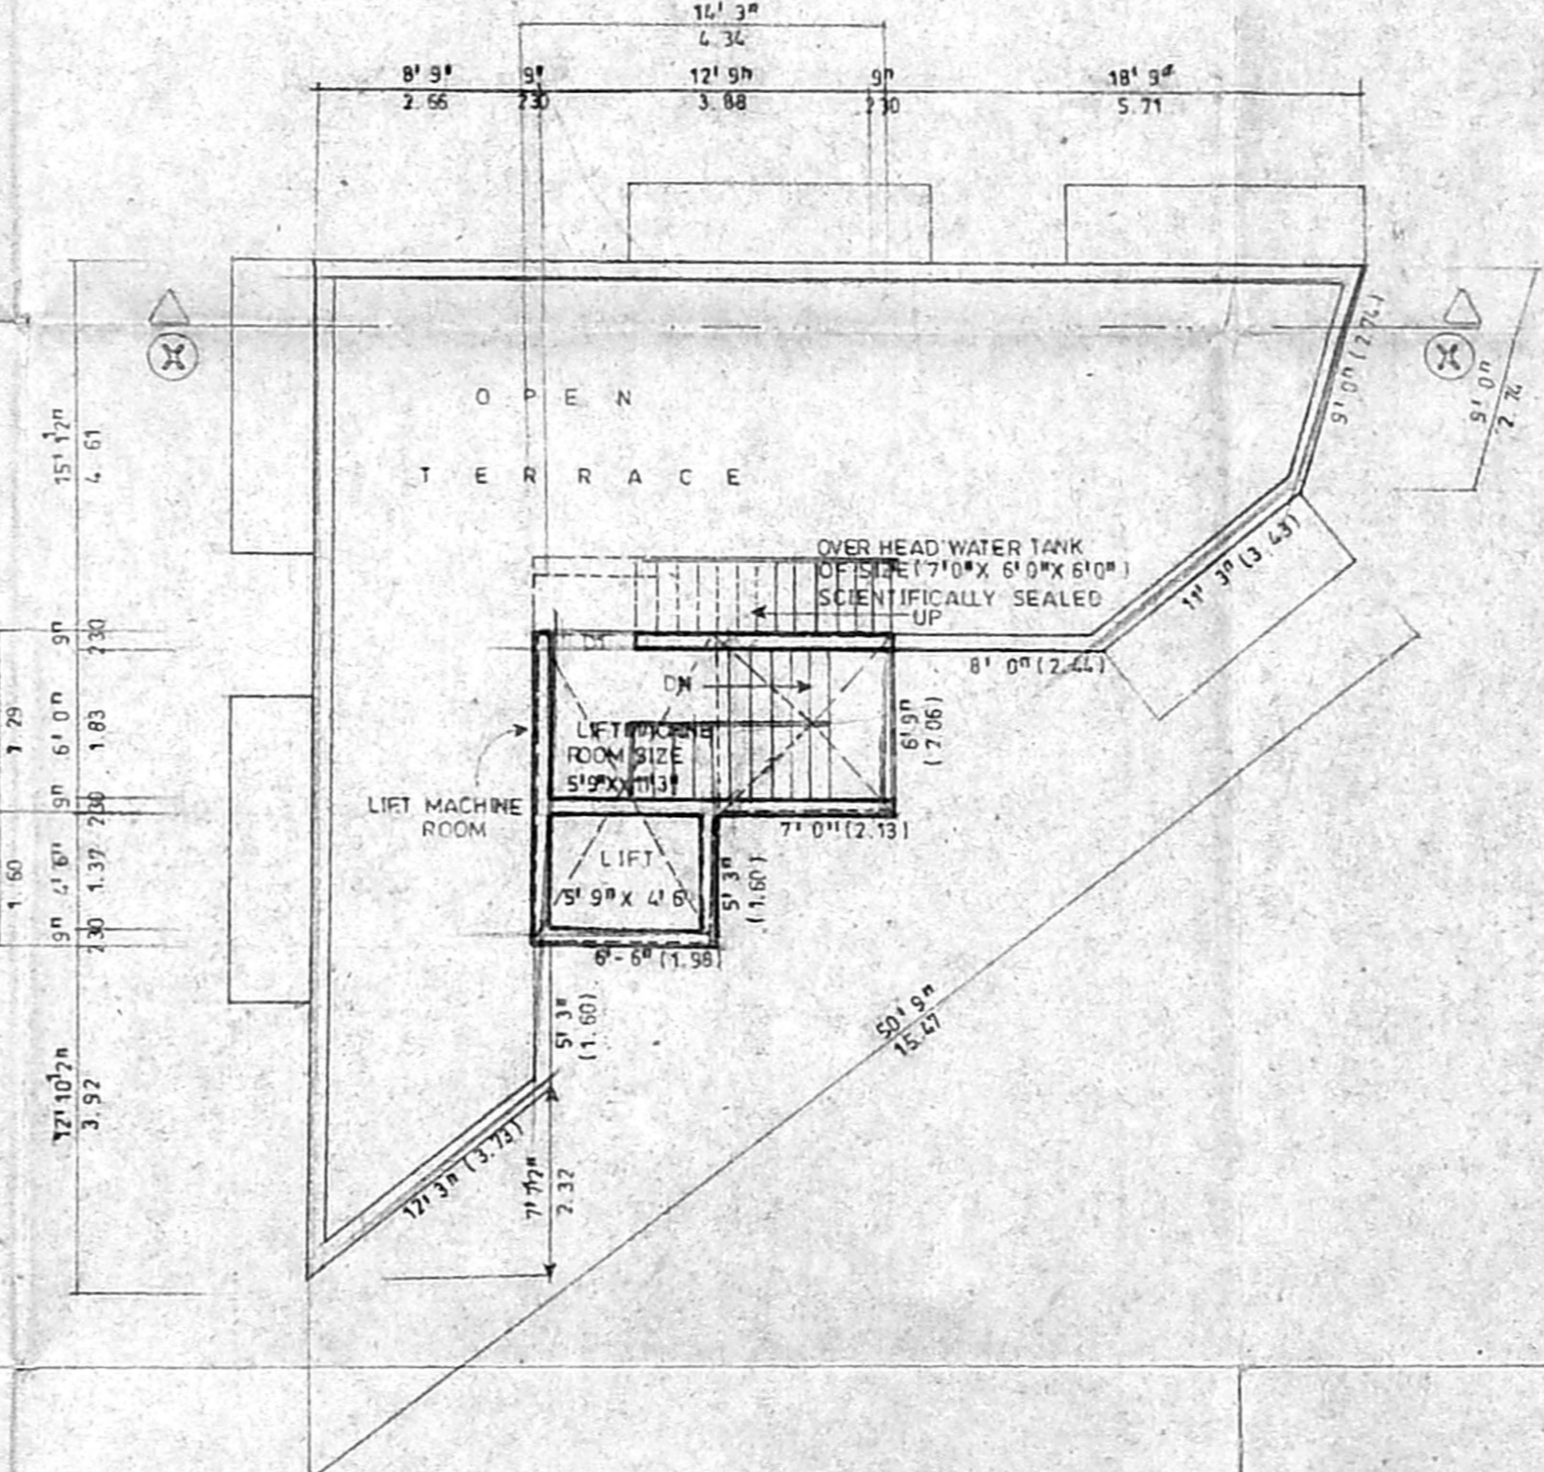

TERRACE FLOOR PLAN

Plan Showing The Proposed Dwelling Construction At New Door No:3, Old Door No:17, Town Planning Scheme Road, (Raja Street Extension), Mandaveli, Chennai_600 028, In R.S No: 4230/84, Block - No: 90, Division no: 149, Zone - 10.

SCALE - 1:100 OR 1/8"=1'-0" DRG. NO. JAK/2003 DT: 07/03

Schedule Of Joinery

D	DOOR	3' 3" x 7' 0"	100 X 213
D1	DOOR	3' 0" x 7' 0"	991 X 213
D2	DOOR	2' 0" x 7' 0"	078 X 213
W	WINDOW	4' 0" x 4' 6"	137 X 117
V	VENTILATOR	2' 0" x 2' 0"	016 X 000

Area Statement

	SQ. FT	SQ. MT
PLOT EXTENT (GROSS AREA)	3227.50	304.44
PLINT AREA		
GROUND FLOOR AREA	928.53	86.29
FIRST FLOOR AREA	1117.58	103.88
SECOND FLOOR AREA	1117.58	103.88
THIRD FLOOR AREA	1117.58	103.88
TOTAL BUILT-UP AREA	4281.27	397.93
PLOT COVERAGE	13.26%	
FLOOR SPACE INDEX	1.30	

Colour Index

PROPOSED	ROAD
BOUNDARY	

Owner: S. Jayaraman
 Surveyor: S. Athiyaman, B.E., Chartered Engineer, Class I Licensed Surveyor No. 1572, Co-operation of Chennai E. Netaji Street, T. Nagar, Chennai-17, Ph: 2615624, Mobile: 31238448.