




FRONT ELEVATION

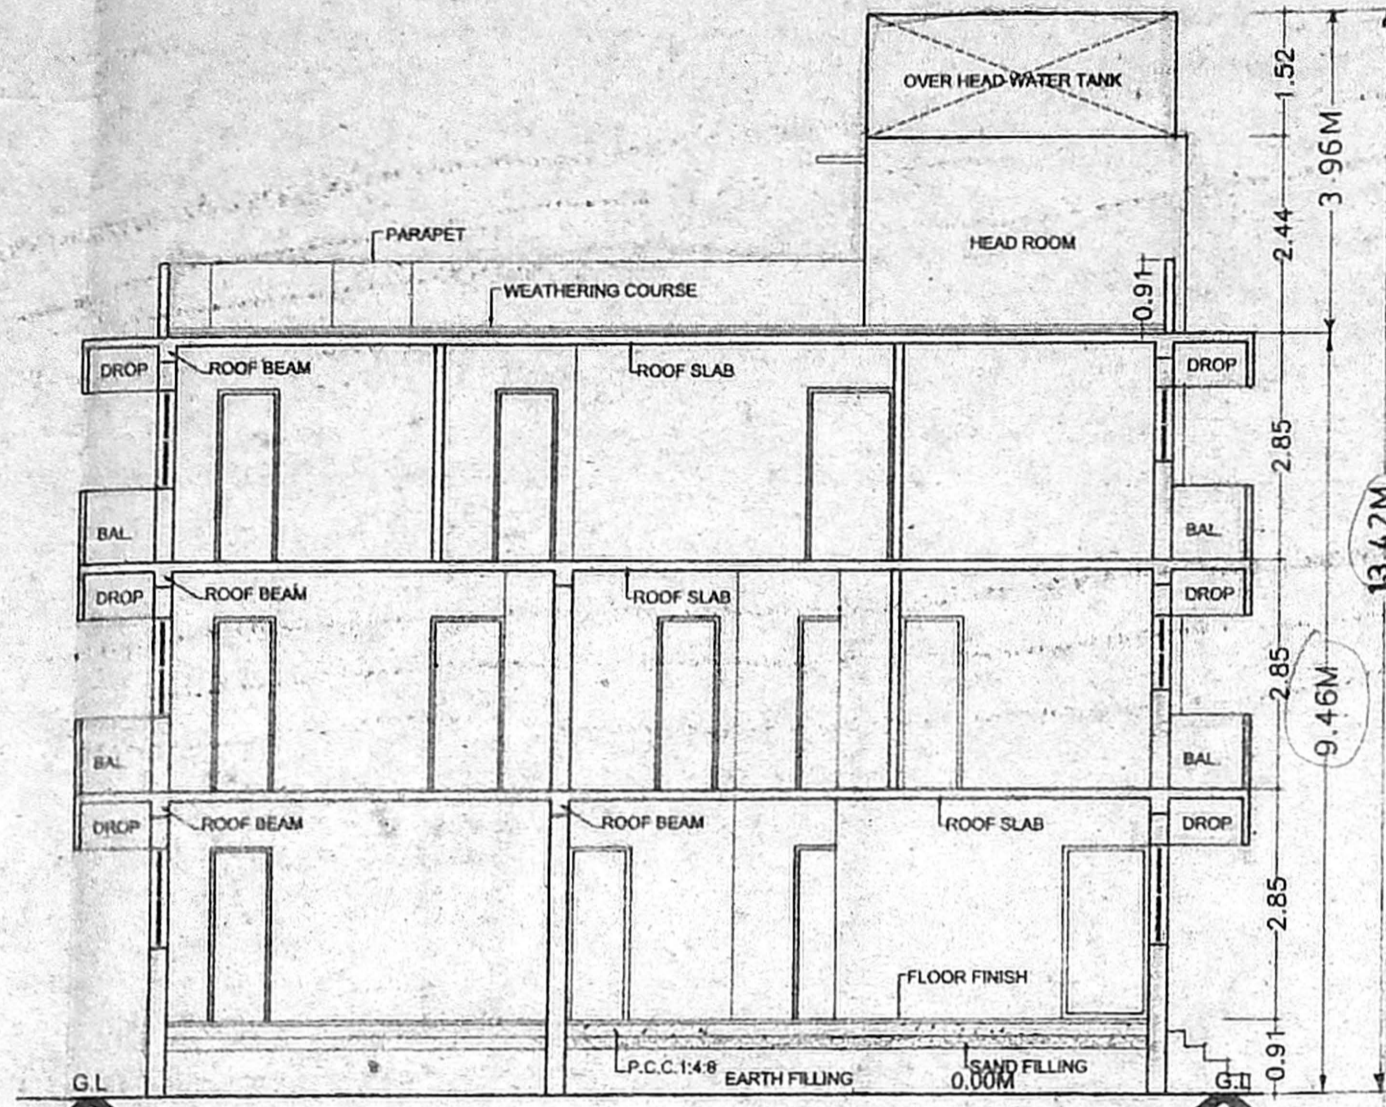


SECTION ON B-B

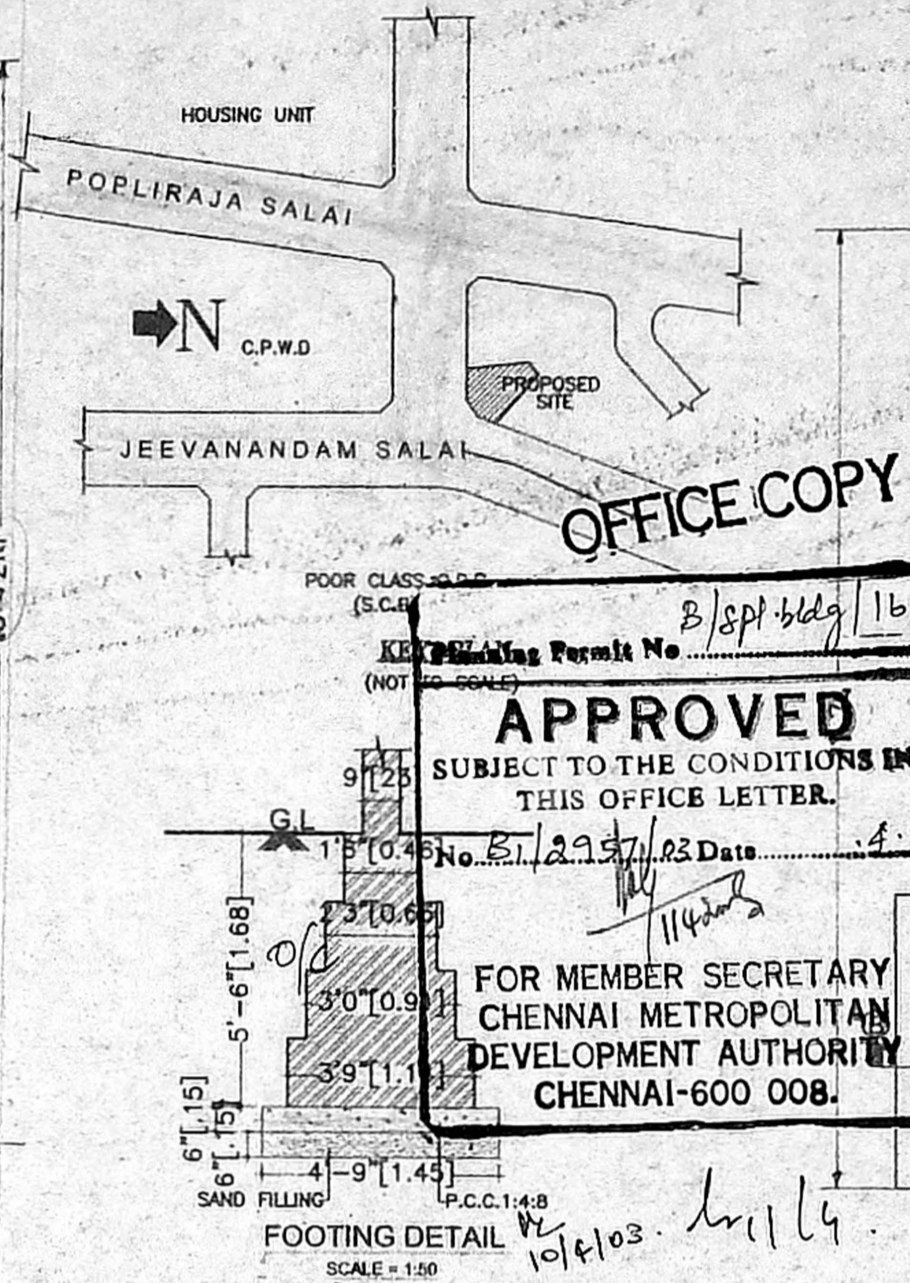


APPROVED
SUBJECT TO THE CONDITIONS IN THIS OFFICE LETTER.
FOR MEMBER SECRETARY
CHENNAI METROPOLITAN
DEVELOPMENT AUTHORITY
CHENNAI-600 008.

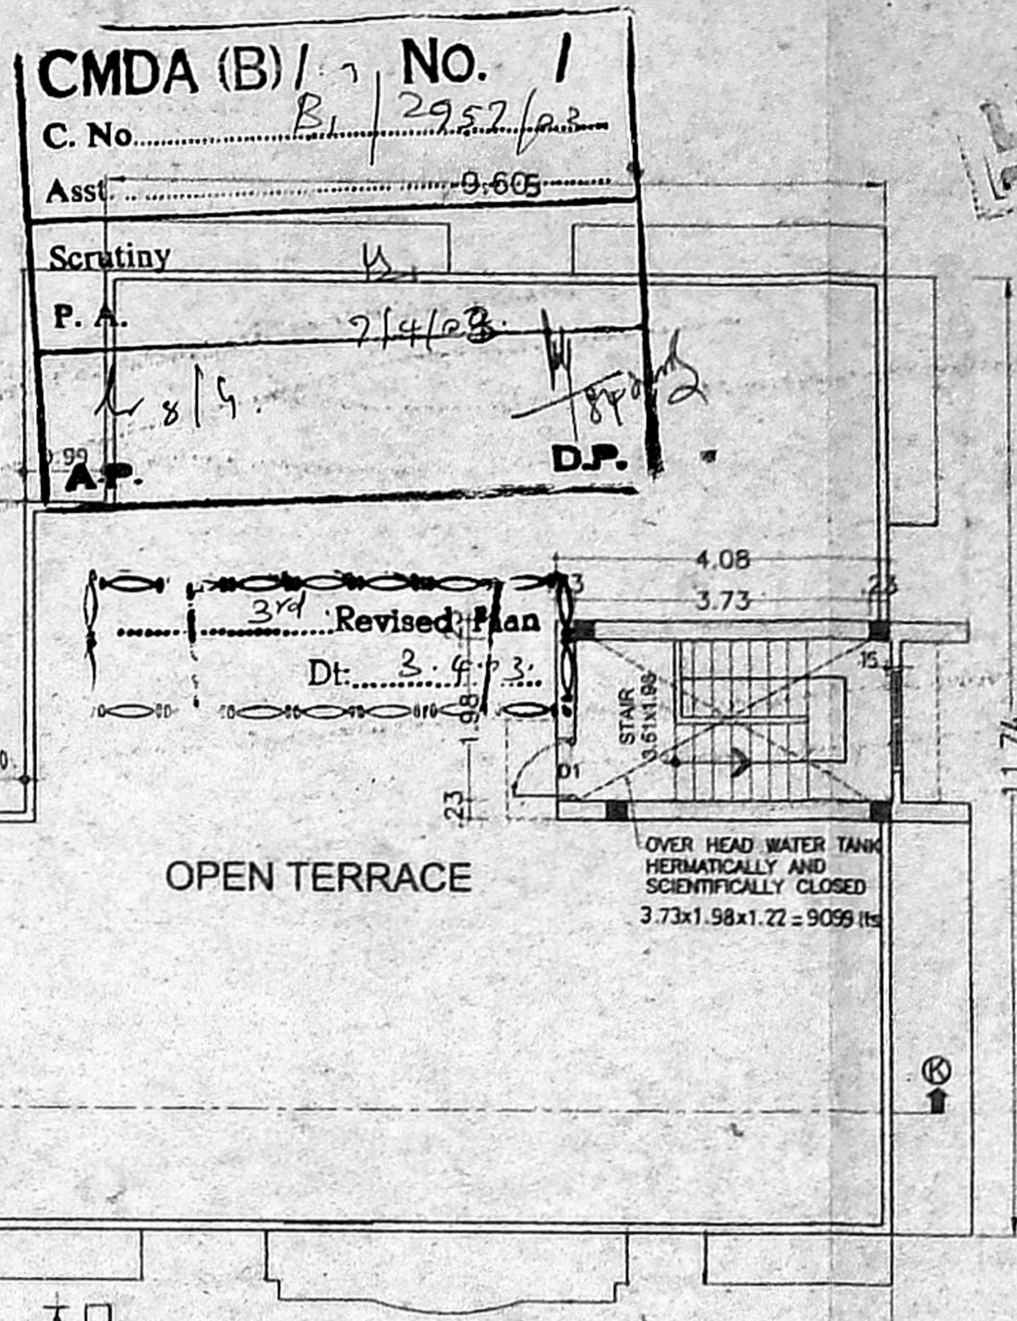


TERRACE FLOOR PLAN

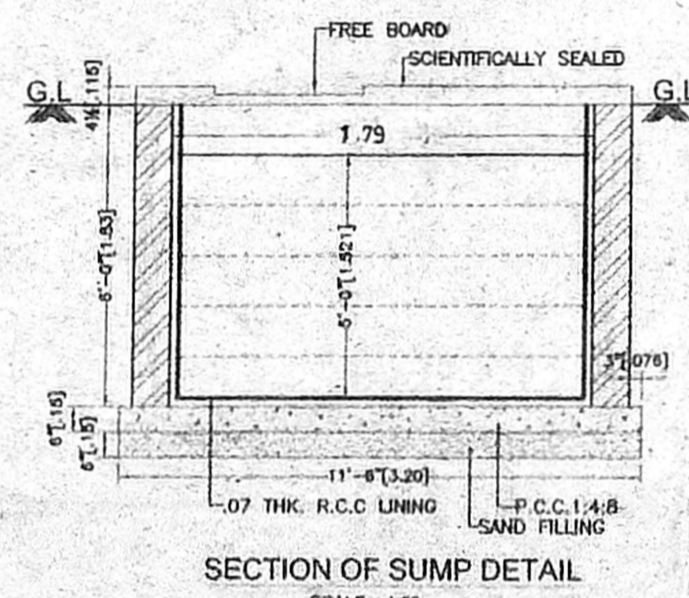

SECTION OF SUMP DETAIL

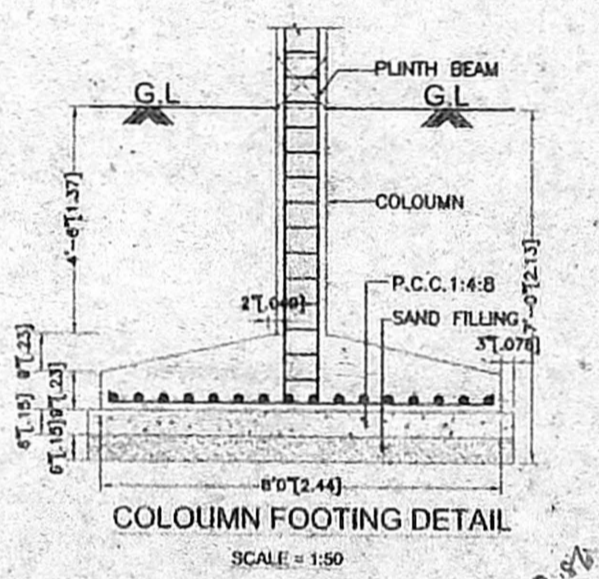


COLOUMN FOOTING DETAIL

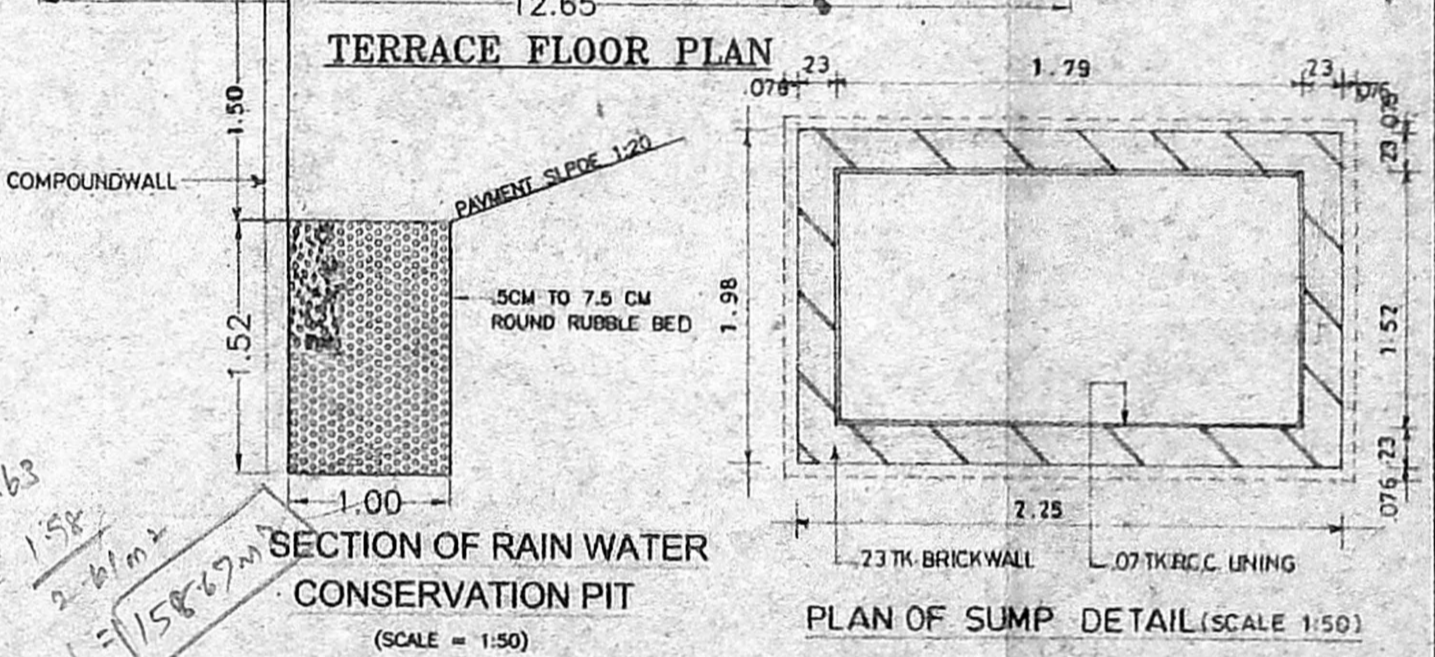


SECTION OF RAIN WATER CONSERVATION PIT


PLAN OF SUMP DETAIL (SCALE 1:50)

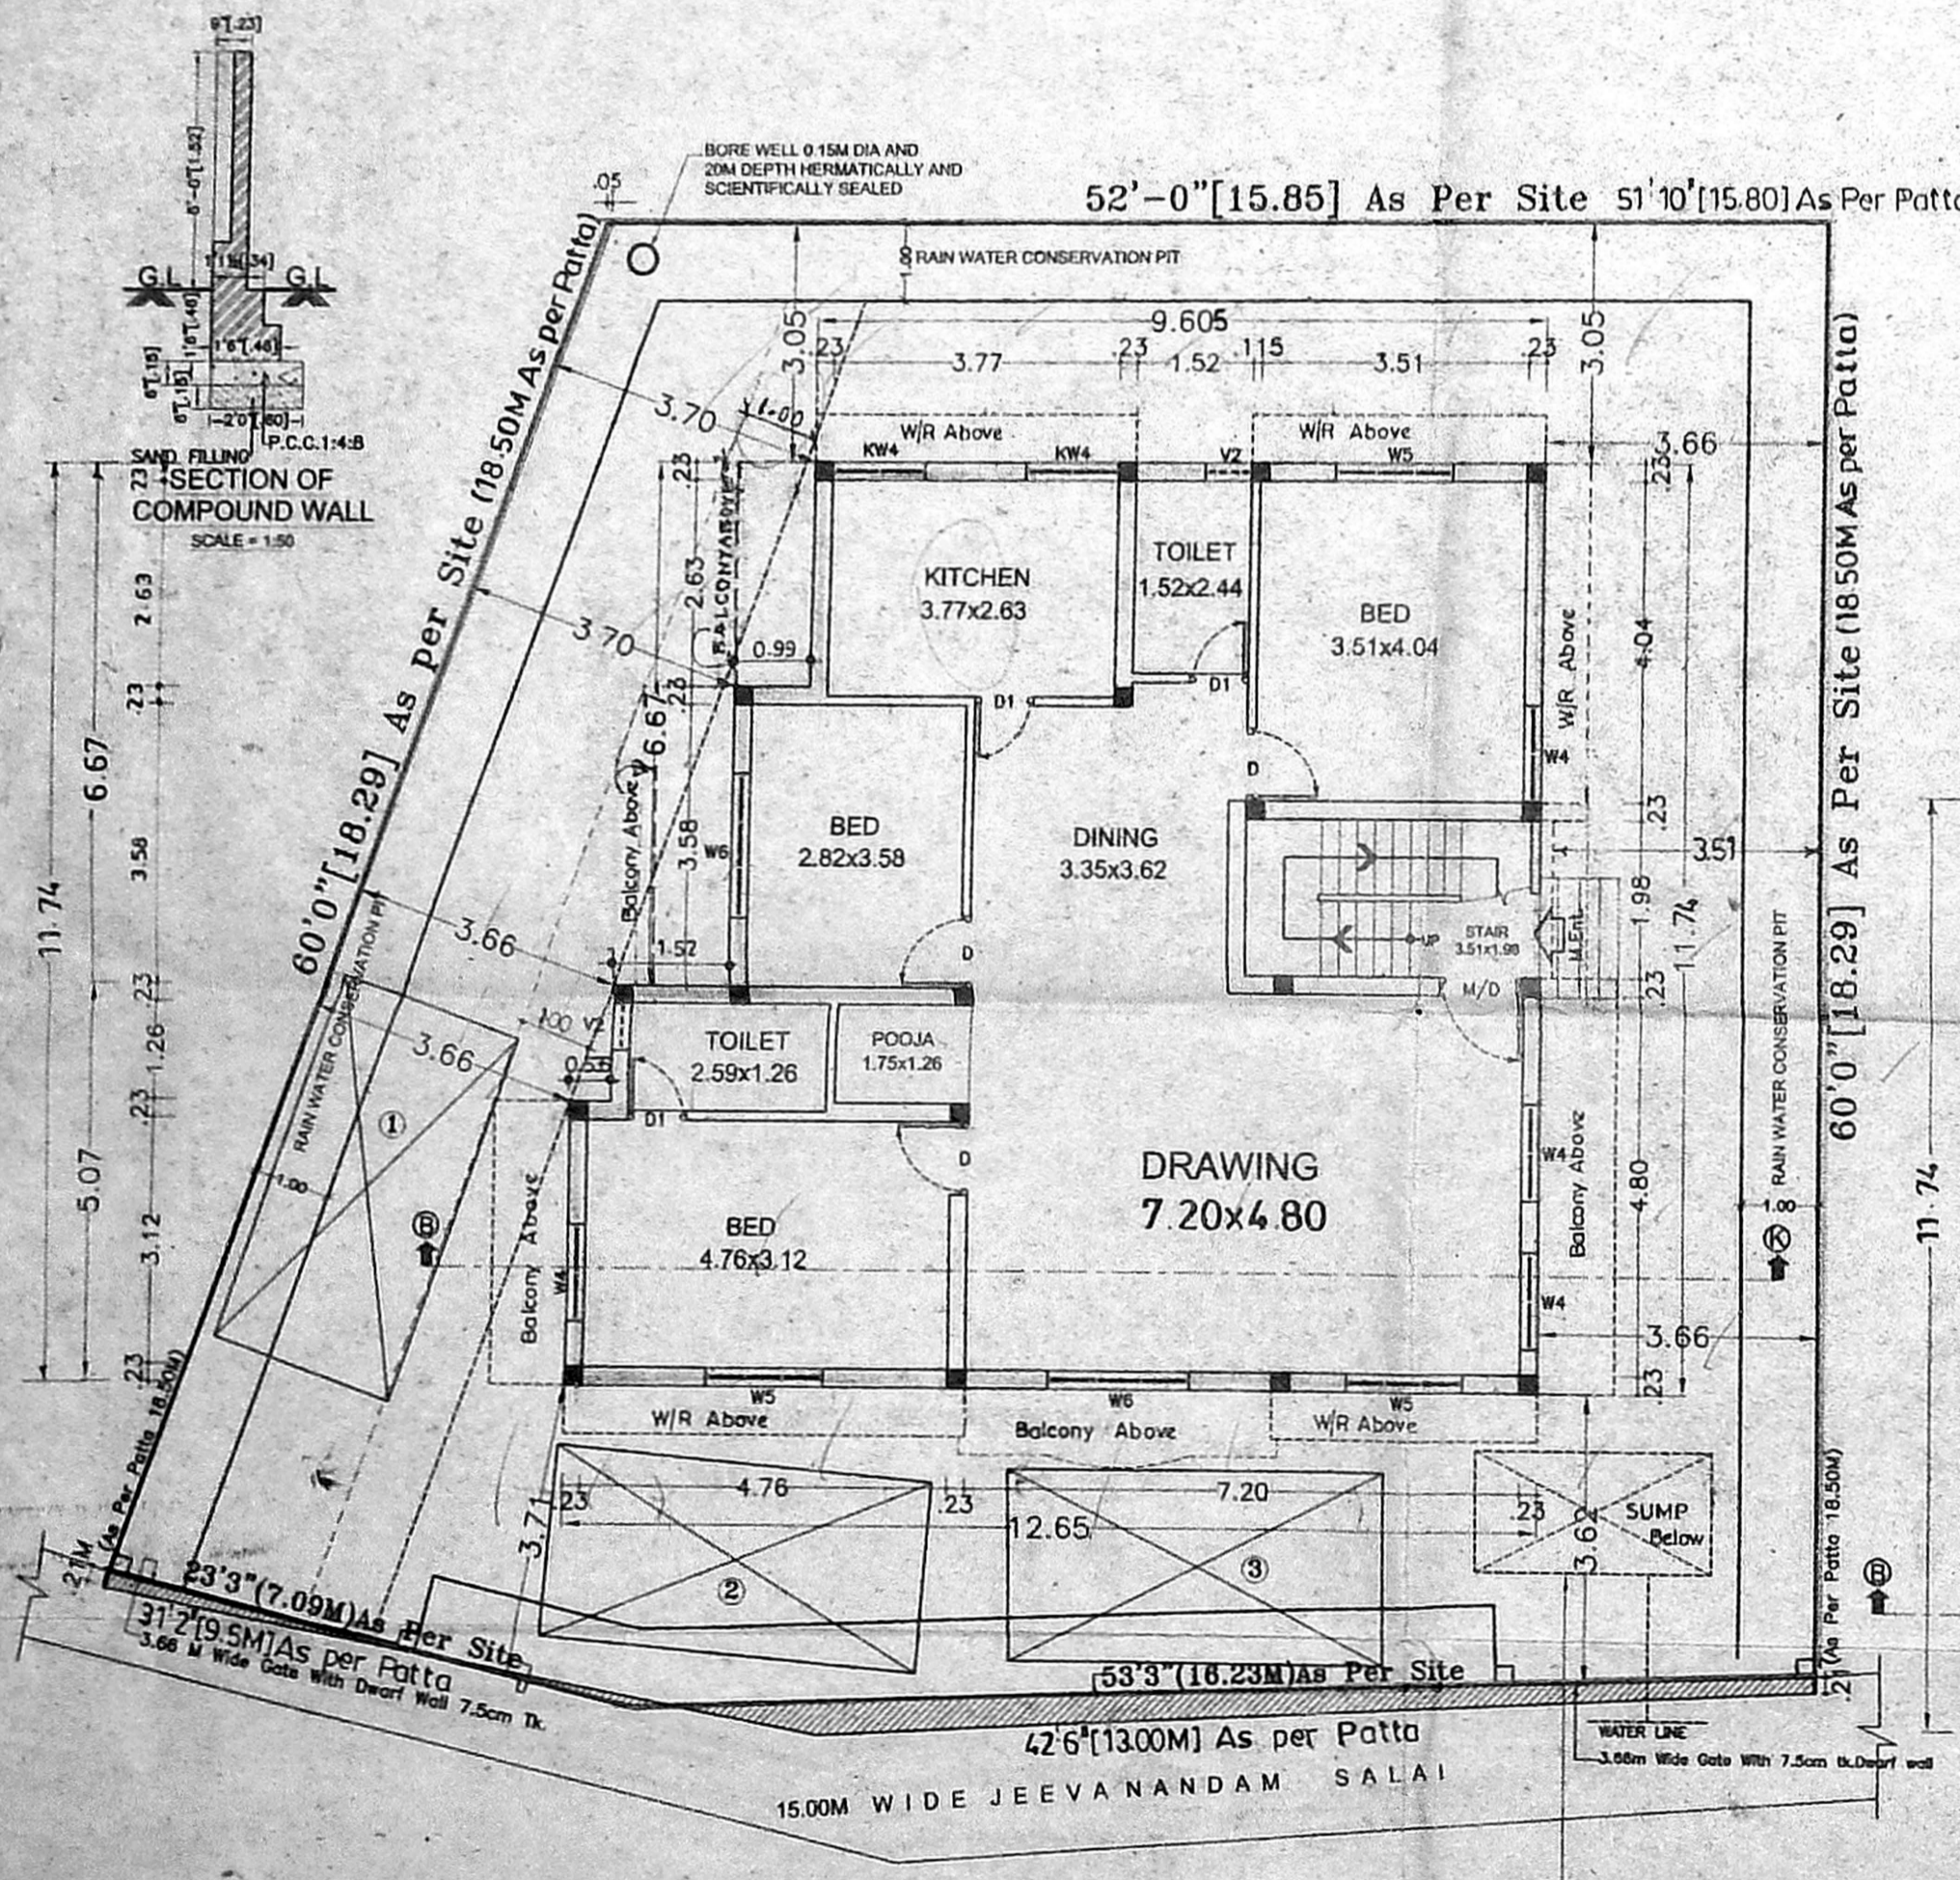

SITE CUM GROUND FLOOR PLAN

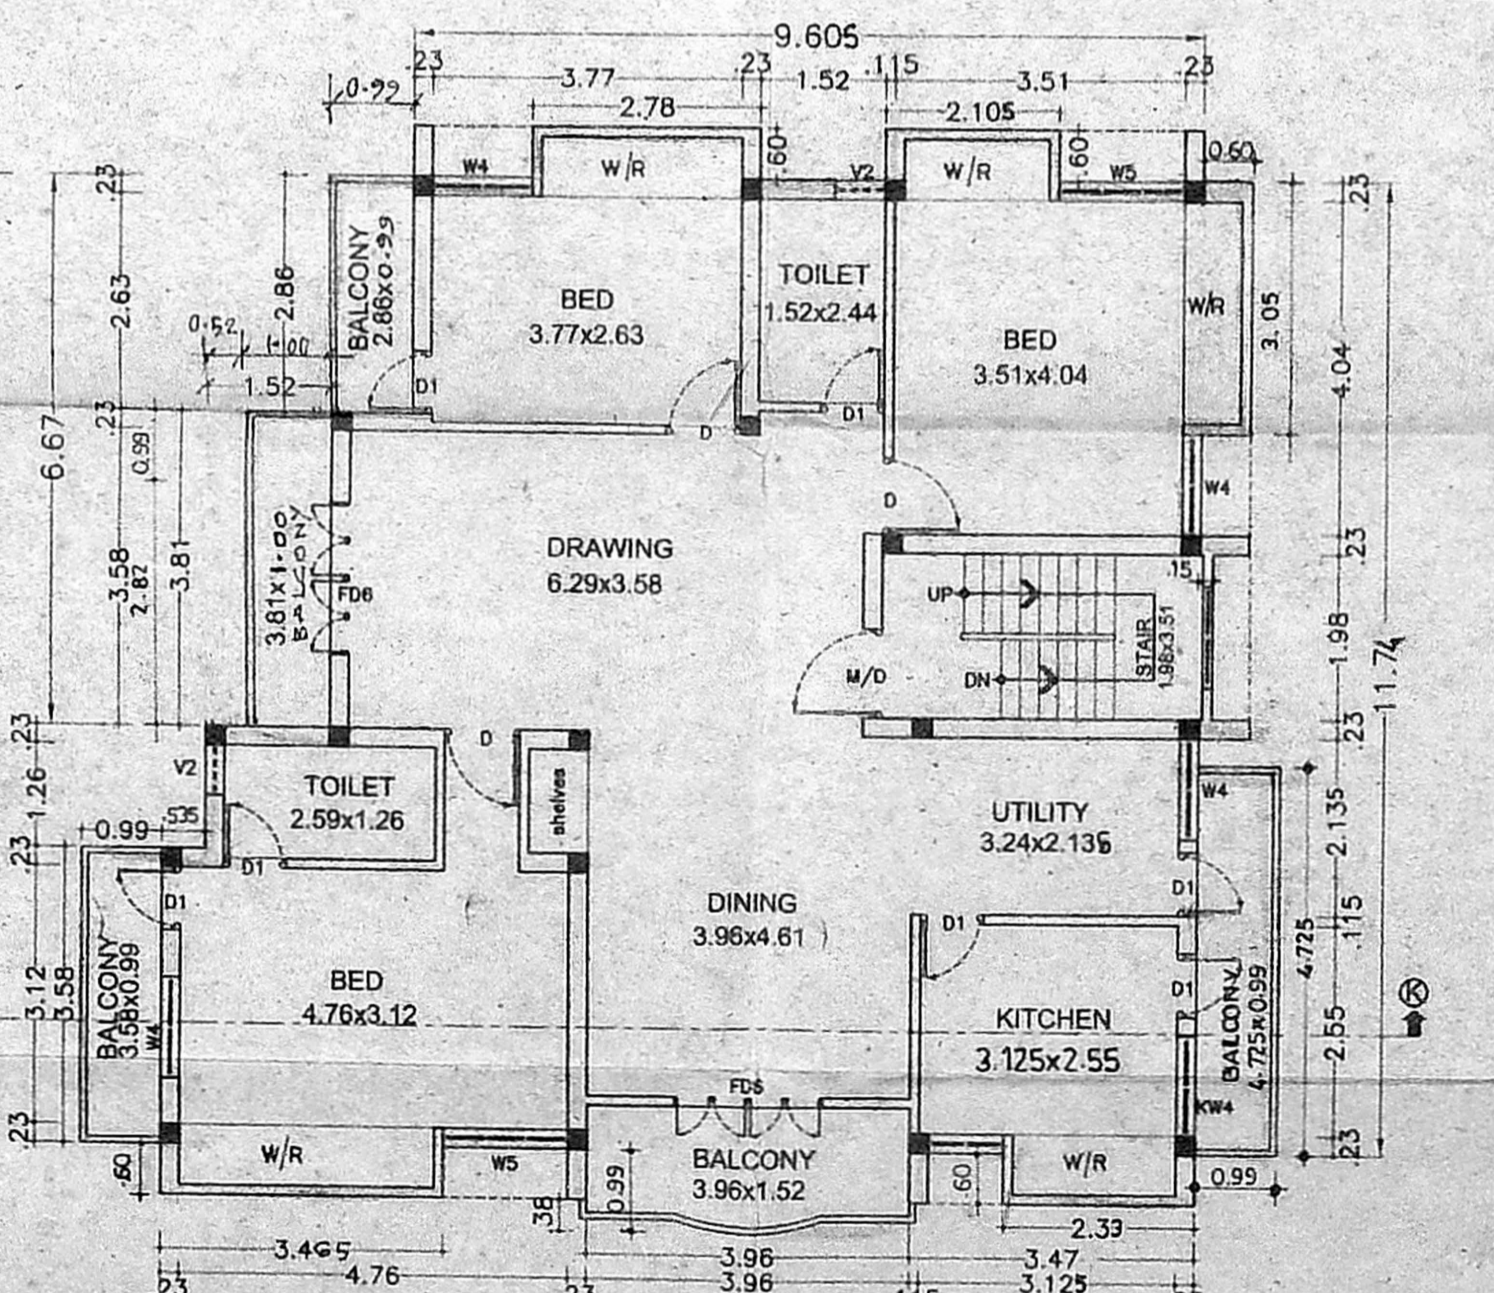

FIRST FLOOR PLAN

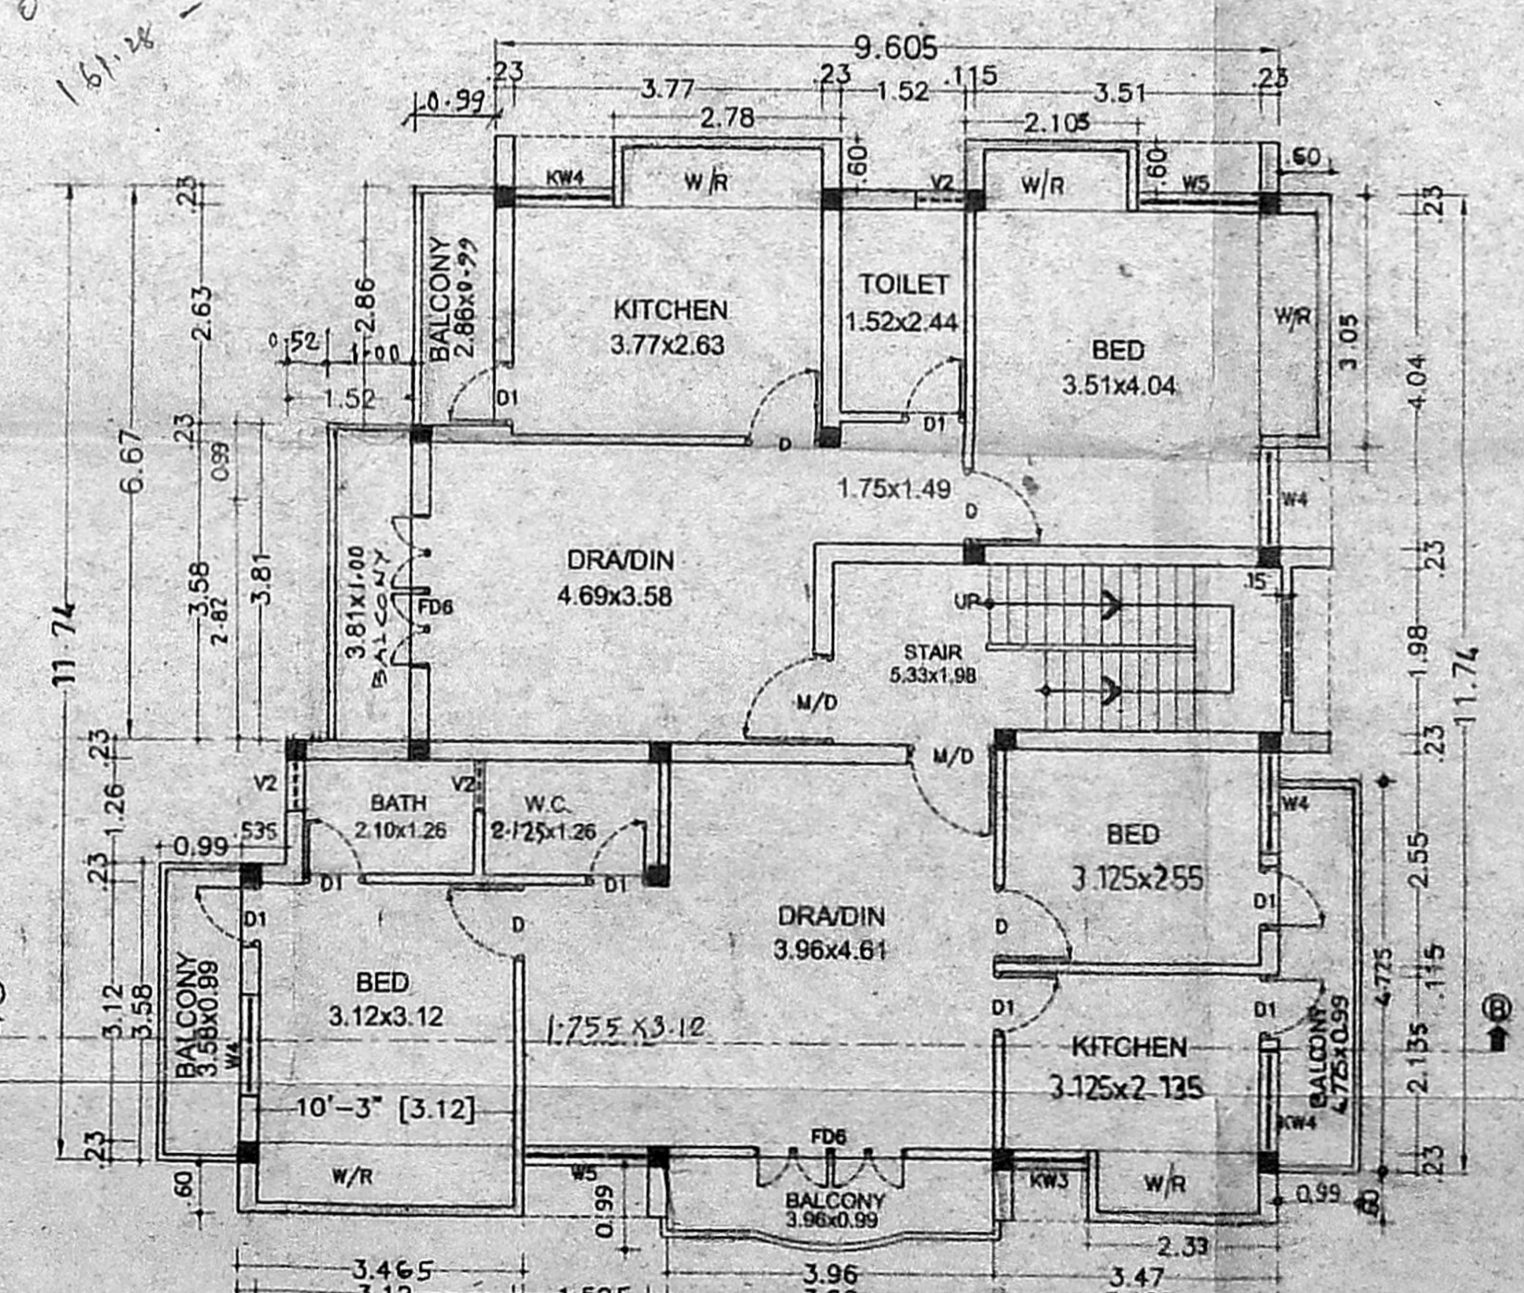

SECOND FLOOR PLAN

JOINERY DETAILS

M/D DOOR	= 1.07 x 2.13
D DOOR	= 0.91 x 2.13
D1 DOOR	= 0.76 x 2.13
W4 WINDOW	= 1.22 x 1.22
W5 WINDOW	= 1.52 x 1.22
W6 WINDOW	= 1.83 x 1.22
KW WINDOW	= 1.22 x 0.91
GD GRILL DOOR	= 1.07 x 2.13
GW6 GRILL WINDOW	= 1.83 x 1.22
V VENTILATOR	= 0.61 x 0.61
FDB FRENCH DOOR	= 1.83 x 2.17
FDS FRENCH DOOR	= 1.52 x 2.17

AREA DETAIL

PLOT AREA	391.30 SQ.M
GROUND FLOOR	132.60 SQ.M
FIRST FLOOR	164.29 SQ.M
SECOND FLOOR	164.29 SQ.M
TOTAL FLOOR AREA	461.18 SQ.M
ALLOWABLE F.S.I.(1.5TIMES)	526.95 SQ.M
ACHIEVED F.S.I.(1.31TIMES)	461.18 SQ.M
PLOT COVERAGE	47%
Required No.Of.Car parking	3 Nos.
Provided No.Of.Car parking	3 Nos.

PROPOSED RESIDENTIAL BUILDING IN DOOR No:40, PLOT No:821, JEEVANANDAM SALAI, K.K.NAGAR,CHENNAI-78. MAMBALAM-GUINDY Taluk T.S.No:24, BLOCK No:96, KODAMPAKKAM VILLAGE

COLOR INDEX

PROPOSED	[Symbol]
BOUNDARY	[Symbol]
ROAD	[Symbol]
WATER LINE	[Symbol]



Scale:1:100 (1"=8'-0")
Date =02.01.2002
Date =04.12.2002
Dm =T.BharaniKumar
Chk =AGS.

OWNER:-
N.S. Jayalal
(Power)

POWER AGENT:-
A. G. SRINIVASAN
ARCHITECT,
LICENSED SURVEYOR CLASS I No.65
11, EAST ROAD, WEST C.I.T. NAGAR,
LICENCED SURVEYOR