
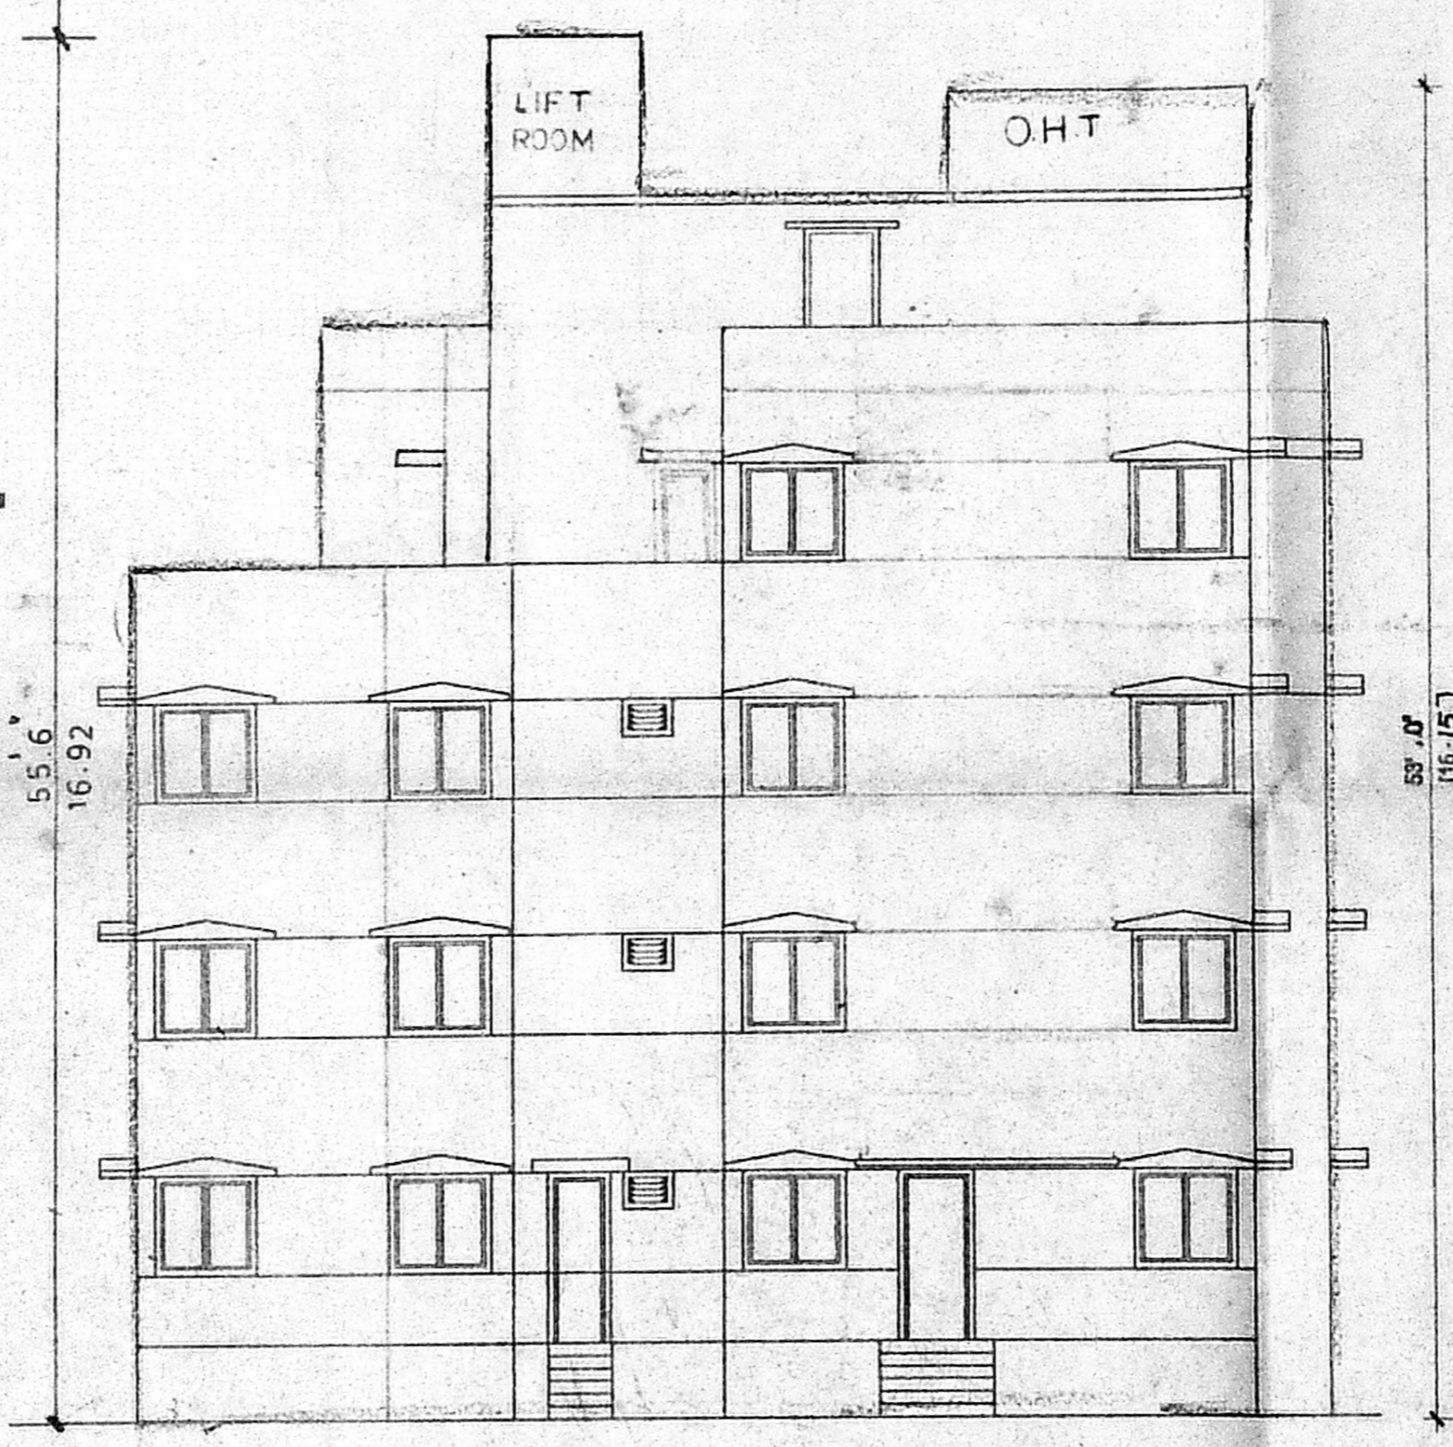
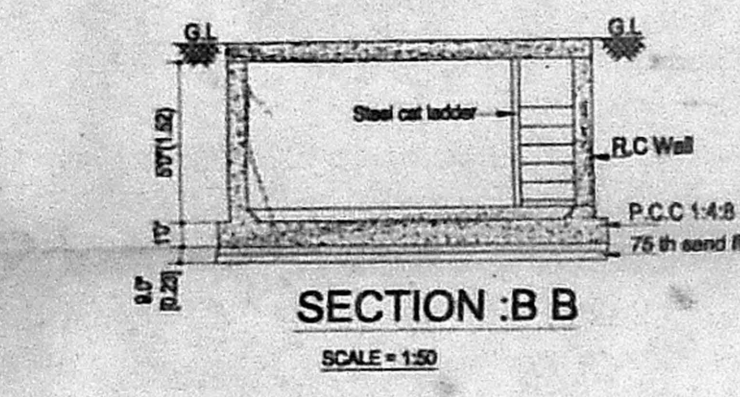
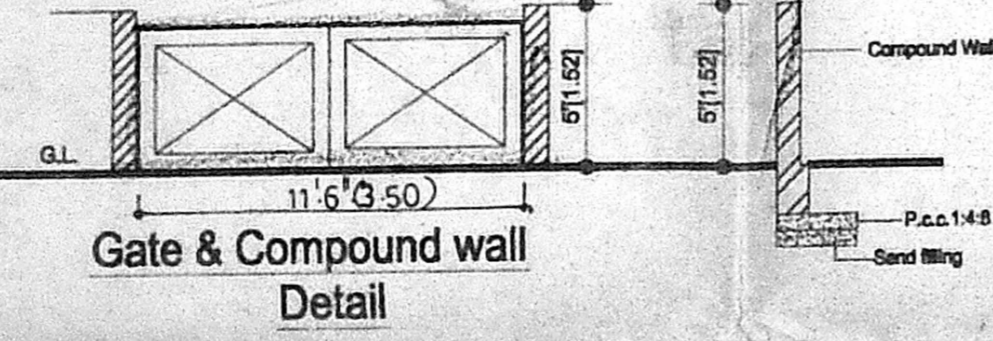
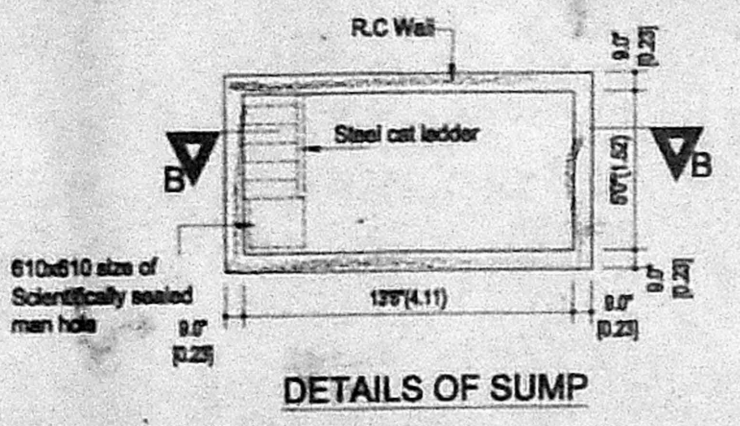
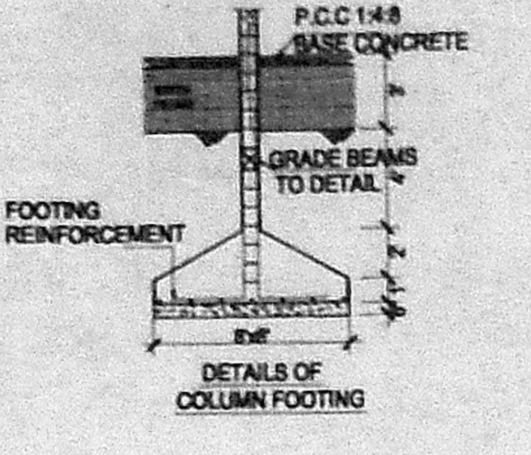
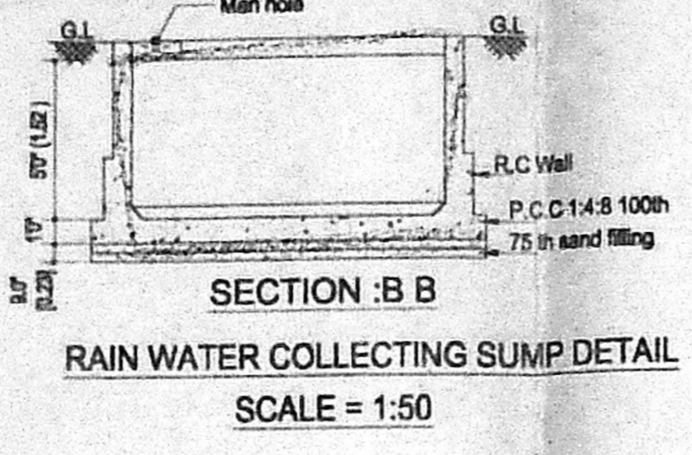
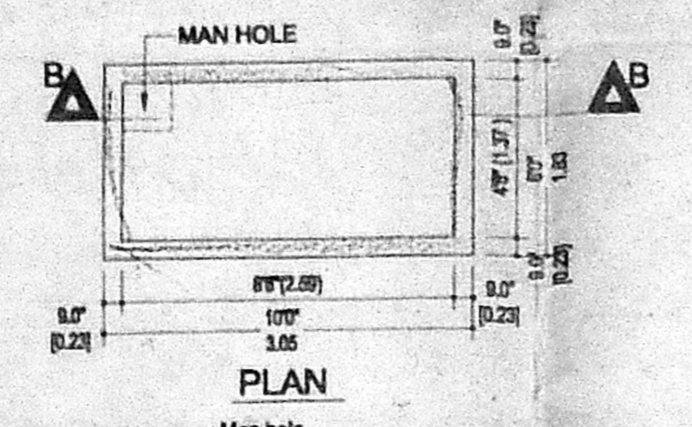
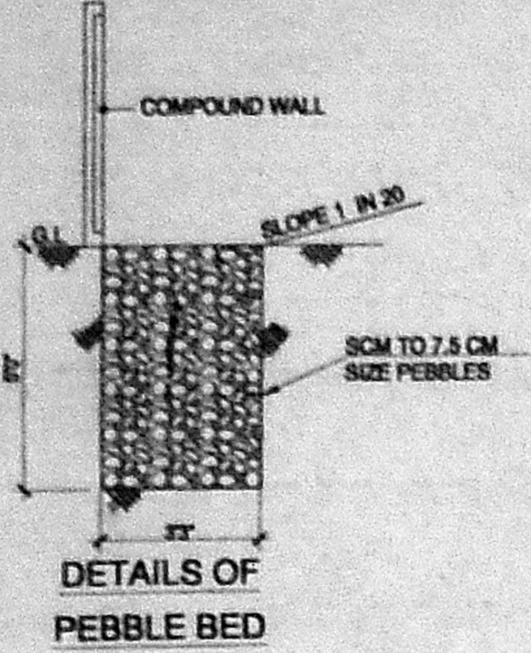



B/Sp. B/04/225-D/B/2003
 Planning Permit No. **APPROVED**
 SUBJECT TO THE CONDITIONS IN THIS OFFICE LETTER.
 No. 2304/03 Date - 5-03
 FOR MEMBER SECRETARY CHENNAI METROPOLITAN DEVELOPMENT AUTHORITY CHENNAI-600 008.

CMDA (B)/E/No. 1
 C. No. B/3304/2003
 Asst.
 Scrutiny
 P. A. 2/5/03
 A.P.
 D.P.
 Revised Plan Dt. 2.9.11.03


OFFICE COPY

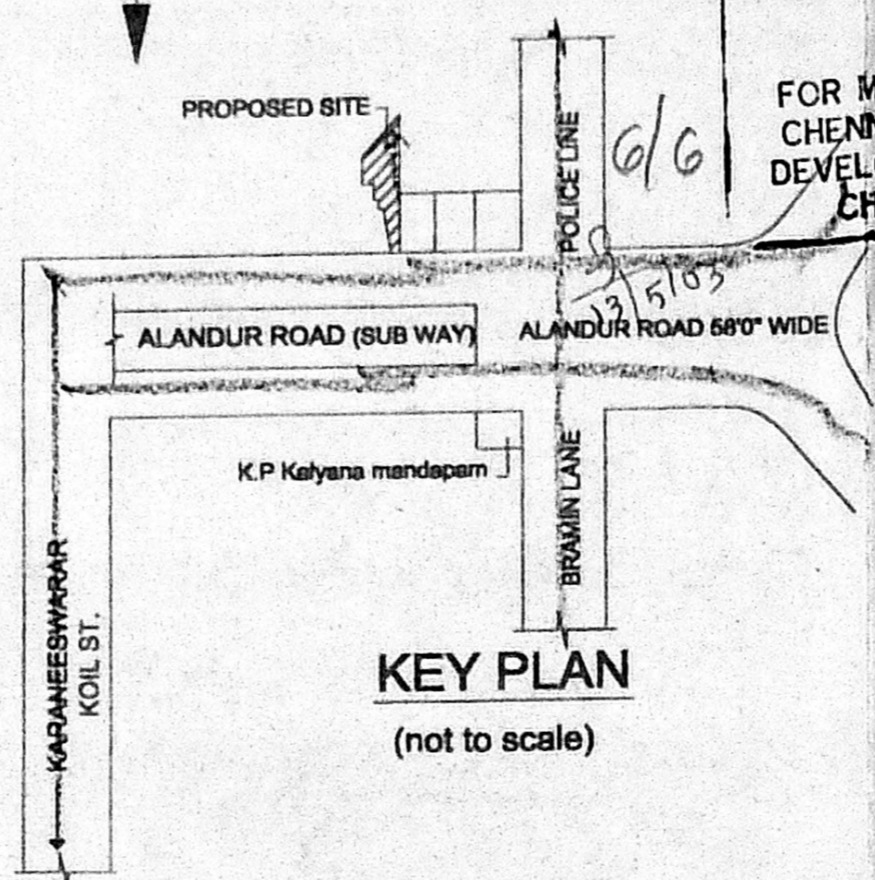

ELEVATION

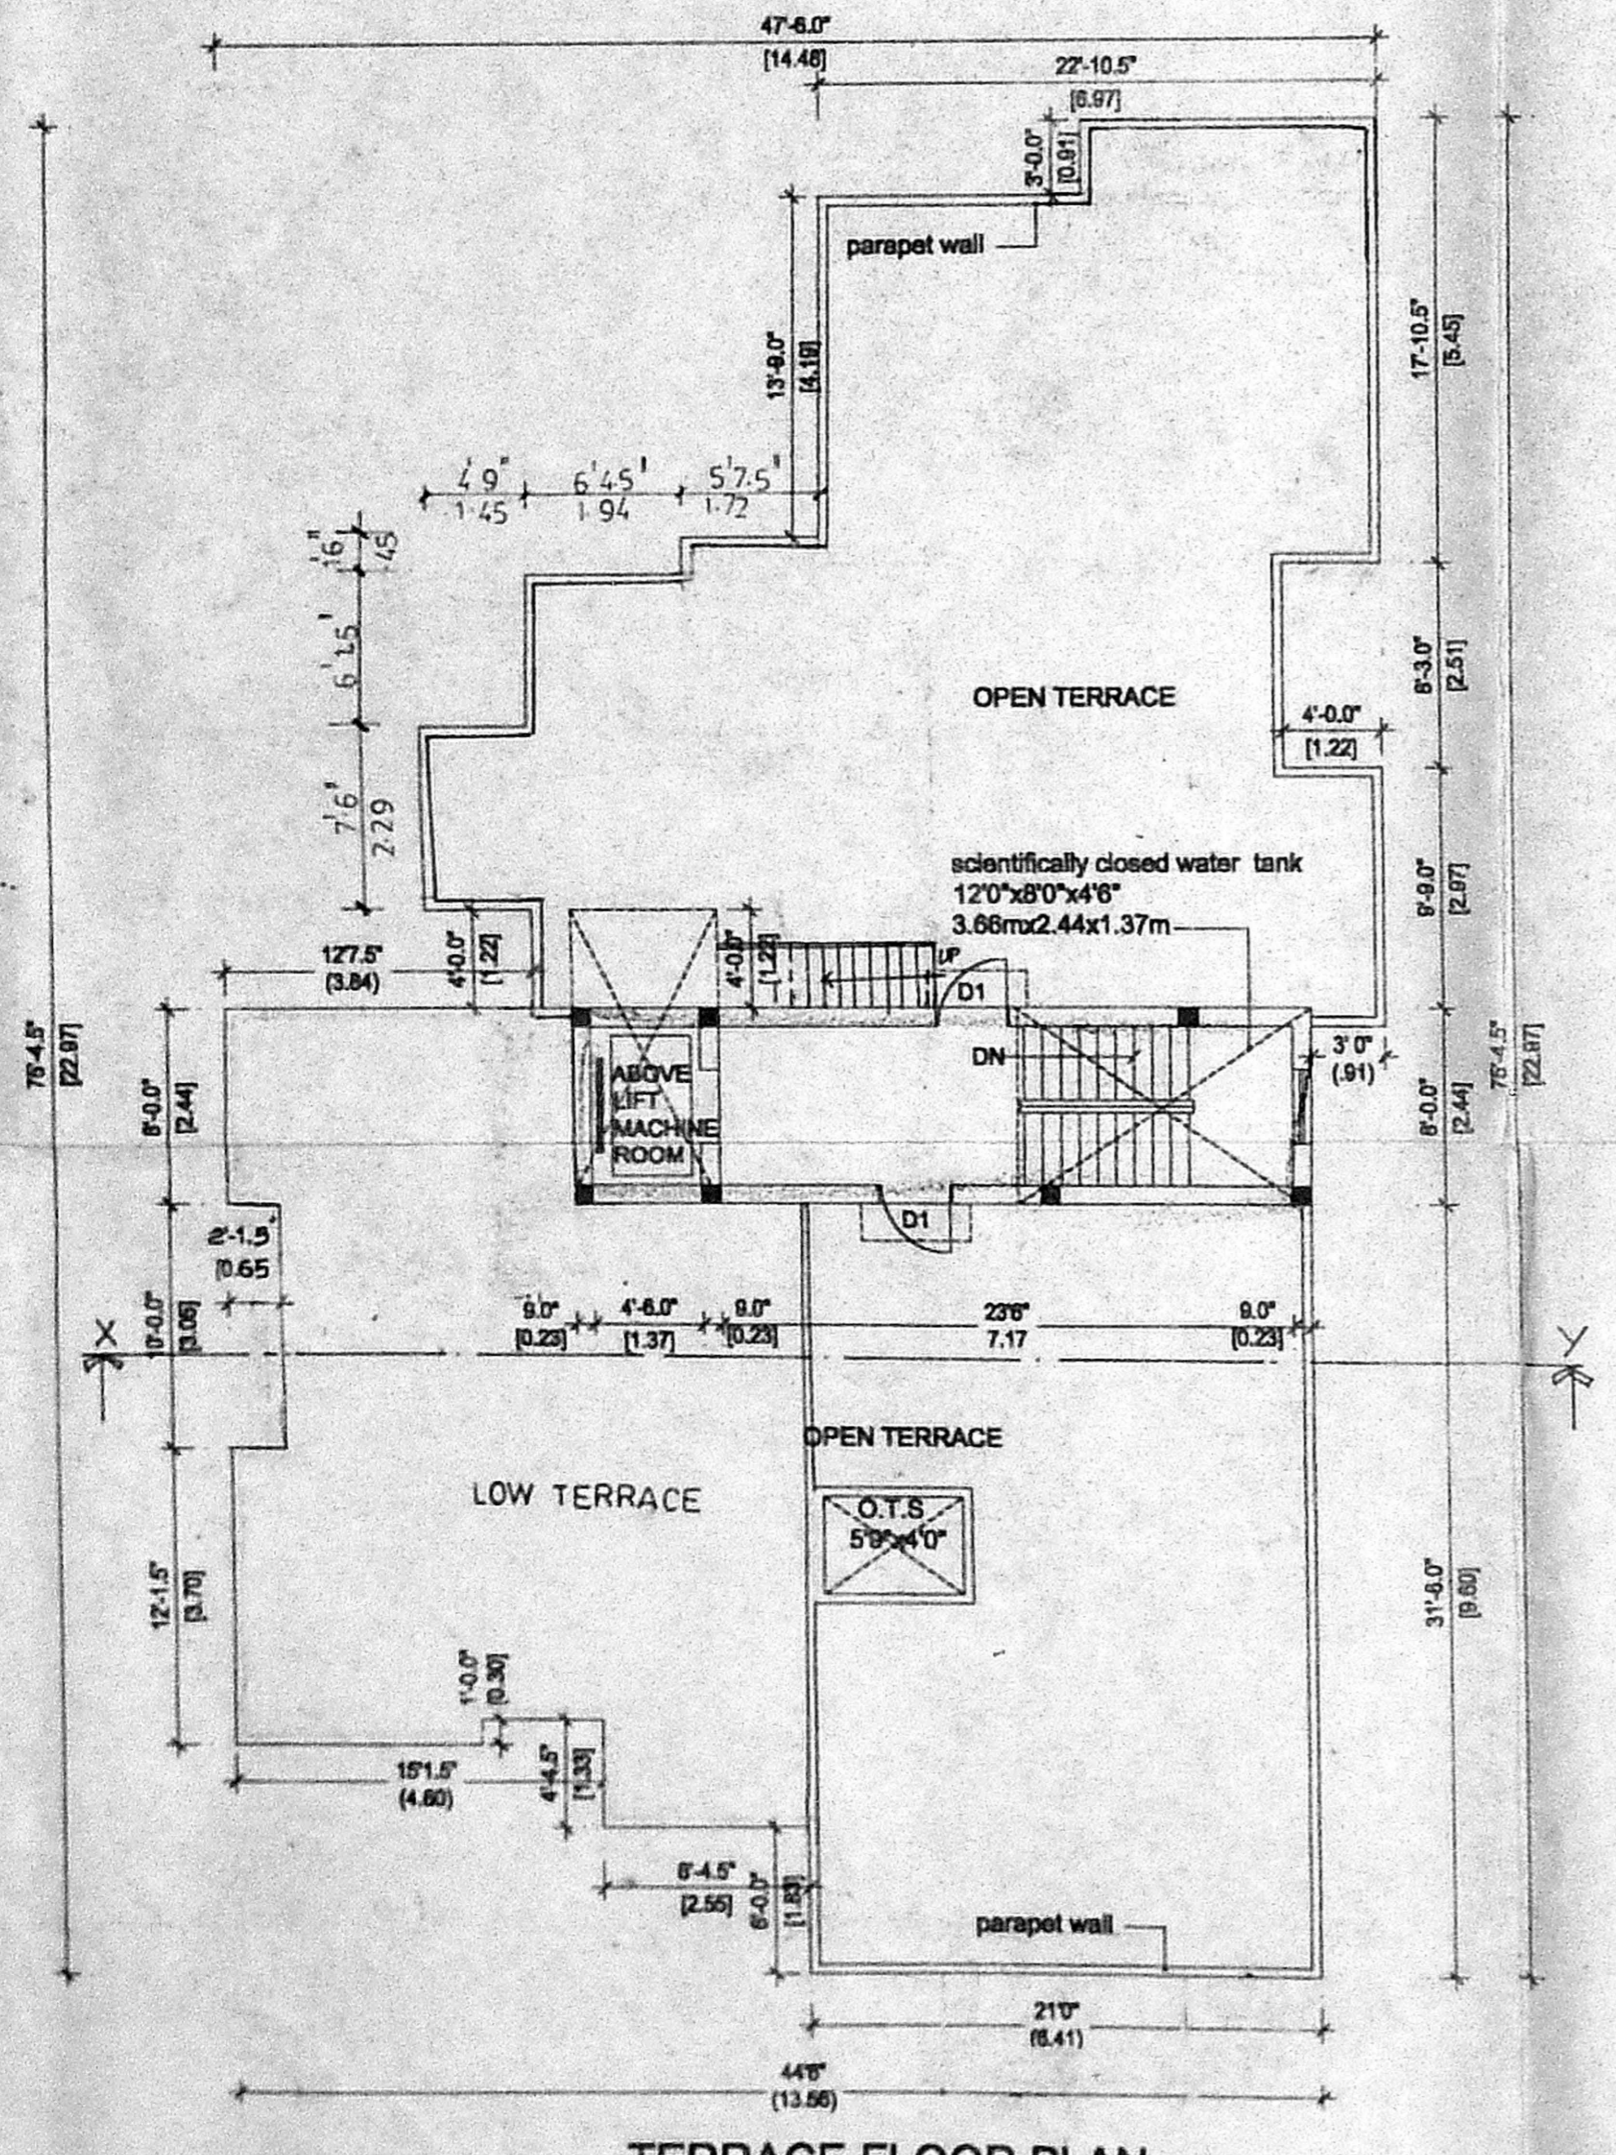

TERRACE FLOOR PLAN

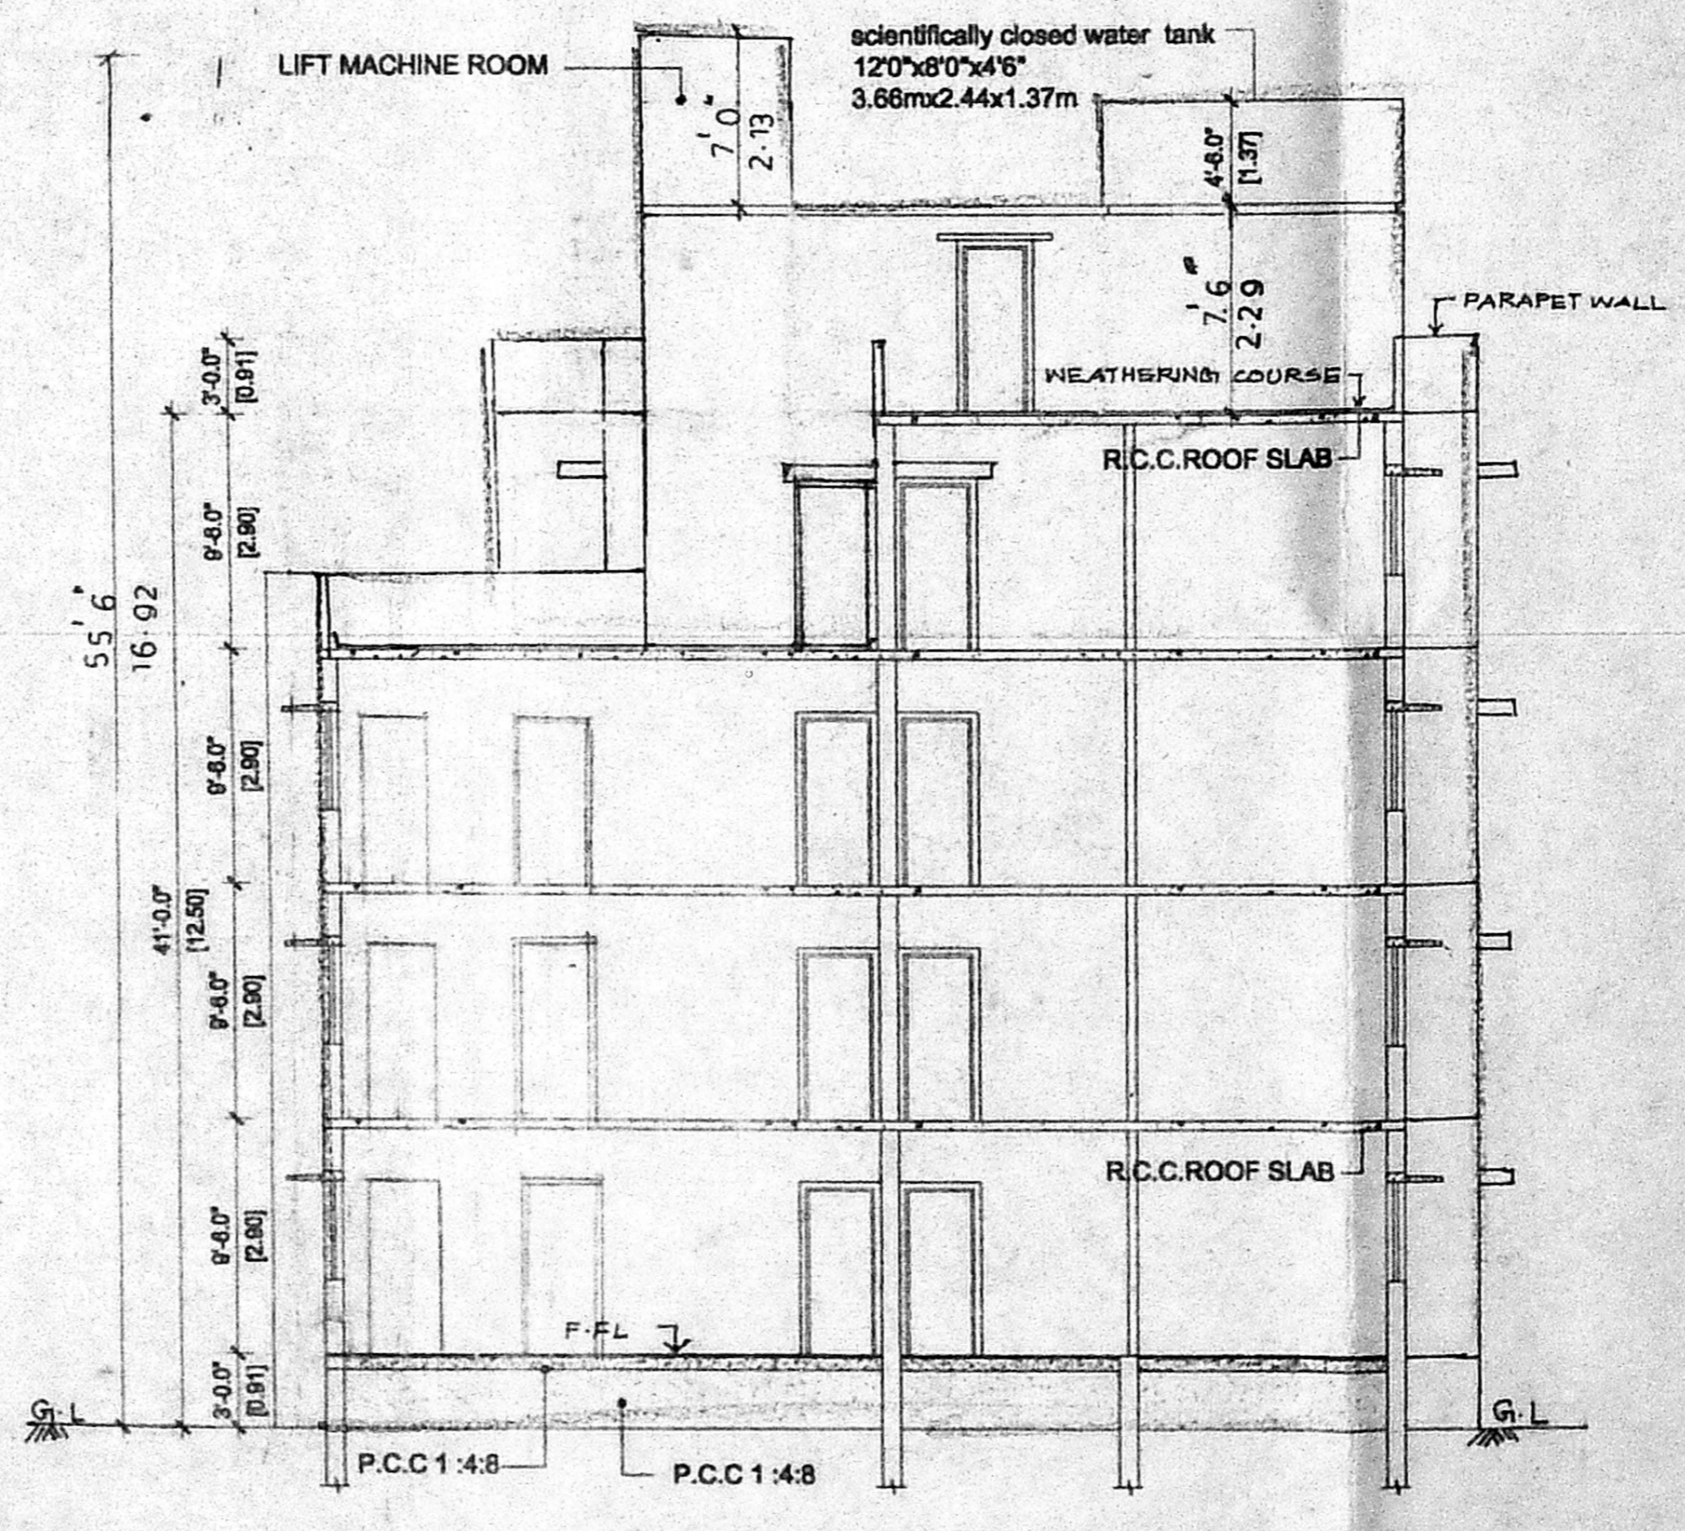

SECTION "XY"

PROPOSED RESIDENTIAL FLAT AT
 NEW D.No:124, OLD DOOR NO:2C
 PLOT NO:A, T-S NO:141, BLOCK NO:36,
 ALANDUR ROAD, SAIDAPET VILLAGE,
 GUINDY TALUK, CHENNAI DISTRICT.
 DIV-135, ZONE-IX
 SUB - DIVISION NO: D5/514/2002

JOINERY DETAILS:

MD - MAIN DOOR	3'3"x7'0"	1.00M X 2.13M
D1 - DOOR	3'0"x7'0"	.91M X 2.13M
D2 - DOOR	2'6"x7'0"	.76M X 2.13M
W6 - WINDOW	6'0"x4'0"	1.83M X 1.22M
W4 - WINDOW	4'0"x4'0"	1.22M X 1.22M
W3 - WINDOW	3'0"x3'6"	.91M X 1.08M
V - VENTILATOR	3'0"x2'0"	.91M X .61M
V1 - VENTILATOR	2'0"x2'0"	.61M X .61M

COLOR INDEX:

PROPOSED	
ROAD	
BOUNDARY	

REFERENCE:

SCALE = 1'-80" (1:100)
 DATE = 22/1/03
 DWG. FILE = kala/kala const.
 DRAWN BY = karthik/harishma.



OWNERS

K. Selvam

K. SELVAM, B.E., AME, C. Eng (I) A.I.V.
 Consulting Civil & Electrical Engineer
 App. Val. & Licensed Surveyor,
 Class I Reg. No. 6012/02 2003
 Door No. 11/17, Tiruvalluvar Salai,
 Mogappa, East Chennai-600 050.
 Ph: 2656251, Cell: 98412 82050
 (Green Channel File Not Applicable)

LICENSED SURVEYORS