



B/SPL-BLDG./10/2004  
 Planning Permit No. 36960/2003-01-2004  
**APPROVED**  
 SUBJECT TO THE CONDITIONS IN THIS OFFICE LETTER.  
 No. 36960/2003-01-2004  
 FOR MEMBER SECRETARY  
 CHENNAI METROPOLITAN  
 DEVELOPMENT AUTHORITY  
 CHENNAI-600 008.


OFFICE COPY

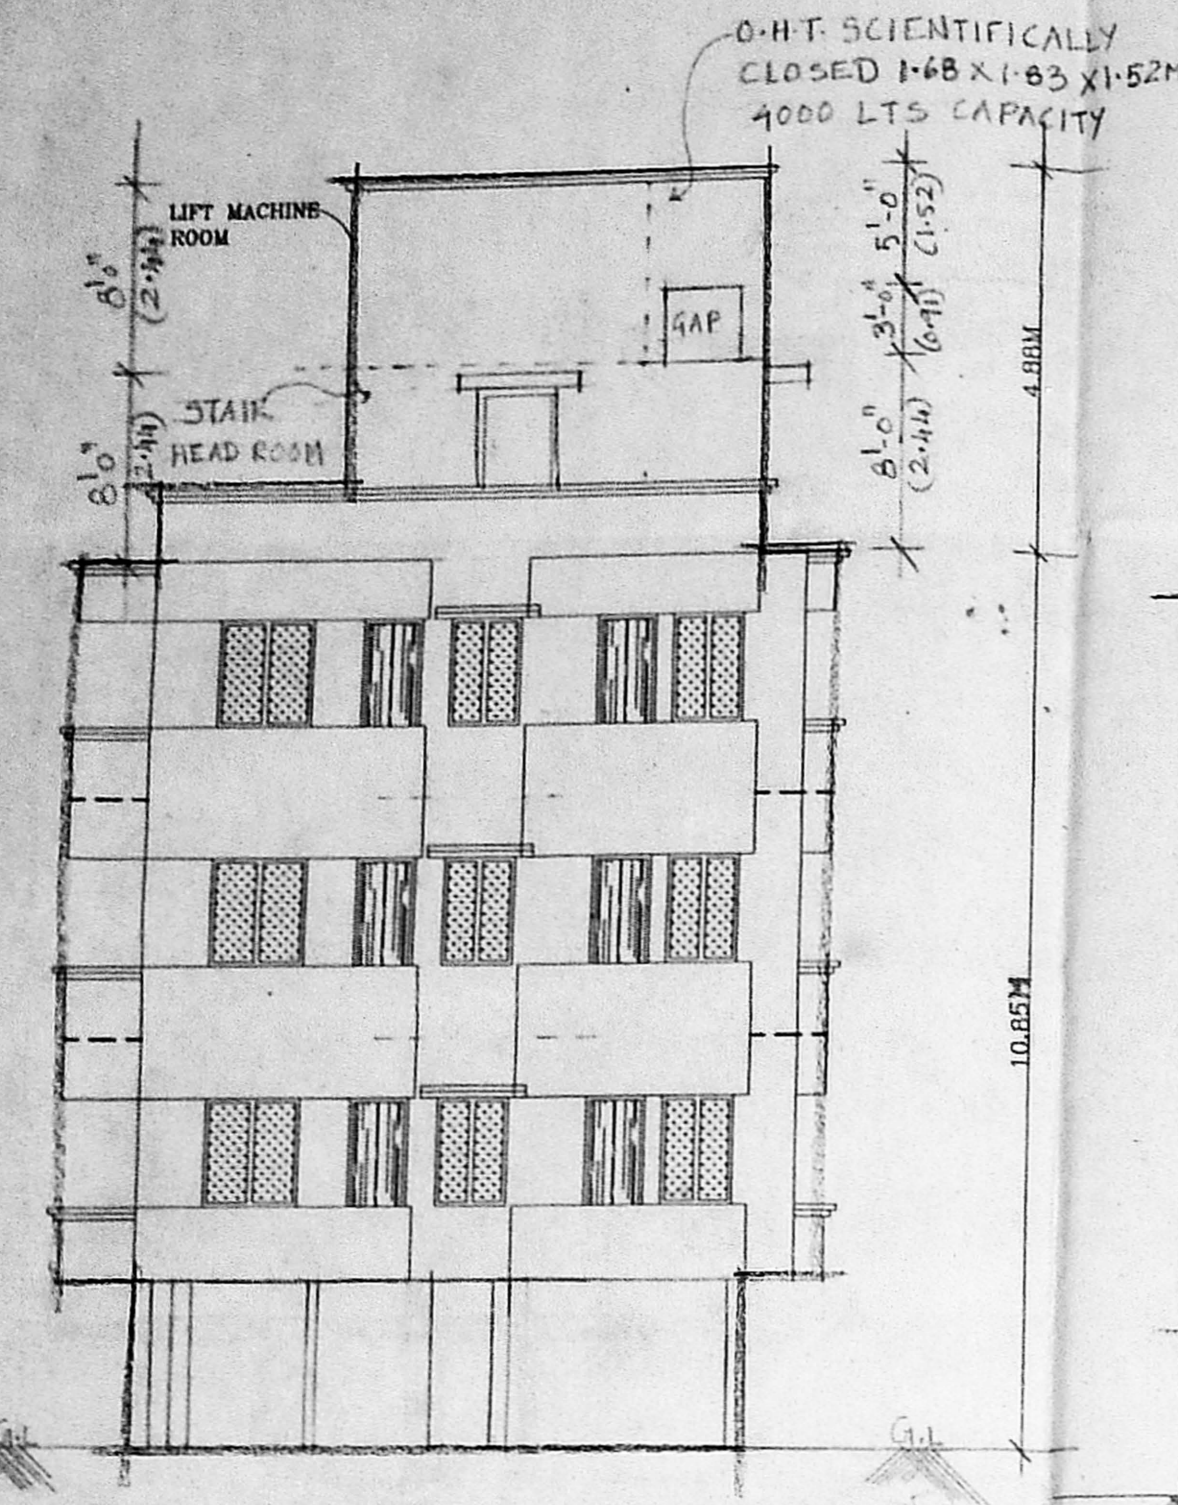


FRONT ELEVATION

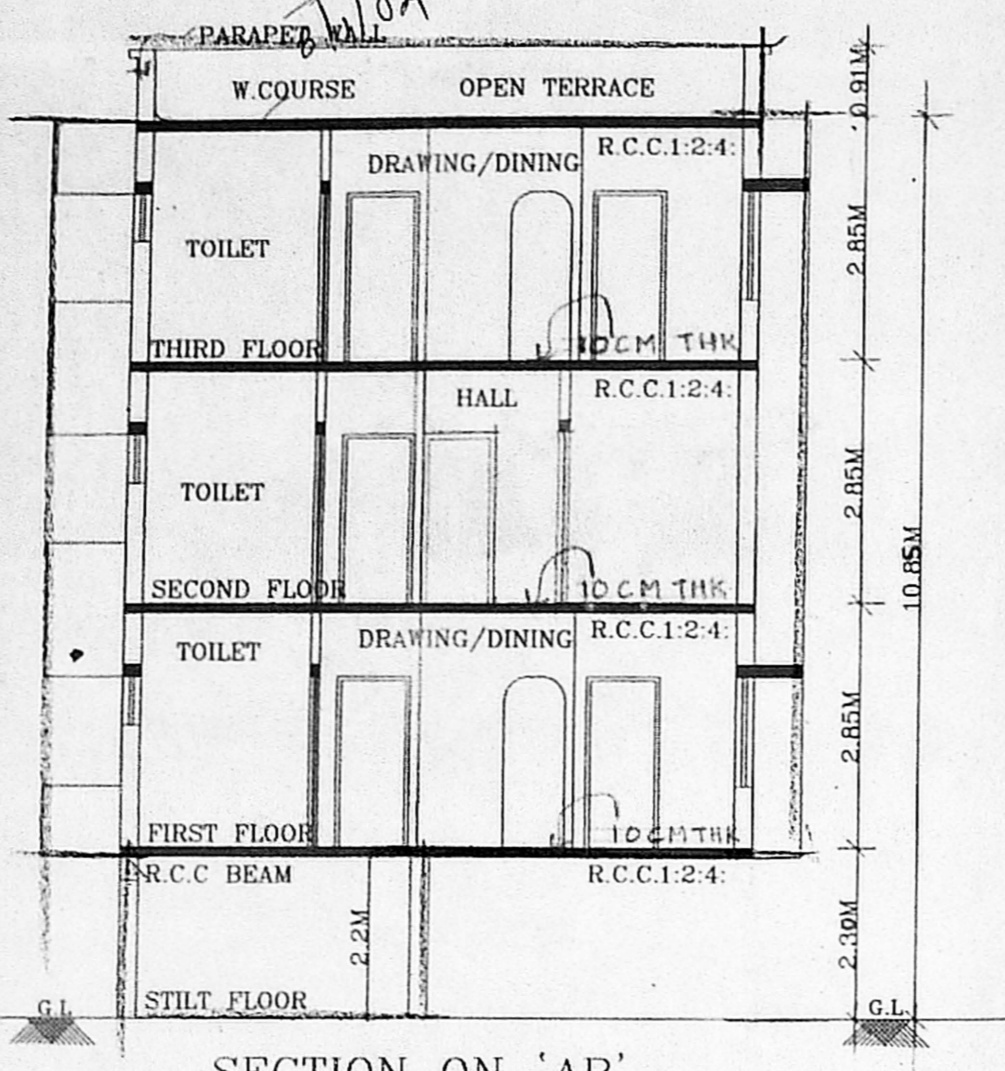


SECTION ON 'AB'

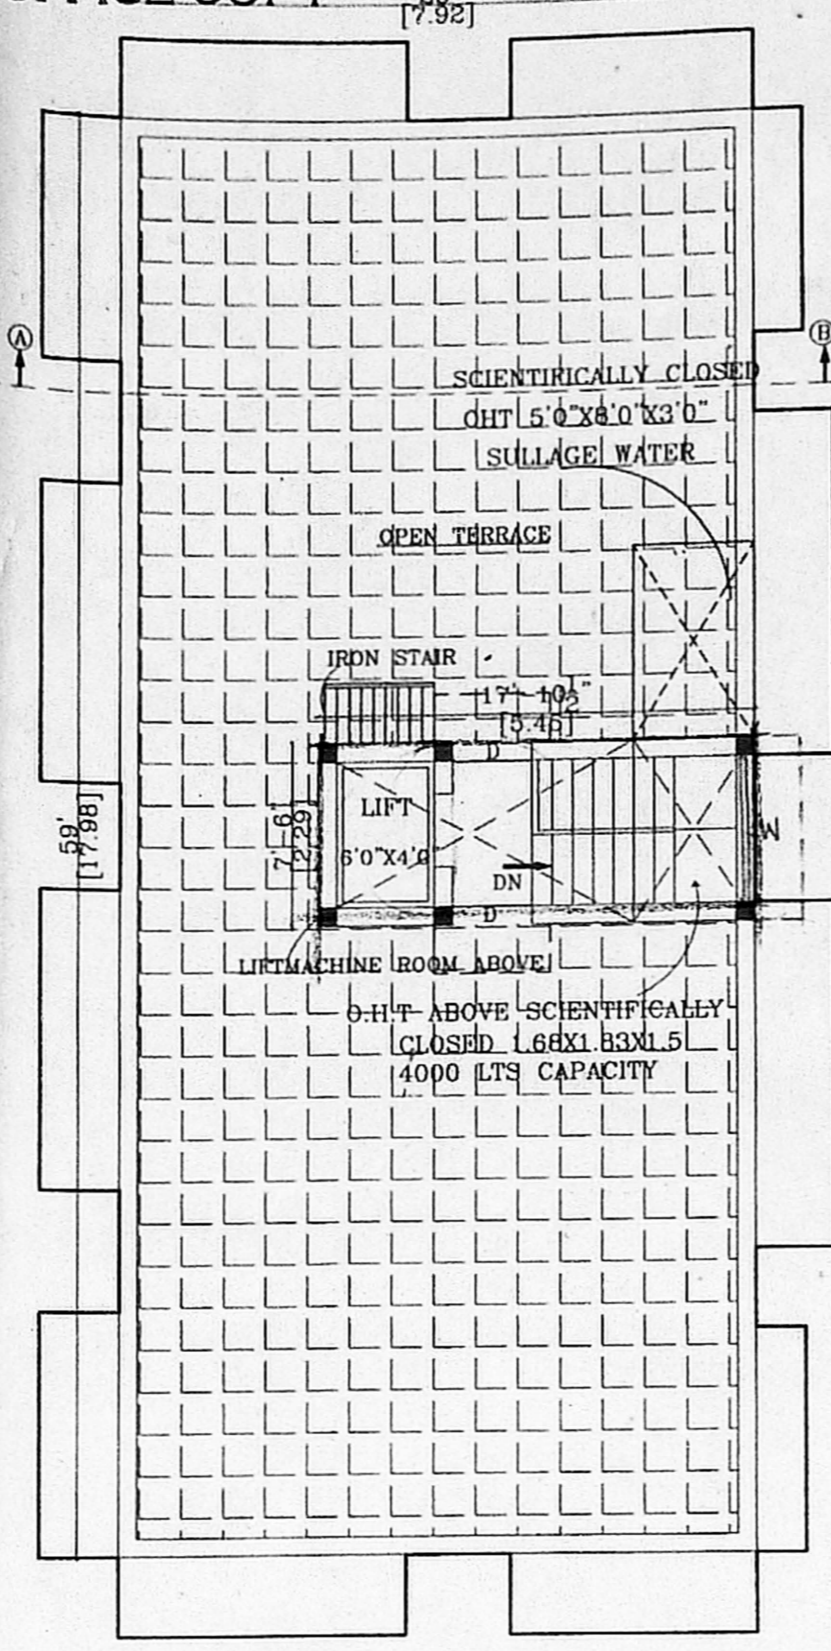

TERRACE FLOOR PLAN

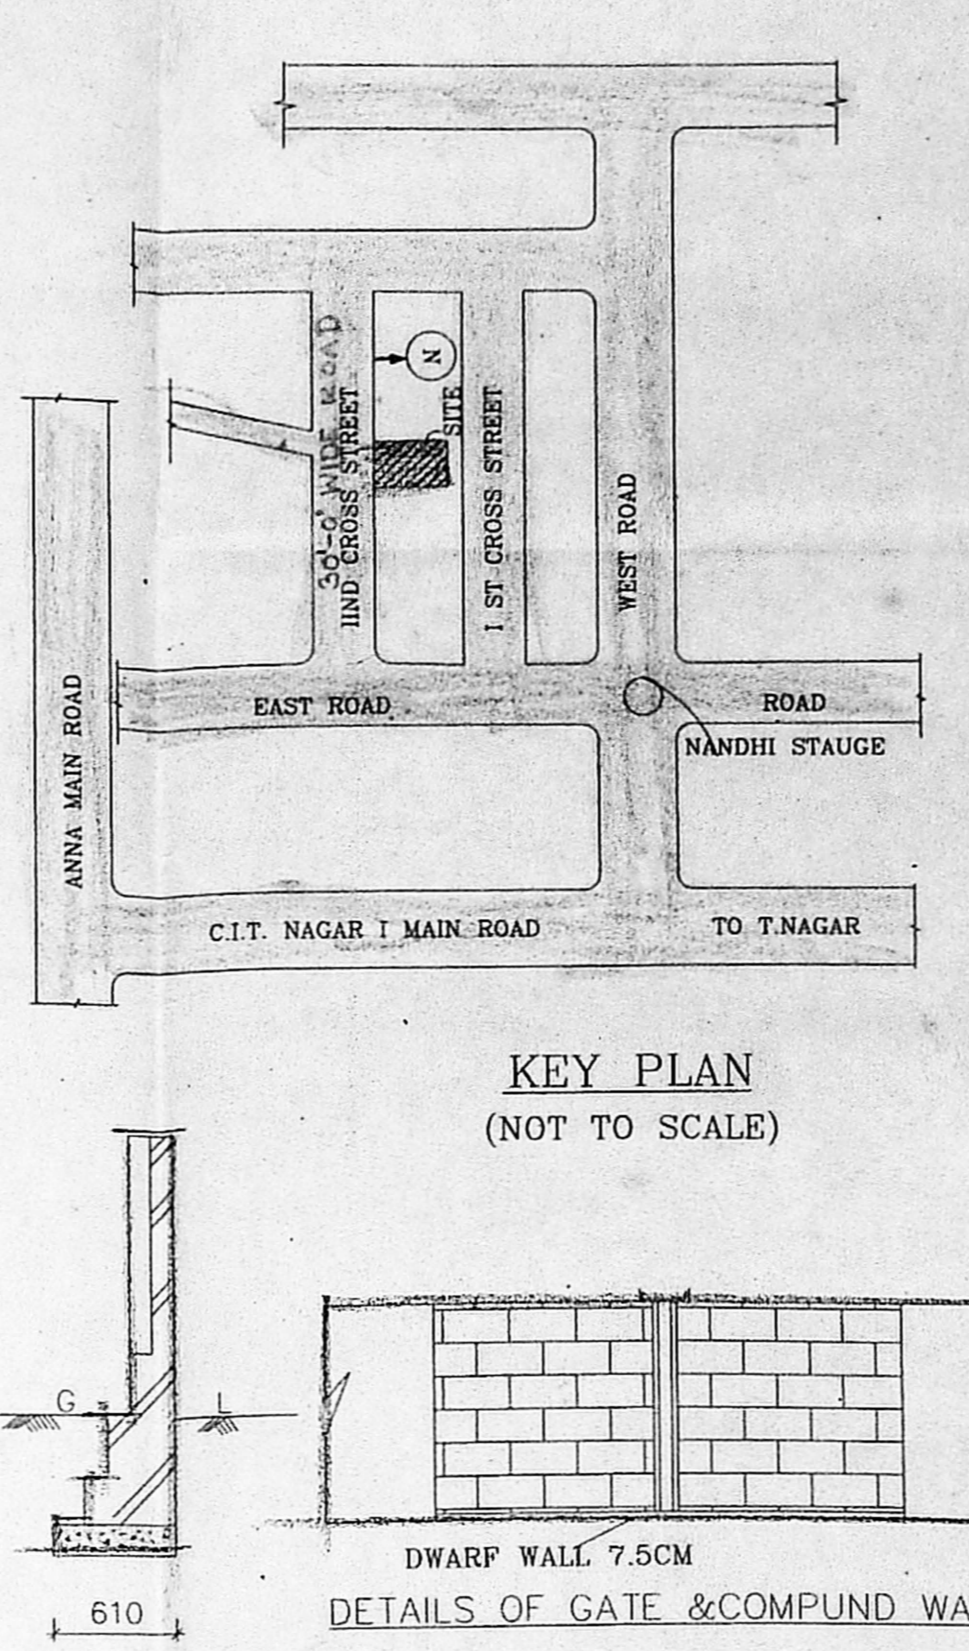

KEY PLAN (NOT TO SCALE)

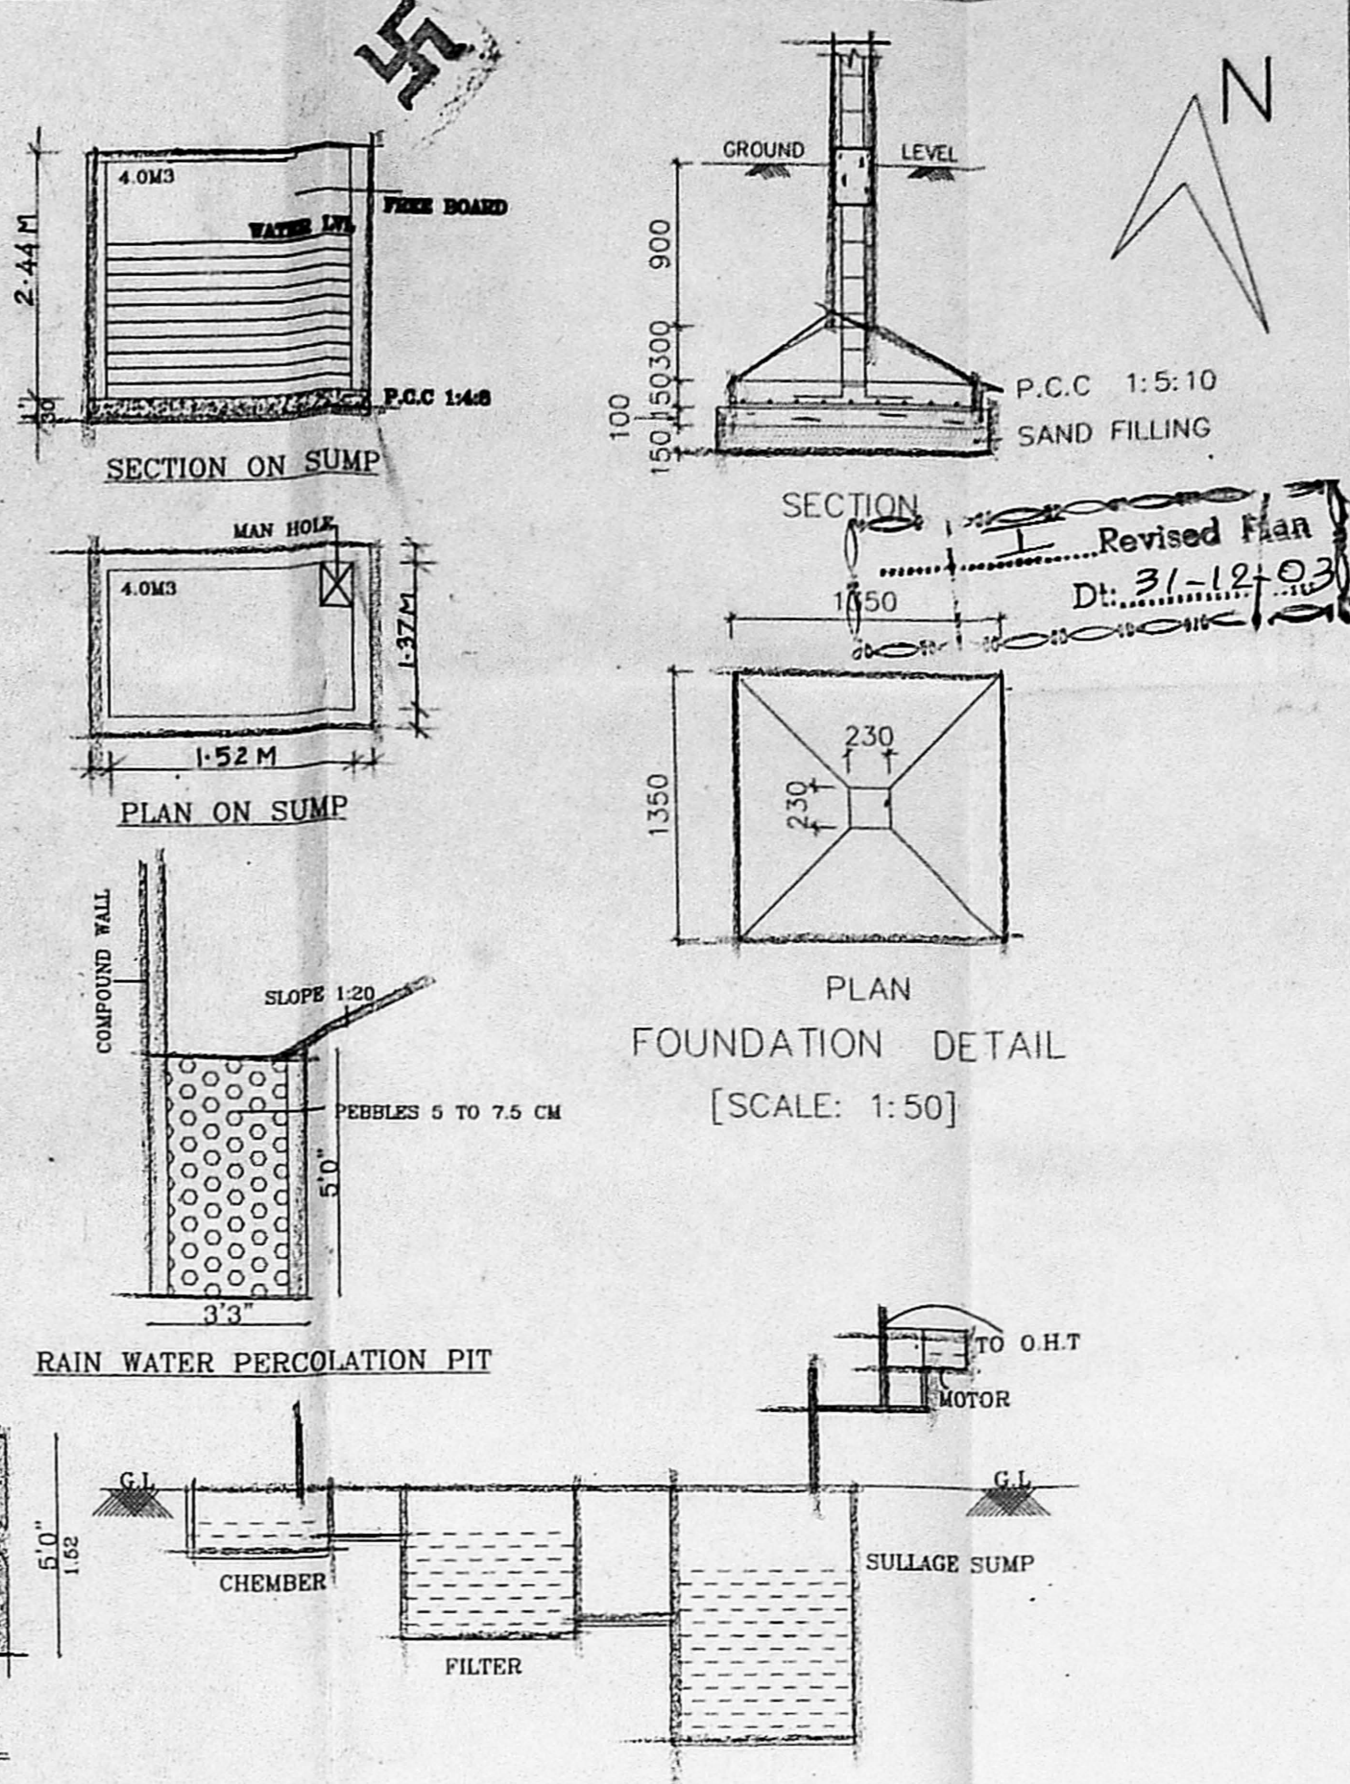

FOUNDATION DETAIL [SCALE: 1:50]

CROSS SECTION OF RECYCLING SULLAGE WATER

**SCHEDULE OF JOINERY:**

TYPE	DETAIL	WIDTH	HEIGHT
M.D	GMBA (B) No. 2137		
D	B/36960/2003		
D1	Scrutiny	762	2137
W	P.A. GLAZED	1372	
W1	-DO-	1220	1372
W2	-DO-	910	
V	C.W. GLAZED VENTILATOR	610	915

**SPECIFICATION:**

FOUNDATION : R.C.C COLUMN FOOTINGS  
 BRICK WORK : C.M 1:6 FOR SUPER STRUCTURE  
 PLASTERING : C.M 1:5 FOR WALLS & 1:3 FOR CEILING  
 FLOORING : MOSAIC FLOORING  
 CEMENT PAINT : 2.COAT FOR WALLS & 1.EXTRA COAT FOR CEILING  
 R.C.C : 1:2:4 FOR SLABS & LINTELS  
 WOOD WORK : ALL WOOD WORKS IN BEST QUALITY TIMBER  
 WEATHERING : B.JELLY LIME MORTAR OVER ROOF COURSE  
 SLAB ONE LAYER OF COUNTRY TILES

**COLOUR INDEX:**

PROPOSAL	[Color Swatch]
ROAD/STREET	[Color Swatch]
BOUNDARY/SITE	[Color Swatch]

**AREA STATEMENT SQ. M**


PLOT EXTENT:	373.93
STILT FLOOR	12.45
FIRST FLOOR	181.08
SECOND FLOOR PART	181.08
THIRD FLOOR	181.08
TOTAL BUILTUP AREA	555.69
PLOT COVERAGE:	48%
F.S.I	1.45

PROPOSED RESIDENTIAL FLATS AT  
 PLOT NO: 275, IIND CROSS STREET  
 C.I.T NAGAR CHENNAI: 600035  
 T.S.NO: 95, BLOCK.NO: 15, OLD NO:  
 4/2A 1A PART 4/1 PART  
 GOVERNMENT FARM VILLAGE  
 ZONE: 9, DIVISION NO: 136  
 NEW DOOR NO: 29/275


SCALE [1:100]  
 DATE:  
 DRAWN: RAMU  
 SIGNATURE OF OWNER: *Narayan Narayanan*

**N.A. NARAYANAN**  
 B.Arch, A.I.A., M.C.A.  
 ARCHITECT LICENSED SURVEYOR  
 COUNCIL REG. NO. CA/80/13127  
 CORPORATION OF CHENNAI  
 REG. NO. WD/01/00690  
 614<sup>th</sup> CROSS ST. CHENNAI-28.  
 PHONE: 83101885


LICENSED SURVEYOR

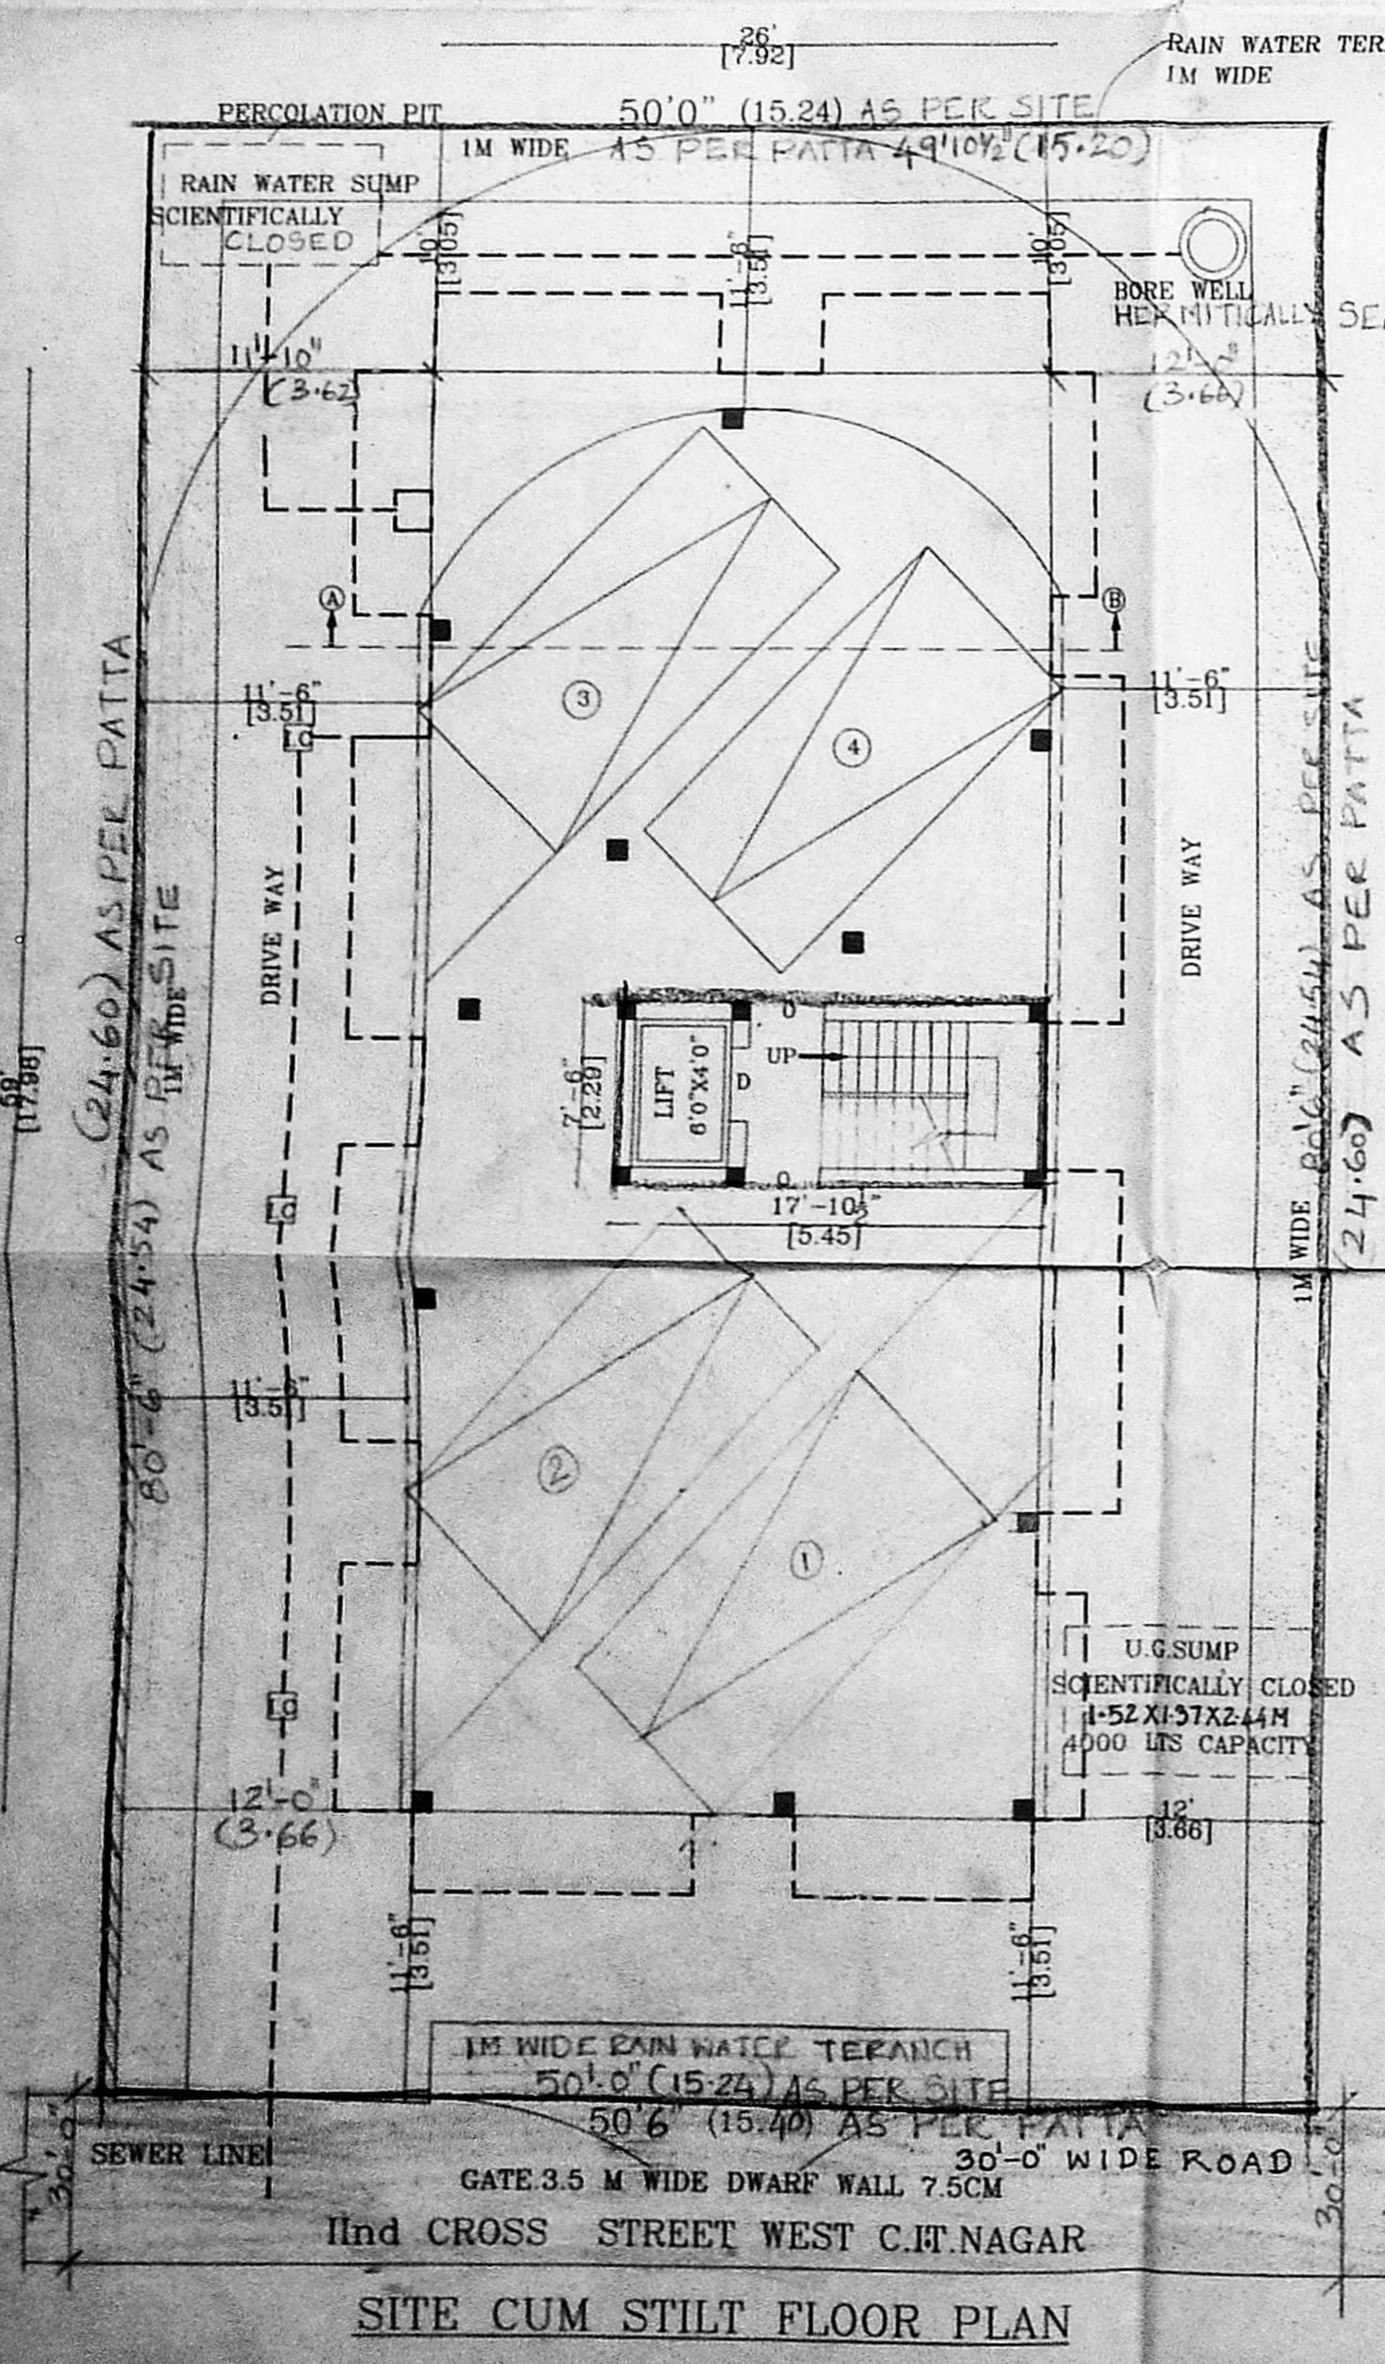


SITE CUM STILT FLOOR PLAN

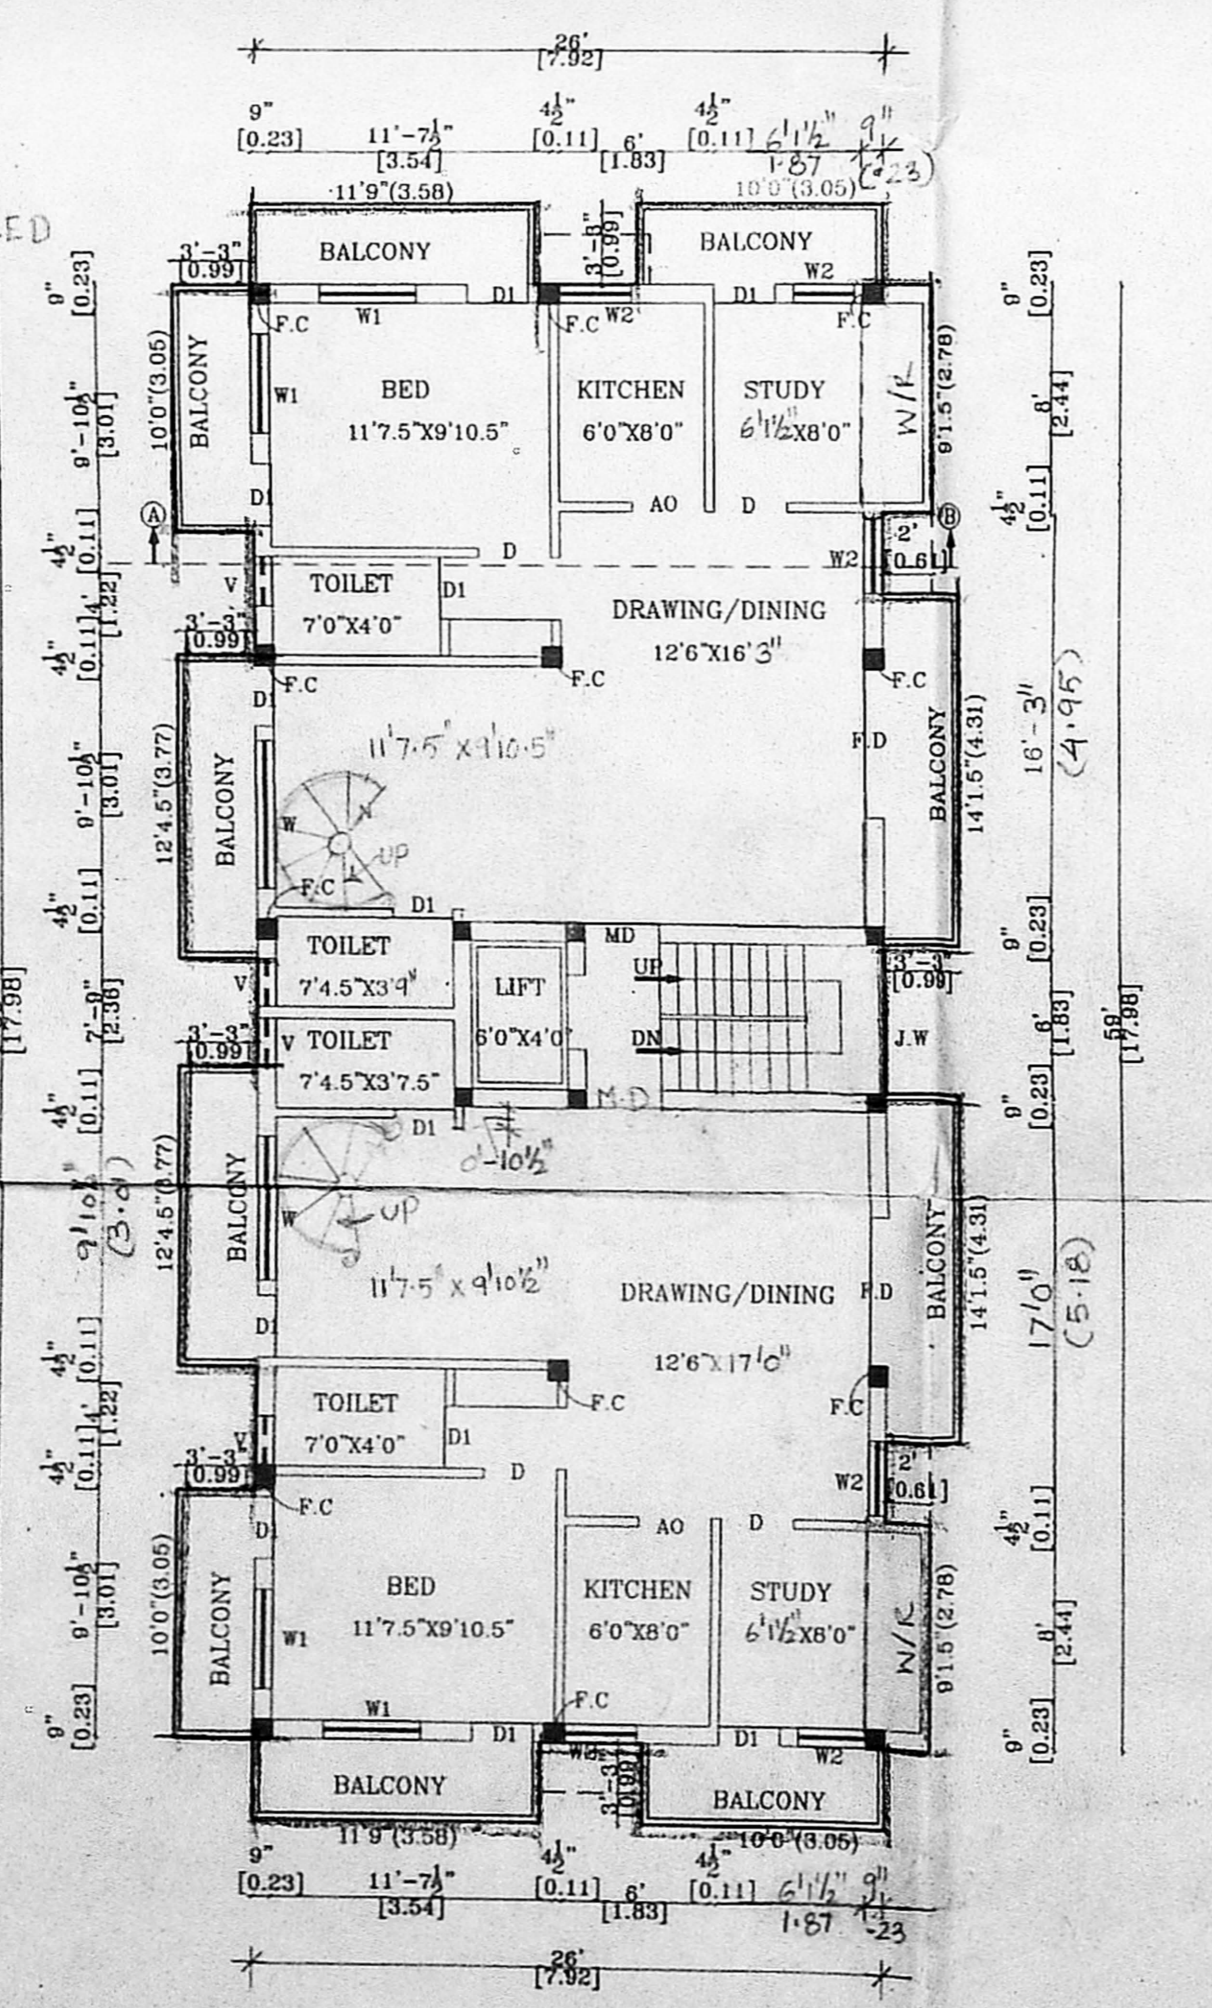

FIRST FLOOR PLAN

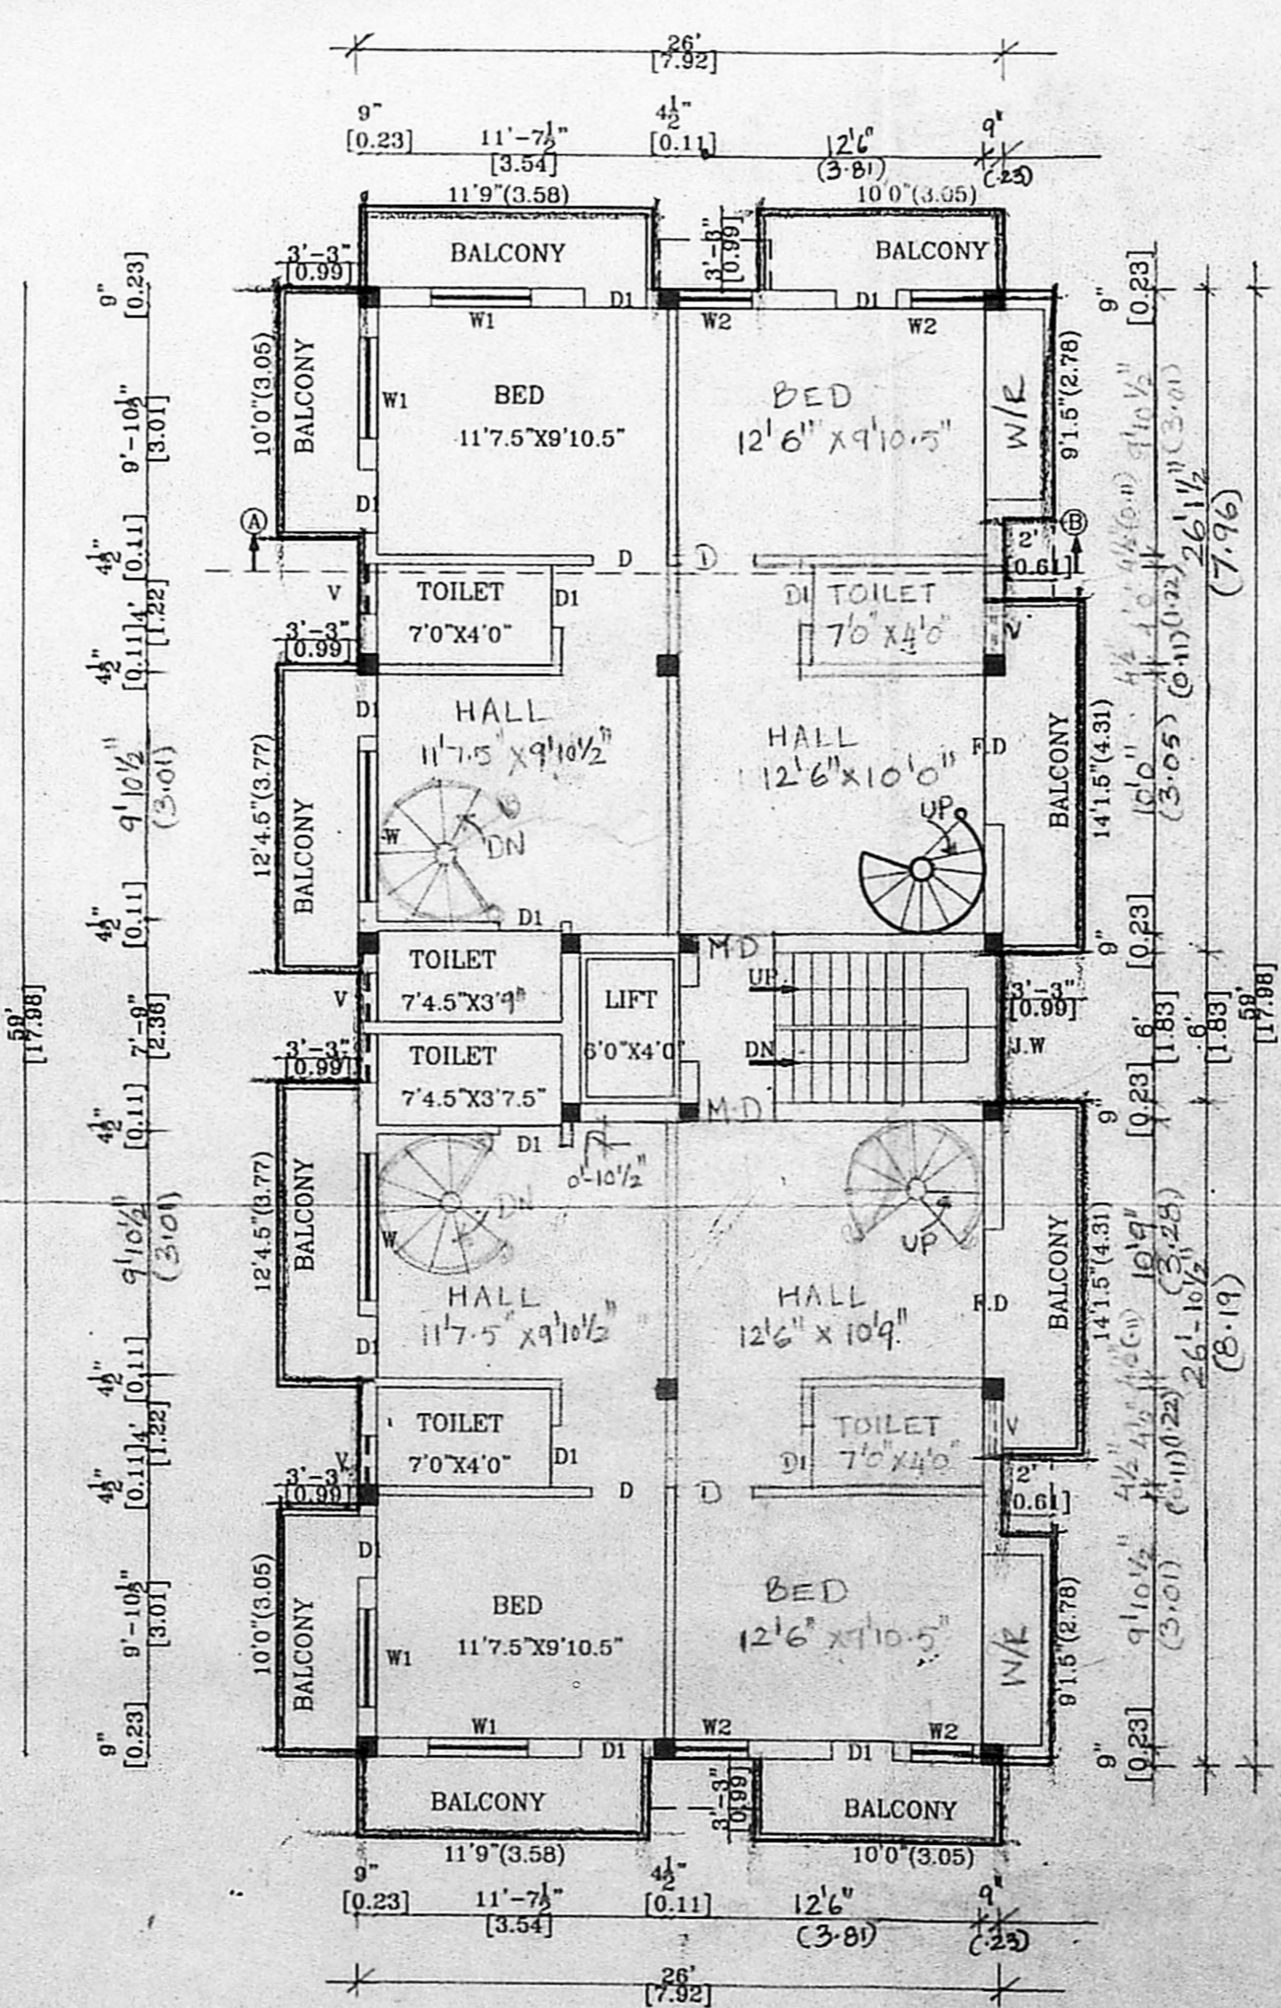

SECOND FLOOR PLAN

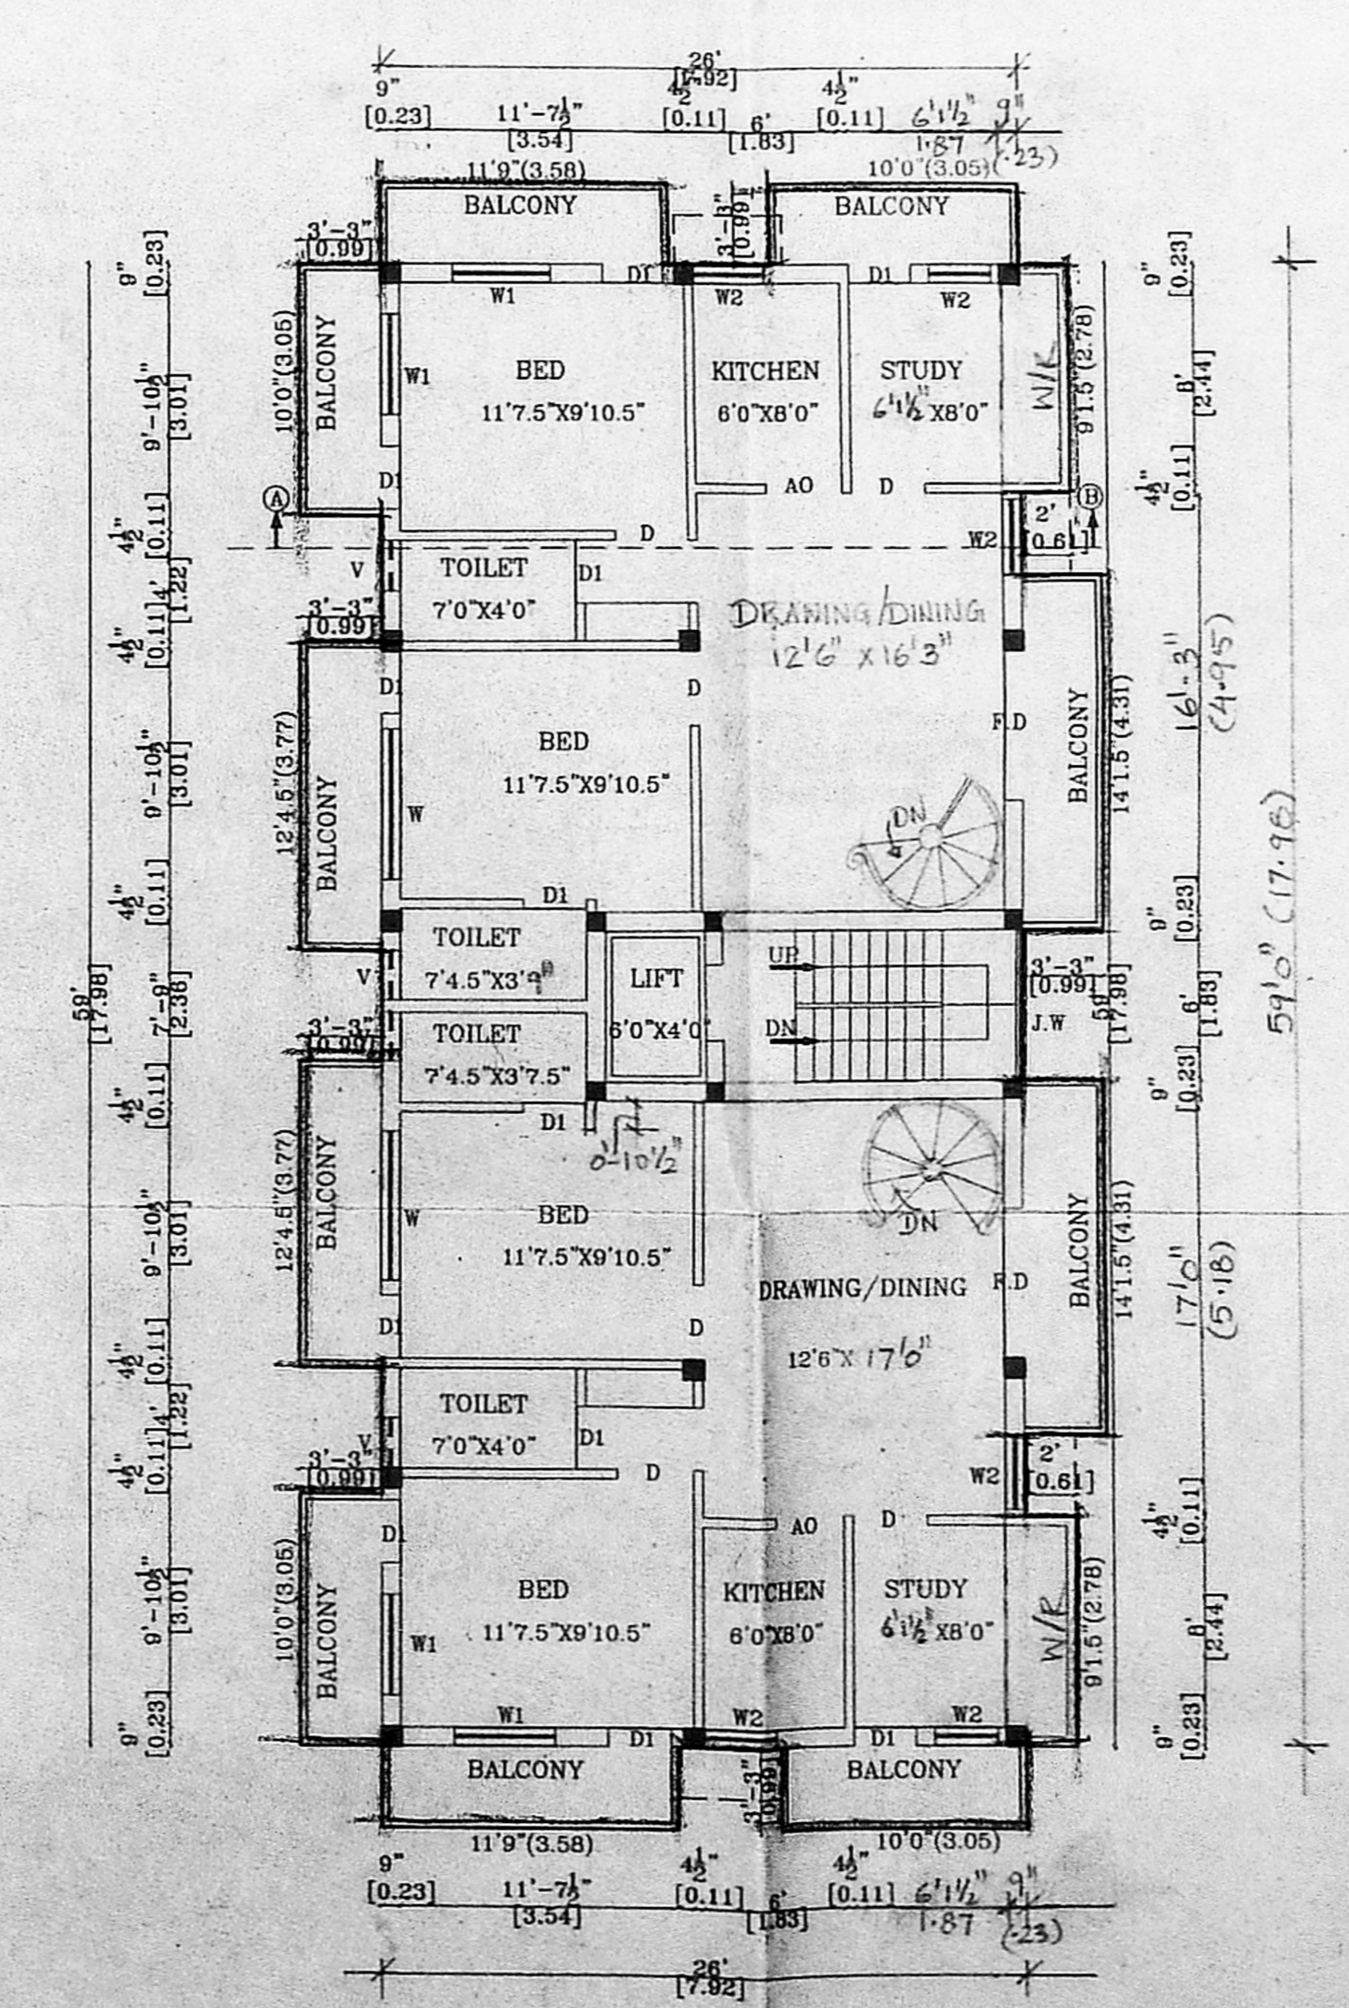

THIRD FLOOR PLAN