




TERRACE FLOOR PLAN.
SCALE 1/8" = 1'0" (1:100)

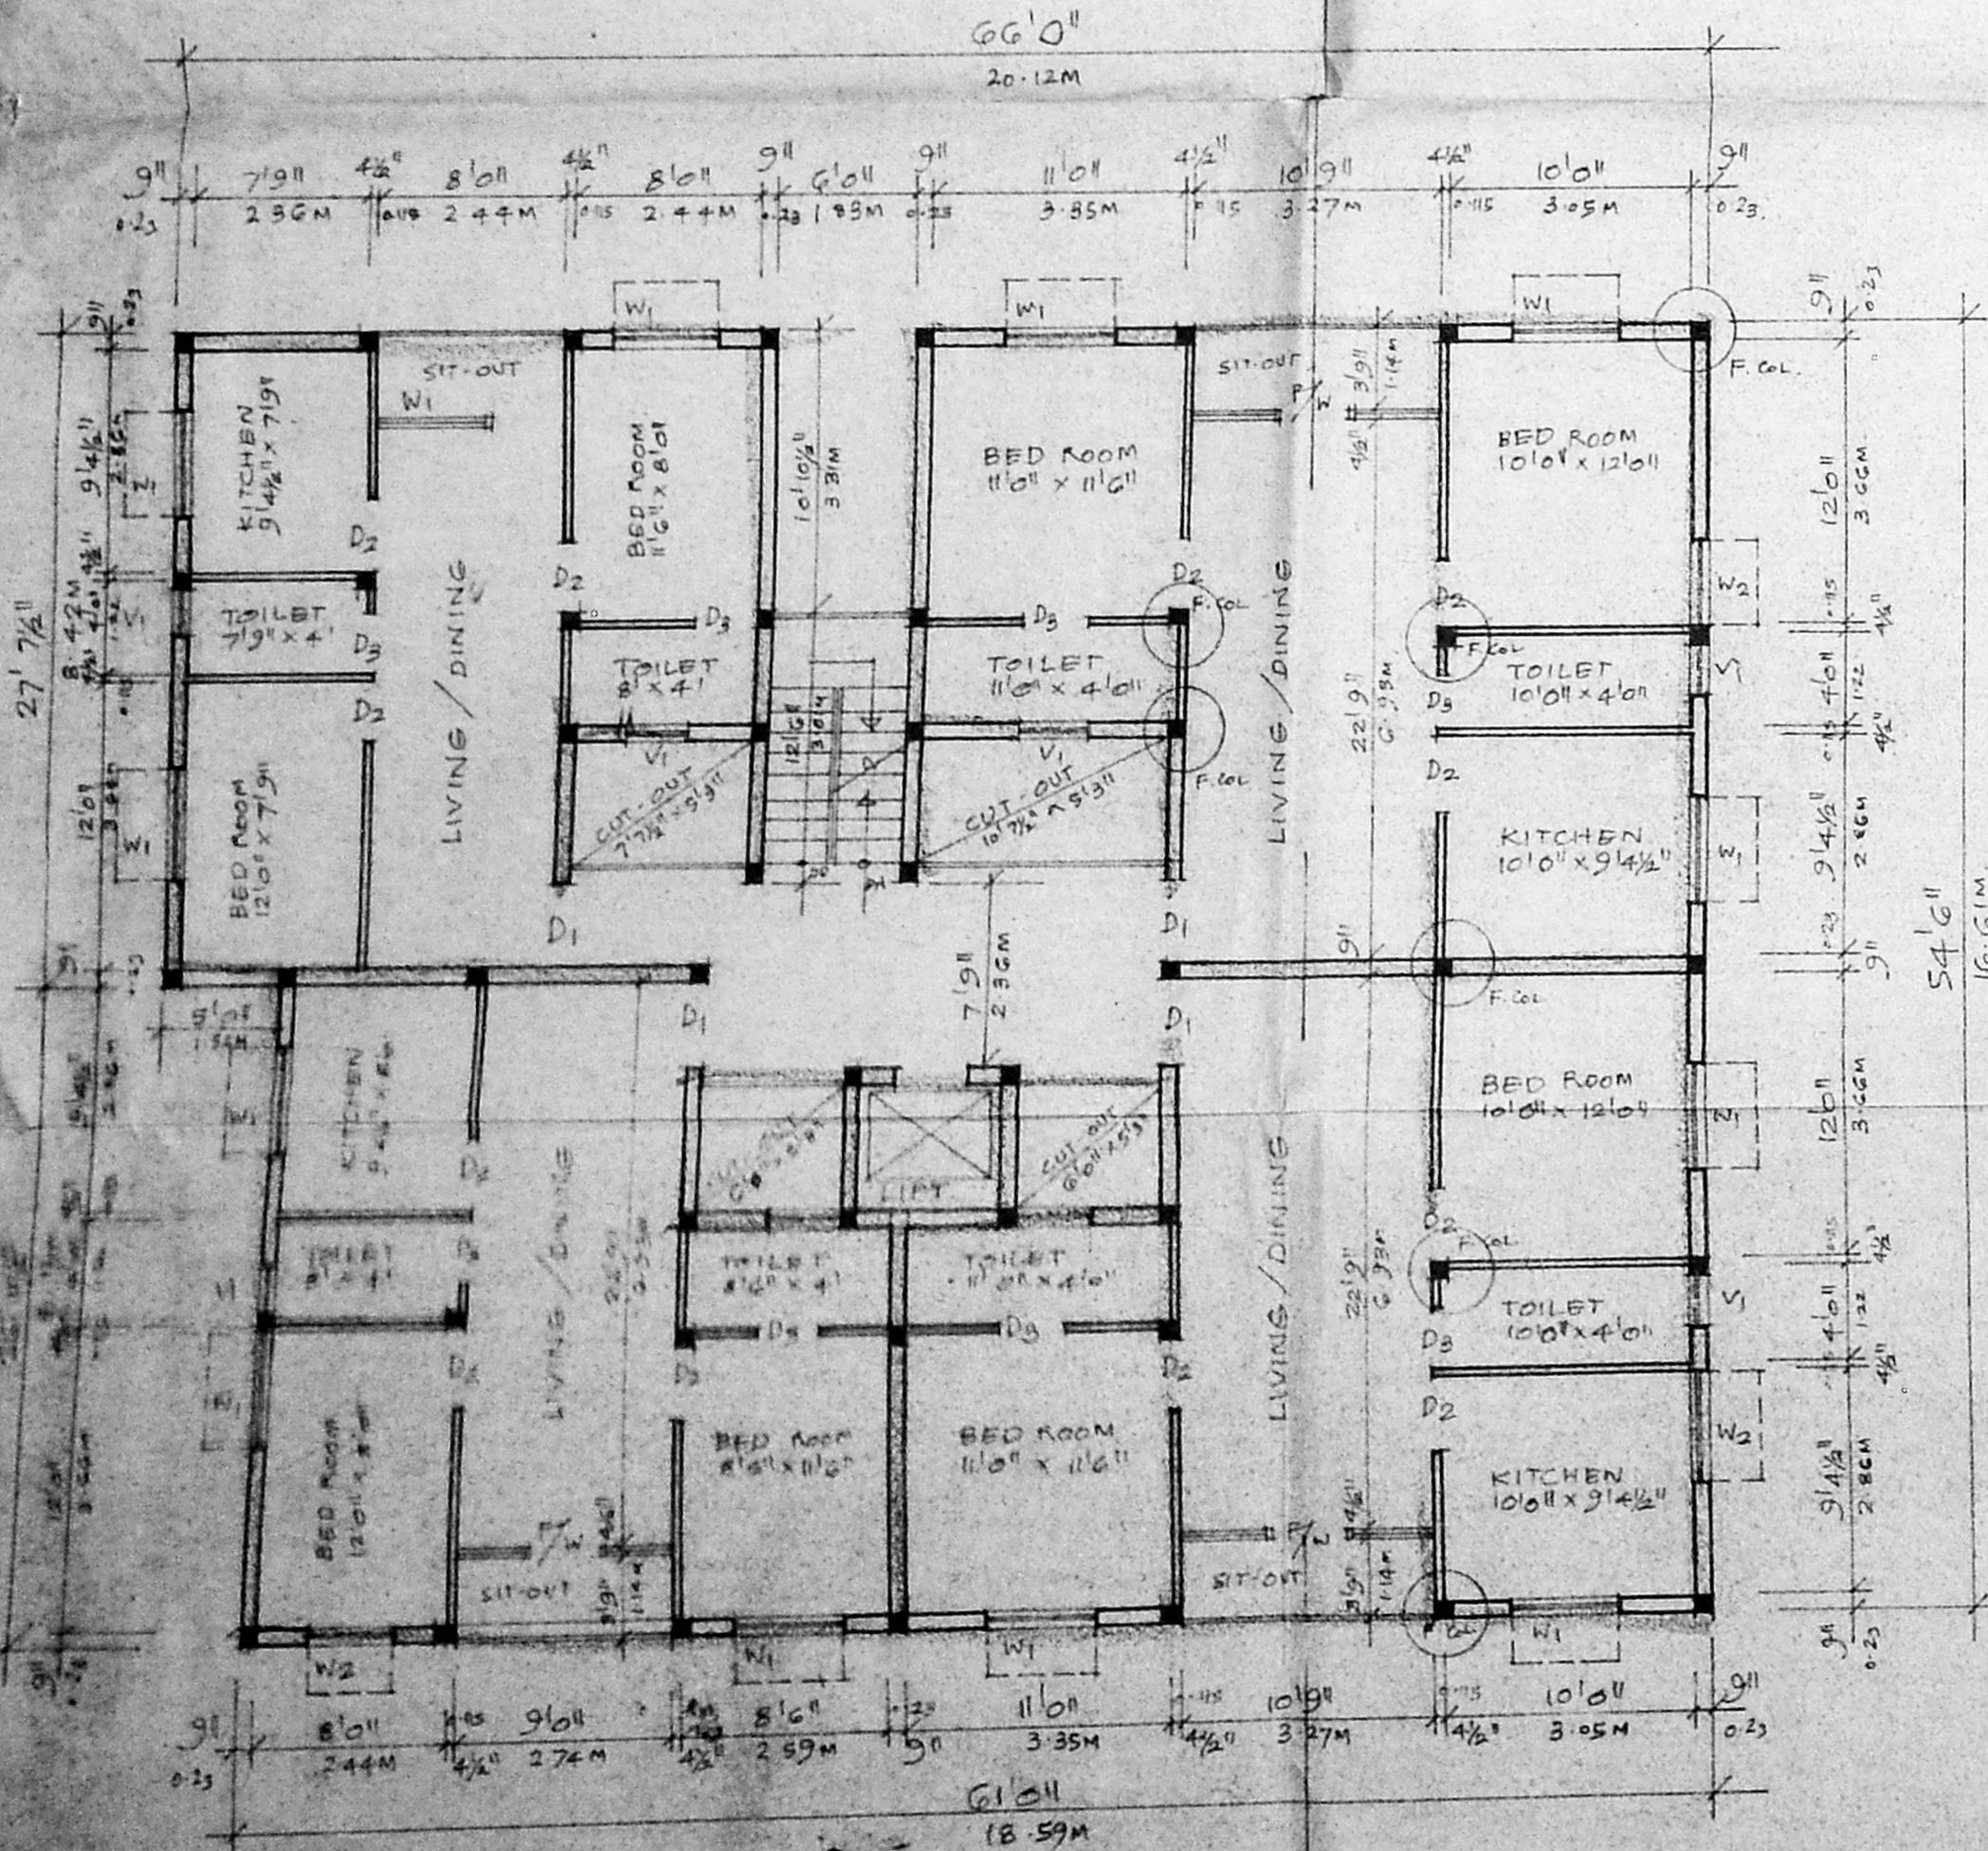


TYPICAL FLOOR PLAN
(1st, 2nd, 3rd & 4th FLOOR PLAN) SCALE 1/8" = 1'0" (1:100)

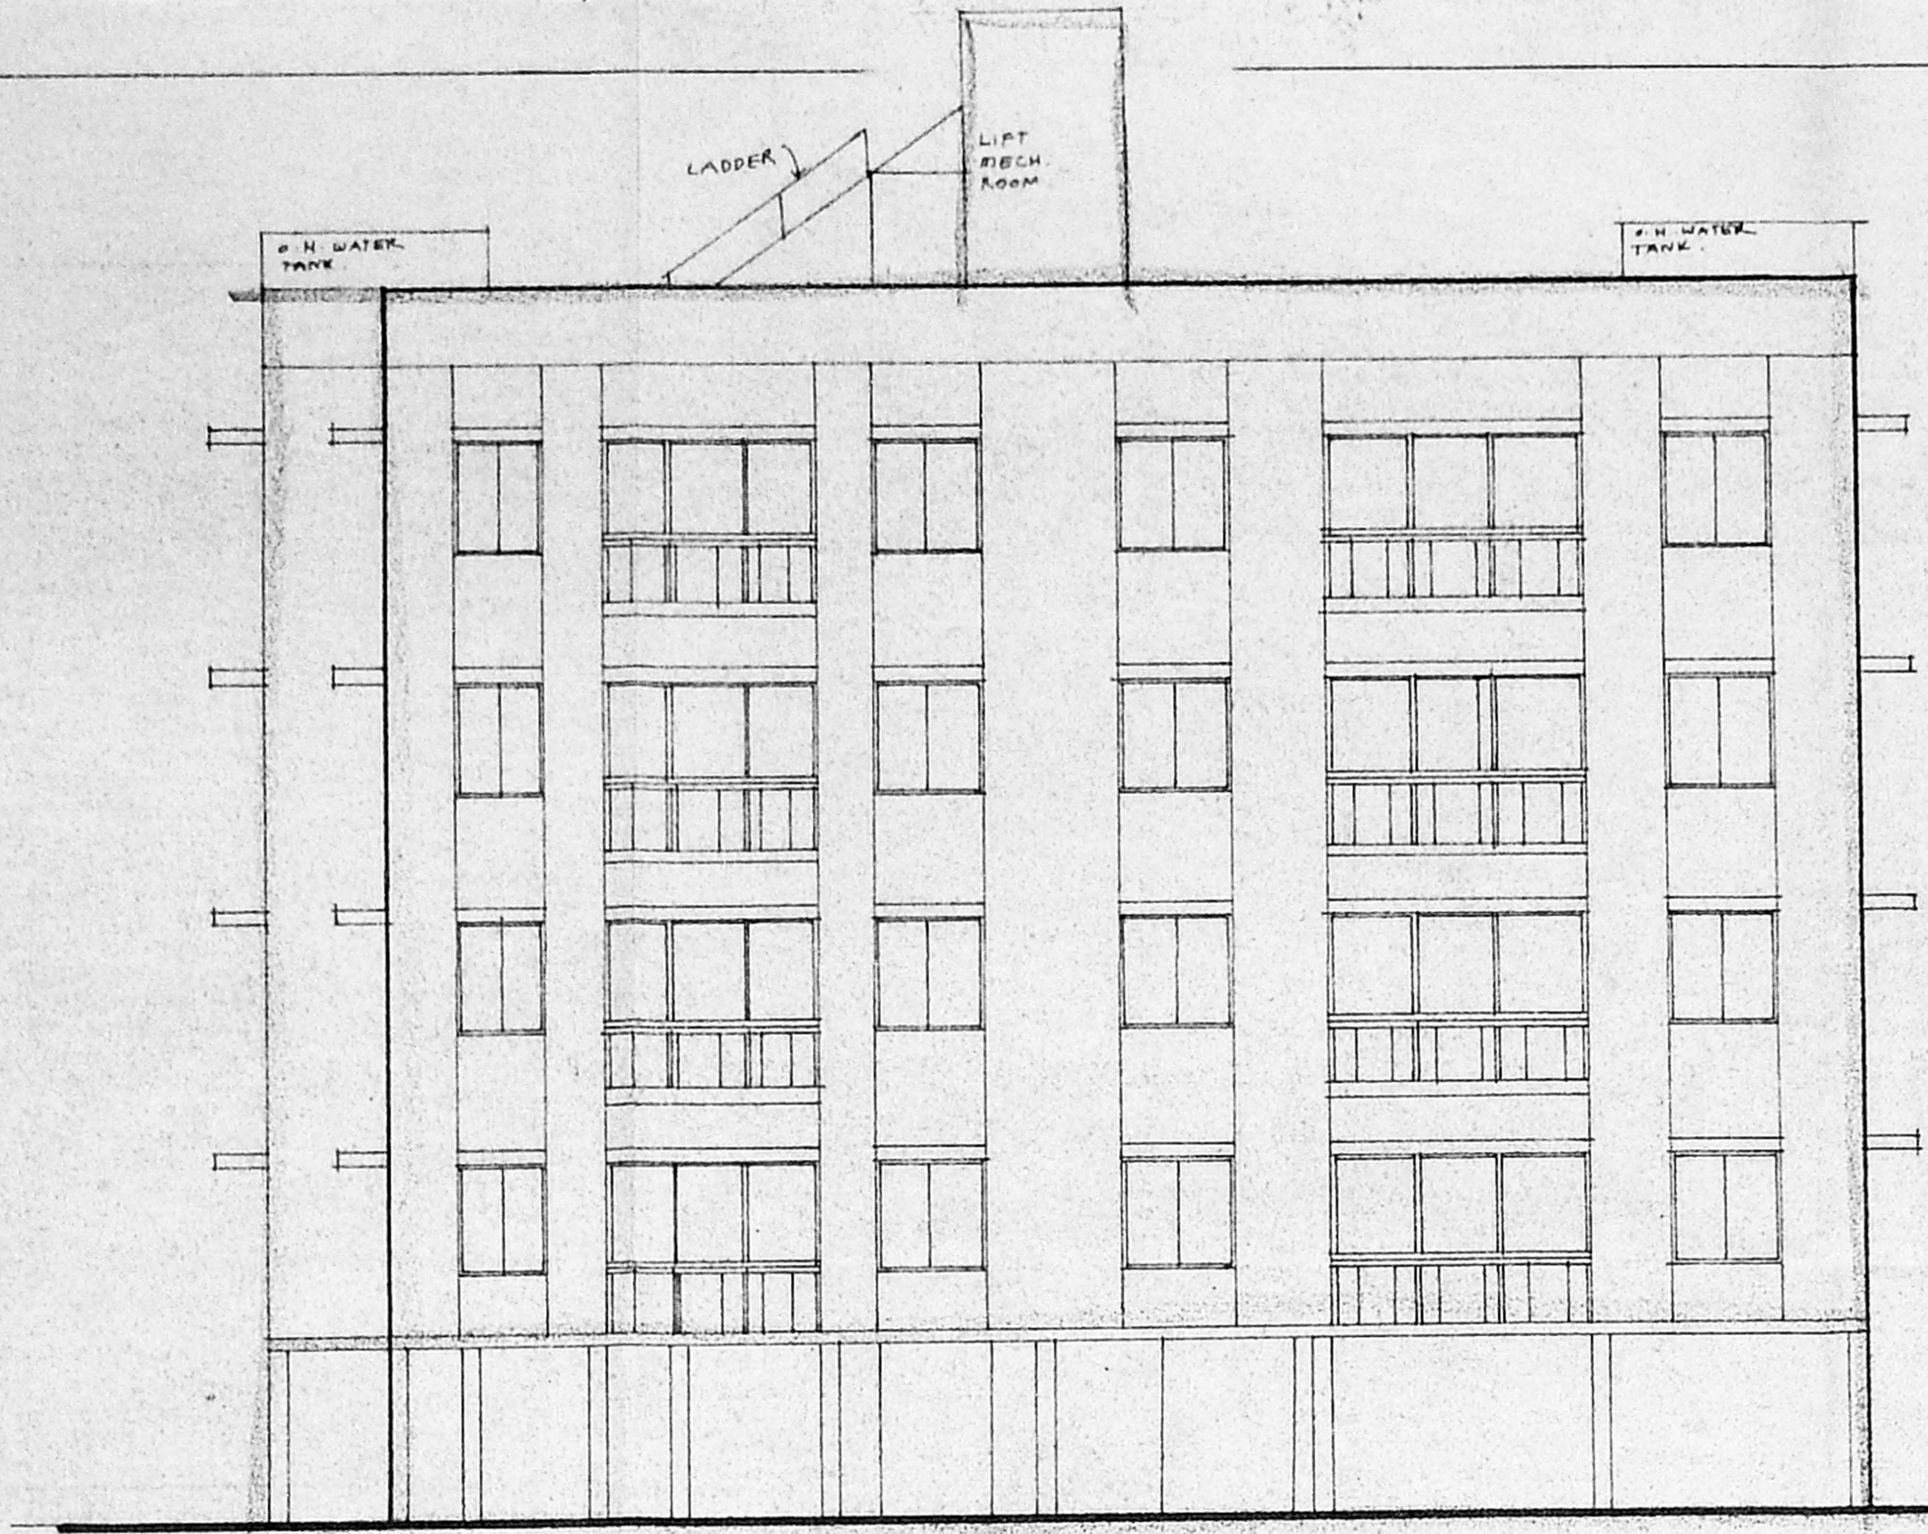

FRONT ELEVATION.
SCALE 1/8" = 1'0" (1:100)

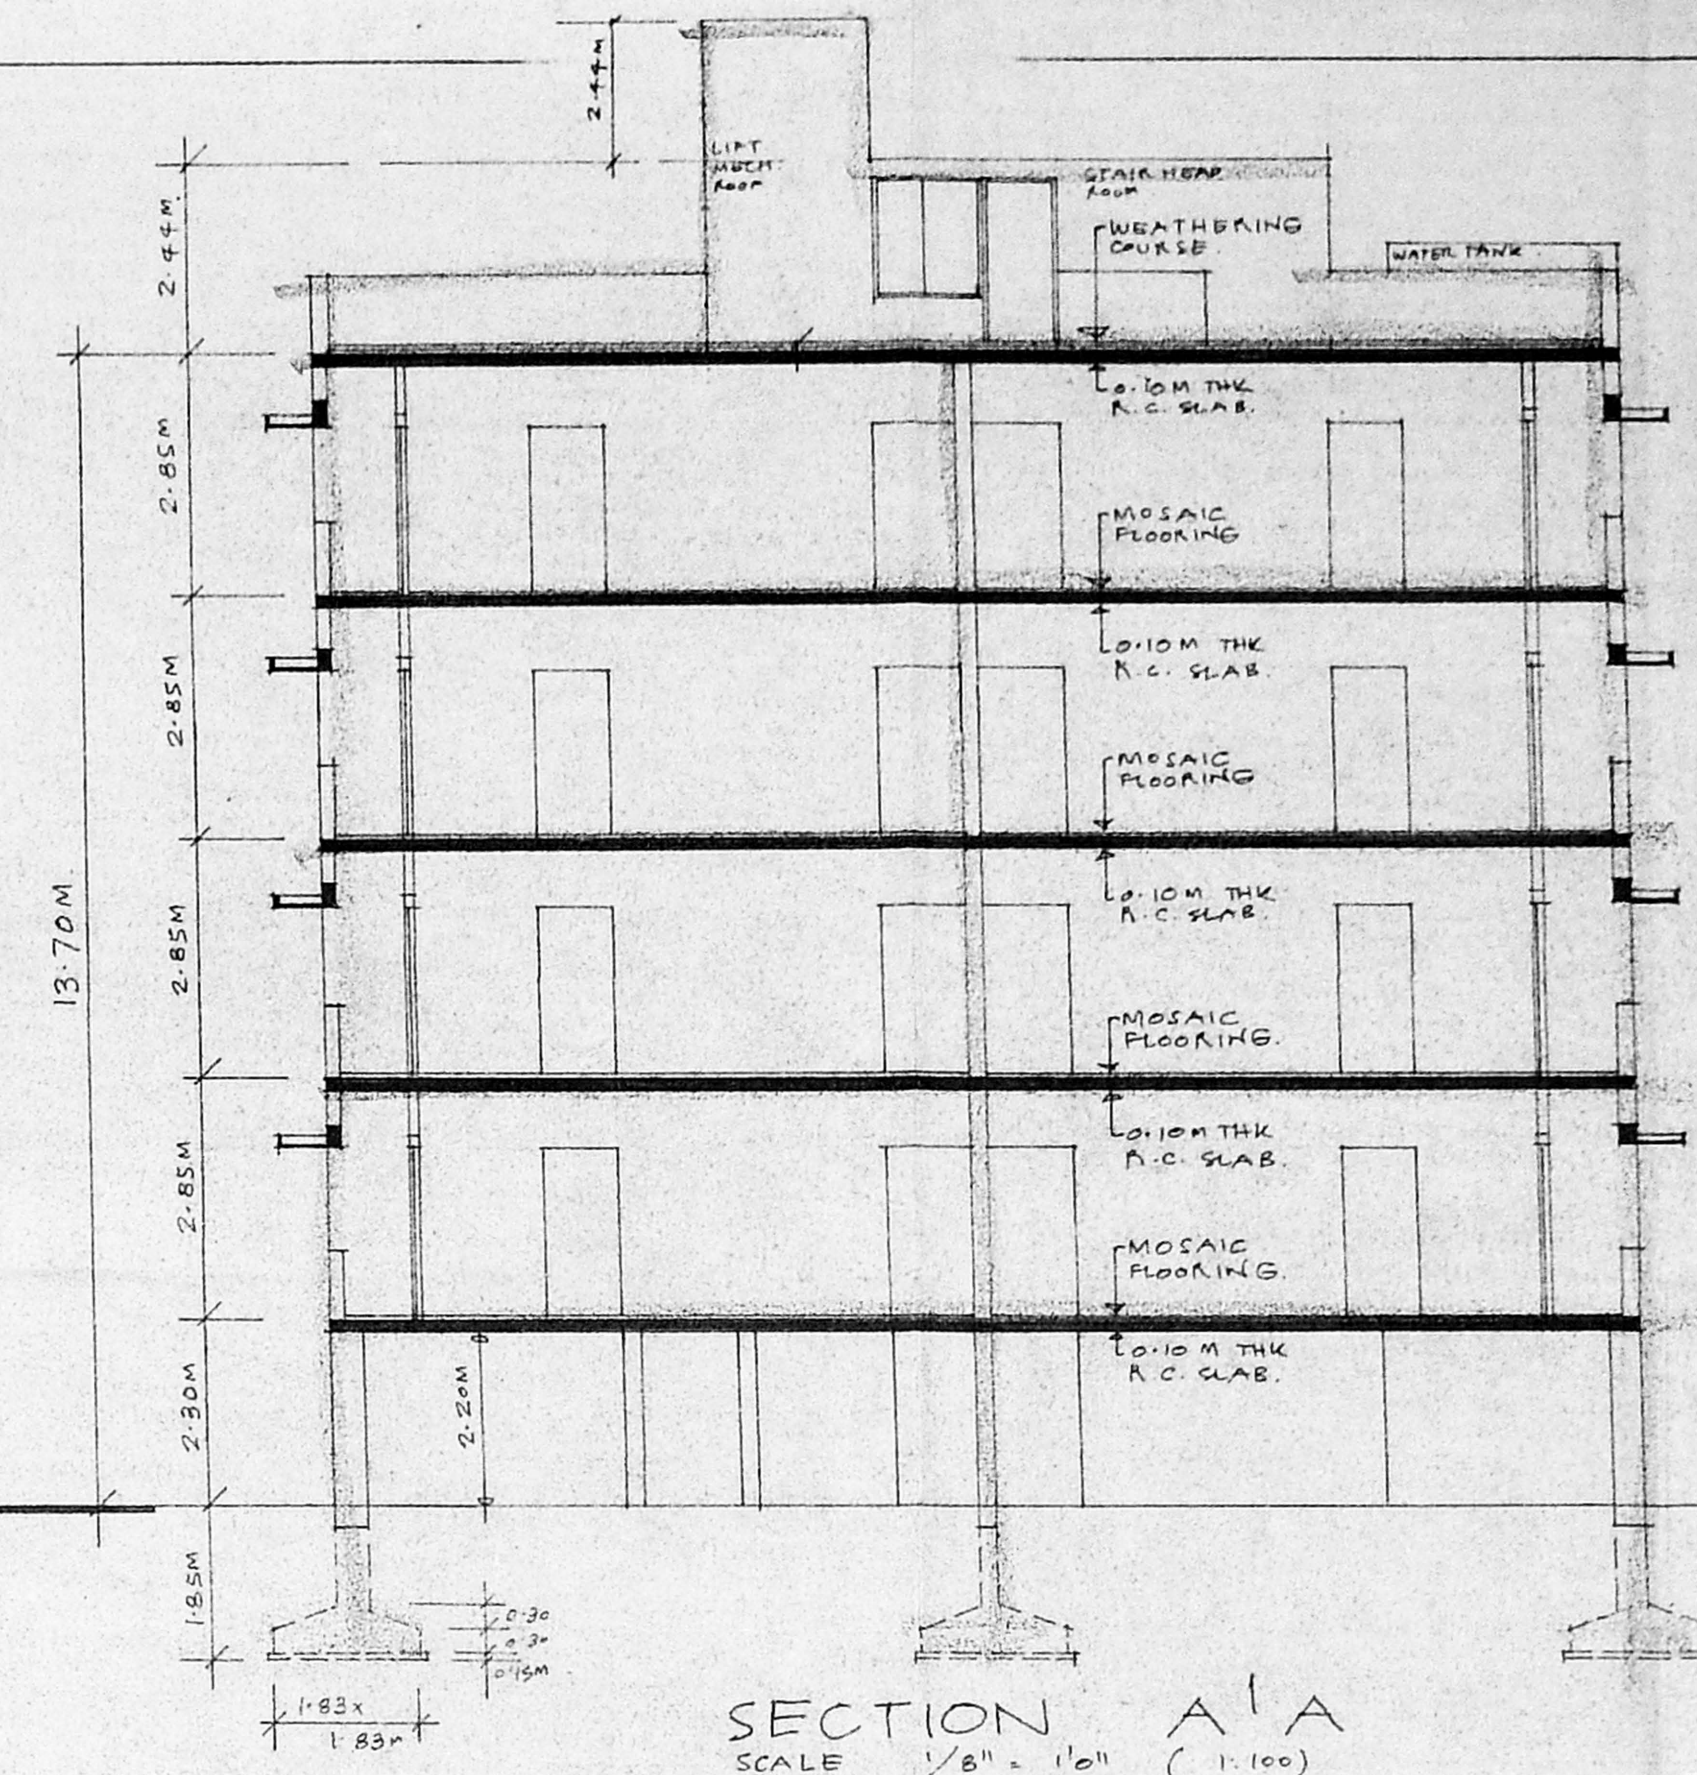

SECTION A/A
SCALE 1/8" = 1'0" (1:100)

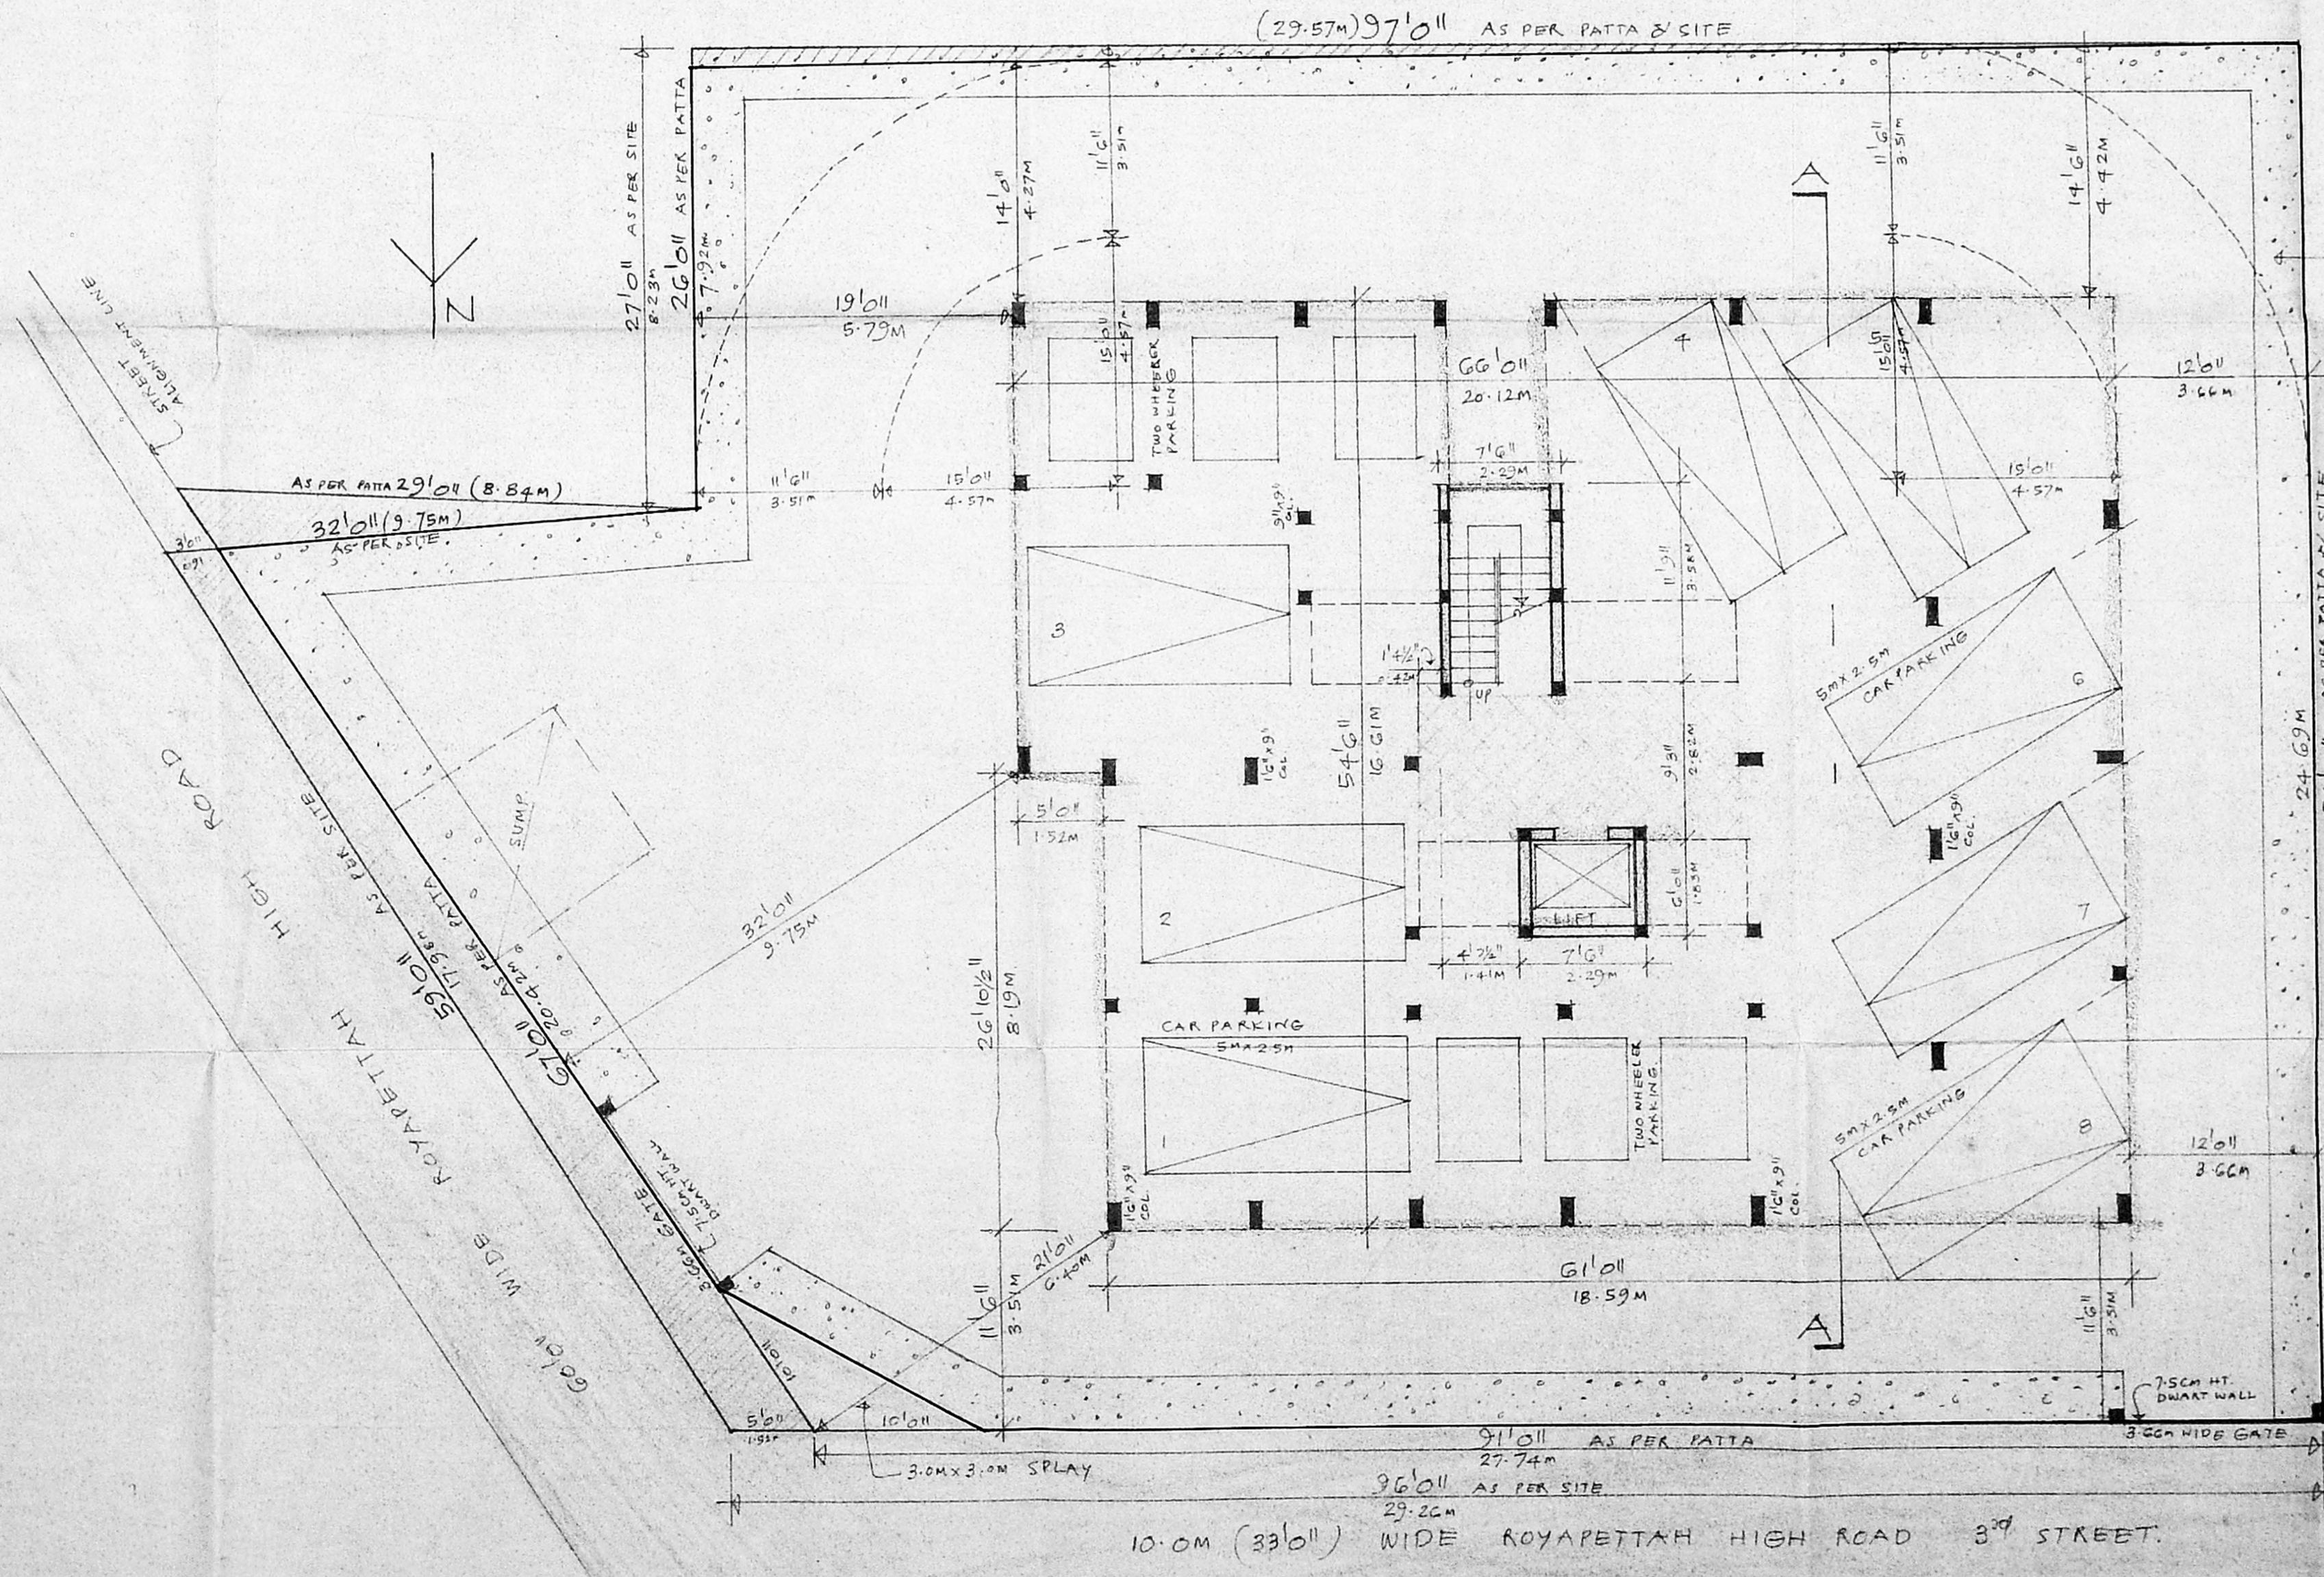

STILT FLOOR PLAN CUM SITE PLAN.
SCALE 1/16" = 1'0" (1:200)

APPROVED
SUBJECT TO THE CONDITIONS IN THIS OFFICE LETTER.
P. 37430/2003/14-06-2004

KEY PLAN
FOR MEMBER SECRETARY
CHENNAI METROPOLITAN
DEVELOPMENT AUTHORITY
CHENNAI-600 008.

10/6/04
Dr. RADHAKRISHNAN SALAI TO ANNA PLYOVER.

SCHEDULE OF JOINERY

D ₁	3'6" x 7'6"	T.W. FLUSH DOOR
D ₂	3'6" x 7'6"	T.W. FLUSH DOOR
D ₃	2'6" x 7'6"	T.W. FLUSH DOOR
W ₁	4'6" x 4'6"	T.W. GLAZED WINDOW
W ₂	3'6" x 4'6"	T.W. GLAZED WINDOW
P/W	9'6" x 7'6"	T.W. GLAZED DOOR
V ₁	2'6" x 2'6"	A.C. JALI

STATEMENT OF BUILT UP AREA

STILT FLOOR AREA :	22.79 m ²
FIRST FLOOR AREA :	300.76 m ²
SECOND FLOOR AREA :	300.76 m ²
THIRD FLOOR AREA :	300.76 m ²
FOURTH FLOOR AREA :	300.76 m ²
TOTAL AREA :	1225.83 m²

PLOT AREA : 818.94 m² AS PER PATTI
: 832.78 m² AS PER DOC.
FSI : 1.497 COVERAGE : 97%

PROPOSED RESIDENTIAL BUILDING AT Door No 193 ROYAPETTAH HIGH ROAD, R.S. No 1723/23 & 1723/32 OF BLOCK No 36, MYLAPORE VILLAGE CHENNAI - 4. NEW DOOR No 1 & 3 R.H. 3rd STREET AND 228 ROYAPETTAH HIGH ROAD.

SIGNATURE OF OWNER
SIGNATURE OF LICENSED SURVEYOR
E. C. R. NAYAGAM
CLASS-I LICENSED SURVEYOR
No. 535, 2003-2004.
CORPORATION OF CHENNAI
101, Usman Rd. Ph. 24341990