



FRONT ELEVATION

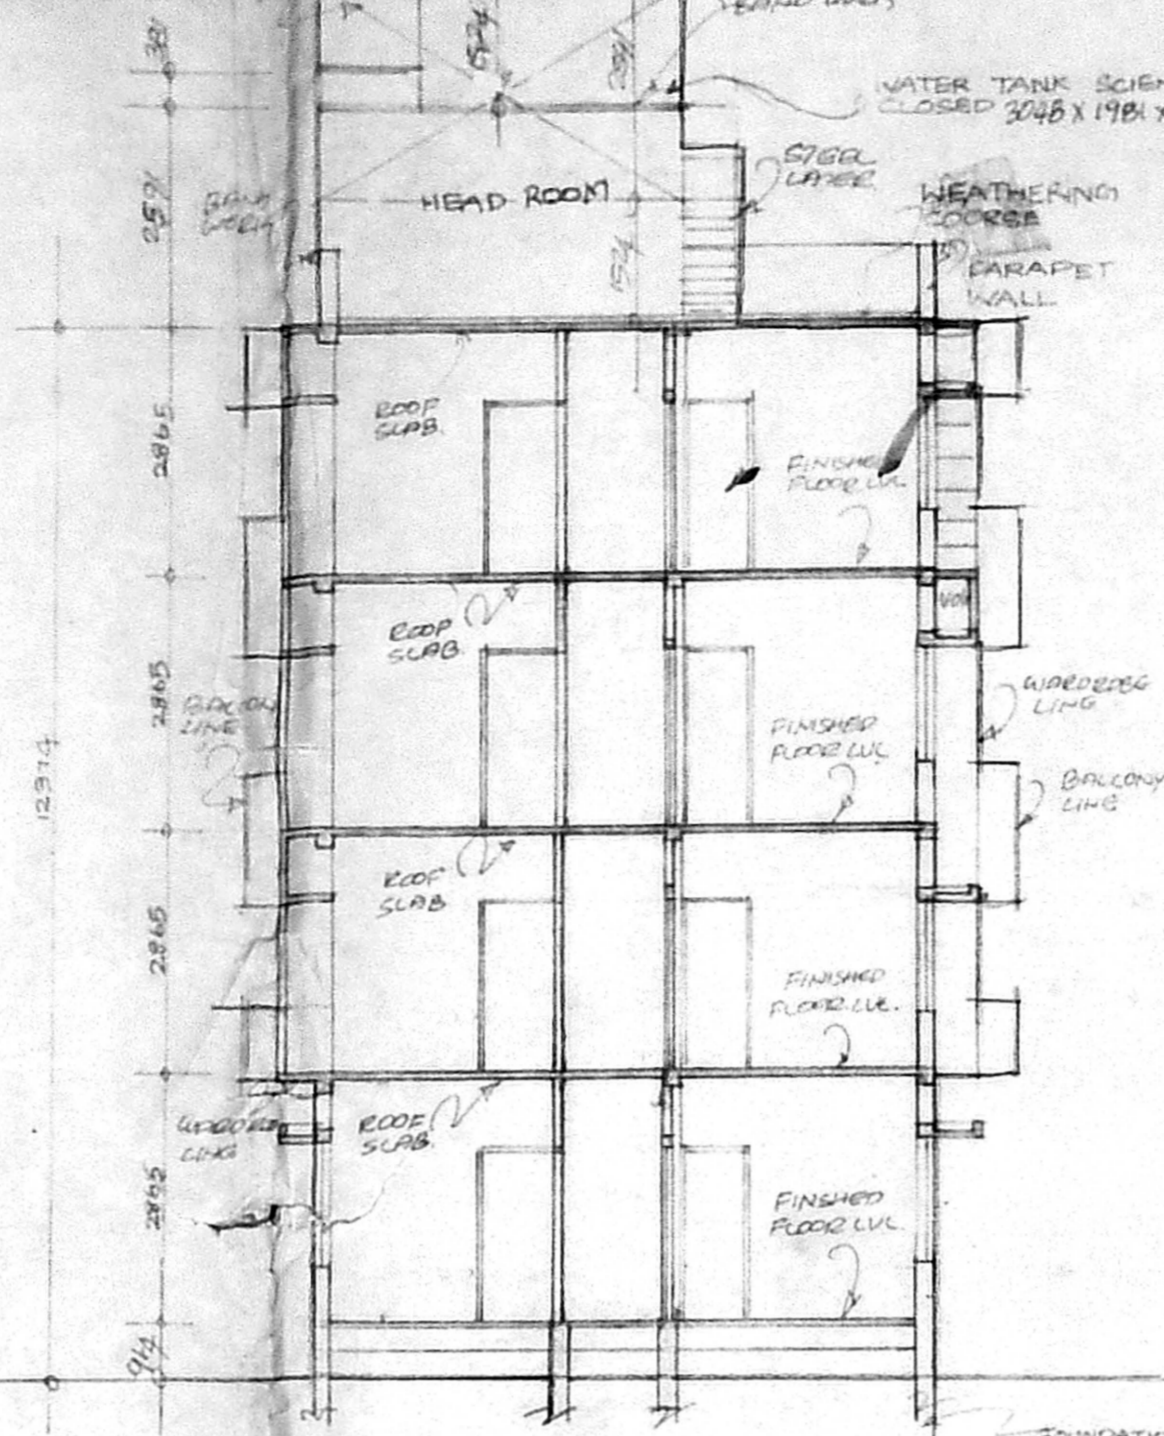


SECTION ON 'C.C.'

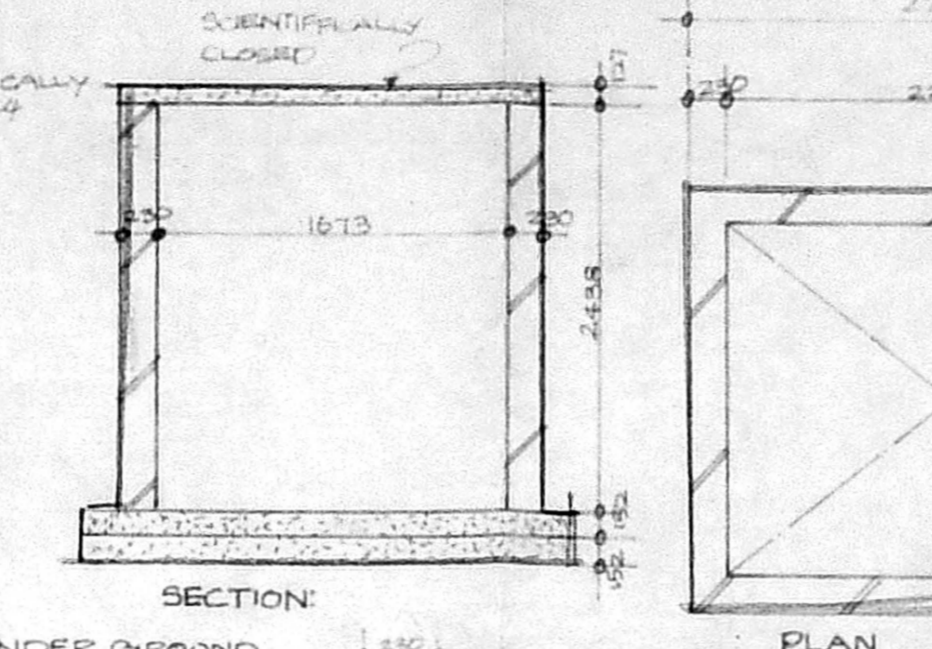


SECTION: ROOF COVER SLAB SCIENTIFICALLY CLOSED


PLAN: UNDER GROUND SUMP SCIENTIFICALLY CLOSED

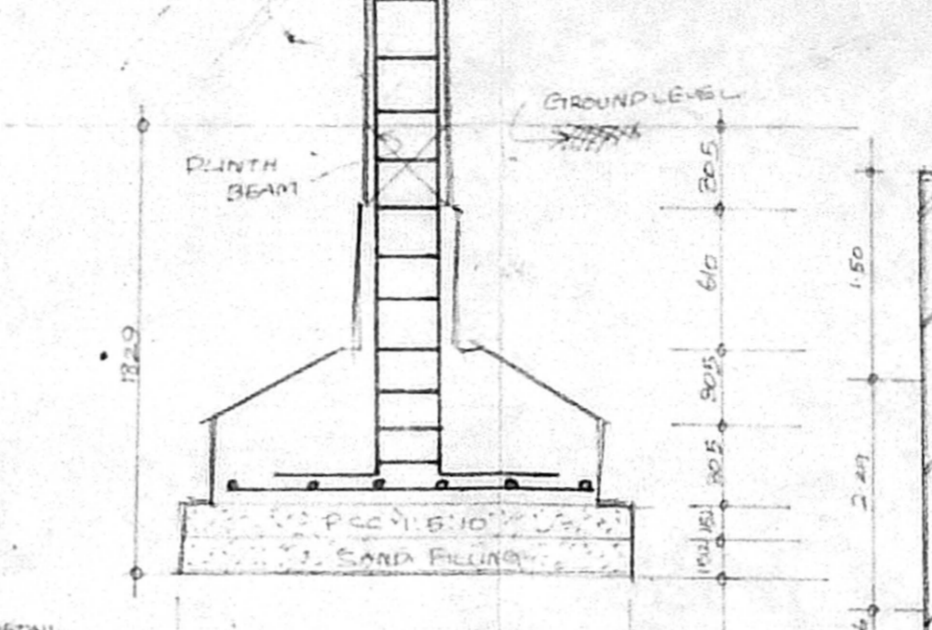


FOUNDATION DETAIL

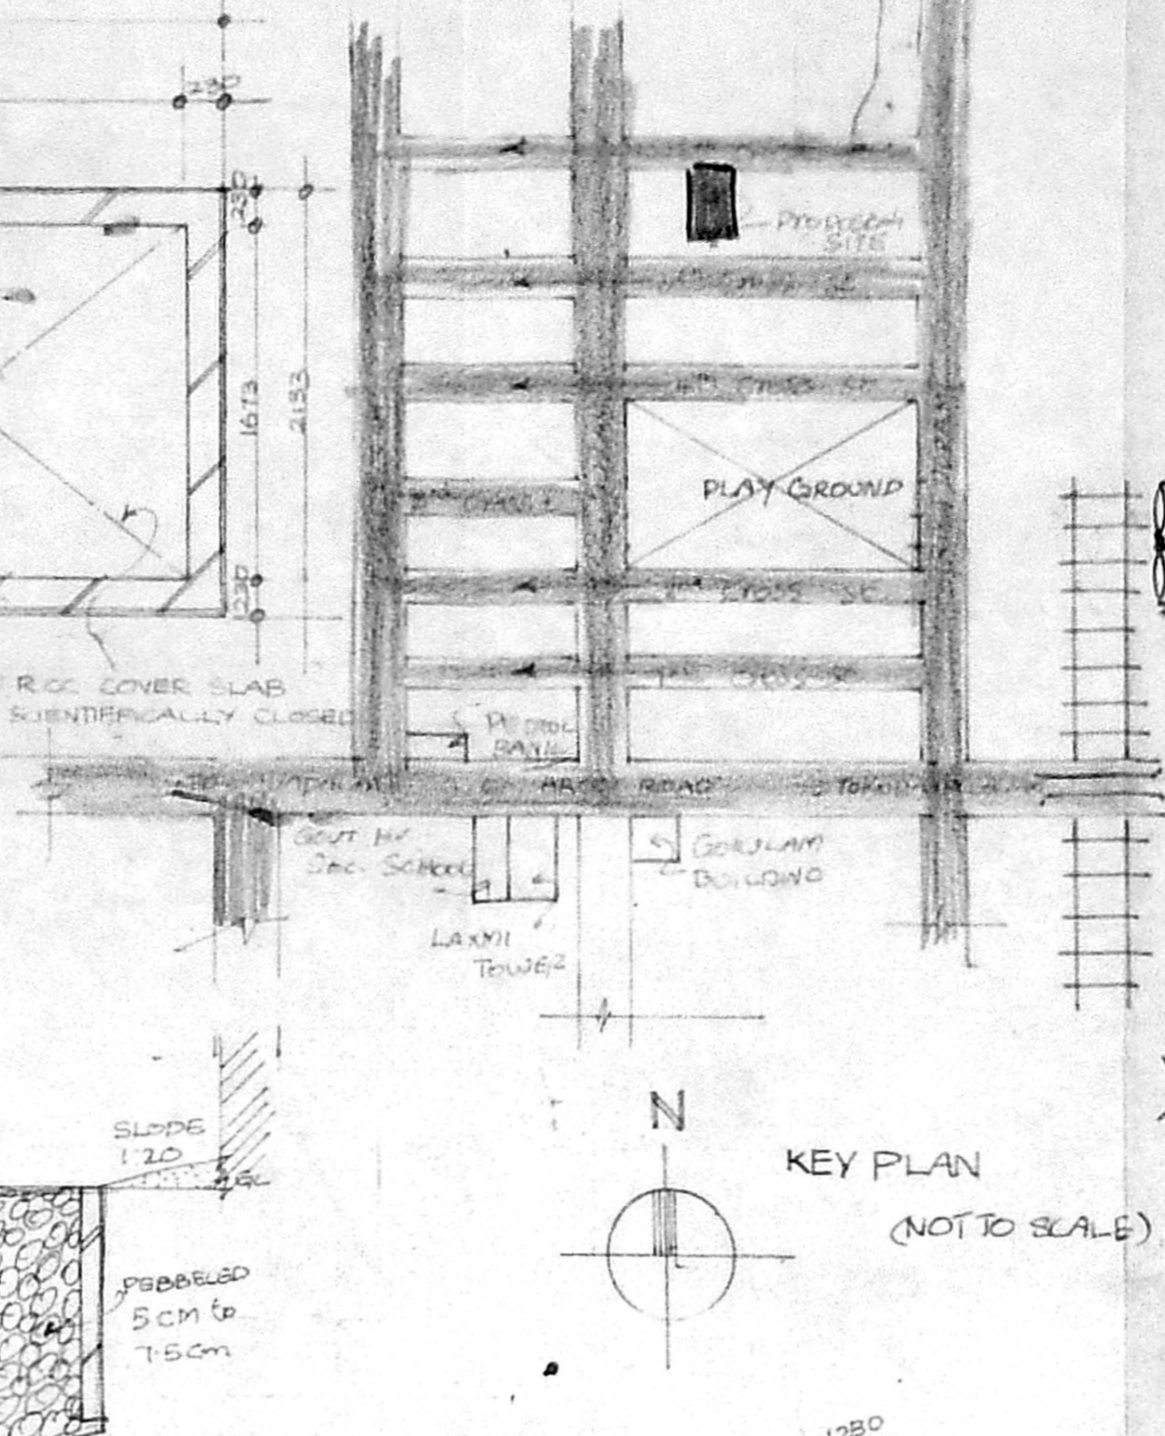


KEY PLAN (NOT TO SCALE)

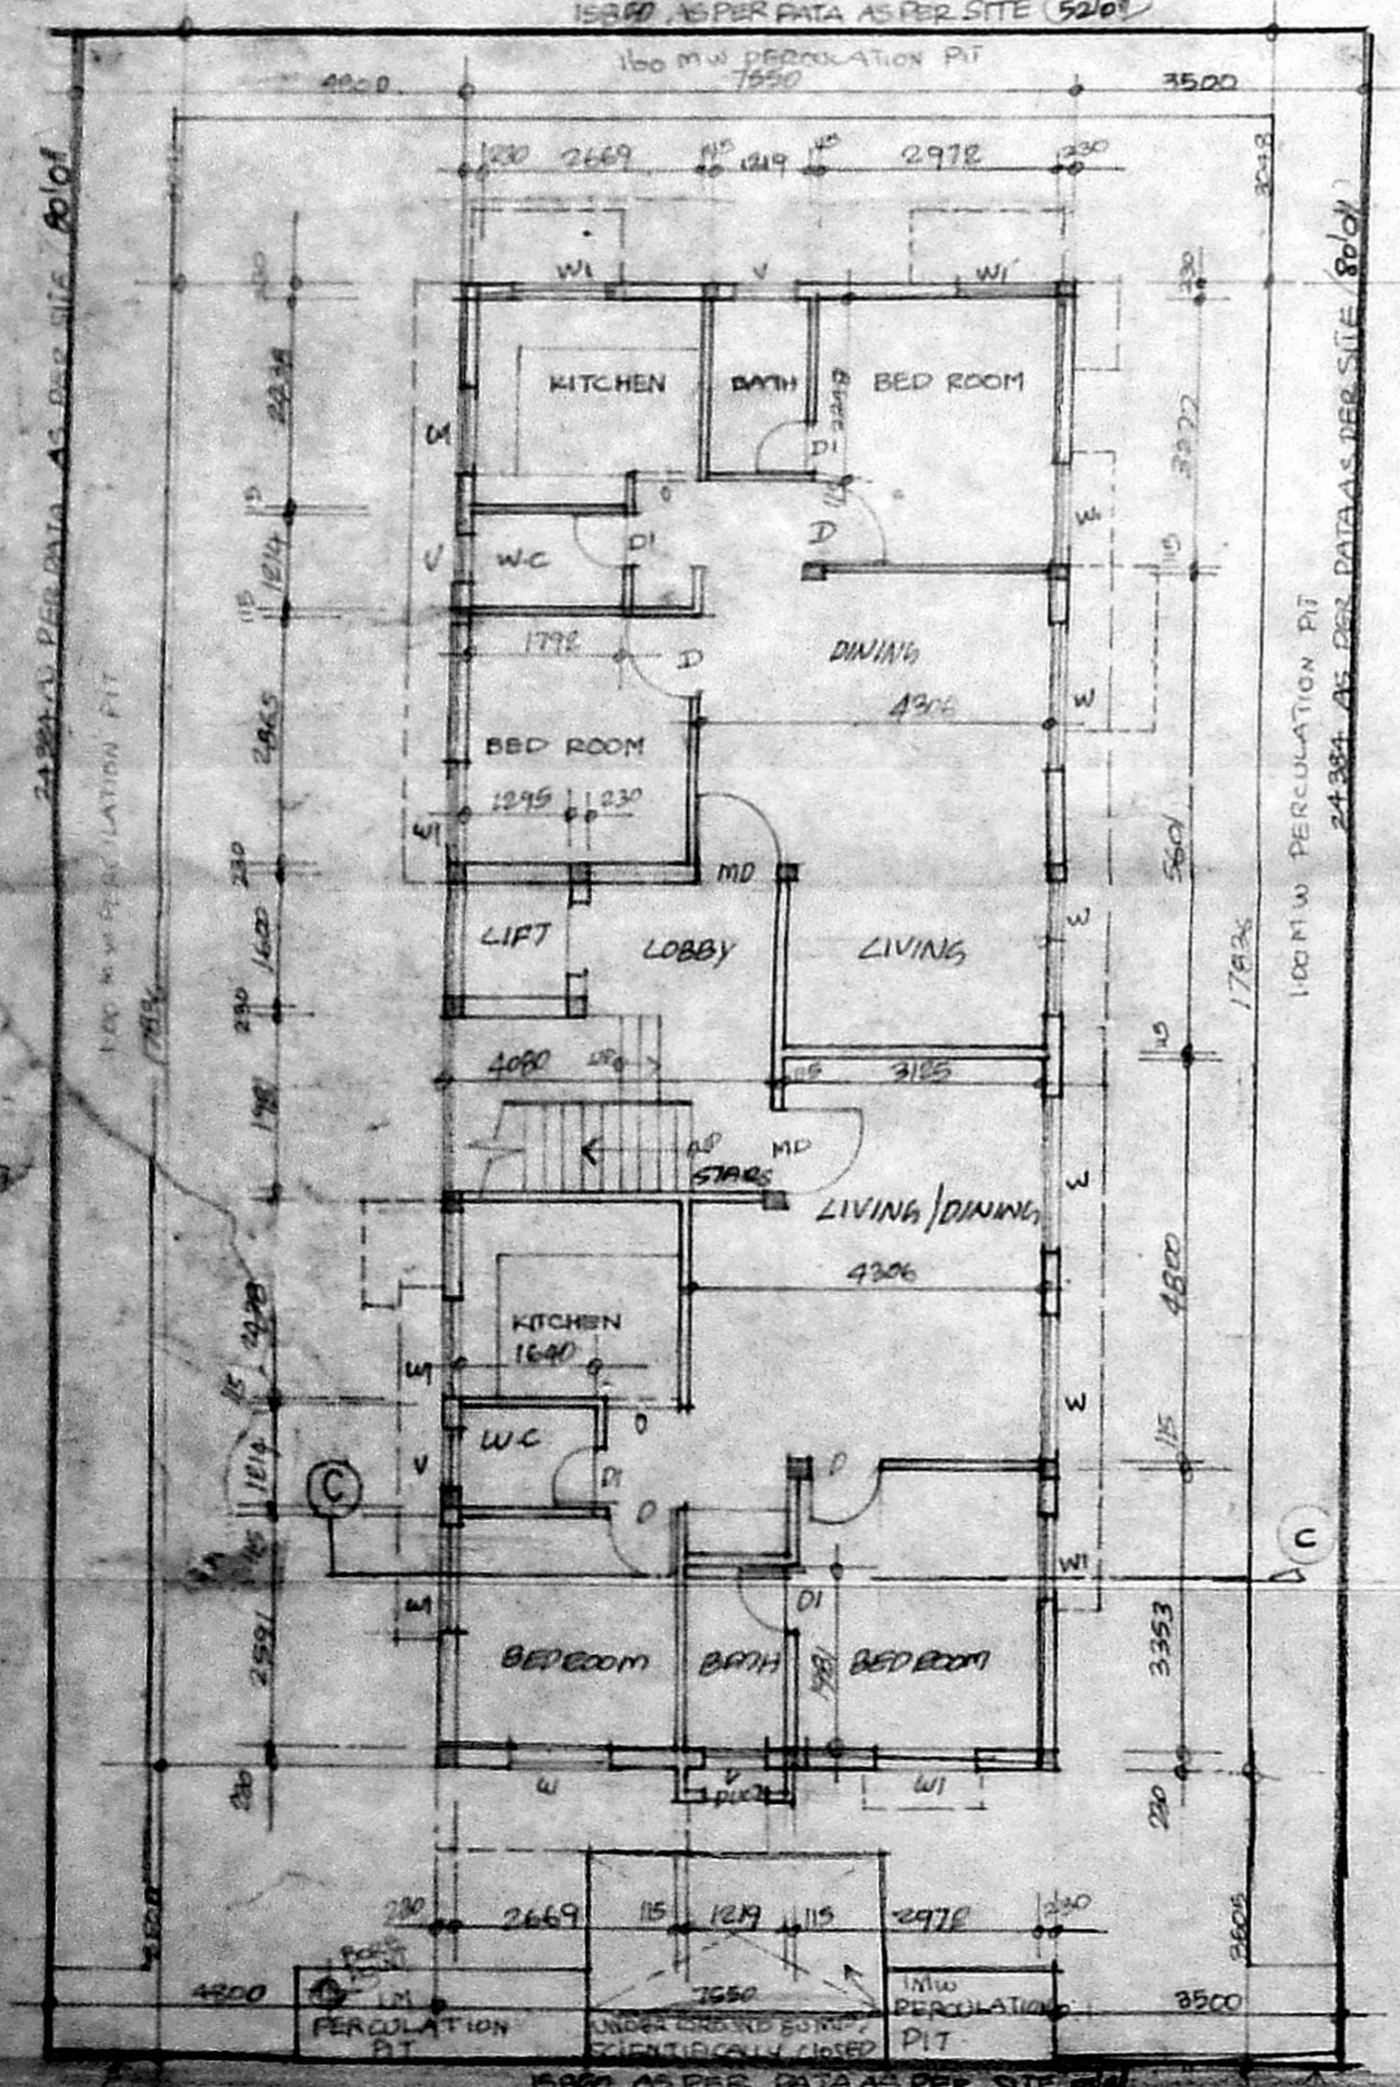


SITE PLAN

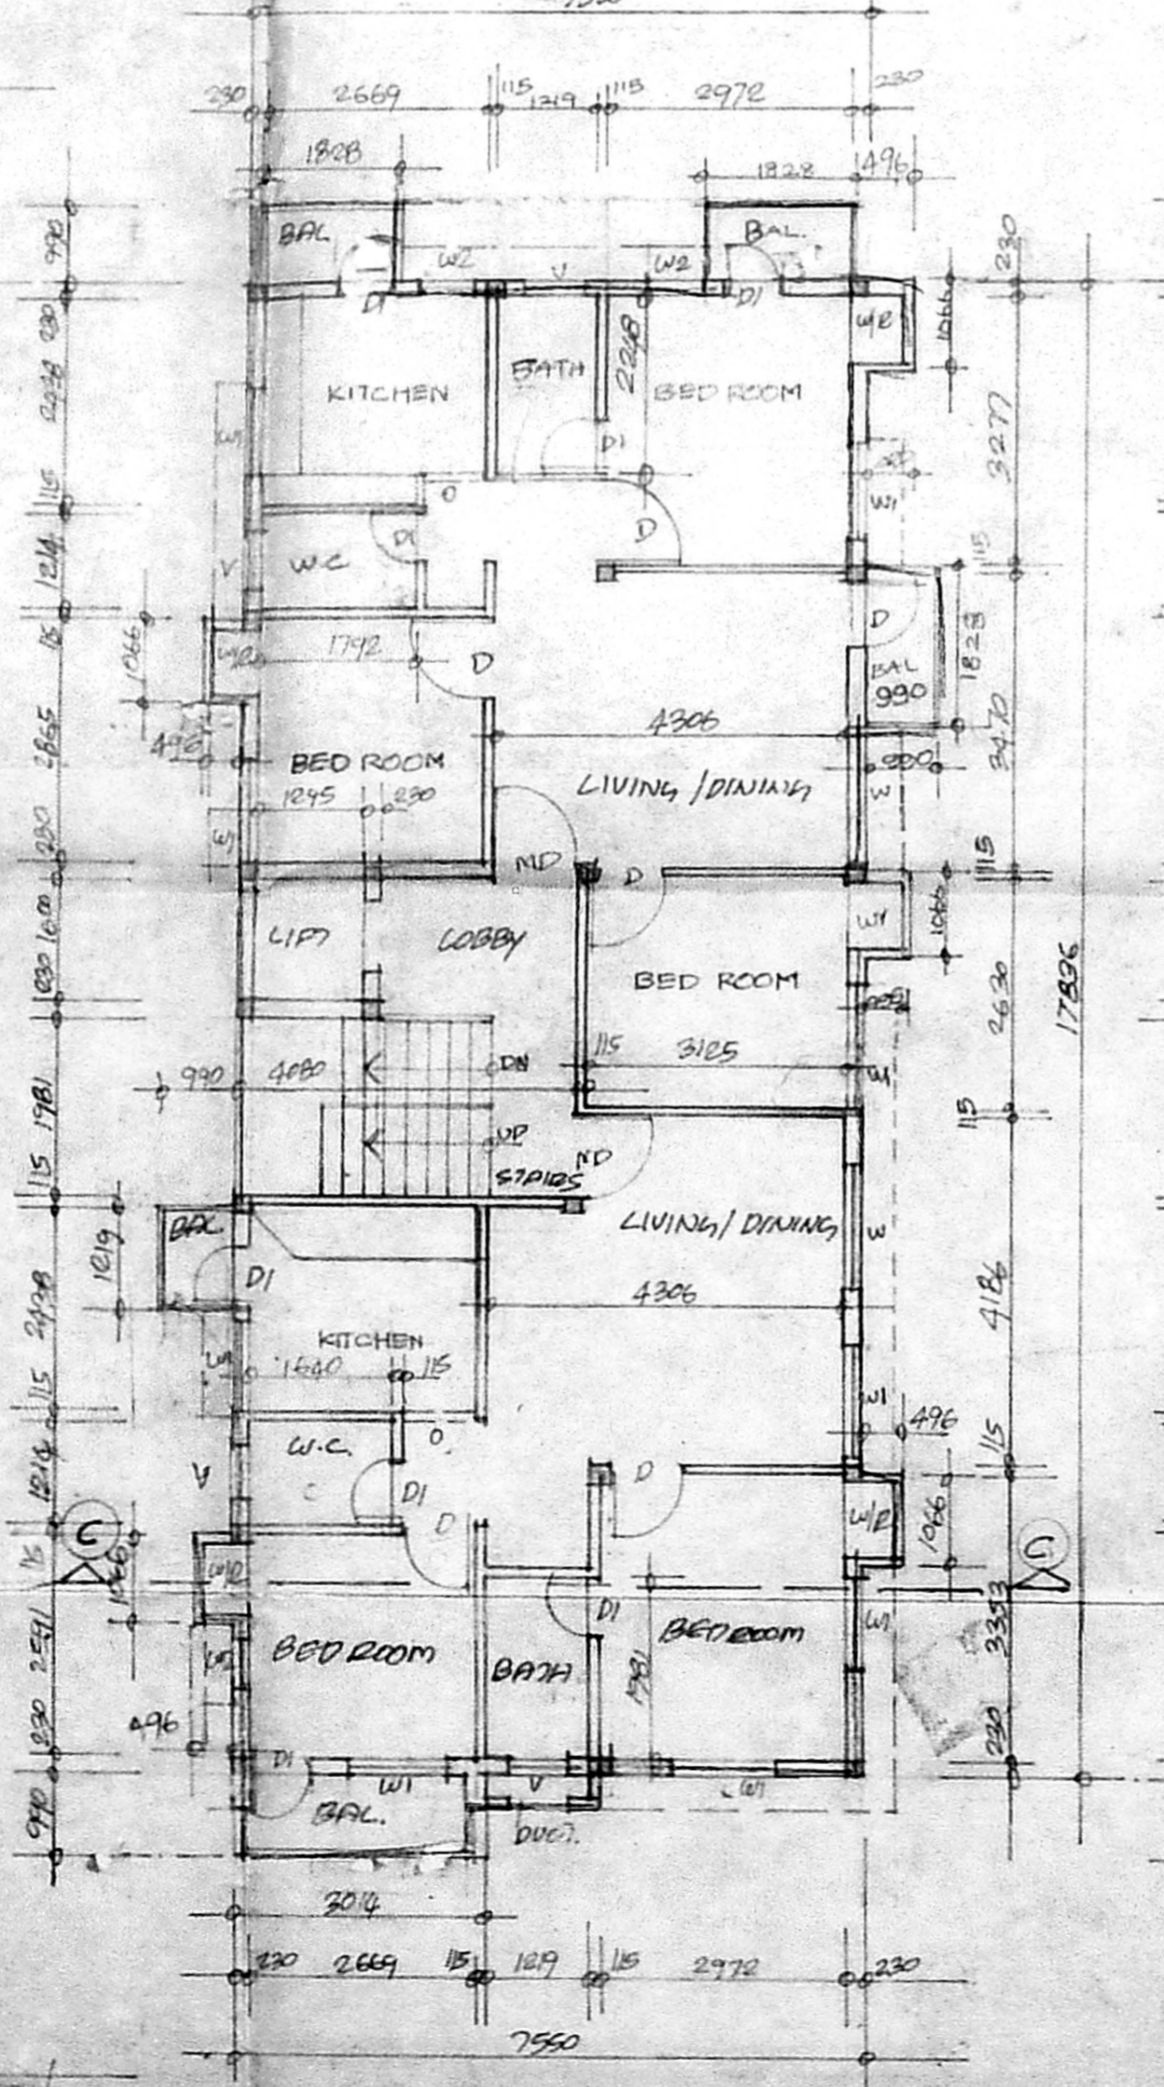

TYPICAL FLOOR PLAN I & II

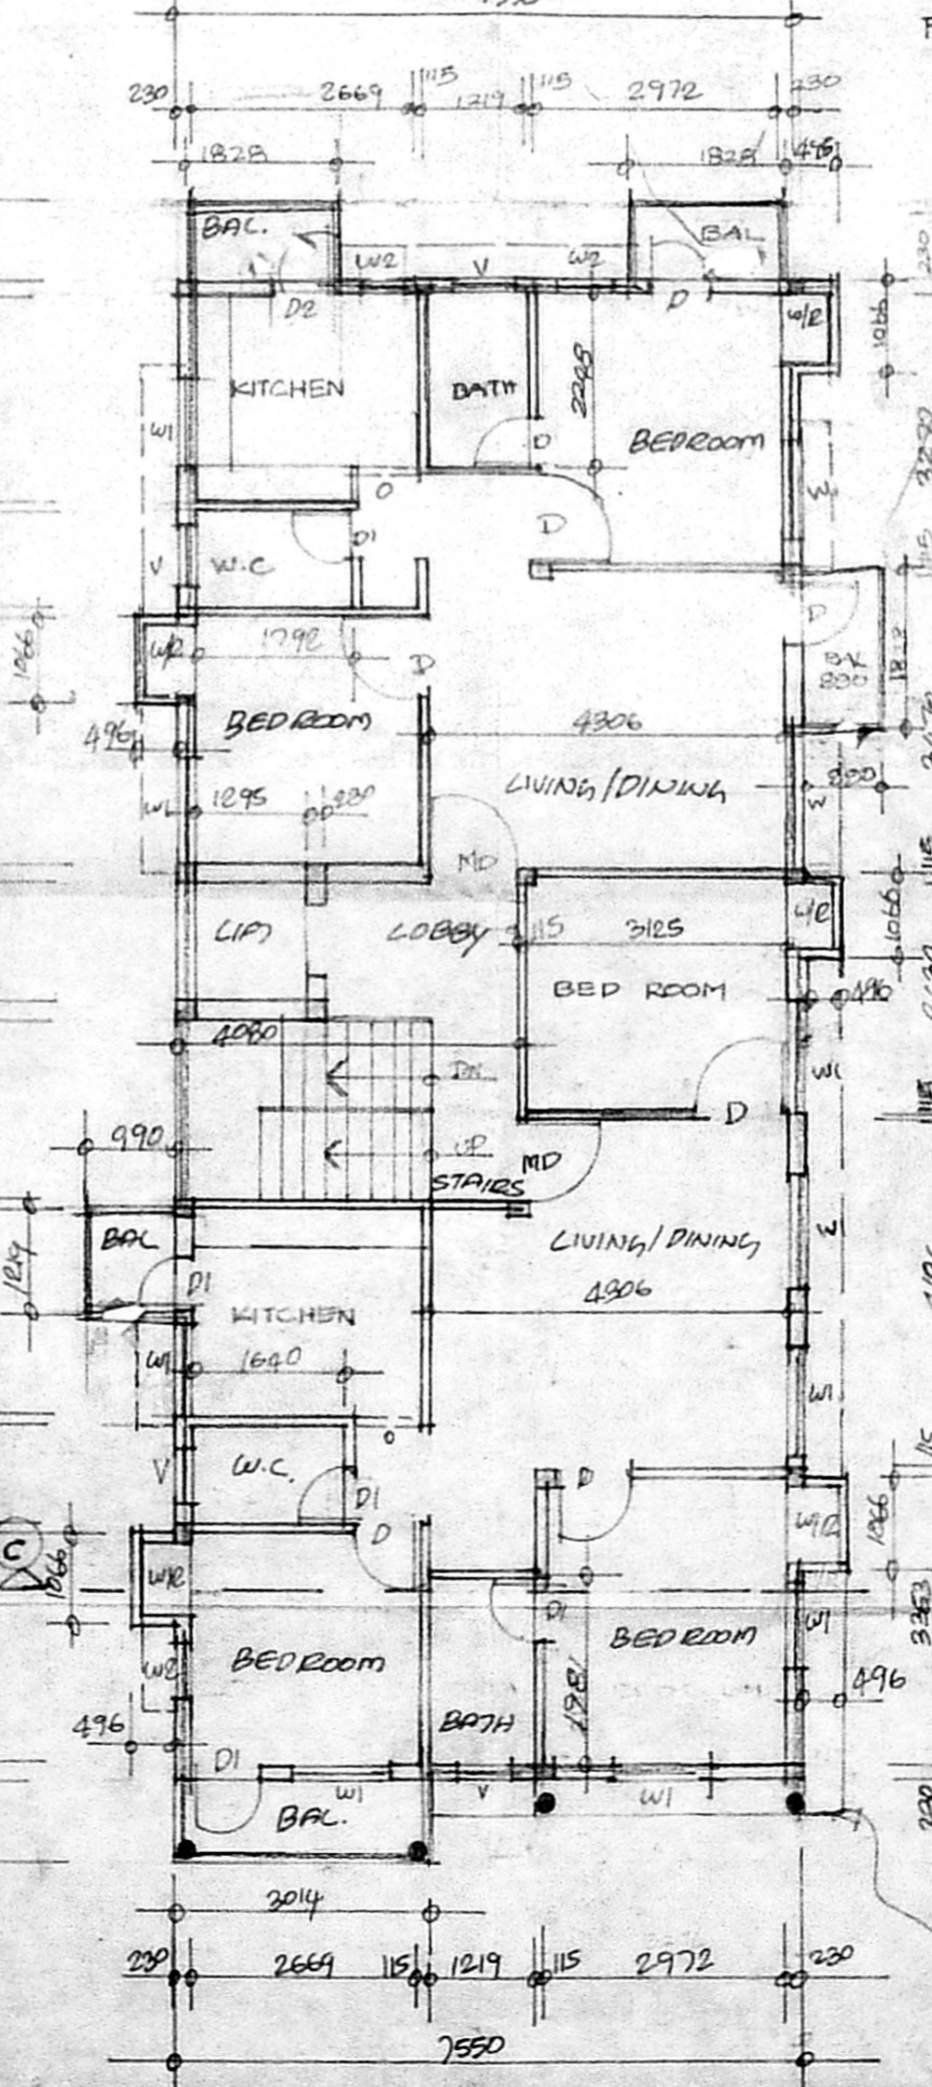

THIRD-FLOOR PLAN

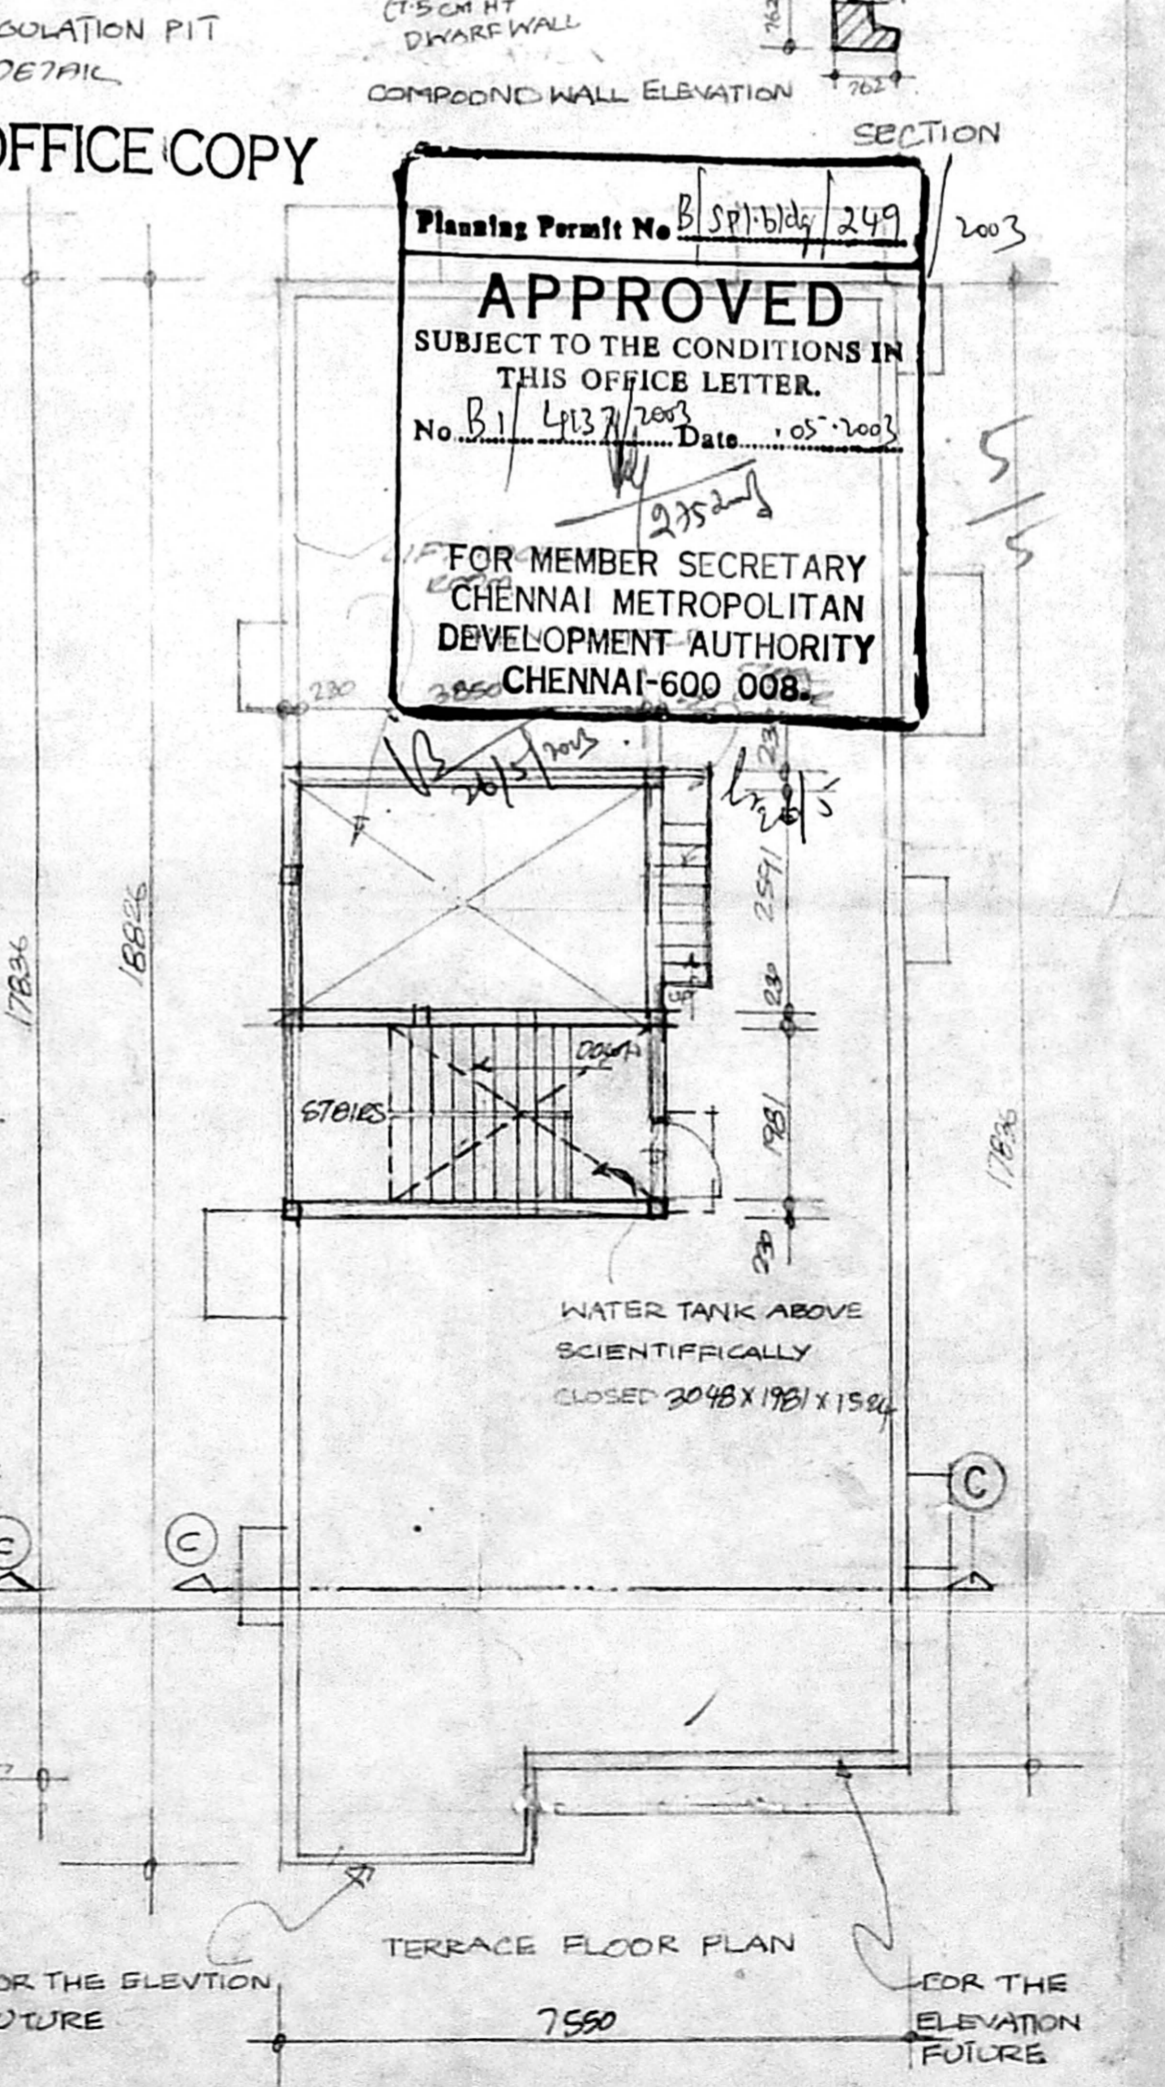

TERRACE FLOOR PLAN

OFFICE COPY

Planning Permit No. B. 1137/2003  
**APPROVED**  
 SUBJECT TO THE CONDITIONS IN THIS OFFICE LETTER.  
 No. B. 1137/2003 Date: 05.05.2003  
 FOR MEMBER SECRETARY  
 CHENNAI METROPOLITAN  
 DEVELOPMENT AUTHORITY  
 CHENNAI-600 008

SCHEDULE OF JOINTRY

TYPE	SIZE	DESCRIPTION
MD	1066 X 2193	TW MAIN DOOR
D	914 X 2183	CW FLASH DOOR
DI	762 X 2153	DO
W	1822 X 1571	CW GLAZED WINDOW
W <sub>1</sub>	1218 X 1371	CW GLAZED WINDOW
W <sub>2</sub>	1218 X 1371	CW GLAZED WINDOW

Revised Plan  
 Dt: 8.5.2003

Specification  
**CMDA (B) / No. 1**  
 C. No. 61/4137/2003  
 Scrutiny  
 P. A. [Signature]  
 1. TWO COATS OF COLOR AND WHITE WASH  
 2. TWO COATS OF PAINT OVER COAT OF PRIMER  
 3. WEATHERING COURSE BRICK JALY LIME  
 4. ONE COURSE OF FLAT TILES LAID TO BE SLOPE

AREA STATEMENT SQ. M.

GROUND FLOOR AREA	134.66
FIRST FLOOR AREA	146.92
SECOND FLOOR AREA	146.92
THIRD FLOOR AREA	146.92
TOTAL AREA	575.42
PLOT AREA	385.48
PLOT COVERAGE (F.S)	1.49

COLOR INDEX

PROPOSED	SHOWN THIS	[Color swatch]
BOUNDARY	SHOWN THIS	[Color swatch]
ROAD	SHOWN THIS	[Color swatch]

SCALE: 1:100 DATE: [ ]

T. Praveena Meera  
 OWNER'S SIGNATURE  
 (PA HOLDER)

Proposed construction of Residential building at No.5, 6<sup>th</sup> cross street, trust pura m, kodambakkam, Chennai.-600 024.  
 Pulamno:1271 TSNO.43  
 Block no 26. puliyur

Licensed surveyor  
 S. SUBRAMANIAM, C. Engg (II), AMIE, PDCC, DRTM  
 Chartered Engineer (No. AM 82130/9)  
 Approved Valuer (No. A 6446)  
 Licensed Surveyor, Class-I (No. 434/98)  
 Corporation of Chennai  
 L-21-F, Bharathidasan Colony,  
 K.K. Nagar, Chennai-600 078.  
 Phone: 044-4749429