




ELEVATION

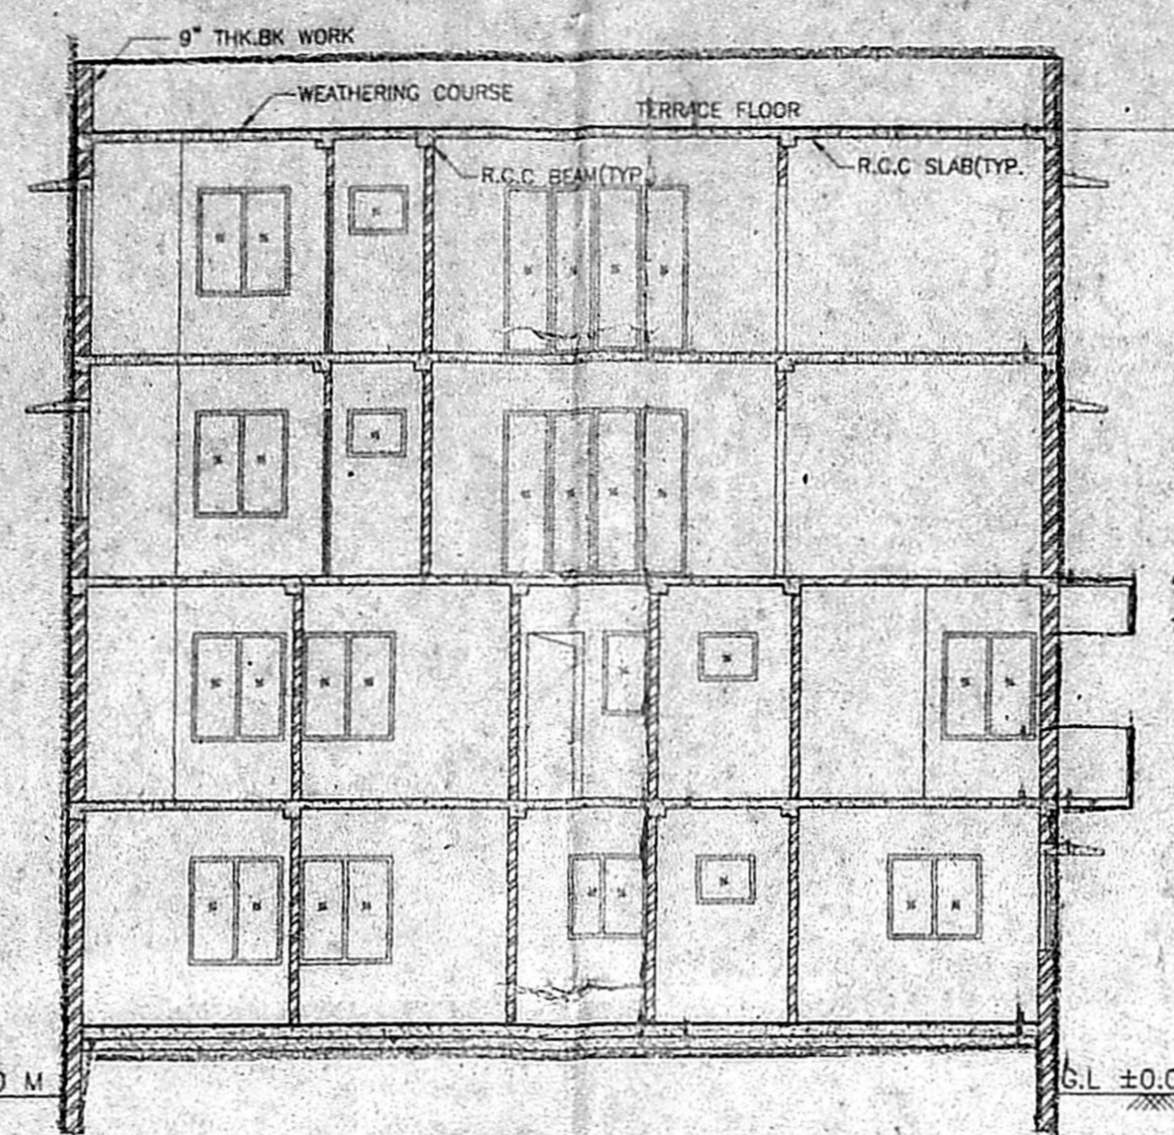

SECTION A-A

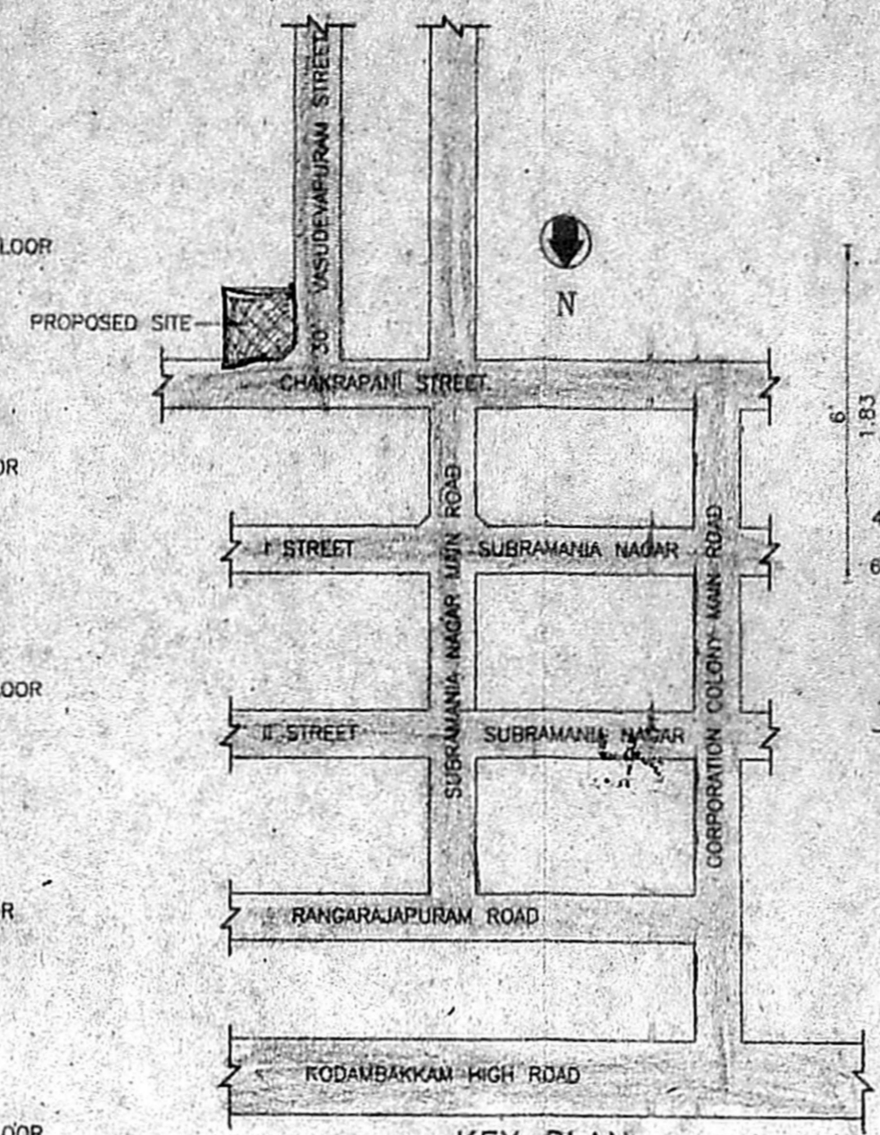


KEY PLAN
NOT TO SCALE

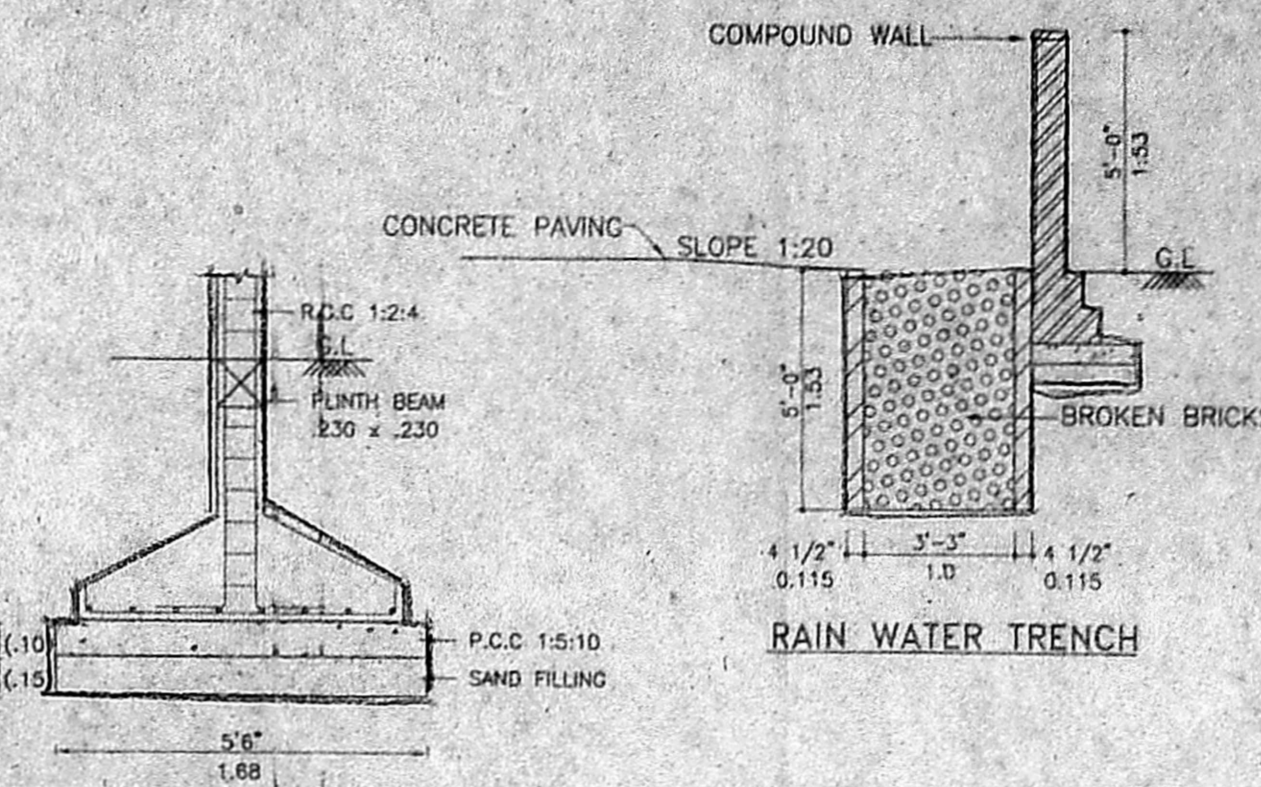


TYPICAL FOUNDATION DETAILS
SCALE 1:50




COMPOUND WALL - ELEVATION
SCALE 1:100

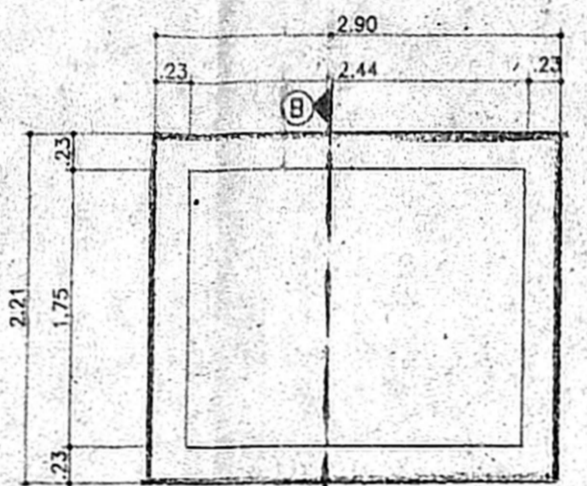

PLAN OF SUMP
SCALE 1:50

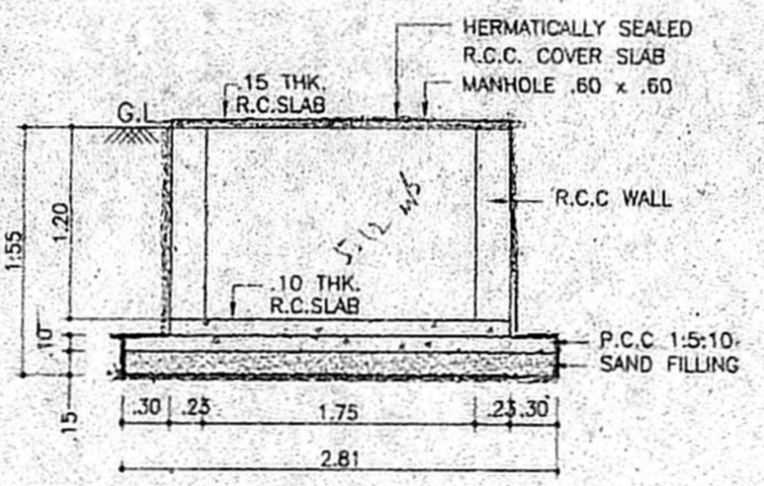


SECTION ON B-B
SCALE 1:50

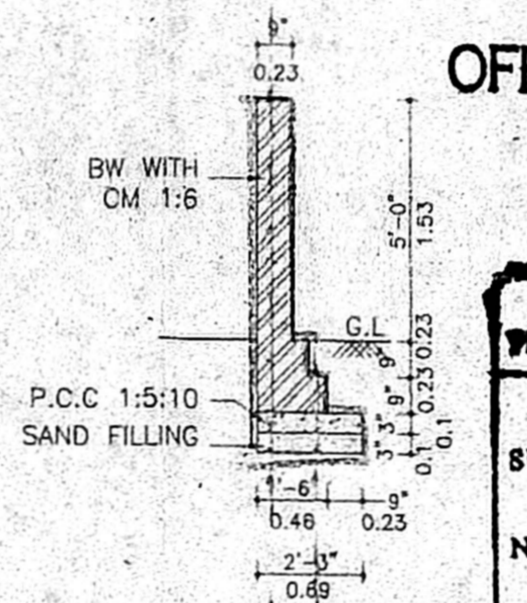


SECTION OF COMPOUND WALL
SCALE 1:50

OFFICE COPY


APPROVED
SUBJECT TO THE CONDITIONS IN
THIS OFFICE LETTER.
No. B/5114/2003 Date: 05.09.03
FOR MEMBER SECRETARY
CHENNAI METROPOLITAN
DEVELOPMENT AUTHORITY
CHENNAI-600 008.

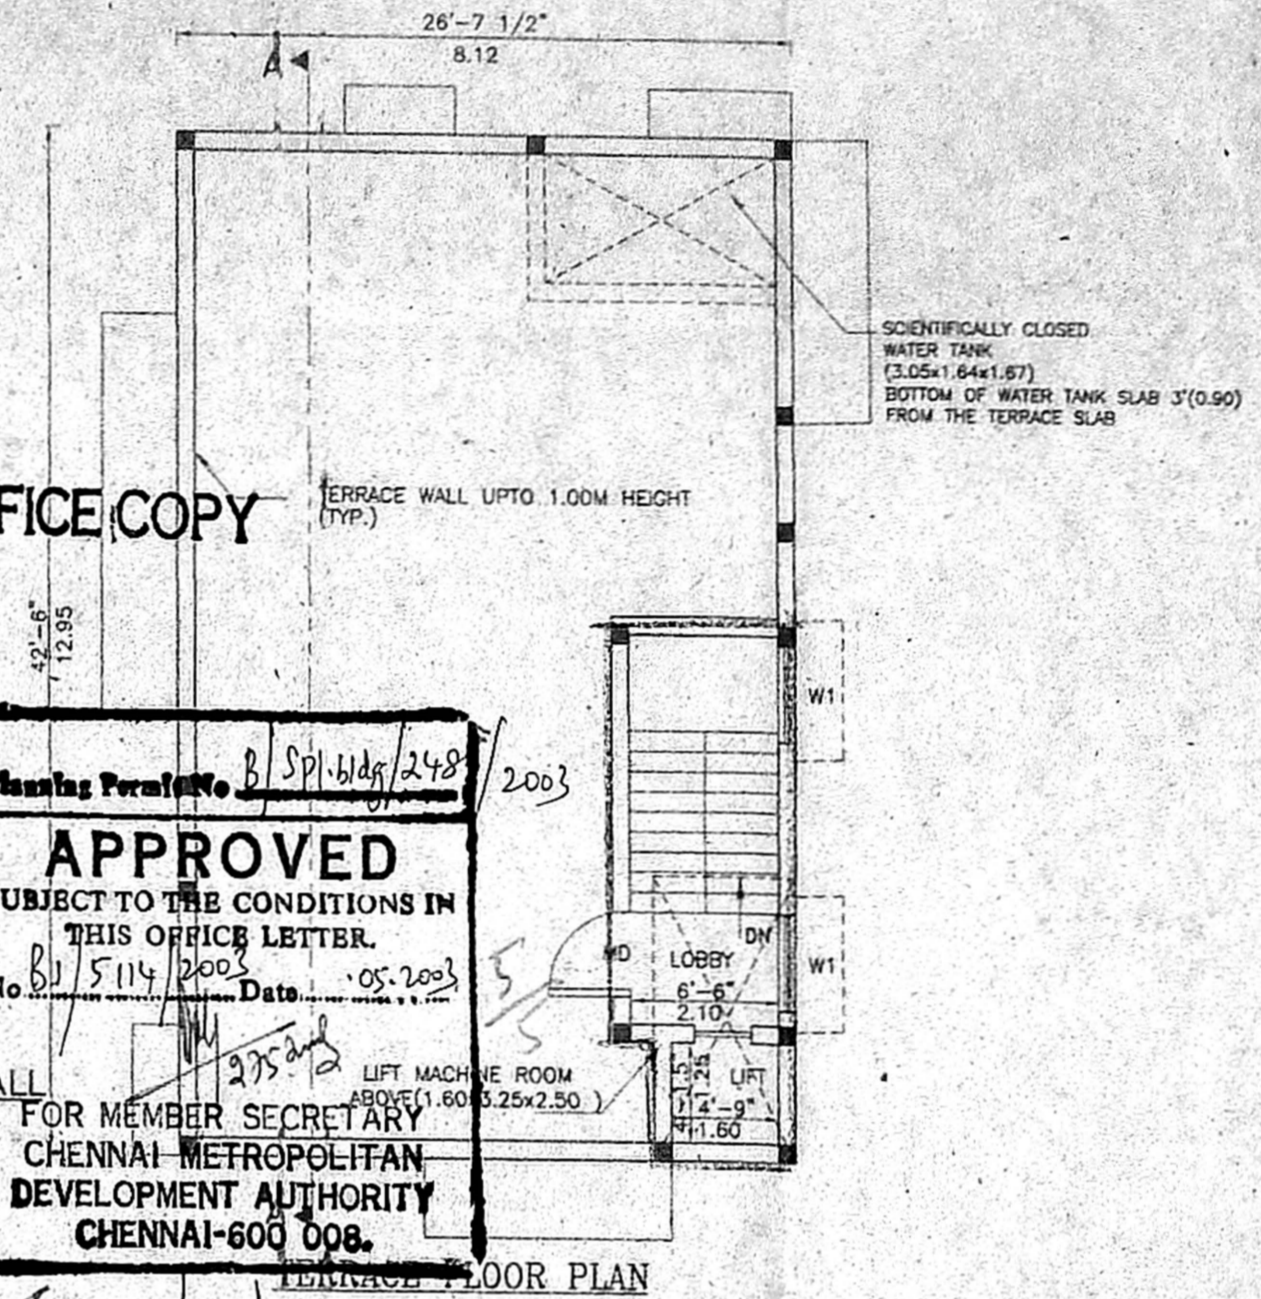


FIRST FLOOR PLAN

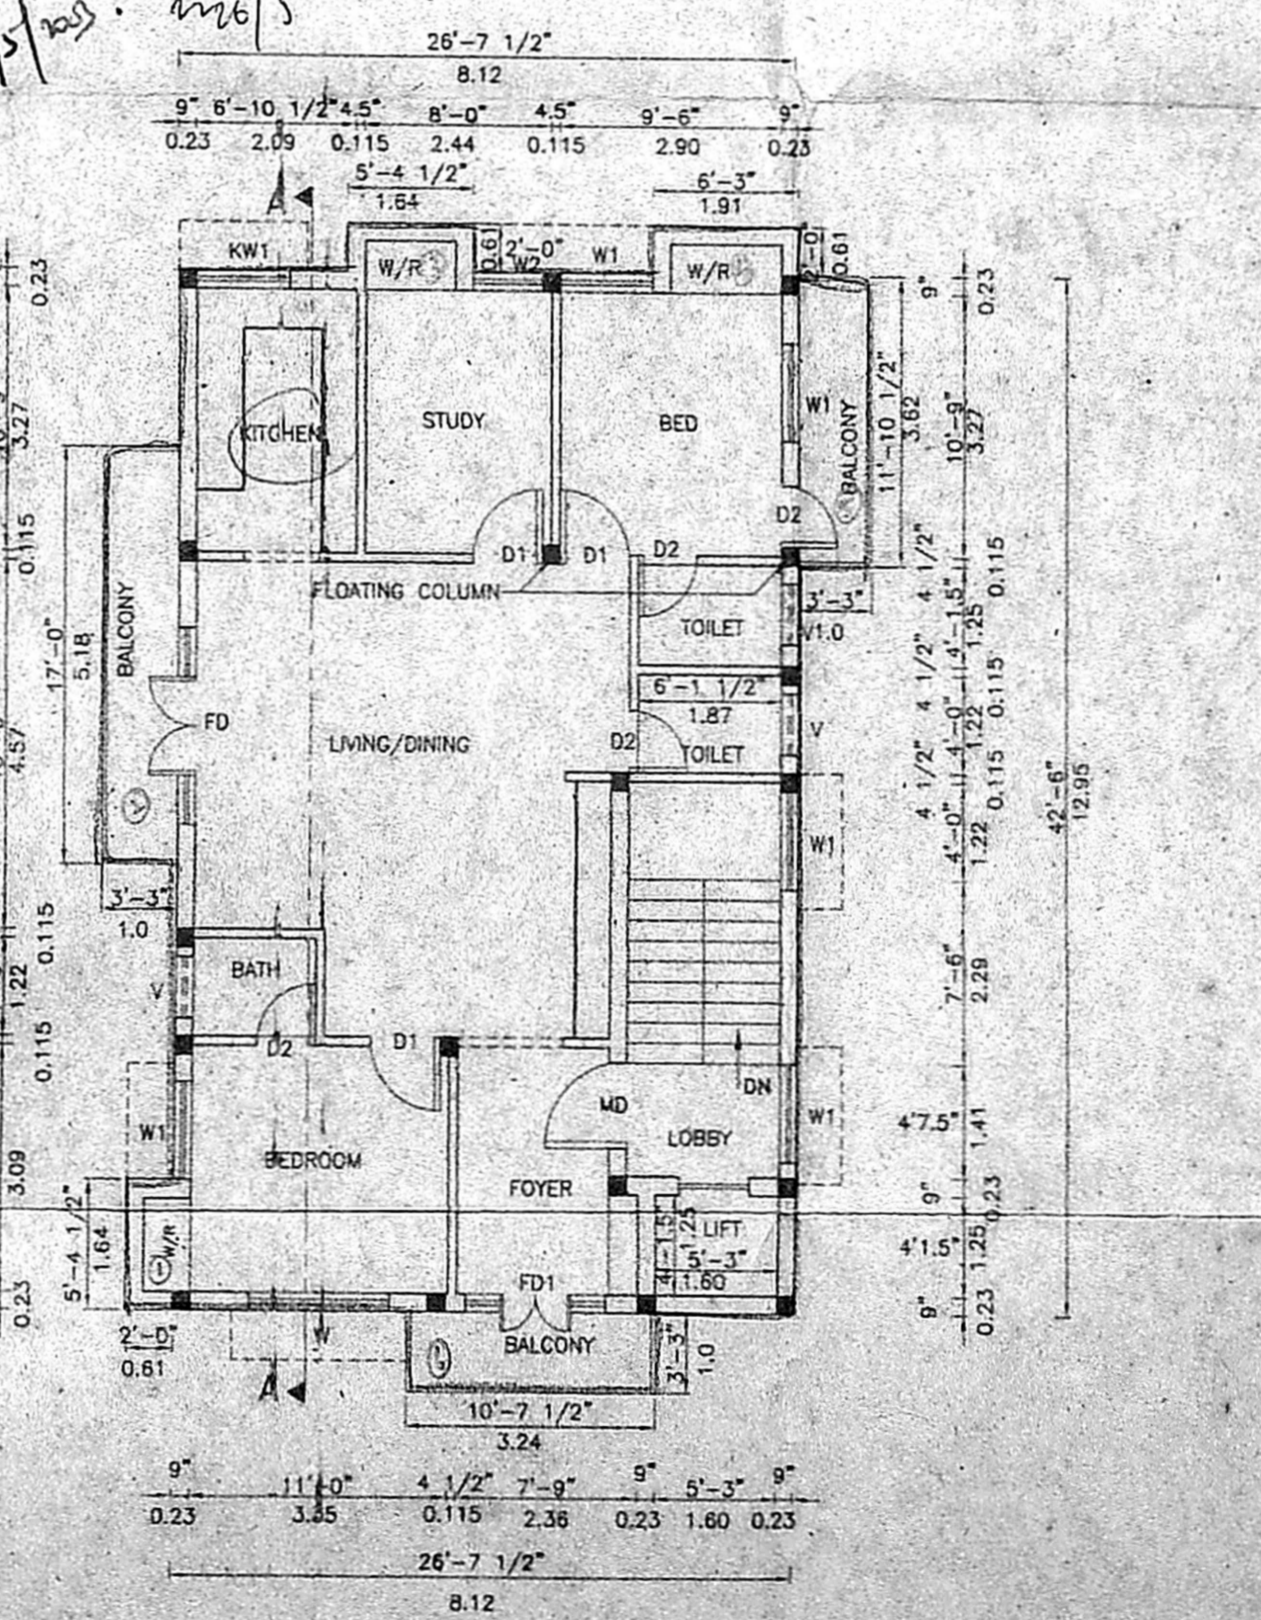

SECOND & THIRD FLOOR PLAN

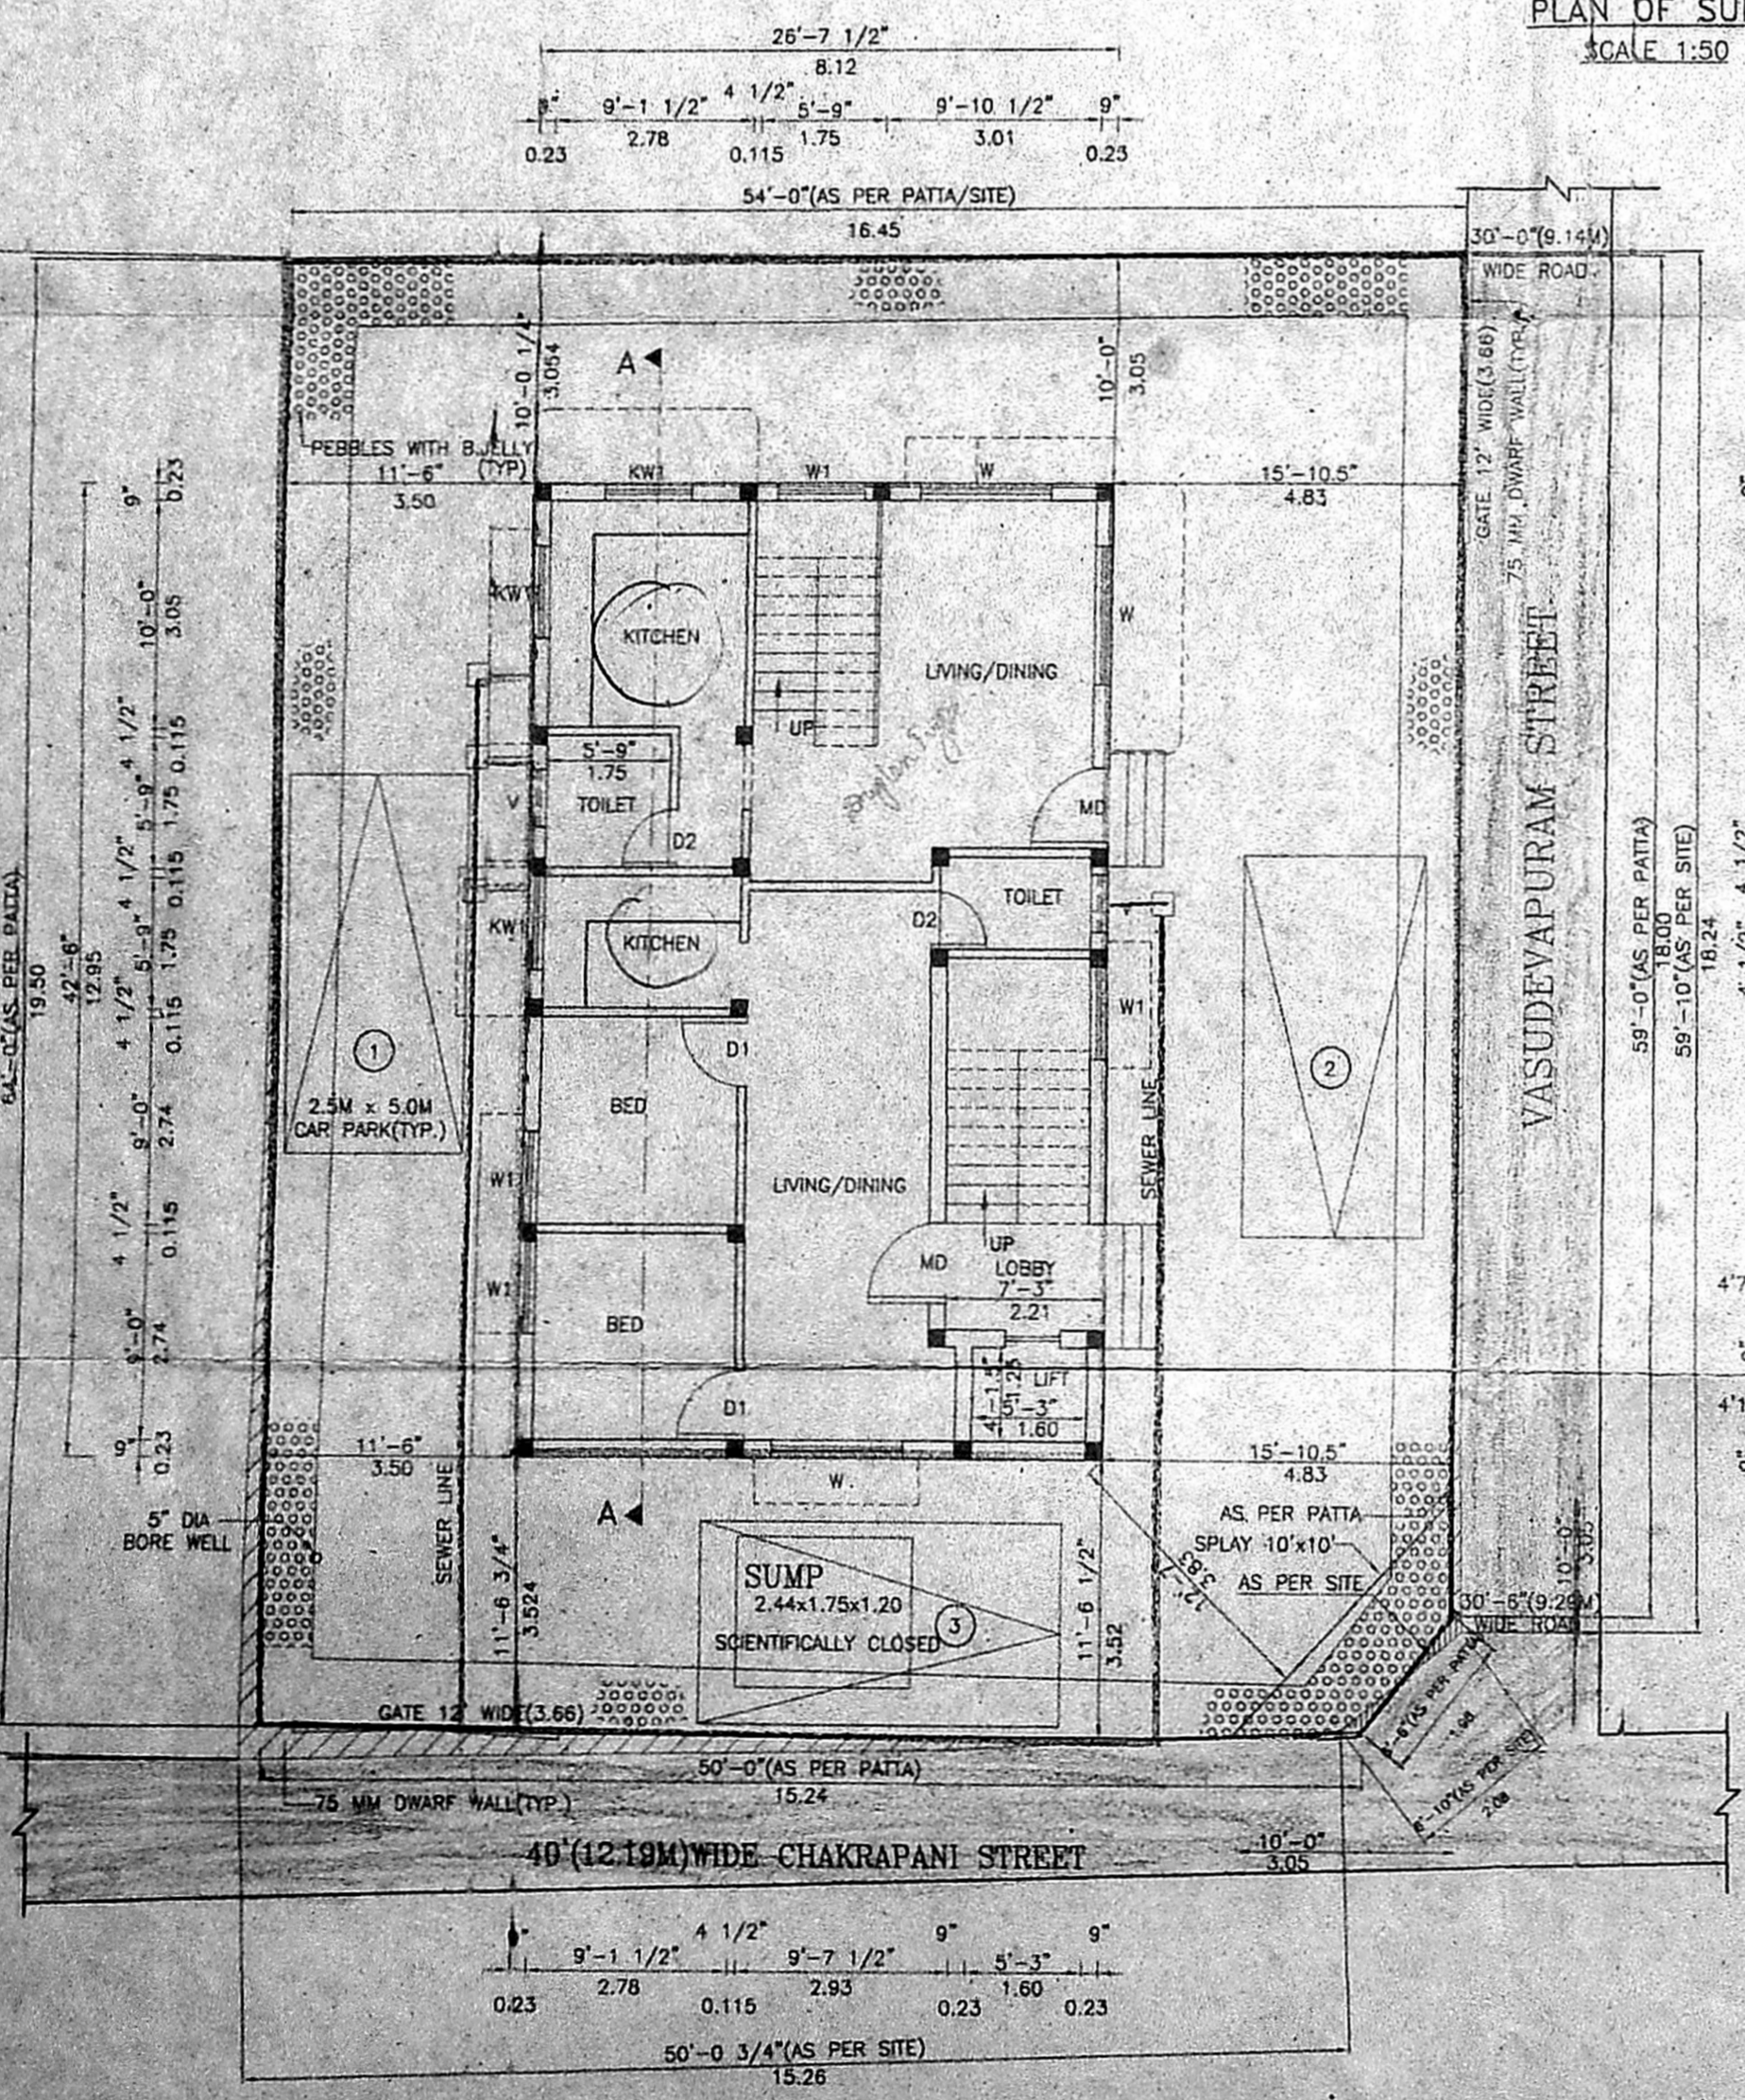

SITE CUM GROUND FLOOR PLAN

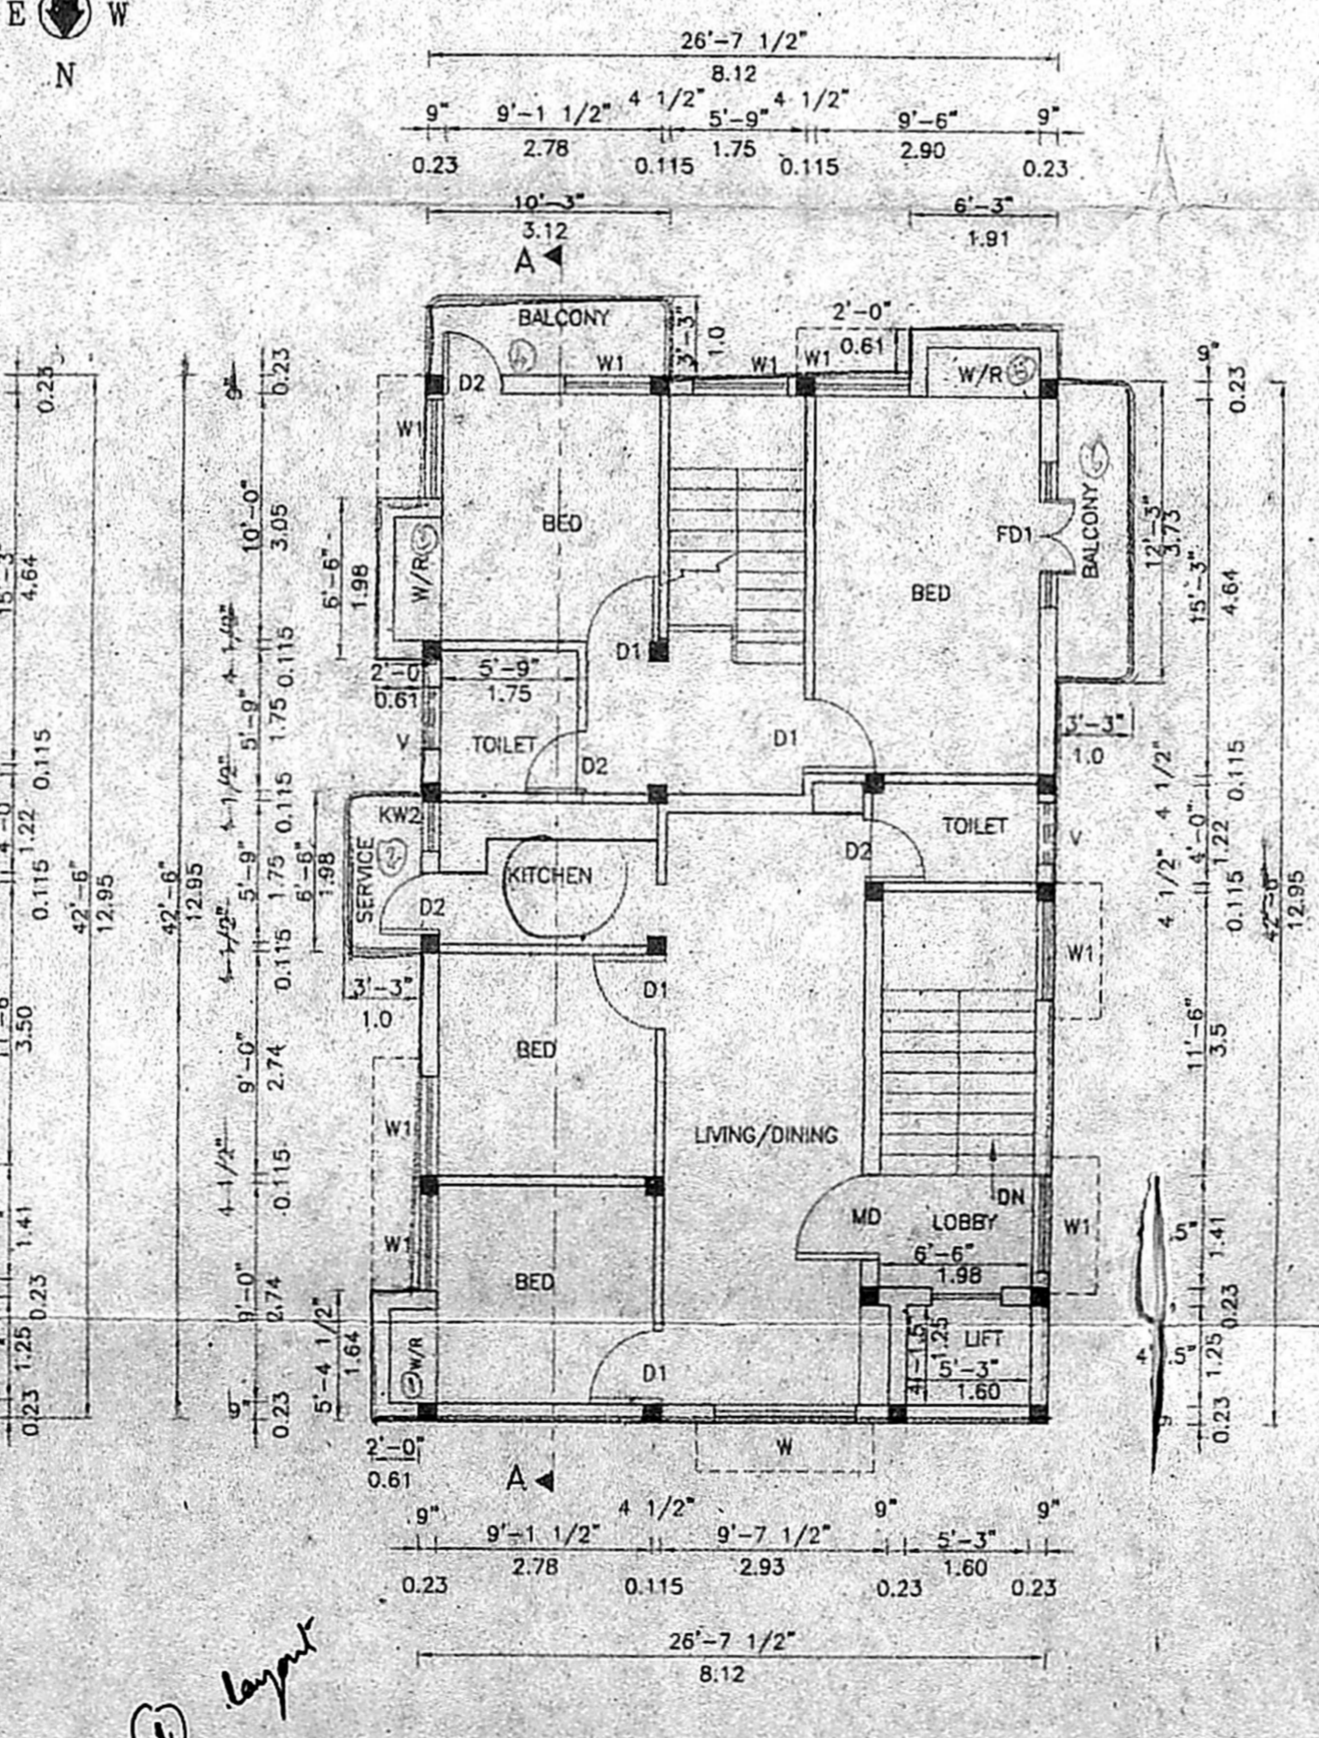

FIRST FLOOR PLAN

AREA STATEMENT

PLOT AREA AS PER PATTA : 312.24 SQ.M
PLOT AS PER SITE : 329.49 SQ.M
GROUND FLOOR : 117.20 SQ.M
FIRST FLOOR : 117.20 SQ.M
SECOND FLOOR : 120.40 SQ.M
THIRD FLOOR : 120.40 SQ.M
TOTAL AREA : 475.20 SQ.M

F.S.I PROVIDED - 1.48
PLOT COVERAGE PROVIDED - 1.48

CMDA (B)/C.No. 5114/2003 No. 1

Scrutiny
P. A. 10/11/03
JOINERY DETAILS
A.P. 11/14/03
D.P.

NAME	DESCRIPTION	SIZE
MD	MAIN DOOR	1.06 x 2.10
D1	FLUSH DOOR	0.91 x 2.10
D2	FLUSH DOOR	0.75 x 2.10
FD	FRENCH DOOR	2.44 x 2.10
FD1	FRENCH DOOR	1.22 x 2.10
W	WINDOW	1.83 x 1.20
W1	WINDOW	1.22 x 1.20
W2	WINDOW	0.90 x 1.20
KW1	KITCHEN WINDOW	0.60 x 0.91
V	VENTILATOR	0.76 x 0.60

COLOUR INDEX:

- PROPOSED SHOWN THUS [Symbol]
- BOUNDARY SHOWN THUS [Symbol]
- ROAD SHOWN THUS [Symbol]
- SEWER LINE [Symbol]

PROPOSED RESIDENTIAL BUILDING AT
T.S NO.95,BLOCK NO. 49,PULIYAR VILLAGE
EGMORE - NUGAMBAKKAM TK, OLD No : 8.
NEW No : 13 CHAKRAPANI STREET,
WEST MAMBALAM, CHENNAI - 600 033.

DIVISION : 124
ZONE : VIII

SCALE : 1:100 DATE : 03/04/2003

OWNER / POWER AGENT

C. S. Balachandhar
SIG. OF THE OWNER.

LICENSED SURVEYOR

C. S. Balachandhar
S. S. BALACHANDAR, B.E.
Civil & Structural Consultant
& Licensed Surveyor Class-I No : 308
Corporation of Chennai
708, LIG-1, TNHB Colony, Velachery,
CHENNAI - 600 042. Ph: 255 10 84

SIG. OF LICENSED SURVEYOR.