




FRONT ELEVATION

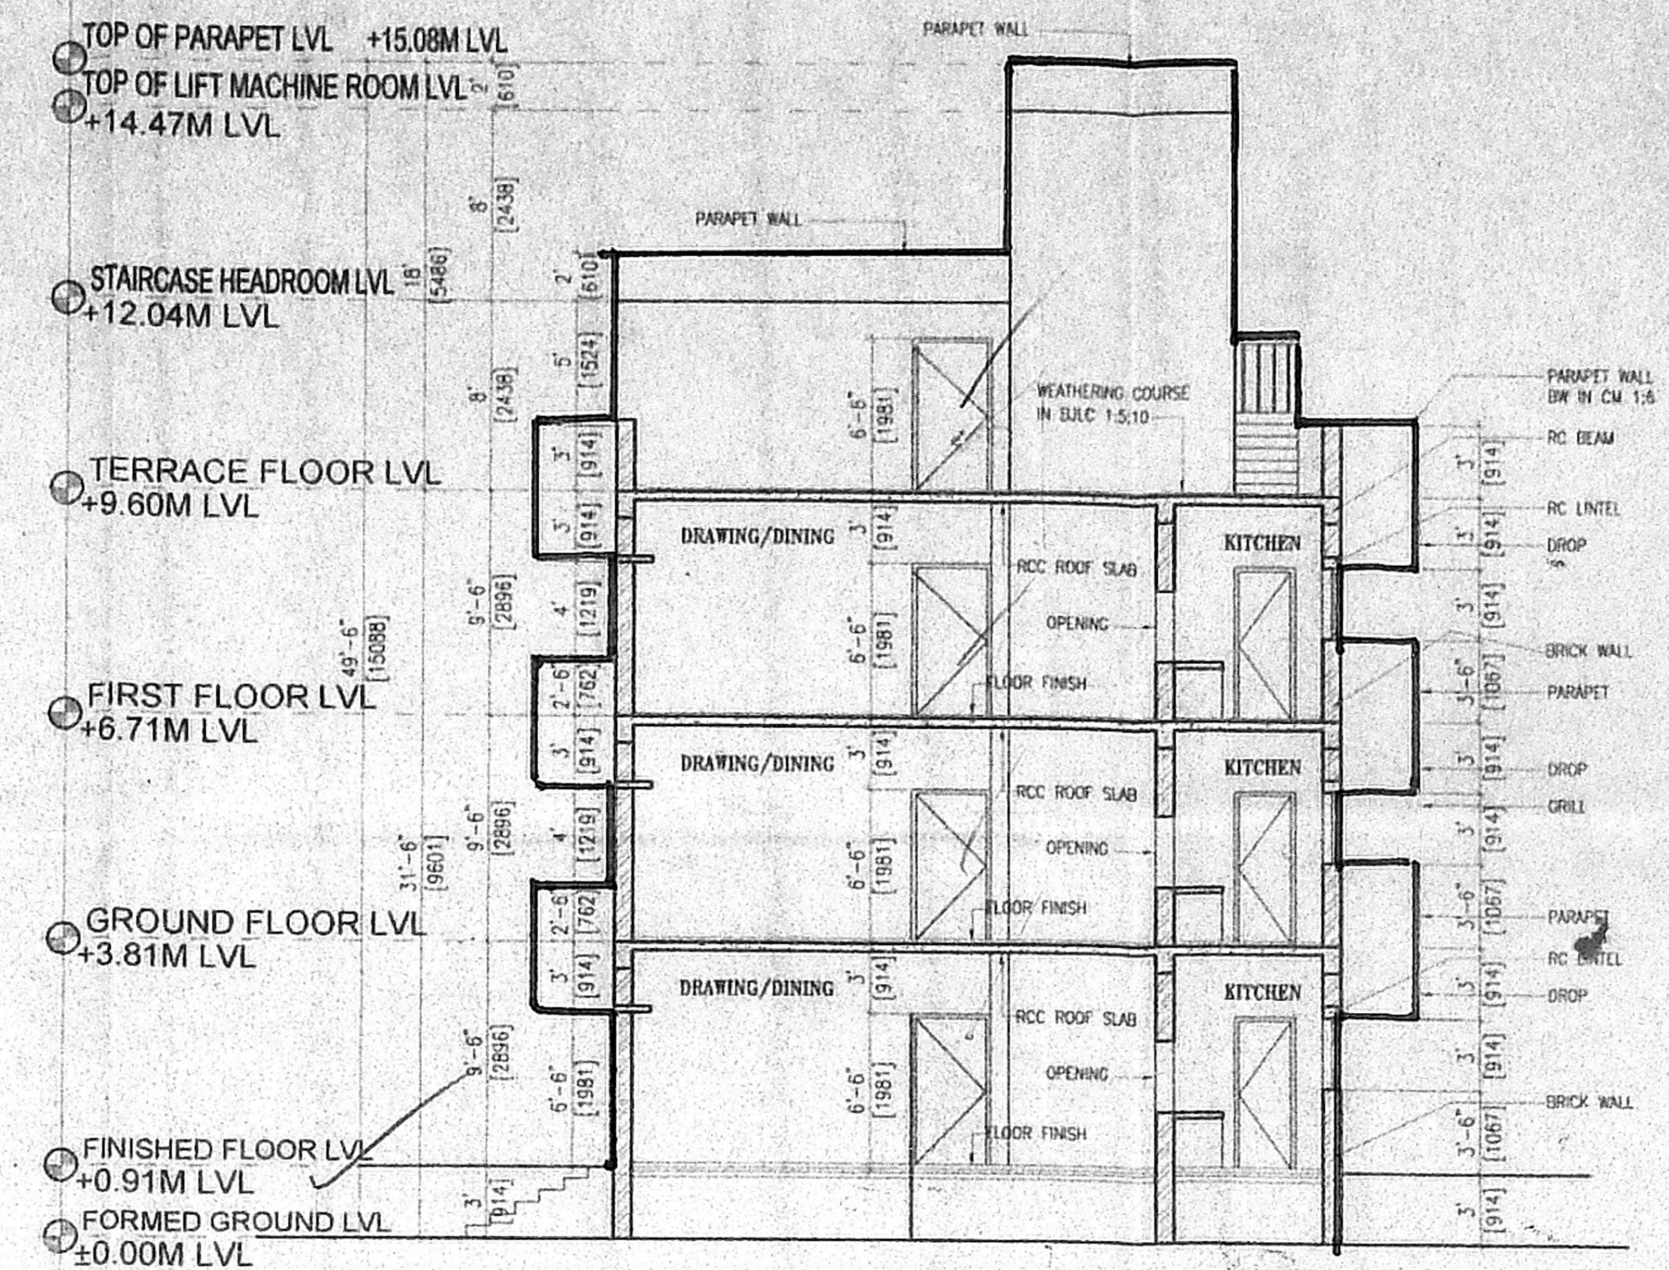


SECTION Y-Y

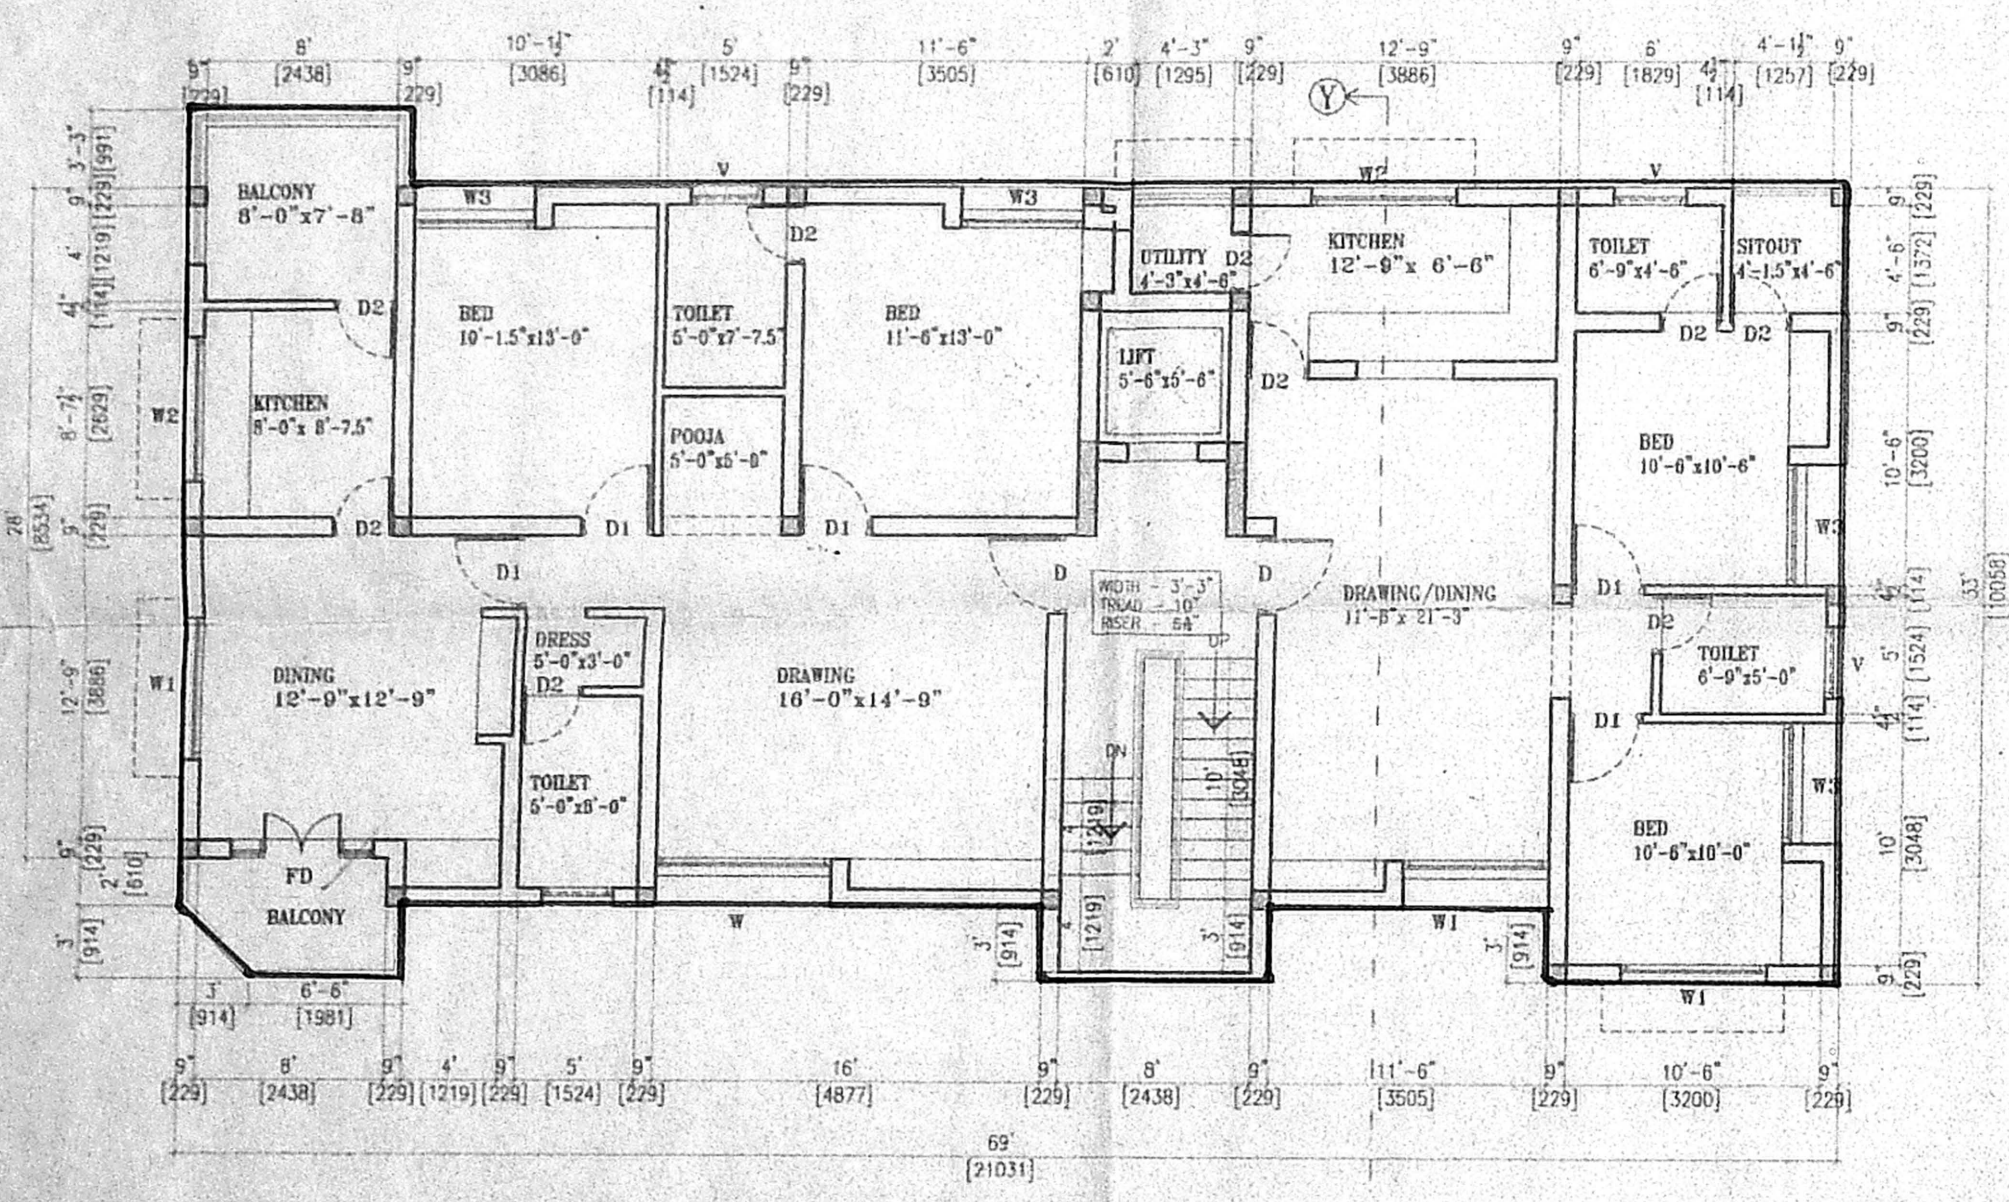


FIRST & SECOND FLOOR PLAN (TYPICAL)

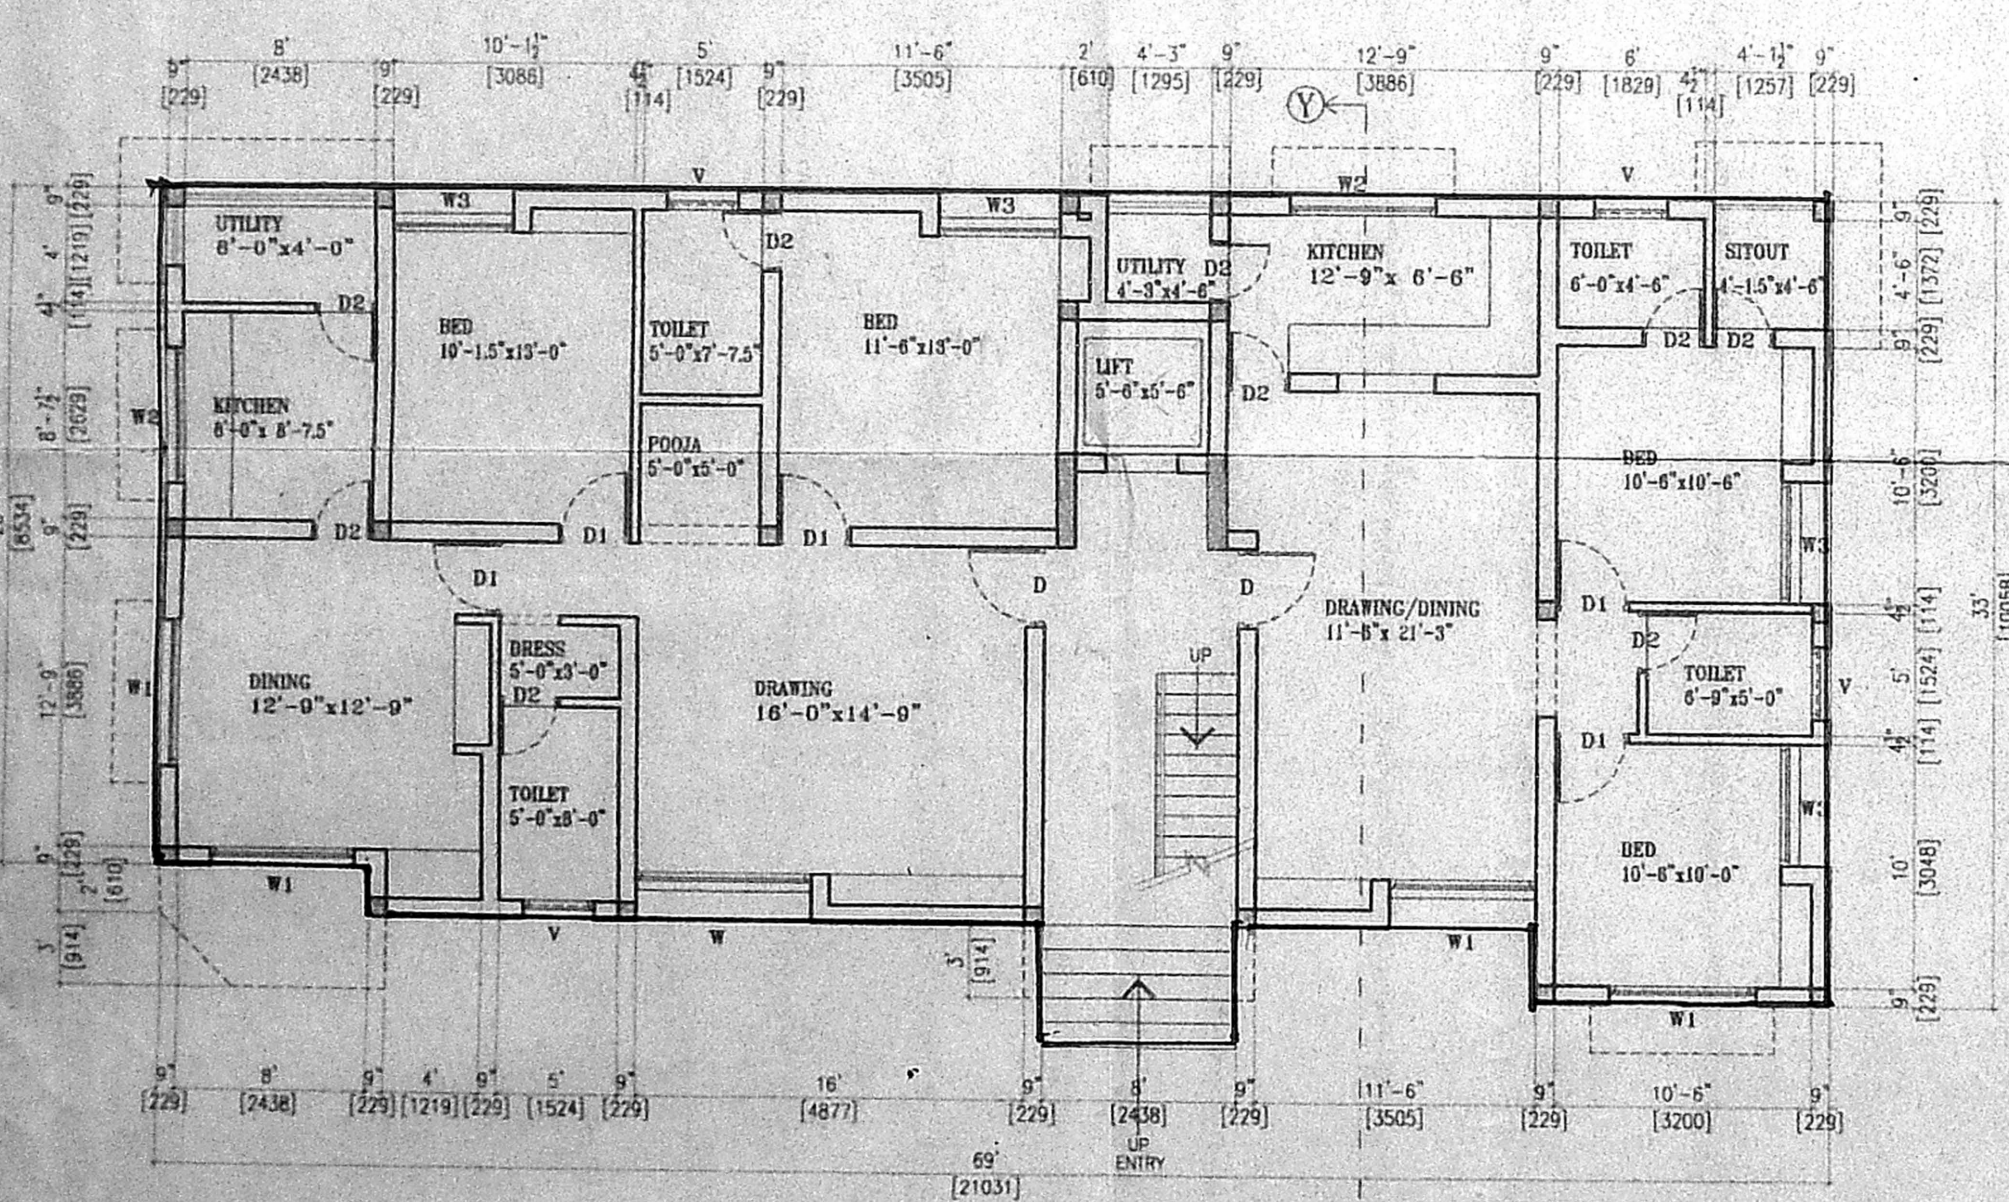

GROUND FLOOR PLAN

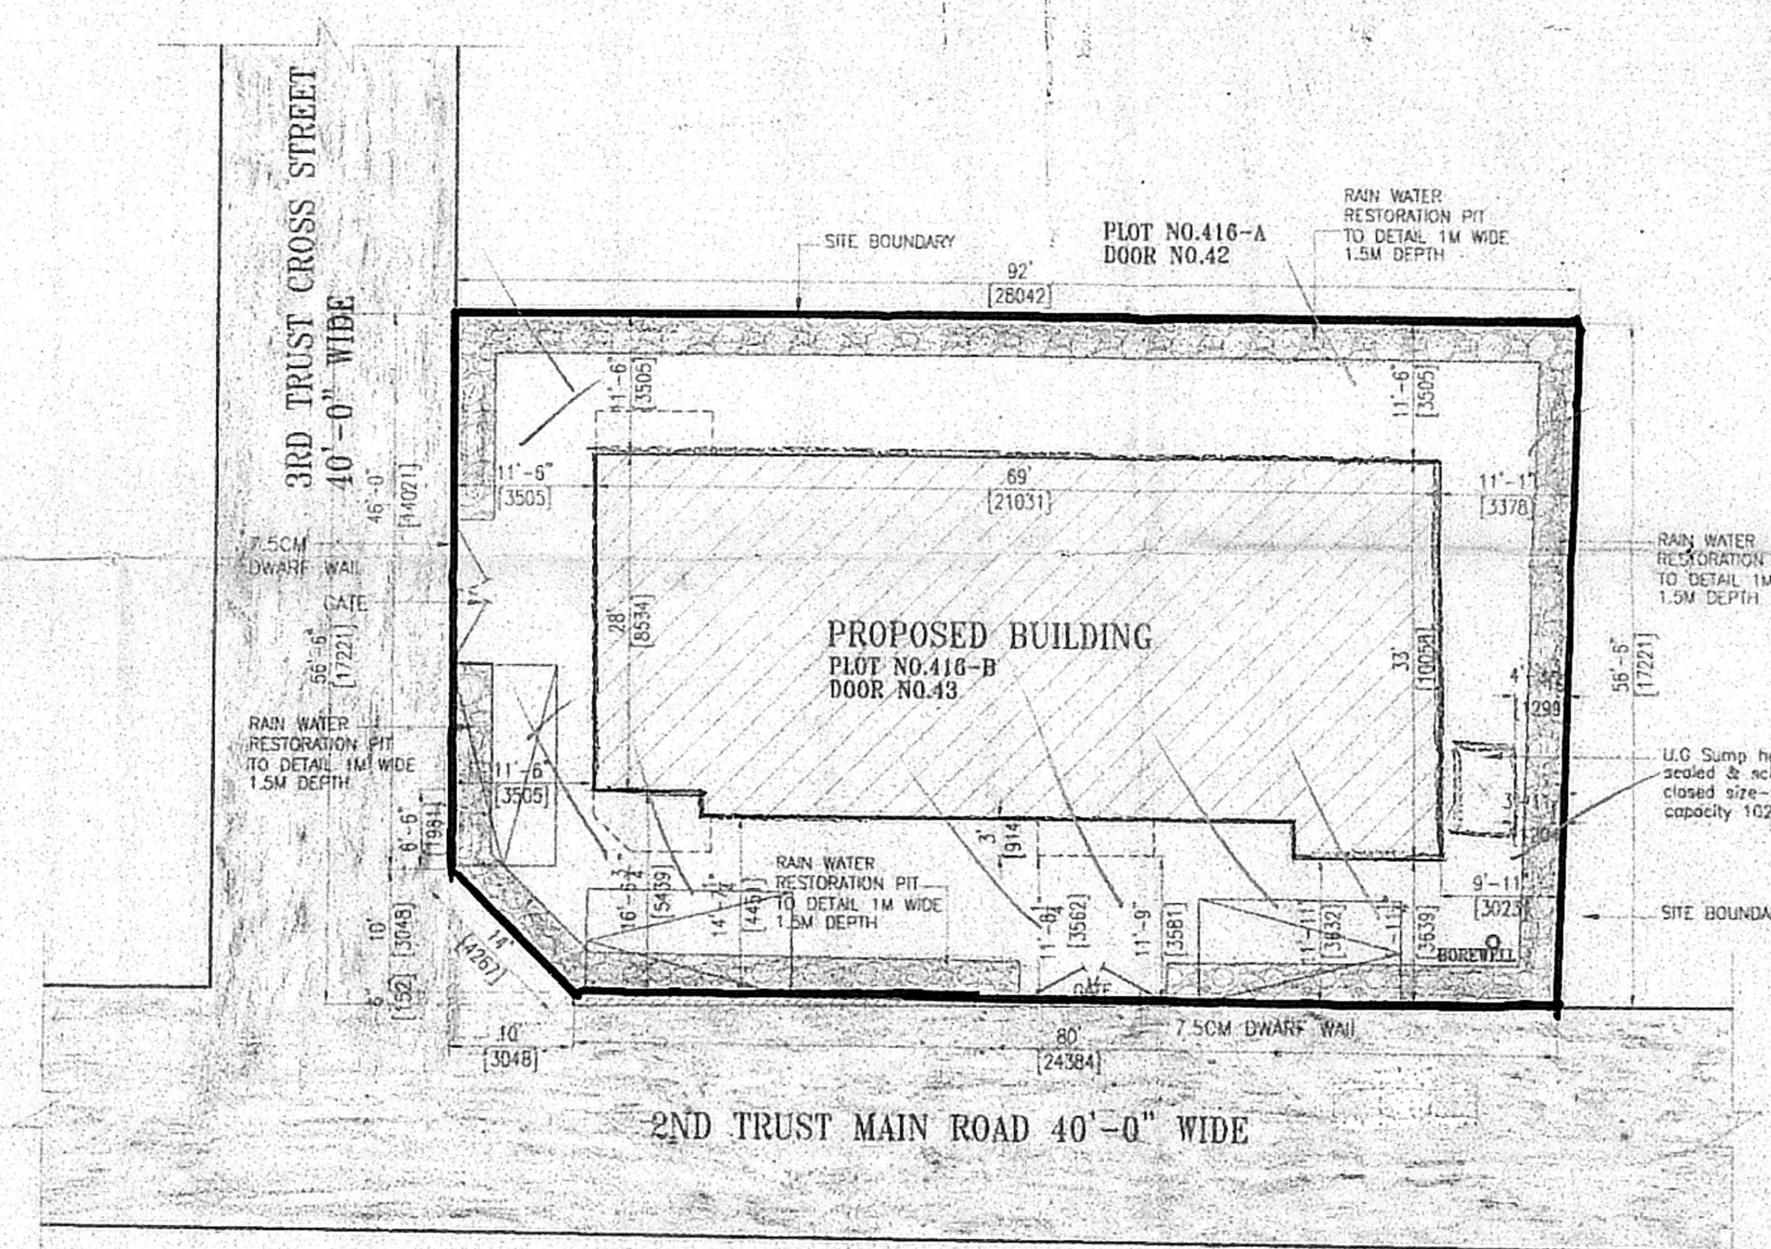

SITE PLAN
SCALE: 1"=16'-0" (1:200)

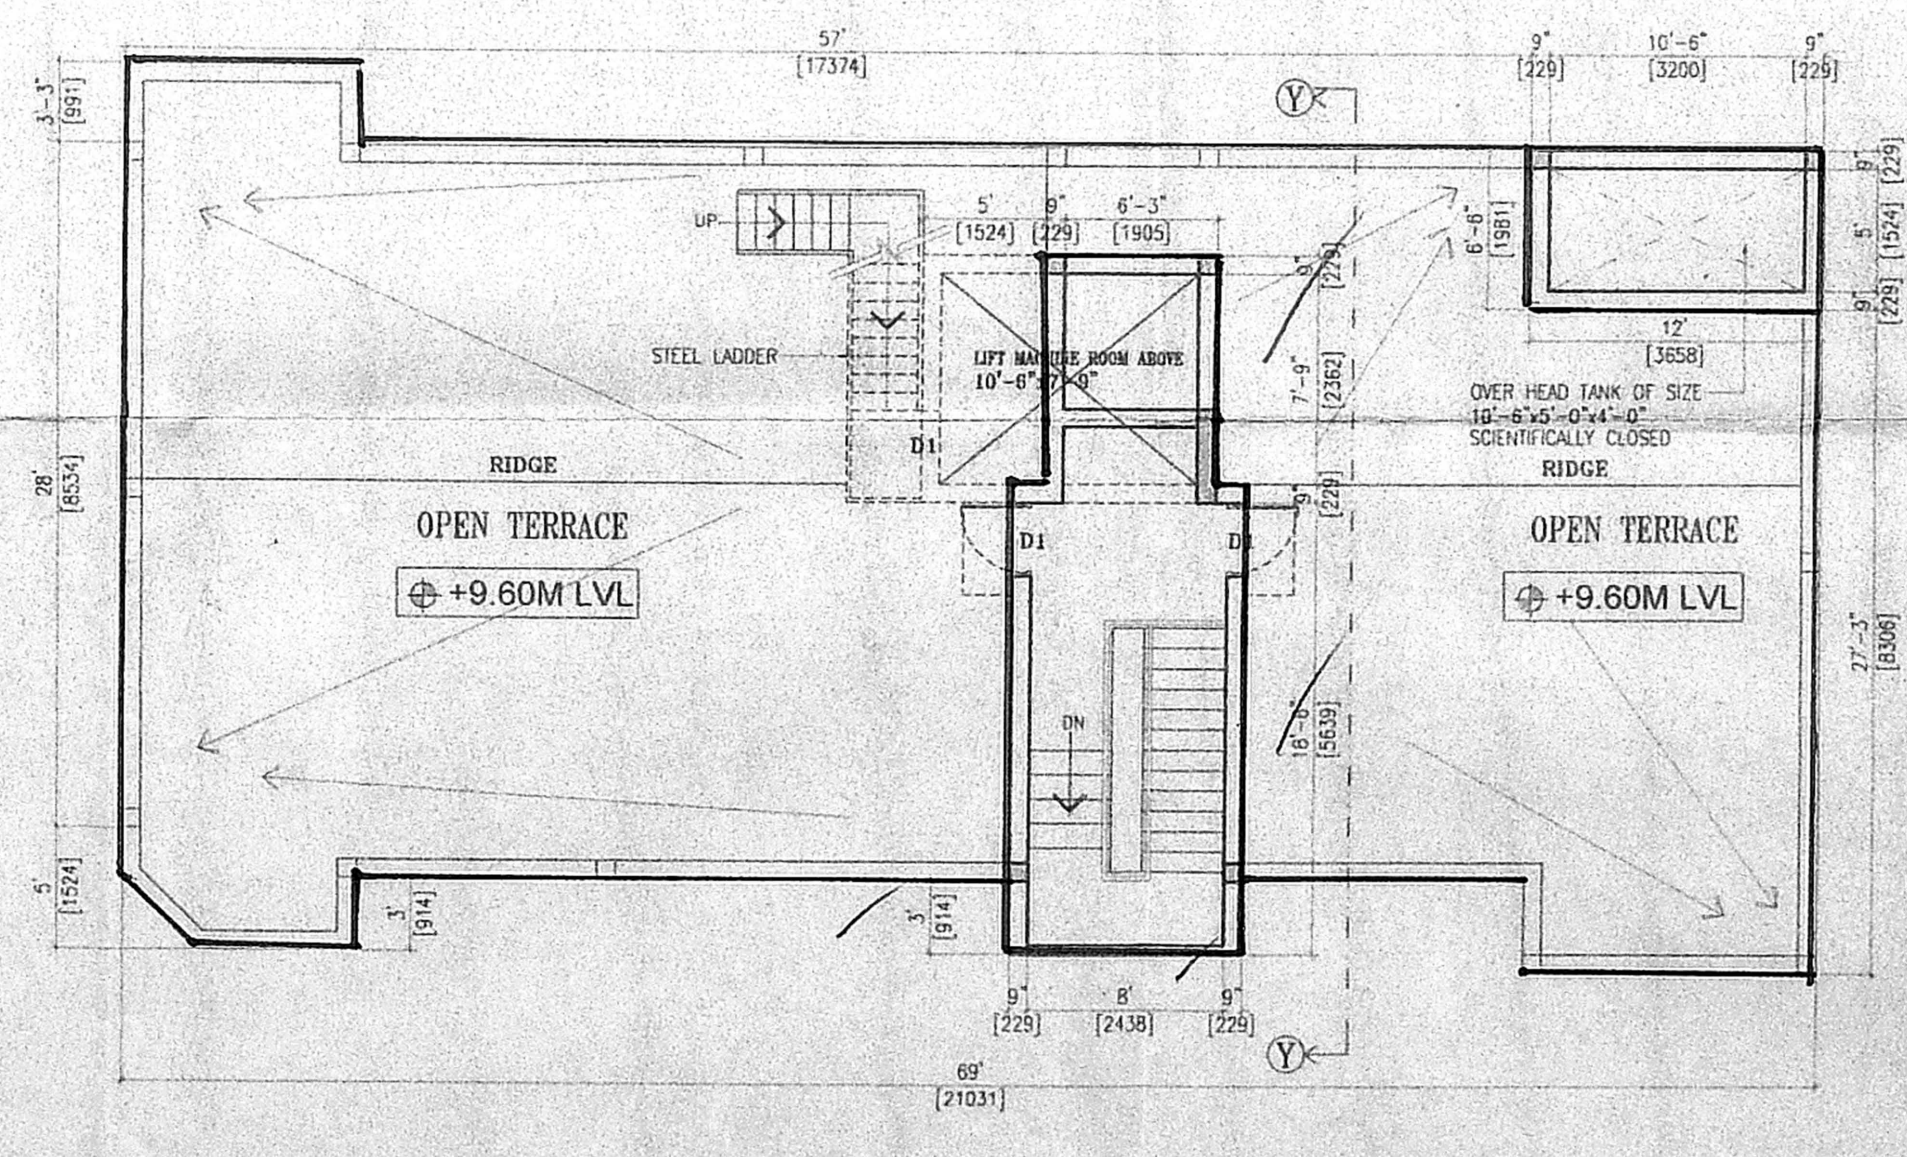

TERRACE-I FLOOR PLAN

Revised Plan
Dt: 17-9-03

B/SPL.BLDG/442/2003
Planning Permit No.


APPROVED
SUBJECT TO THE CONDITIONS IN THIS OFFICE LETTER.
B/6873/2003
Date

FOR MEMBER SECRETARY
CHENNAI METROPOLITAN
DEVELOPMENT AUTHORITY
CHENNAI-600008

5/5
1/10
20/9/03

CMDA (B)/44 No. 1
C. No. B/6873/2003
Asst. *[Signature]*
Scrutiny *[Signature]*
P. A. *[Signature]*
A.P. *[Signature]*


OFFICE COPY

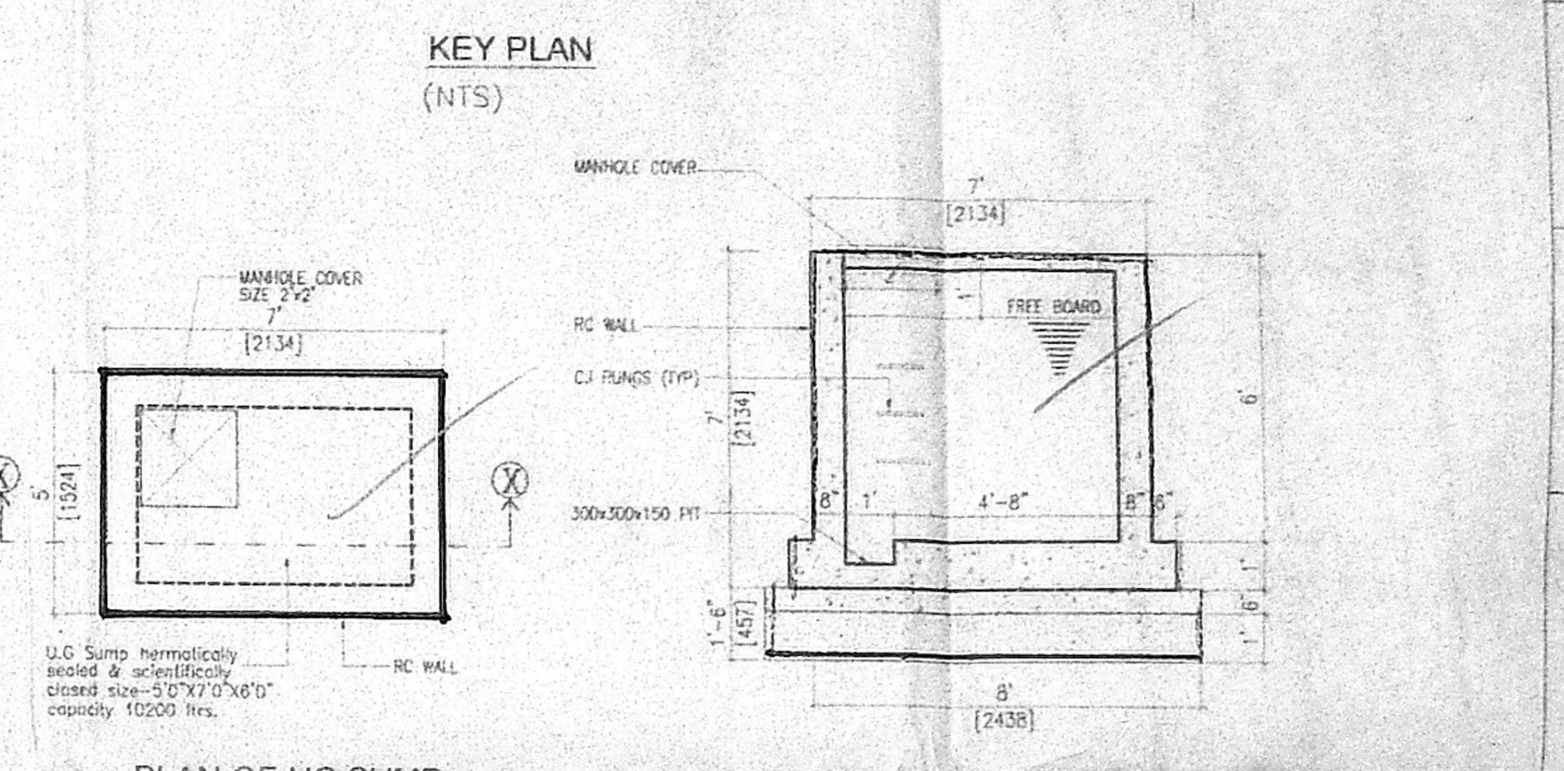


KEY PLAN (NTS)

PLAN OF UG SUMP
SCALE: 1"=4'-0" (1:50)


SECTION OF UG SUMP AT XX
SCALE: 1"=4'-0" (1:50)

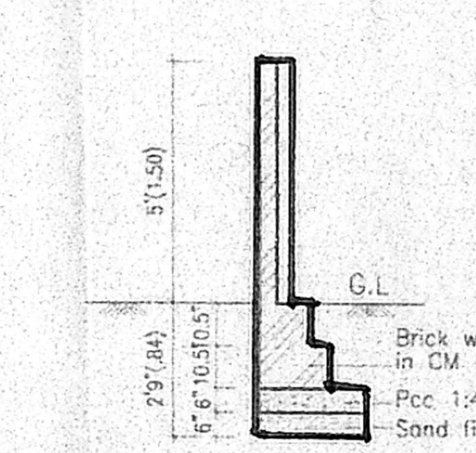


DETAIL OF COMPOUND WALL & GATE
(SCALE: 1:50)

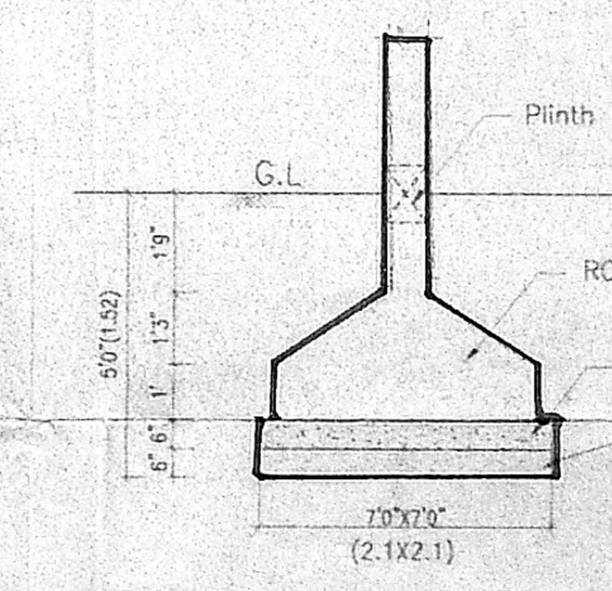

FOUNDATION DETAIL
(SCALE: 1:50)

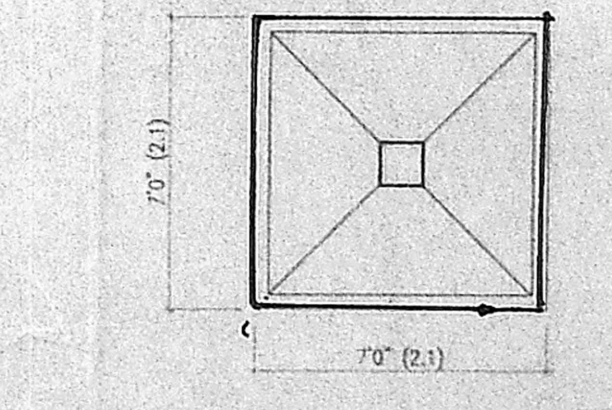

PLAN (SCALE: 1:50)

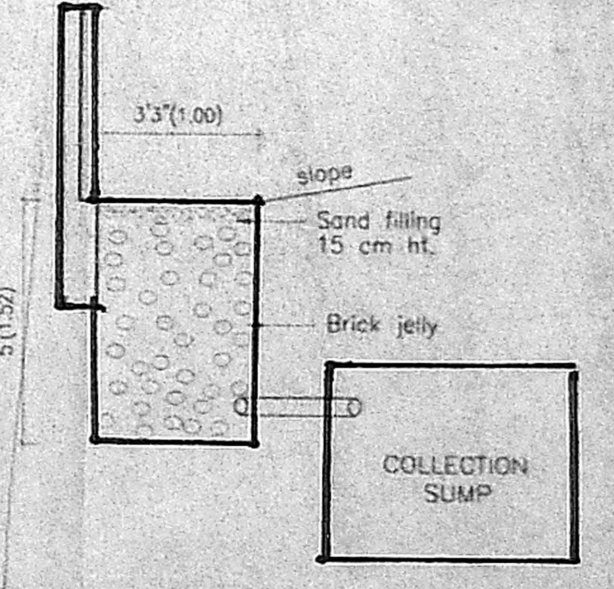

DETAIL OF RAIN WATER RESTORATION PIT
(SCALE: 1:50)

SPECIFICATION

- FOUNDATION & BASEMENT - RCC 1:2:4 OVER PCC 1:4:8 & BW. IN CM 1:5
- SUPER STRUCTURE - BRICK WORK IN CM 1:5
- ROOFING - RCC SLAB
- JOINERY - TEAK WOOD
- FLOORING - MOSAIC
- FINISHING - COLOUR WASH FOR WALL & ENAMEL PAINT FOR JOINERY

SCHEDULE OF JOINERY

TYPE	DESCRIPTION	SIZE	SIZE IN MM
D	MAIN DOOR	3'3" X 6'6"	0.99X1.98
D1	DOOR 1	3'0" X 6'6"	0.91X1.98
D2	DOOR 2	2'6" X 6'6"	0.75X1.98
FD	FRENCH DOOR	6'0" X 6'6"	1.80X1.98
W	WINDOW	7'3" X 4'0"	2.21X1.21
W1	WINDOW	6'0" X 4'0"	1.83X1.21
W2	WINDOW	6'0" X 3'0"	1.83X0.91
W3	WINDOW	5'0" X 4'0"	1.52X1.21
V	VENTILATOR	3'0" X 2'6"	0.91X0.76

COLOUR INDEX

PROPOSED	
ROAD	
BOUNDARY	

[Signature]
SIGNATURE OF THE APPLICANT

[Signature]
SIGNATURE OF THE ARCHITECT

PROJECT:
PLAN SHOWING THE PROPOSED CONSTRUCTION OF RESIDENTIAL BUILDING AT PLOT NO. 416-B DOOR NO:43, 2ND TRUST MAIN ROAD R.S. NO. 4436/81, BLOCK NO. 98, MYLAPORE, TRIPPLICANE TALUK, MANDAVALLIPAKKAM, CHENNAI-600028.

SCALE: 1" = 8'-0"

DATE: 03-09-2003

AREA STATEMENT

TOTAL EXTENT OF LAND	- 5125.167 sqft	476.128 sqm
TOTAL PLINTH AREA:		
GROUND FLOOR	- 2117.00 sqft	196.68 sqm
FIRST FLOOR	- 2188.26 sqft	203.30 sqm
SECOND FLOOR	- 2188.26 sqft	203.30 sqm
TOTAL	- 6493.52 sqft	603.28 sqm

F.S.I - 1.26 PLOT COVERAGE: 41%