




FRONT ELEVATION

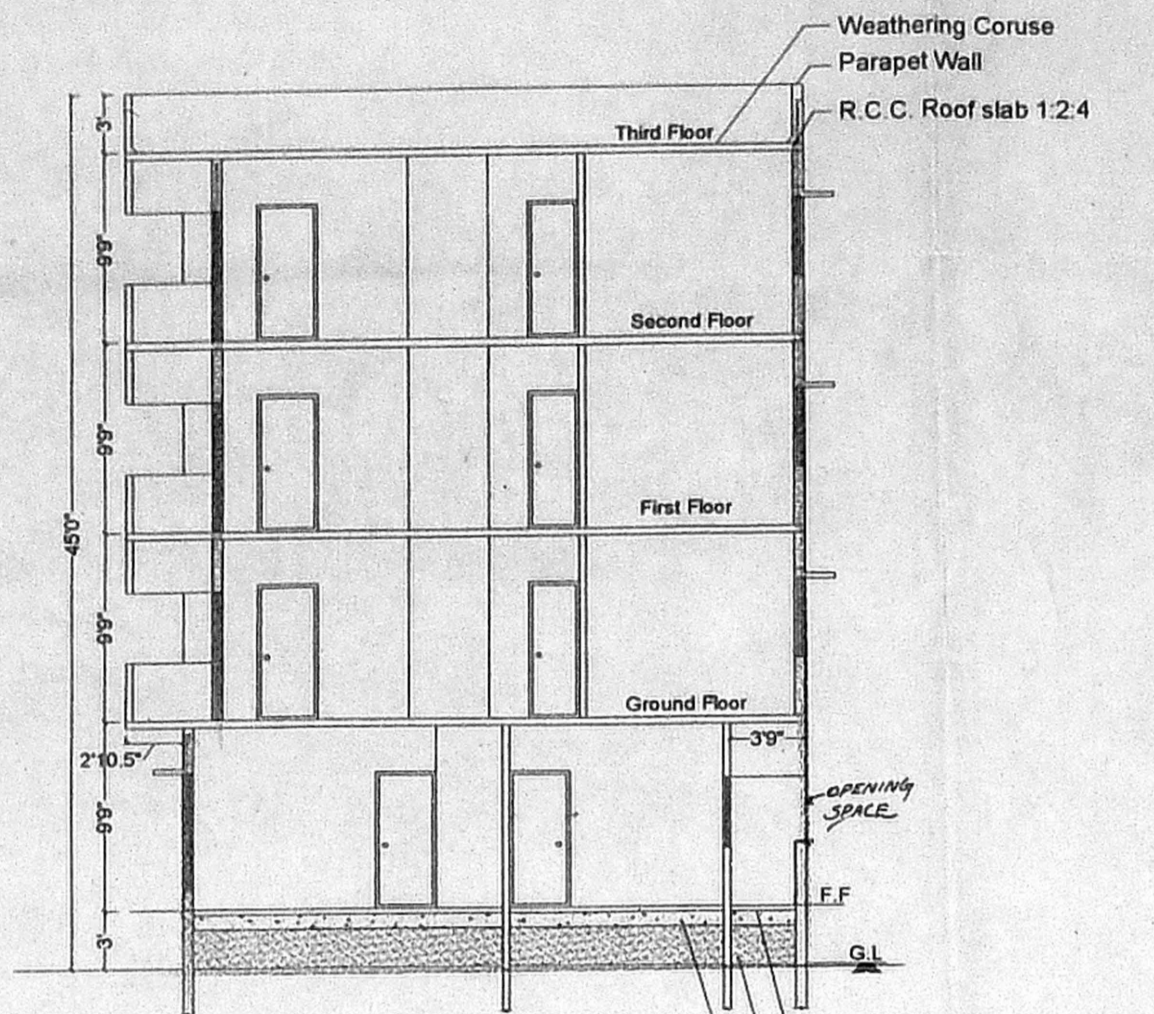


SECTION ON A-A

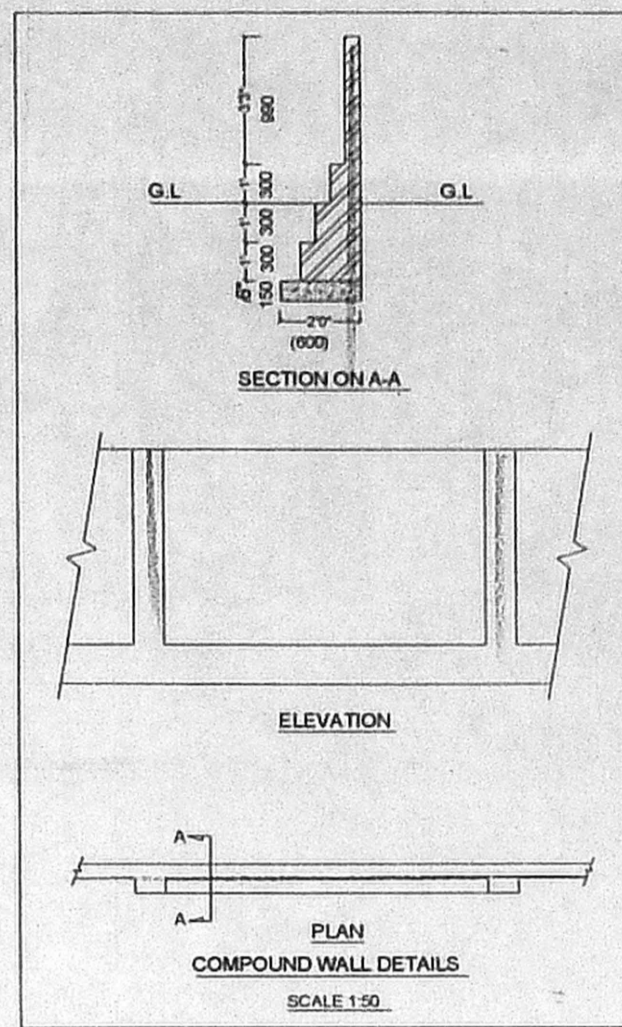


PLAN COMPOUND WALL DETAILS

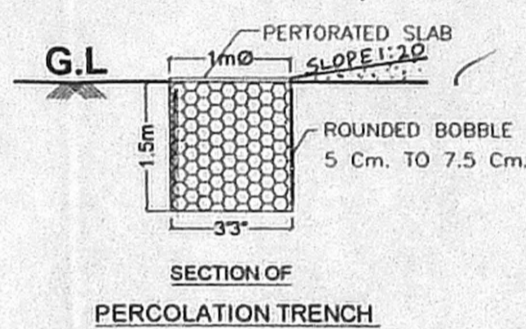

SECTION OF PERCOLATION TRENCH

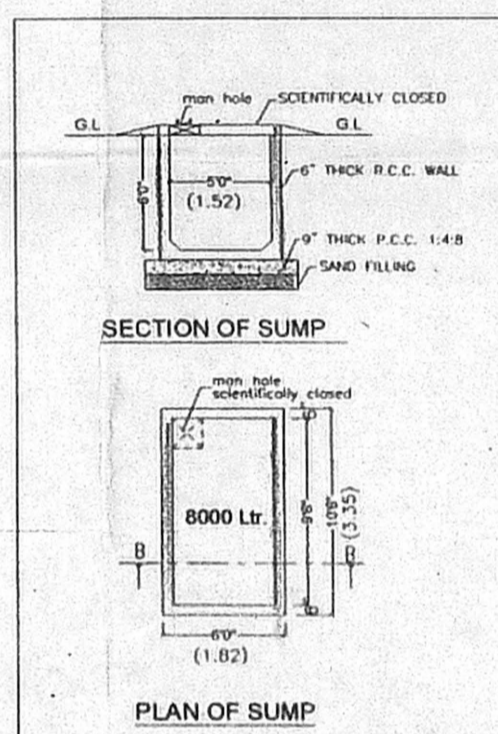


PLAN OF SUMP

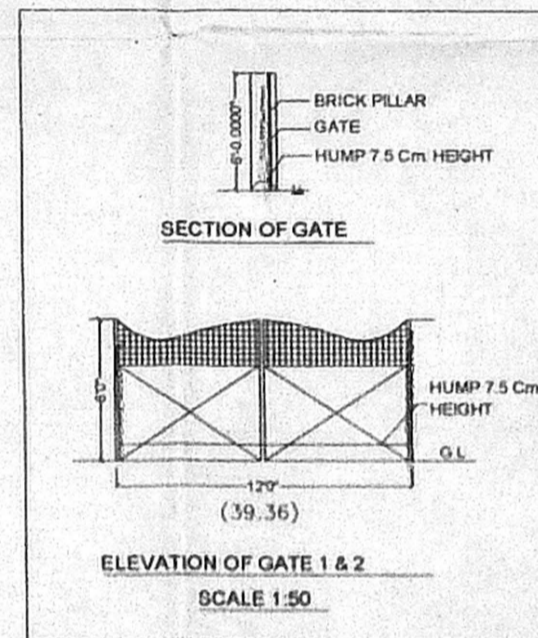

SECTION OF GATE

ELEVATION OF GATE 1 & 2

APPROVED  
SUBJECT TO THE CONDITIONS IN THIS OFFICE LETTER  
No. B1/6981/2003 Date 06.07.03  
FOR MEMBER SECRETARY  
CHENNAI METROPOLITAN  
DEVELOPMENT AUTHORITY  
CHENNAI-600 008.

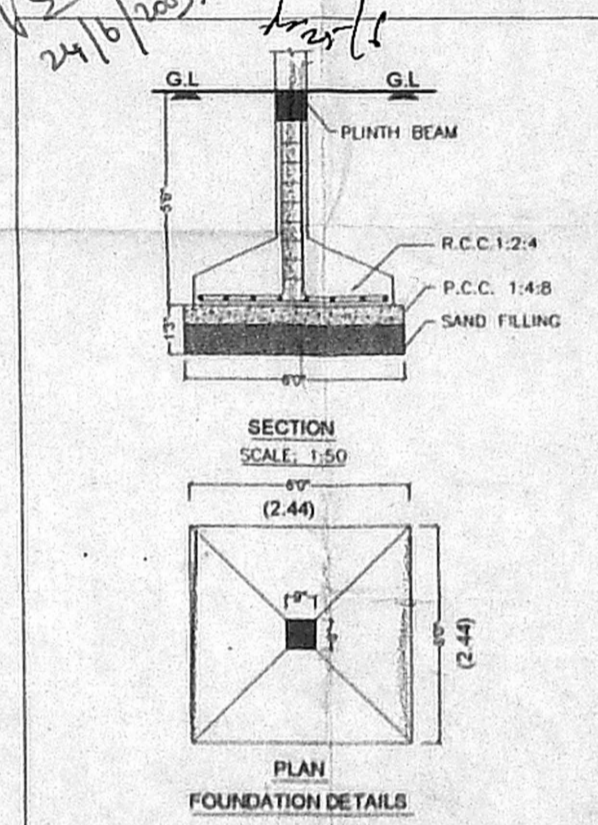

SECTION

SCALE: 1:50

PLAN

FOUNDATION DETAILS

Revised Plan  
Dt: 21.5.03  
CMDA (B)/1/ No. 1  
C. No. B1/6981/2003  
Asst. Scrutiny P.A.  
PLAN SHOWING THE PROPOSED RESIDENTIAL BUILDING AT OLD DOOR No.3, NEW DOOR No.5 POSTAL COLONY, 2nd. MAIN ROAD WEST MAMBALAM, CHENNAI-33 COMPREHENDED IN T.S.No.70, BLOCK No.43,, DIVISION-125, ZONE - VIII OF KODAMBAKKM VILLAGE,

SCALE: 1"=80" (1:100) DATE: 3.3.2003

JOINERY DETAILS:

D	DOOR	3'3"X7'0"
D1	DOOR	3'0"X7'0"
D2	DOOR	2'6"X7'0"
F.D	F.DOOR	9'0"X7'0"
W	WINDOW	6'0"X4'0"
W1	WINDOW	4'0"X4'0"
W2	WINDOW	4'0"X3'0"
W3	WINDOW	6'0"X6'0"
F.W	F.WINDOW	9'0"X7'0"
V	VENTILATOR	2'0"X2'6"

AREA STATEMENT

	Sqft.	Sqm.
PLOT EXTENT	4720	438.6
GROUND FLOOR	1545	143.58
WATCH MAN ROOM (NON F.S.I)	178	16.5
FIRST FLOOR	1829	169.9
SECOND FLOOR	1829	169.9
THIRD FLOOR	1829	169.9
BUILT UP AREA	7032	653.5
PLOT COVERAGE	38.75%	
F.S.I	1.489	

SPECIFICATION:


1. COLUMN FOUNDATION R.C.C. 1:2:4
2. BRICK FOOTING IN C.M 1:5
3. MASONRY WITH CONCRETE BRICKS IN C.M 1:6 MIX. FOR BASEMENT & SUPER STRUCTURE BRICK MASONRY WORK IN C.M 1:6.
4. R.C.C ROOF SLAB IN C.C 1:2:4 MIX.
5. PLASTERING IN C.M 1:5
6. FLOOR FINISHED WITH MOSAIC TILES.
7. WALL PAINTING WITH CEMENT PAINT DOOR & WINDOWS WITH SYNETHETIC ENAMEL PAINT.

PROPOSED ROAD BOUNDARY


P.A. HOLDER / OWNER

LICENSED SURVEYOR:


K. SELVAM, B.E., AMIE, C Eng (I) A.I.L.V.  
Consulting Civil Engineer & Licensed Surveyor,  
Proposed Value & Licensed Surveyor,  
Class I Reg. No. 12503  
Door No. 11/17, Thiruvananthapuram Salai,  
Meyyapattinam East, Chennai-600 050.  
Ph: 2656251, Cell: 9840282050  
(Green Channel File Not Applicable)

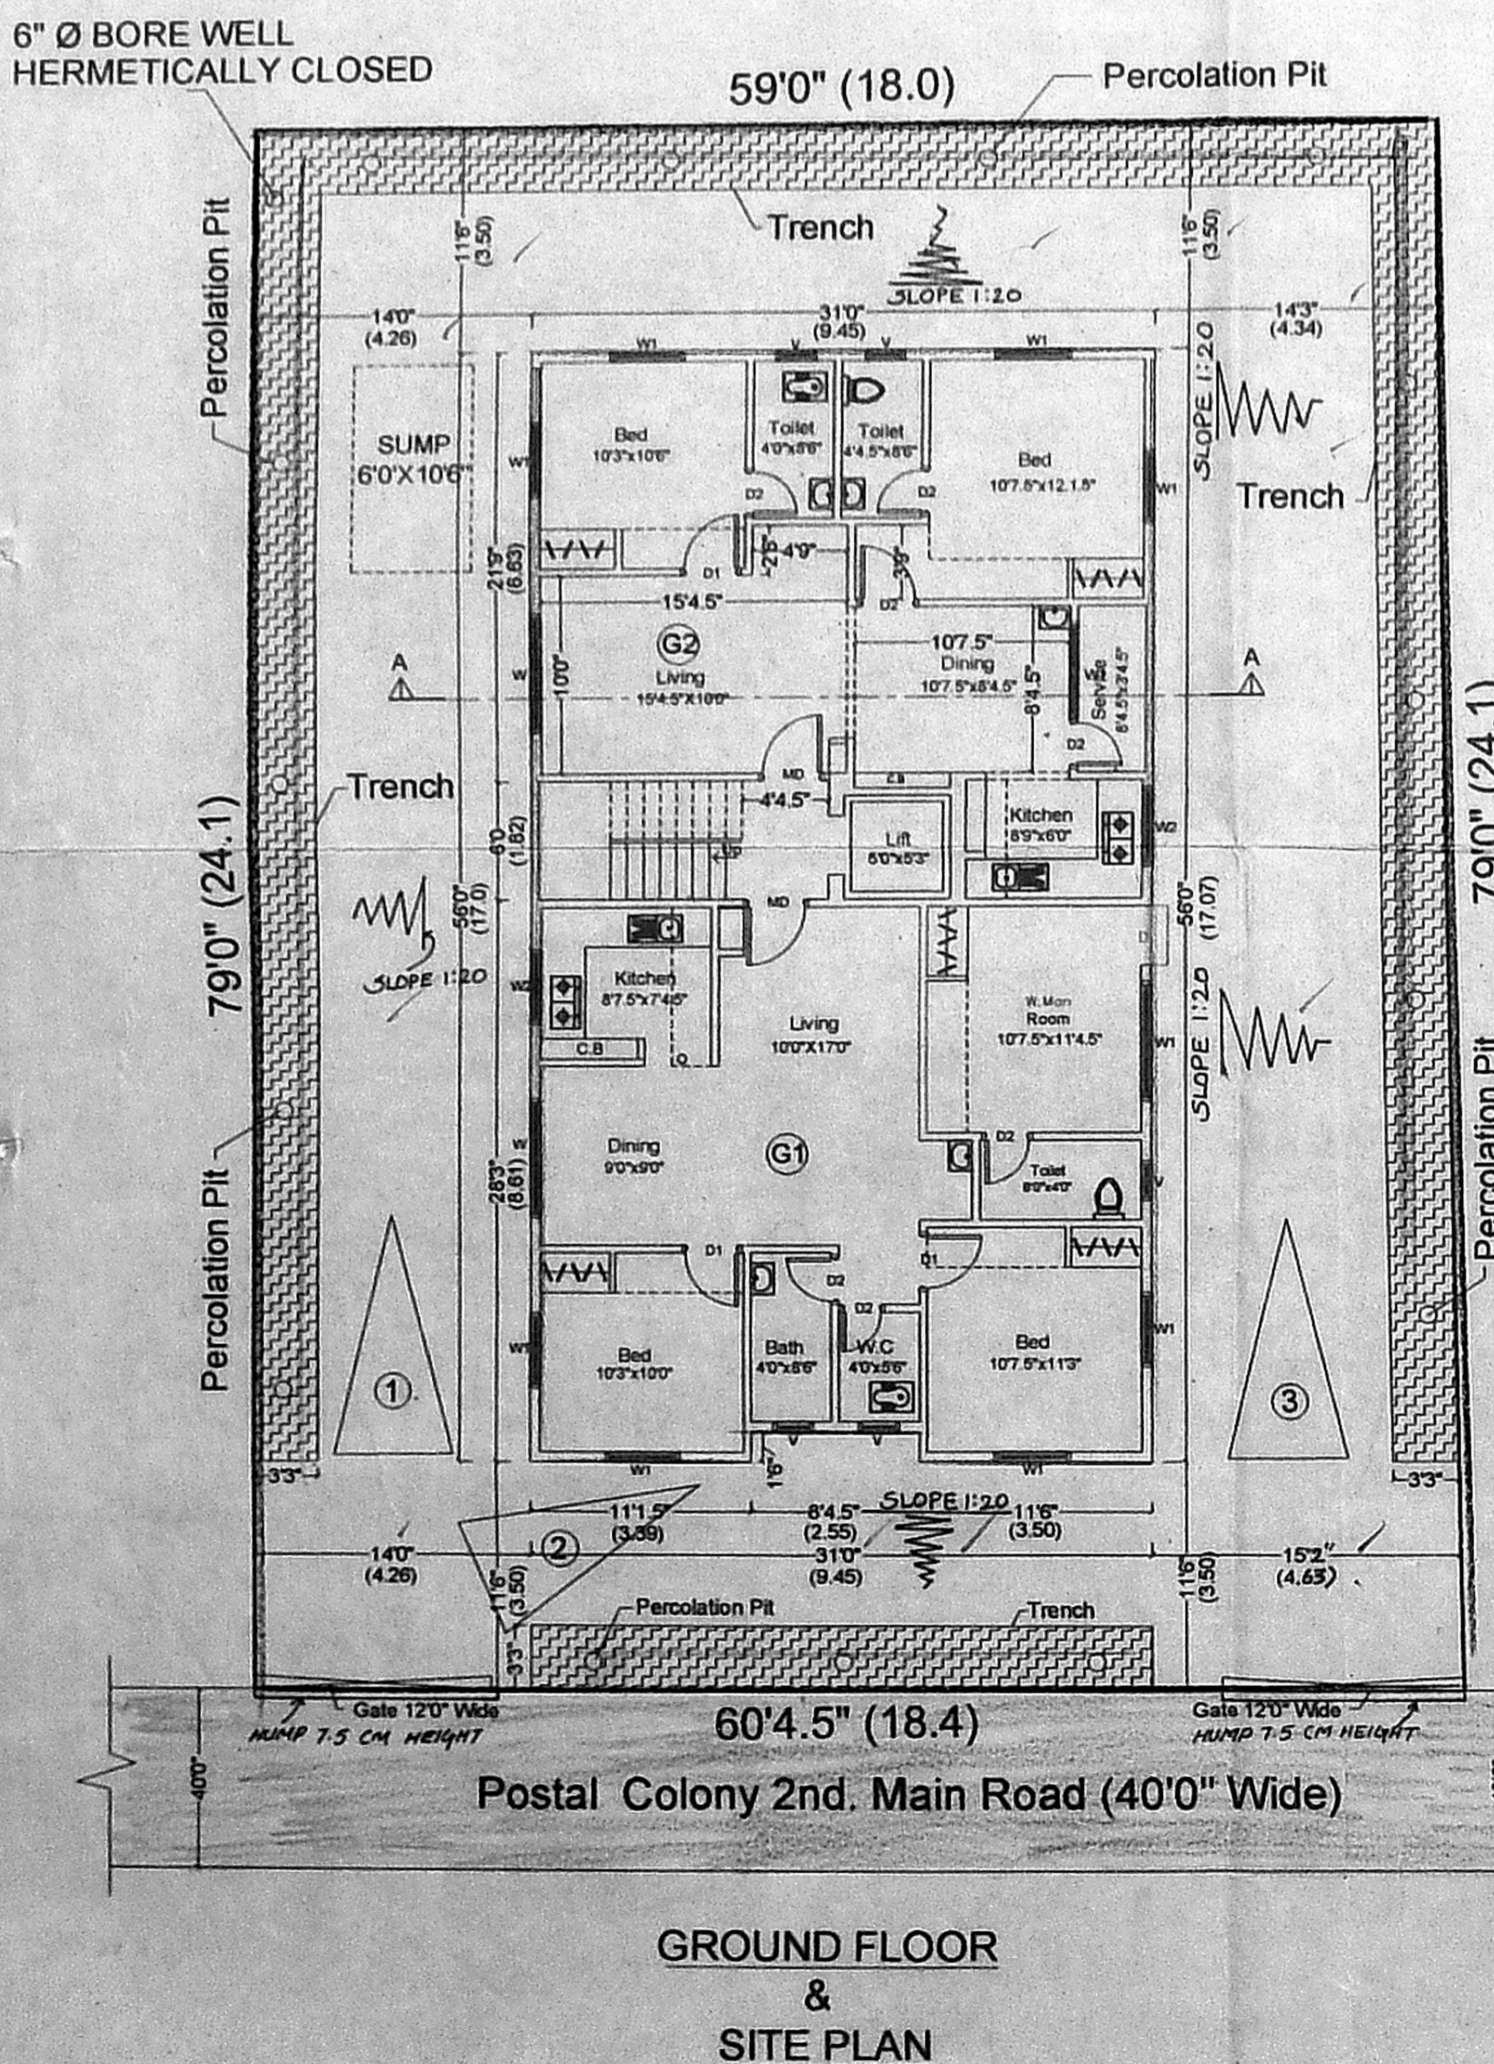


GROUND FLOOR & SITE PLAN

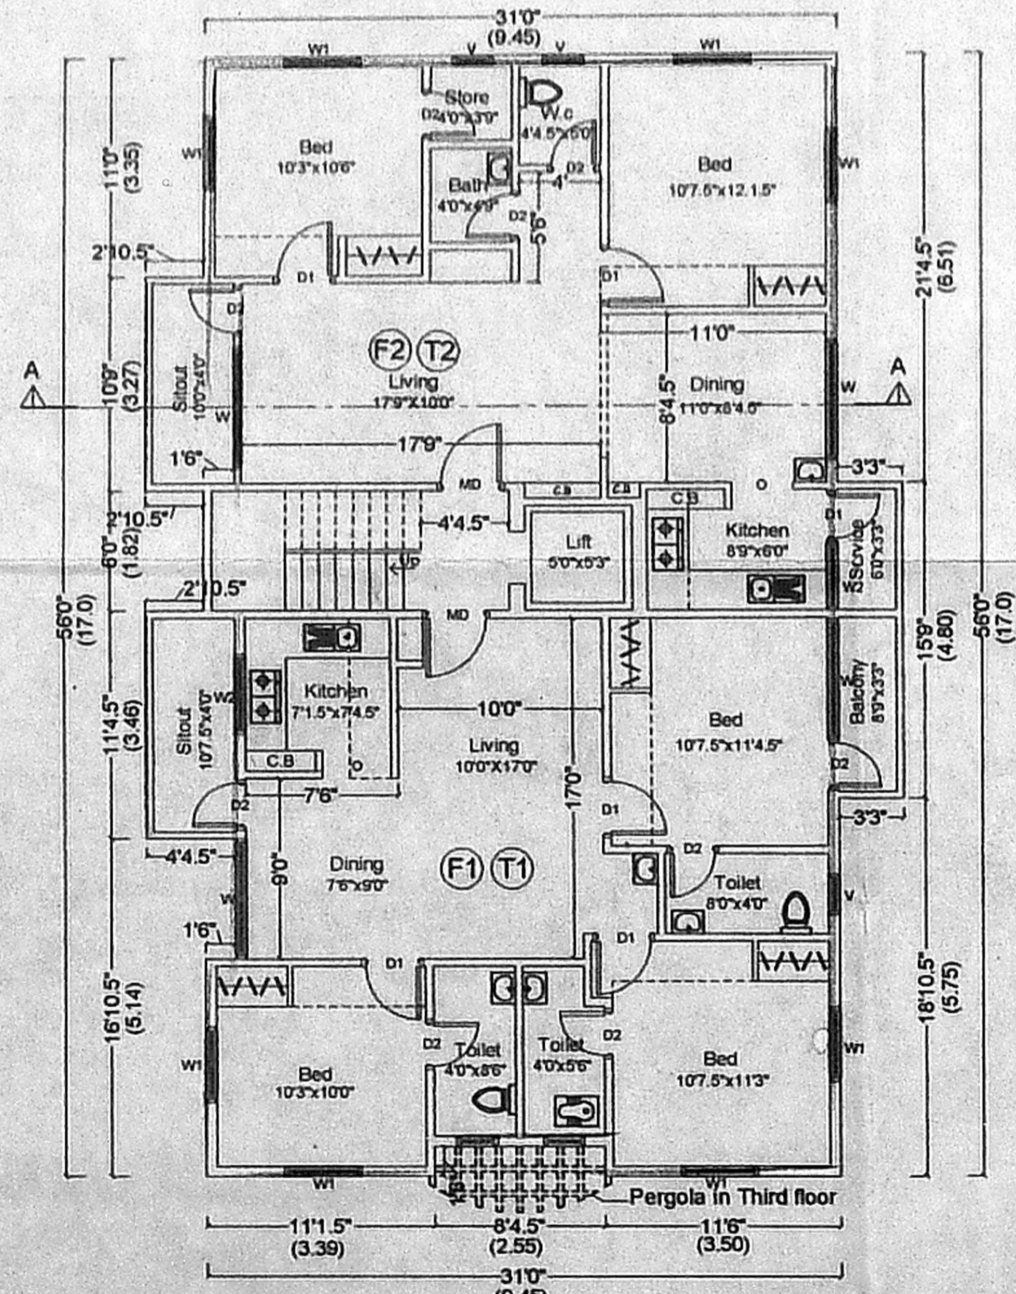

FIRST FLOOR & THIRD FLOOR PLAN

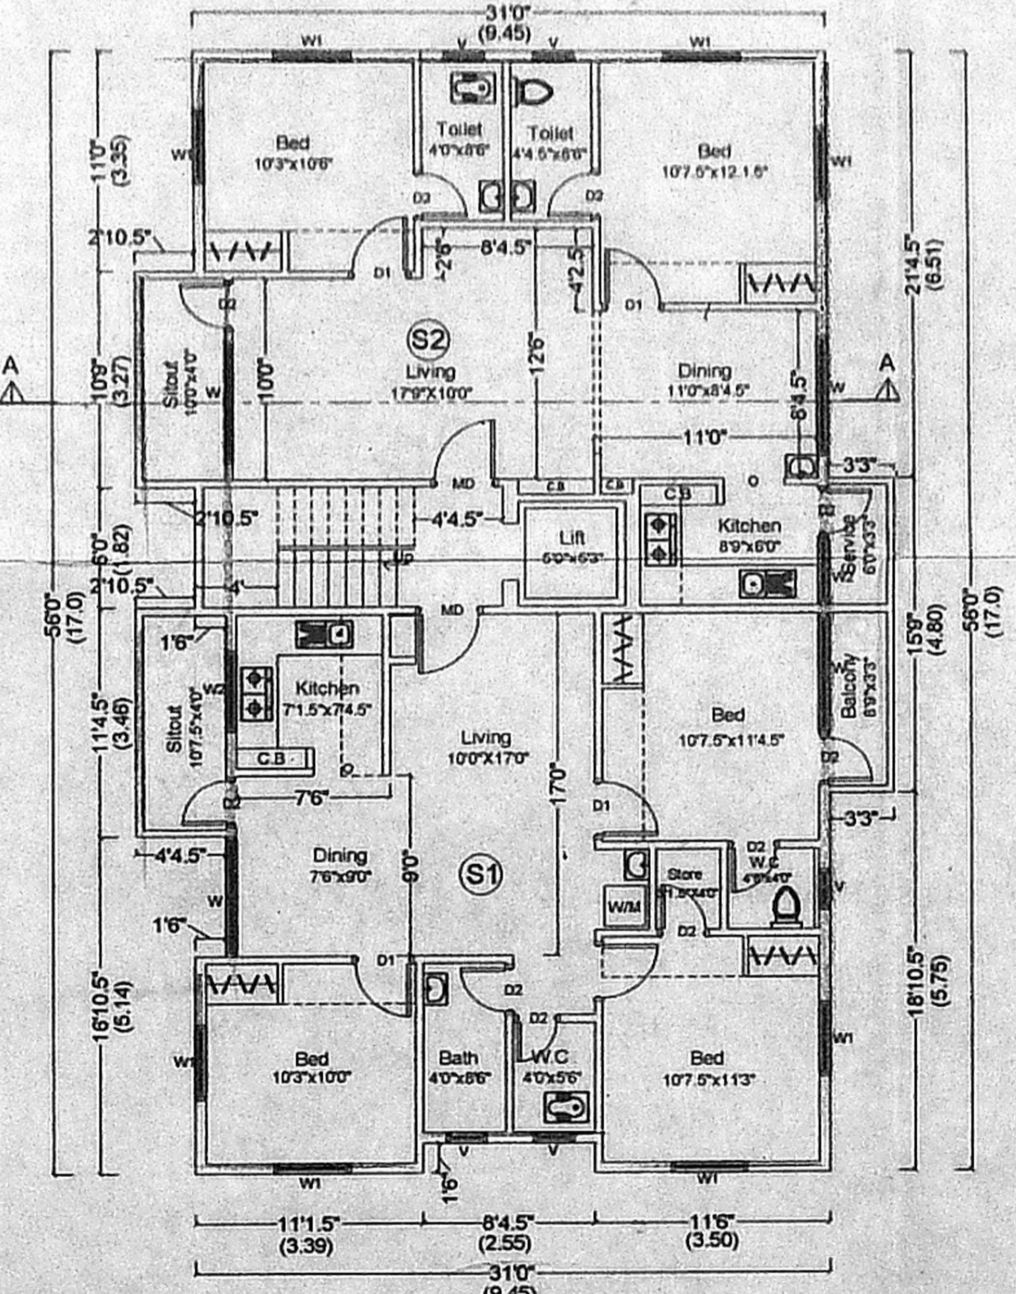

SECOND FLOOR PLAN

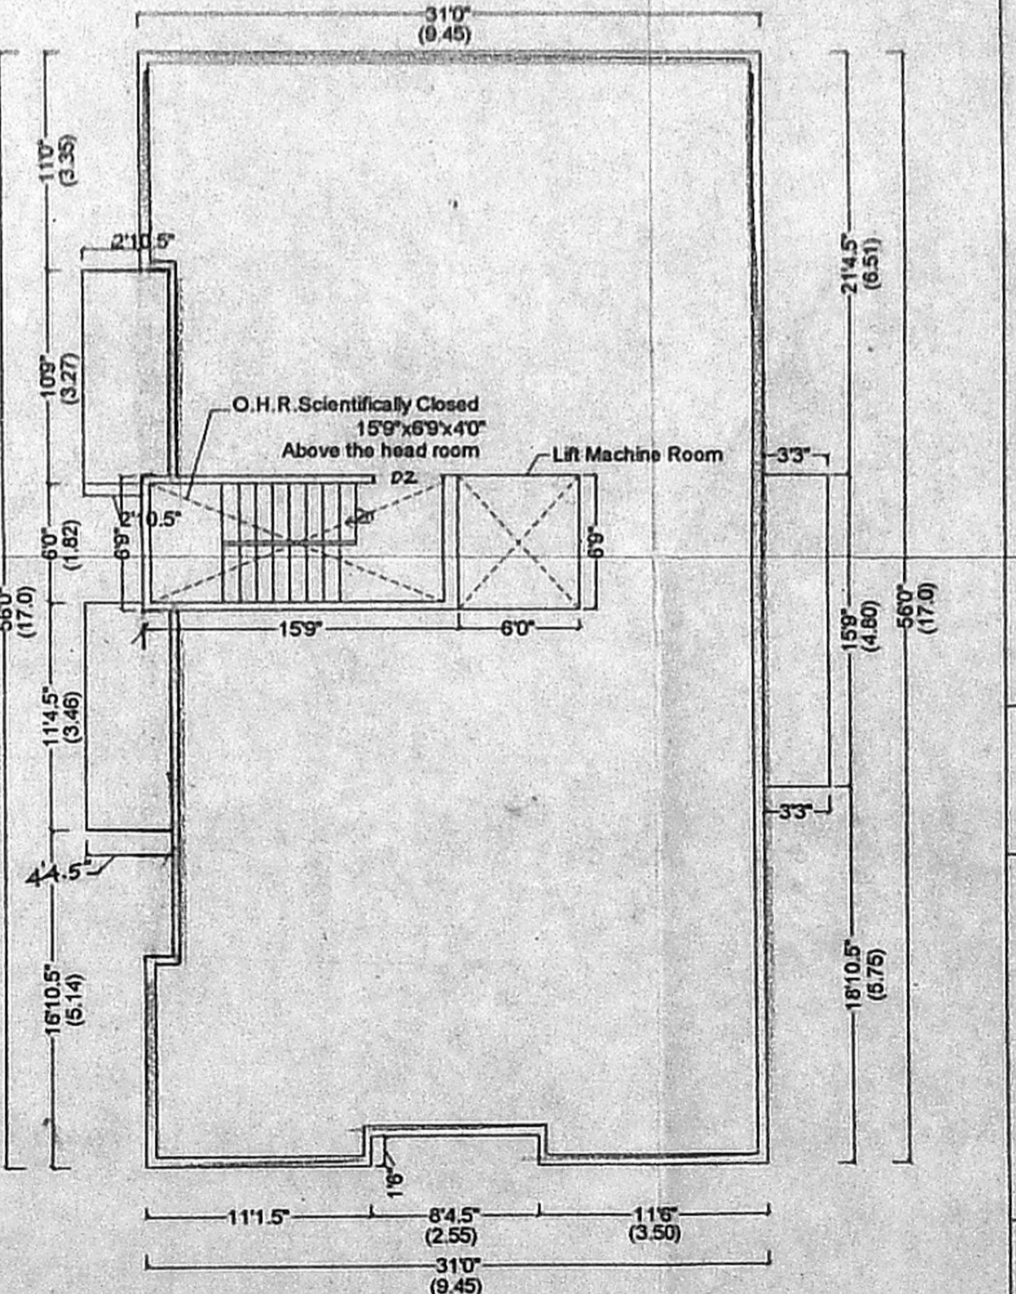

TERRACE FLOOR PLAN