



FRONT ELEVATION

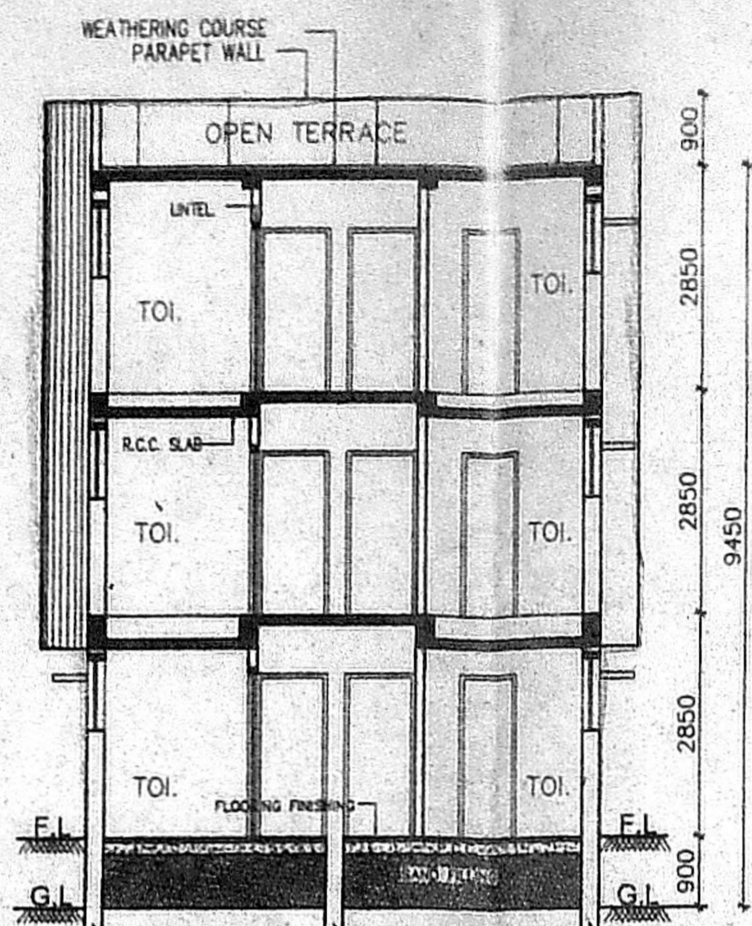


SECTION Q-Q

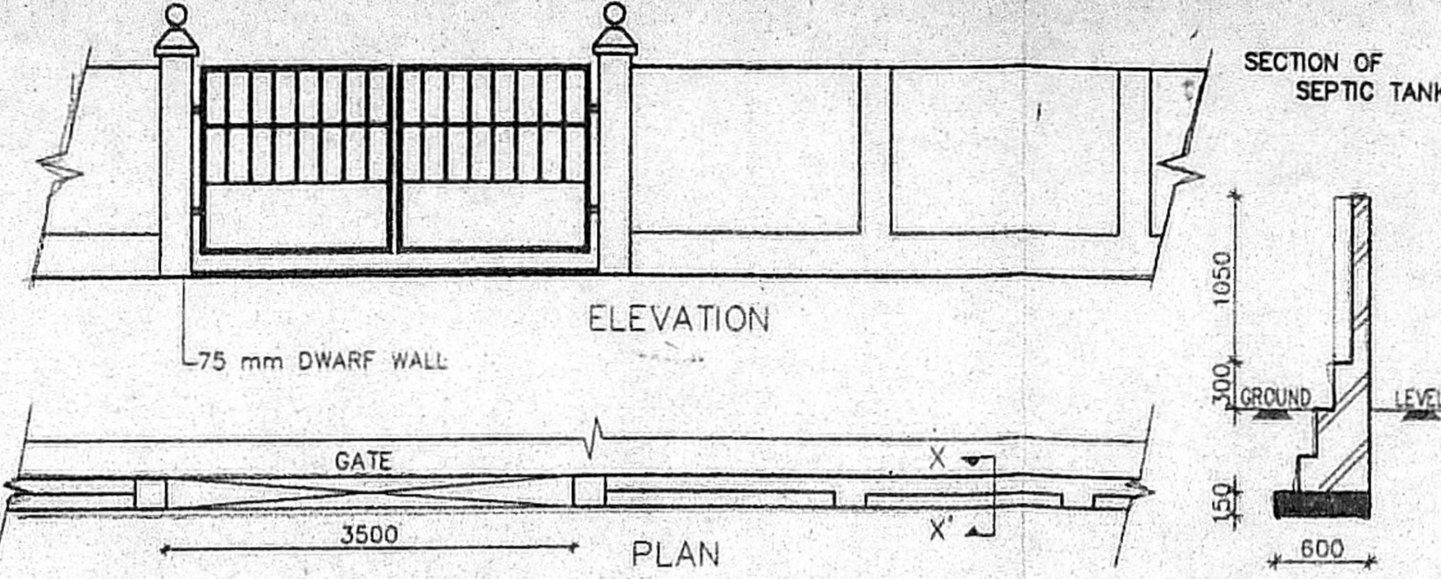


COMPOUND WALL & GATE DETAIL

[SCALE: 1:50]  
OUTER SETBACKS LAID TO SLOPE 1:20 TOWARDS SIDE DRAIN FOR HARVESTING RAIN WATER

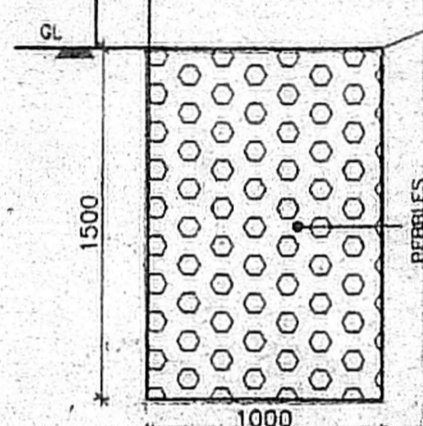


CONSERVATION OF RAIN WATER

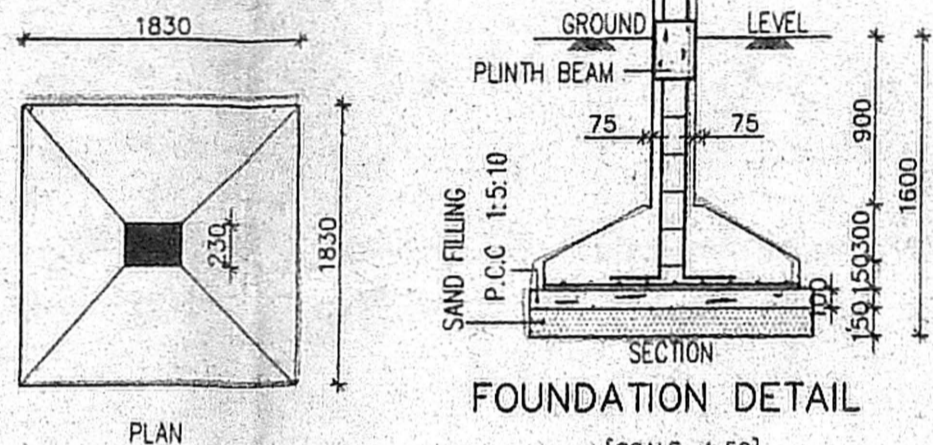

FOUNDATION DETAIL


[SCALE: 1:50]

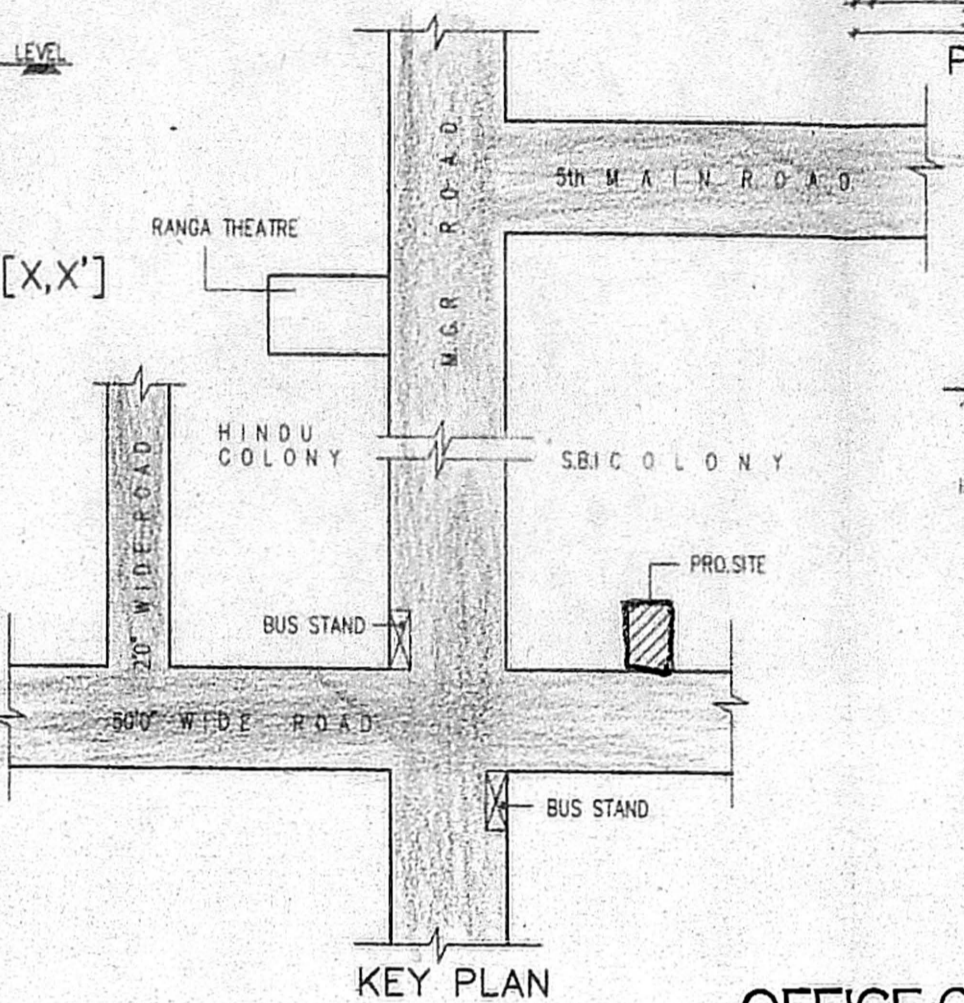


KEY PLAN

(NOT TO SCALE)

OFFICE COPY

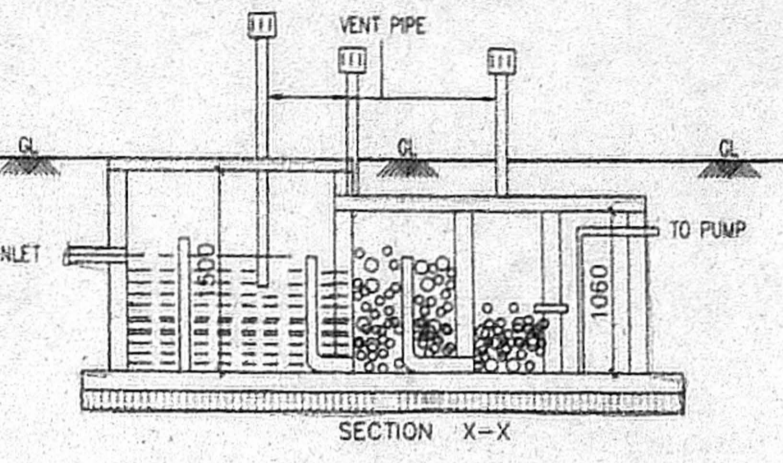

SECTION X-X

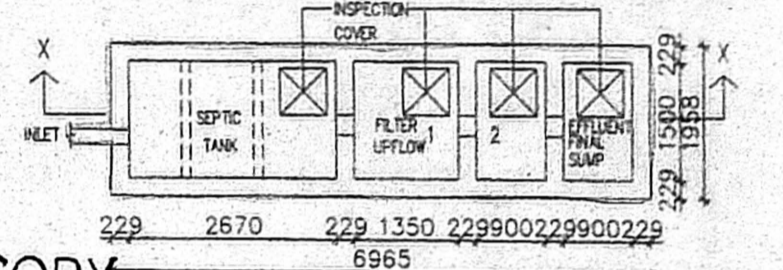

UPFLOW FILTER SYSTEM

SCHEDULE OF JOINERY:			
TYPE	DETAIL	WIDTH	HEIGHT
MD	FLUSH DOOR	990	2100
D1	-DO-	900	2100
D2	-DO-	750	2100
O	OPENING	750	2100
W	C.W. GLAZED WINDOW	1800	1350
W1	-DO-	1200	1350
KW	KITCHEN WINDOW	1000	1050
V	C.W. GLAZED VENTILATOR	900	1900

SPECIFICATION:		CMDA (B) No. 1	
FOUNDATION	R.C.C. COLUMN	C.No. 61/6984/2003	No. 1
BRICK WORK	C.M. 1:4		
PLASTERING	C.M. 1:4 FOR WALLS & 1:3 FOR CEILING		
FLOORING	MOHAI FLOORING		
CEMENT PAINT	2 COATS		
R.C.C.	1:4 FOR SLABS & LINTES		
WOOD WORK	ALL WOOD WORK IN BEST QUALITY		
WEATHERING	B.L. GALVANIZED CORRUGATED SHEET		
COURSE	SLAB ONE LAYER OF COUNTRY TILES		

COLOUR INDEX:	
PROPOSED	
ROAD	
BOUNDARY	


AREA STATEMENT		SQ. M
TOTAL SITE EXTENT:		399.00
GROUND FLOOR		149.653
FIRST FLOOR		169.947
SECOND FLOOR		169.947
TOTAL BUILT UP AREA		489.547
GROUND COVERAGE:		42.59%
F.S.I		1.227

PROPOSED RESIDENTIAL BUILDING AT PLOT No: B-104, 3rd MAIN ROAD, HINDU COLONY, IN T.S. NO. 46, S.NO. 30/2 & 28/2, OLD S.NO. 28/1PT & 30/1A1E AS PER TSFR, WARD NO - D, BLOCK No: 6 OF THALAKKANCHERI VILLAGE, ALANDUR MUNICIPALITY KANCHIPURAM DIST.


MAYUR - COP SCALE : 1 : 100  
DATE : 20.02.2003  
DRAWN : S.SURESH

OWNERS SIGNATURE/POWER AGENT


LICENSED SURVEYOR  
**W. ANAND**  
B.Arch., M.REM., A.I.I.A., ARCHITECT & PROJECT CONSULTANT  
Council Reg. No. CA/84/11631  
18, 5th Cross Street, Indira Nagar, Adyar, Chennai-600 020.  
Tel: 91 44 4620016/17

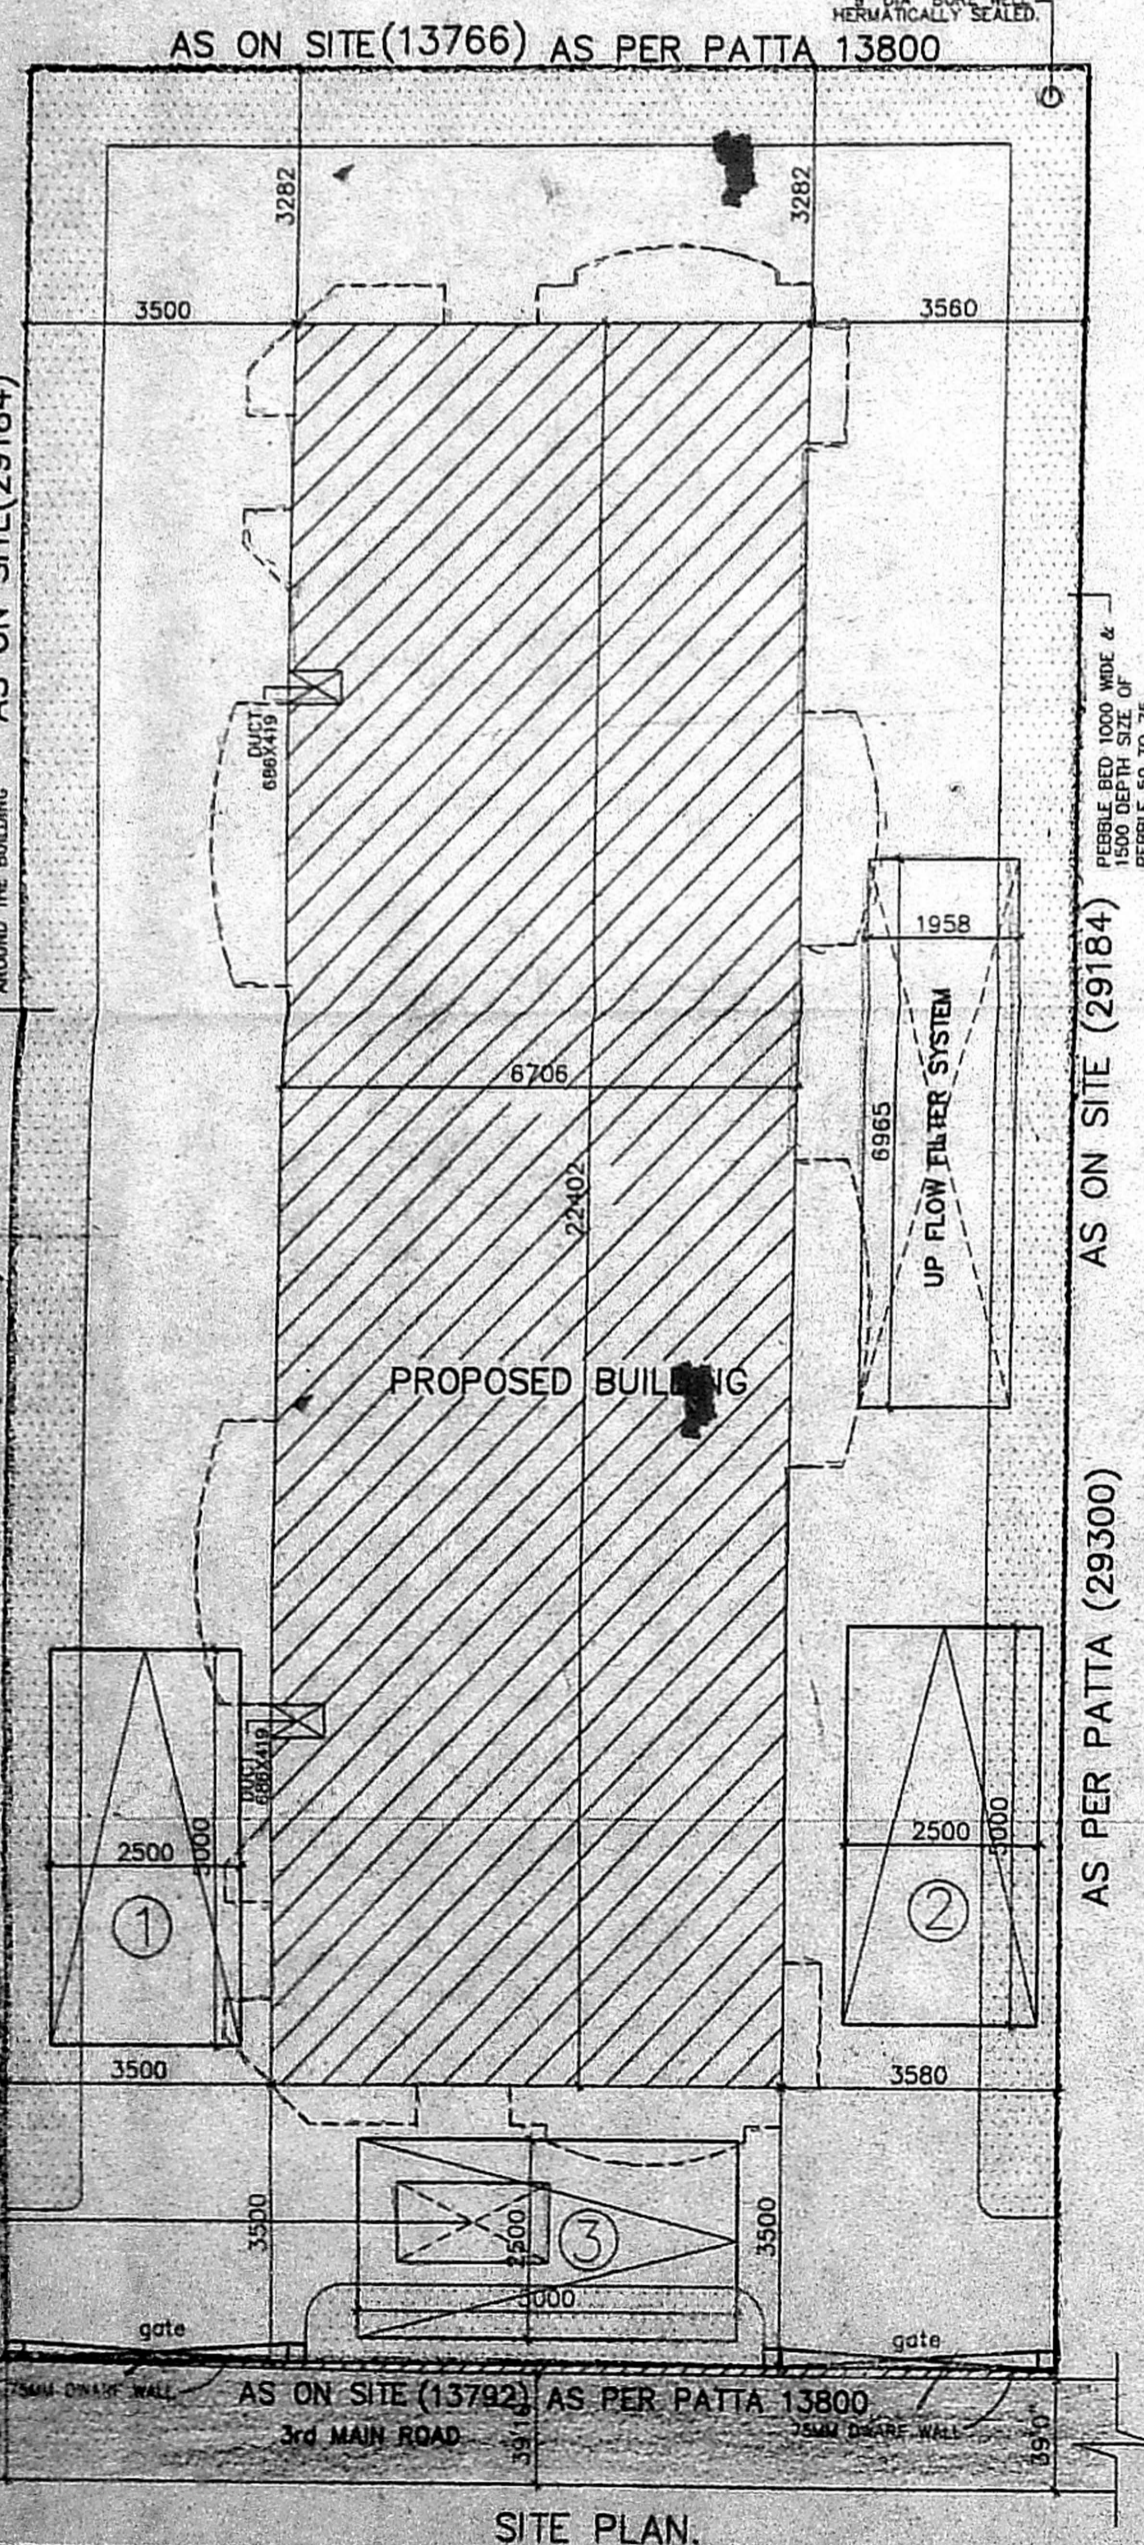


SITE PLAN.

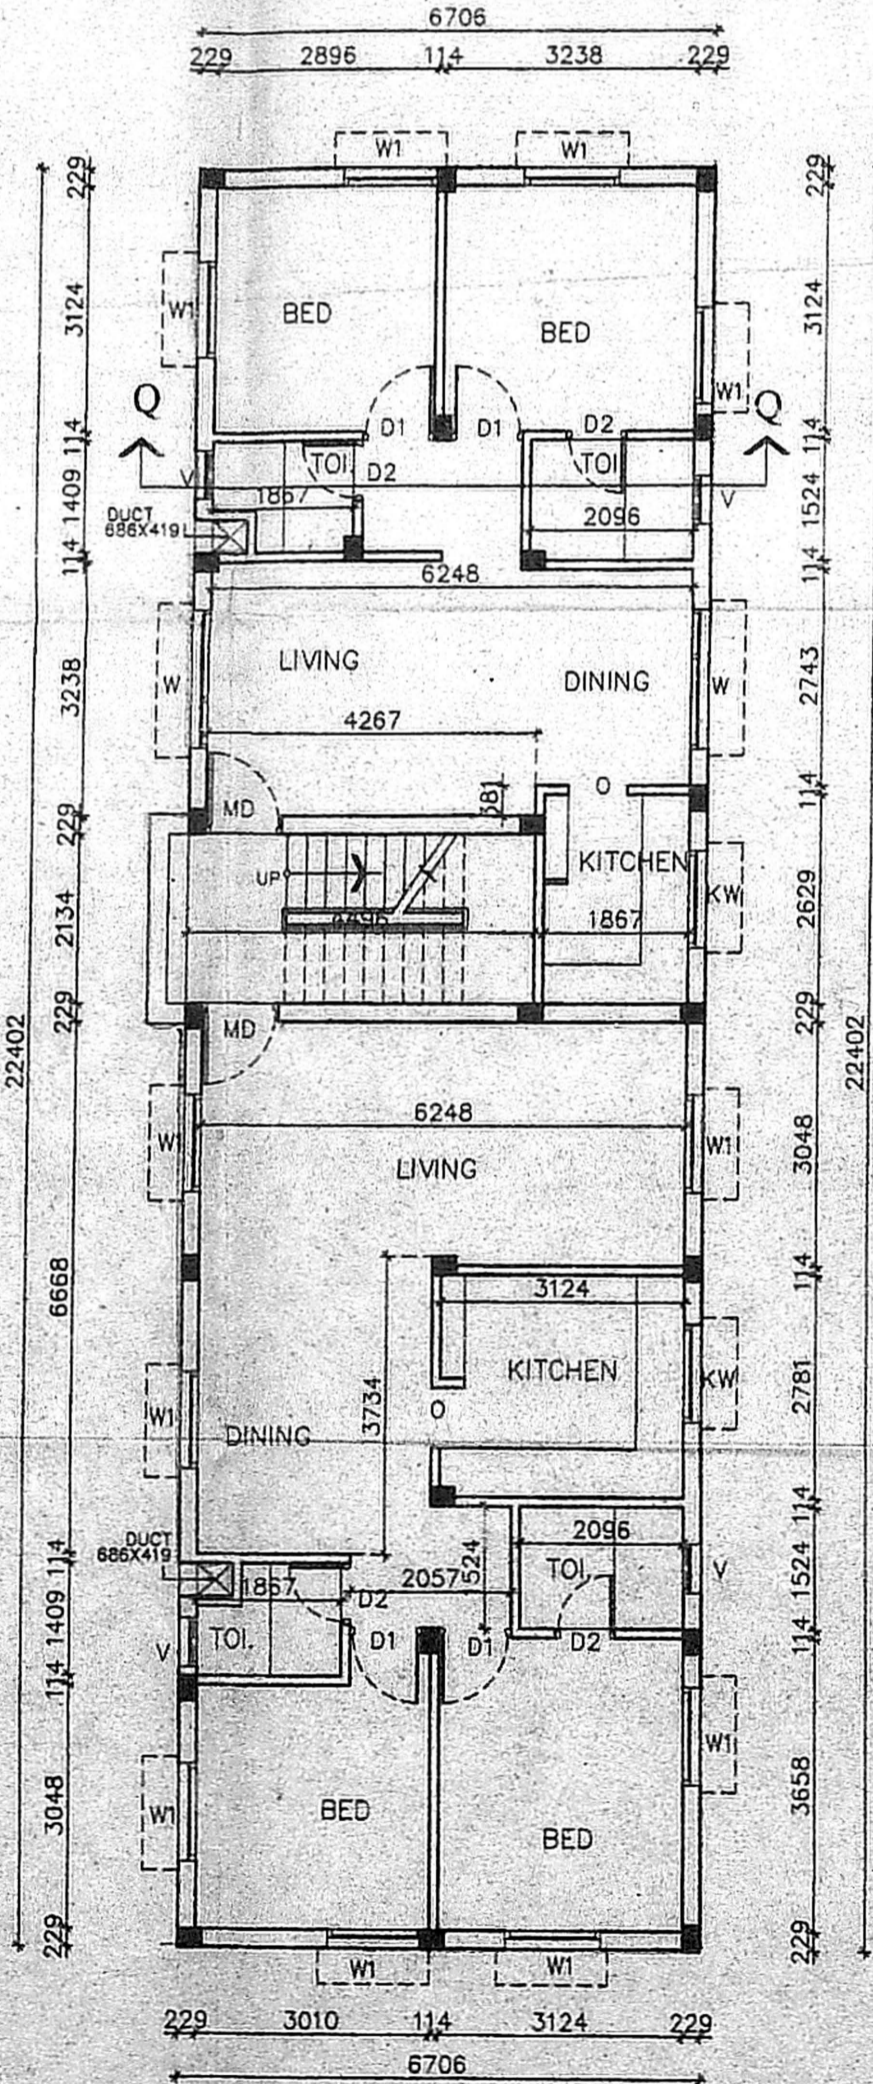


GROUND FLOOR PLAN

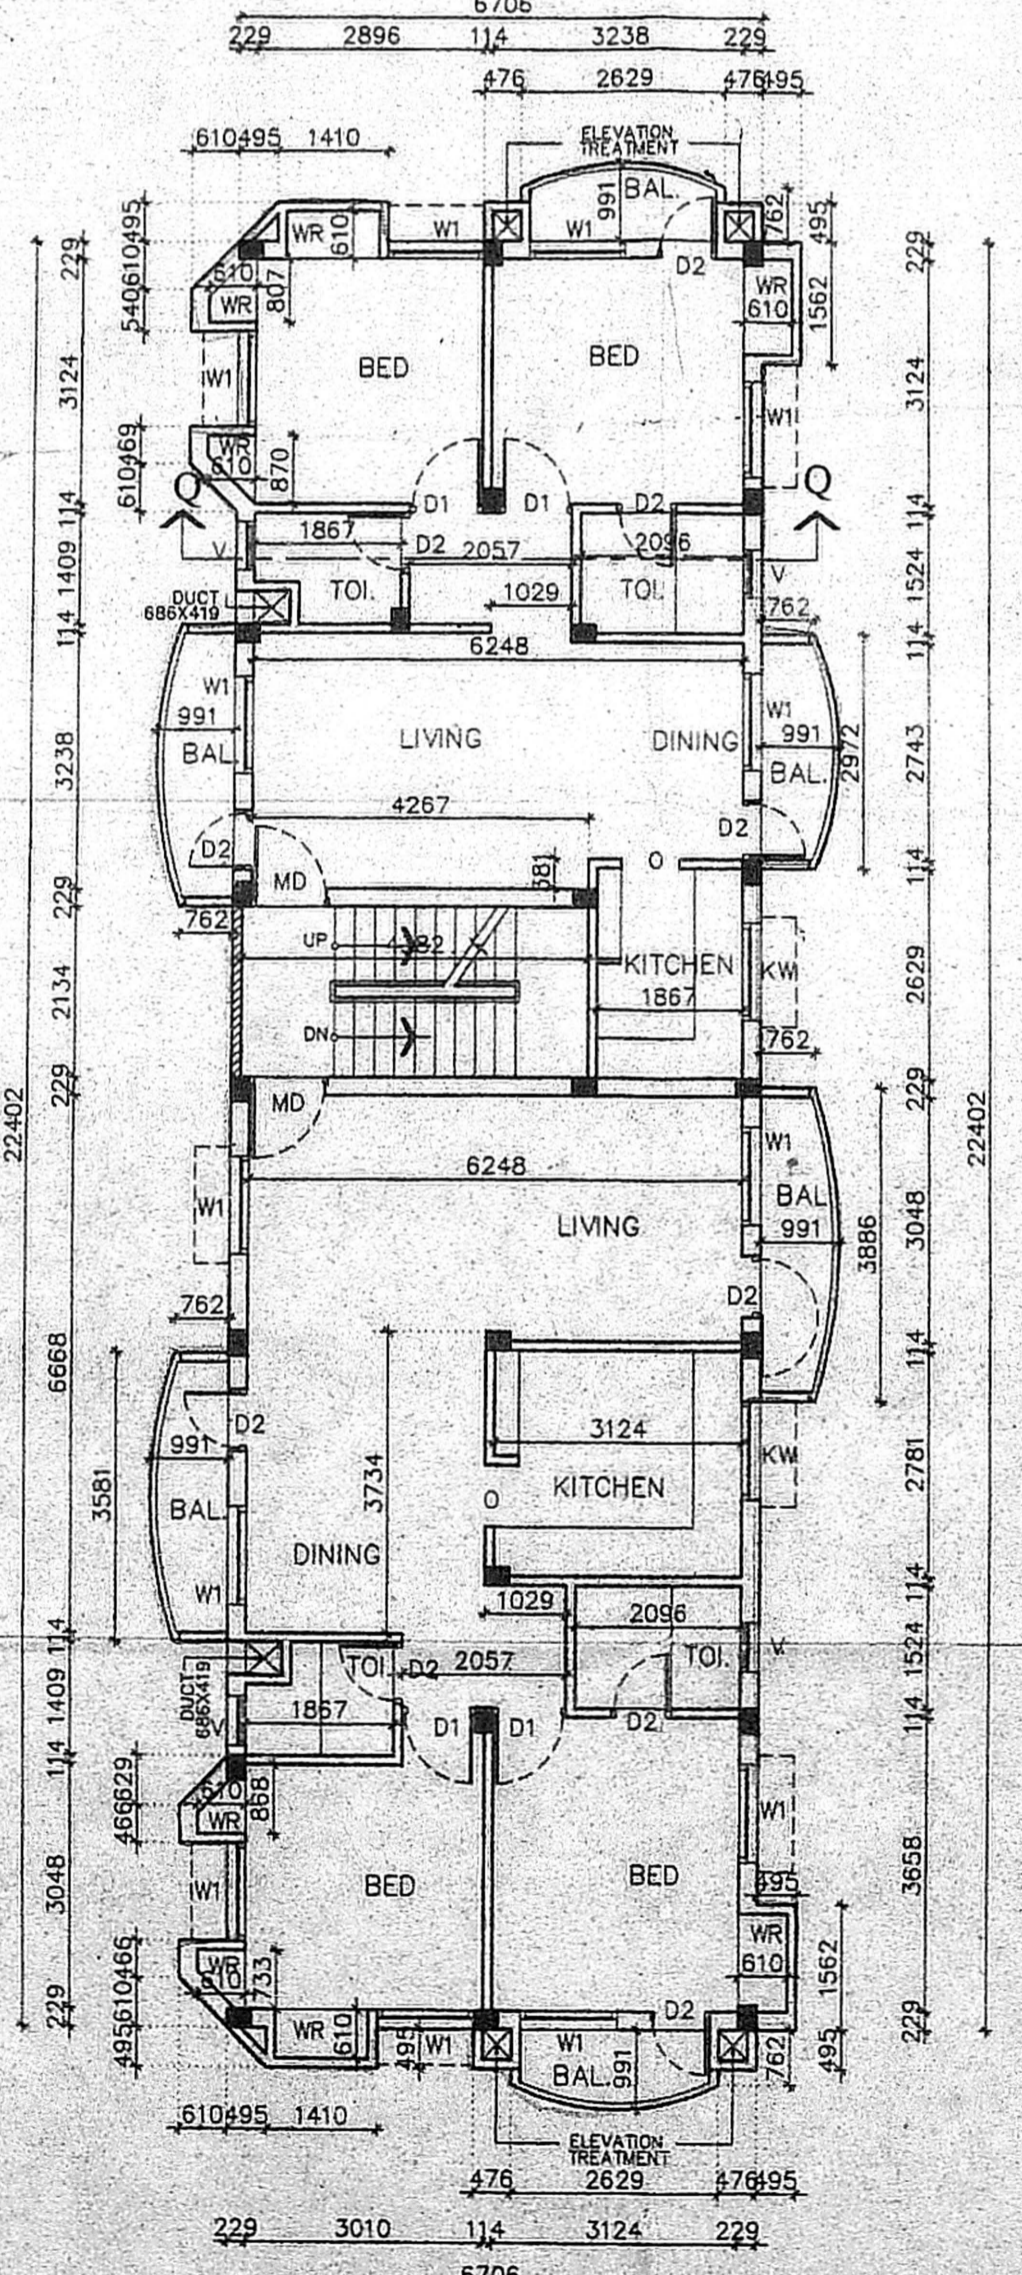

FIRST FLOOR PLAN

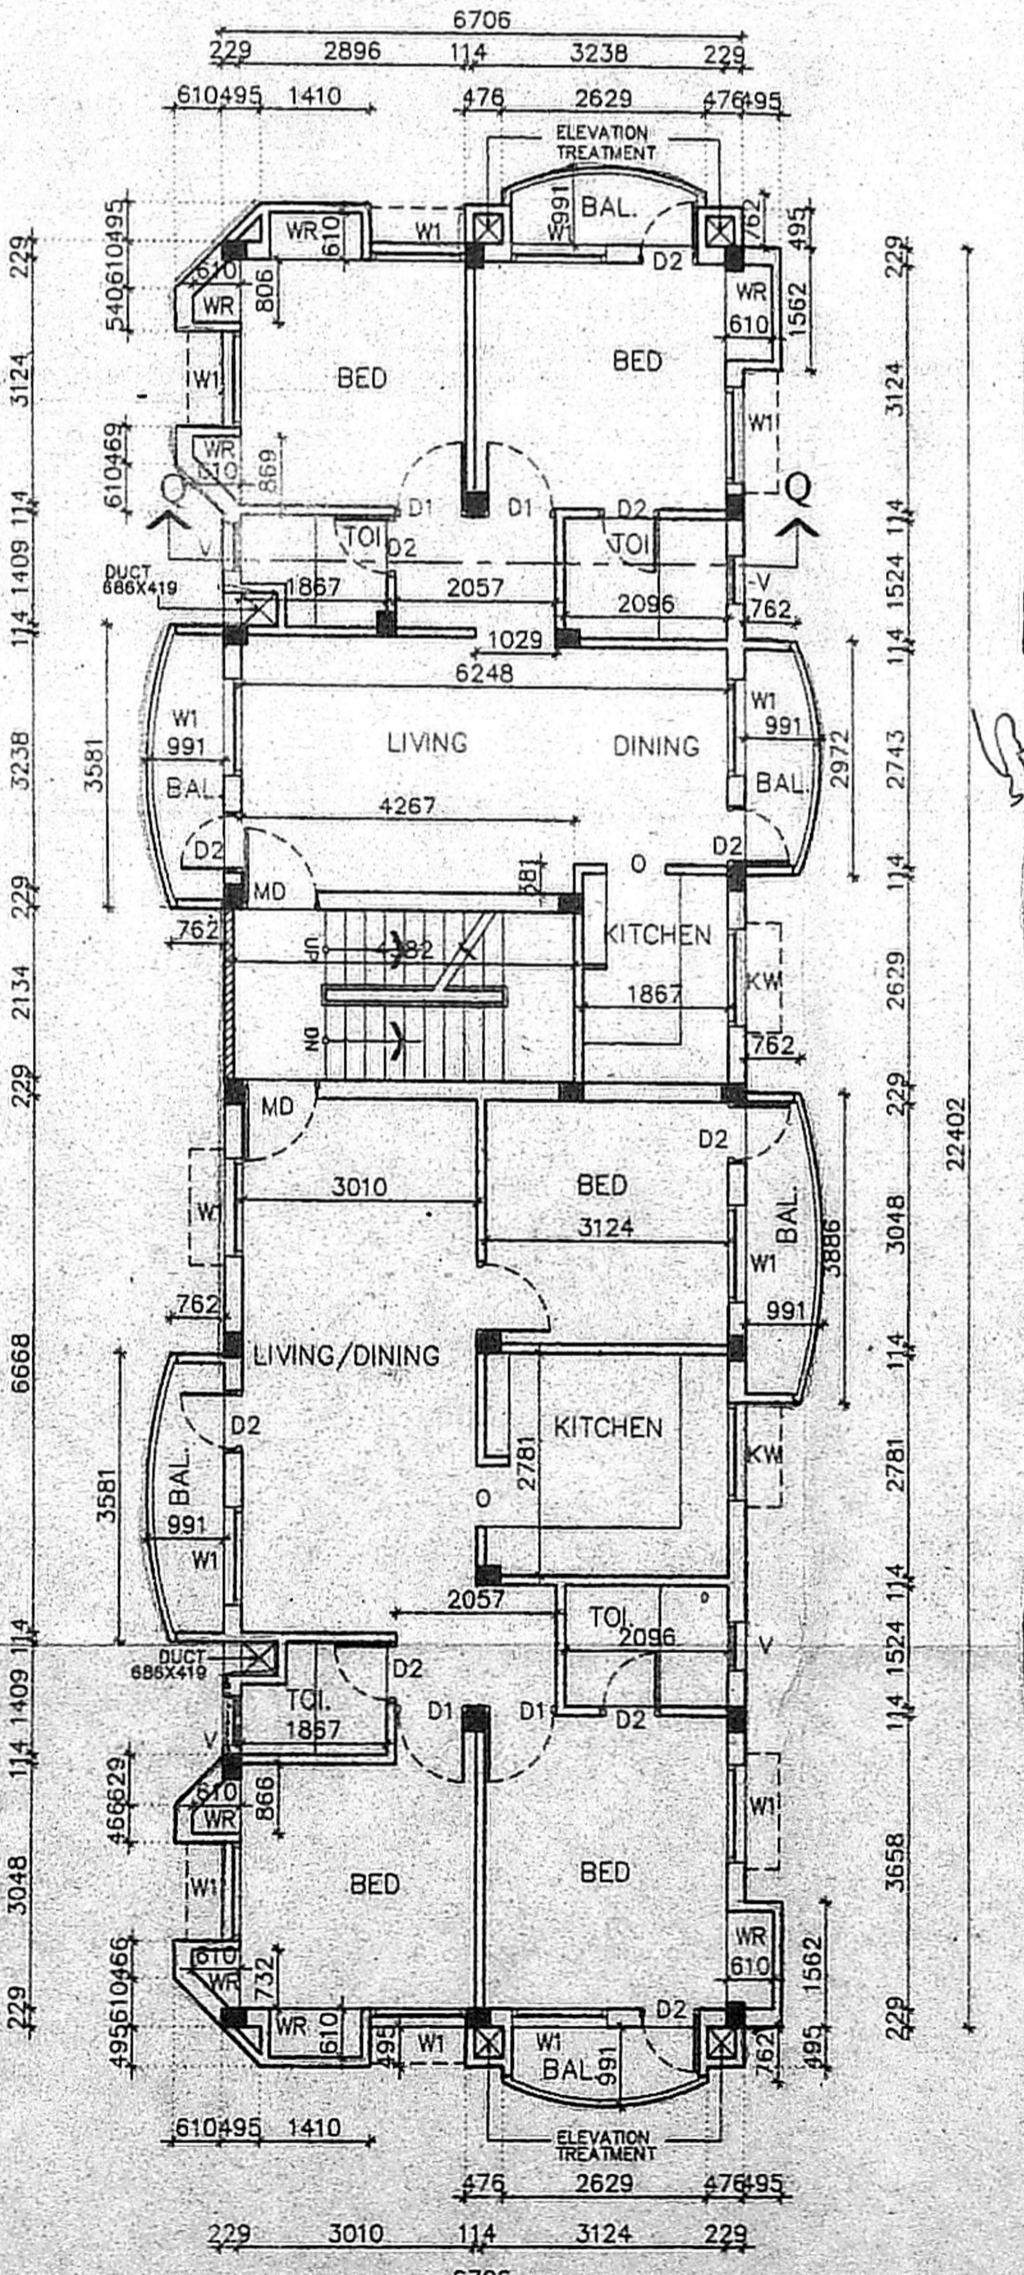

SECOND FLOOR PLAN

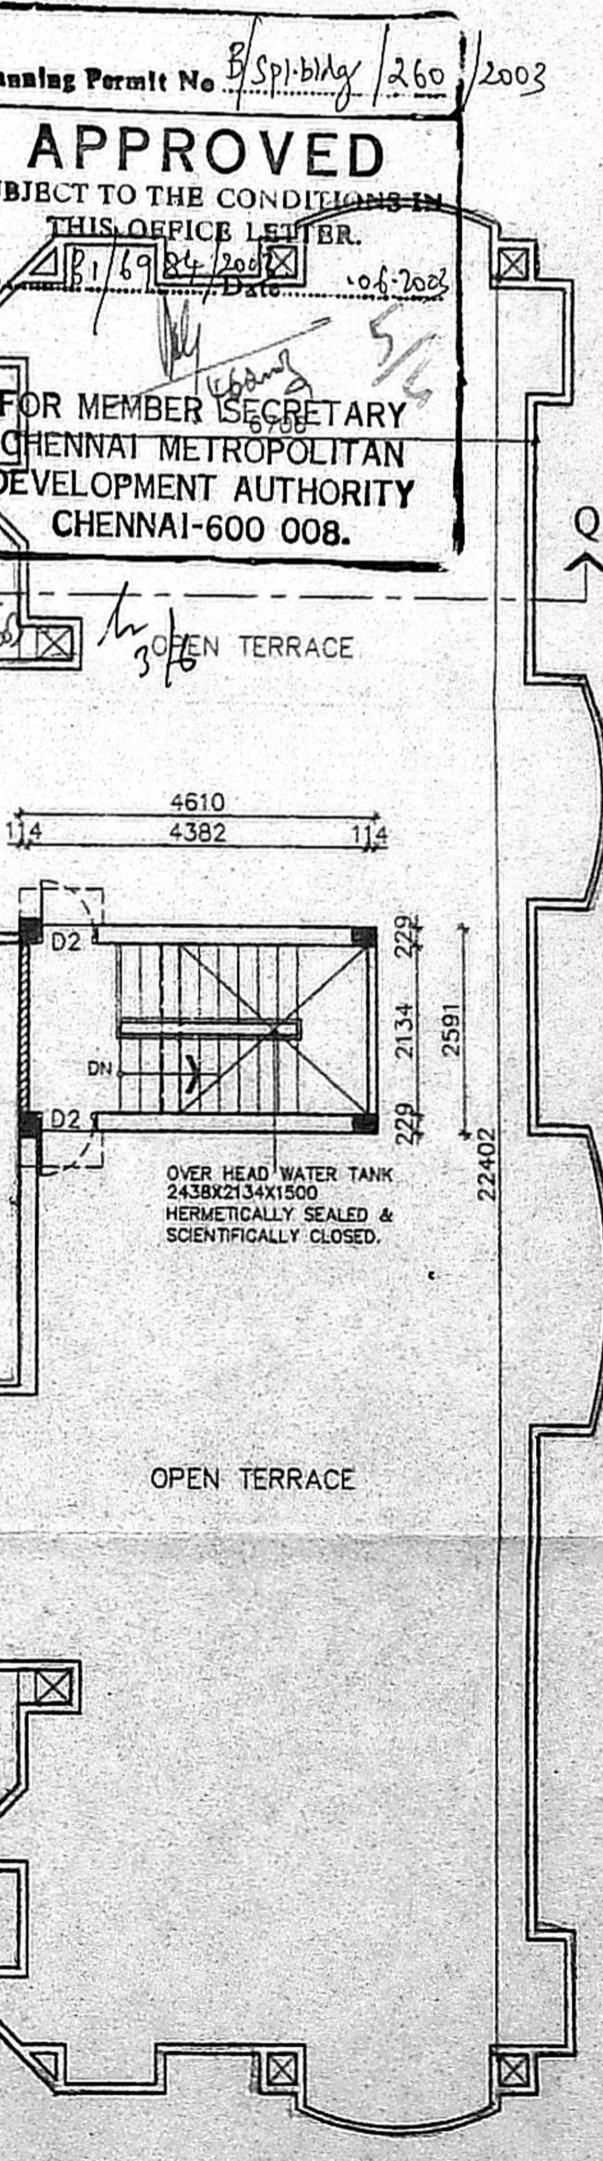

TERRACE FLOOR PLAN

Planning Permit No. B/Sp/Blg/260/2003  
**APPROVED**  
SUBJECT TO THE CONDITIONS IN THIS OFFICE LETTER.  
No. B/1/6984/2003  
FOR MEMBER SECRETARY  
CHENNAI METROPOLITAN  
DEVELOPMENT AUTHORITY  
CHENNAI-600 008.