
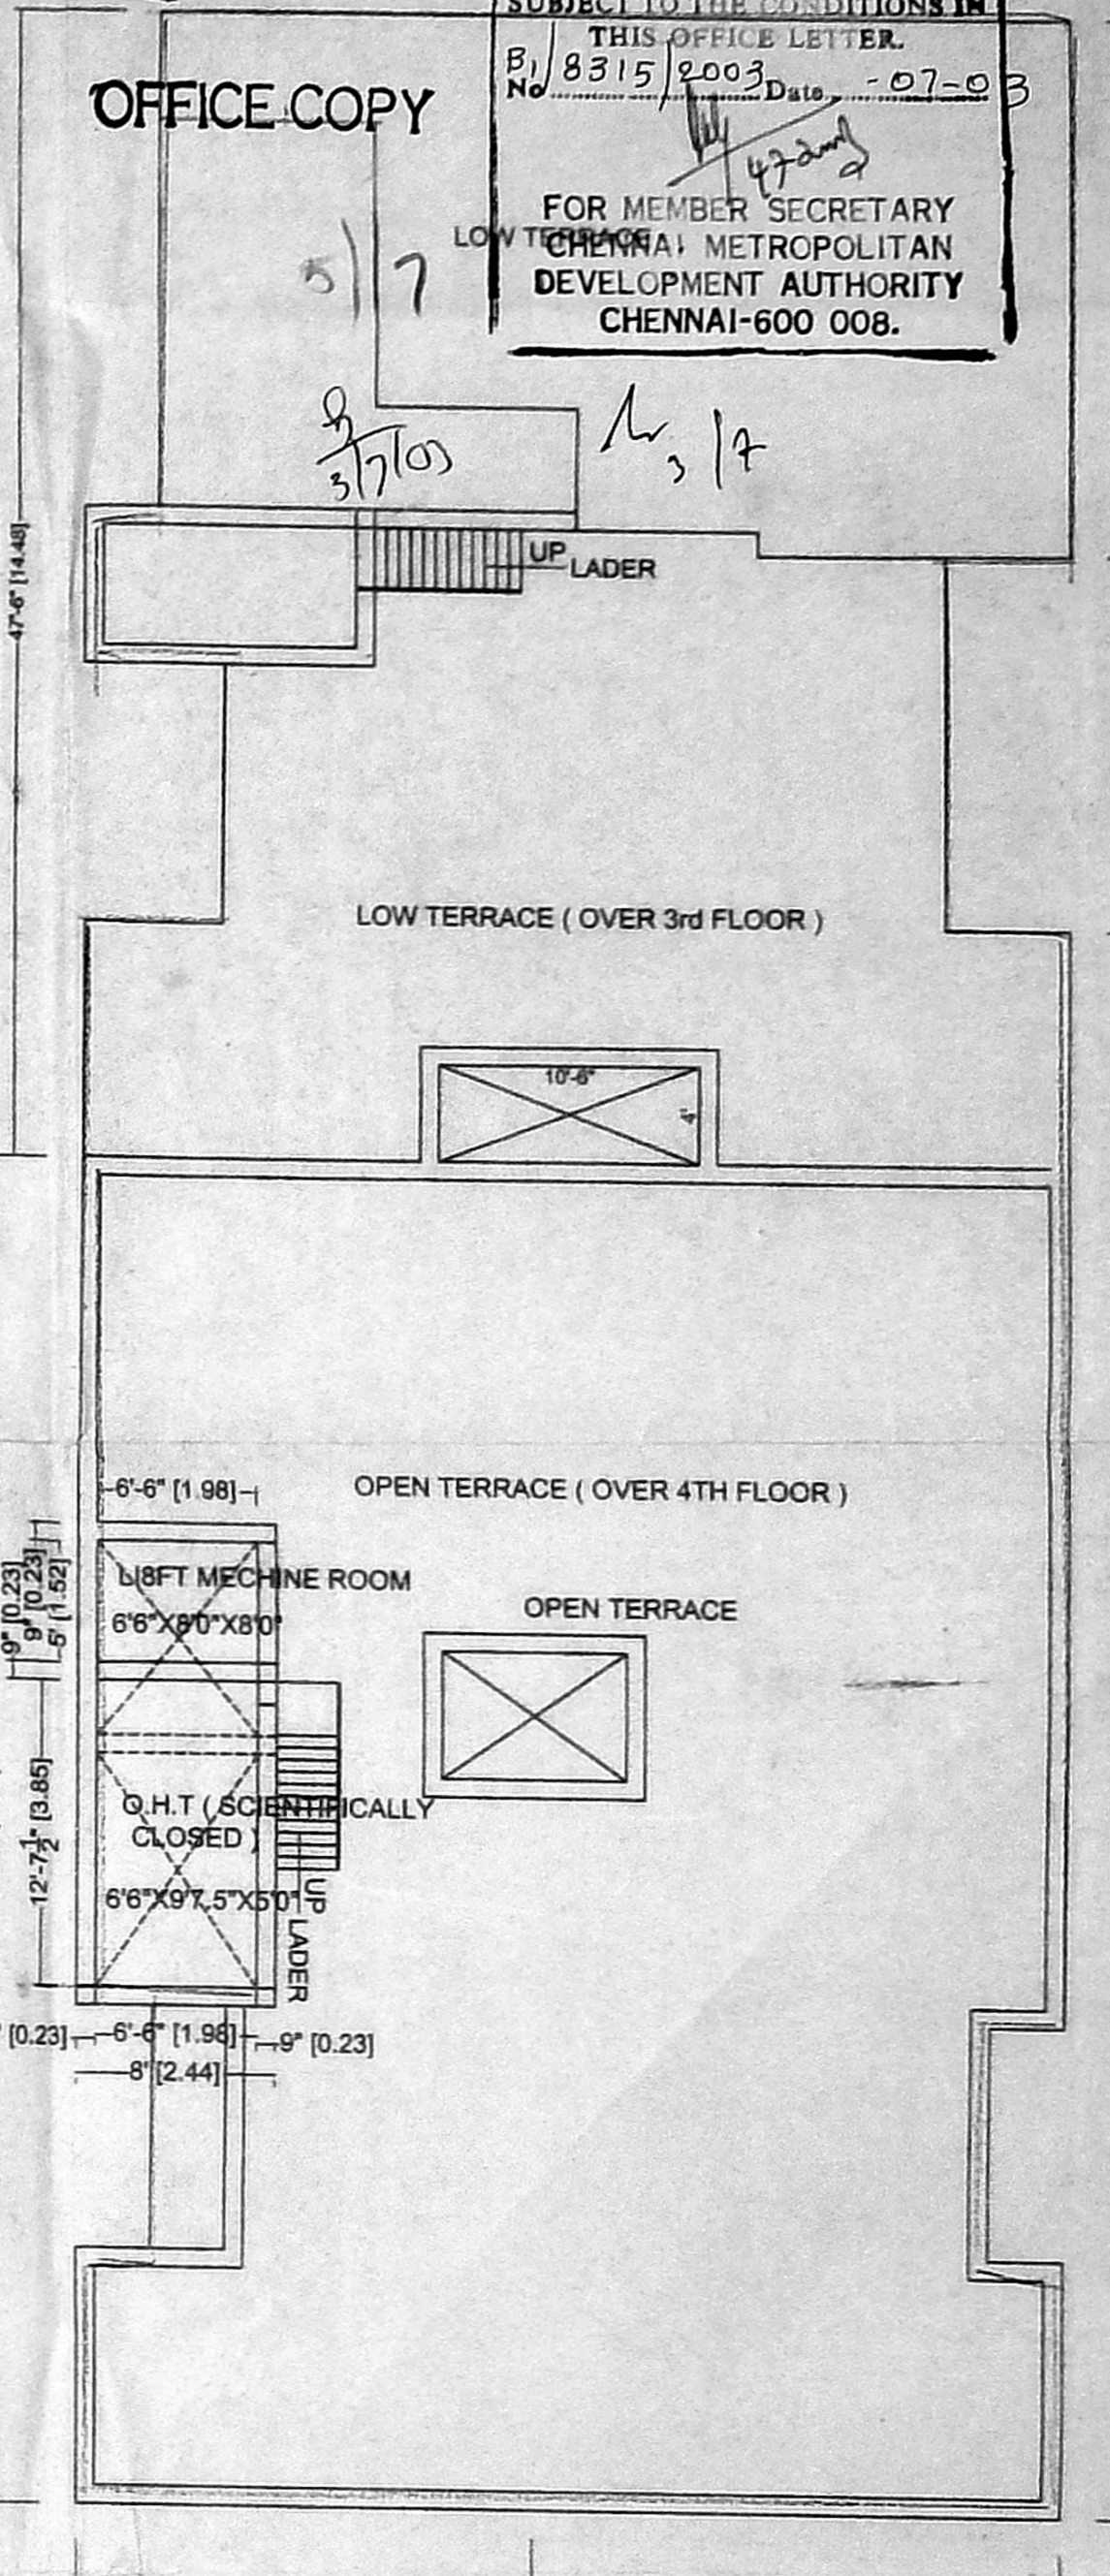
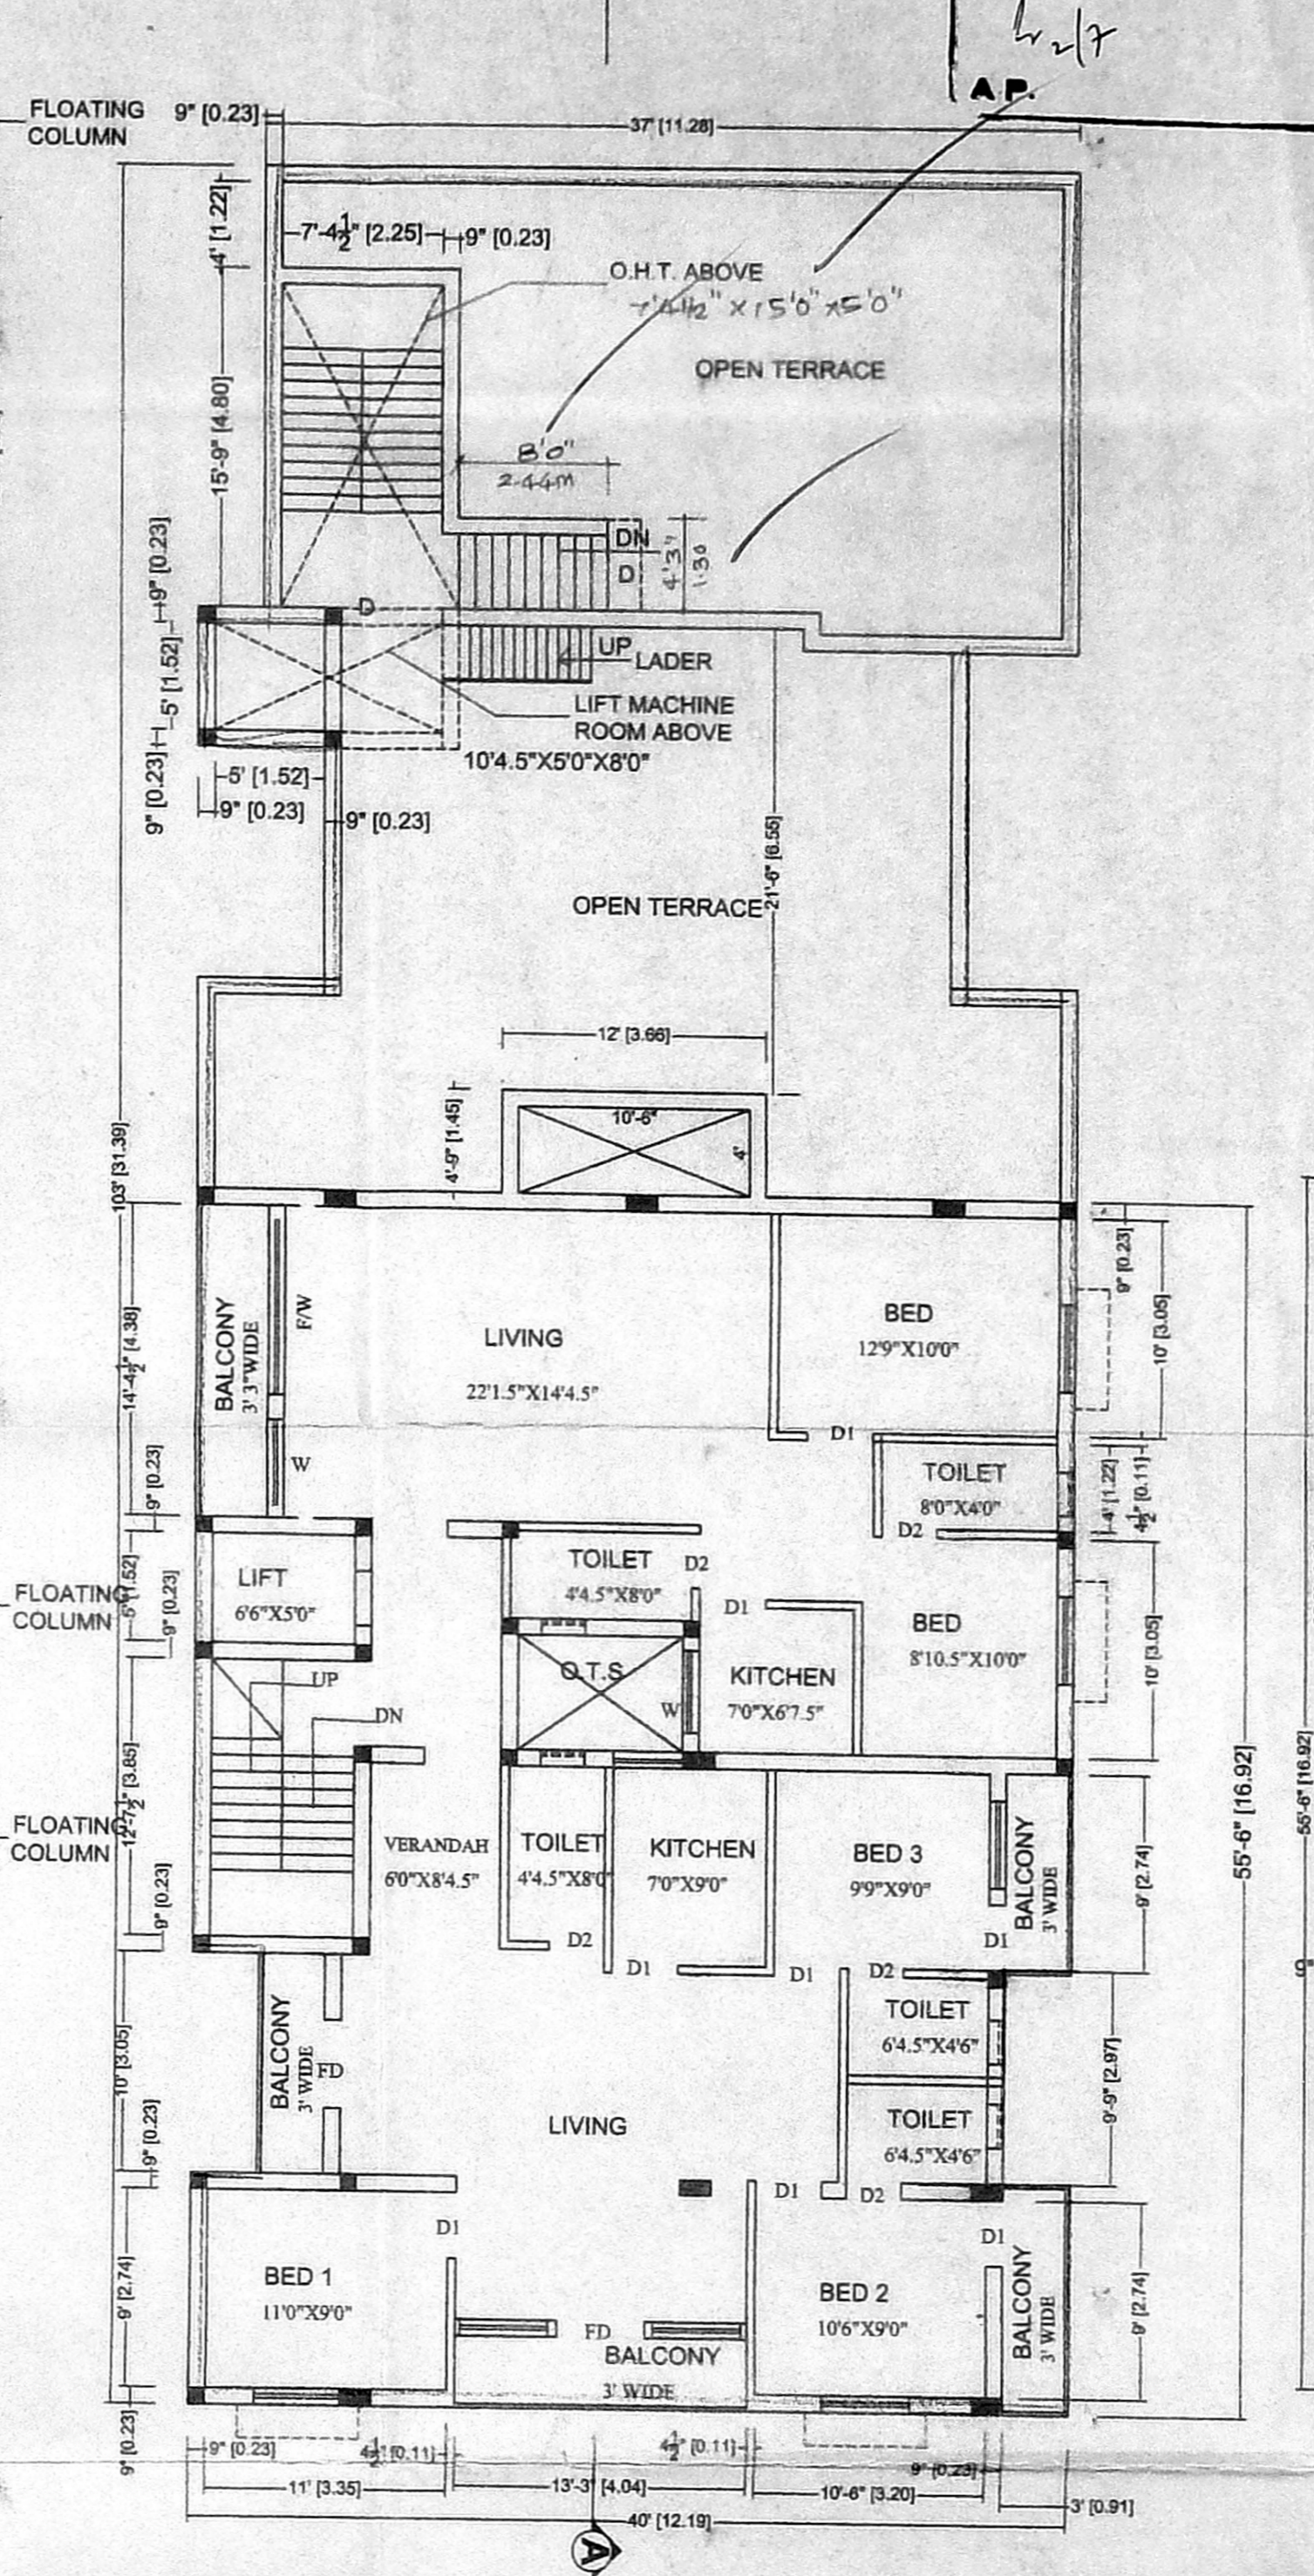
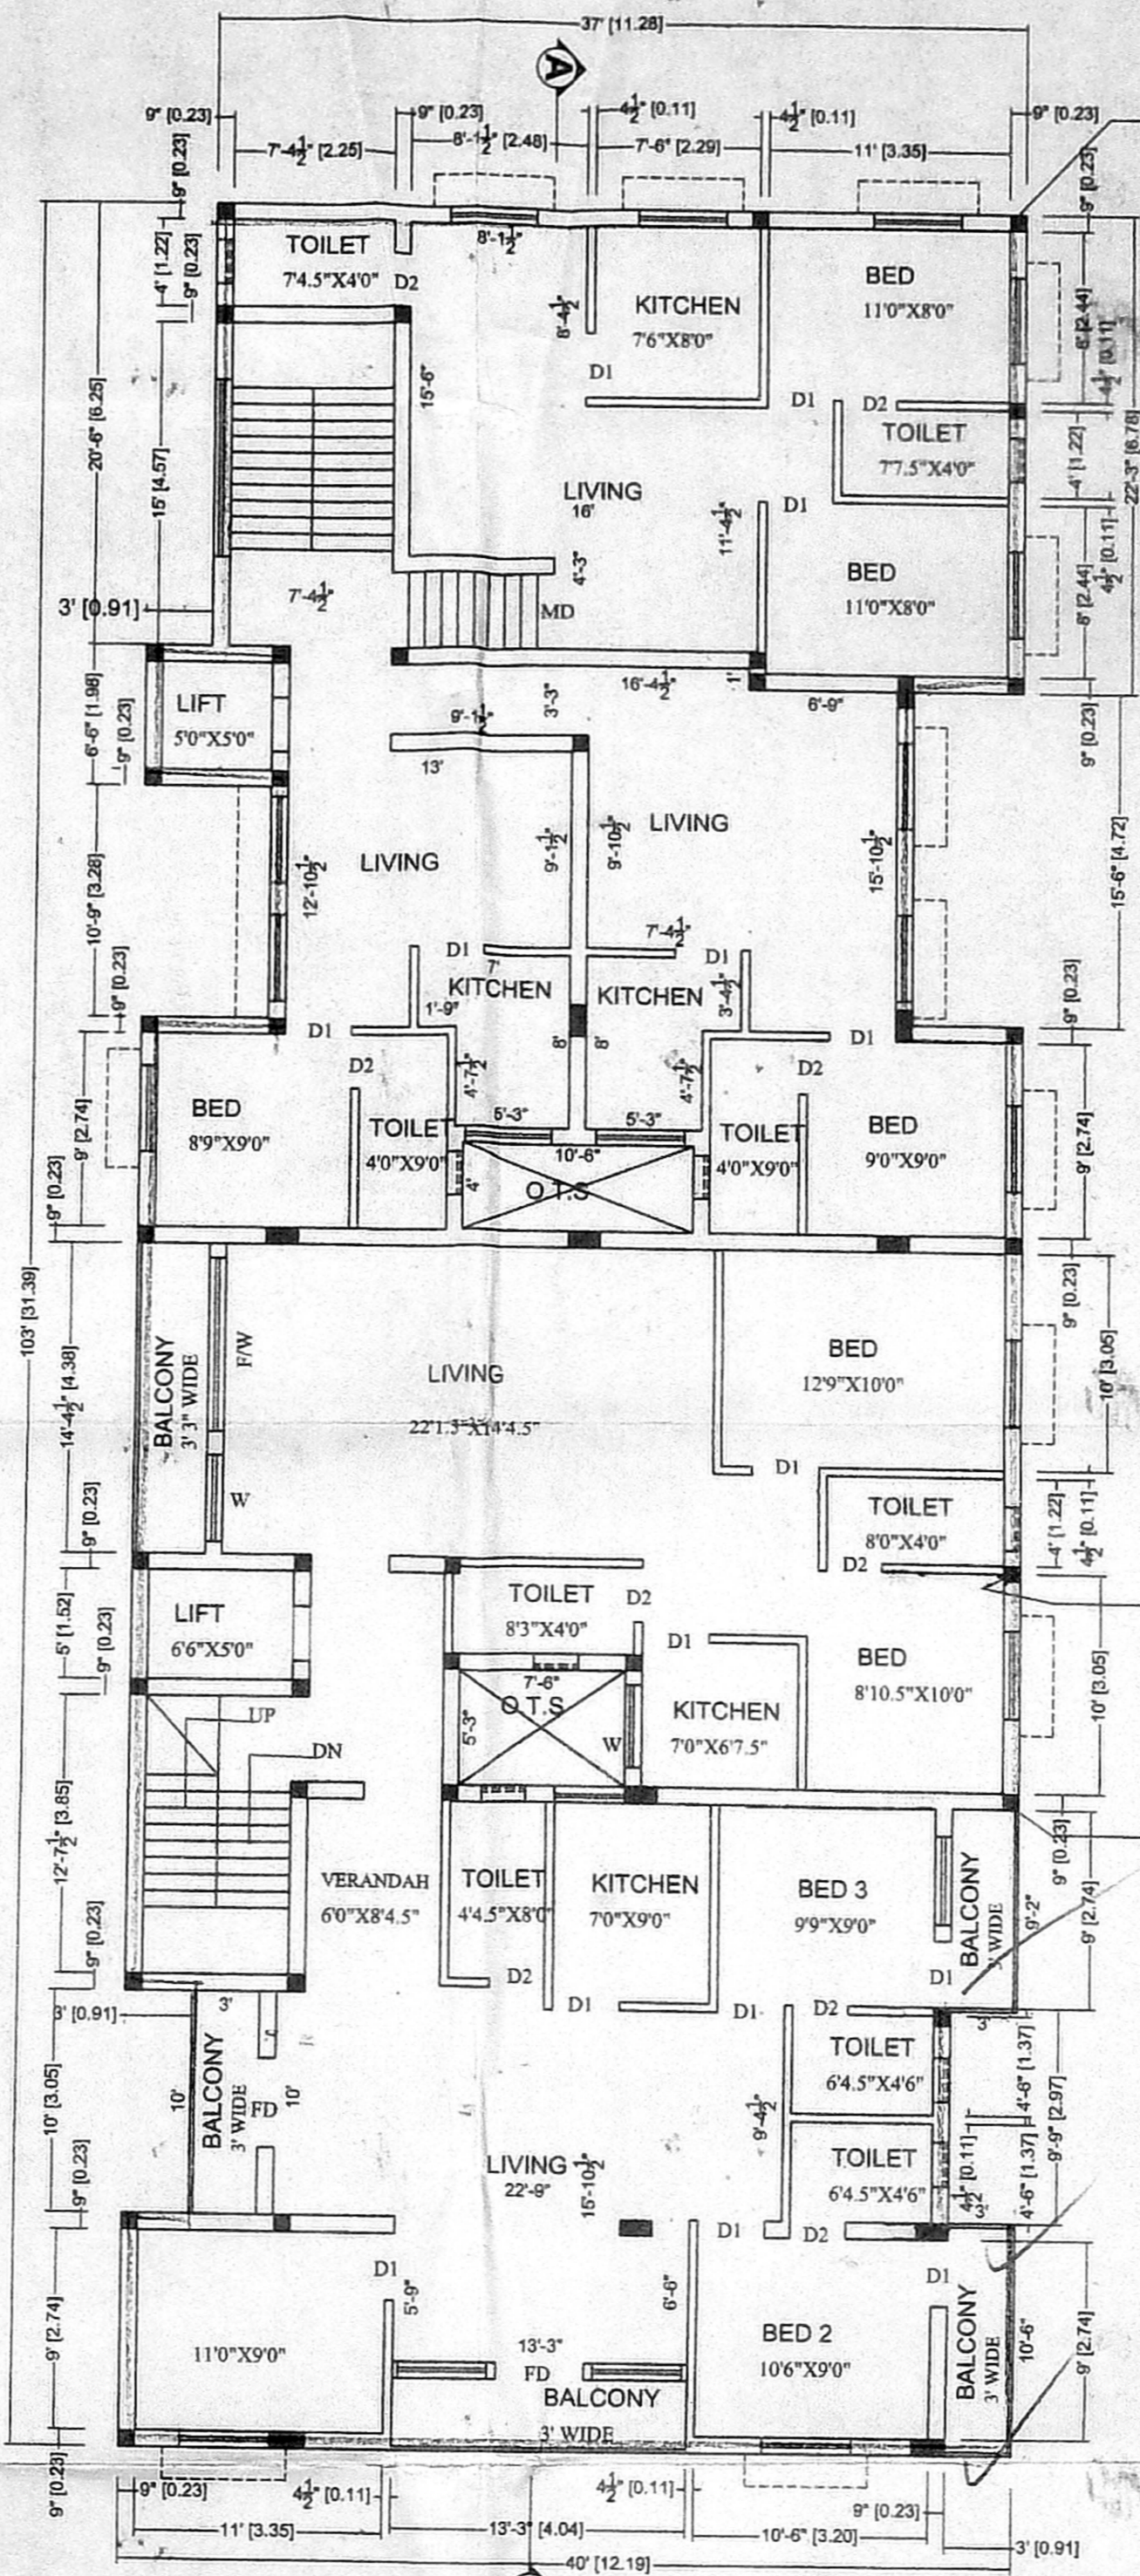


CMDA (B) No. 1
 No. B/8315/2003
 Scrutiny P.A. 8/17/03
 L.S.P.

Revised Plan
 Dt. 2-6-03
 APPROVED
 SUBJECT TO THE CONDITIONS IN THIS OFFICE LETTER.
 No. B/8315/2003 Date: 07-03
 FOR MEMBER SECRETARY
 CHENNAI METROPOLITAN
 DEVELOPMENT AUTHORITY
 CHENNAI-600 008.

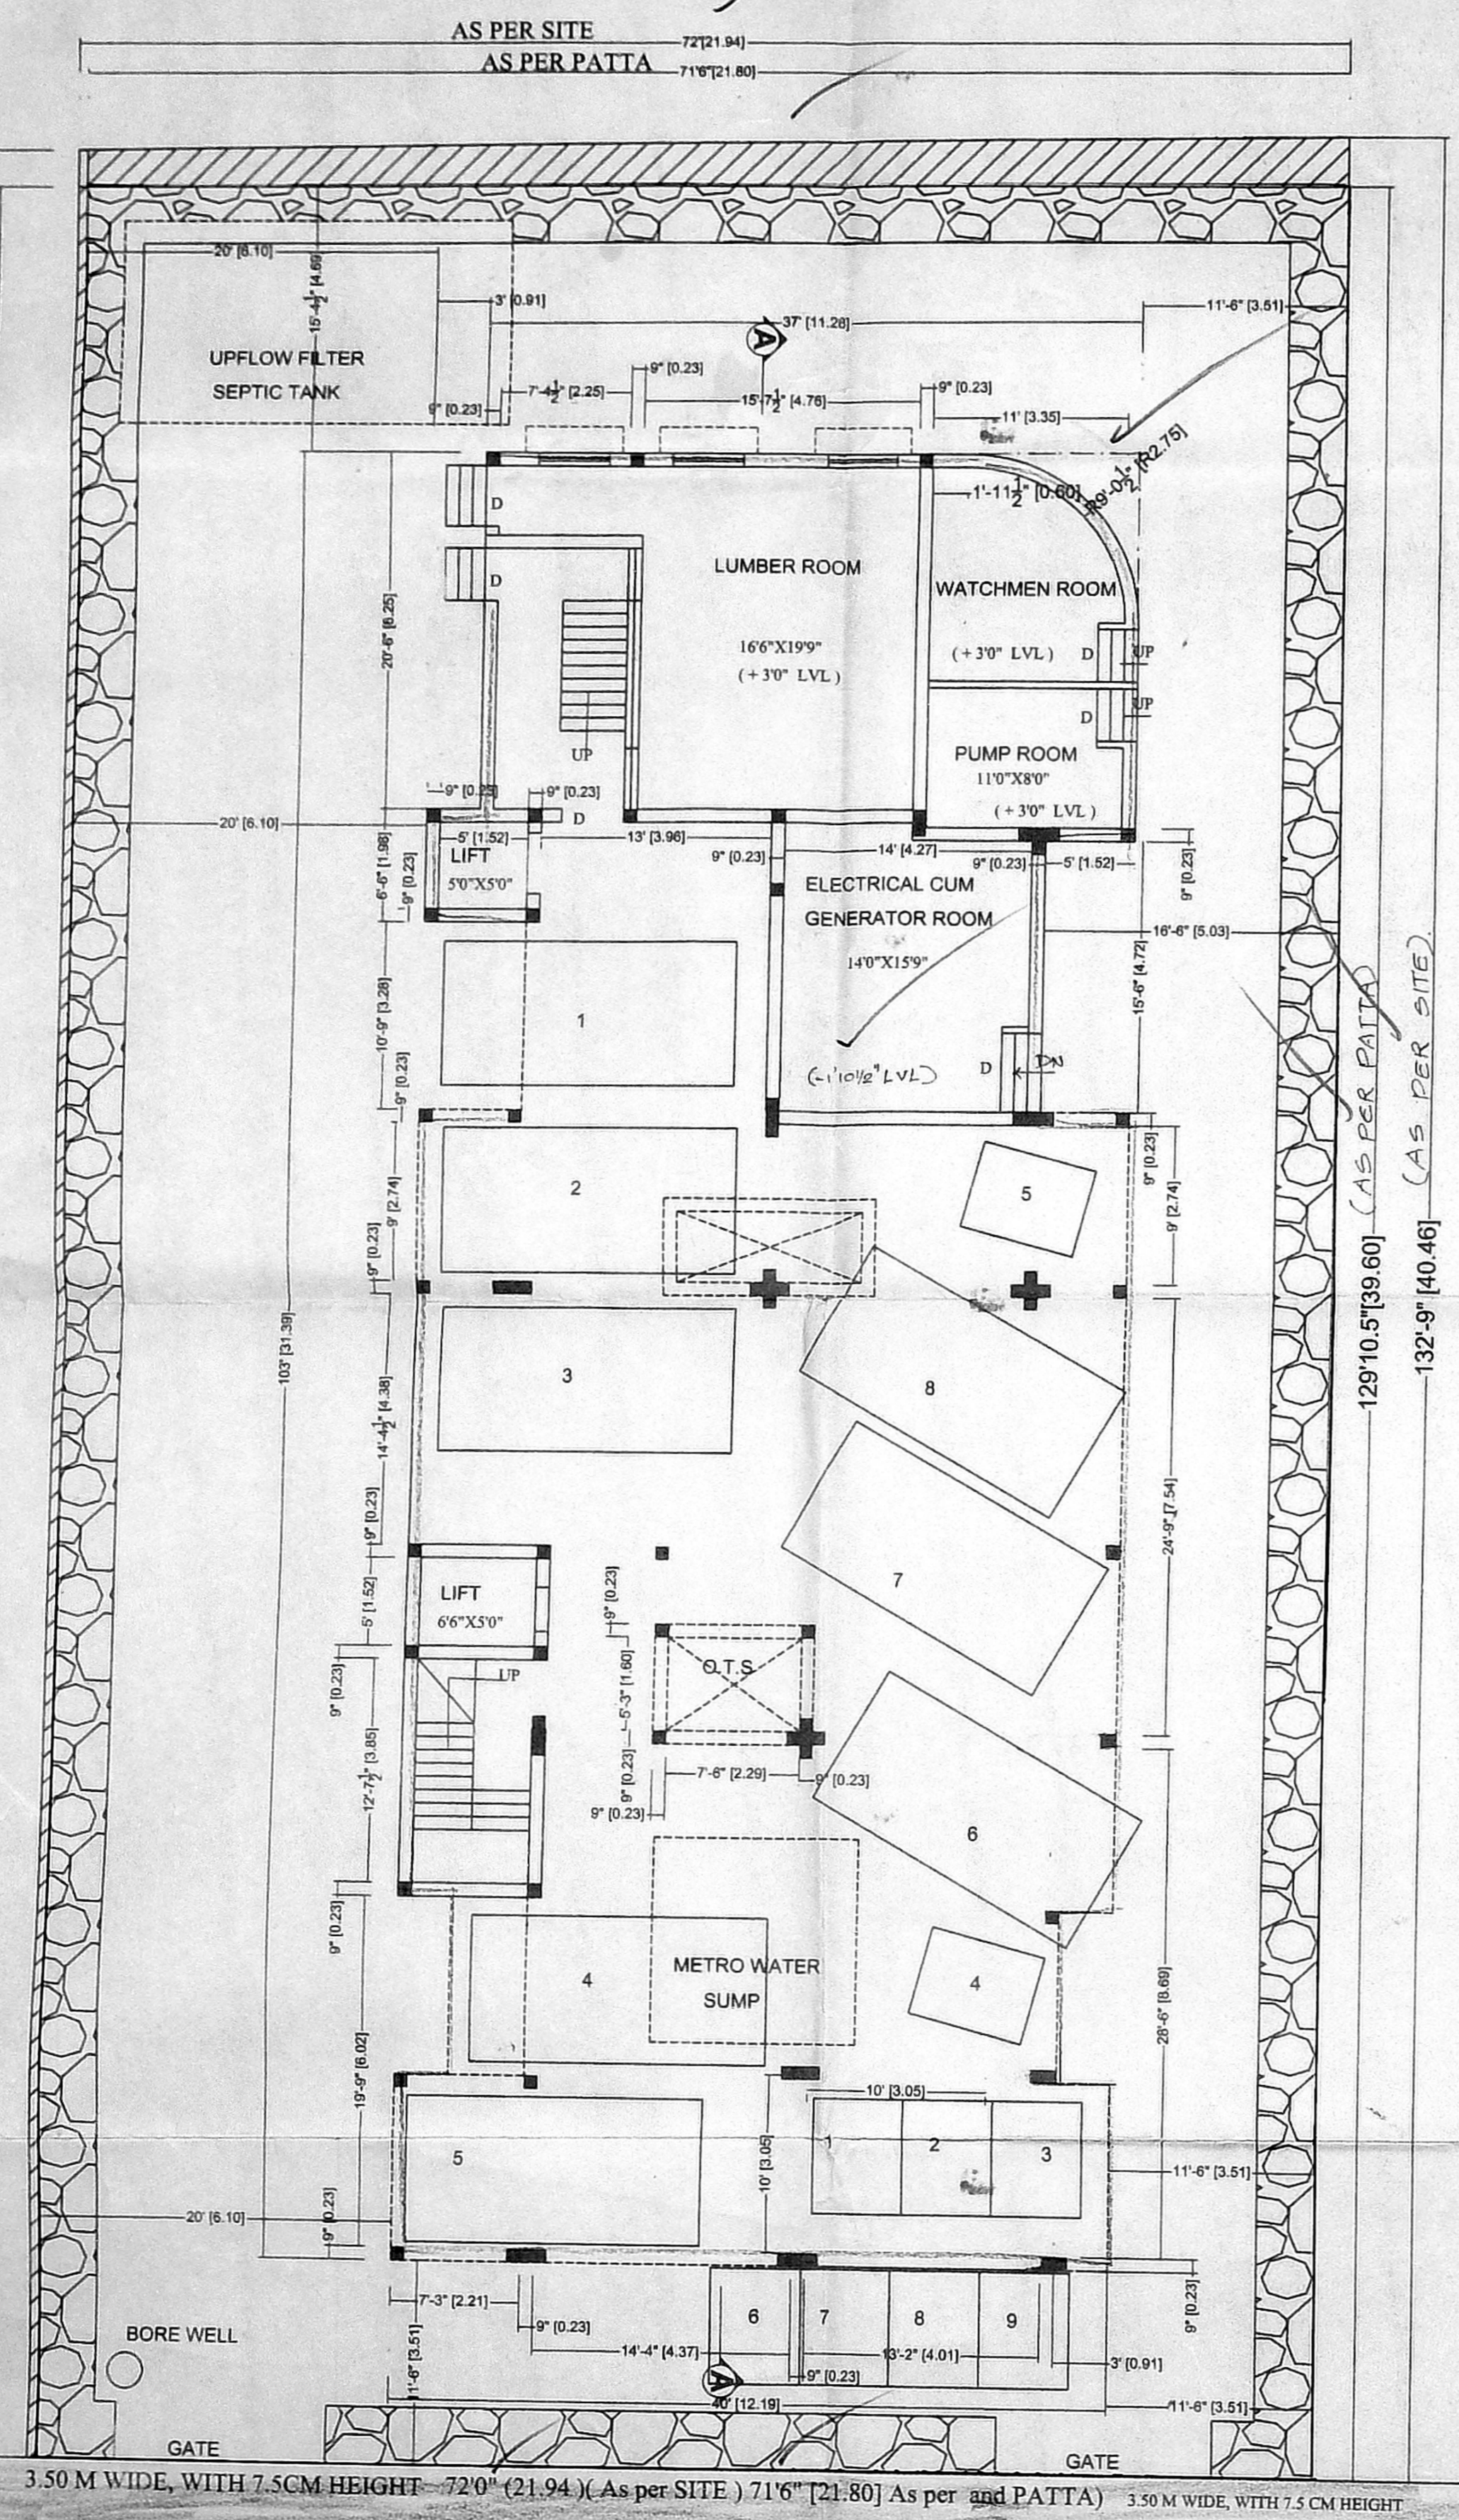

AS PER SITE 132' 40.23"
 AS PER PATTA 129' 10.5" 89.60"

129' 10.5" 39.60" (AS PER PATTA)
 132' 9" 40.46" (AS PER SITE)

3.50 M WIDE, WITH 7.5 CM HEIGHT - 72'0" (21.94) (As per SITE) 71'6" (21.80) As per PATTA 3.50 M WIDE, WITH 7.5 CM HEIGHT

RAMAPPA NAGAR ROAD 40' WIDE

SITE CUM PARTLY STILT FLOOR CUM PARTLY GROUND FLOOR PLAN



PLAN SHOWING THE PROPOSED CONSTRUCTION OF RESIDENTIAL APARTMENTS OF PARTLY STILT FLOOR, PARTLY GROUND FLOOR, AND FIRST FLOOR, SECOND FLOOR, THIRD FLOOR AND FOURTH FLOOR PART AT AT PLOT No:34, RAMAPPA GARDEN IN S.No:44/39, OF PERUNGUDI VILLAGE, THAMBARAM TALUK, KANCHEEPURAM DISTRICT, PERUNGUDI TOWN PANCHYAT.

SHEET 2 OF 2

S. ATHIYAMAN, B.E.
 CHARTERED ENGINEER
 Class-1, License No. 192
 Corporation
 5, Natham,
 Chennai - 17, Mobile: 2-1-248

OWNER LICENCED SURVEYOR


OFFICE COPY

B/3 P. Bldg/296-B/C/2003
 Planning Permit No. 8315/2003 Date 07-03
APPROVED
 SUBJECT TO THE CONDITIONS IN THIS OFFICE LETTER.
 FOR MEMBER SECRETARY
 CHENNAI METROPOLITAN CORPORATION
 DEVELOPMENT AUTHORITY
 CHENNAI-600 008


SPECIFICATION:
 FOUNDATION IN R.C.C COLUMN FOOTING IN 1:24 ON SAND BED - FLOORING IN MOSAIC TILES ON P.C.C. MIX - PLASTERING IN C.M. 1:5 - ROOF SLAB IN R.C.C 4.5" THICK 1:2.4 - WEATHERING COURSE IN CLASSIC FLAT TILES ON LIME MORTAR WITH SUFFICIENT LEAK PROOF TO SLOPE - ALL WOODWORKS ARE DONE WELL SEASONED CLASSIC COUNTRY WOOD PAINTED WITH ENAMEL PAINT - COLOUR WASHING BY SUPERCHEM FOR OUTSIDE BY OBD FOR INSIDE / INNER WALLS.

CMDA (B) / No. 1
 B/315/2003
 Scrutiny P.A. 1/7/07
 A.P. D.P.

Revised Plan
 Dt: 2-7-03
 Revised Plan

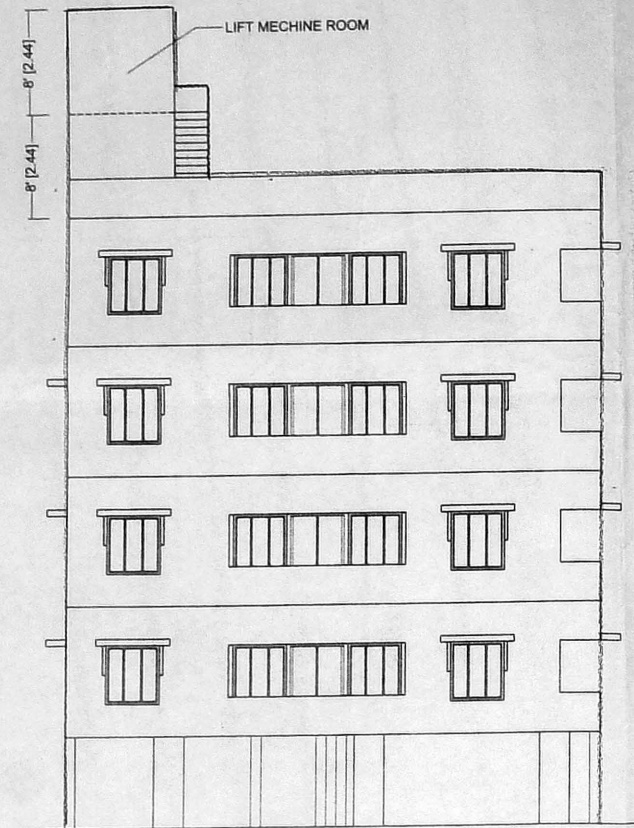

ELEVATION

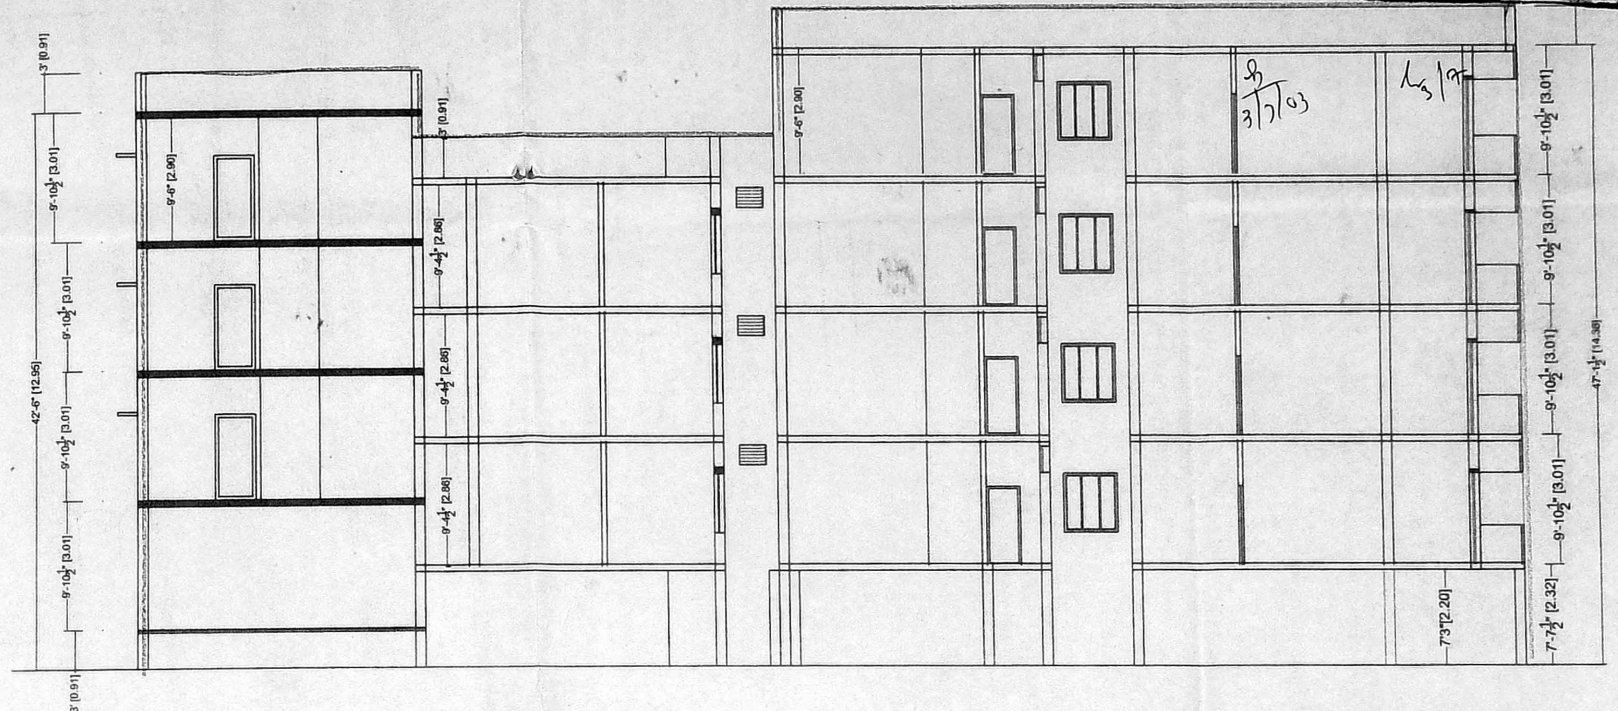

SECTION : A-A

SCHEDULE OF JOINERY

S.No	TYPE	SIZE	DESCRIPTION
1	D	3'6" X 7'0"	DOOR
2	D1	3'0" X 7'0"	DOOR
3	D2	2'6" X 6'0"	DOOR
4	W	4'0" X 4'6"	WINDOW
5	V	2'0" X 1'6"	VENTILATOR

COLOUR INDEX


ROAD	
EXISTING BUILDING	
PROPOSED BUILDING	
BOUNDARY	

AREA STATEMENT


AREA STATEMENT	Sq.FT	Sq.Mt
PLOT EXTENT	9684	900.00
STILT CUM GROUND FLOOR AREA	409.88	38.07
FIRST FLOOR AREA	3779.06	351.09
SECOND FLOOR AREA	3779.06	351.09
THIRD FLOOR AREA	3779.06	351.09
FOURTH FLOOR AREA	2121.87	197.13
TOTAL F.S.I. AREA	13868.93	1288.46
PLOT COVERAGE	4.22%	
F.S.I.	1.43	
No. OF DWELLINGS	17	
No. OF CARS	08	

SCALE : 1" = 8'0"

PLAN SHOWING THE PROPOSED CONSTRUCTION OF RESIDENTIAL APPARTMENTS OF PARTLY STILT FLOOR, PARTLY GROUND FLOOR, AND FIRST FLOOR, SECOND FLOOR, THIRD FLOOR AND FOURTH FLOOR PART AT AT PLOT No:34, RAMAPPA GARDEN IN S.No:44/39, OF PERUNGUDI VILLAGE, THAMBARAM TALUK, KANCHEEPURAM DISTRICT, PERUNGUDI TOWN PANCHYAT.

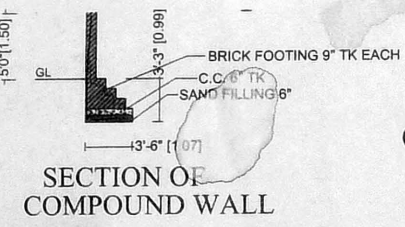


SECTION OF COMPOUND WALL

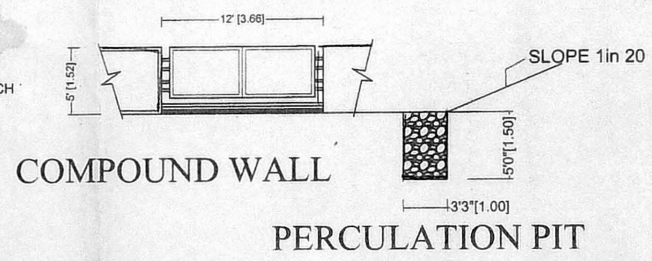


COMPOUND WALL


PERCOLATION PIT

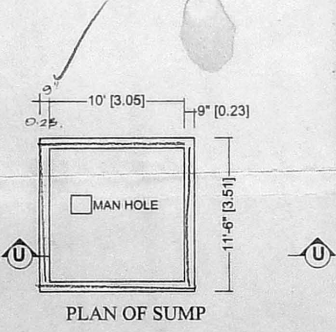


PLAN OF SUMP

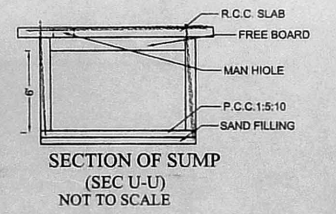

SECTION OF SUMP (SEC U-U) NOT TO SCALE

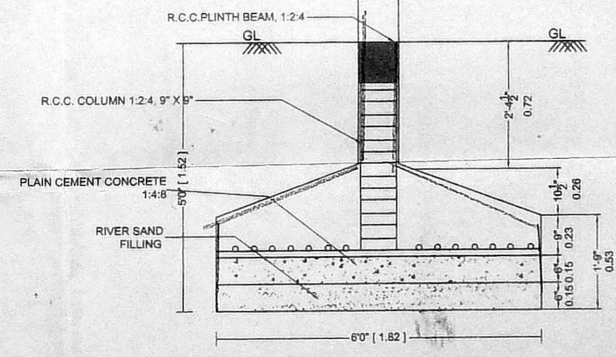

FOUNDATION DETAILS

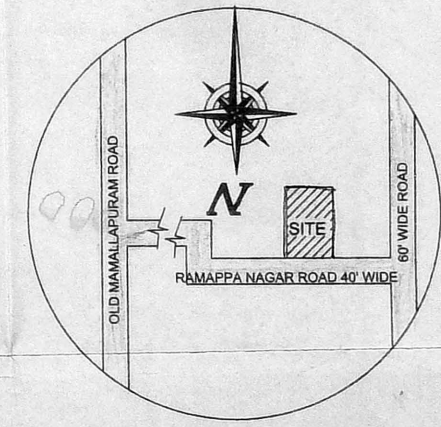

LOCATION PLAN


PLAN SHOWING THE PROPOSED CONSTRUCTION OF RESIDENTIAL APARTMENTS AT PLOT NO: 34, RAMAPPA GARDEN IN S.NO: 44/99, OF PERUNGUDI VILLAGE, TAMBARAM TALUK, KANCHEEPURAM DISTRICT, PERUNGUDI TOWN PANCHAYAT.

CMDA (B) / No. 1
B. / 8315 / 2003

Asst. _____

Scrutiny *[Signature]*
 P. A. *[Signature]*

A.P. _____ D.P. *[Signature]*

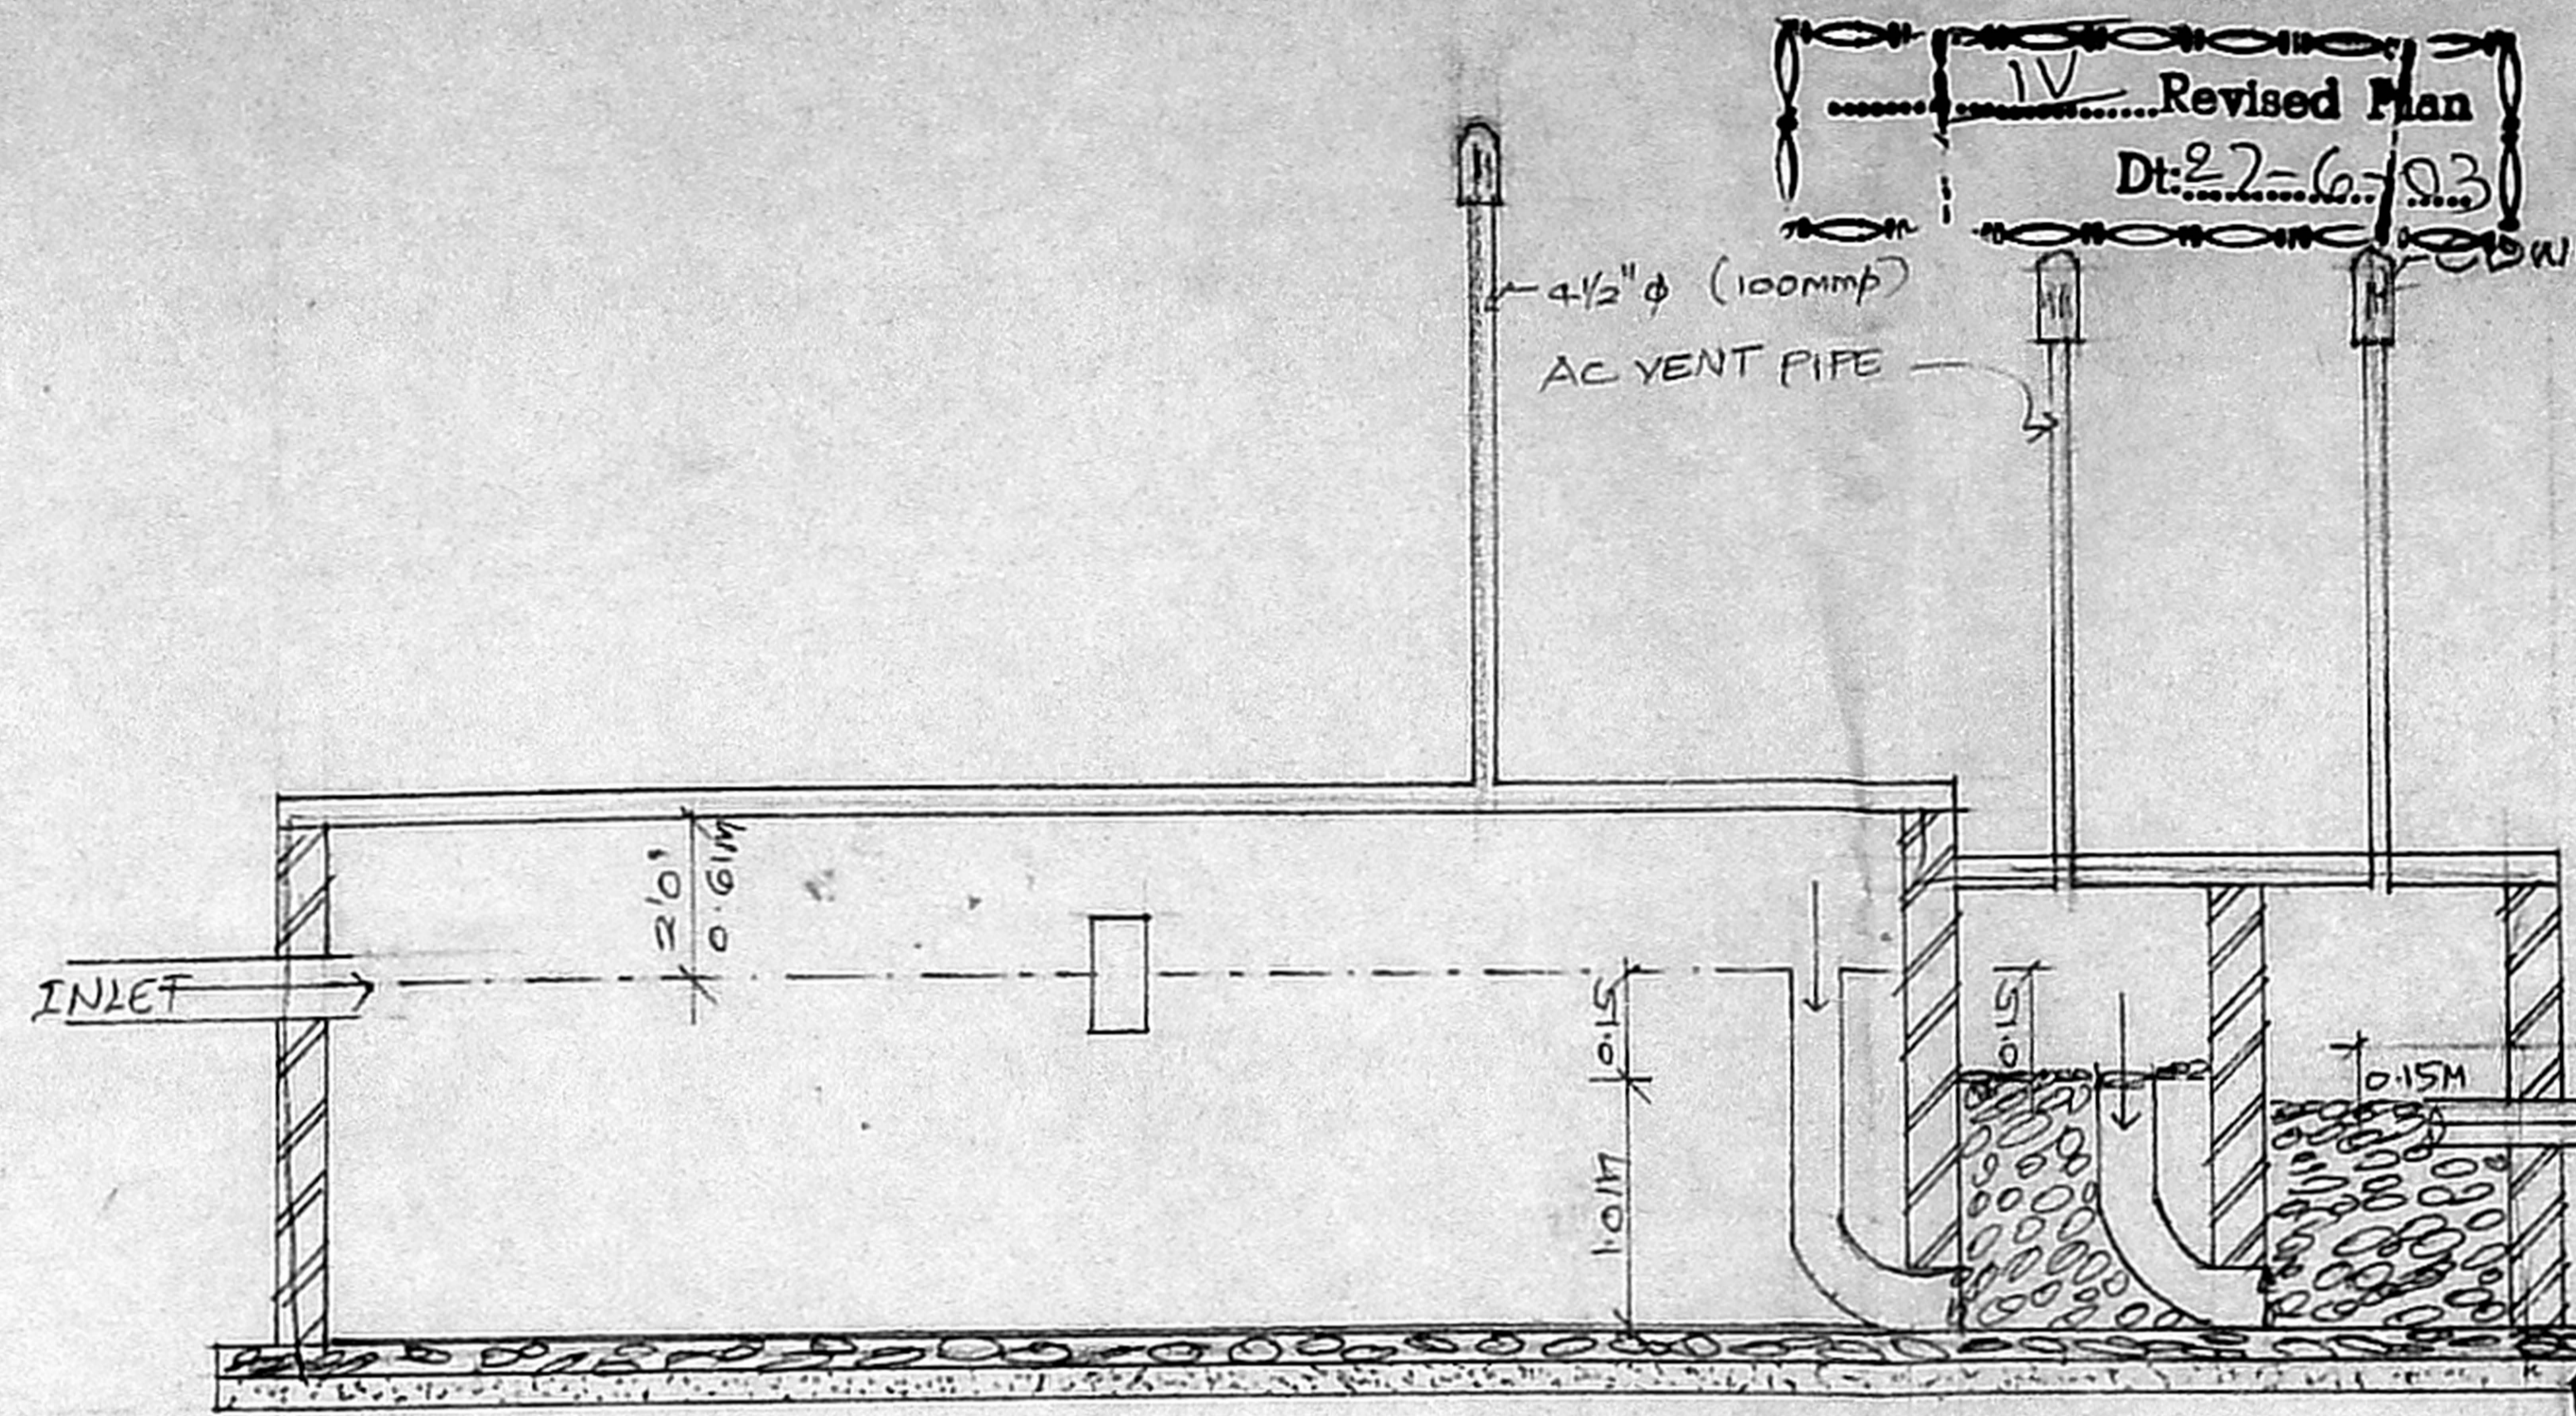

SECTION-AA'

Planning Permit No. *[Handwritten]*

APPROVED


SUBJECT TO THE CONDITIONS IN THIS OFFICE LETTER.

No. 8315/03 Date 02-03

[Signature]

FOR MEMBER SECRETARY
 CHENNAI METROPOLITAN
 DEVELOPMENT AUTHORITY
 CHENNAI-600 008.

SEPTIC TANK DETAILS

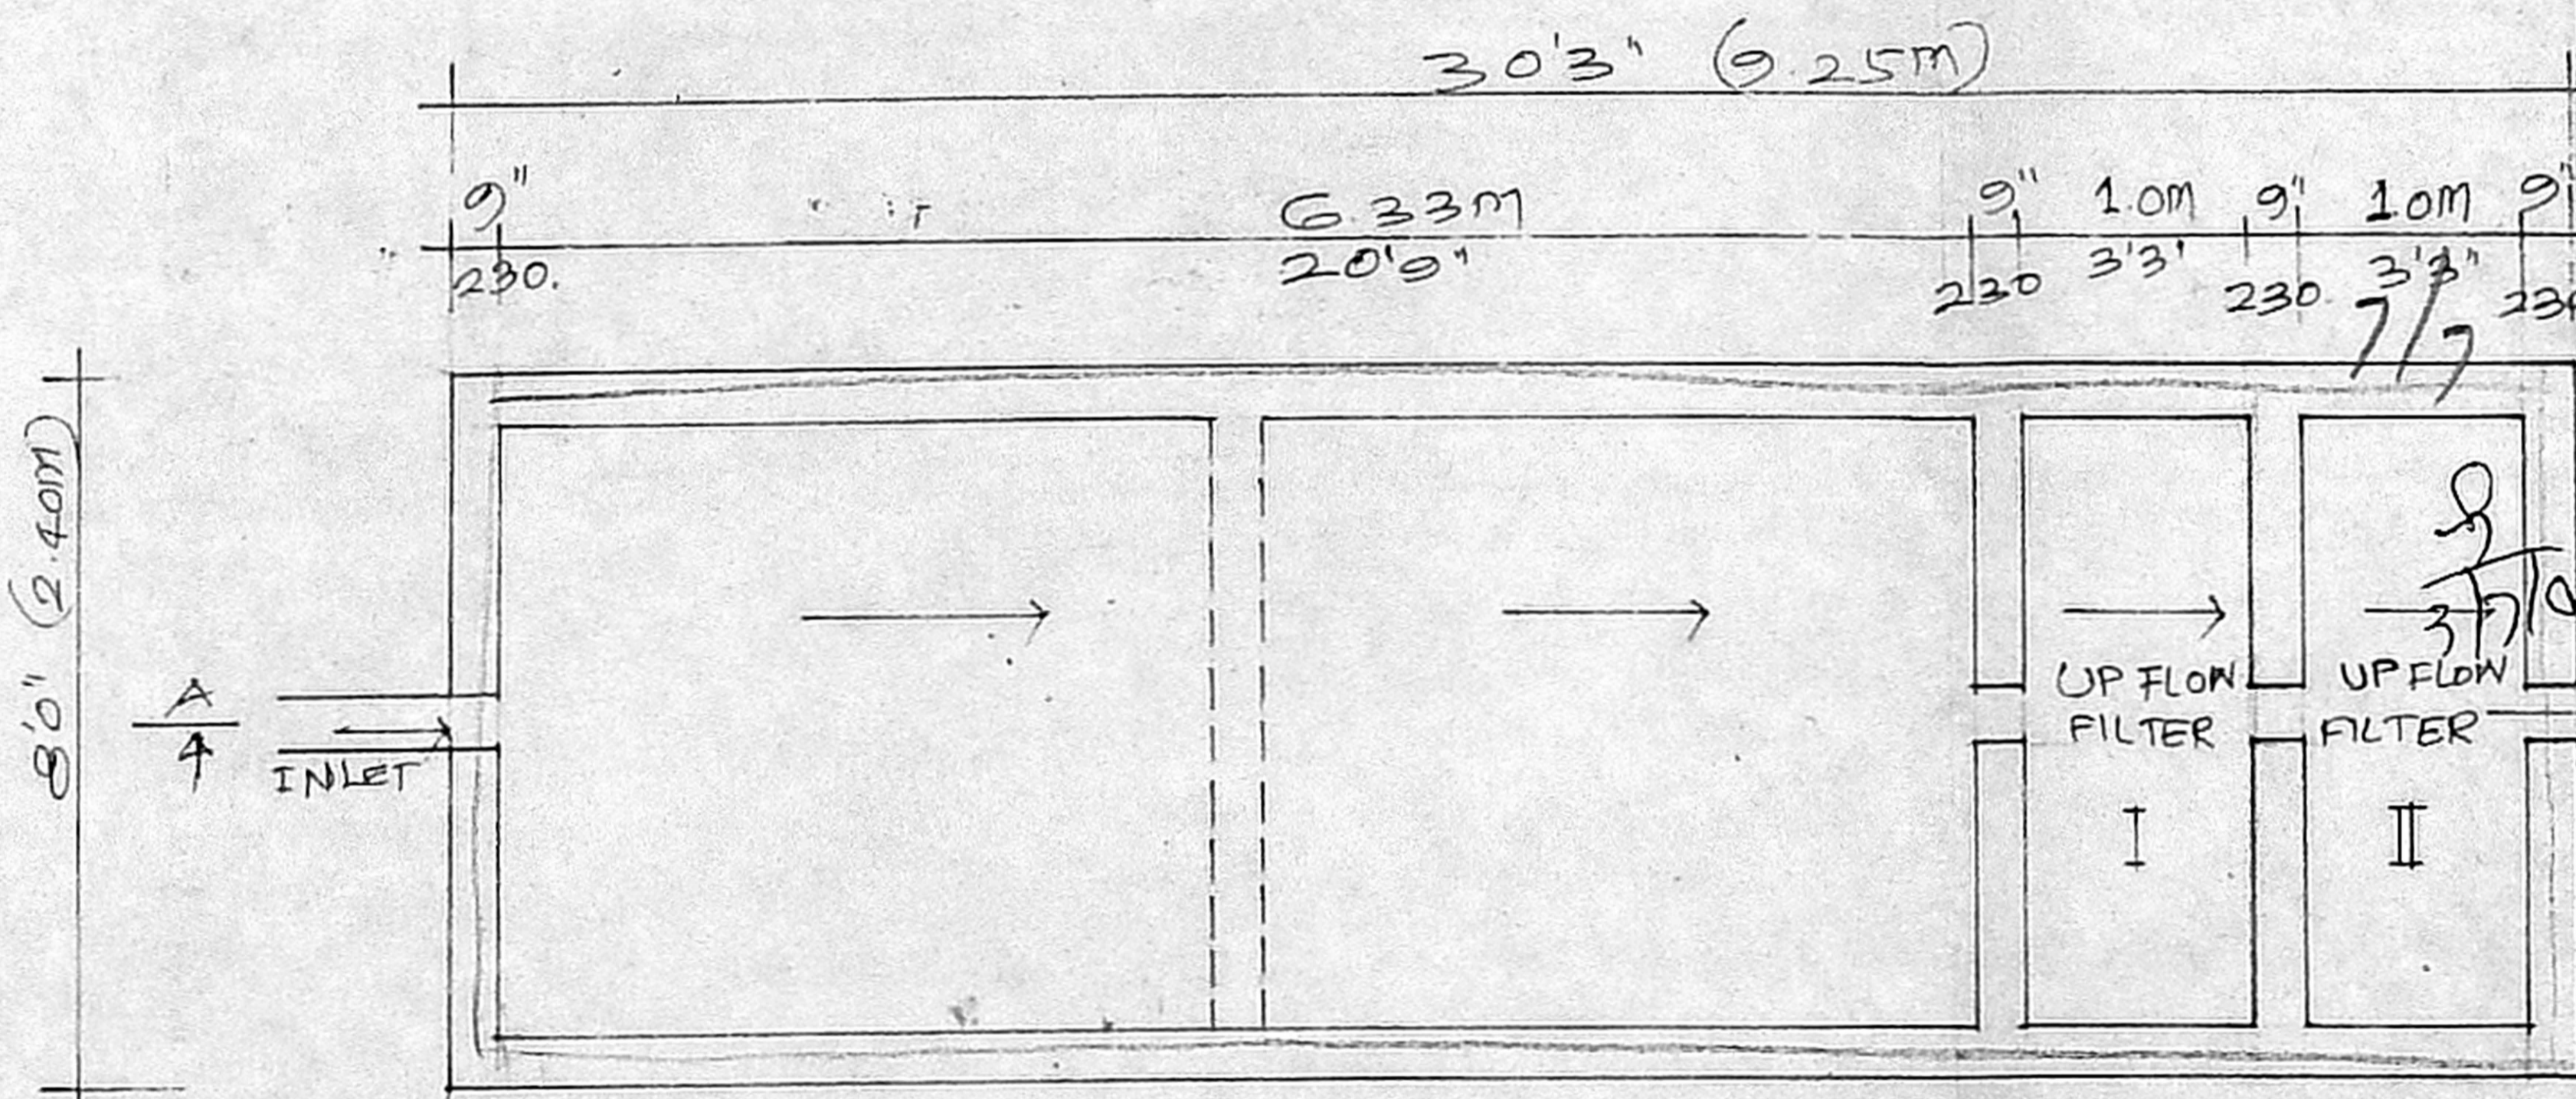

PLAN OF SEPTIC TANK

SCALE: 1:50 (OR) 1"=4'0"

[Signature]
OWNER

S. ATHIYAMAN, B.E.,
 CHARTERED ENGINEER
 Class-I, Licensed Surveyor - No.192
 Corporation of Chennai
 5, Nathamuni Street, T. Nagar,
 Chennai - 17. Mobile : 98410-71245

LICENSED SURVEYOR