

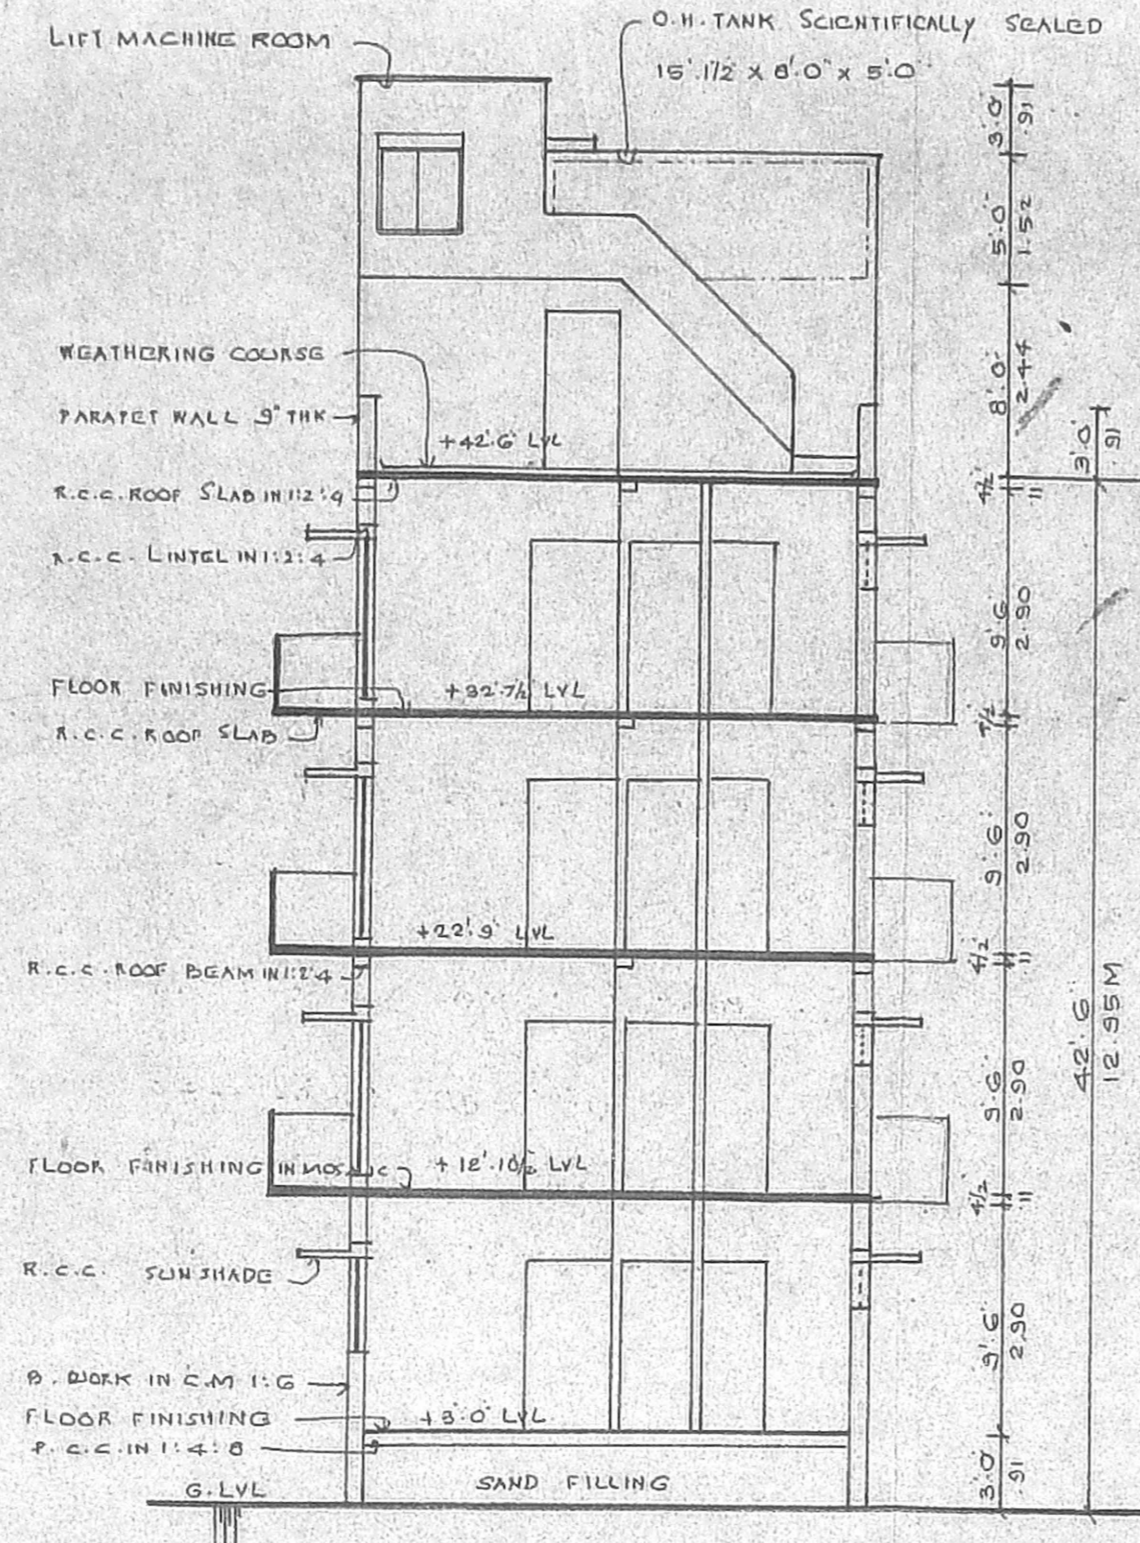



ELEVATION

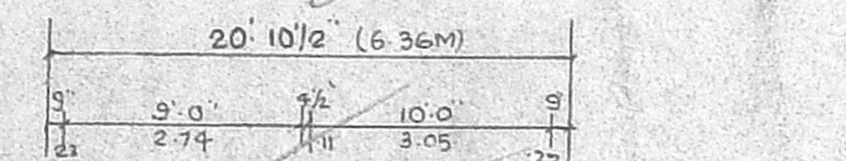

SECTION ON-XY

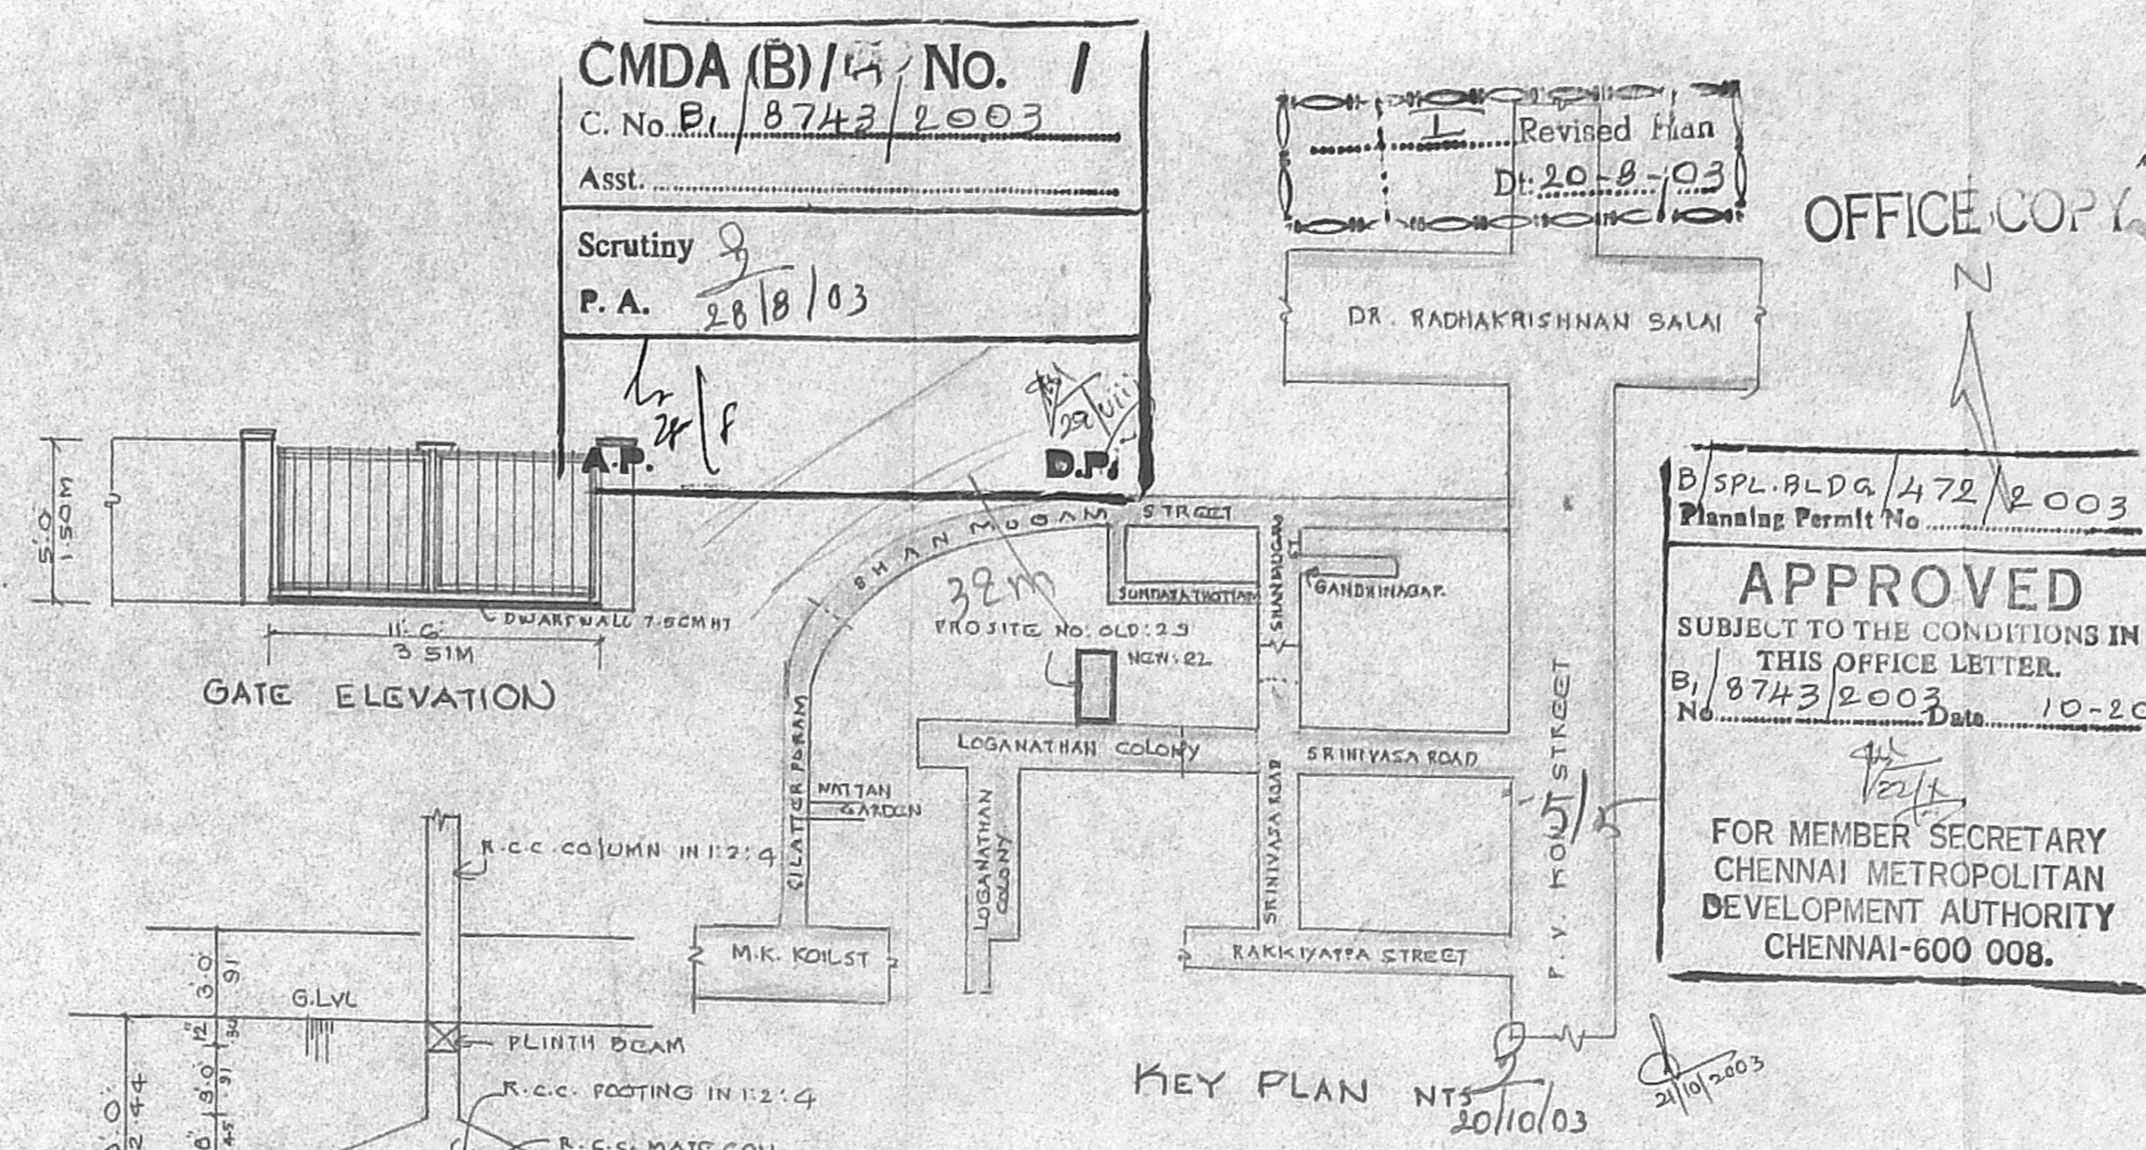


KEY PLAN NTS 10/10/03

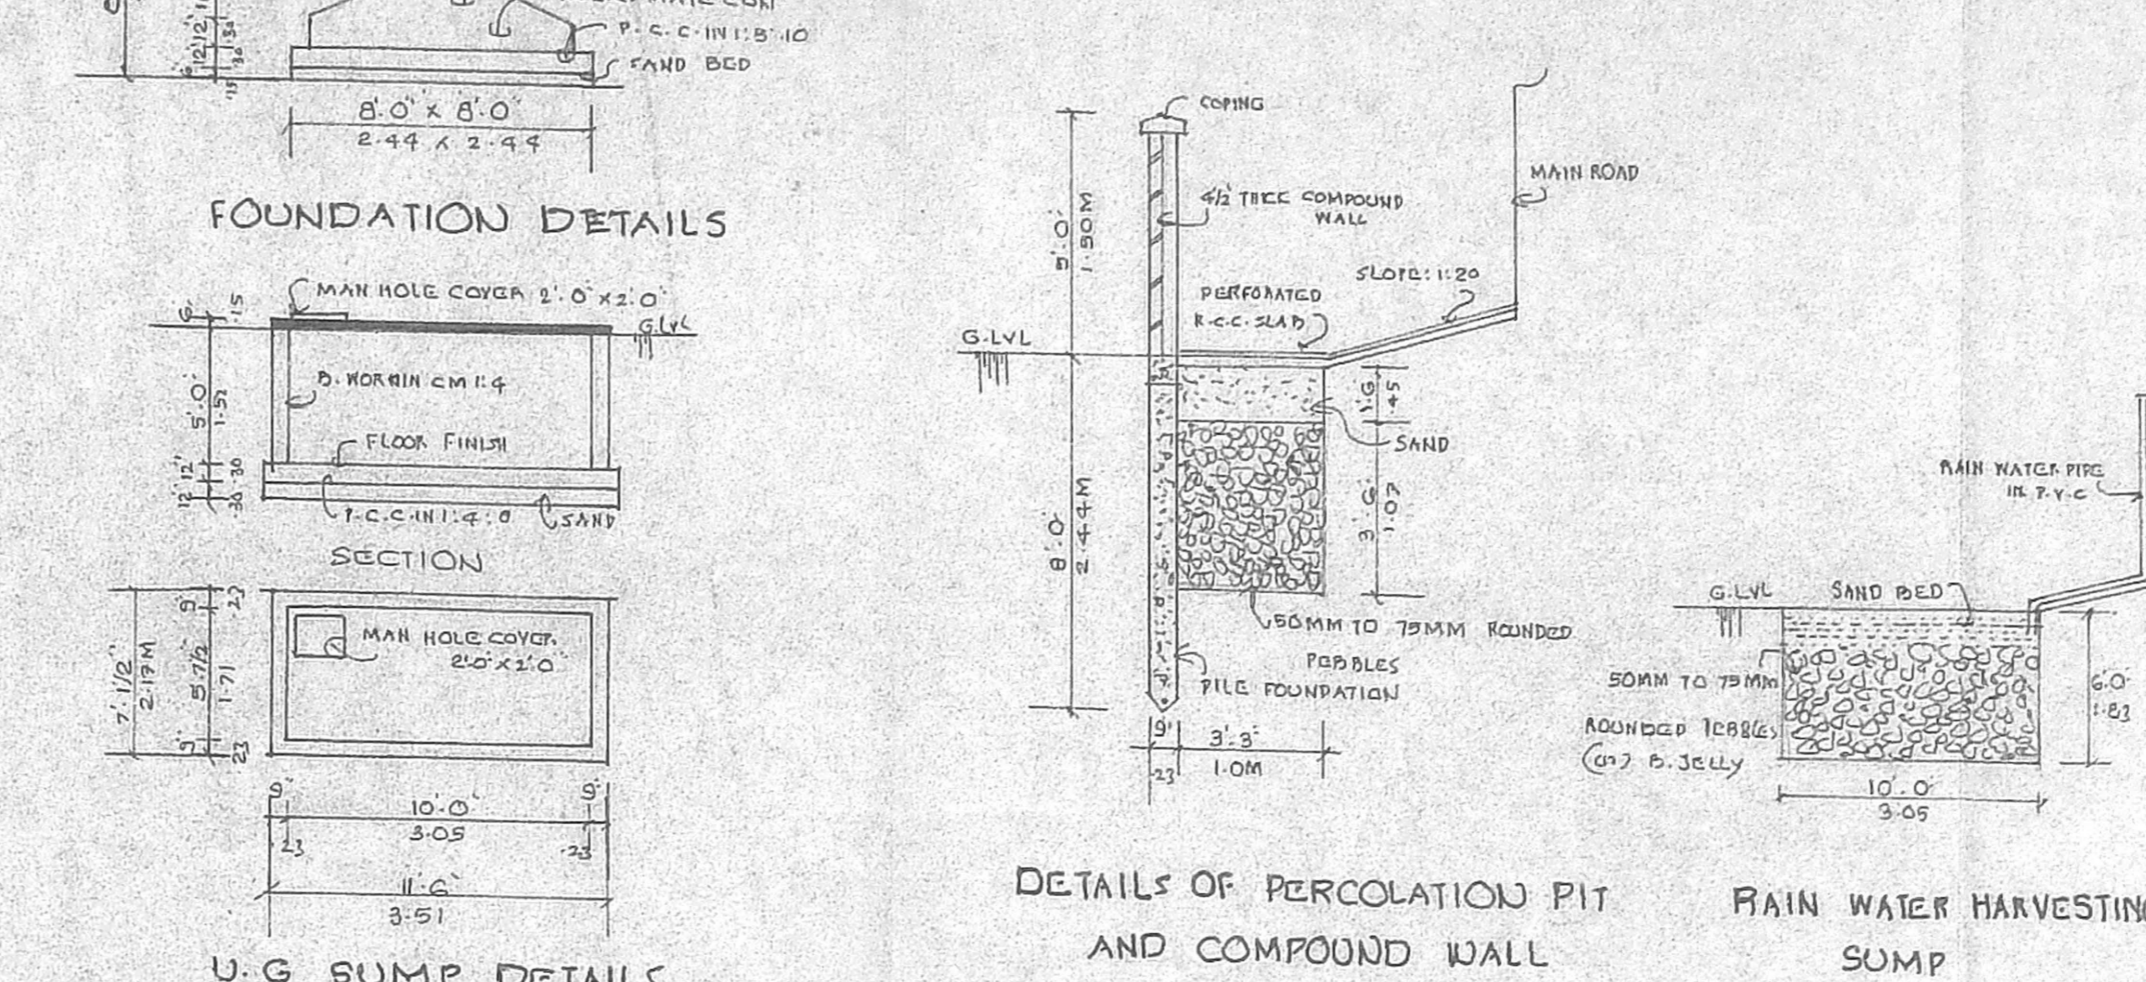

FOUNDATION DETAILS

U.G. SUMP DETAILS

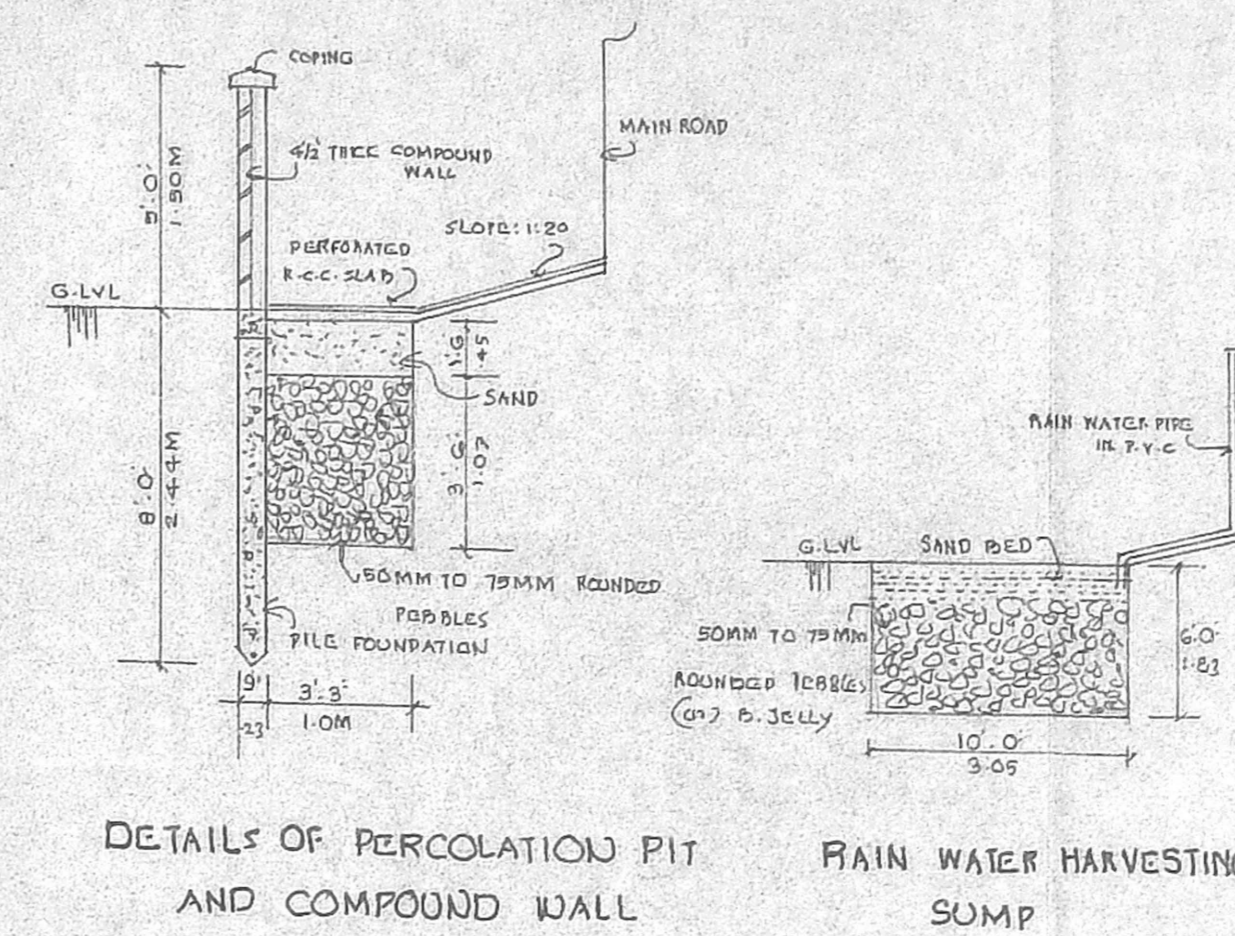

DETAILS OF PERCOLATION PIT AND COMPOUND WALL

RAIN WATER HARVESTING SUMP


PLAN SHOWING THE PROPOSED RESIDENTIAL BUILDING, AT OLD DOOR NO: 29, NEW NO: 22, LOGANATHAN COLONY, MYLAPORE, CHENNAI-4. IN R.S. NO: 1820/1 AND 1820/3 AS PER DOCUMENT R.S. NO: 1820/4, BLOCK NO: 37 (AS PER PATTA) OF MYLAPORE VILLAGE DIVISION NO : 144. ZONE : 10 SCALE : 1" = 8'0"

JOINERY DETAILS		FEET
MD	MAIN DOOR	3' 3" x 7' 0"
DI	PANEL DOOR	3' 0" x 7' 0"
DI	DO	2' 6" x 7' 0"
W	PANEL WINDOW	5' 0" x 4' 6"
W1	DO	4' 0" x 4' 0"
W2	DO	4' 0" x 3' 0"
FD	FRENCH DOOR	6' 0" x 6' 6"
V	VENTILATOR	3' 0" x 2' 0"
G	GRILL GATE	6' 6" x 7' 0"


AREA DETAILS		SQFT	SQM
PLOT EXTENT			
AS PER DOCUMENT AREA :		3913.0	363.52
AS PER PATTA AREA :		3929.0	365.00
AS PER SITE AREA :		4229.0	392.87
G-FLOOR AREA :		1367.30	127.00
F-FLOOR AREA :		1499.75	139.32
S-FLOOR AREA :		1499.75	139.32
T-FLOOR AREA :		1499.75	139.32
HEAD ROOM & LIFT AREA :		167.00	15.51
LIFT MACHINE ROOM AREA :		76.40	7.09
TOTAL AREA :		6109.95	567.61
PLOT COVERAGE :		38.32%	
F.S-I :		1.499	

COLOUR INDEX:
 PROPOSED: ROAD BOUNDARY
 1. K. S. Suresh Kumar
 2. [Signature]
 3. [Signature]
 4. [Signature]
 5. [Signature]


OWNER:
 K. SELVAM, B.E. AMIE, C. Eng. M. A. I. W.
 Consulting Civil Engineer Chartered Engineer
 Approved Valuer & Licensed Surveyor,
 Class: I Reg No. 600/2003
 Door No. 11/17, Thiruvalluvar Salai,
 Mogappair East, Chennai-600 059,
 Ph. 26562050, Cell. 99412 82060
 (GREEN CHANNEL FILE NOT APPLICABLE)
 LICENSED SURVEYOR

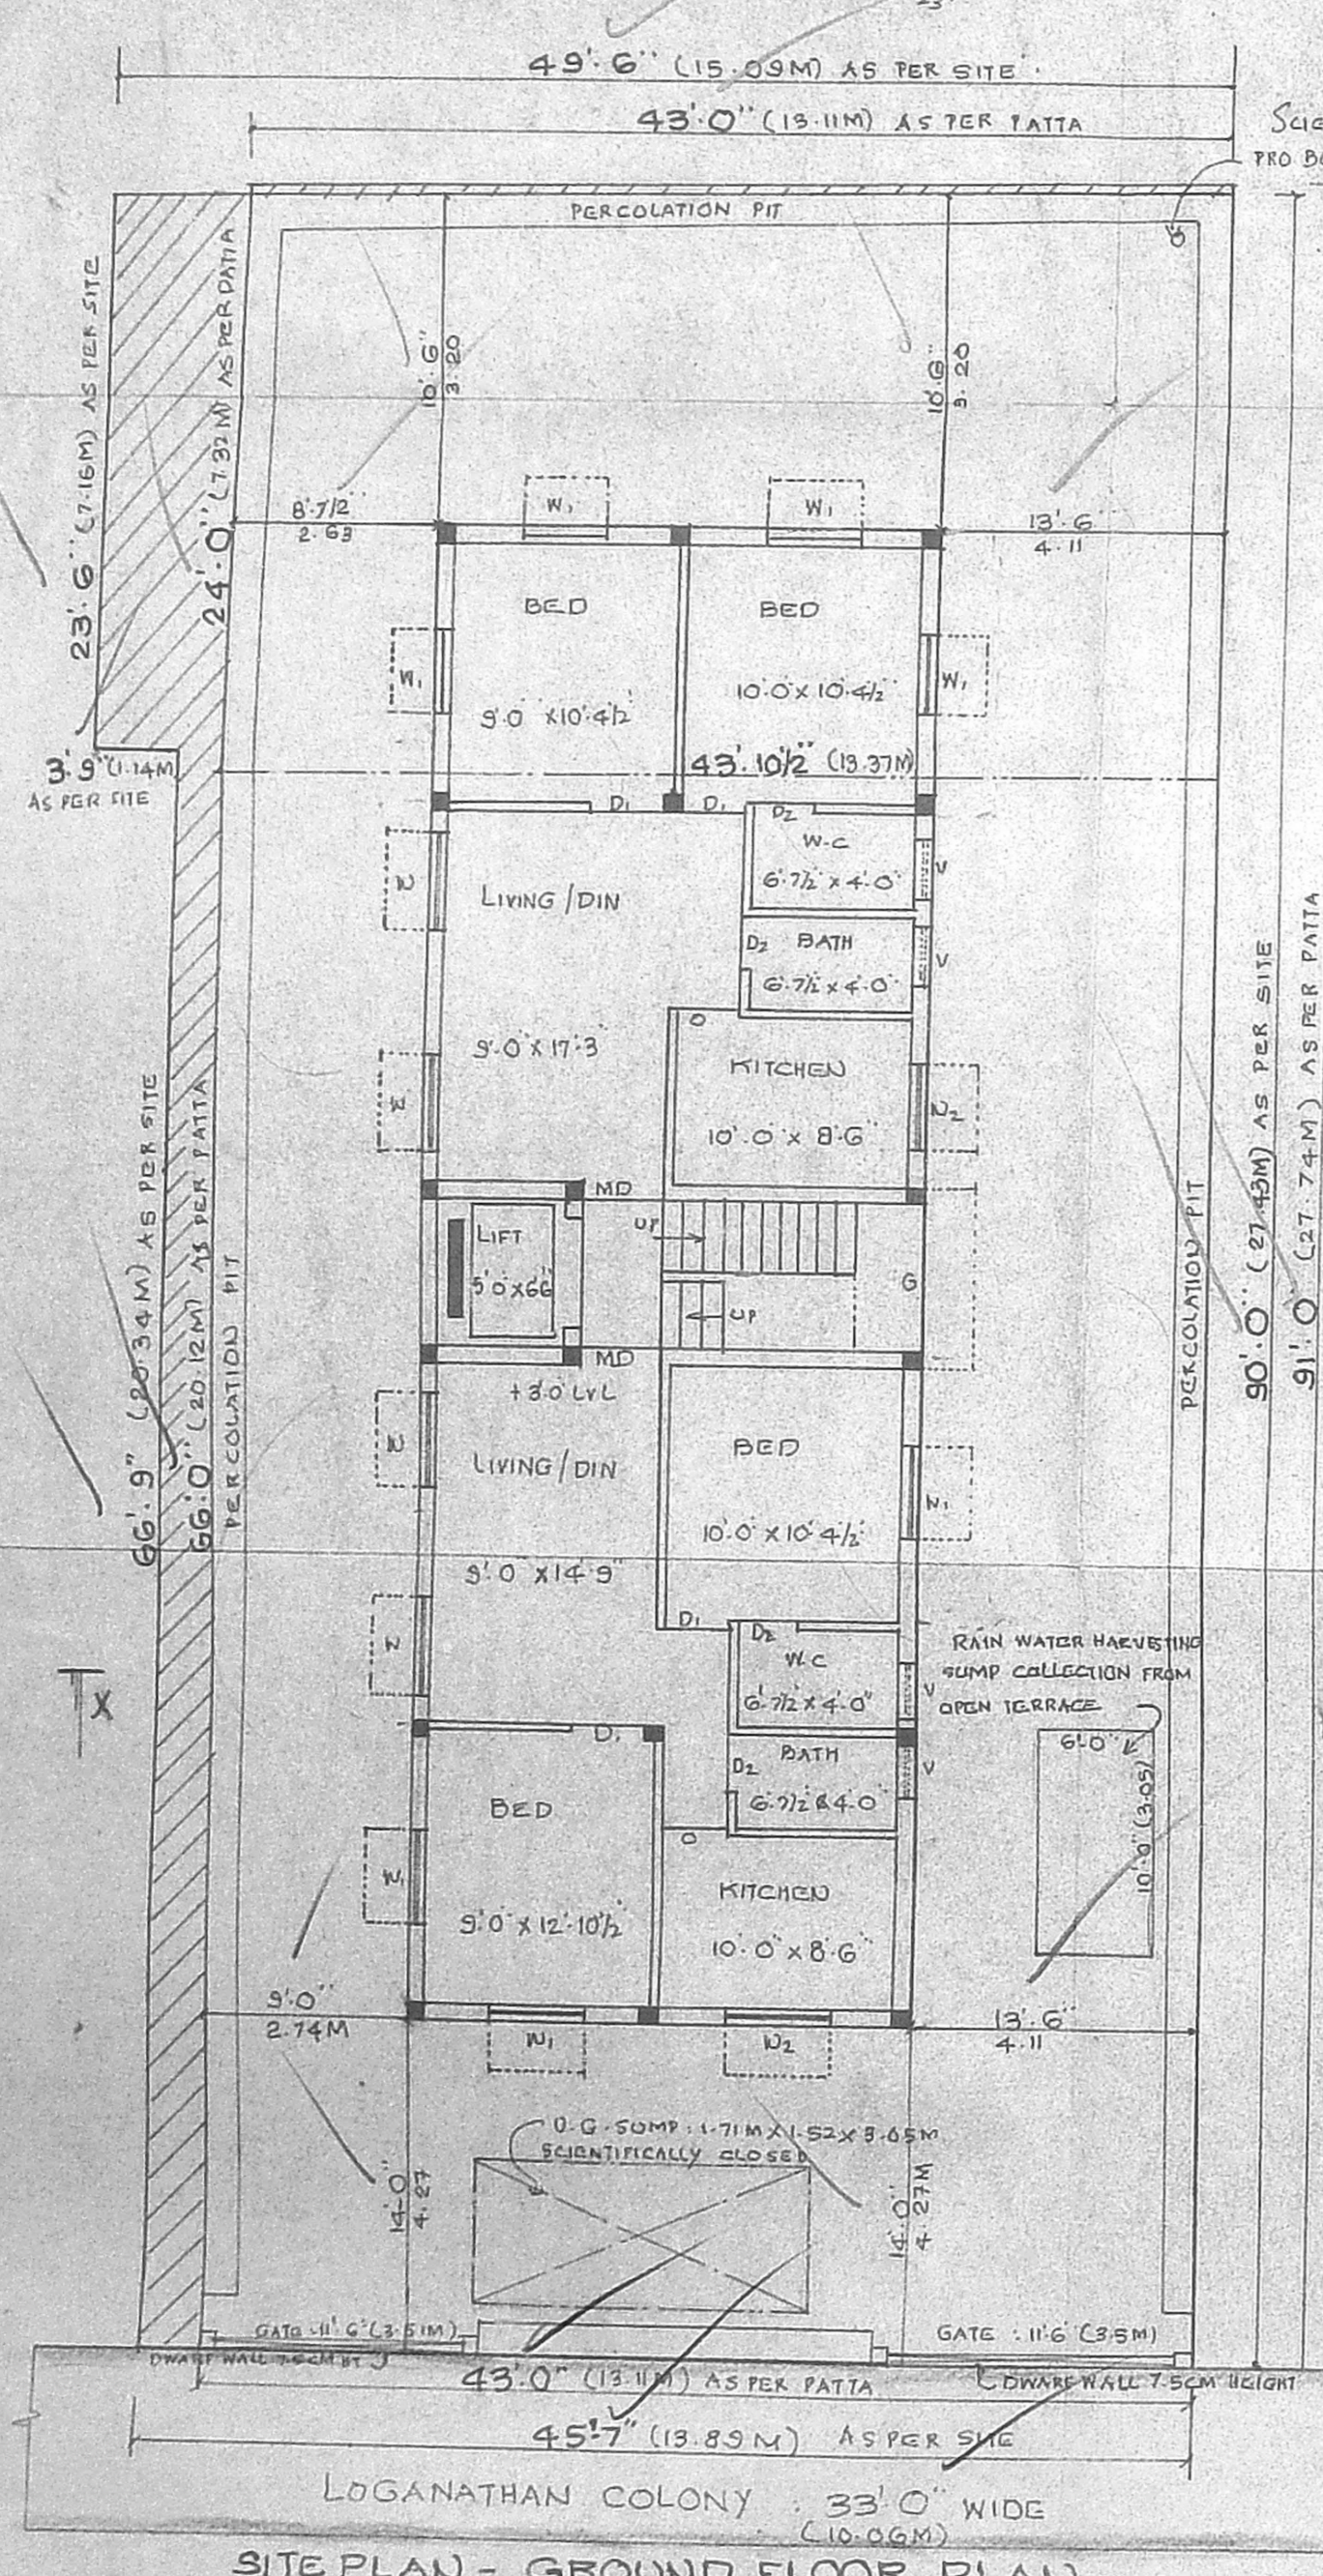


SITE PLAN - GROUND FLOOR PLAN

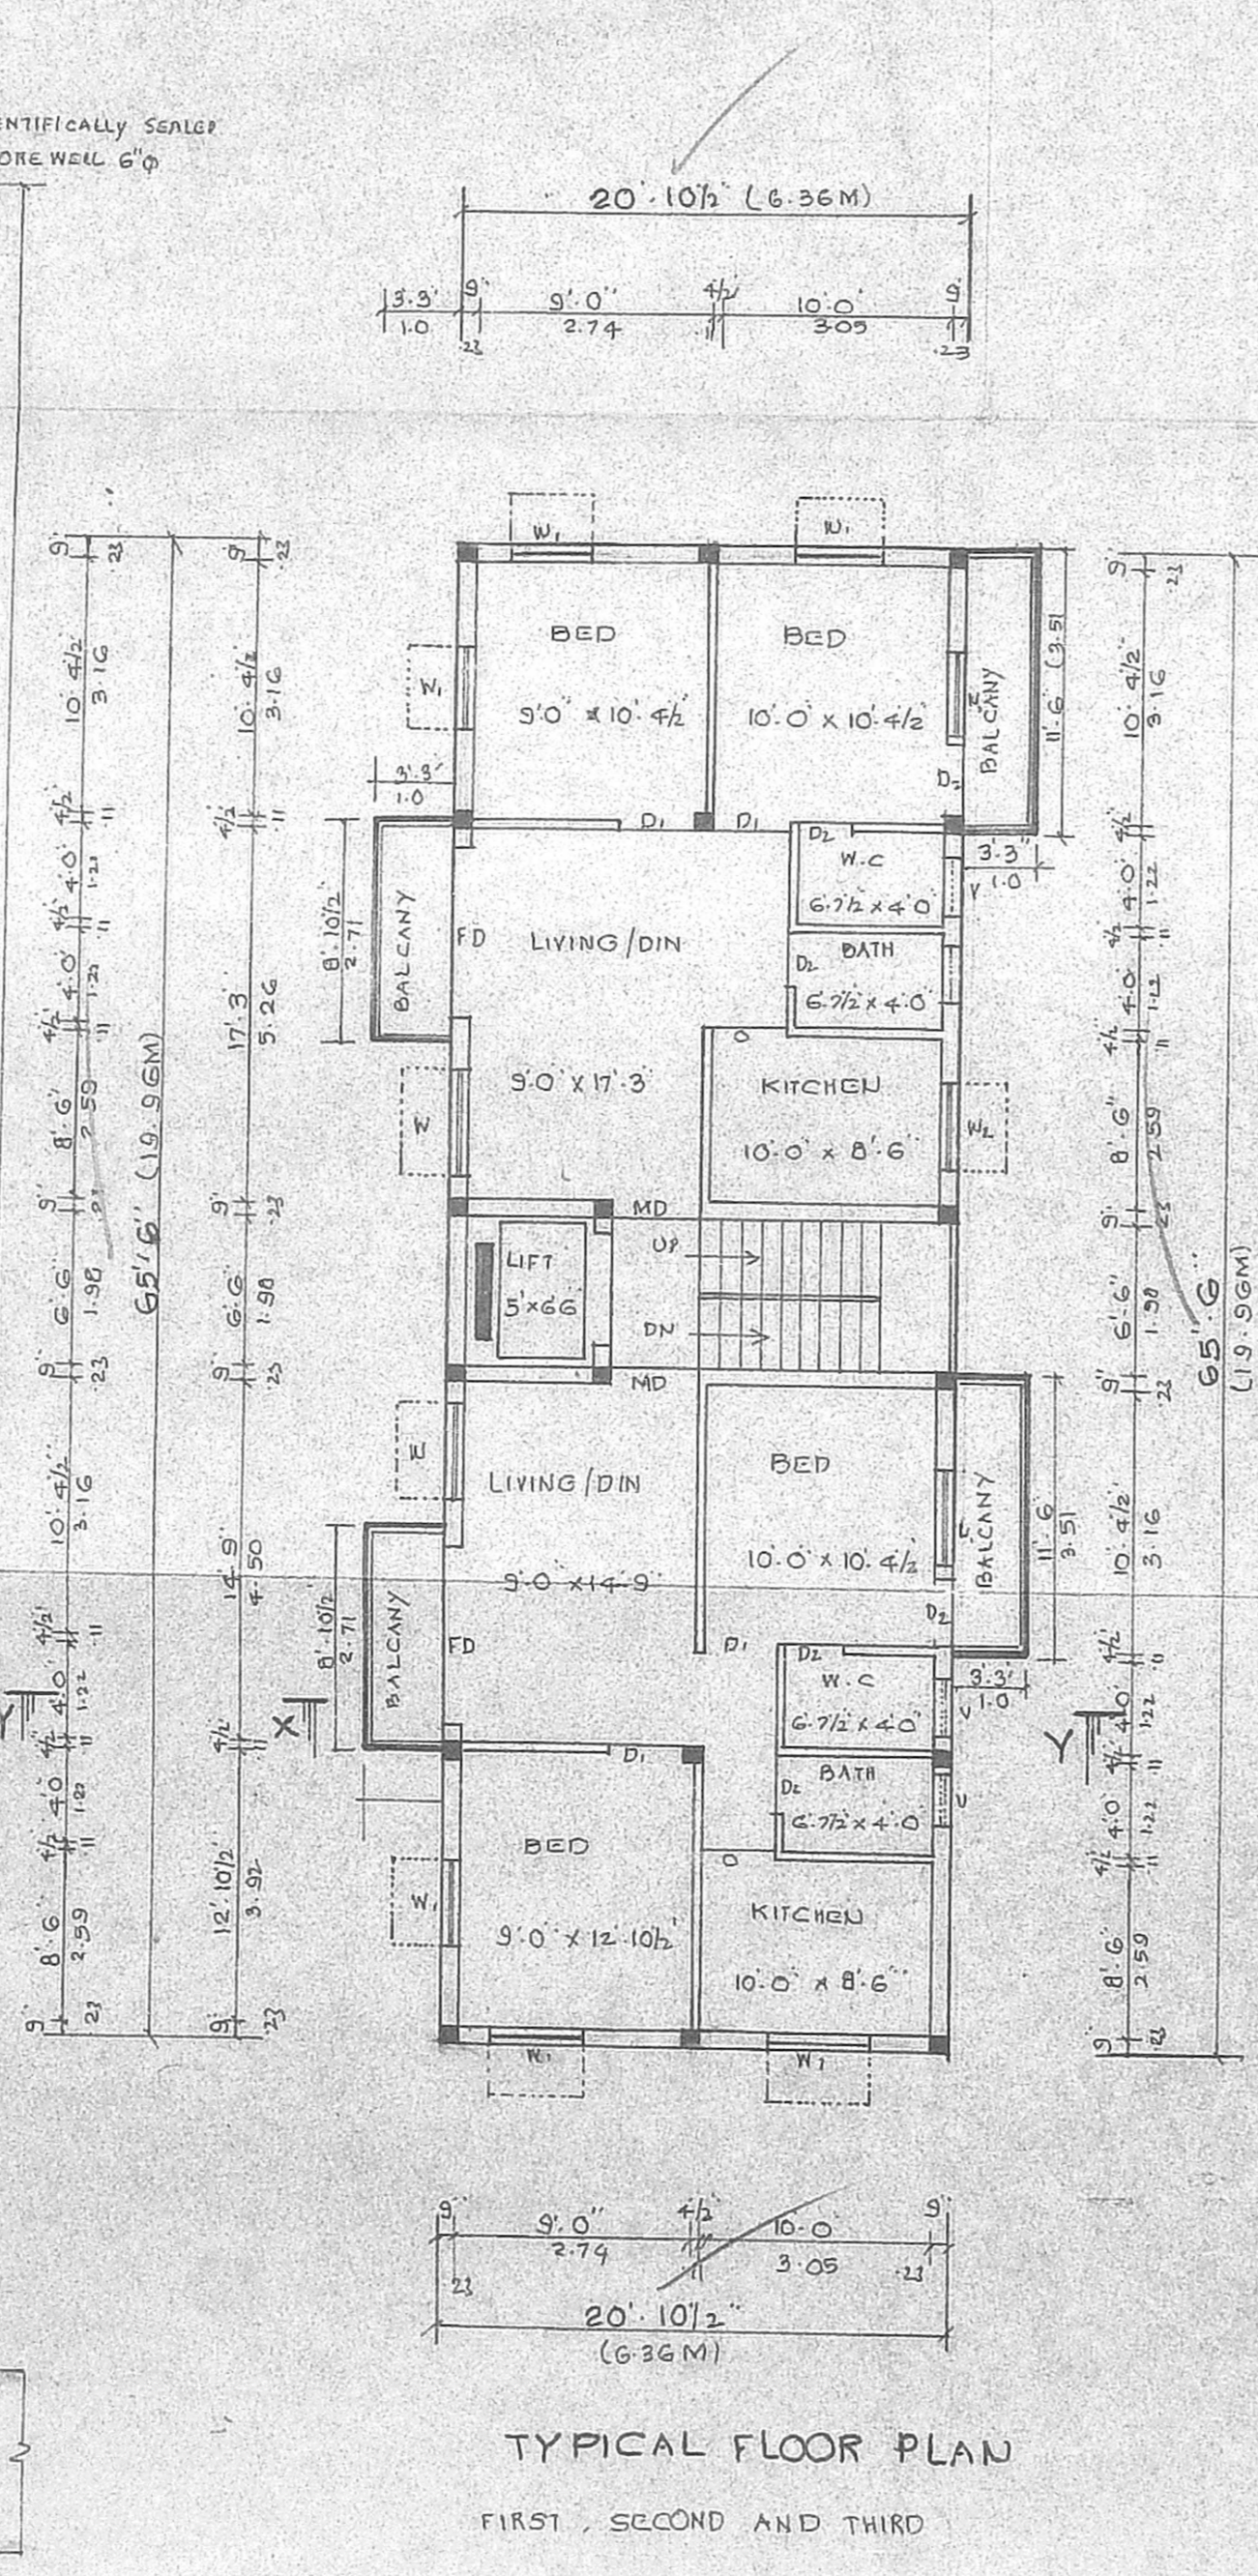

TYPICAL FLOOR PLAN
 FIRST, SECOND AND THIRD

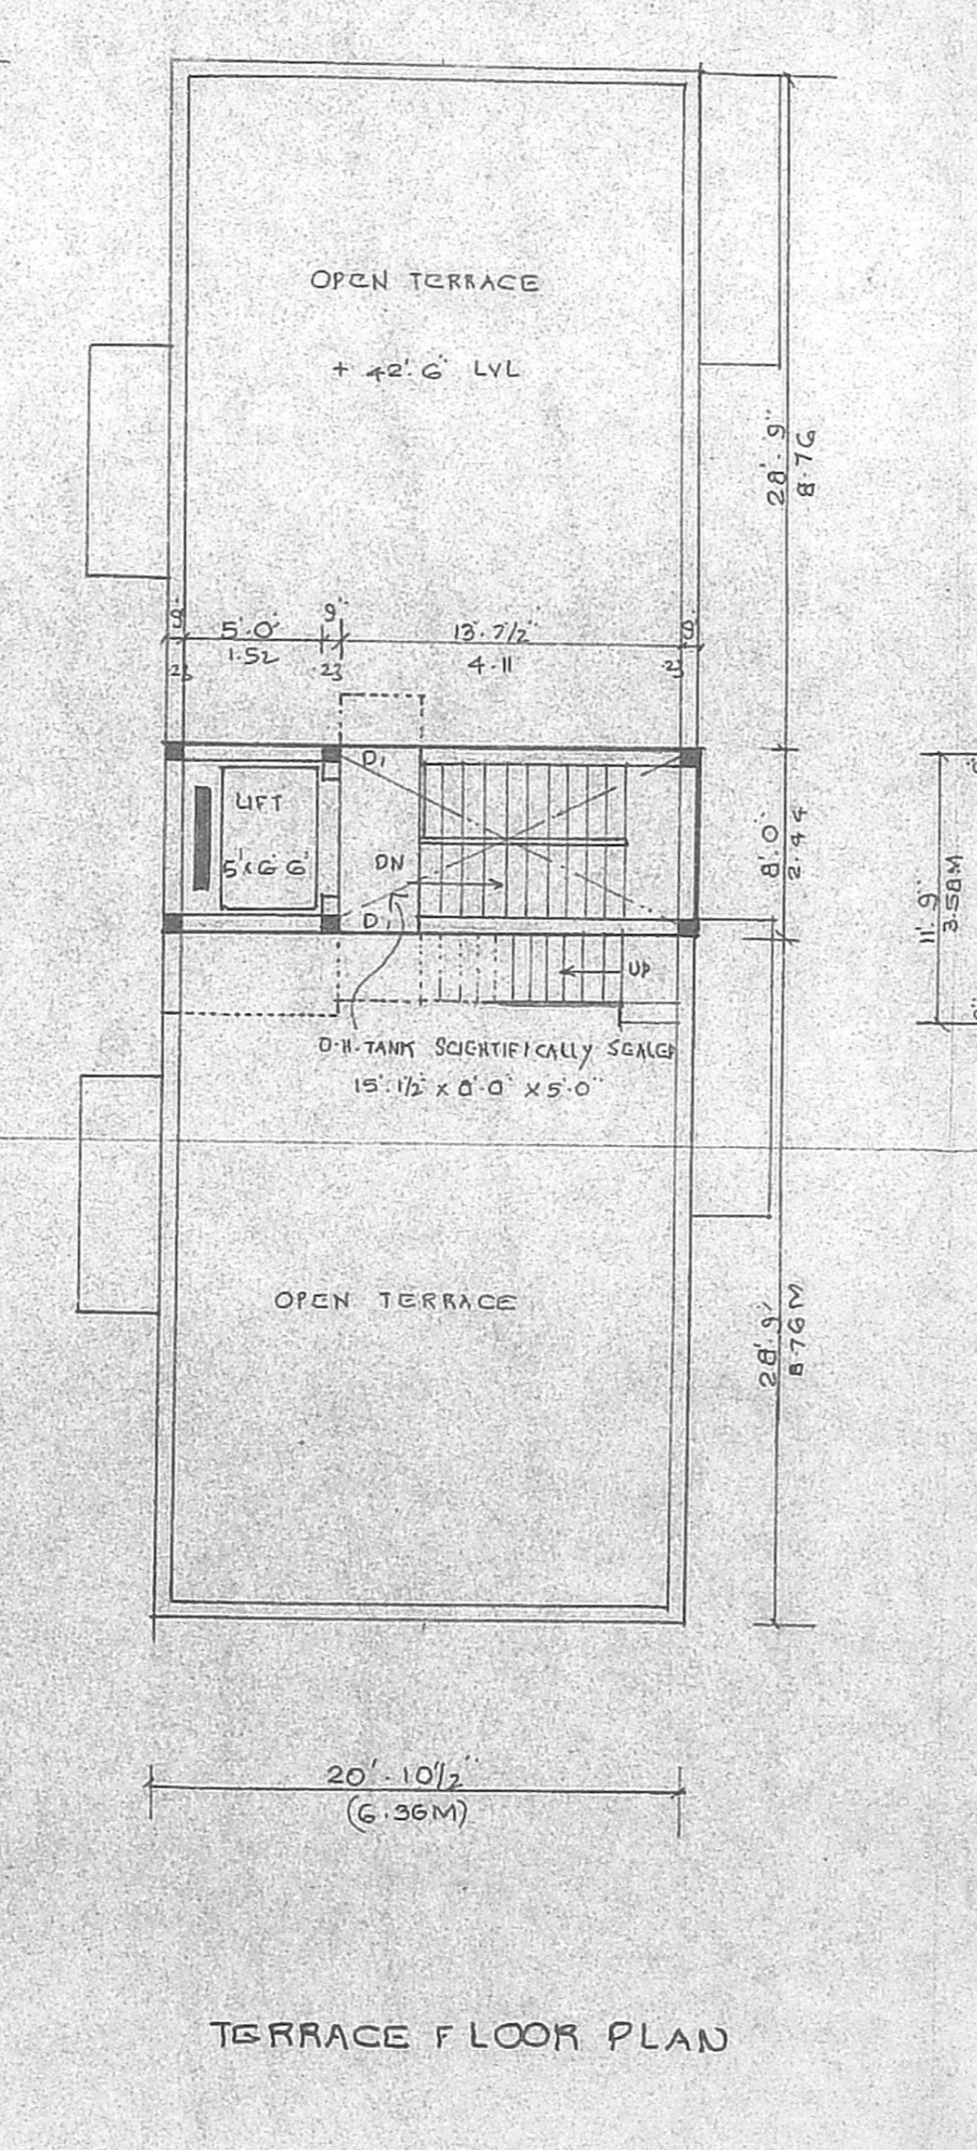

TERRACE F FLOOR PLAN

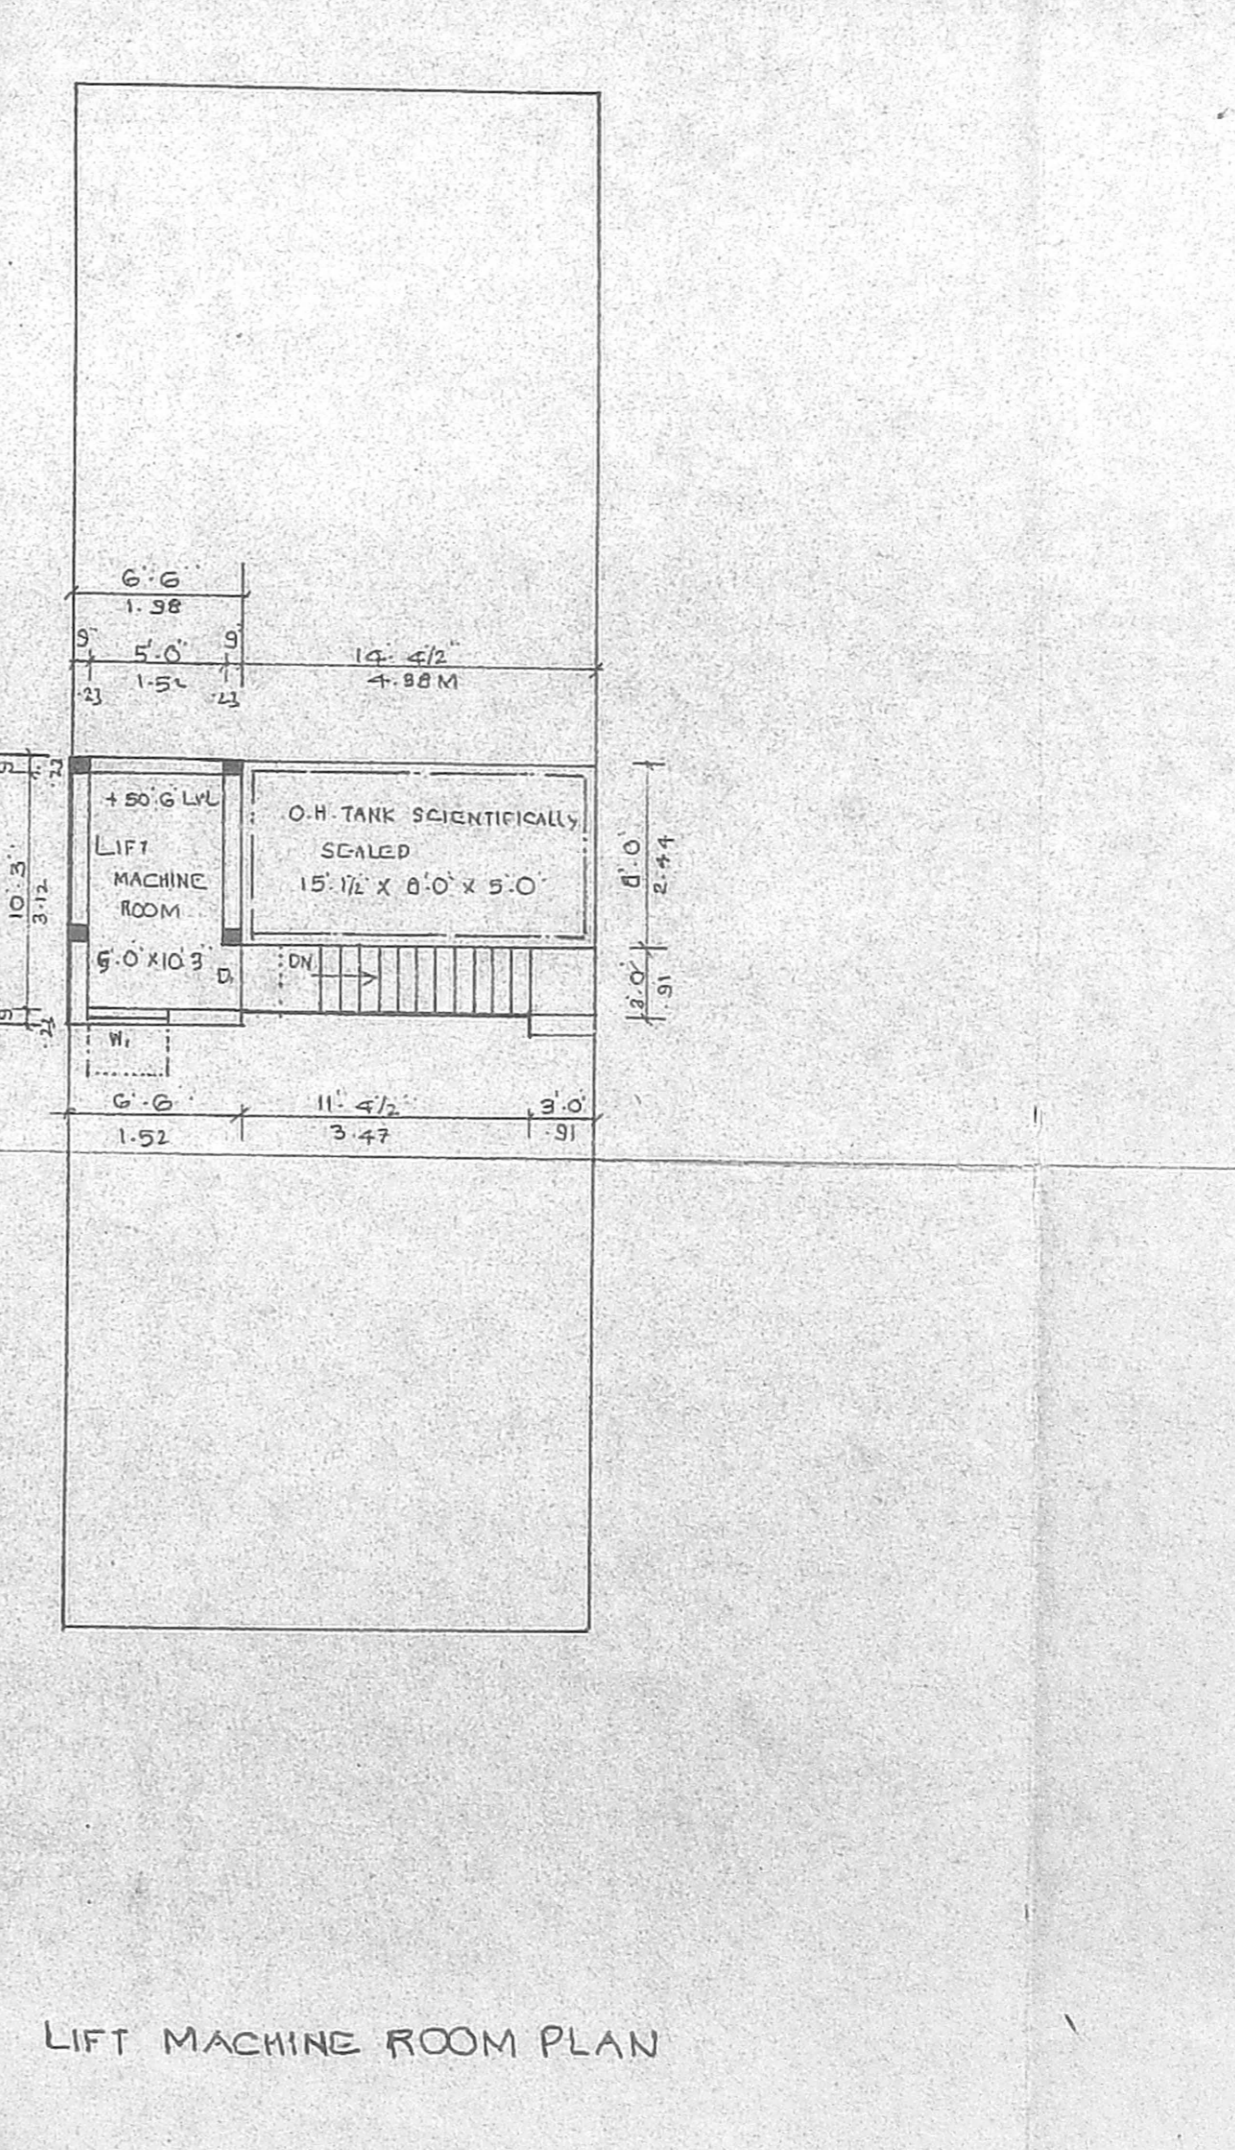

LIFT MACHINE ROOM PLAN