
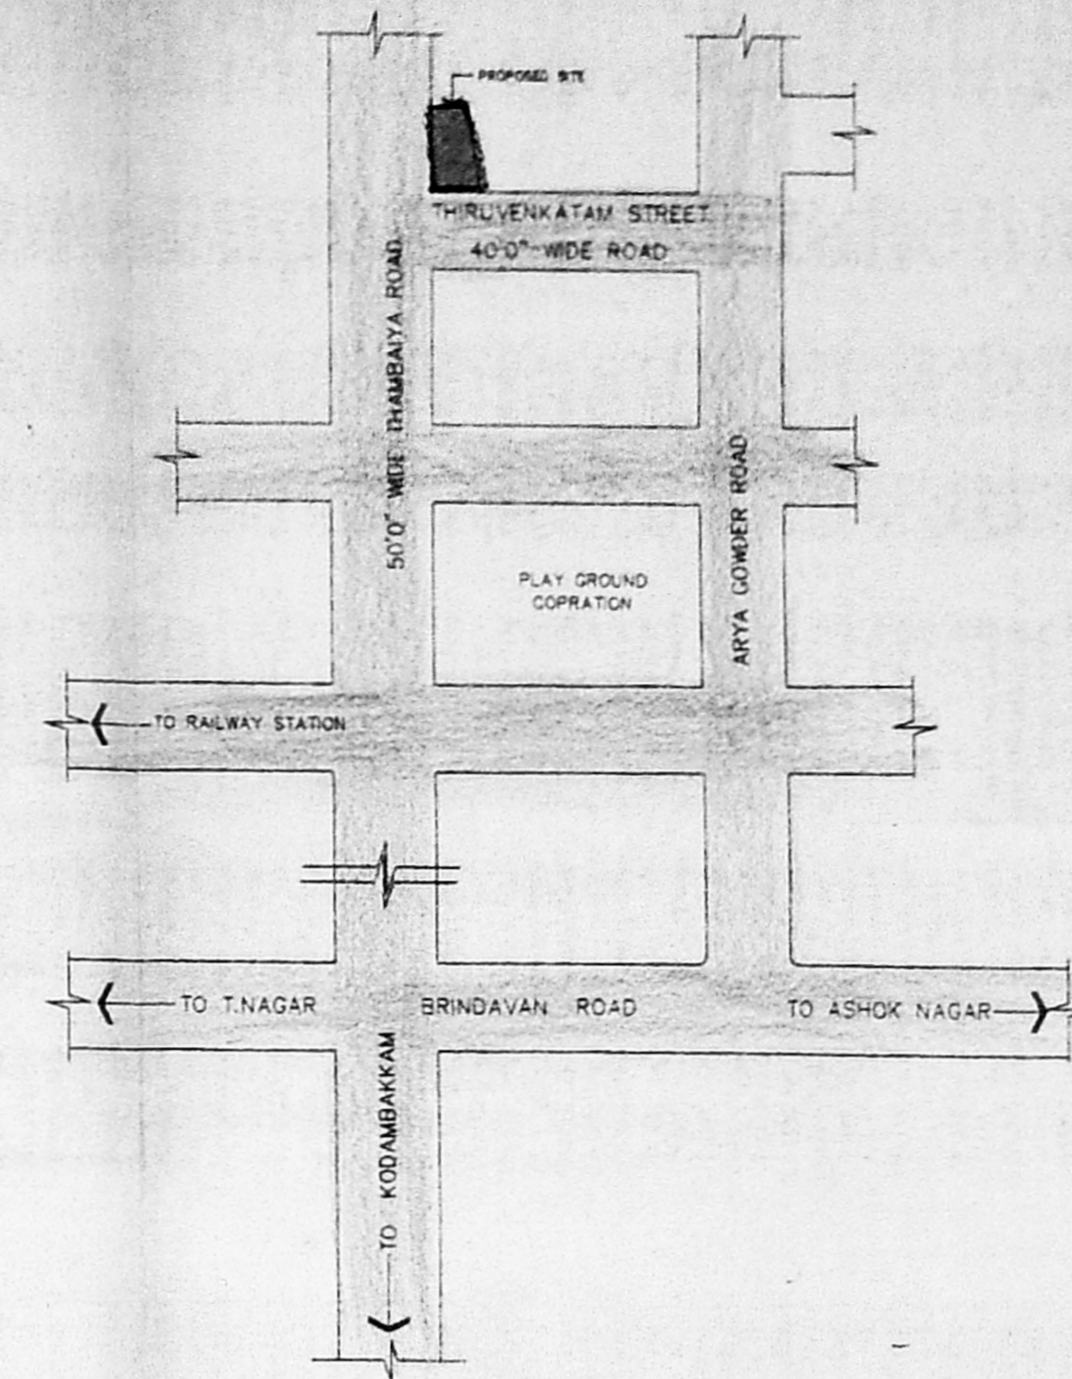
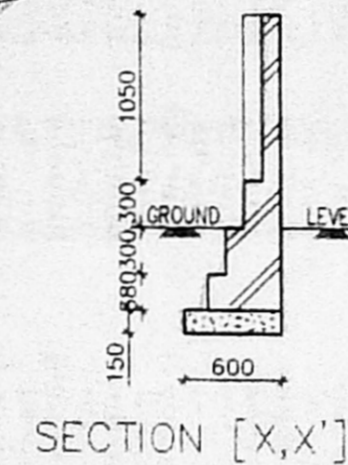
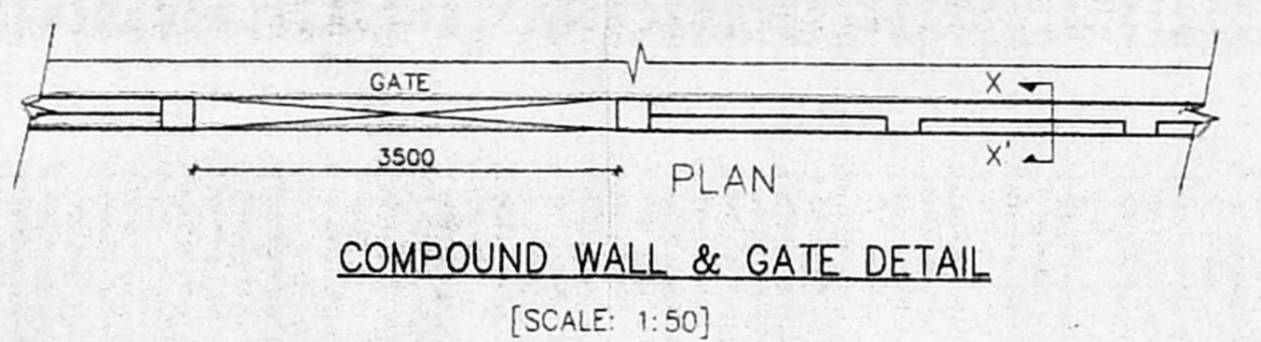
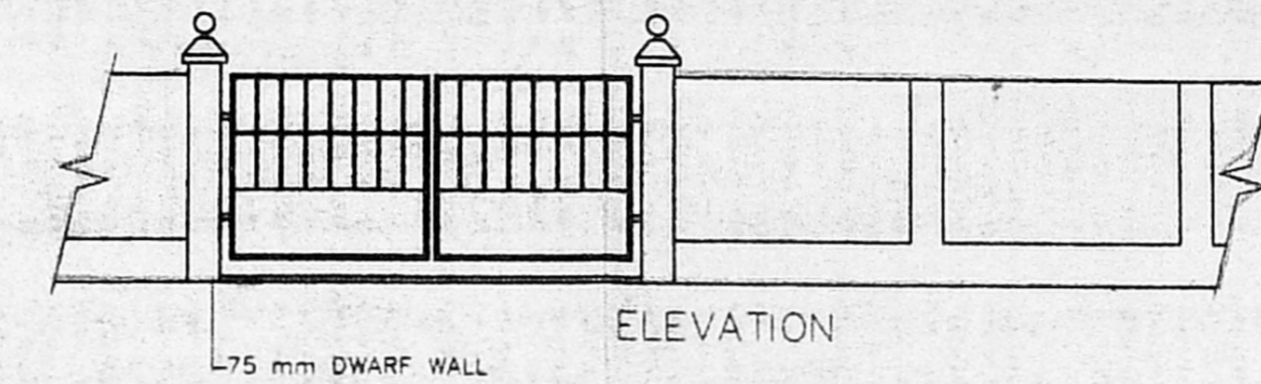
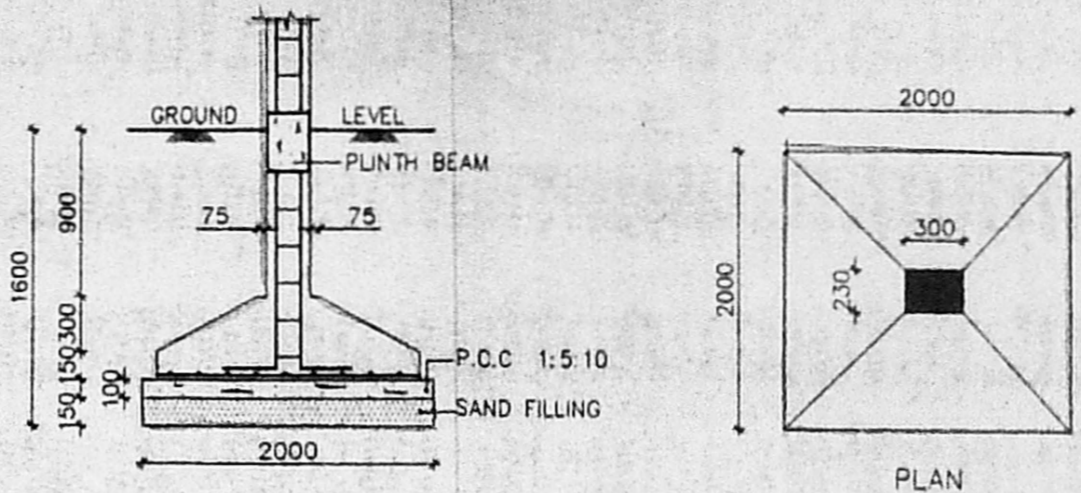


OFFICE COPY

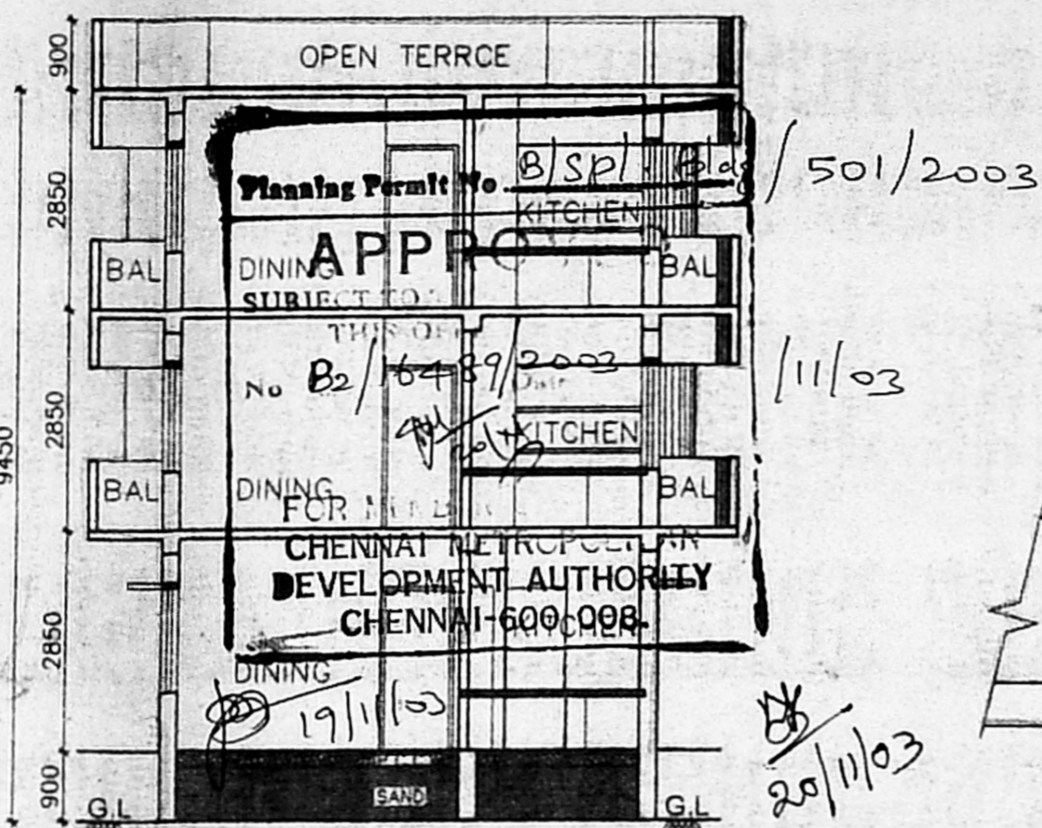

KEY PLAN  
[SCALE: 1:50]

OFFICE COPY:

TYPE	DETAIL	WIDTH	HEIGHT
MD	FLUSH DOOR	975	2100
D1	-DO-	900	2100
D2	-DO-	762	2100
O	OPENING	762	2100
W1	C.W. GLAZED WINDOW	1200	1350
KW	KITCHEN WINDOW	1200	1050
V	SCREENED VENTILATOR	600	900

Planning Permit No. B/SP/11/03/501/2003  
 No. B2/16489/2003  
 CHENNAI METROPOLITAN DEVELOPMENT AUTHORITY  
 CHENNAI-600 098

CMDA (B/I) No. 1  
 C.W. No. B2/16489/03  
 P.A. 11/11/03

SPECIFICATION

FOUNDATION	CONCRETE COLUMN FOOTINGS	D.P.
BRICK WORK	C.M. 1:8 FOR SUPER STRUCTURE	
PLASTERING	C.M. 1:5 FOR WALLS & 1:3 FOR CEILING	
FLOORING	MOSAIC FLOORING	
CEMENT PAINT	2 COAT FOR WALLS & 1 EXTRA COAT FOR CEILING	
R.C.C	1:2:4 FOR SLABS & LINTELS	
WOOD WORK	ALL WOOD WORKS IN BEST QUALITY TIMBER	
WEATHERING	BULLY LIME MORTAR OVER ROOF COURSE	
	SLAB ONE LAYER OF COUNTRY TILES	

COLOUR INDEX:

PROPOSED	
ROAD	
BOUNDARY	

AREA STATEMENT SQ. M

TOTAL SITE EXTENT:	257.71
GROUND FLOOR	97.846
FIRST FLOOR	115.184
SECOND FLOOR	115.184
TOTAL BUILTUP AREA	328.214
GROUND COVERAGE:	44.69 %
F.S.I	1.273

PLAN SHOWING THE PROPOSED RESIDENTIAL BUILDING AT DOOR NO: 1, THIRUVENKADAM ST, WEST MAMBALAM, CHENNAI -33 IN T.S. NO: 13, BLOCK NO:- 10 OF MAMBALAM VILLAGE, CORPORATION OF CHENNAI LIMIT

LAND MARK	SCALE 1:100
DATE	
DRAWN	

OWNERS SIGNATURE/POWER AGENT

*[Signature]*

ARCHITECT

*[Signature]*


W. ANAND  
 B.Arch., M.B.E.M., A.M.I.A.,  
 ARCHITECT & PROJECT CONSULTANT  
 Council Reg. No. CA/88/11631  
 18, 5th Cross Street,  
 Indra Nagar, Adyar,  
 Chennai-600 020.  
 Tel: 91 44 4420016/17

ELEVATION


SECTION 'A-A'

COMPOUND WALL & GATE DETAIL  
[SCALE: 1:50]


KEY PLAN  
[SCALE: 1:50]

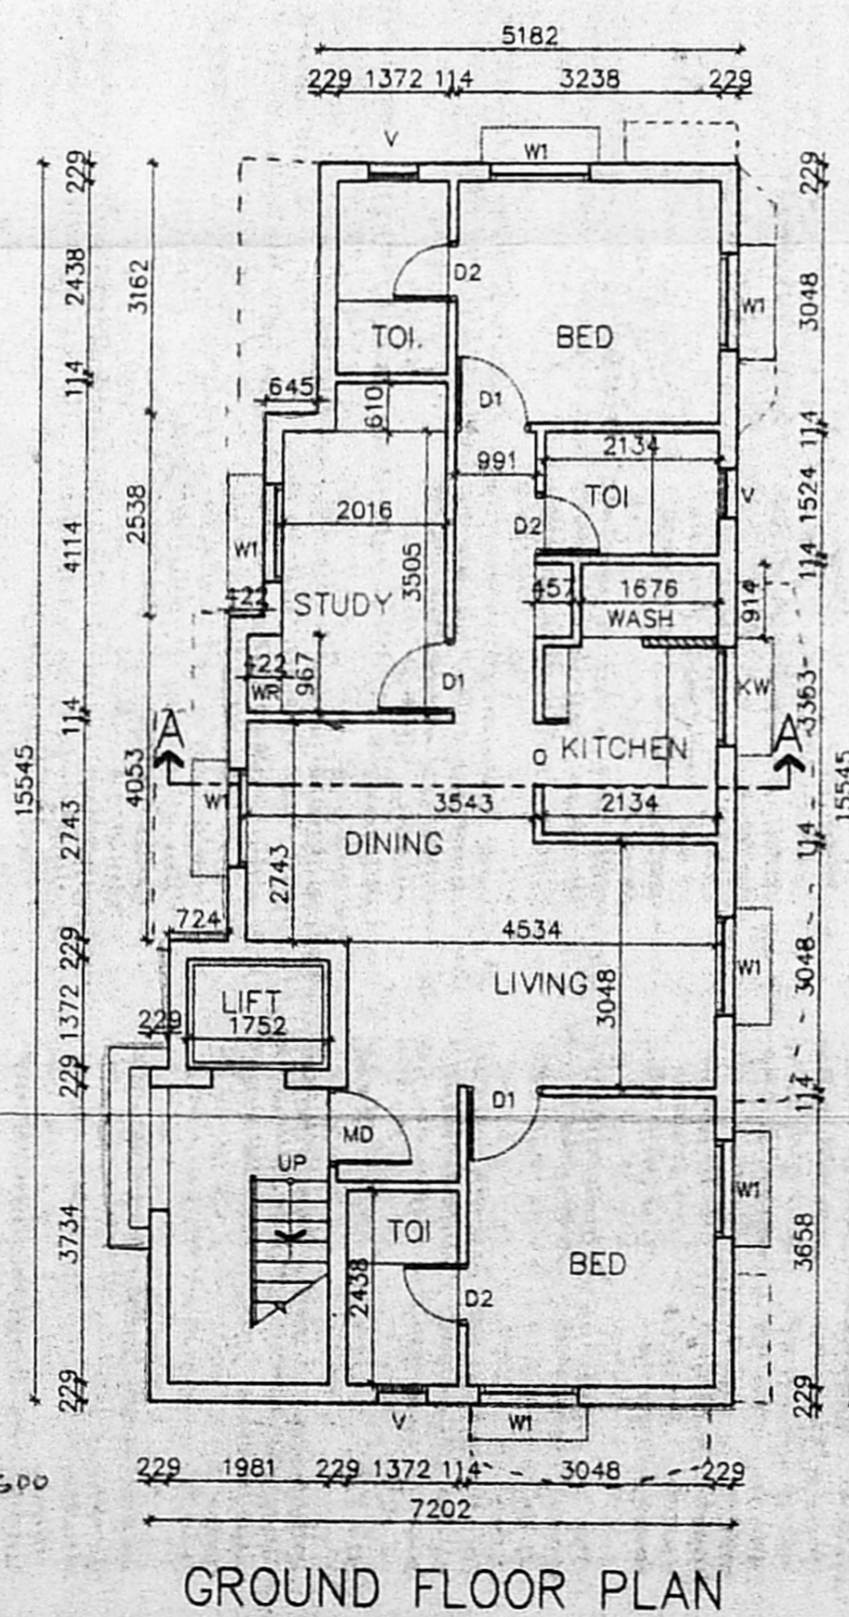


GROUND FLOOR PLAN

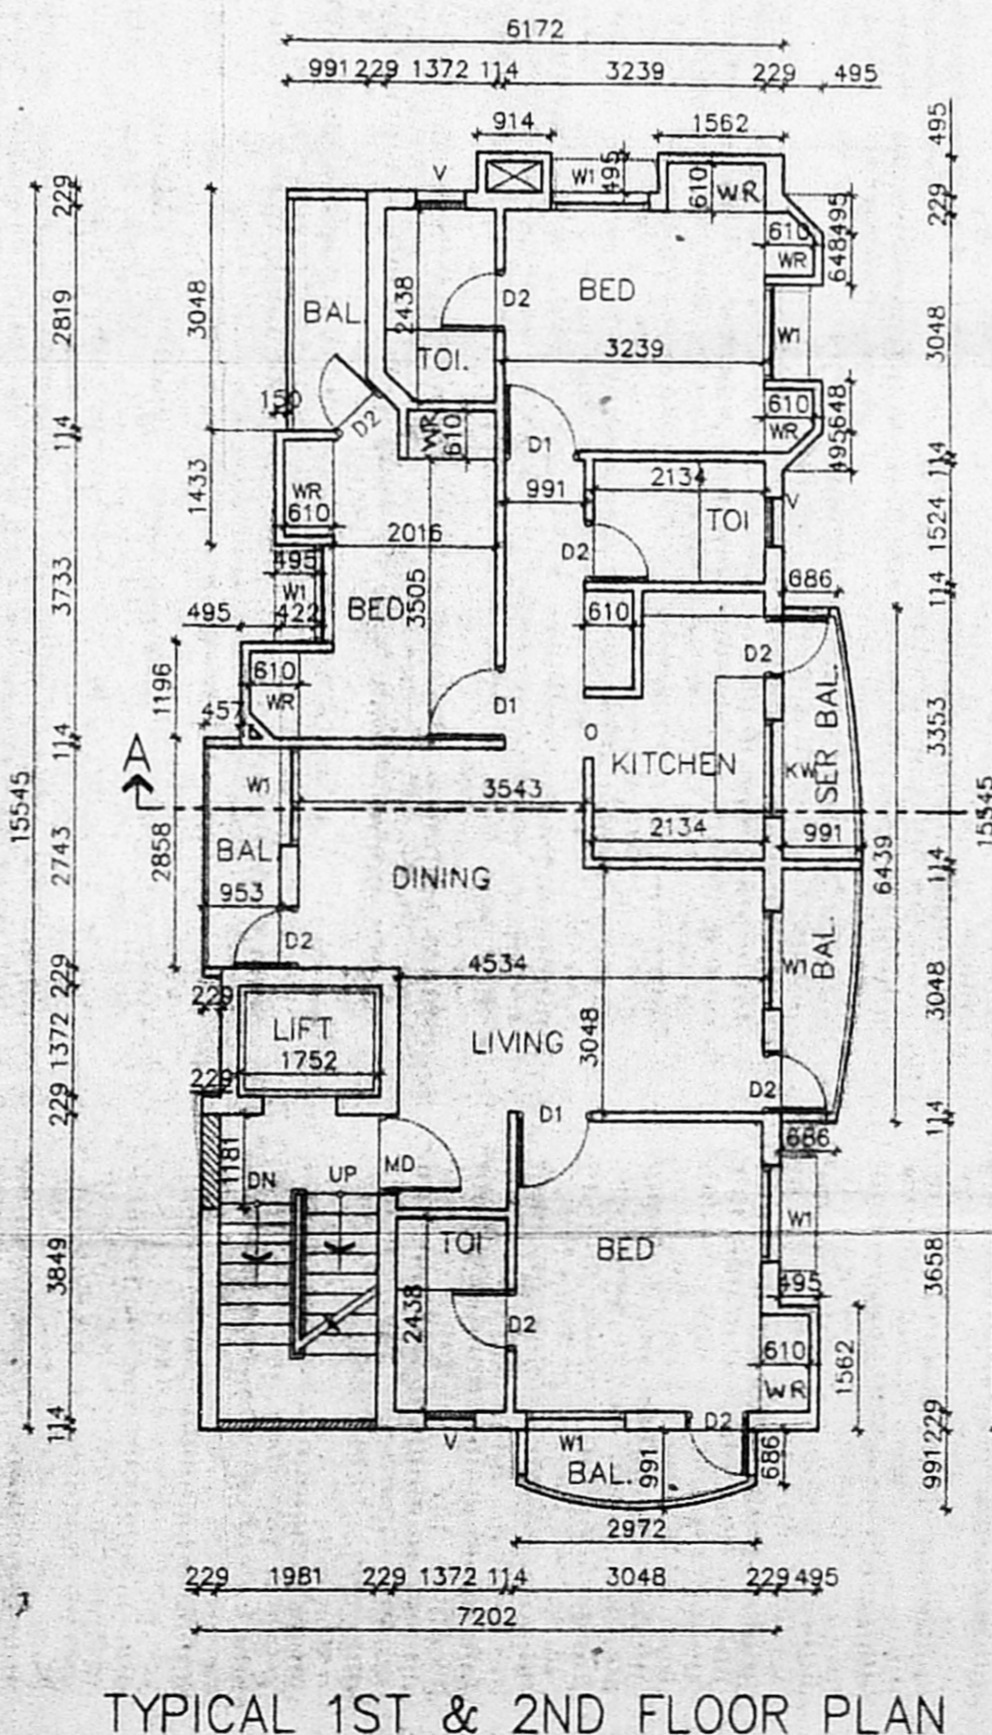


TYPICAL 1ST & 2ND FLOOR PLAN

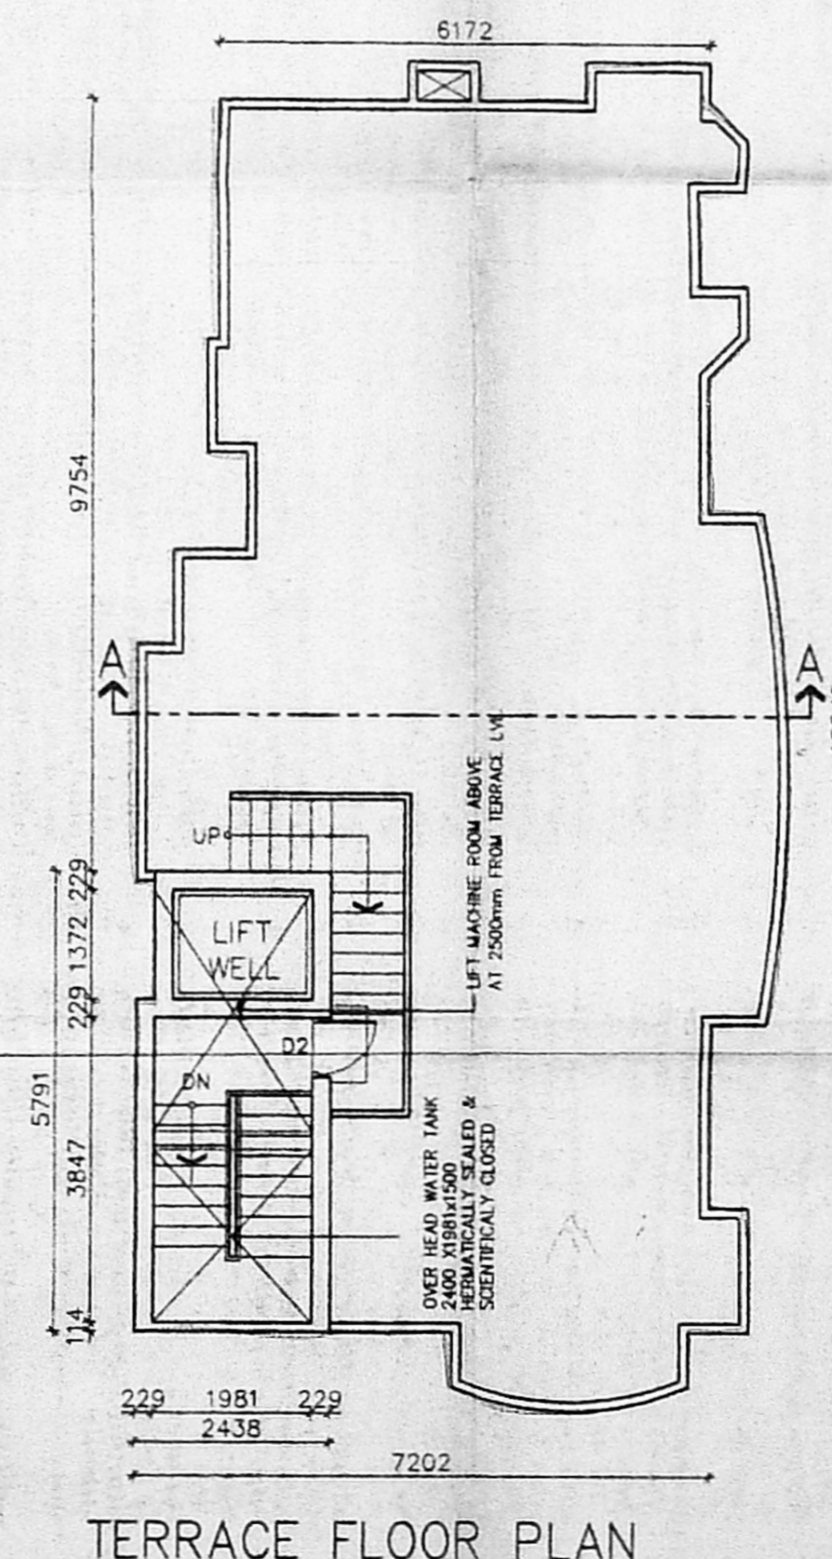


TERRACE FLOOR PLAN

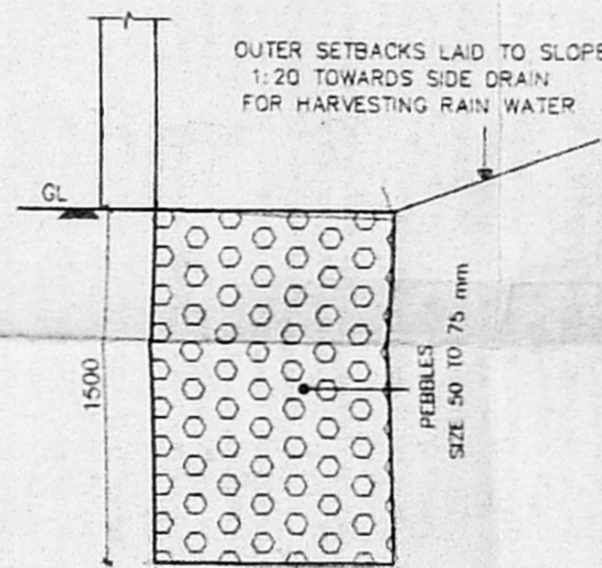

CONSERVATION OF RAIN WATER

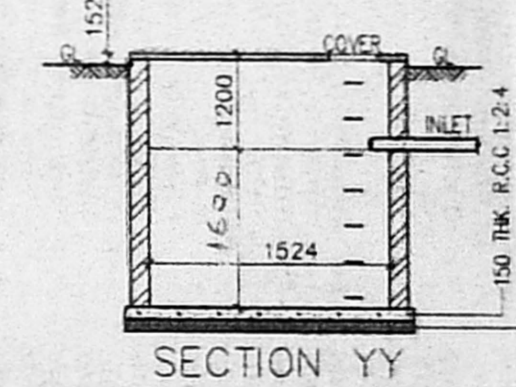

SECTION YY

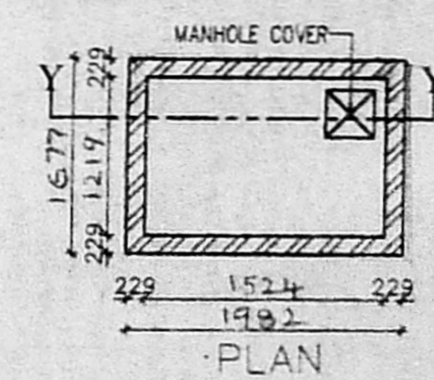

SUMP DETAIL

SITE PLAN