


Planning Permit No. 373-A/A-2003  
**APPROVED**  
 SUBJECT TO THE CONDITIONS IN THIS OFFICE LETTER.  
 No. 21/2007-03 Date 18-08-2008  
 FOR MEMBER SECRETARY  
 CHENNAI METROPOLITAN  
 DEVELOPMENT AUTHORITY  
 CHENNAI-600 008.

SOUTH SIDE ELEVATION

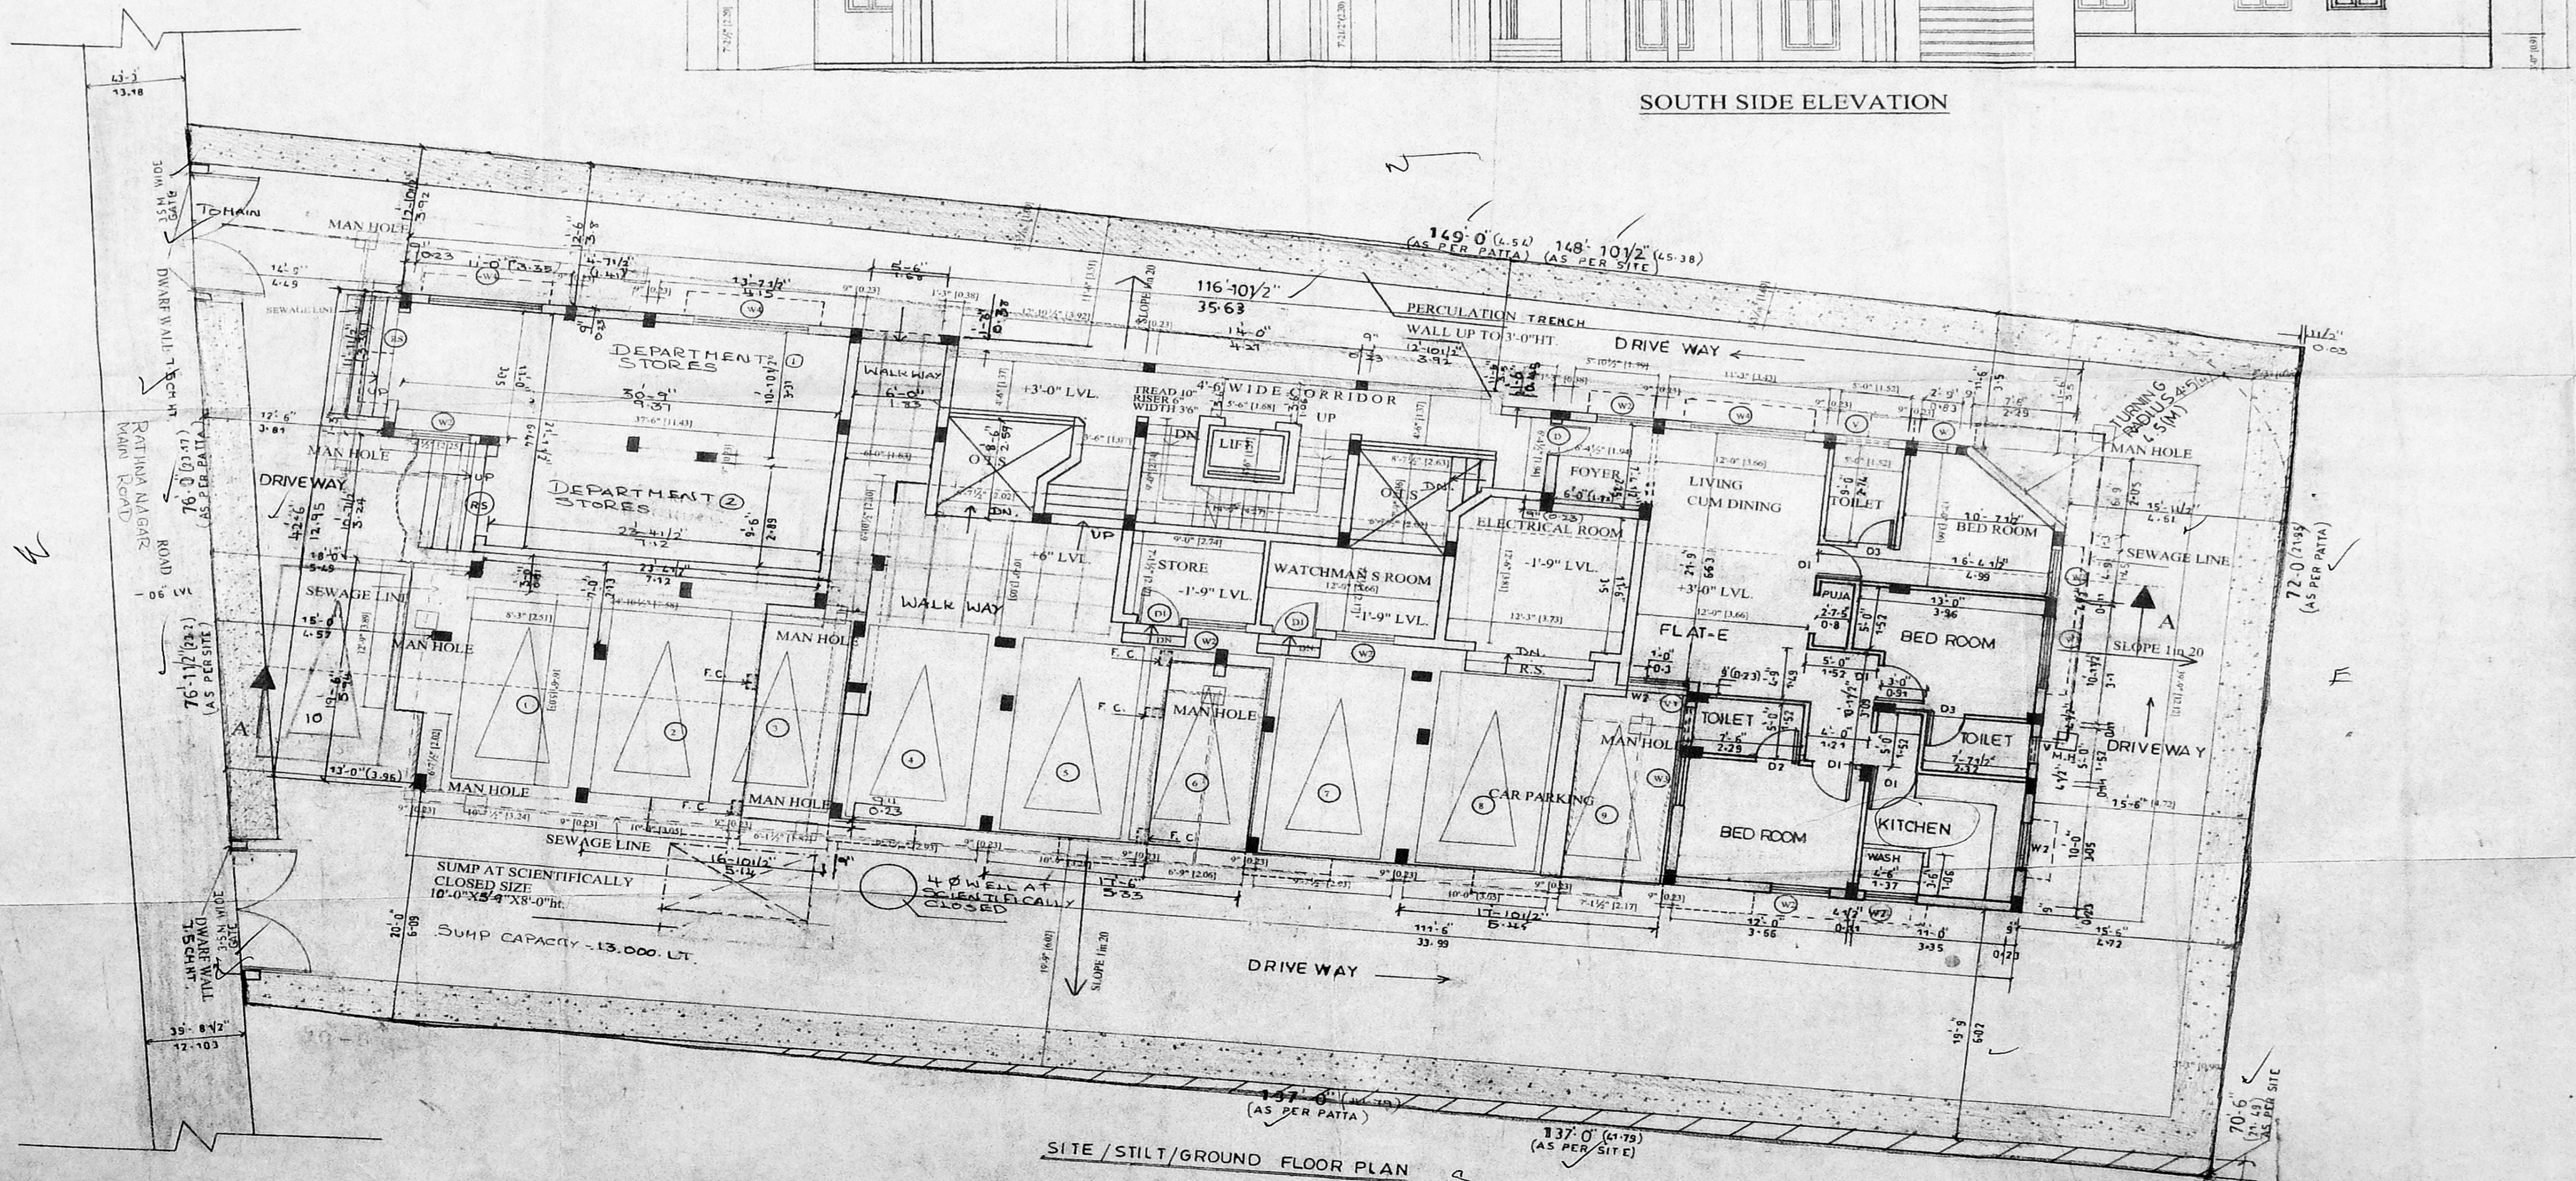

SITE / STILL / GROUND FLOOR PLAN

SCHEDULE OF JOBBY

TYPE	SIZE	DESCRIPTION
D	7'-6" x 7'-0"	T.W. MAIN DOOR
D1	1'-0" x 7'-0"	T.W. BASELINE DOOR
D2	0'-0" x 7'-0"	REVISED
D3	7'-0" x 7'-0"	DOOR 19.15.03
W	0'-0" x 7'-0"	00
W1	0'-0" x 7'-0"	00
W2	0'-0" x 7'-0"	00
AREA STATEMENT

	SQ. M.	SQ. F.
PLOT AREA	987.96	10 614.00 (AS PER PATA)
GROUND FLOOR	557.53	10 311.25 (AS PER PATA)
FLAT E	104.53	1146.58
COMMON AREA	38.74	417.00
DEPARTMENT STORE	36.58	393.95
DEPARTMENT STORE	23.68	254.96
TYPICAL FLOOR	705.57	7717.30
FLAT A	117.89	1269.00
FLAT B	64.53	698.95
FLAT C	78.17	841.96
FLAT D	351.85	1204.20
COMMON AREA	32.54	377.00
TOTAL	4385.00	4385.00 X 3 FLOORS
TYPICAL (FIRST X SECOND X THIRD) =		13155.00
NON F.S. AREA		
STORE	7.47	80.00
WATCHMAN ROOM	9.75	105.00
ELECTRICAL ROOM	15.60	168.00
CAR PARKING	170.38	2292.00
TOTAL	209.80	2292.00
TYPICAL (185 X 3) =		13155.00
GROUND FLOOR	205.52	2252.30
GRAND TOTAL	1632.34	15387.7







PLOT COVERAGE =  $\frac{4385}{10311} \times 100 = 42.53\%$   
 F.S.I. =  $\frac{15387.7}{10311} = 1.49$   
 CAR PARKING REQUIRED = 10 NOS  
 CAR PARKING PROVIDED = 10 NOS  
 SPECIFICATION  
 BRICK WORK IN CM 1:5 FOR SUPER STRUCTURE  
 R.C.C COLUMN BEAMS LINTELS ROOF SLABS TO BE IN R.C.C 1:2:4  
 PLASTERING IN CM 1:4  
 WEATHERING COURSE WITH BRICK JELLY  
 ALL WOOD WORK IN TEAK WOOD

PROJECT TITLE  
**PLAN SHOWING IN THE PROPOSED RESIDENTIAL FLATS AT DOOR NO. 25/13, R.S.NO. 3856/25, BLOCK NO. 76, RATHNA NAGAR, TEYNAMPET, MYLAPORE, CHENNAI.**

COLOUR INDEX  
 PROPOSED COLOURED THUS   
 ROAD COLOURED THUS   
 BOUNDARY COLOURED THUS

SIGN OF OWNER  
  
 SCALE 1" = 10' (1:120)  
 DATE 18.11.02  
 JOB NO.  
 Dwg. No.  
 DRAWN BY

**LICENSE SURVEYOR**  
  
**S. RAJARATHNAM** L.C., E.O. (P.Engg)  
 (RETIRED) Ex. Engineer (MMWSS Board)  
 Licensed Surveyor, Class-I NO: 65,  
 Corporation of Madras & MMDA,  
 Consulting Engineer,  
 Regd. Valuer No: 13/85,  
 10A, ELUMALAI ST,  
 THIRU VIKKA NAGAR,  
 SEMBILUM,  
 CHENNAI-11.

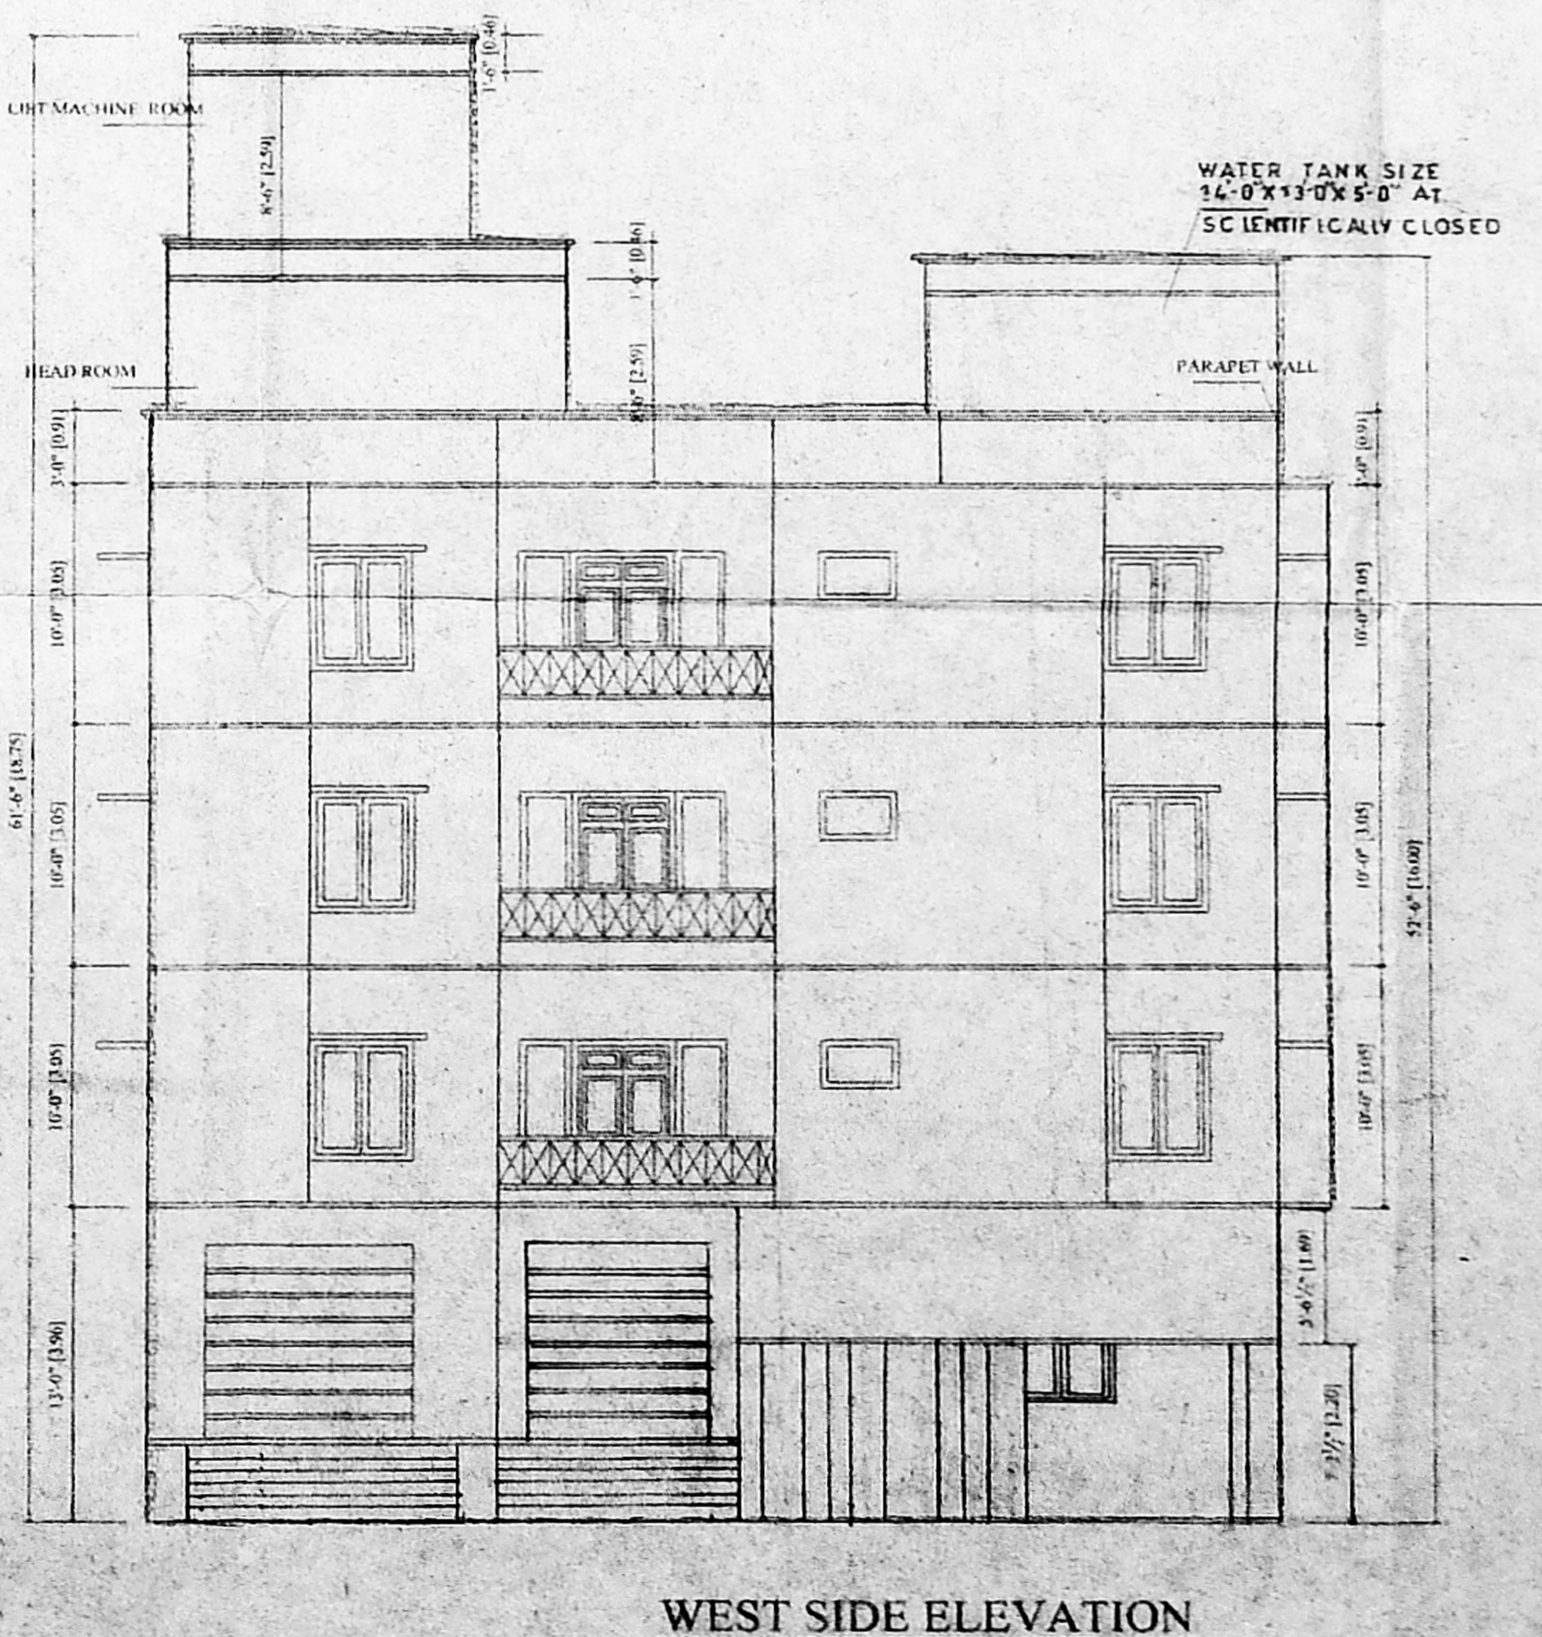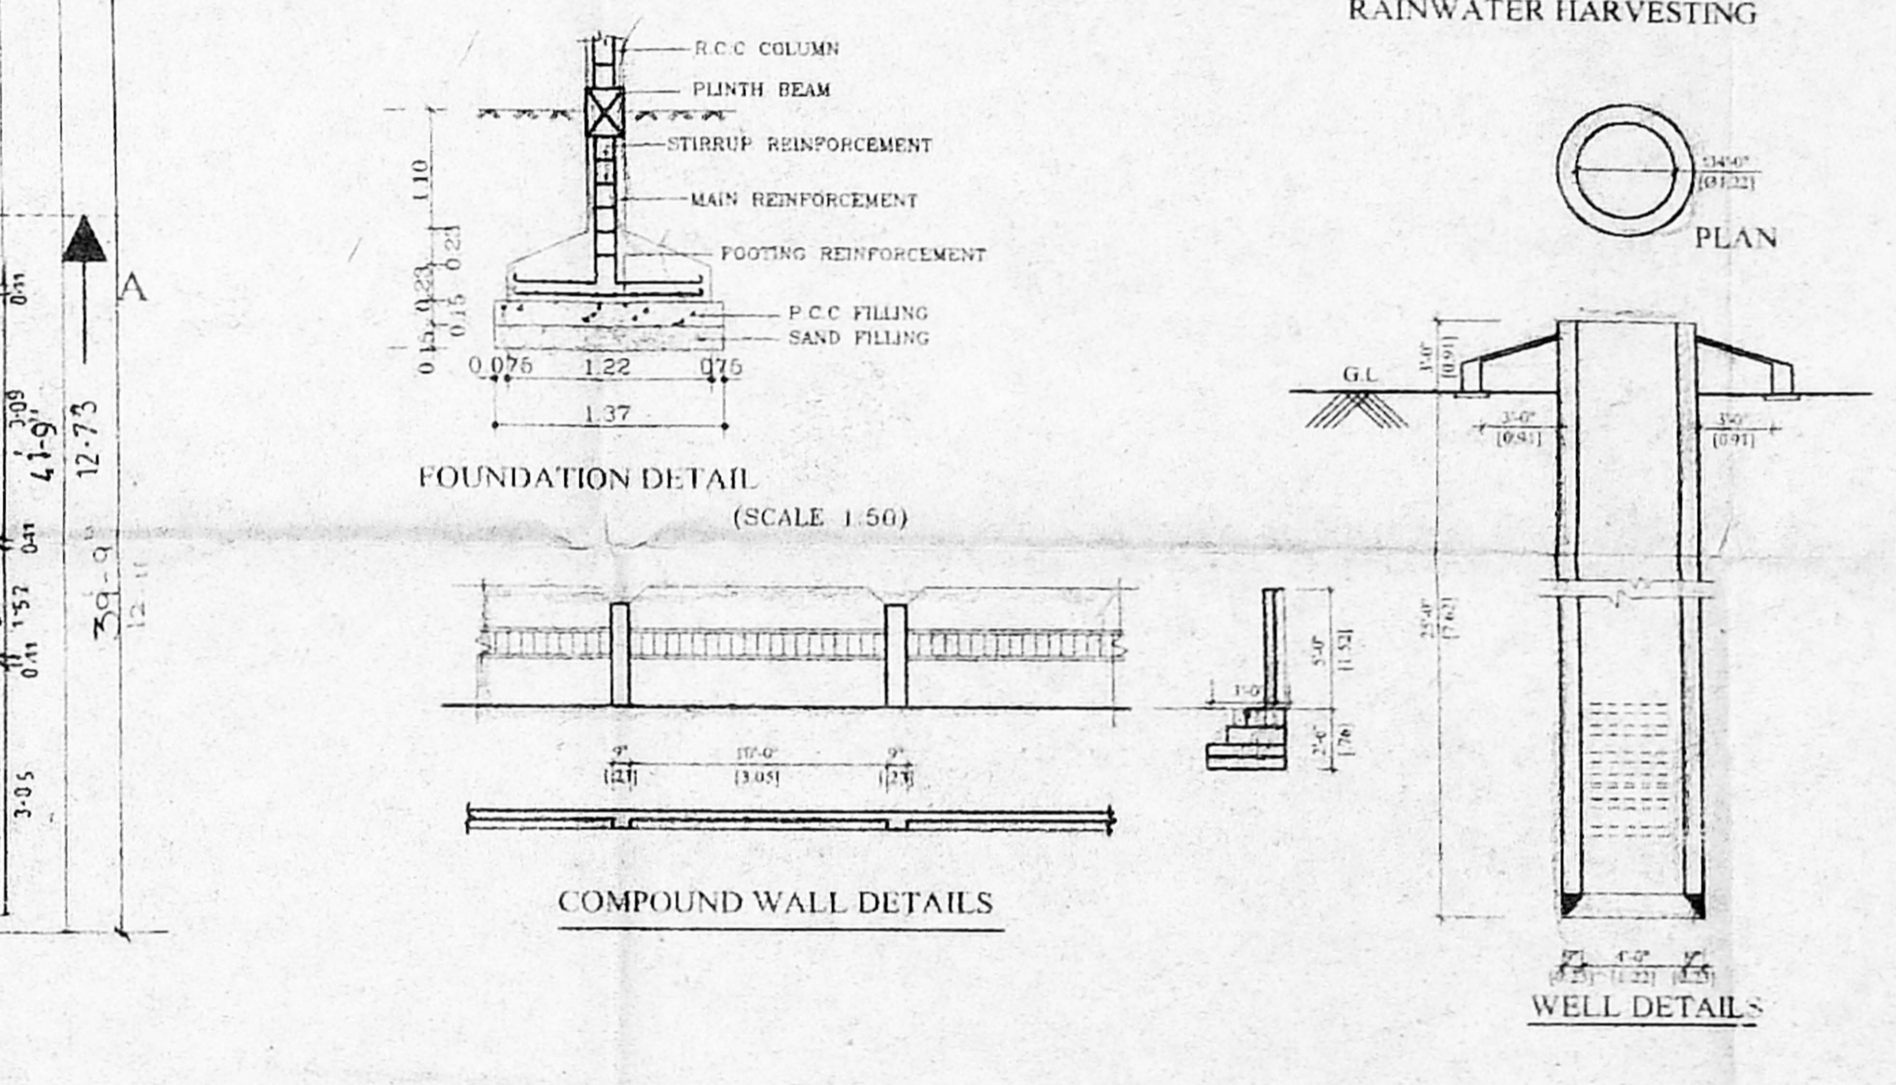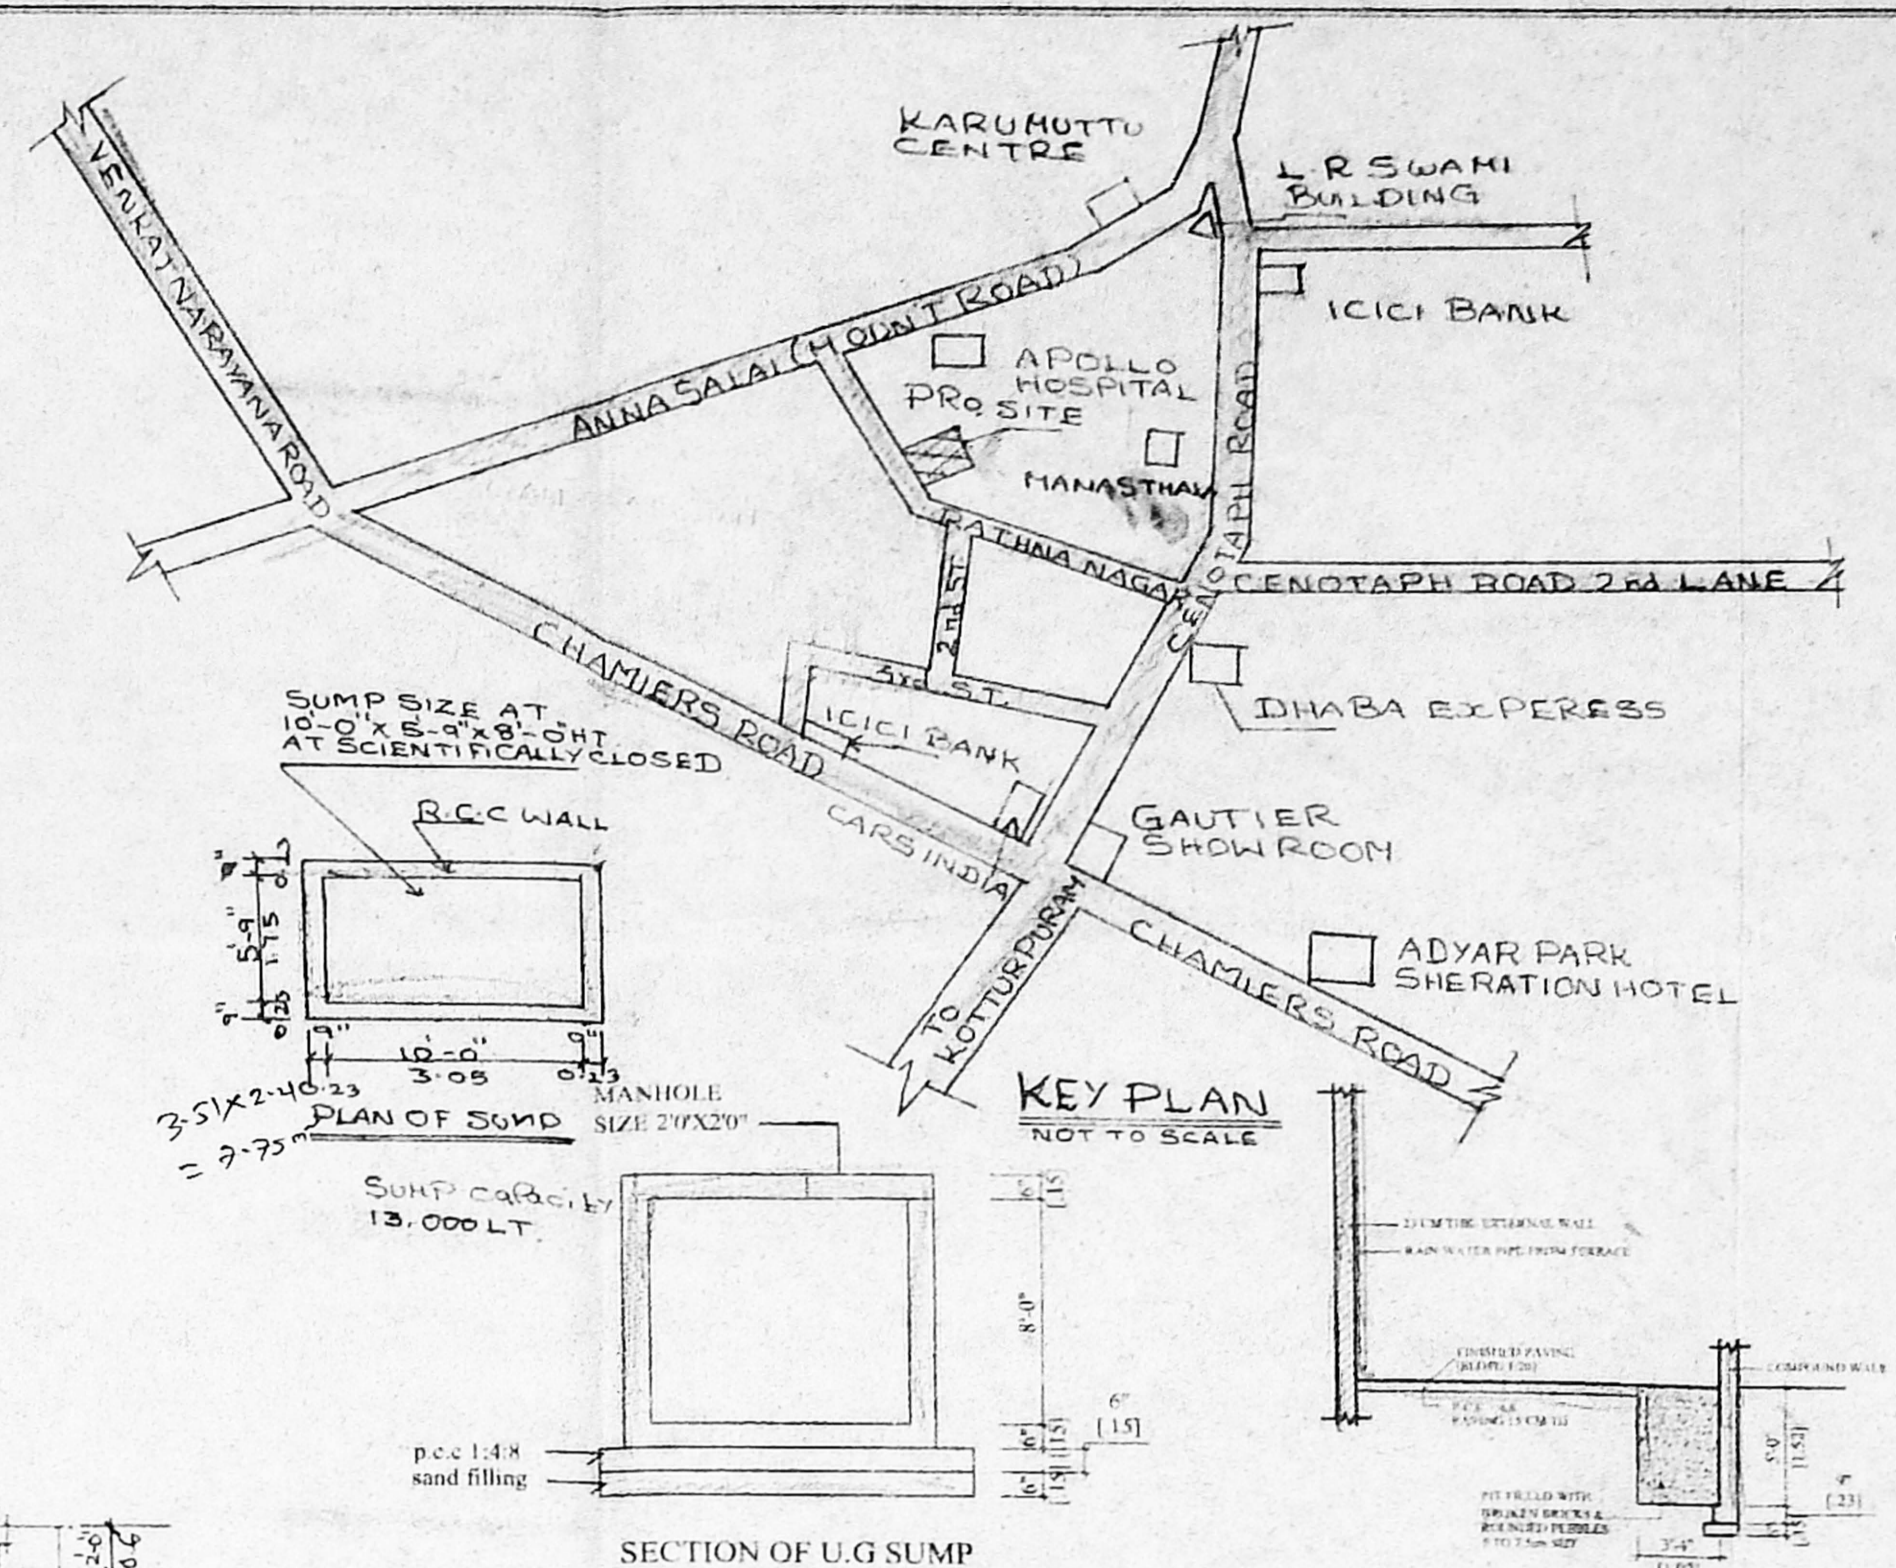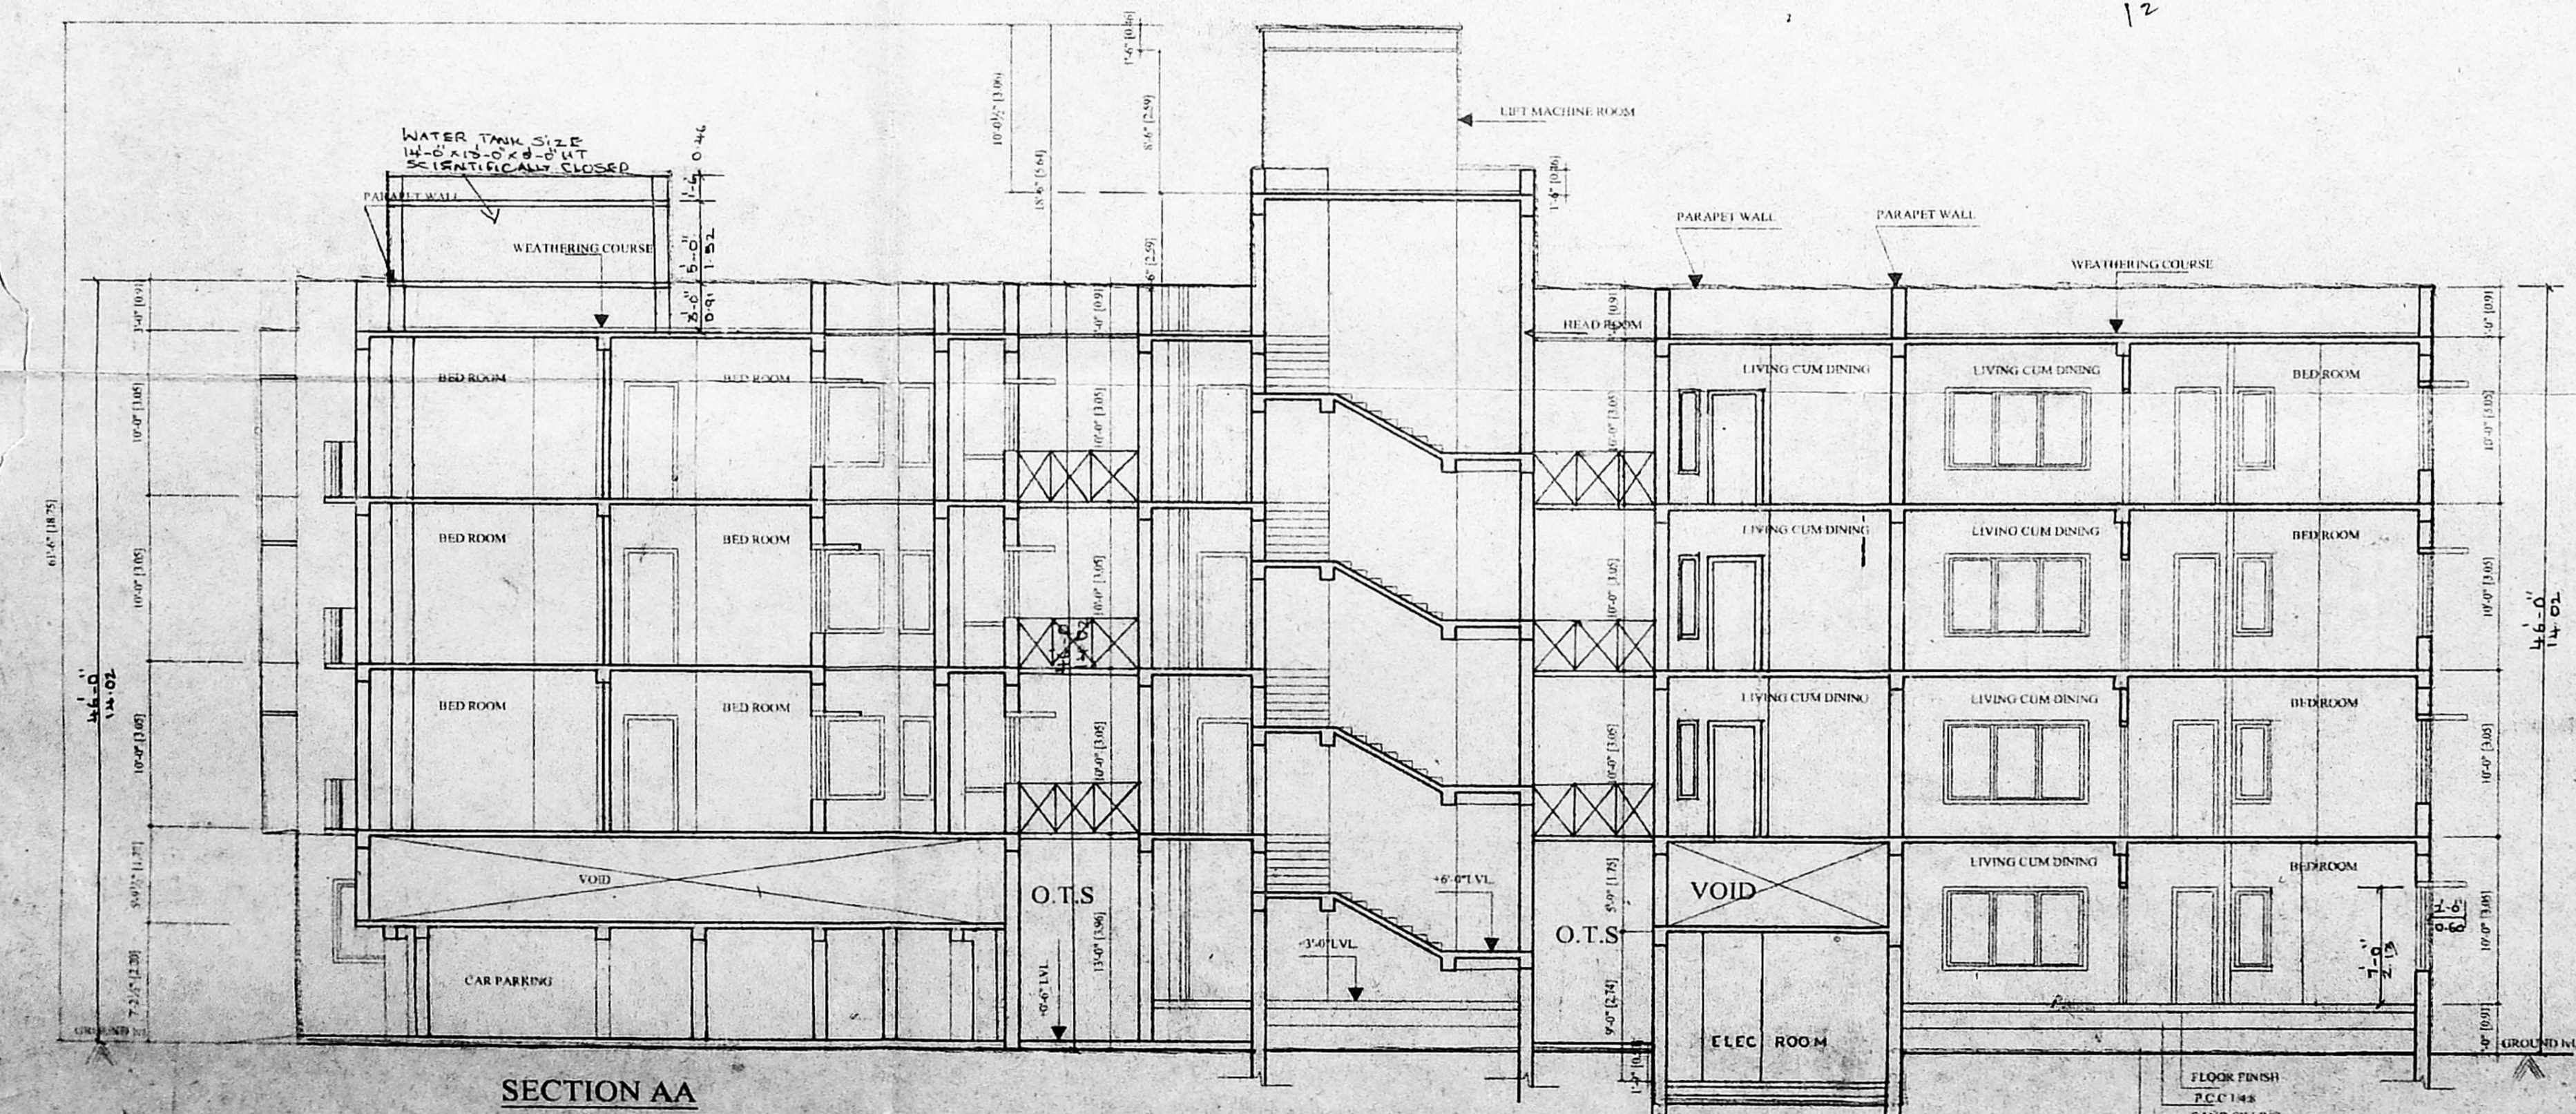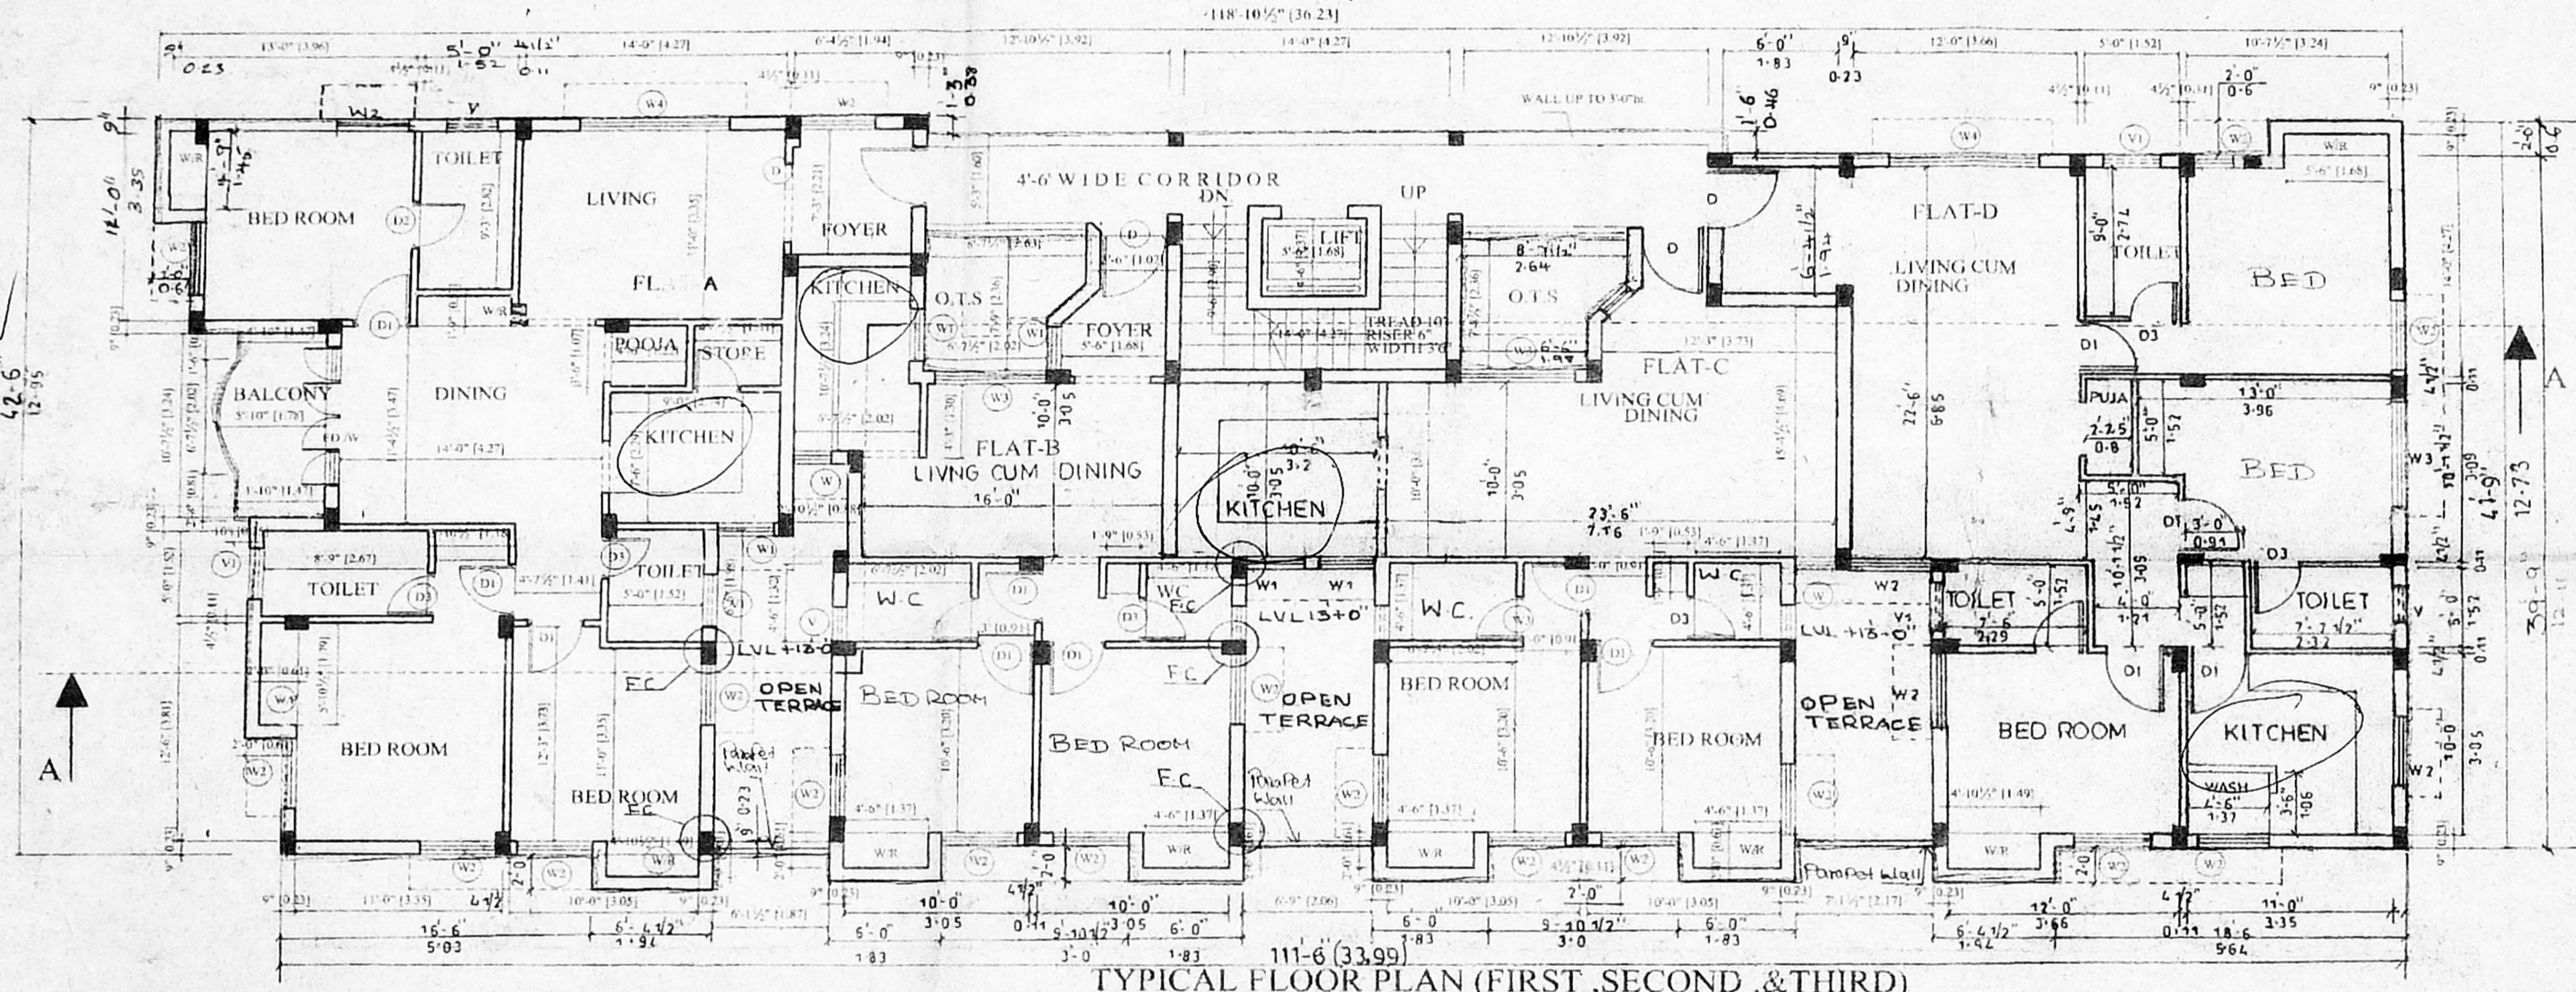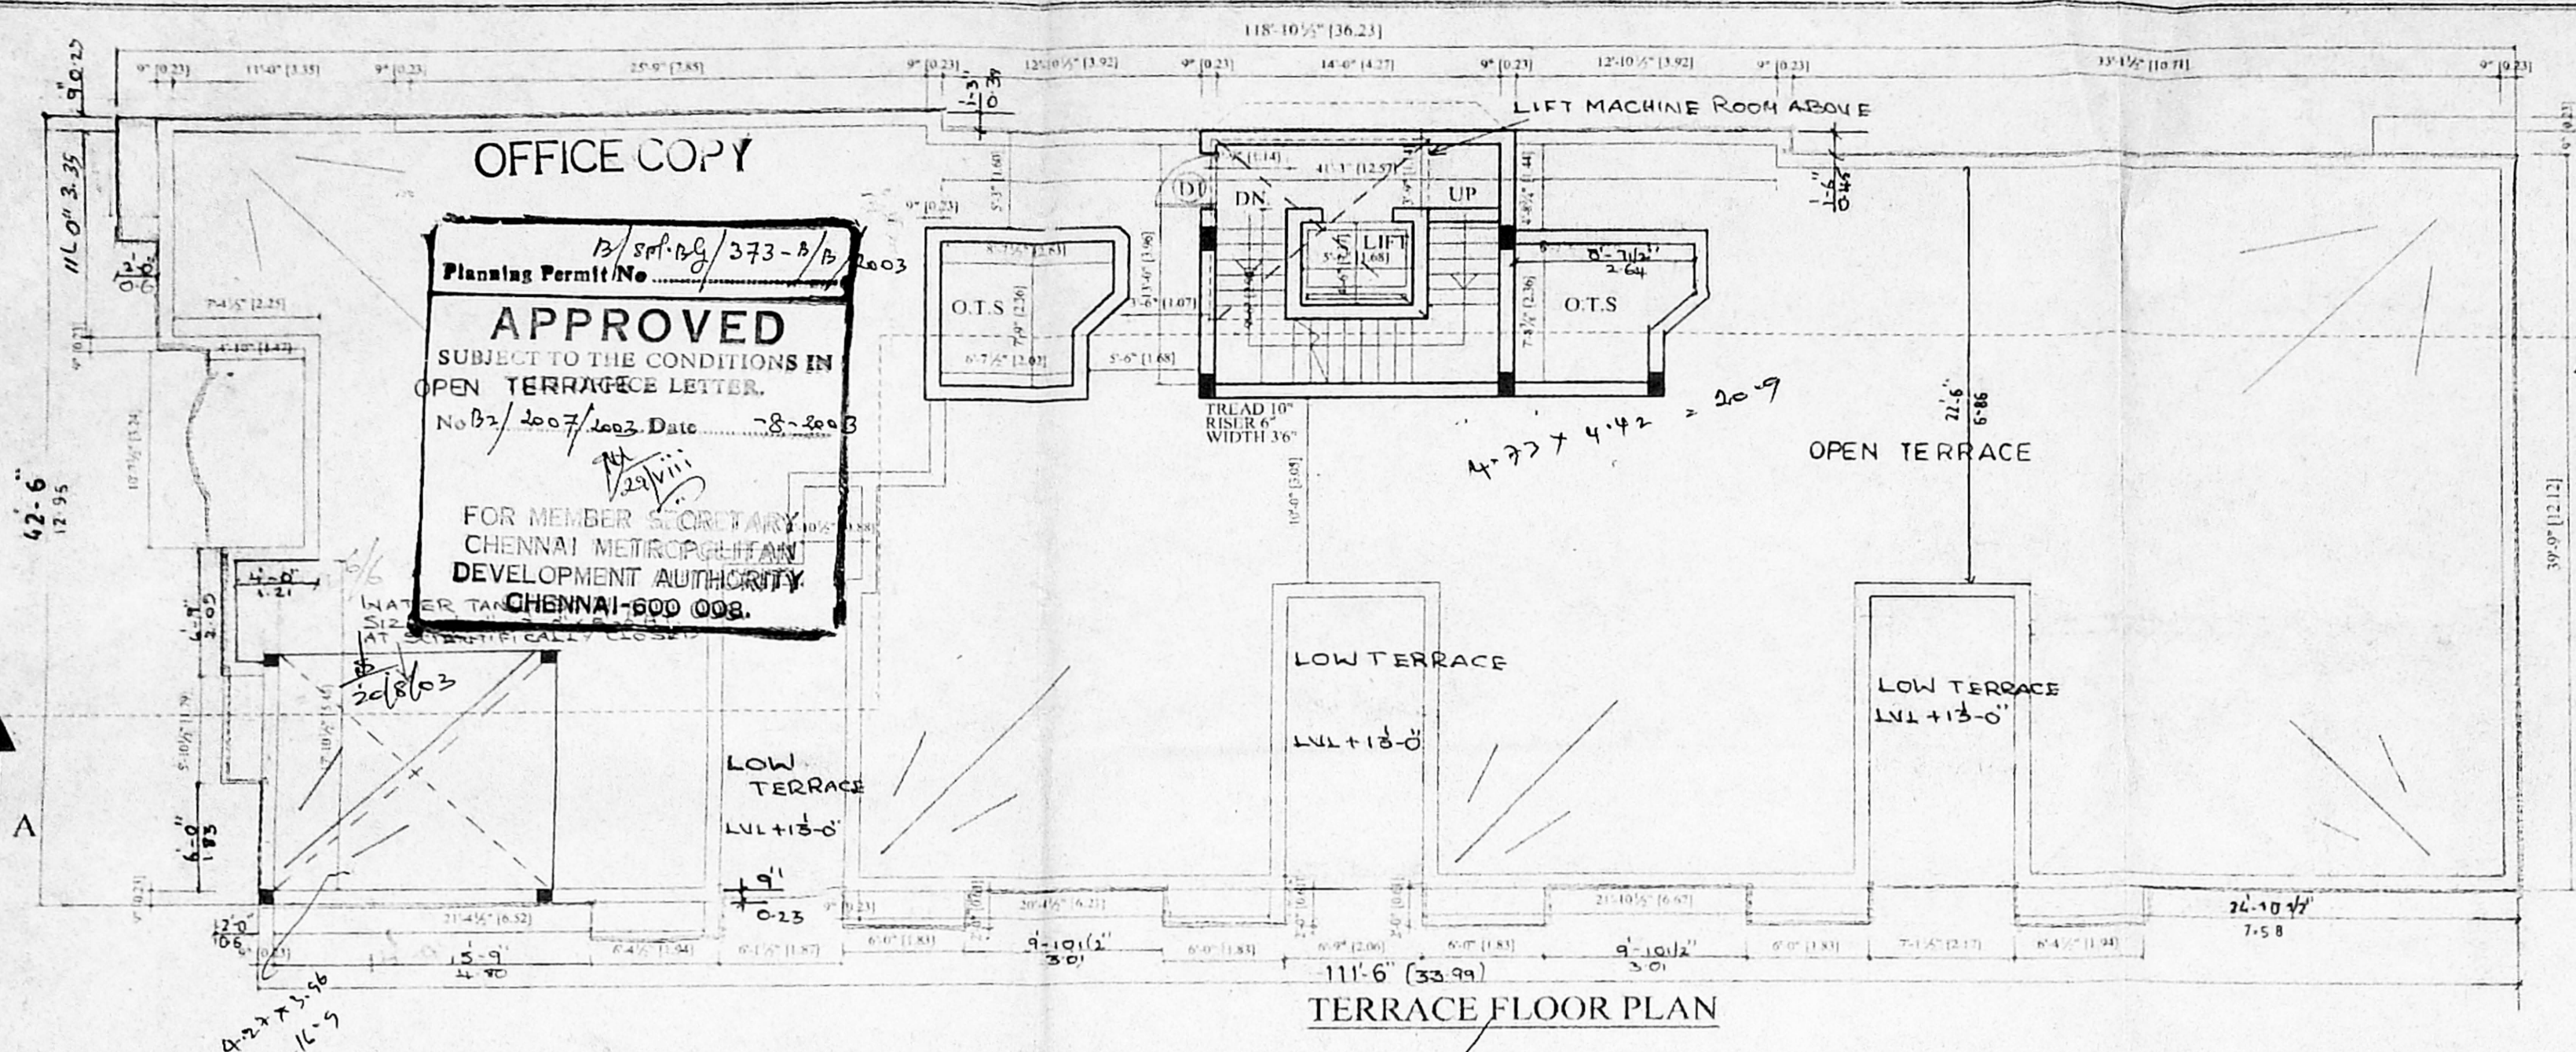

SCHEDULE OF FINERY

TYPE	QTY	DESCRIPTION
D	2.6 x 7.8'	1. W. MAIN DOOR
D	7.0 x 7.0'	2. REINFORCED DOOR
D	0.8 x 2.0'	3. WINDOW
D	0.8 x 2.0'	4. WINDOW
PROJECT TITLE

PLAN SHOWING IN THE PROPOSED RESIDENTIAL FLATS AT DOOR NO 25/13, R.S. NO. 3856/25, BLOCK NO 76, RATHNA NAGAR, TEYNAMPET, MYLAPORE, CHENNAI.

COLOUR INDEX

PROPOSED COLOURED THUS

ROAD COLOURED THUS

BOUNDARY COLOURED THUS

SIGN OF OWNER

SCALE 1" = 40' (1:480)

DATE: 19-11-02

DRAWN BY: [Signature]

CHECKED BY: [Signature]

DESIGNED BY: [Signature]

APPROVED BY: [Signature]

LICENSE SURVEYOR

S. RAJARATHNAM I.C.E. (I.P.H. Engg) (RETIRED) E. Engineer (I.M.W.S.S. BOARD) (LICENSED SURVEYOR, CLASS-1 NO. 64, Corporation of Madras I.M.W.S.S. Consulting Engineer, Regd Valuer NO-138/89, 10A, ELMALAI ST, GEORGE TOWN, THIRU VI KA NAGAR, SEMBUR, CHENNAI-10.