




CMDA (B) / No. 1
C. No. B2/21360/03
Ast. Scrutiny
P. A.

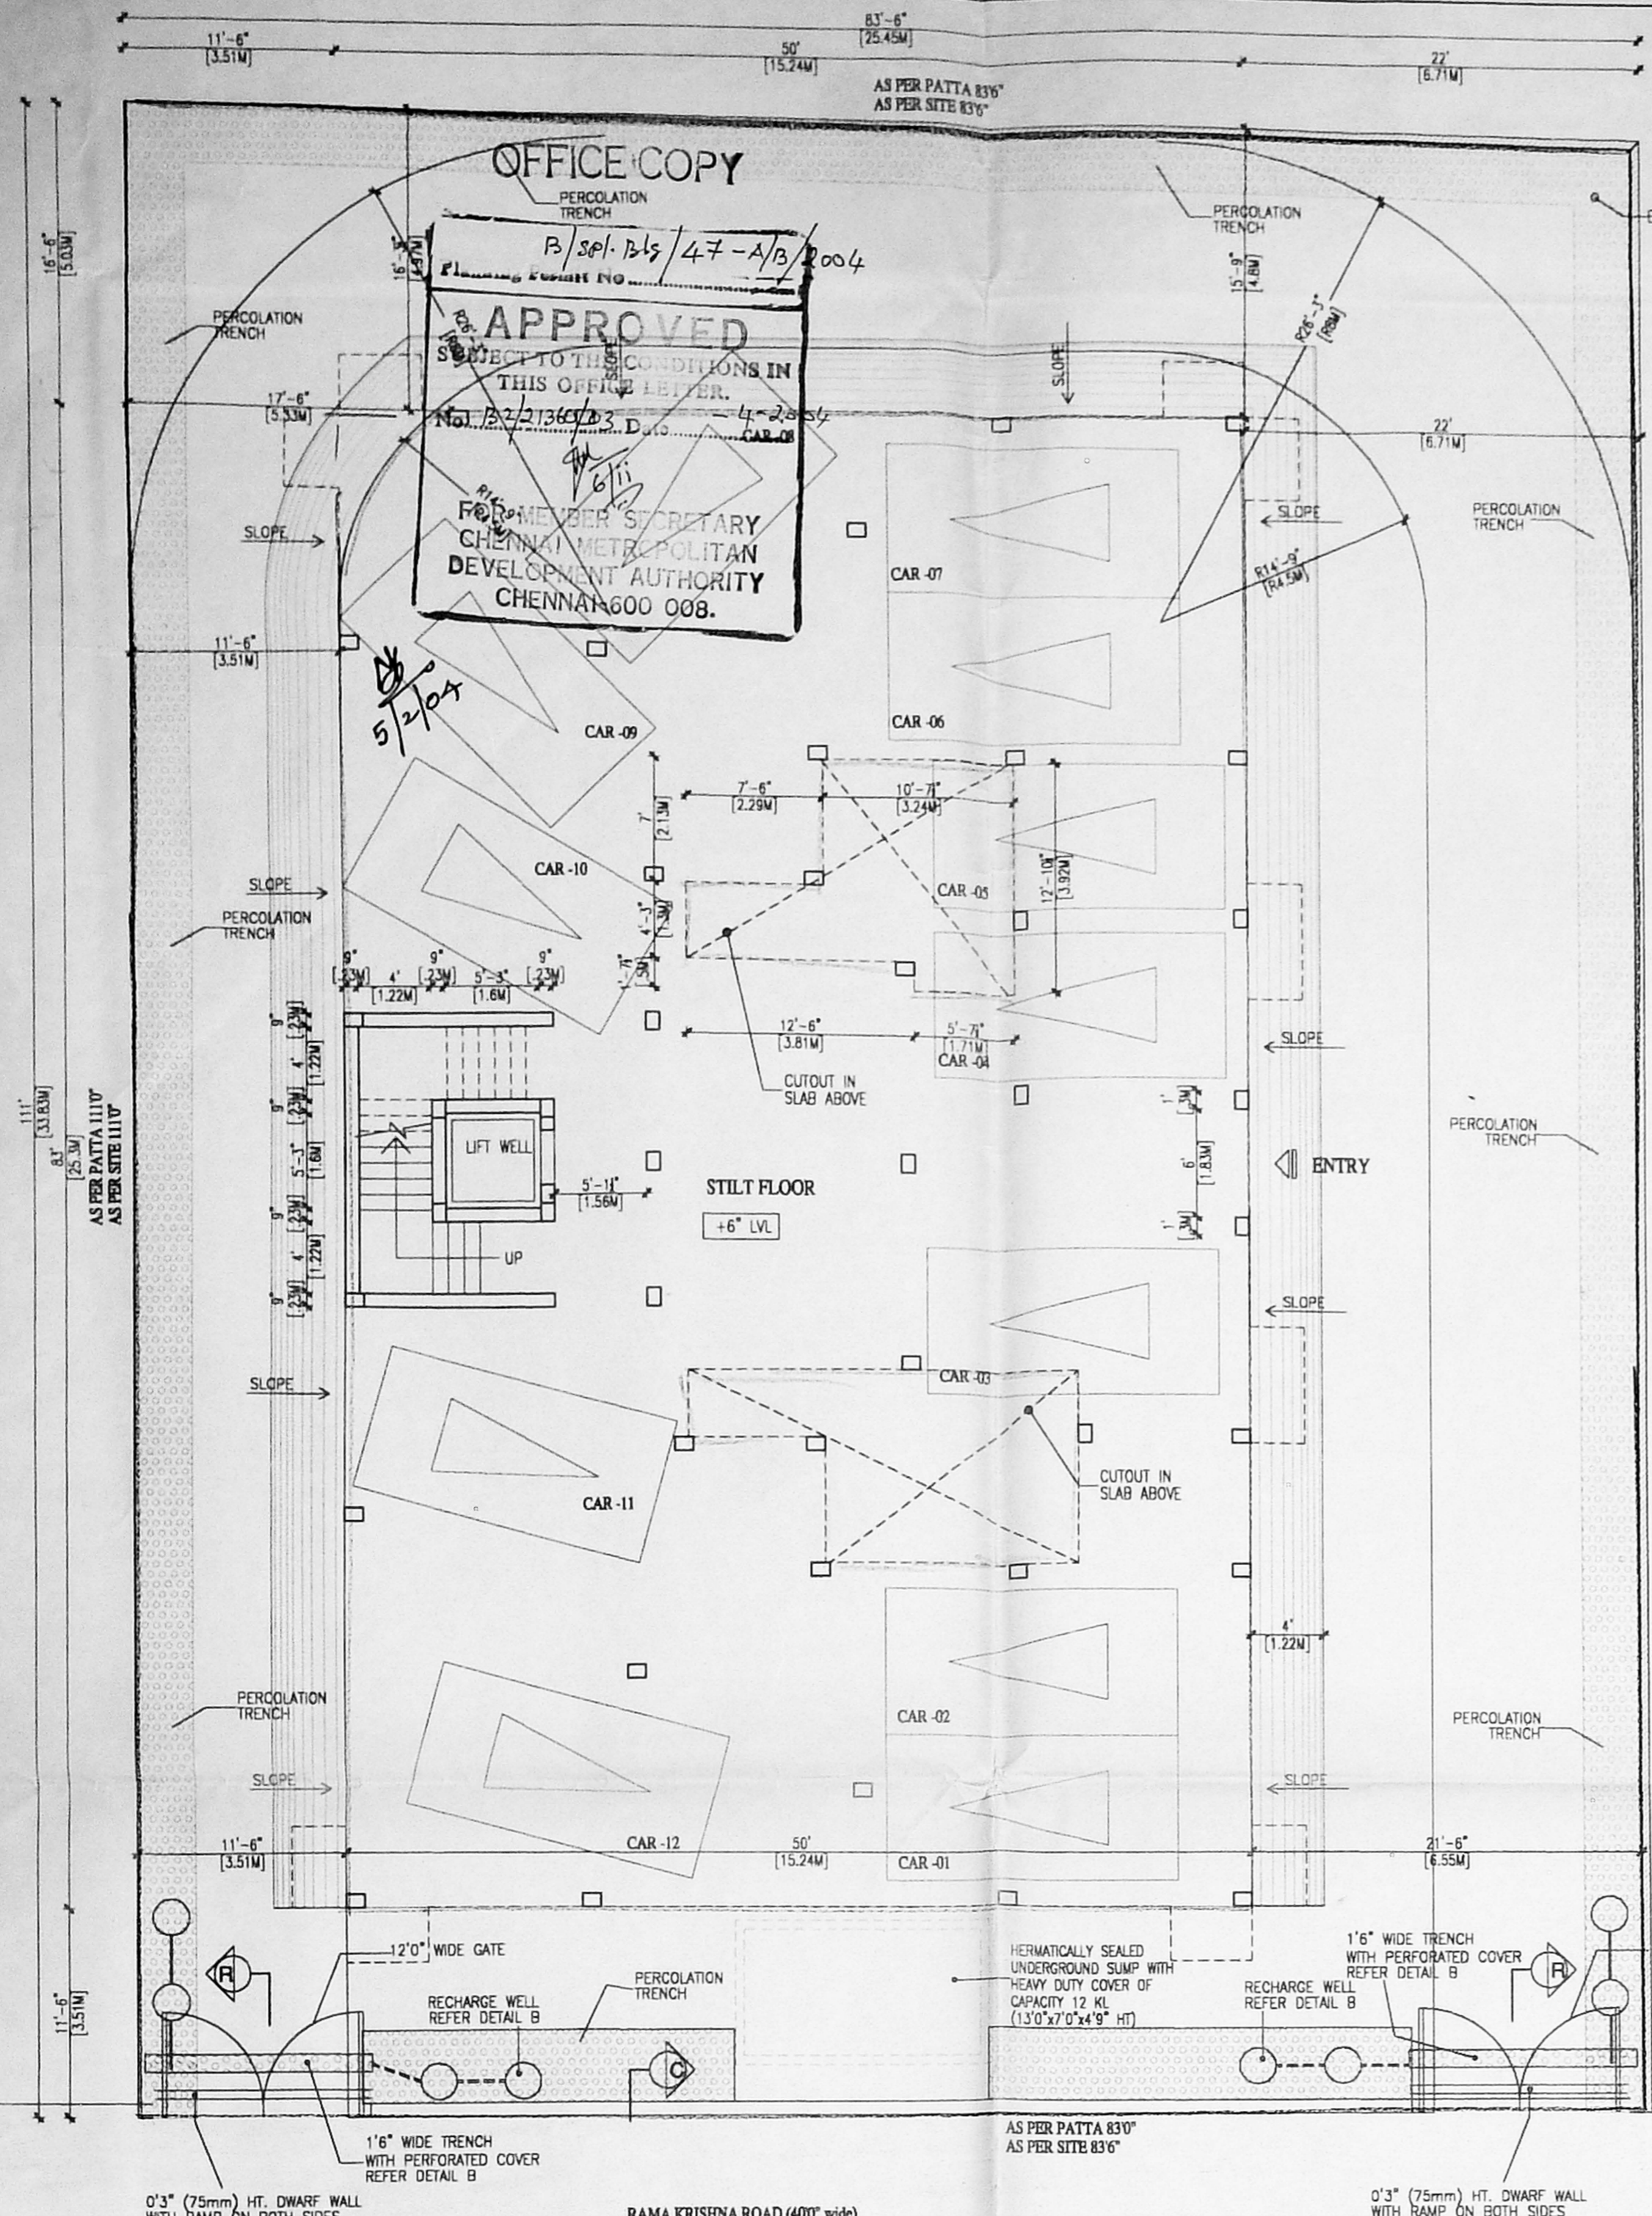

FIRST FLOOR PLANS

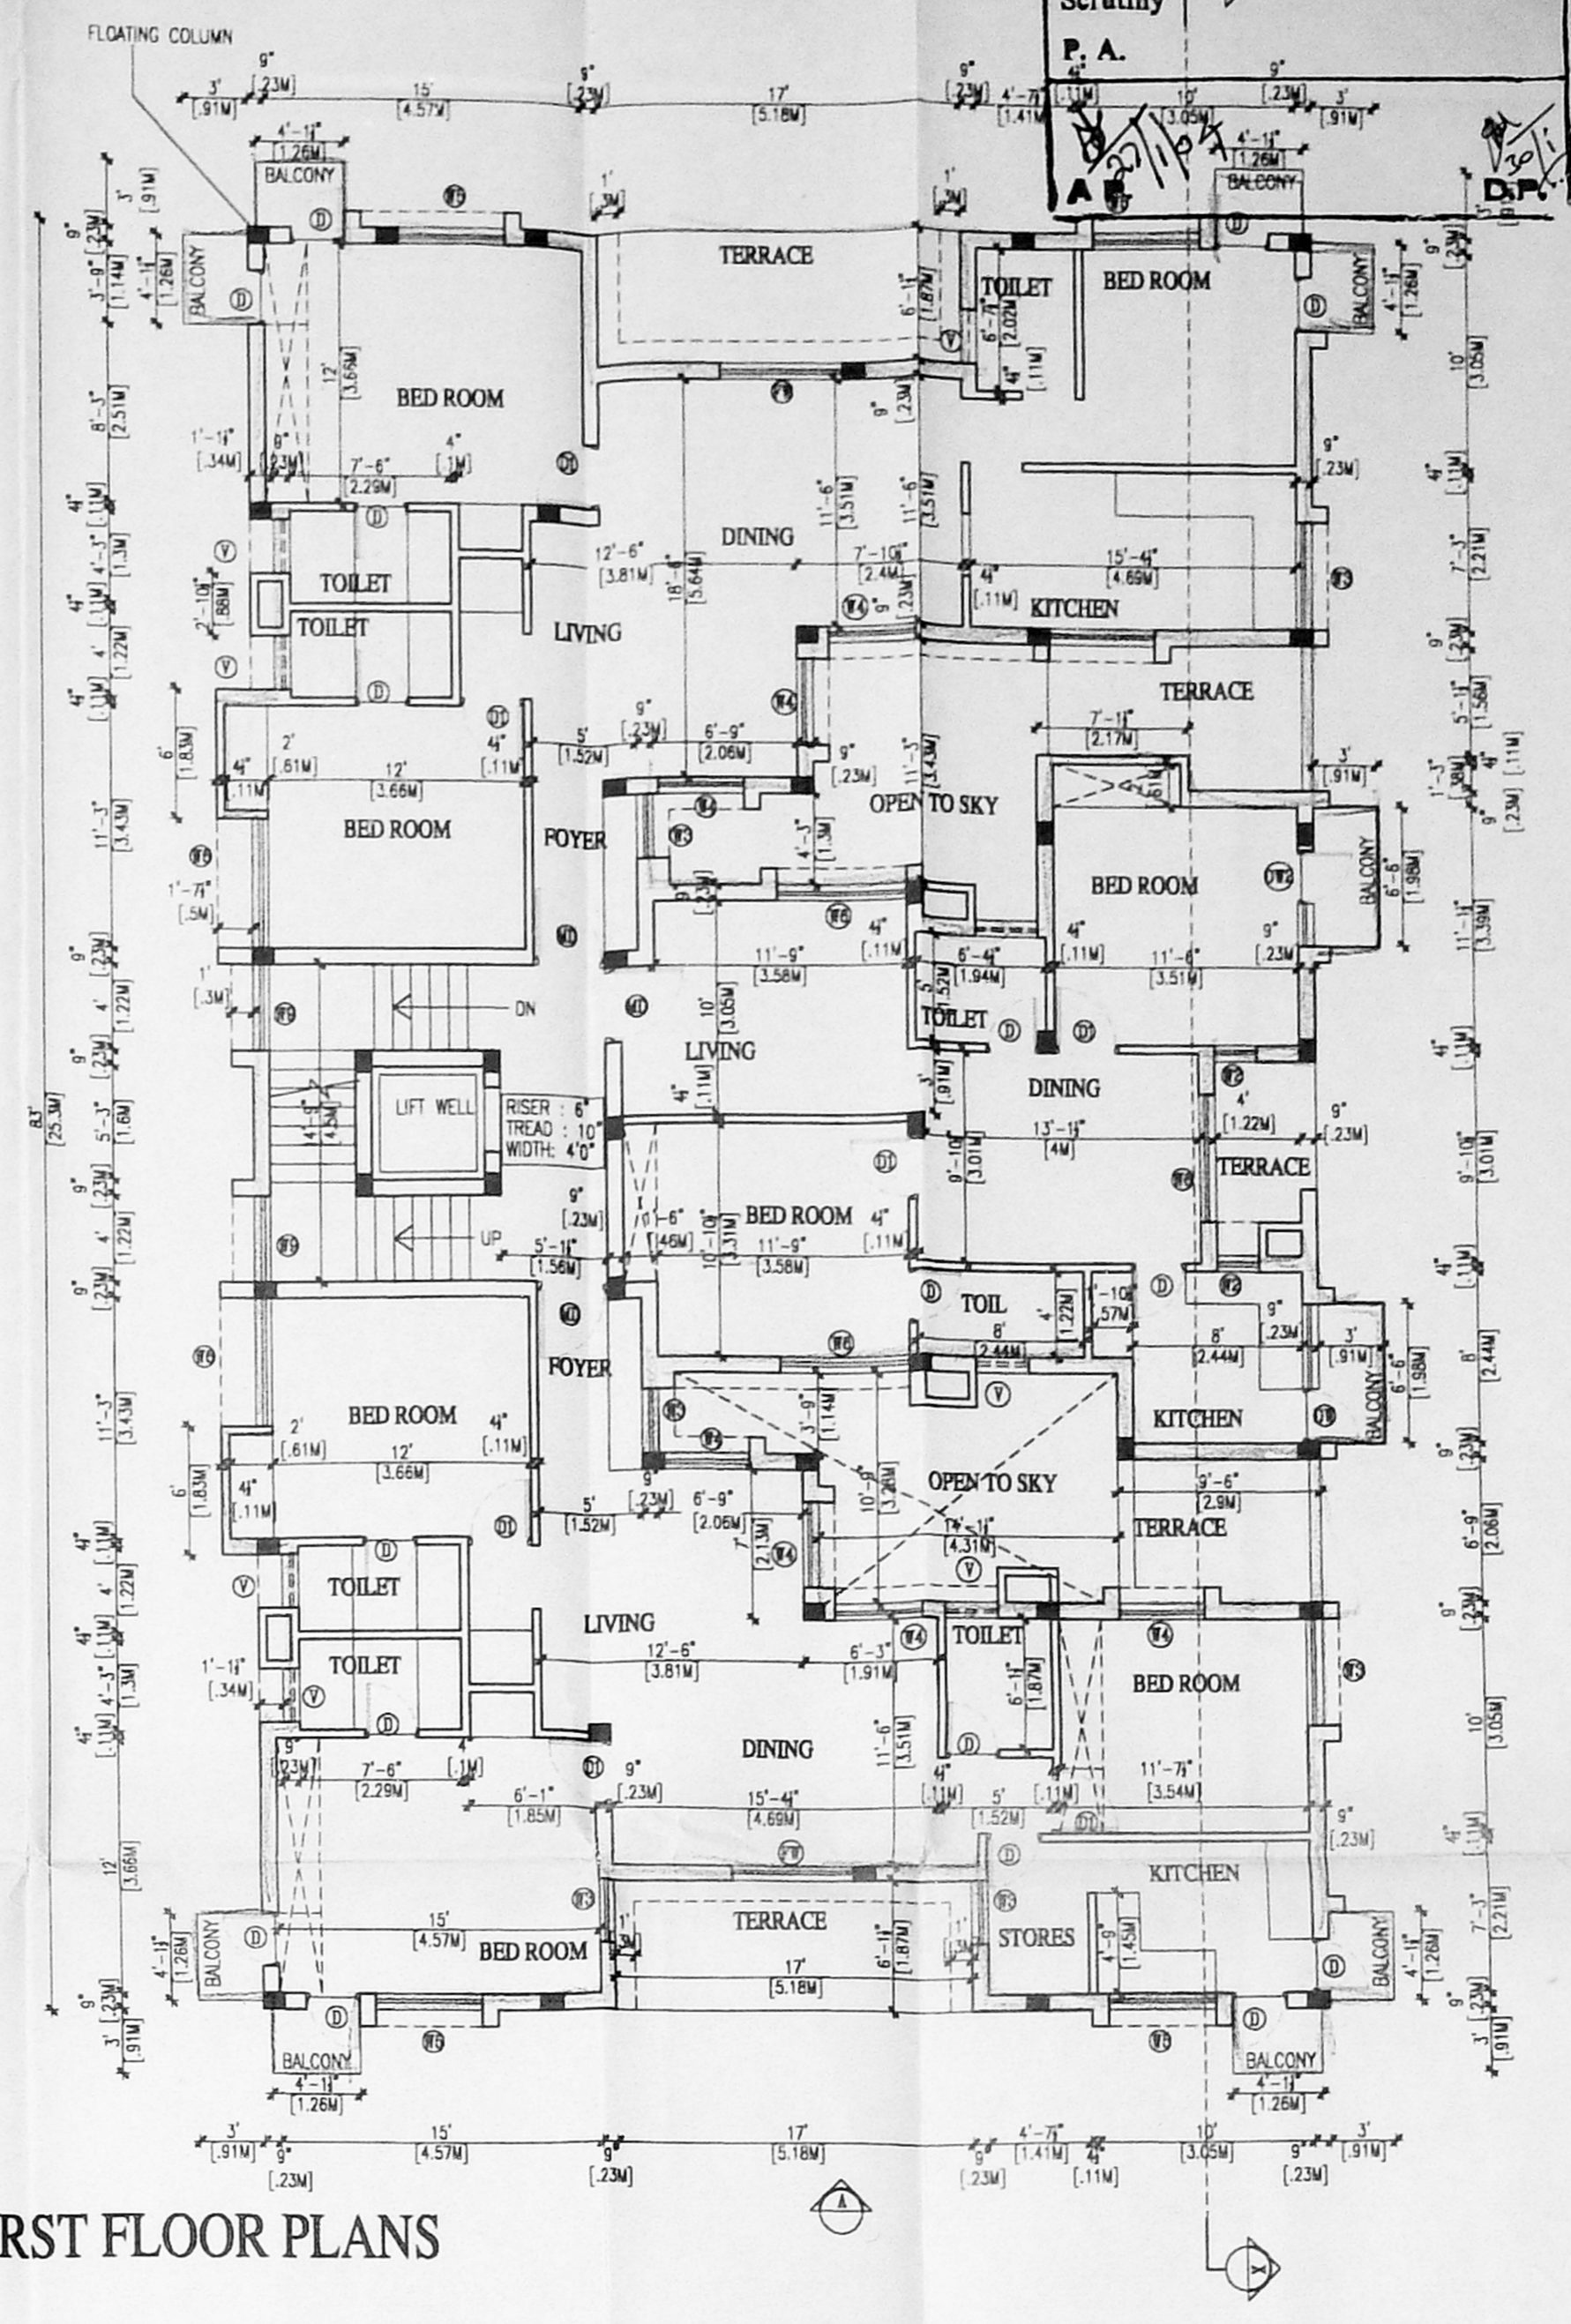

STILT CUM SITE PLAN

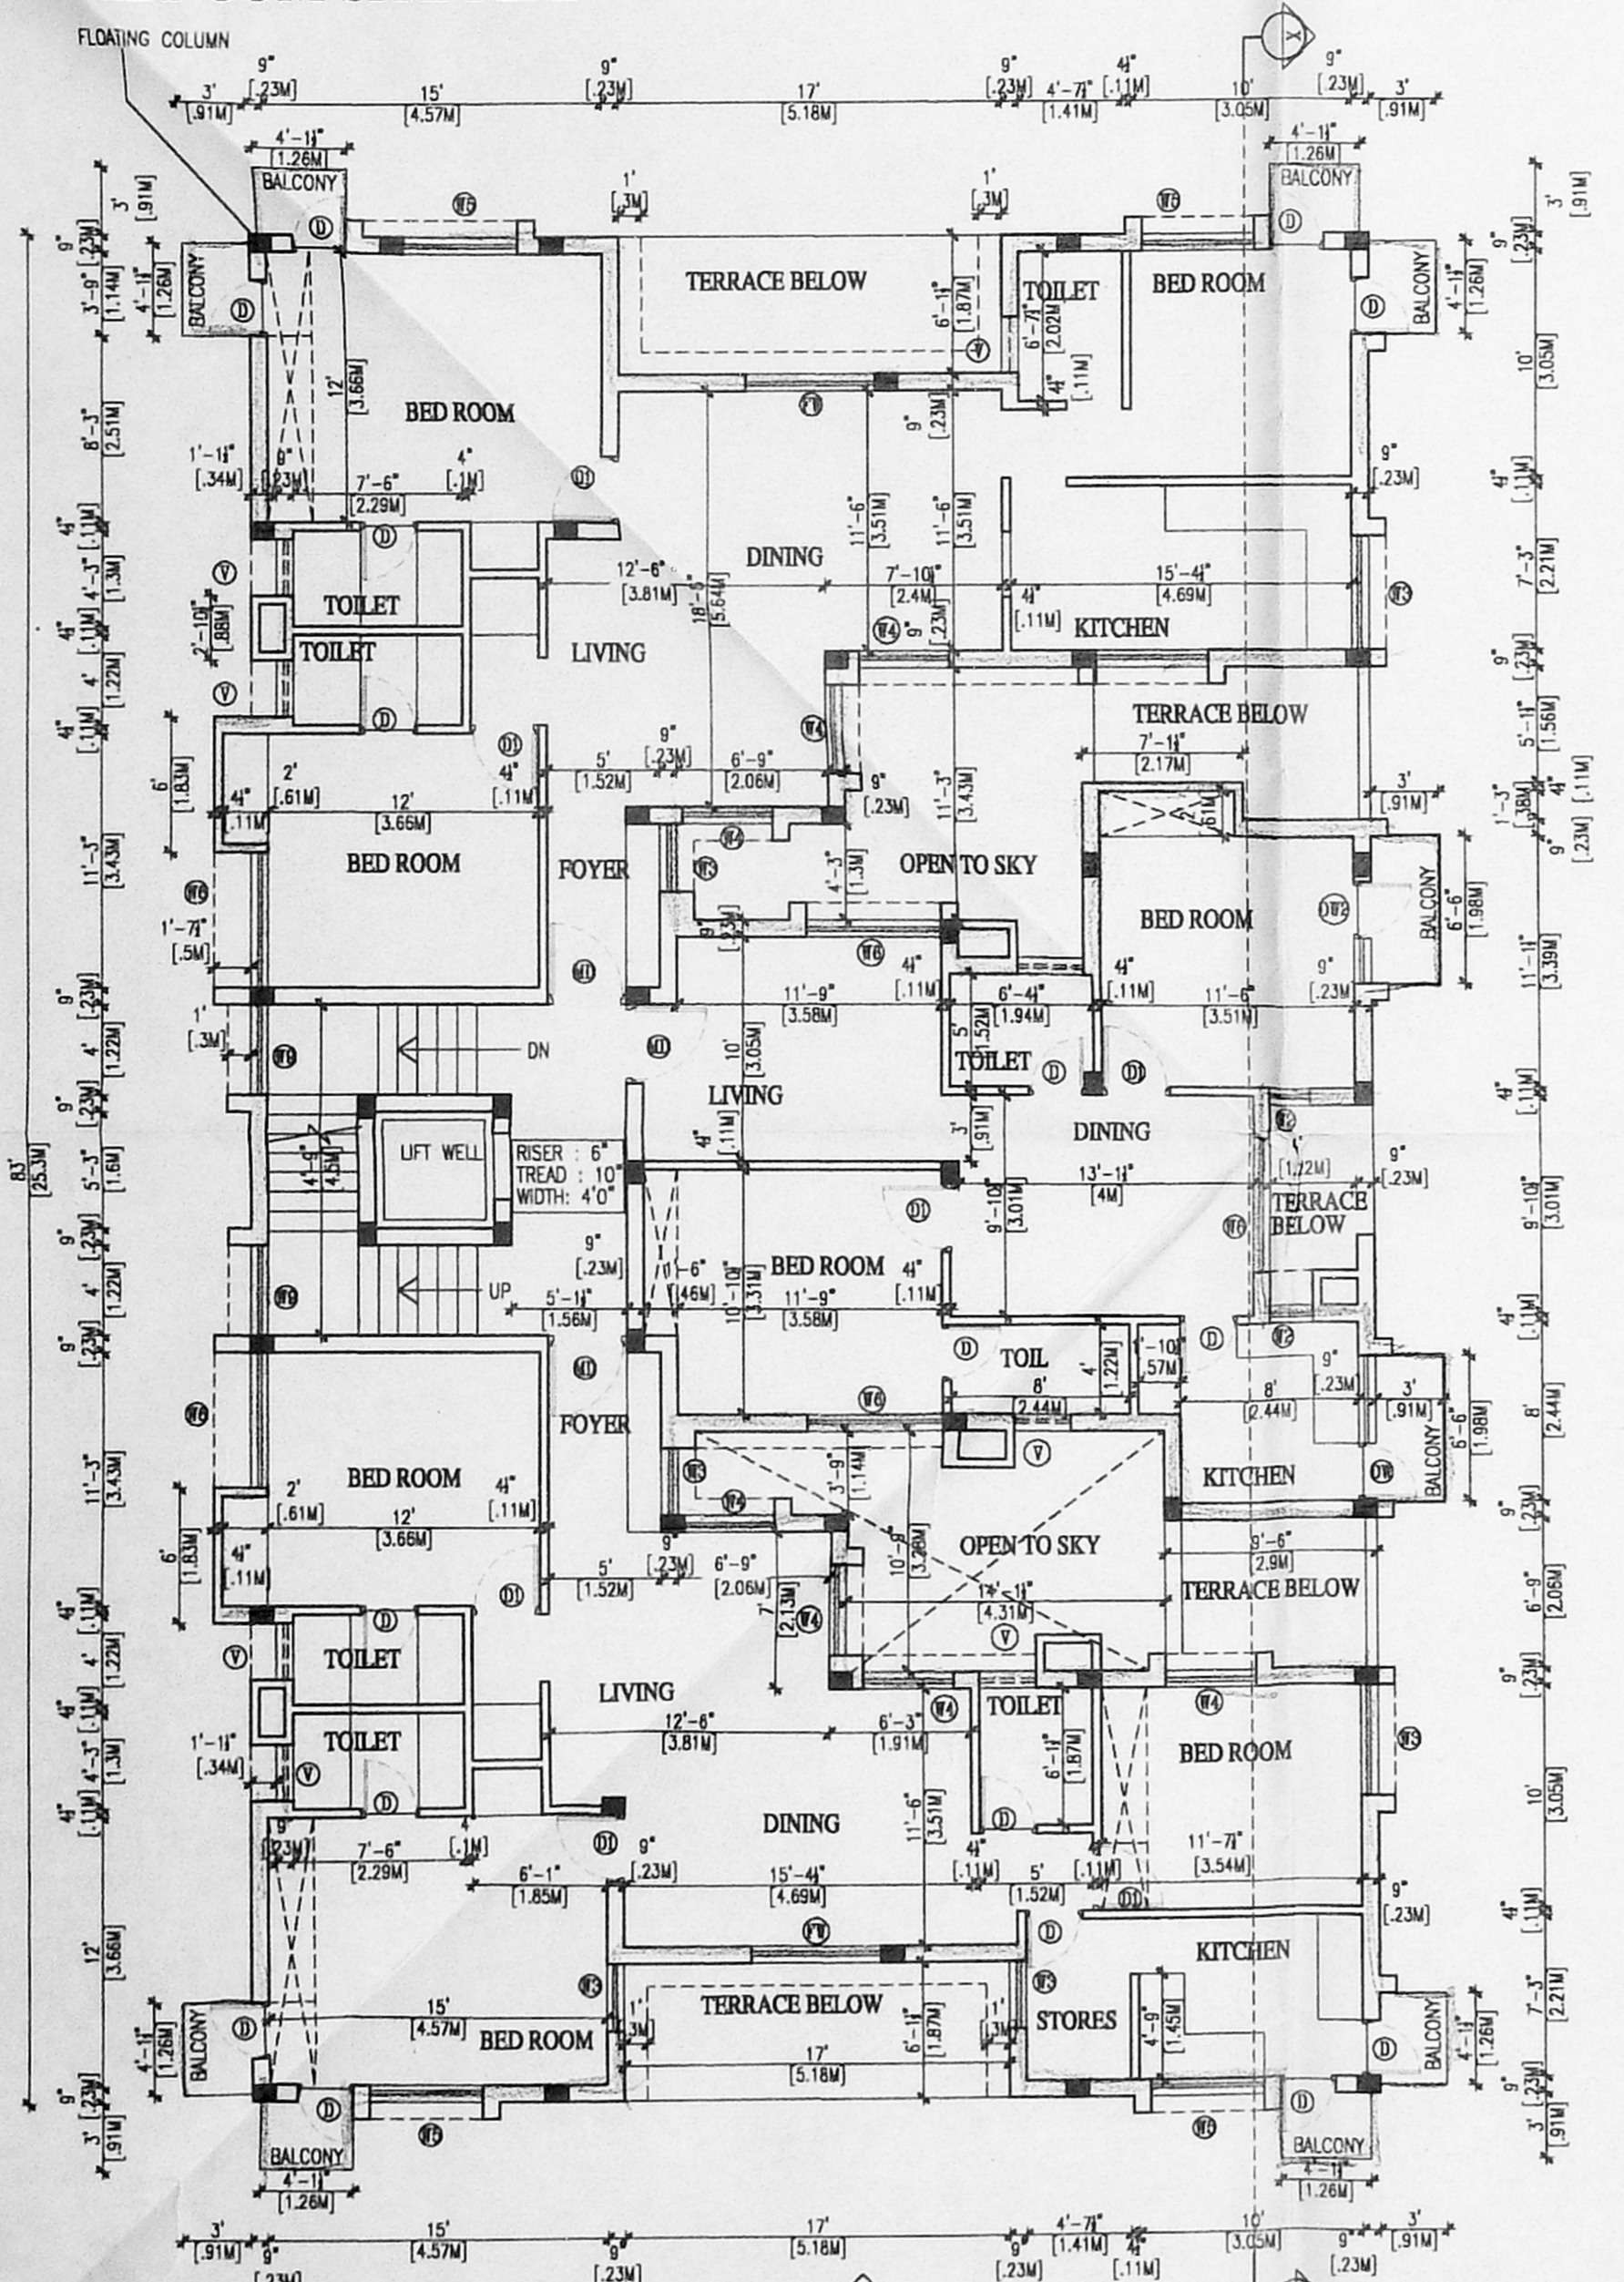

SECOND FLOOR PLANS

PLOT AREA (AS PER PATTA DRAWING)	852.42 SQM	9172.0 SFT
PLOT AREA (AS PER SALE DEED)	856.74 SQM	9240.0 SFT
STILT FLOOR	26.29 SQM	282.88 SFT
FIRST FLOOR	331.96 SQM	3571.89 SFT
SECOND FLOOR	331.96 SQM	3571.89 SFT
THIRD FLOOR	295.01 SQM	3174.31 SFT
FOURTH FLOOR	292.72 SQM	3149.67 SFT
TOTAL BUILT AREA	1277.94 SQM	13750.64 SFT
LIFT MACHINE ROOMS & HEADROOM TERRACE	34.11 SQM	367 SFT
F.S.I ALLOWED	1.5	
F.S.I ACHIEVED	1.498	
TOTAL BUILT AREA - 1277.94 SQM = 13750.64 SFT		
PLOT AREA - 852.42 SQM = 9172.0 SFT		
PARKING REQUIRED	12 CARS	
PARKING PROVIDED	12 CARS	

JOINERY SCHEDULE		
TYPE	DESCRIPTION	SIZE
MD	DOOR	3'6" x 7'0"
D1	DOOR	3'0" x 7'0"
D2	DOOR	2'6" x 7'0"
W1	WINDOW	46" x 4'6"
W2	WINDOW	4'0" x 3'0"
W3	WINDOW	2'0" x 4'0"
W4	WINDOW	4'0" x 4'0"
W5	WINDOW	6'0" x 4'0"
W6	WINDOW	6'0" x 4'0"
FW	WINDOW	6'0" x 6'0"
V	VENTILATOR	2'6" x 2'6"

OWNER SIGNATURE *[Signature]*










PROPOSED RESIDENTIAL FLATS
AT PLOT NO : 43 & 44
NEW SURVEY NO : 7848 & 7950, BLOCK NO 108
OLD SURVEY NO : 4689/pt
OLD DOOR NO : 10 & 11
NEW DOOR NO : 30 & 32
RAMAKRISHNA ROAD, T.NAGAR
CHENNAI - 600 017

SITE, STILT, FIRST & SECOND FLOOR PLANS.
SCALE 1"=8'0" DATE : 23.07.03

LICENCED SURVEYOR
N.A.RAMIAN NAVAMANE
B.Arch., A.I.A., M.C.A.
ARCHITECT/JCENSED SURVYOR
COUNCIL REG. NO. GA 27
614/1 CHINNAI ST. CHENNAI-600 023.
PHONE: 2813355


DRAWN: A.R.A. CHKD: A.R.A.
051A AL 01

- COLOUR INDEX**
- PROPOSED
 - DISMANTLING
 - SITE BOUNDARY
 - ROAD
 - SEWAGE LINE
 - WATER SUPPLY LINE
- SPECIFICATIONS**
- FOUNDATION: R.C.C. RAFT SLAB / DRIVEN PILES WITH SUITABLE REINFORCEMENT
 - SUPER STRUCTURE: R.C.C. COLUMNS, SLABS AND BEAMS WITH BRICK WALLS
 - FLOORING: MOSAIC
 - JOINERY: COLOUR ANODIZED ALUMINUM WINDOWS/DOORS
 - ROOF: 1:24 R.C.C. SLAB
 - FINISHES: INTERIORS PAINTED WITH PLASTIC EMULSION & EXTERIORS WITH EXPOSED AGGREGATE AND COBALT PAINT

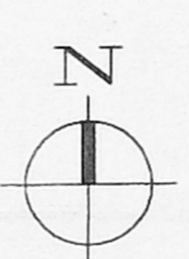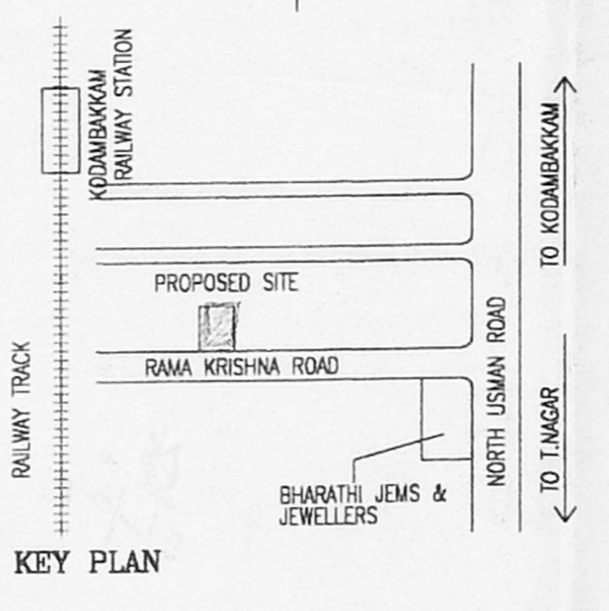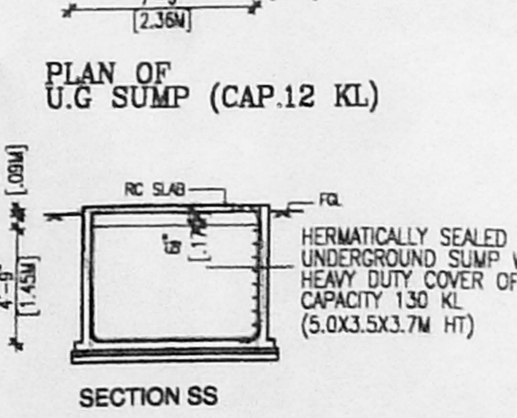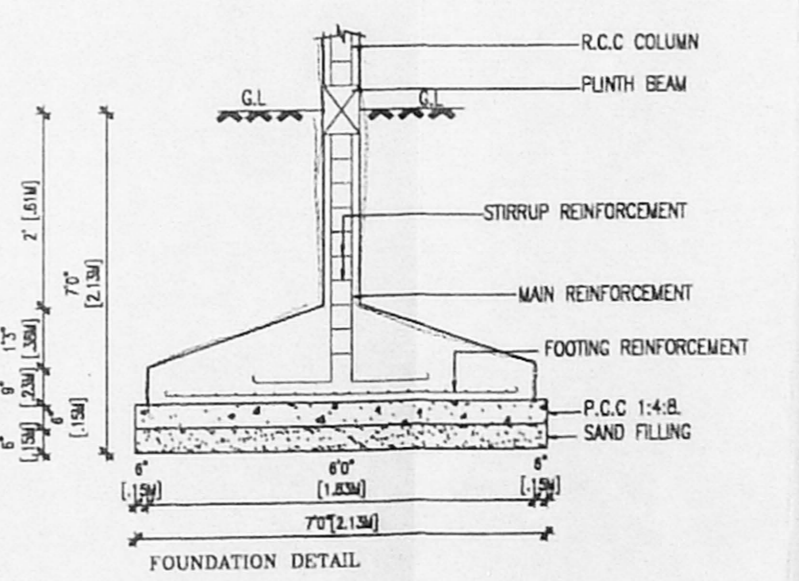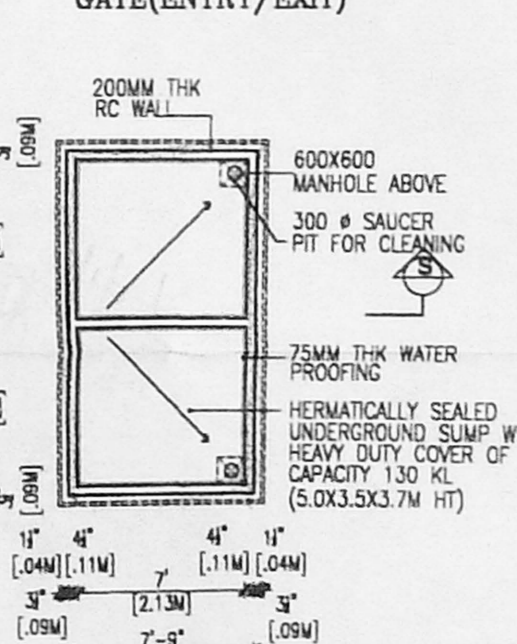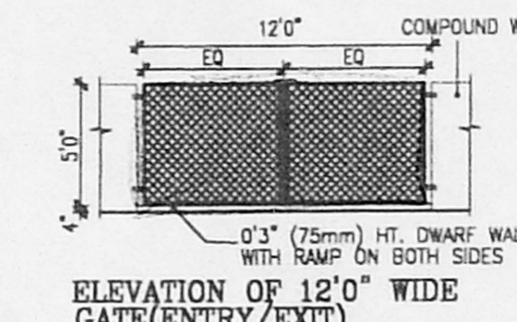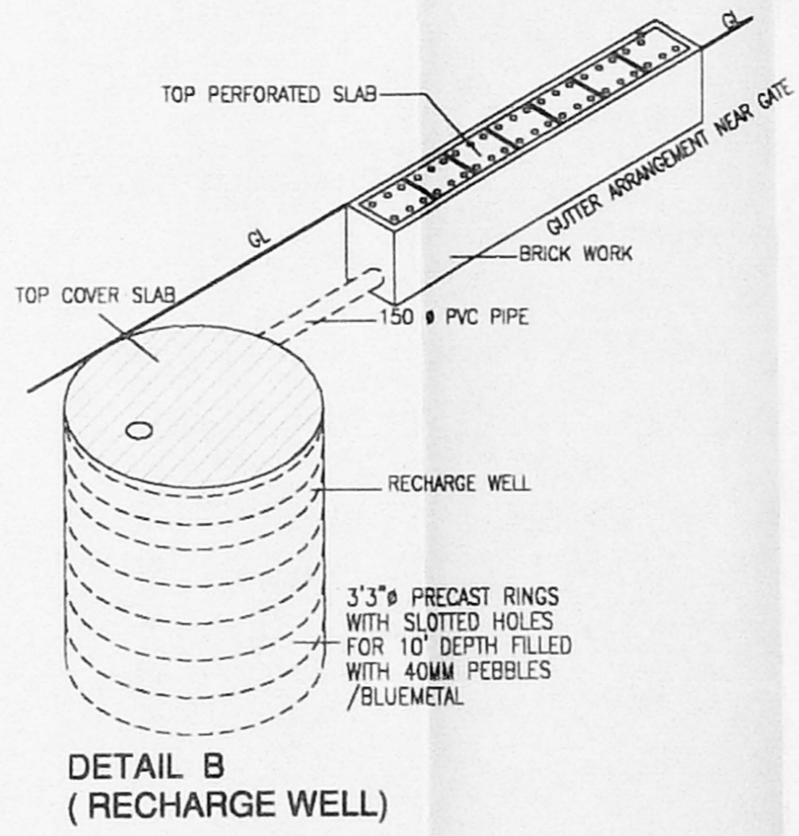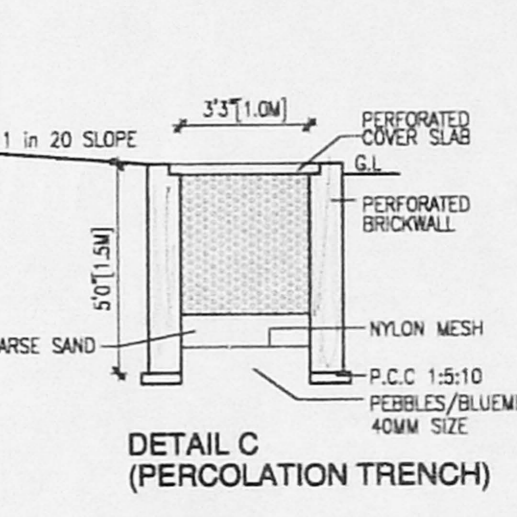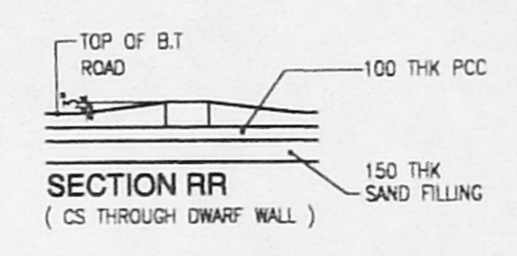





CMDA (B) No. 1
 C.No. B2/21360/03
 Asst. Secretary
 P. A.
 17/10/04
 D.F.

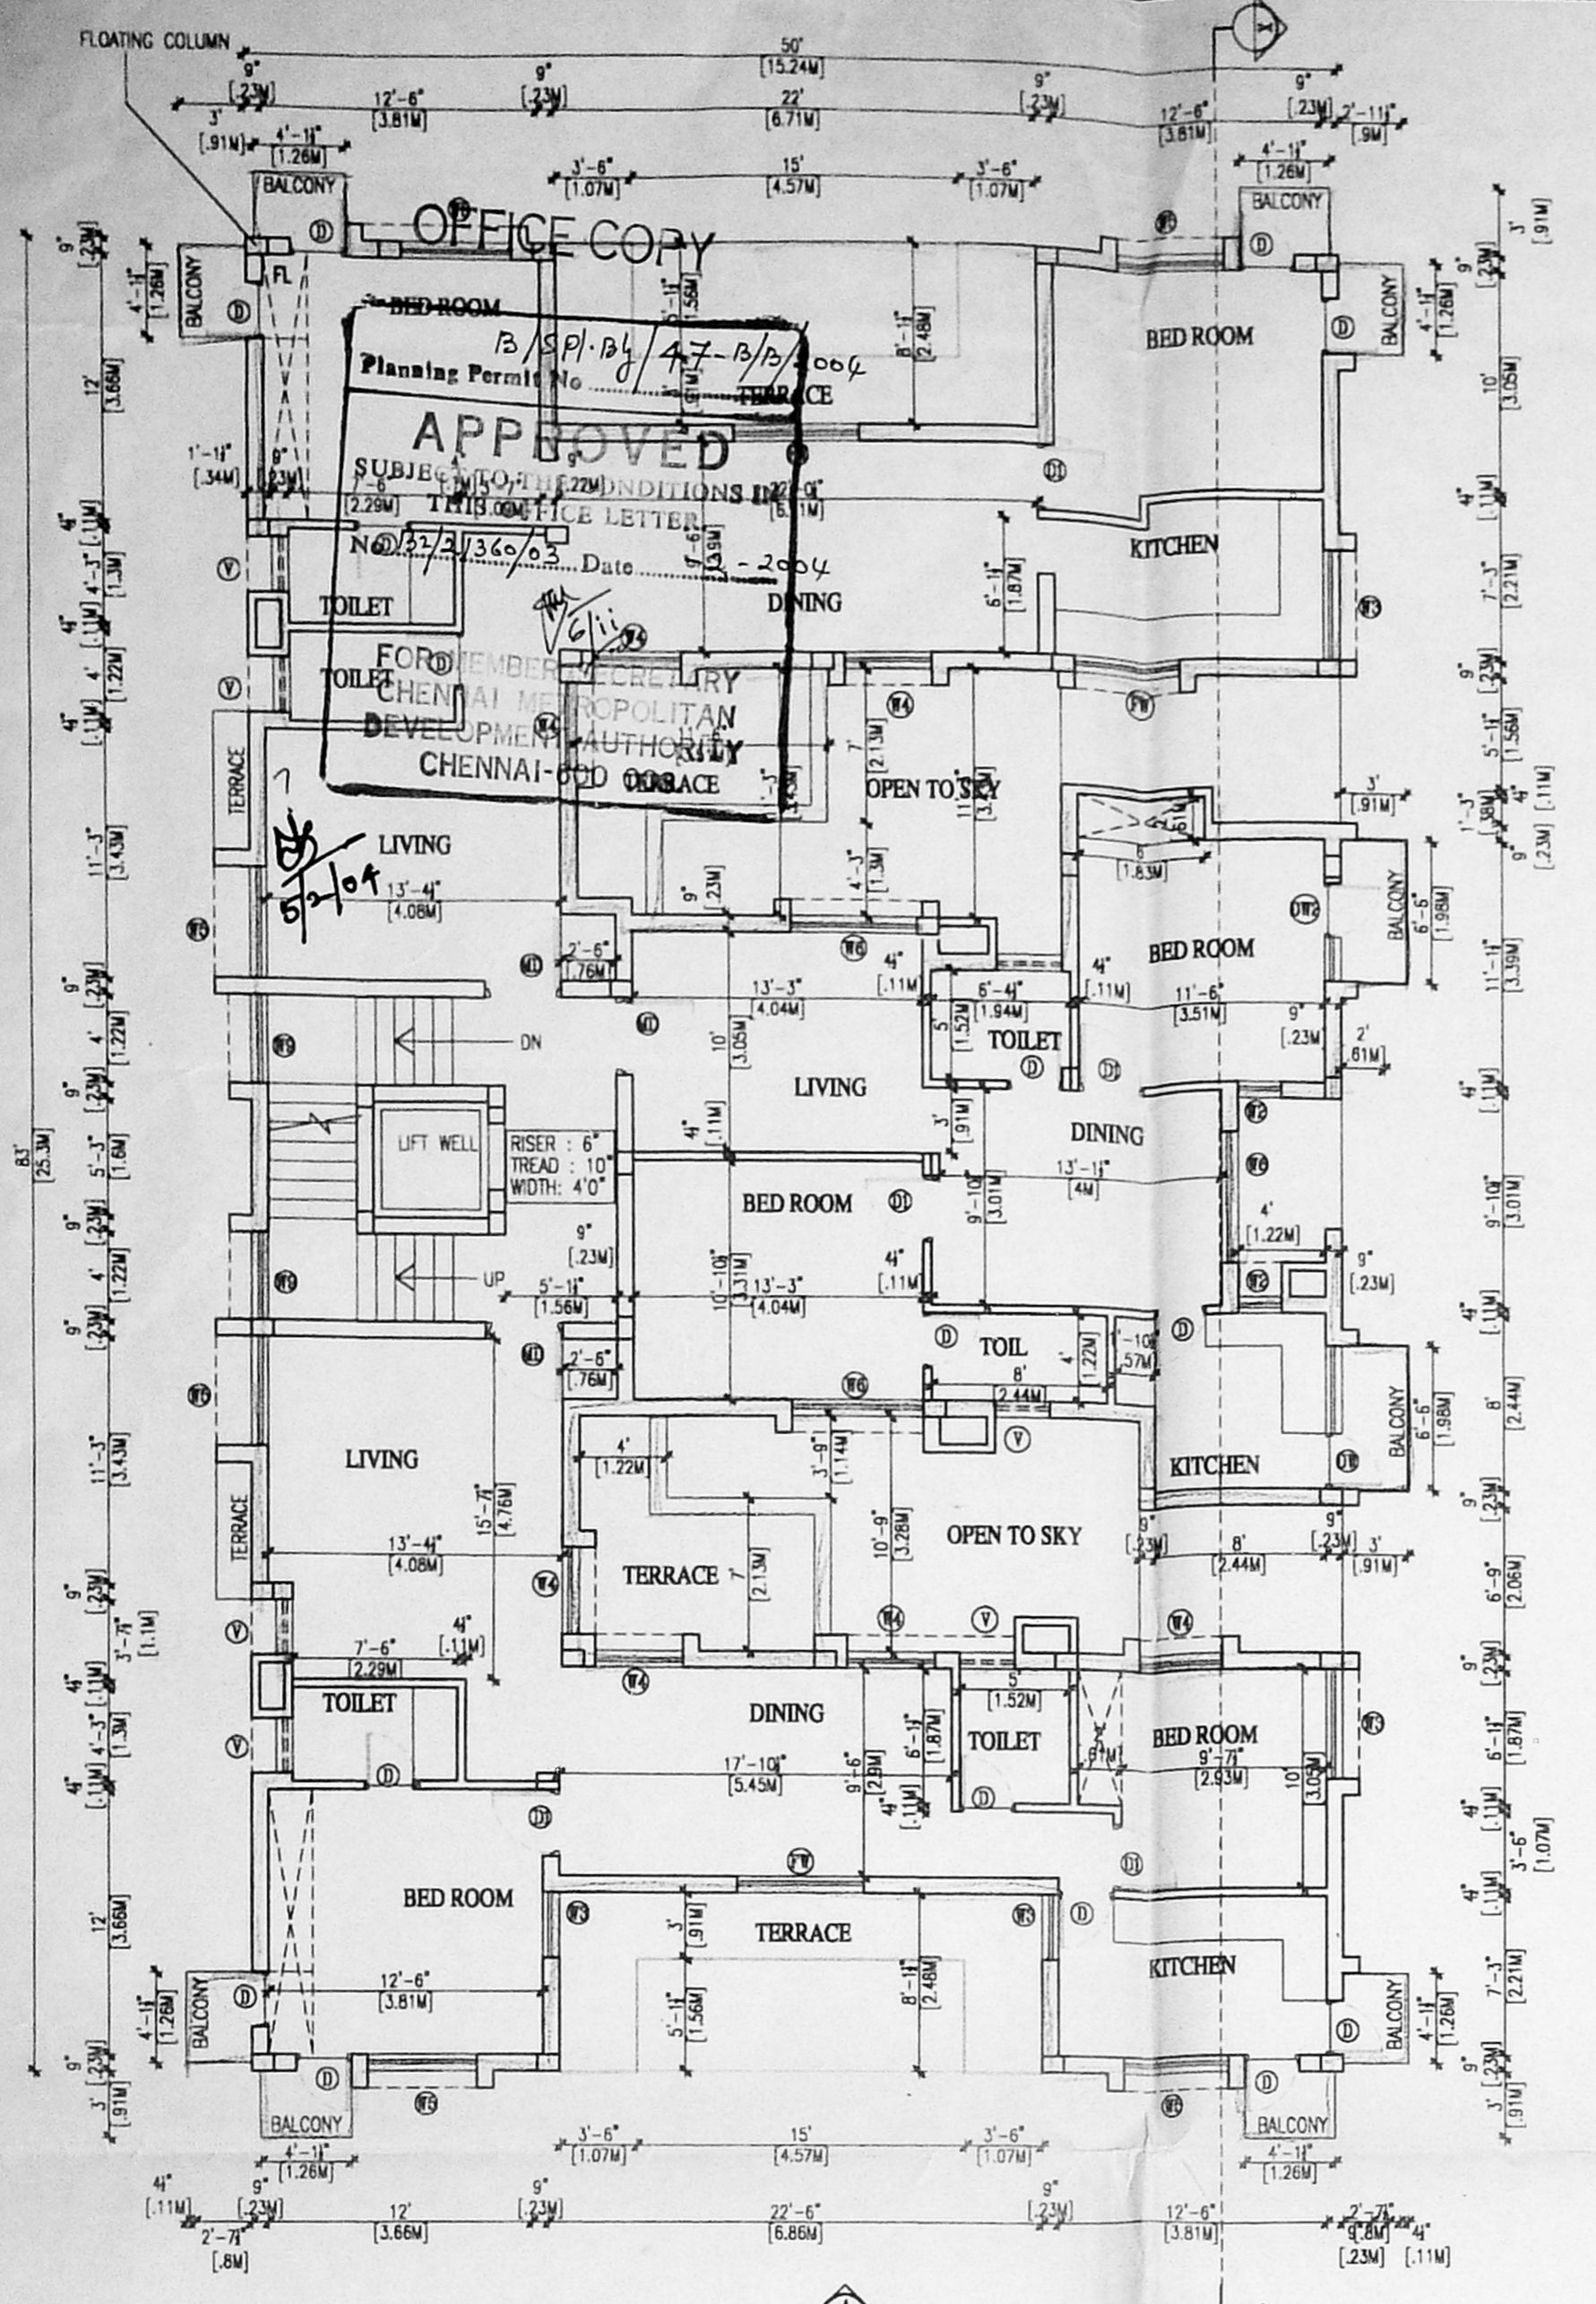



THIRD FLOOR PLANS

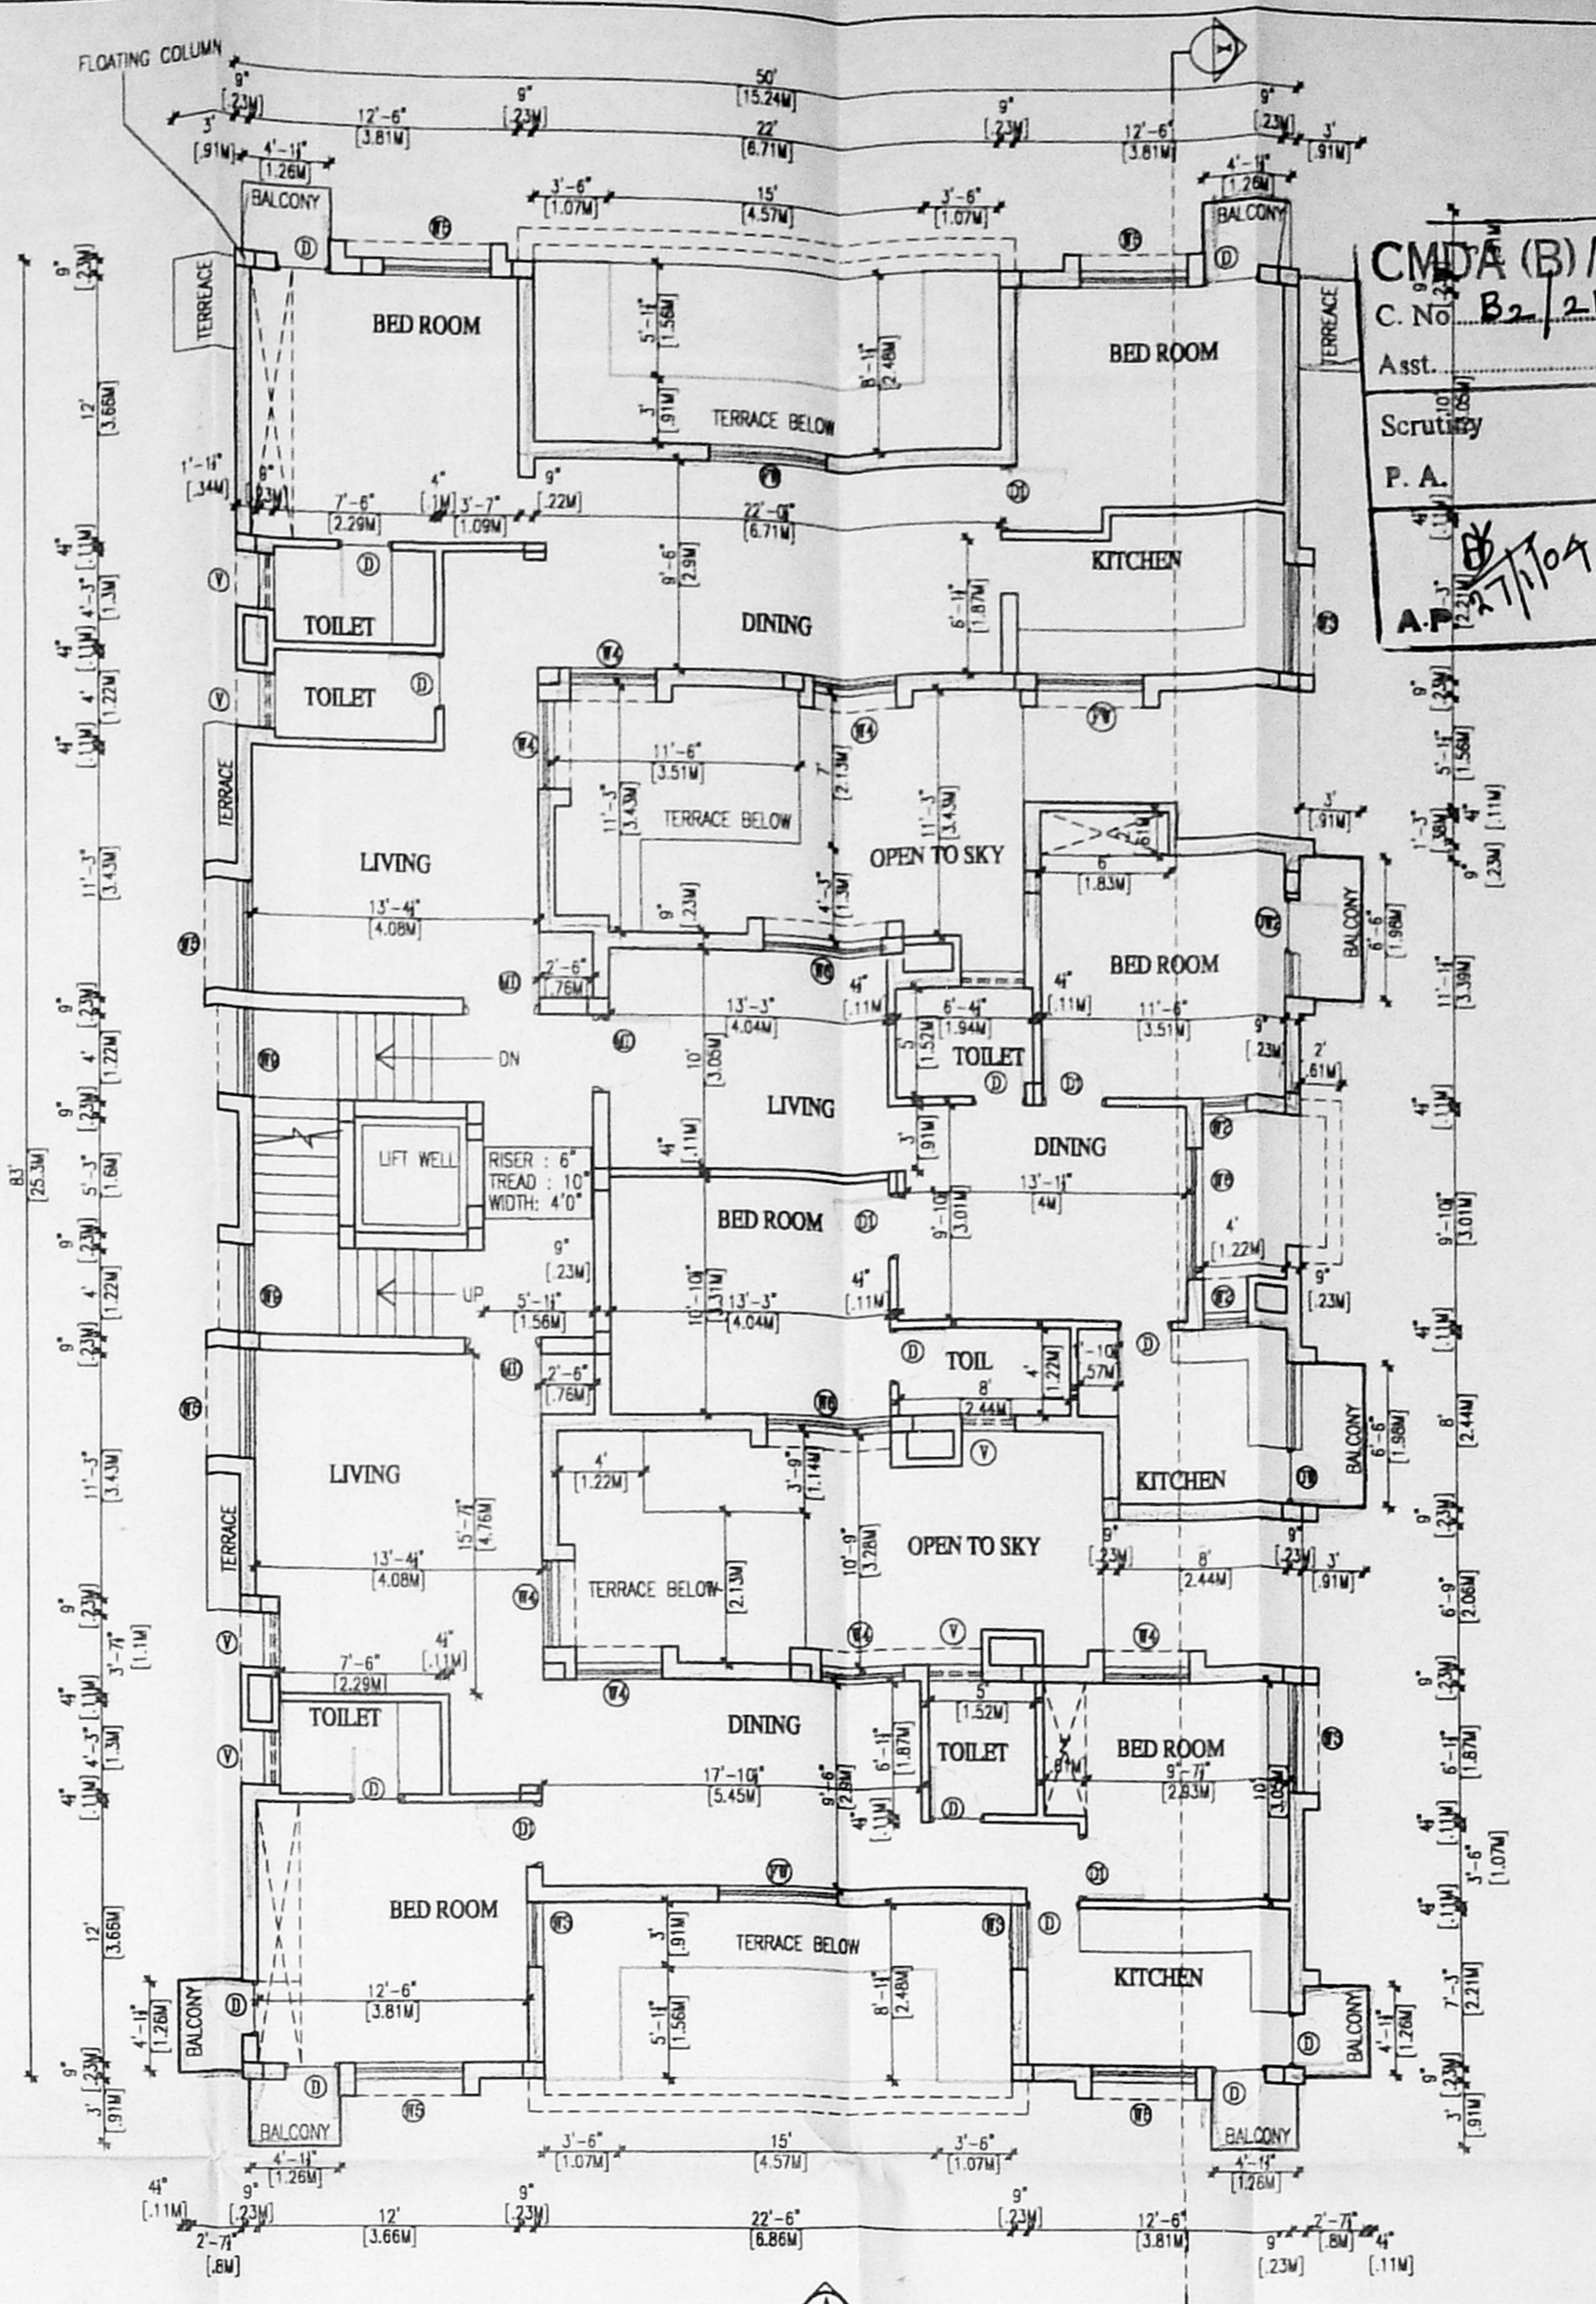


FOURTH FLOOR PLANS

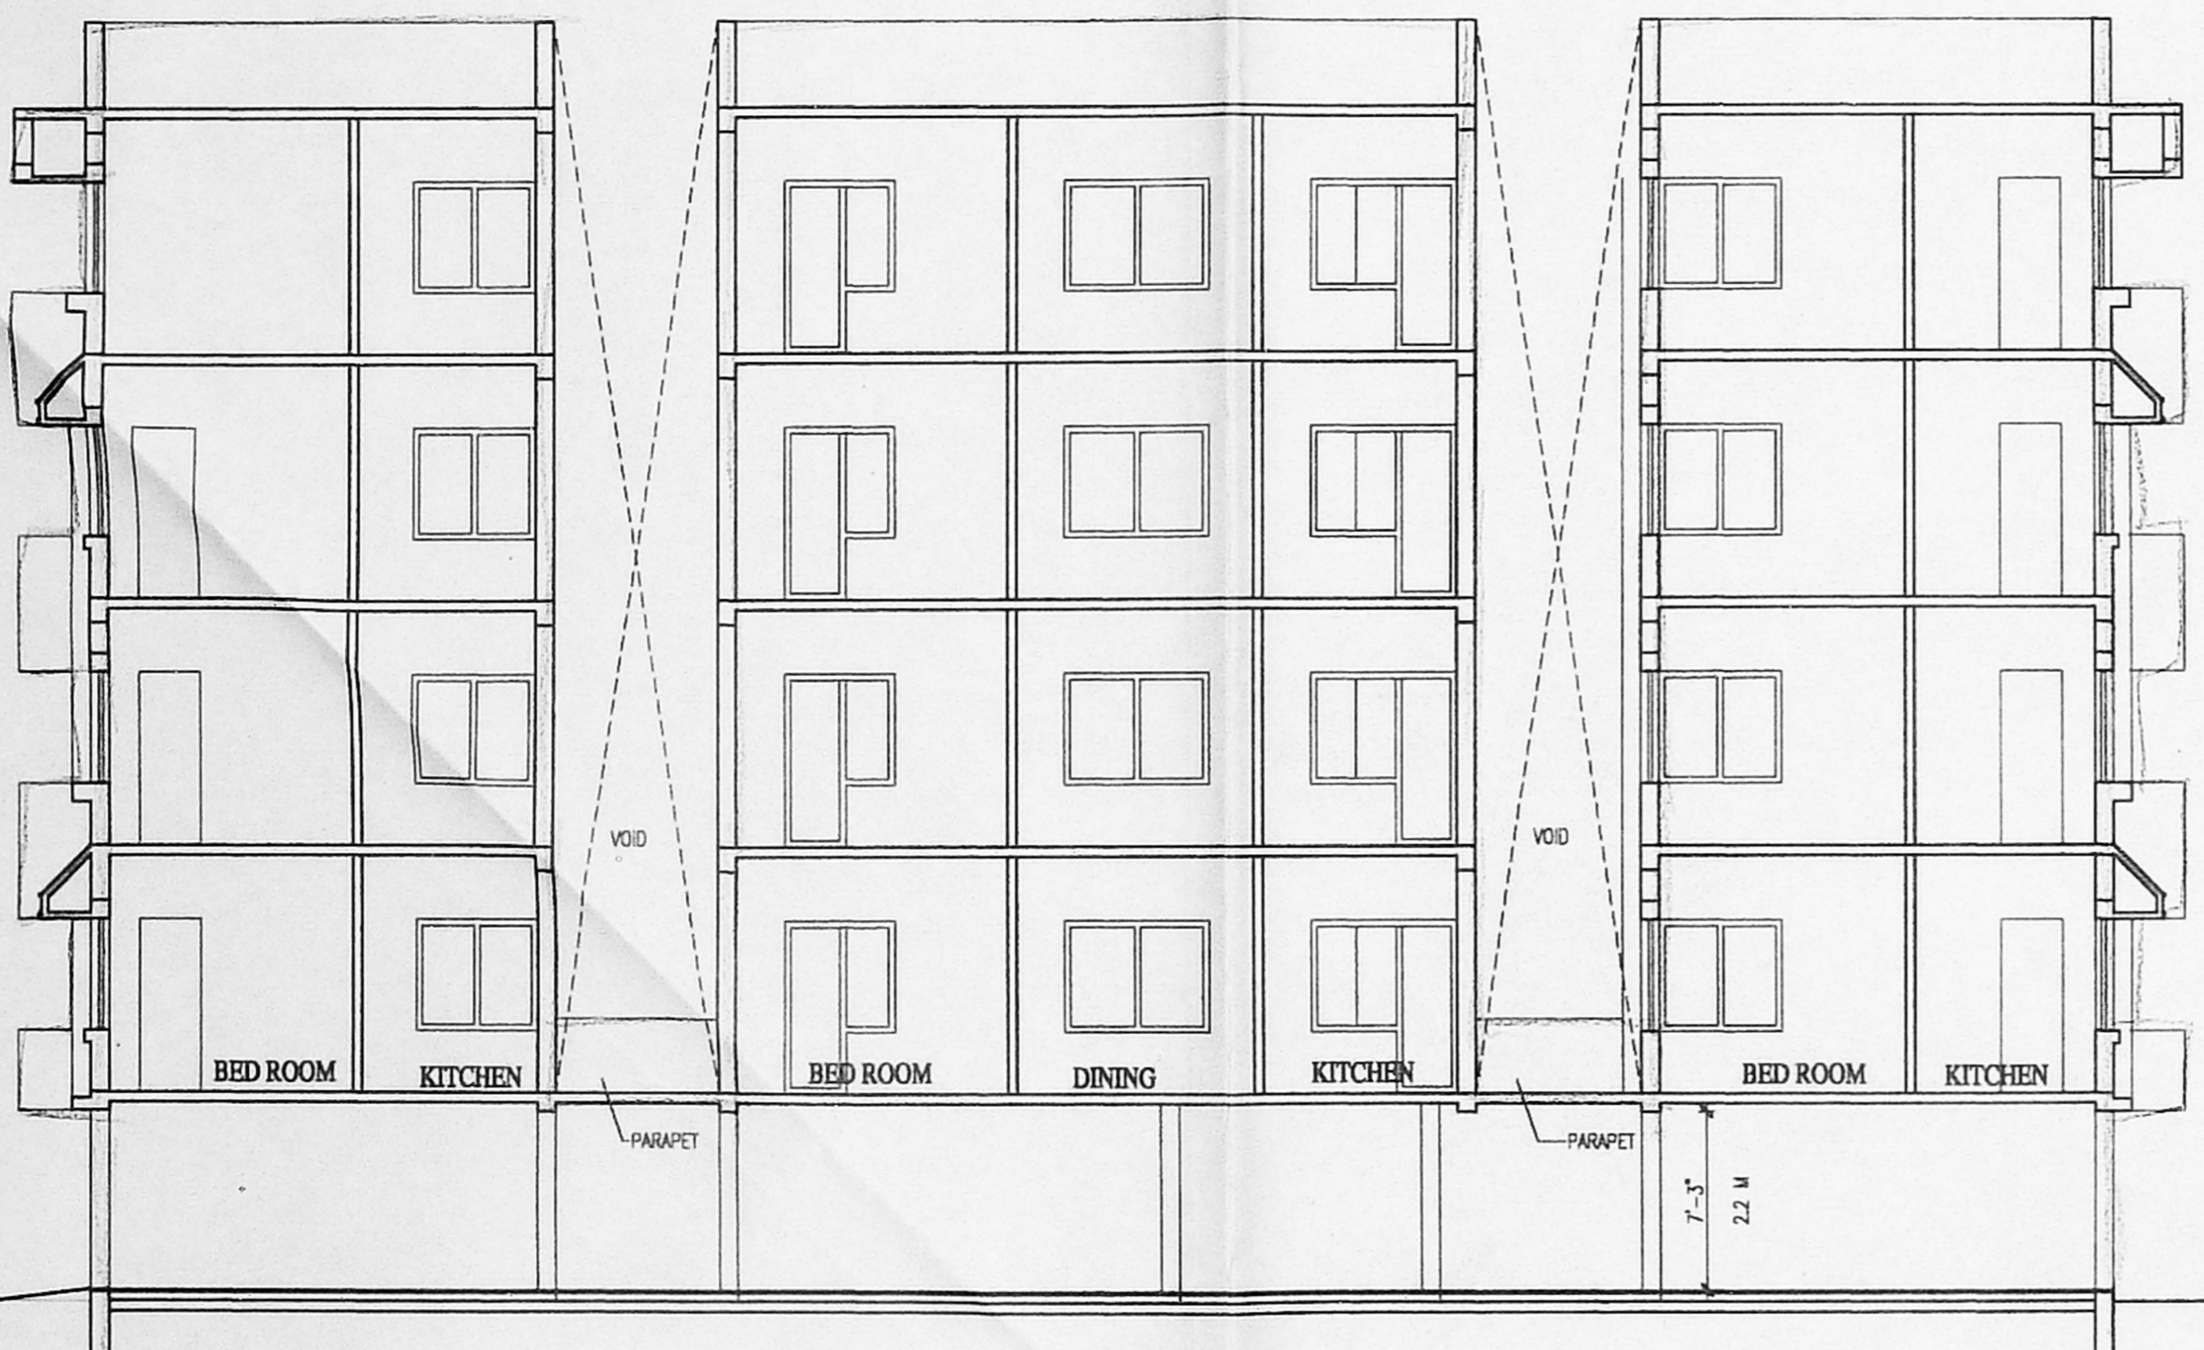

SECTION XX

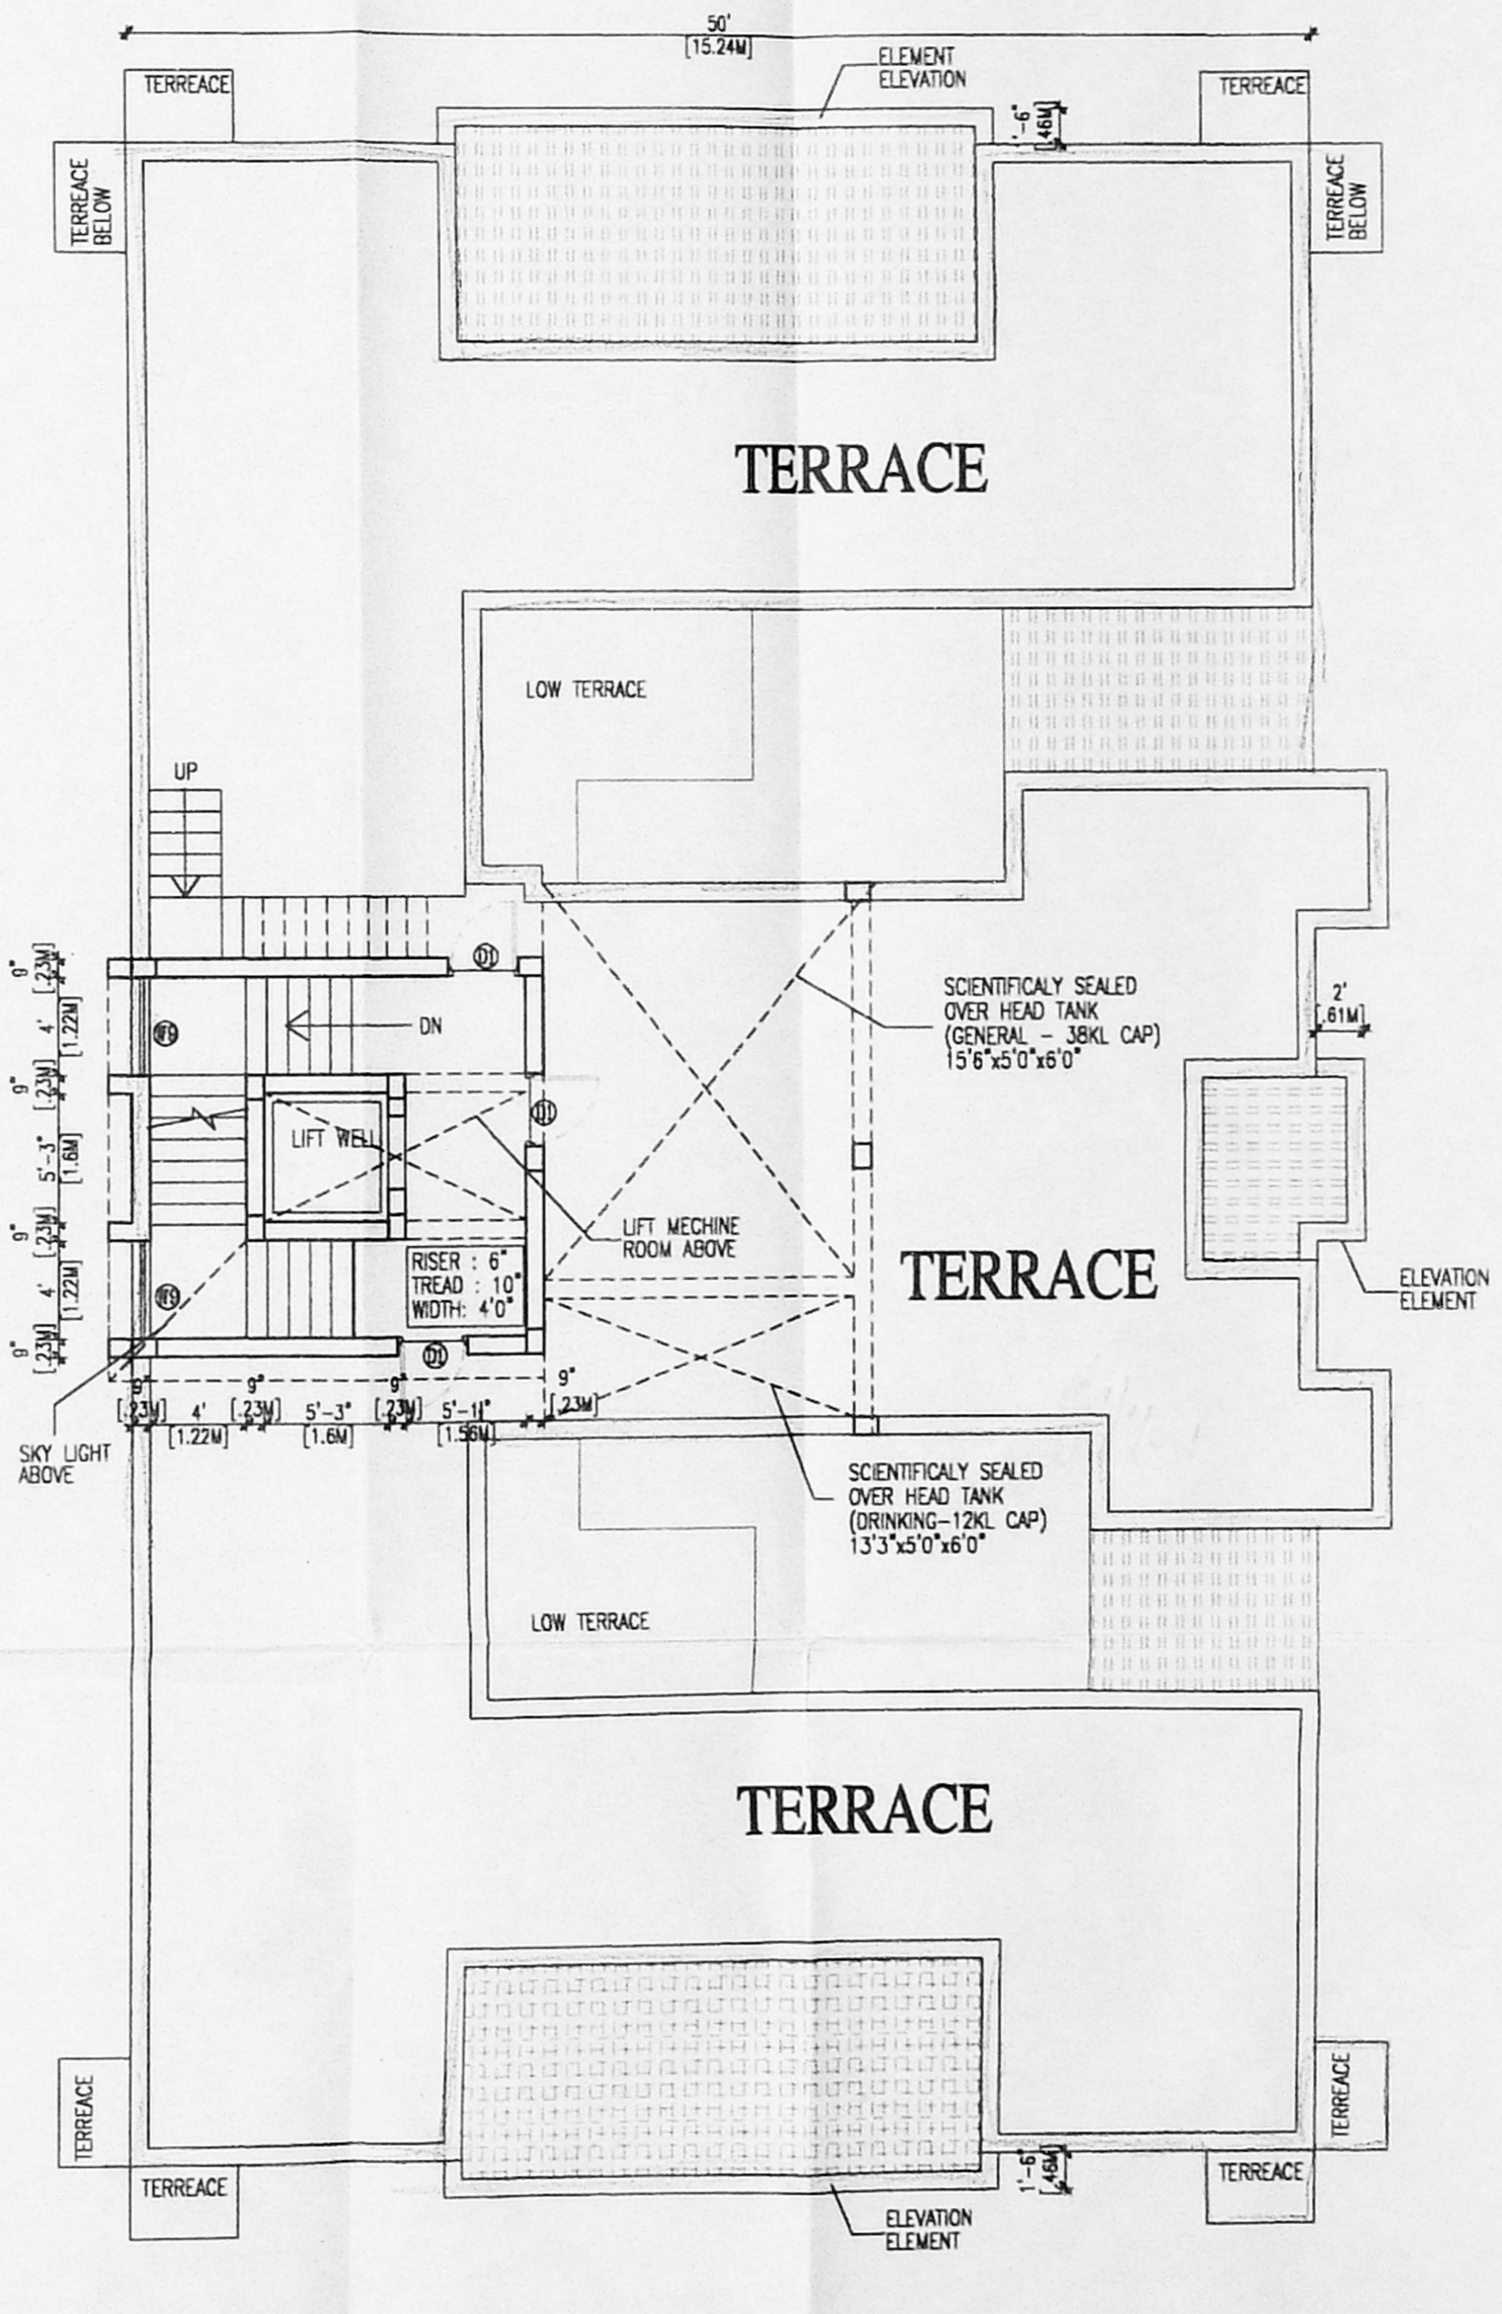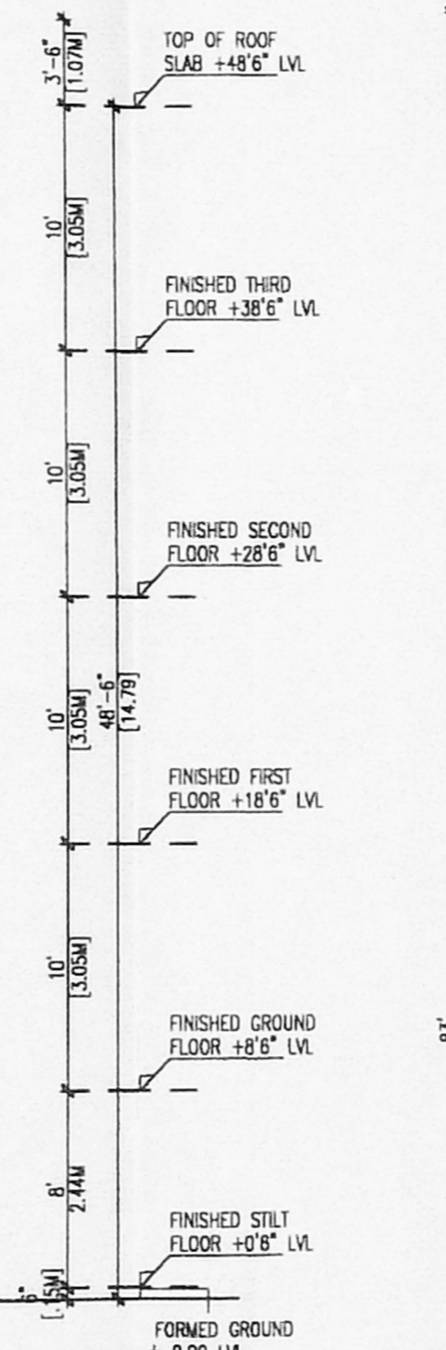

TERRACE PLAN

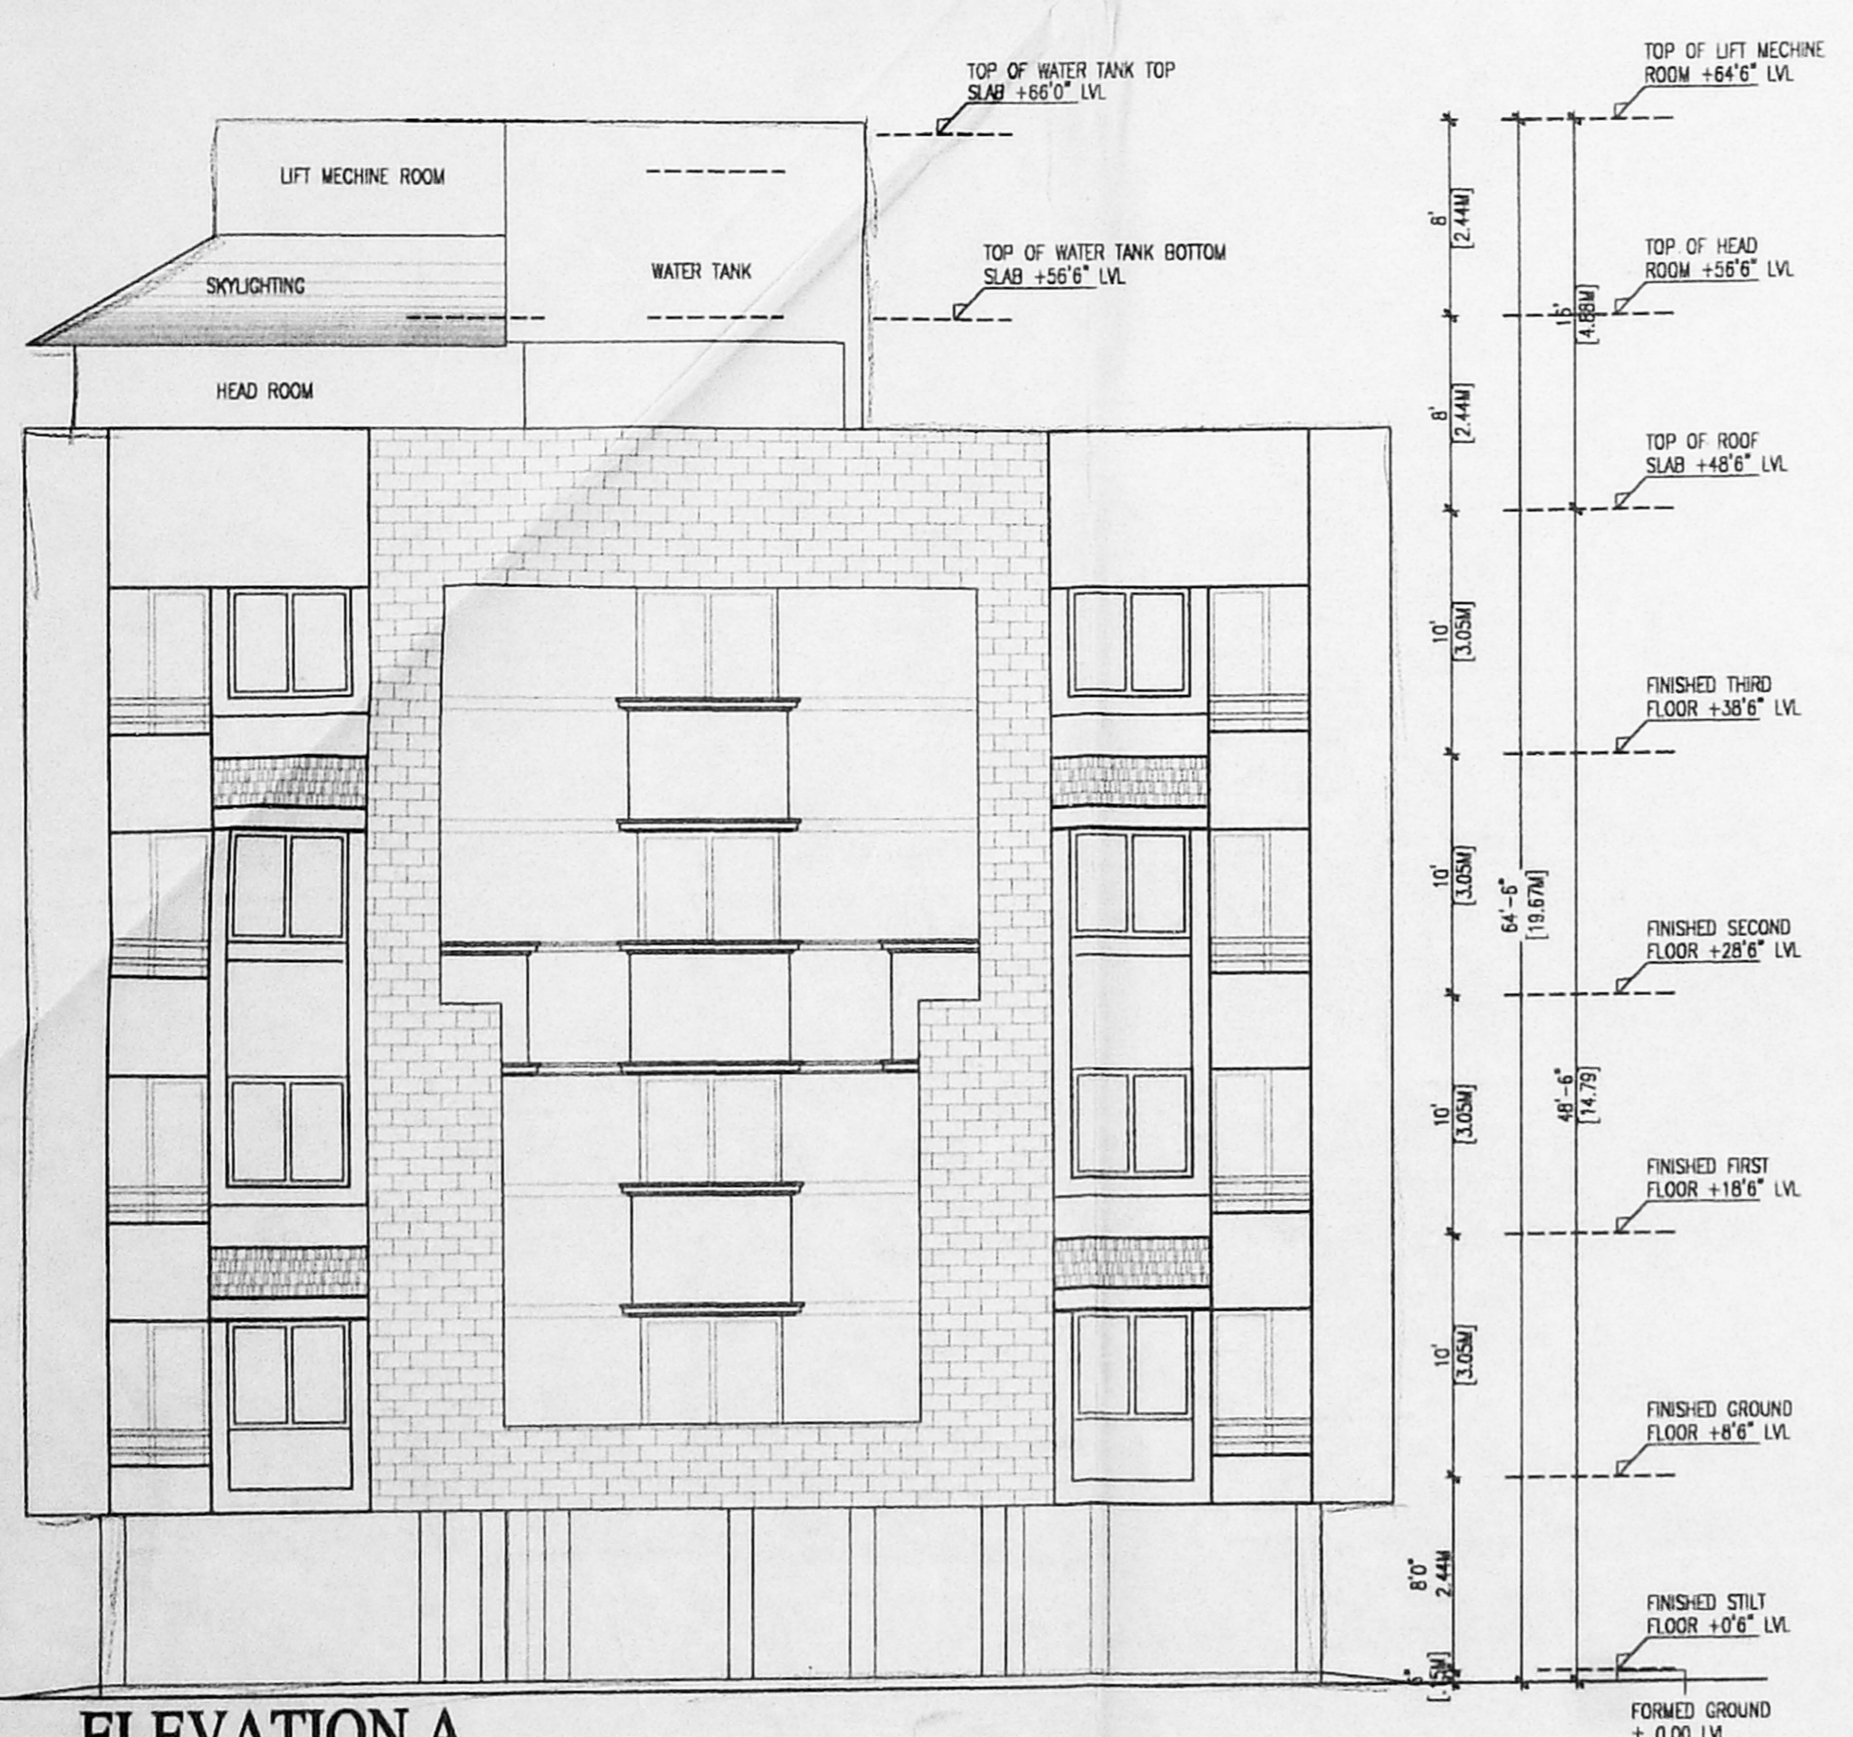

ELEVATION A

OWNER SIGNATURE
PROPOSED RESIDENTIAL FLATS
 AT PLOT NO - 43 & 44
 NEW SURVEY NO : 7948 & 7960, BLOCK NO 108
 OLD SURVEY NO : 4699/pt
 OLD DOOR NO : 10 & 11
 NEW DOOR NO : 30 & 32
 RAMAKRISHNA ROAD, T.NAGAR
 CHENNAI - 600 017

THIRD, FOURTH & TERRACE FLOOR PLANS.
 SCALE 1"=8'0" DATE : 23.07.03

LICENCED SURVEYOR
 N.A. RANJAN NAVAMANEE
 B.Arch, A.I.A., M.C.A.
 ARCHITECT-LICENSED SURVEYOR
 COUNCIL, (REG. NO. CAS/91312)

DRAWN CHKD
 A.R.A. JOB NO. 055/A DRG. NO. AL 02