




FRONT ELEVATION

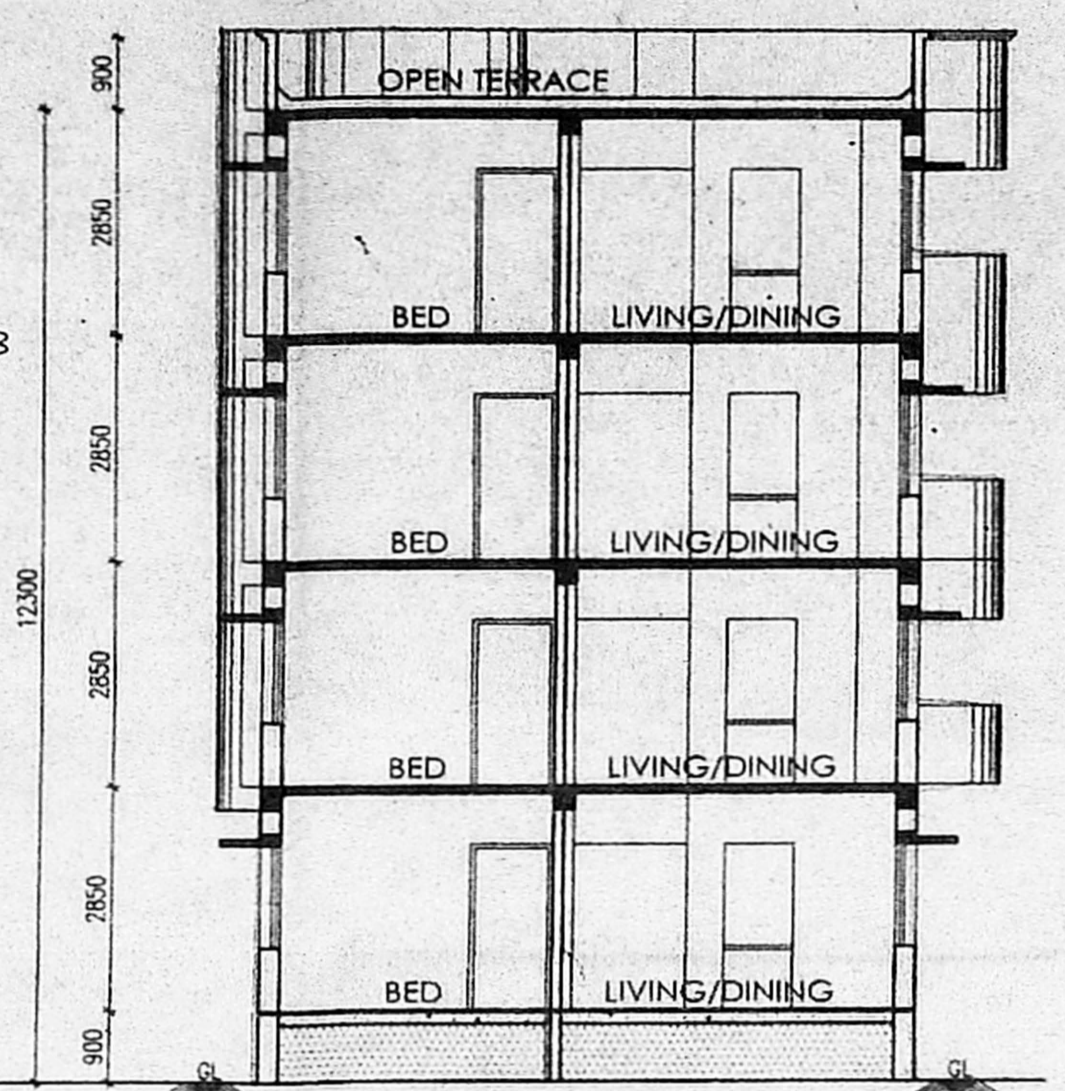


SECTION 'A-A'

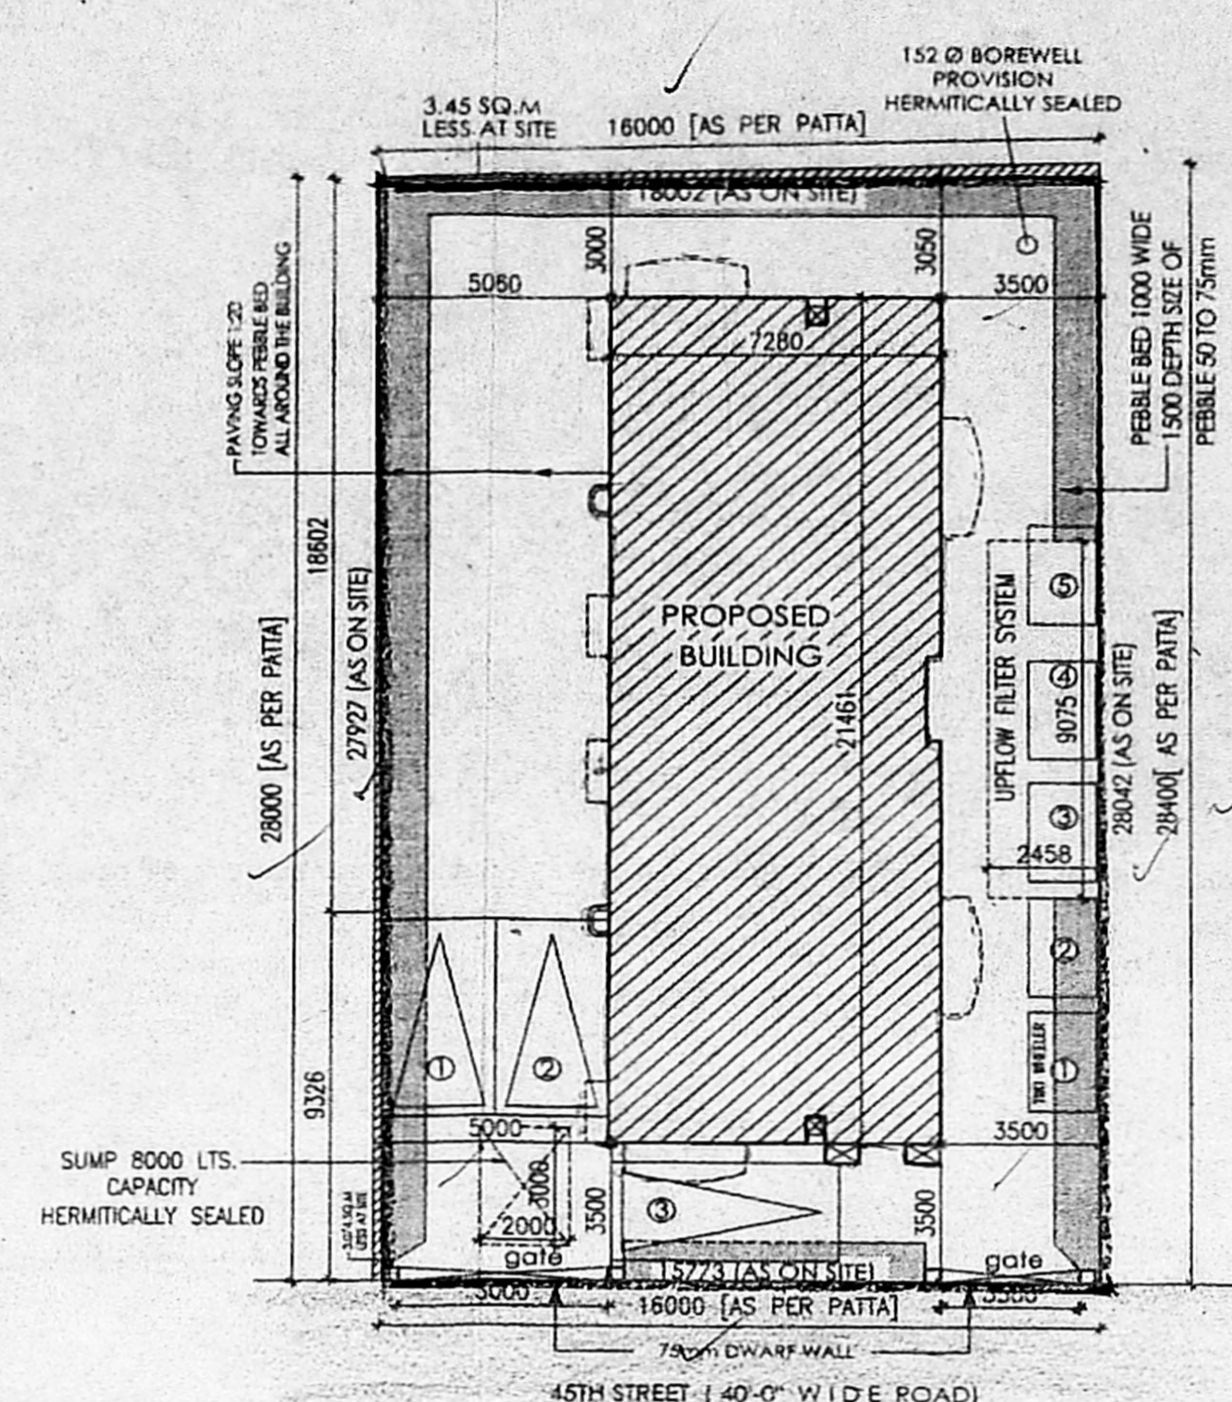


SITE PLAN (SCALE 1:200)

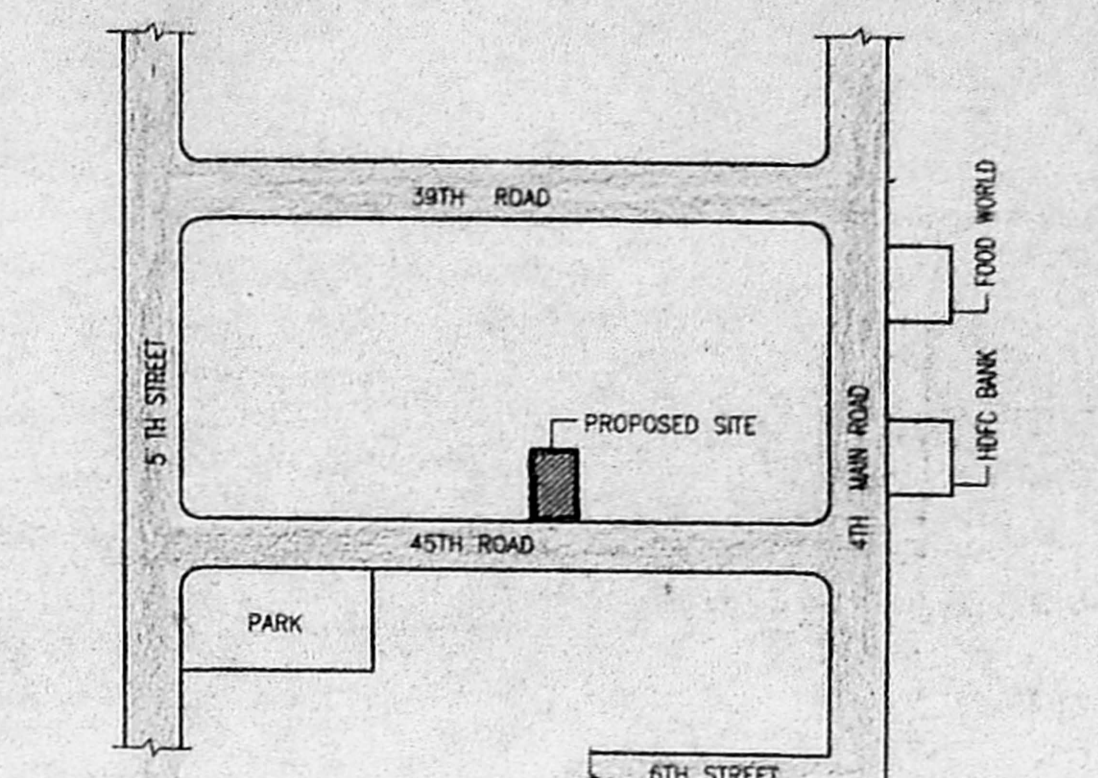


TOPO PLAN [NOT TO SCALE]

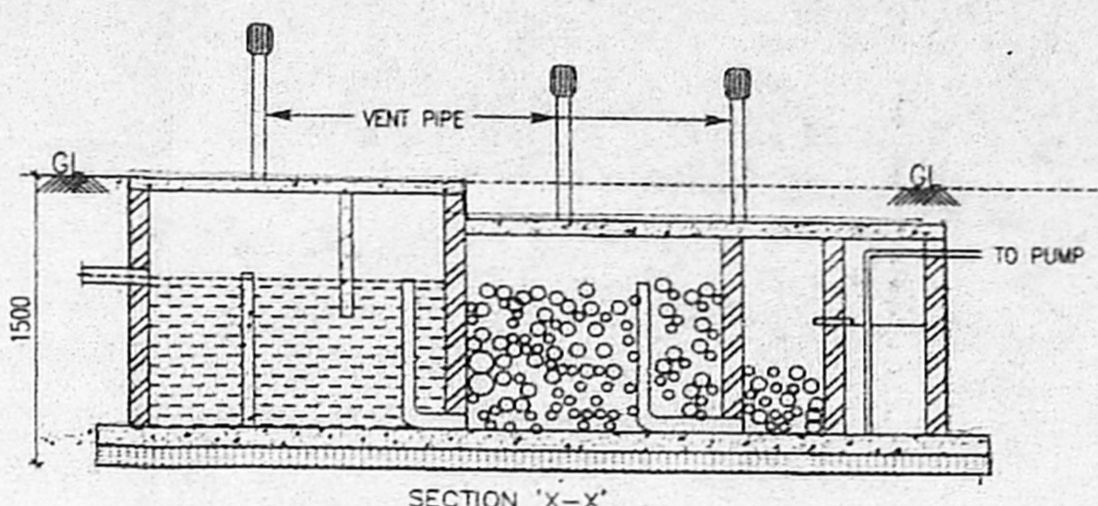


SECTION 'X-X'

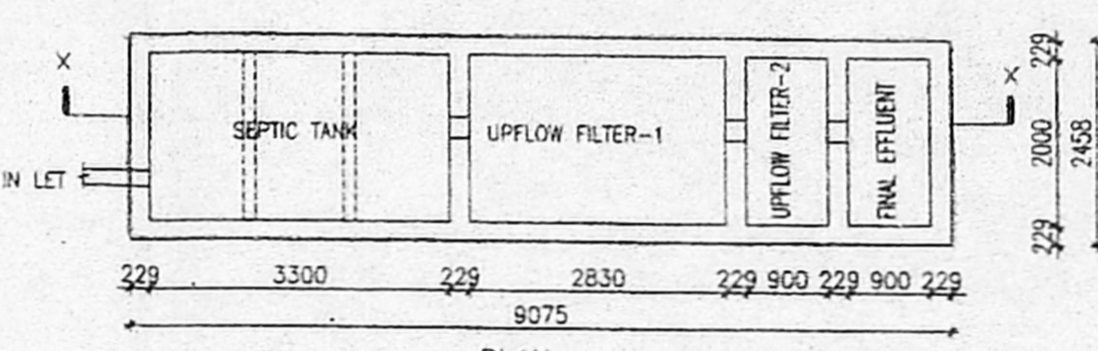


UPFLOW FILTER SYSTEM

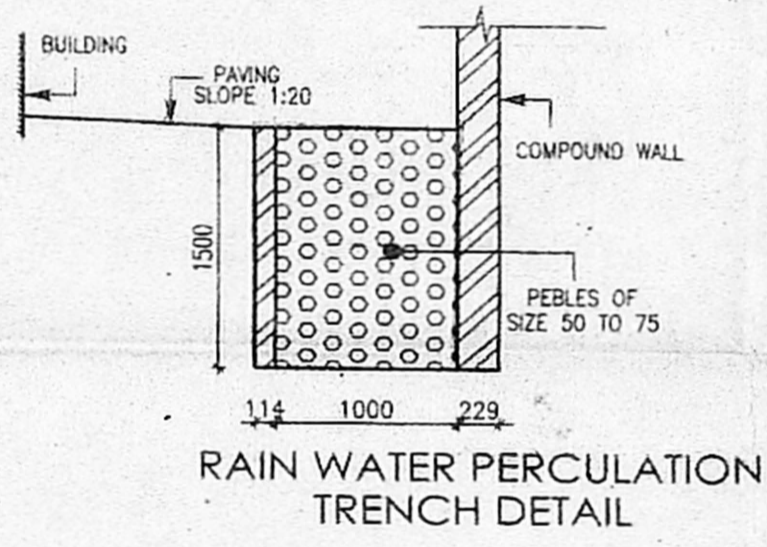


RAIN WATER PERCOLATION TRENCH DETAIL

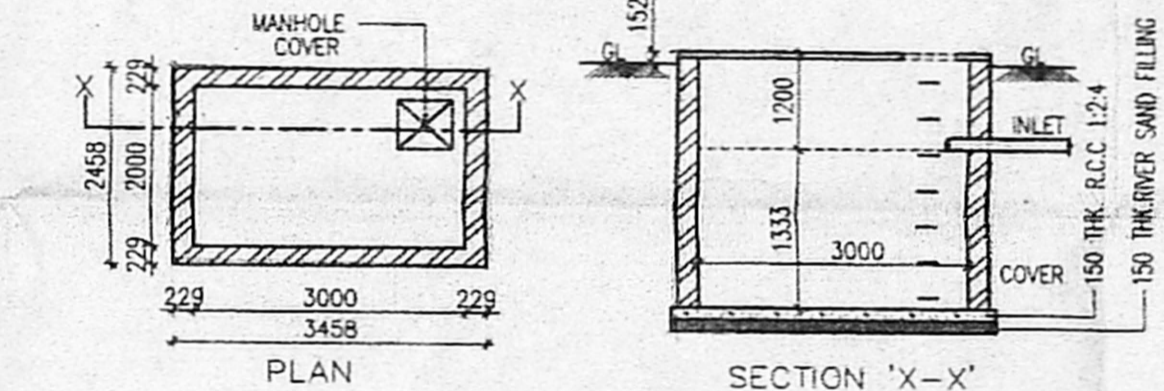

SUMP DETAIL

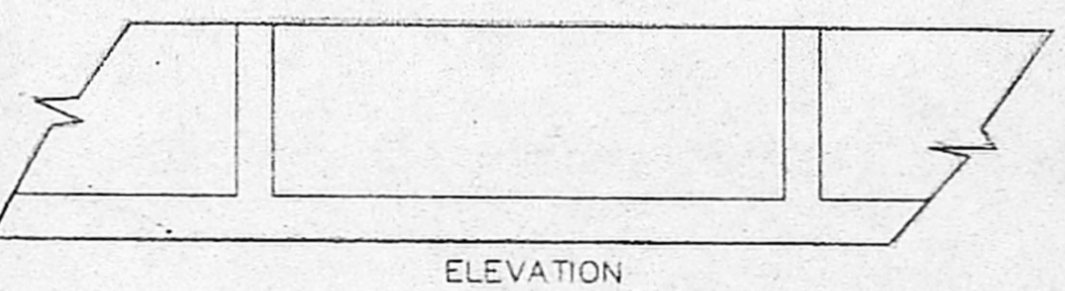


ELEVATION

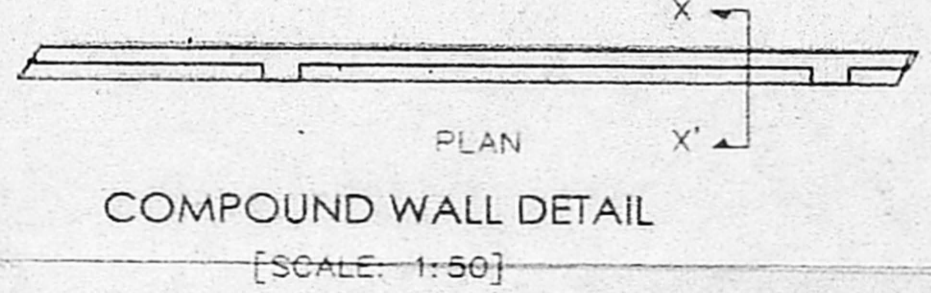


PLAN

COMPOUND WALL DETAIL [SCALE: 1:50]

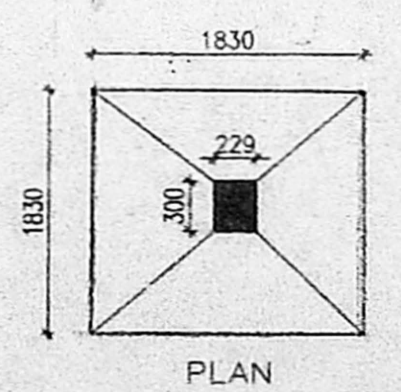


PLAN

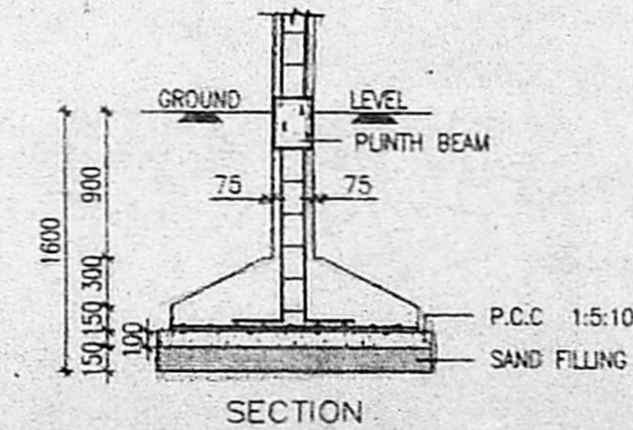


SECTION


FOUNDATION DETAIL [SCALE: 1:50]

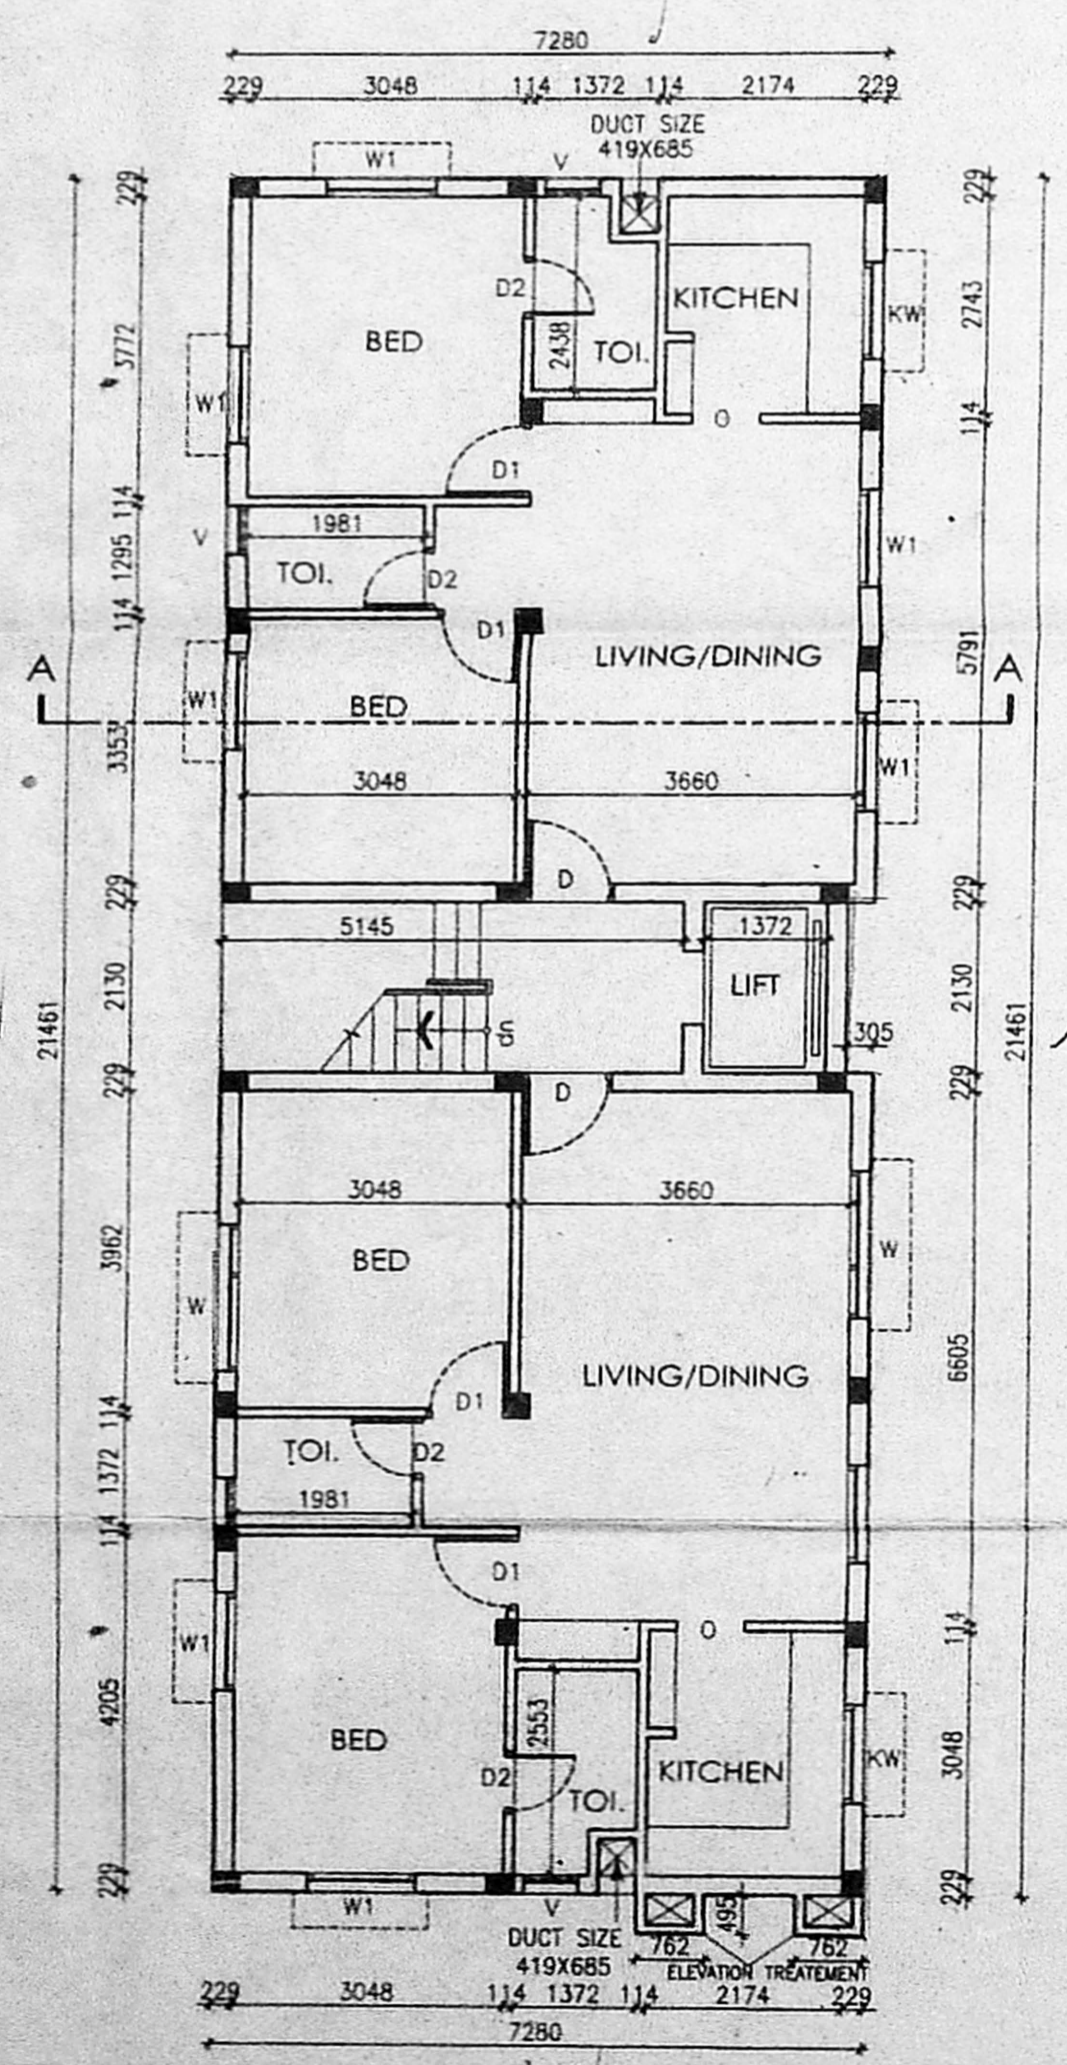

GROUND FLOOR PLAN

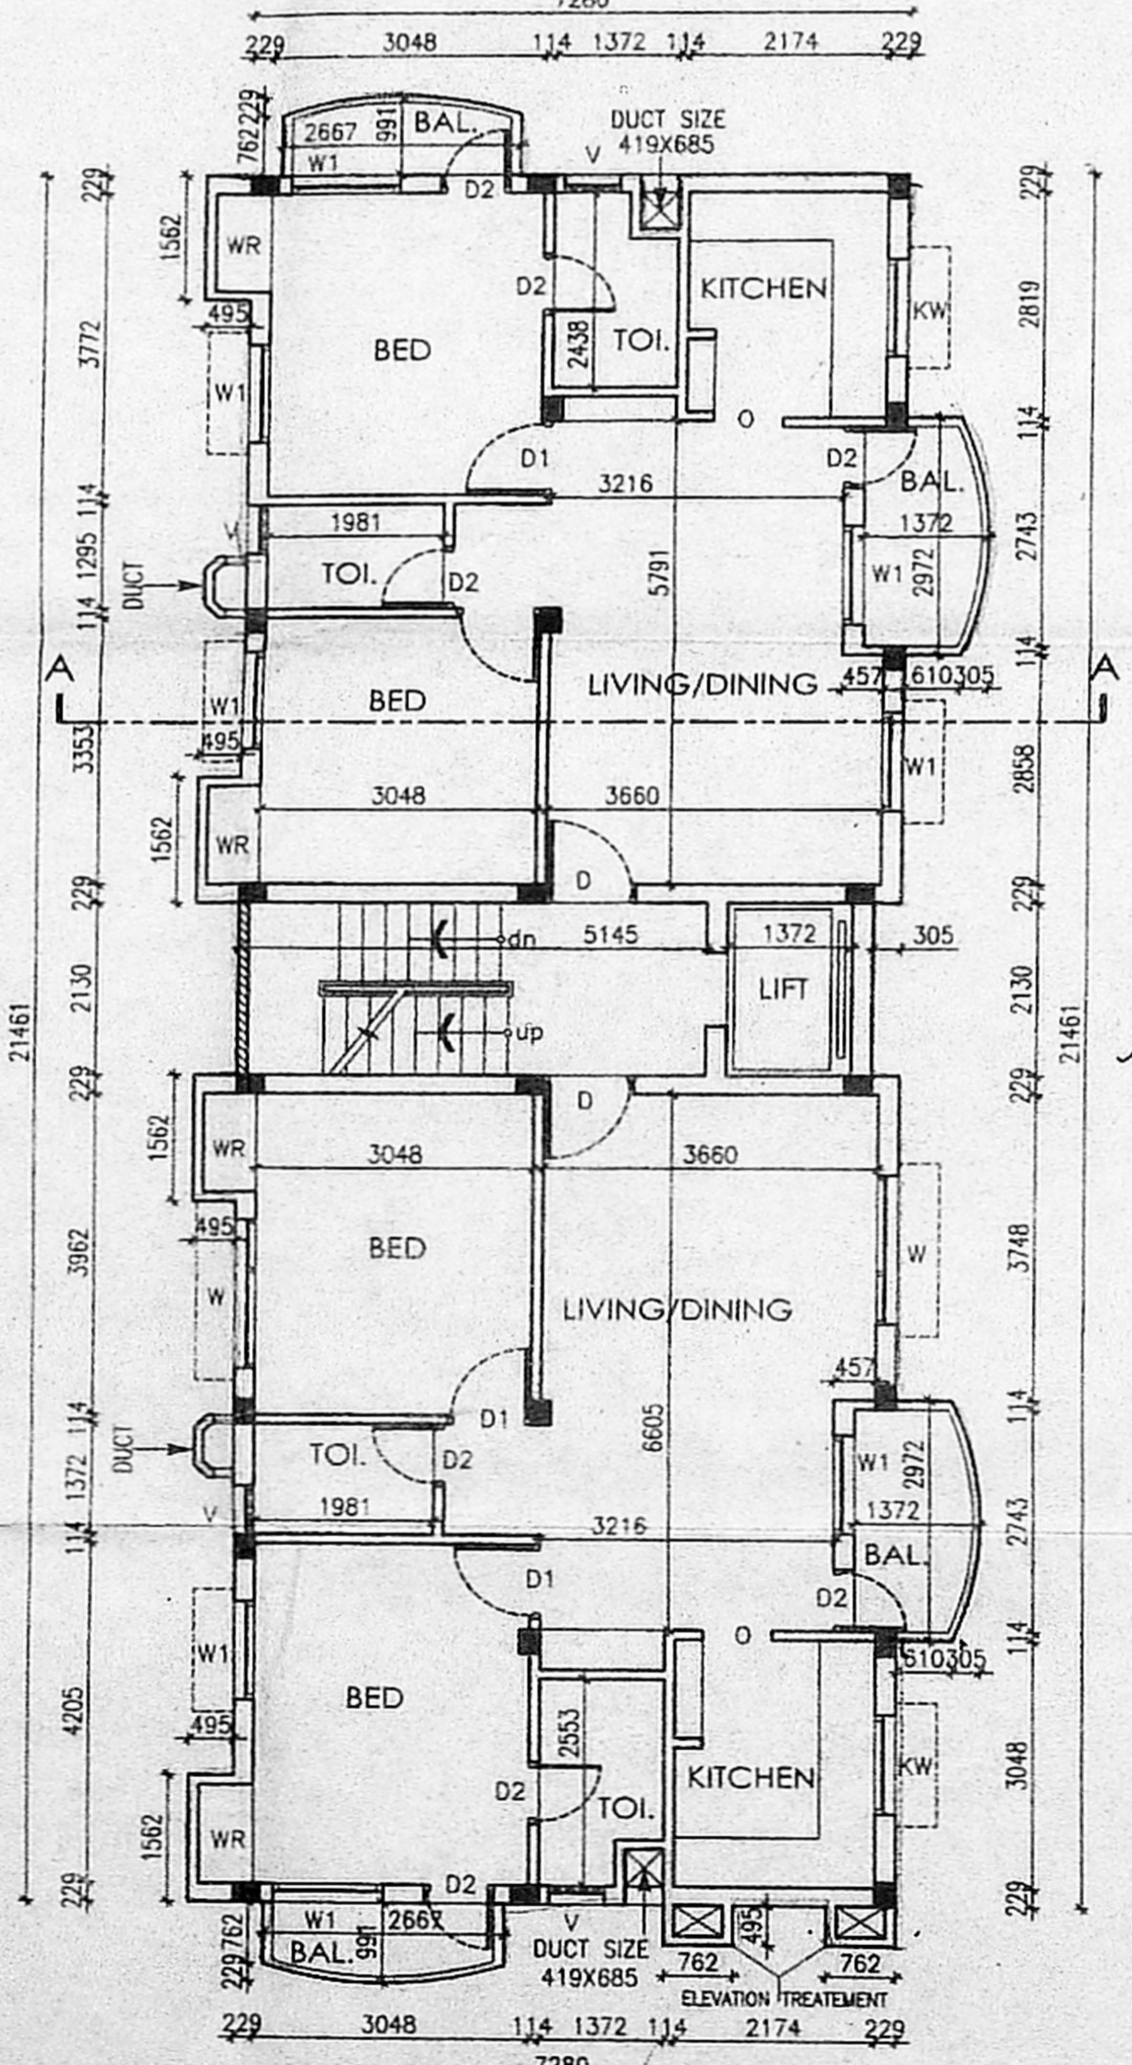

TYPICAL (1ST, 2ND & 3RD) FLOOR PLAN

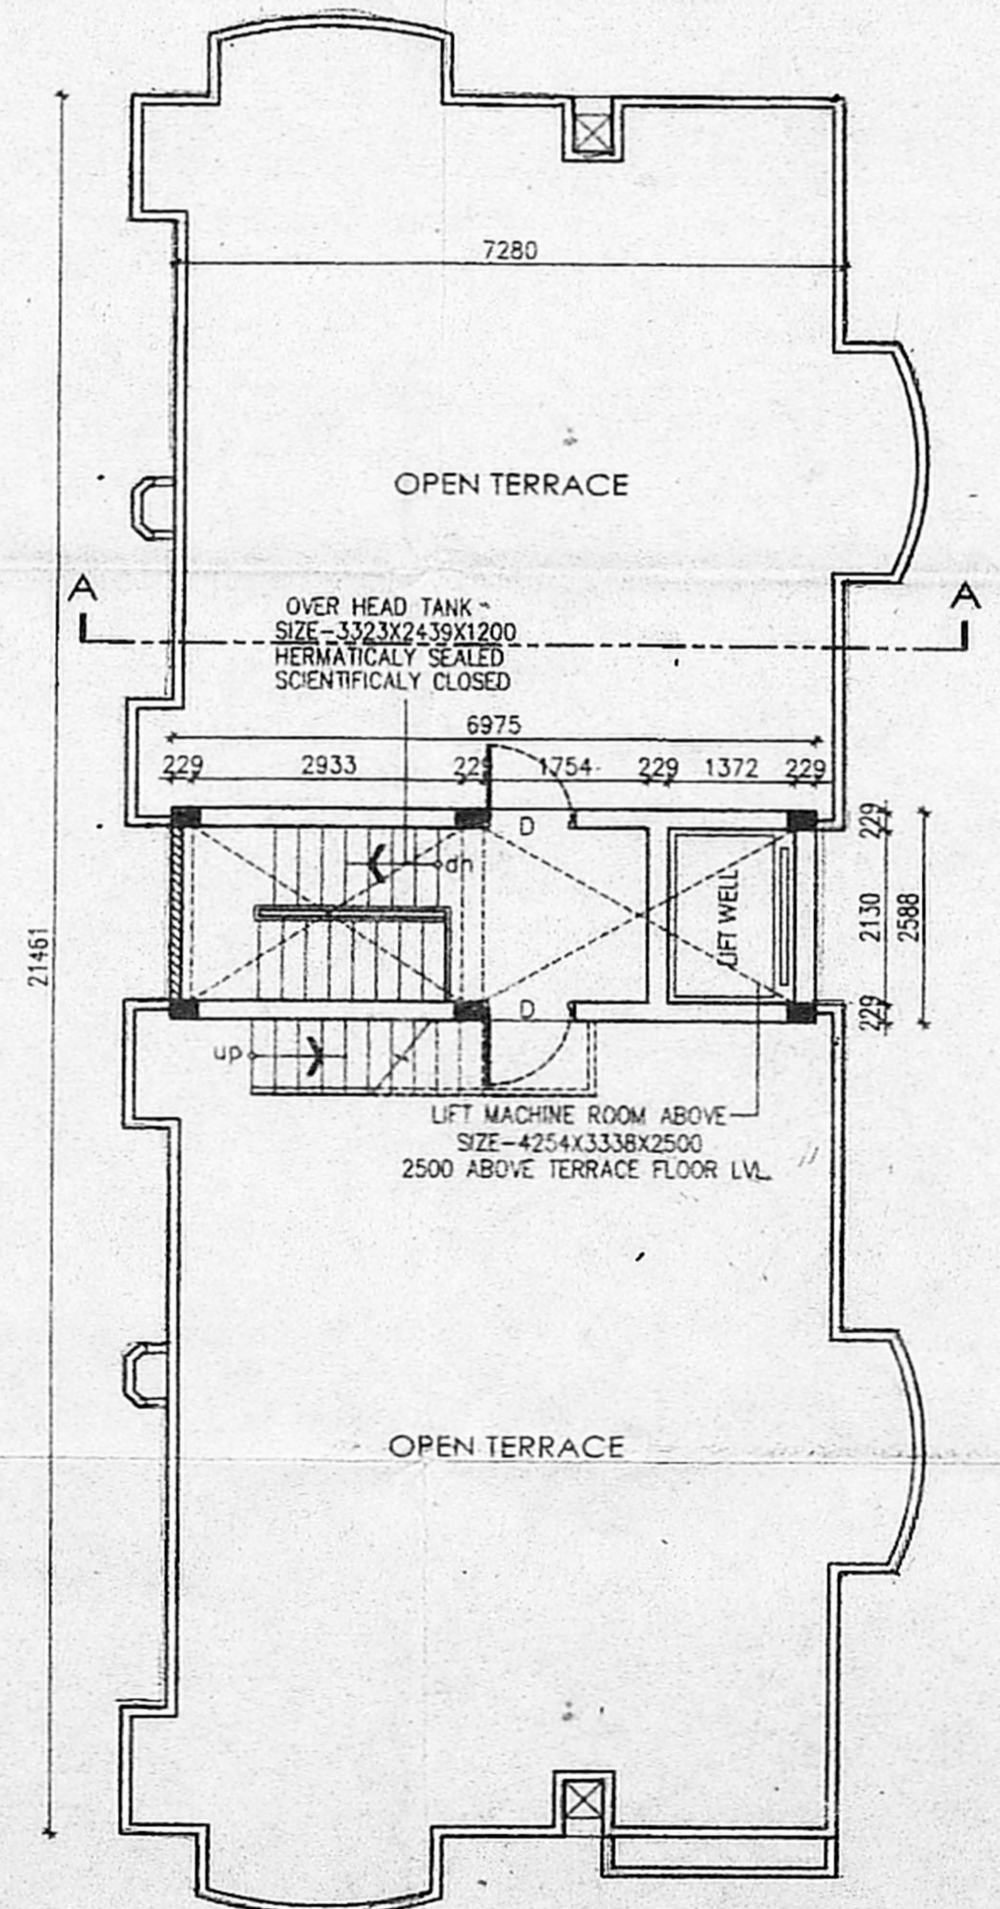

TERRACE FLOOR PLAN

SCHEDULE OF JOINERY:

TYPE	DETAIL	WIDTH	HEIGHT
M/D	MAIN DOOR Revised	2100	2100
D1	-DO- Dt. 1.9/11/03	2100	2100
D2	-DO- Dt. 1.9/11/03	2100	2100
W	L.V. GLAZED WINDOW	1300	1300
C.No	102 = 160	1200	1300
Asst.	KITCHEN WINDOW	1200	1700
Scrutiny	OPEN	750	2100
C.W.	GLAZED VENTILATOR	1600	900
F.A.			

SPECIFICATION:

FOUNDATION	R.C.C COLUMN FOOTINGS
BRICK	C.M 1:6 FOR SUPER STRUCTURE
PLASTERING	C.M 1:5 FOR WALLS & 1:3 FOR CEILING
FLOORING	MOSAIC FLOORING
CEMENT PAINT	2.COAT FOR WALLS & 1.EXTRA COAT FOR CEILING
R.C.C	1:2.4 FOR SLABS & LINTELS
WOOD WORK	ALL WOOD WORKS IN BEST QUALITY TIMBER
WEATHERING	BUELLY LIME MORTAR OVER ROOF
COURSE	SLAB ONE LAYER OF COUNTRY TILES

COLOUR INDEX:

PROPOSED	
ROAD	
BOUNDARY	

AREA STATEMENT

	SQ. M
TOTAL SITE EXTENT:	444.44
GROUND FLOOR	155.017
FIRST FLOOR	167.316
SECOND FLOOR	167.316
THIRD FLOOR	167.316
TOTAL BUILTUP AREA	656.965
F.S.I	1.478
GROUND COVERAGE:	37.64%

PROPOSED BUILDING AT
PLOT No: C-83
OLD No:19, NEW No:16,
45TH STREET, NANGANULLUR,
CHENNAI - 61.
IN T.S. NO: 22, S.NO:27/2(PART)
BLOCK-NO: 20, WARD NO-B,
IN ALANDUR MUNICIPALITY

45TH ST-CMDA	SCALE : 1 : 100
NORTH POINT	DATE : 11/06/2003
	DRAWN : D. Elumalai

POWER AGENT/ OWNER SIGNATURE

ARCHITECT

W. ANAND
 ARCHT., M.B.E.M., A.I.A.,
 ARCHITECT & PROJECT CONSULTANT
 Council Reg. No. CA/68/11631
 18, 5th Cross Street,
 Indira Nagar, Adyar,
 Chennai-600 020.
 Tel: 91 44 4420016/17