



FRONT ELEVATION

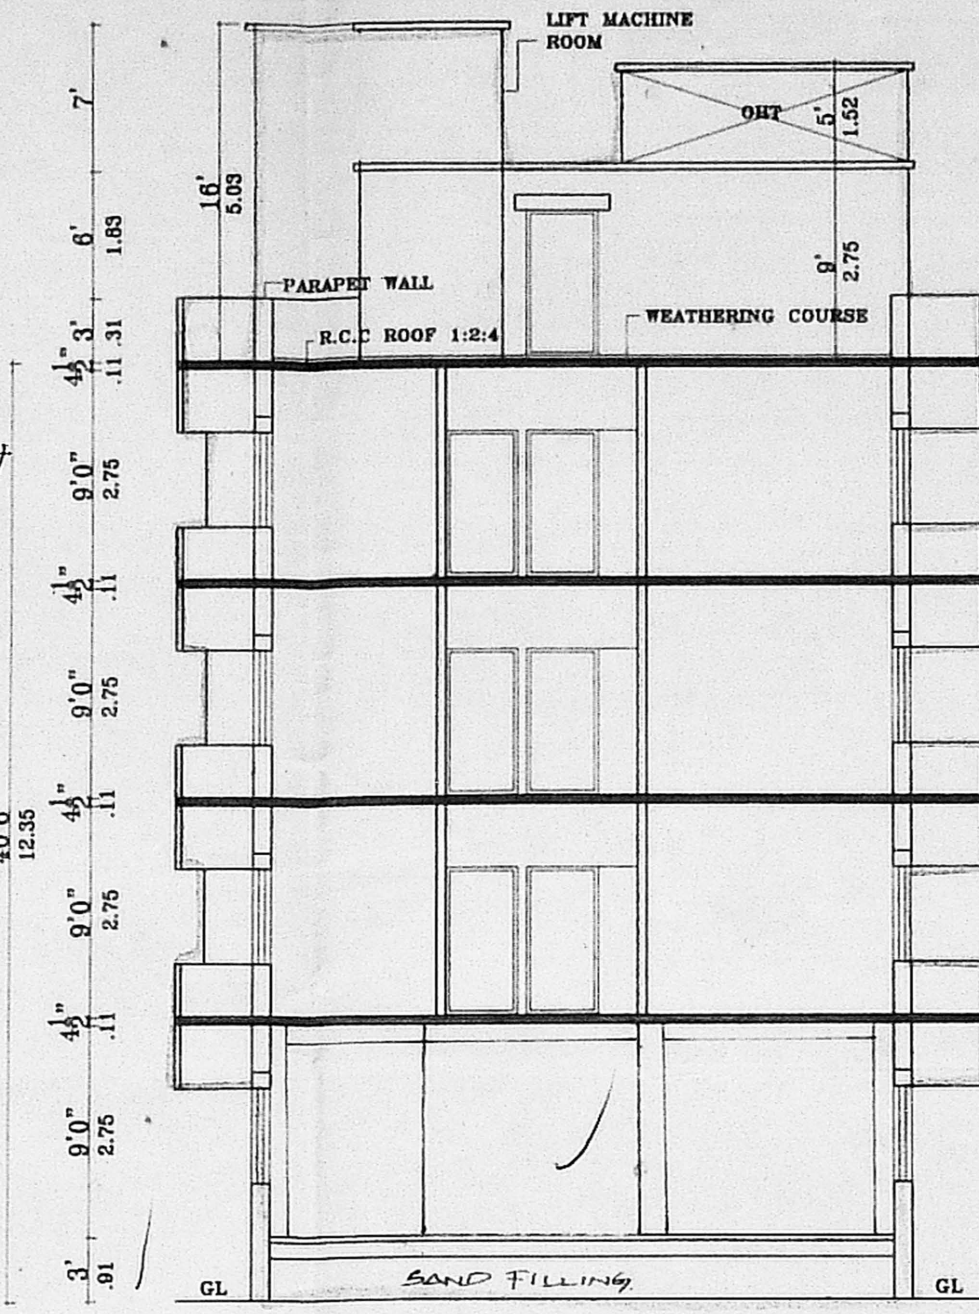

SECTION ON AB

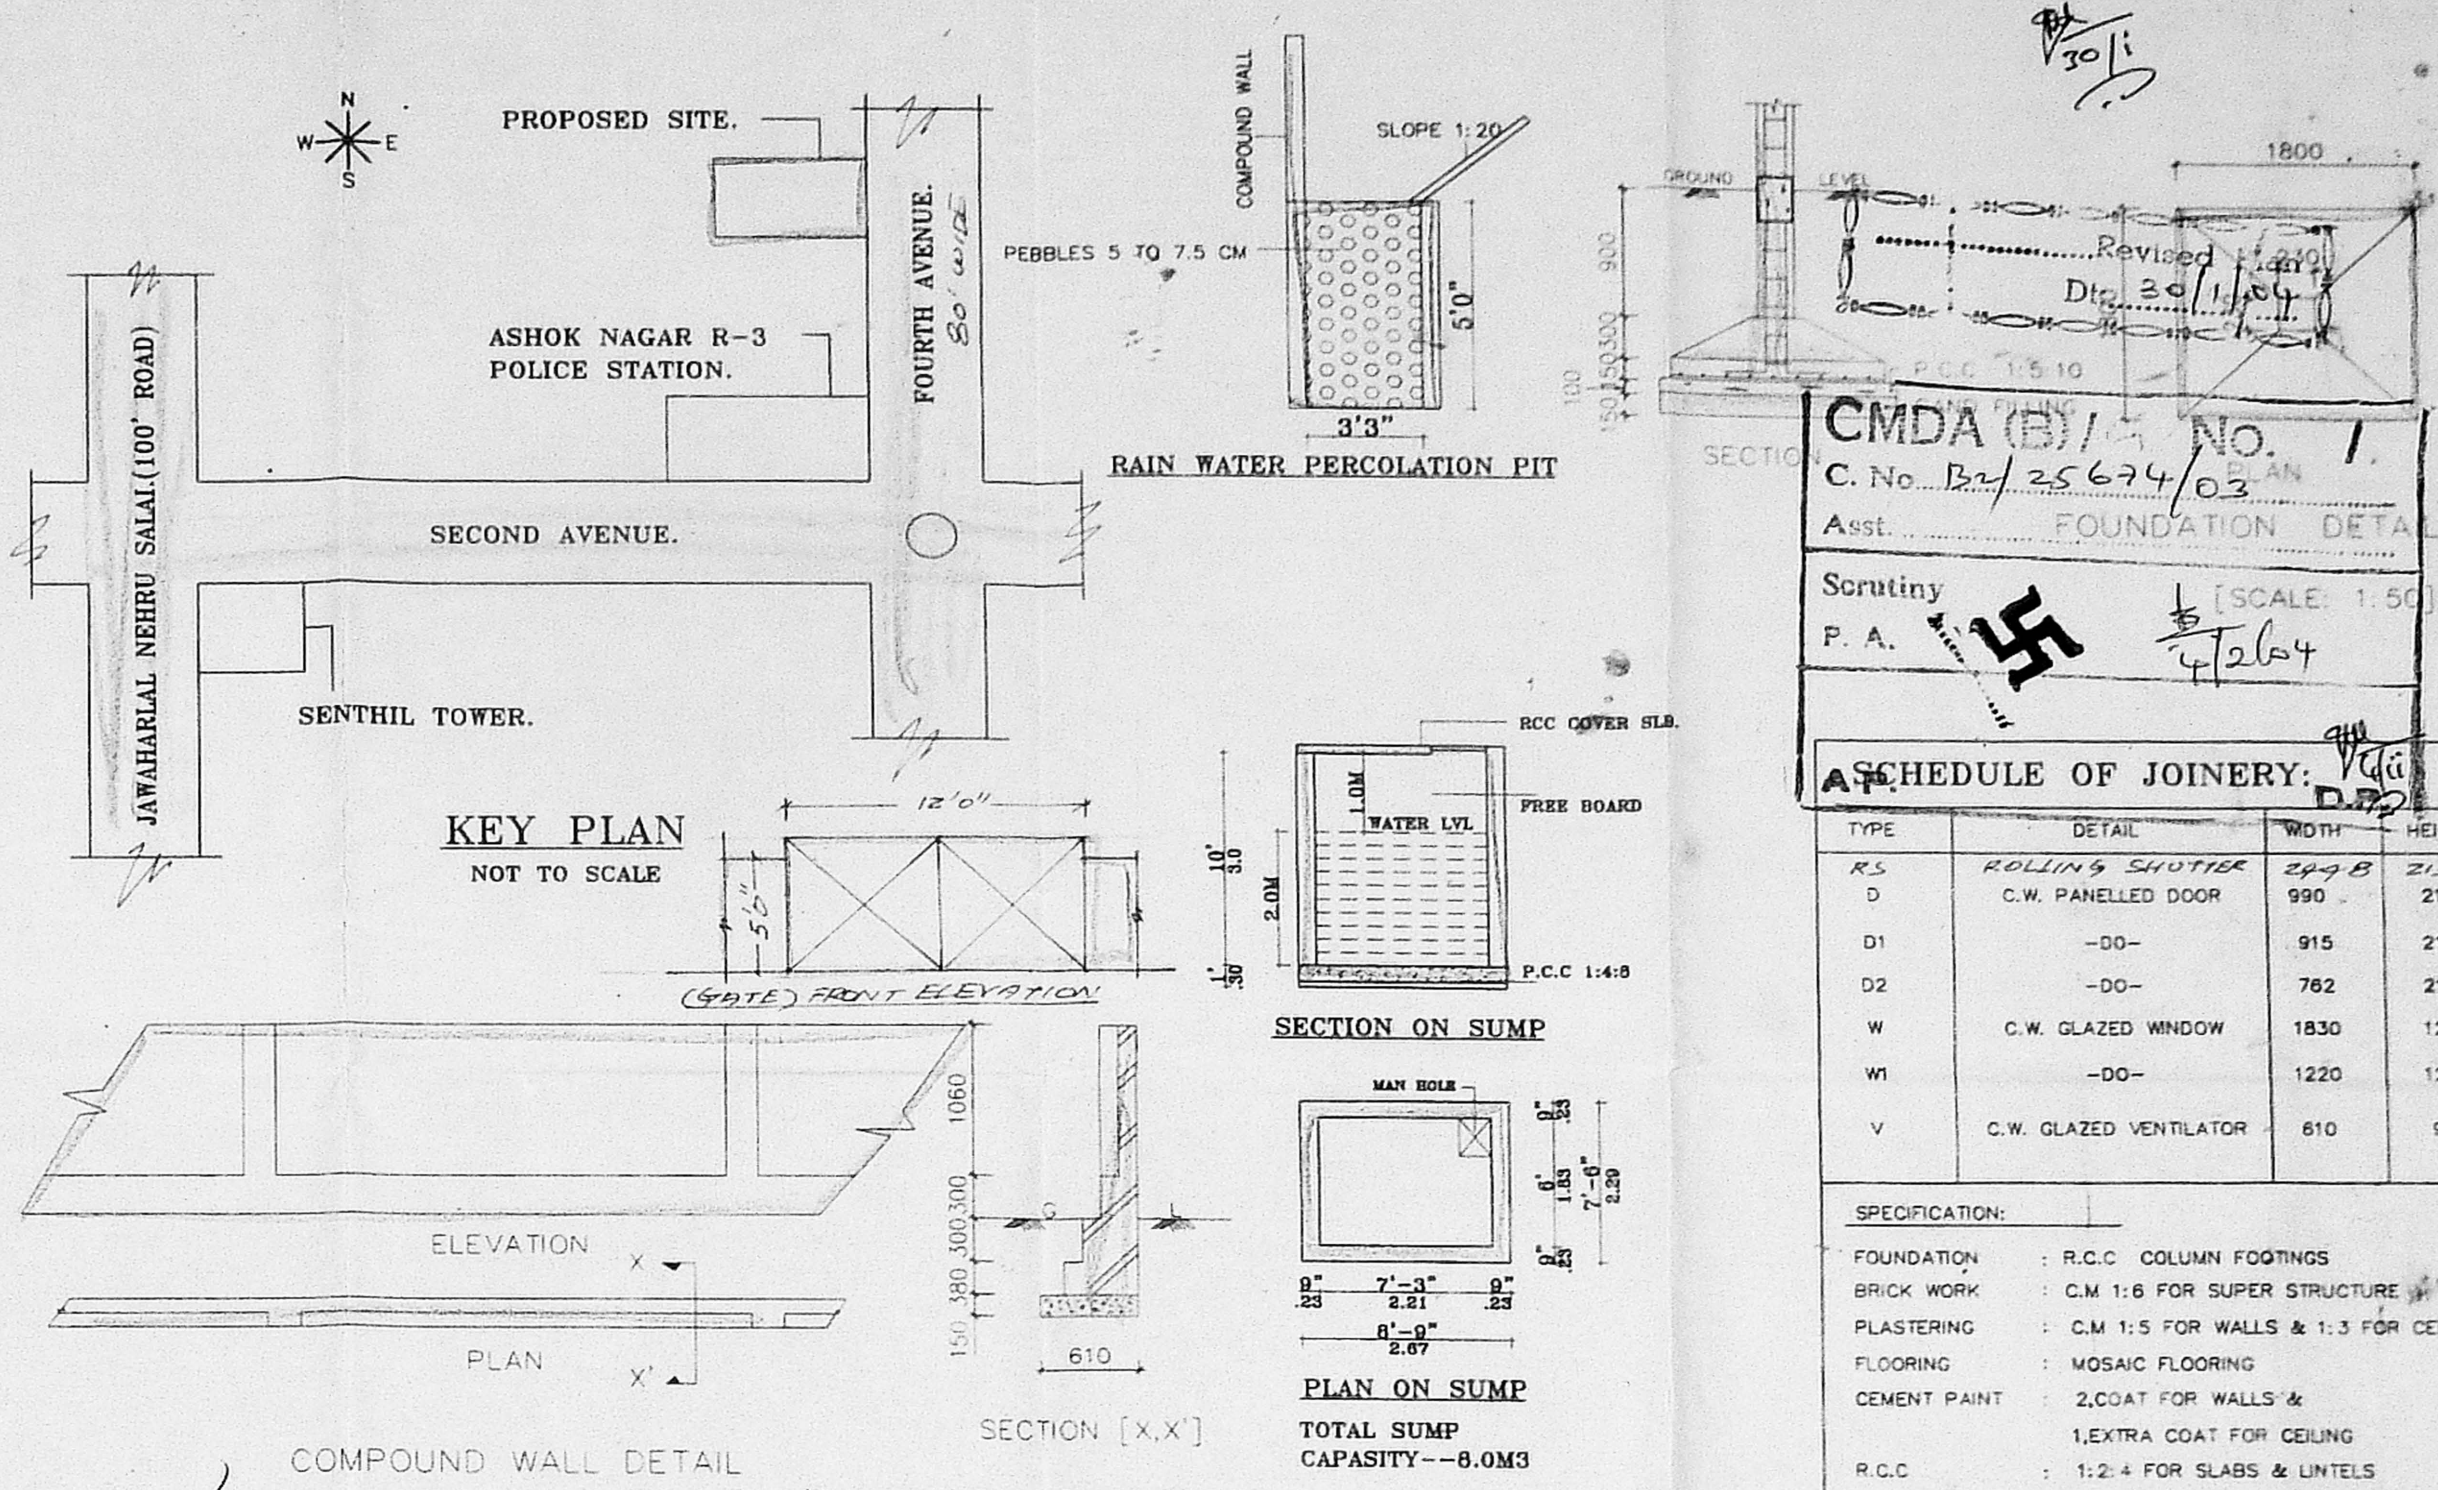

COMPOUND WALL DETAIL

Revised 14/11/04
 Date 30/11/04
 P.C.C 1:5:10

CMDA (B) No. 1
 C. No. B2/25674/03
 Aest. FOUNDATION DETAIL
 Scrutiny P. A. [Signature]
 [SCALE: 1:50]
 4/2/04

SCHEDULE OF JOINERY:

TYPE	DETAIL	WIDTH	HEIGHT
R.S	ROLLING SHUTTER	2448	2135
D	C.W. PANELLLED DOOR	990	2135
D1	--D0--	915	2135
D2	--D0--	782	2135
W	C.W. GLAZED WINDOW	1830	1220
W1	--D0--	1220	1220
V	C.W. GLAZED VENTILATOR	610	915

SPECIFICATION:

- FOUNDATION : R.C.C COLUMN FOOTINGS
- BRICK WORK : C.M 1:6 FOR SUPER STRUCTURE
- PLASTERING : C.M 1:5 FOR WALLS & 1:3 FOR CEILING
- FLOORING : MOSAIC FLOORING
- CEMENT PAINT : 2COAT FOR WALLS & 1,EXTRA COAT FOR CEILING
- R.C.C : 1:2:4 FOR SLABS & LINTELS
- WOOD WORK : ALL WOOD WORKS IN BEST QUALITY TIMBER
- WEATHERING : B.JELLY LIME MORTAR OVER ROOF COURSE
- COURSE : SLAB ONE LAYER OF COUNTRY TILES

COLOUR INDEX:

PROPOSAL []
 ROAD/STREET []
 BOUNDARY/SITE []

AREA STATEMENT SQ. M

ITEM	AREA (SQ. M)
PLOT EXTENT:	418.21
GROUND FLOOR	140.29
FIRST FLOOR	160.83
SECOND FLOOR	160.83
THIRD FLOOR	160.83
TOTAL BUILTUP AREA	622.79
PLOT COVERAGE:	39%
F.S.I	1.49


PLAN SHOWING THE PROPOSED CONSTRUCTION OF A RESIDENTIAL BUILDING AT PLOT NO:C-237, OLD DOOR NO:93 NEW NO:32, FOURTH AVENUE, ASHOK NAGAR, CHENNAI-600083 KODAMBAKKAM VILLAGE.

T.S.NO:86, BLOCK NO:17
 CORP.DIV.NO.:123 ZONE-VIII

SIGNATURE OF OWNER

[Signature]

LICENSED SURVEYOR
 K. SELVAM, B.E., AMIE, C.Eng (I) A.I.V.,
 Consulting Civil Engineer Chartered
 Approved Valuer & Licensed Surveyor
 Class I Reg No. 600/2002
 Door No. 11/17, Thiruvalluvar
 Mogappair East, Chennai-600 050
 Ph: 26562050, Cell: 98412 80000
 (GREEN CHANNEL FILE NOT AFFIXABLE)

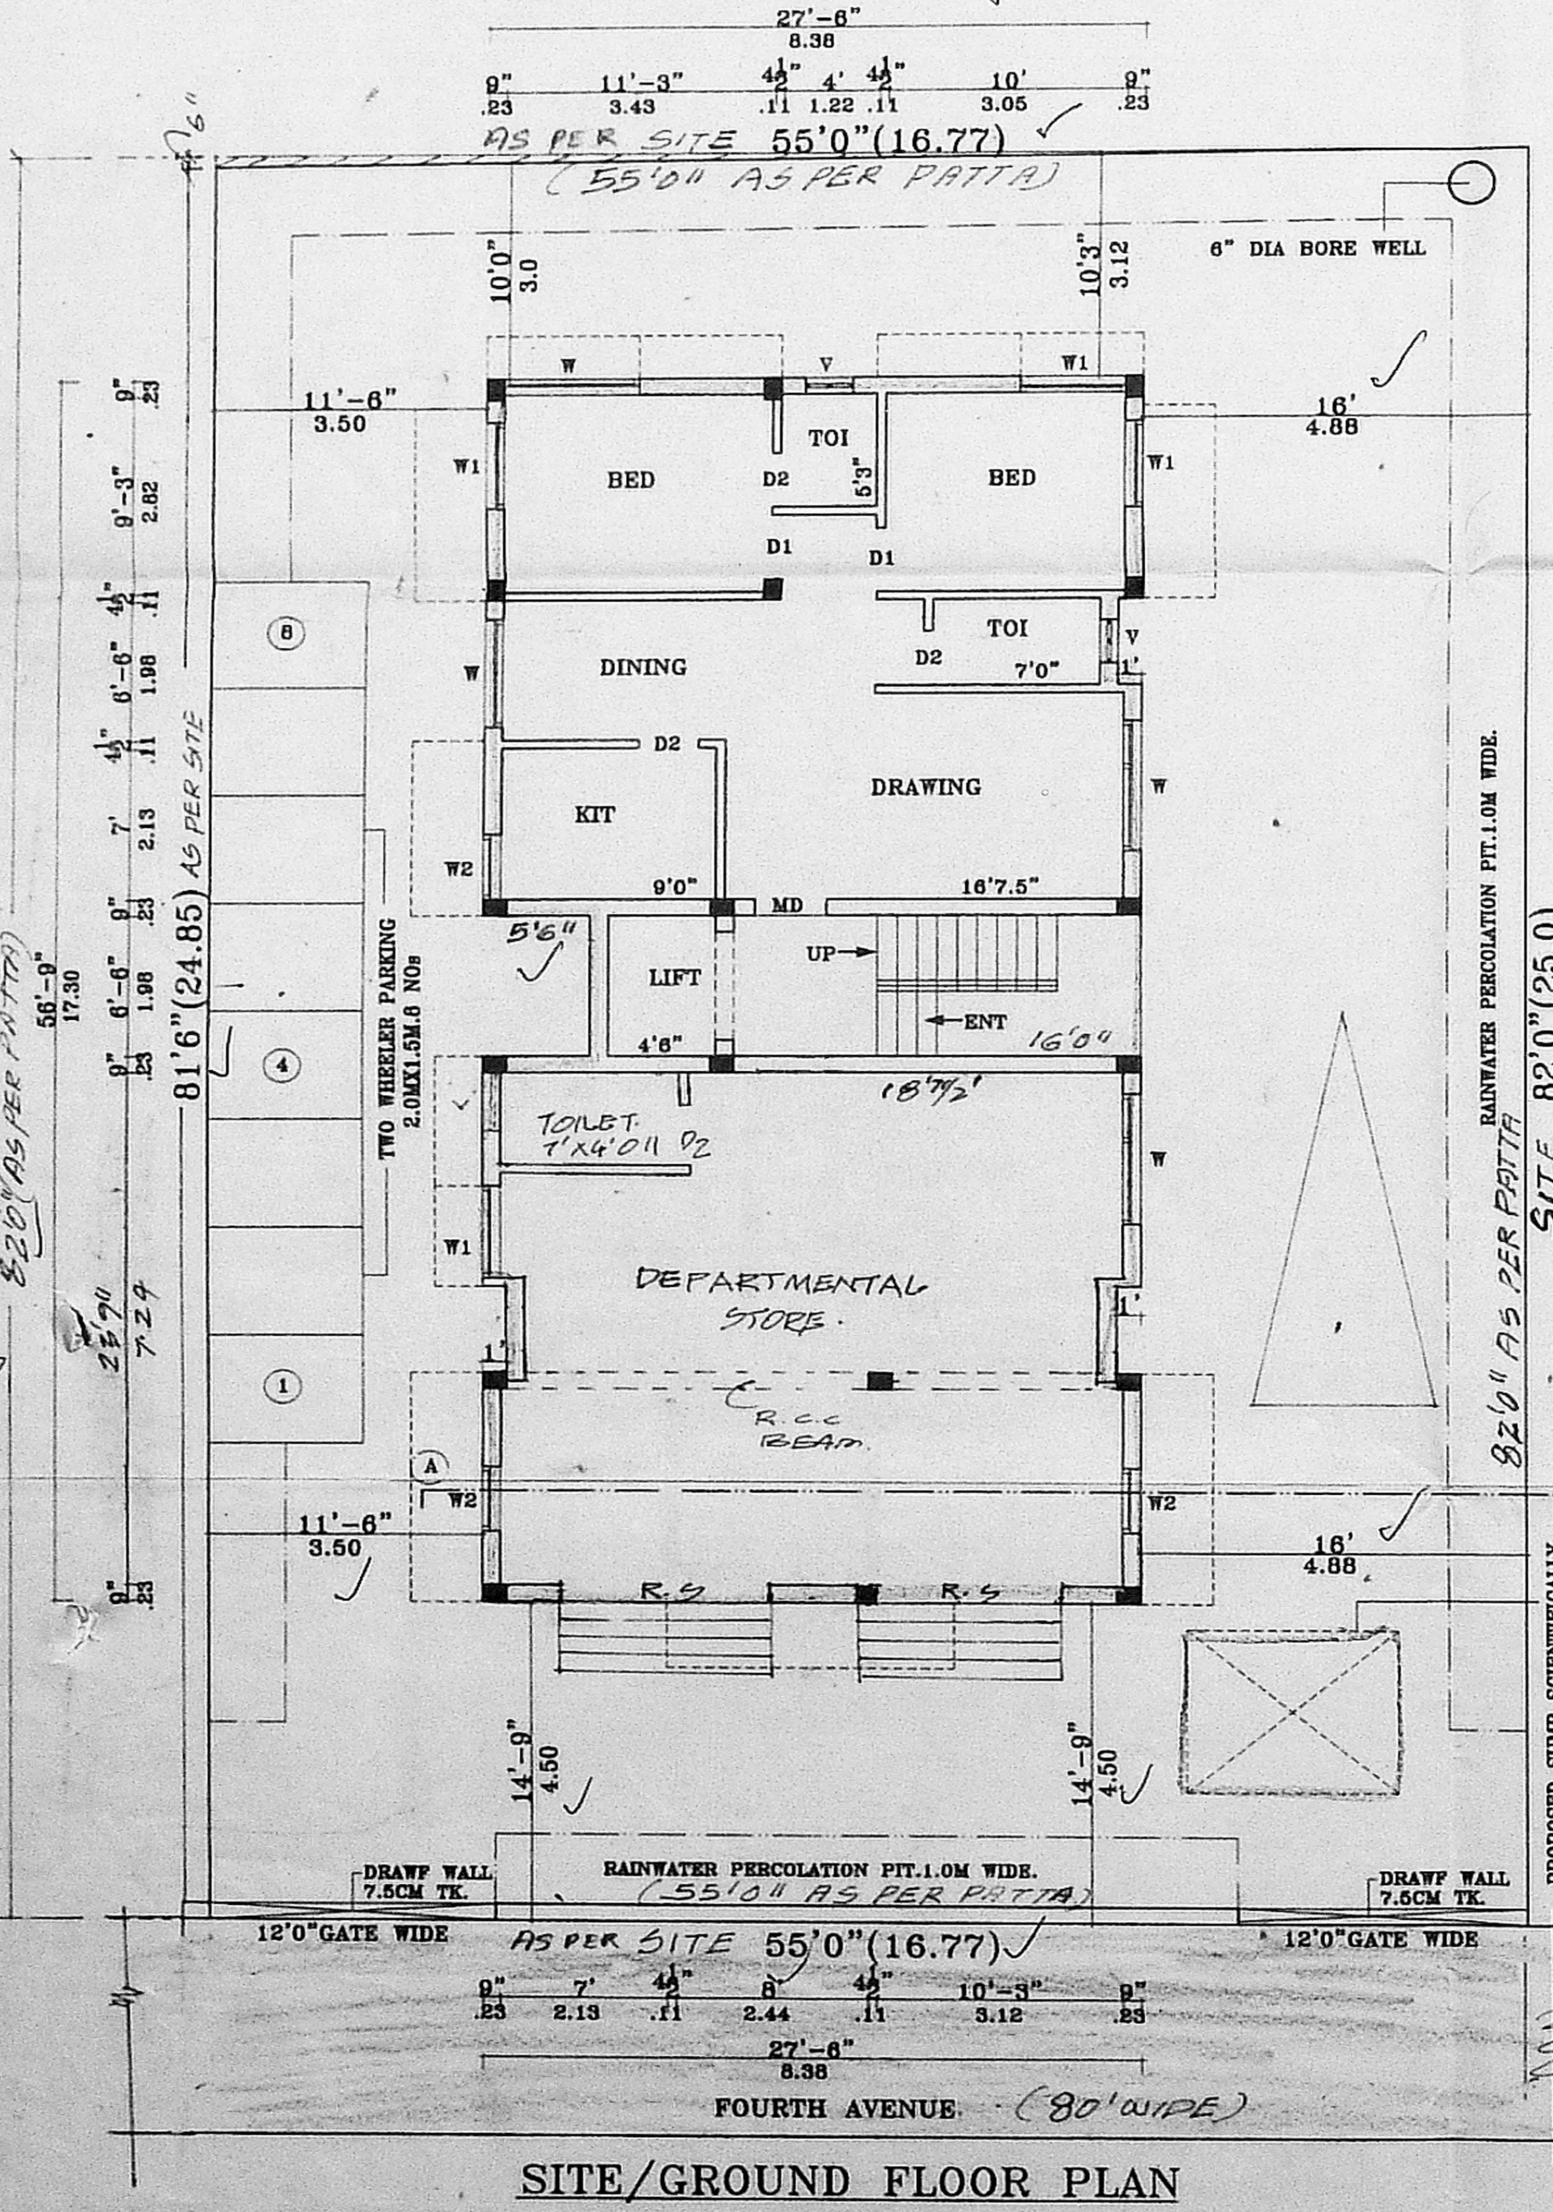

SITE/GROUND FLOOR PLAN

