




Revised Plan
 Dt: 17.7.2003
PROPOSED RESIDENTIAL FLATS
 AT T.S. CMDA DESIGN NO. 1
 C No. B2/2702/03
 BLOCK NO. 15, NEW DOOR NO. 49,
 Asst. Surveyor
 PLOT NO. 30, 1ST MAIN ROAD,
 INDRANAGAR, KALIKUNDRAM VILLAGE,
 CHENNAI - 600 020.
 A.P. 18/03 D.P.

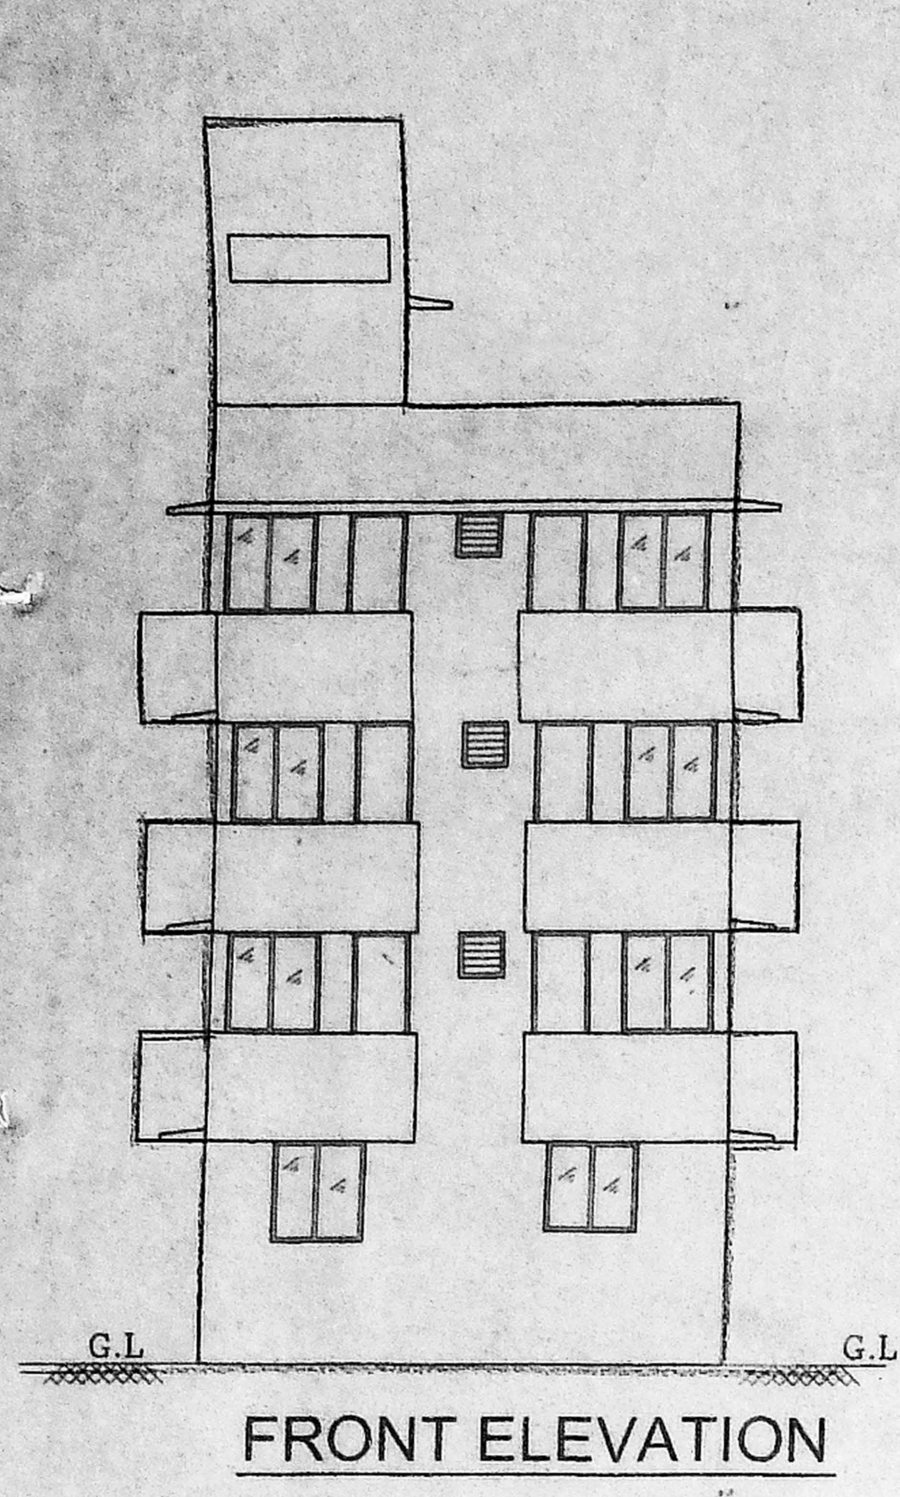


FRONT ELEVATION

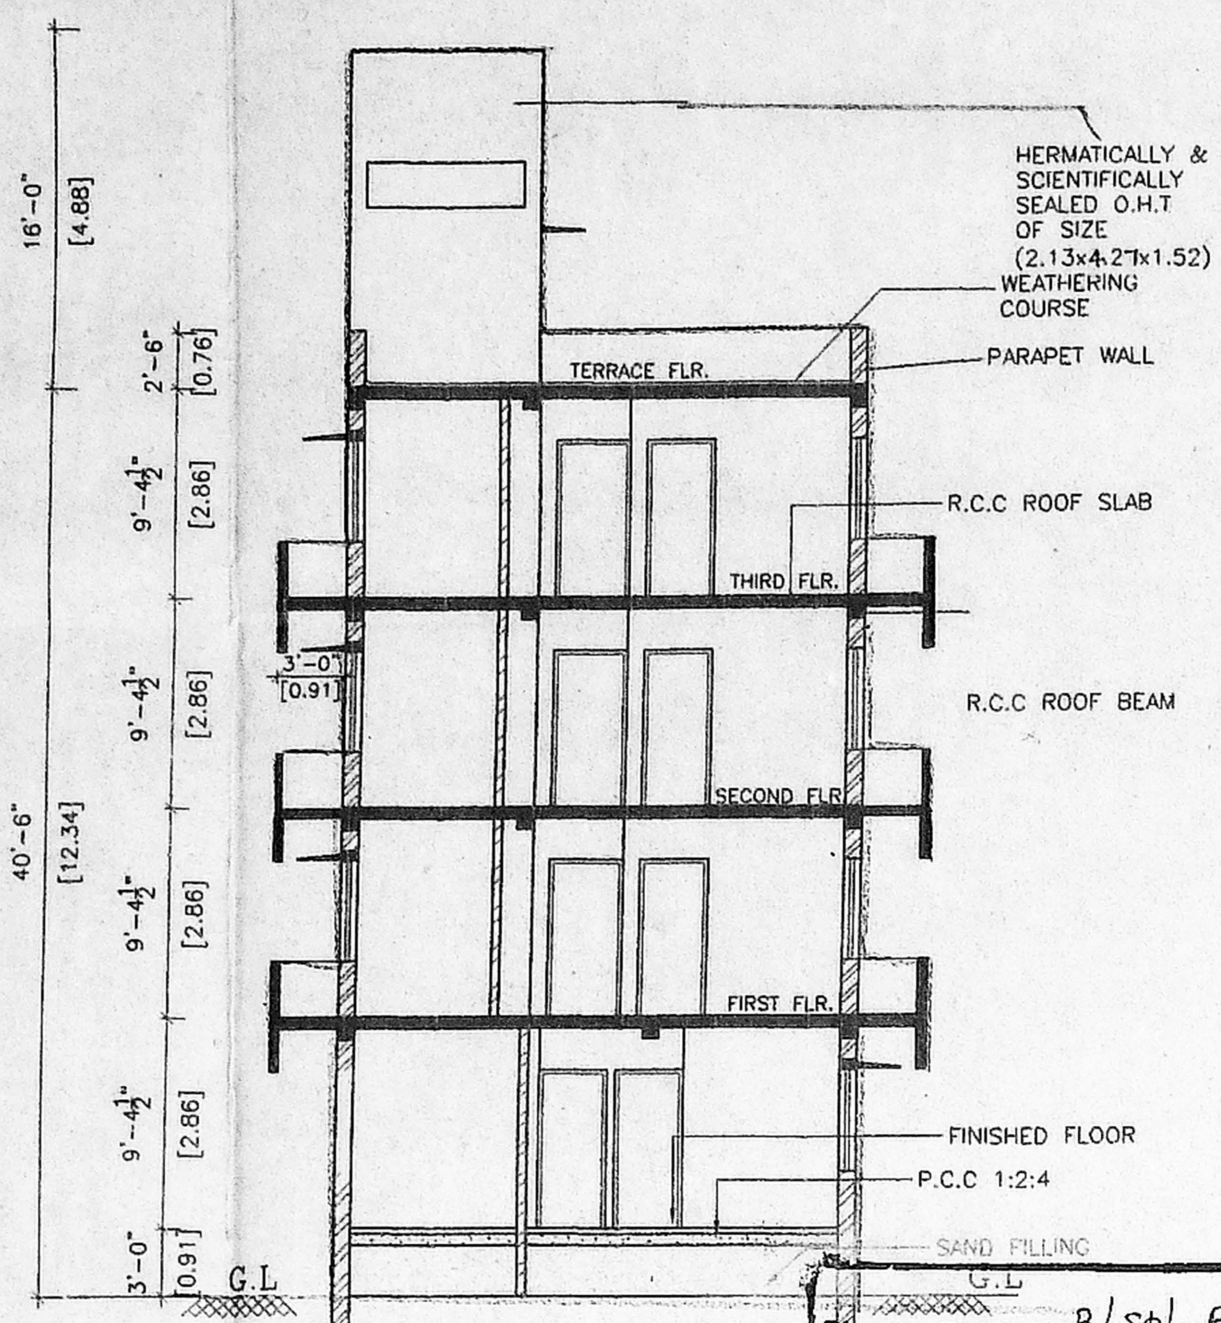


SECTION X-X

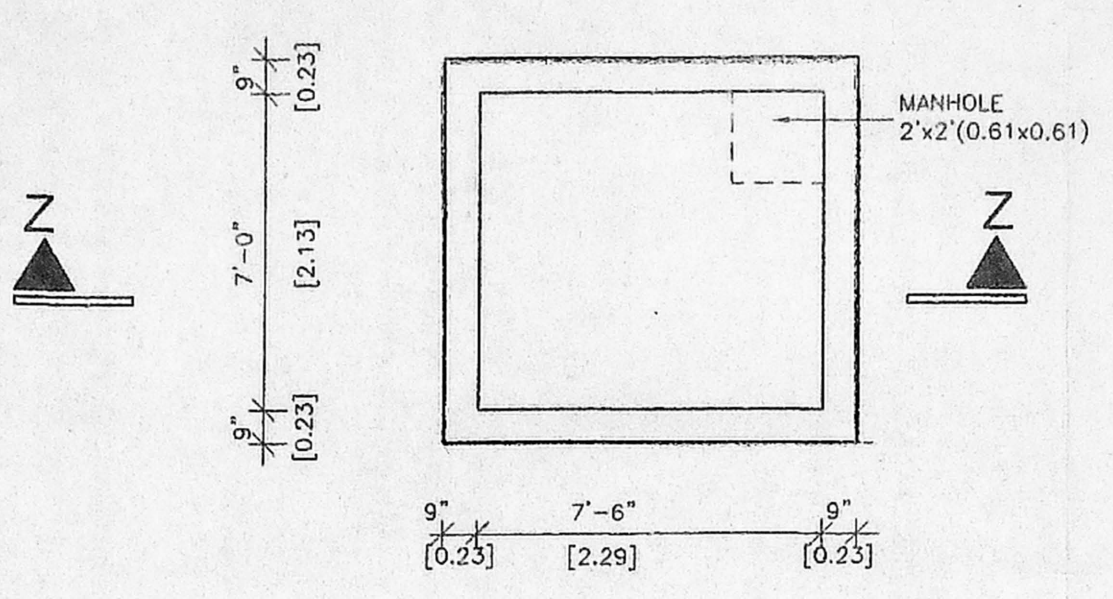


PLAN
 SCALE: 1"=4'-0"

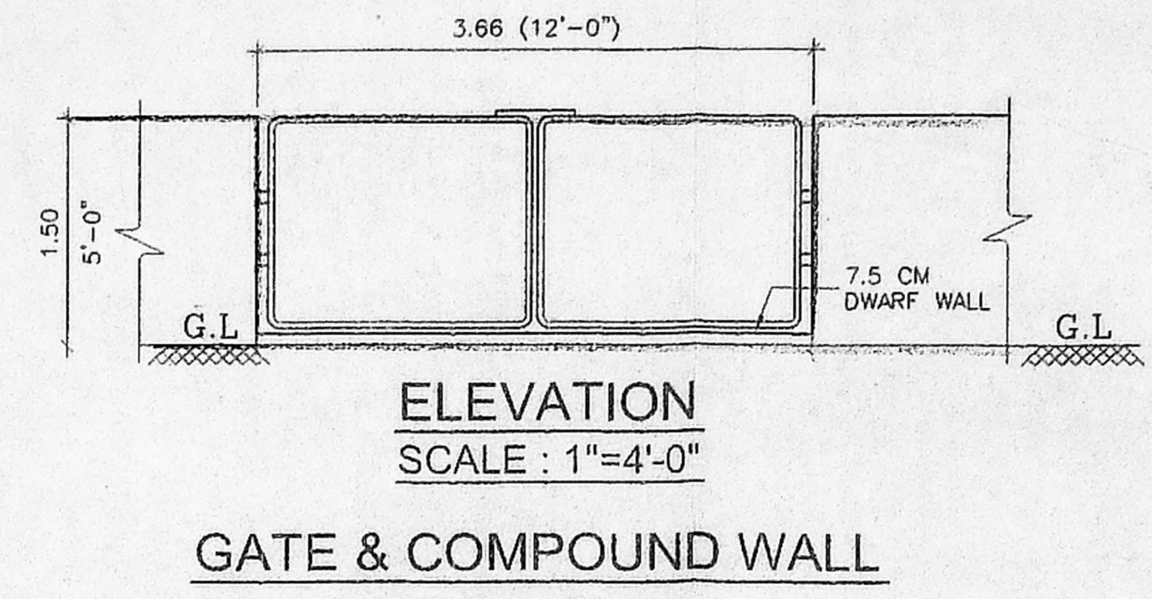


ELEVATION
 SCALE: 1"=4'-0"

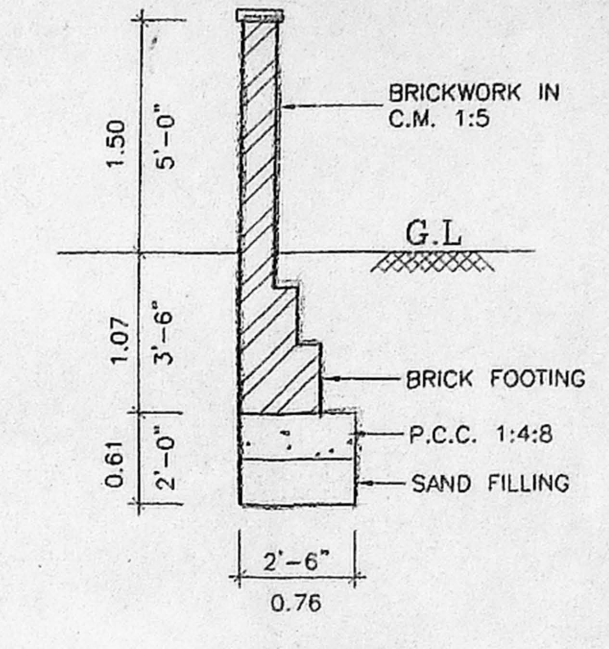


SECTION

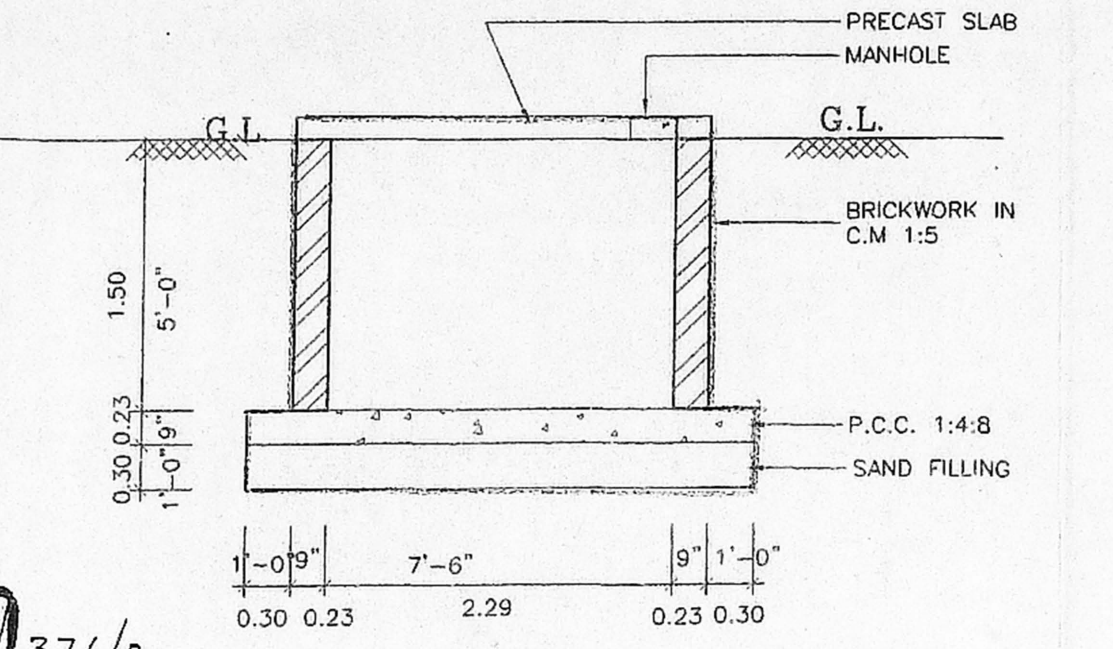


SECTION Z-Z
 SUMP DETAILS
 SCALE: 1"=4'-0"

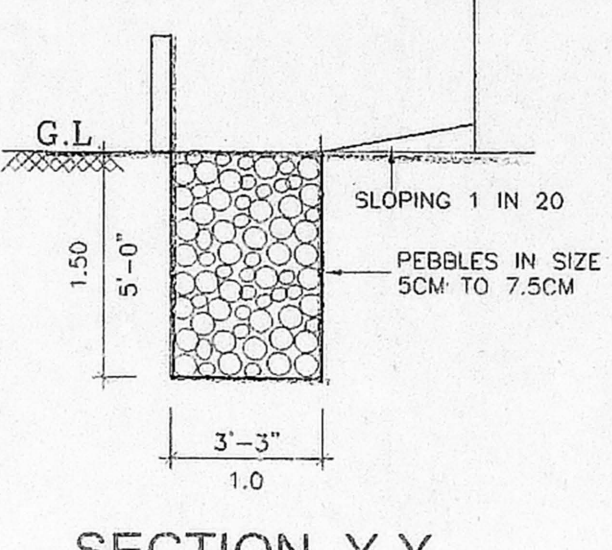

SECTION Y-Y
 PEBBLES BED
 SCALE: 1"=4'-0"

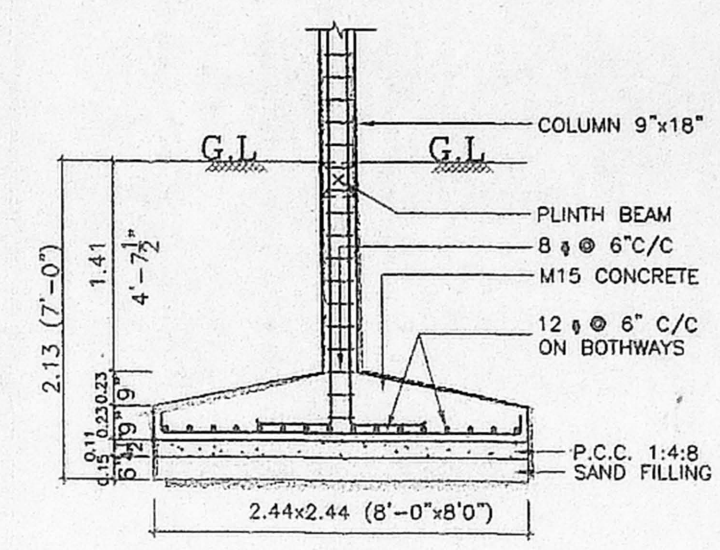

FOUNDATION DETAILS
 SCALE: 1"=4'-0"

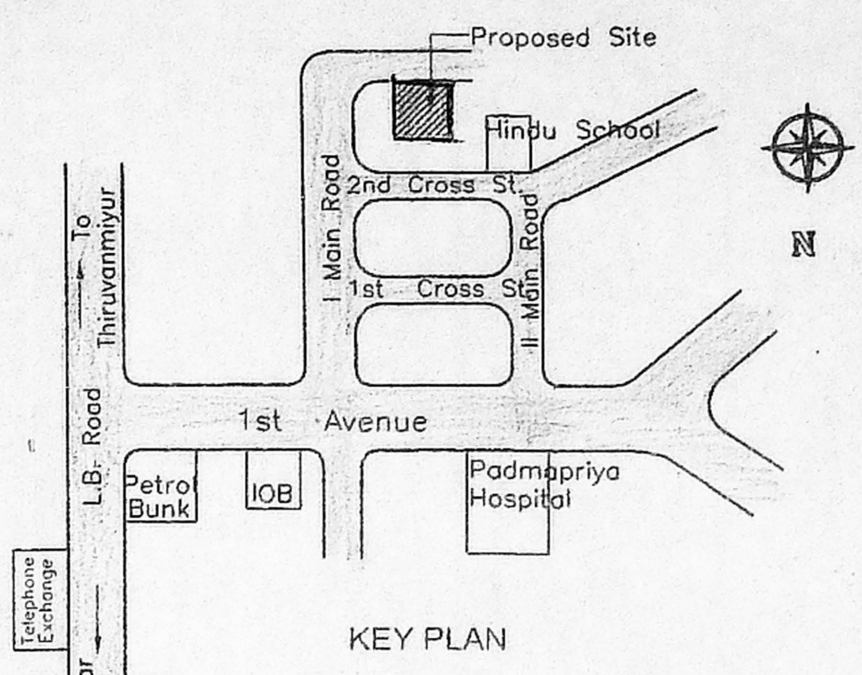

KEY PLAN

APPROVED
 SUB...
 No. B.2/2702/2003
 18/03/03
 FOR MEMBER SECRETARY
 CHENNAI METROPOLITAN
 DEVELOPMENT AUTHORITY
 CHENNAI-600 008.

SCALE: 1"=8'-0" & 1:100
 ALL DIMENSIONS ARE FEET & INCHES AND METRIC
SPECIFICATIONS

ALL BRICKWORK IN CEMENT MORTAR 1:5
 FOUNDATION AND BASEMENT P.C.C. 1:4:8
 FOUNDATION AND BASEMENT FILLED WITH RIVER SAND
 ROOF SLAB, LINTEL, SUNSHADE, etc., 1:2:4 M15
 MAIN DOOR TEAKWOOD AND OTHERS MALAYSIAN SAL
 WALL PLASTERING WITH CEMENT MORTAR 1:3 AND
 PAINTED WITH CEMENT PAINT
 WOOD WORK FINISHED WITH ENAMEL PAINT
 PRESSED TILES LAID OVER WEATHERING COURSE IN
 CEMENT MORTAR 1:3

JOINERY DETAILS

TYPE	DESCRIPTION	DIMENSIONS IN	
		FEET & INCHES	METRIC
M/D	MAIN DOOR	3'-6" x 7'-0"	1.07 x 2.13
D1	DOOR	3'-0" x 7'-0"	0.91 x 2.13
D2	DOOR	2'-6" x 7'-0"	0.76 x 2.13
w1	WINDOW	6'-0" x 4'-6"	1.83 x 1.37
w2	WINDOW	4'-0" x 4'-6"	1.22 x 1.37
w3	WINDOW	4'-0" x 4'-0"	1.22 x 1.22
V	VENTILATOR	3'-0" x 2'-0"	0.91 x 0.61
J	JOLLY	6'-0" x 4'-0"	1.83 x 1.22

AREA DETAILS

	SQ.FT	SQ.M.
PLOT AREA	3942.41	366.26
GROUND FLOOR AREA	1234.69	114.70
FIRST FLOOR AREA	1465.71	136.17
SECOND FLOOR AREA	1465.71	136.17
THIRD FLOOR AREA	1465.71	136.17
TOTAL FLOOR AREA	5631.82	523.21
F.S.I.	1.43	

COLOUR INDEX


- PROPOSED
- ROAD
- BOUNDARY
- WATER LINE
- SEWER LINE

Mrs. Pushpa Handag


OWNER

D. VINCENT JAYAPPAUL
 Licensed Surveyor, Class-I, No-567
 CORPORATION OF CHENNAI
 No. 20, C. M. I. Road,
 Velachery, Chennai-600 042


LICENSED SURVEYOR

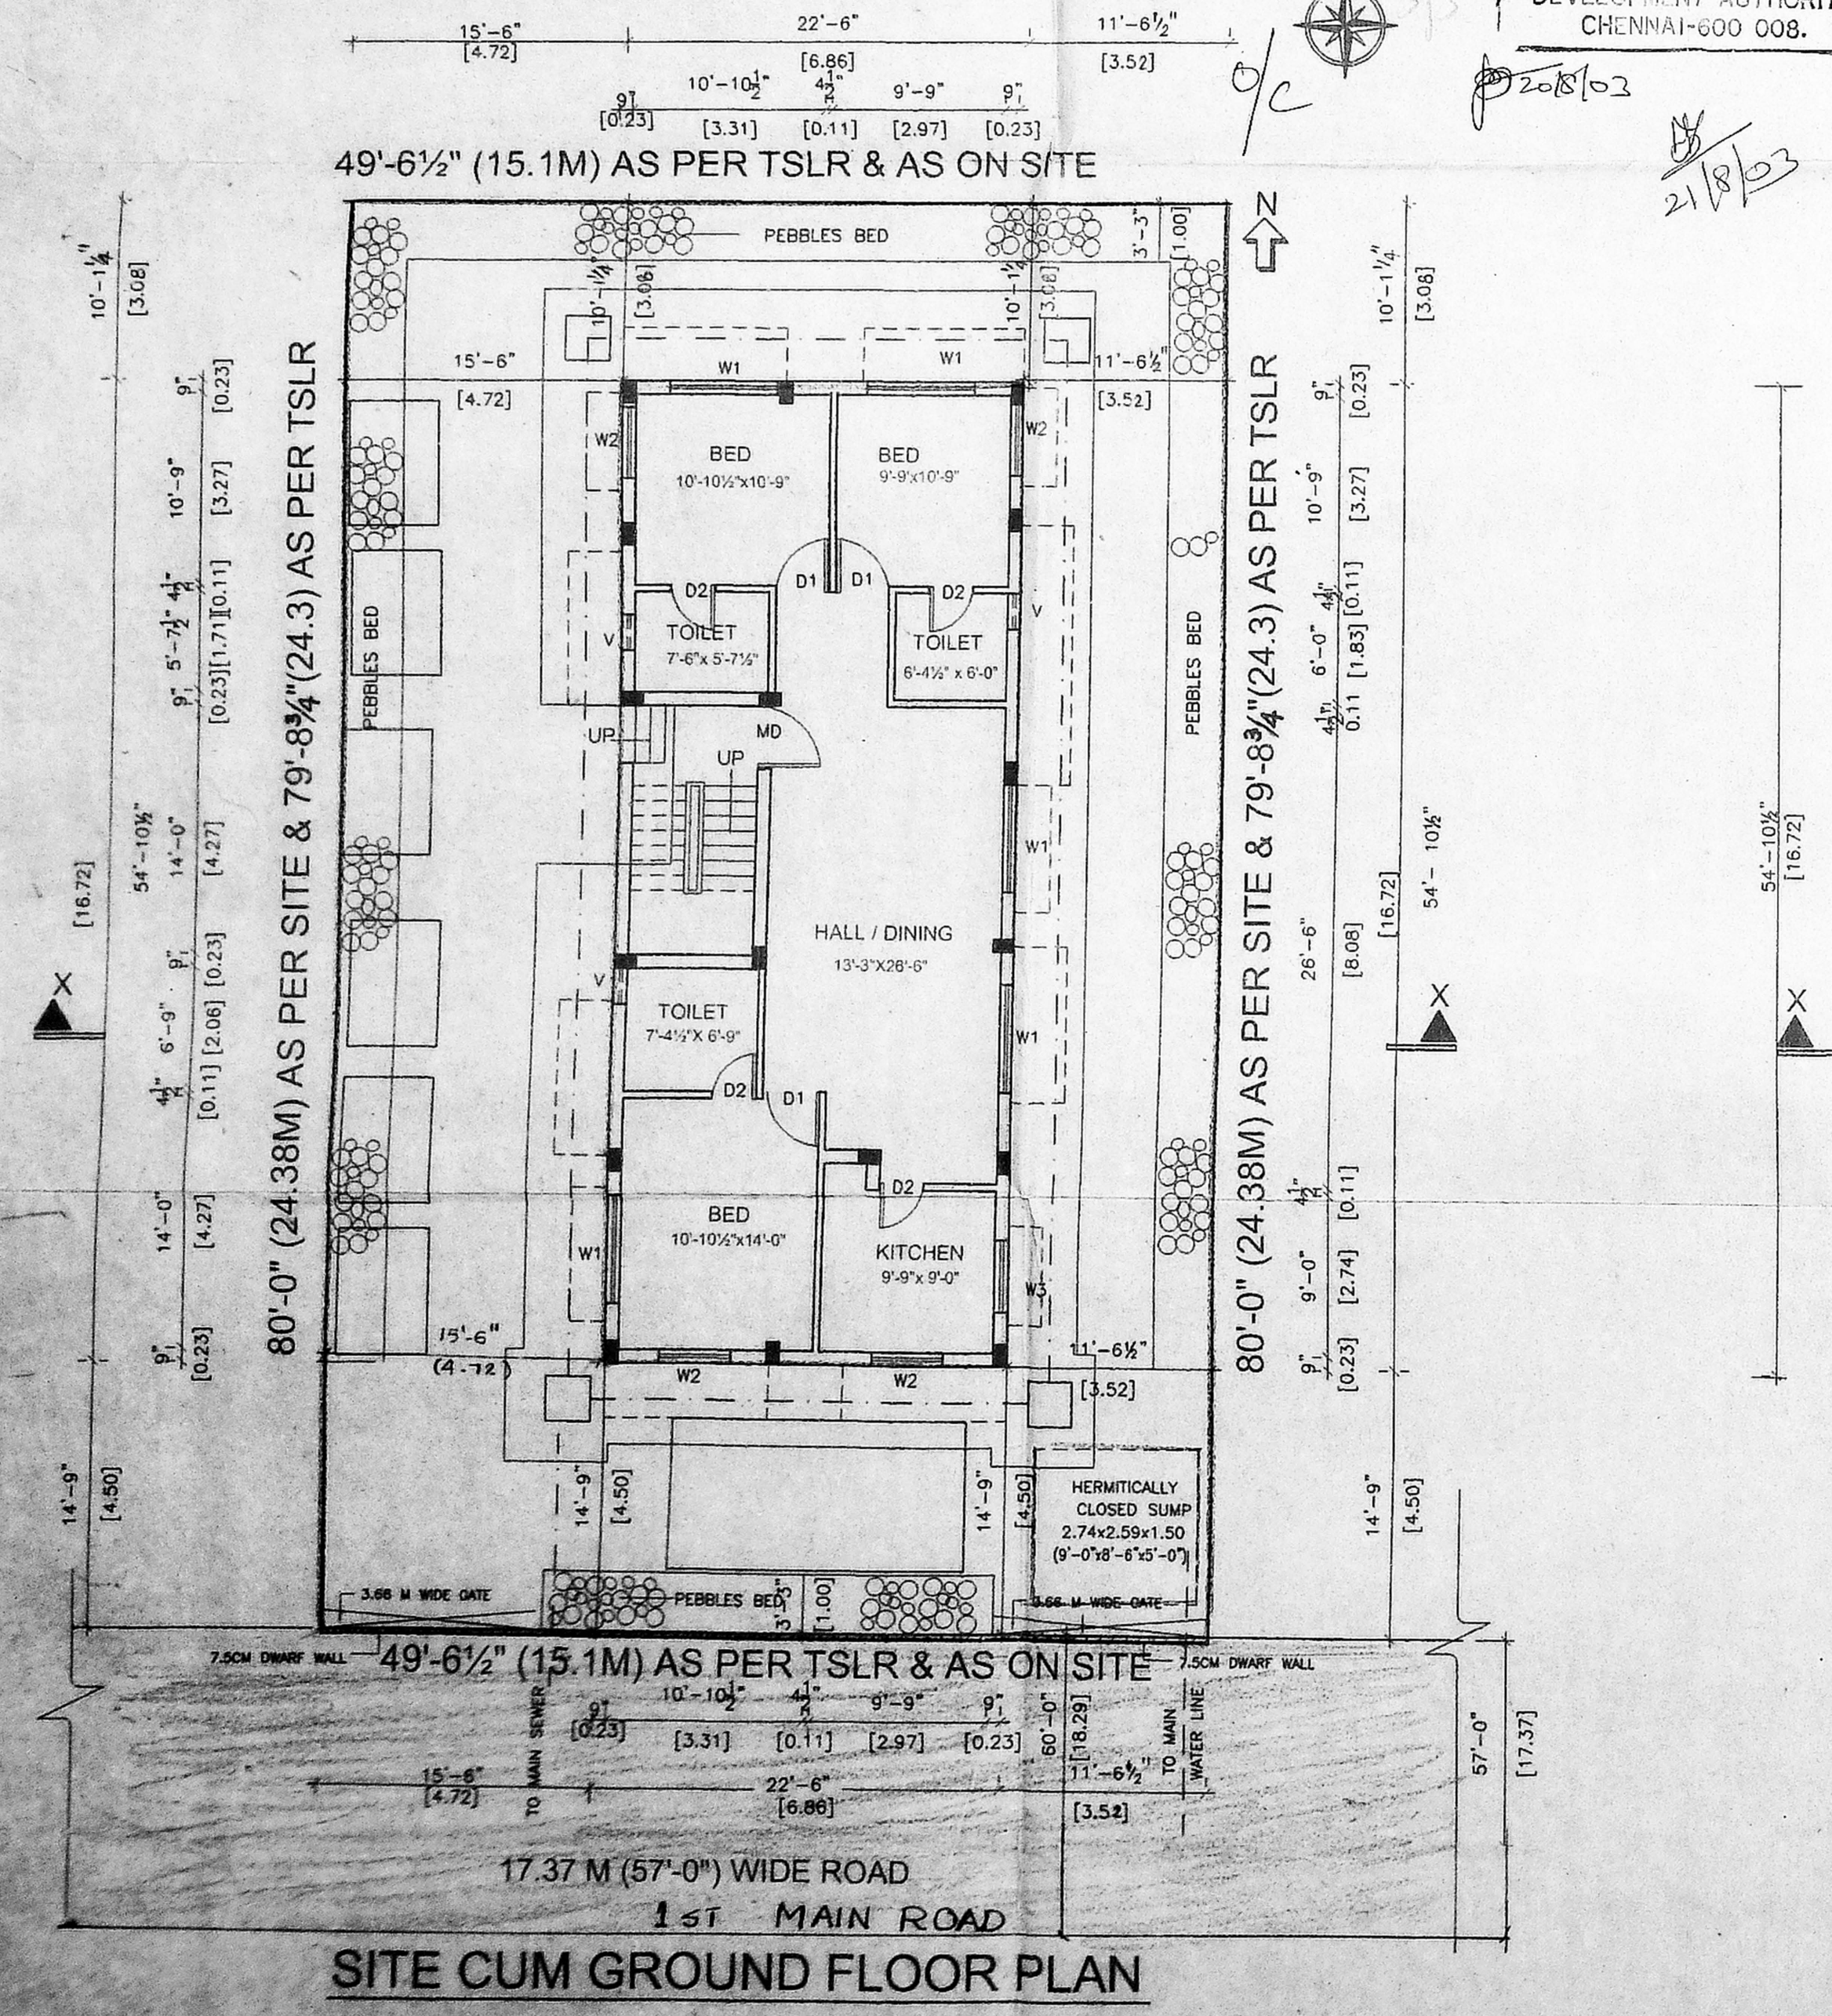

SITE CUM GROUND FLOOR PLAN

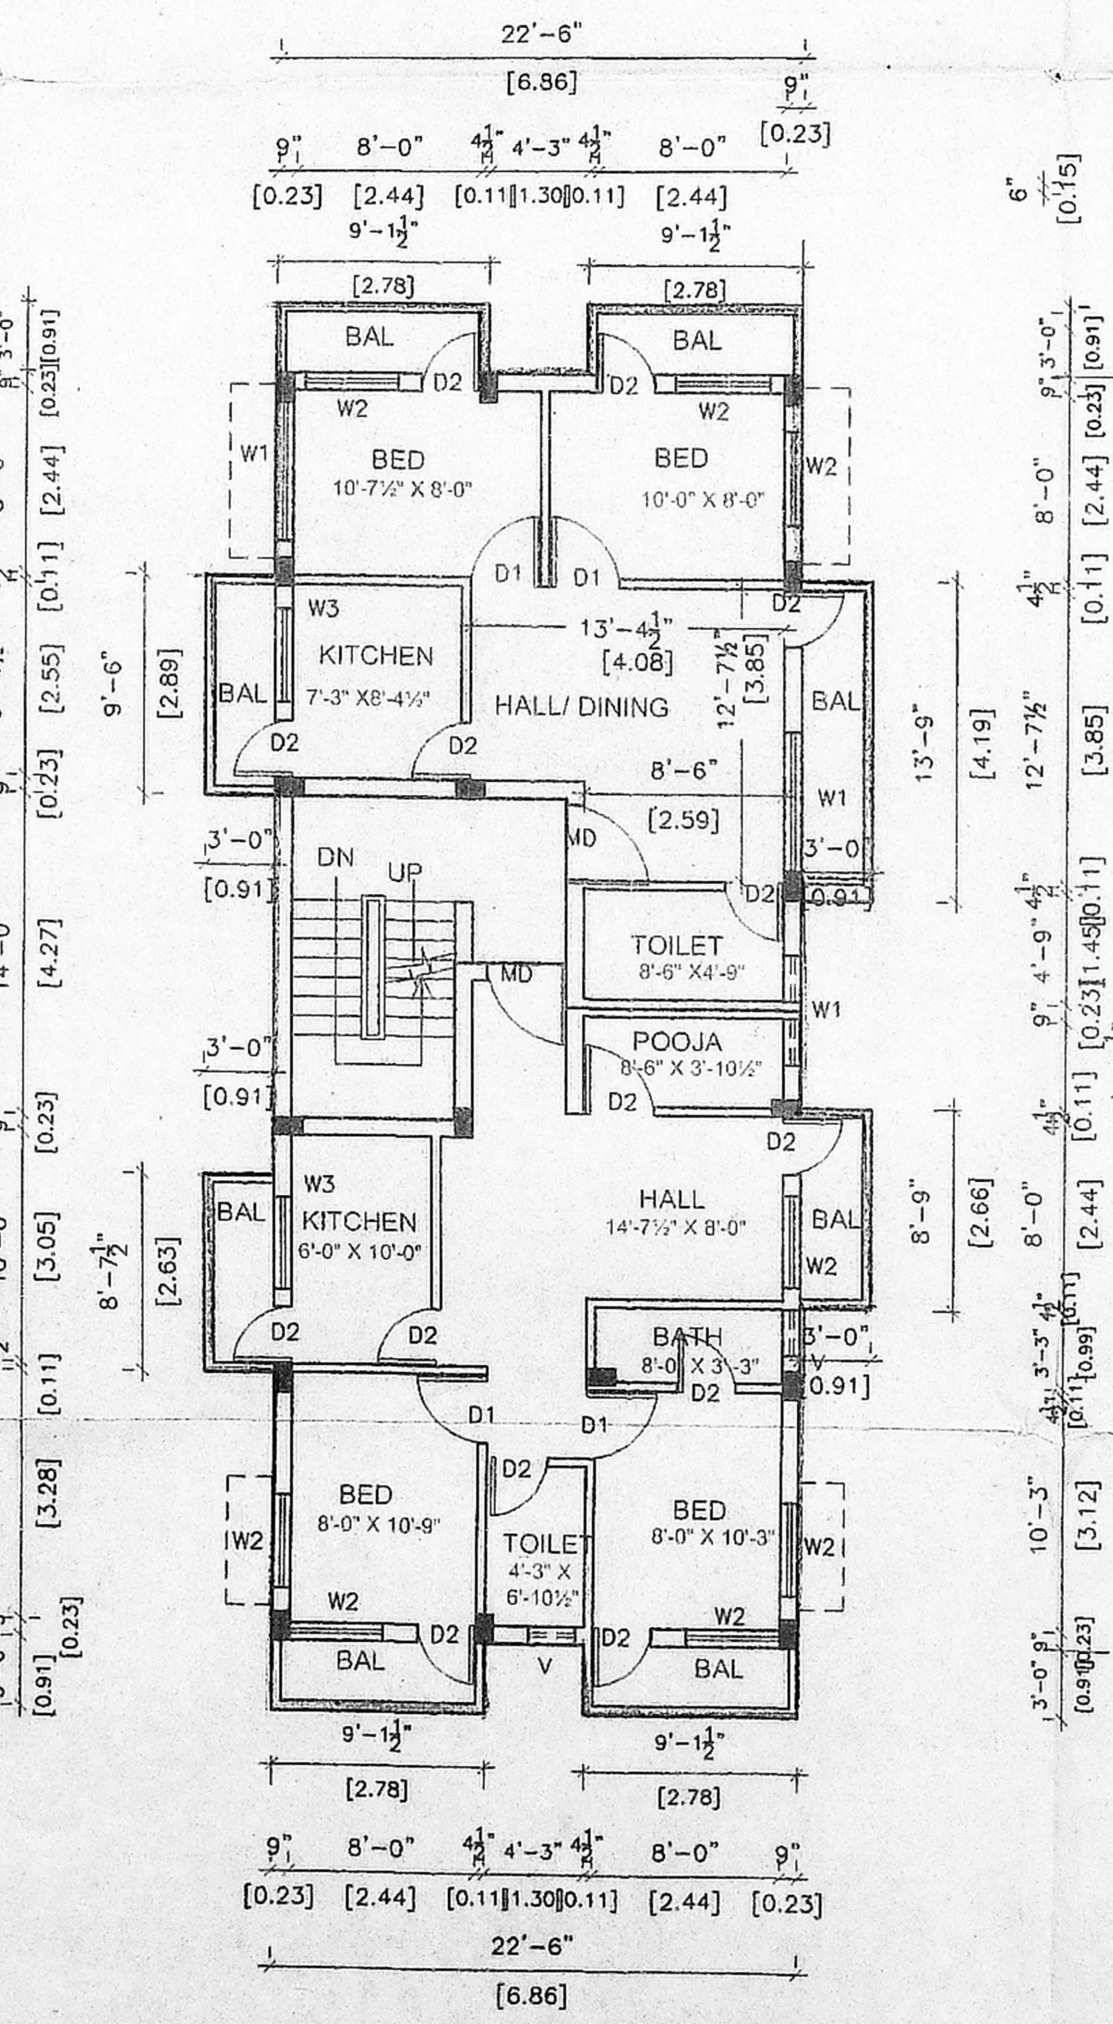

TYPICAL FLOOR PLAN
 [FIRST, SECOND & THIRD]

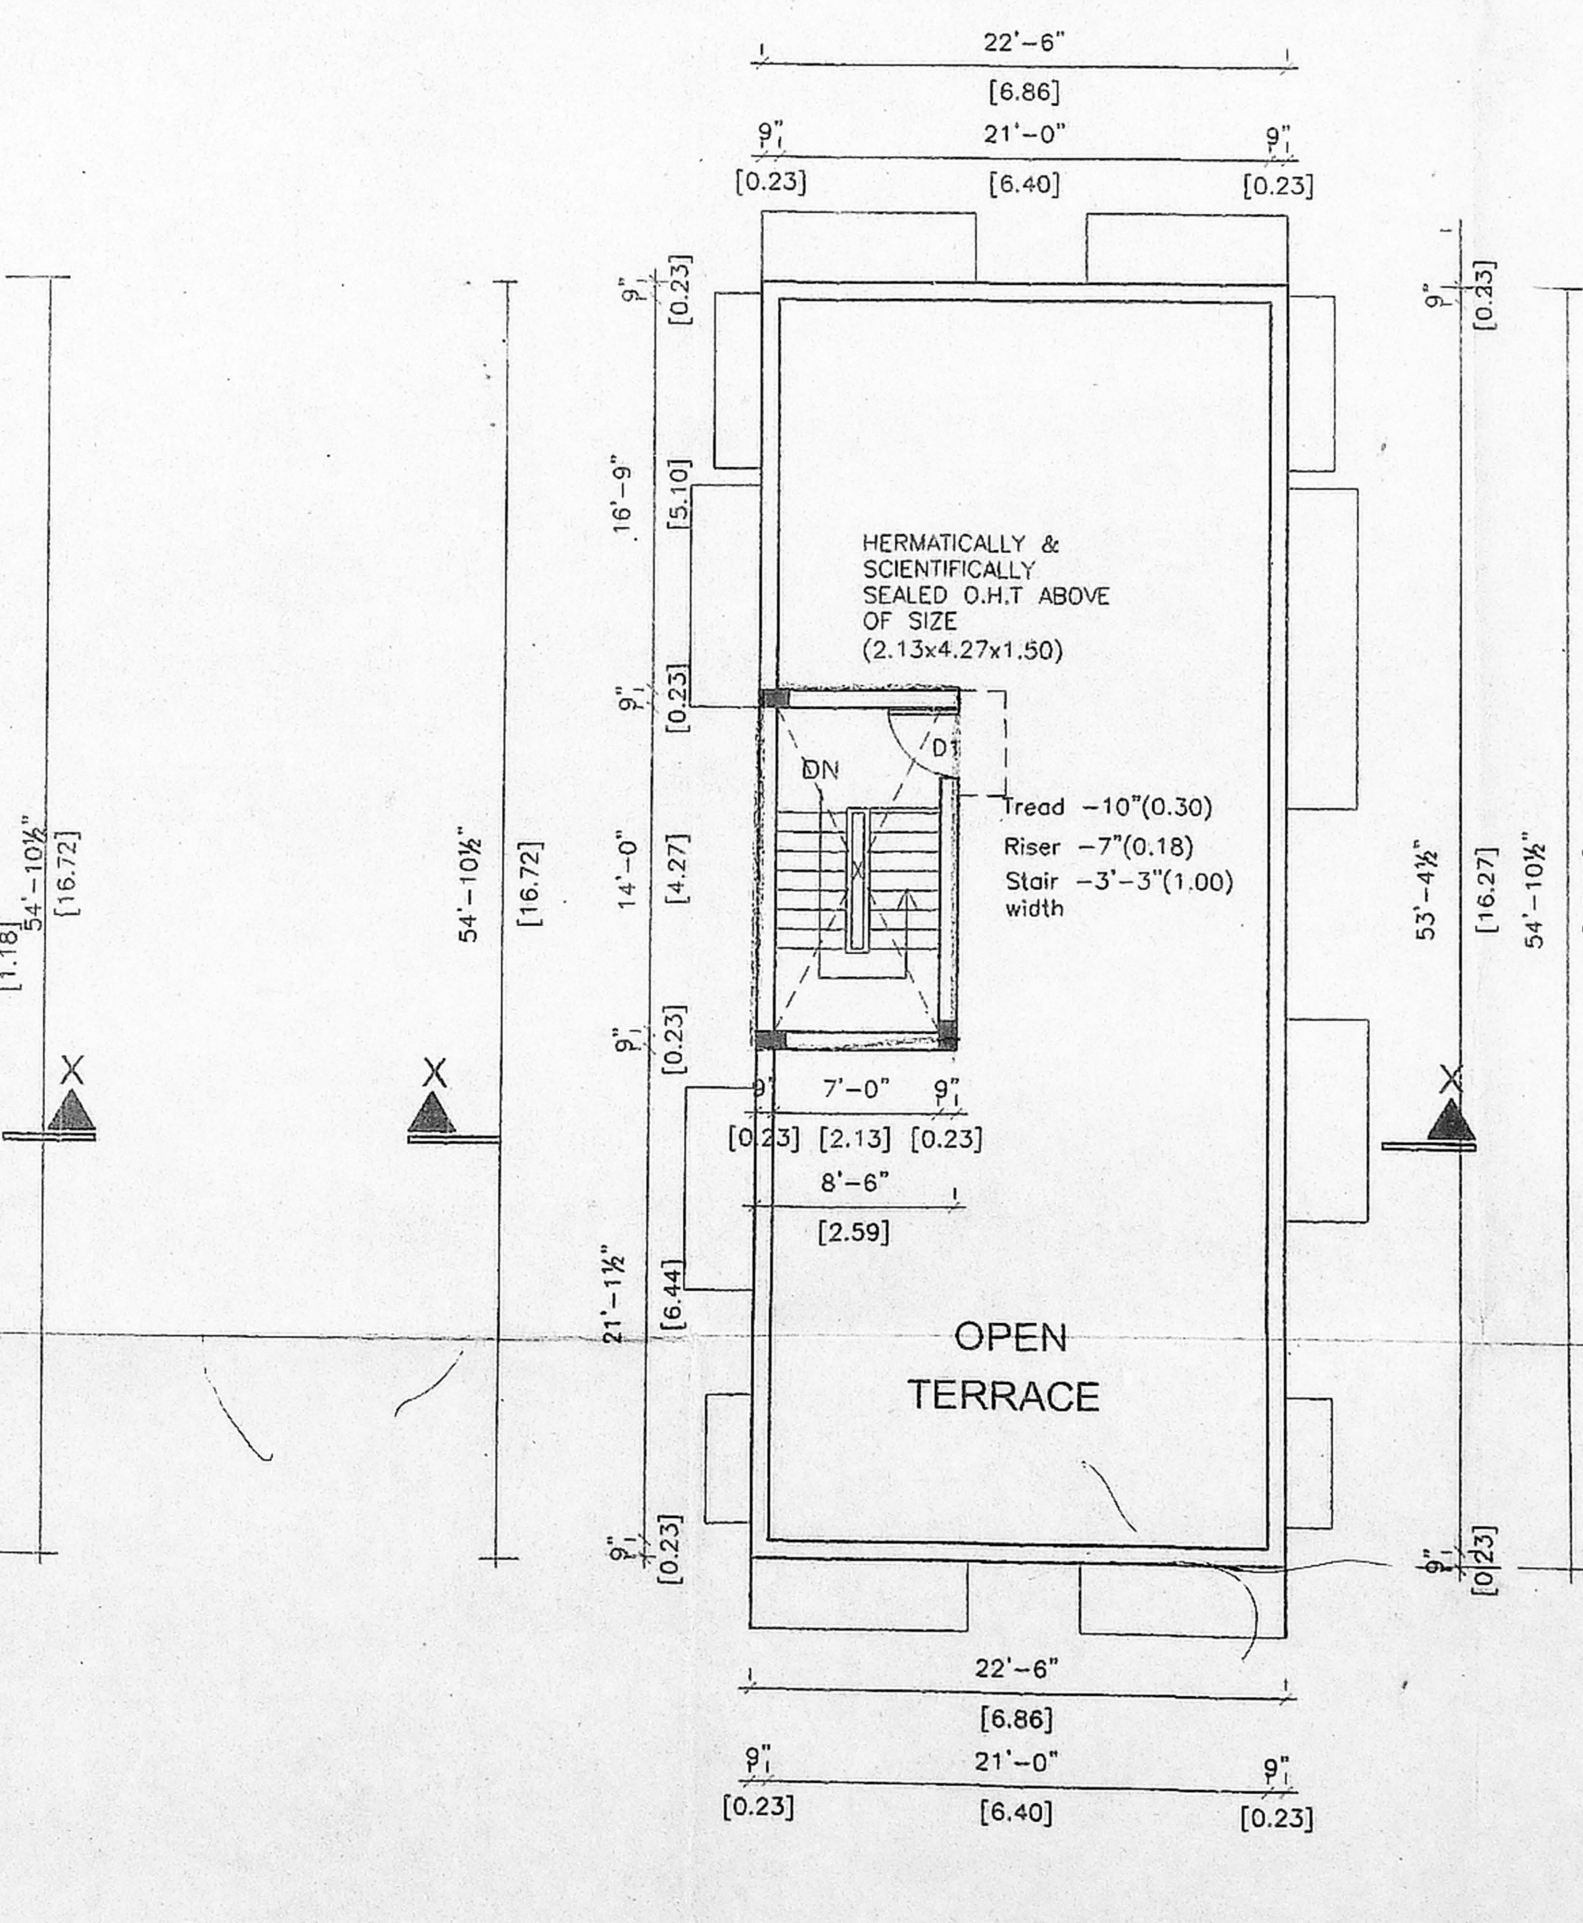

TERRACE FLOOR PLAN