






ELEVATION

APPROVED
 SUBJECT TO THE CONDITIONS IN
 THIS OFFICE LETTER
 No B2/31553/2003 Date 14/10/04
 FOR MEMBER SECRETARY
 CHENNAI METROPOLITAN
 DEVELOPMENT AUTHORITY
 CHENNAI-600 008.


OFFICE COPY

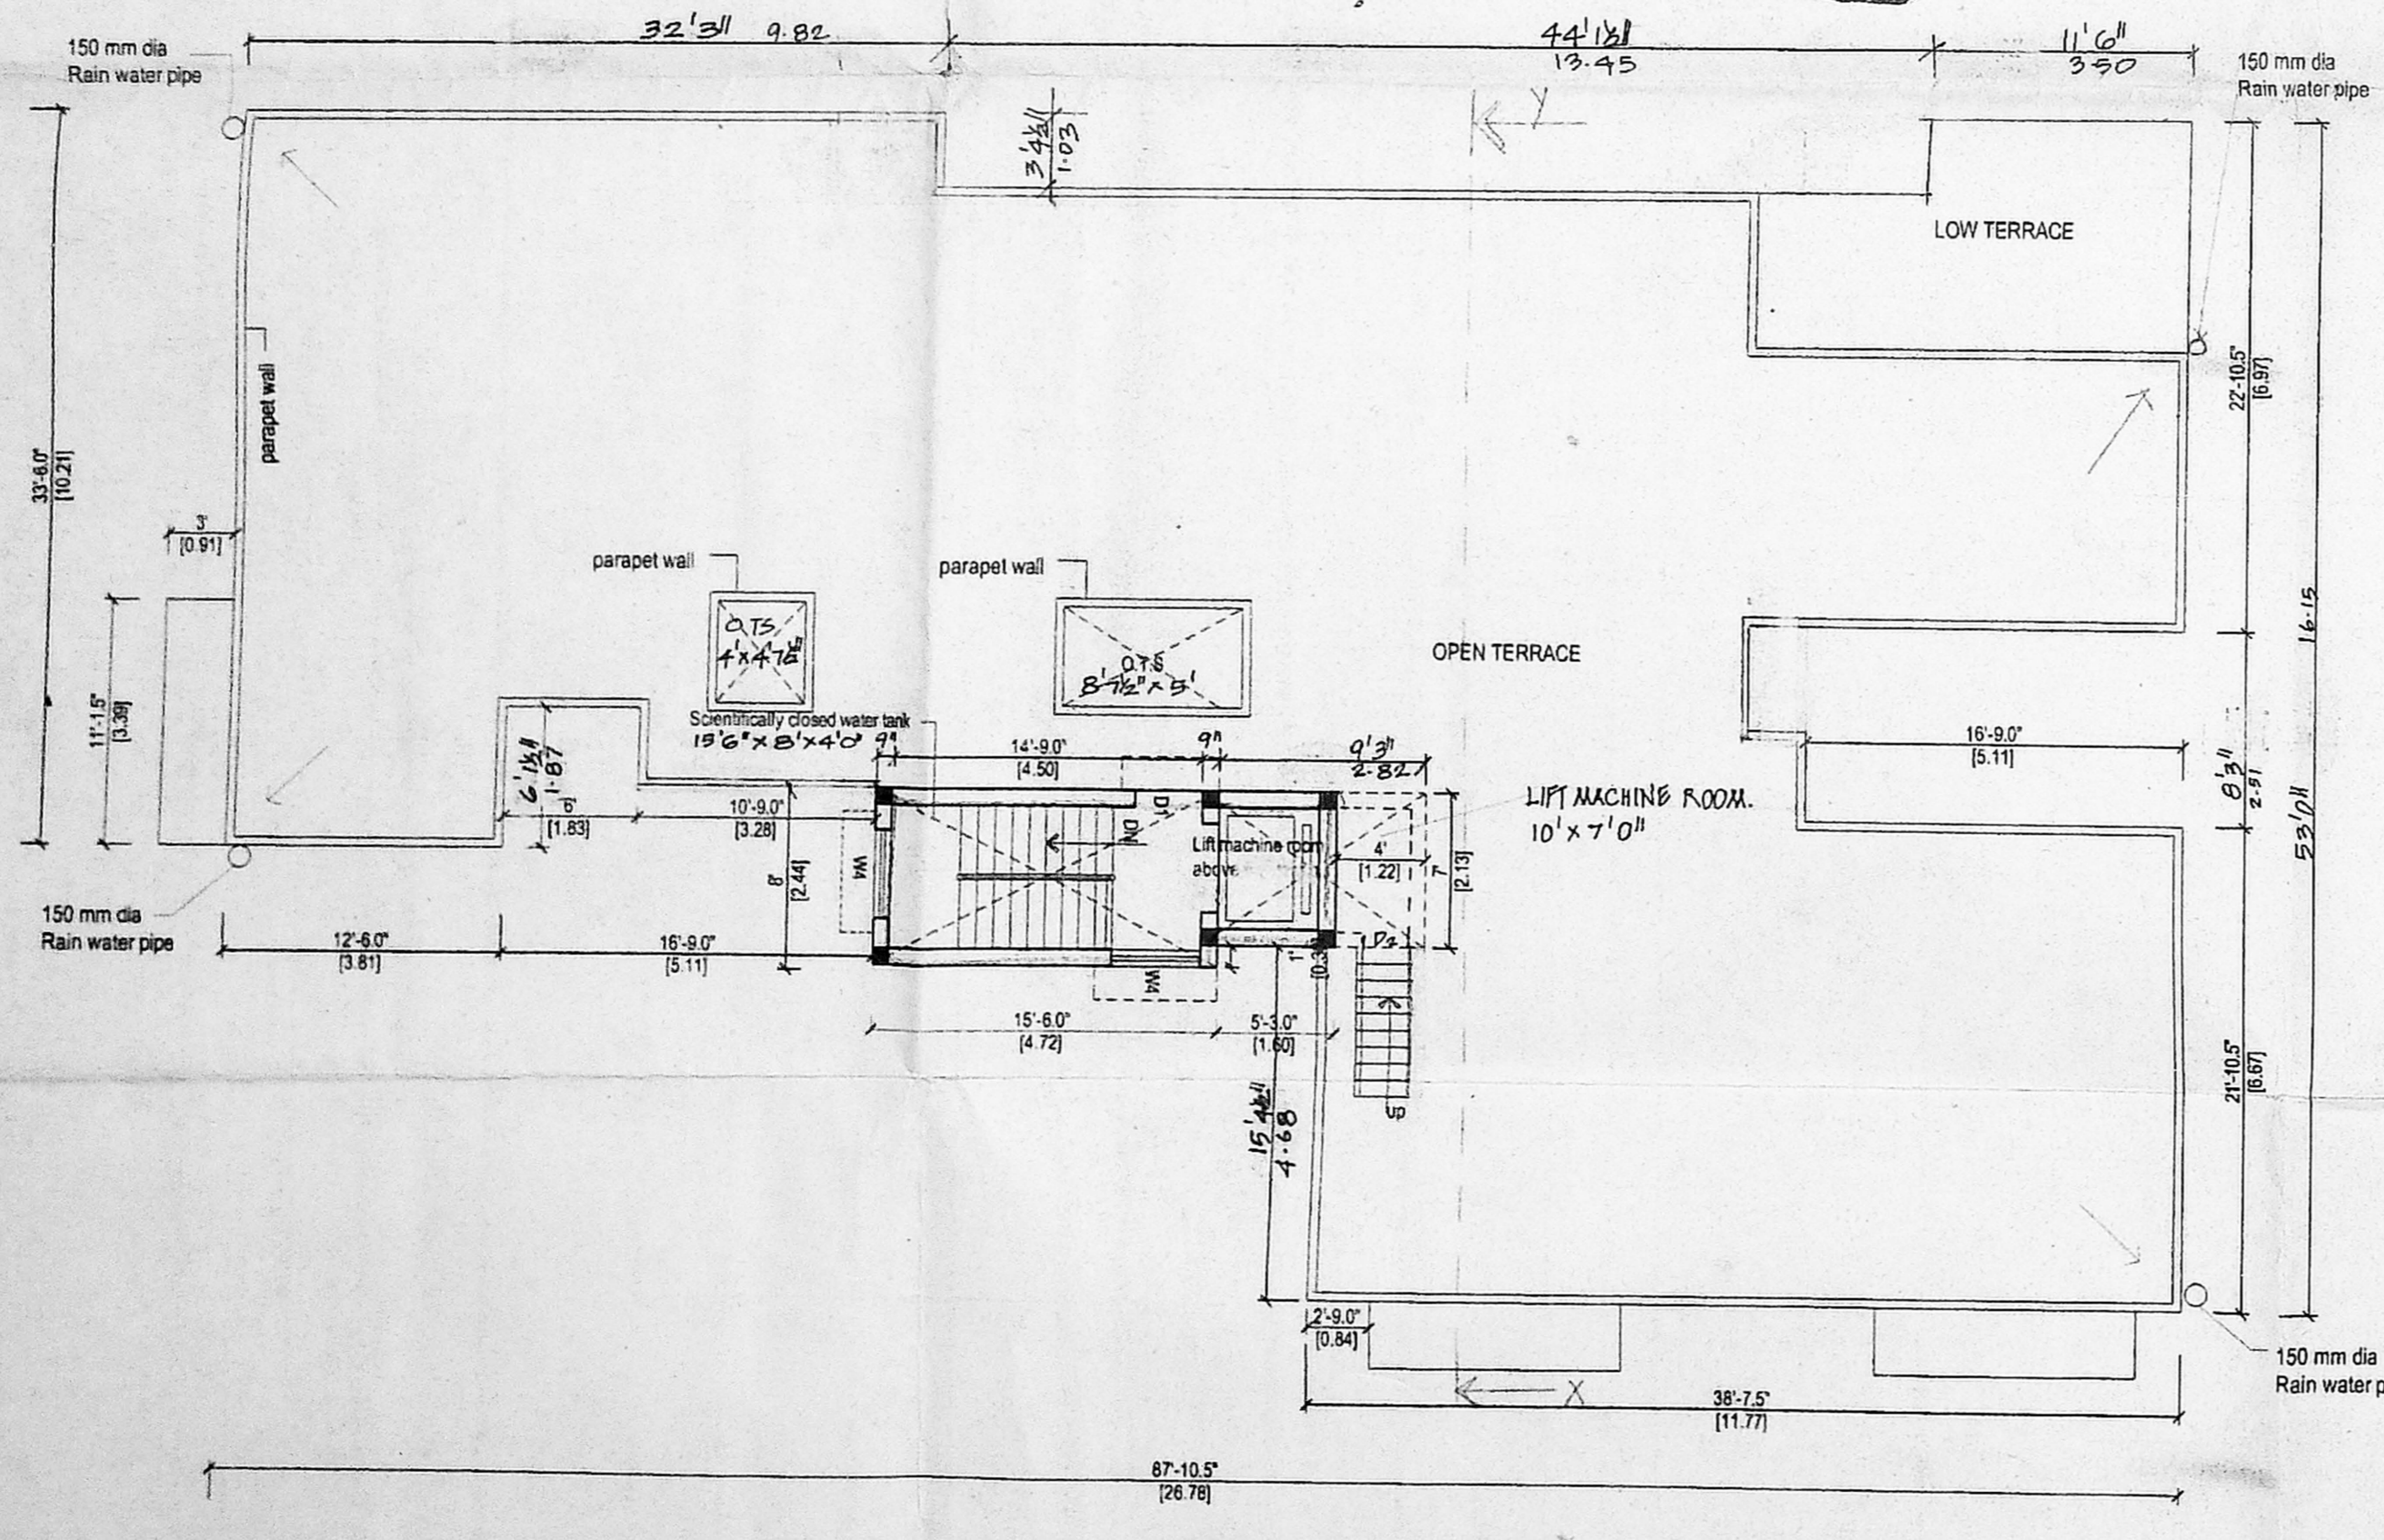


TERRACE FLOOR PLAN

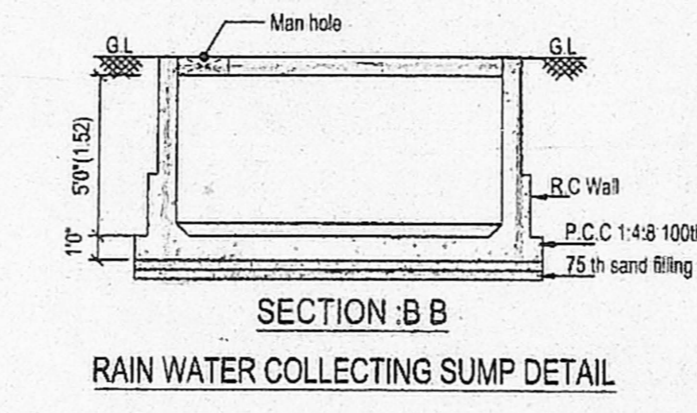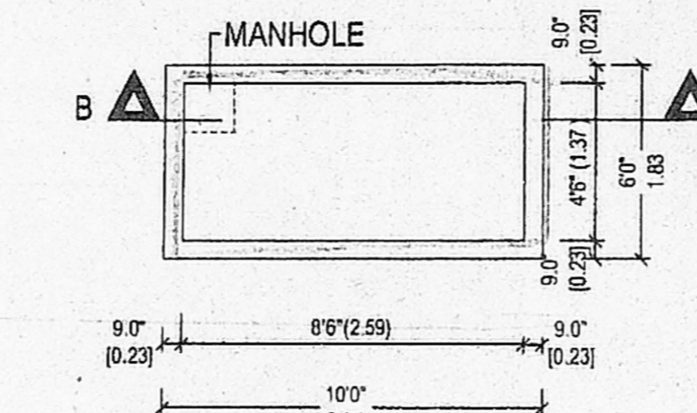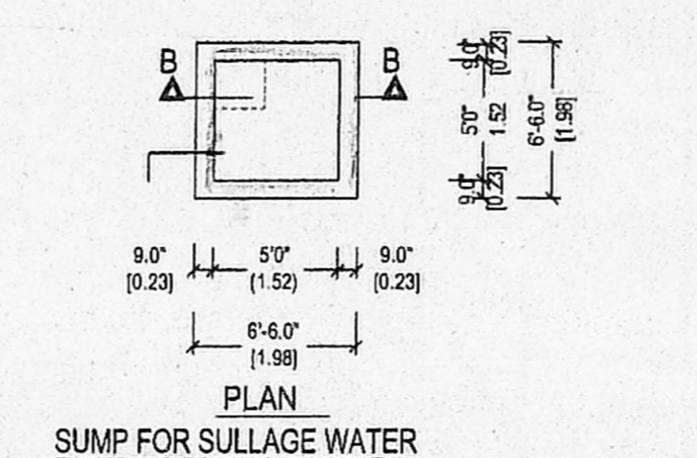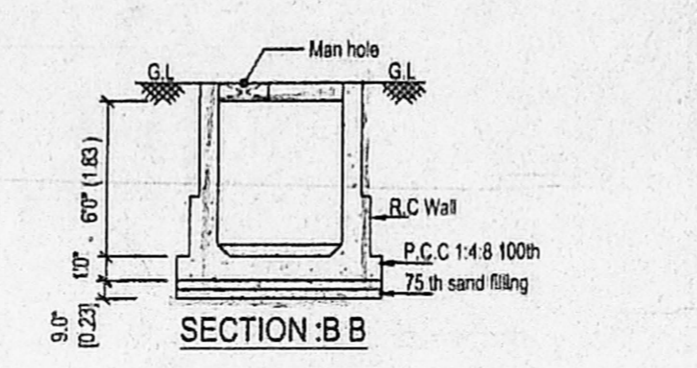


RAIN WATER COLLECTING SUMP DETAIL

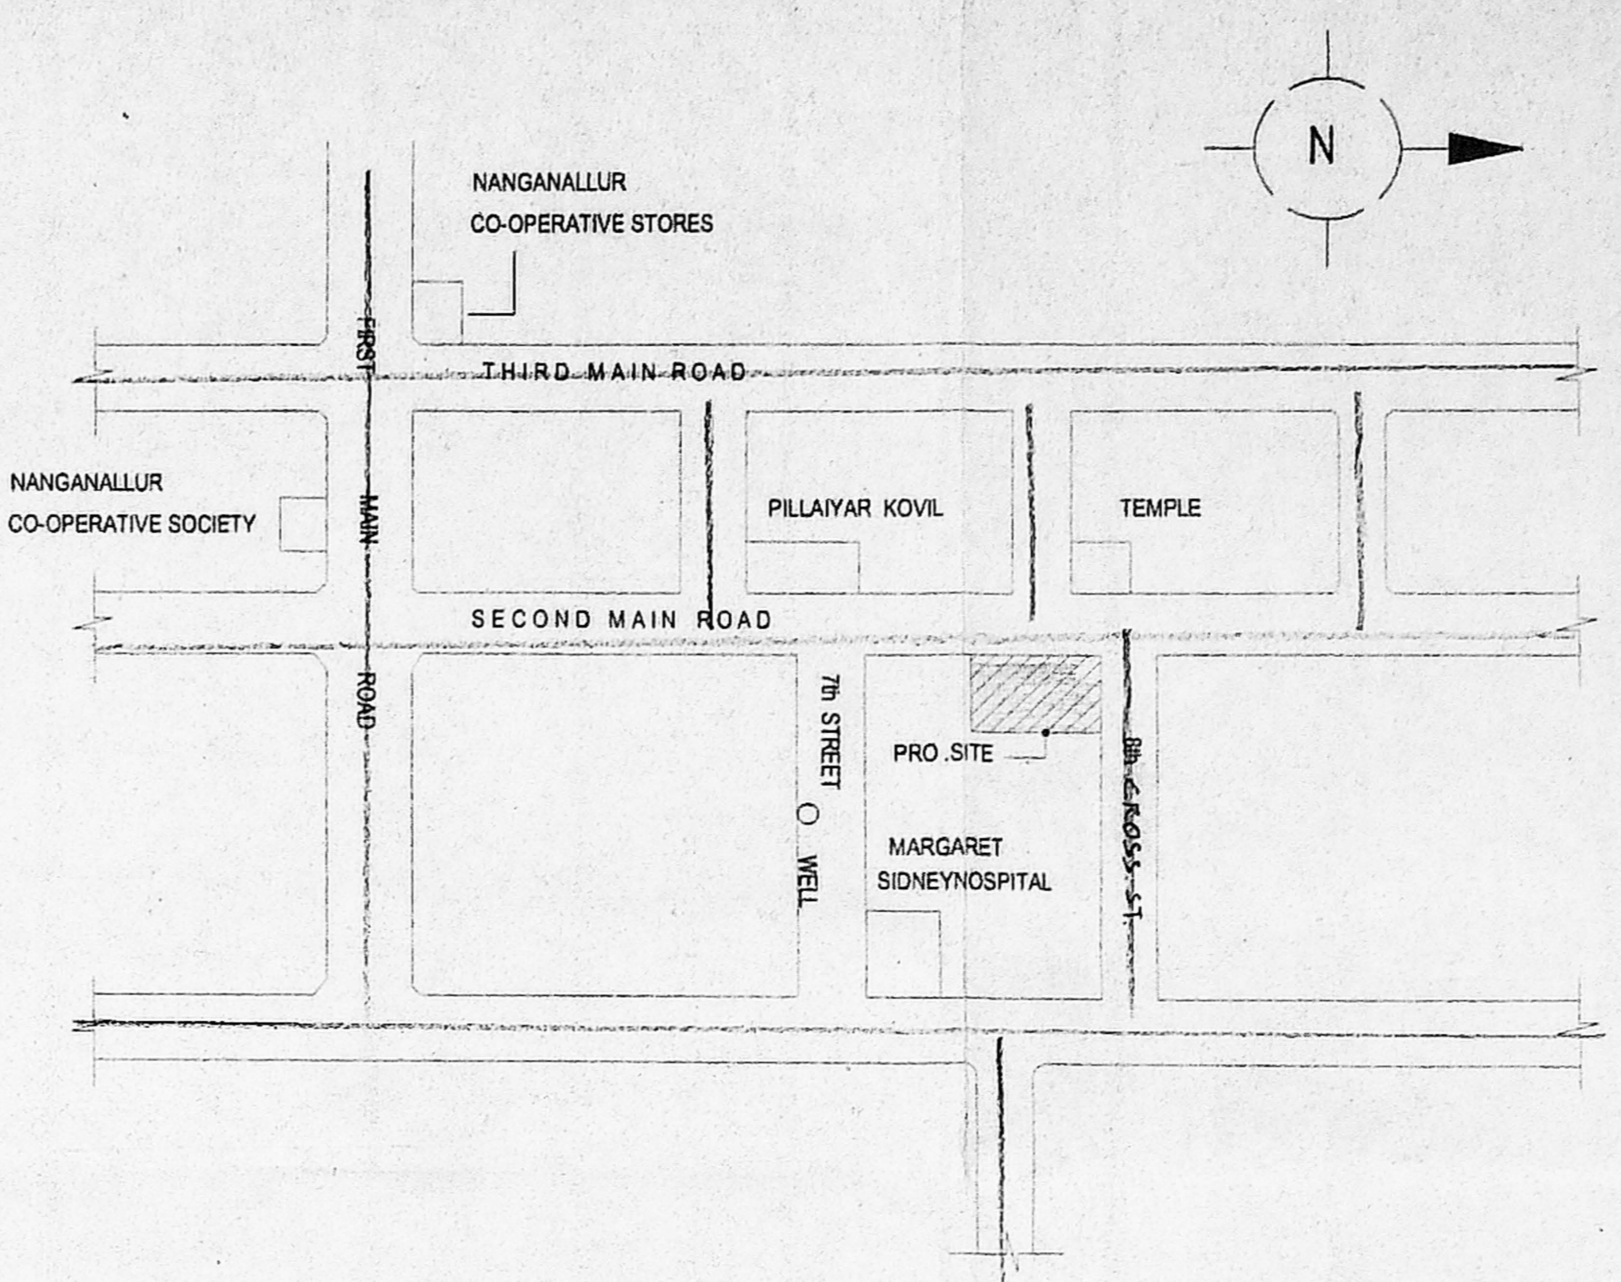


KEY PLAN
(NOT TO SCALE)

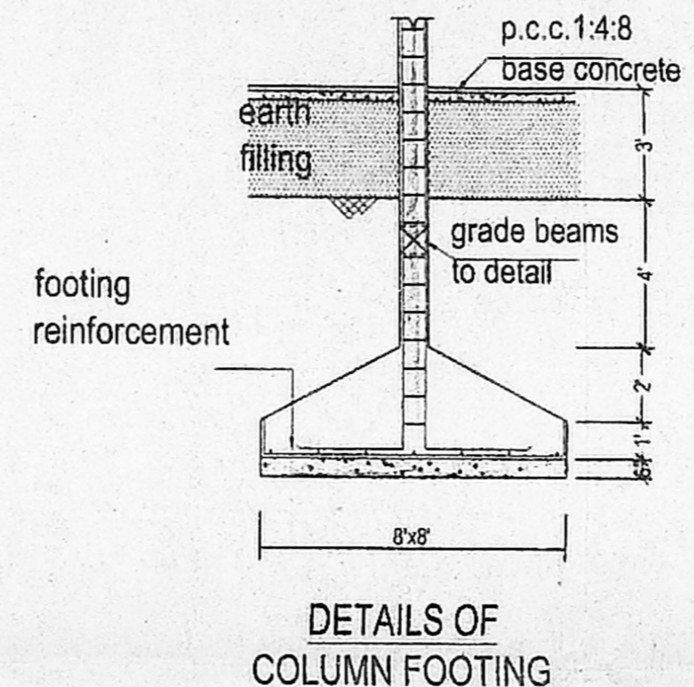


DETAILS OF COLUMN FOOTING

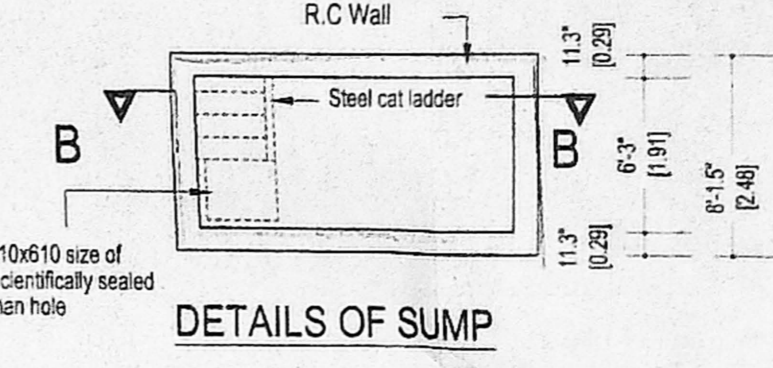


DETAILS OF SUMP

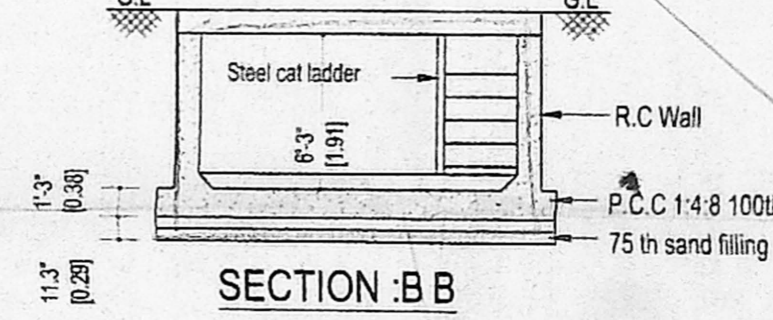


SECTION : B B

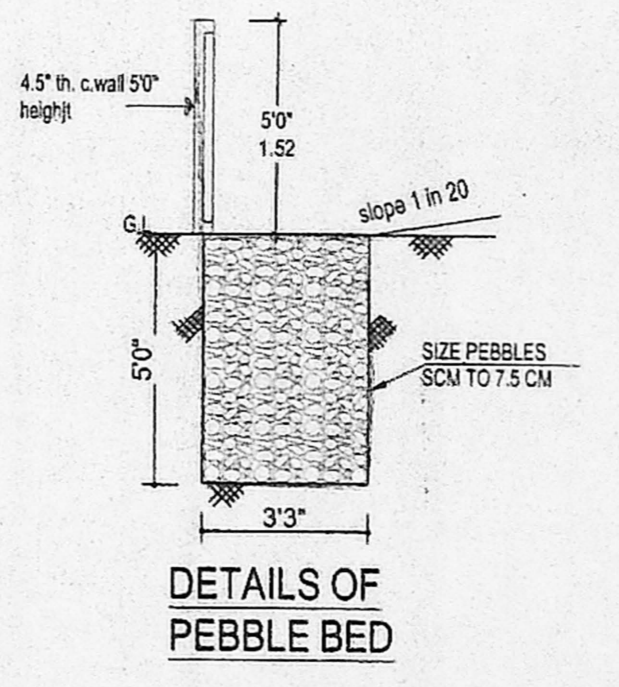

DETAILS OF PEBBLE BED

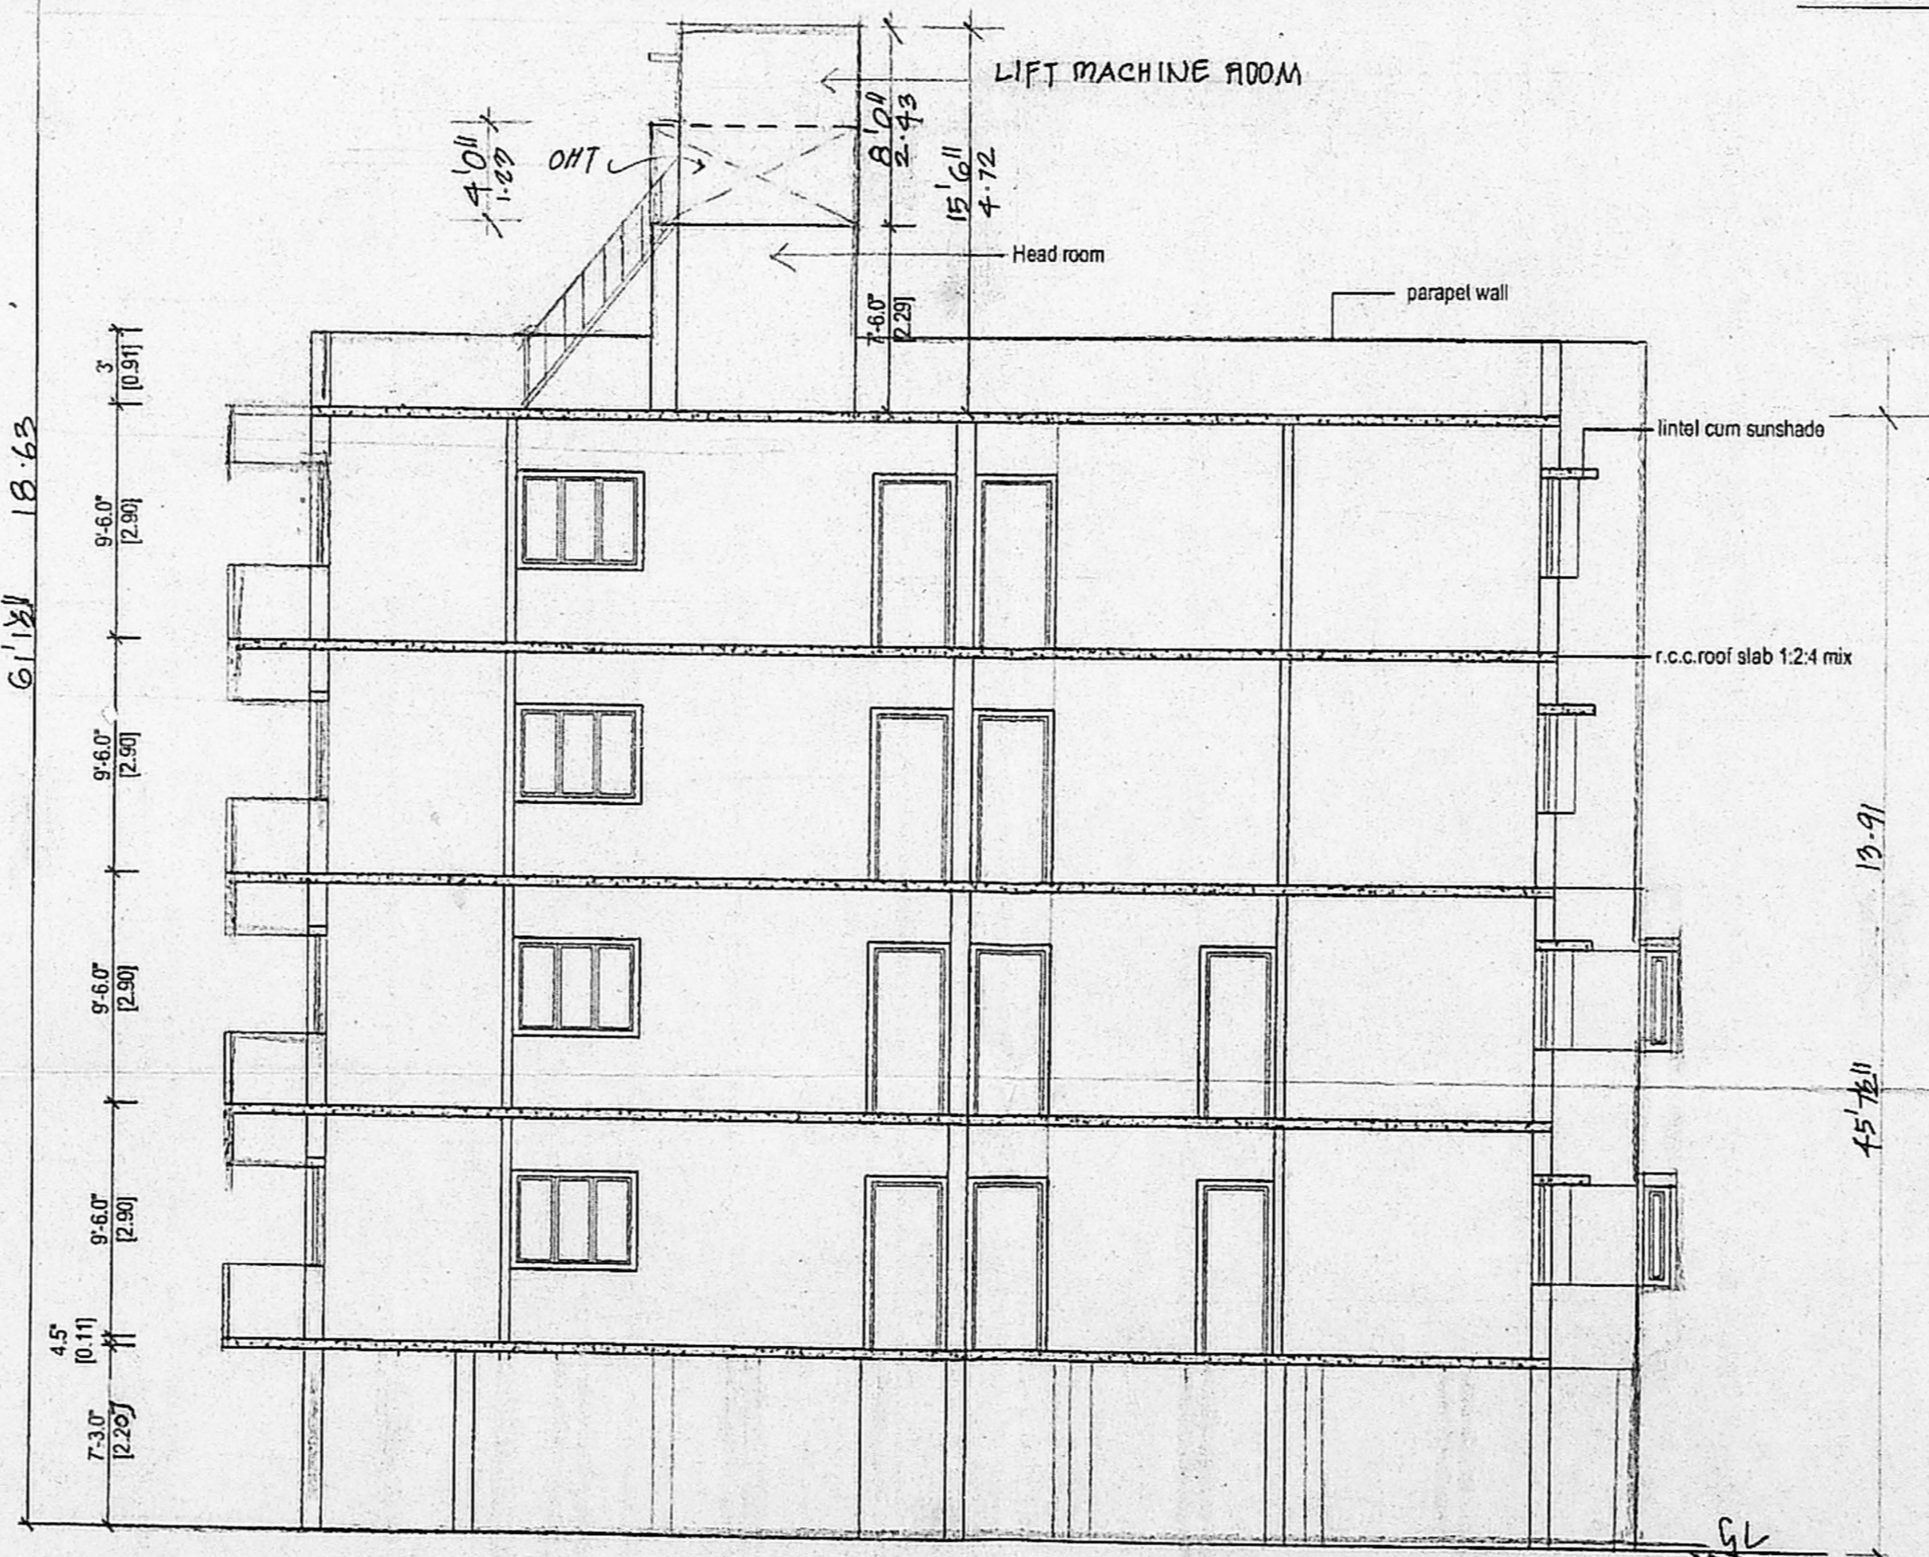


SECTION 'XY'

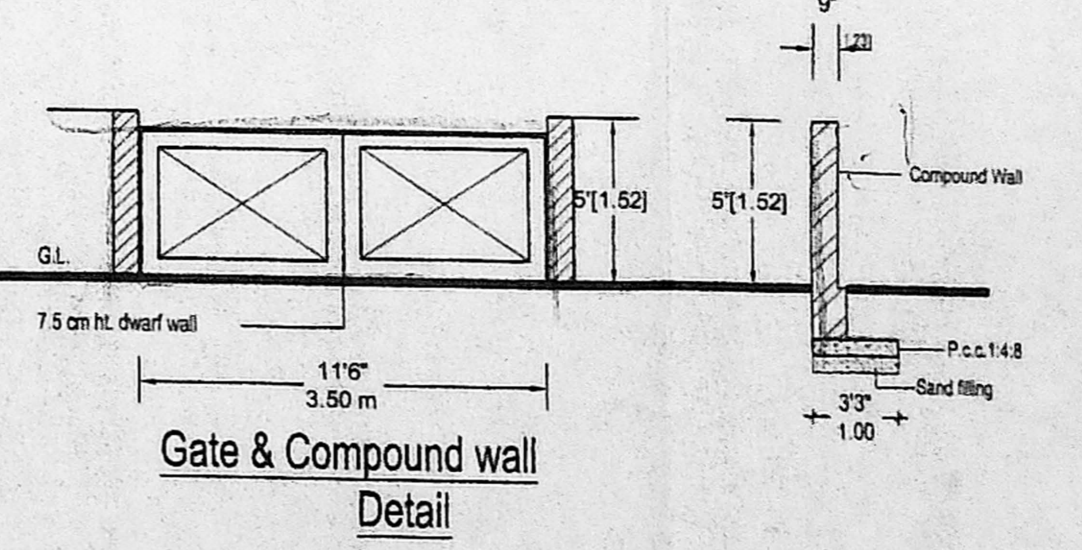

Gate & Compound wall
Detail

JOINERY	
MD - DOOR	3'3"X7'0" - 0.99X2.13
D1 - DOOR	3'0"X7'0" - 0.91X2.13
D2 - DOOR	2'6"X7'0" - 0.78X2.13
W6 - DOOR	6'0"X4'0" - 1.83X1.22
W5 - WINDOW	5'0"X4'0" - 1.52X1.22
W4 - WINDOW	4'2"X4'0" - 1.27X1.22
W3 - WINDOW	3'0"X3'5" - 0.91X1.06
KW - WINDOW	3'0"X3'5" - 0.91X1.06
FW - WINDOW	3'0"X4'0" - 1.82X1.22
V - VENTILATOR	2'0"X2'6" - 0.60X0.76

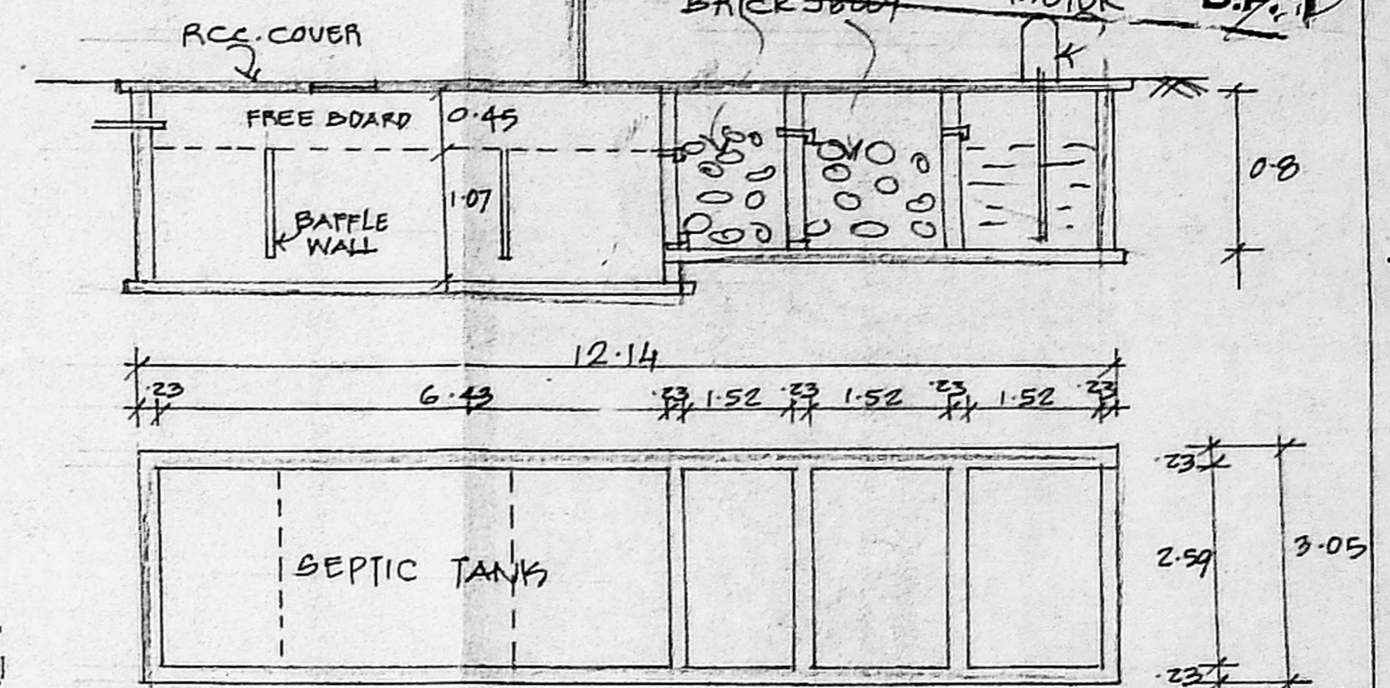

SEPTIC TANK

COLOUR INDEX	
PROPOSED	[Symbol]
BOUNDARY	[Symbol]
ROAD	[Symbol]

SHEET No. 2/2

REFERENCE	
SCALE 1" TO 8'0" (1:100)	

PROJECT TITLE
 PLAN SHOWING THE PROPOSED RESIDENTIAL BUILDING IN DOOR NO. 12, 13, 14, IN S.NOS : 6/6 (PT), 6/8 (PT), BLOCK NO:31, T.S.NO :35 WARD "B", NANGANALLUR VILLAGE, SAIDAPET TALUK, CHENGALPATTU DISTRICT

OWNER

S. ATHIVAMAN, R.E.
 Class-I. Licensed Surveyor - No. 192
 Corporation of Chennai
 5, Nathamuni Street, T. Nagar,
 Chennai - 17. Phone: 2815 0224
 Mobile: 31038440

LICENSED SURVEYOR