

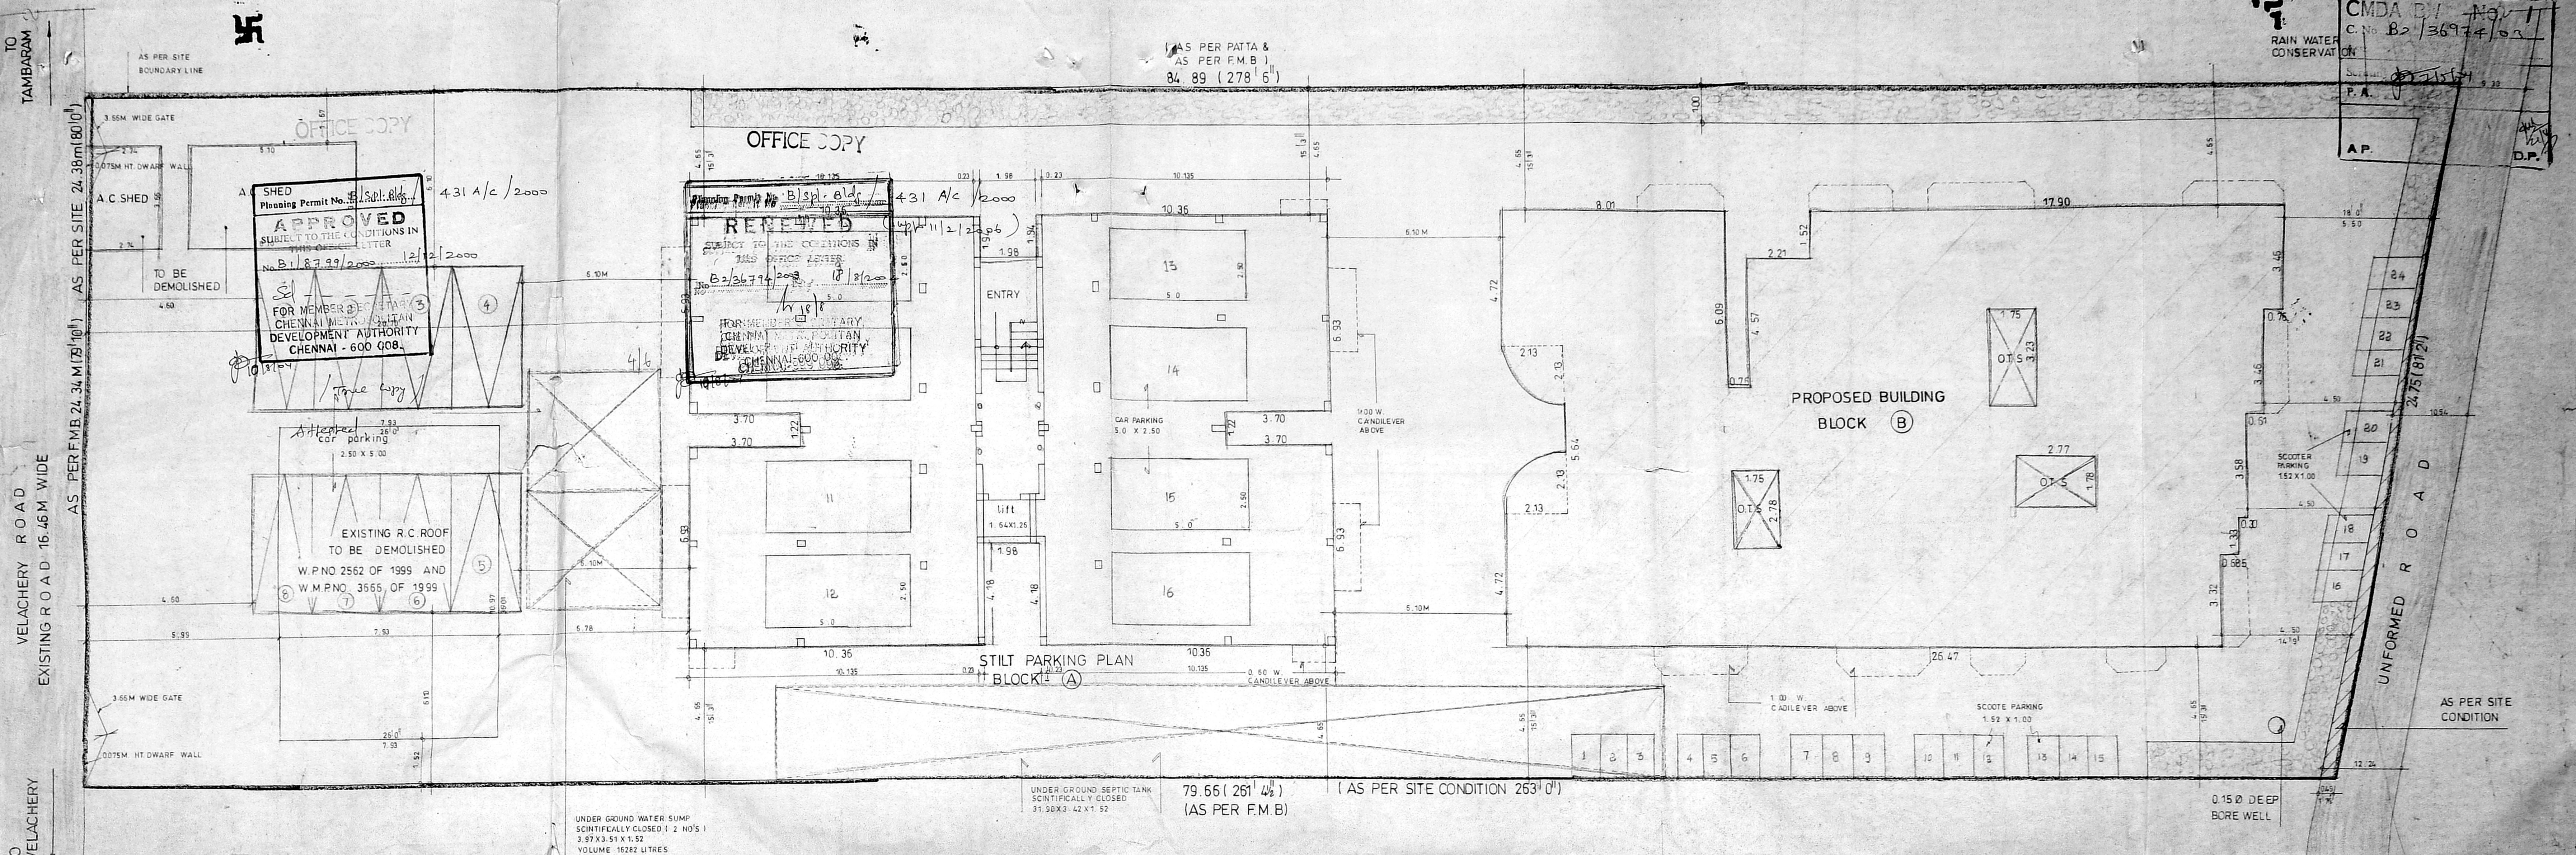
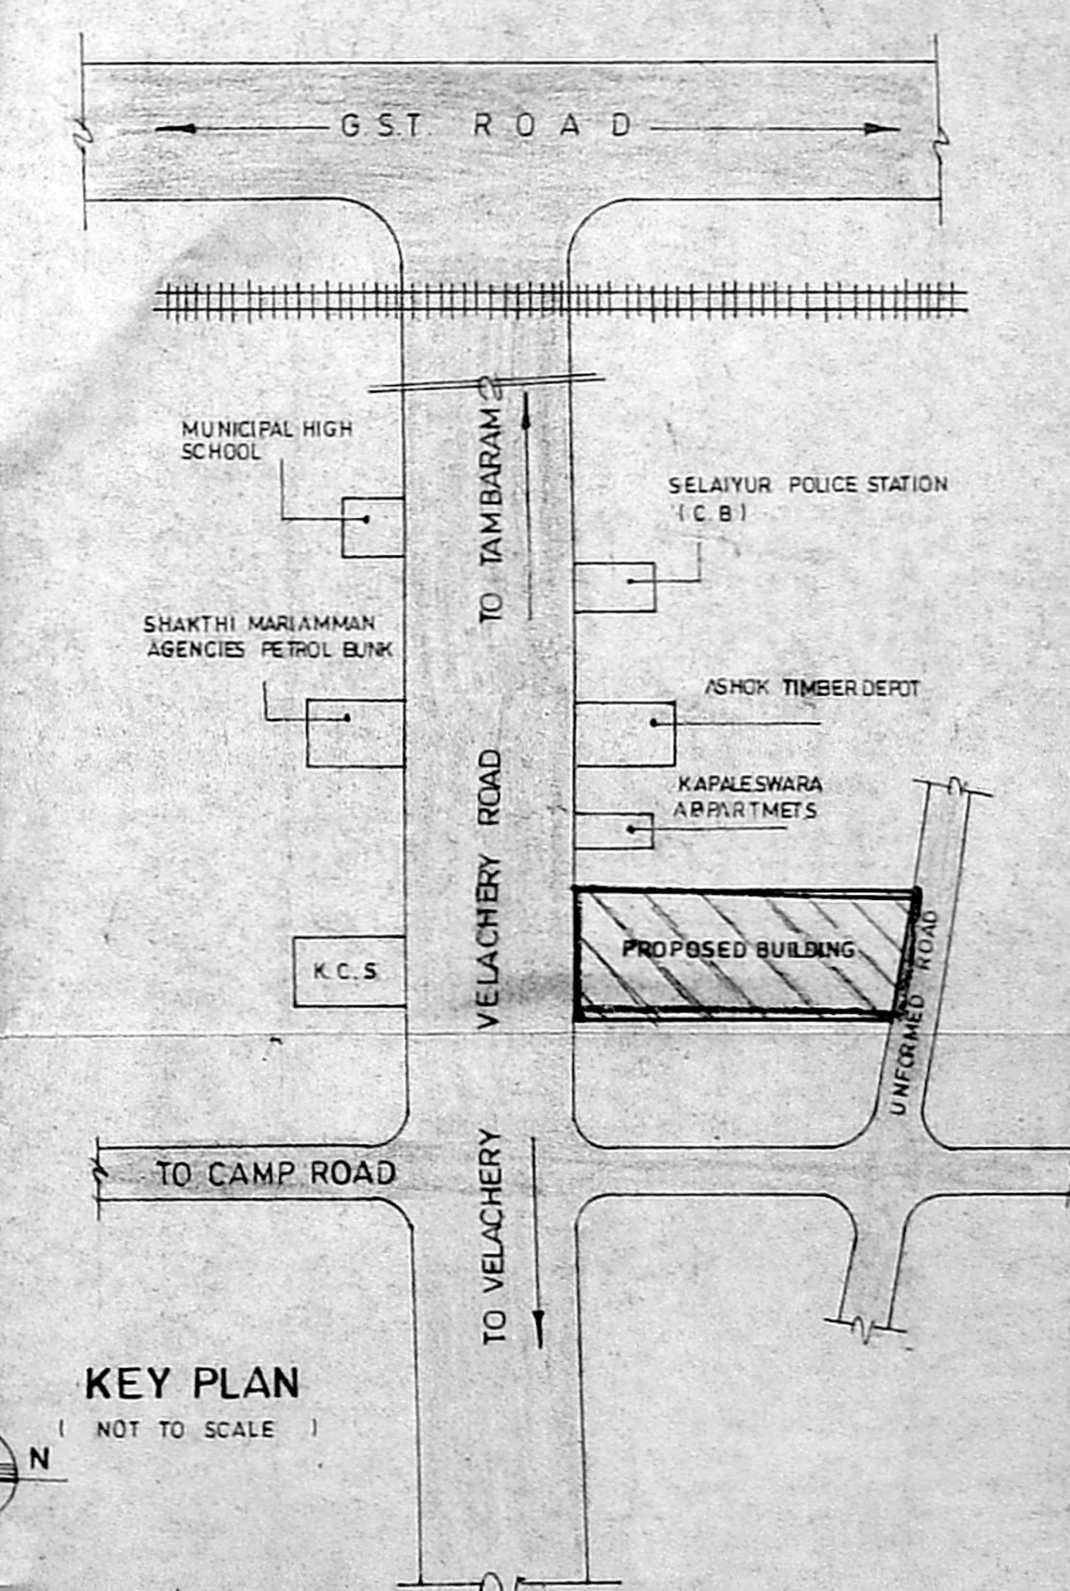
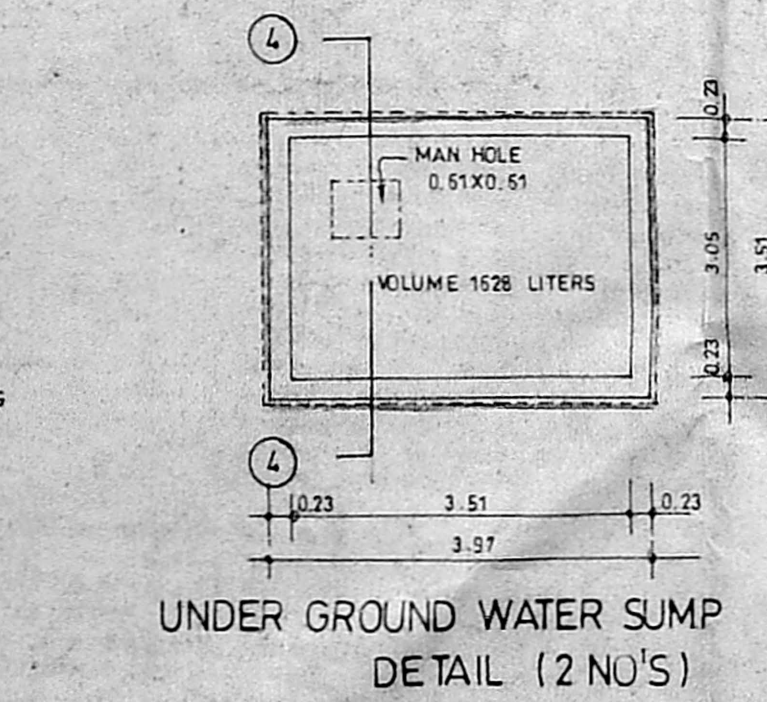
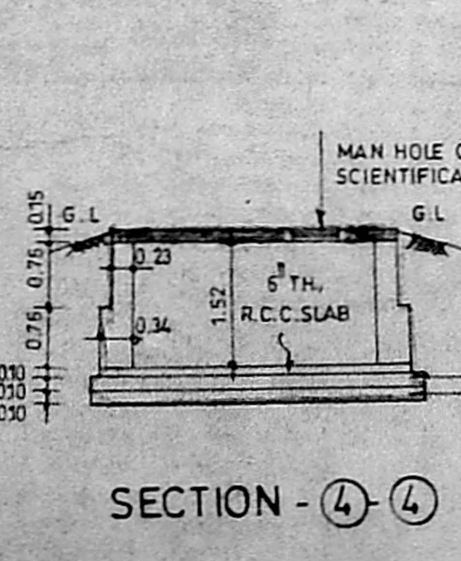
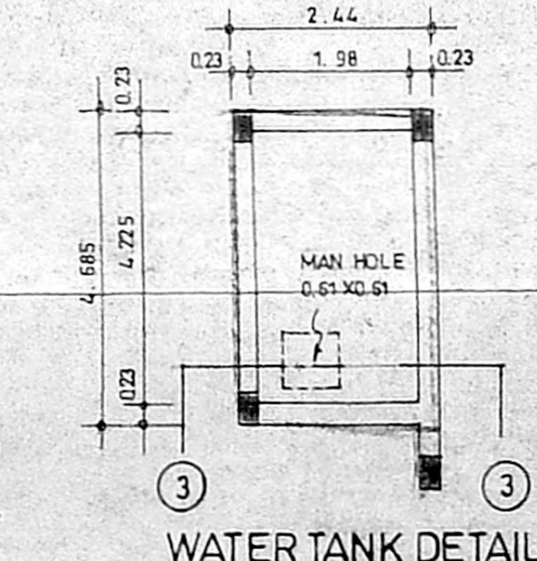
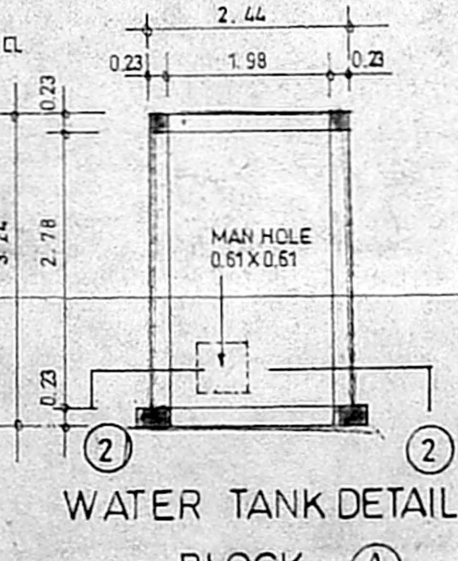
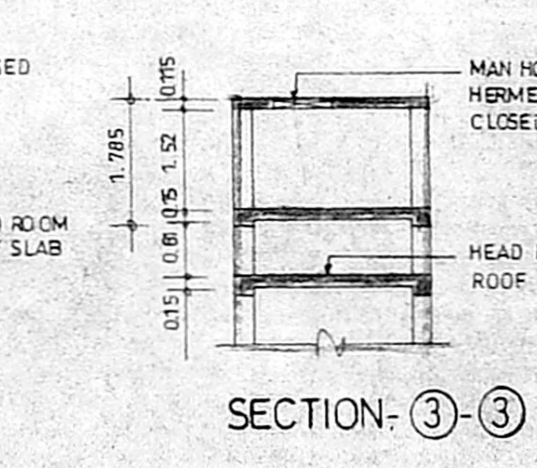
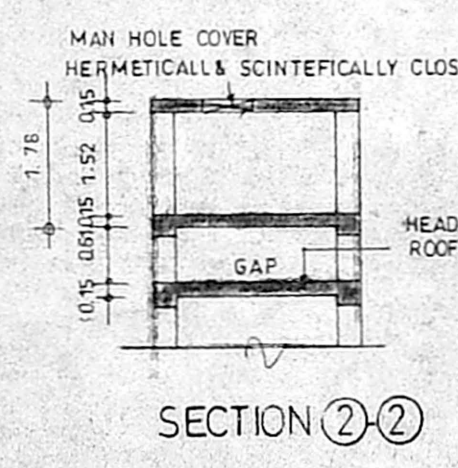
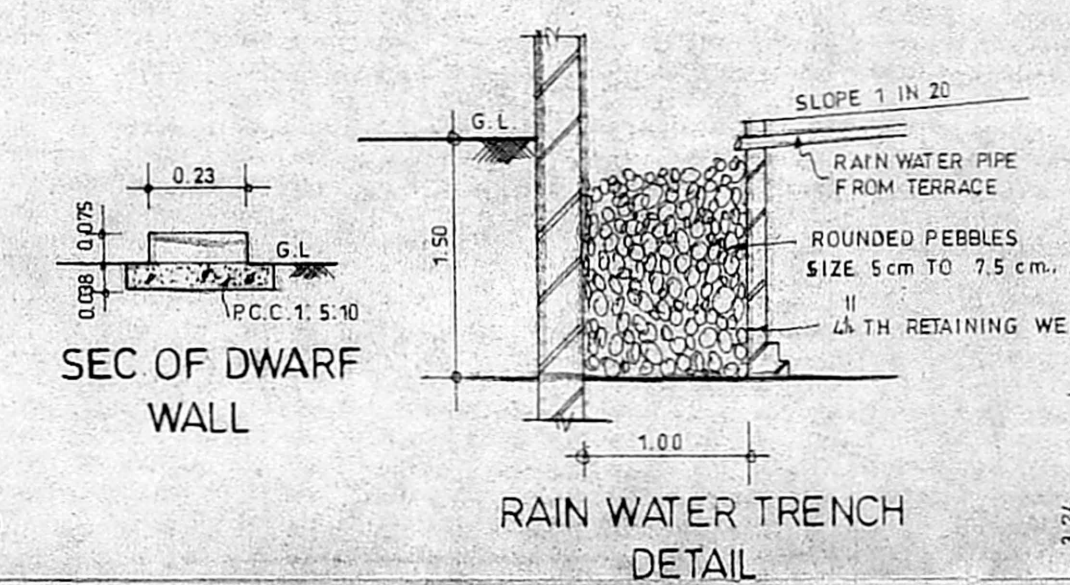
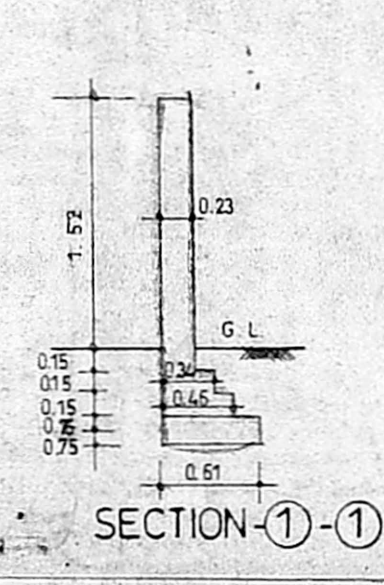


CMDA B.I. No. 11
 C.No. B2/36974/02
 P.A. 21557
 A.P. D.P.

AS PER PATT &
 AS PER F.M.B.)
 84.89 (278.6)

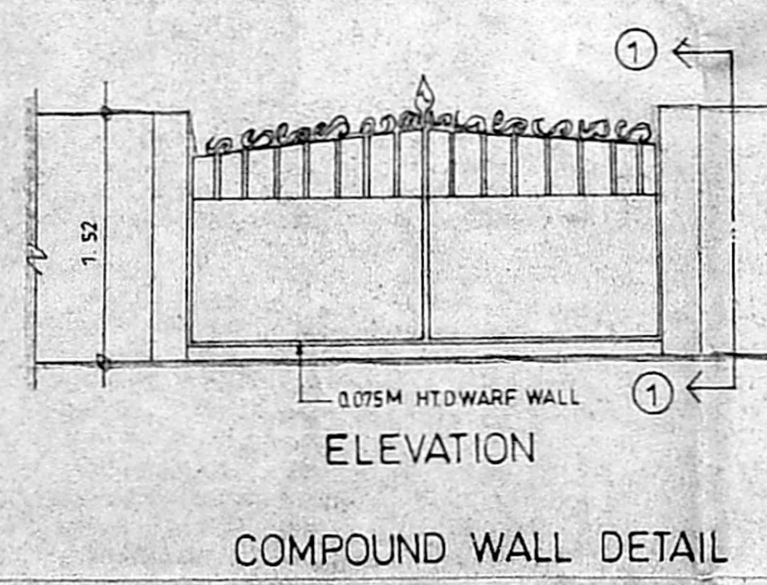

SITE PLAN
 (SCALE 1:100)

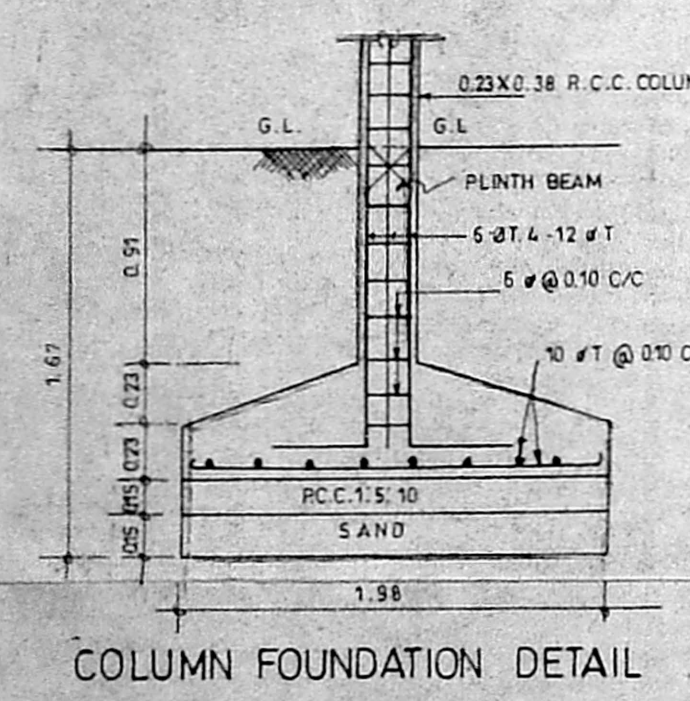






PROPOSED RESIDENTIAL FLATS AT DOOR NO 177, VELACHERY ROAD, 173, SELAIYUR VILLAGE, MADRAS - 73, SAIDAPET TALUK, S NO 50A/1A, 50A/2 B
 BLOCK - A & B

AREA STATEMENT		
PLOT AREA	2064.64 Sq.M.	22215 Sqft.
BLOCK - A - AREA		
FIRST, SECOND, THIRD & FOURTH FLOOR AREA	340.30 M ² X 4	3661.63 M ² X 4
STILT LEVEL FLOOR AREA	21.33 M ²	229.51 M ²
TOTAL BLOCK - A - AREA	1382.53	14876.02 M ²
BLOCK - B - AREA		
GROUND FLOOR AREA	389.76 M ²	4193.82 M ²
FIRST, SECOND, THIRD FLOOR AREA	425.56 M ² X 3	4579.03 M ² X 3
TOTAL BLOCK - B - AREA	1666.45 M ²	17931.00 M ²
TOTAL BUILT UP AREA	3048.99 Sq.Ms	32807.02 Sqft.
PLOT COVERAGE	37.09	F.S.I. 1.48

OWNER'S SIGNATURE

S. Ravi

P. RAVI, B.Arch., A.I.I.A., A.I.L.D., F.I.R.A., MCAE
 LICENCED SURVEYOR CLASS I RA 05
 CORPORATION OF CHENNAI
 # 40, (Old No. 18), Venkataraman Street,
 T. Nagar, Chennai-600 017.
 LICENCED SURVEYOR

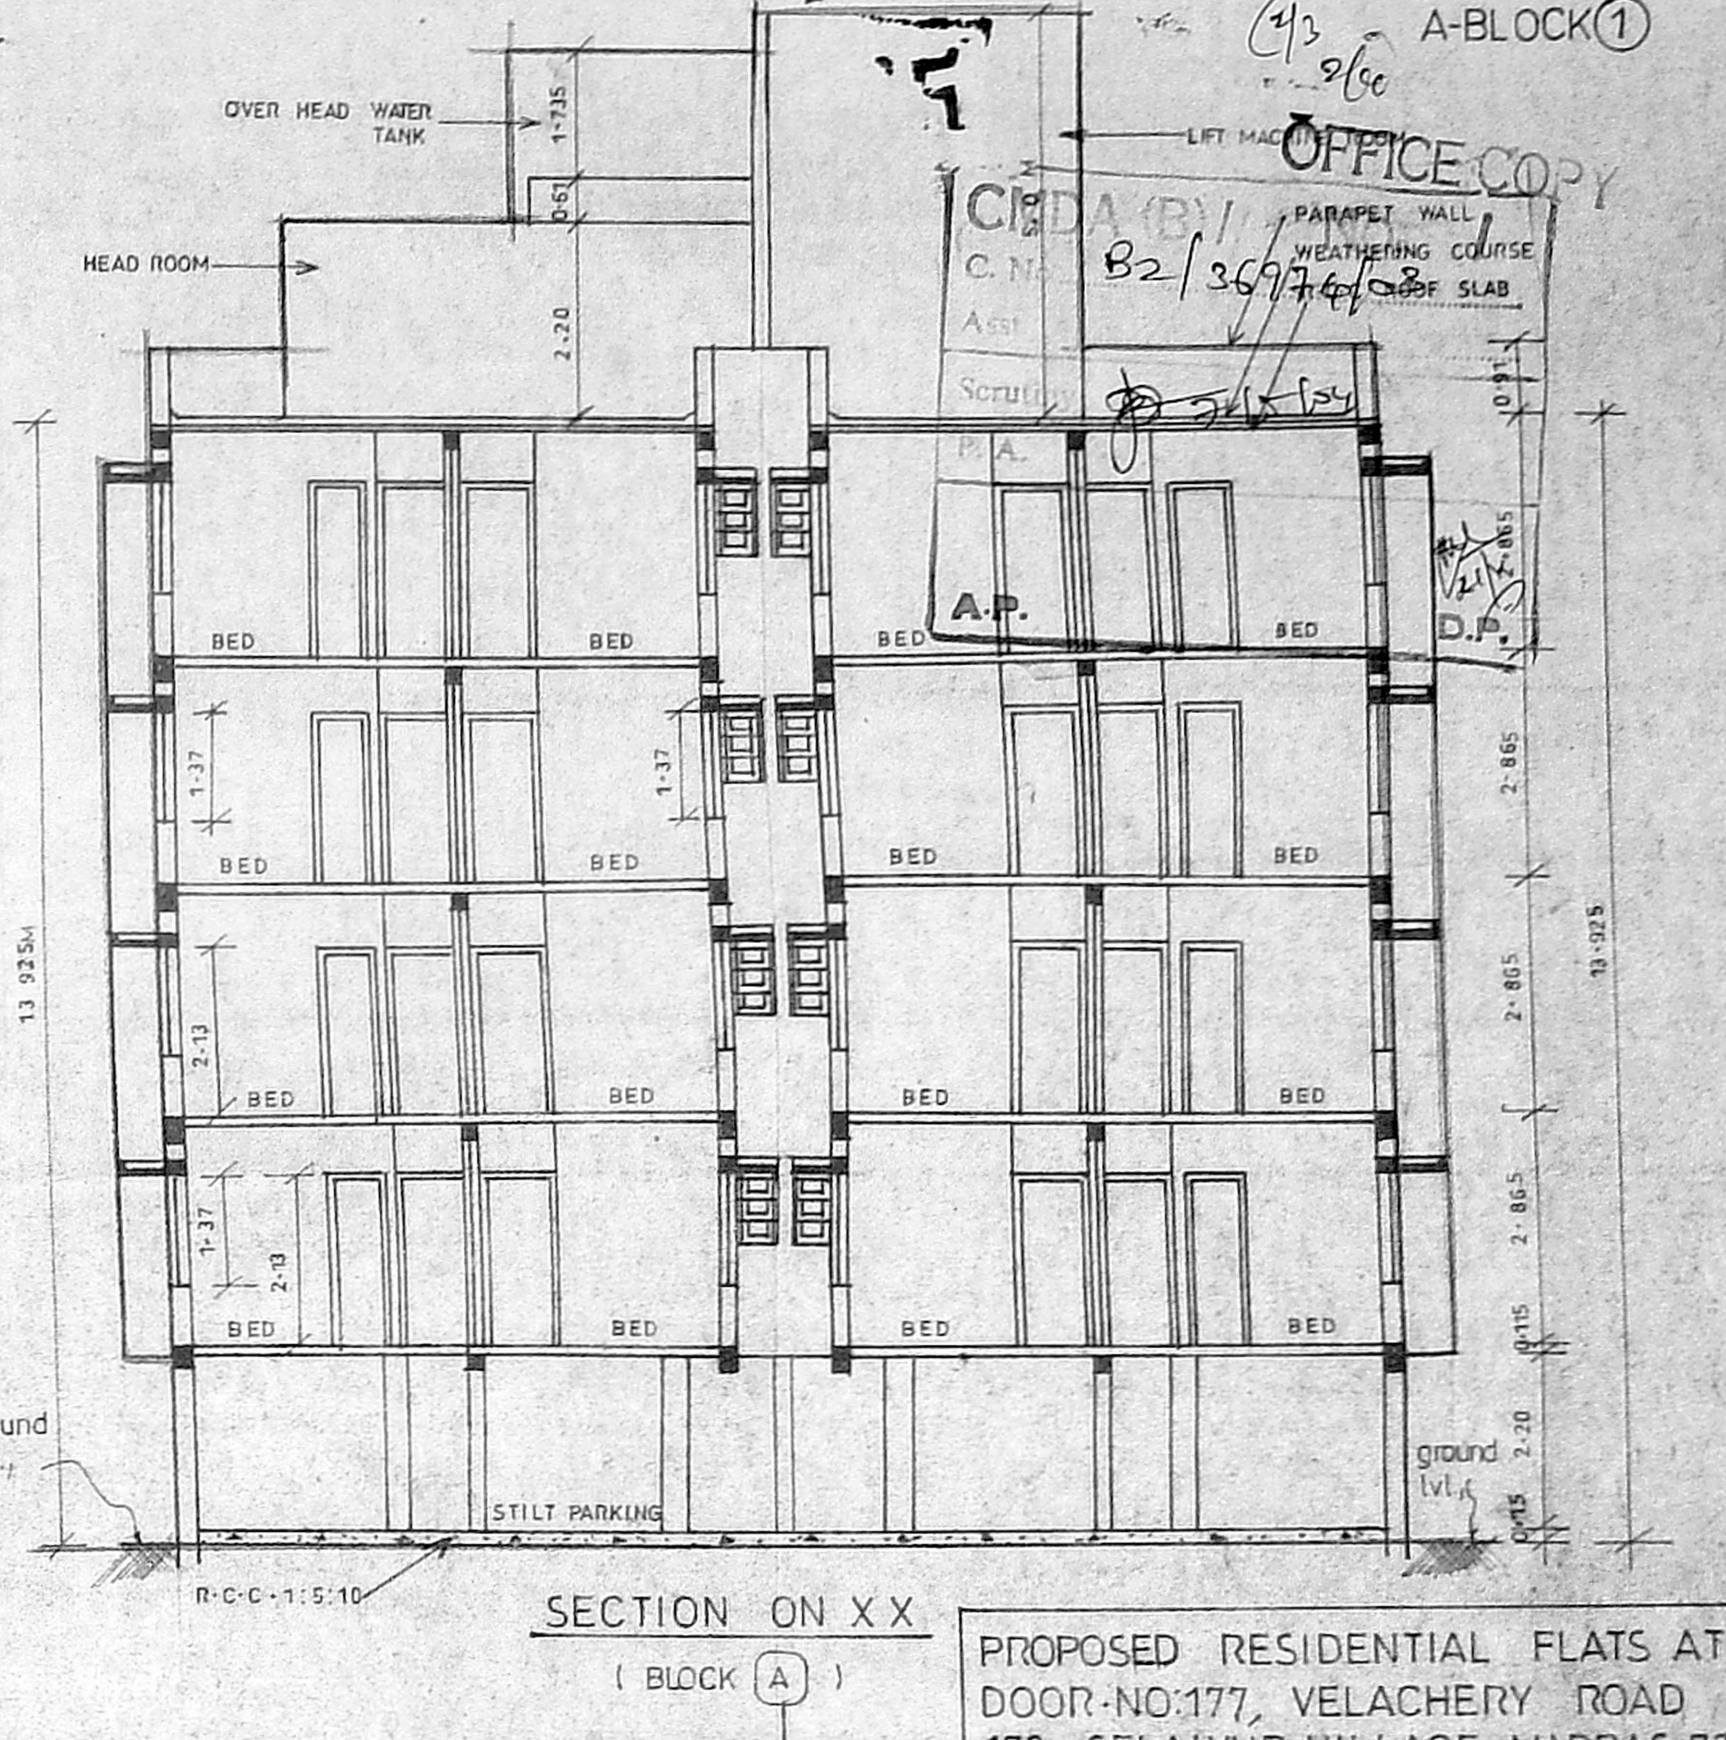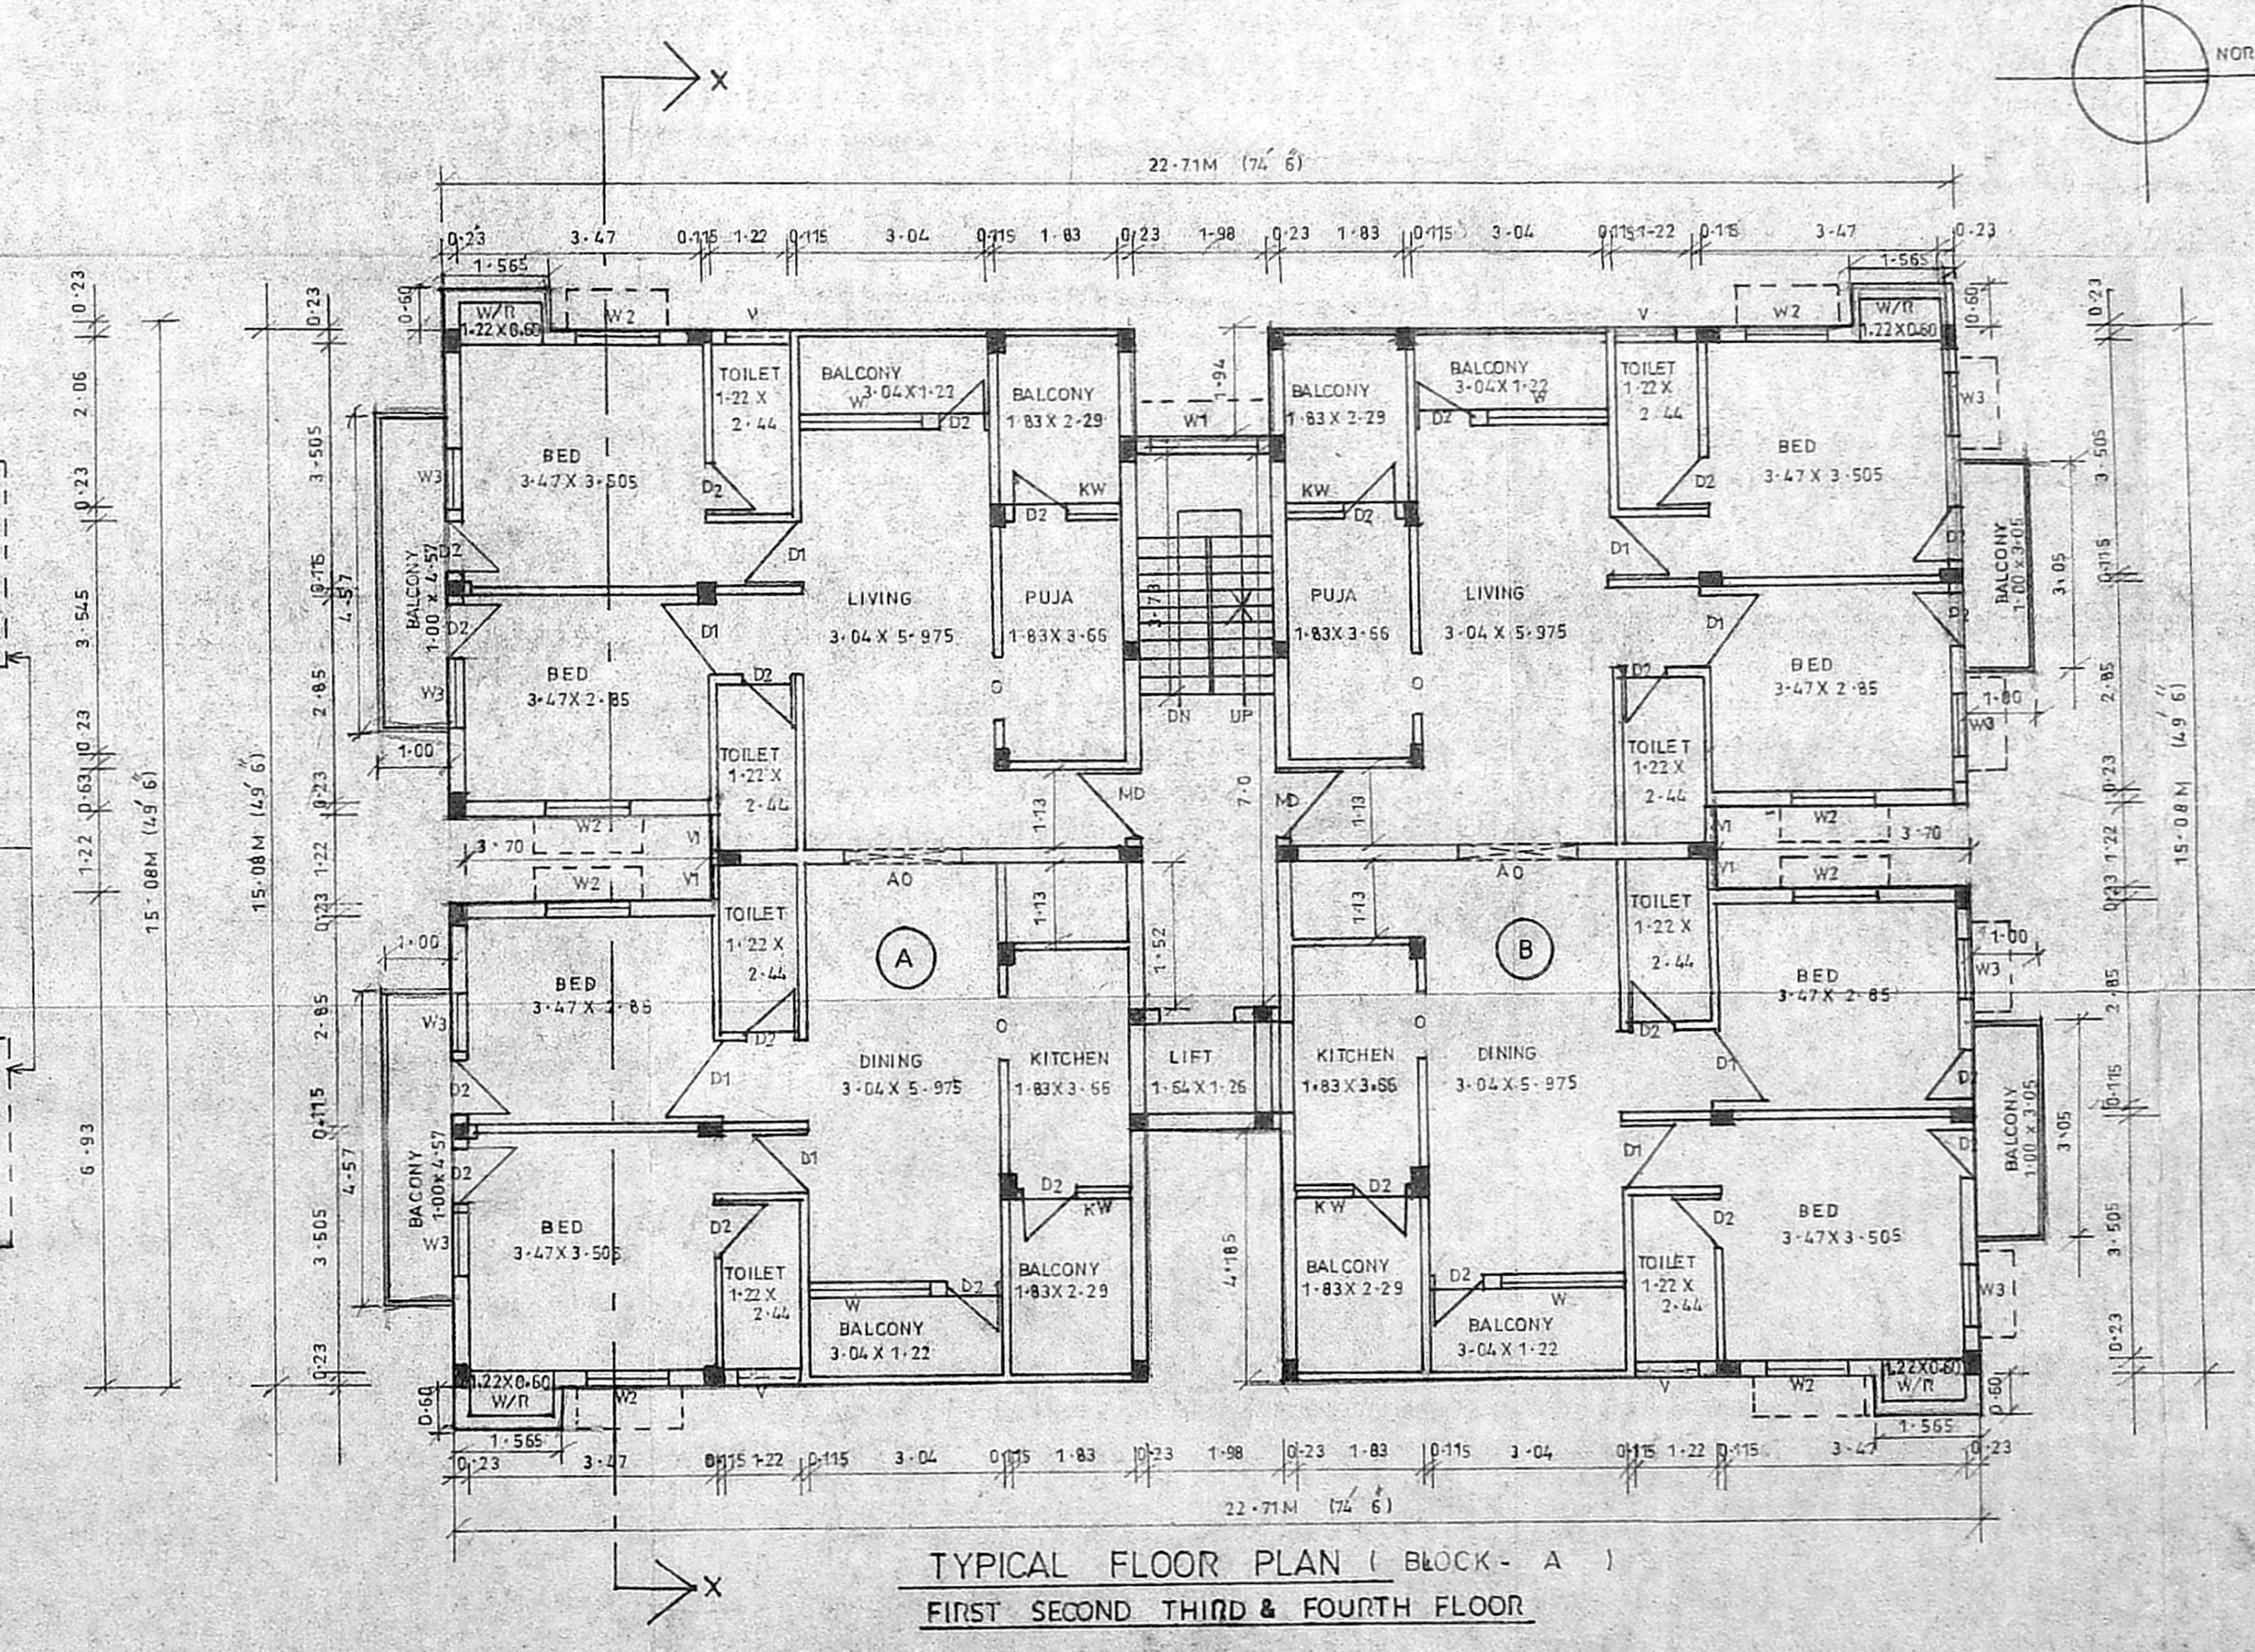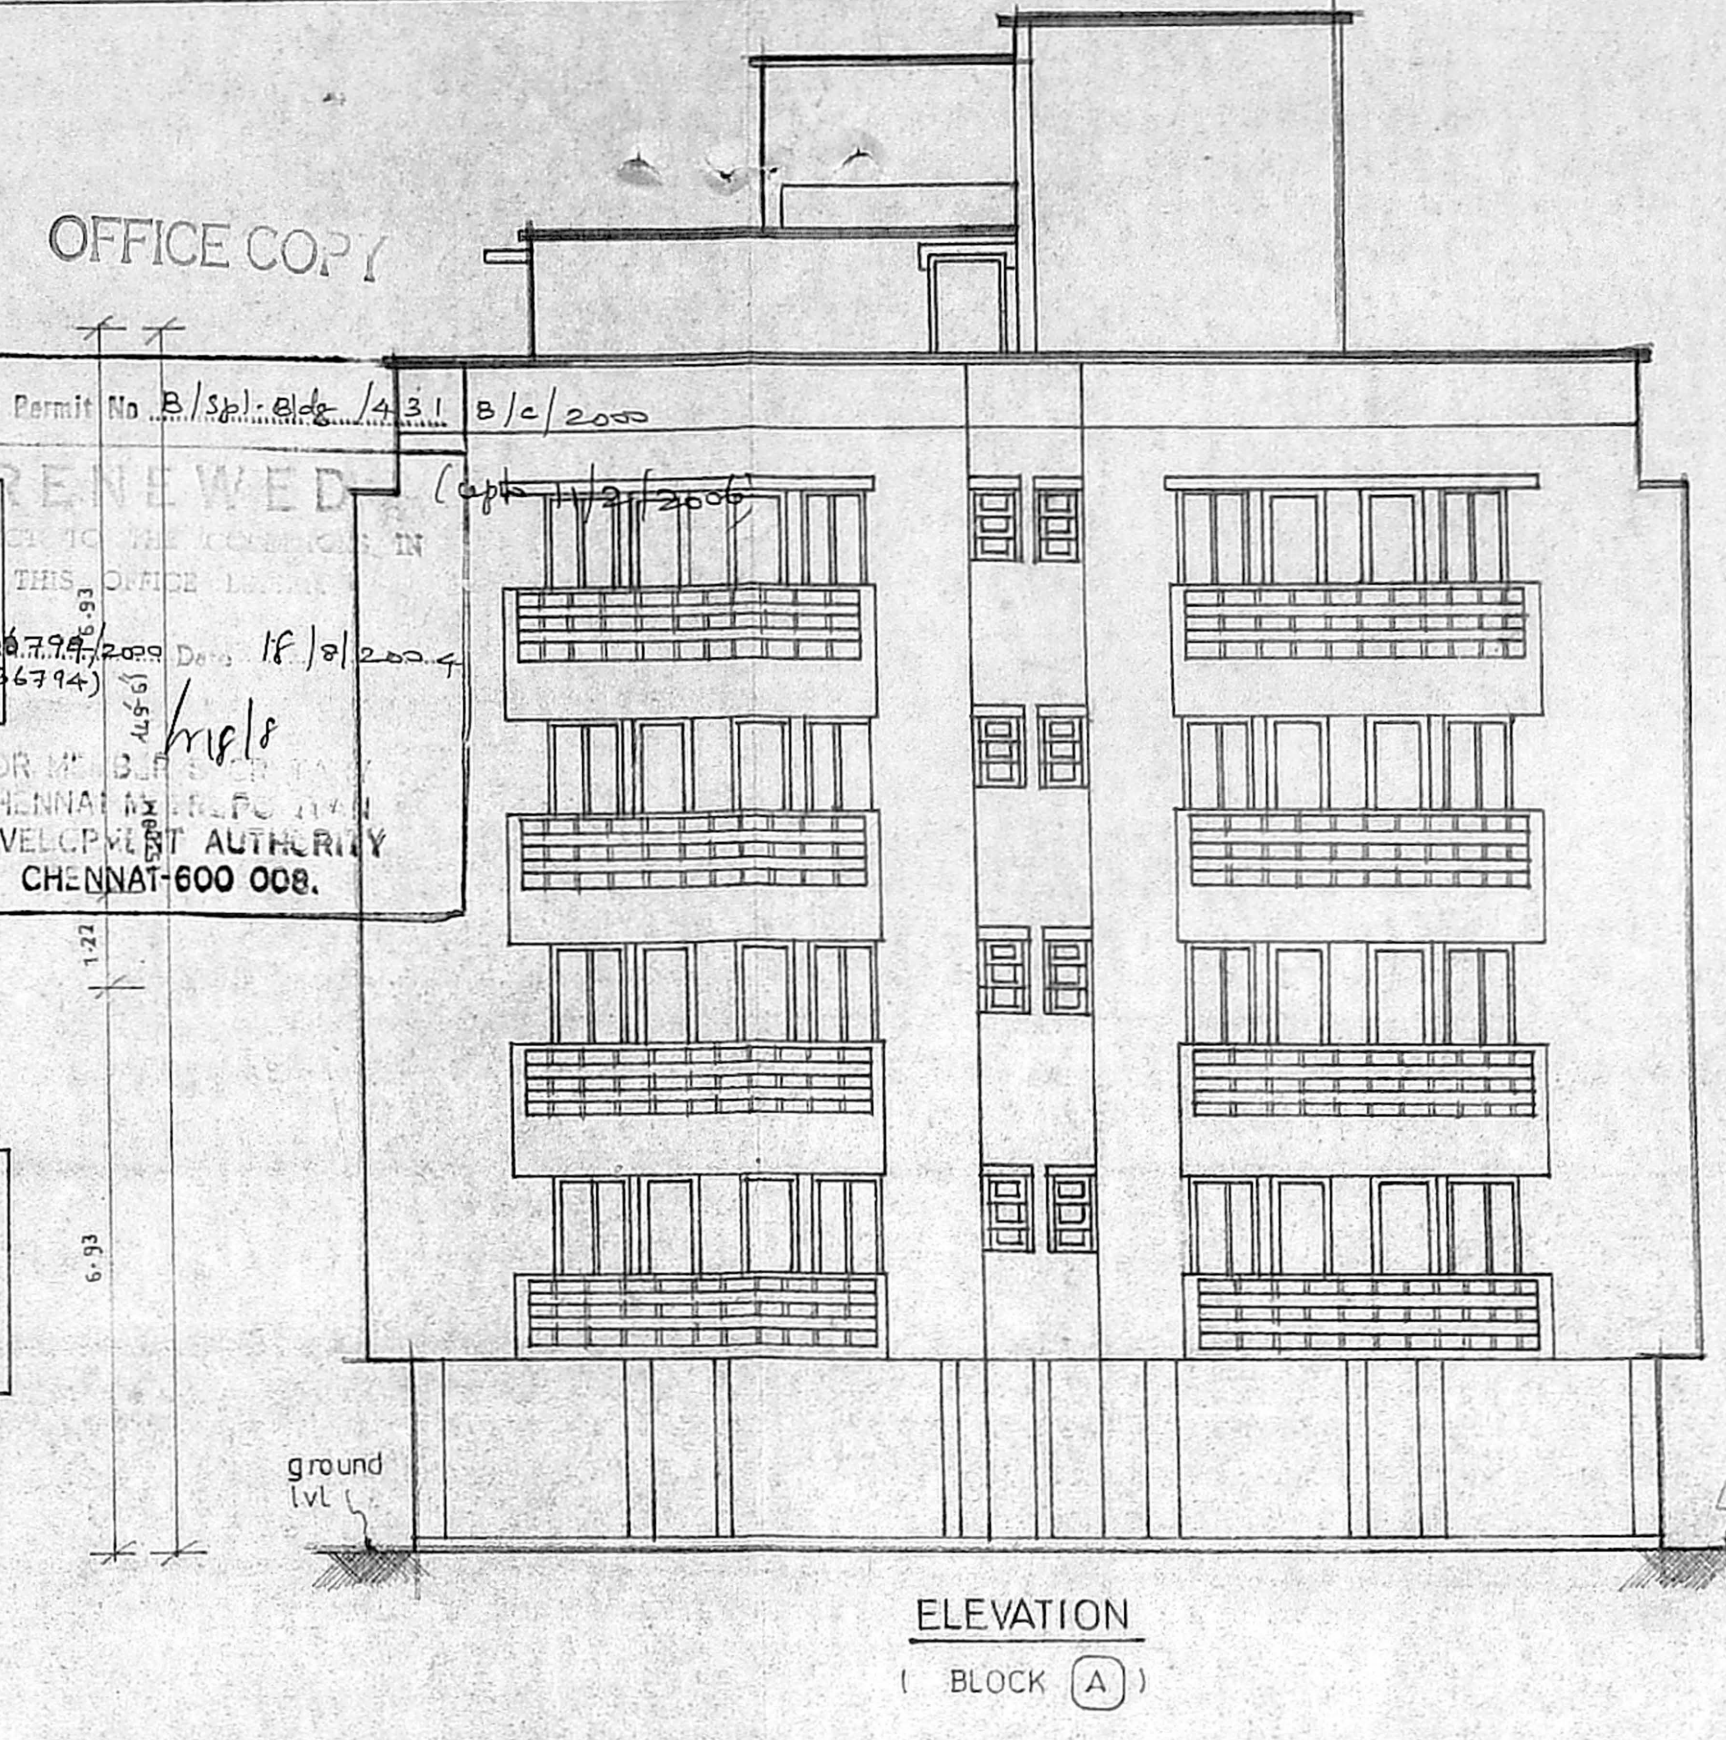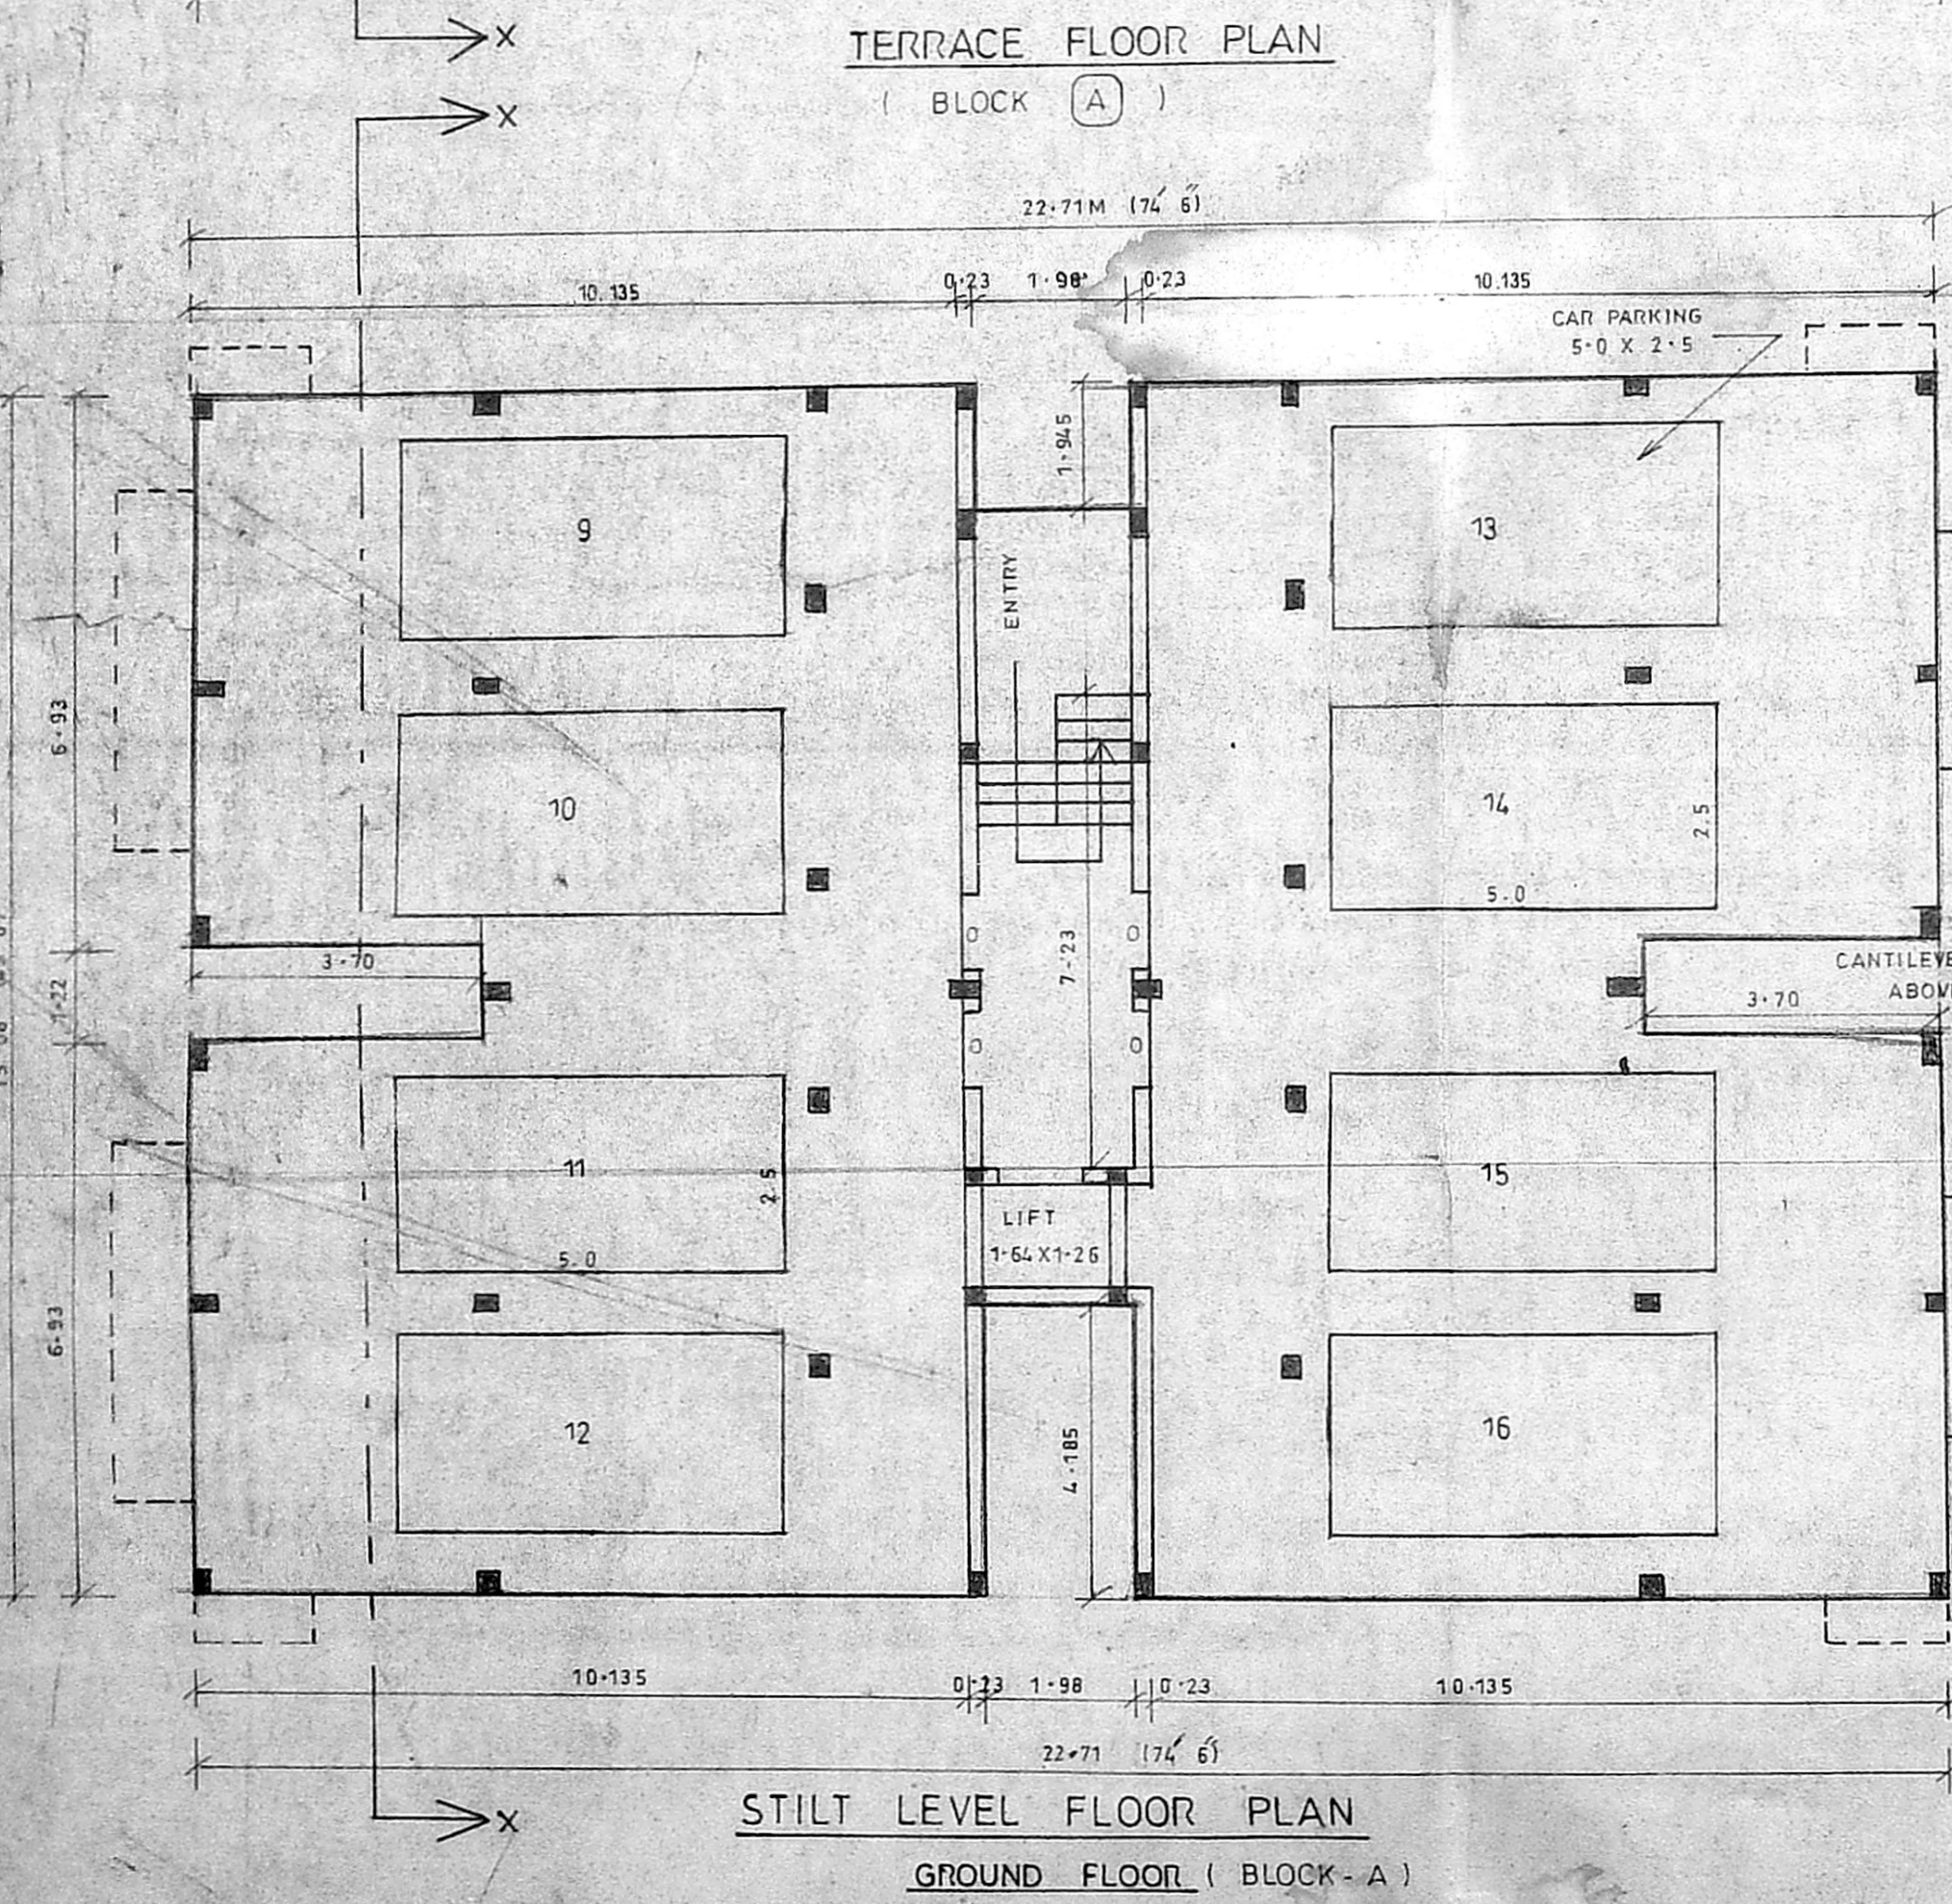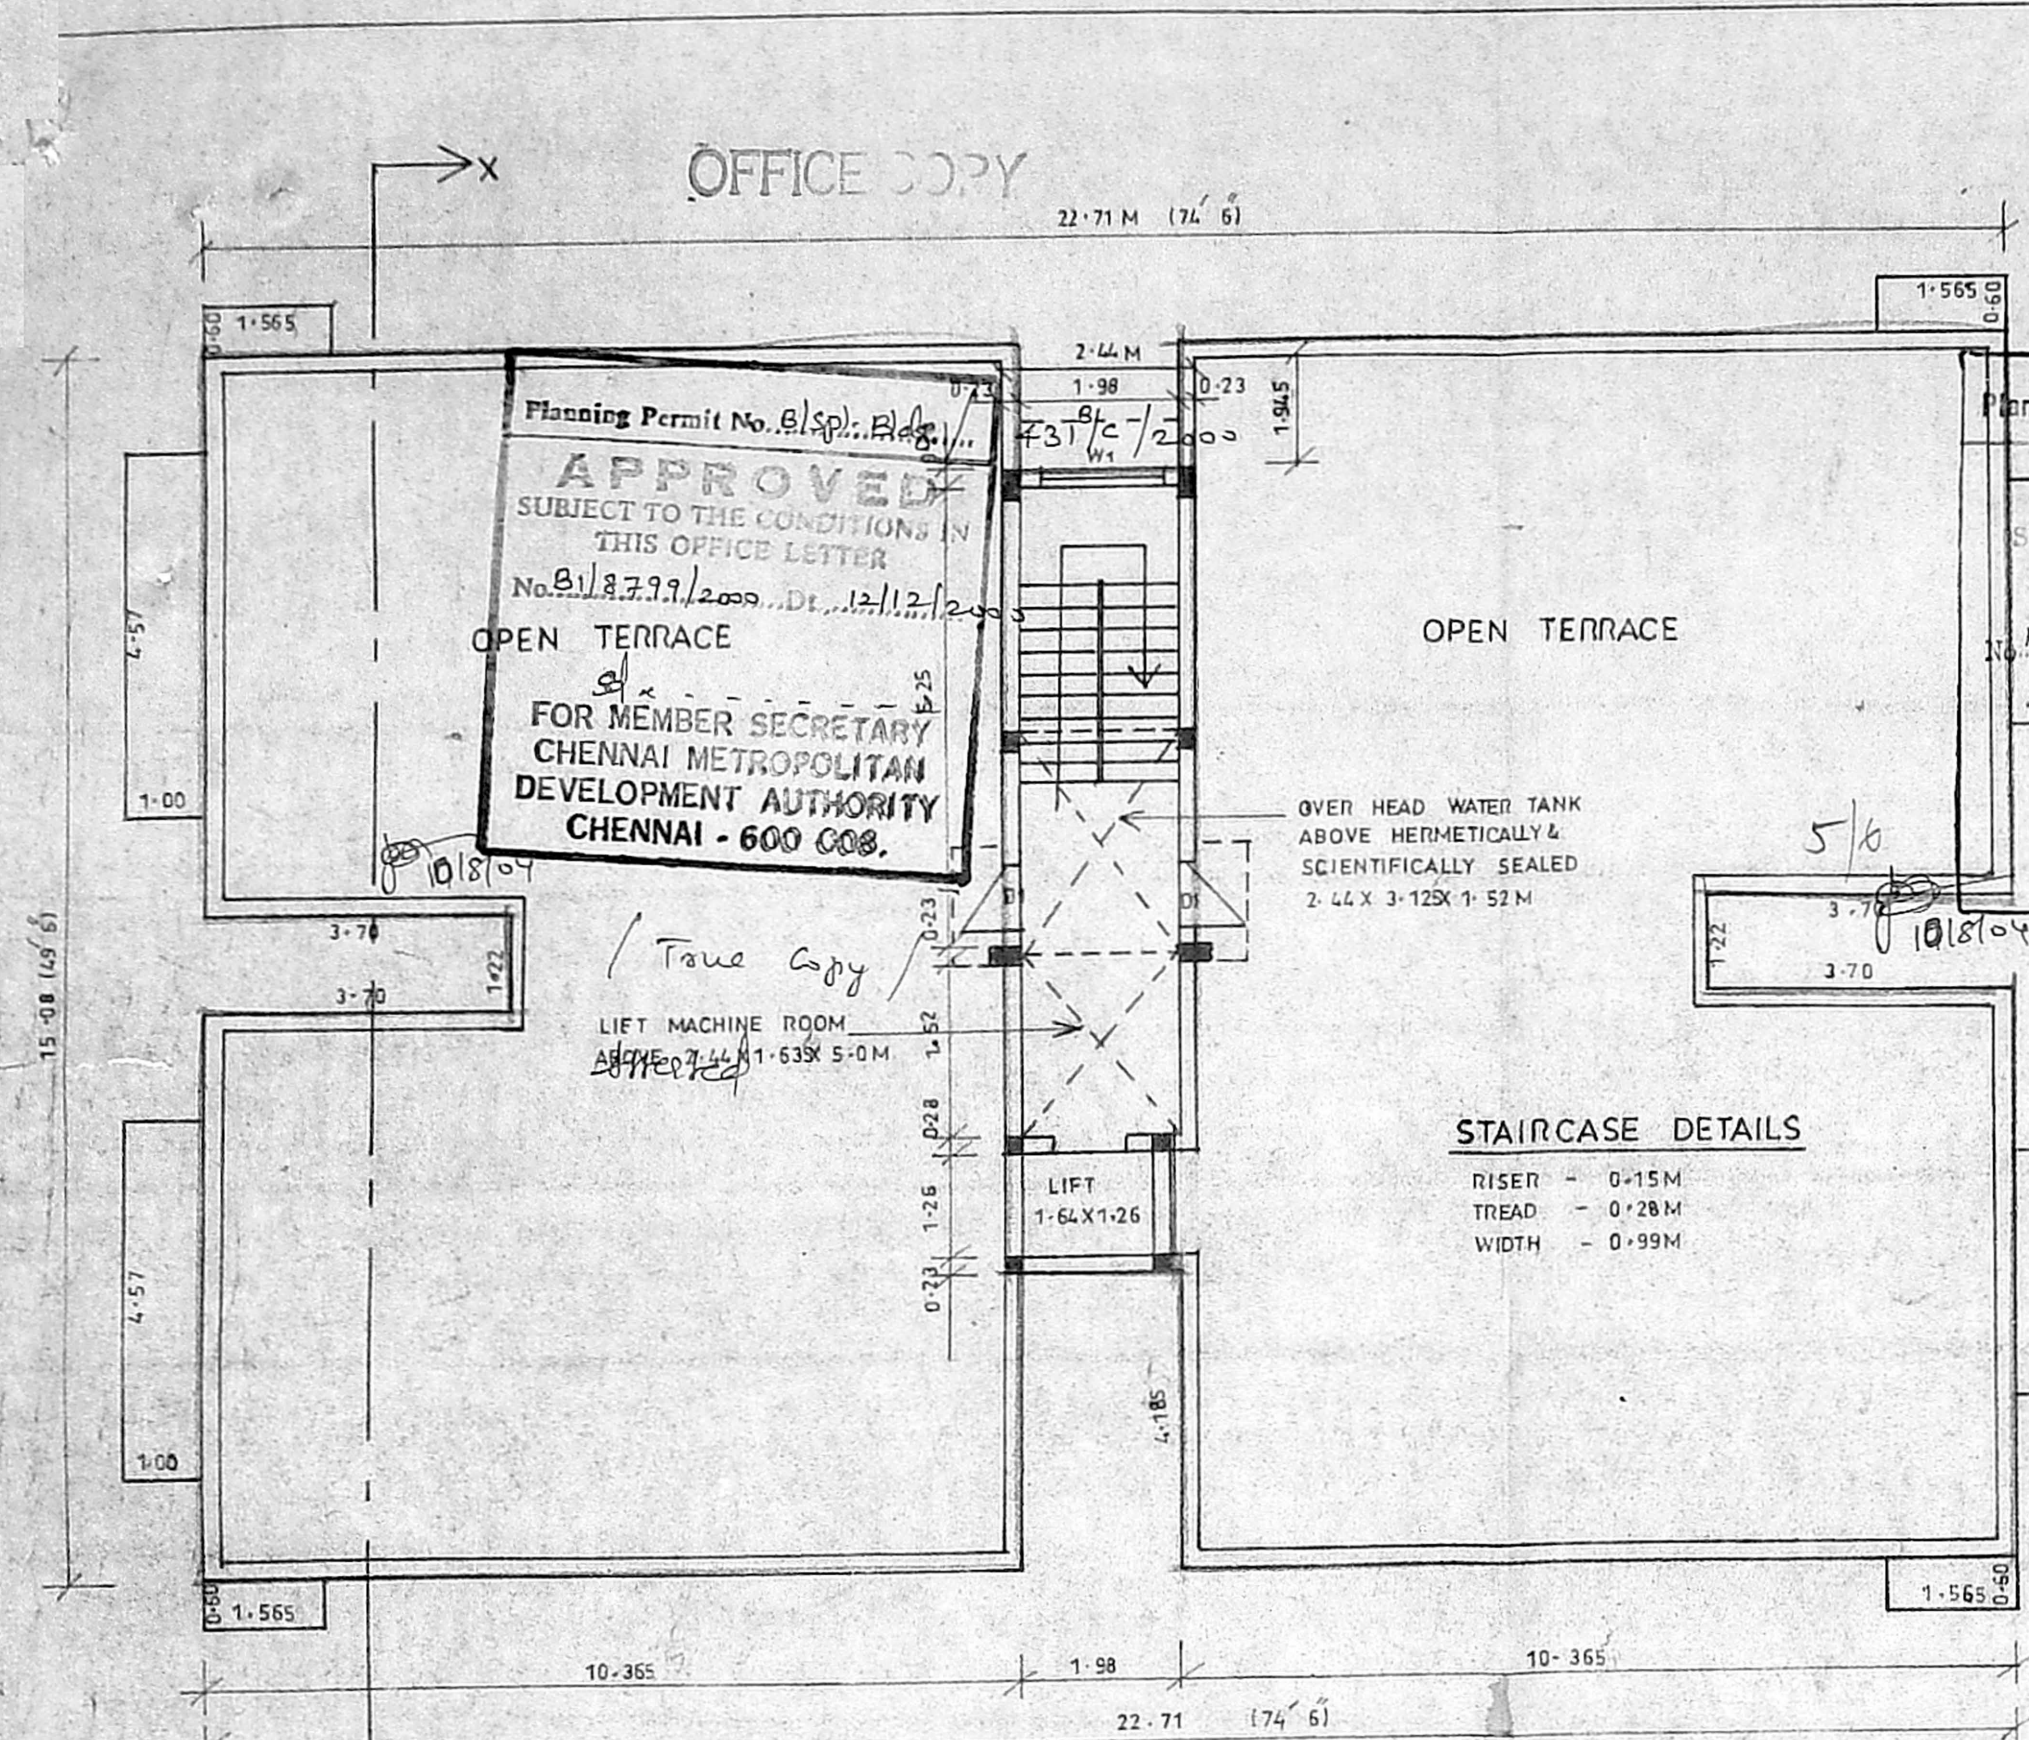

PROPOSED RESIDENTIAL FLATS AT DOOR-NO:177, VELACHERY ROAD 173, SELAIYUR VILLAGE, MADRAS-73 SAIDAPET, TALUK - S. NO. 50A/1A, 50A/2B. BLOCK (A) & (B)

SCHEDULE OF JOINERY

MD	MAIN DOOR	1.00 X 2.13
D1	DOOR	0.91 X 2.13
D2	DOOR	0.76 X 2.13
O	OPENING	0.91 X 2.13
W	WINDOW	1.83 X 1.37
W1	WINDOW	1.52 X 1.37
W2	WINDOW	1.22 X 1.37
W3	WINDOW	0.91 X 1.37
KW	KITCHEN WINDOW	0.76 X 1.37
V	VENTILATOR	0.91 X 0.66
V1	VENTILATOR	0.66 X 0.91
AO	ARCH OPENING	1.83 X 2.13

AREA STATEMENT

STILT LEVEL FLOOR AREA	
COMMON AREA	21.33 SQ.M
PARKING AREA	299.37 SQ.M (NON F-51)
TYPICAL FLOOR AREA (FIRST, SECOND, THIRD, FOURTH FLOOR)	
FLAT A AREA	151.78 SQ.M
FLAT B AREA	159.29 SQ.M
COMMON AREA	19.28 SQ.M
TOTAL	340.38 X 2 1361.20
TOTAL BUILT UP AREA (A-BLOCK)	1382.53 SQ.M

COLOUR INDEX

PROPOSED ROAD BOUNDARY

ALL DIMENSION ARE IN METERS

SCALE 1:100 DATE: 13-12-97

Sivapathy Gidhah

SIG. OF OWNER:

S. Ravi

P. RAVI, B.Arch., A.I.I.A., A.I.I.D., F.I.R.A., MCA.FIV.
LICENCED SURVEYOR CLASS I RA 05
CORPORATION OF CHENNAI
40, (Old No. 16), Venkataraman Street,
T. Nagar, Chennai-600 017.

SIG. OF LS:

