
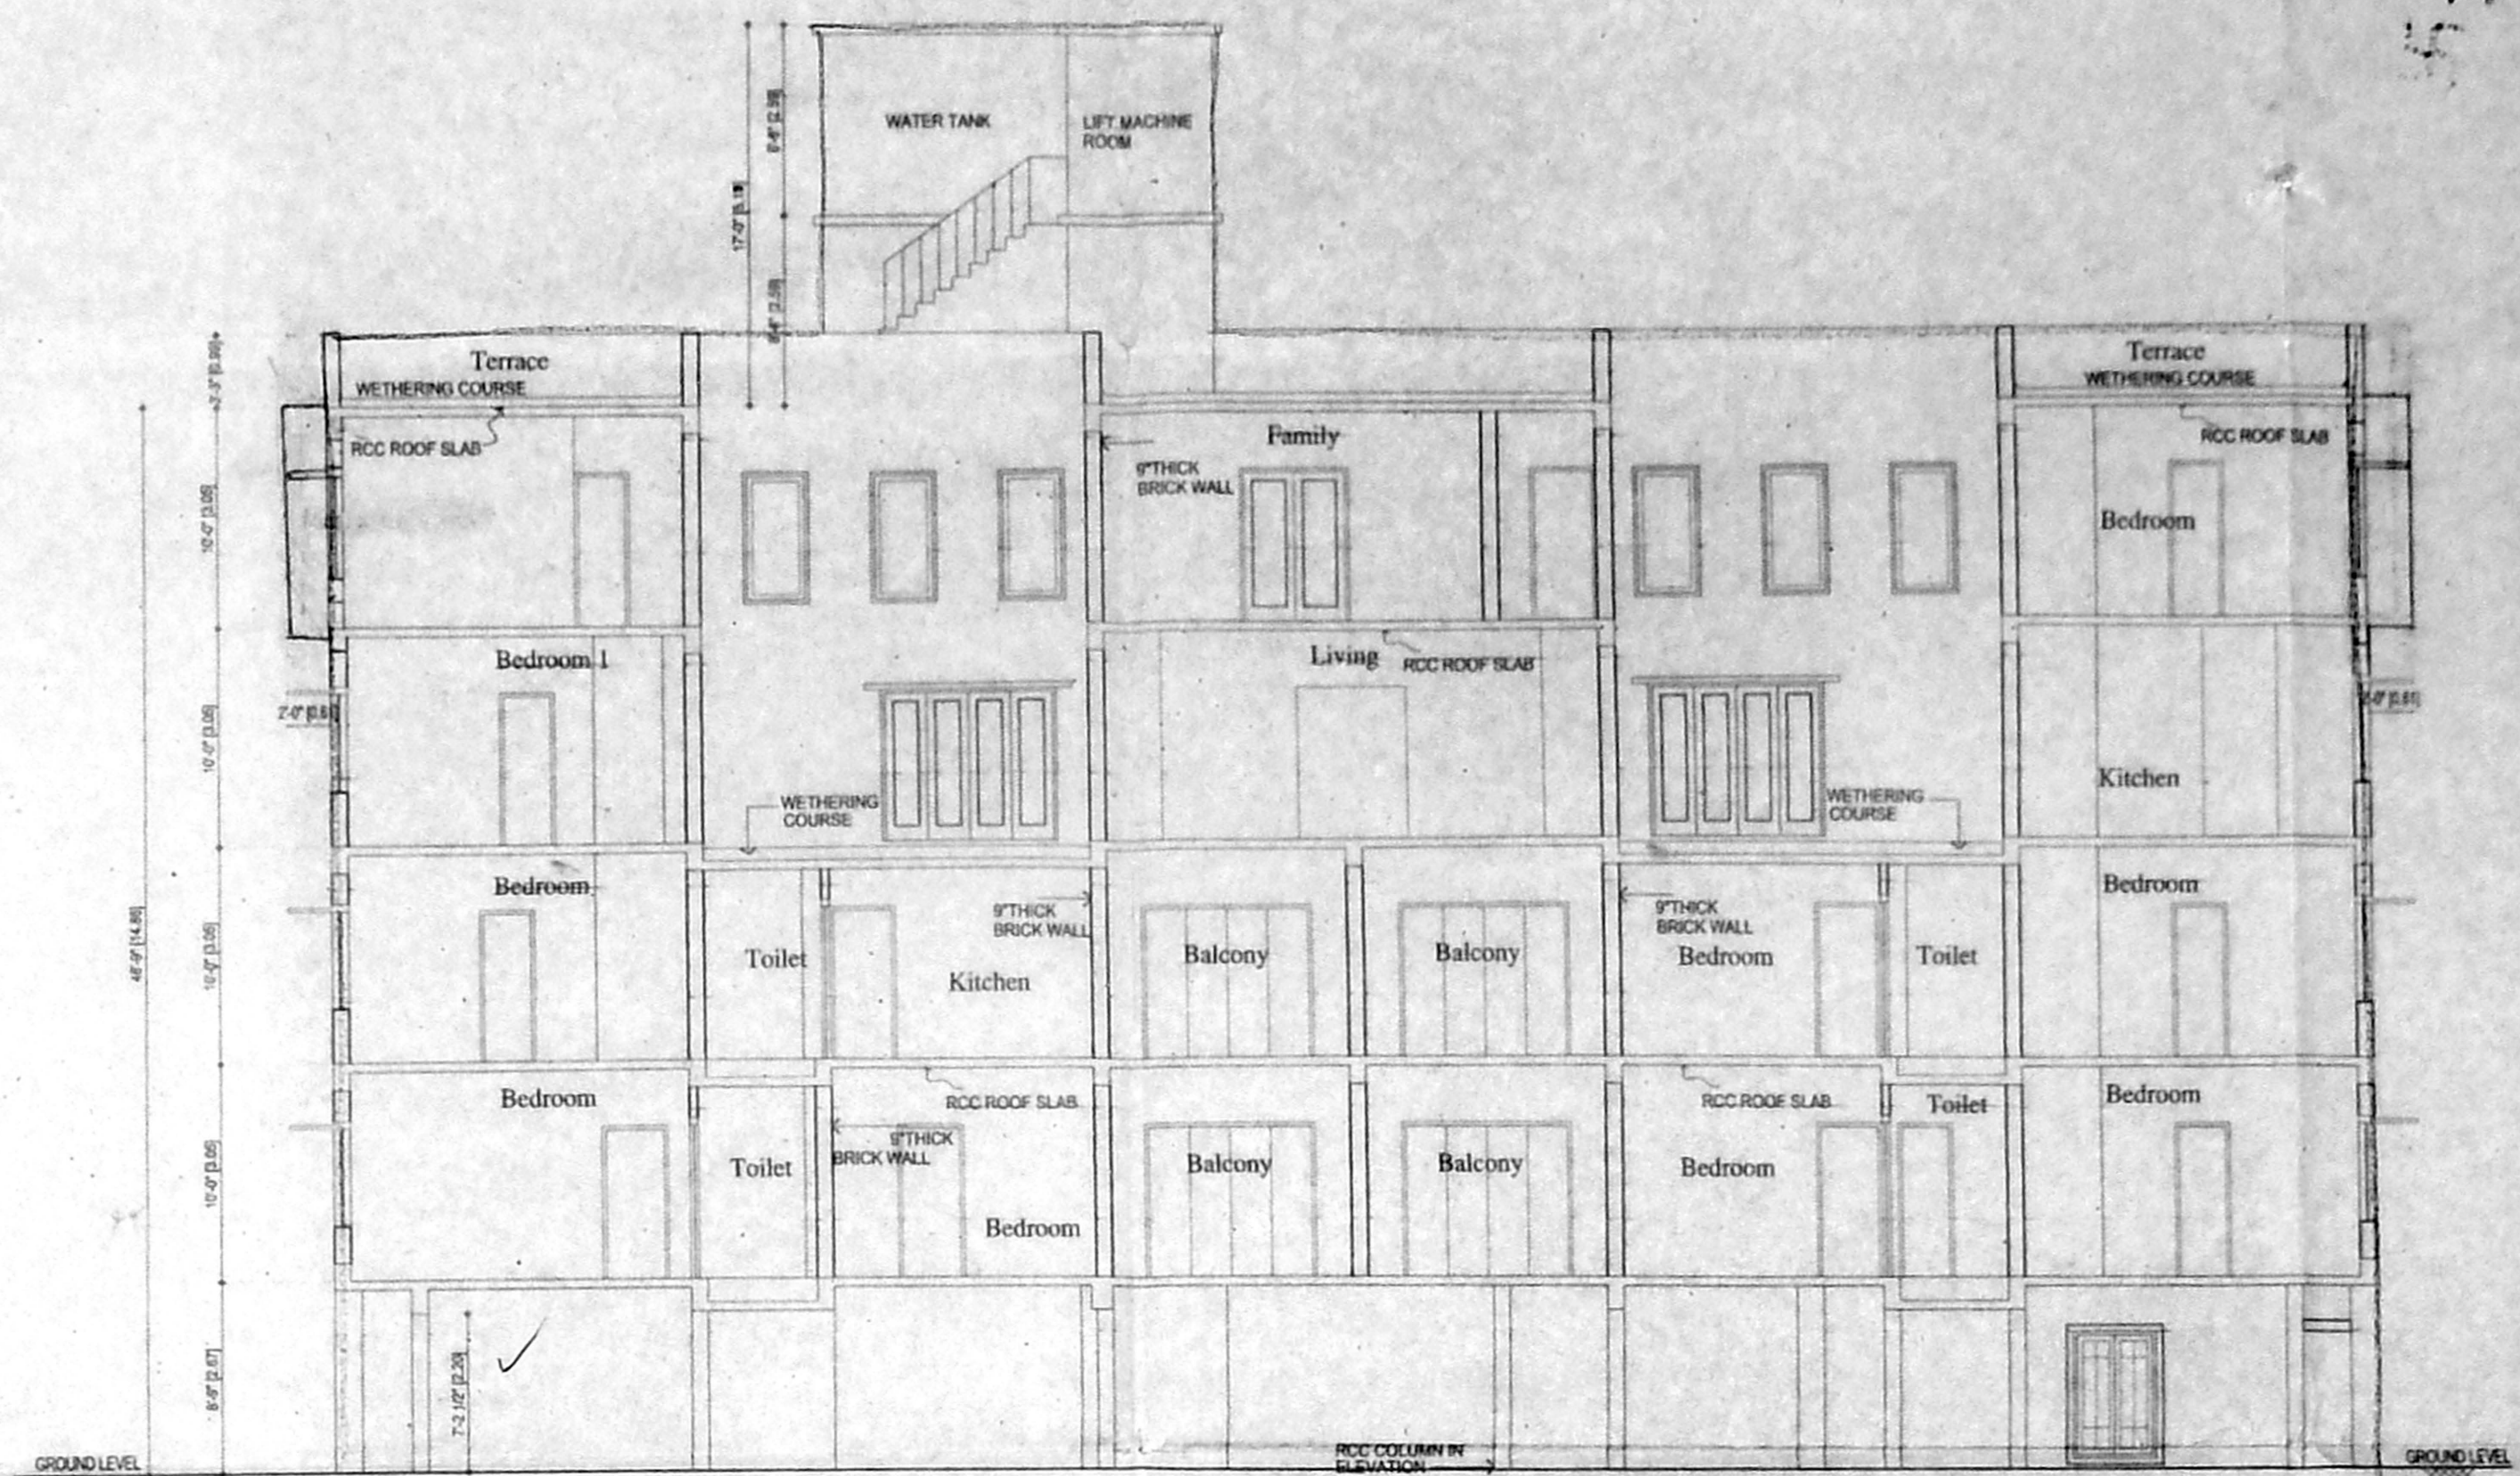



OFFICE COPY

APPROVED
 SUBMITTED FOR APPROVAL IN
 CHENNAI METROPOLITAN
 DEVELOPMENT AUTHORITY
 CHENNAI - 600 005.

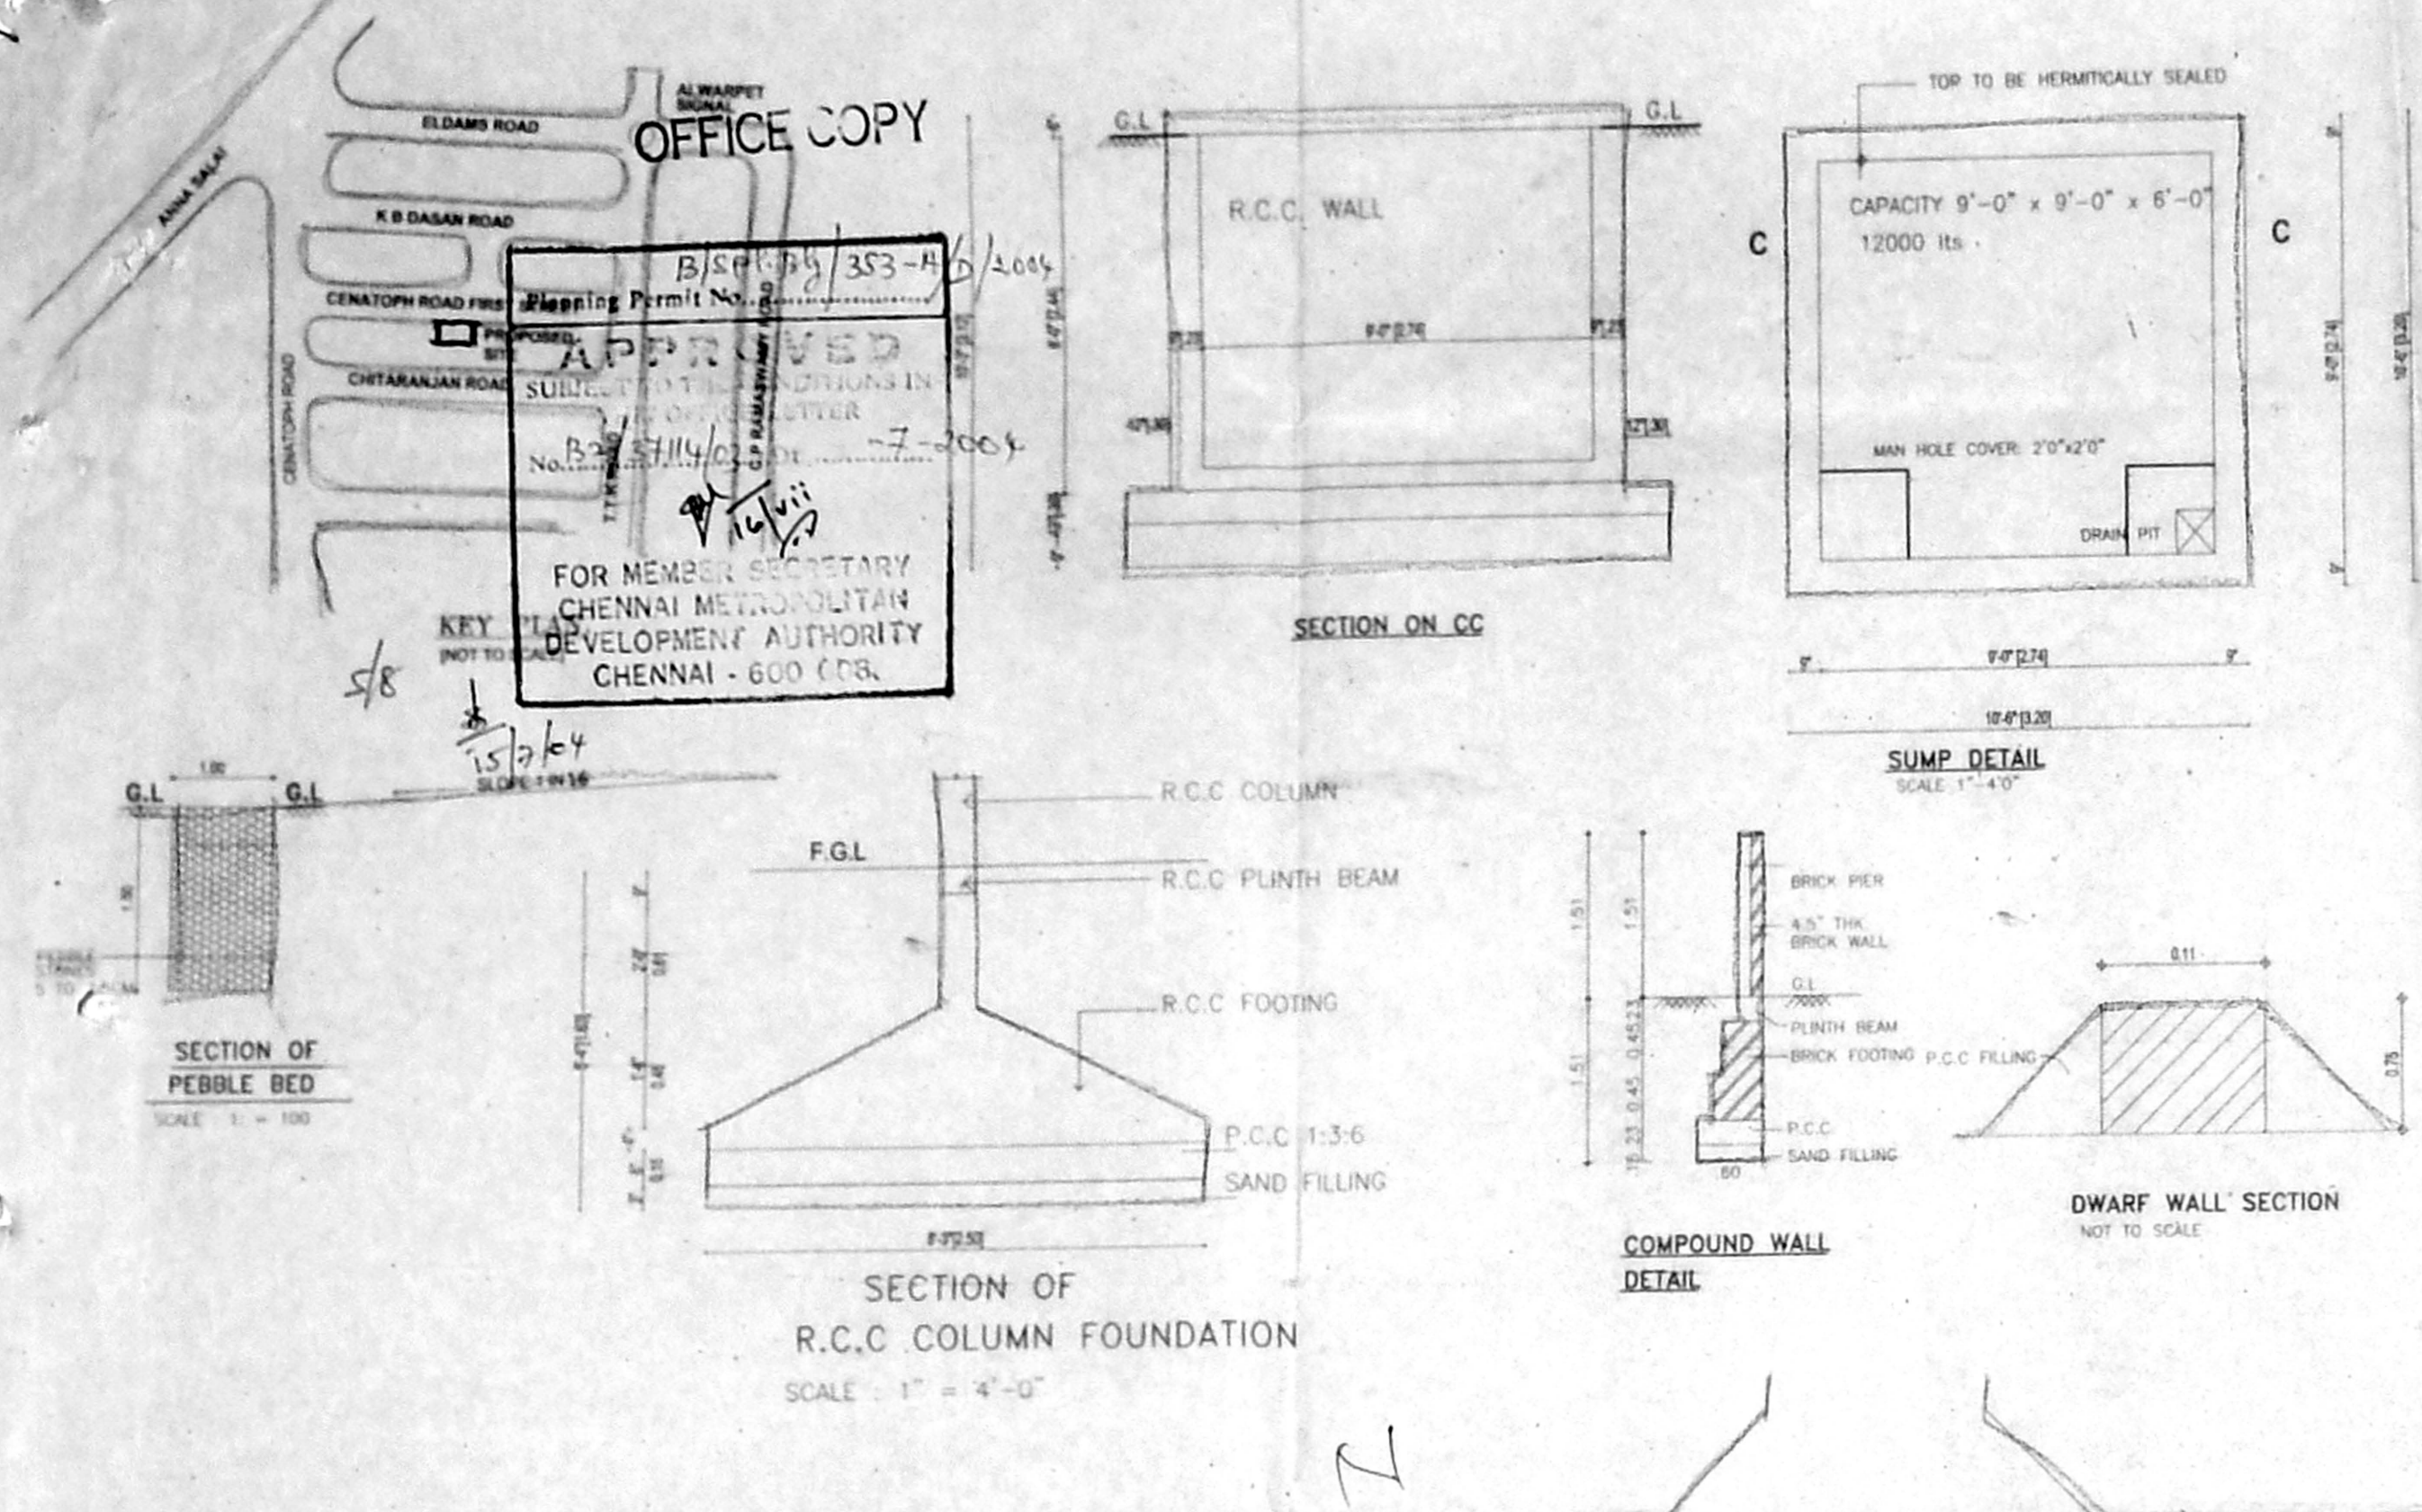

AREA STATEMENT

AS PER DOCUMENT	15600.00	1449.28
AS PER PATTA	15677.00	1456.42
AS PER SITE	15903.00	1477.42
ALL FSI	23400.00	2173.91
BUILT UP AREA		2315.04
STILT FLOOR	279.00	25.92
FIRST FLOOR	6232.80	579.25
SECOND FLOOR	6232.80	579.25
THIRD FLOOR	5369.56	499.02
FOURTH FLOOR	4242.50	394.28
OPEN TO SKY	655.00	60.87
TOTAL	23041.66	2138.63
NON FSI AREA	248.00	22.85
CARPARKING	5703.44	529.86
NO OF CARS REQUIRED - 19		
NO OF CARS PROVIDED - 19		
FSI ACHIEVED - 1.47		
PLOT COVERAGE - 43.6%		

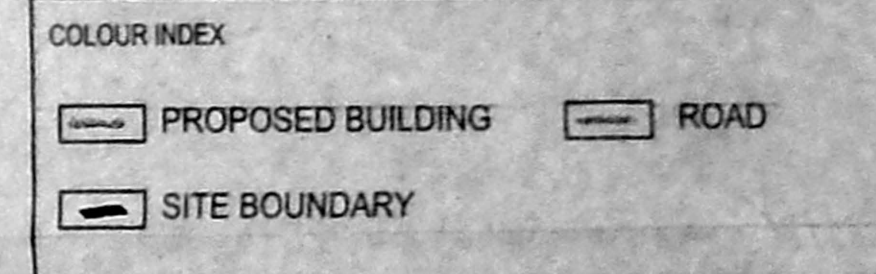

OWNER'S SIGNATURE

[Signature]

LICENSED SURVEYOR



EALAJI S. S. S. & Co.
 CONSULTING ARCHITECTS
 CIVIL & MECHANICAL
 LICENCED SURVEYOR
 Corporation of Madras
 LICENCE NO: R.A. 323
 2-A, 6th Cross, 1st Main R.
 Dharmaswar Nagar,
 Velachery, Madras - 42

Umashankaer & associates
 Architects
 old #15, ground floor
 Kesavaperumalpuram
 Chennai - 28.
 Tel: 24621130

PROPOSED APARTMENT AT DOOR NO. - 5
 CENOTOPH ROAD FIRST STREET, TEYNAMPET,
 CHENNAI-18.
 R.S NO : 3841 / 27, 3841 / 28, BLOCK NO. 76
 MYLAPORE, TRIPPLICANE TALUK,
 CHENNAI DISTRICT.


DRAWING TITLE
CORPORATION DRAWING
 SITE PLAN, SECTION, ELEVATION & GENERAL DETAIL

SCALE 1:100 SHEET NO. 1

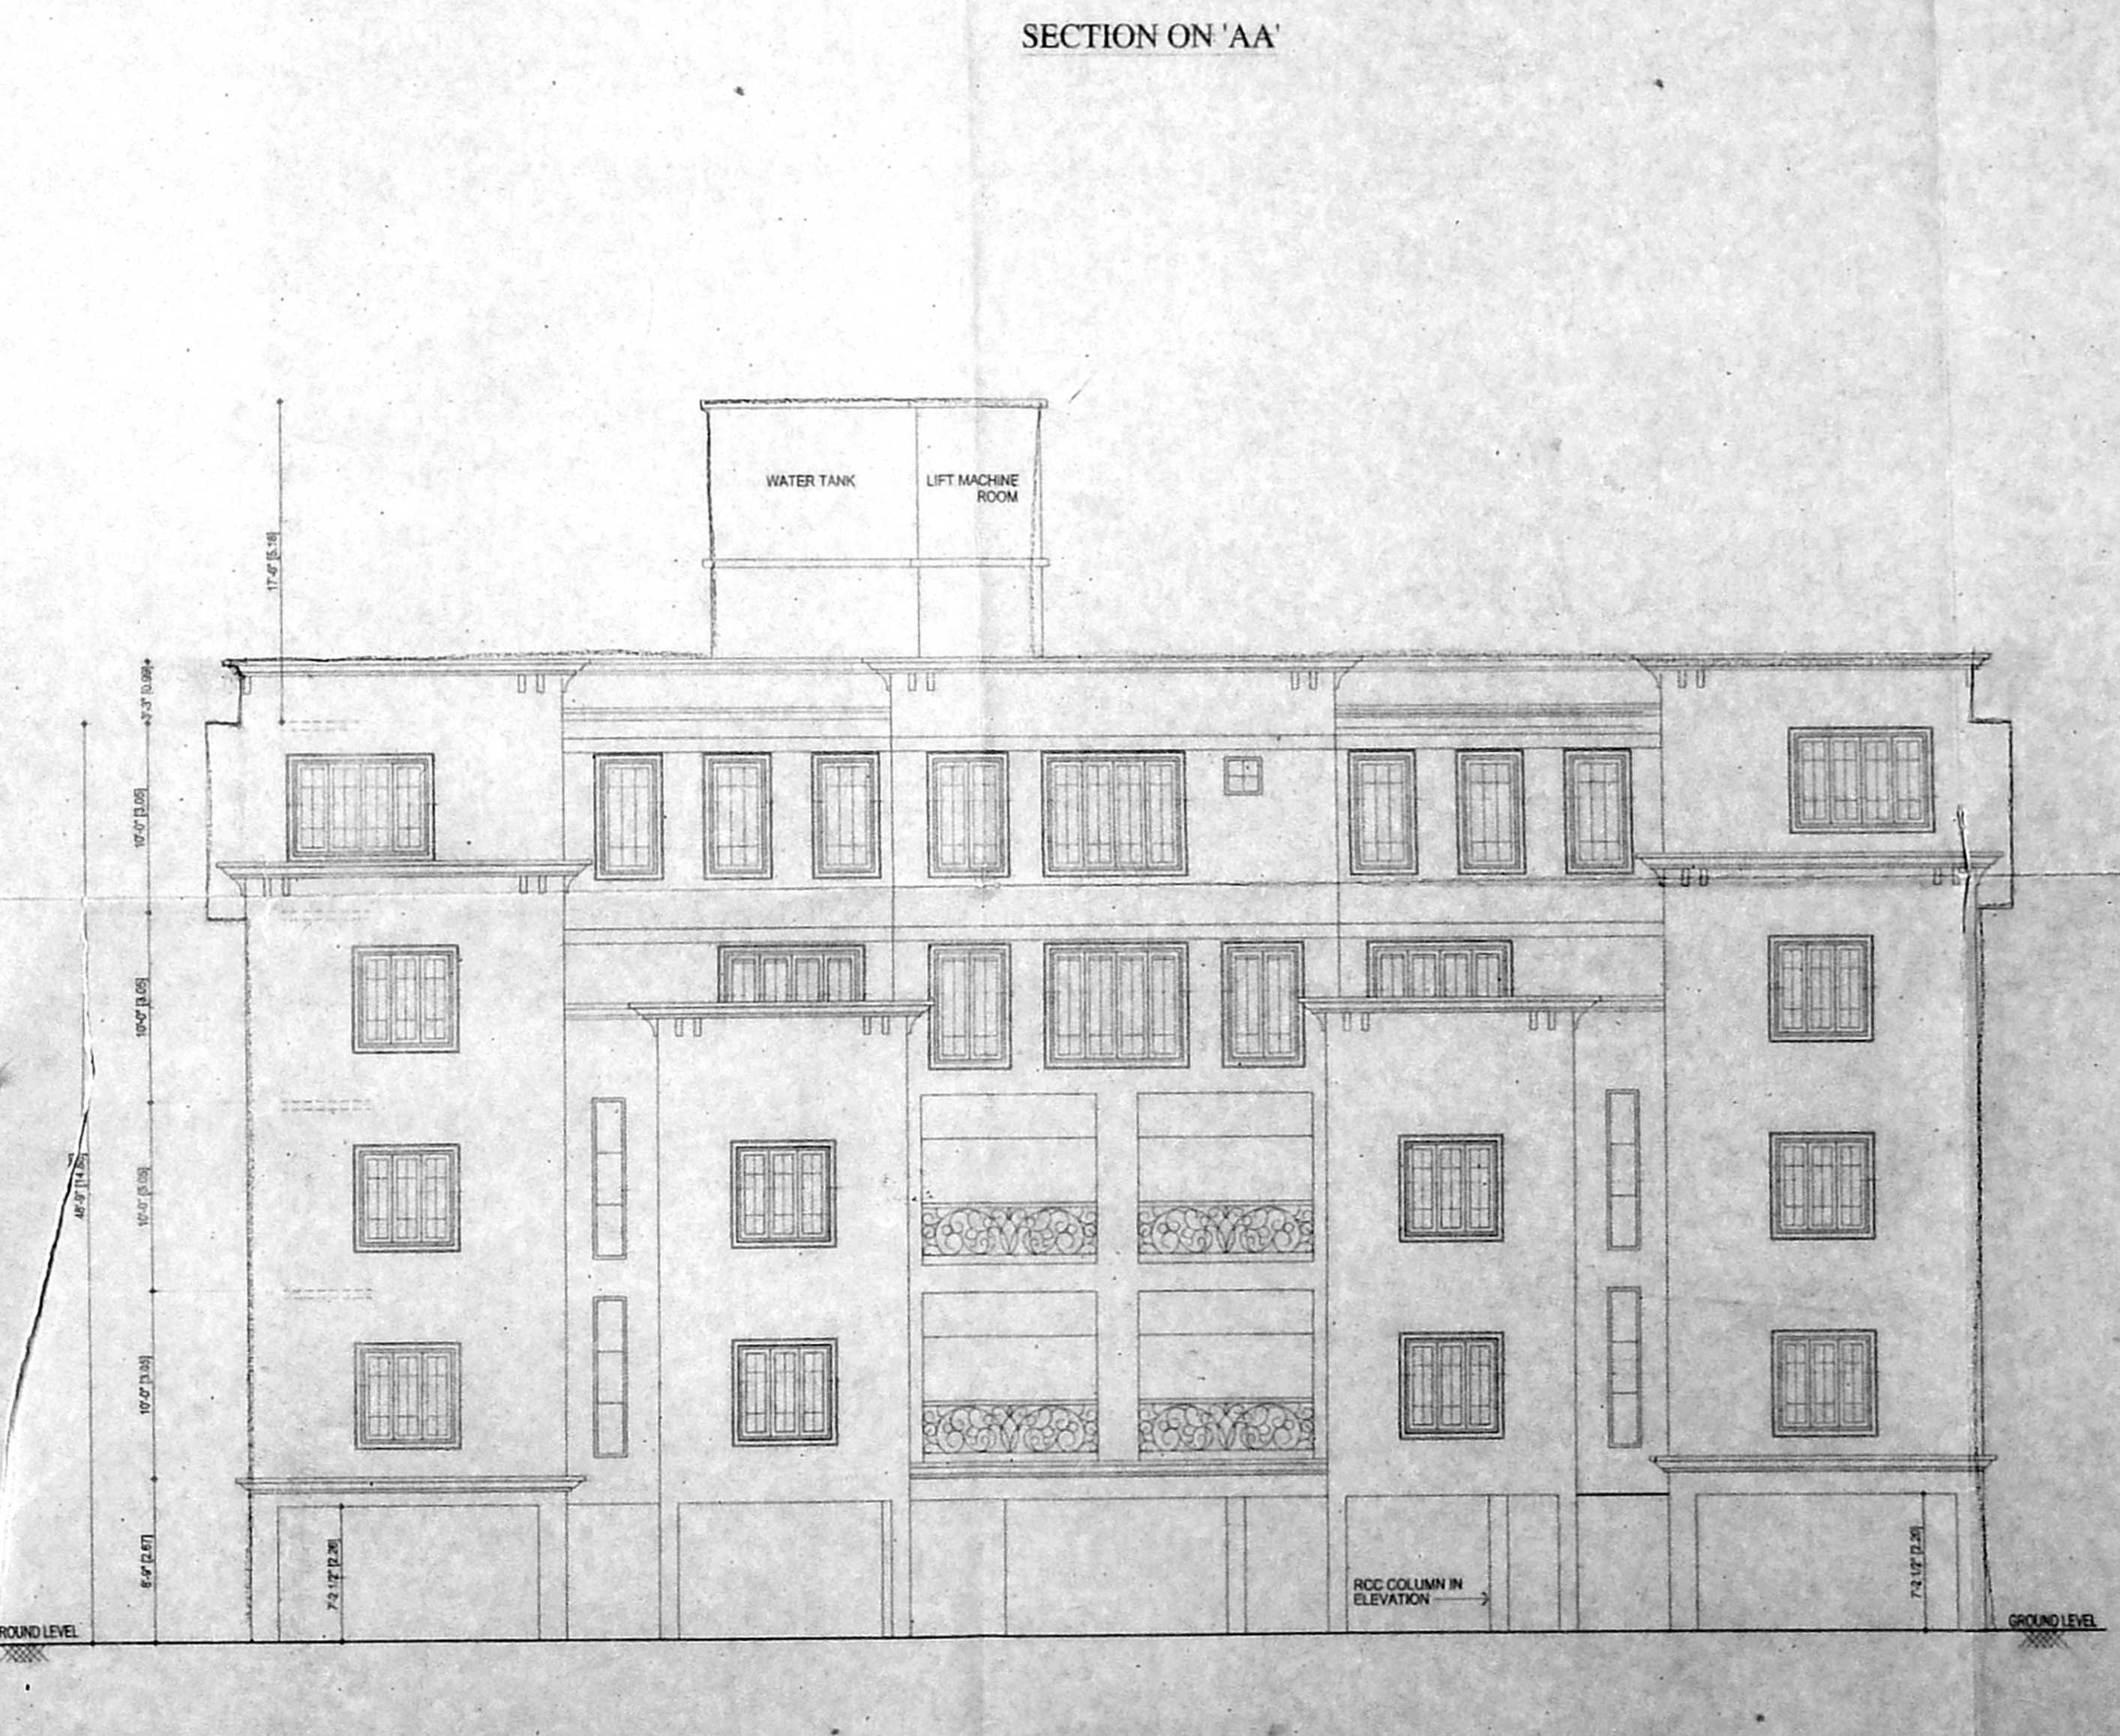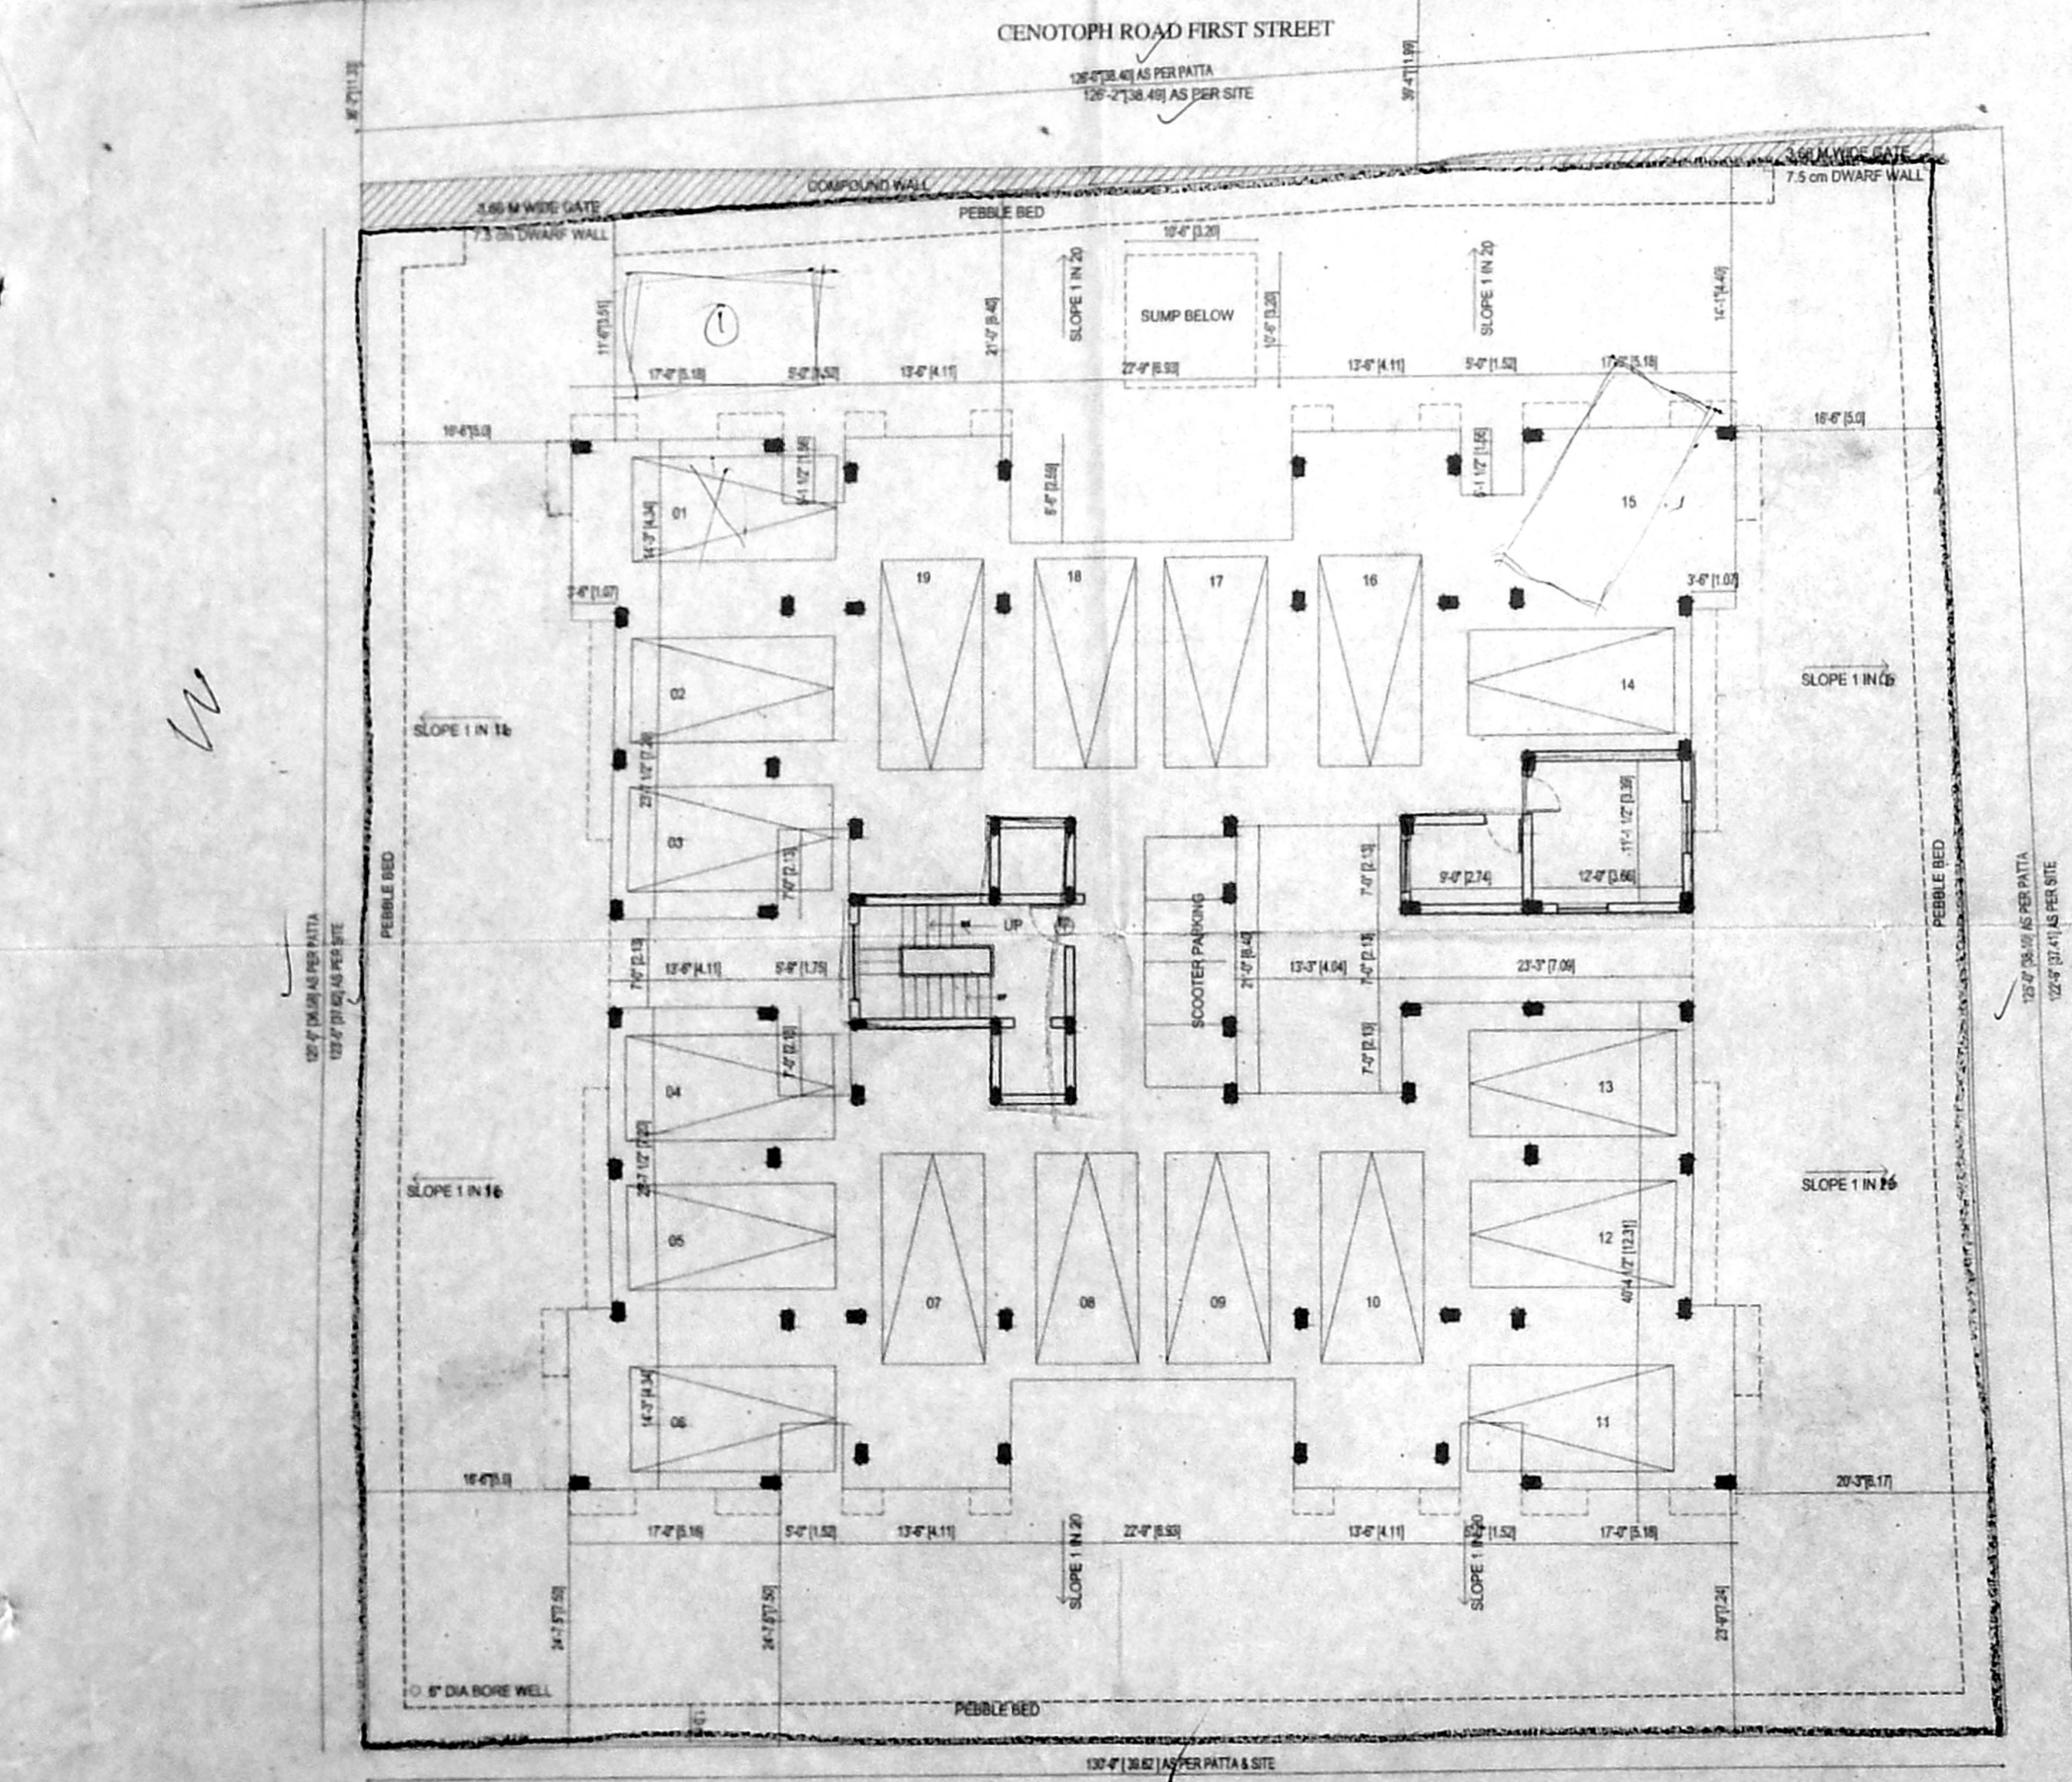


OFFICE COPY

B/SP/04/353-B/2/2014
 Planning Permit No. **APPROVED**
 SUBJECT TO
 B1/3714/03 - 7-2004
 No. **15/2/04**
 FOR MEMBER SOCIETY
 CHENNAI MUNICIPALITY
 DEVELOPMENT AUTHORITY
 CHENNAI - 600 008.

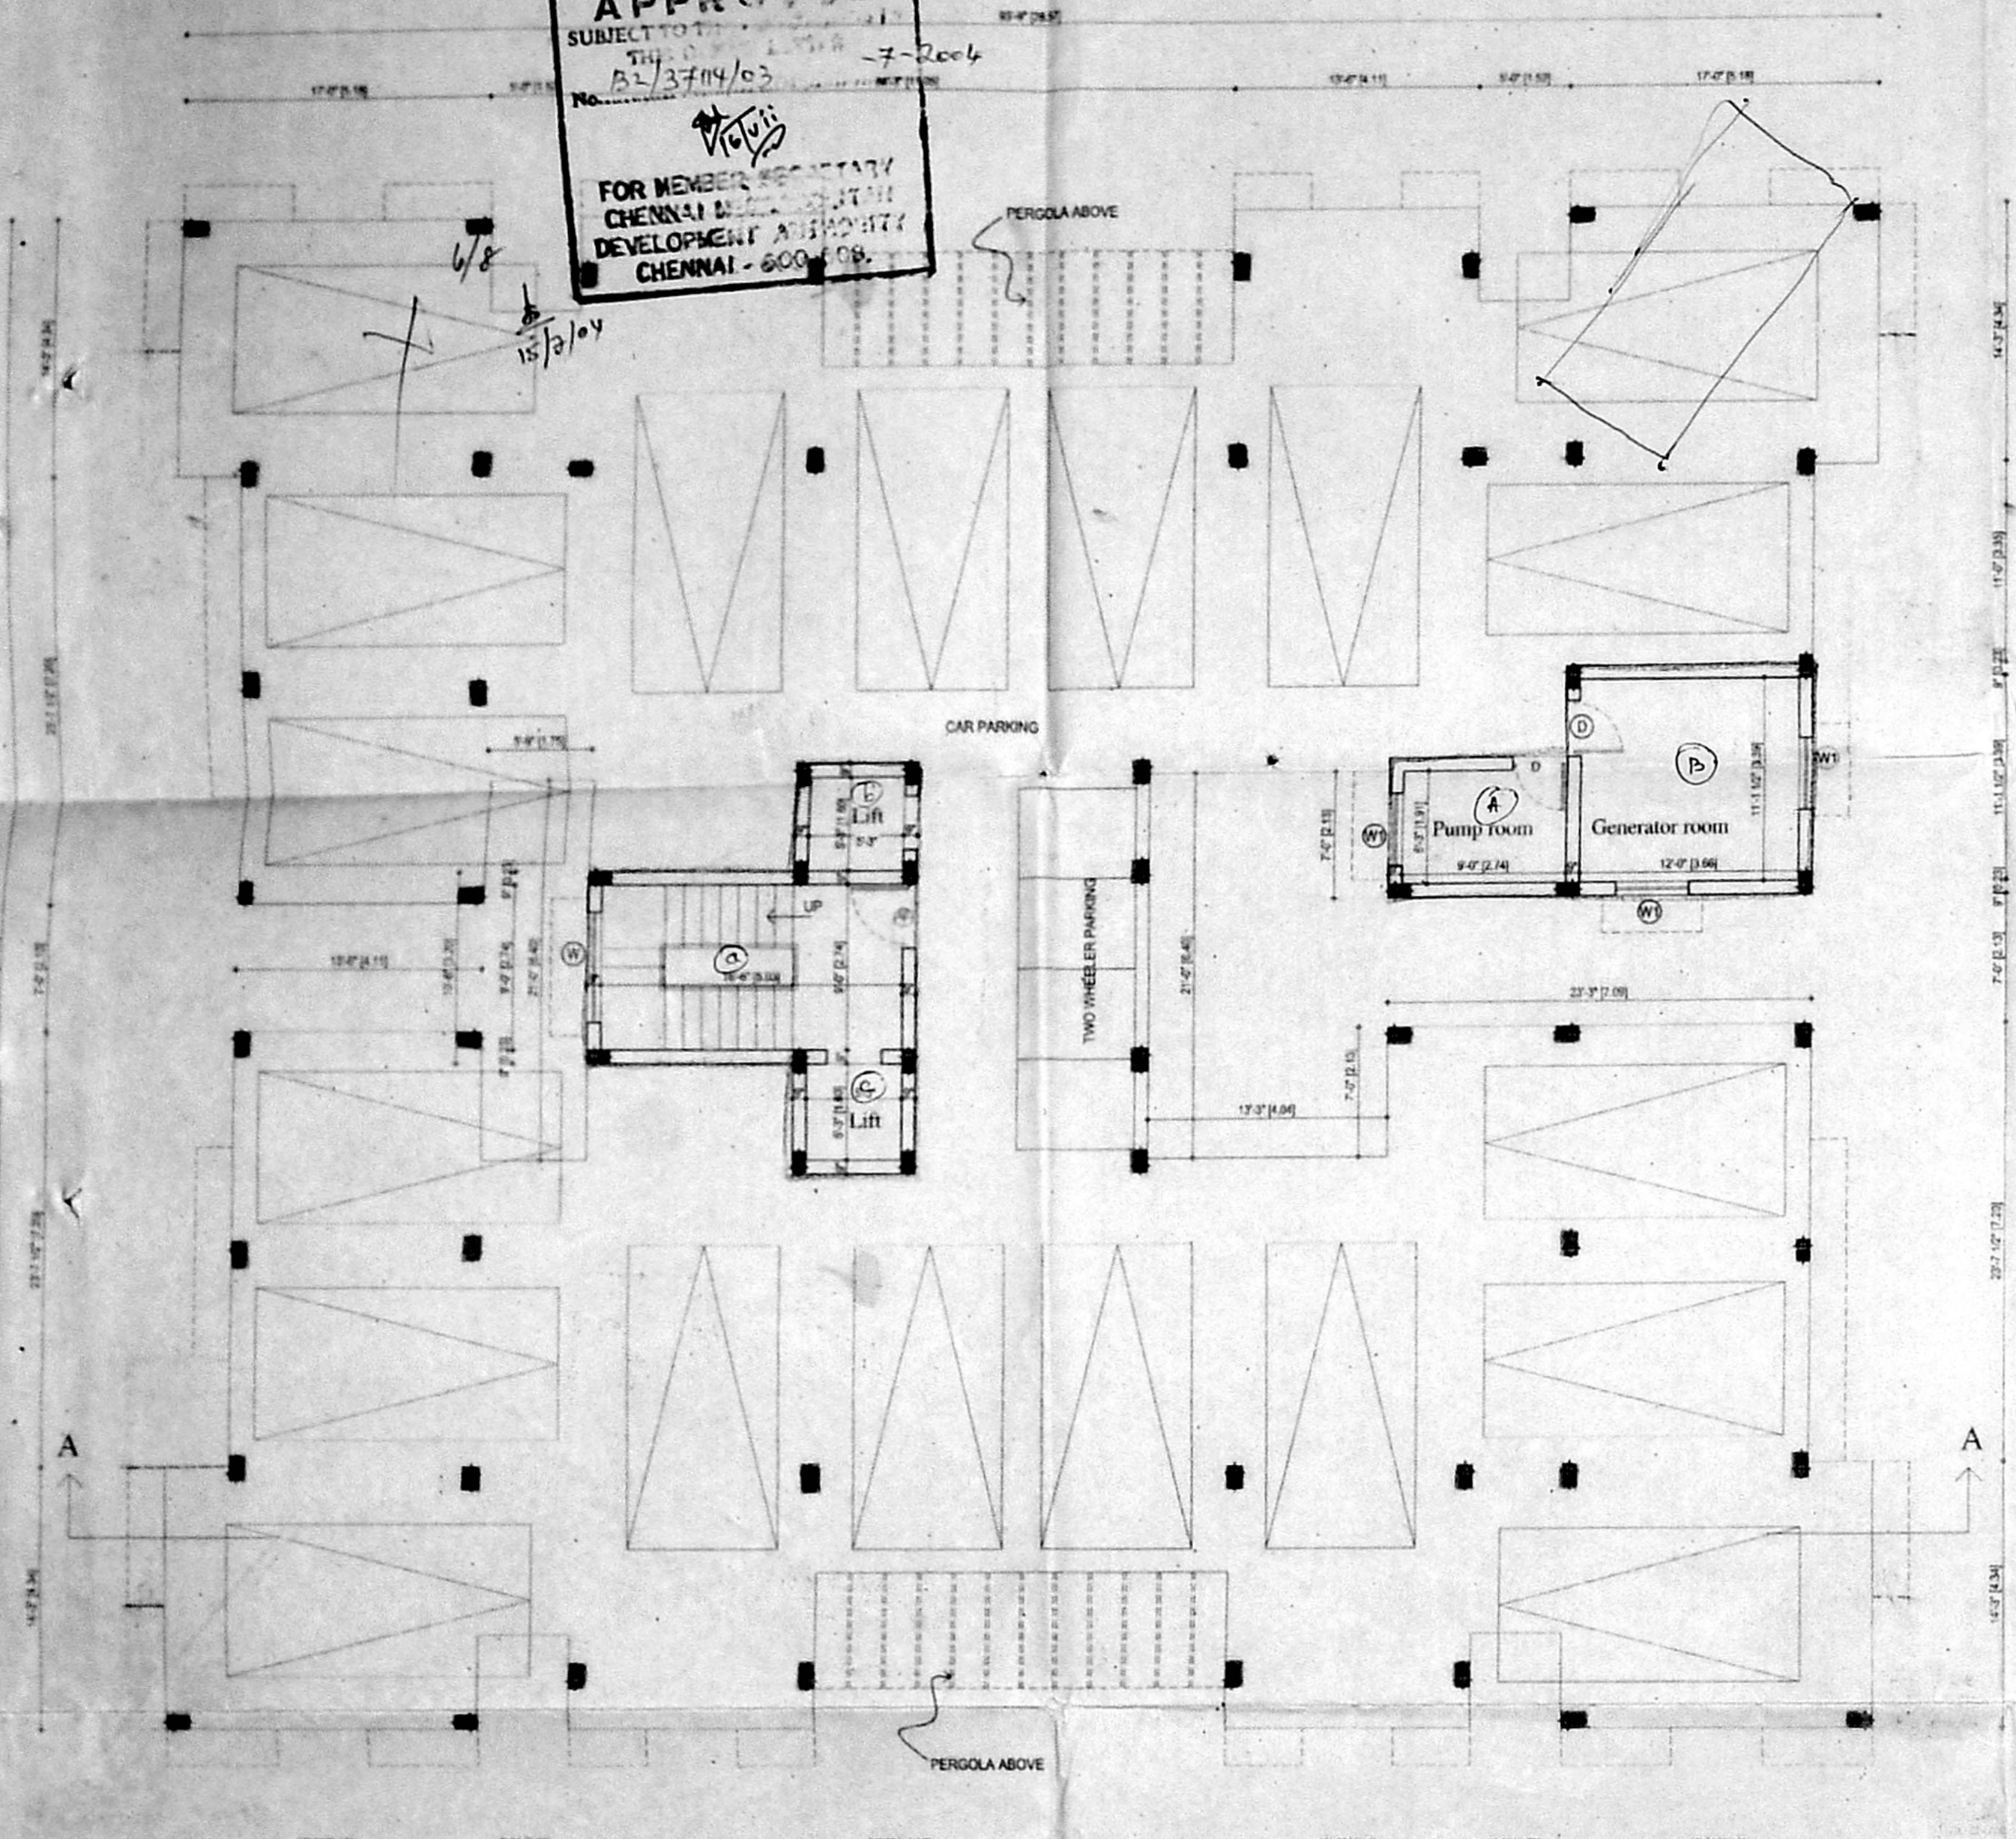

STILT PARKING FLOOR PLAN

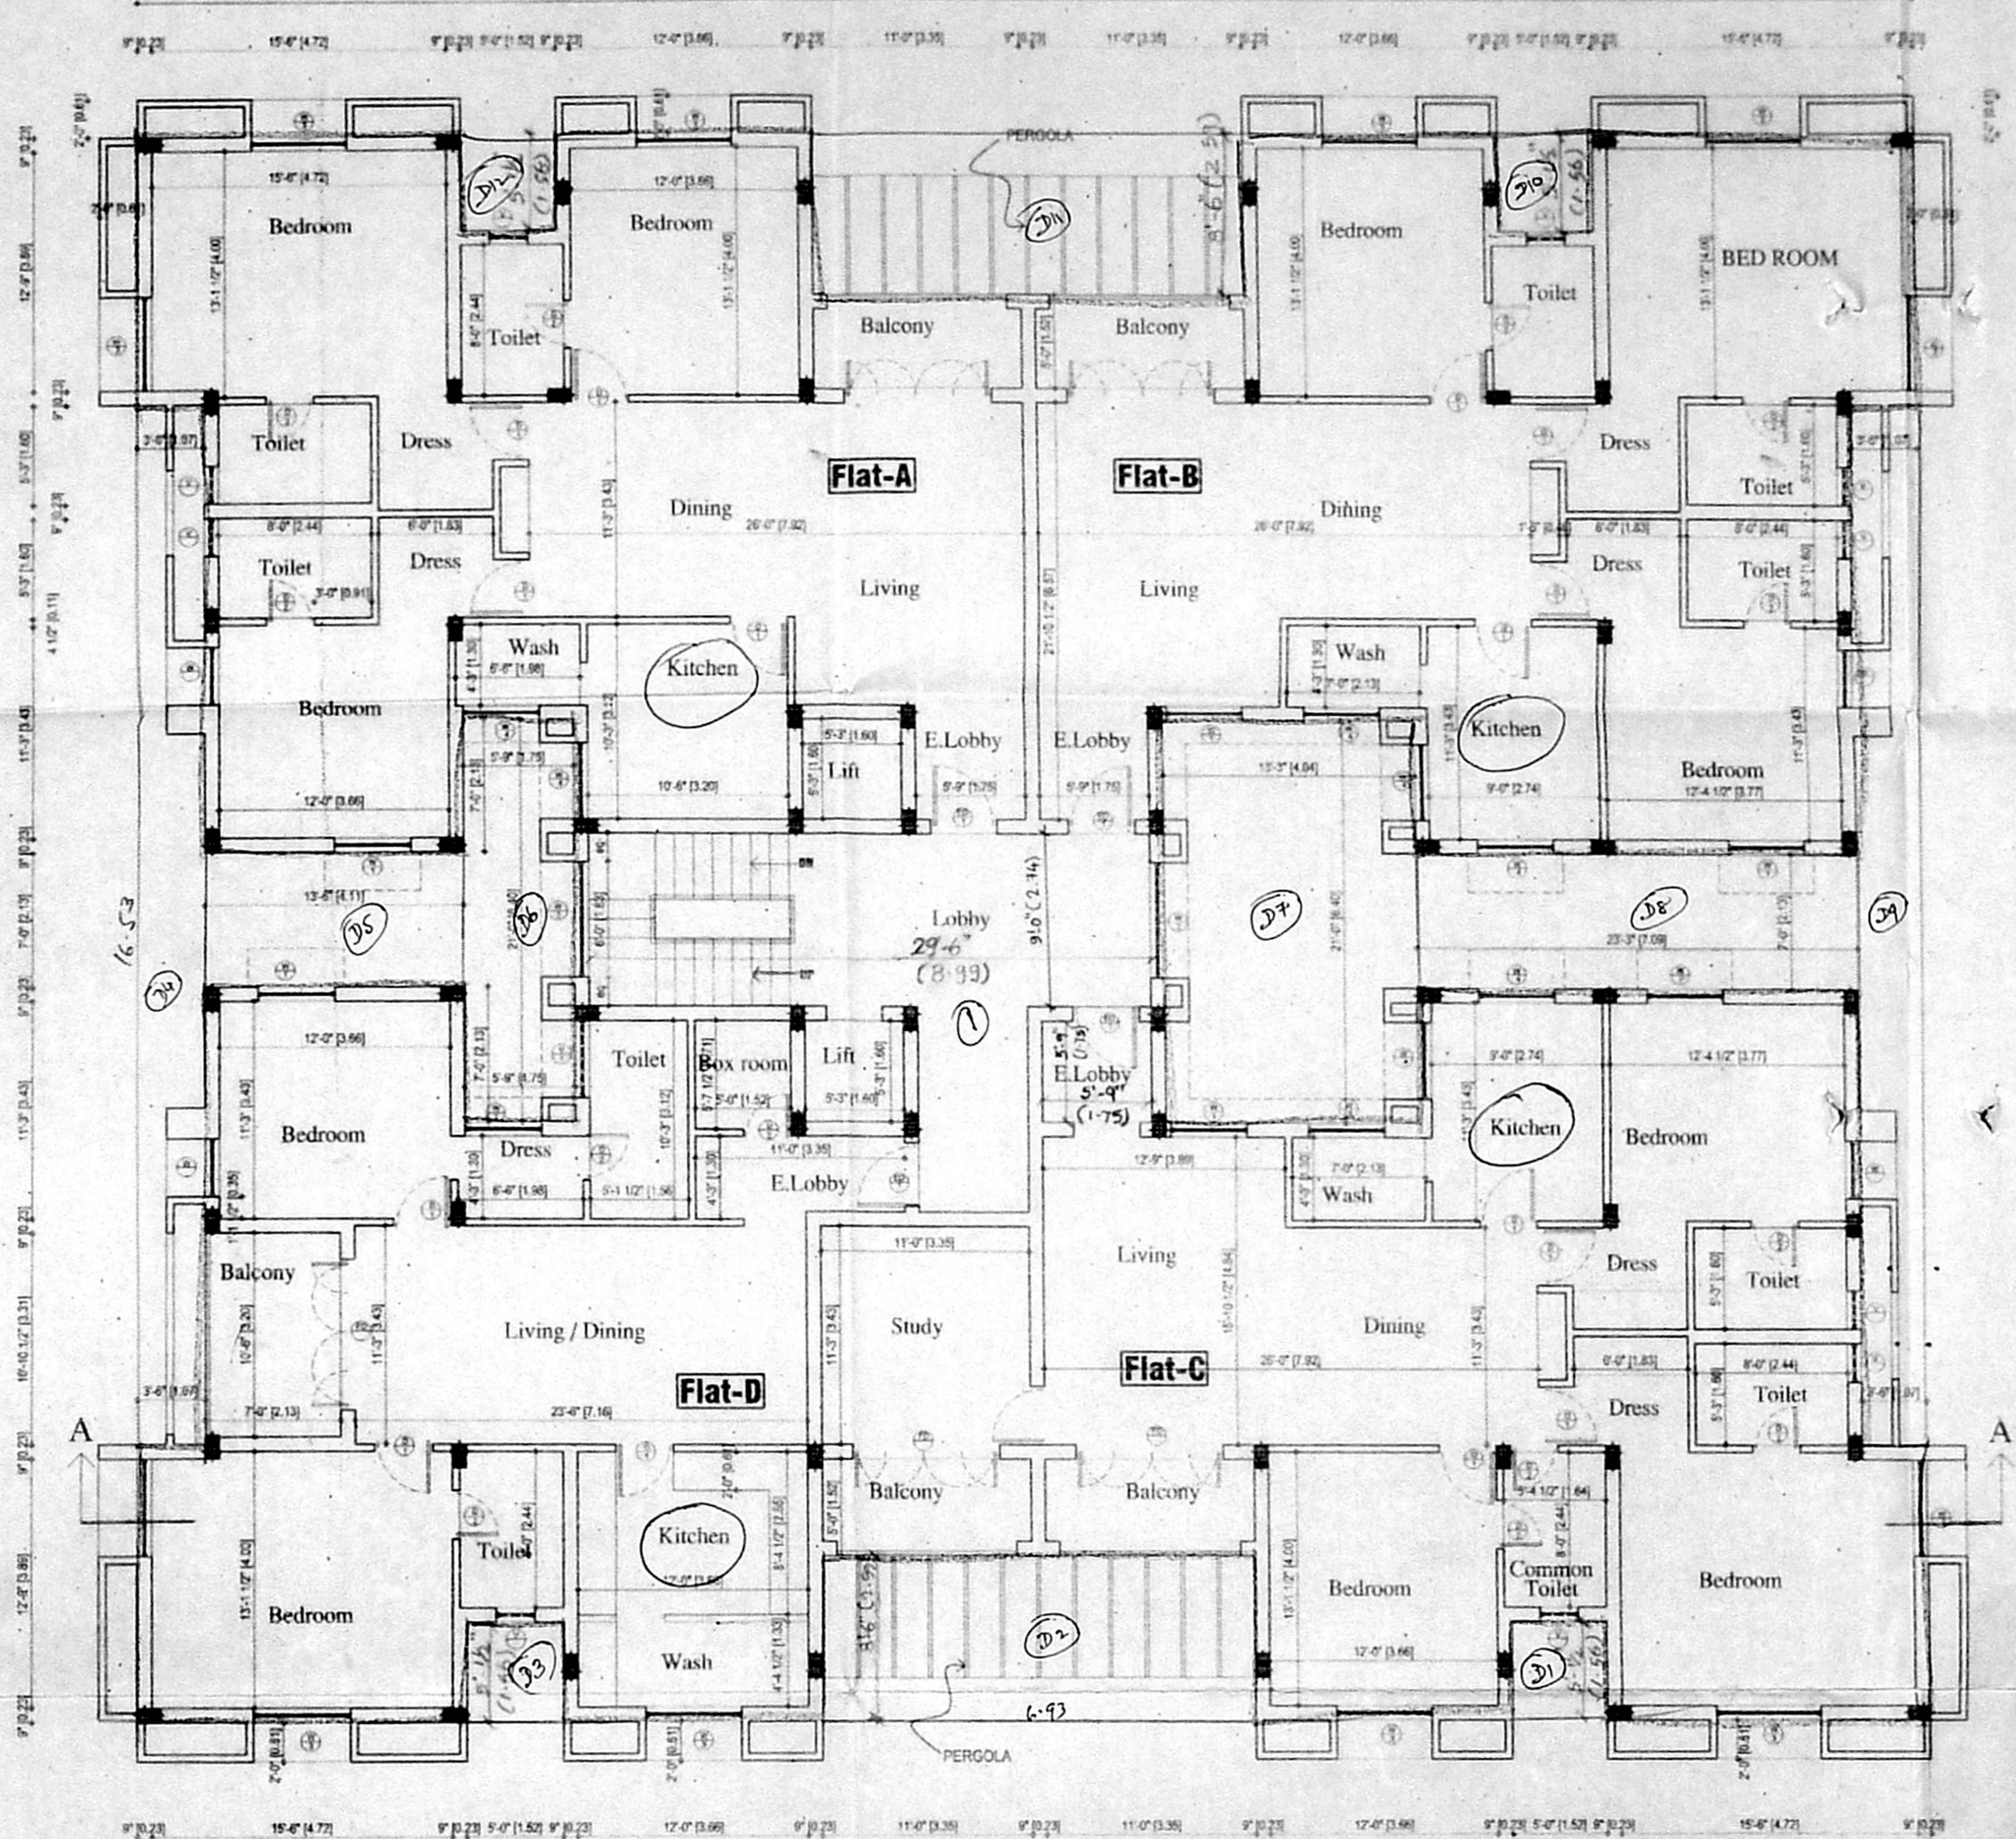

FIRST FLOOR PLAN

4.5.0.13
 Total 11 D.O.S

Revised
 Dt. 24/5/04
CMDA (B) / No. 1
 C.No. B2/3714/03
 Asst.
 Drawing
 E.A.
 22/5/04
 A.P.

SCHEDULE OF JOINERY

TYPE	DESCRIPTION	SIZE
ED	Entrance door	3'-0" x 7'-0"
FD	French door	6'-0" x 7'-0"
D1	Door	3'-0" x 7'-0"
D2	Door	7'-0" x 7'-0"
W	Window	7'-0" x 4'-0"
W1	Window	4'-0" x 4'-0"
W2	Window	6'-0" x 4'-0"
W3	Window	6'-0" x 4'-0"
W4	Window	4'-0" x 3'-0"
V	Ventilator	2'-0" x 3'-0"

AREA STATEMENT	SQ.FT	SQ.M
STILT FLOOR	279.00	25.92
FIRST FLOOR	6232.80	579.25

COLOUR INDEX
 PROPOSED BUILDING

NORTH POINT

OWNER'S SIGNATURE

LICENCED SURVEYOR
BALAJI S. B. ANI
 CONSULTING ARCHITECT
 CA / 94 / 16910
 LICENCED SURVEYOR
 Corporation of Madras
 LICENCE No: R.A. 323
 S.A. 6th Cross, 1st Main Road
 Dharmapalan Nagar,
 Vellore, Madras - 43

Umashankaer & associates
 Architects
 old #15, ground floor
 Kesavaperumalpuram
 Chennai - 28.
 Tel : 24621130

PROPOSED APARTMENT AT DOOR NO - 5
 CENOTOPH ROAD FIRST STREET, TEYNAMPET,
 CHENNAI-18.
 R S NO 3841 / 27 , 3841 / 28, BLOCK NO. 76
 MYLAPORE, TRIPPLICANE TALUK,
 CHENNAI DISTRICT


DRAWING TITLE
CORPORATION DRAWING
 STILT PARKING & FIRST FLOOR PLAN

SCALE
 1:100
 SHEET NO.
 2

OFFICE COPY


B/S.P. 176/353-97/2009
 Planning Permit No. 176/353-97/2009
APPROVED
 SUBJECT TO THE CONDITIONS
 No. 176/353-97/2009 - 7-2009

FOR MEMBER SECRETARY
 CHENNAI METROPOLITAN
 DEVELOPMENT AUTHORITY
 CHENNAI - 600 082

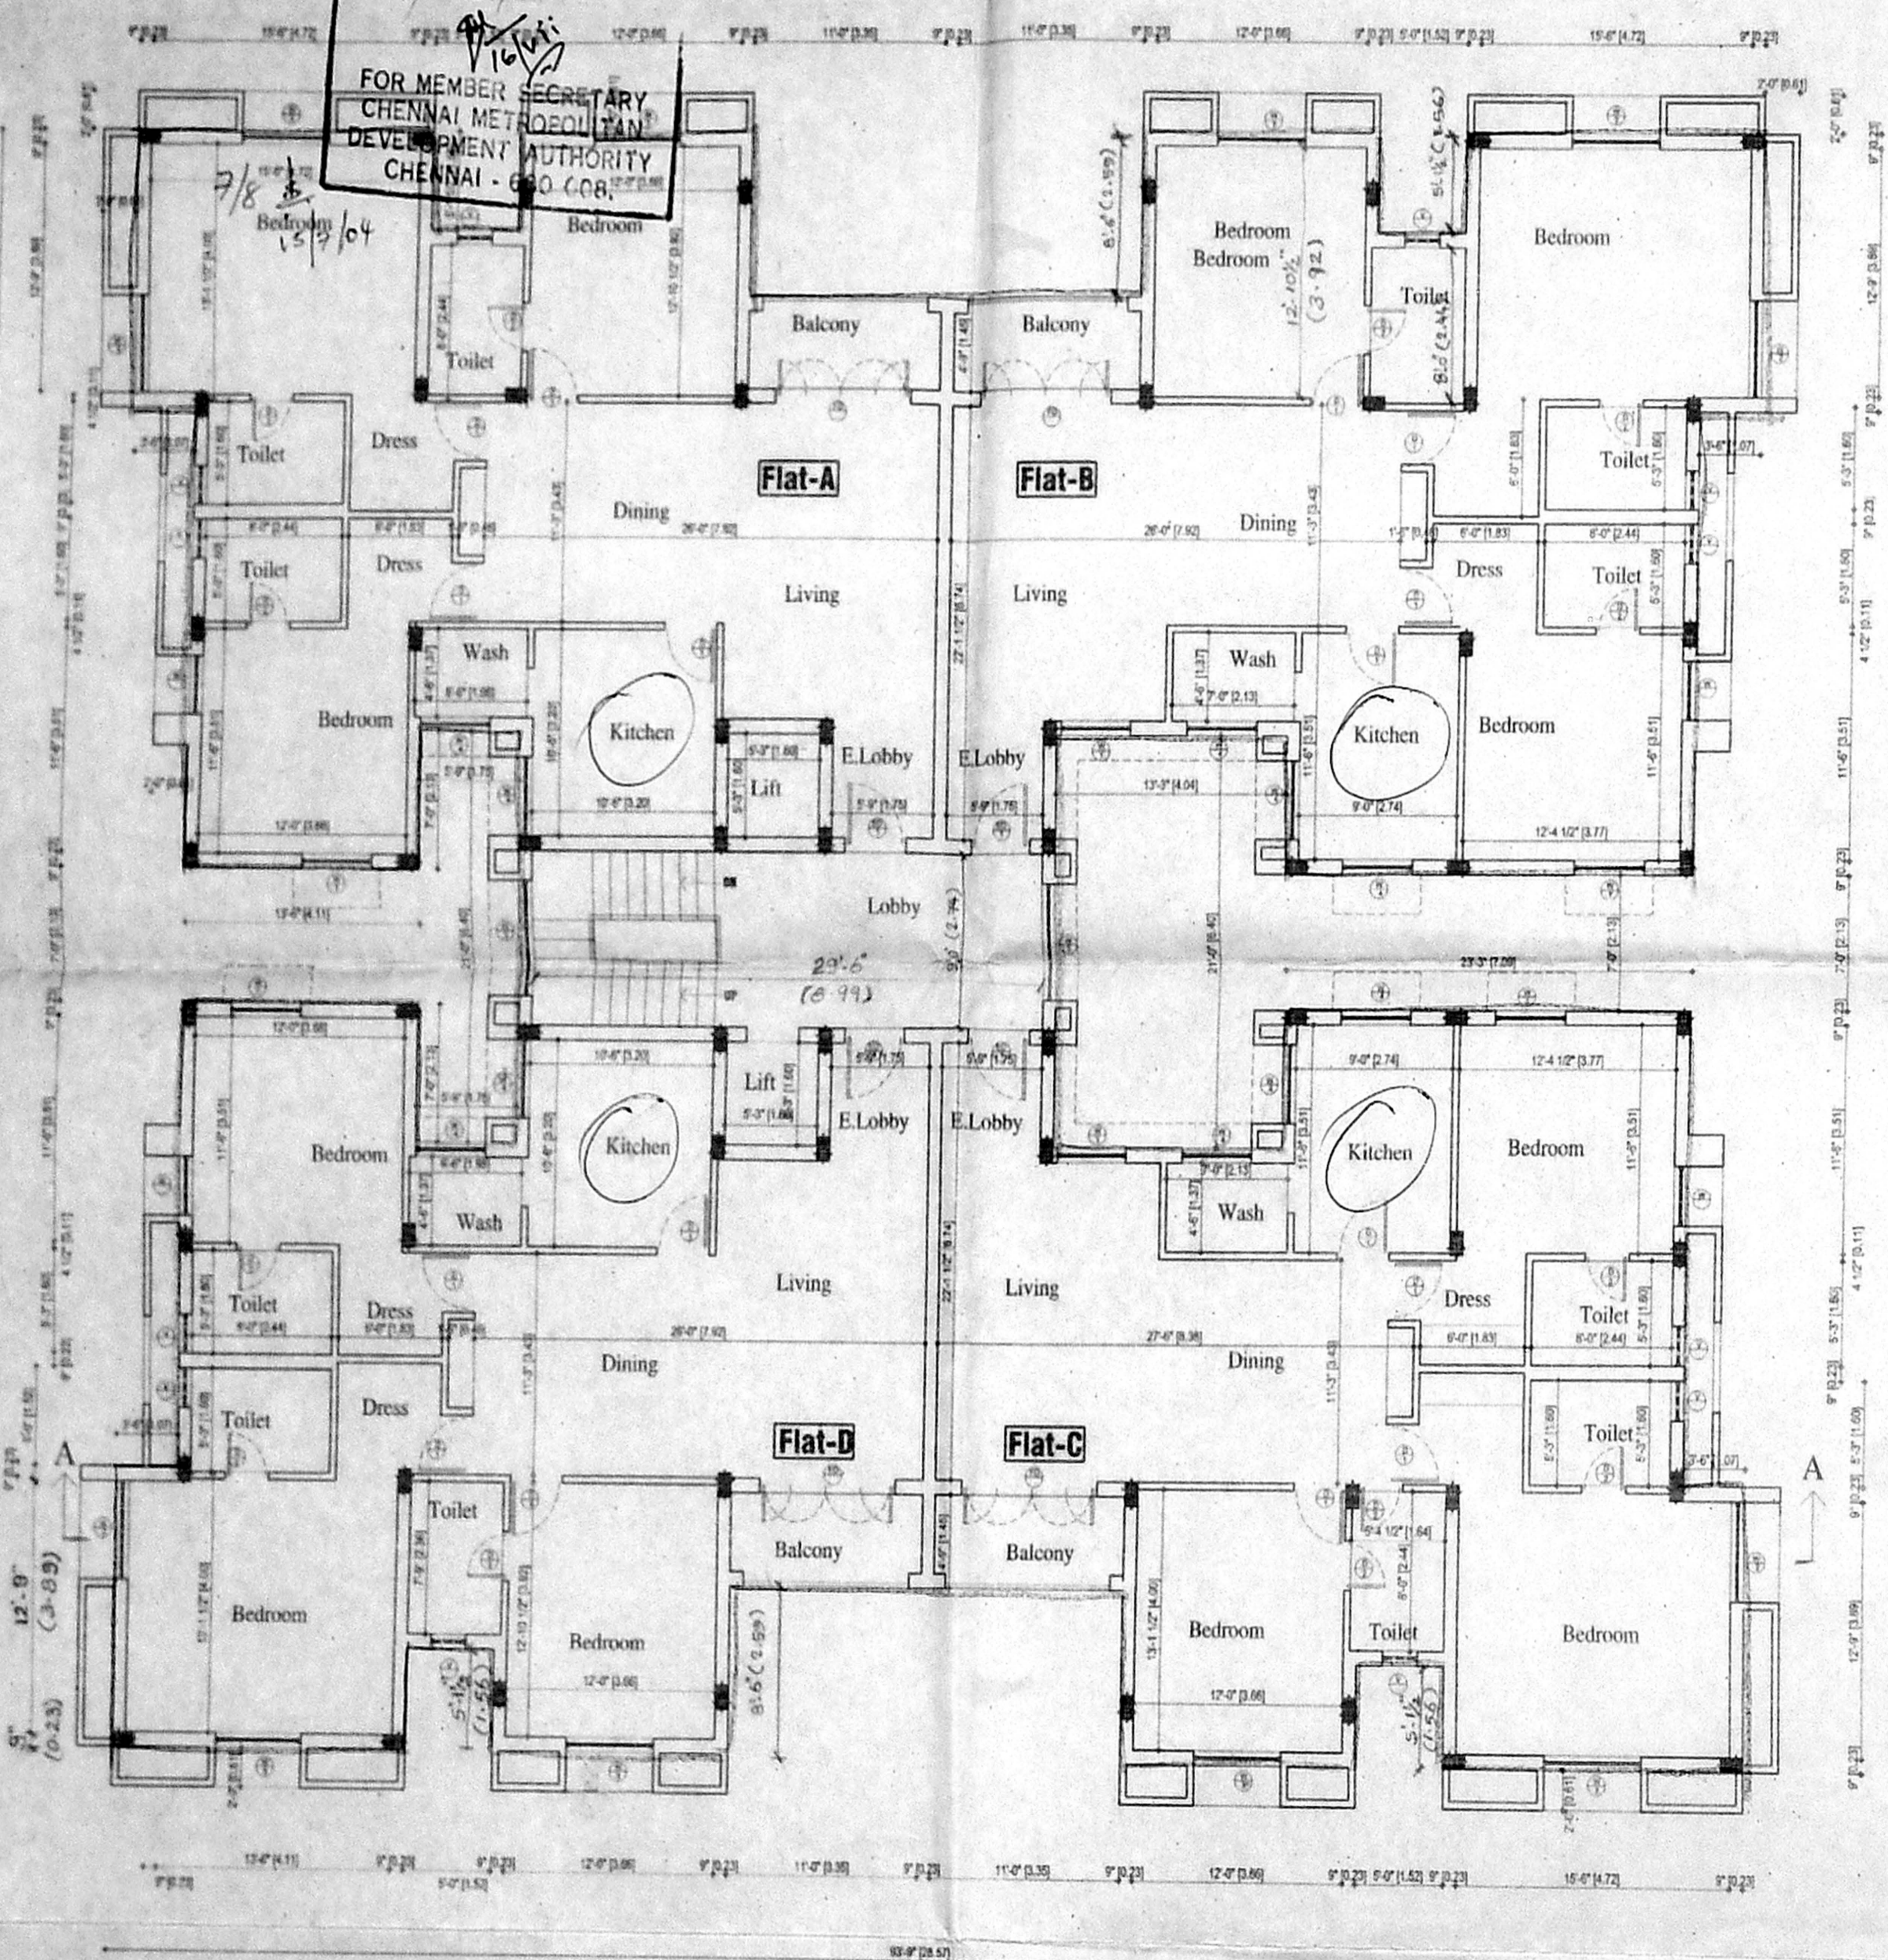

SECOND FLOOR PLAN

4-D-03

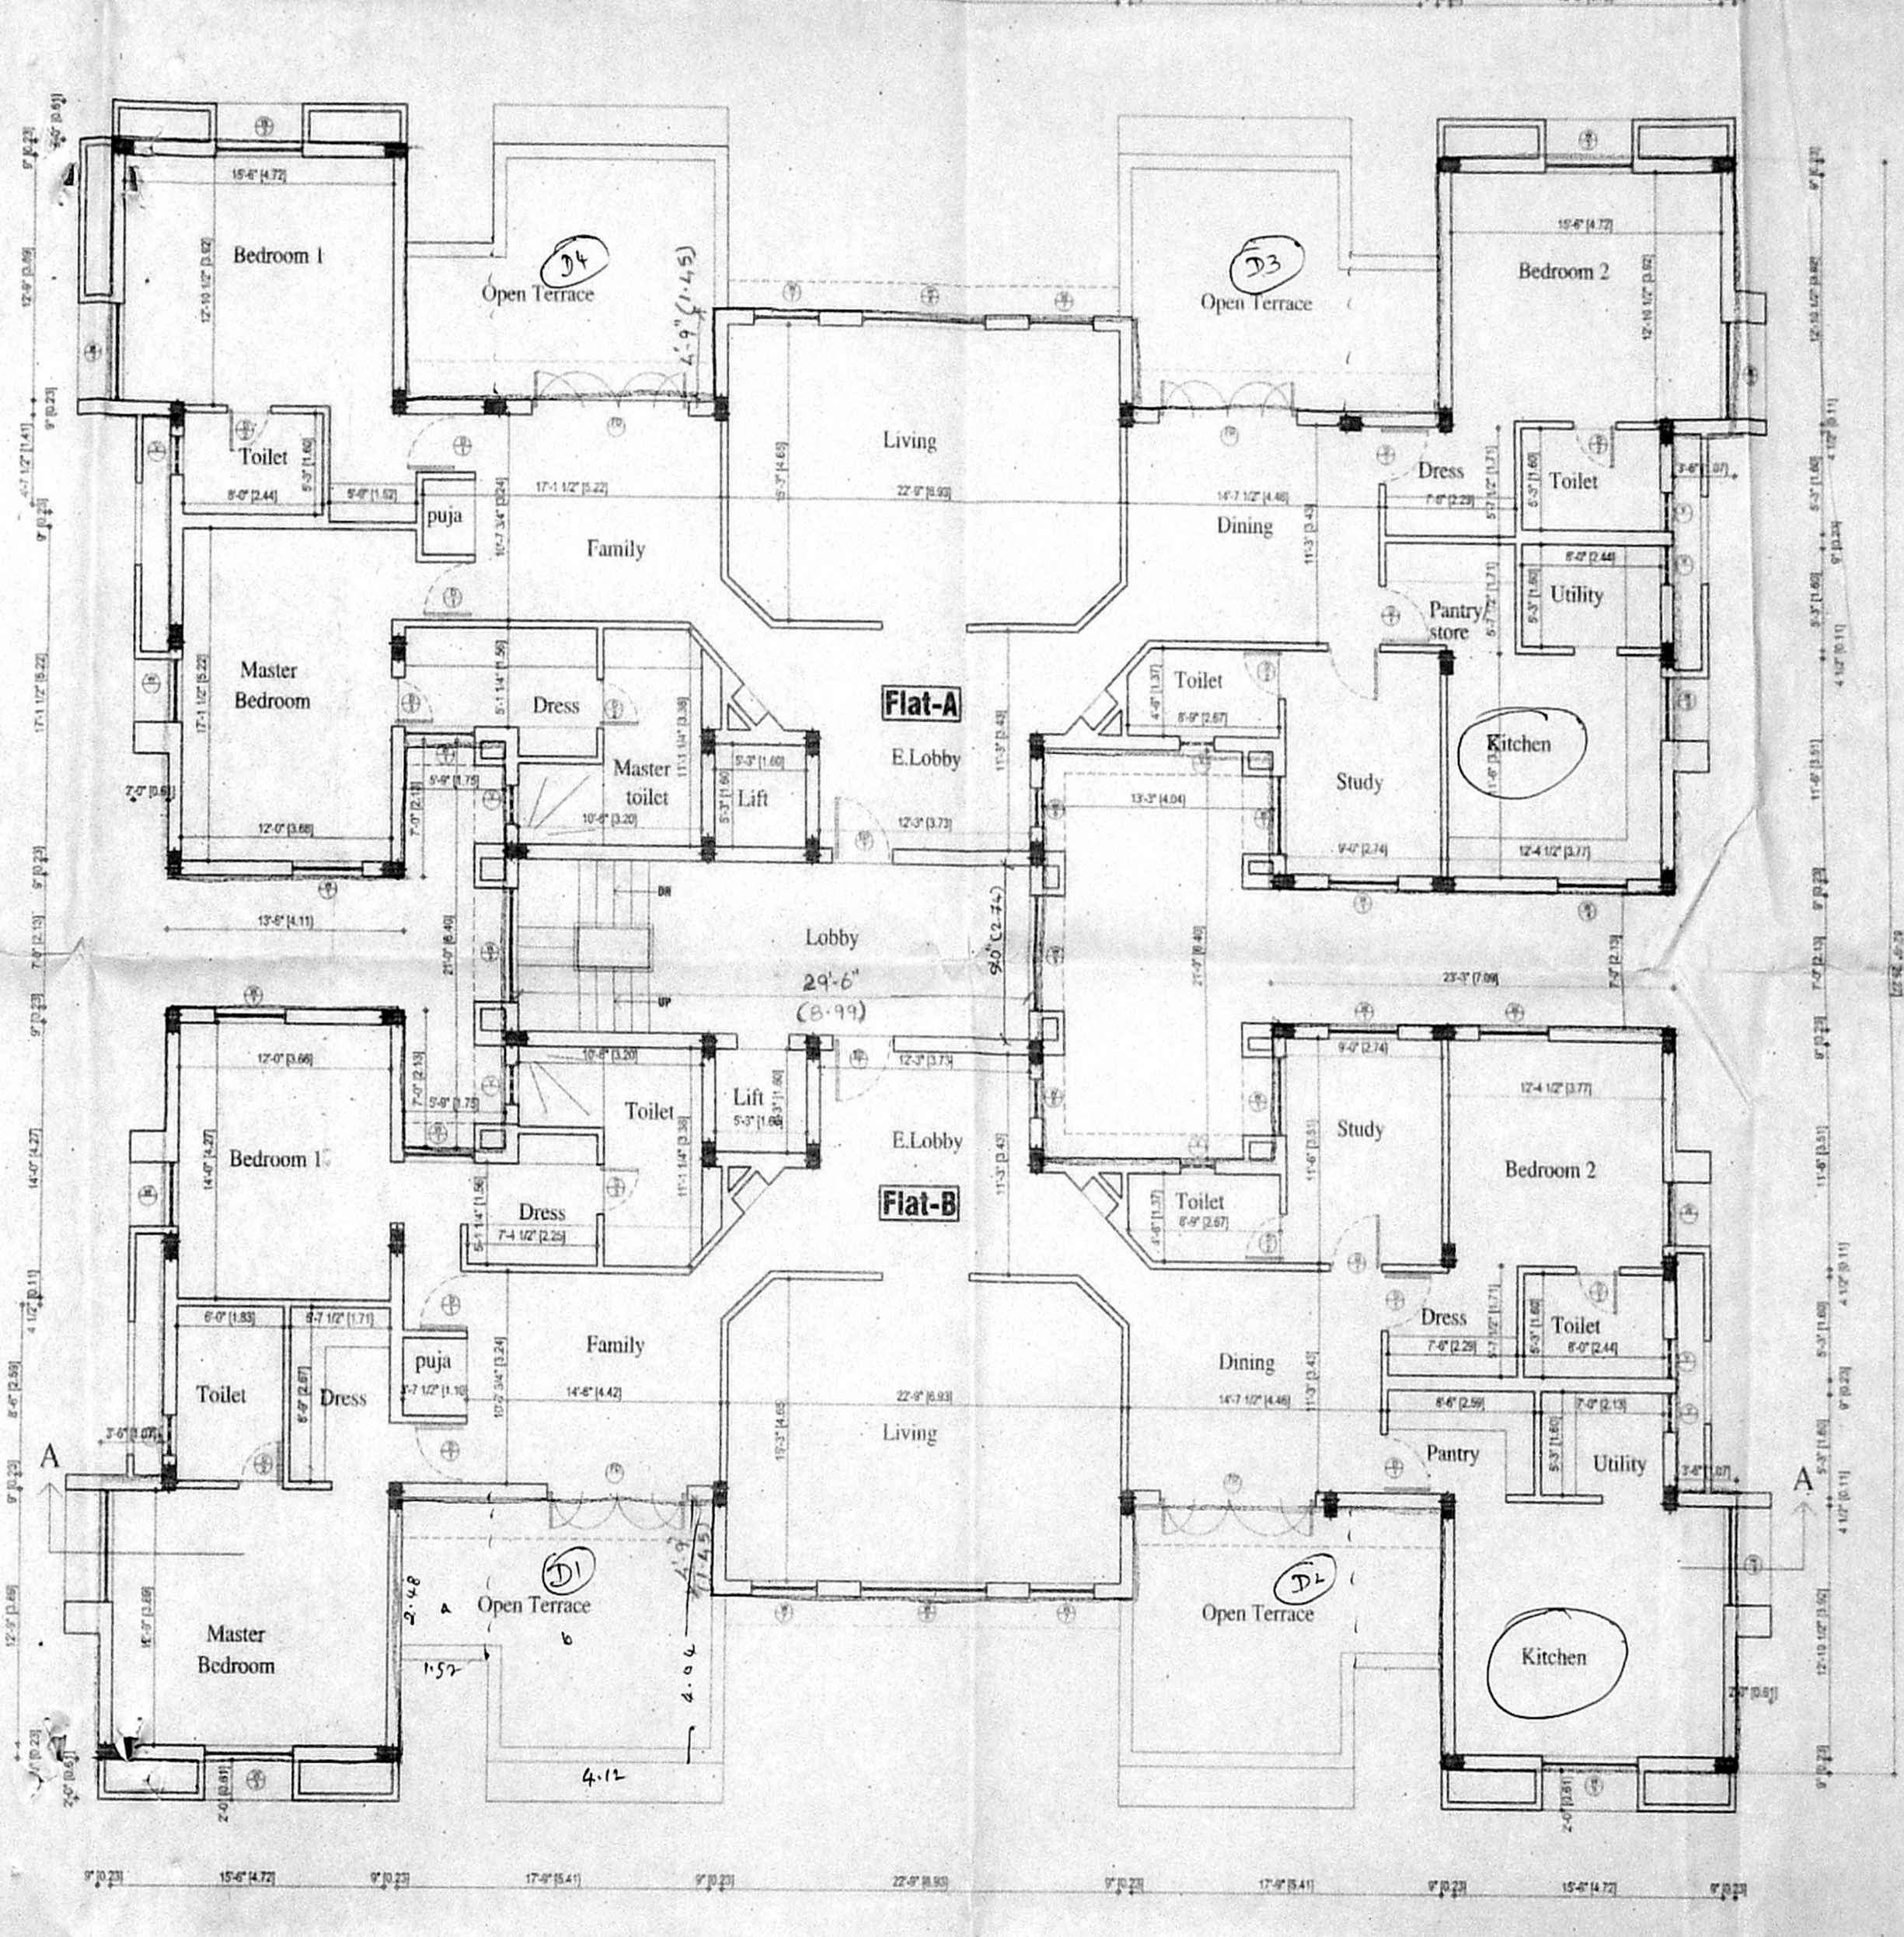

THIRD FLOOR PLAN

2-D-03




Revised
 Dt. 14.12.14
CMDA (B) / No. 1
 C.No. 02/37114/03

Scrutiny
 P.A.
SCHEDULE 30/5/2014

TYPE	DESCRIPTION	NO.
ED	Entrance door	1
FD	French door	1
D1	Door	1
D2	Door	1
W	Window	1
W1	Window	1
W2	Window	1
W3	Window	1
W4	Window	1
W5	Window	1
W6	Window	1
W7	Window	1
W8	Window	1
V	Ventilator	1

AREA STATEMENT	SQ.FT	SQ.M
SECOND FLOOR	6232.80	579.25
THIRD FLOOR	5369.56	499.02

COLOUR INDEX
 PROPOSED BUILDING

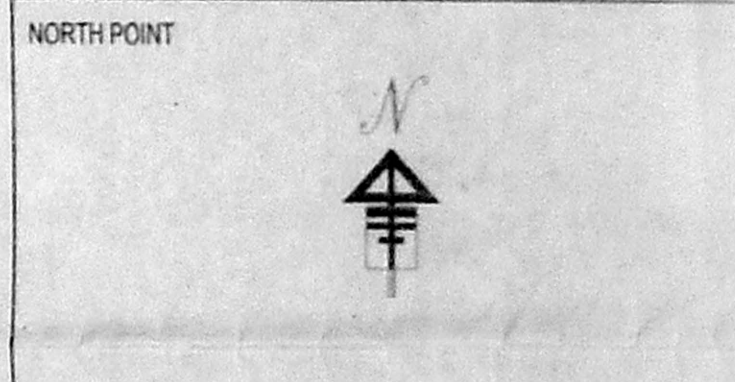

OWNER'S SIGNATURE

LICENSED SURVEYOR
BALAJI S. B. INC.
 CONSULTING ARCHITECT
 GA. 15910
 LICENSED SURVEYOR
 Corporation of Madras
 LICENCE NO. R.A. 31
 I.A. 6th Cross, Ist Main, 11
 Dhanalakshmi Nagar
 Velachery, Vadra - 42

Umashankaer & associates
 Architects
 old #15, ground floor
 kesavaperumalpuram
 Chennai - 28.
 Tel : 24621130

PROPOSED APARTMENT AT DOOR NO - 5
 CENOTOPH ROAD FIRST STREET, TEYNAMPET
 CHENNAI-18.
 R.S NO : 3841 / 27 , 3841 / 28, BLOCK NO 7E
 MYLAPORE, TRIPPLICANE TALUK,
 CHENNAI DISTRICT.

DRAWING TITLE
CORPORATION DRAWING
 SECOND & THIRD FLOOR PLAN

SCALE
 1:100

SHEET NO.
 3

