



PLAN SHOWING THE PROPOSED RESIDENTIAL BUILDING AT OLD DOOR NO.5, NEW DOOR NO.5/S S-BLOCK, 86th STREET, ASHOK NAGAR, CHENNAI-86. IN T.S.NO.8/2 (OLD S.NO.70/1PART) BLOCK.30 KODAMBANAH VILLAGE

MAMBALAM (B) P.L.K. No. C.No. B2/37949/57

Scrutiny P.A.

**SPECIFICATION**

FOUNDATION IN P.C.C. 1:5:10  
 FLOORING IN P.C.C. 1:4:8  
 ROOF SLAB IN R.C.C 1:2:4  
 BRICK WORK IN CM 1:5  
 PLASTERING IN CM 1:3

**JOINERY**

MD MAIN DOOR	1.00X2.135
D DOOR	1.83X2.135
D1 DOOR	.915X2.135
D2 DOOR	.75X2.135
FD FRENCH DOOR	1.83X2.135
W WINDOW	1.22X1.37
W1 WINDOW	.915X1.37
W1 WINDOW	.915X1.37
V1 VENTILATOR	.61X.61
FG FIXED GLASS	1.83X1.37

AREA	SQ.M
PLOT AREA	614.00
SILT FLOOR AREA	15.36
FIRST FLOOR AREA	293.11
SECOND FLOOR AREA	253.11
THIRD FLOOR AREA	211.00
FOURTH FLOOR	175.61
TOTAL AREA	908.20
F.S.I	1.479
PLOT COVERAGE	41.20%

**REFERENCE**

PROPOSAL	
ROAD	
BOUNDARY	


ALL DIMENSION AREA IN METER (SCALE 1:100)

C. N. Suresh M. Mambalamb  
 67559110  
 V. Sanku  
 D. Sanku


**OWNER**

N.A. RANJAN NAVAMANECC  
 B.Arch., A.I.A., M.C.A.,  
 ARCHITECT-LICENSED SURVEYOR  
 COUNCIL REG. NO. CA/60/3127  
 CORPORATION OF CHENNAI  
 REG. NO. WD/1603/30  
 614<sup>th</sup> CROSS ST. CHENNAI-28,  
 PHONE: 32101565


**LICENSED SURVEYOR**

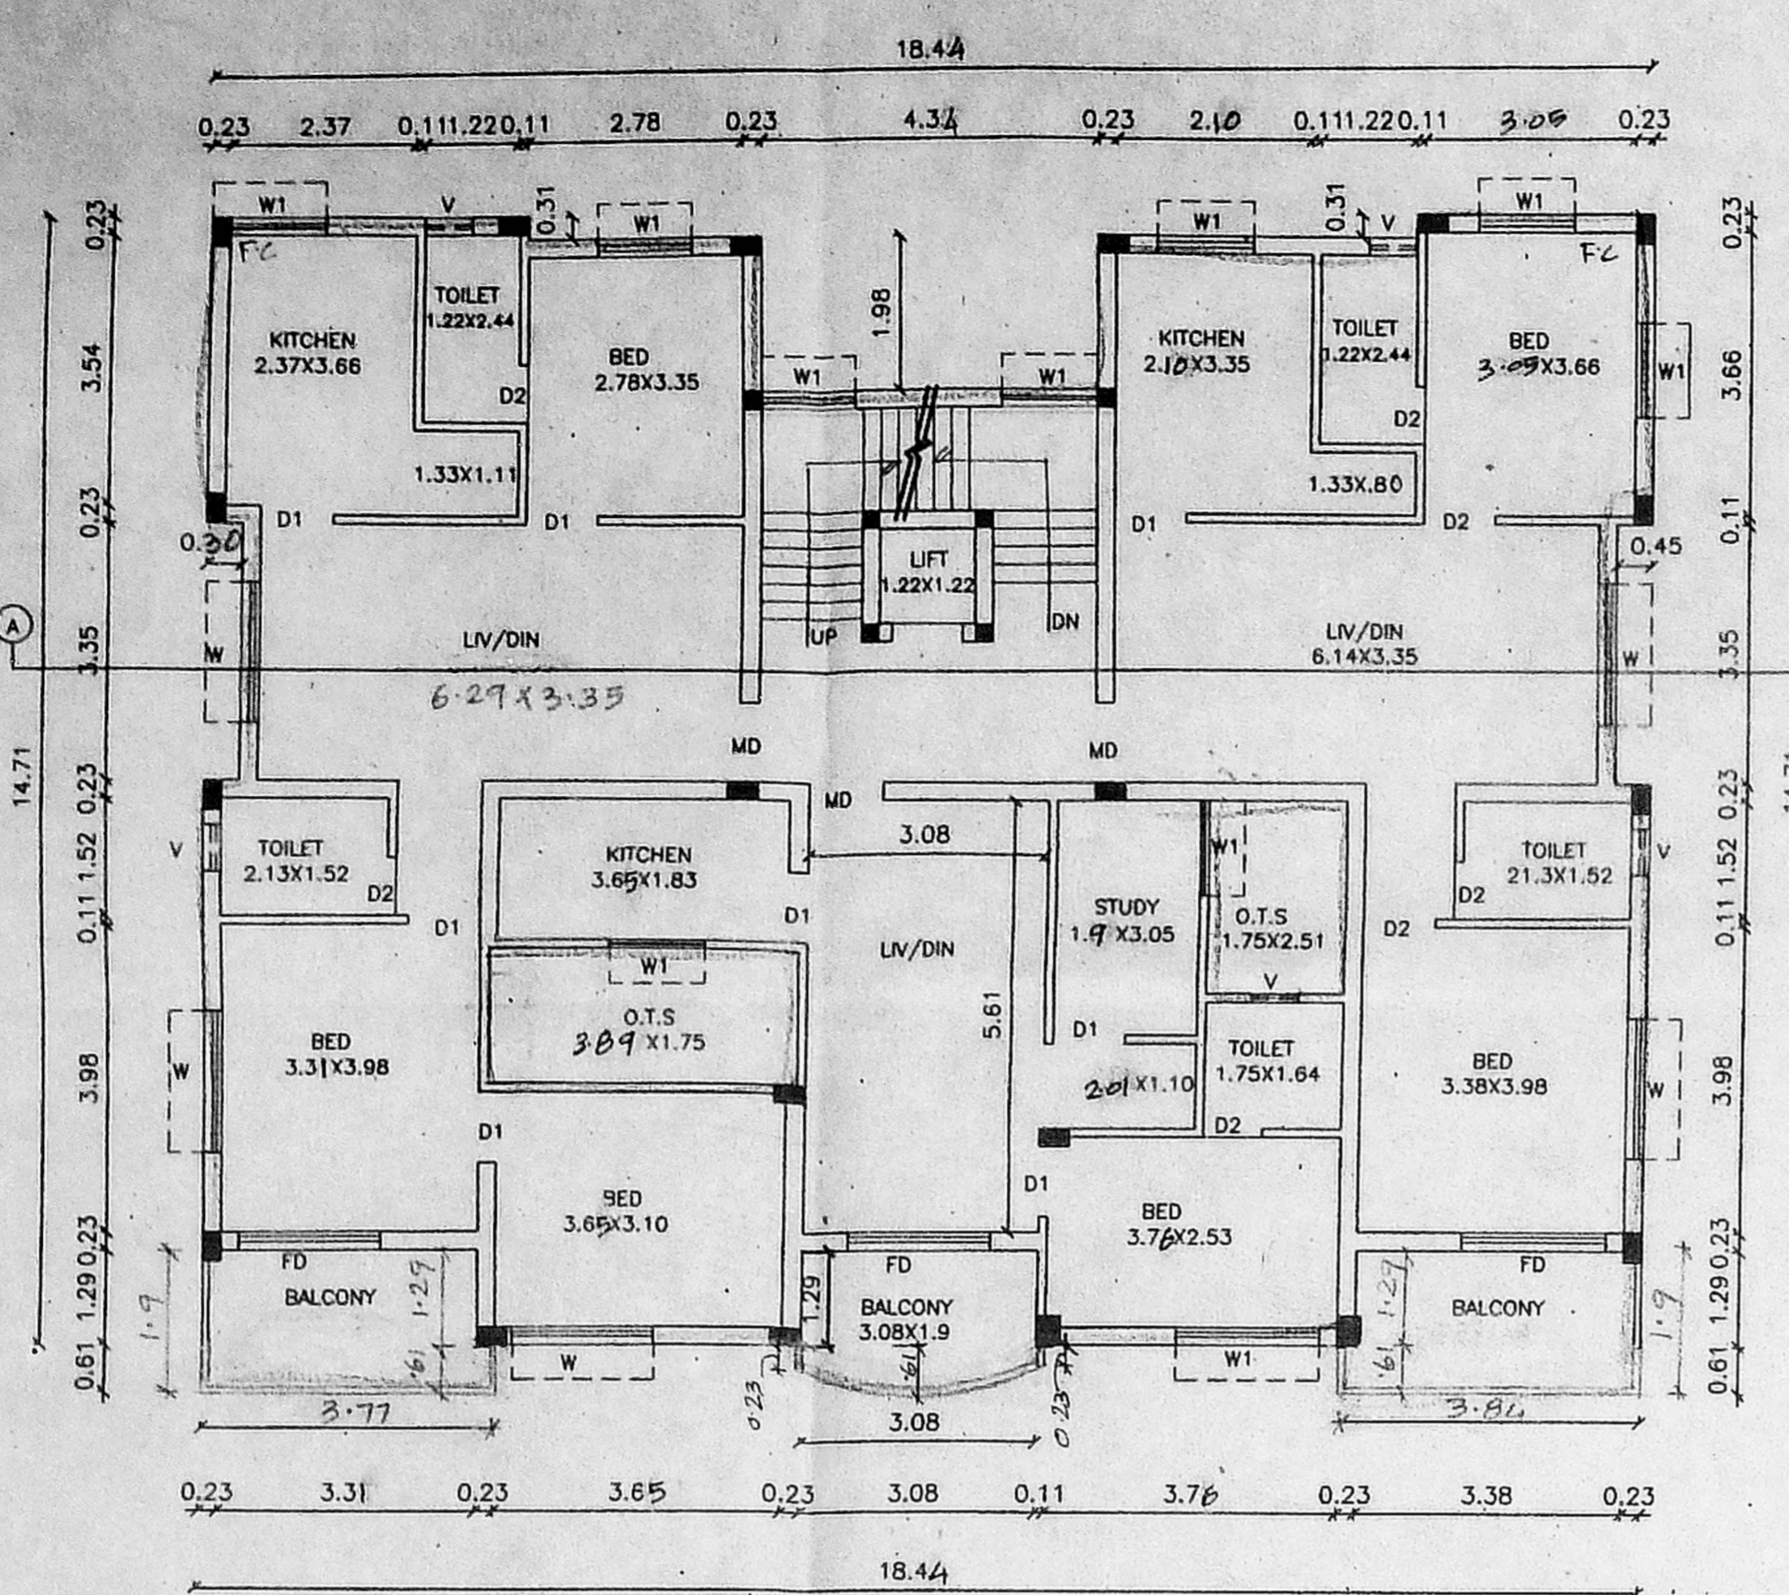

SECOND FLOOR PLAN

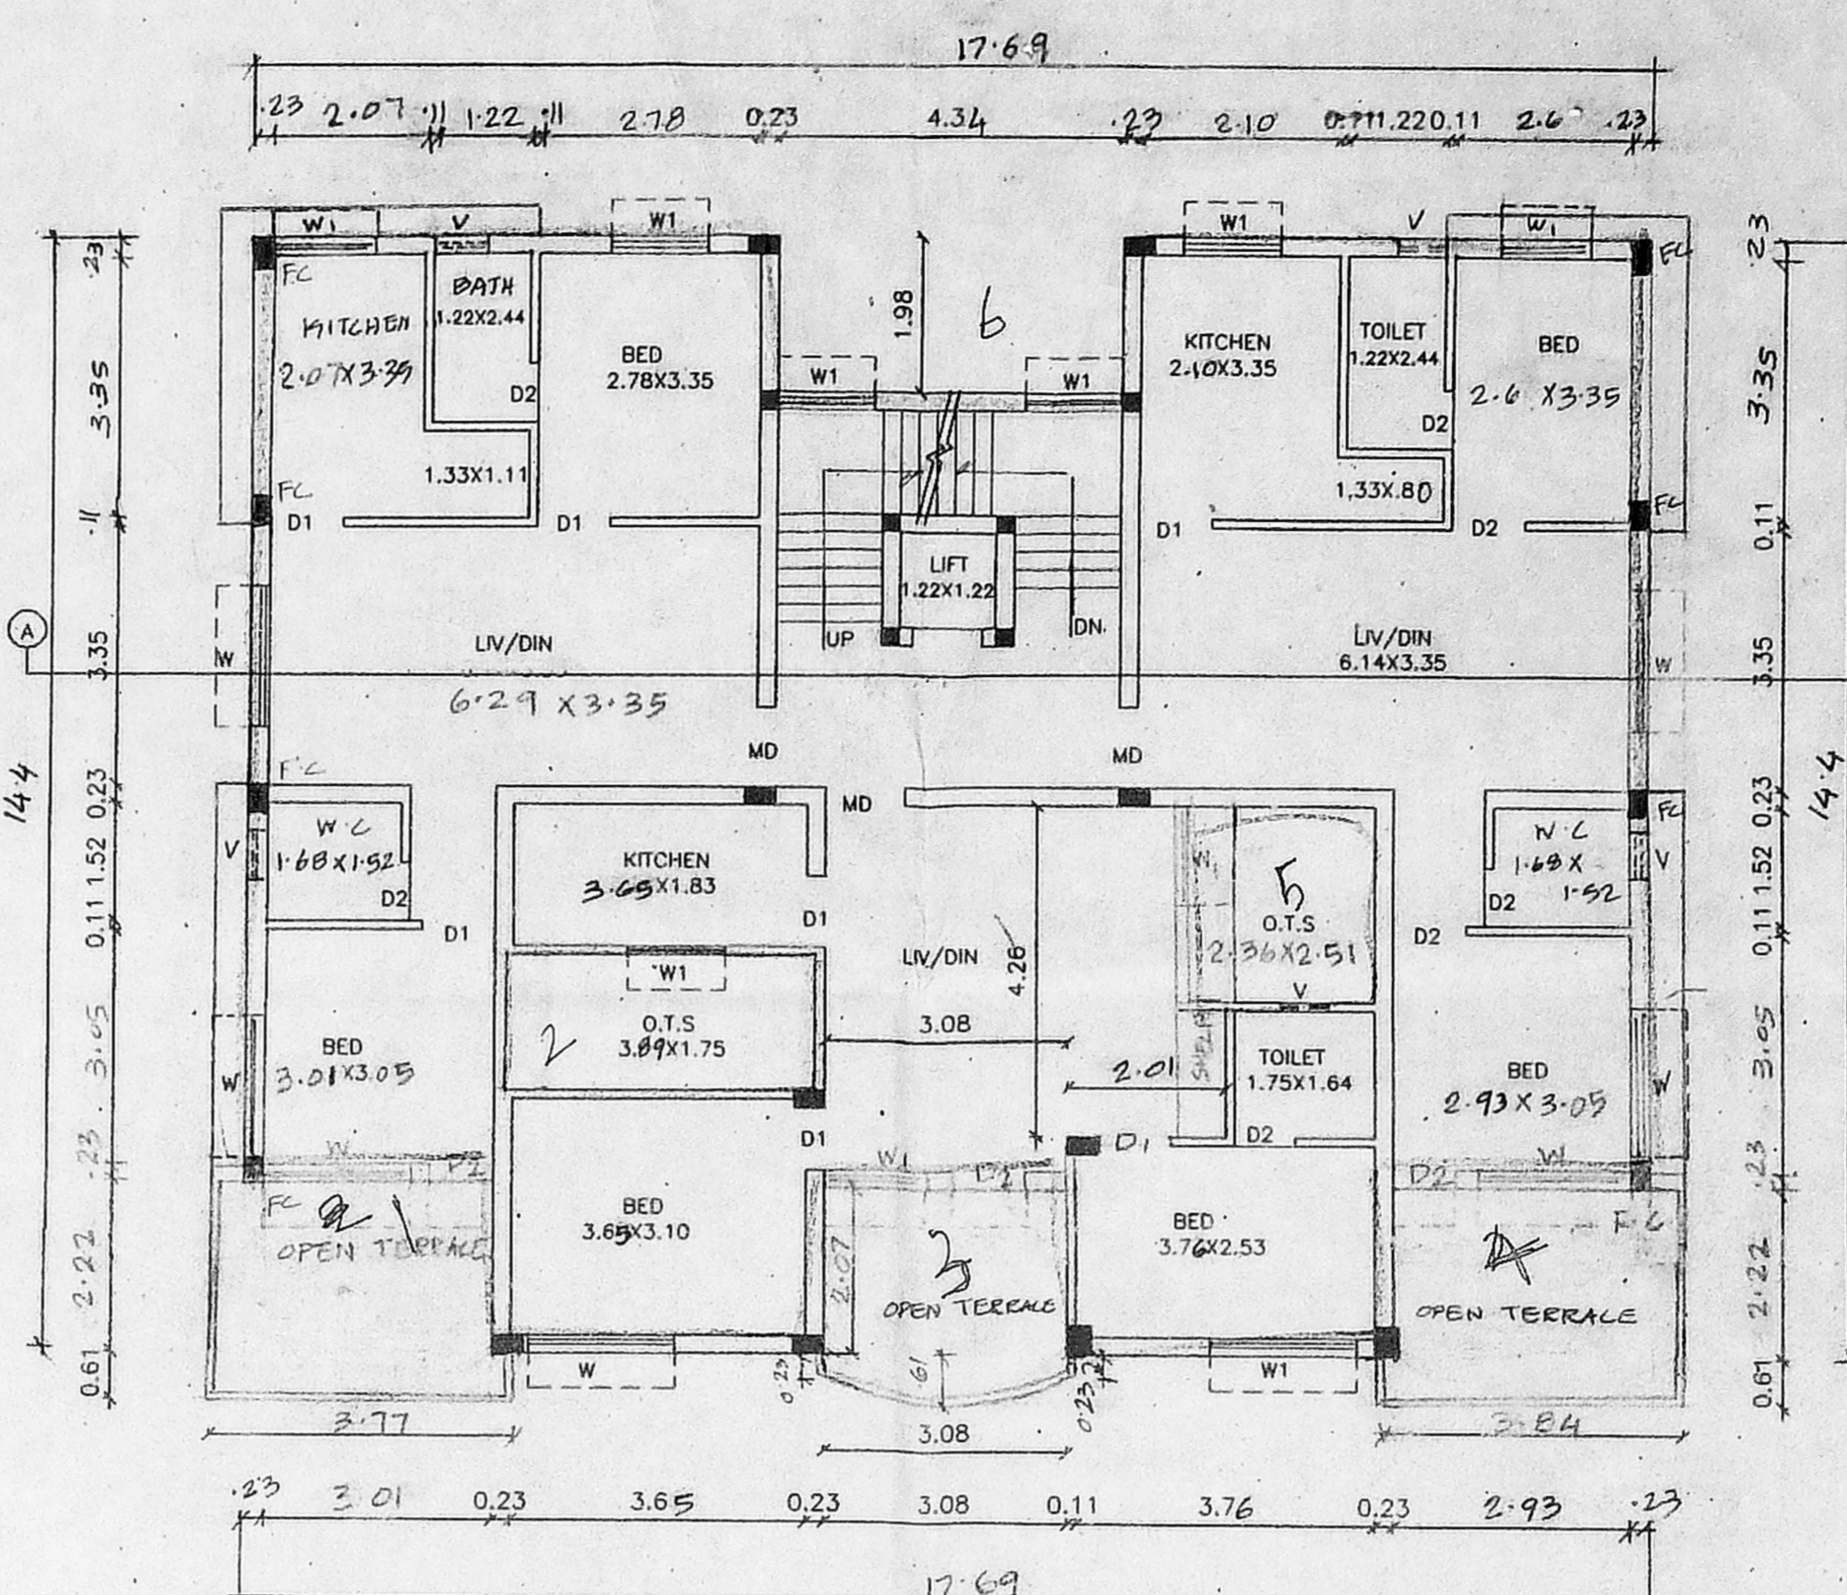


THIRD FLOOR PLAN

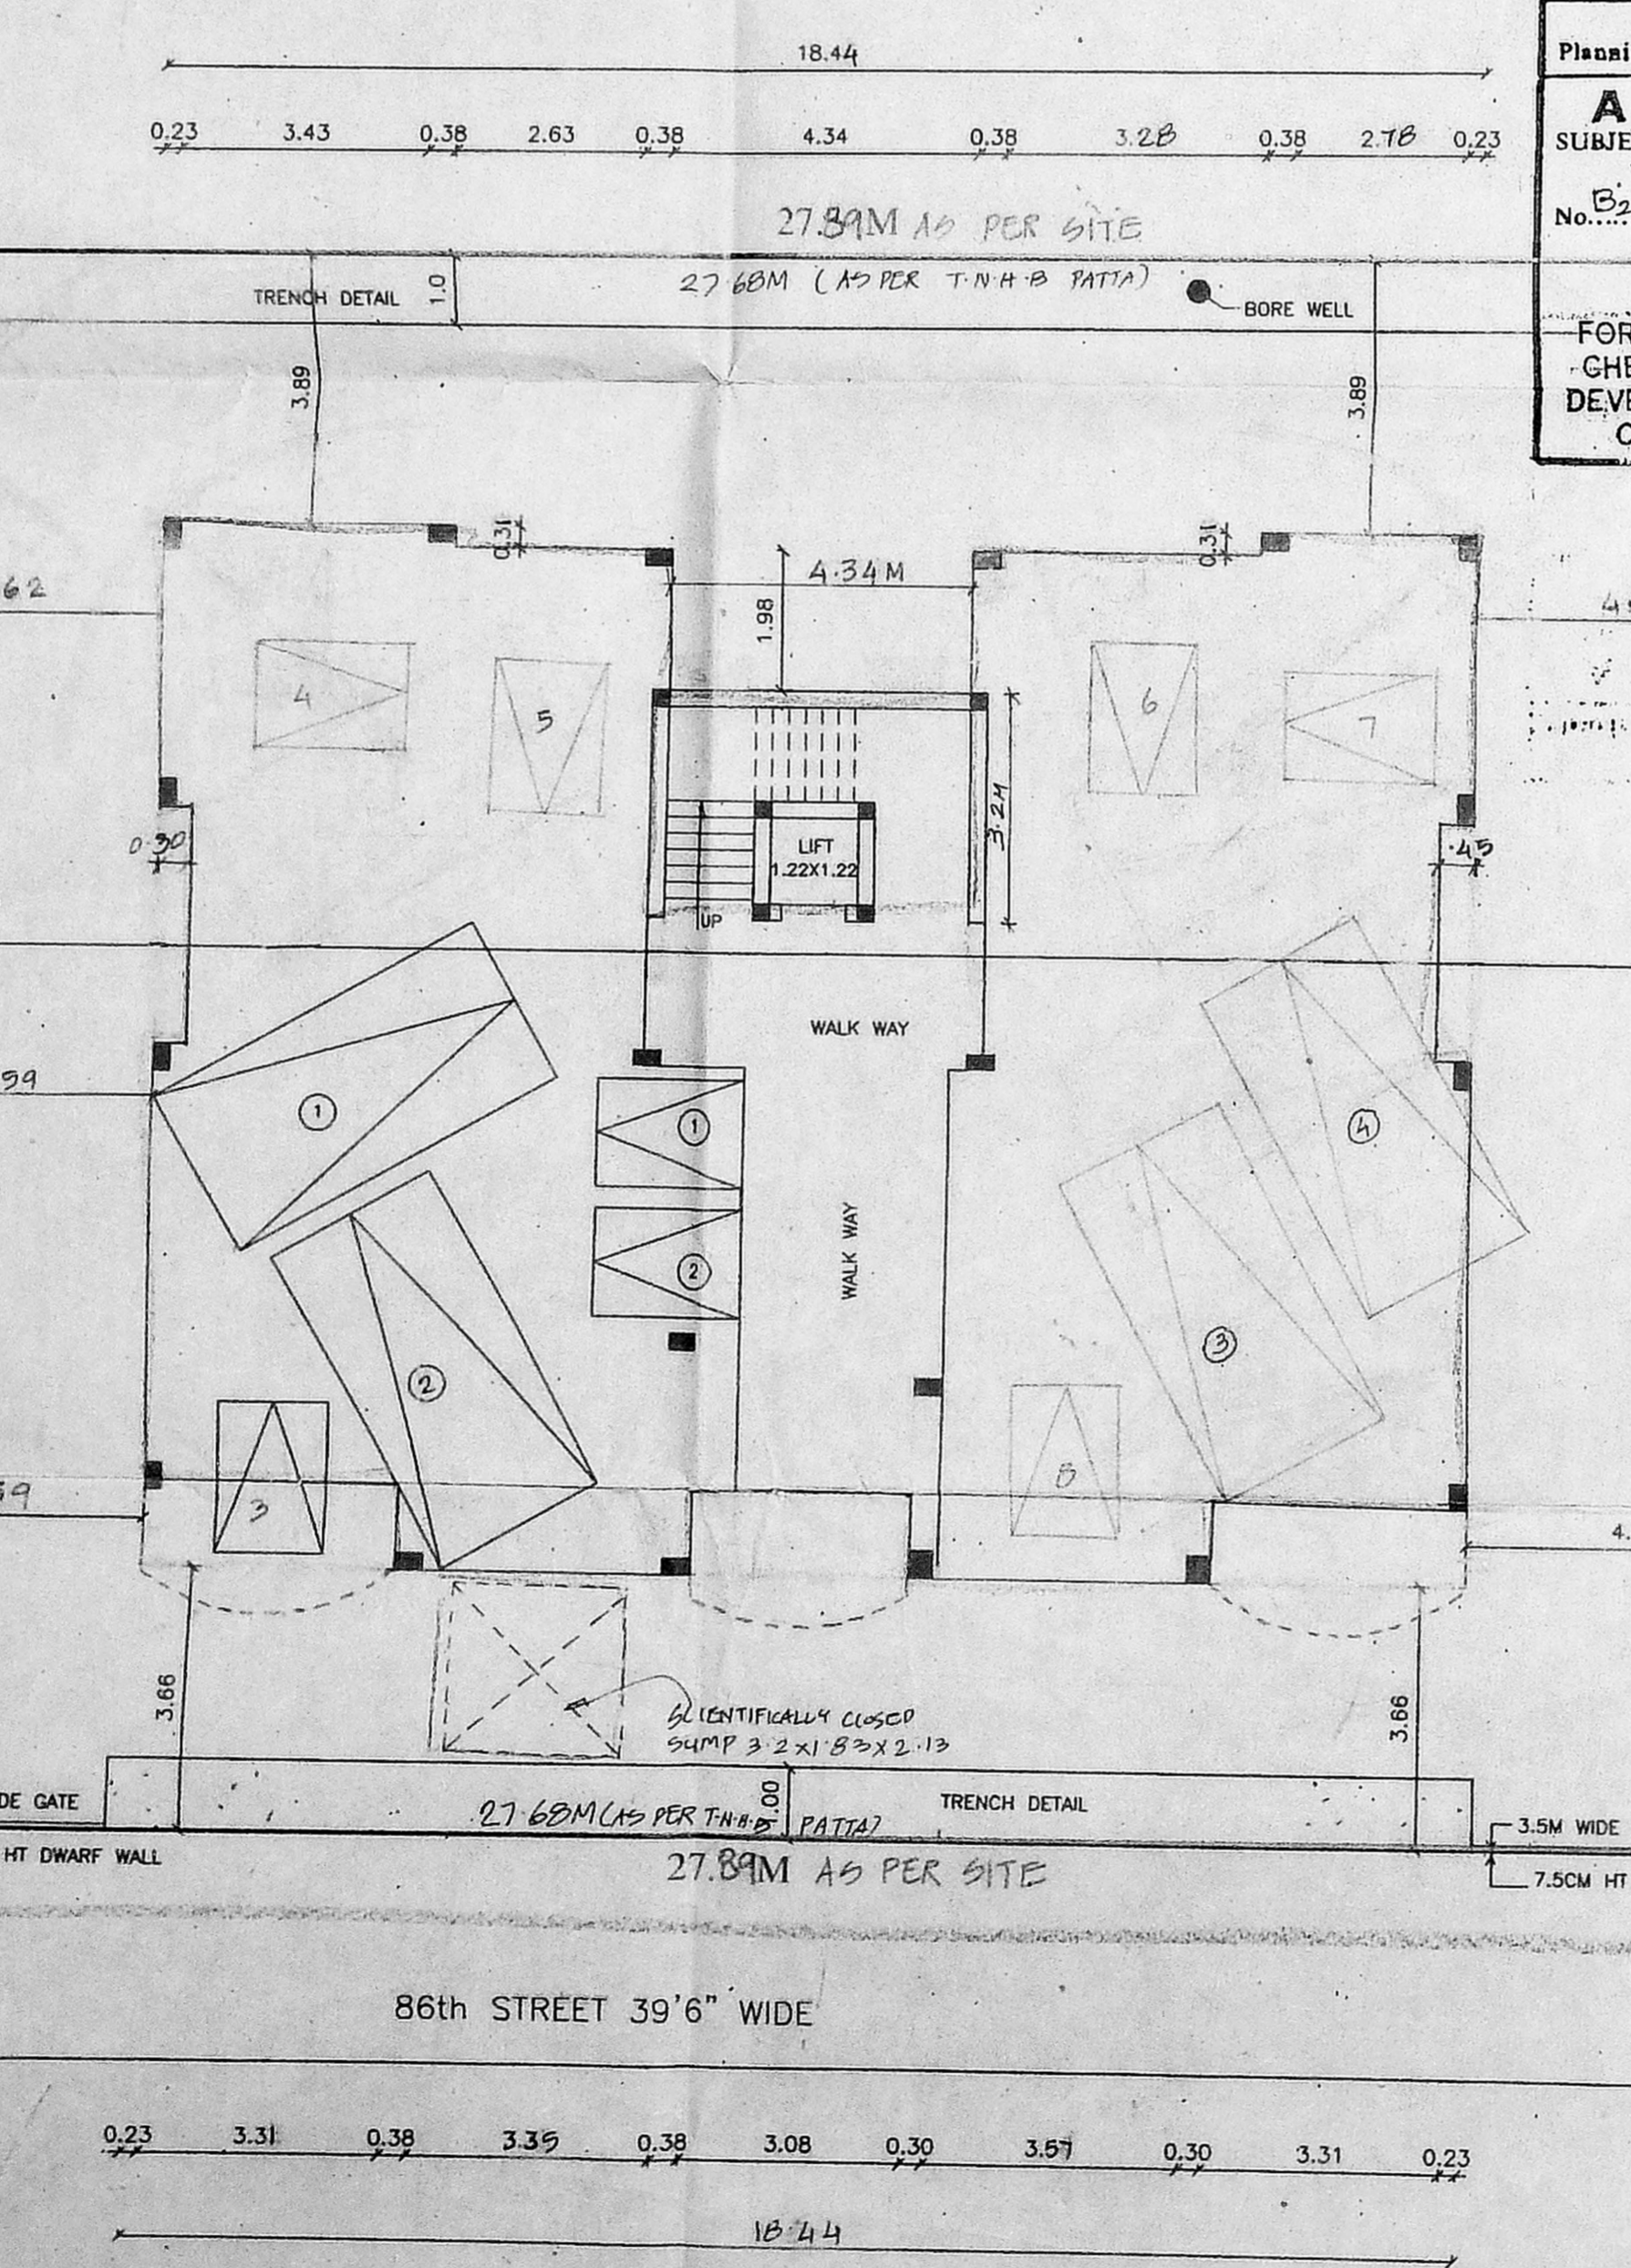

SITE/STILT FLOOR PLAN

Planning Permit No. B 34/B/42/A/B 2004.  
**APPROVED**  
 SUBJECT TO THE CONDITIONS IN THIS OFFICE LETTER  
 No. B2/37949/57, Dt. 18/8/2004.  
 FOR MEMBER SECRETARY  
 CHENNAI METROPOLITAN  
 DEVELOPMENT AUTHORITY  
 CHENNAI - 600 008.

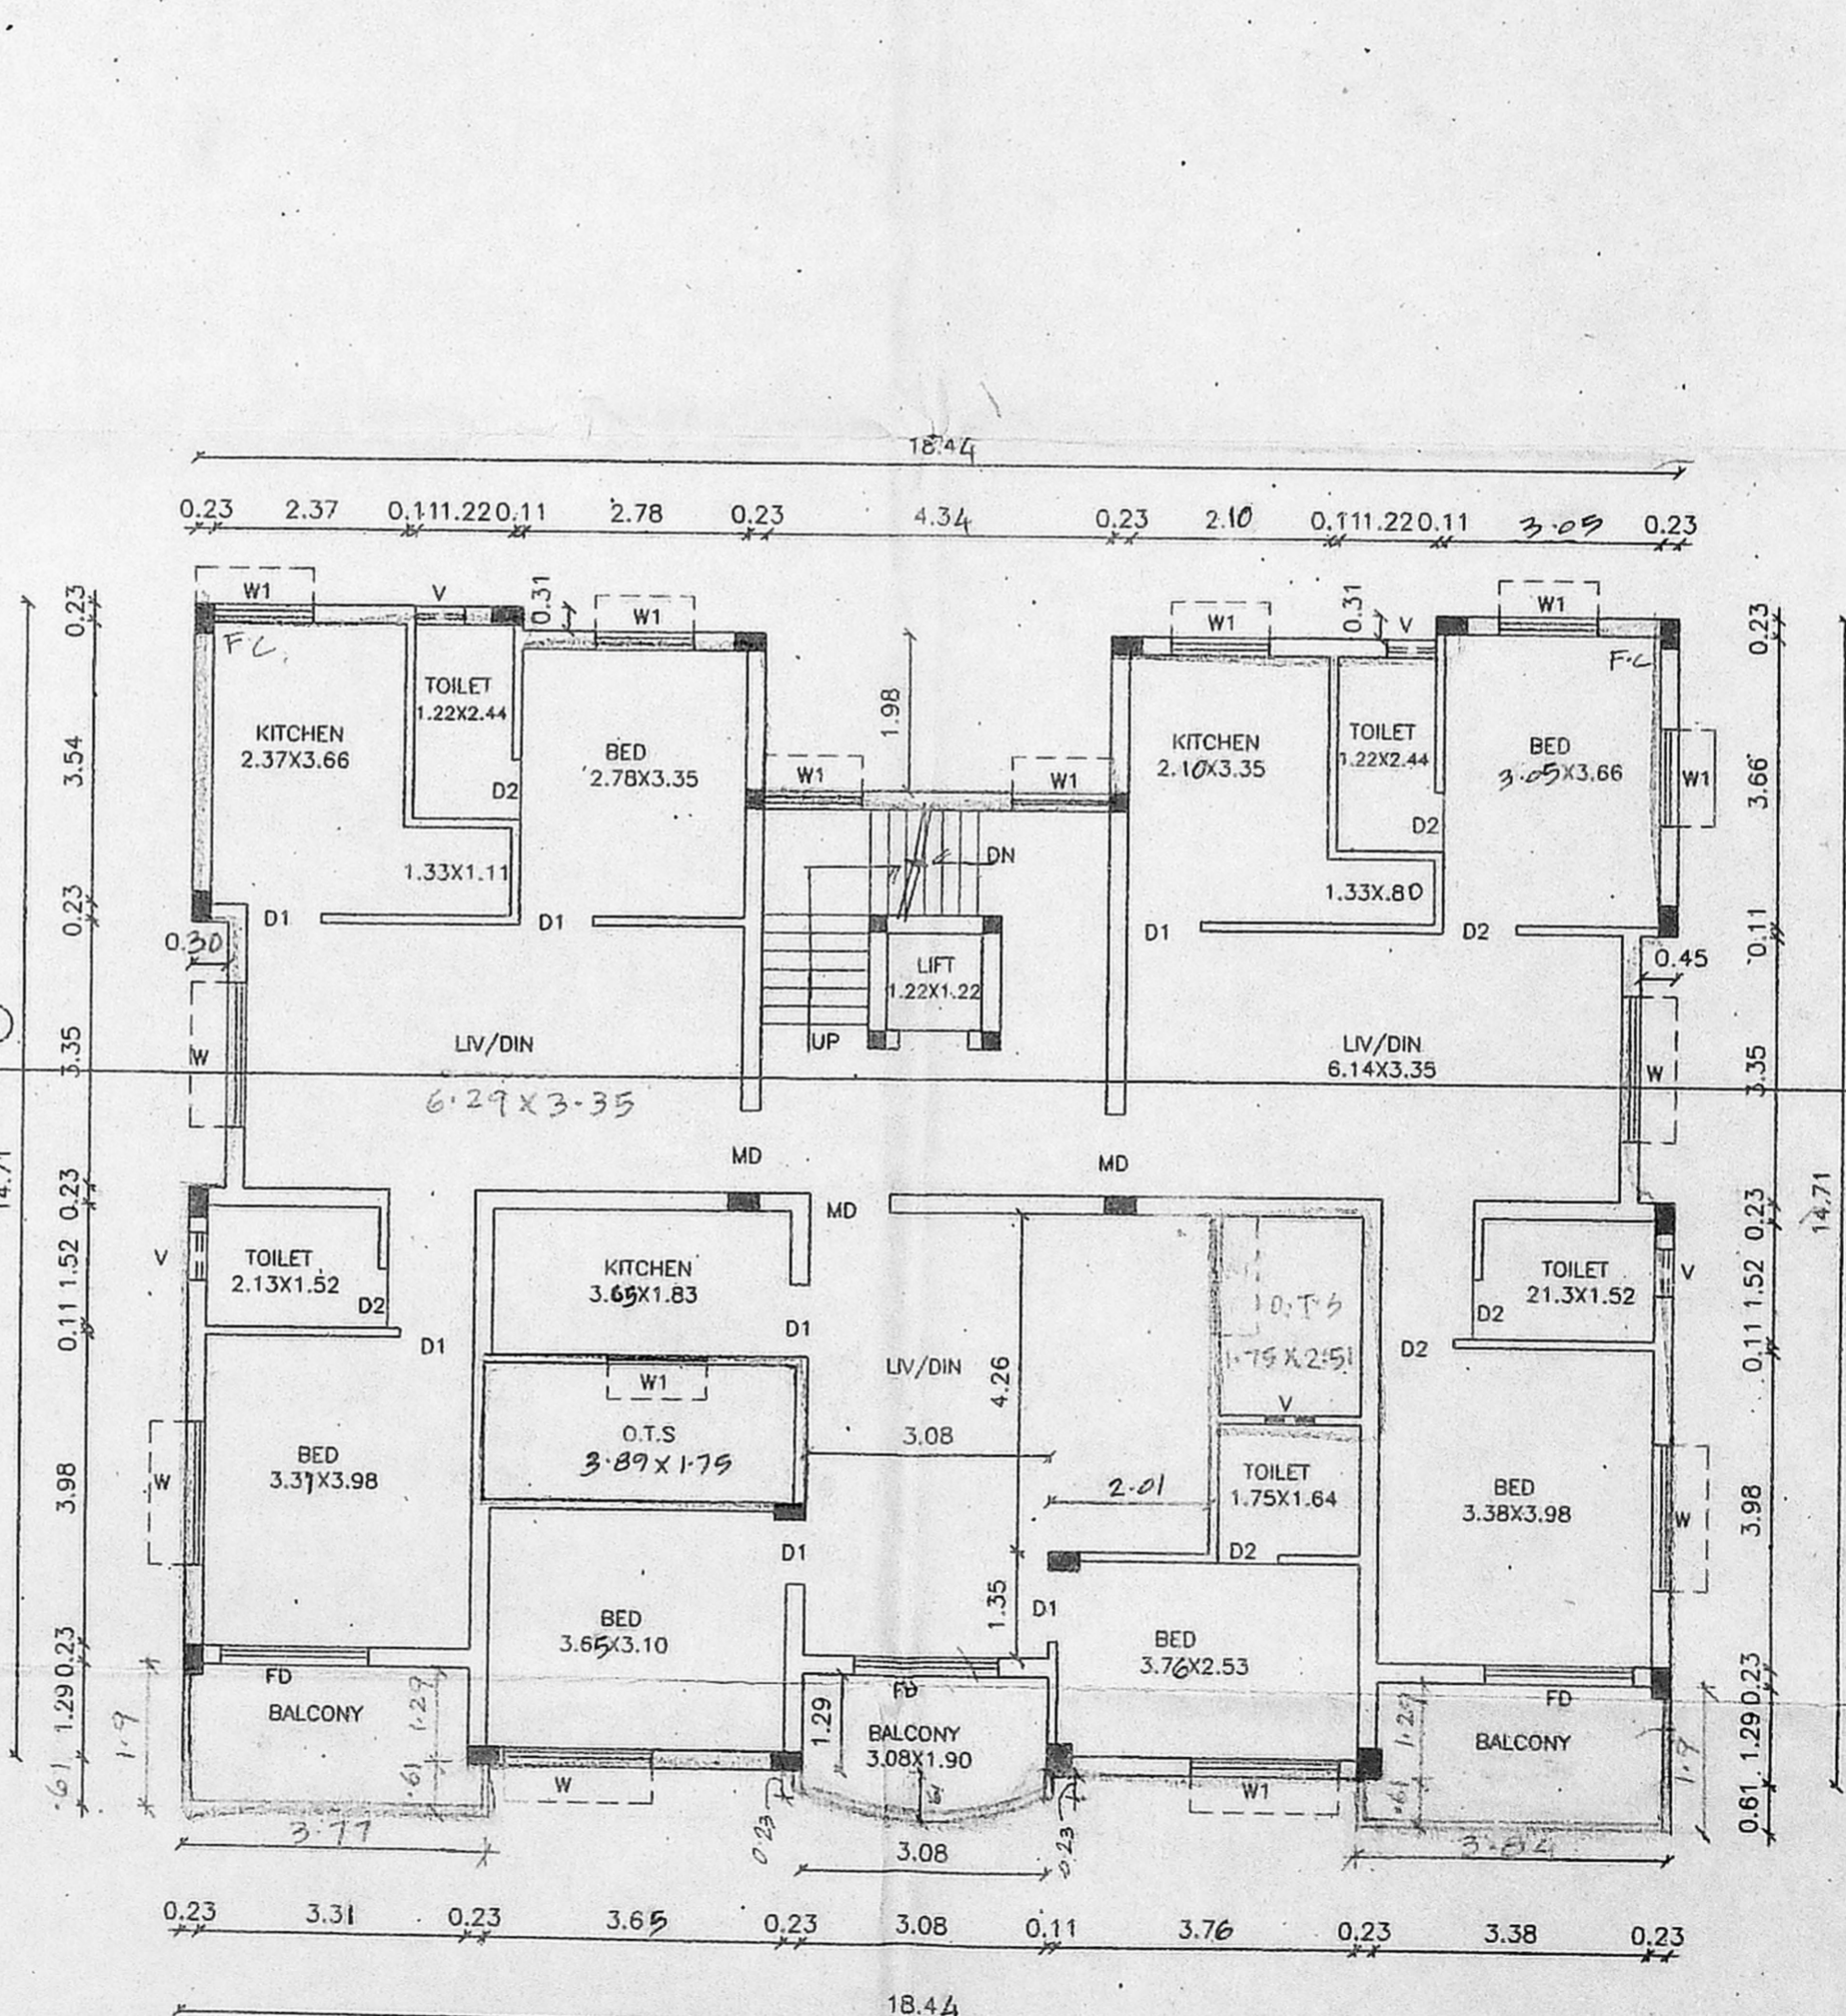

FIRST FLOOR PLAN

