

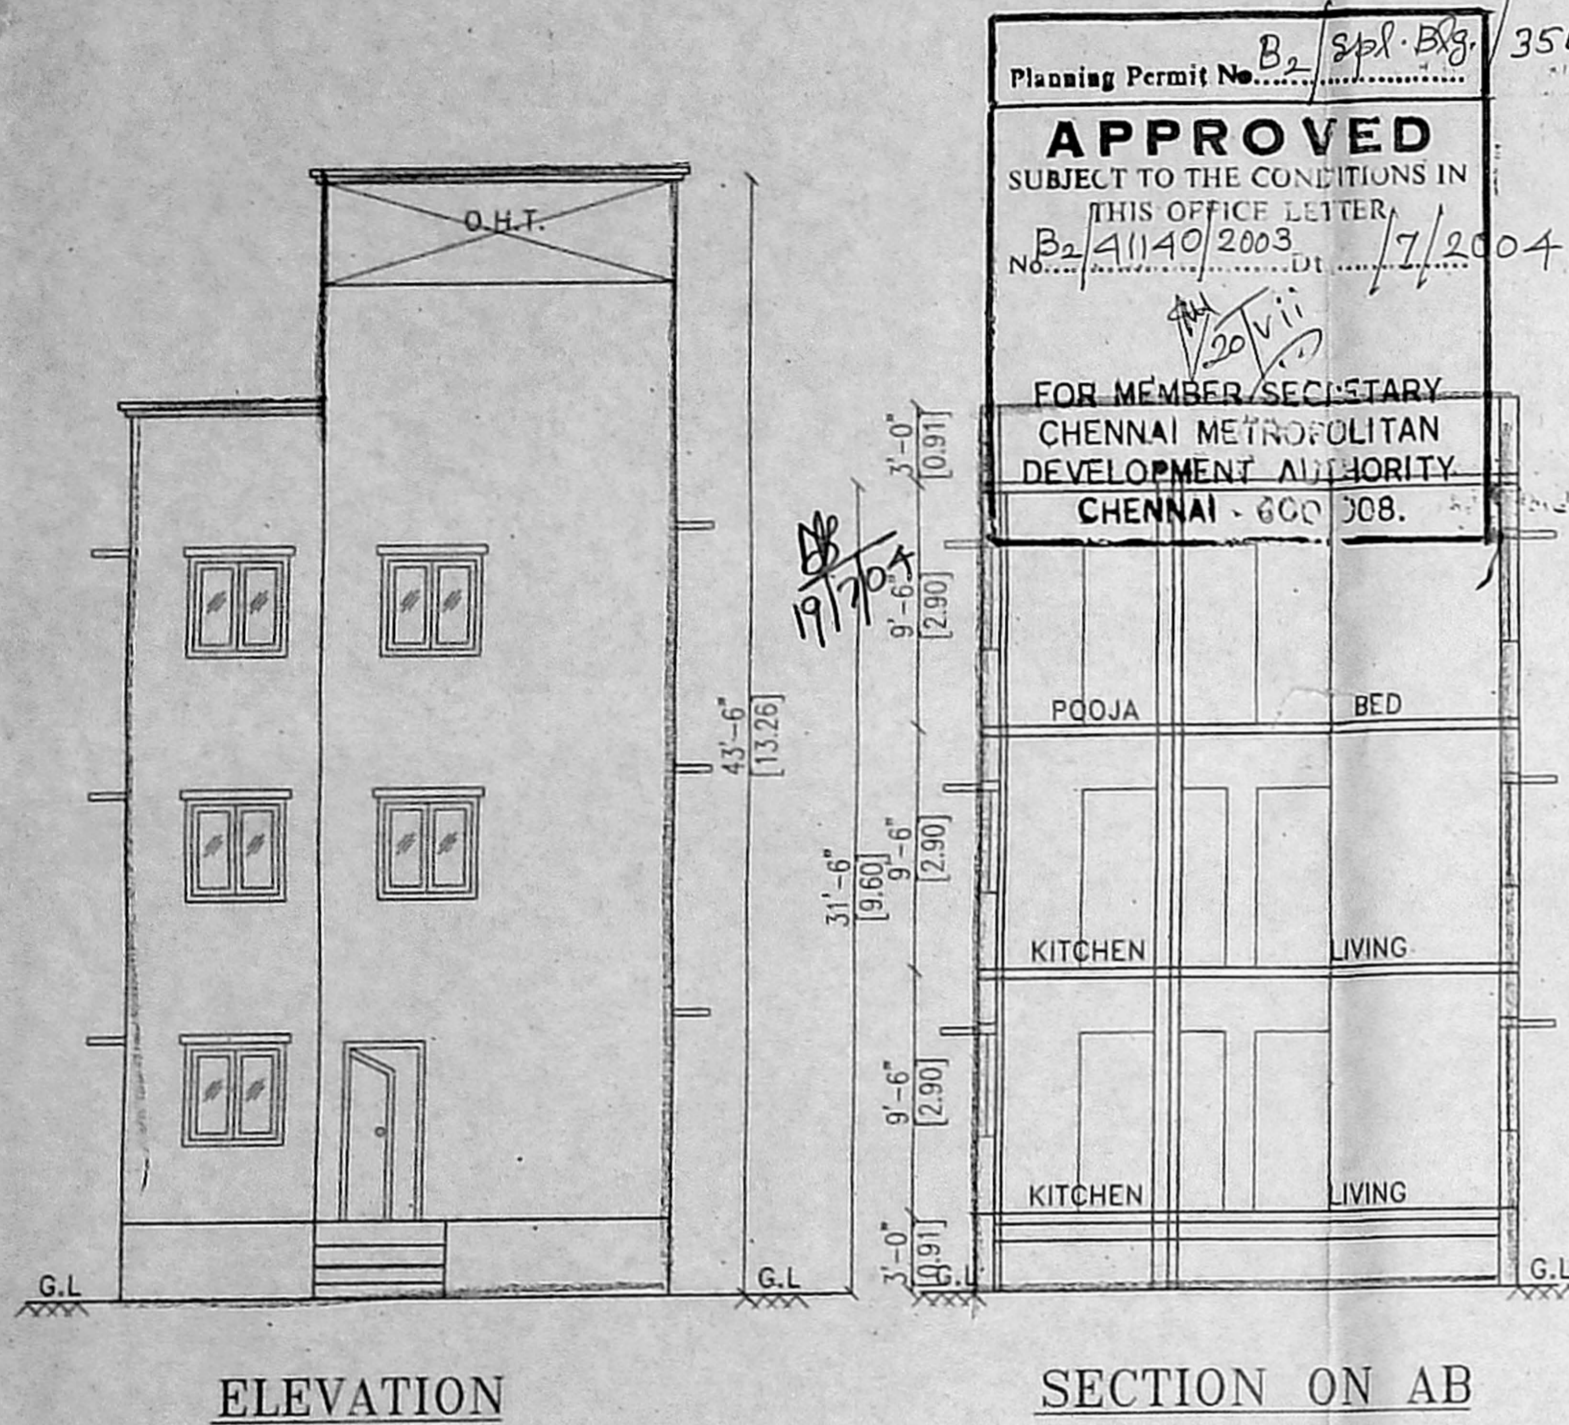
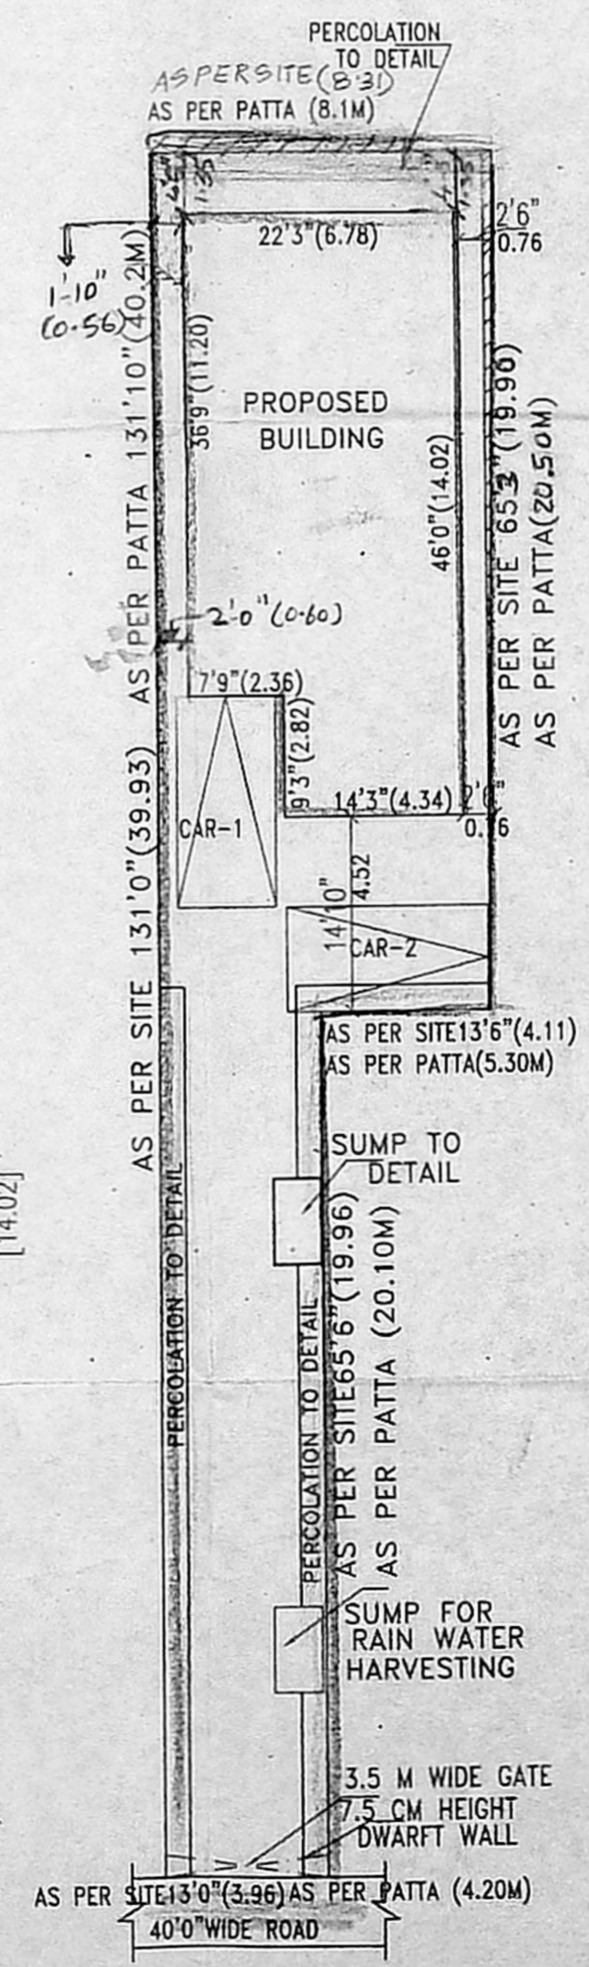
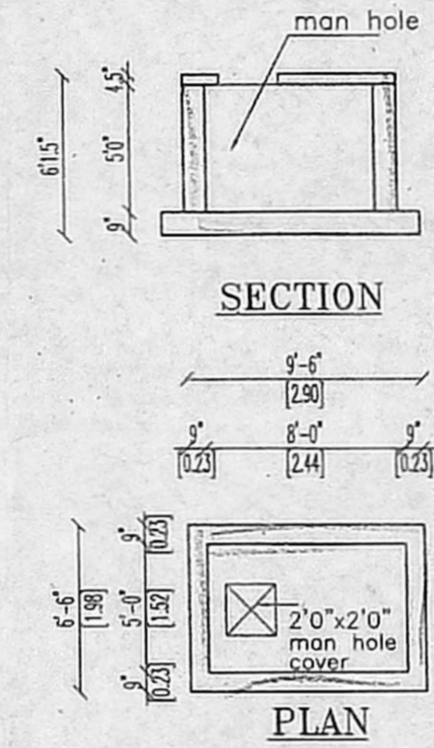
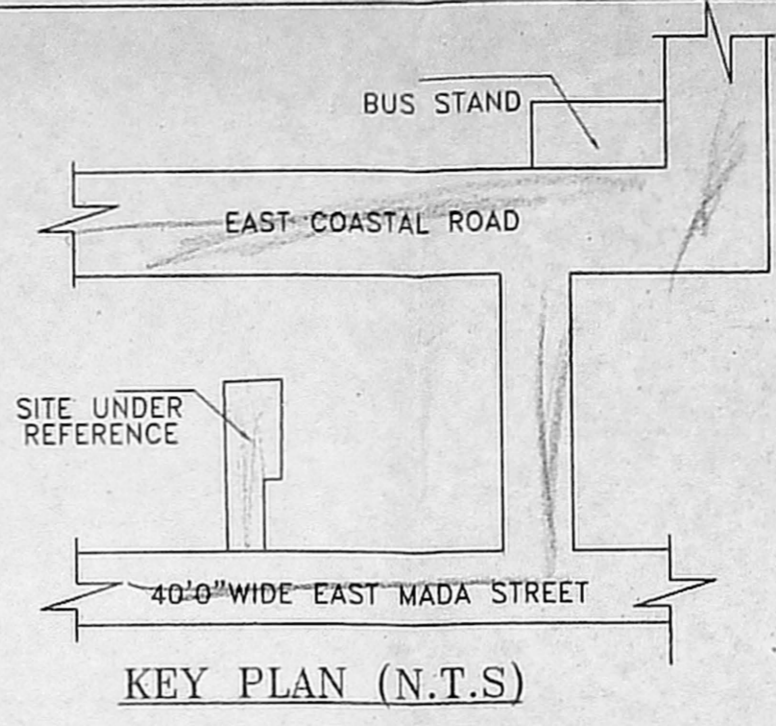
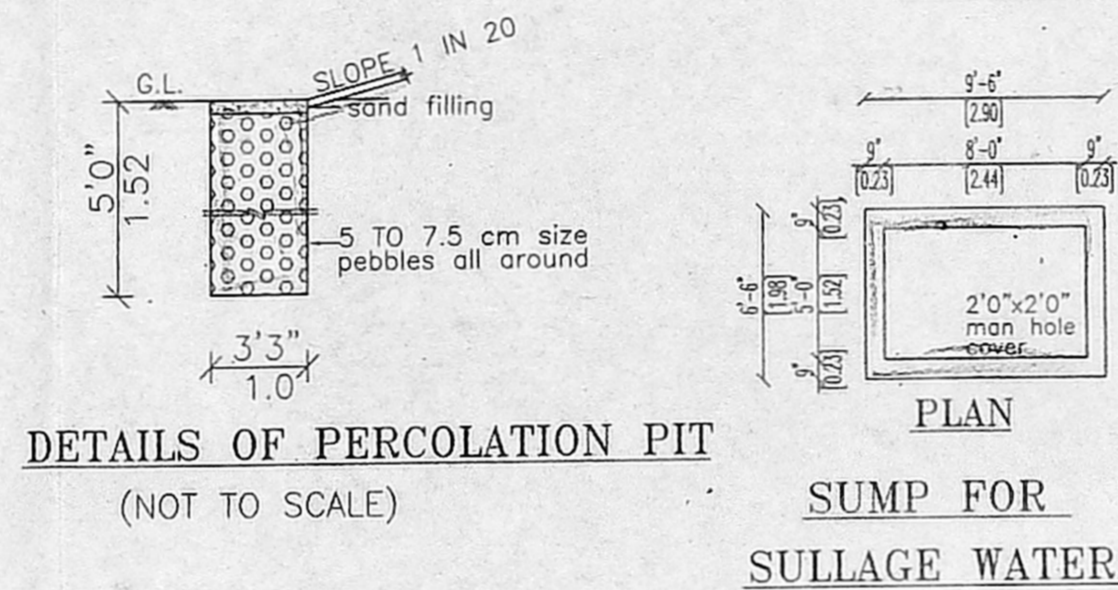
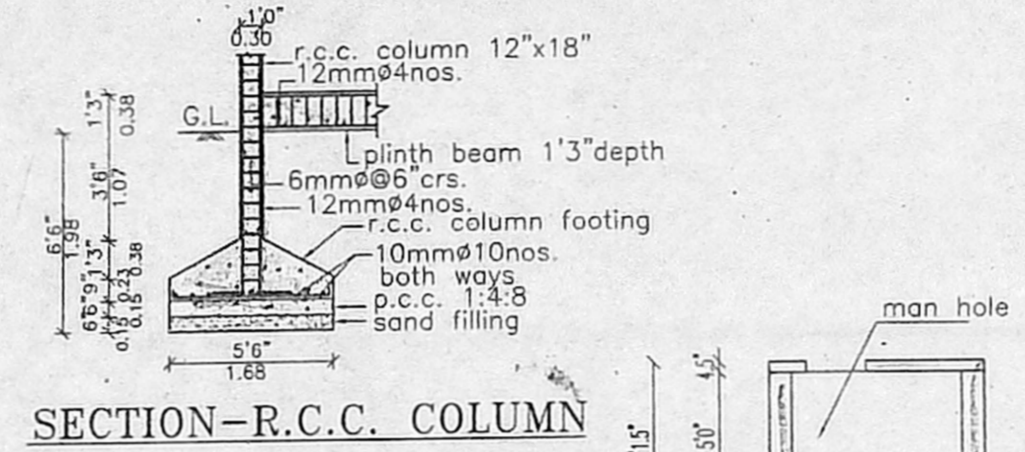


OFFICE COPY

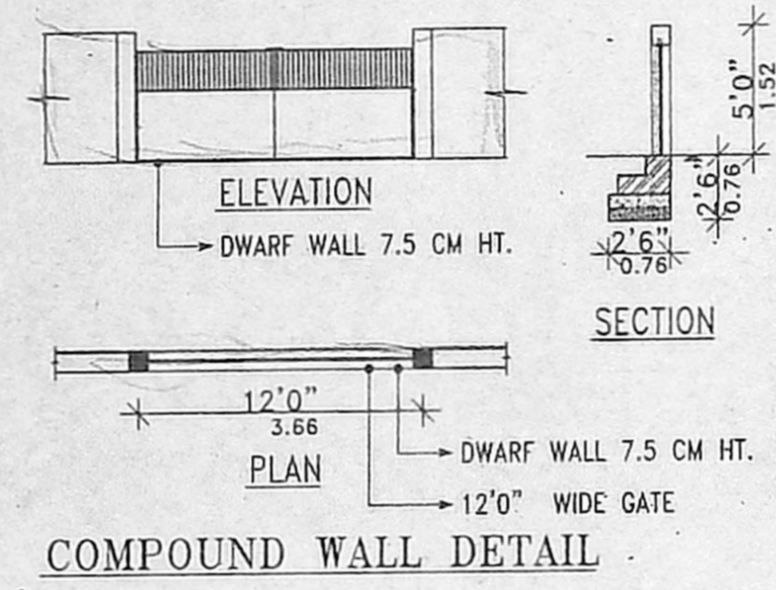

Planning Permit No. B2 Spl. Bx/356/2004
APPROVED
 SUBJECT TO THE CONDITIONS IN THIS OFFICE LETTER
 B2 A1140/2003
 No. 7/2004

FOR MEMBER/SECRETARY
 CHENNAI METROPOLITAN
 DEVELOPMENT AUTHORITY
 CHENNAI - 600 008.

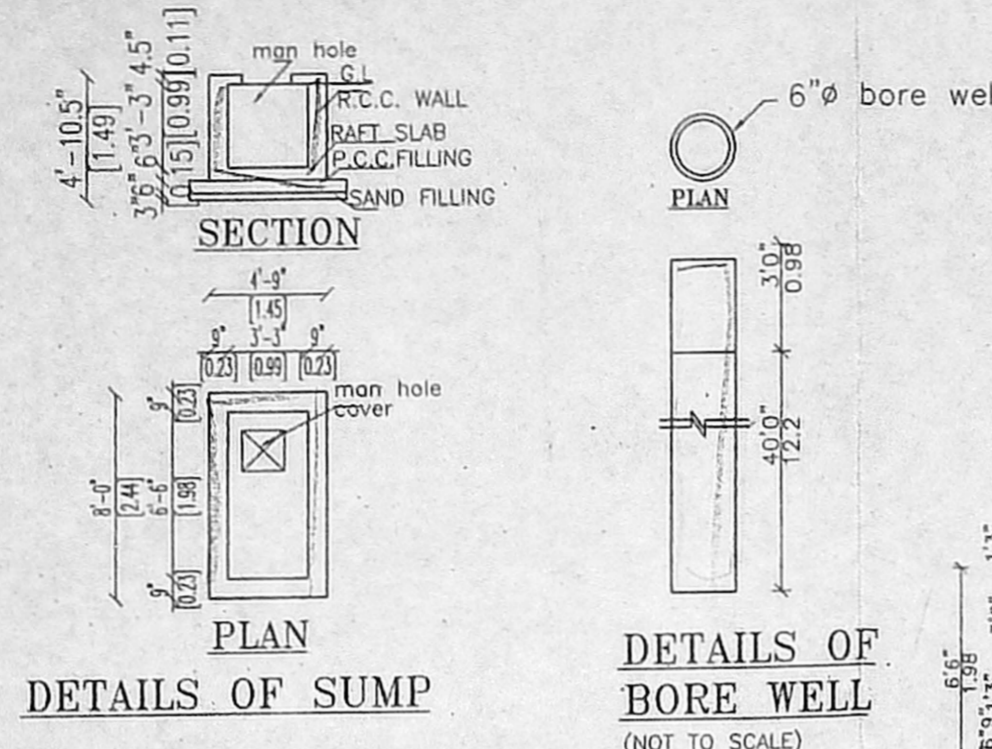


SCHEDULE OF JOINERY	
D	DOOR 3'6"X7'0" B2
D1	DOOR 3'0"X7'0"
D2	DOOR 2'6"X7'0" B2
W	WINDOW 6'0"X4'0"
W1	WINDOW 4'0"X4'0"
V	VENTILATOR 2'0"X2'0"

SCHEDULE OF JOINERY
 FOUNDATION R.C.C. FOOTING IN M25
 REINFORCED CEMENT CONCRETE R.C. PLINTH BEAM, R.C.C. LINTEL, R.C.C. BEAM, AND ROOF CEMENT CONCRETE SUPER STRUCTURE BRICK
 WORK IN TABLE MOULDED BRICK LAID WITH PLASTERING IN CM 1:5 12MM THICK
 FLOORING MOSAIC TILES
 WOOD WORK BEST INDIAN VENTEAQ
 PAINTING WALLS 2 COATS OF APPROVED CM PAINT OVER WHITE PRIMER
 DOORS AND WINDOWS 2 COATS OF APPROVED ENAMEL PAINTS

AREA STATEMENT IN SQ.FT. & SQ.MTR		
PLOT AREA	2618.31	243.24
GROUND FLOOR	952.00	88.43
FIRST FLOOR	952.00	88.43
SECOND FLOOR	840.25	78.06
TOTAL FLOOR	2744.25	254.92

F.S.I : 1.05 COVERAGE : 36%




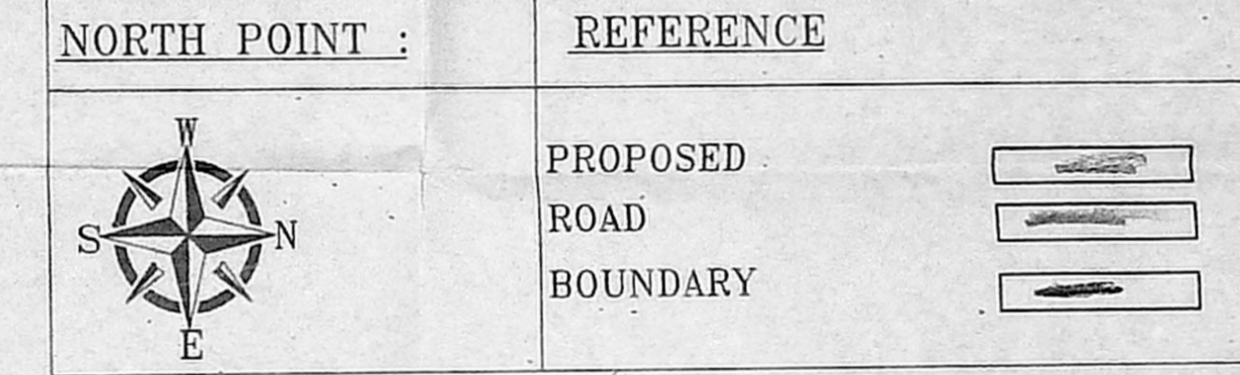


ADDRESS
 PLAN SHOWING THE PROPOSED RESIDENTIAL BUILDING AT T.S.NO:85/3,85/4, BLOCK NO:43, EAST MADA STREET, DOOR NO:48 & 48/A THIRUVANMIYUR, CHENNAI:

DATE : SCALE : 1"=8'0" (1:100)

G. Palani
 S.T. Oziw B.L. Gnan
 G. @ Loni

OWNER'S SIGNATURE
 K. SELVAM, B.E. AMIE, C. Eng (I) A.I. v.
 Consulting Civil Engineer Chartered Engineer
 Approved Valuer & Licensed Surveyor,
 Class I Reg No. 600/2003-2004
 Door No. 11/17, Thiruvalluvar Salai,
 Mogappair East, Chennai 600 050.
 Ph. 26562050, Cell 98412 82050
 (GREEN CHANNEL FILE NOT APPLICABLE)
LICENSED SURVEYOR

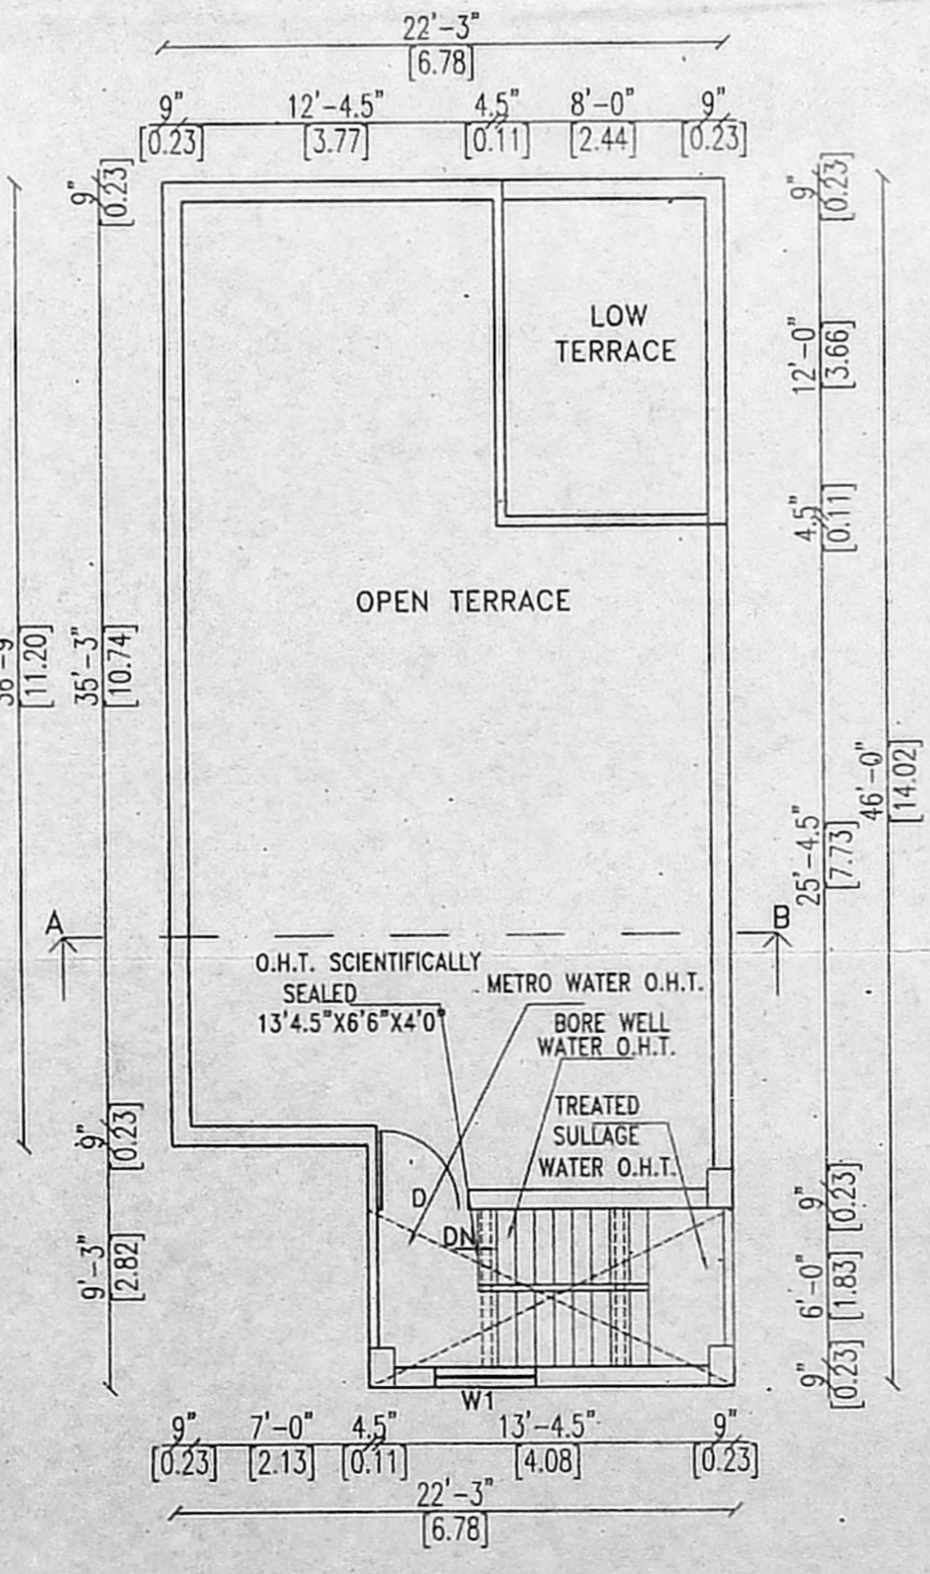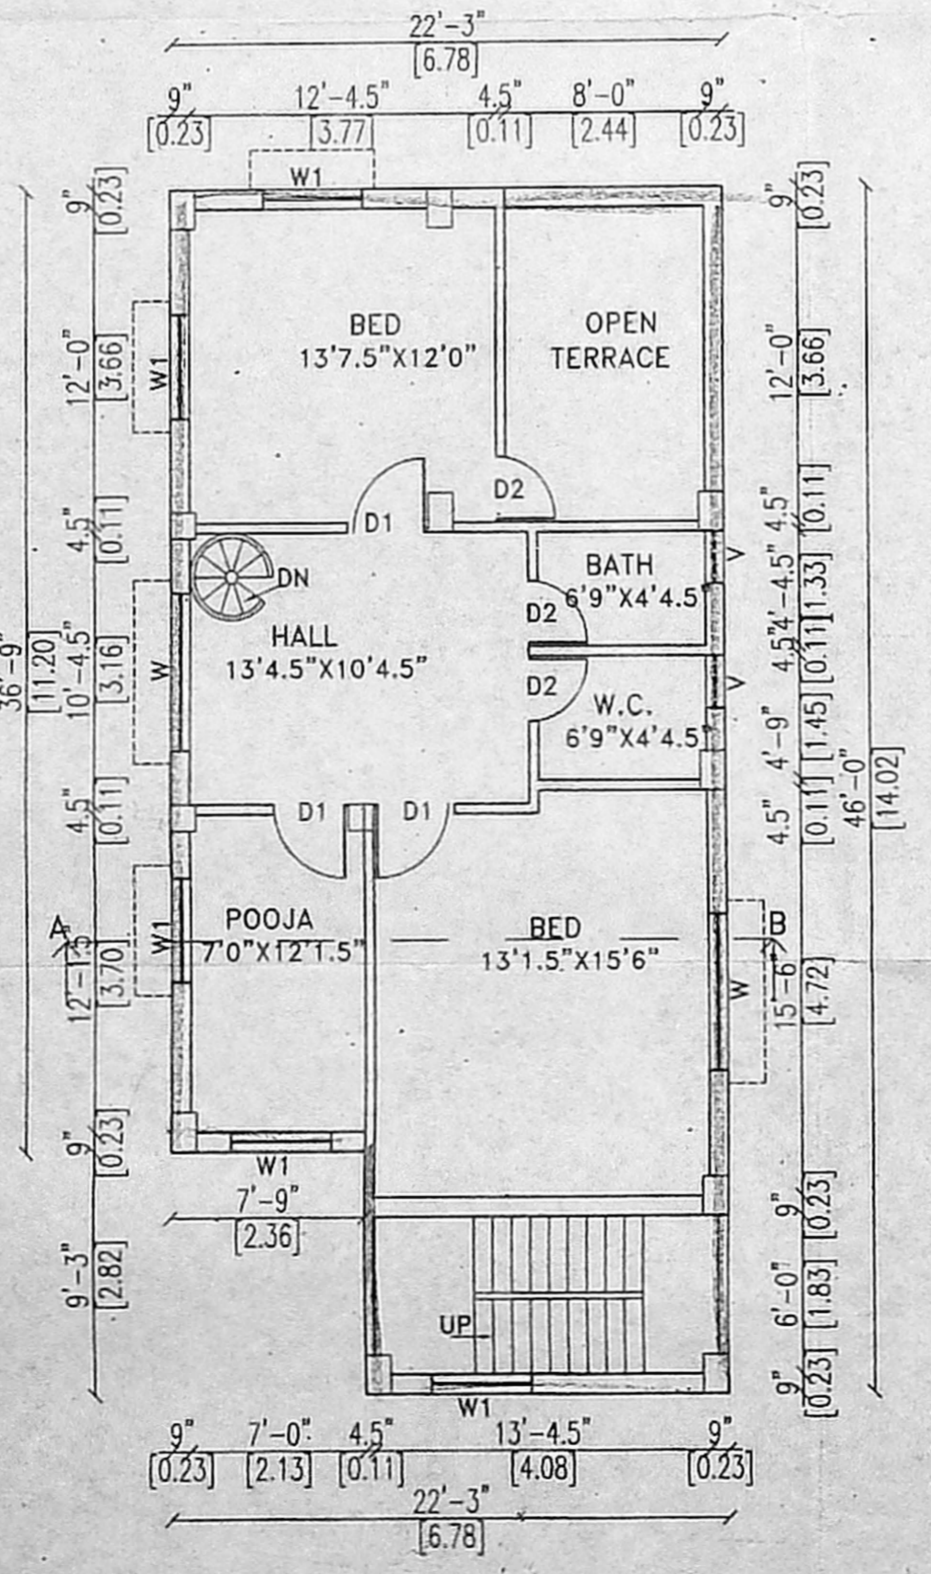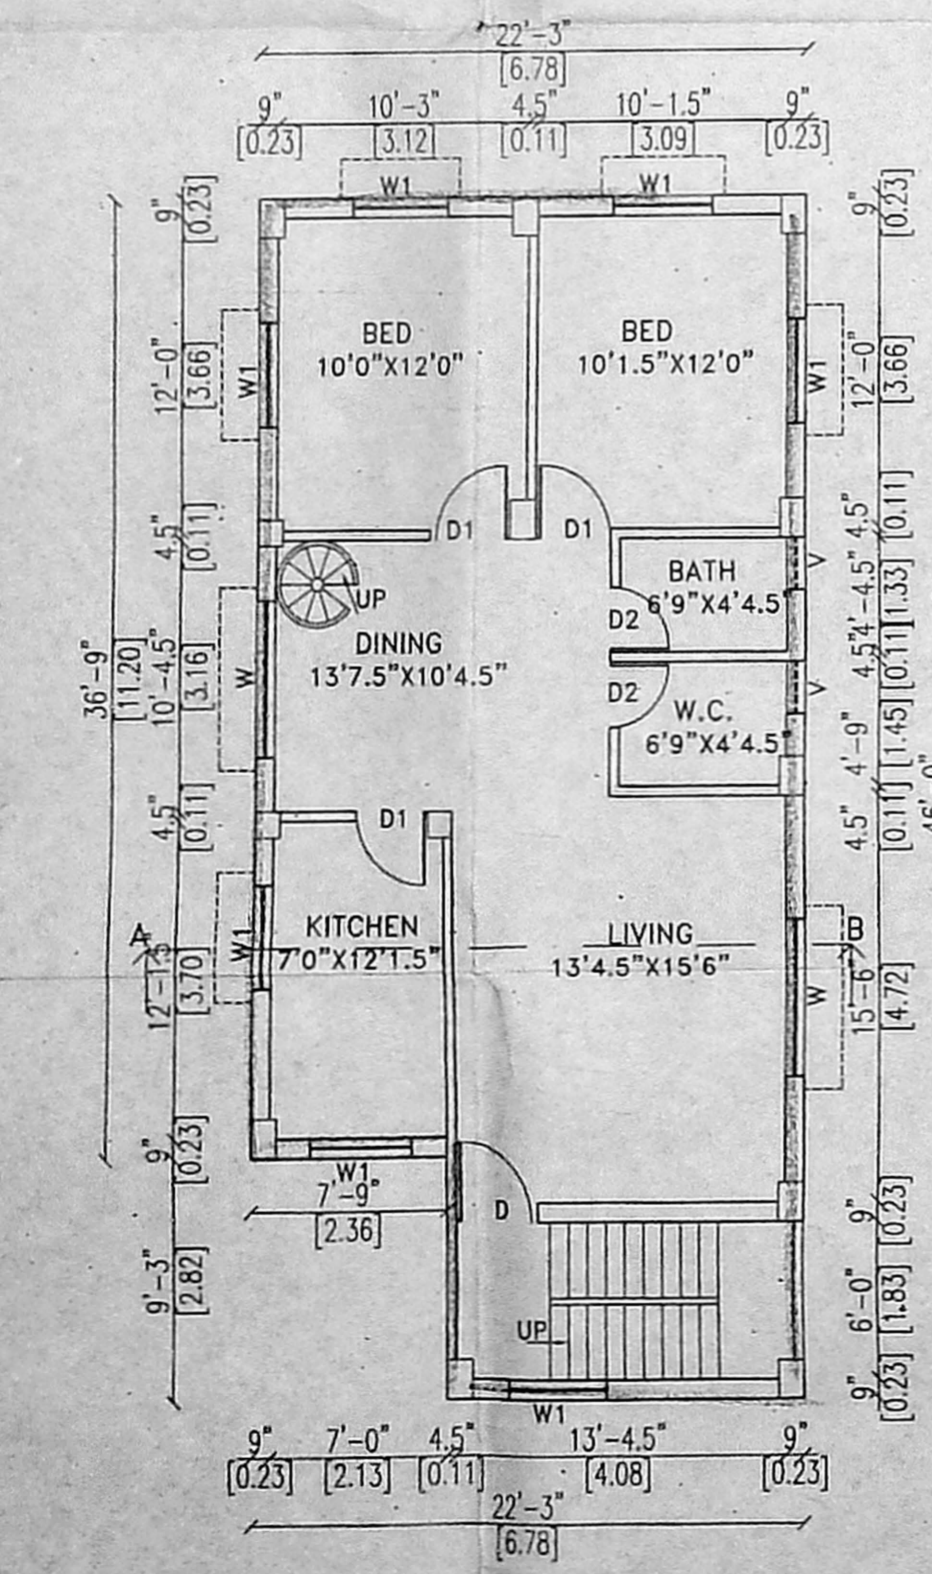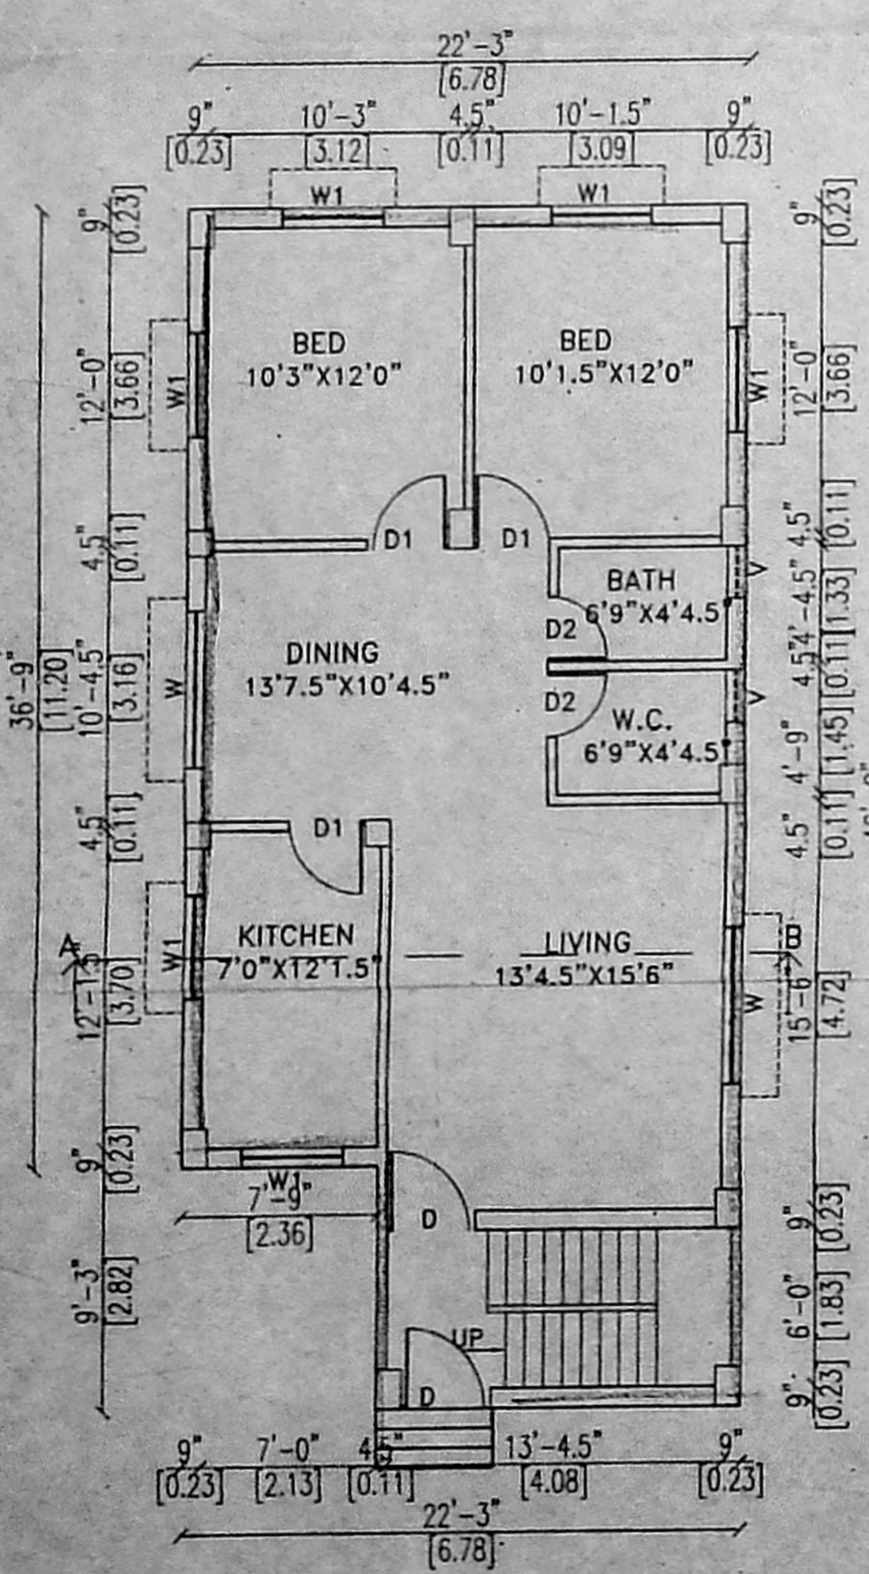

GROUND FLOOR PLAN

FIRST FLOOR PLAN

SECOND FLOOR PLAN

TERRACE FLOOR PLAN

SITE PLAN
 SCALE: 1"=16'0"