

PLAN SHOWING THE PROPOSED RESIDENTIAL BUILDING AT PLOT No.B-155, NEW No.11, 14th CROSS ST, SHASTRI NAGAR, TNRB SOUTH CHENNAI NEIGHBOURHOOD SCHEME, ADAYAR VILLAGE, CHENNAI.

T.S.No: 30/9 DIVISION:152, BLOCK No:28, ZONE : X

SCHEDULE OF JOINERY

MD	MAIN DOOR	1.07 X 2.13
D1	DOOR	0.91 X 2.13
D2	DOOR	0.76 X 2.13
FD	FRENCH DOOR	1.83 X 2.13
FD1	FRENCH DOOR	1.52 X 2.13
W1	WINDOW	1.83 X 1.37
W2	WINDOW	1.52 X 1.37
W3	WINDOW	1.22 X 1.37
W4	WINDOW	0.91 X 1.37
BW1	BAY WINDOW	2.13 X 1.37
V1	VENTILATOR	0.61 X 0.61

AREA STATEMENT

PLOT EXTENT	520.20	sq.m
STILT FLOOR	19.00	sq.m
FIRST FLOOR	257.11	sq.m
SECOND FLOOR	254.36	sq.m
THIRD FLOOR	223.02	sq.m
TOTAL AREA	753.49	sq.m
F.S.I	1.44	
PLOT COVERAGE	49.42%	

NORTH



SCALE

1" = 8'0"
(or)
1 : 100

COLOUR INDEX

	PROPOSED
	PLOT BOUNDARY
	ROAD


OWNER'S SIGNATURE

LICENSED SURVEYOR


SELVAM, B.E. AMIE, C.Eng (I) A.I.V.
Consulting Civil Engineer, Chartered Engineer,
Approved Valuer & Licensed Surveyor,
Class I Reg No. 600/2003-2004
Door No. 11/17, Thiruvalluvar Salai,
Mogappair East, Chennai-600 050,
Ph. 26562050, Cell. 98412 82050
(GREEN CHANNEL FILE NOT APPLICABLE)

OFFICE COPY


Planning Permit No. 13/SF/P/13/216-A/3/2004
APPROVED
SUBJECT TO THE CONDITIONS IN THIS ORDER
No. 32/11144/03 Date: 5-2-04
FOR MEMBER SECRETARY
CHENNAI METROPOLITAN
DEVELOPMENT AUTHORITY
CHENNAI-600 008.

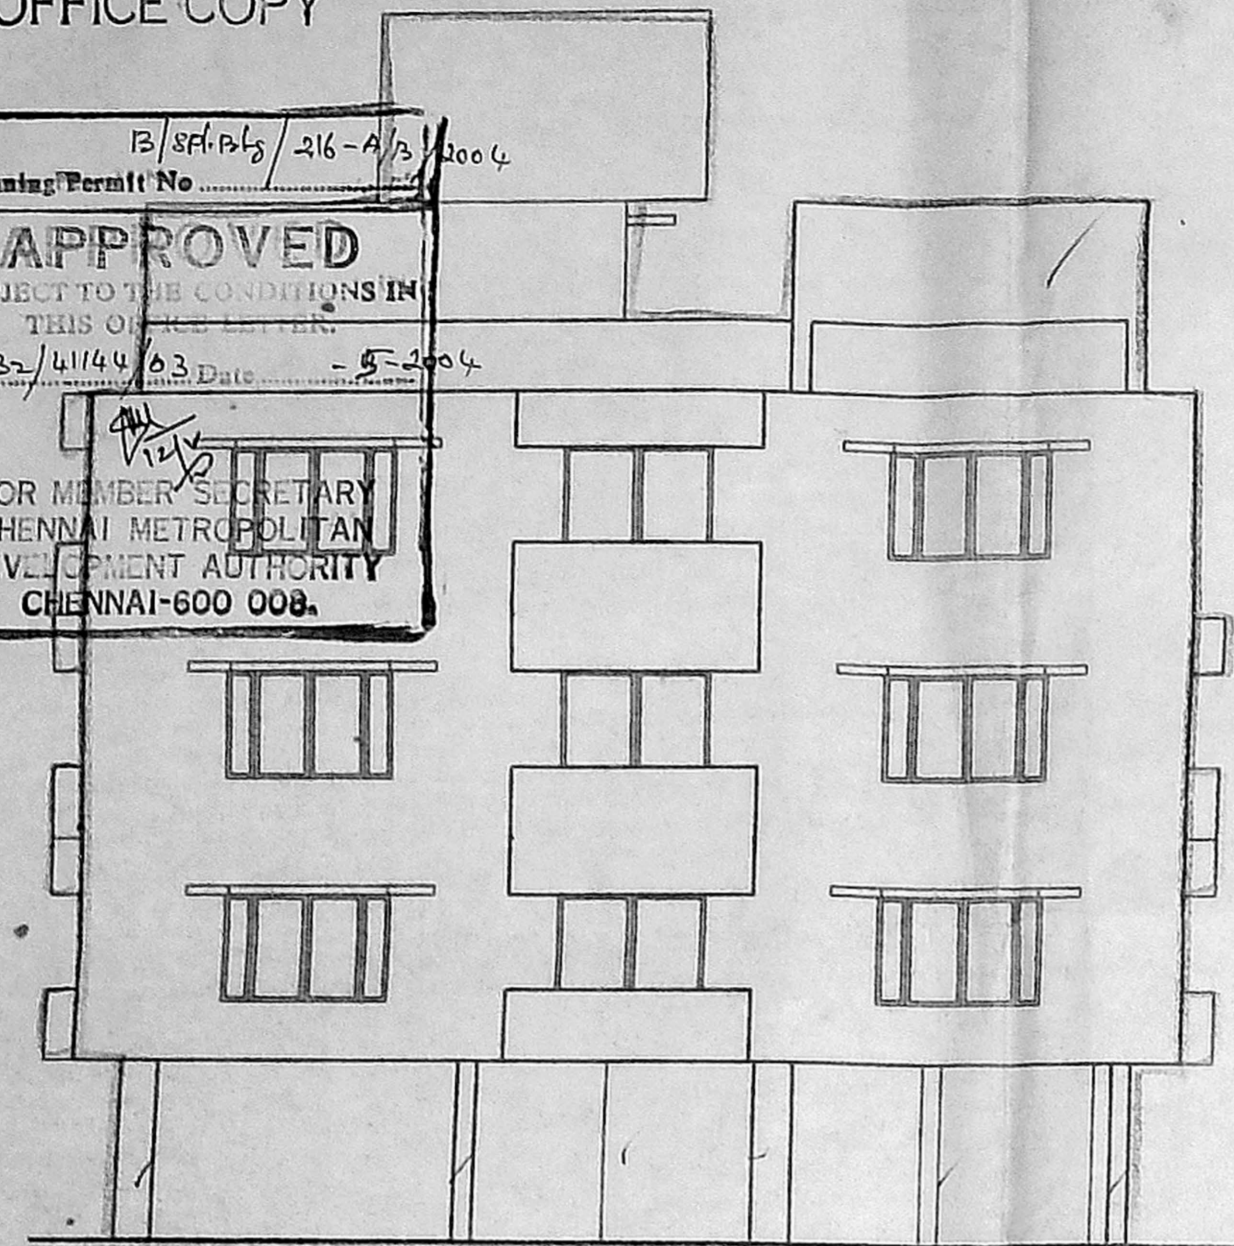


ELEVATION

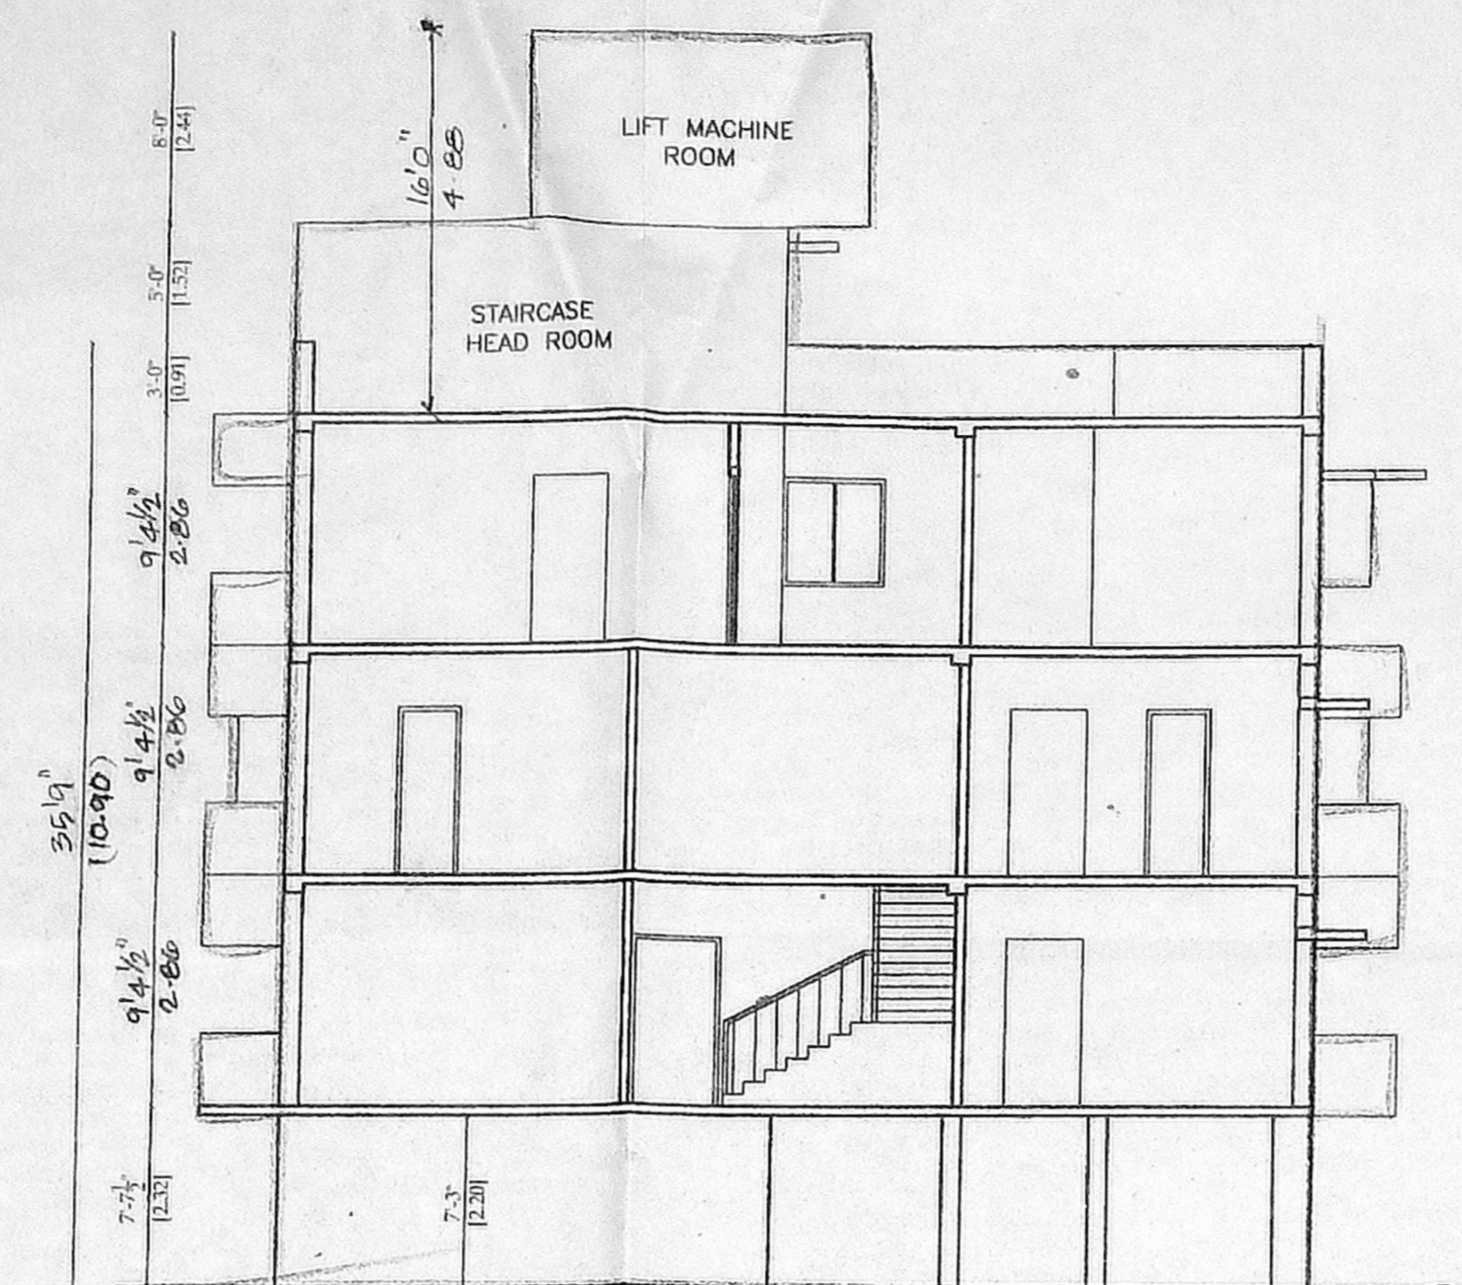


SECTION AT "A-A"

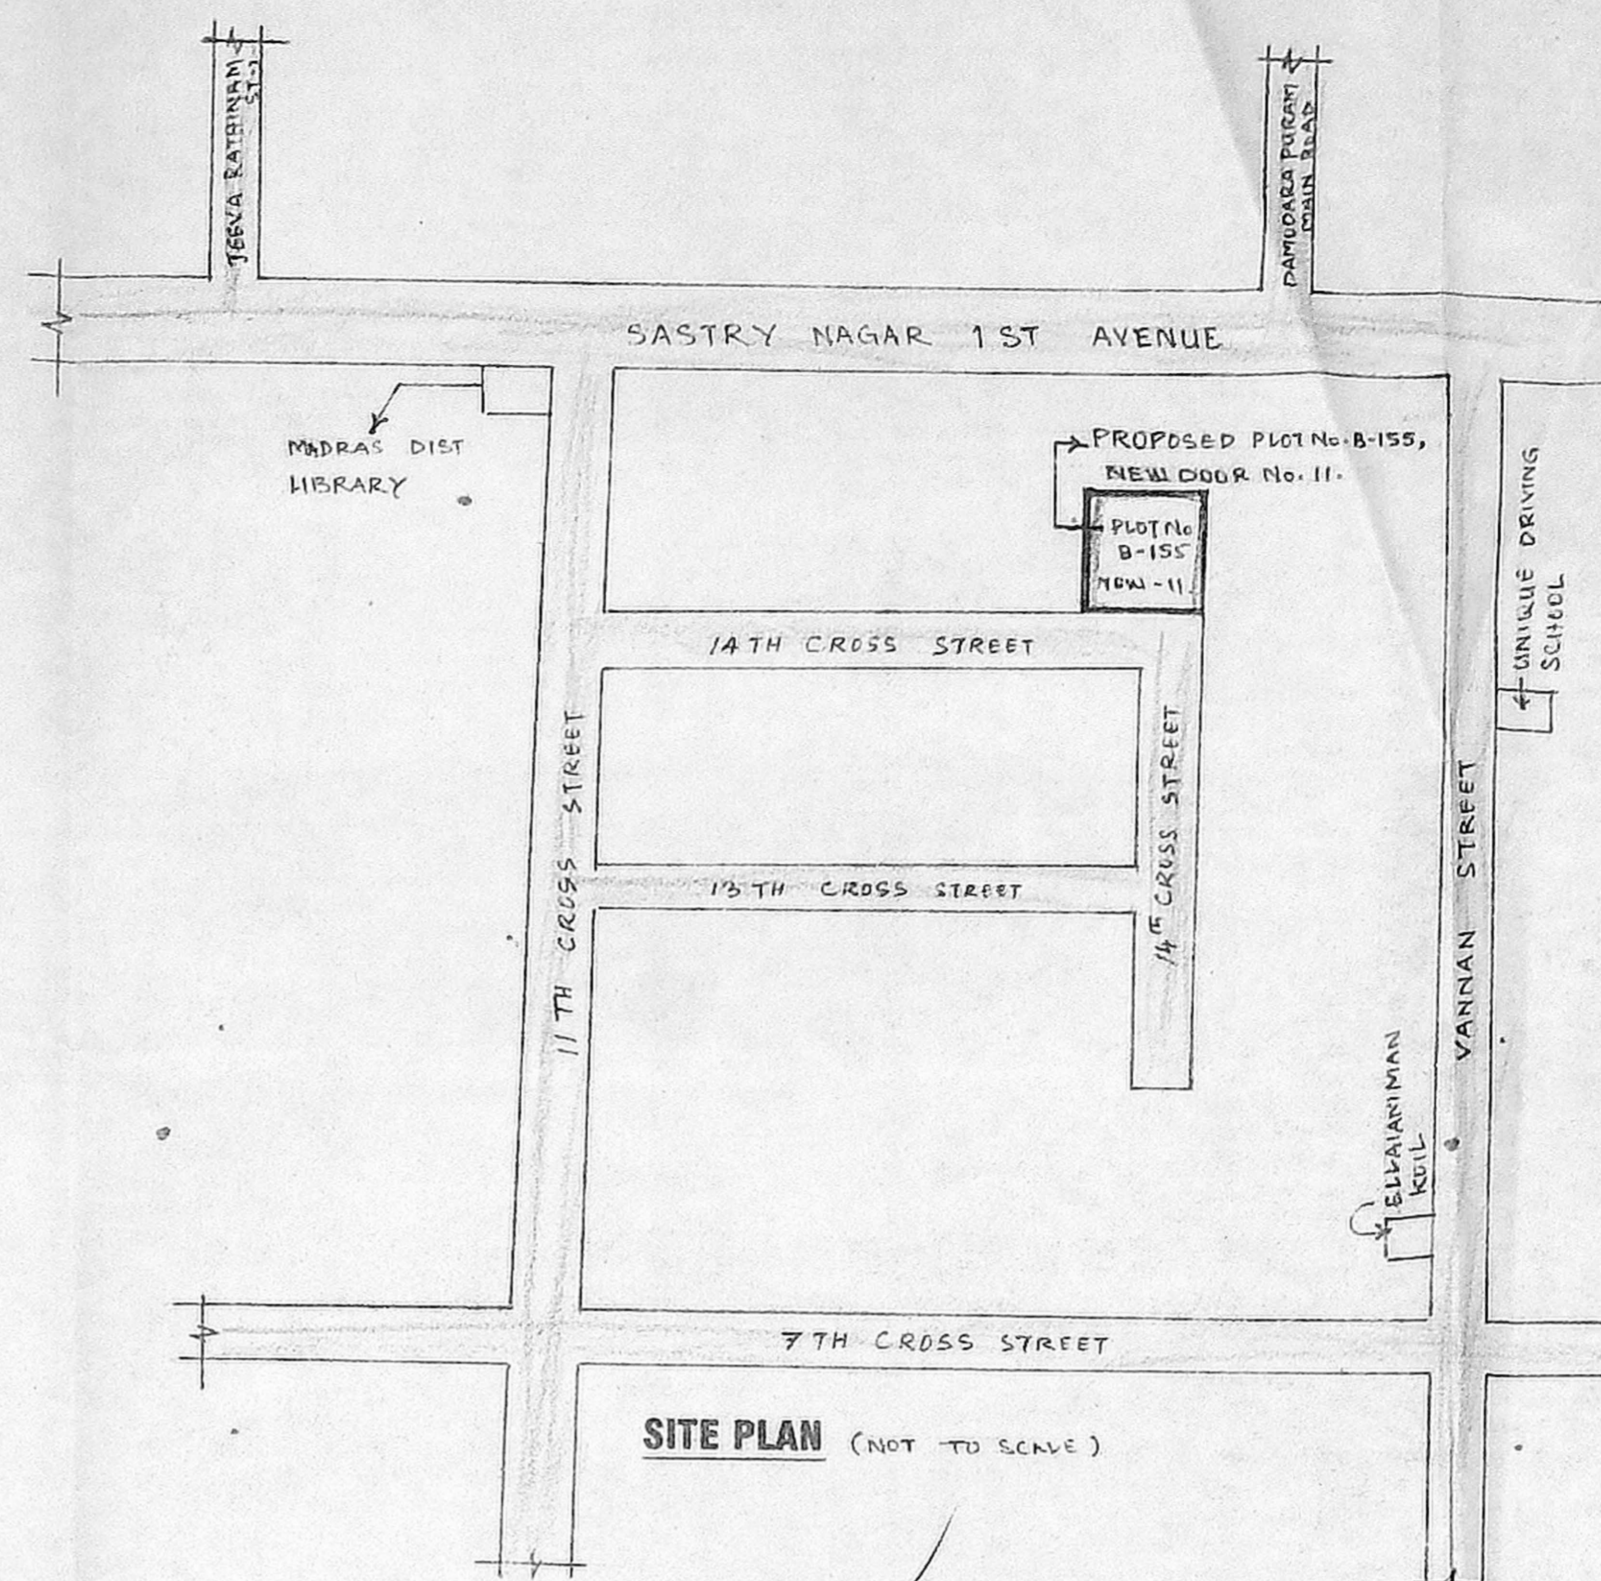


SITE PLAN (NOT TO SCALE)

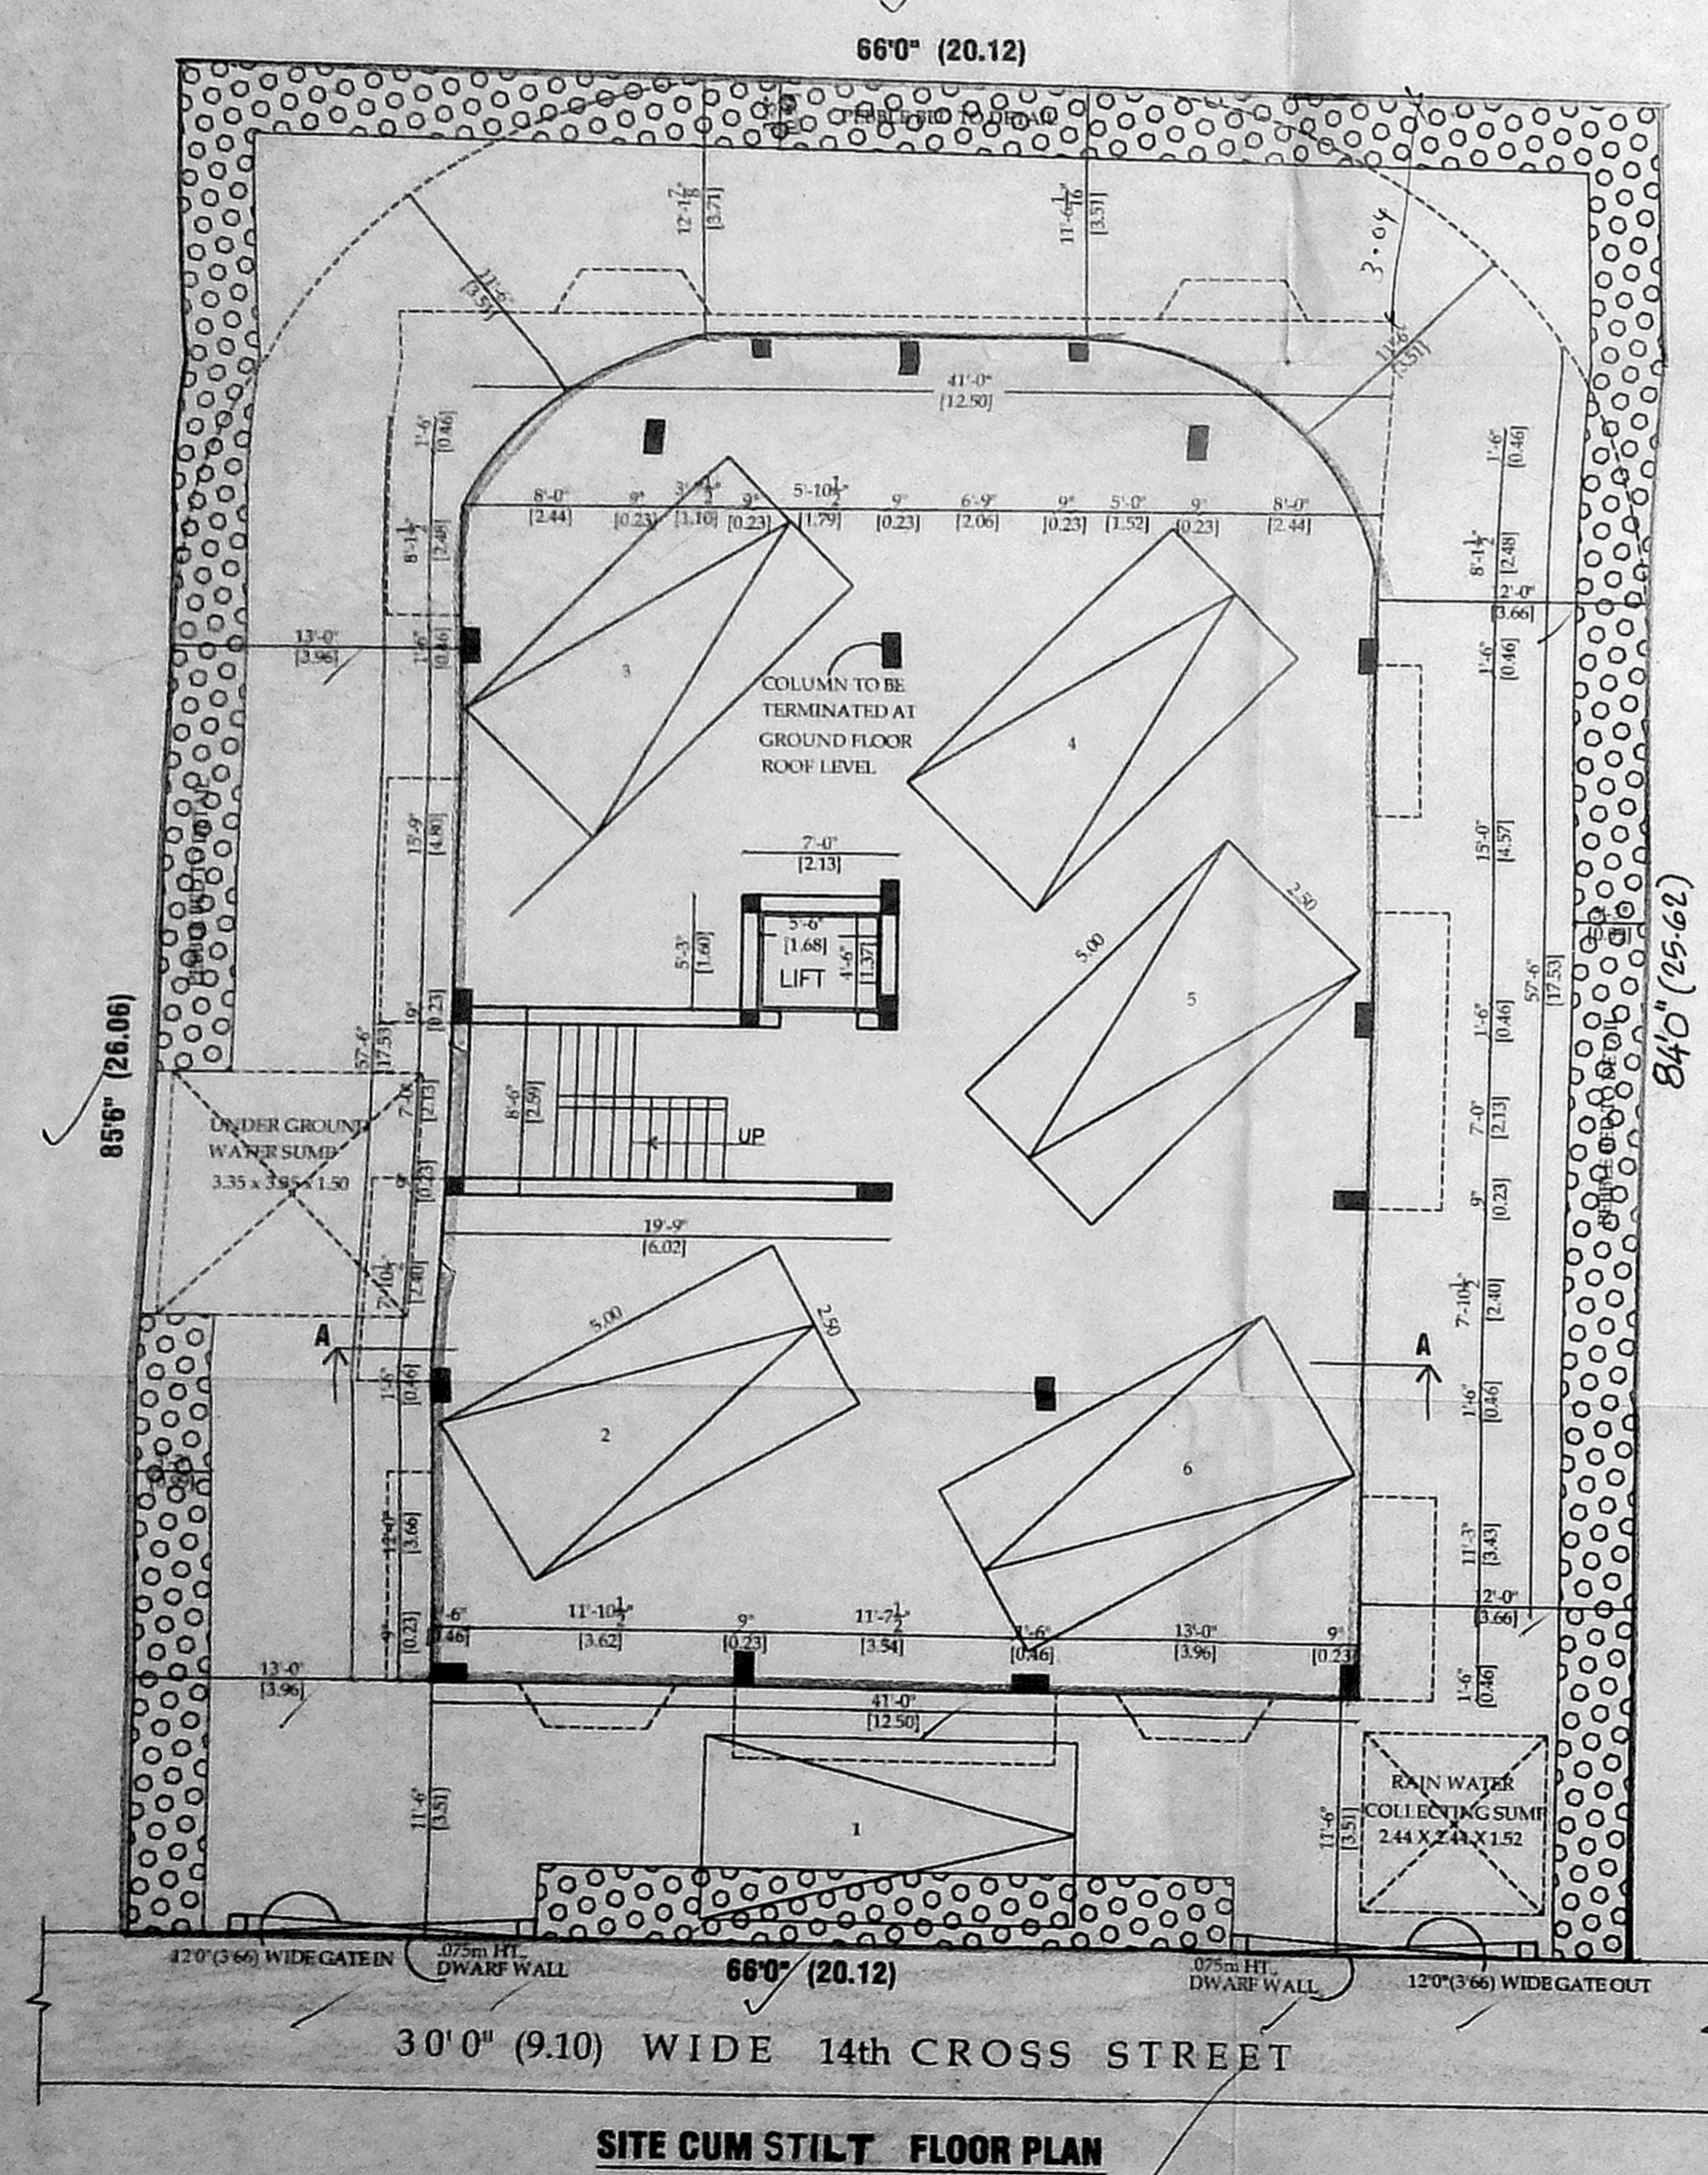

SITE CUM STILT FLOOR PLAN

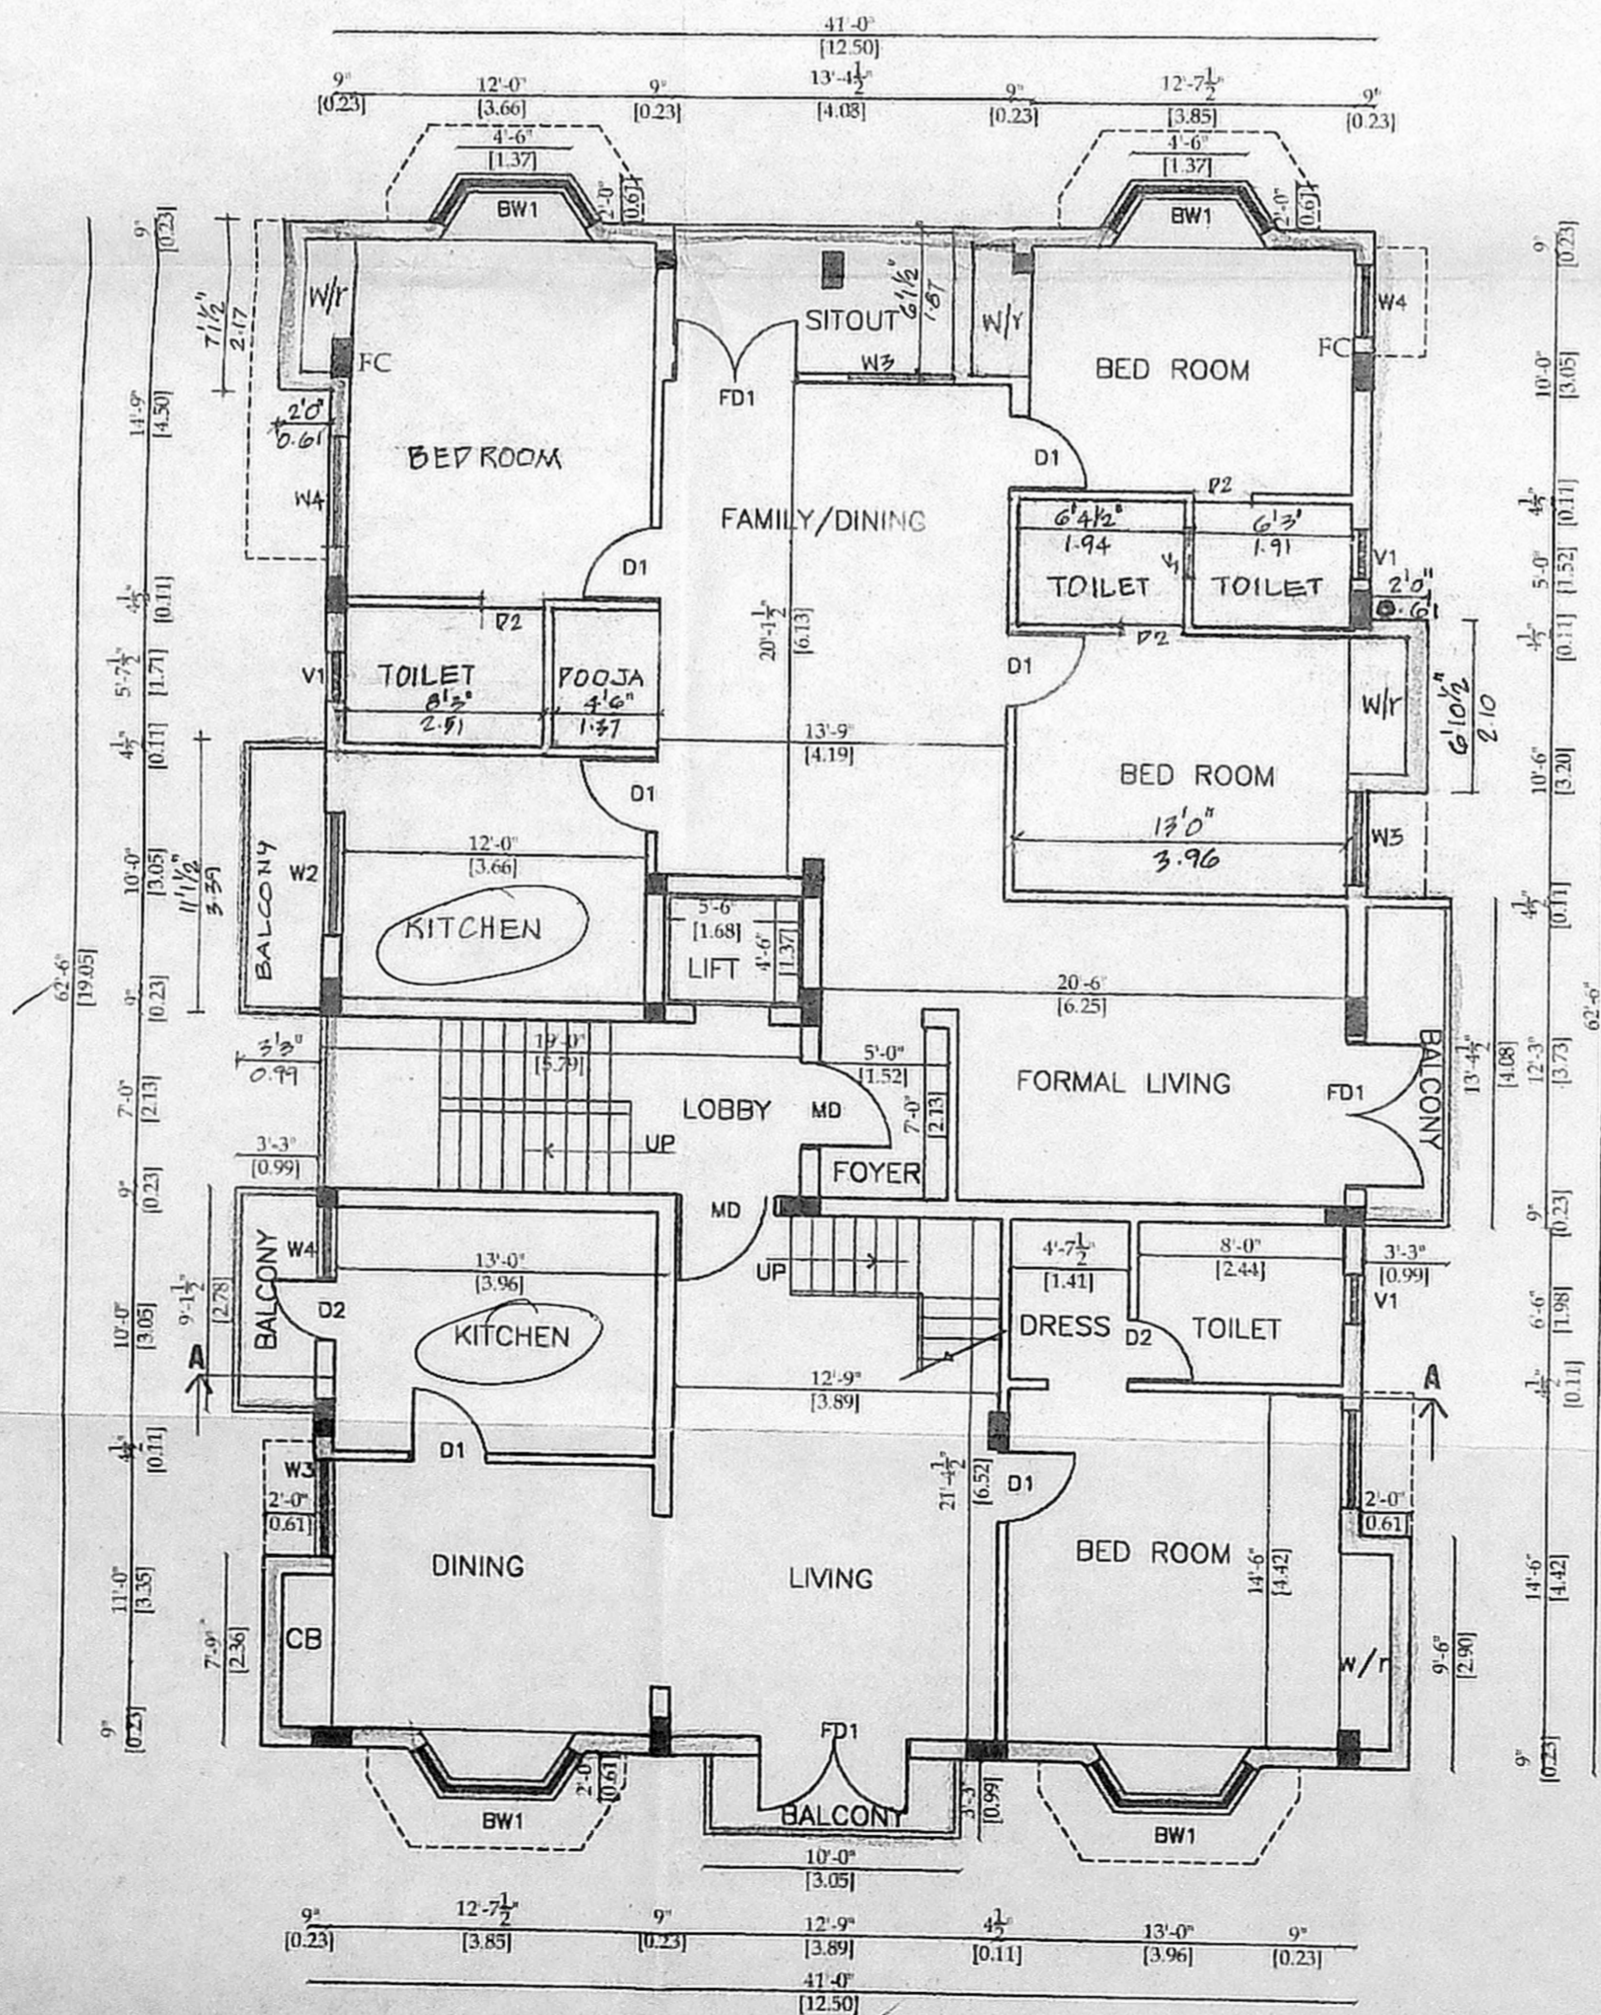

FIRST FLOOR PLAN

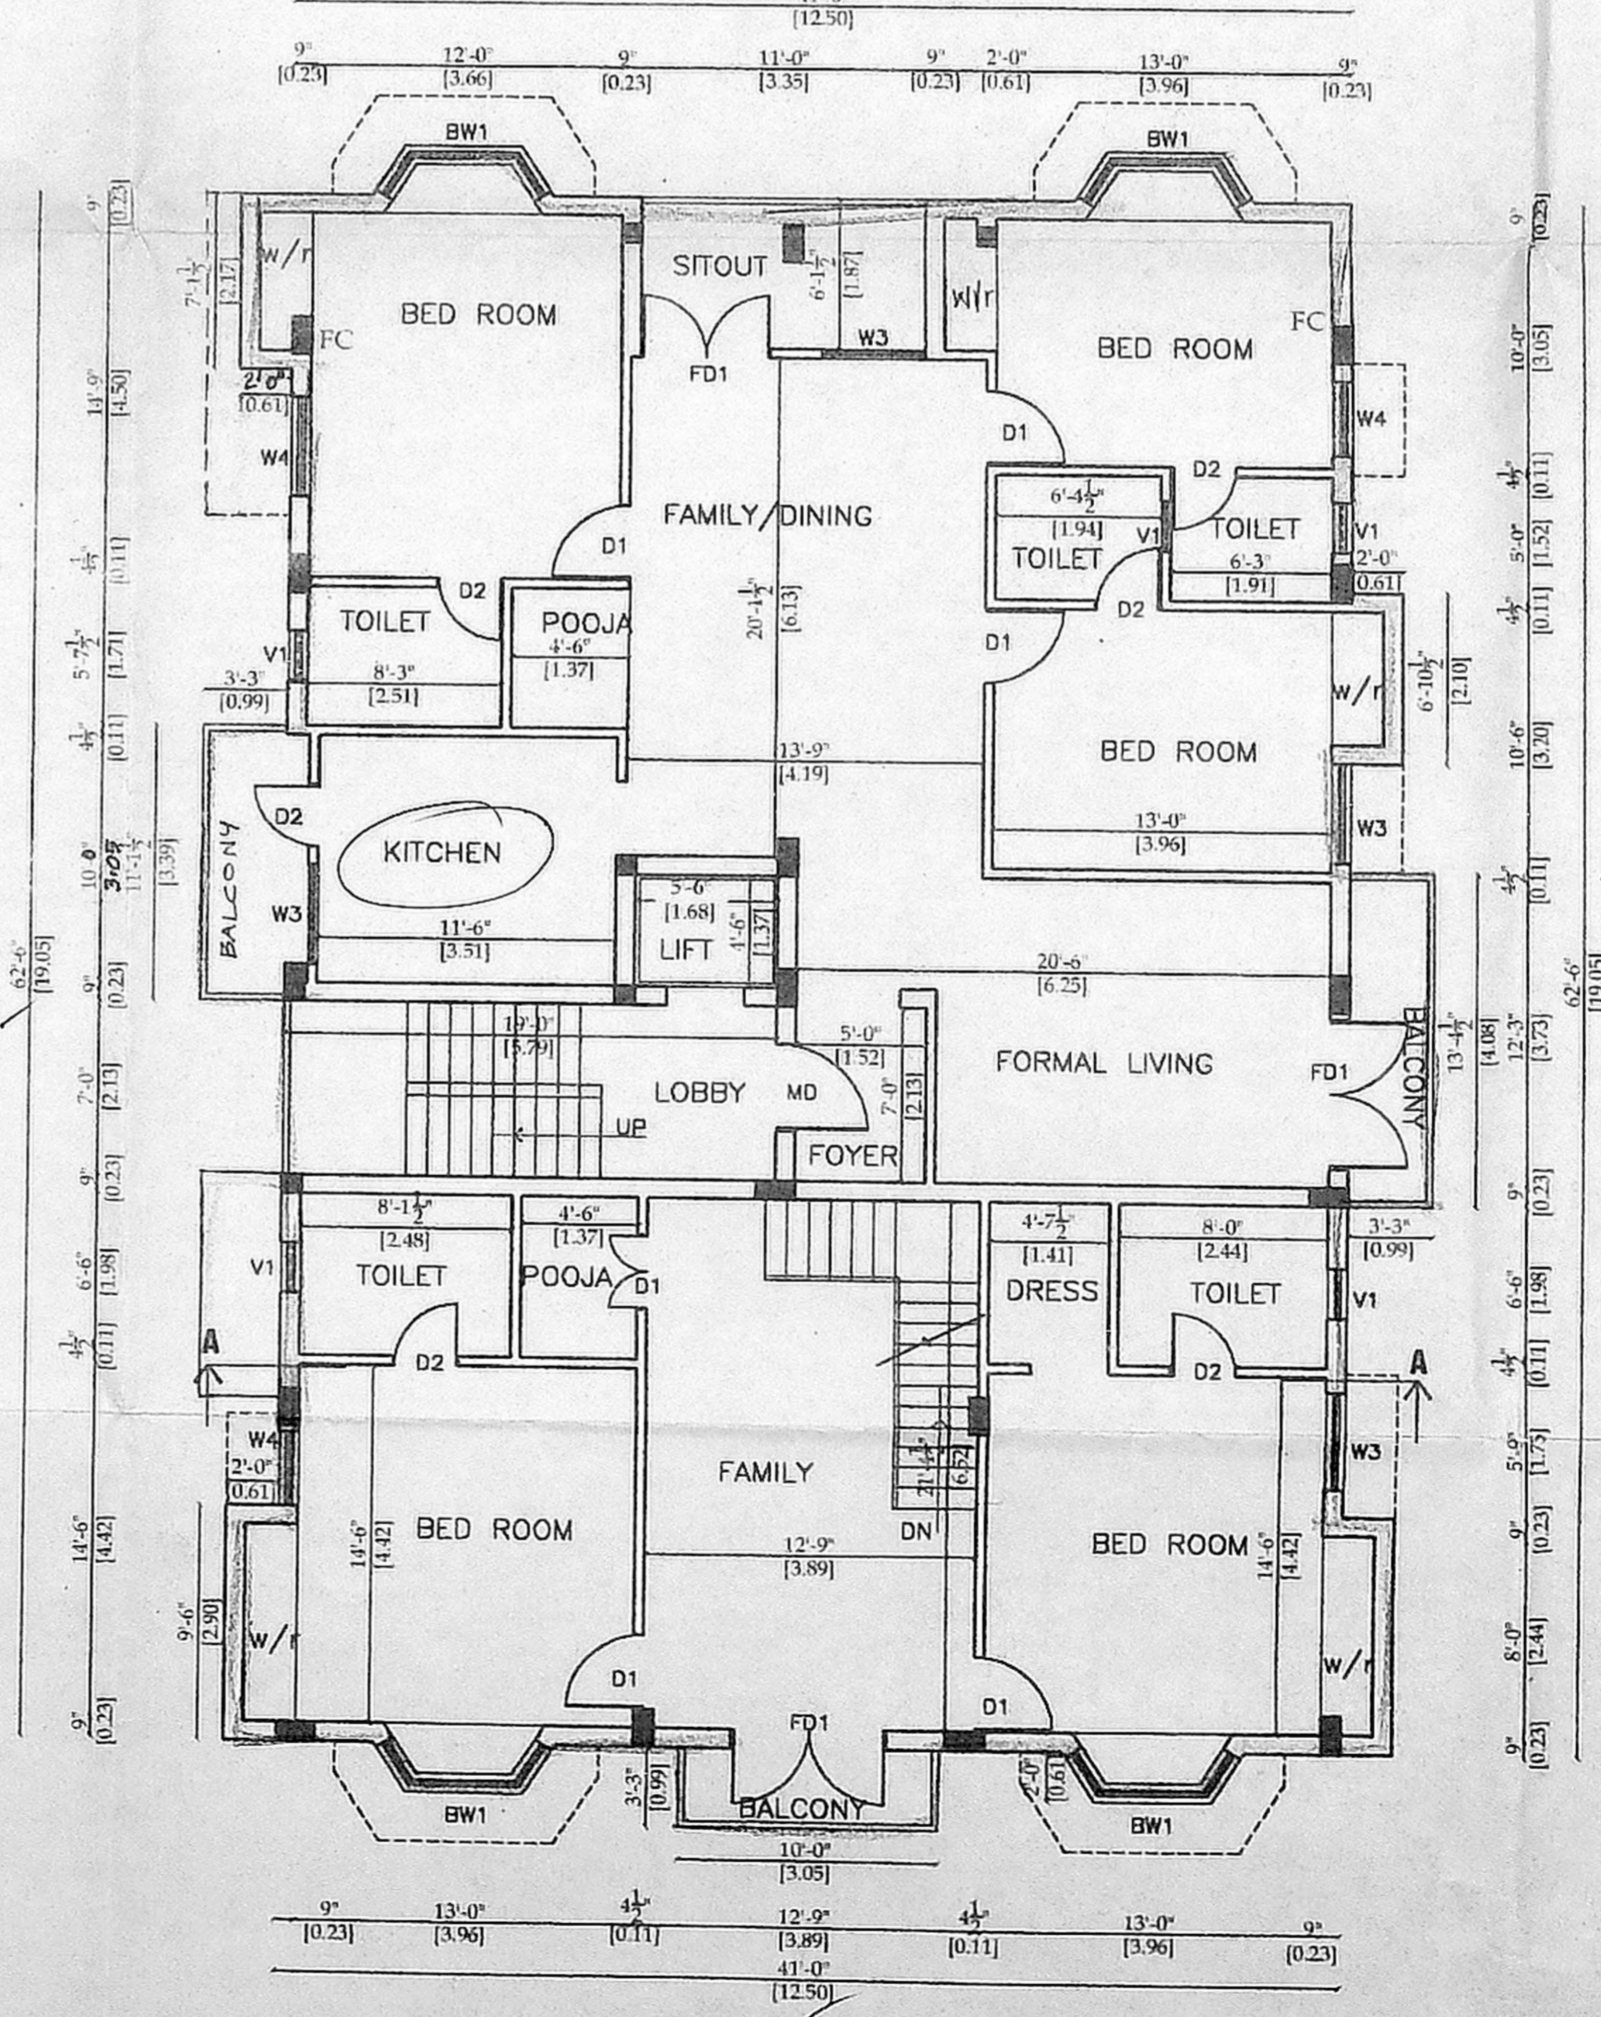

SECOND FLOOR PLAN

PLAN SHOWING THE PROPOSED RESIDENTIAL BUILDING AT
 PLOT No.B-155, NEW No.11, 14th CROSS ST,
SHASTRI NAGAR, TNHB SOUTH CHENNAI NEIGHBOURHOOD
SCHEME, ADAYAR VILLAGE, CHENNAI.


C.No B2/41144/03
 T.S.No: 30/9
 BLOCK No:28, ZONE : X

SCHEDULE OF JOINERY




MD	MAIN DOOR	1.07 X 2.13
D1	DOOR	0.91 X 2.13
D2	DOOR	0.76 X 2.13
FD	FRENCH DOOR	1.83 X 2.13
FD1	FRENCH DOOR	1.52 X 2.13
W1	WINDOW	1.83 X 1.37
W2	WINDOW	1.52 X 1.37
W3	WINDOW	1.22 X 1.37
W4	WINDOW	0.91 X 1.37
BW1	BAY WINDOW	2.13 X 1.37
V1	VENTILATOR	0.61 X 0.61

AREA STATEMENT

PLOT EXTENT	520.20	sq.m
STILT FLOOR	19.00	sq.m
FIRST FLOOR	257.11	sq.m
SECOND FLOOR	254.36	sq.m
THIRD FLOOR	223.02	sq.m
TOTAL AREA	753.49	sq.m
F.S.I	1.44	
PLOT COVERAGE	49.42%	

NORTH  **SCALE**
 1" = 8'0"
 (or)
 1 : 100

COLOUR INDEX

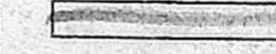	PROPOSED
	PLOT BOUNDARY
	ROAD

OWNER'S SIGNATURE

Milind
 K. SELVAM, B.E., AME, C.Eng (I.A.I.V.),
 Consulting Civil Engineer Chartered Engineer
 Approved Valuer & Licensed Surveyor,
 Class I Reg No. 600/2003/2004
 Door No. 11/17, Thiruvalluvar Salai,
 Moogappair East, Chennai-600 051,
 Ph. 26562050, Cell. 98412 82050
 (GREEN CHANNEL FILE NOT APPLICABLE)

LICENSED SURVEYOR

OFFICE COPY

