




r.p. dt. 19-2-04

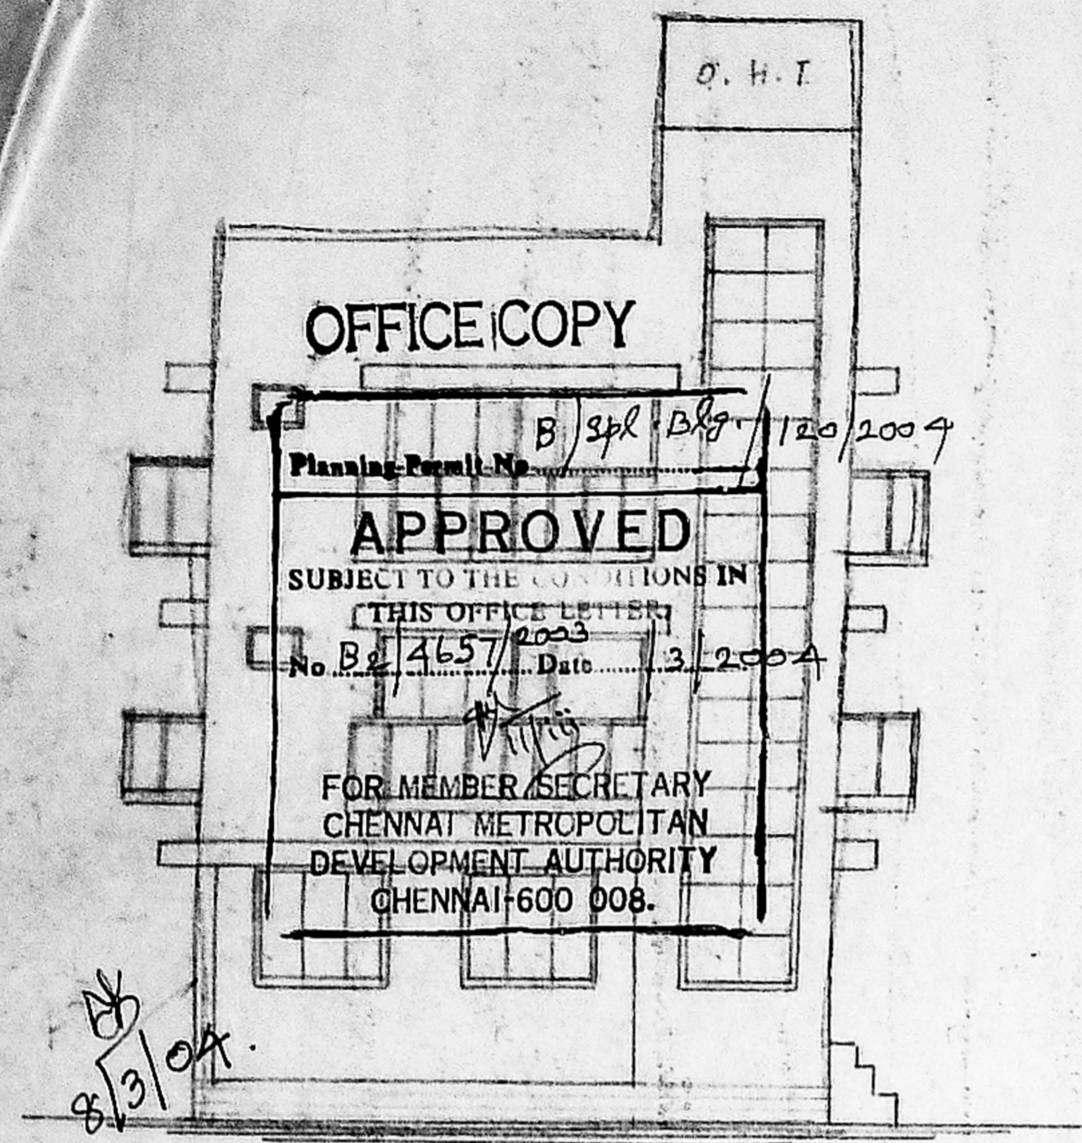




FRONT ELEVATION

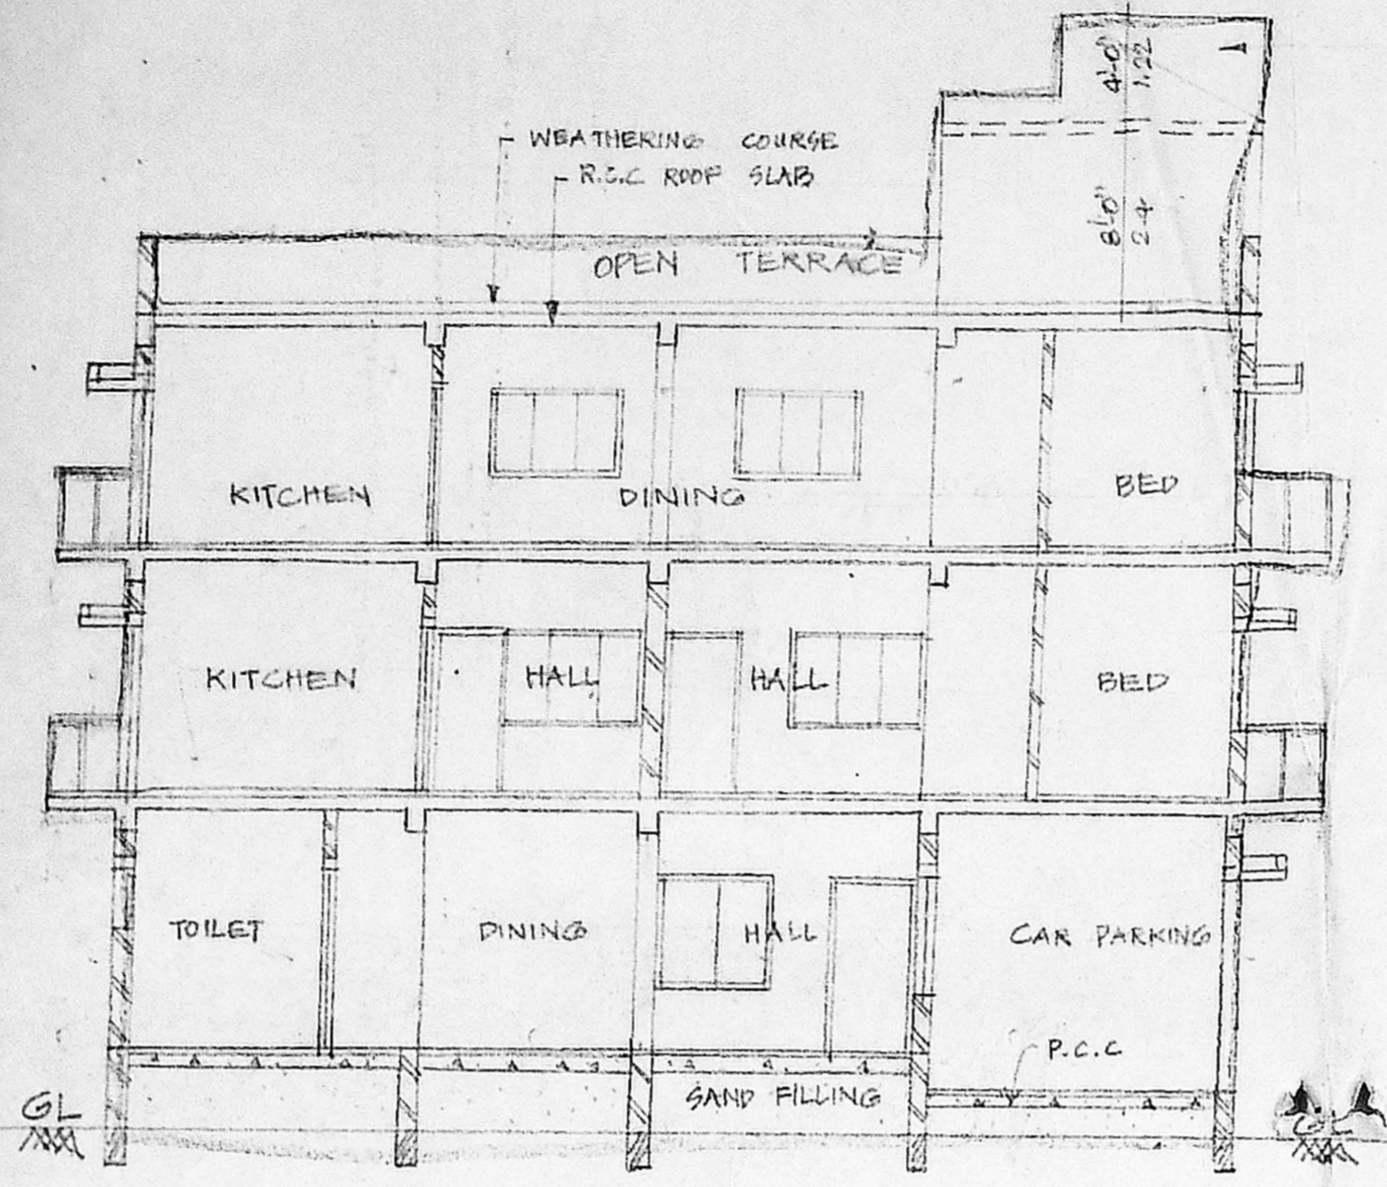

SECTION-AA

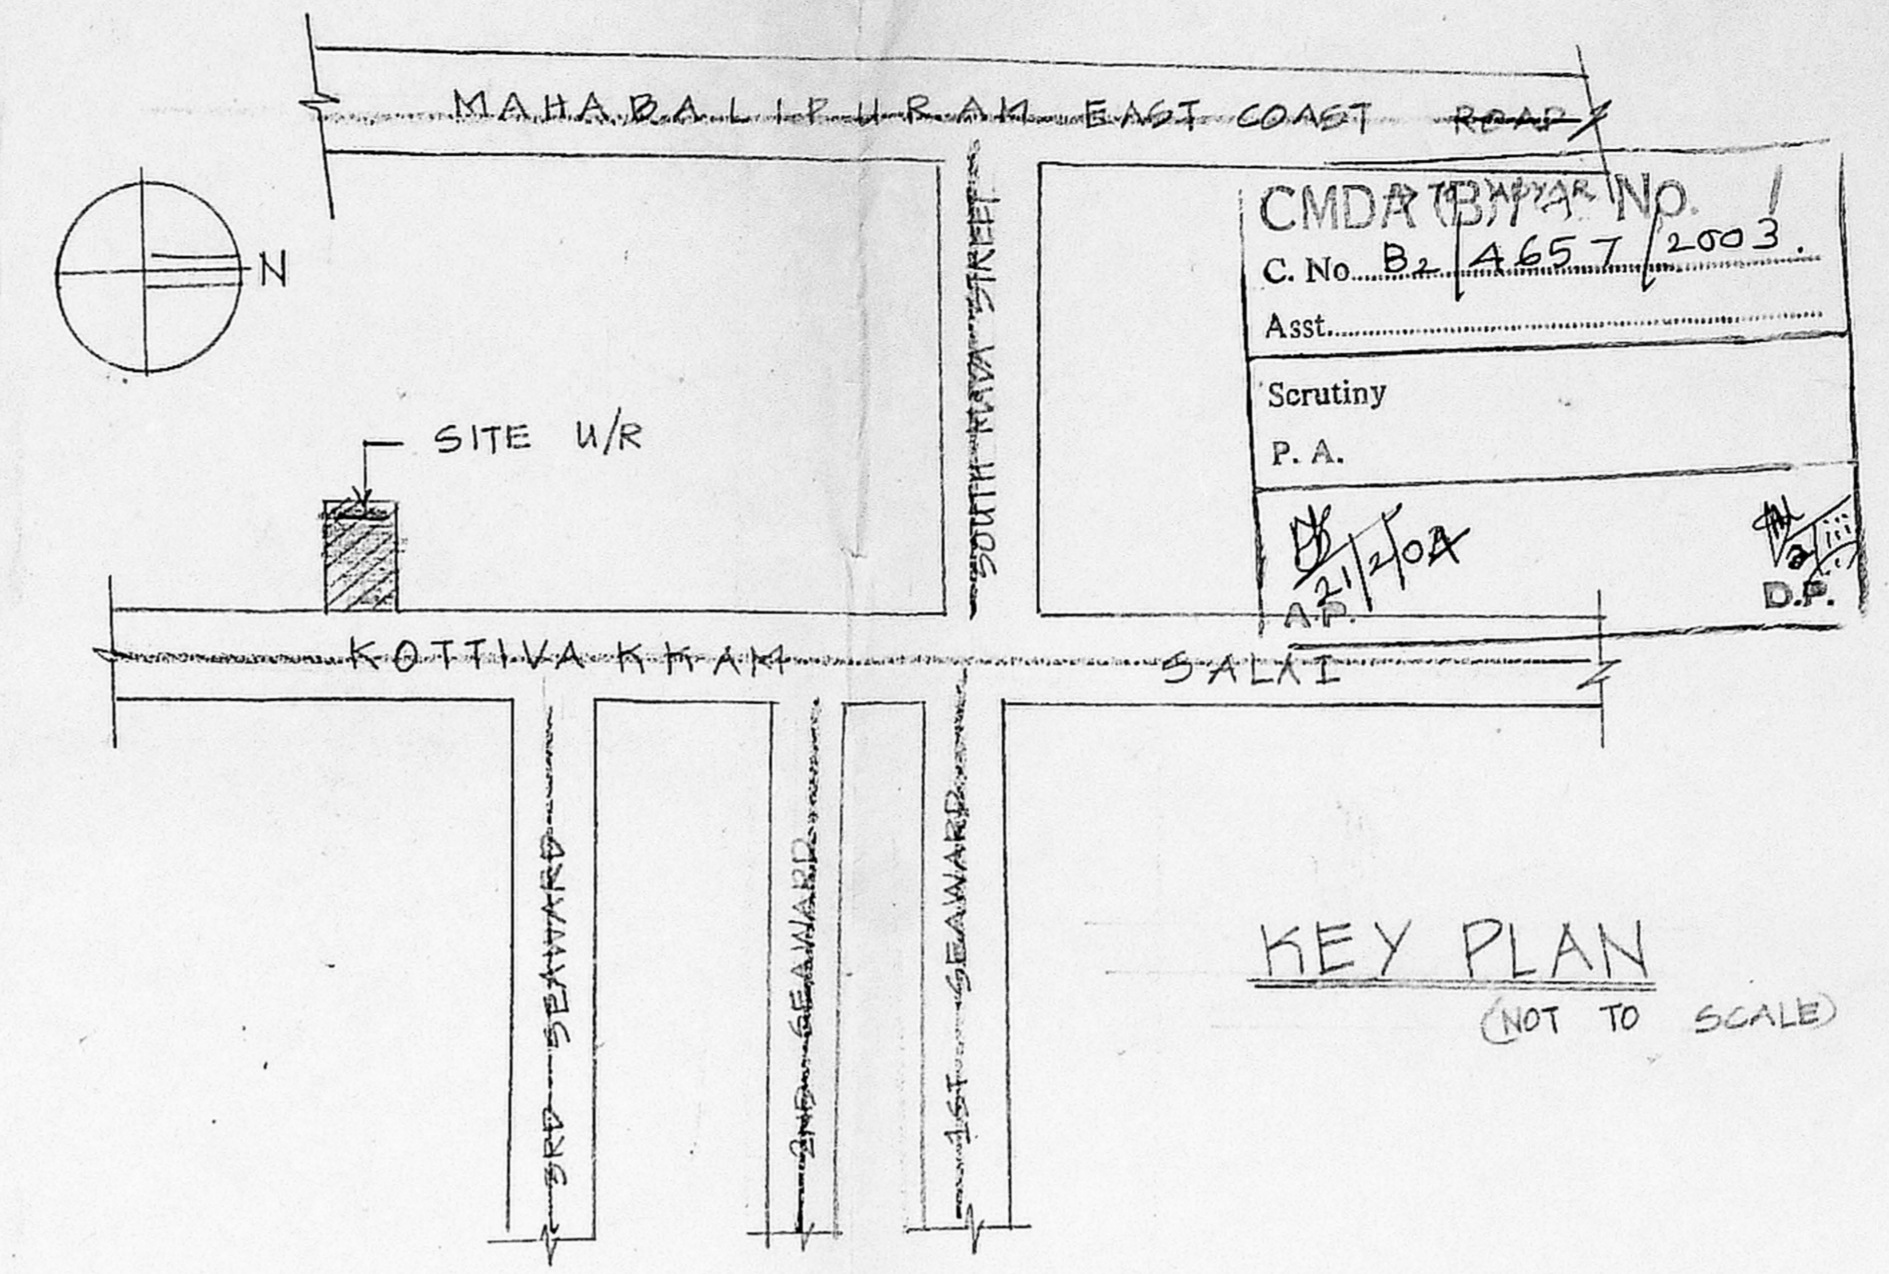

KEY PLAN (NOT TO SCALE)

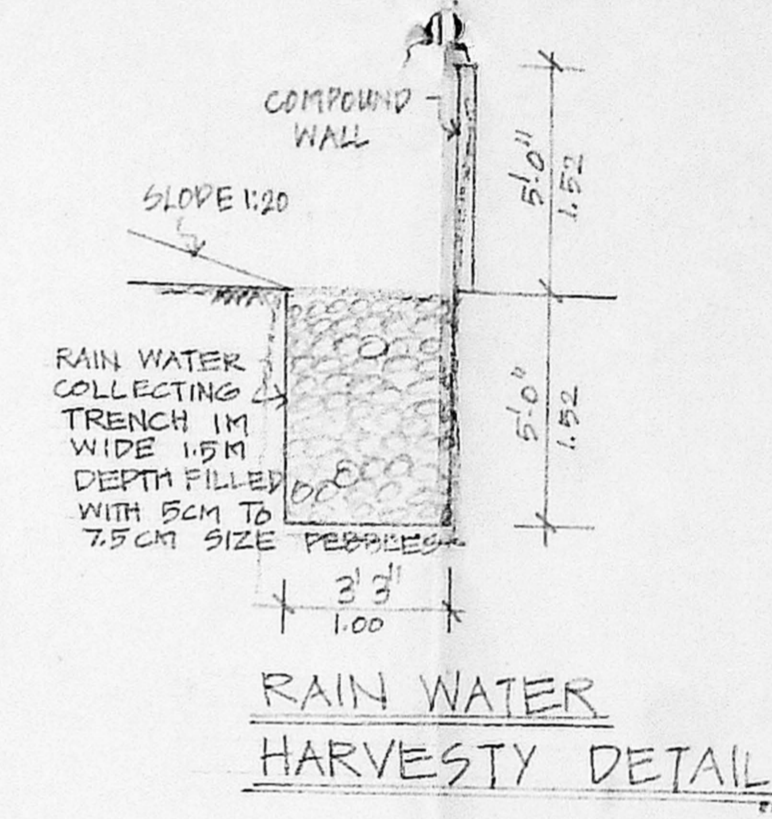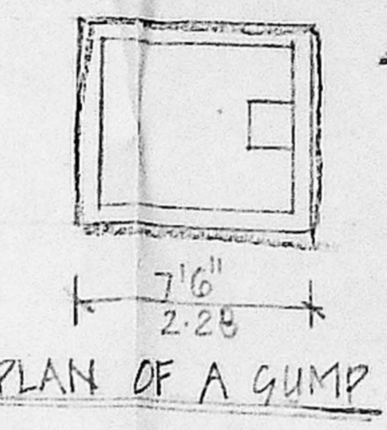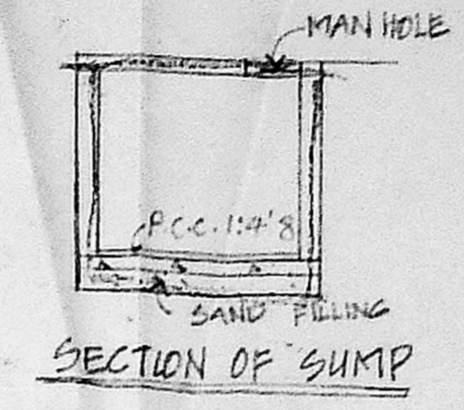

RAIN WATER HARVESTY DETAIL

PLAN SHOWING THE PROPOSED CONSTRUCTION OF G+2 FLOORS RESIDENTIAL BUILDING AT (OLD) S.No: 209/1A2 (PT) (NEW T.S No: 118) BLOCK No: 42, OF THIRUVANMIYUR VILLAGE BEARING D.No: 24/II, KOTTIVAKKAM SALAI, THIRUVANMIYUR CHENNAI - 41. CORP DN No: 155, ZONE - 10.

JOINERY DETAILS.

D	- DOOR	4'0" x 7'0"	1.22 x 2.11
D <sub>1</sub>	- DO	3'0" x 7'0"	0.91 x 2.11
D <sub>2</sub>	- DO	2'6" x 7'0"	0.76 x 2.11
W	- WINDOW	6'0" x 4'6"	1.8 x 1.38
W <sub>1</sub>	- DO	4'0" x 4'6"	1.2 x 1.38
V	- VENTILATOR	2'0" x 2'0"	0.6 x 0.6

AREA STATEMENT

	Sq. FT.	Sq. M.
PLOT EXTENT	3533.84	324.0
GROUND FLOOR	1009.64	93.83
CARPARKING NON F.S.I	243.76	22.65
FIRST FLOOR	1441.43	132.96
SECOND FLOOR	1411.43	131.17
TOTAL FLOOR AREA	3862.56	355.96
PLOT COVERAGE - 41%		
F.S.I	- 1.08	


COLOUR INDEX.

PROPOSED ROAD BOUNDARY	
------------------------	--


DRAWN:- BABA	SCALE:- 1"=8'0"
DATE :-	CHKD:-
OWNER	

LICENSED SURVEYOR:-


K. SELVAM, B.E., AMIE, C. Eng (I), A.I.C.E., Consulting Civil Engineer, Chartered Engineer, Approved Valuer & Licensed Surveyor, Class I Reg No. 666/2003/2804, Door No. 11/17, Thiru. V. Salai, Mogappair East, Chennai - 600 059, Ph. 26562050, Cell: 98412 82050 (GREEN CHANNEL FILE NOT APPLICABLE)

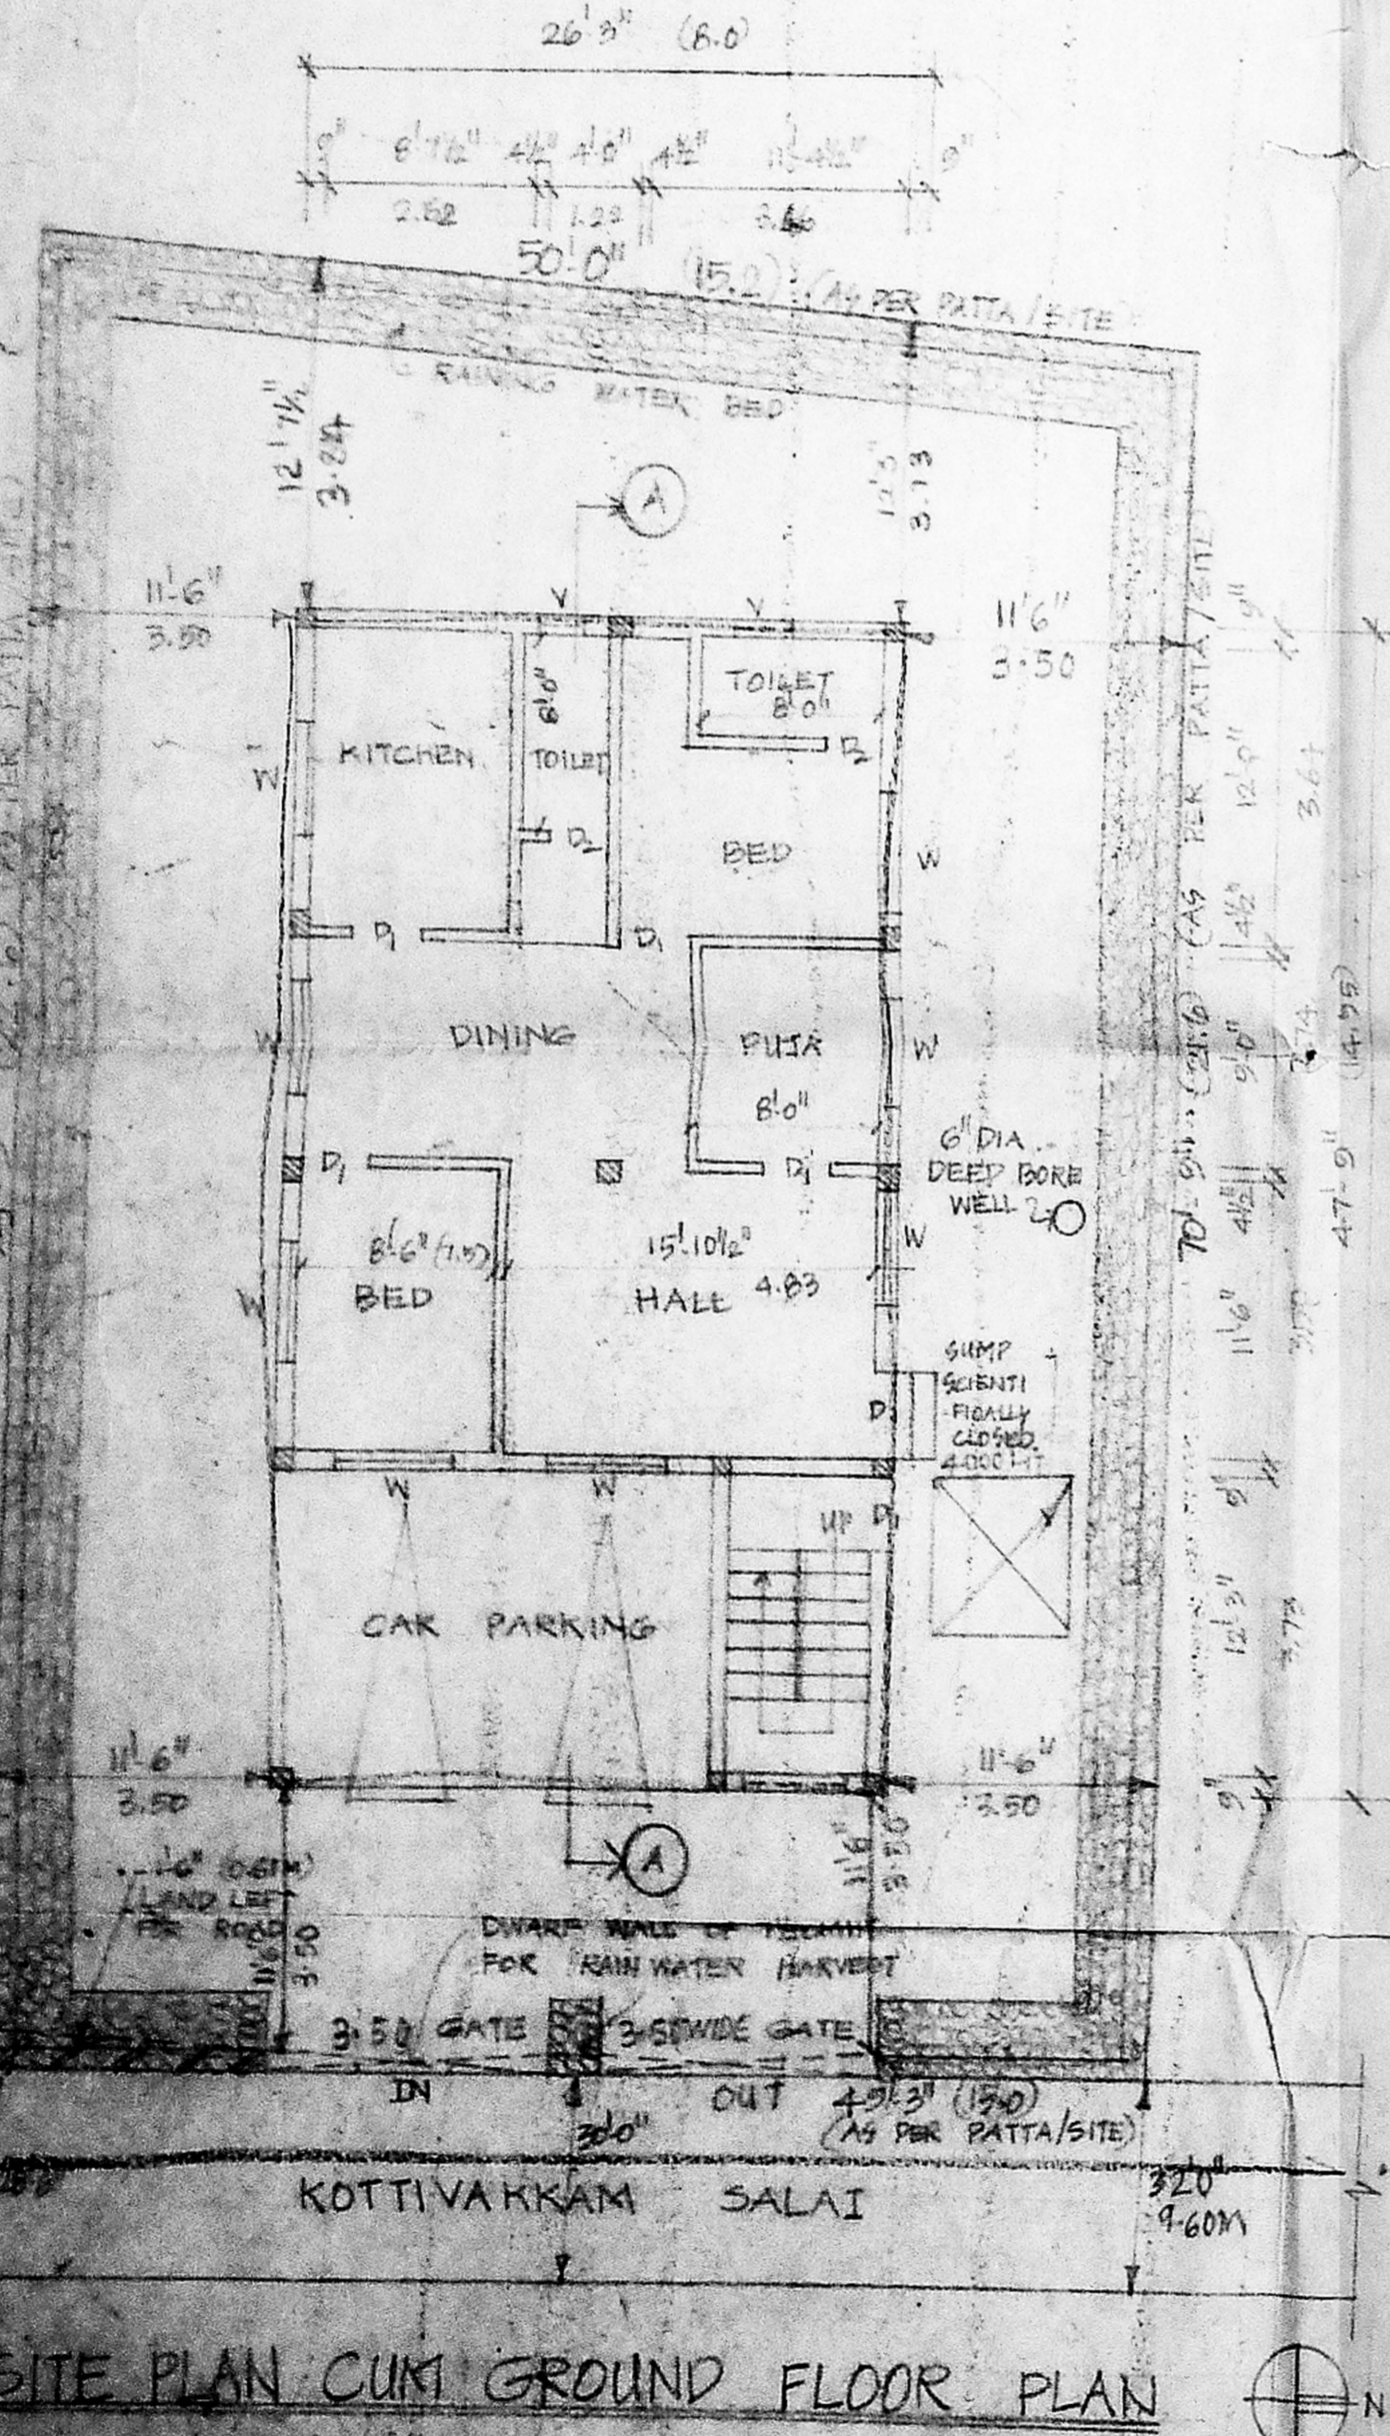


SITE PLAN CUM GROUND FLOOR PLAN

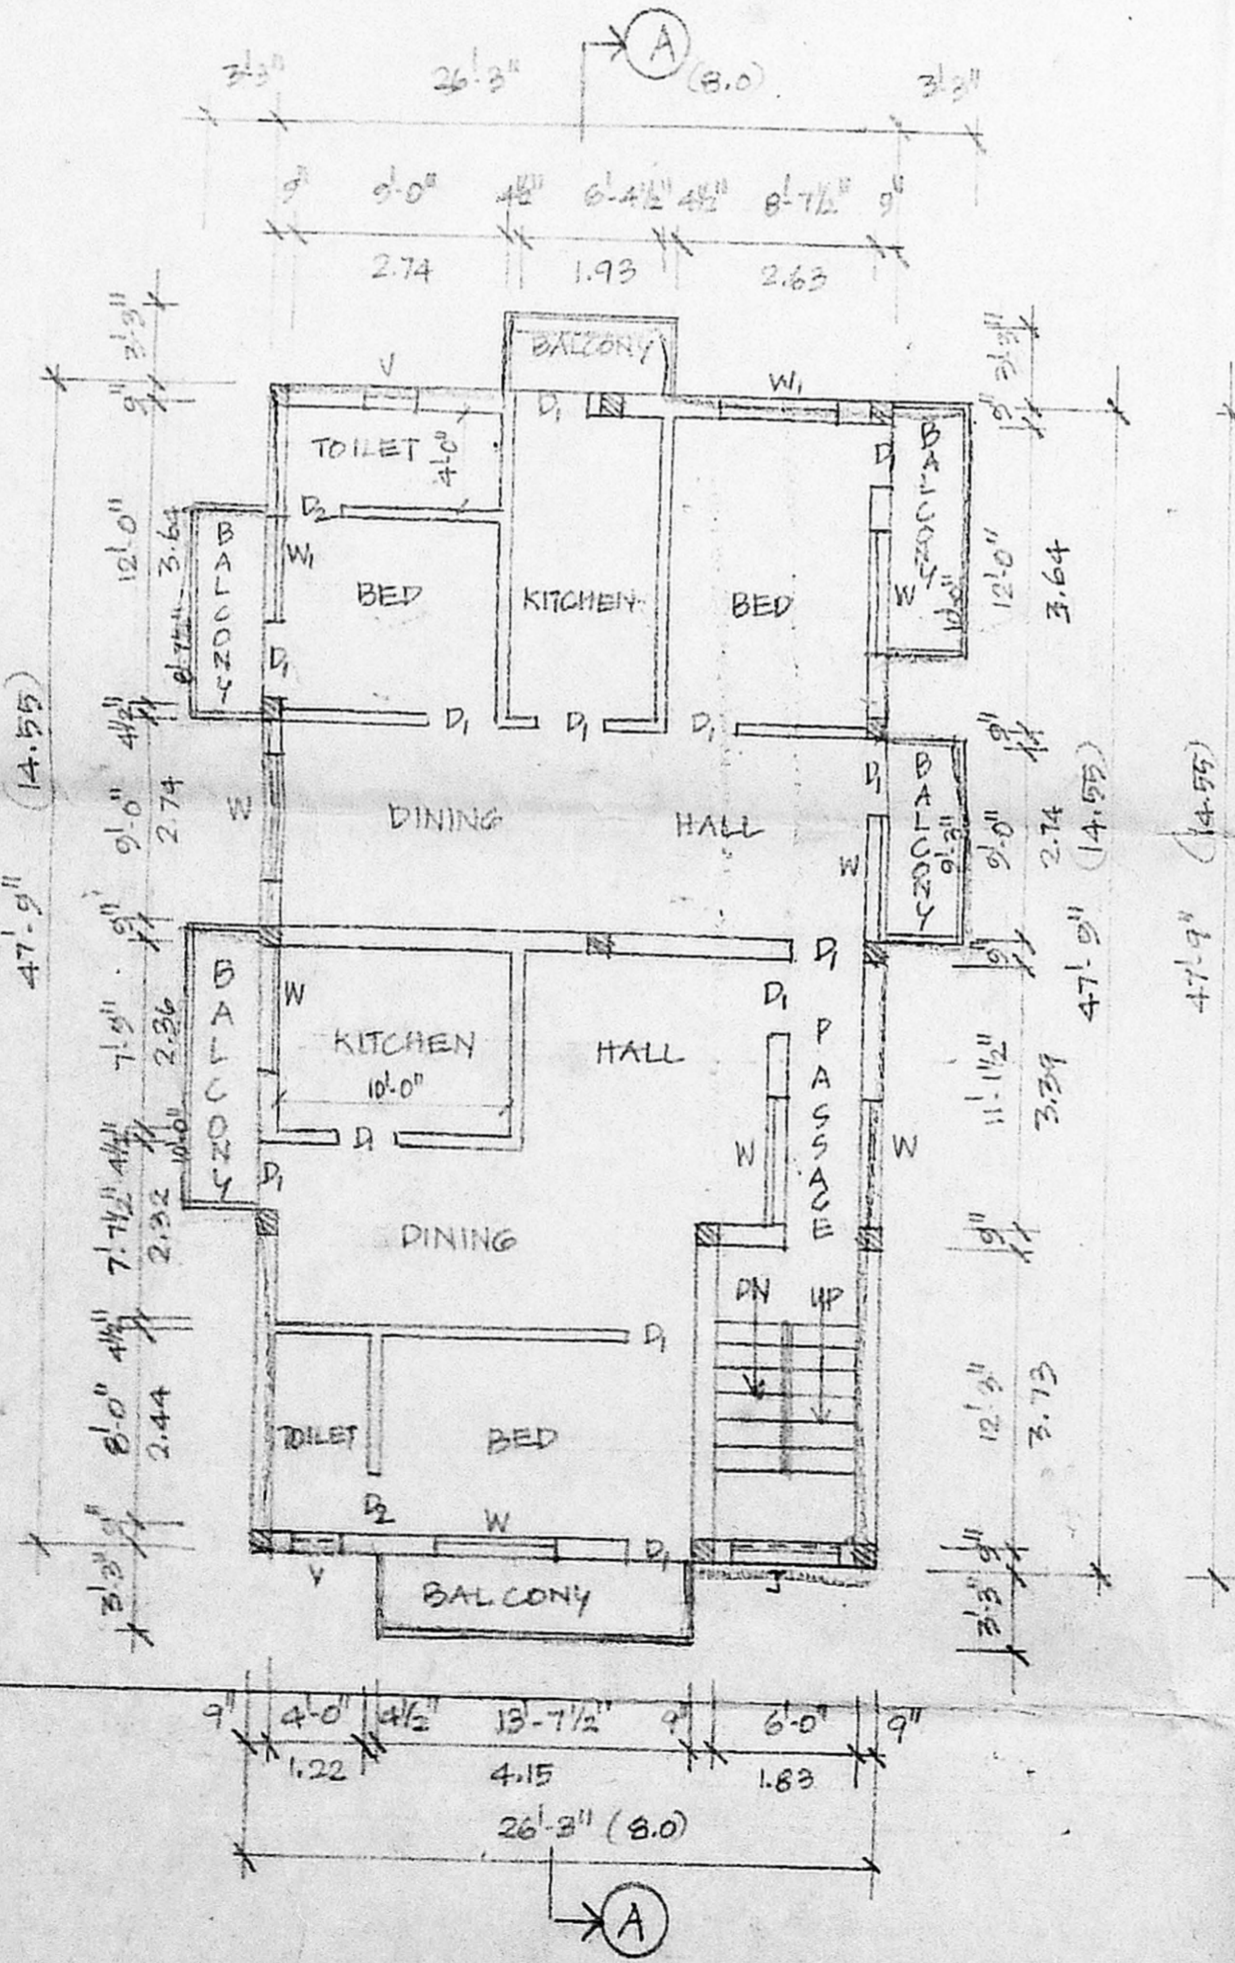


FIRST FLOOR PLAN

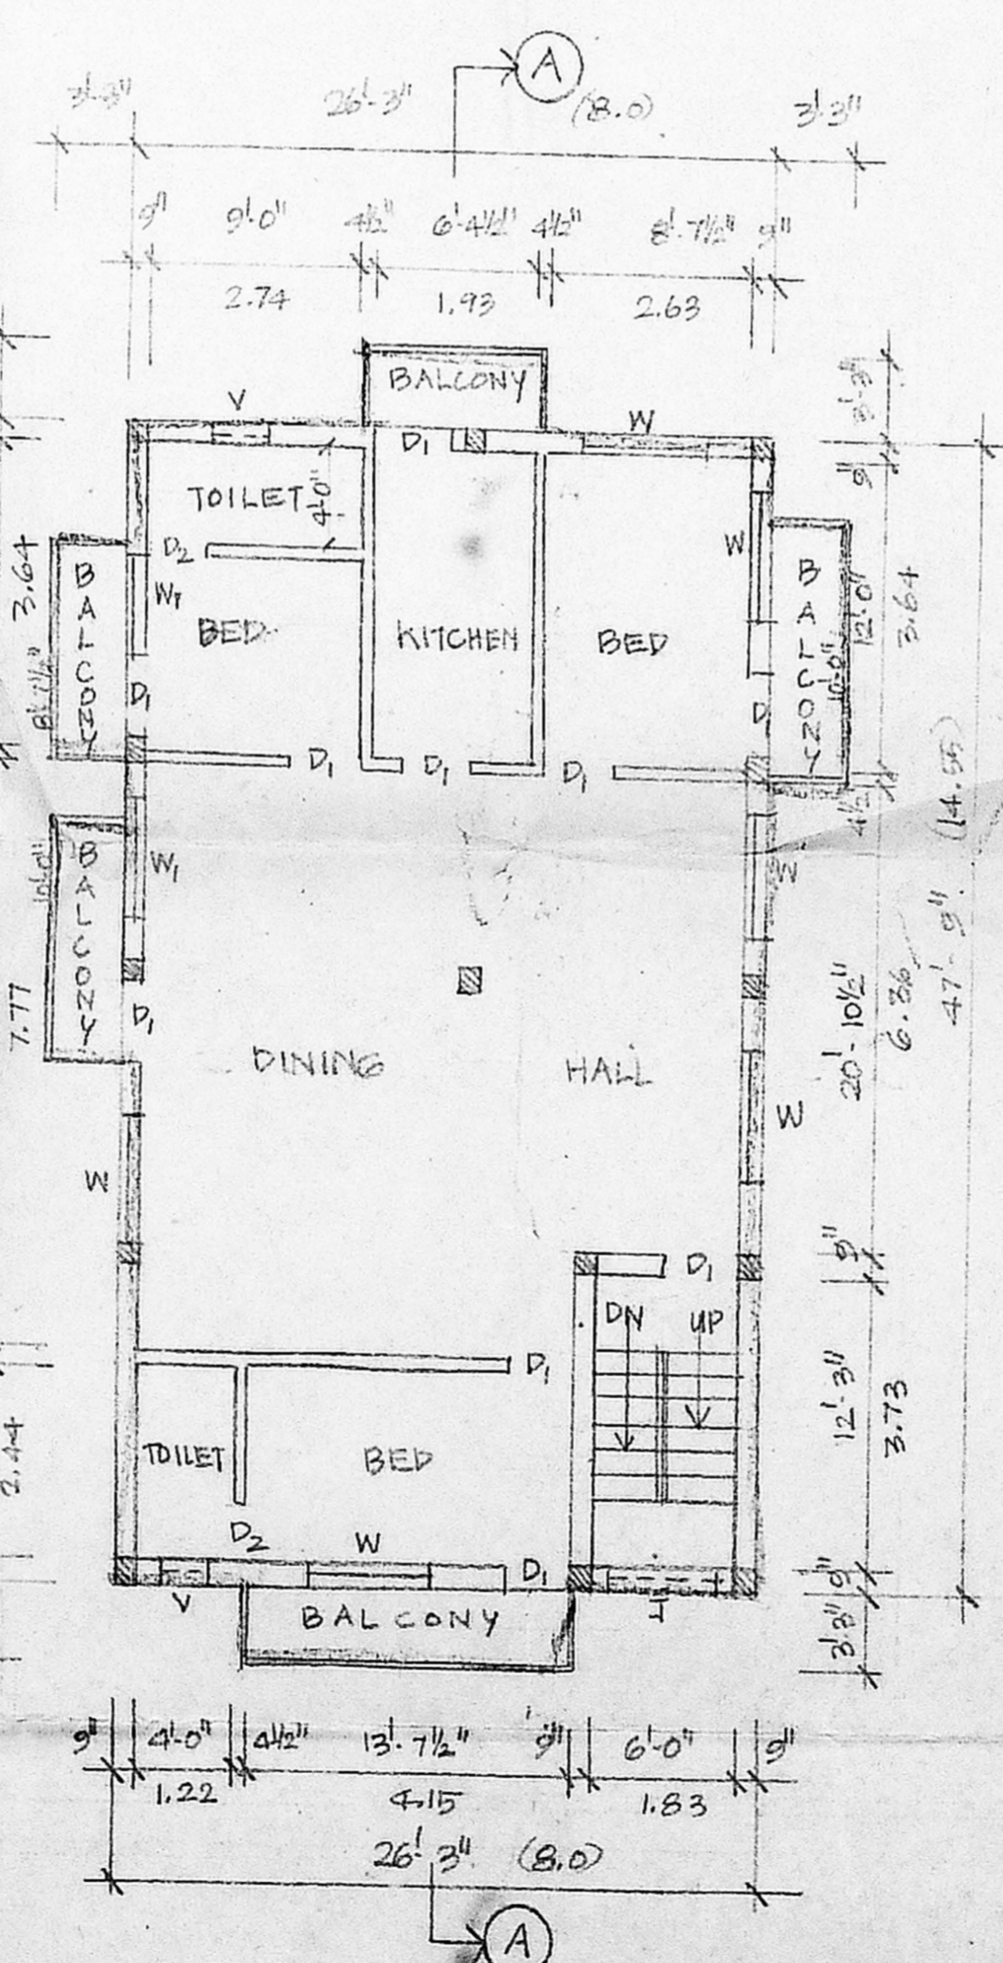


SECOND FLOOR PLAN

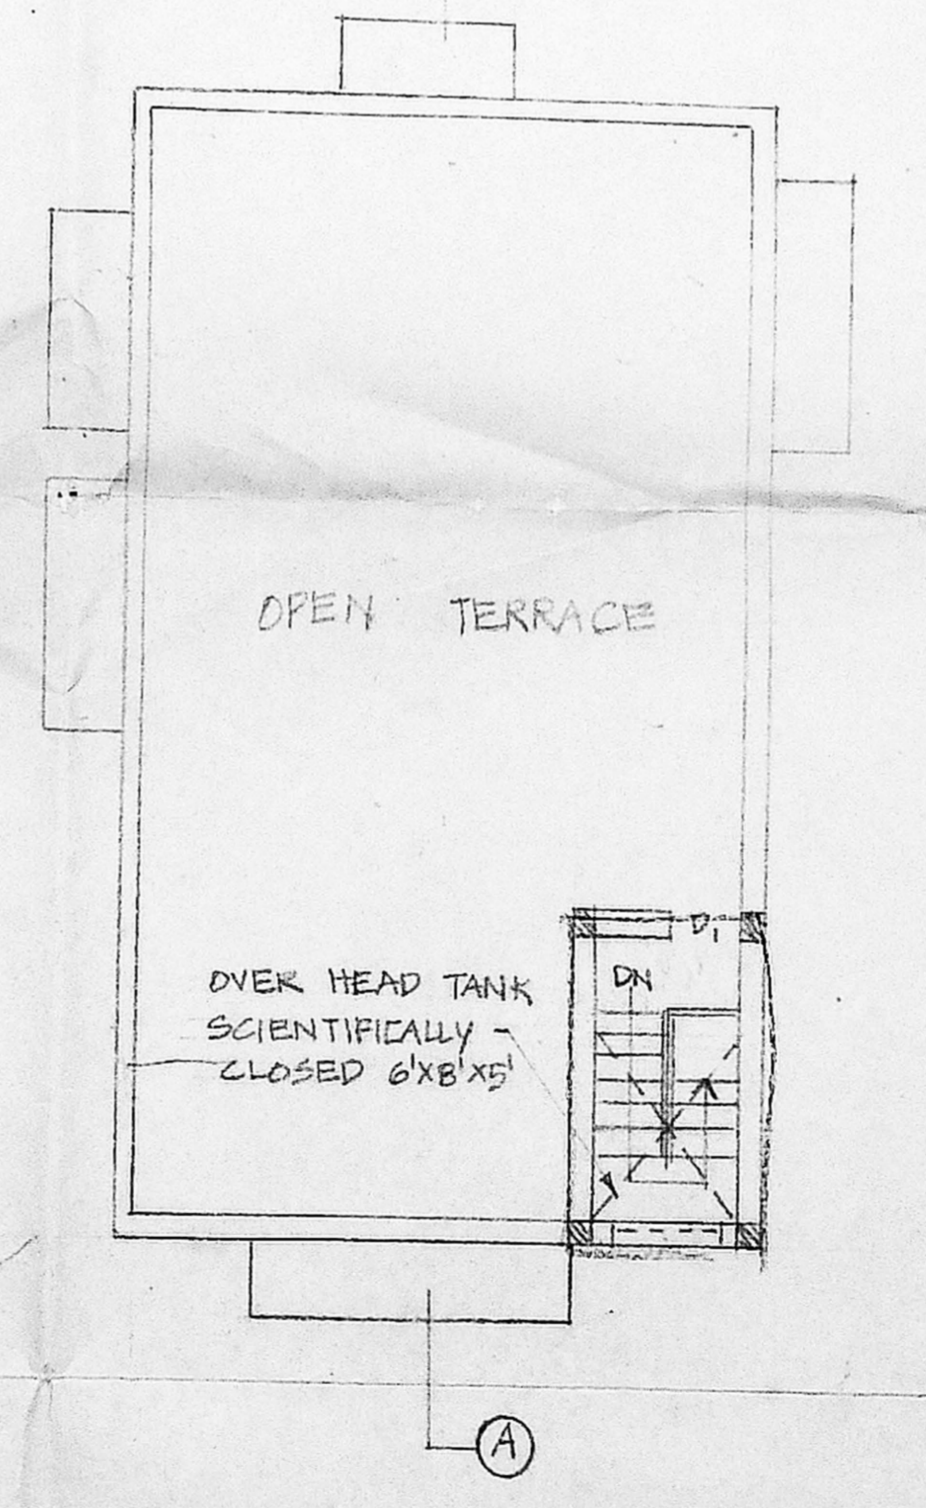

TERRACE FLOOR PLAN

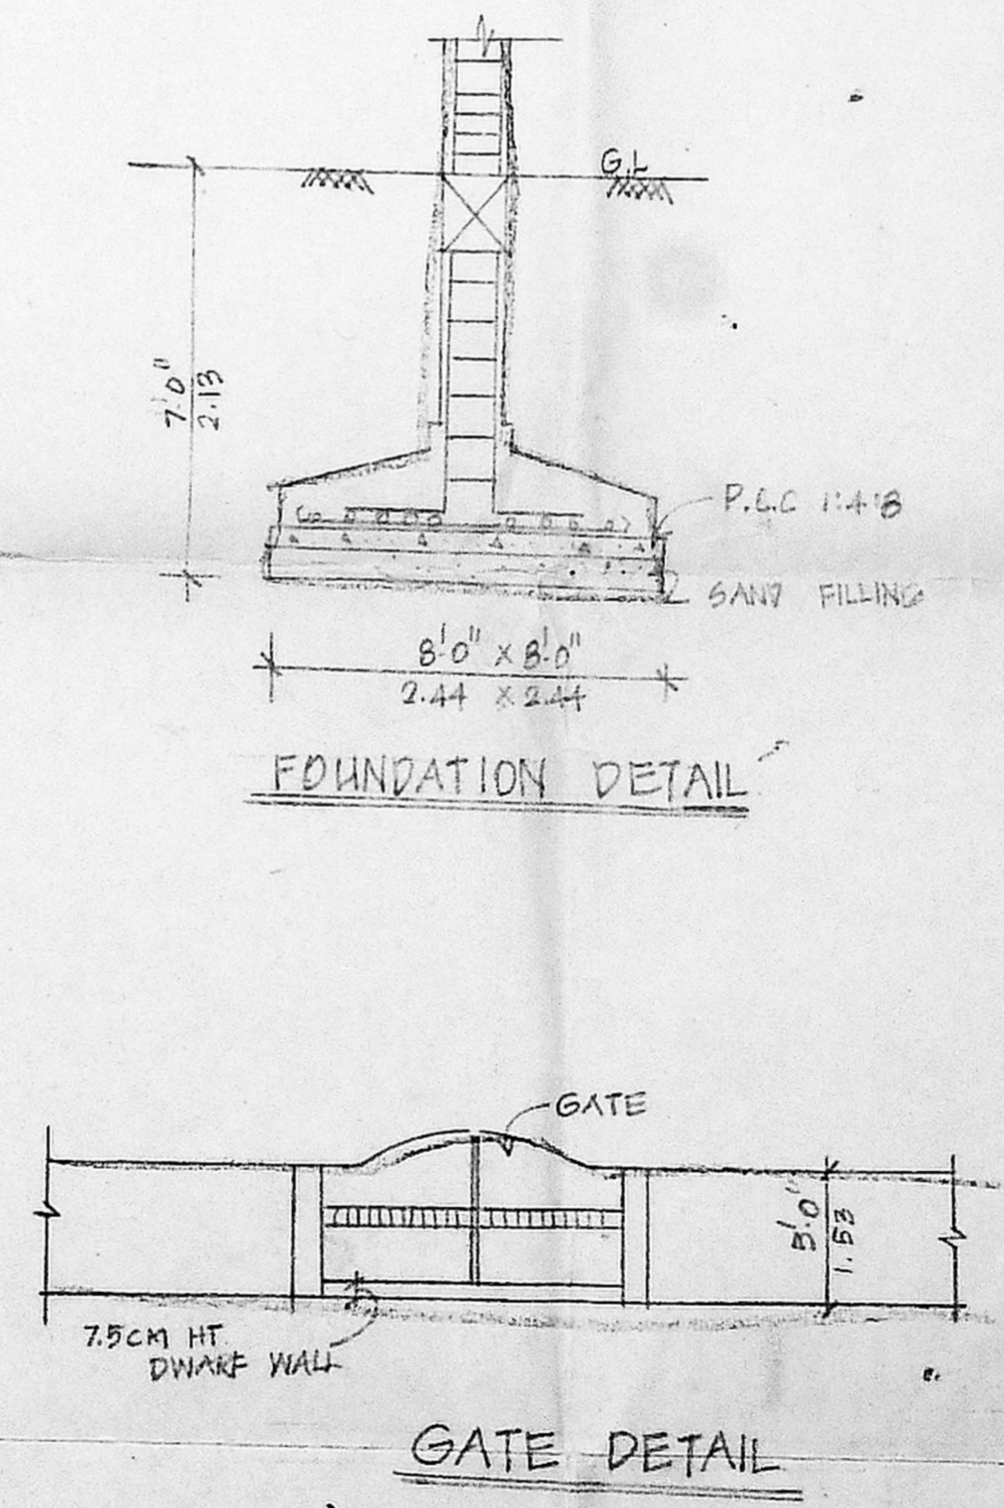

FOUNDATION DETAIL

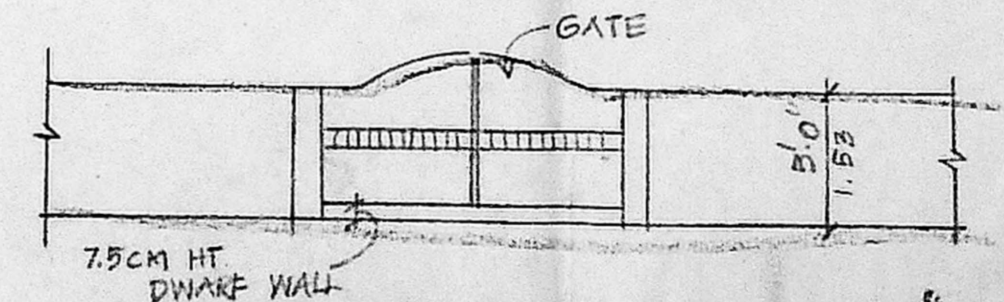

GATE DETAIL