




FRONT ELEVATION

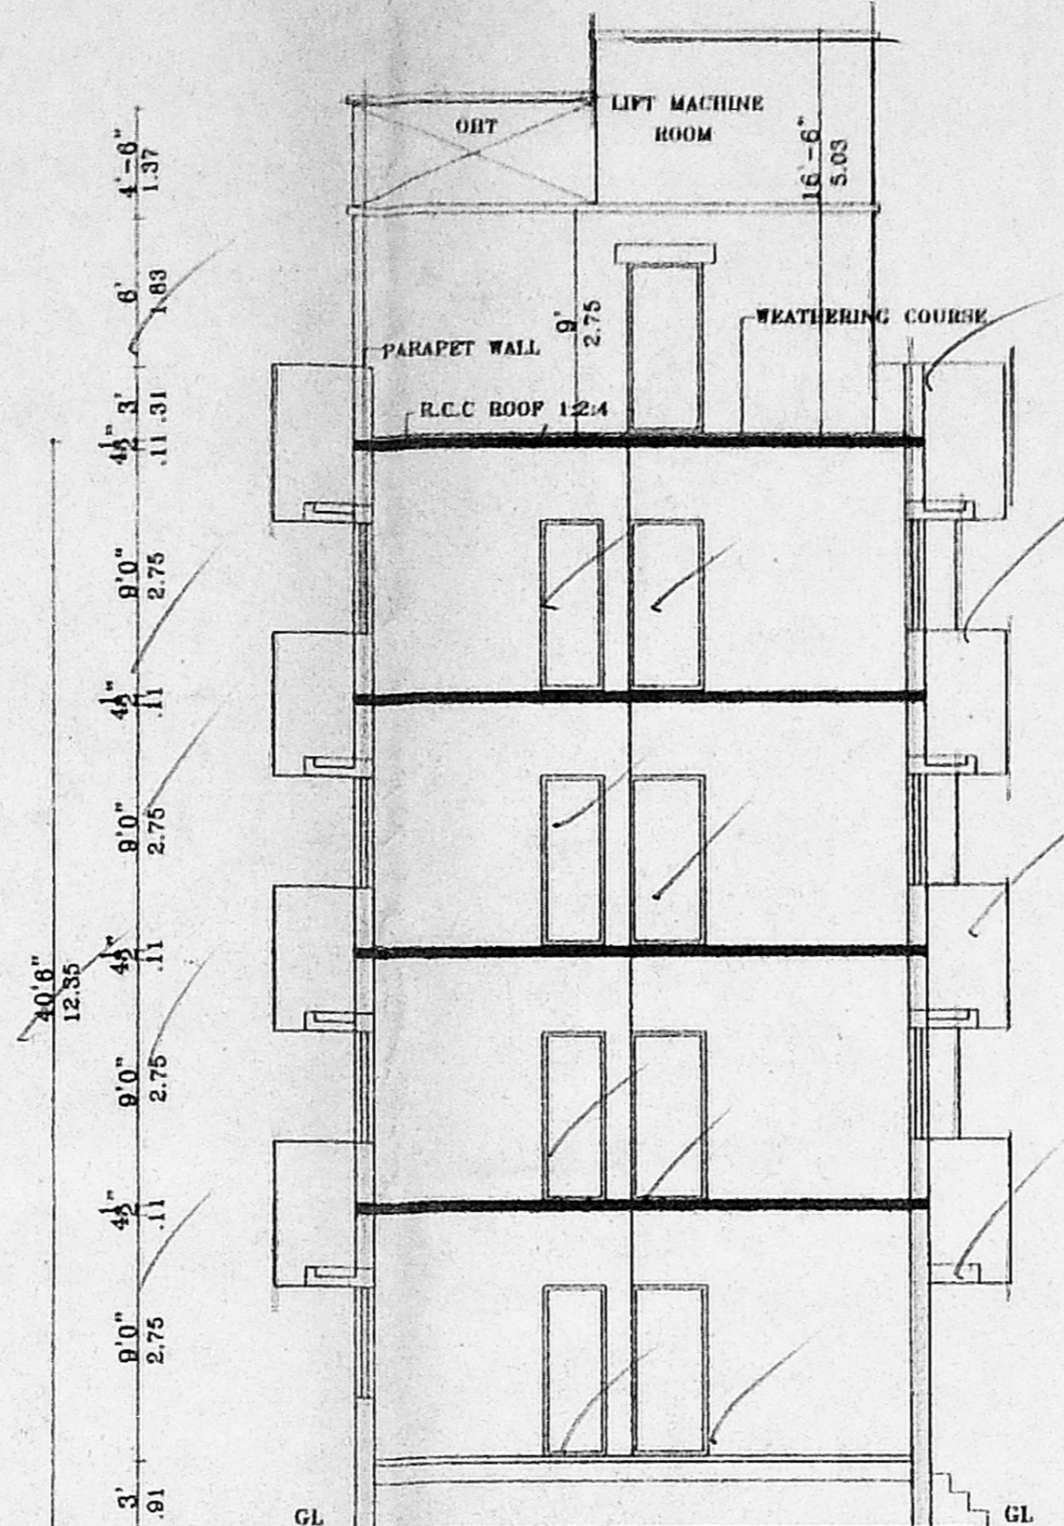

SECTION ON AB

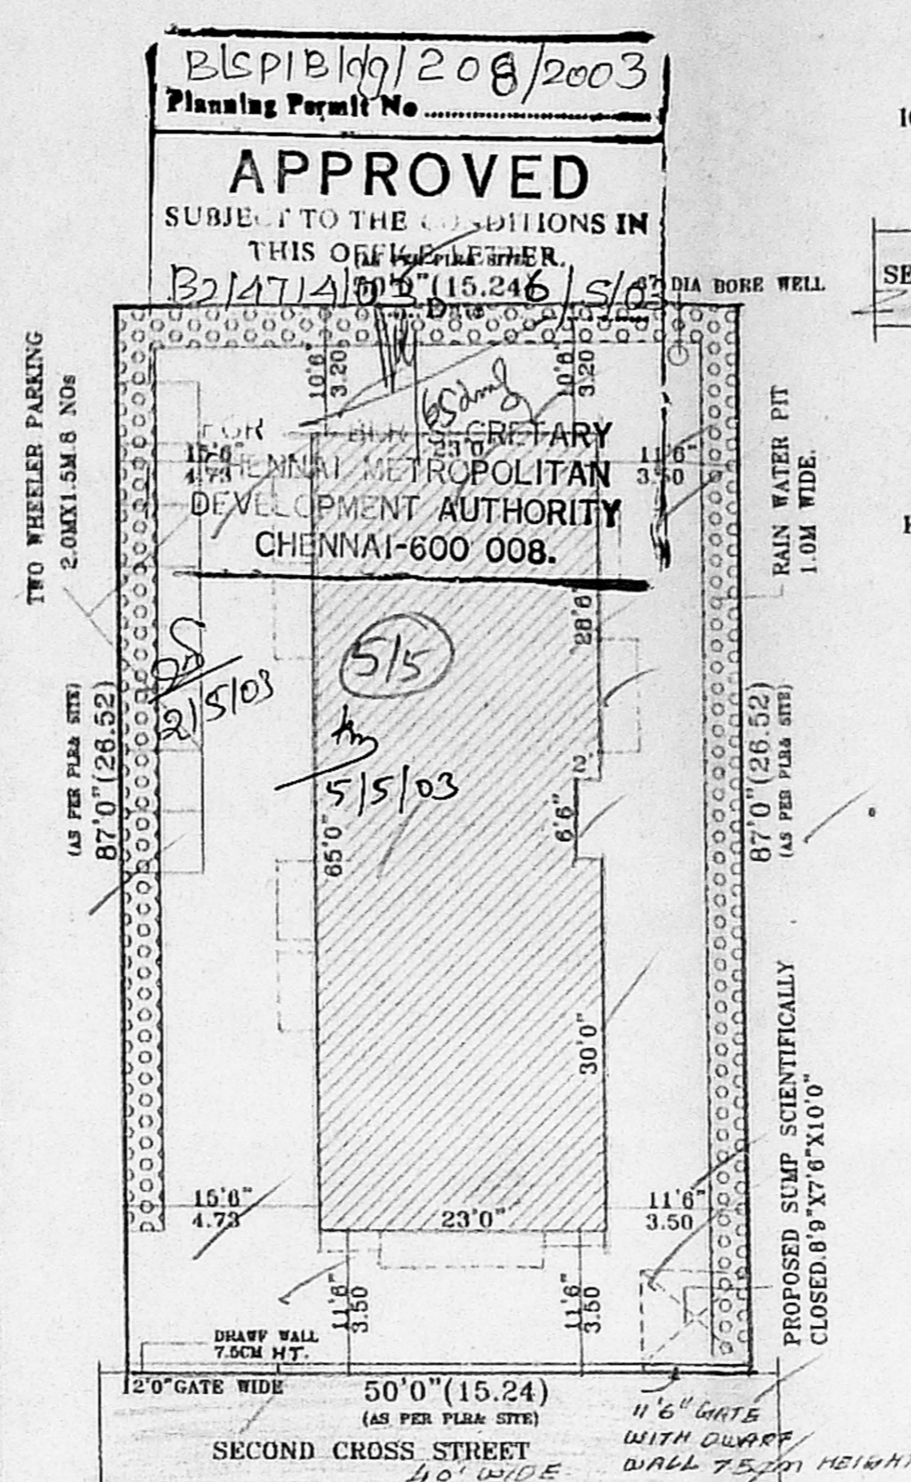

SITE PLAN
SCALE: 1:200

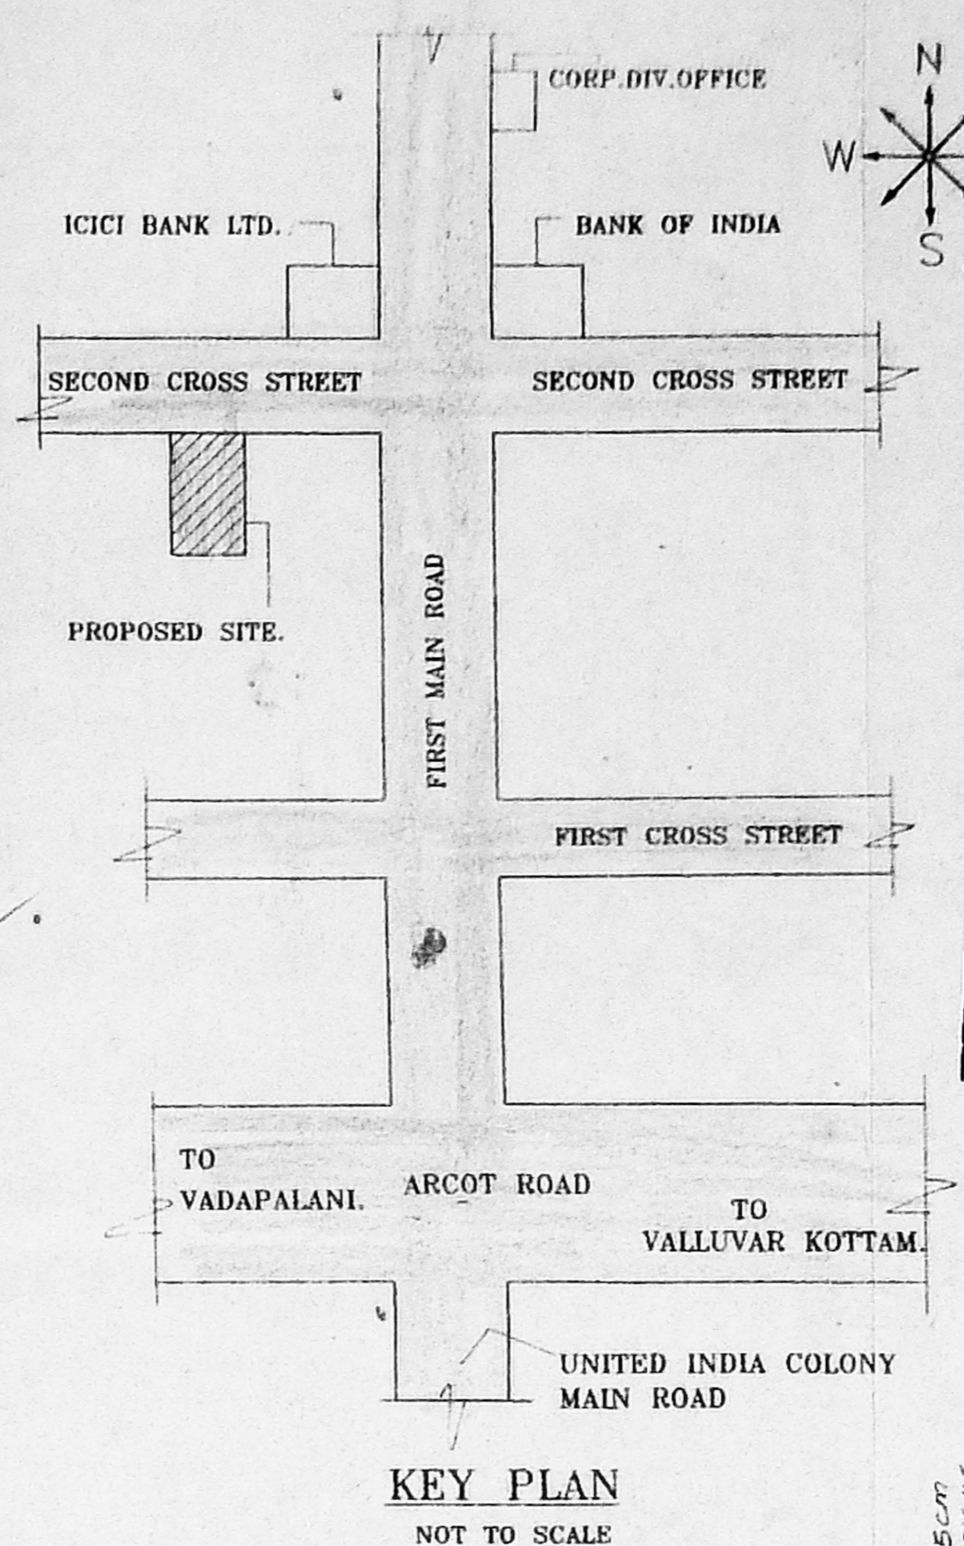

KEY PLAN
NOT TO SCALE

SCHEDULE OF JOINERY:


TYPE	DETAIL	WIDTH	HEIGHT
	CMDA (B) PANEL NO. 1		2135
	No. 01		2135
Asse	-00-		2135
Scrutiny	-00-		1220
P.A.	-00-		1220
	C.W. GLAZED VENTILATOR	610	915

COLOUR INDEX:


PROPOSAL	[Symbol]
ROAD/STREET	[Symbol]
BOUNDARY/SITE	[Symbol]

AREA STATEMENT


	SQ. M
PLOT EXTENT:	401.95
GROUND FLOOR	137.73
FIRST FLOOR	154.13
SECOND FLOOR	154.13
THIRD FLOOR	154.13
TOTAL BUILTUP AREA	600.12
PLOT COVERAGE:	38.3 %
F.S.I	1.49

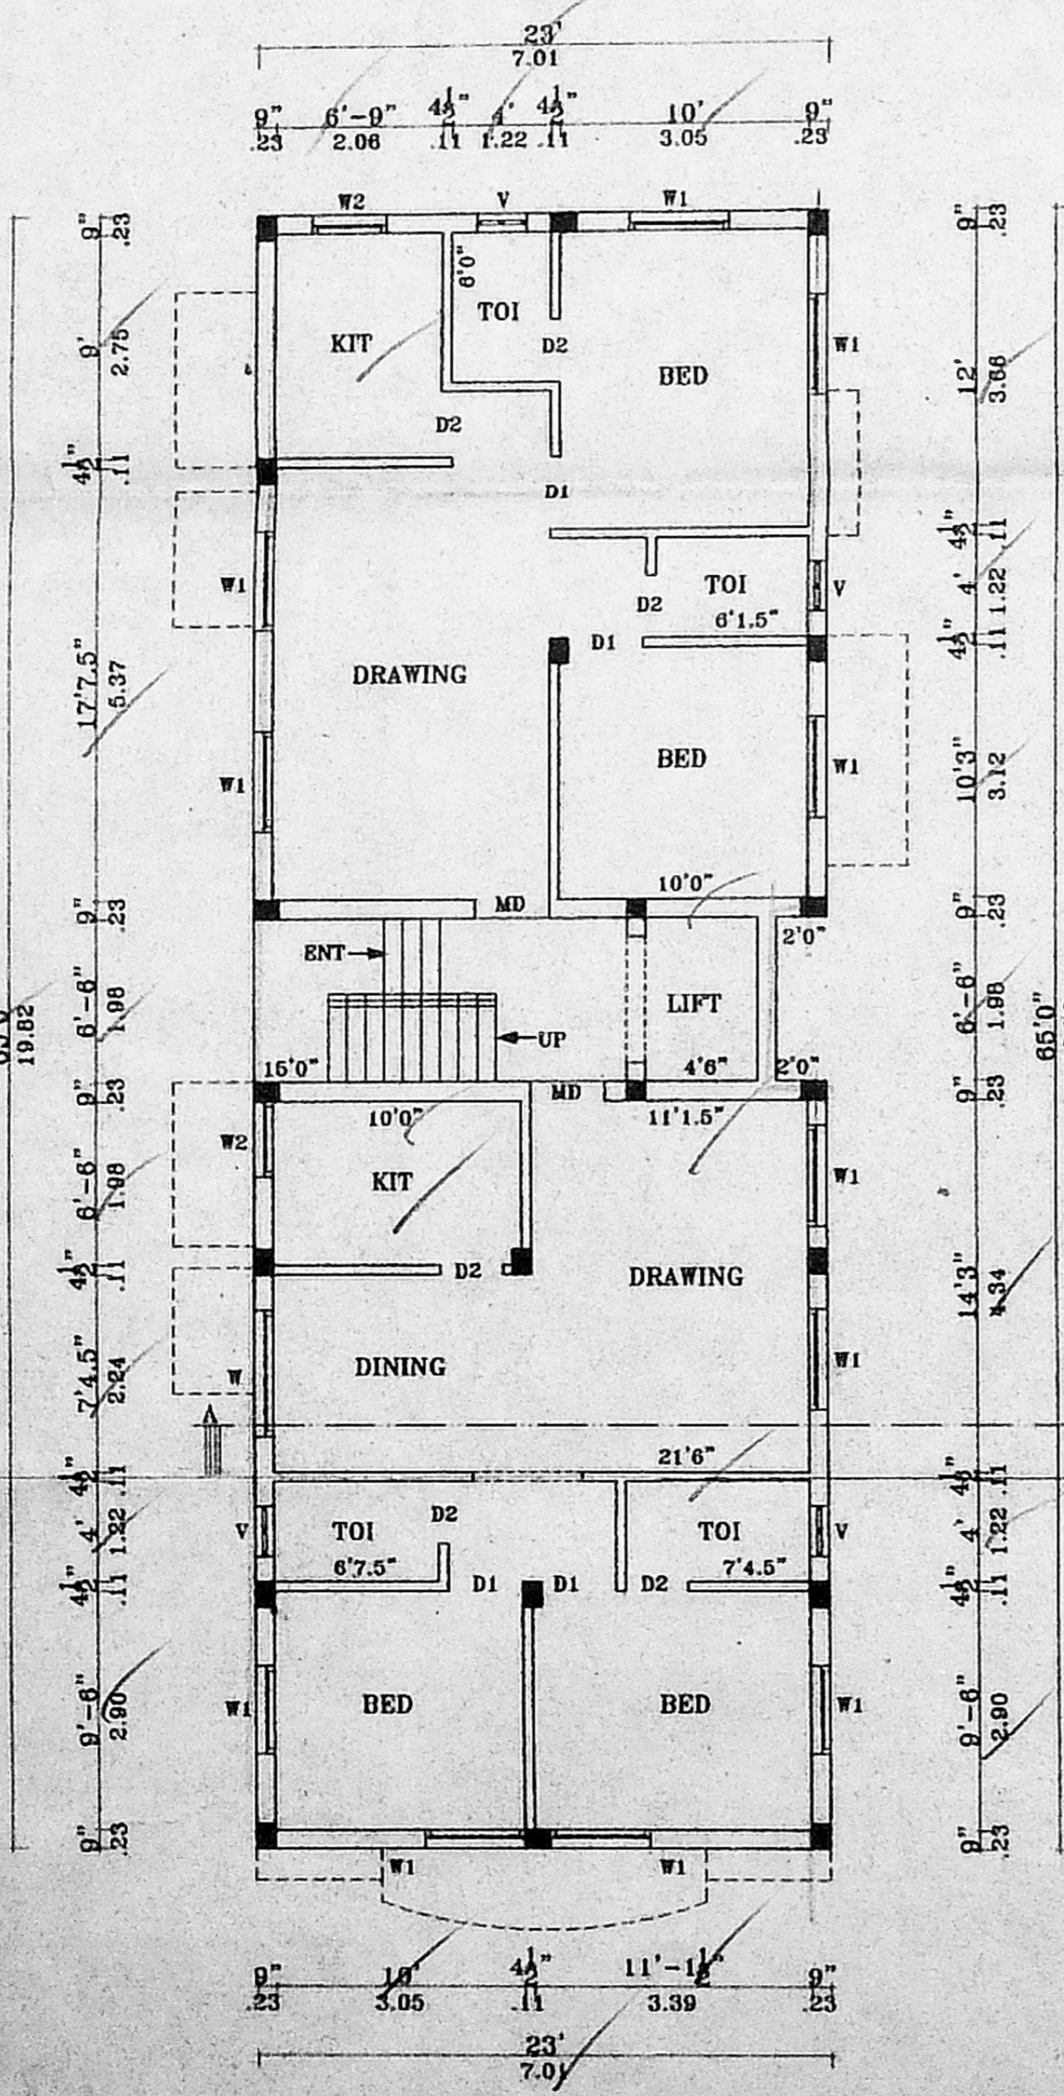


GROUND FLOOR PLAN

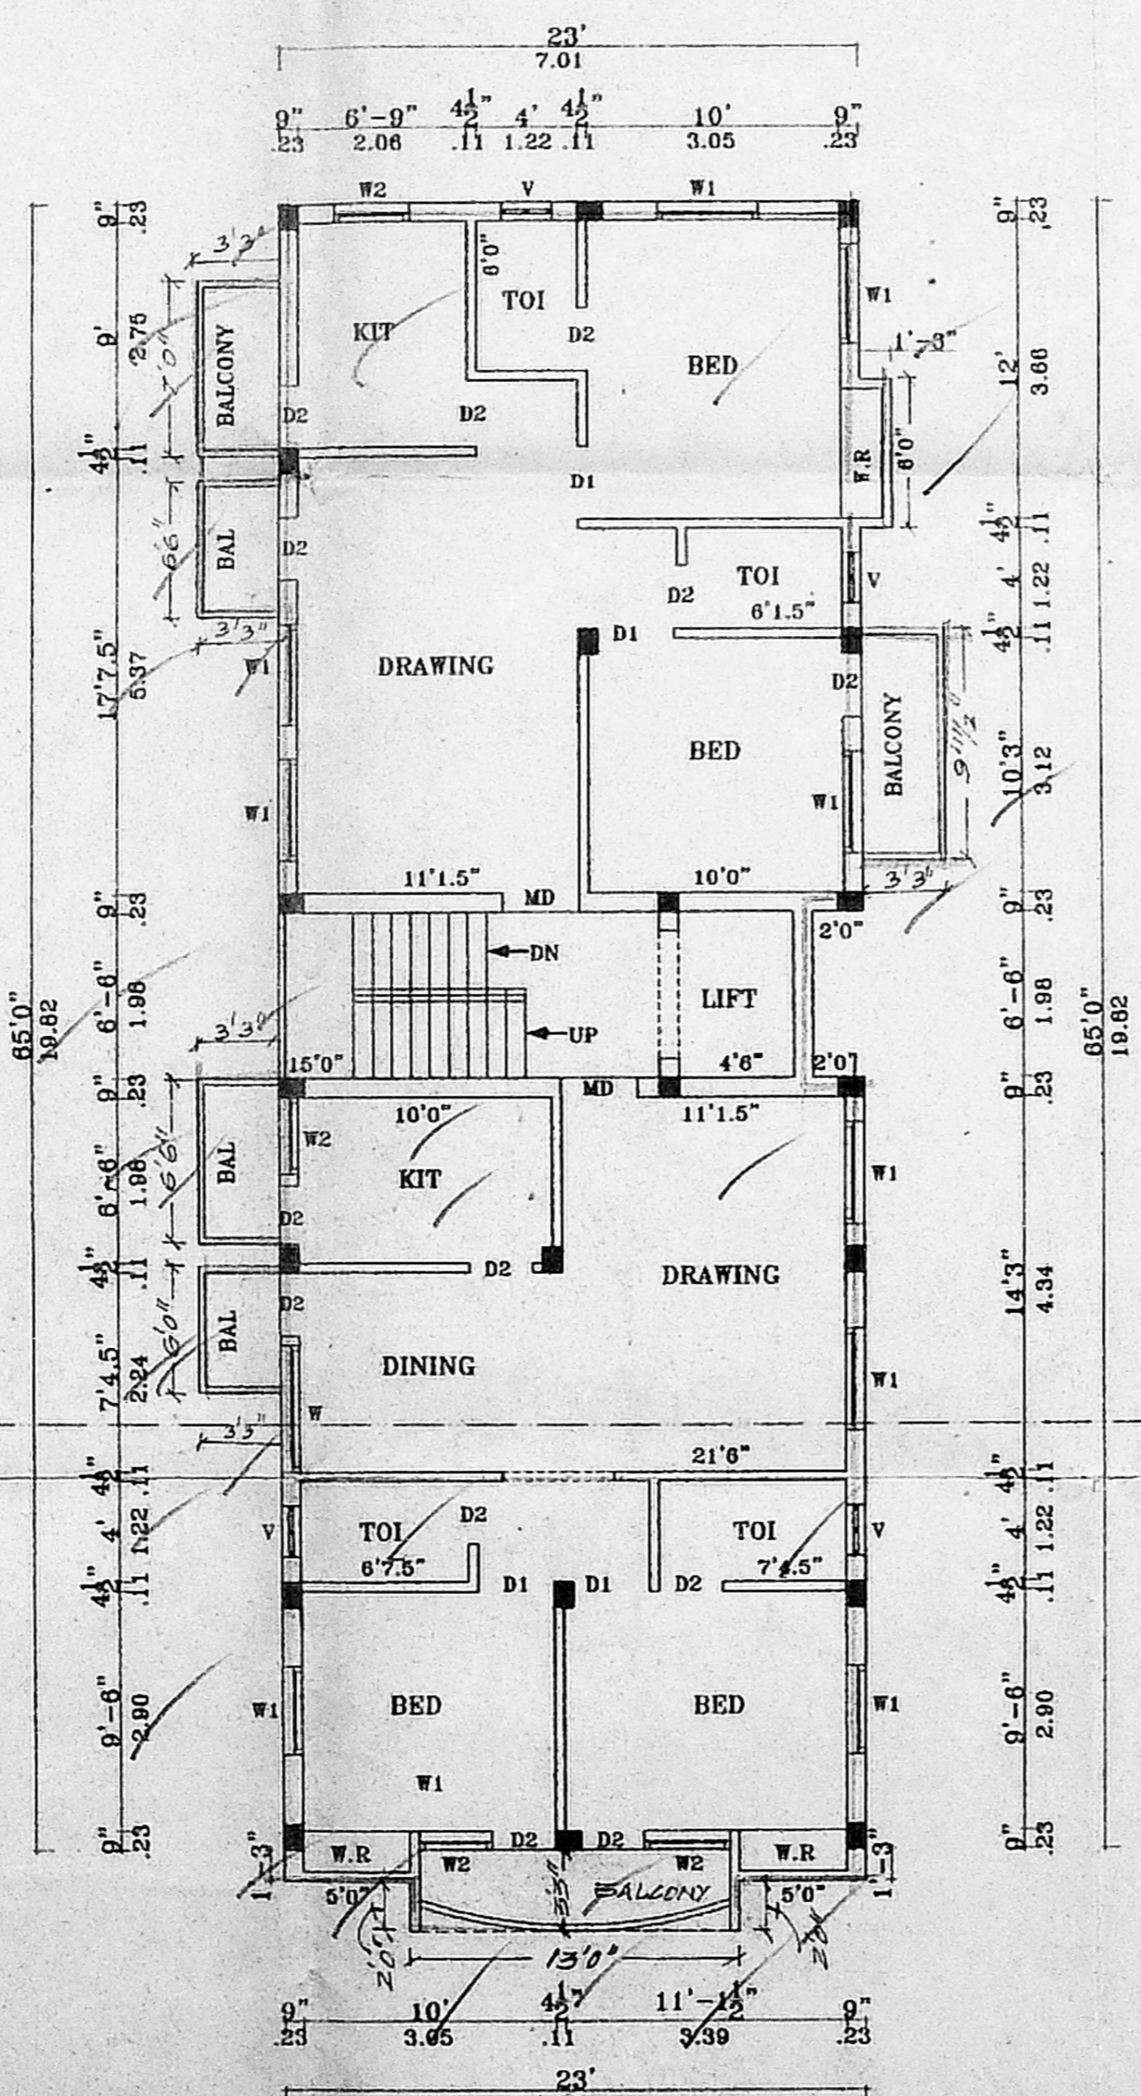


TYPICAL FLOOR PLAN OF I, II & III

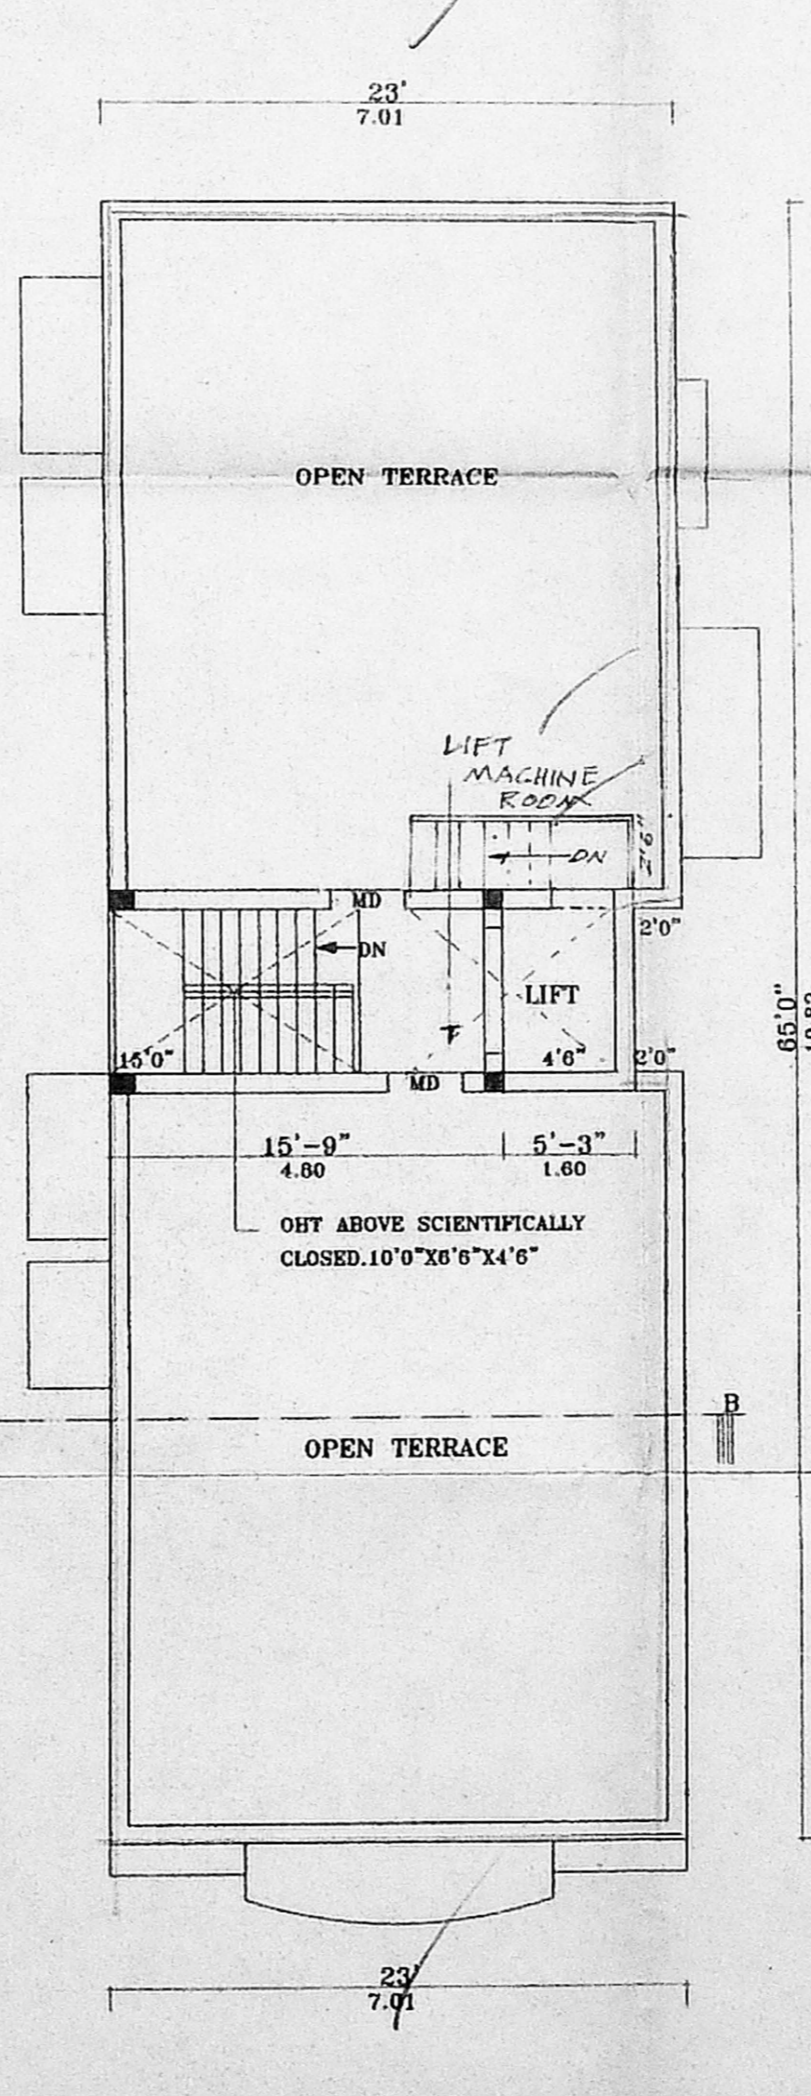


TERRACE FLOOR PLAN

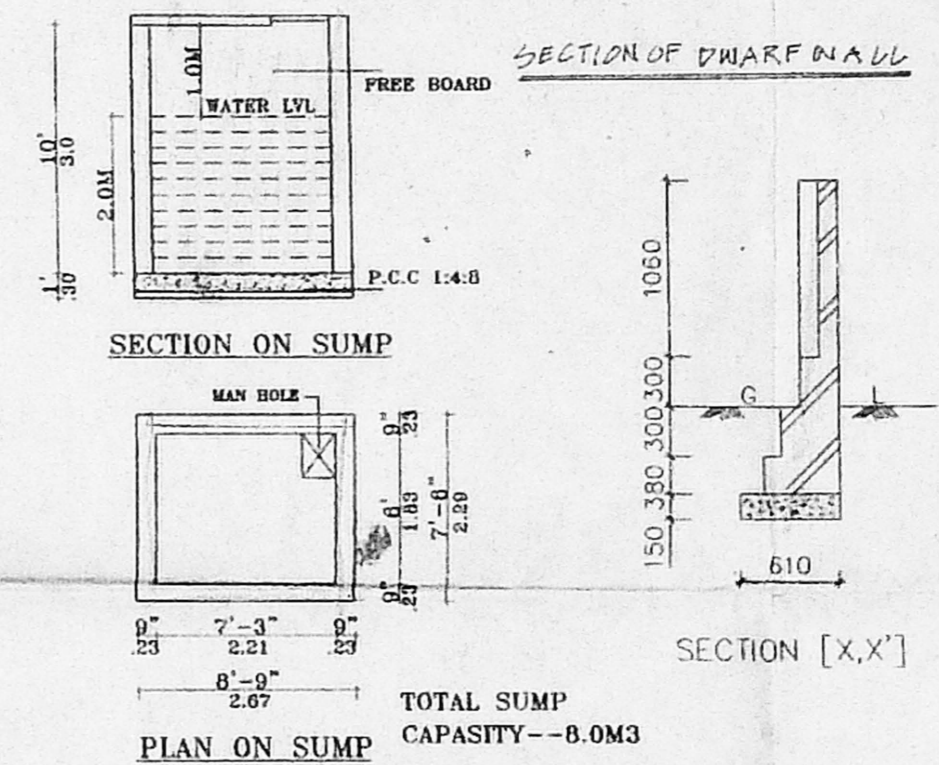

SECTION ON SUMP
PLAN ON SUMP

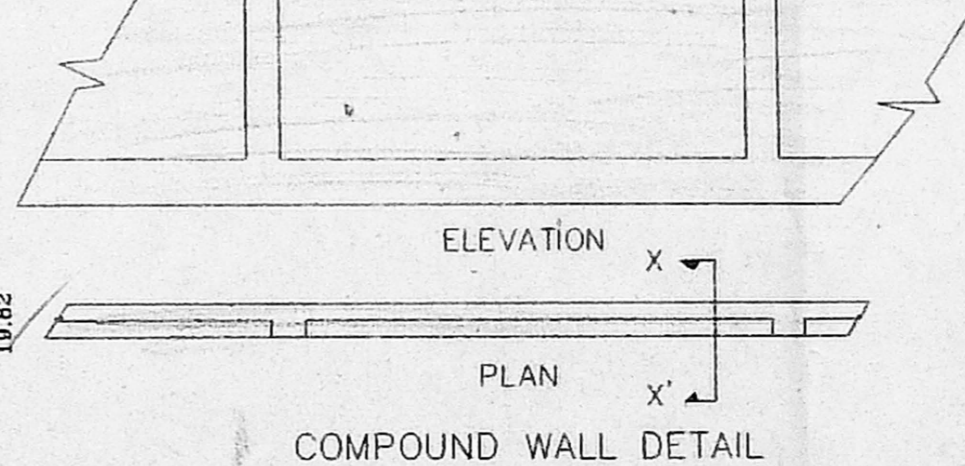

ELEVATION X
COMPOUND WALL DETAIL

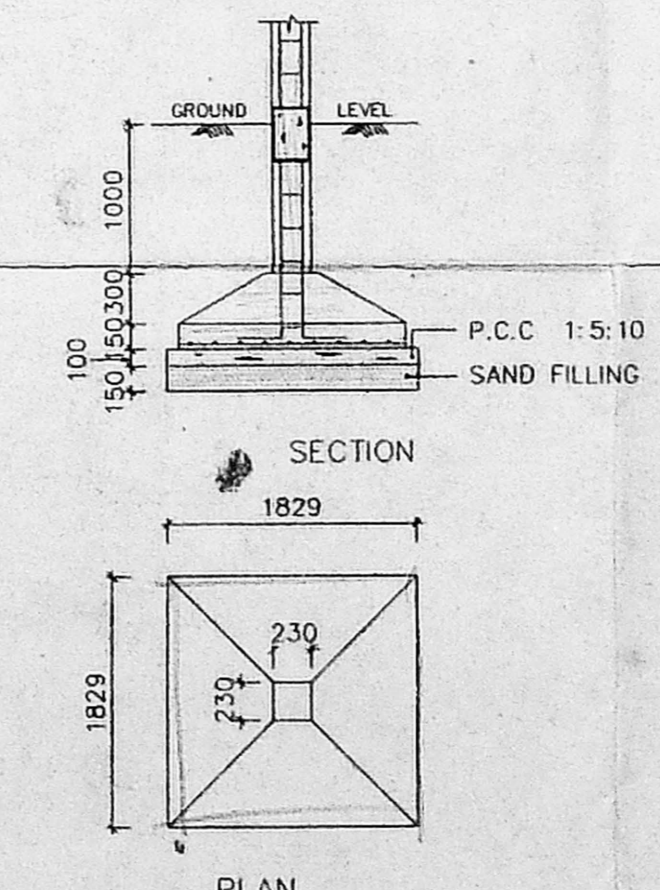

FOUNDATION DETAIL

PLAN SHOWING THE PROPOSED CONSTRUCTION OF A RESIDENTIAL BUILDING AT PLOT NO:49, OLD DOOR NO:14, NEW NO:25, SECOND CROSS ST TRUSTPURAM, KODAMBAKKAM CHENNAI-24. T.S.NO:38, BLOCK NO:24 OF PULIYUR VILLAGE. CORP.DIV.NO:118. ZONE-VIII

SCALE [1:100]

SIGNATURE OF OWNER

LICENSED SURVEYOR
S. Rajaratnam
S. RAJARATHNAM, L.C.E.D., P.H. Eng
(Retired) Ex. Engineer (M.M.W.S.S. Board)
(Licensed Surveyor, Class-I No. 6
Cooperation of Madras & MMDA
10-A, ELUMALAI ST. GEORGE COLONY,
THIRUVIKA NAGAR, SEMBUMP,
CHENNAI - 600 011.