



Planning Permit No. B/spl-04/302/2003
APPROVED
 SUBJECT TO THE CONDITIONS IN THIS OFFICE LETTER
 No. 3274SS/13
 Date: 12/10/03
 MEMBER SECRETARY
 TAMIL METROPOLITAN CORPORATION
 CHENNAI-600 008.


OFFICE COPY

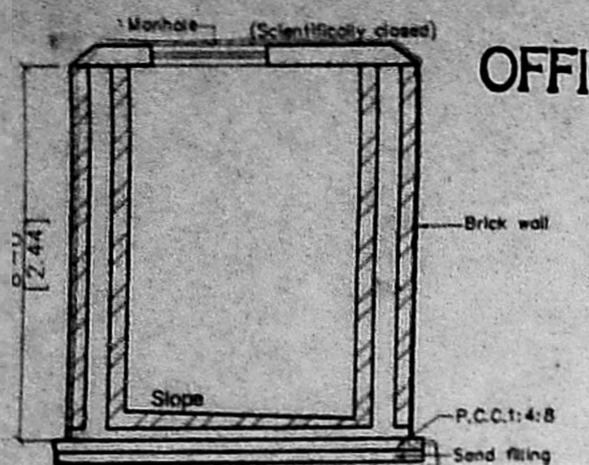


SECTION

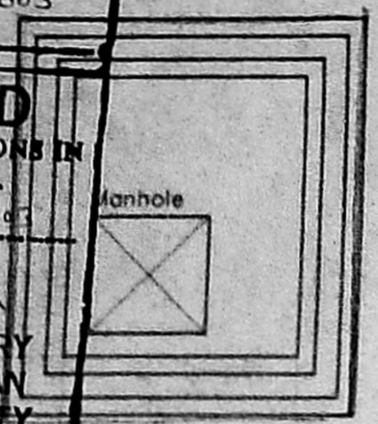


PLAN OF SUMP

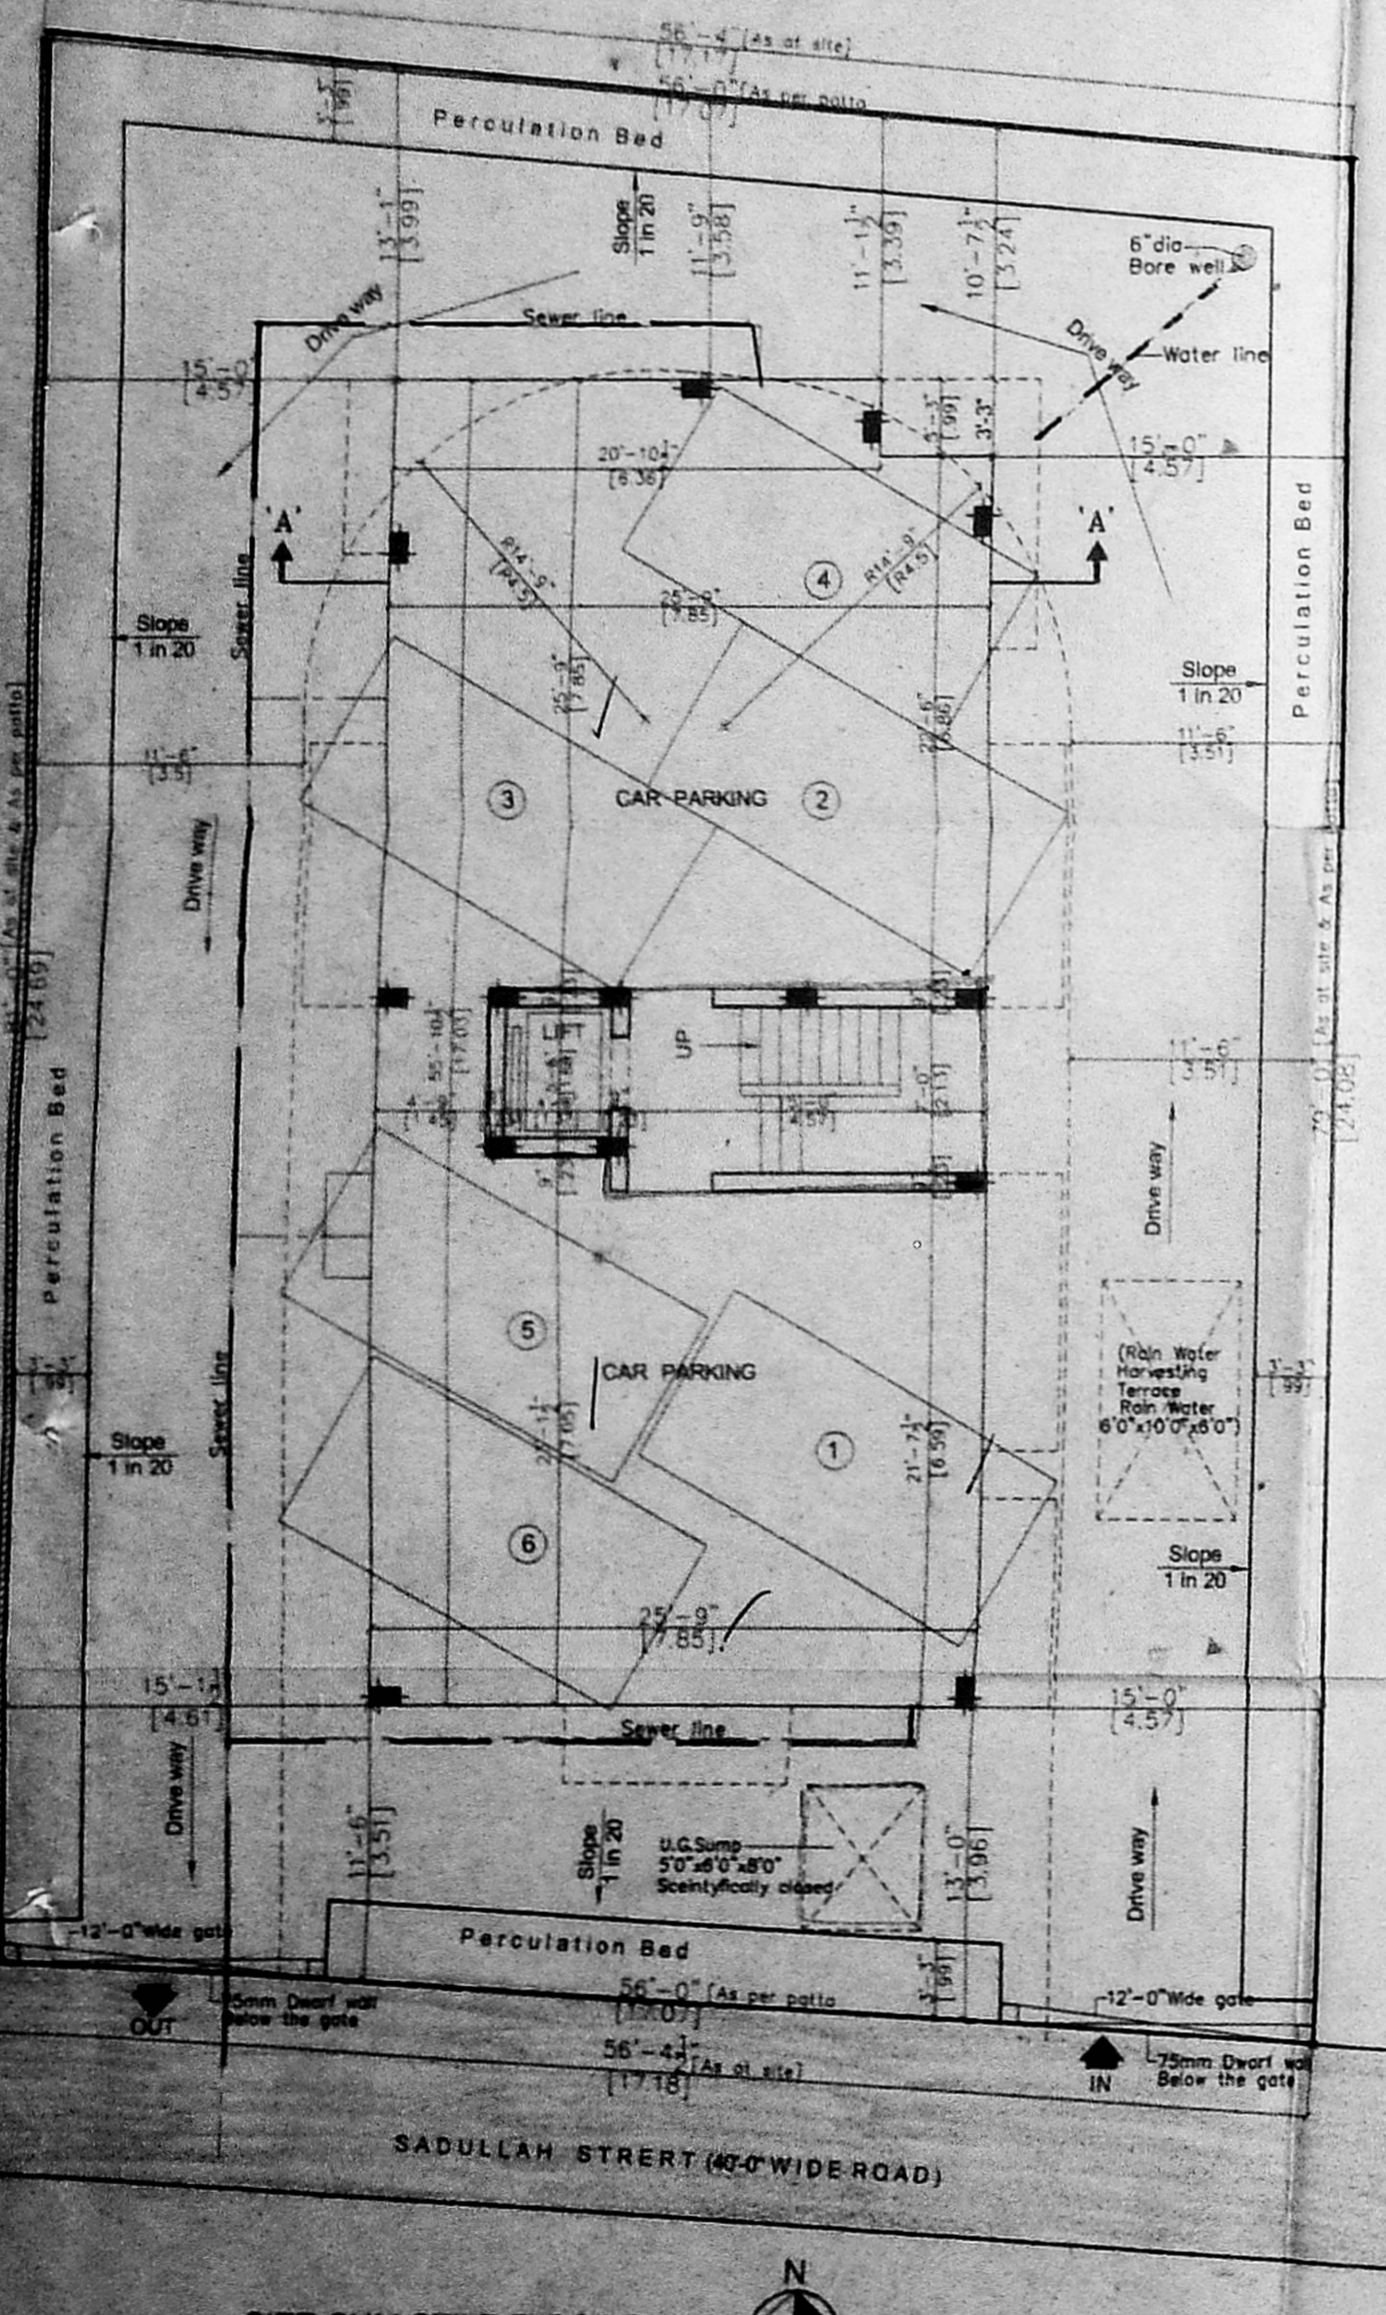


SITE CUM STILT FLOOR PLAN

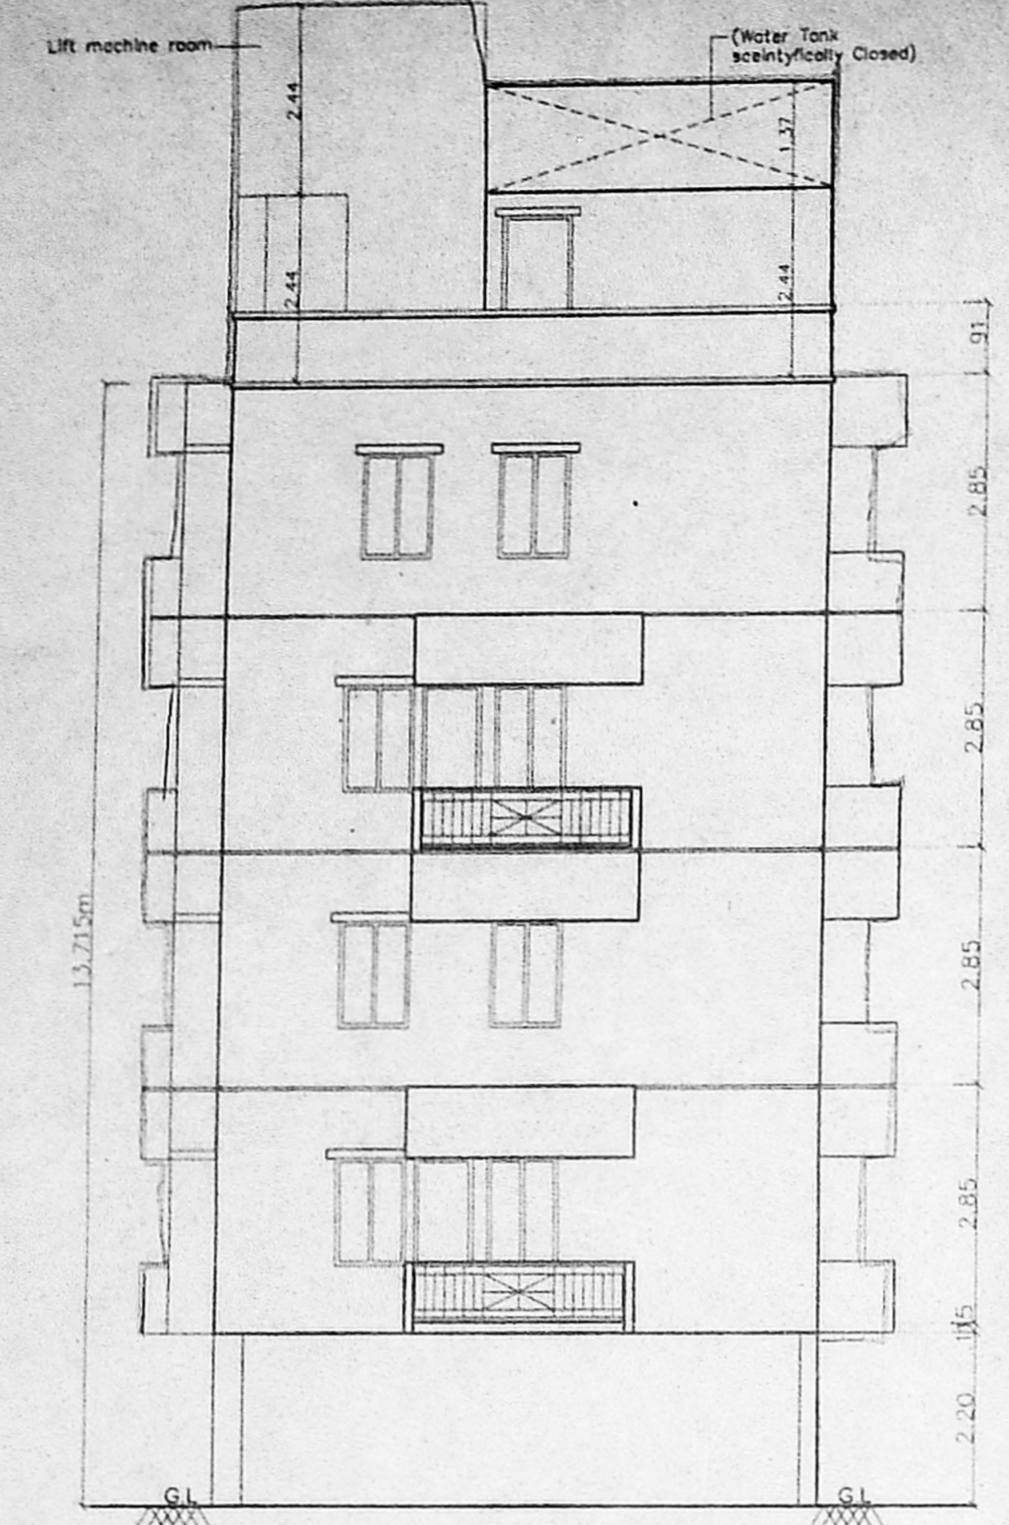


ELEVATION

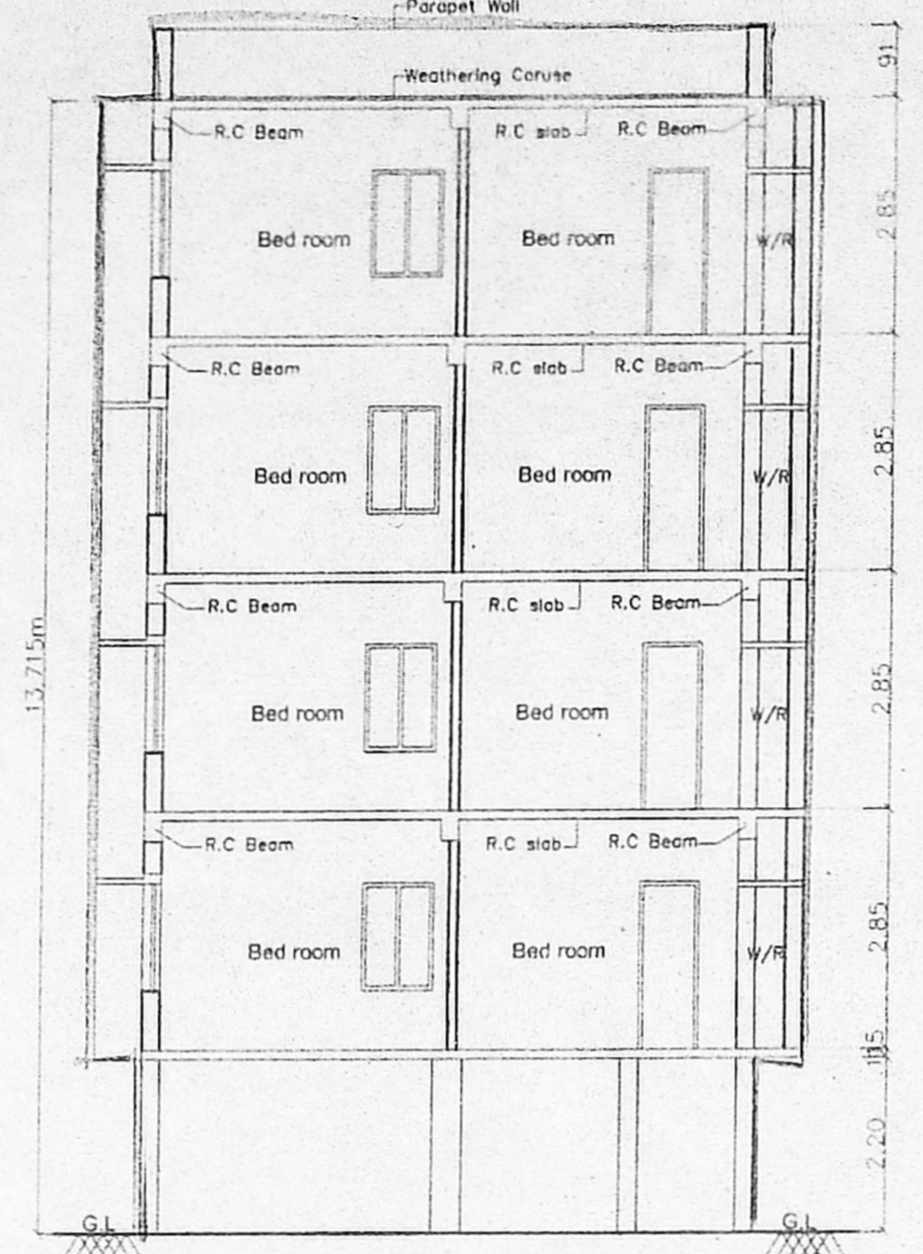


SECTION A-A

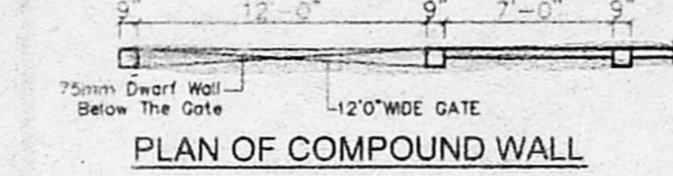


PLAN OF COMPOUND WALL

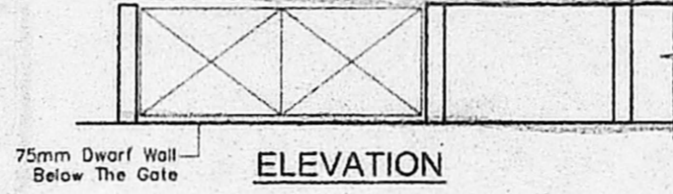


ELEVATION

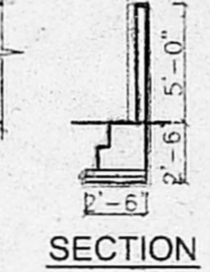


SECTION

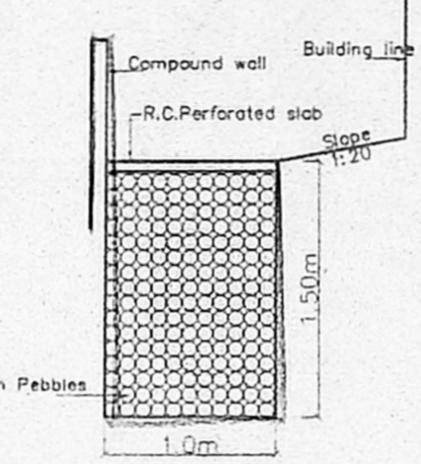


DETAIL OF PERCOLATION BED

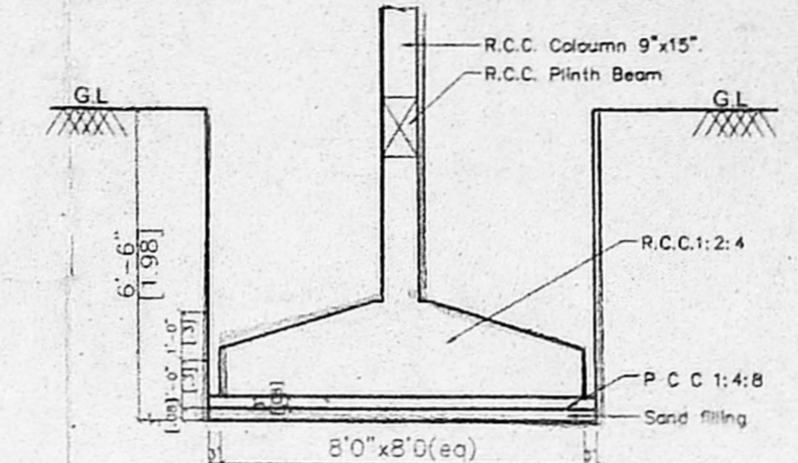


TYPICAL DETAIL OF COLUMN FOUNDATION

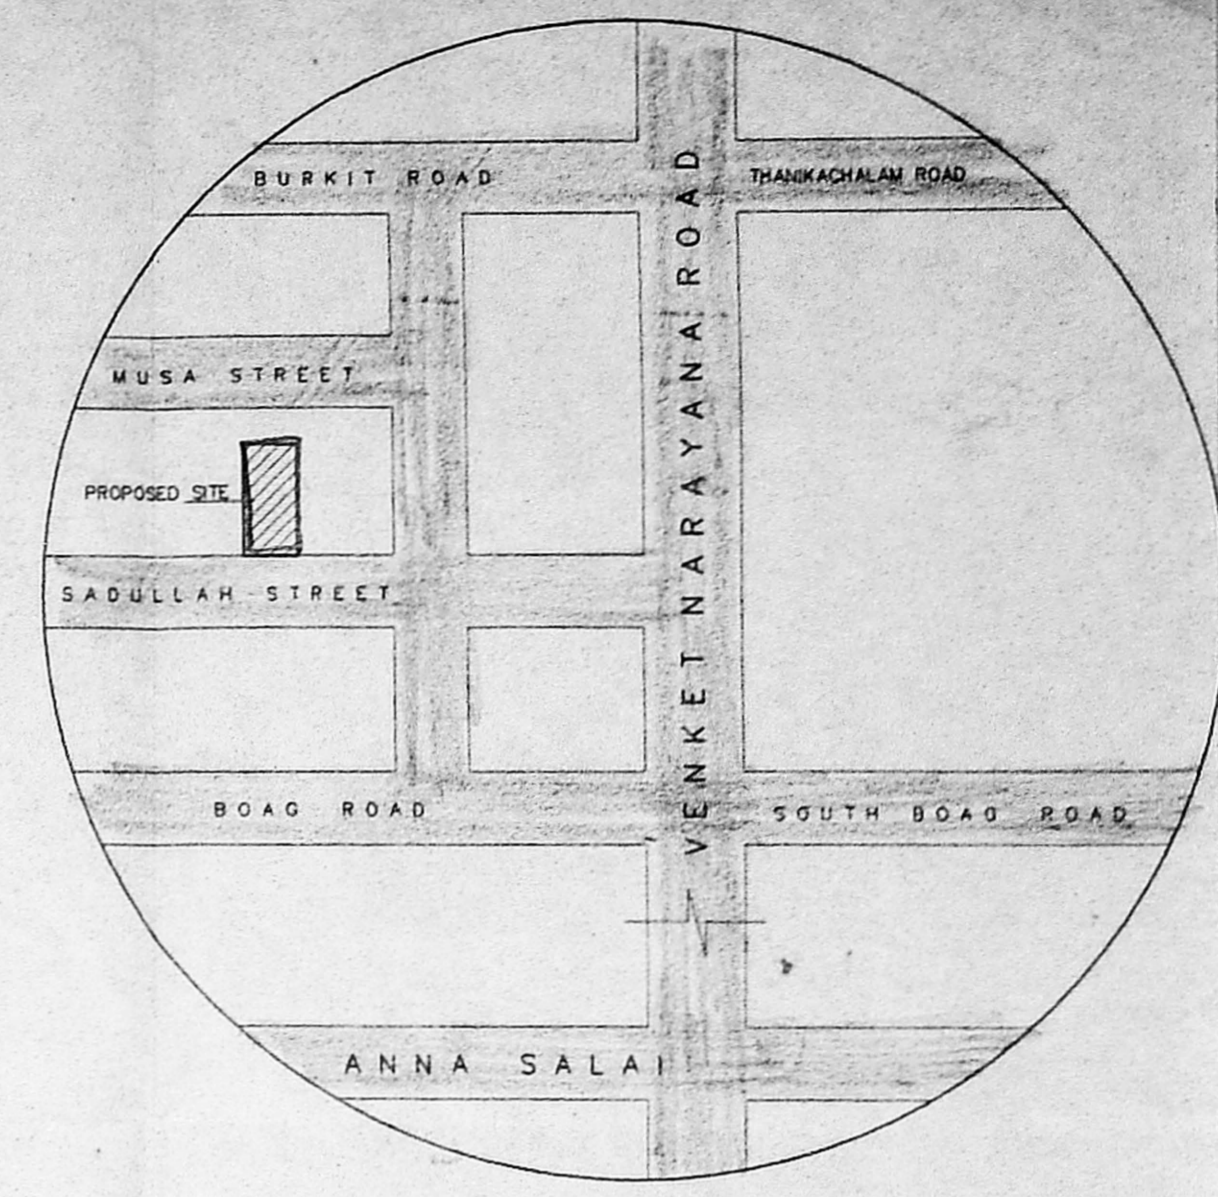


KEY PLAN

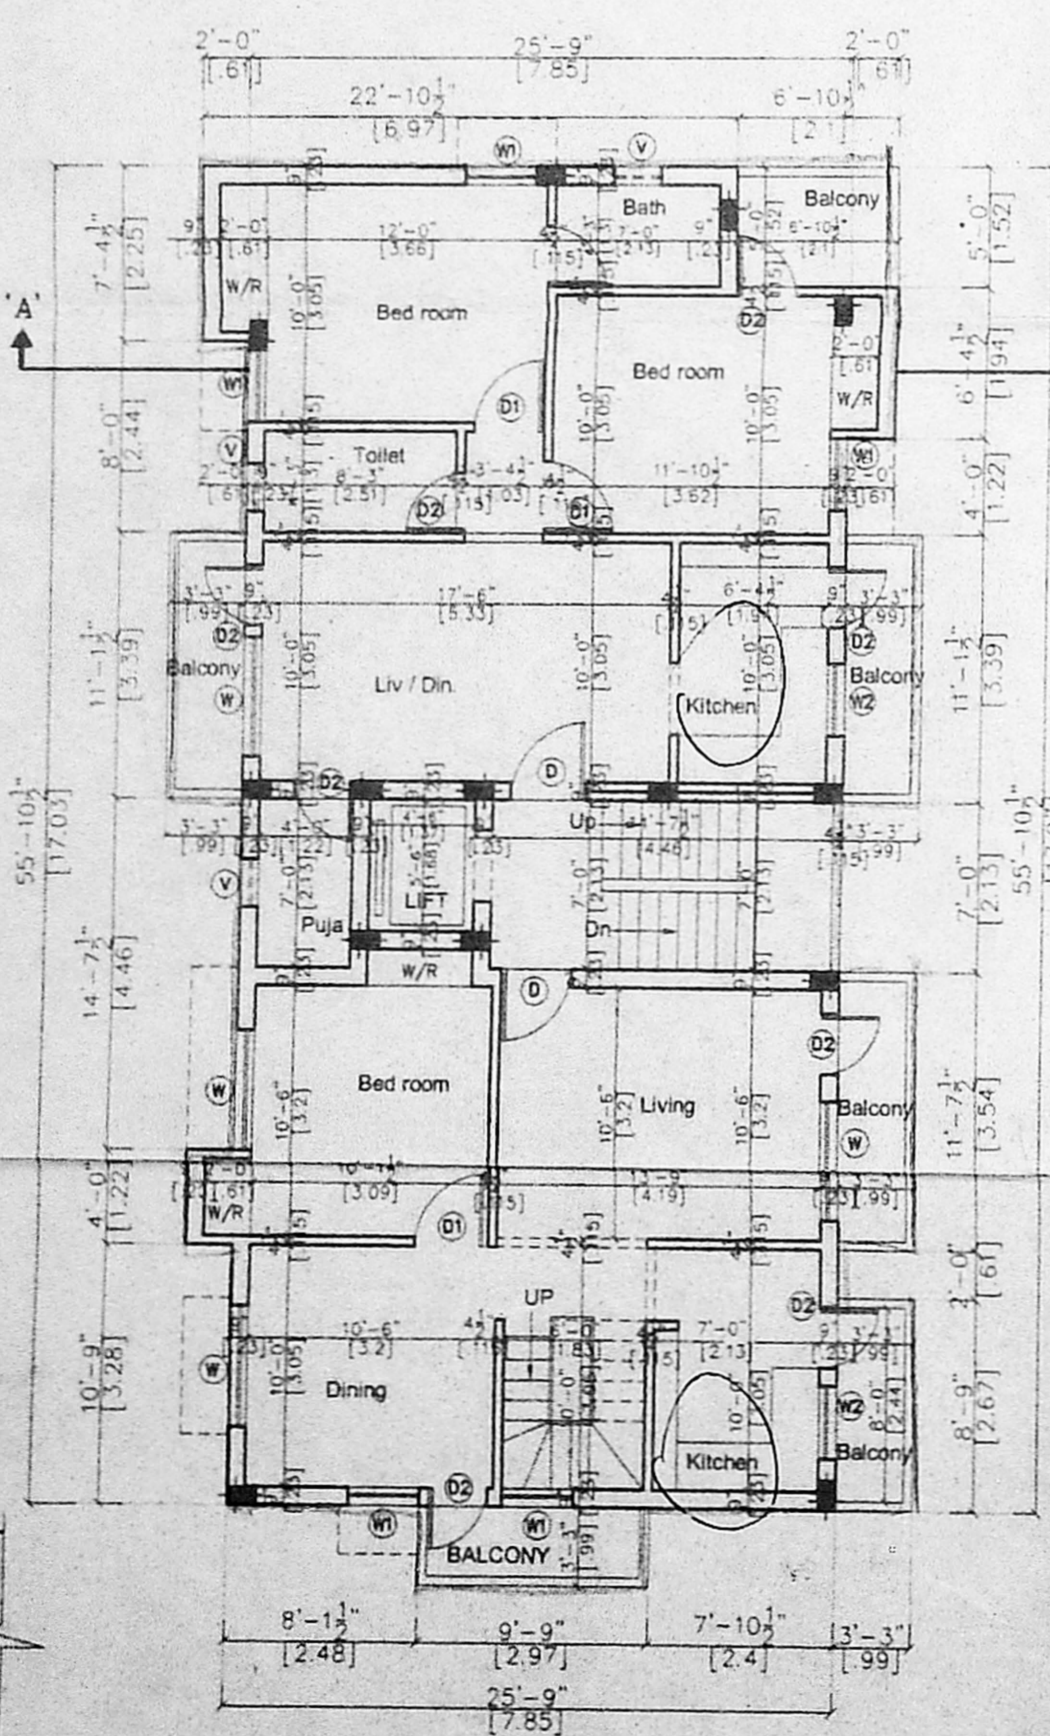


FIRST FLOOR PLAN

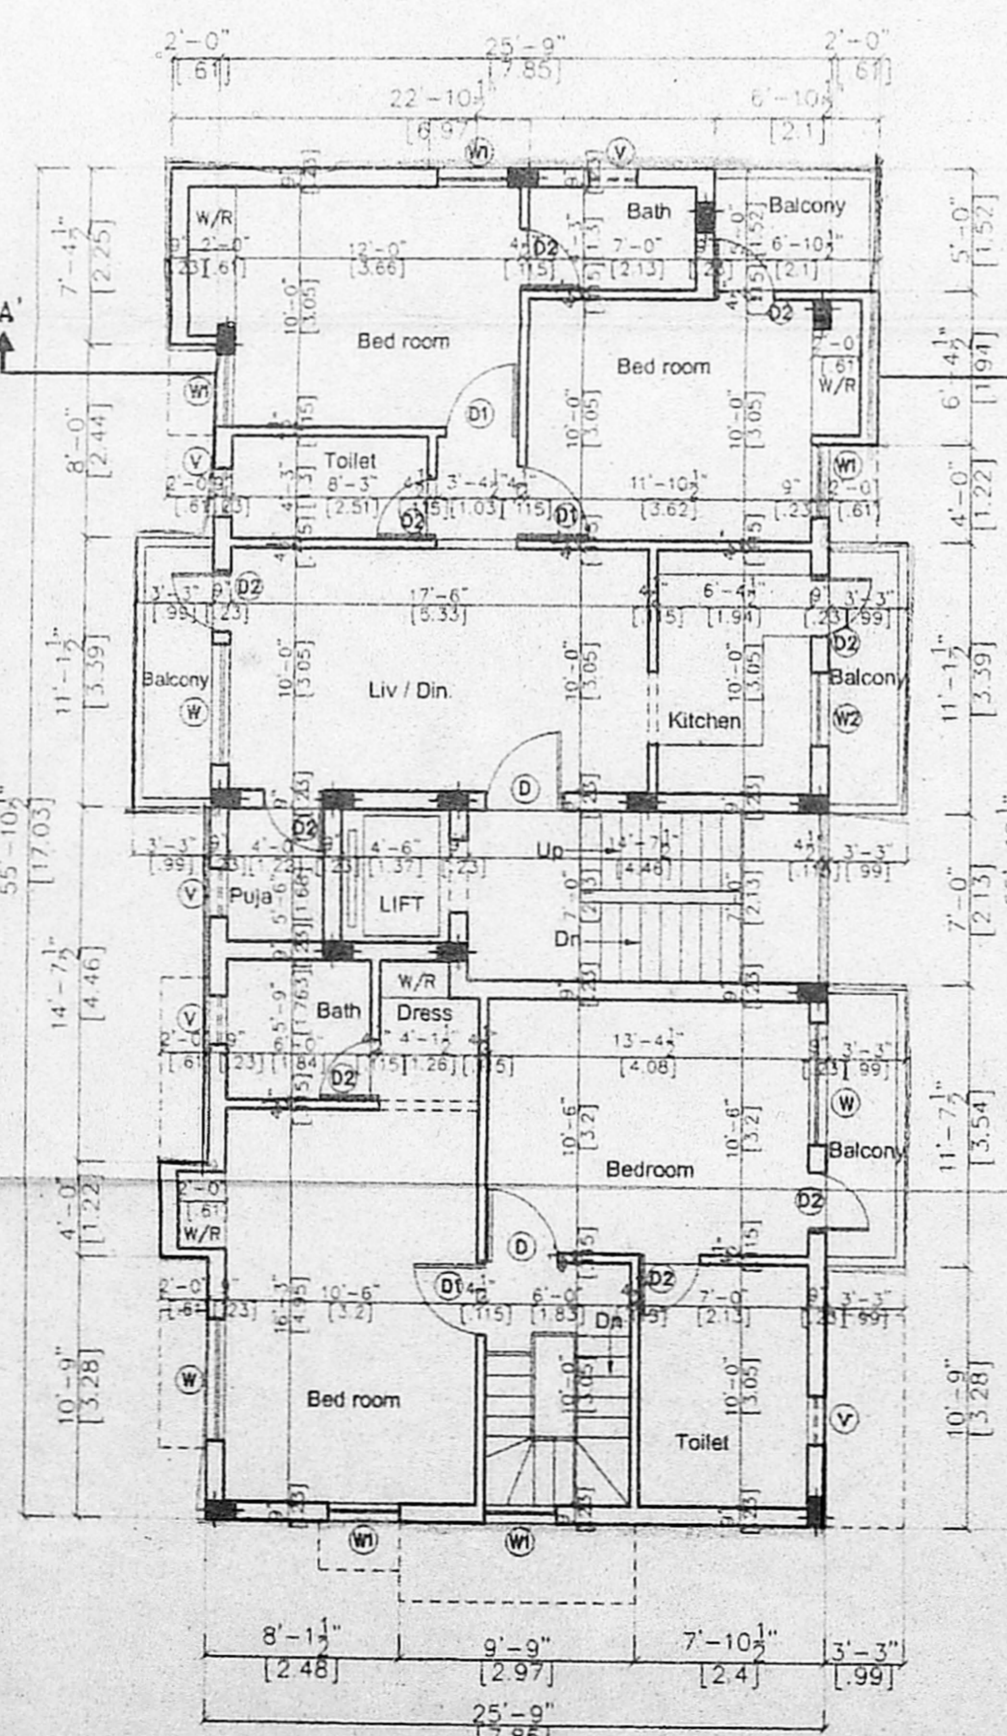


SECOND FLOOR PLAN

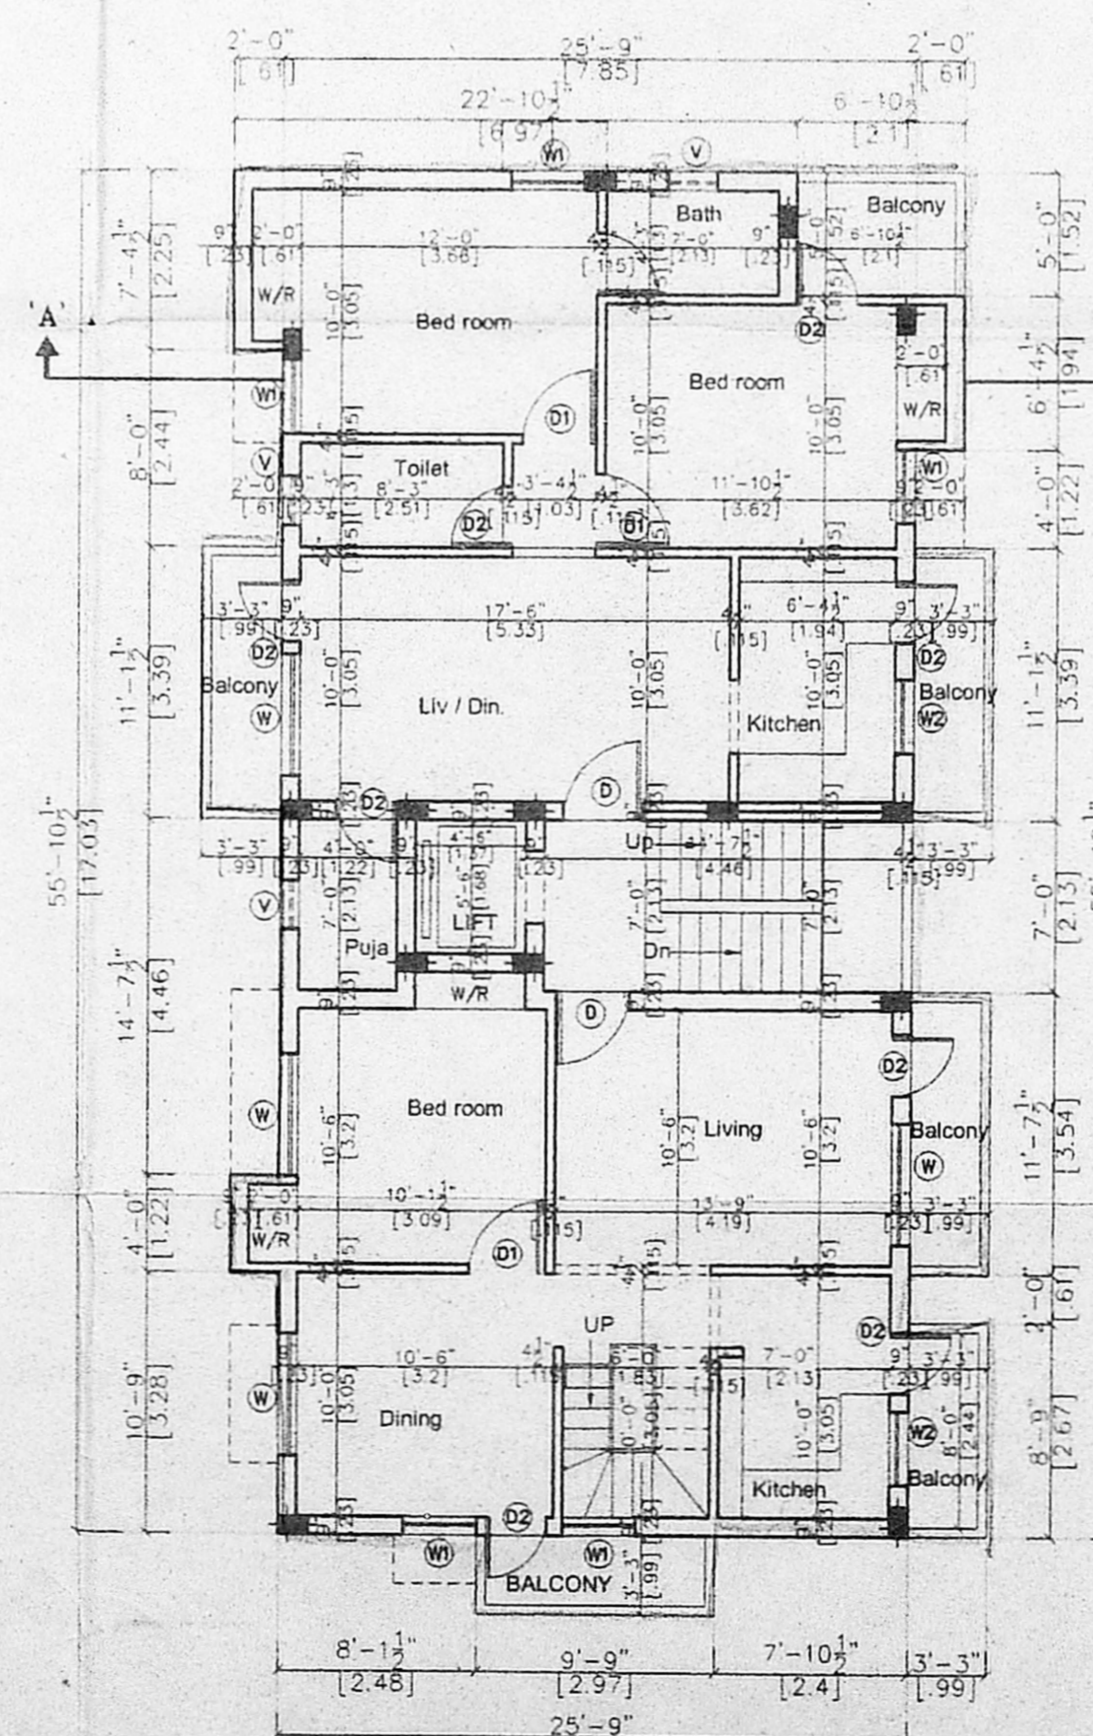

THIRD FLOOR PLAN

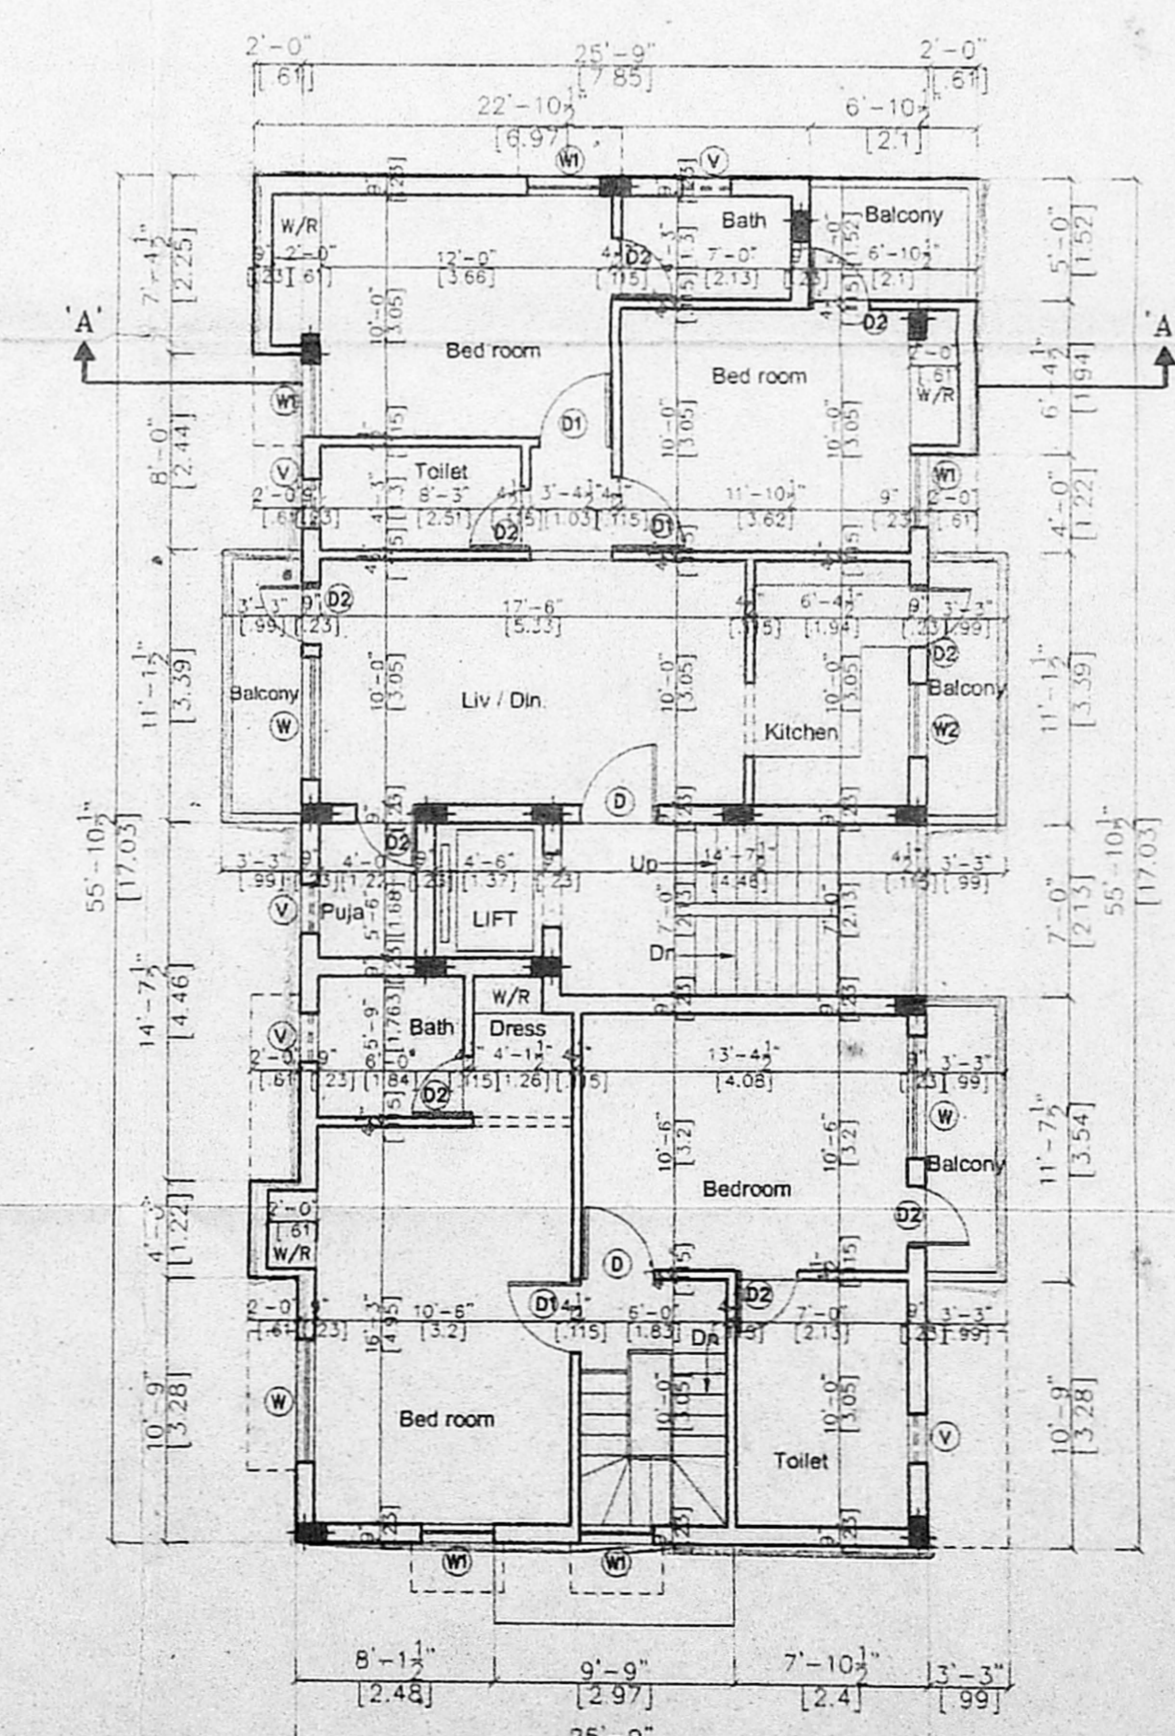

FOURTH FLOOR PLAN

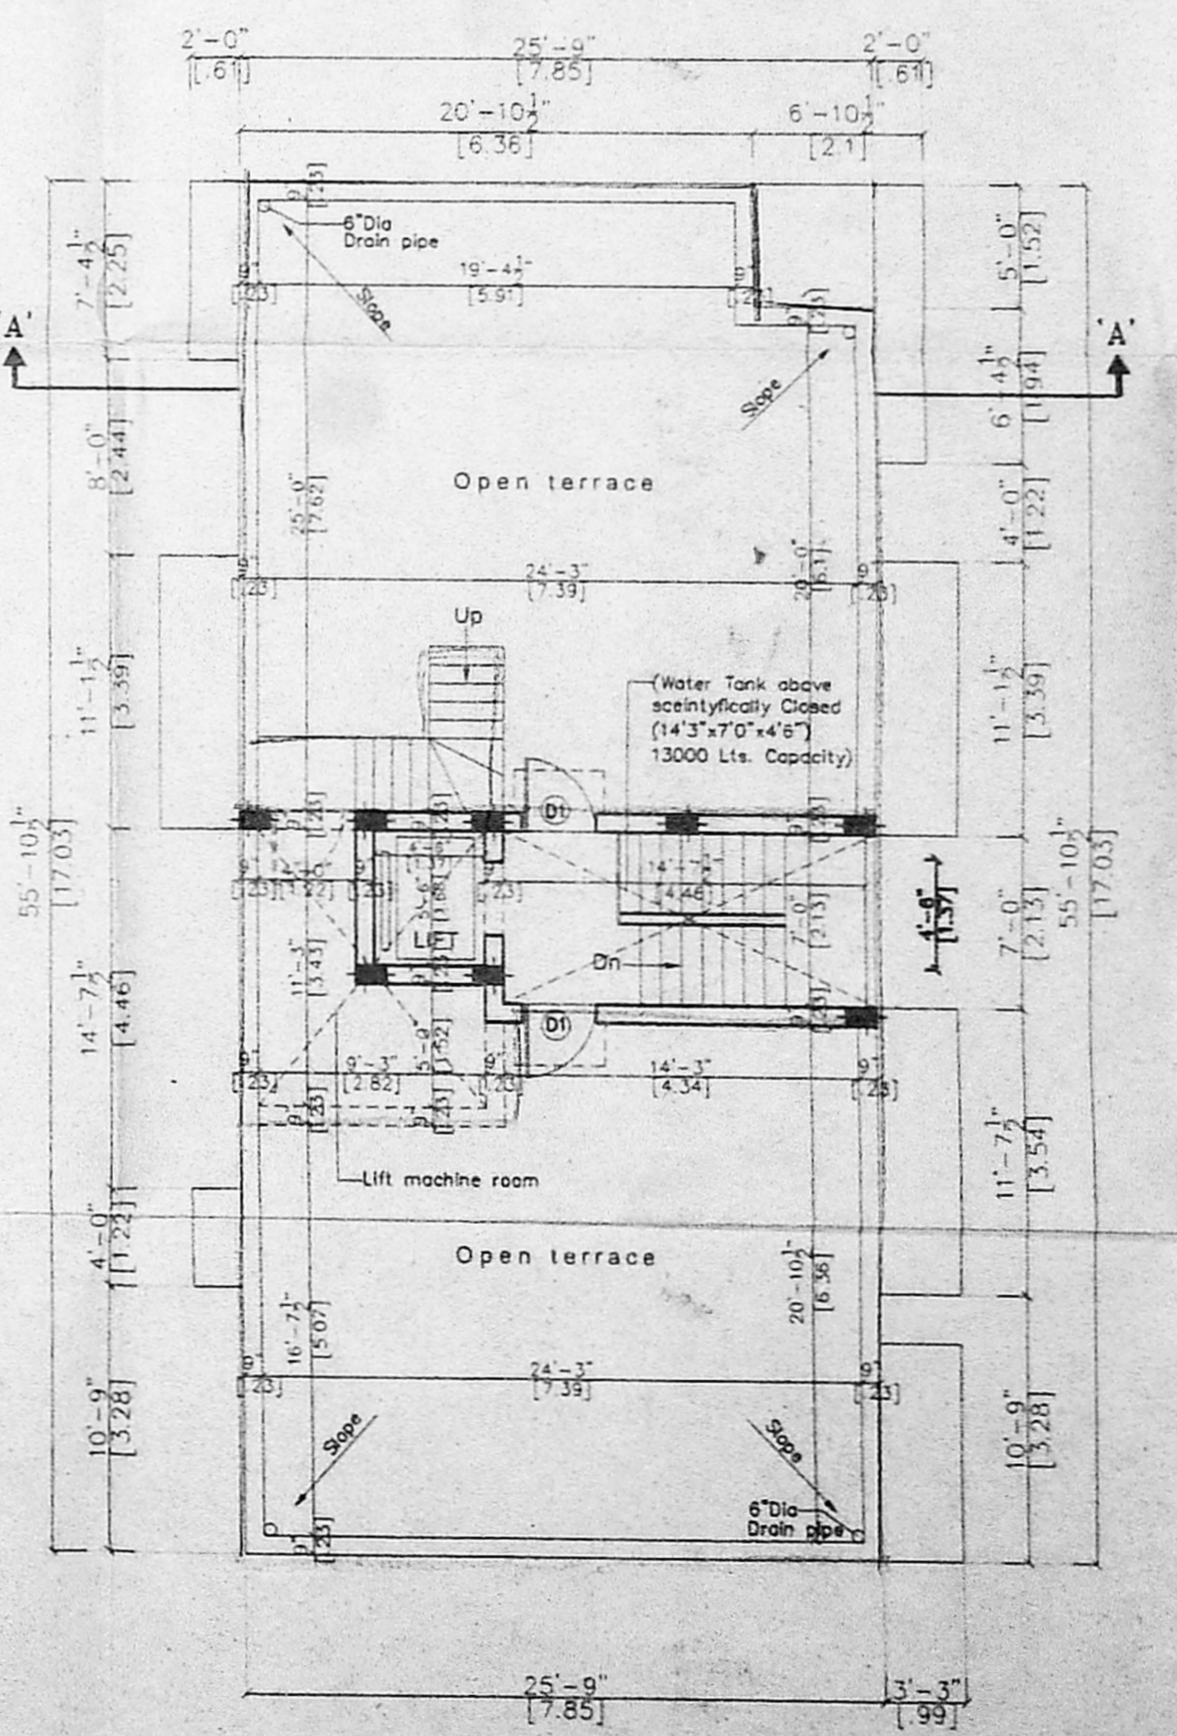

TERRACE FLOOR PLAN

Schedule of joinery

No	Width	Height	Description
D	3'-3"	7'-0"	C.W. Door
D1	3'-0"	7'-0"	C.W. Door
D2	2'-6"	7'-0"	C.W. Door
W	5'-0"	4'-6"	C.W. Glazed window
W1	3'-0"	7'-0"	C.W. Glazed window
W2	3'-0"	7'-0"	C.W. Glazed window
V	2'-0"	3'-0"	Ventilator

SPECIFICATION

- P.C.C. 1:4:8
- R.C.C. 1:2:4
- 230 mm Brick work in cm 1:4
- 115 mm Brick work in cm 1:4
- Plastering the ceiling in cm 1:3
- Plastering the walls in cm 1:4
- Weathering course in brick jolly lime concrete with a course of flat tiles.
- The O.H.T. is scientifically closed.
- The U.G. sump is scientifically closed.
- All w's in ground floor rised by 0.91m from ground level.

Area statement	Sq.ft	Sq.m
Plot area	4452.00	413.60
Proposed construction:		
Ground Floor Area	170.62	15.85
First Floor Area	1654.51	153.70
Second Floor Area	1594.38	148.13
Third Floor Area	1654.51	153.70
Total Builtup Area	6668.40	619.51
F.S.I. Applied for	1.497	
Plot coverage	37.16%	

Legend

- Proposed construction
- Boundary line
- Roads
- Sewer line
- Water line

OWNER

S. P. A.

JOB TITLE

Plan Showing the Proposed Apartments
 at (Old D.No:45), New D.No:47,
 Sadullah Street, T.Nagar, Chennai-17.
 Bearing T.S.No:5865, Block No:131,
 Thyagaraya Nagar Division, Mambalam,
 Guindy Taluk, Chennai District.

Scale: 1"=80'

Date: 24-01-2003

Licensed Surveyor

V. SRINIVASAN, A.I.A.,
 Registered Architect - CA 194119765
 Licensed Surveyor - Corporation of Chennai
 R.A. No. 344
 Q-Block No. 37, 17th St. Anna Nagar,
 Chennai - 600 040, Ph: 2 628 6629