




ELEVATION

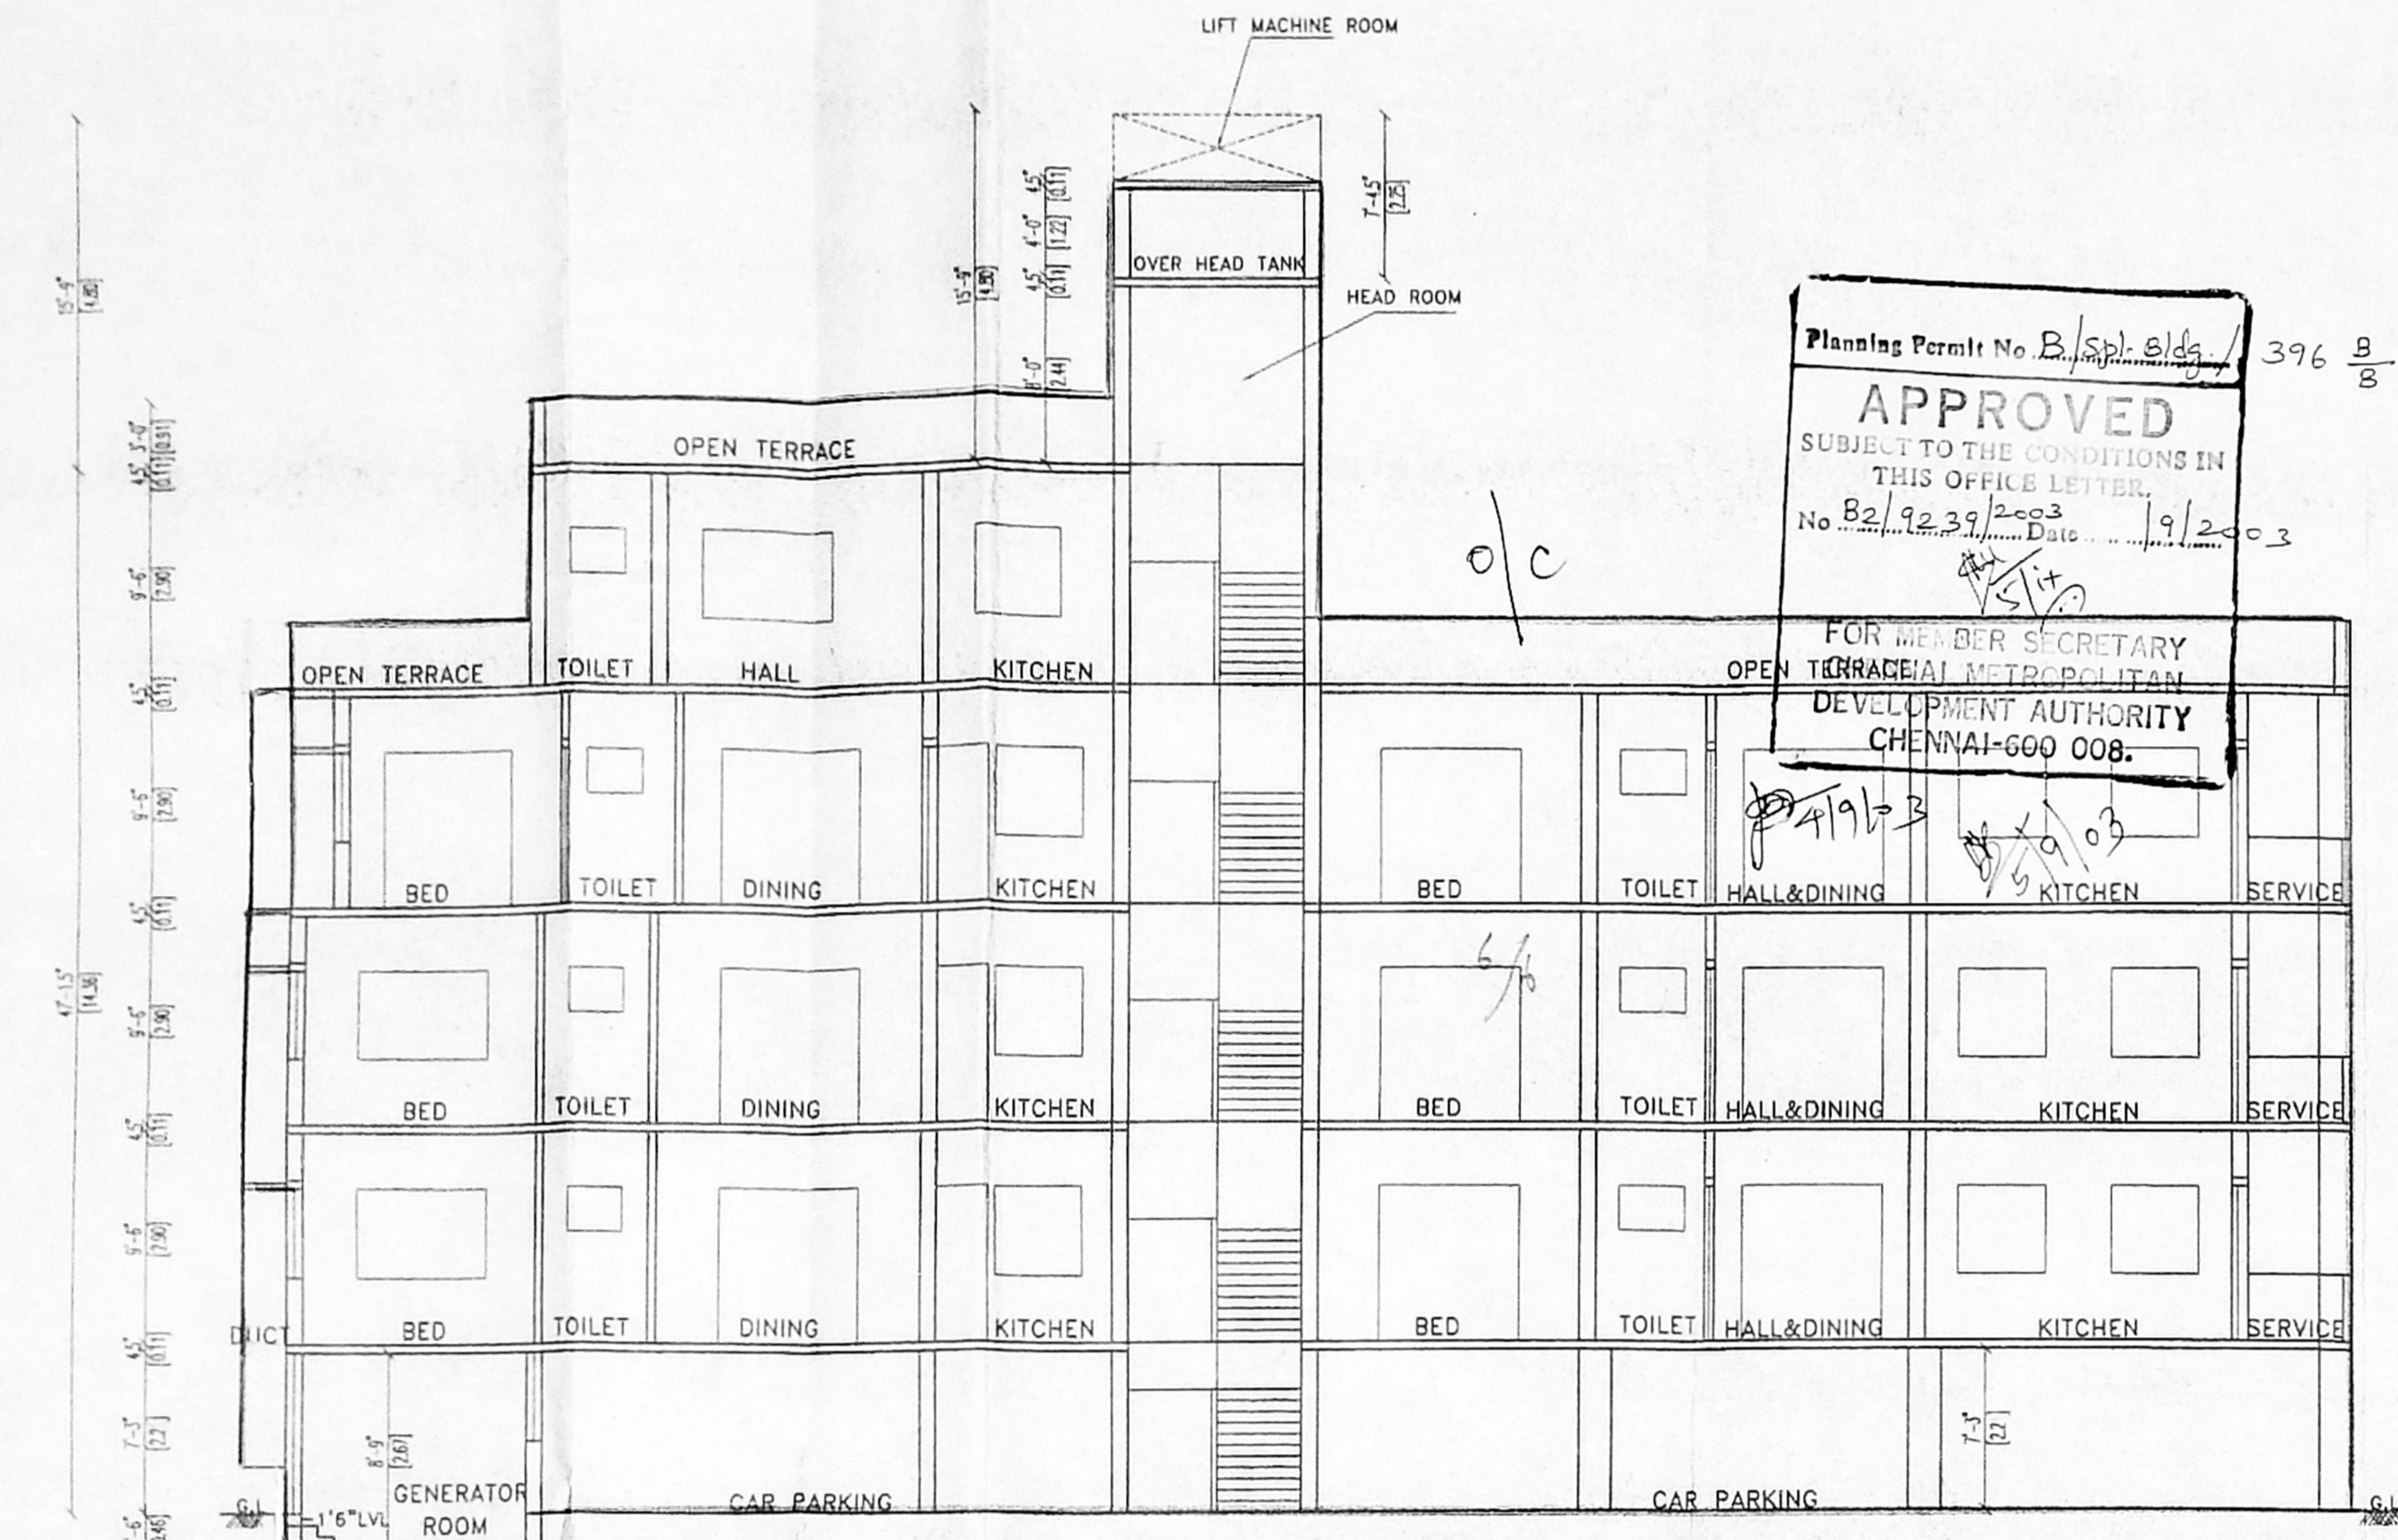


SECTION ON AB

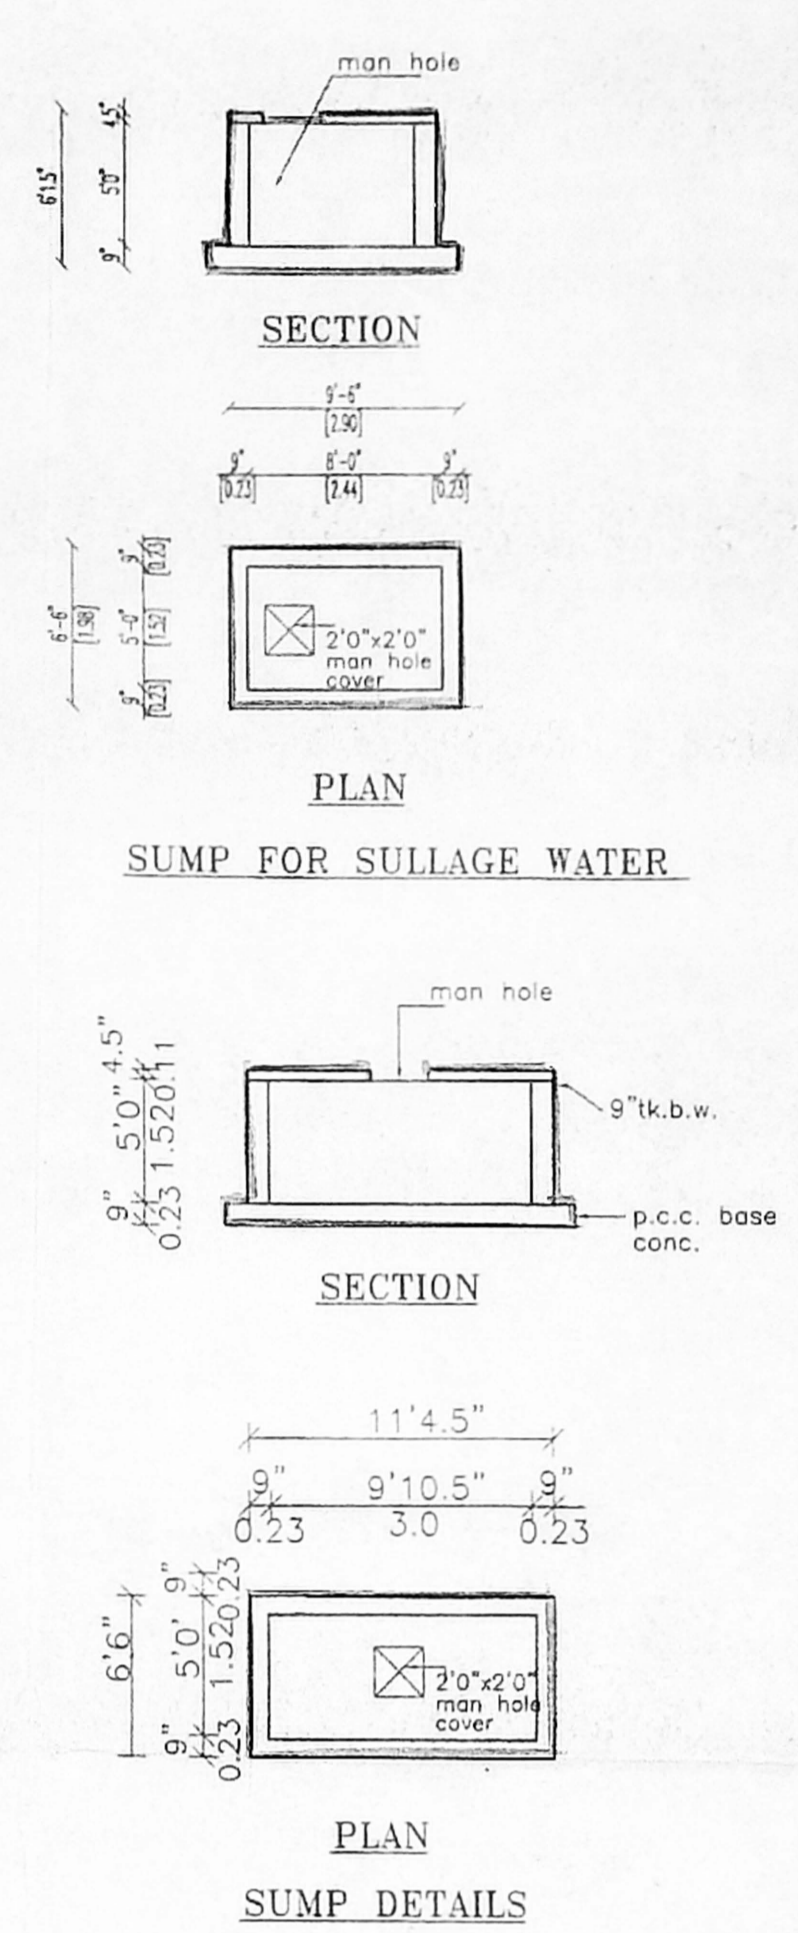


SUMP DETAILS

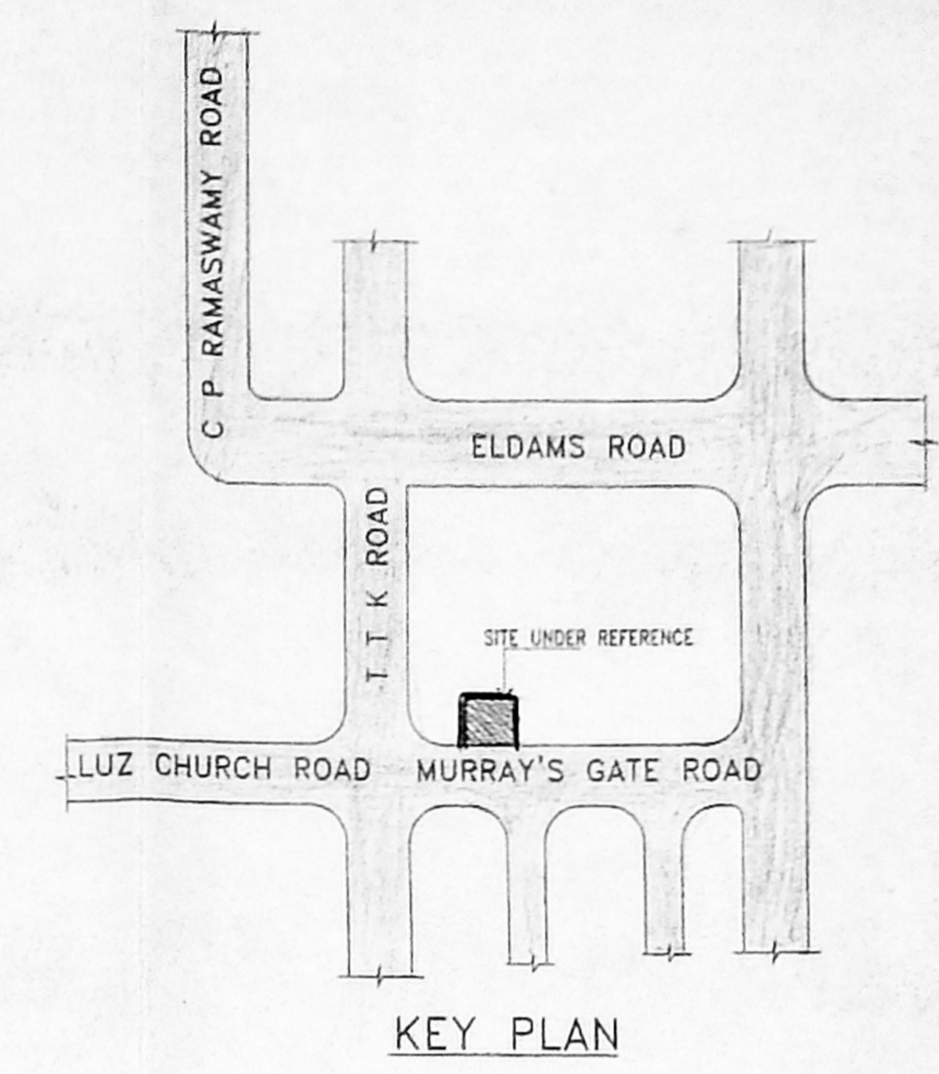


KEY PLAN

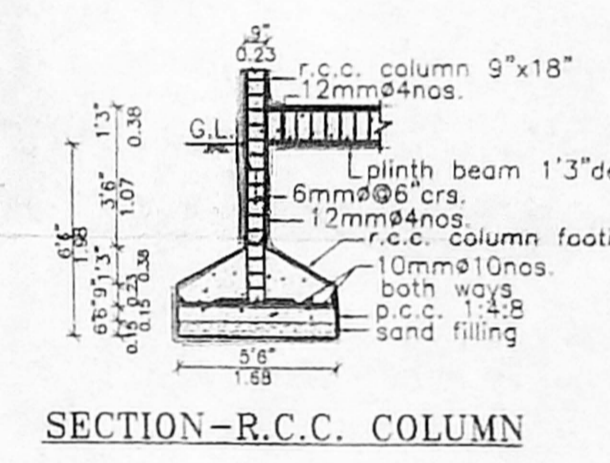


SECTION-R.C.C. COLUMN

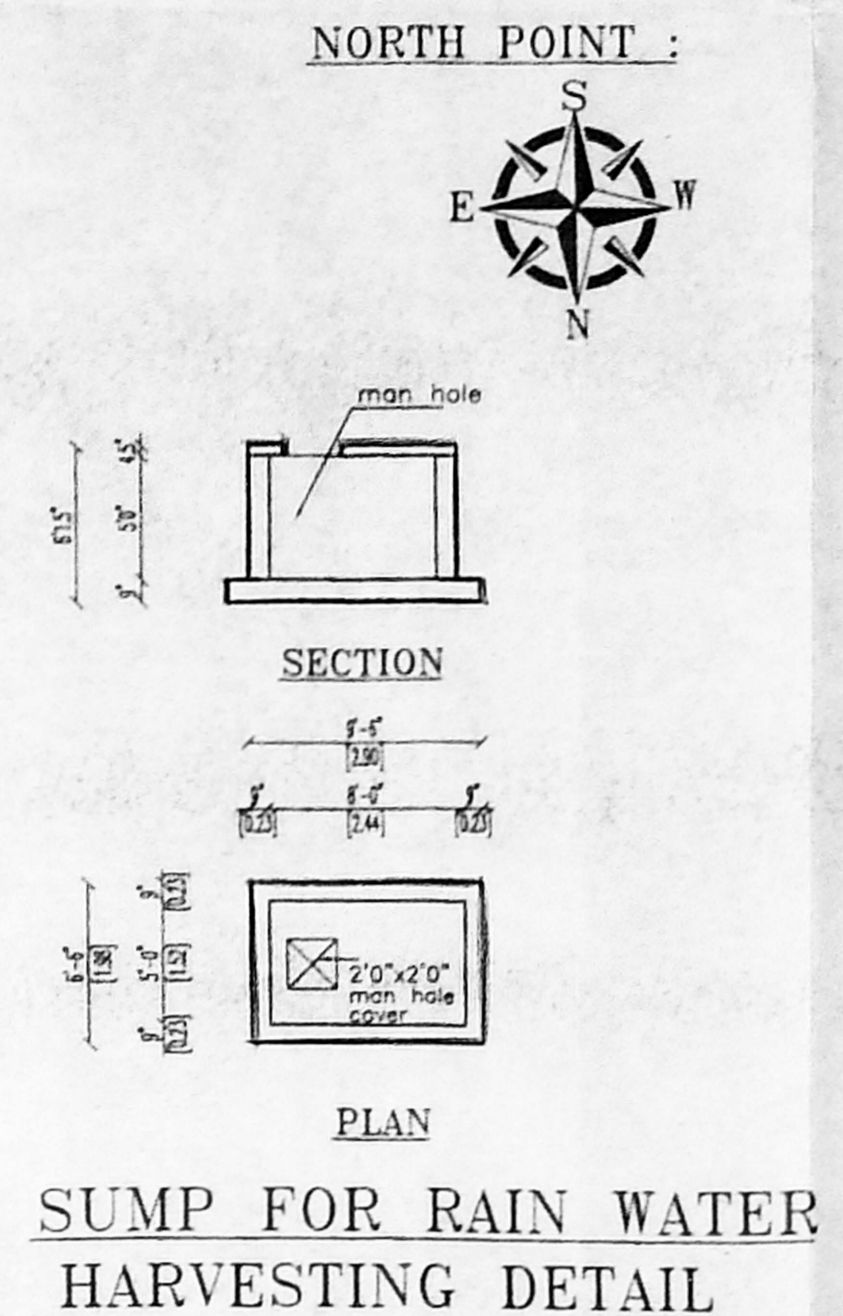


SUMP FOR RAIN WATER HARVESTING DETAIL

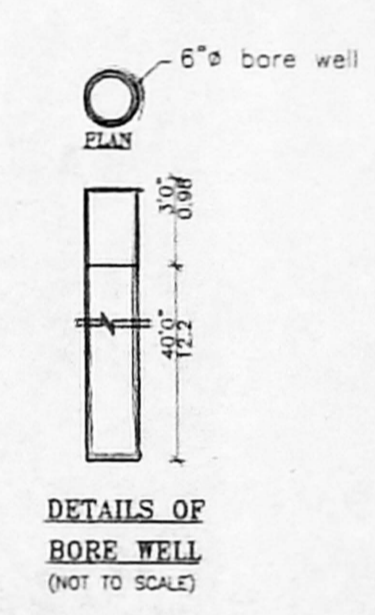


DETAILS OF BORE WELL

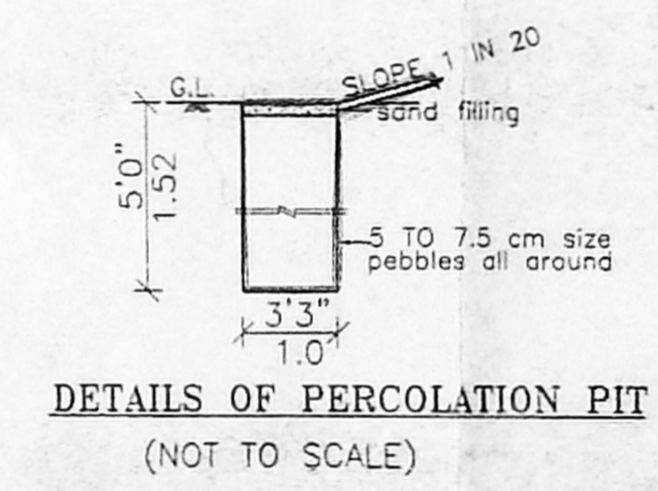


DETAILS OF PERCOLATION PIT

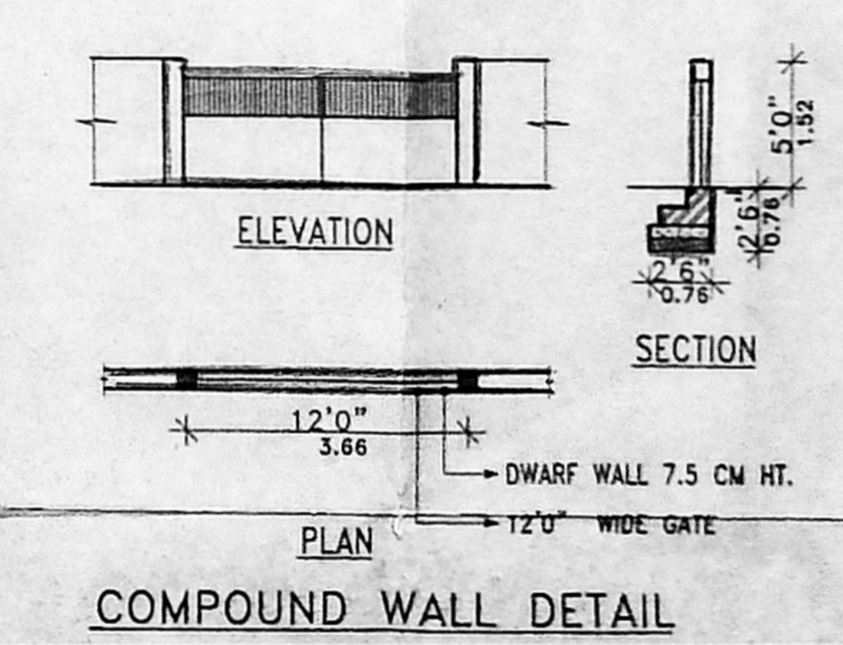


COMPOUND WALL DETAIL

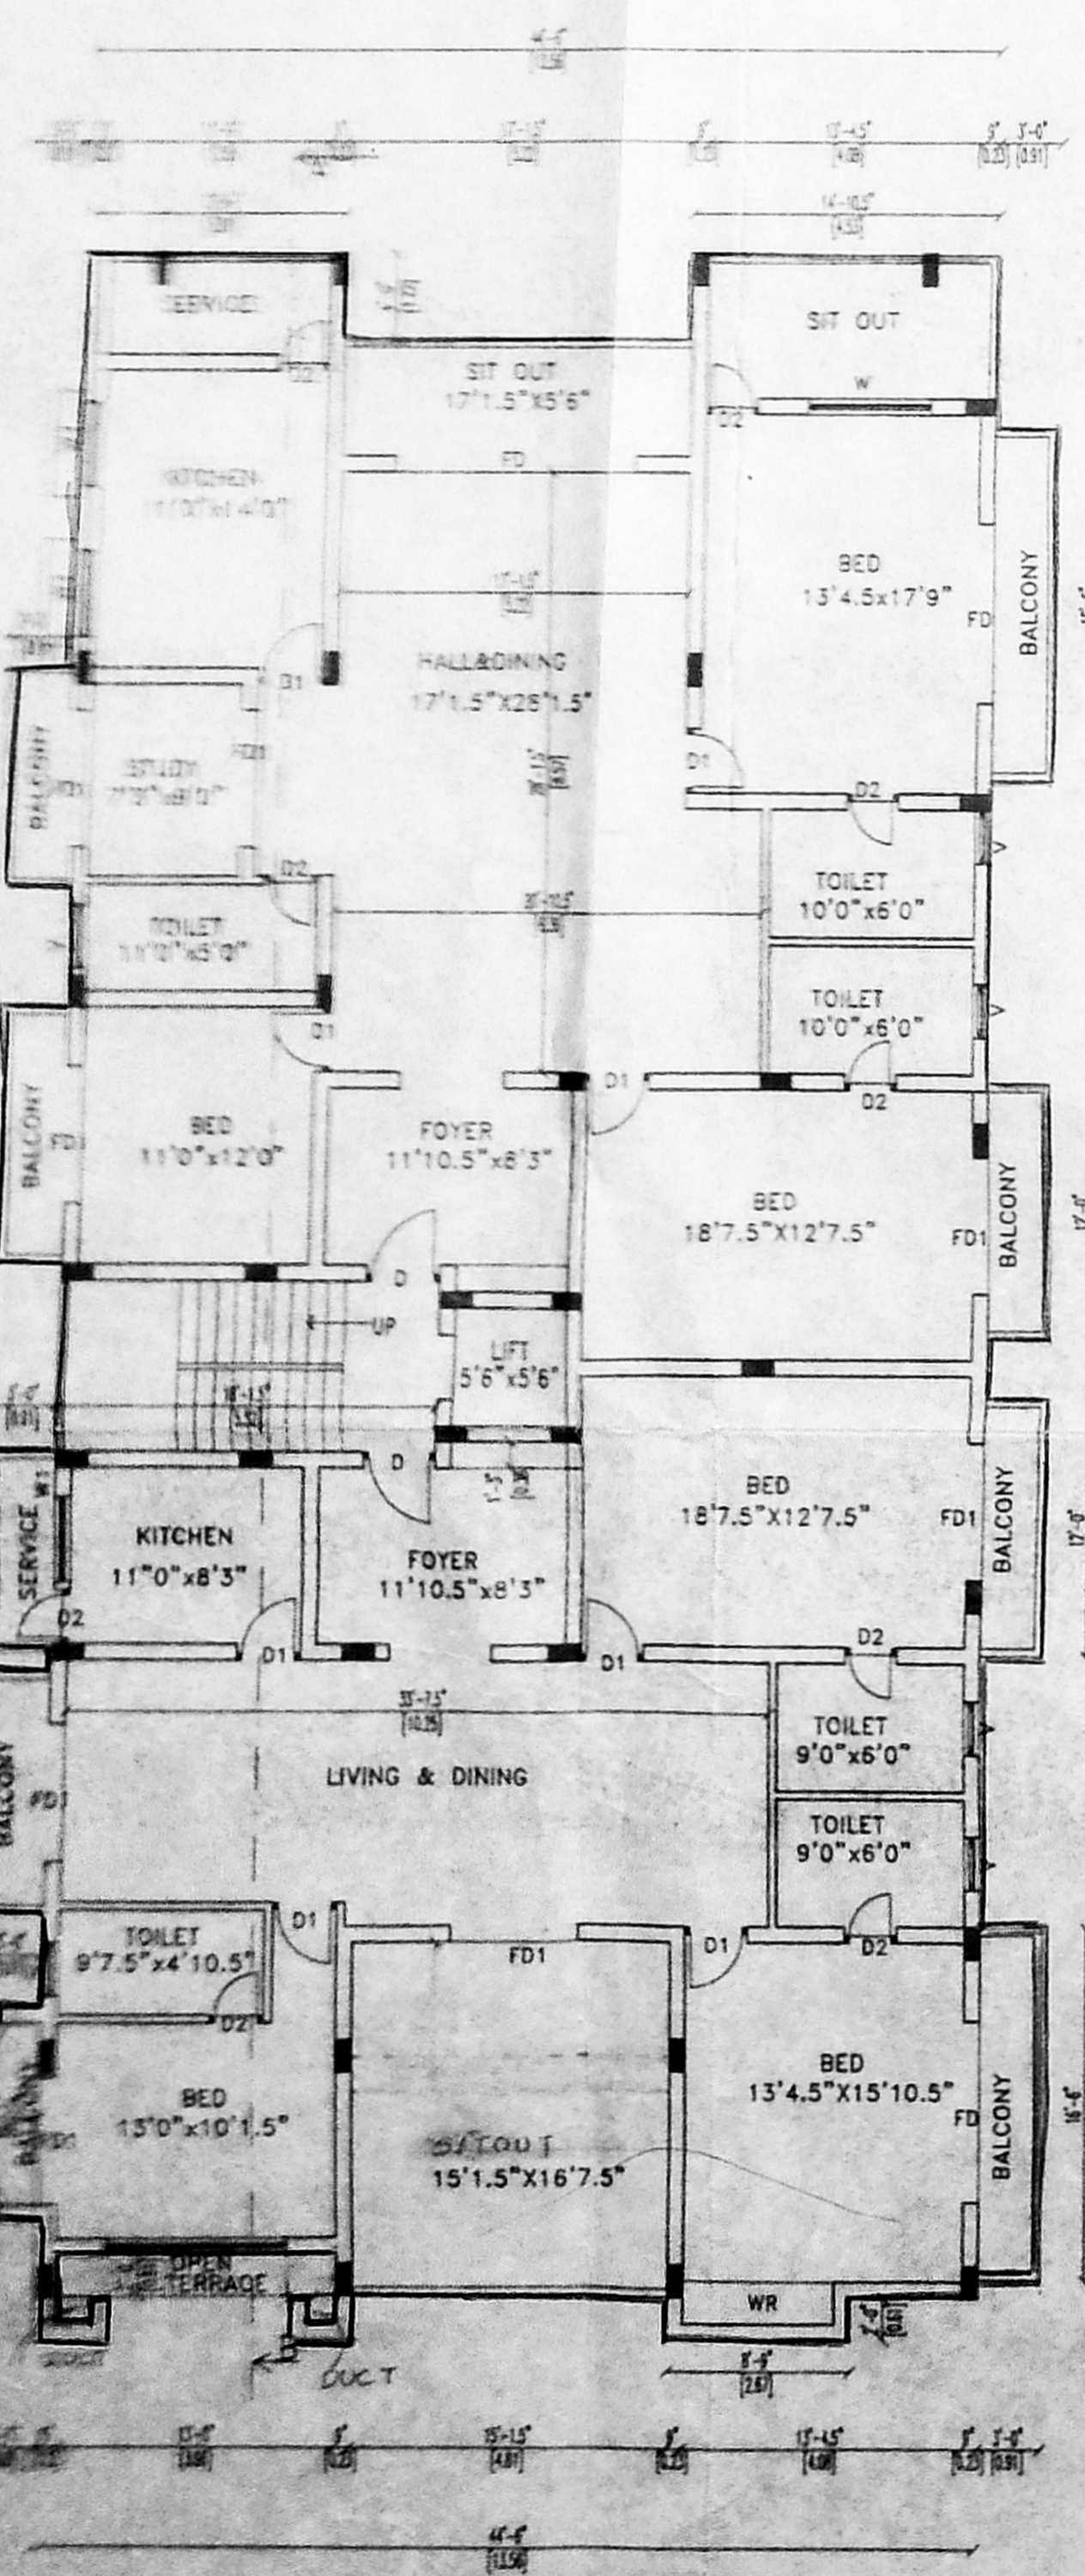

THIRD FLOOR PLAN

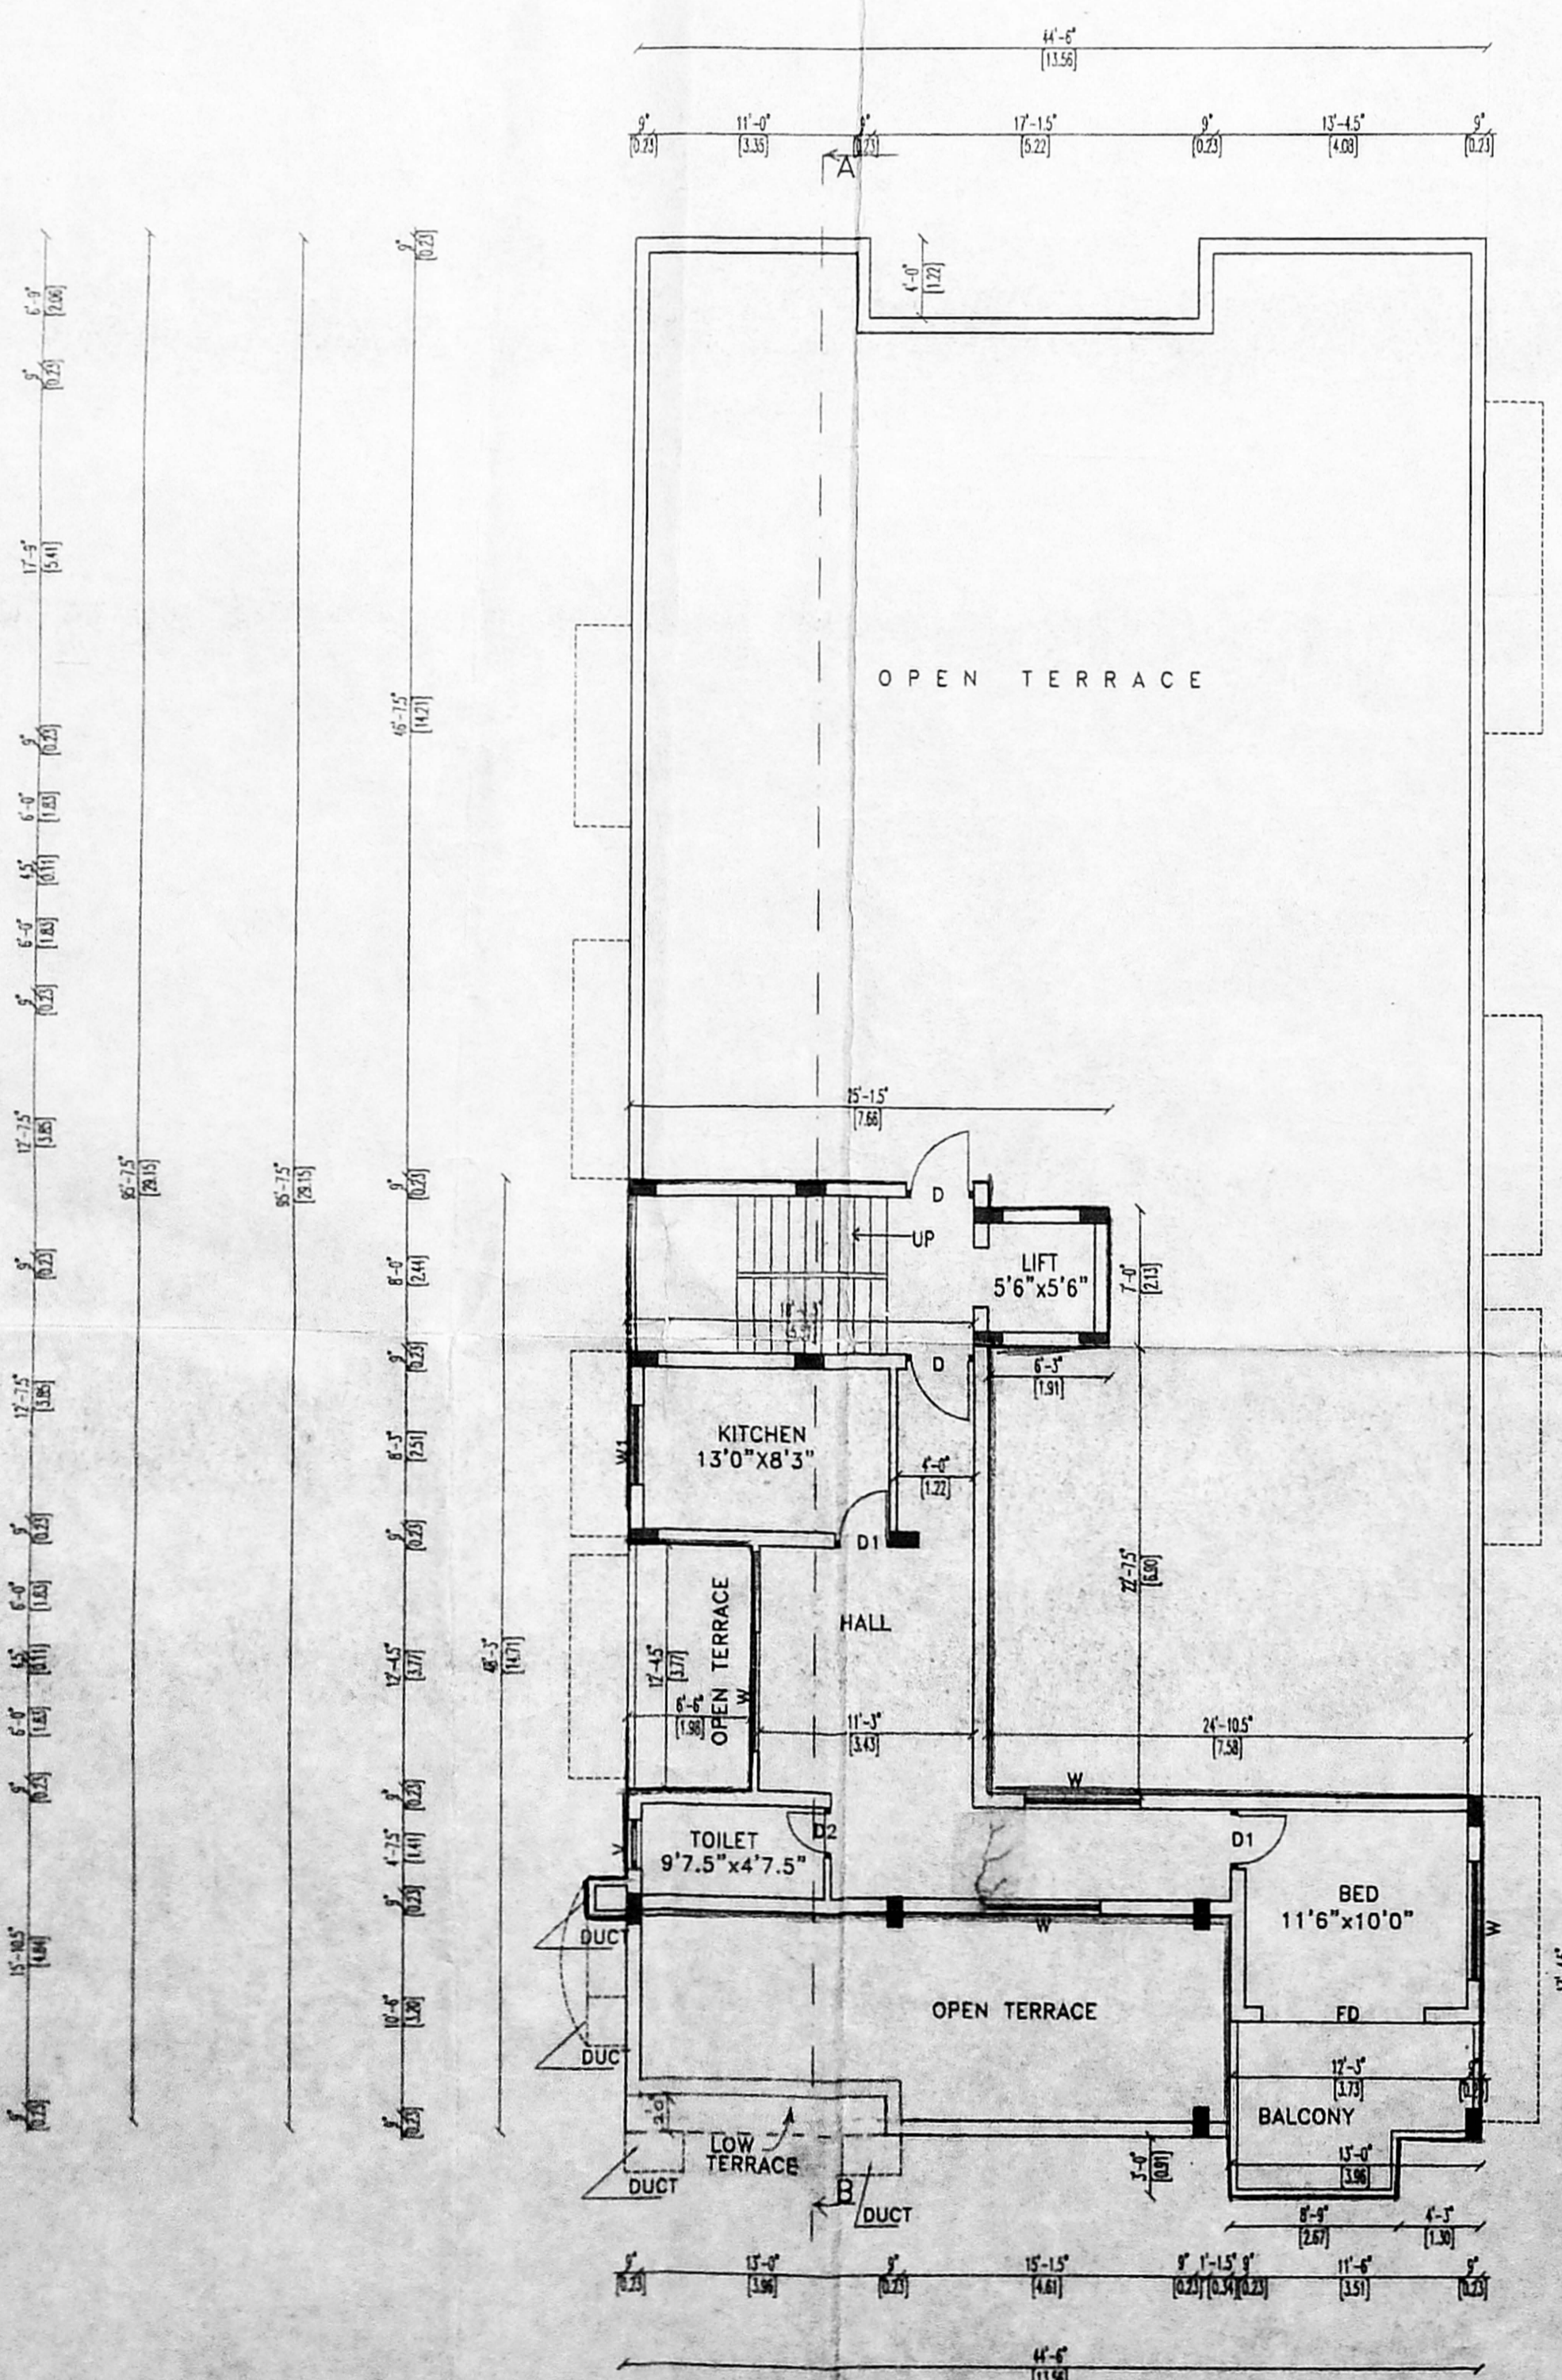

FOURTH FLOOR PLAN

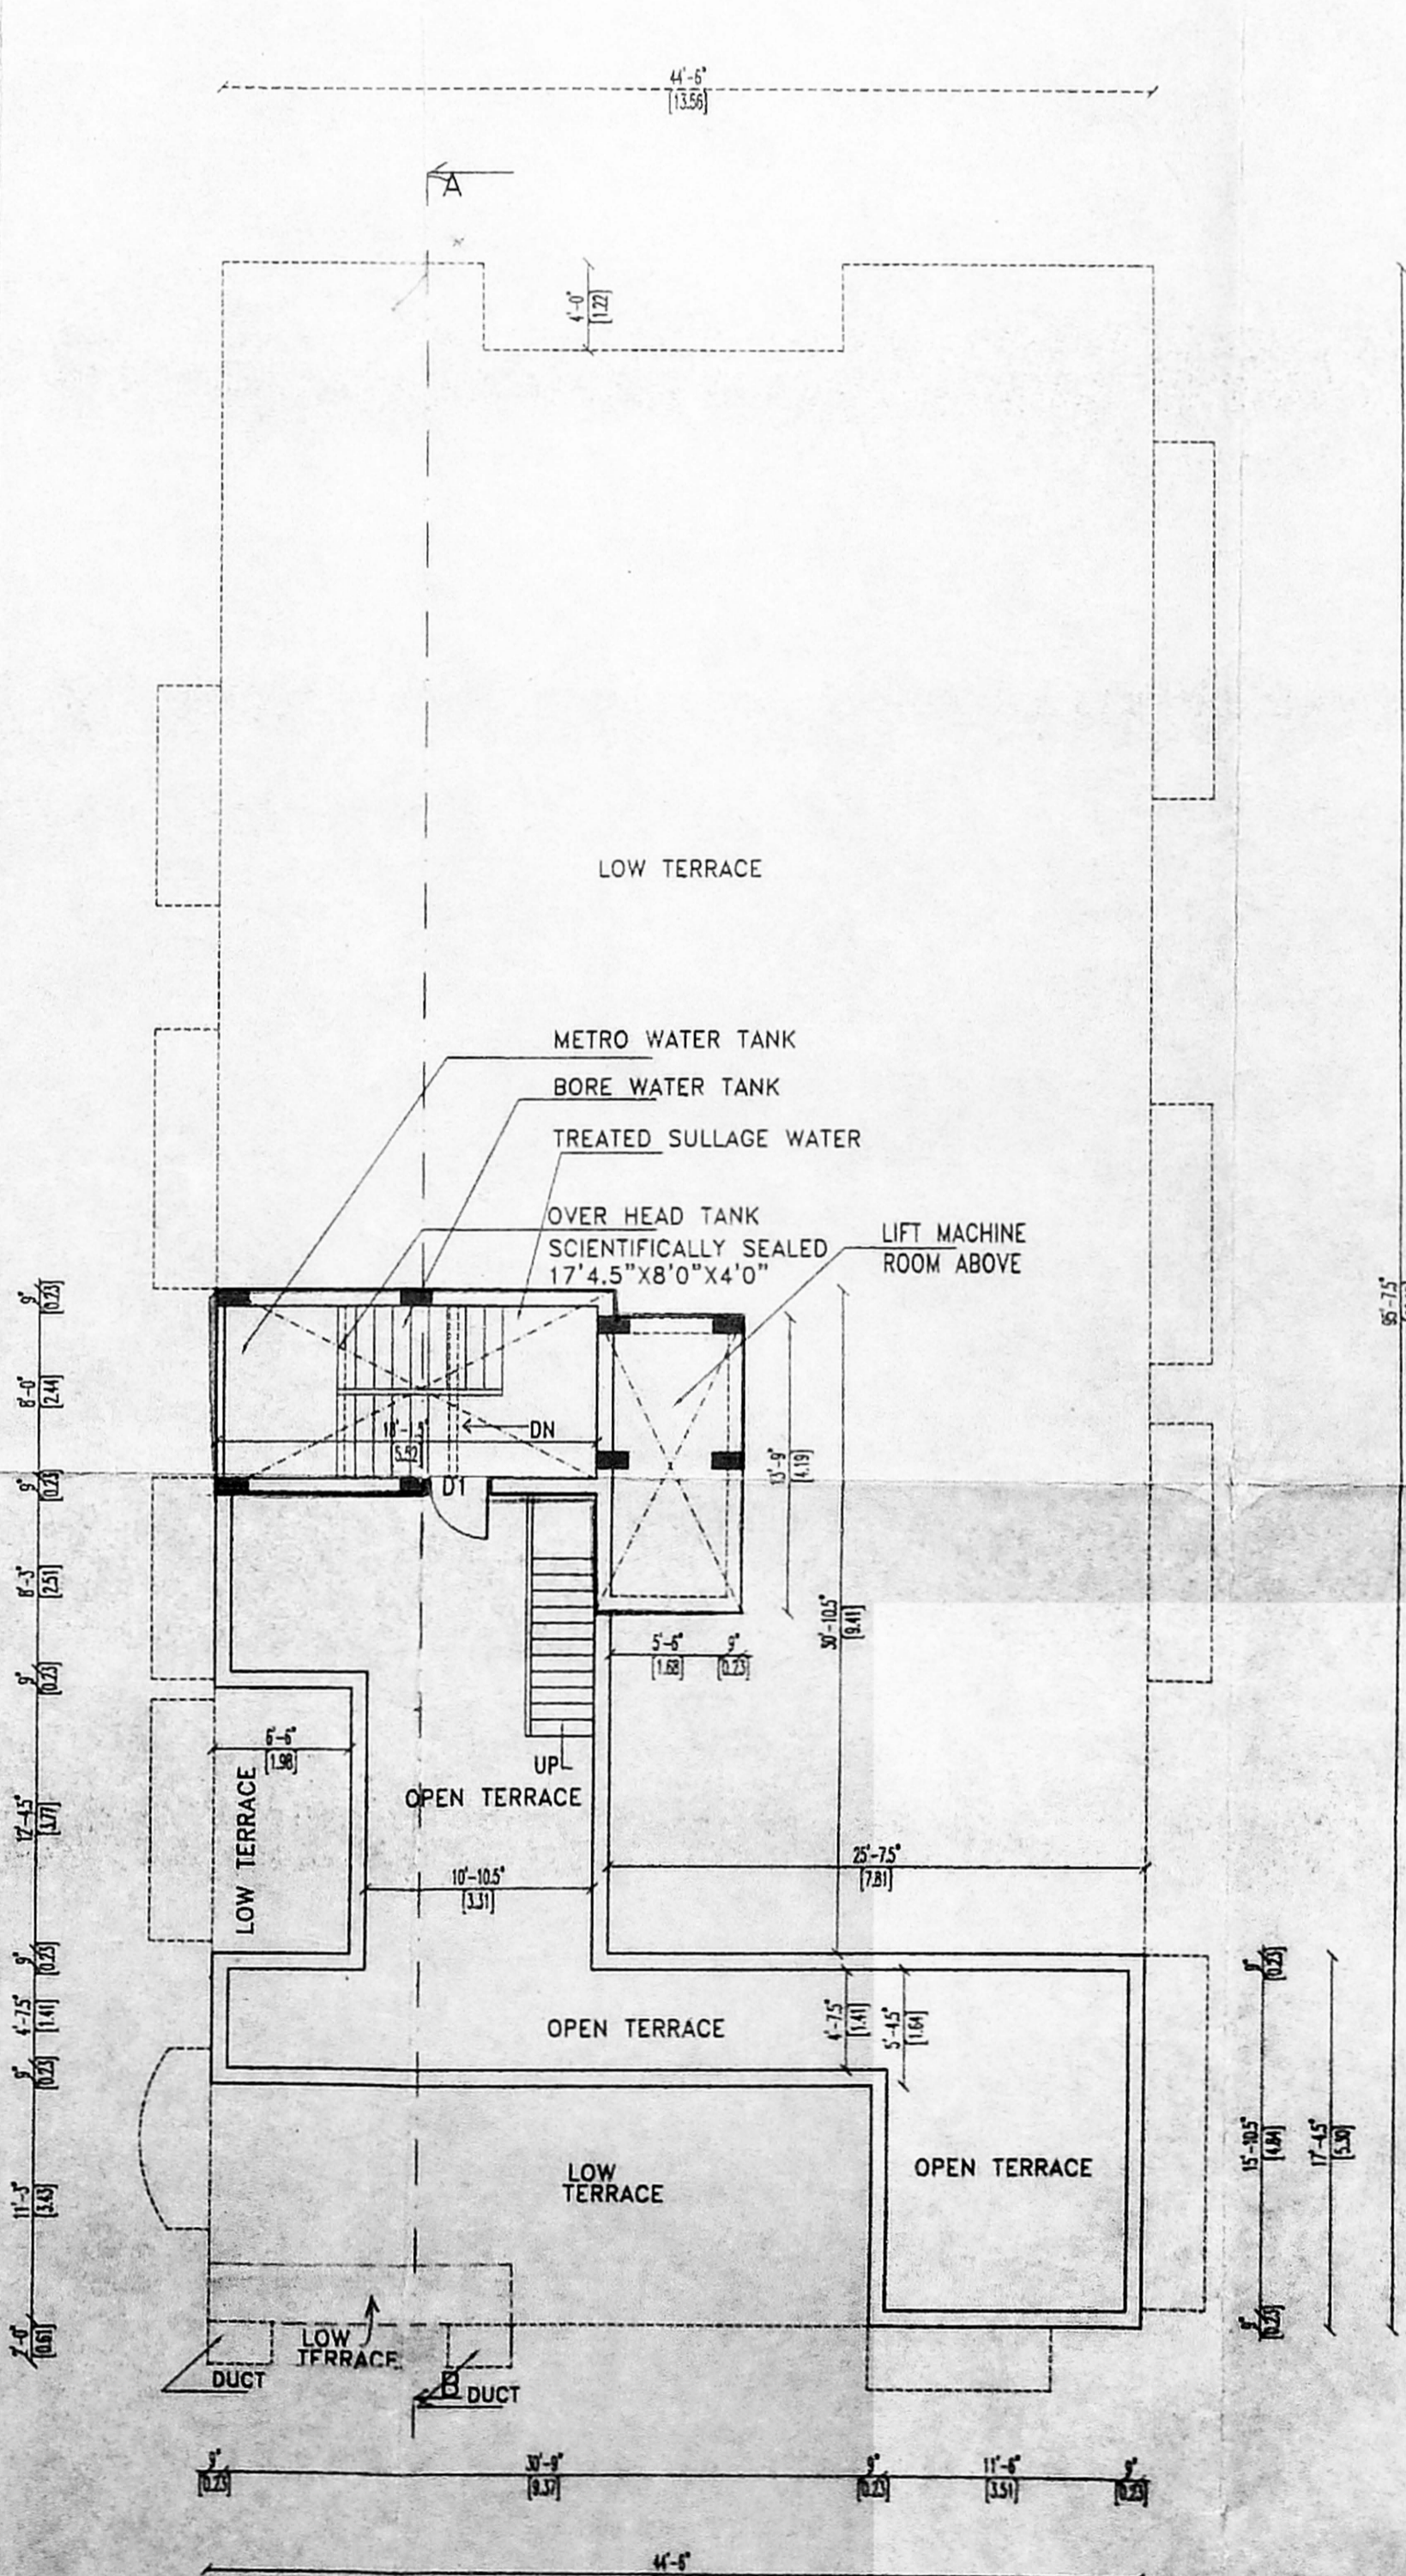

TERRACE FLOOR PLAN

SCHEDULE OF JOINERY

D	DOOR	3'6"X7'0"
D1	DOOR OFFICE COPY	3'0"X7'0"
D2	DOOR	2'6"X7'0"
FD	FRENCH DOOR	8'0"X7'0"
FD1	FRENCH DOOR	6'0"X7'0"
W	WINDOW	6'0"X4'0"
W1	WINDOW	4'0"X4'0"
W2	WINDOW	8'6"X4'0"
W3	WINDOW	15'1.5"X4'0"
V	VENTILATOR	2'6"X2'0"

SPECIFICATION

FOUNDATION R.C.C. FOOTING IN 1:2:4 REINFORCED CEMENT CONCRETE R.C. PLINTH BEAM, R.C.C.LINTEL, R.C.C.BEAM, AND ROOF CONCRETE SUPER STRUCTURE BRICK WORK IN TABLE MOULDED BRICK LAID WITH PLASTERING IN CM 1:5 12MM THICK FLOORING MOSAIC TILES WOOD WORK BEST INDIAN VENTEAK PAINTING WALLS 2 COATS OF APPROVED CM PAINT OVER WHITE PRIMER DOORS AND WINDOWS 2 COATS OF APPROVED ENAMEL PAINTS

AREA STATEMENT IN SQ.FT. & SQ.MTR

PLOT AREA	-	9767.00	907.31
STILT FLOOR	-	223.00	20.72
FIRST FLOOR	-	4414.00	410.06
SECOND FLOOR	-	4414.00	410.06
THIRD FLOOR	-	4250.00	394.83
FOURTH FLOOR	-	991.50	92.11
TOTAL FLOOR	-	14292.50	1327.78

F.S.I. : 1.46  
NO OF CAR PARKING REQUIRED:13 NOS  
NO OF CAR PARKING PROVIDED :13 NOS

REFERENCE

PROPOSED ROAD BOUNDARY ADDRESS  
PLAN SHOWING THE PROPOSED CONSTRUCTION OF RESIDENTIAL FLATS AT DOOR No:12, R.S No: 1548/6, 1548/18, BLOCK NO:30, MURRAY'S GATE ROAD, MYLAPORE VILLAGE CHENNAI-4. DIVISION NO: 81. CORPORATION OF CHENNAI.

SHEET No: CMDA (B) 1548/6 No. 1  
DATE: 24/06/2003 SCALE: 1/8"=1'-0"  
P.A. 28/8/03  
A.P. 30/8/03

OWNER'S SIGNATURE  
LICENSER SURVAYOR