






CMDA (B)1 No. 1
 2/2364/03
 Spratiny
 A.P.
 TO ALWARPET TO ADYAR

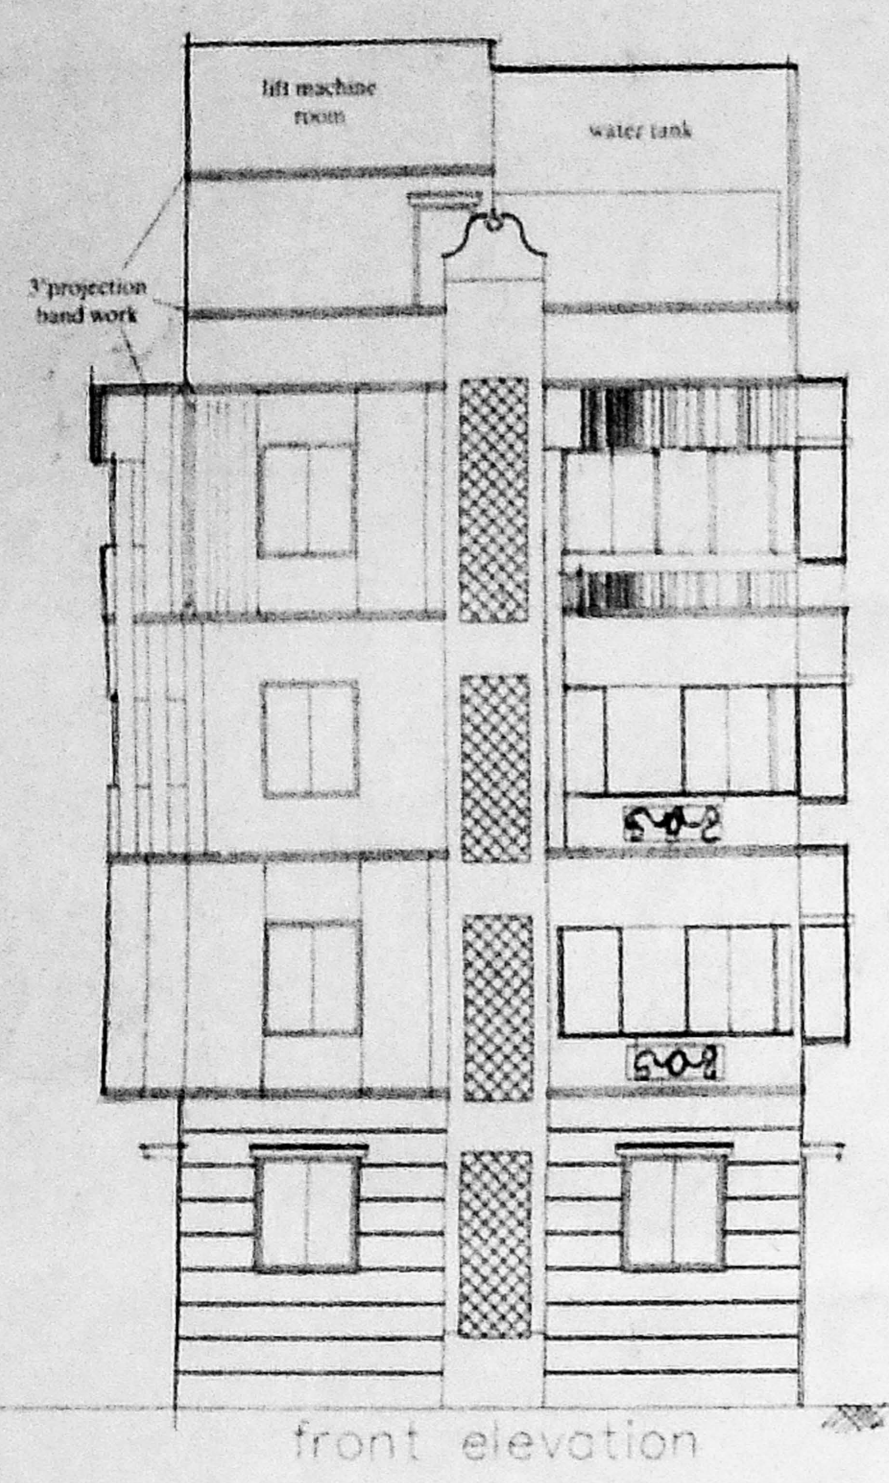

front elevation

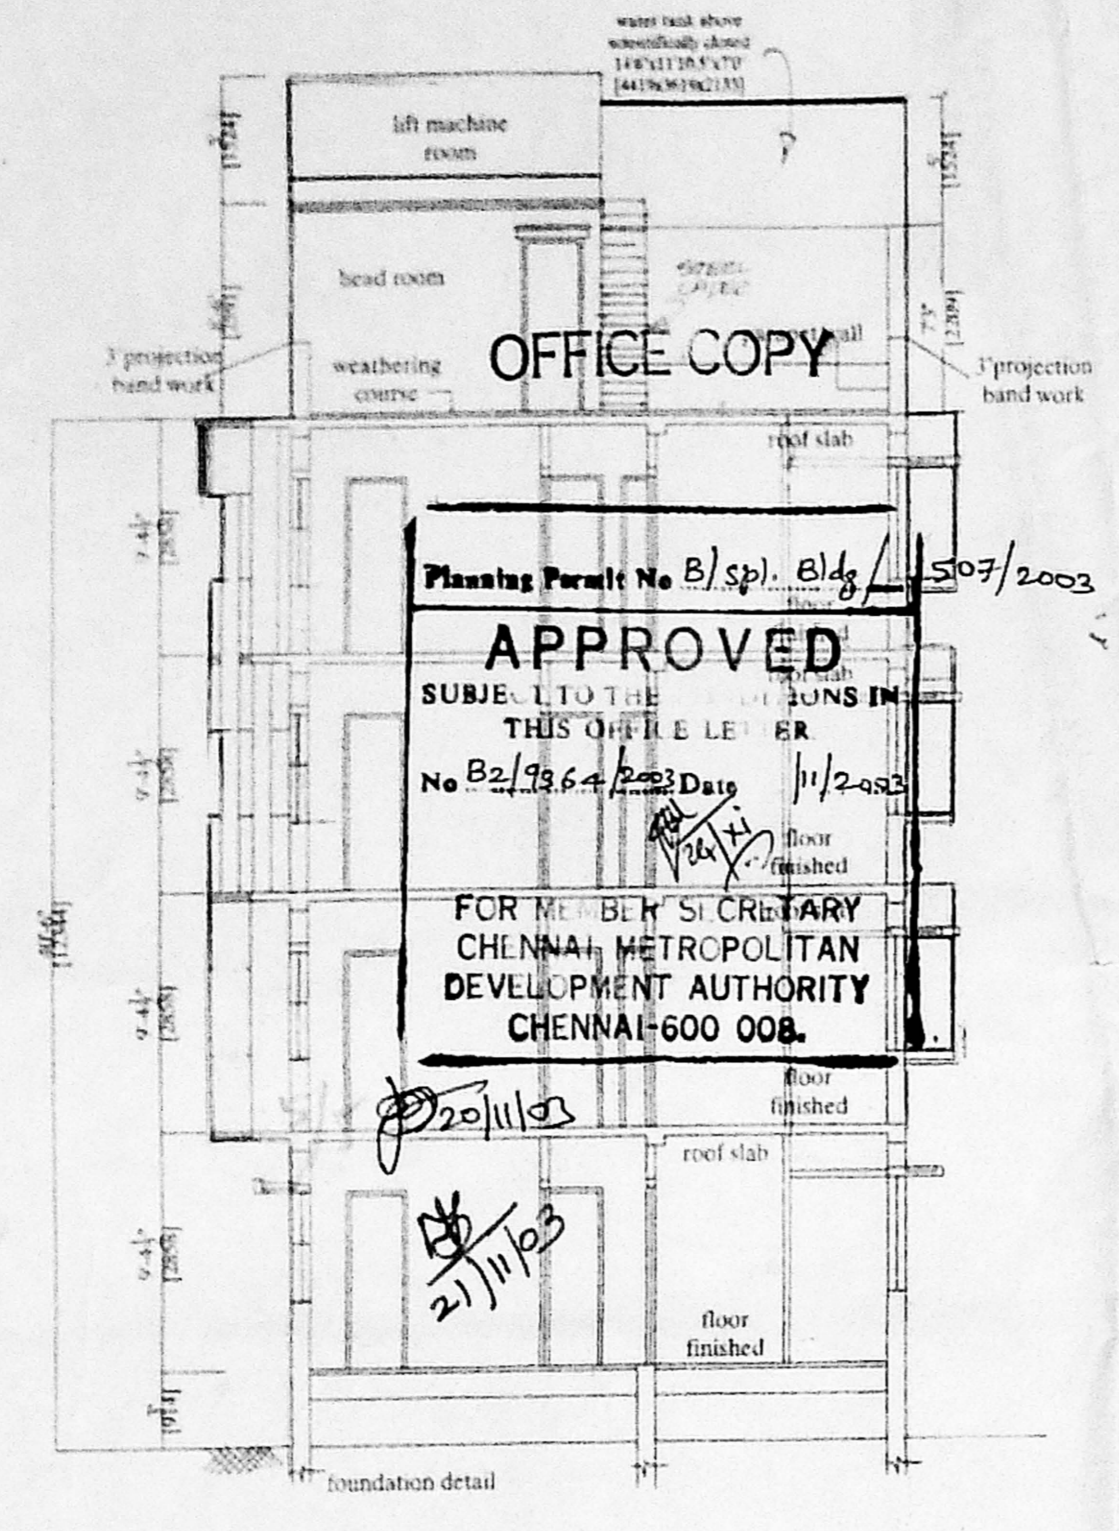

section on "aa"

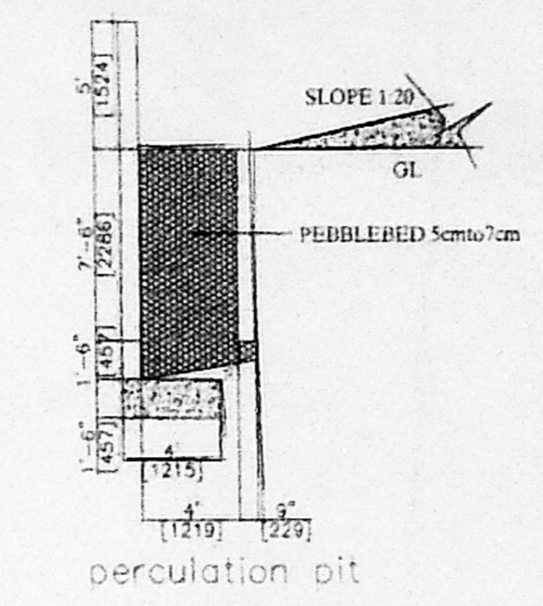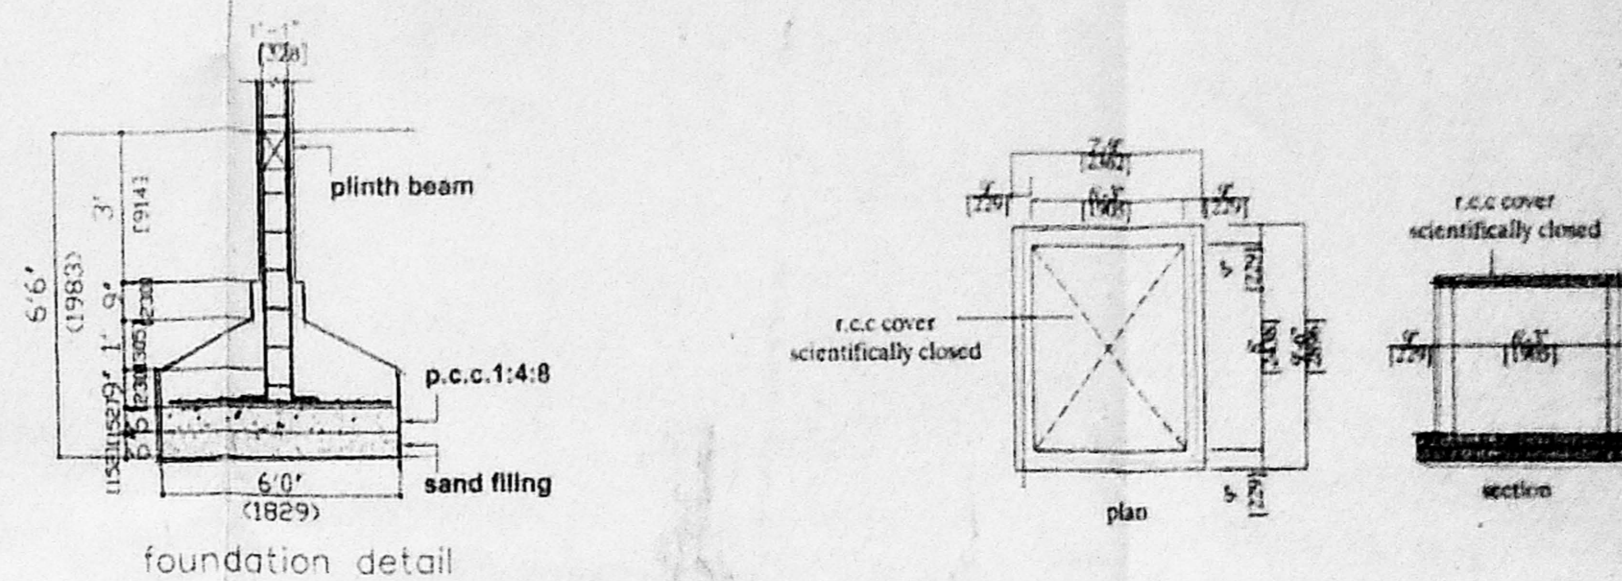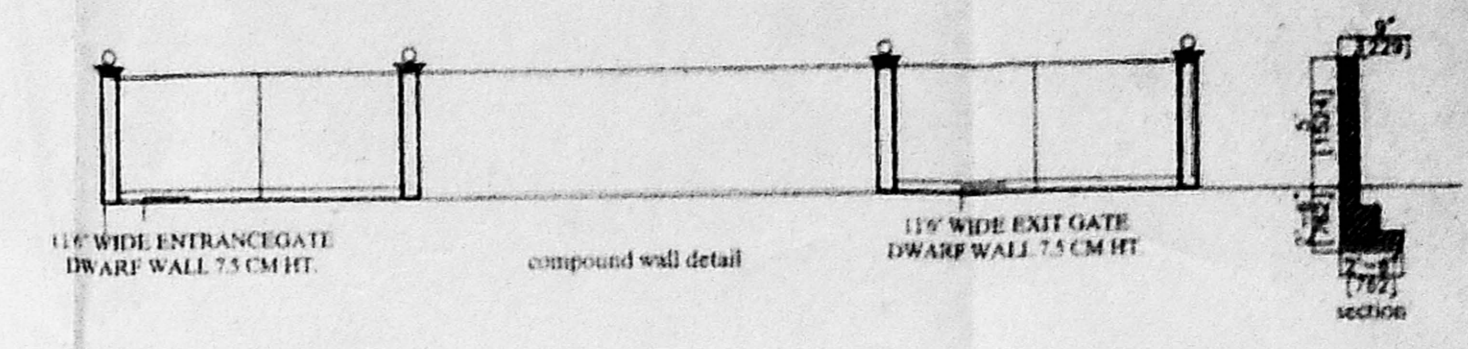

percolation pit

SCHEDULE OF JOINERY:-

TYPE	SIZE	DESCRIPTION
MD	36"x70"	T.W. MAIN DOOR
D	36"x70"	C.W. FLUSH DOOR
D1	24"x70"	DO
D2	36"x70"	DO
D3	36"x70"	C.W. GLAZED WINDOW
D4	36"x70"	C.W. GLAZED WINDOW
D5	36"x70"	DO
D6	36"x70"	DO
D7	22"x48"	DO
D8	22"x48"	DO
D9	22"x48"	C.W. GLAZED VENTILATOR

SPECIFICATION:-

- R.C.C. COLUMN FOUNDATION
- R.C.C. PLINTH BEAM, LINTEL, SUNSHADE AND ROOF SLAB ETC. TO BE IN R.C.C. 1:2:4
- BRICKWORK IN BASEMENT SUPERSTRUCTURE AND PARAPET WALL TO BE IN C.M. 1:5
- MOSAIC FLOORING IN C.M. 1:5
- PLASTERING OF WALLS IN C.M. 1:5
- ALL WOOD WORKS ARE IN COUNTRY WOOD AND TEAK WOOD MAIN DOOR
- TWO COATS OF COLOR AND WHITE WASH
- TWO COATS OF PAINT OVER ONE OF PRIMER
- WEATHERING COURSE WITH LINE BRICK JALLY LIME WITH ONE COURSE OF FLAT TILES LAID TO SLOPE

COLOR INDEX

- PROPOSED SHOWN THIS
- ROAD SHOWN THIS
- BOUNDARY SHOWN THIS

AREA STATEMENT

	SQ.FT.	SQ.M.
GROUND FLOOR AREA	1676	155.70
FIRST FLOOR AREA	1794	166.66
SECOND FLOOR AREA	1794	166.66
THIRD FLOOR AREA	1794	166.66
TOTAL AREA	7058	655.68
PLOT AREA	4737	439.78
FLOOR COVERAGE	37.8%	
F.S.I	1.49 times	


SCALE 1" = 80' DATE

N
 HANUMAN PAHLE
 OWNER'S SIGNATURE


PROPOSED RESIDENTIAL BUILDING AT PLOT NO : 307 DOOR NO: I, FIRST MAIN ROAD, RAJA ANNAMALAI PURAM, R.S NO 3990/14 & R.S NO 3991/11, IN MYLAPORE VILLAGE, CHENNAI-600 028. CORP. DIVISION NO:142, ZONE: X

LICENSED SURVEYOR


M.S. SAREGAN, B.E., M.A.S., M.I.E., Chartered Engineer, Structural Consultant, Licensed Surveyor, Class-1 11-A, First Street, East Abiramapuram, Chennai - 600 004.

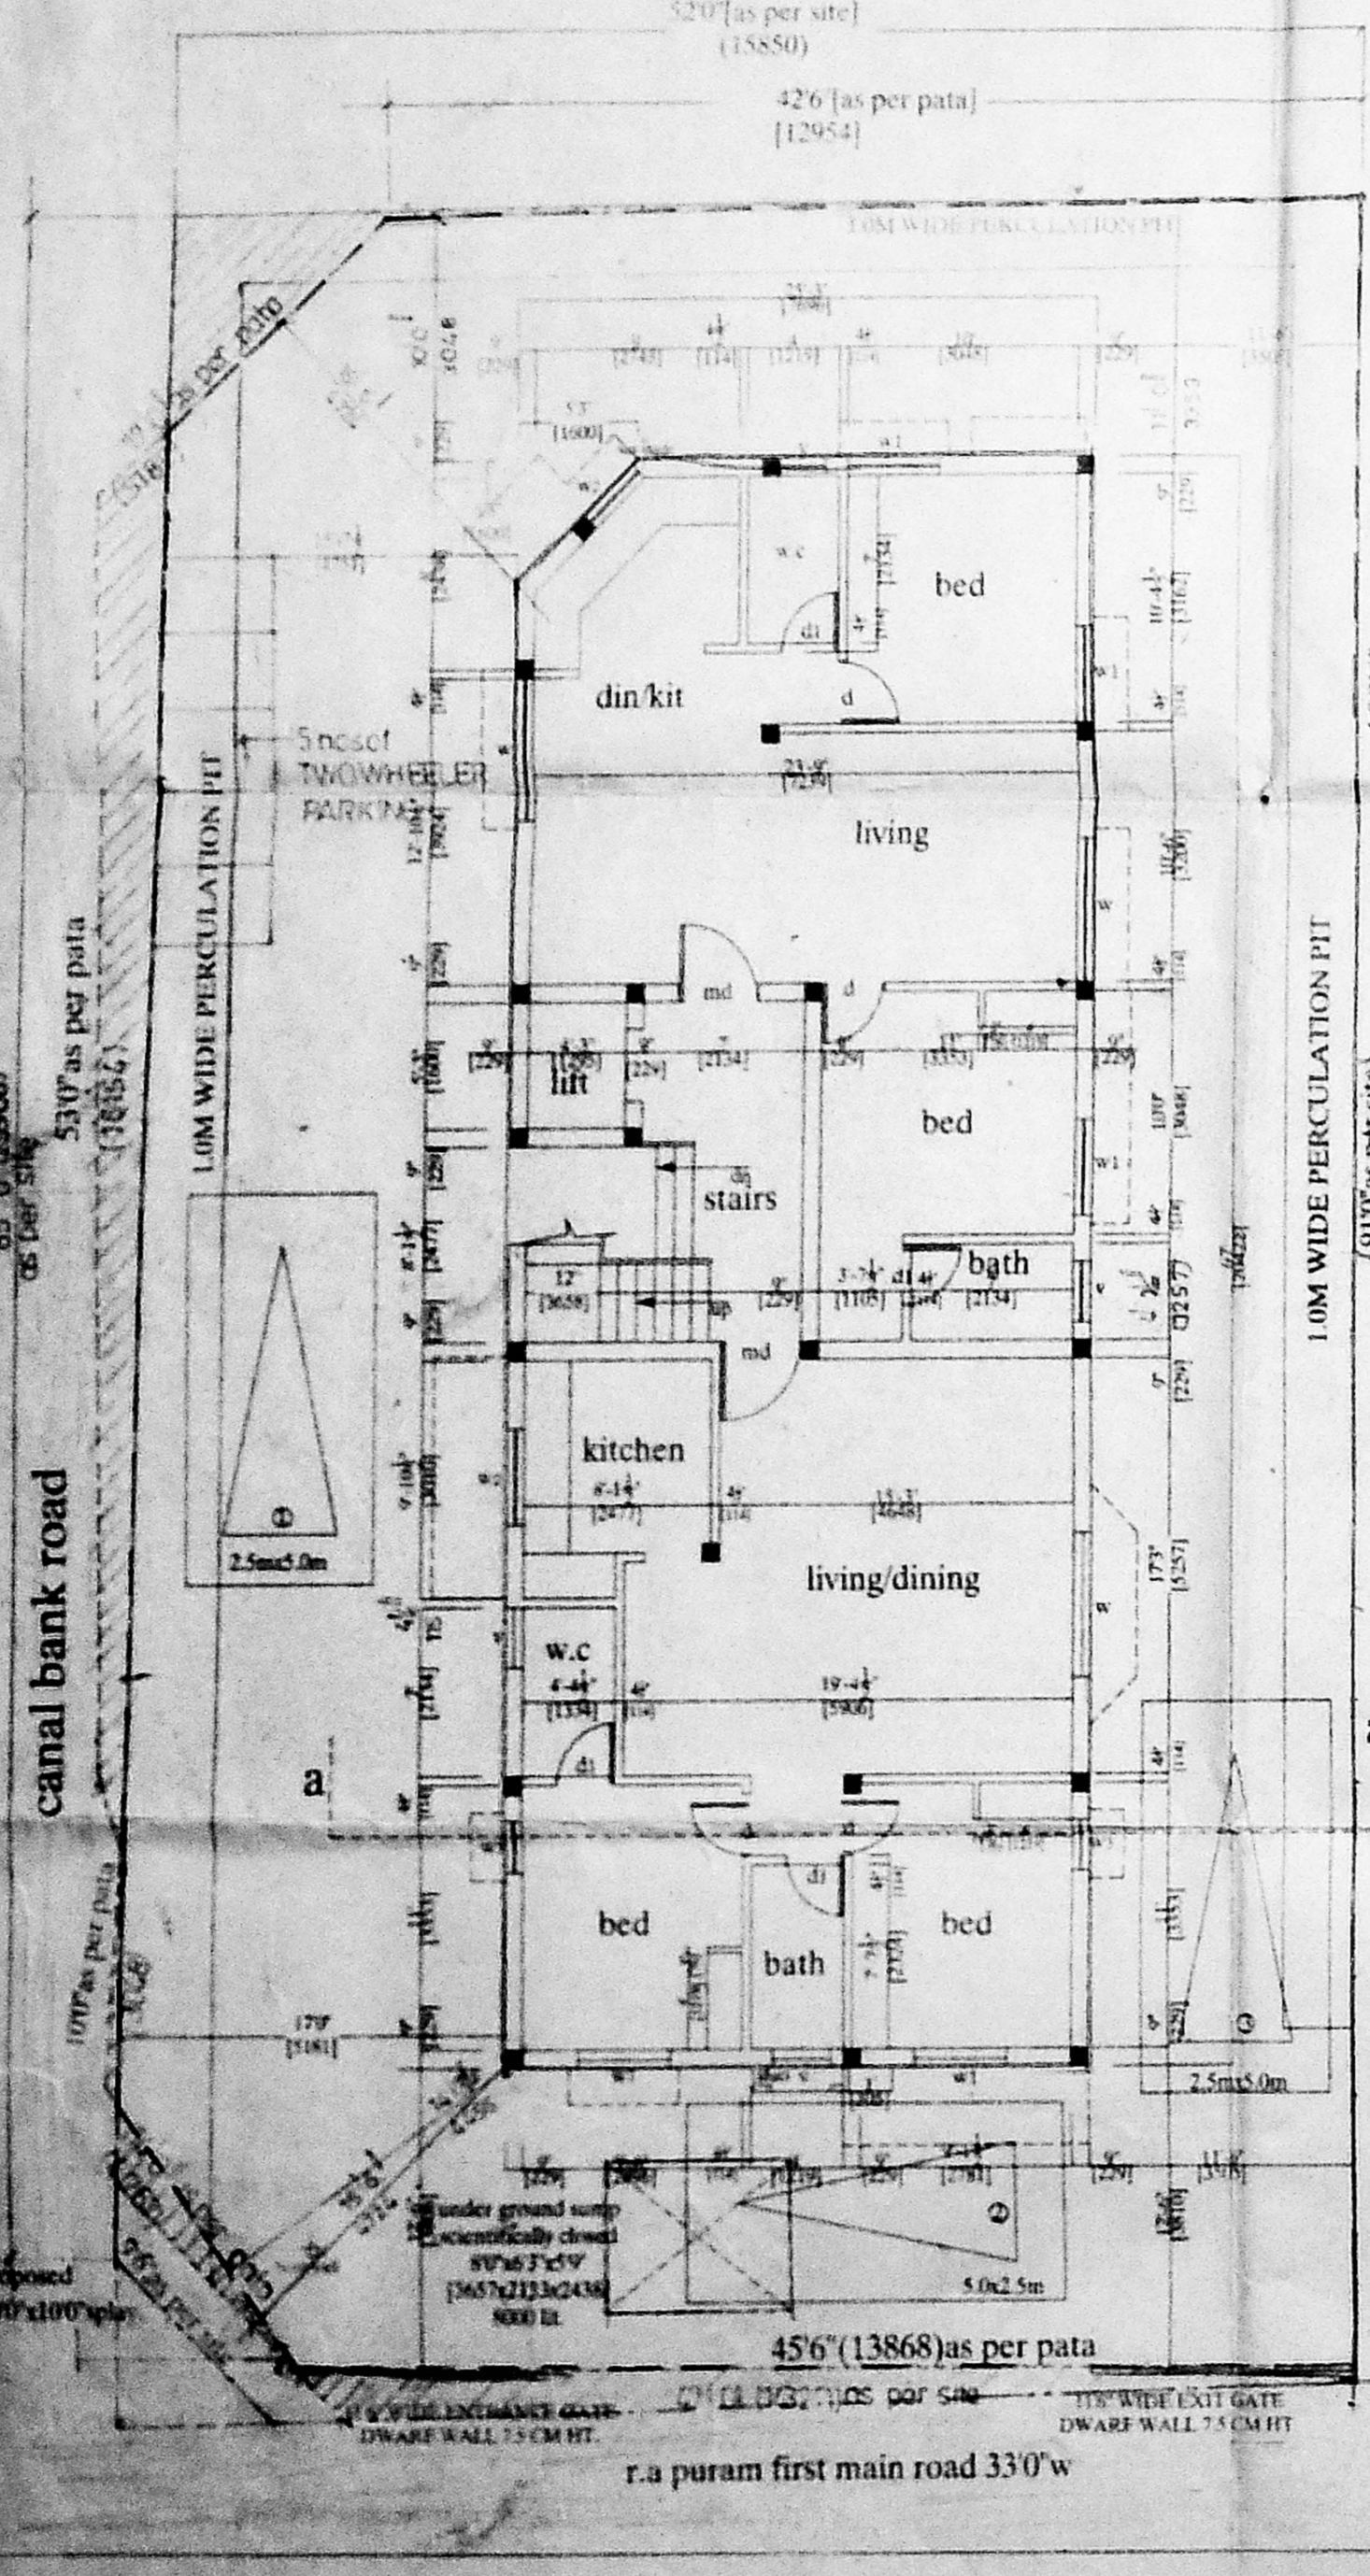


site cum ground floor plan

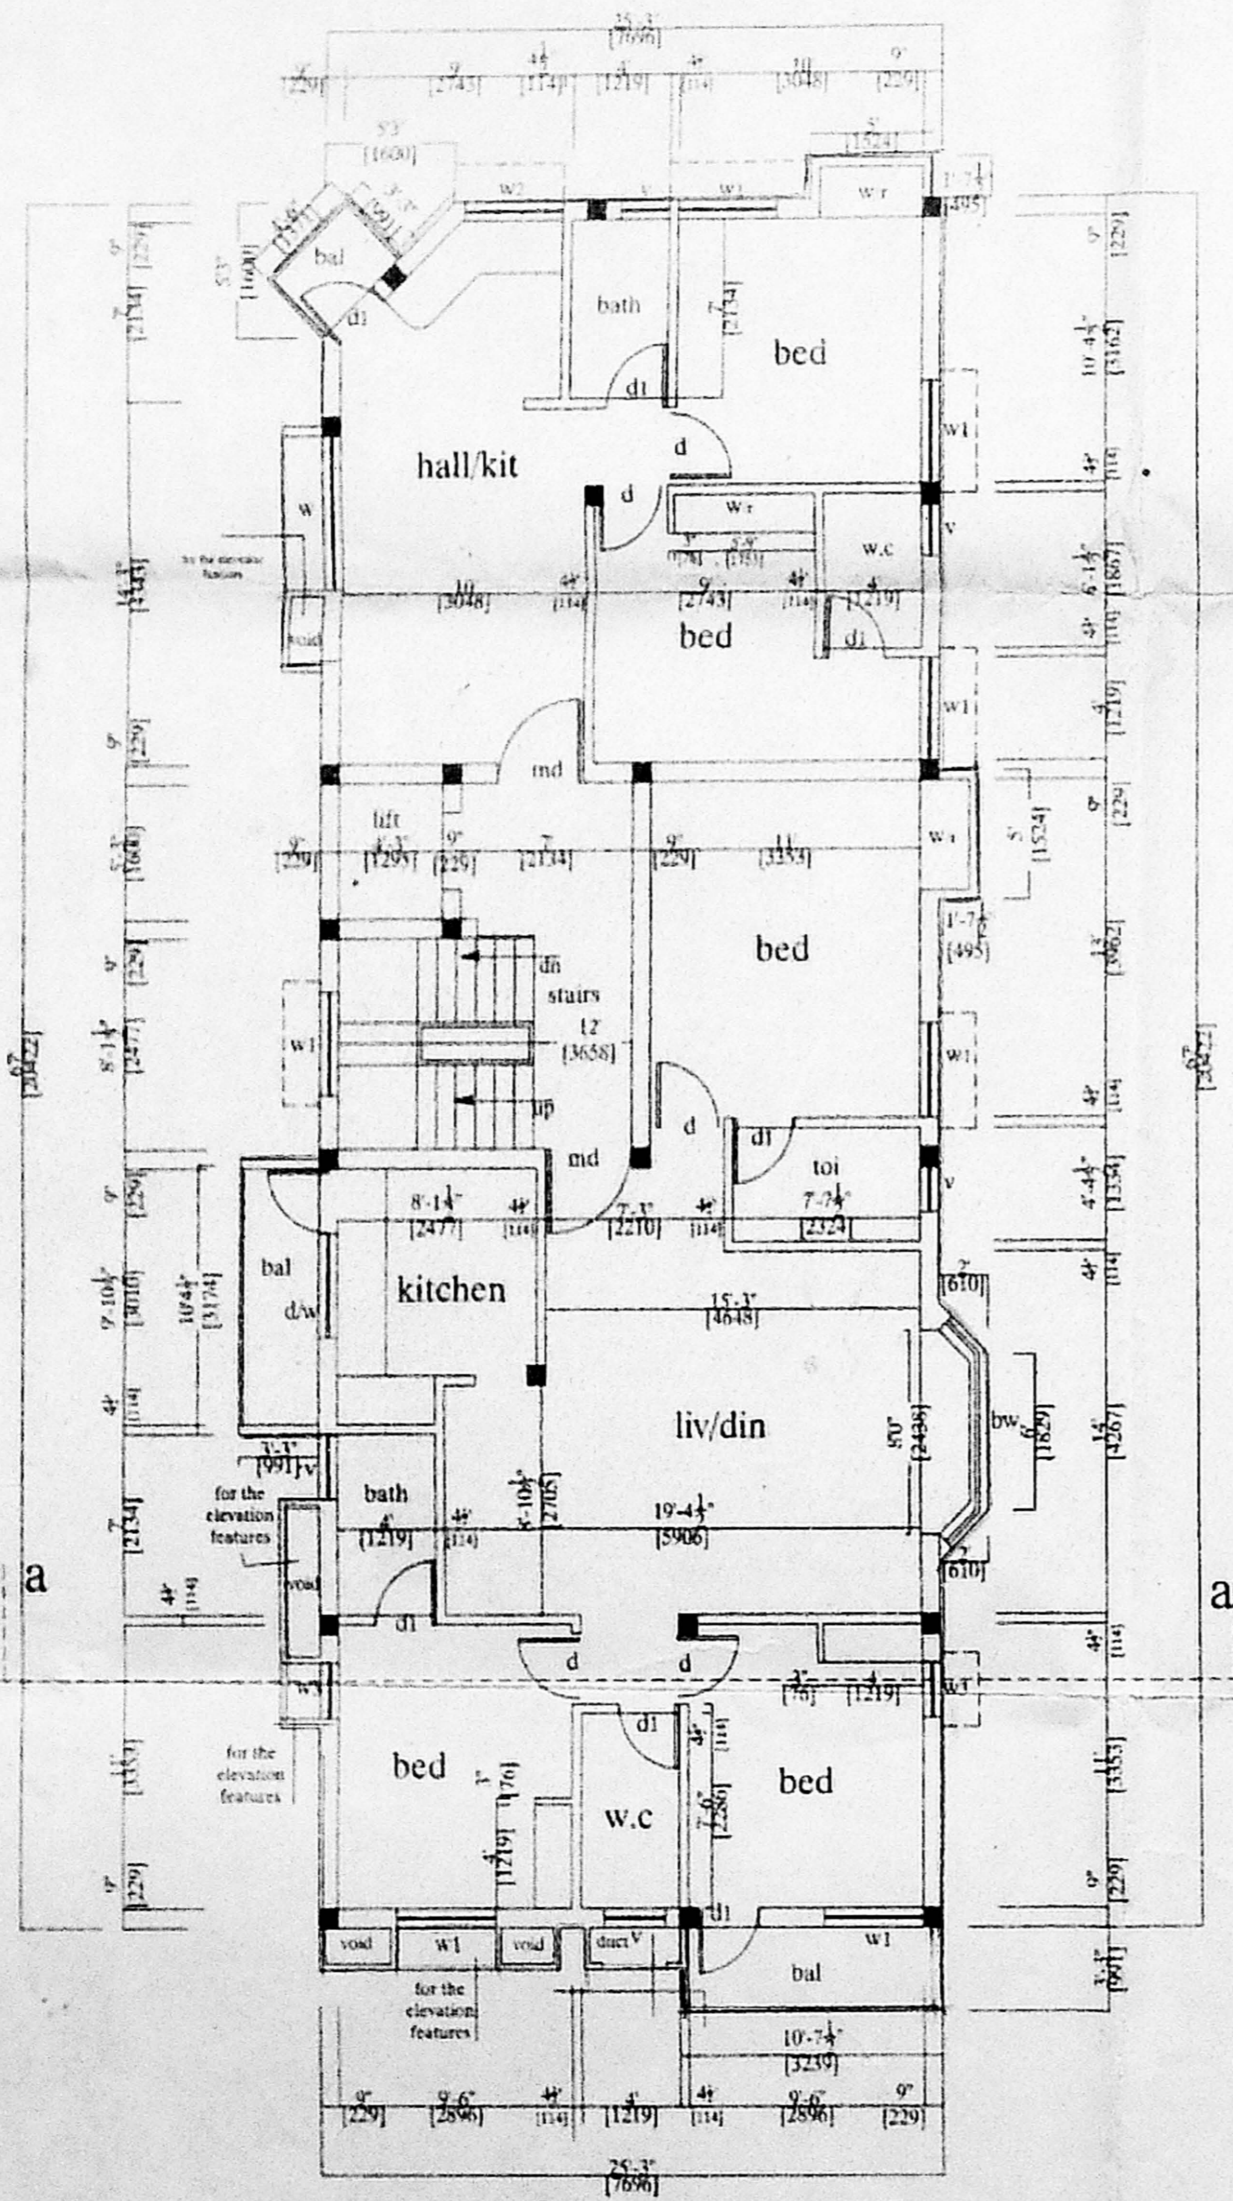


first floor plan

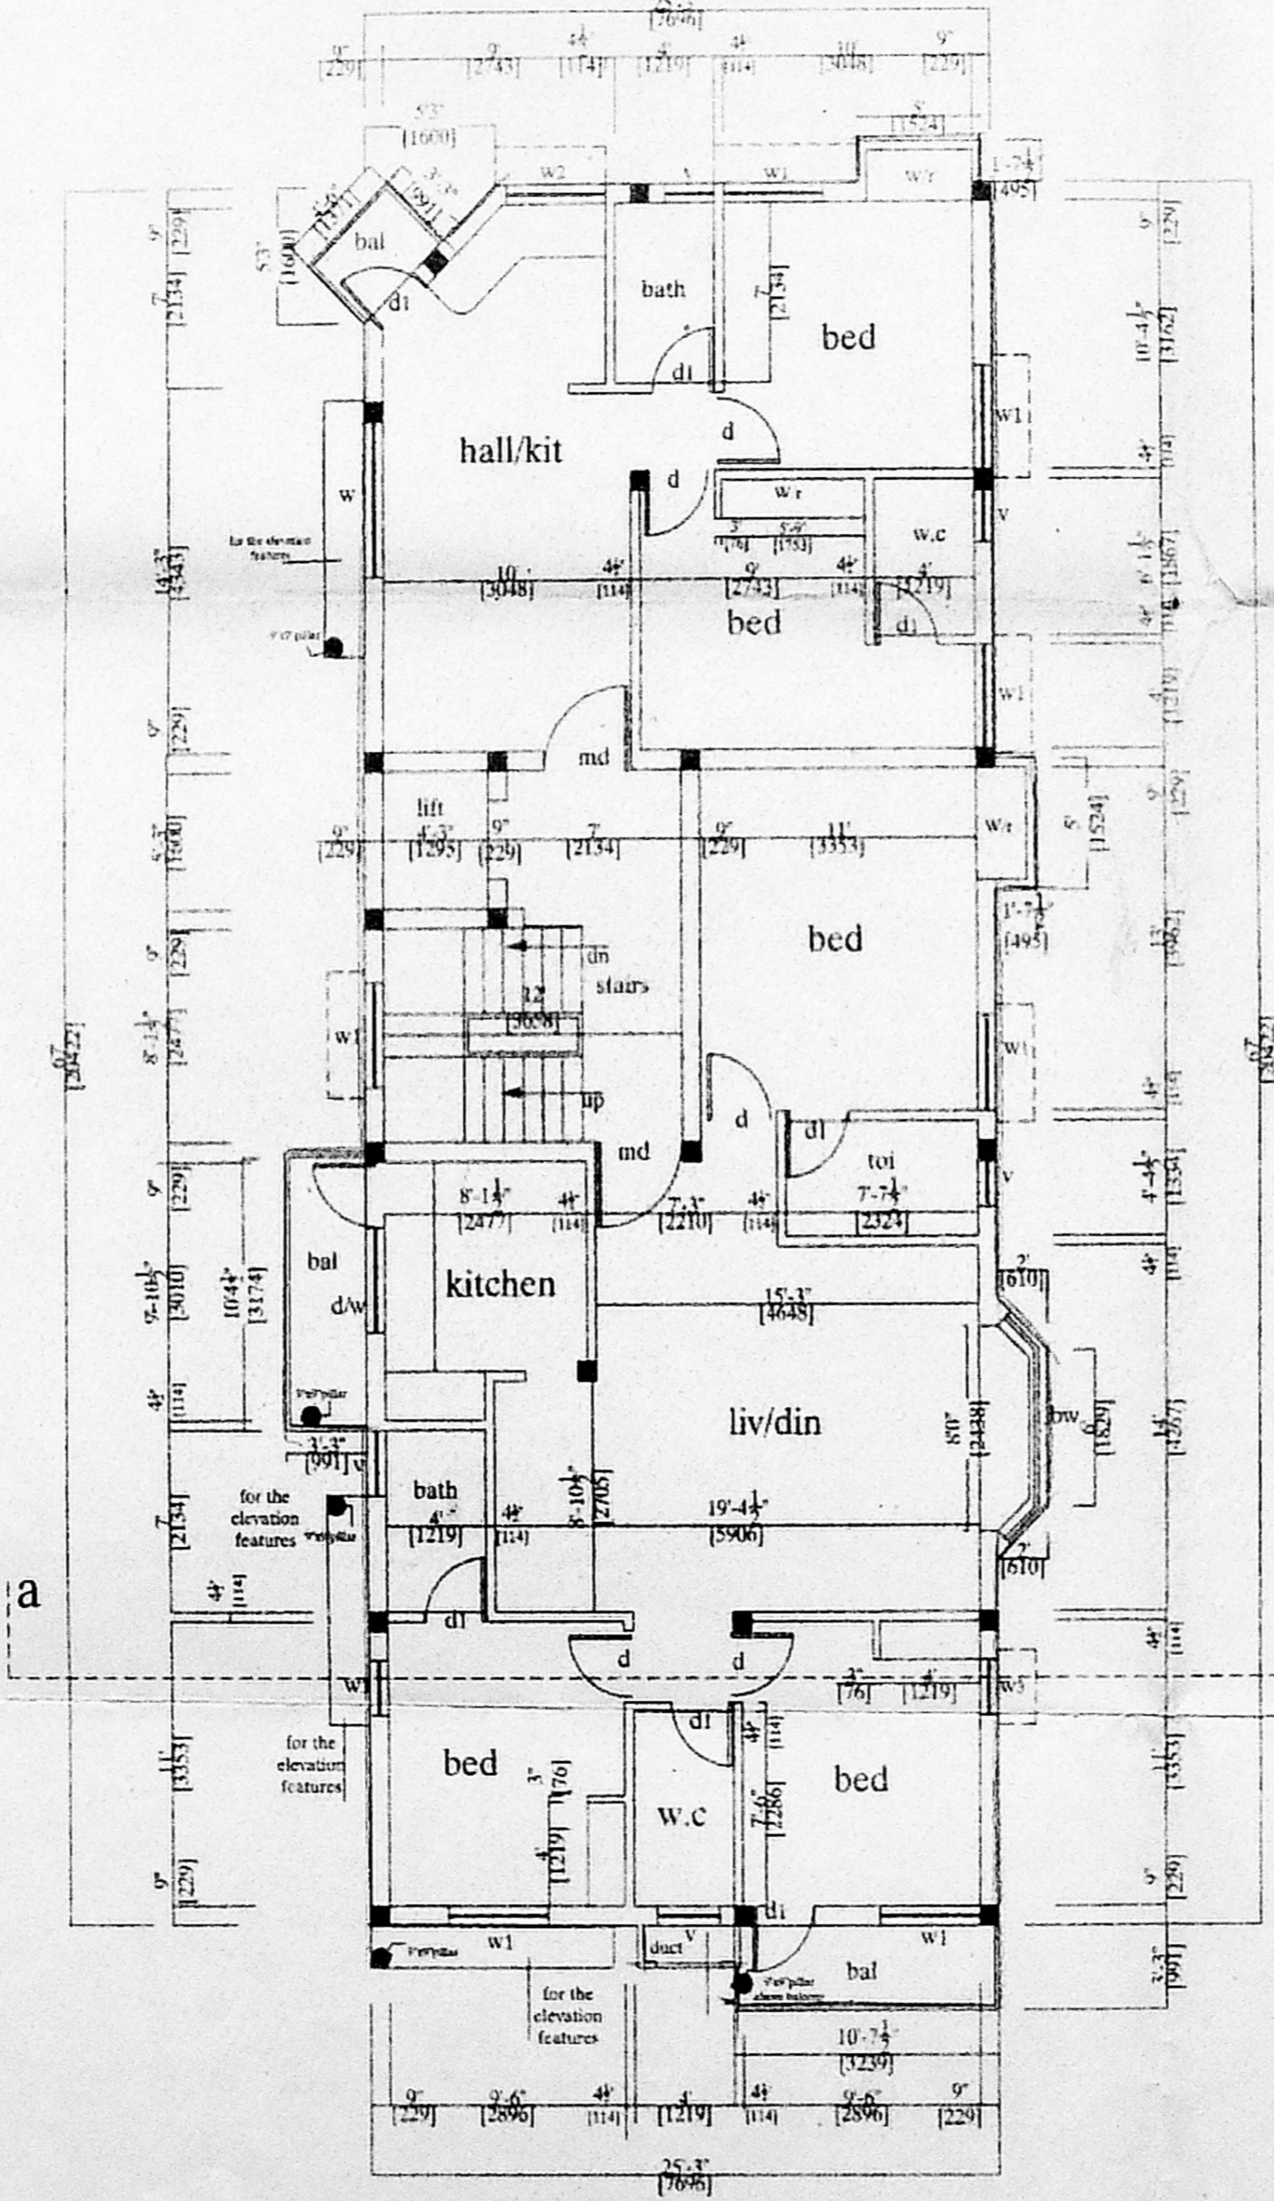

second floor plan

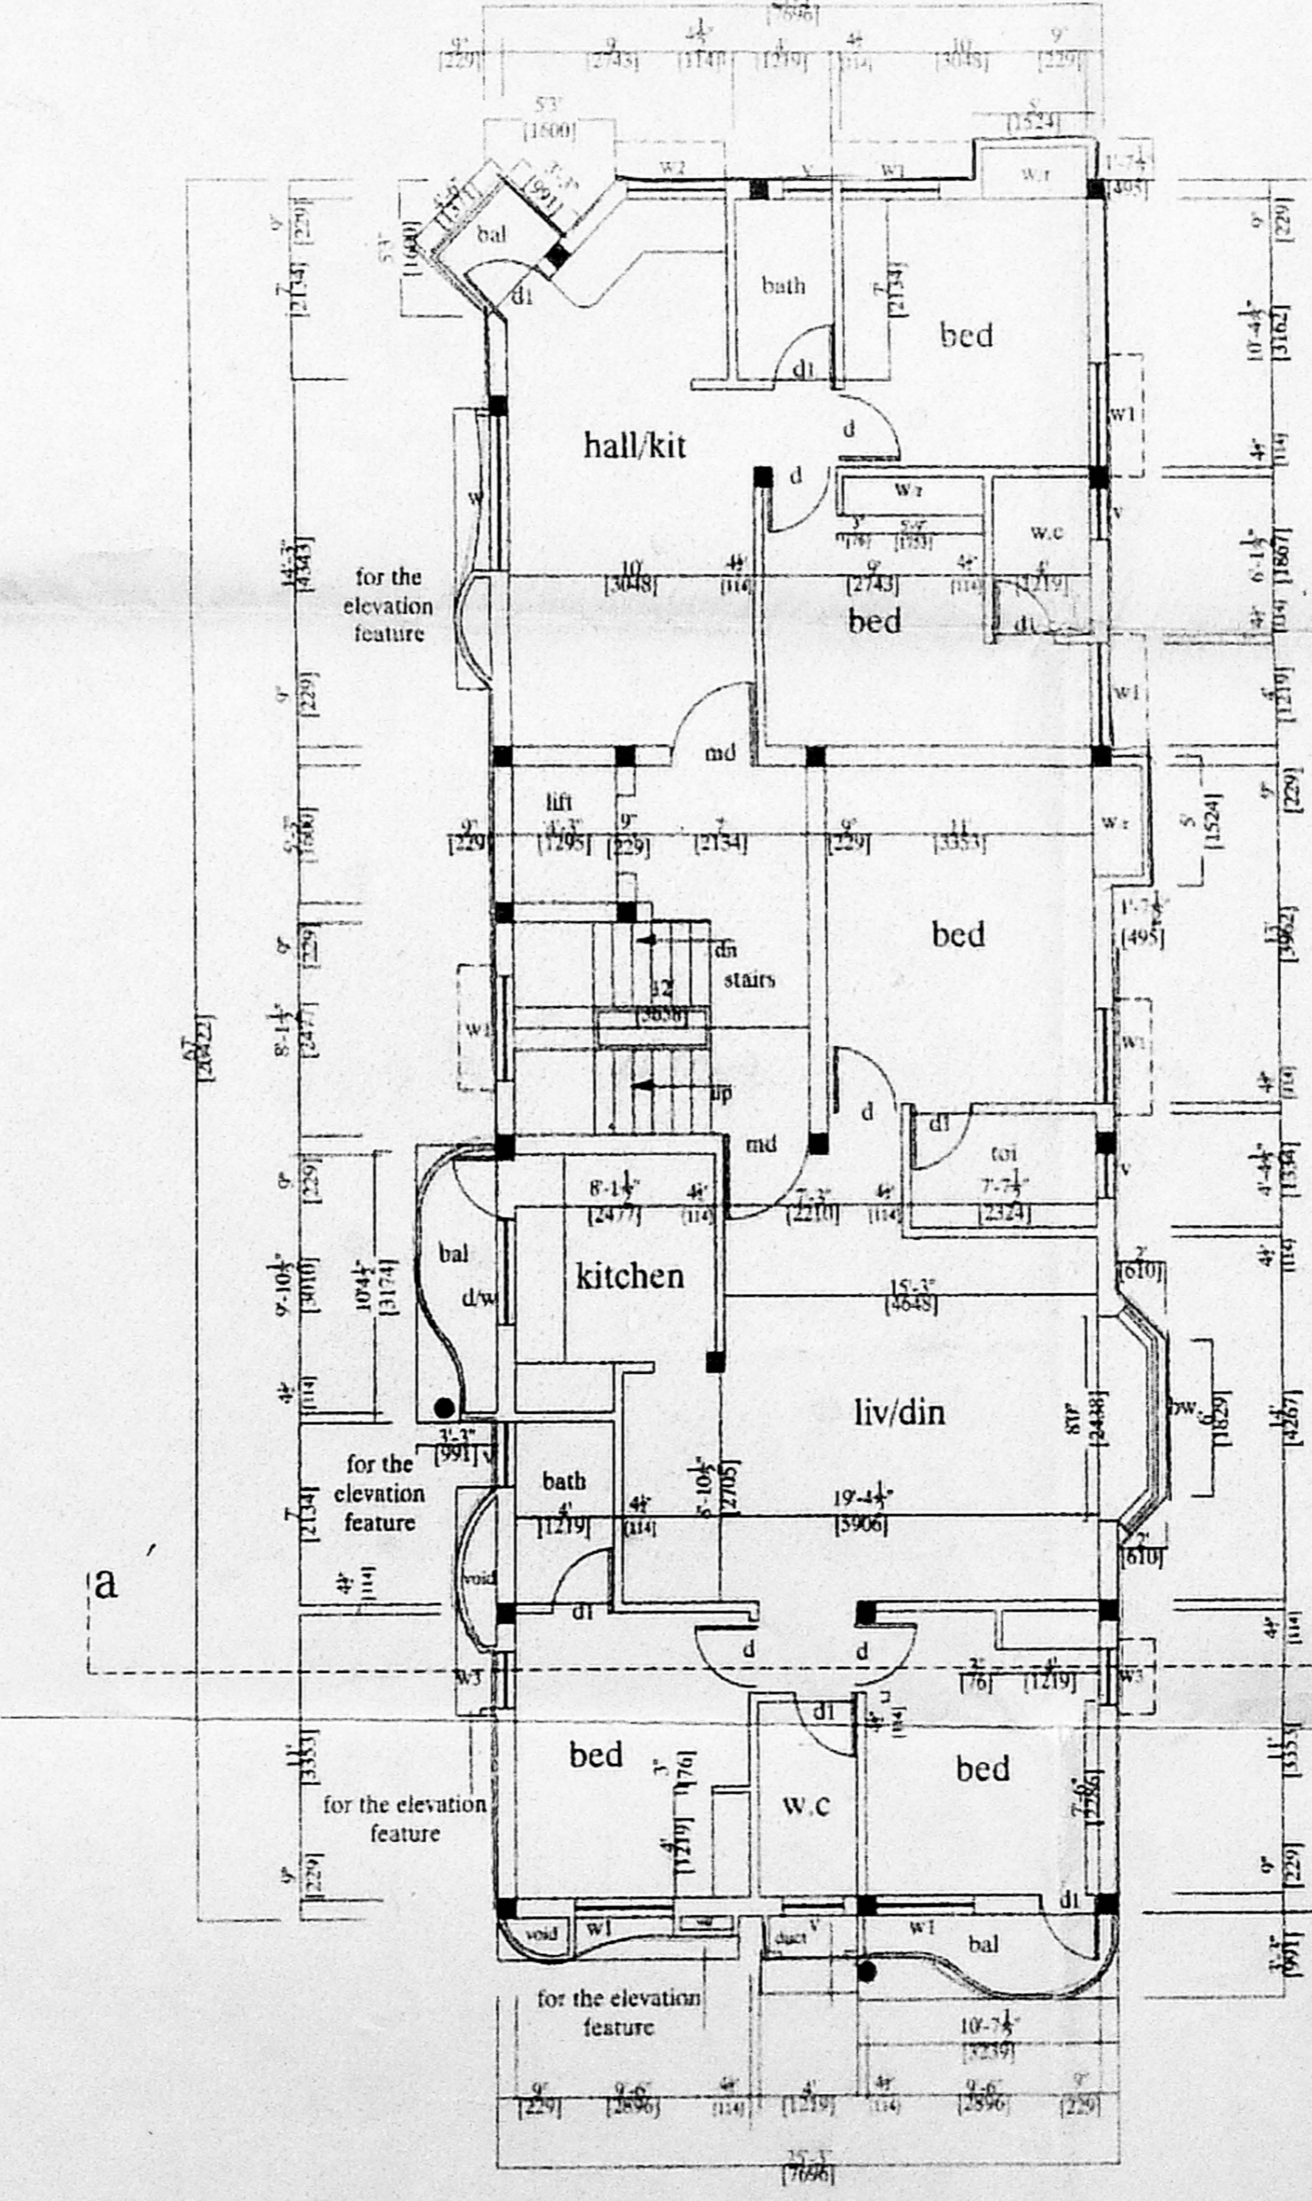

third floor plan

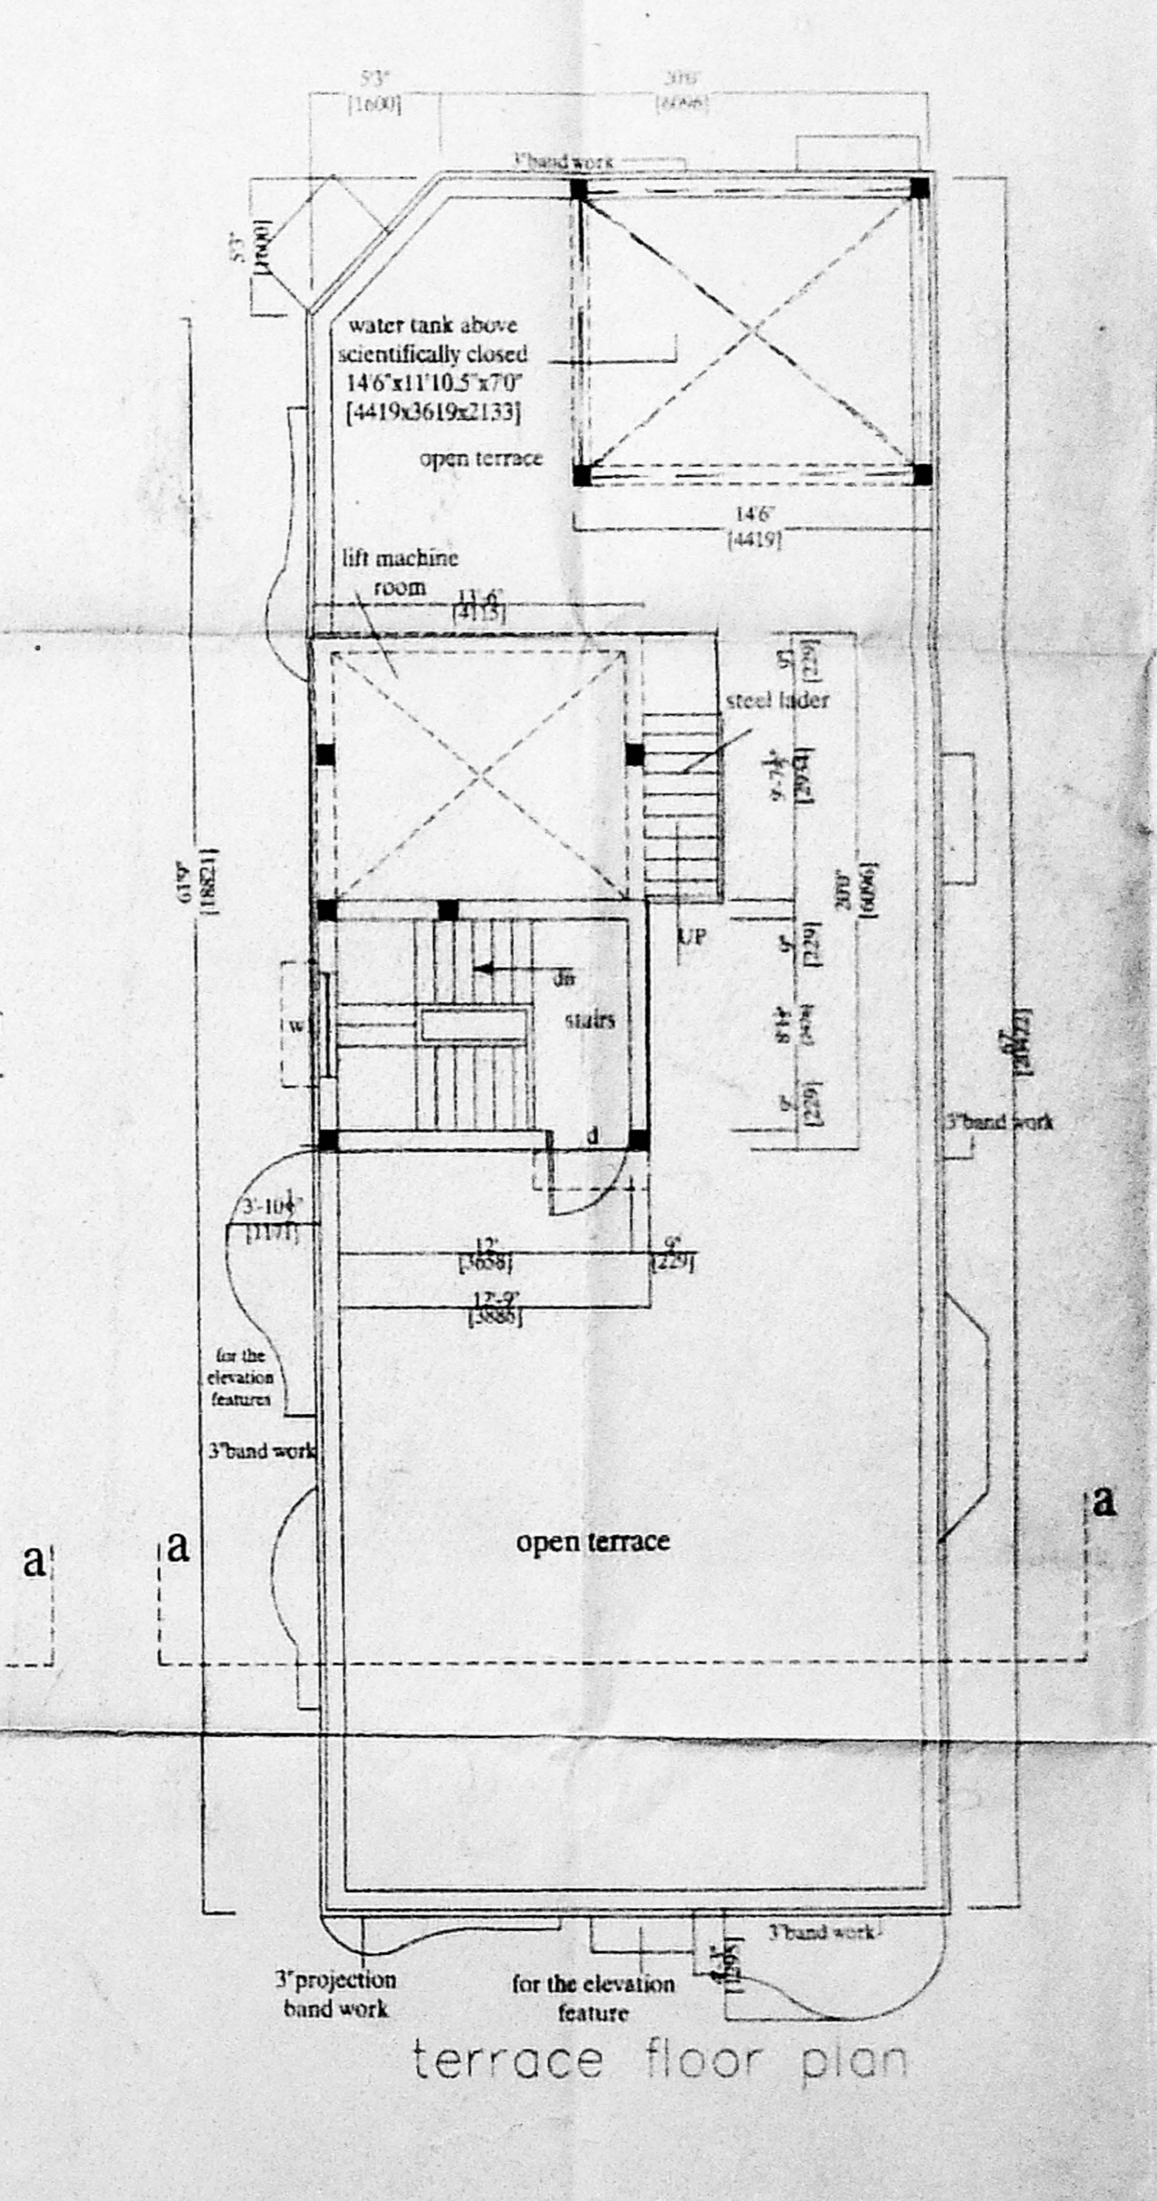

terrace floor plan