



OFFICE COPY


B Sp. 138/9 387/2003
Planning Permit No.

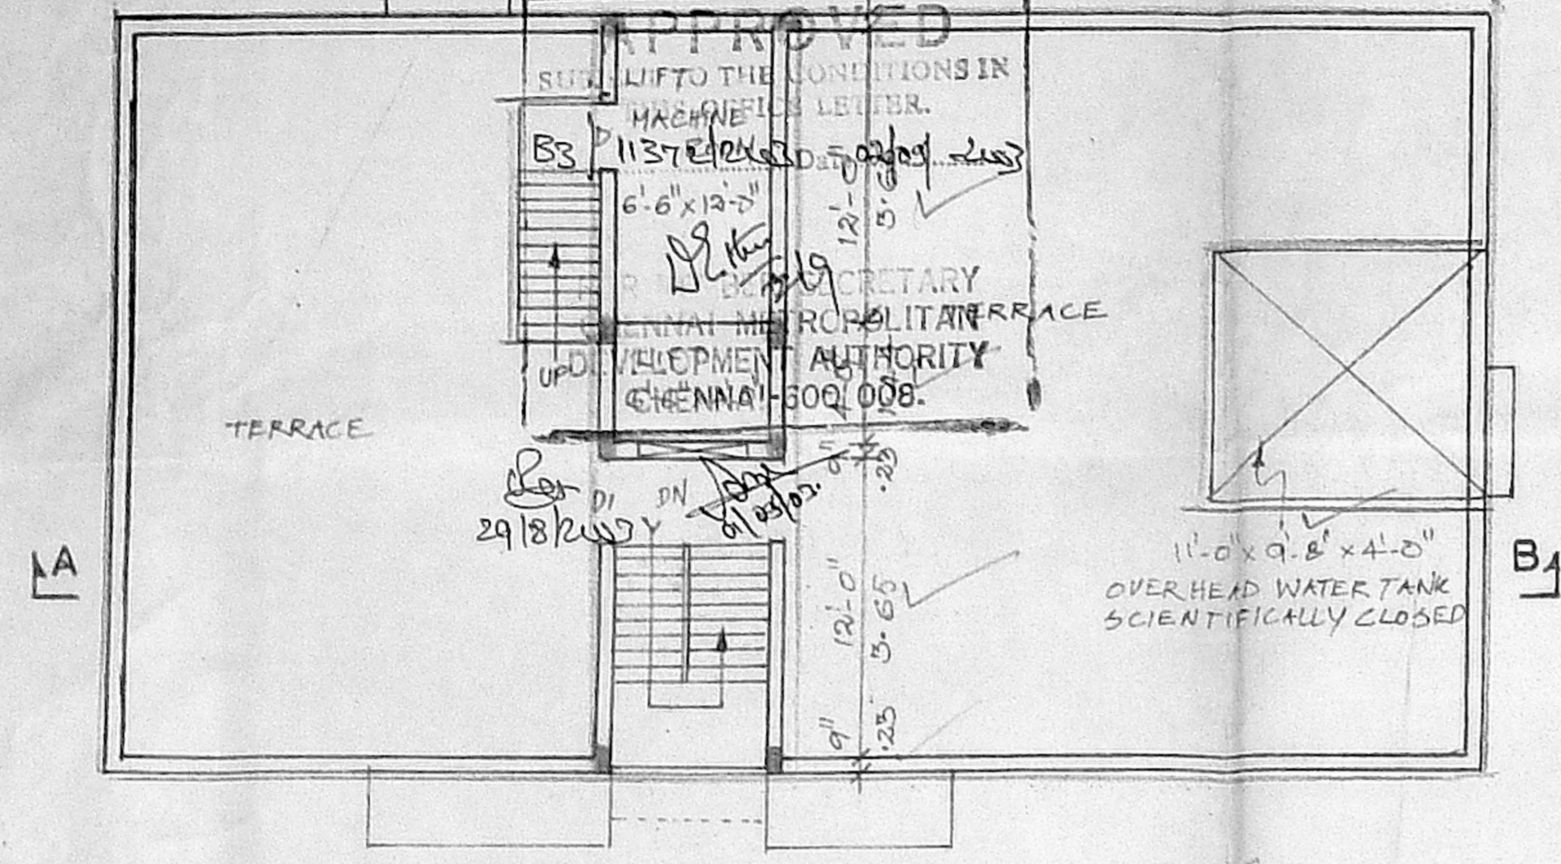


TERRACE FLOOR PLAN

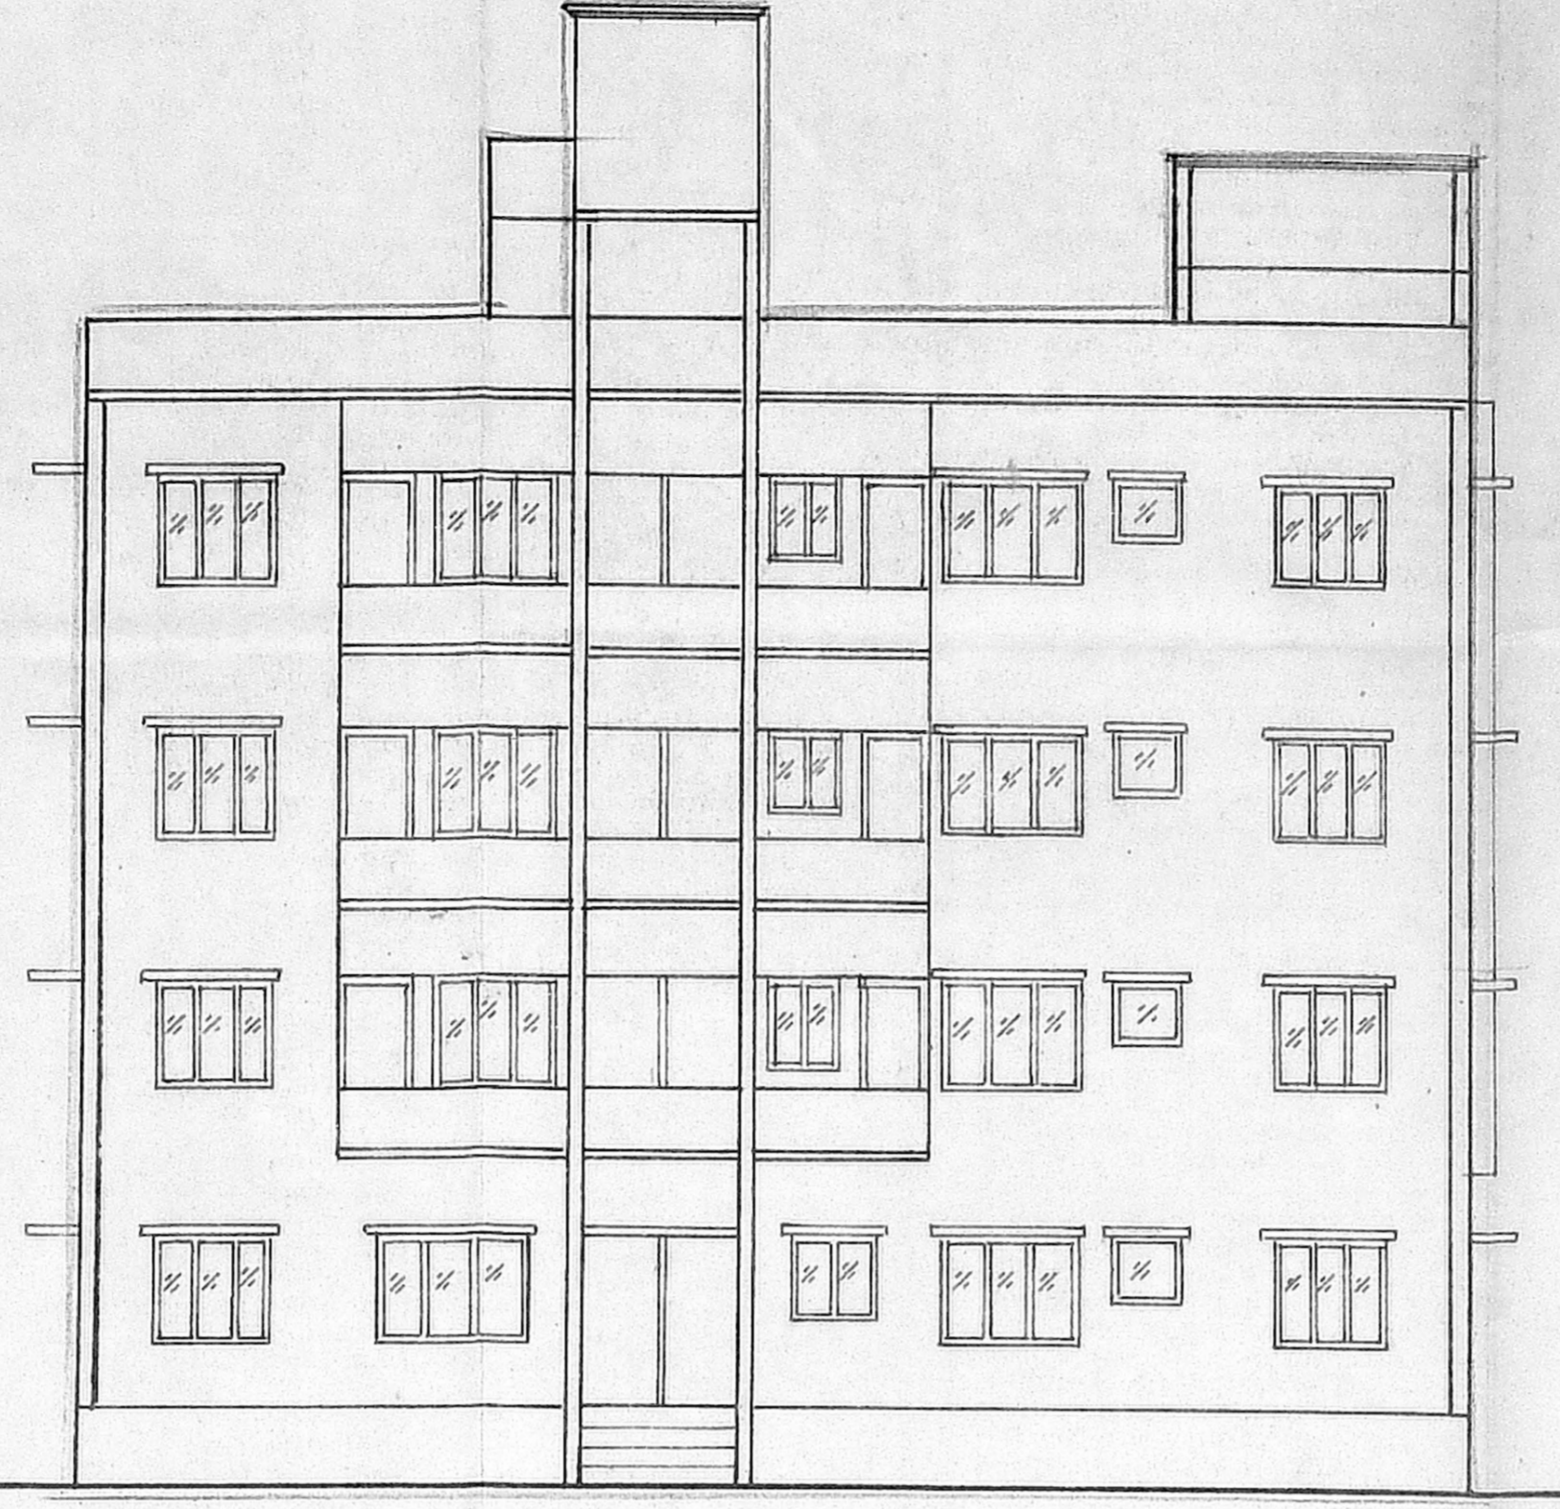


FRONT ELEVATION

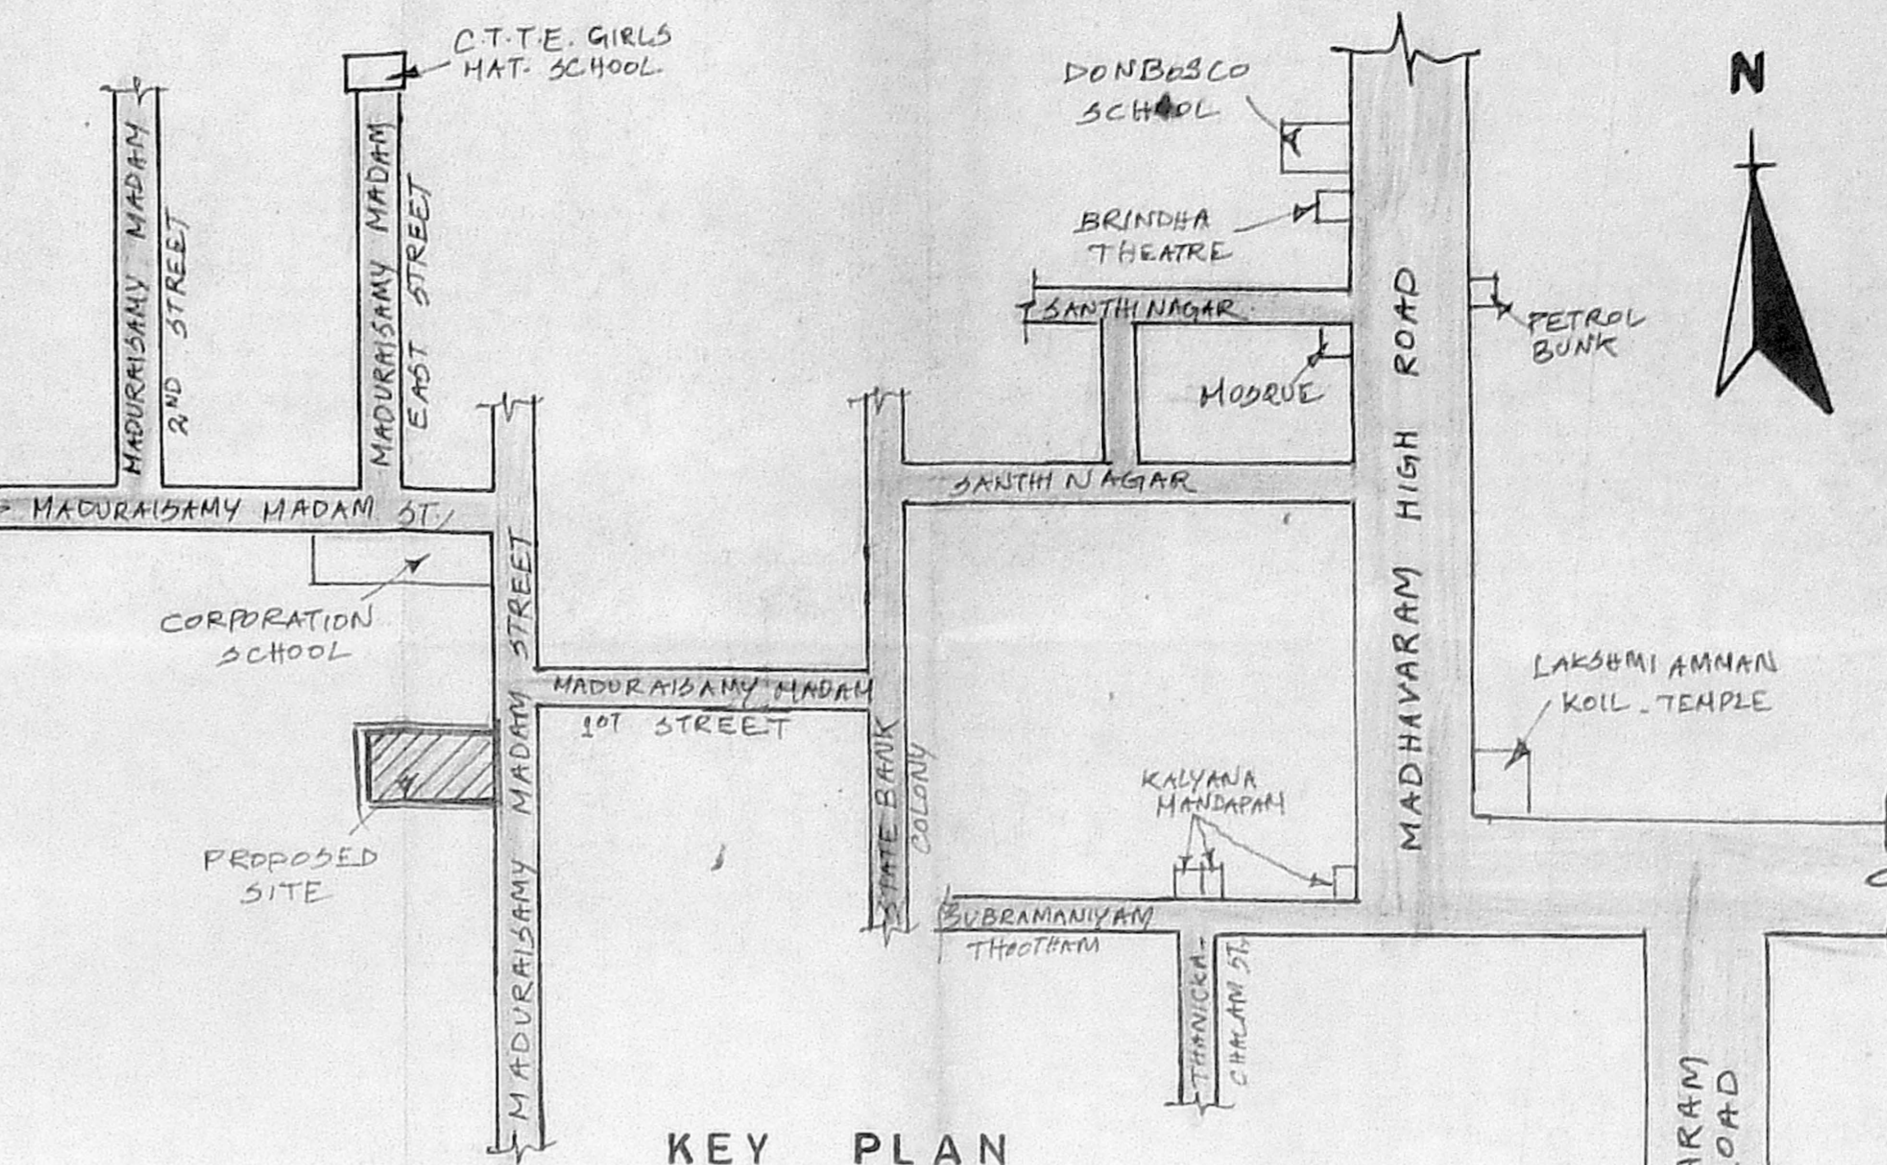


KEY PLAN
Scale: - N.T.S

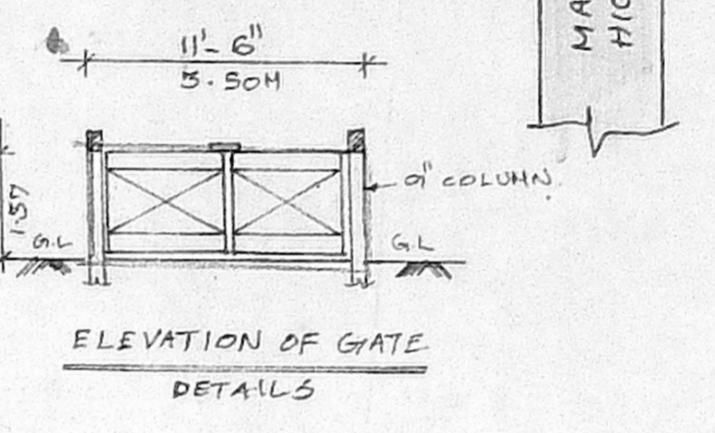


ELEVATION OF GATE DETAILS

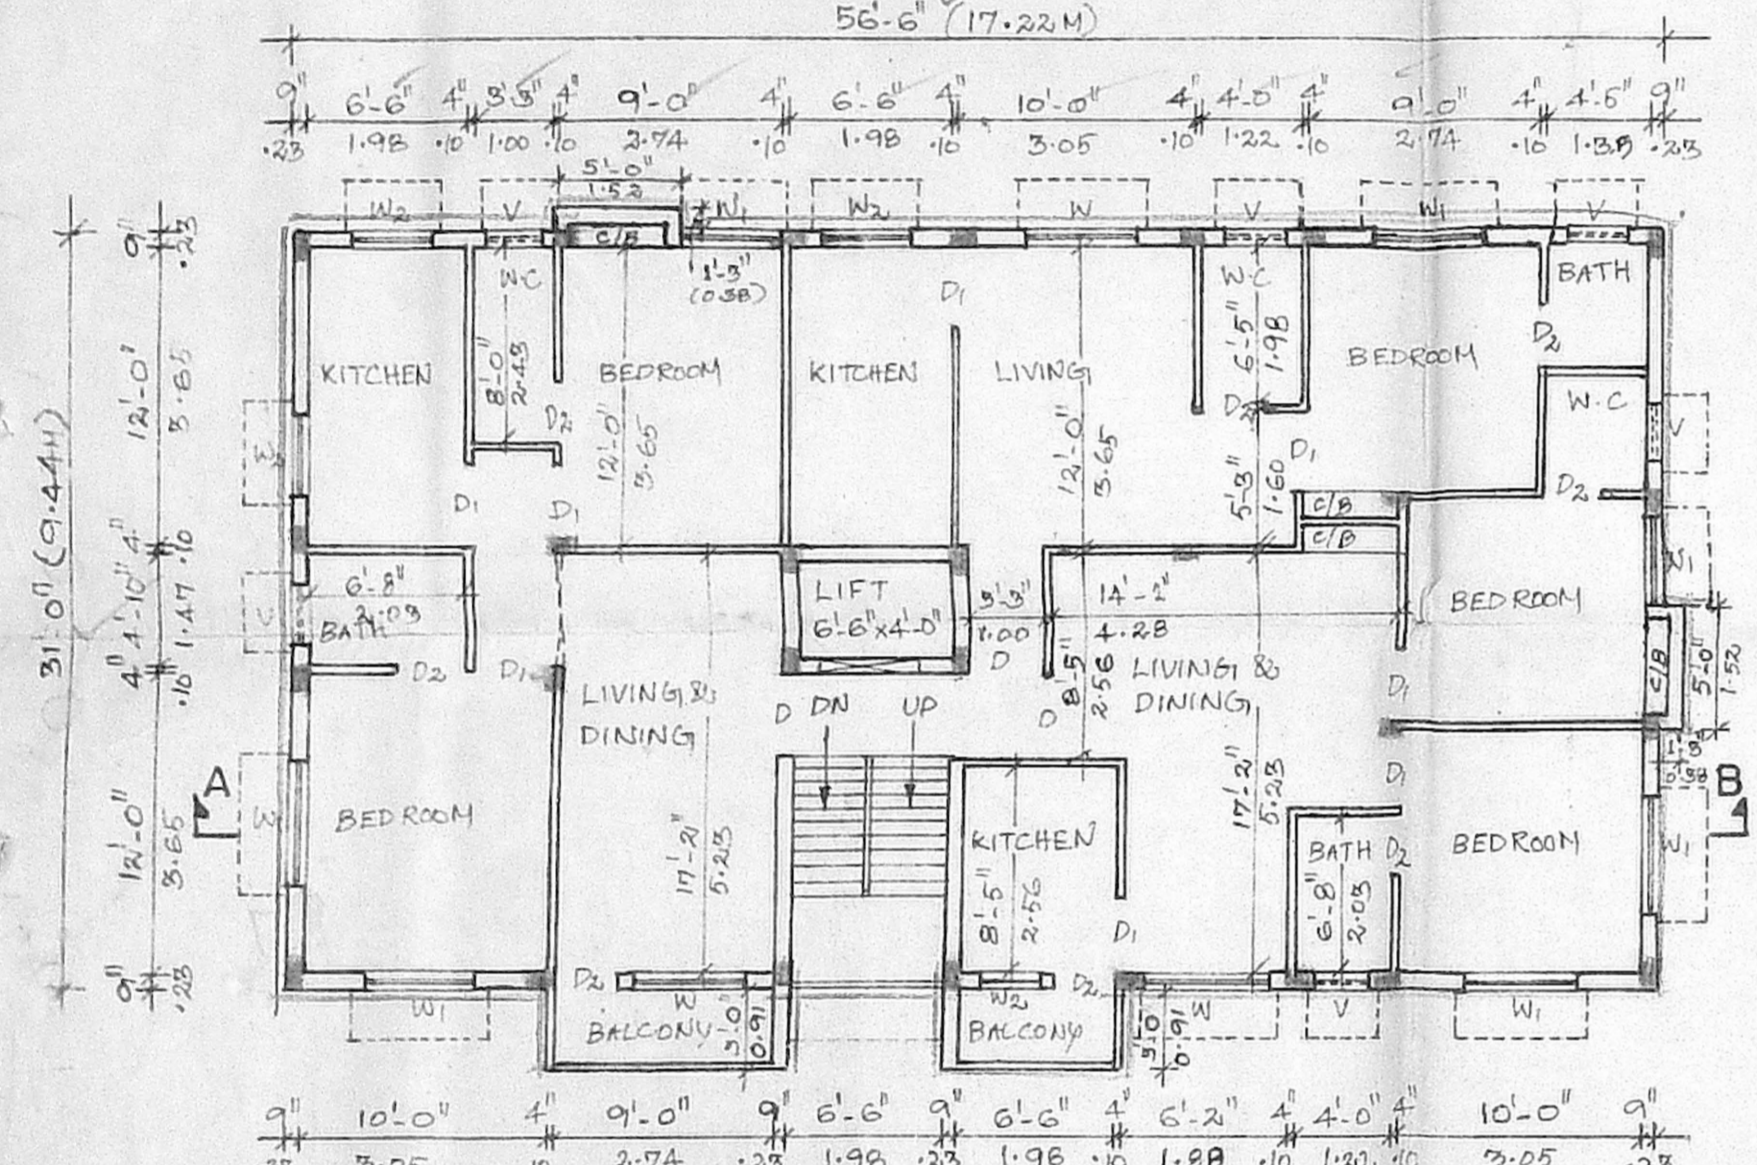


TYPICAL FLOOR PLAN
FIRST, SECOND & THIRD

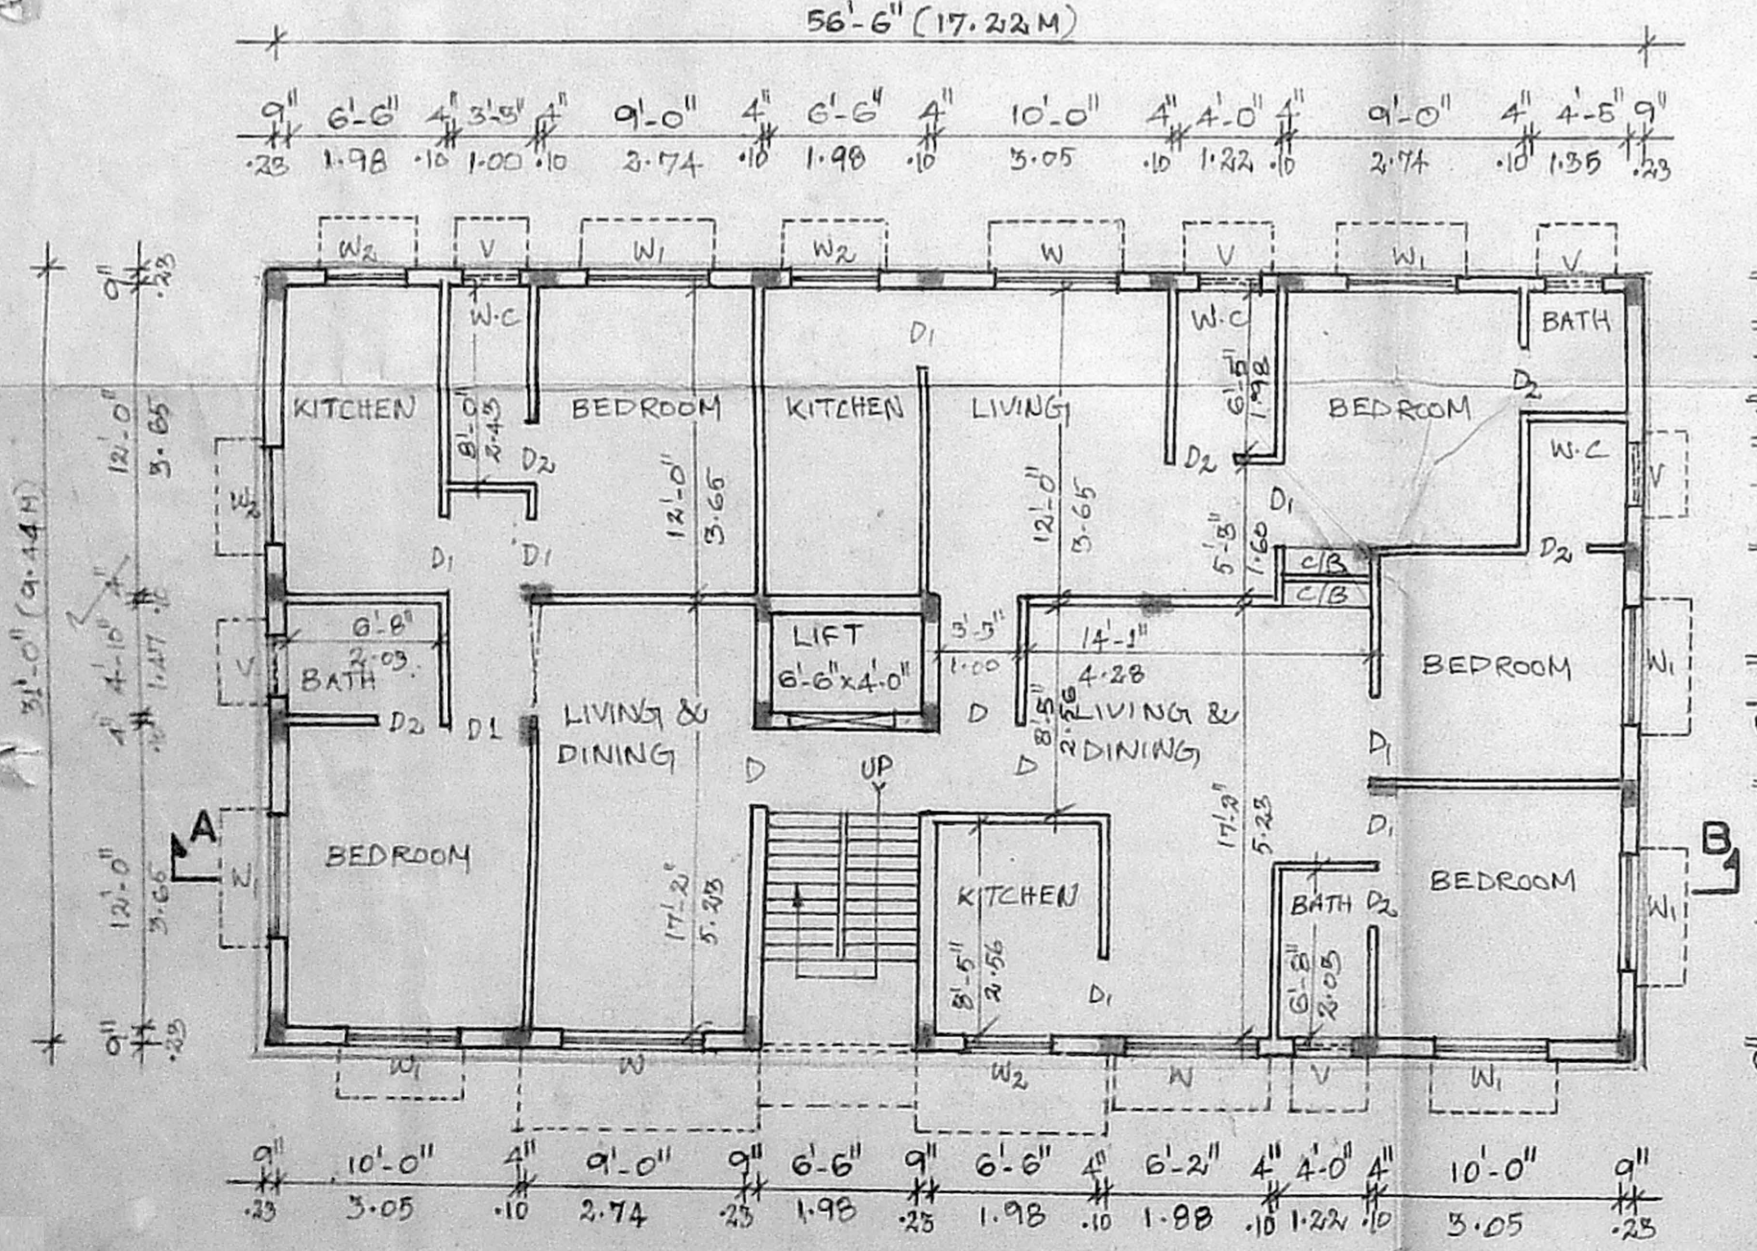


GROUND FLOOR PLAN

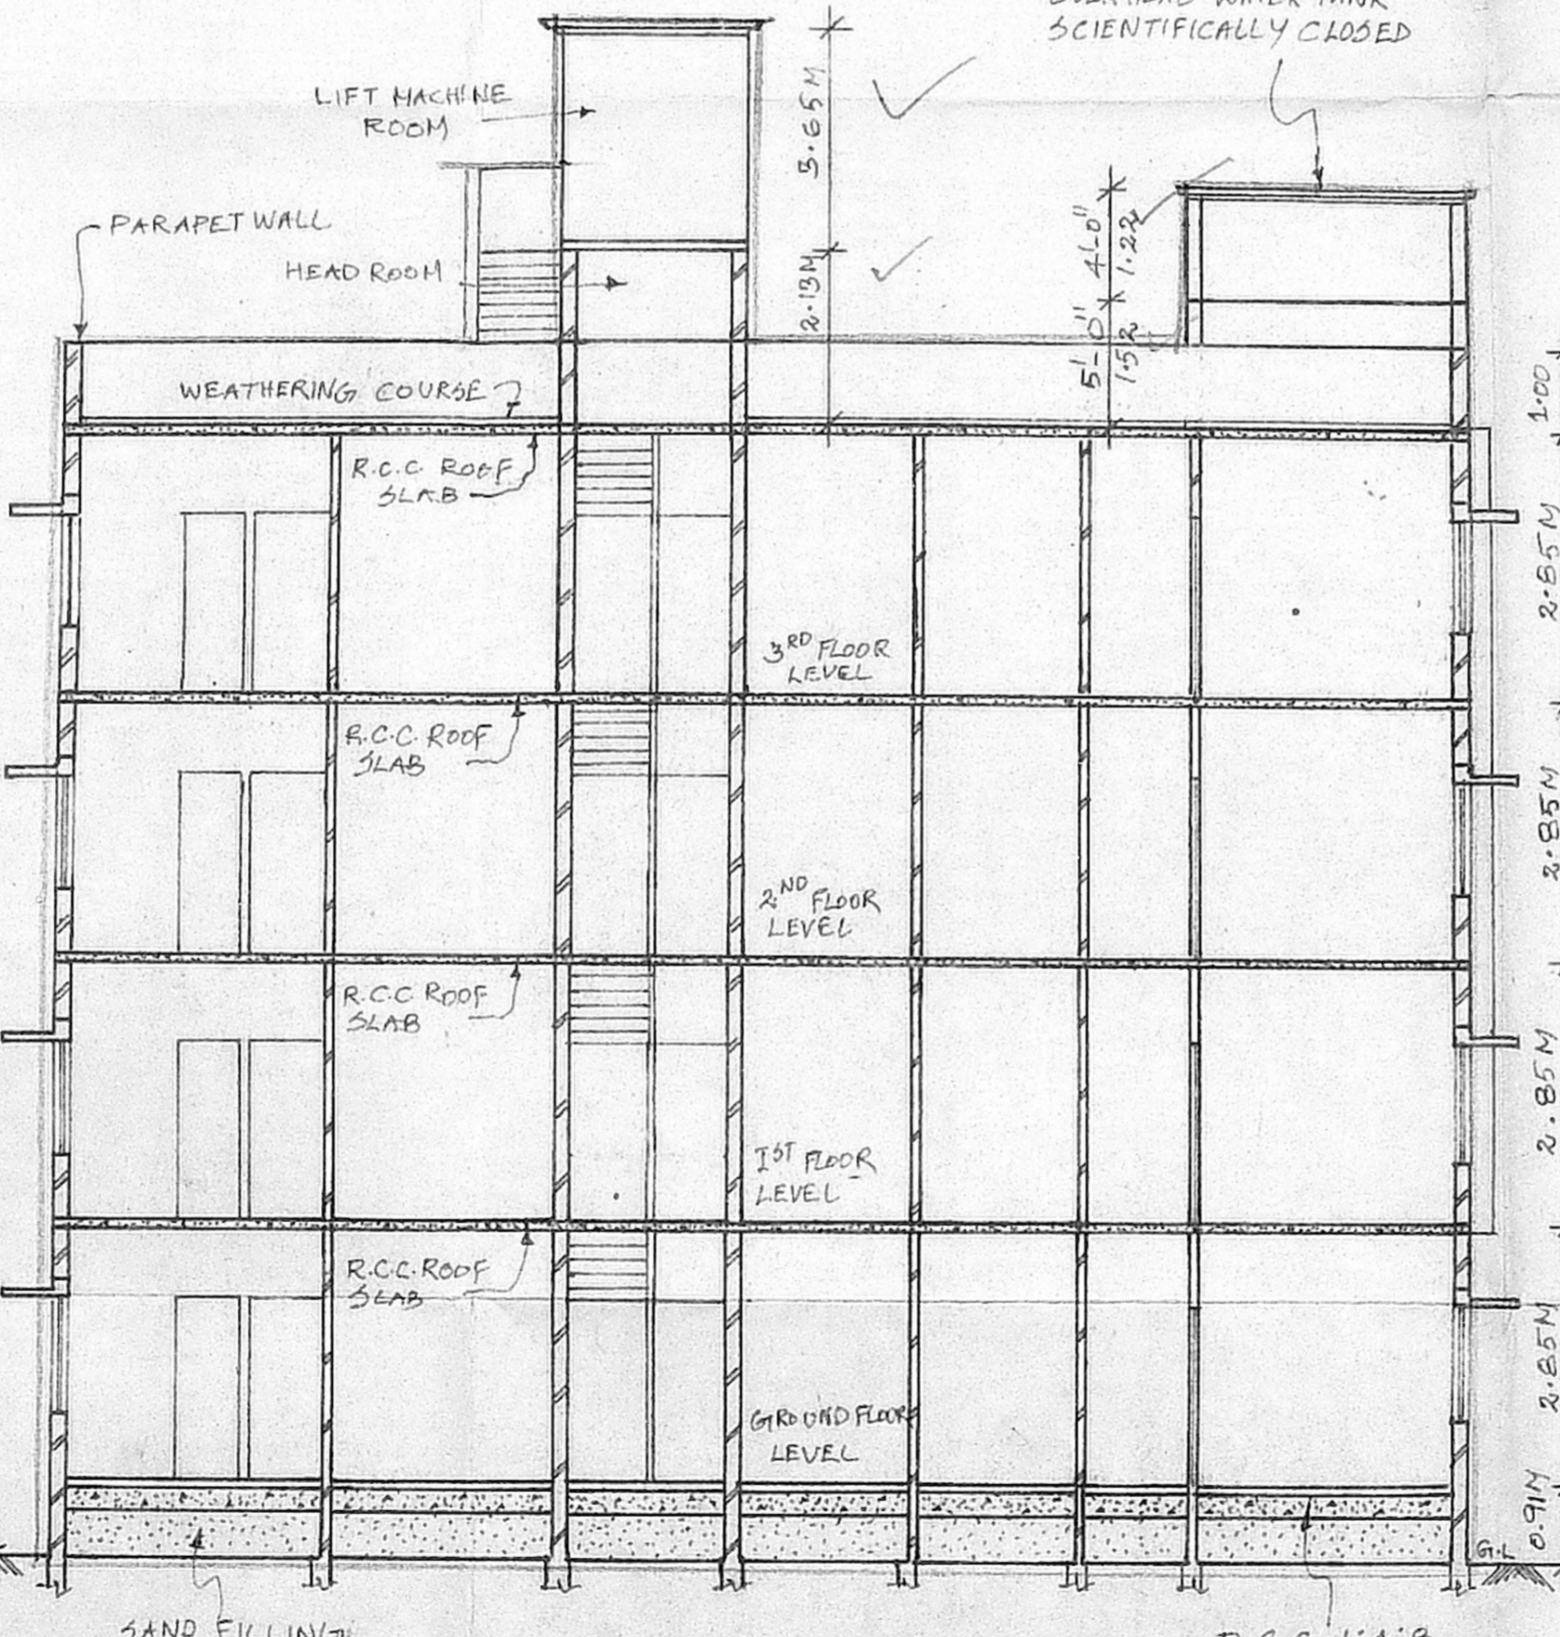

SECTION - A B

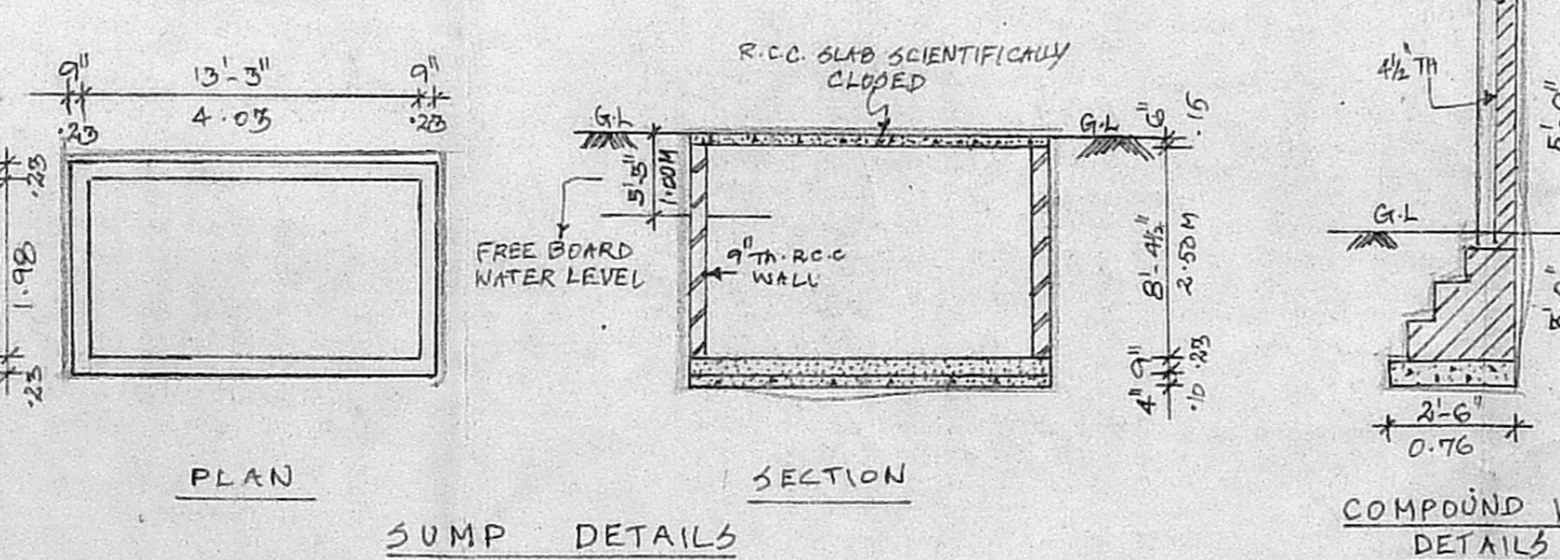


SUMP DETAILS

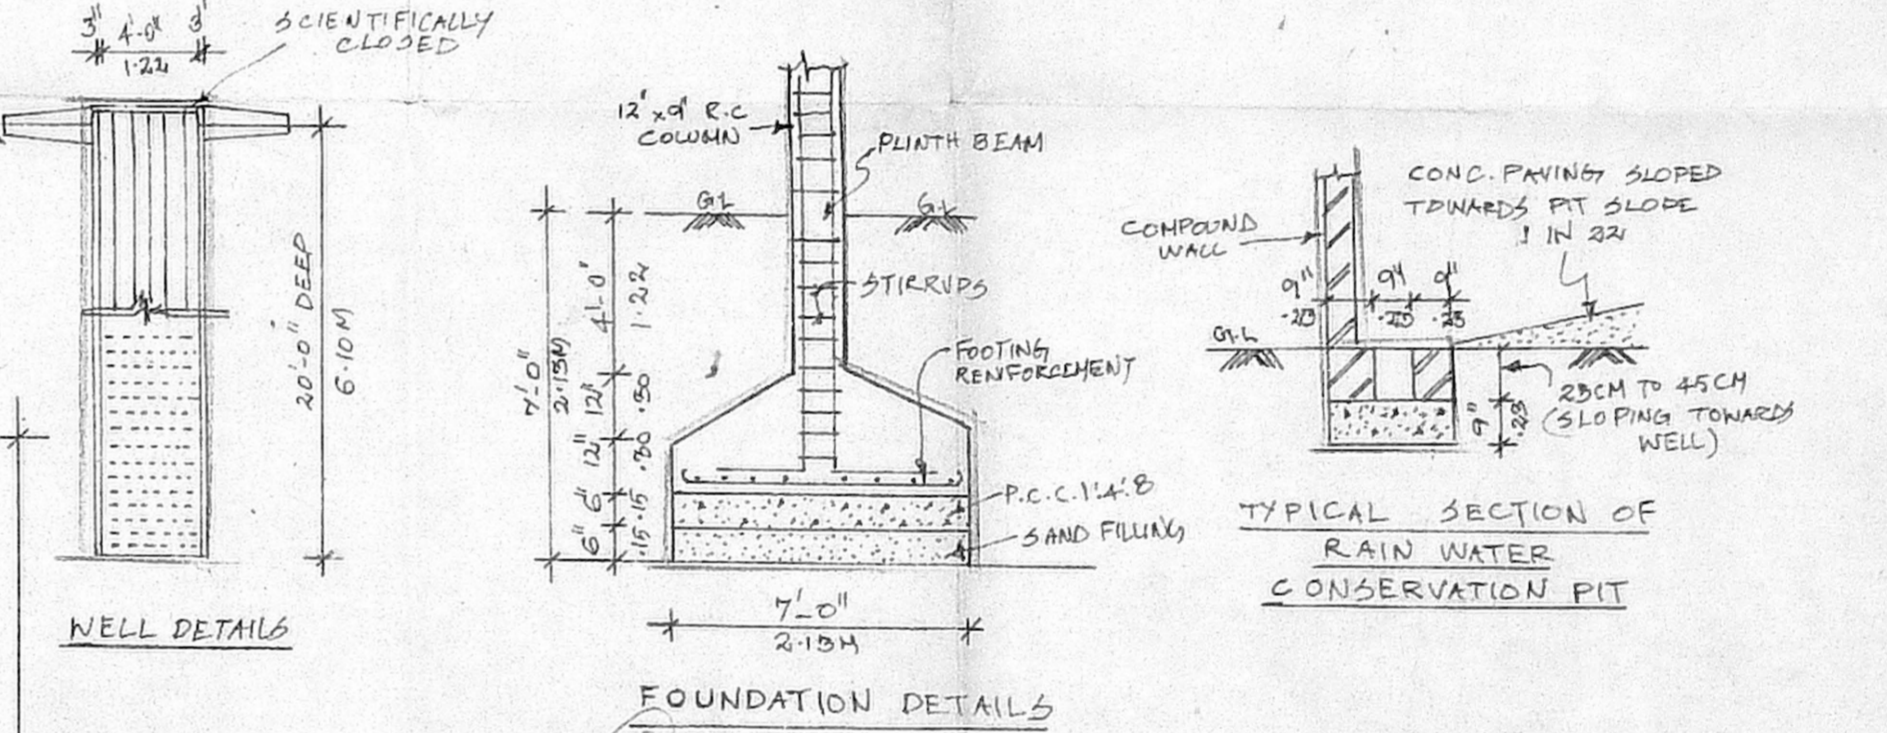

WELL DETAILS

FOUNDATION DETAILS

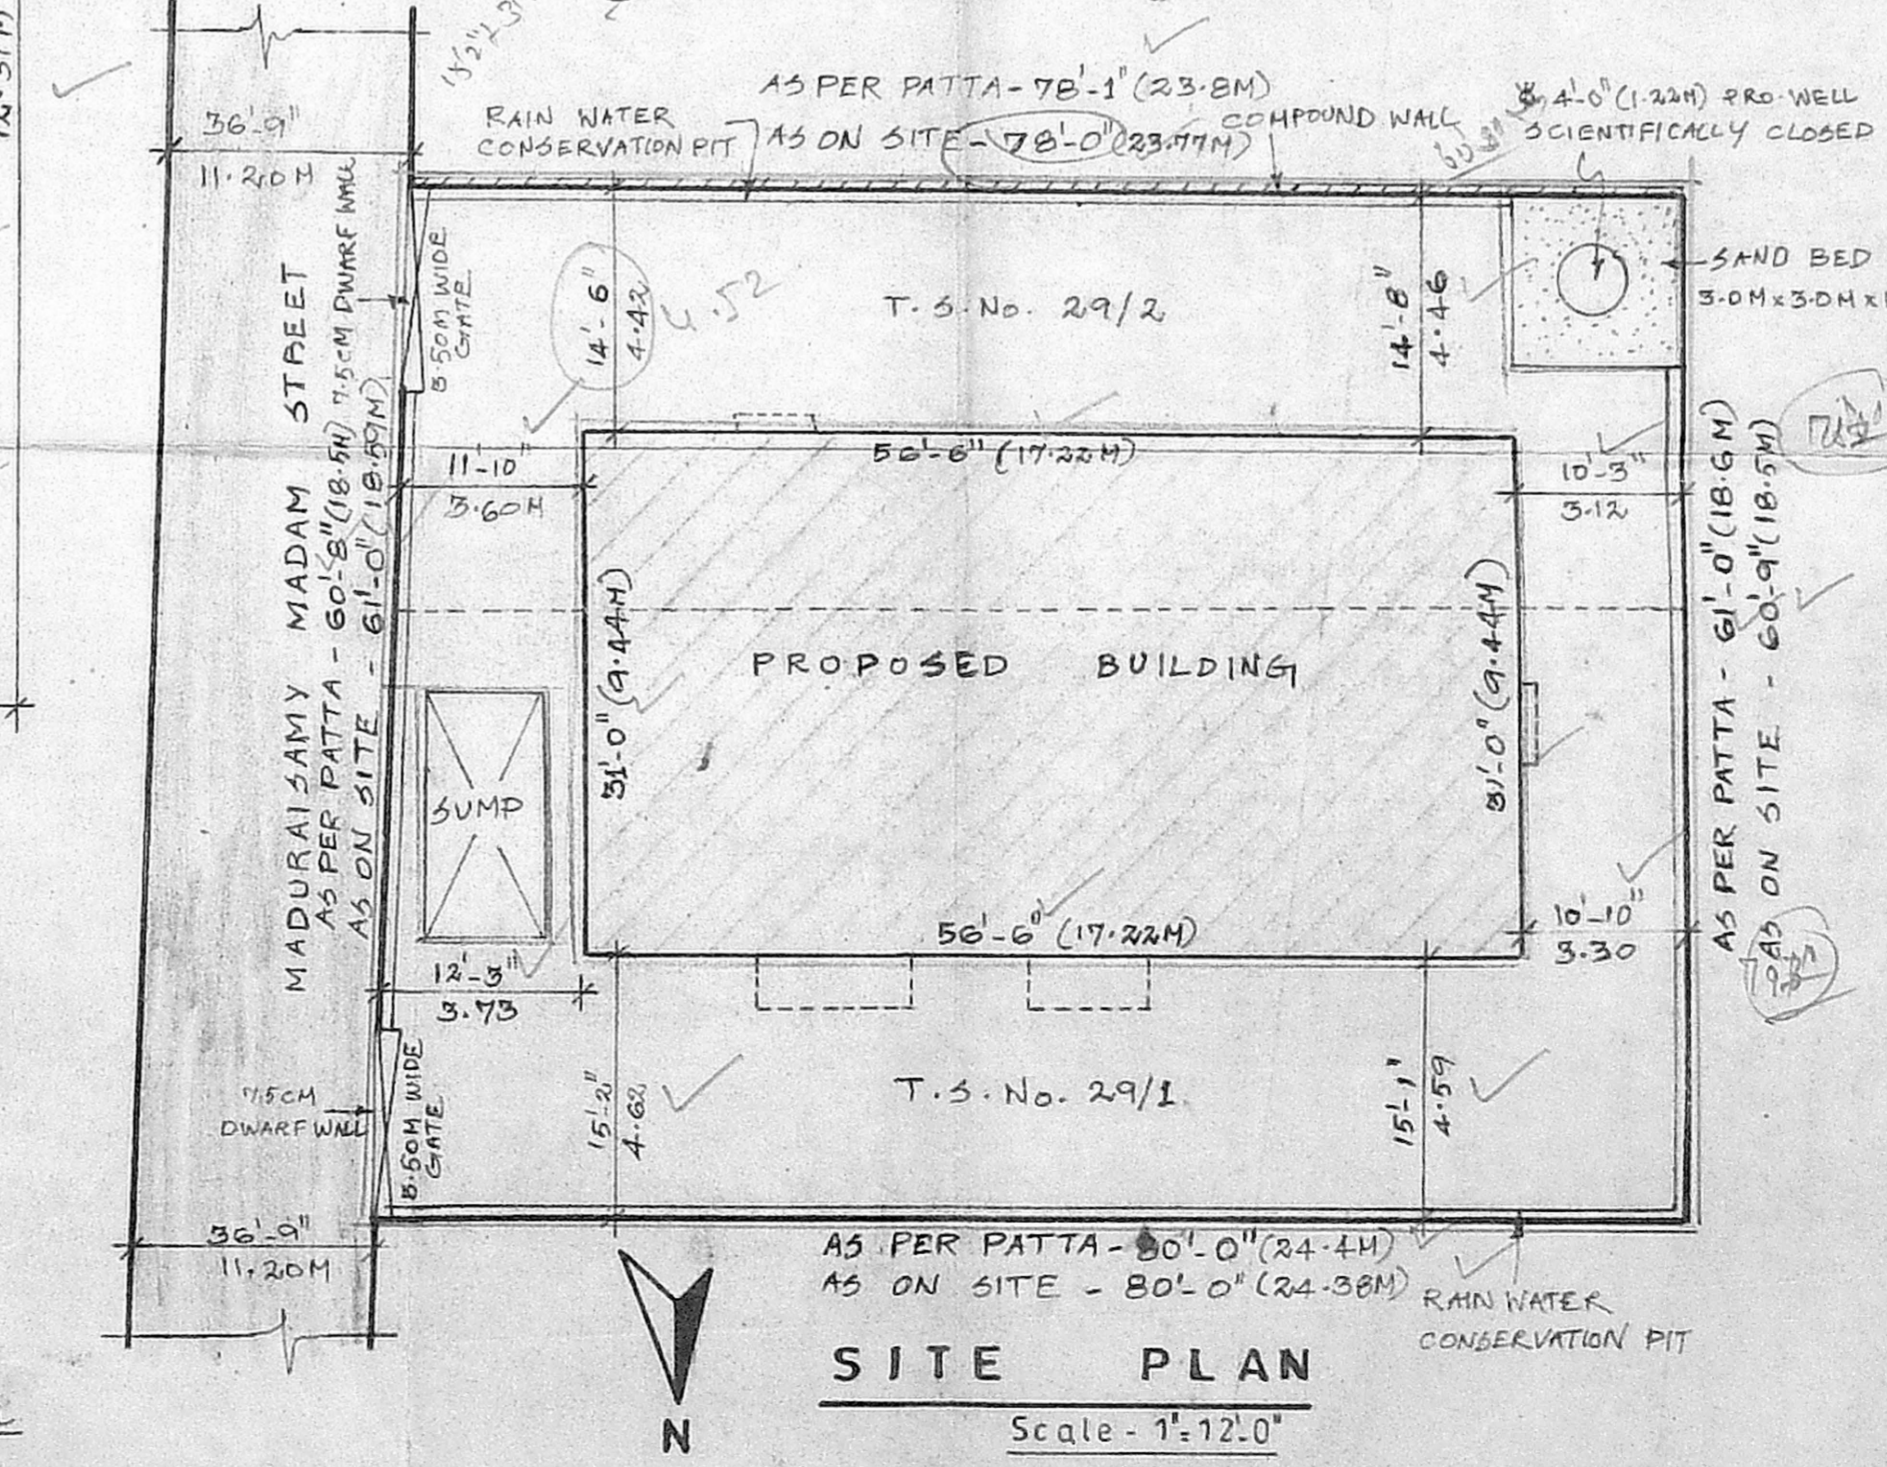

SITE PLAN
Scale: - 1"=12'0"

- Revised Plan
SPECIFICATIONS
- R.C.C. COLUMN & BEAM FOUNDATION.
 - R.C.C. WALLS CONNECTED WITH MAINING BEAM.
 - CEILING TO BE PLASTERED WITH C.M. 1:5.
 - BRICK WORK TO BE PLASTERED WITH C.M. 1:5.
 - WALLS ARE PLASTERED WITH C.M. 1:5.
 - WALLS ARE PAINTED BY CEMENT PAINT.
 - LINTELS ARE TO BE OVER WINDOWS.
 - GLAZERY IN CORNER WINDOWS.
 - ROOF SLAB COVERED BY R.C.C. SLAB.
 - ALL R.C.C. WORK IN C.M. 1:2:4.
 - APPROXIMATE COURSE IS LAID WITH PROPER CARE.
 - ALL R.C.C. COLUMNS ARE 9" X 12".

SCHEDULE OF JOINERY

D-DOOR	3'-3" x 7'-0" (3.00M x 2.13M)
D ₁ -DOOR	3'-0" x 7'-0" (0.91M x 2.13M)
D ₂ -DOOR	2'-6" x 7'-0" (0.76M x 2.13M)
W ₁ -WINDOW	6'-0" x 4'-6" (1.82M x 1.37M)
W ₂ -WINDOW	4'-6" x 4'-6" (1.37M x 1.37M)
W ₃ -WINDOW	3'-6" x 3'-0" (1.06M x 0.91M)
M ₃ -WINDOW	3'-0" x 1'-6" (0.91M x 0.45M)

PROPOSED RESIDENTIAL FLATS AT DOOR Nos.75/1, 75/2, MADURAI-SAMY MADAM ST., PERAMBUR, CHENNAI - 600 011 IN S.No.93/1 PART, T.S.No.29/1, 29/2, BLOCK No.25, SEMBIUM VILLAGE.

CORPORATION DIVISION No.51. ZONE - IV.

LEGENDS

PROPOSED	==	SCALE	1"=8'-0" (or) 1:100
ROAD	==	DATE :	02/01/2006
BOUNDARY	==		

AREA STATEMENTS

	sq.ft	sq.m
PLOT AREA	4805.57	446.43
GROUND FLOOR AREA	1751.50	162.71
FIRST FLOOR AREA	1816.98	168.79
SECOND FLOOR AREA	1816.98	168.79
THIRD FLOOR AREA	1816.98	168.79
TOTAL AREA	7202.44	669.10

F.S.1 - 7202-44 - 1-49, Plot Coverage 1816.98 37.8%
4805.57 4805.57

LICENSED SURVEYOR

[Signature]
LICENSED SURVEYOR, A.C.B.
CORPORATION OF MADRAS
AMBATTUR MUNICIPALITY
W-43, ANNA NAGAR, MADRAS-40

OWNER SIGNATURE

[Signature]
Power Agent of Mr. Venugopal & Others.