




OFFICE COPY

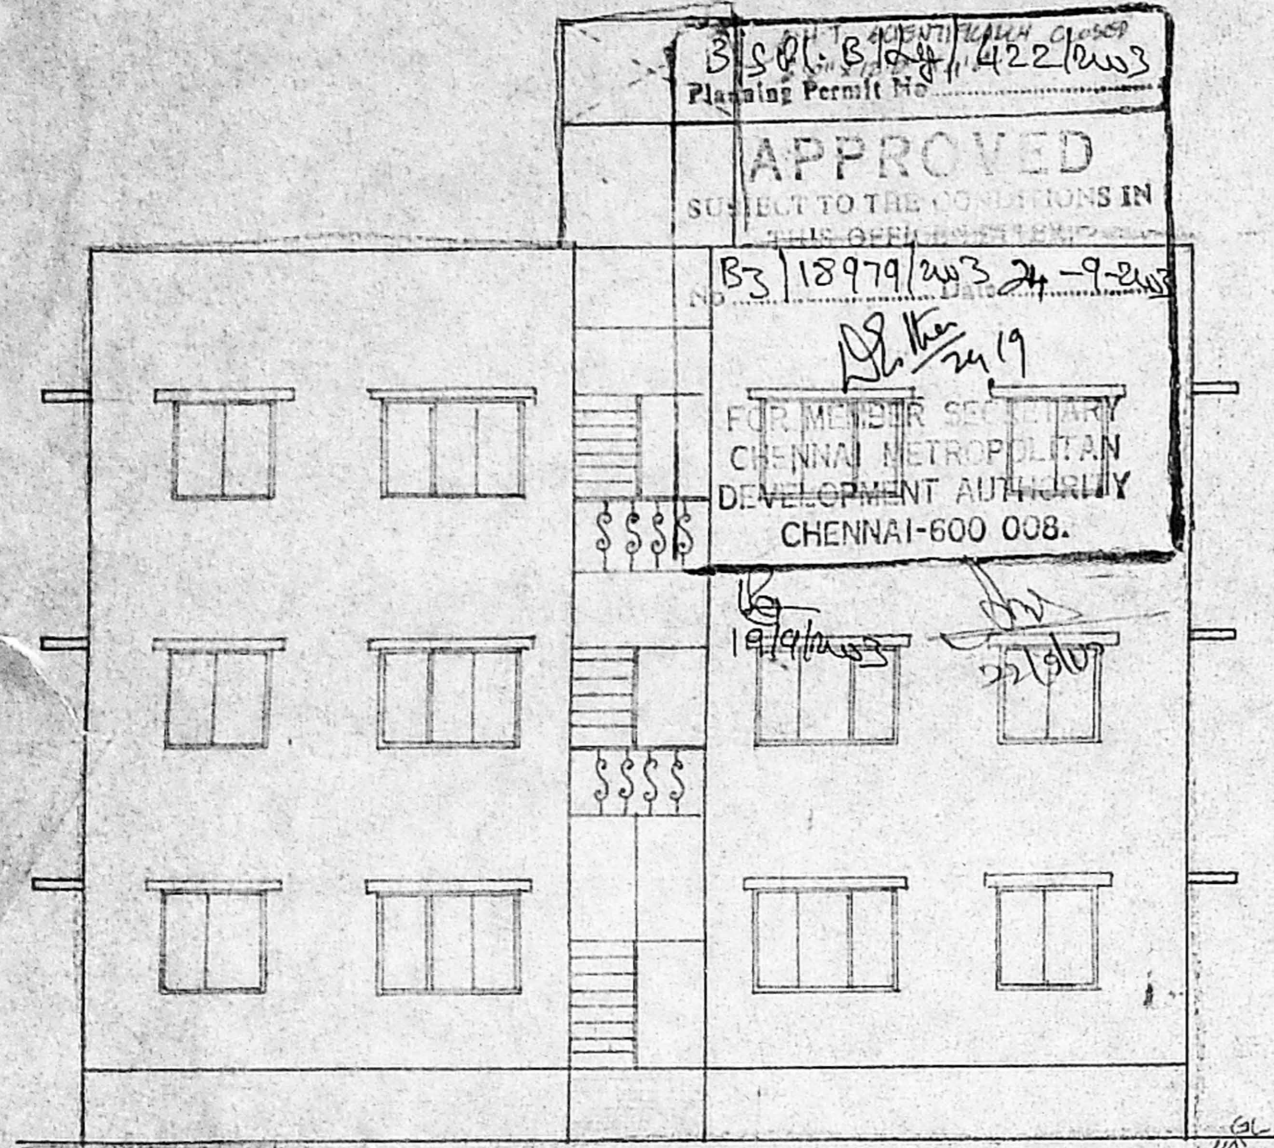


FRONT ELEVATION

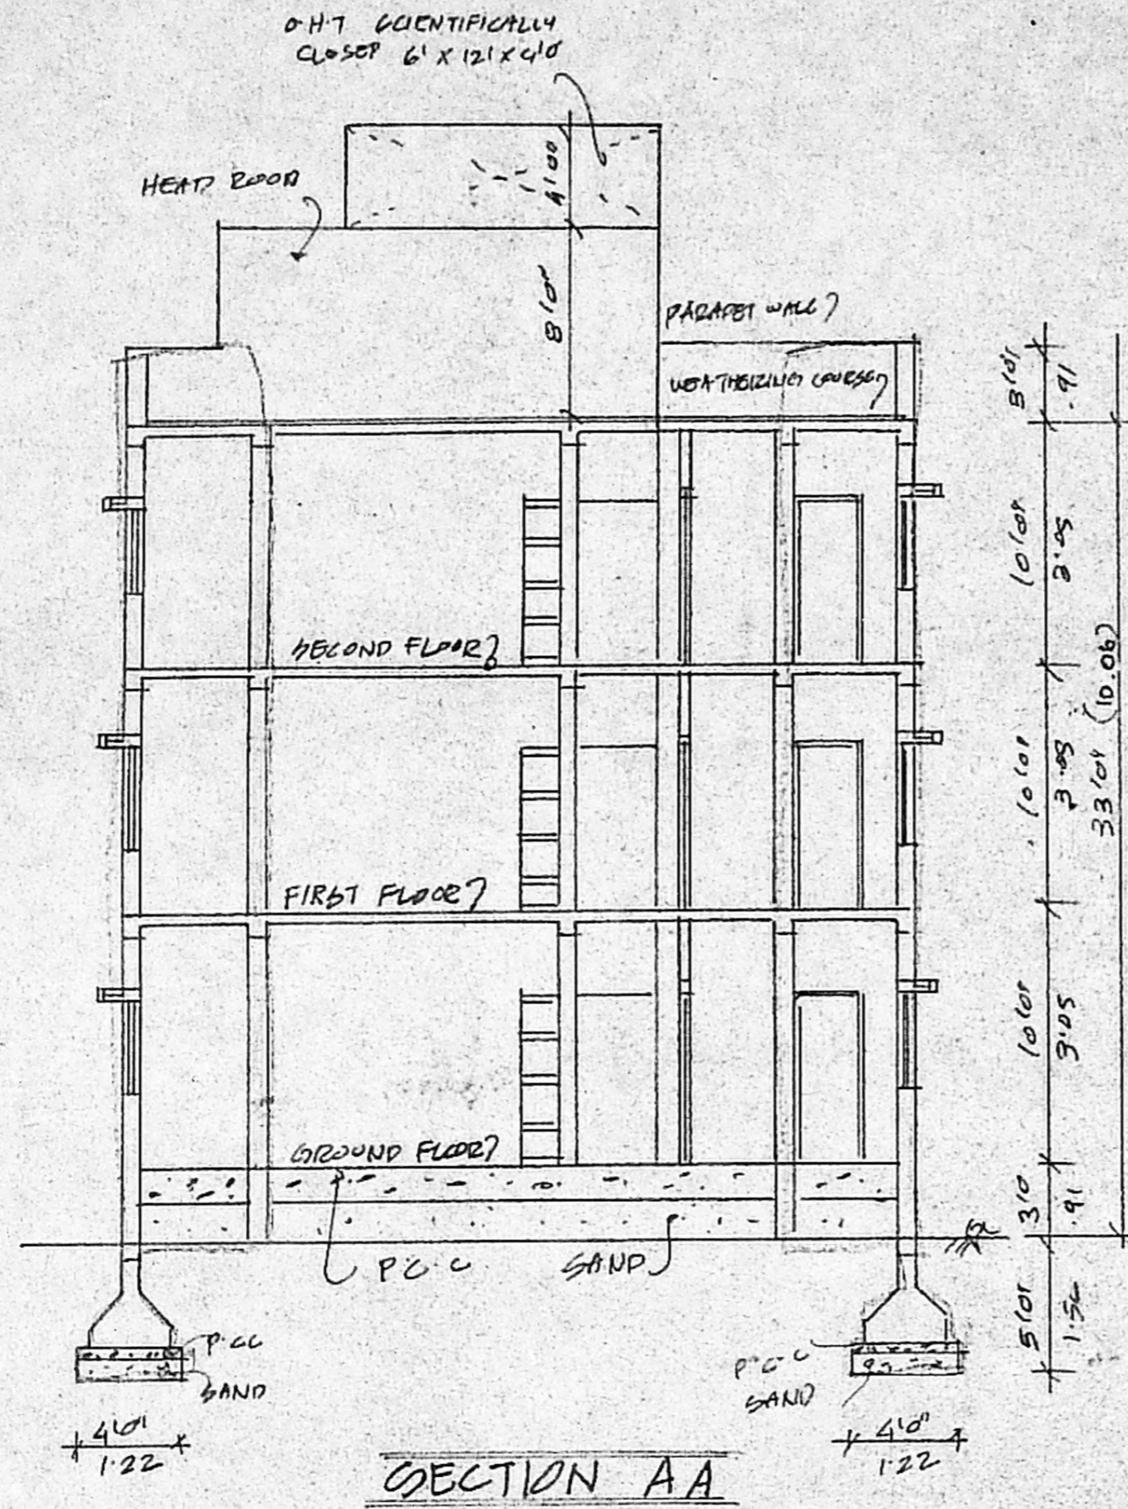


SECTION AA

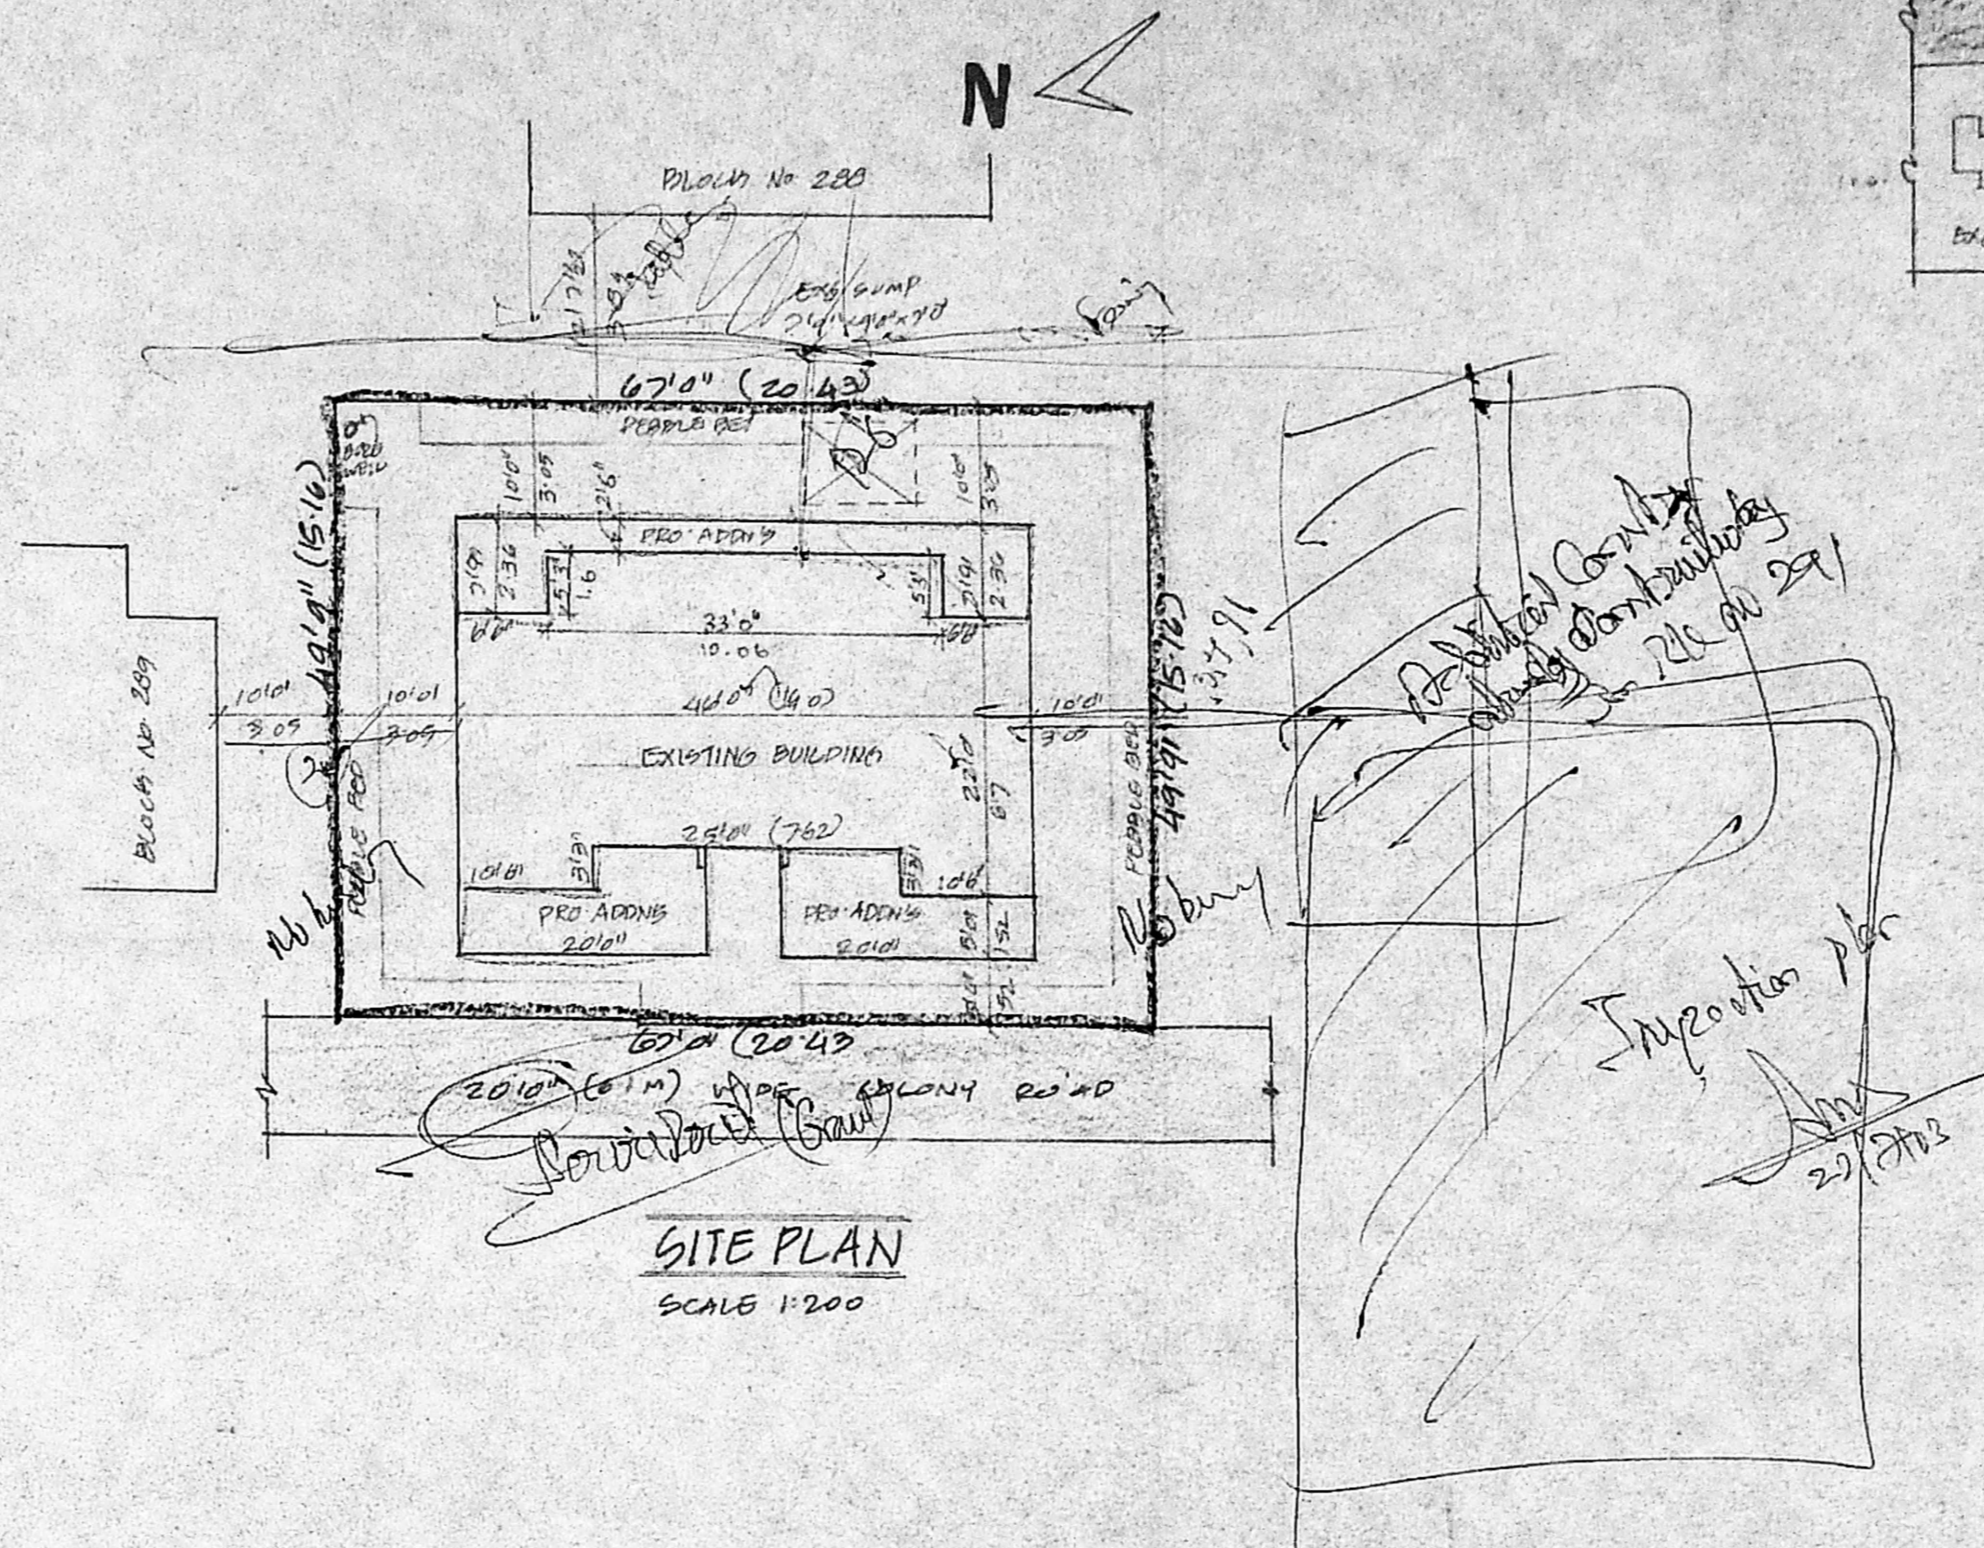


SITE PLAN
SCALE 1:200

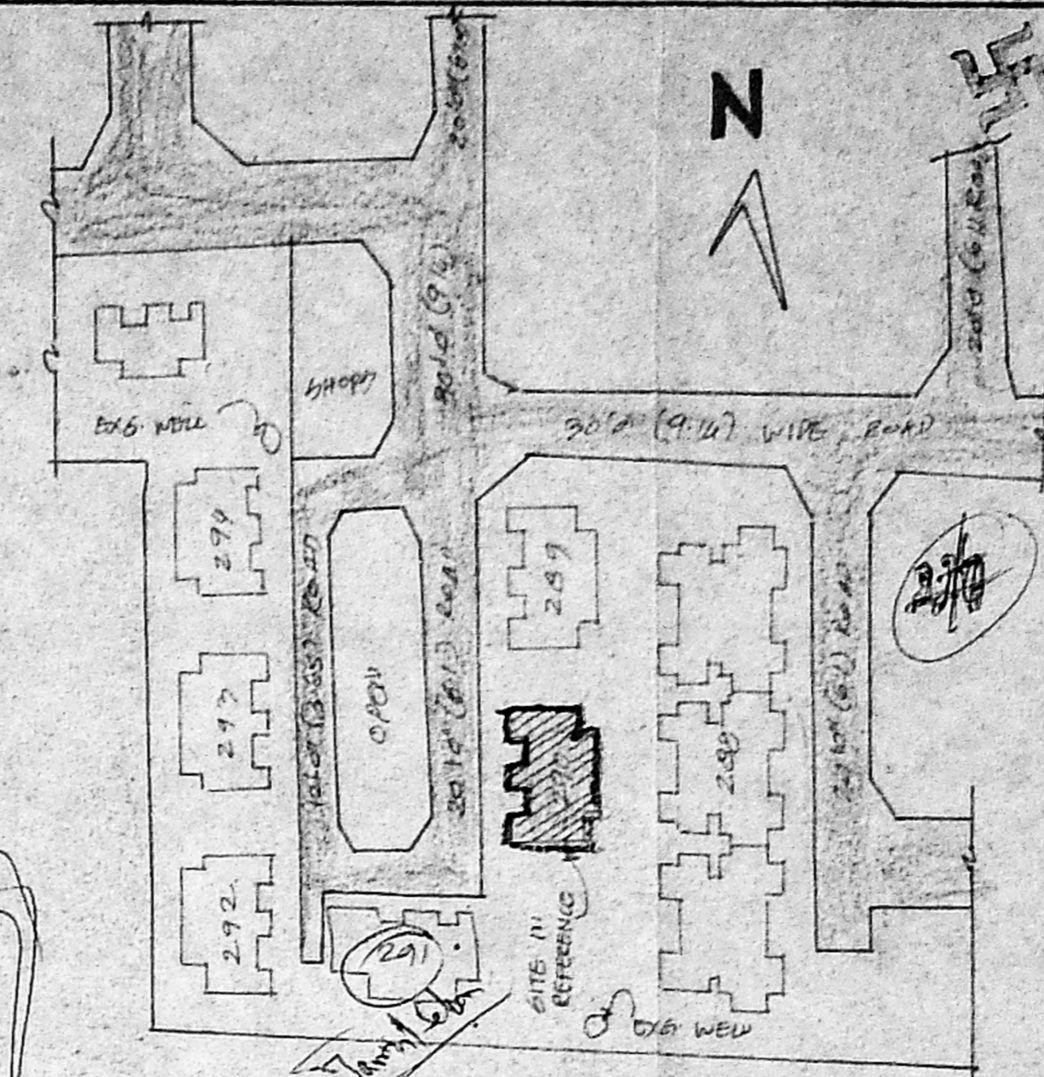

KEY PLAN
N.T.S

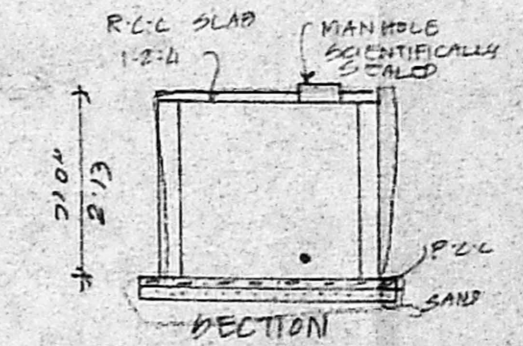

DETAILS OF SUMP

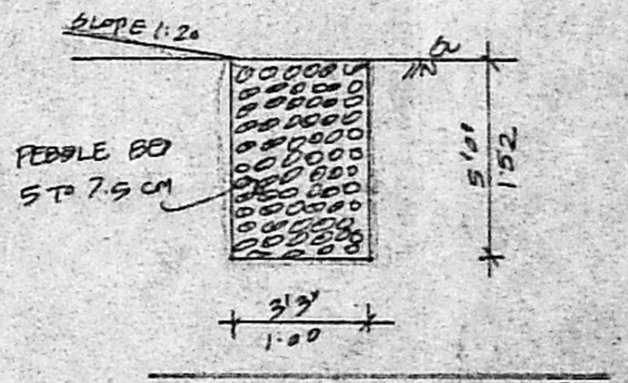

DETAILS OF PEBBLE BED

PLAN SHOWING THE PROPOSED ADDITIONAL CONSTRUCTION AT BLOCK NO. 290, BELLY COURT IN BELLY AREA ANNA NAGAR SCHEME (T.N.B.B) ANNA NAGAR CHENNAI-40. S.No. 201/PT OF KUDAMBEDU VILLAGE, EGMORE NUNGAMBASAM TALUK, CHENNAI DISTRICT. DIV-64, ZONE-5

CMDA (B)/ No. 1
C.No. B3/1897/2003

SPECIFICATION

FOUNDATION	PLY R.C.C 15:10
FLOORING	PLY R.C.C 1:4:8
ROOF	PLY R.C.C 15:10
BRICK WORK	CLASS I 1:3
PLASTERING	1:3
	A.P.

JOINERY

MD	MAIN DOOR	100 X 2135
D1	DOOR	90 X 2135
D2	DOOR	75 X 2135
W	WINDOW	152 X 122
W	WINDOW	122 X 122
W	WINDOW	91 X 122
V	VEHICULAR	60 X 61

AREA


	SQ.FT	SQ.M
PLOT AREA	3333.00	309.78
EX. GROUND FLOOR	1122.00	104.23
" FIRST FLOOR	1122.00	104.23
" SECOND FLOOR	1122.00	104.23
TOTAL	3366.00	312.69
PRO. GROUND FLOOR	477.00	44.31
" FIRST FLOOR	477.00	44.31
" SECOND FLOOR	477.00	44.31
TOTAL	1431.00	132.93
TOTAL BUILT UP AREA	4797.00	445.52
PLOT COVERAGE	47.97%	F.S. 1.44

REFERENCE


PROPOSED	
ROAD	
BOUNDARY	
EXISTING	

(A. N. RANJITH KUMAR)


OWNER

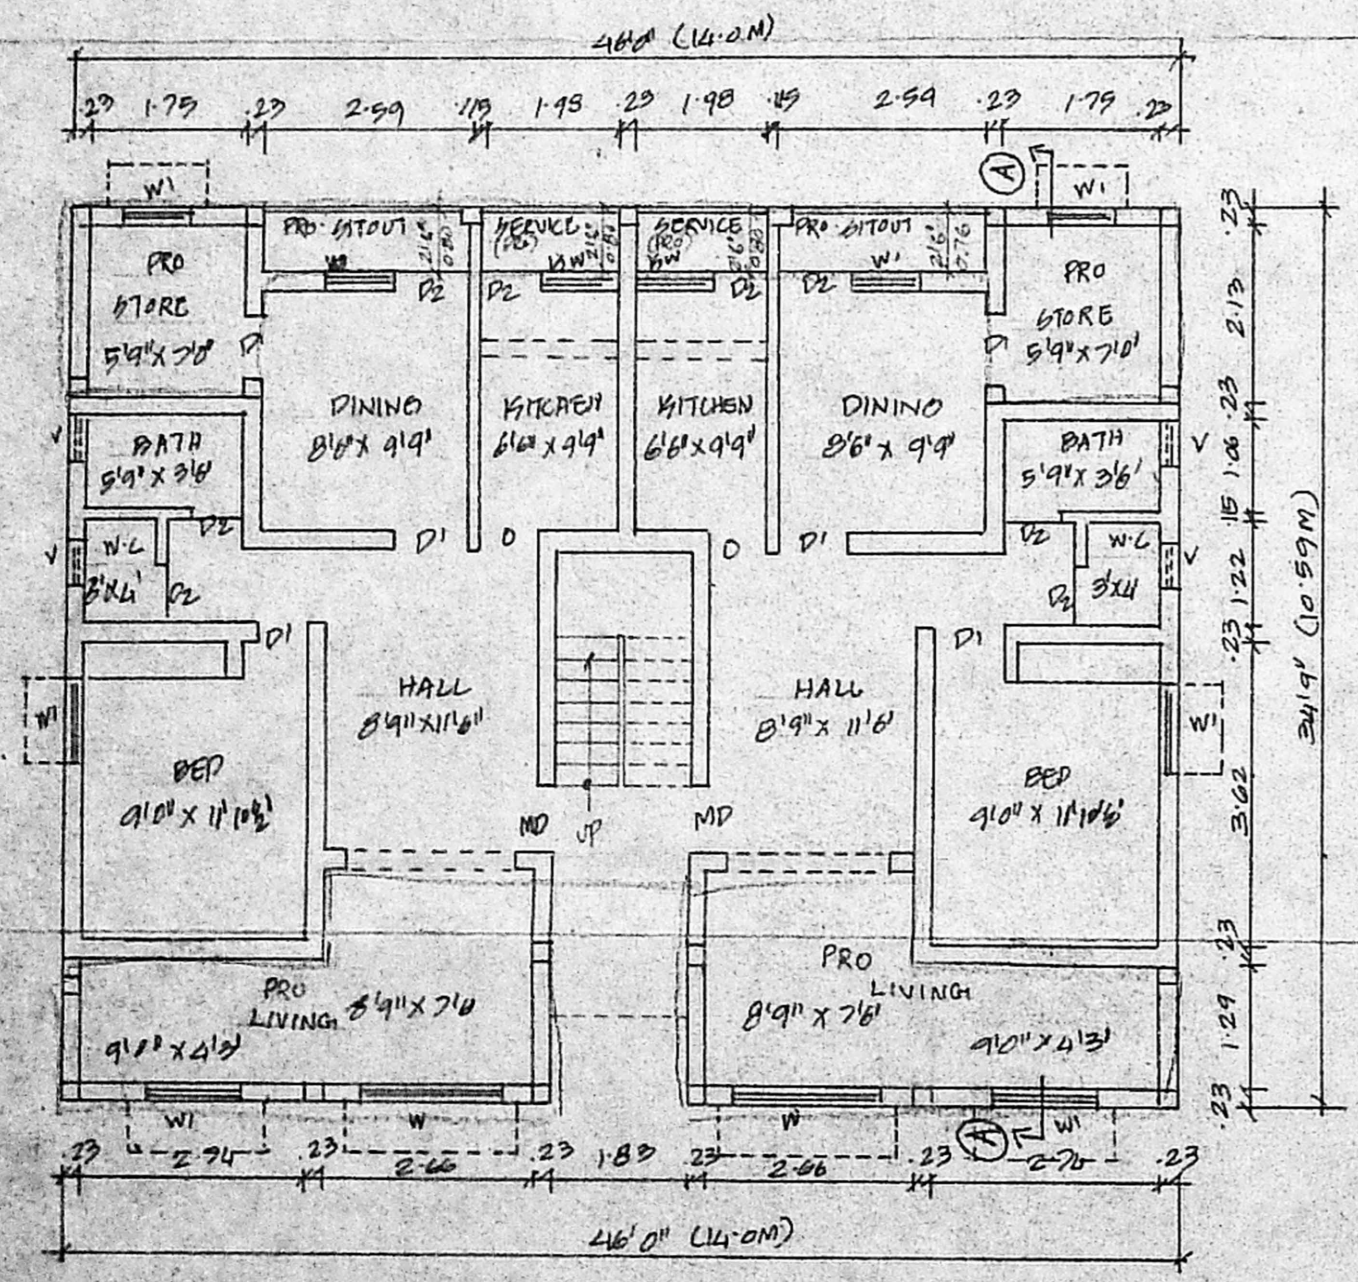

GROUND FLOOR PLAN
(PRO. ADDN'S PARTLY)

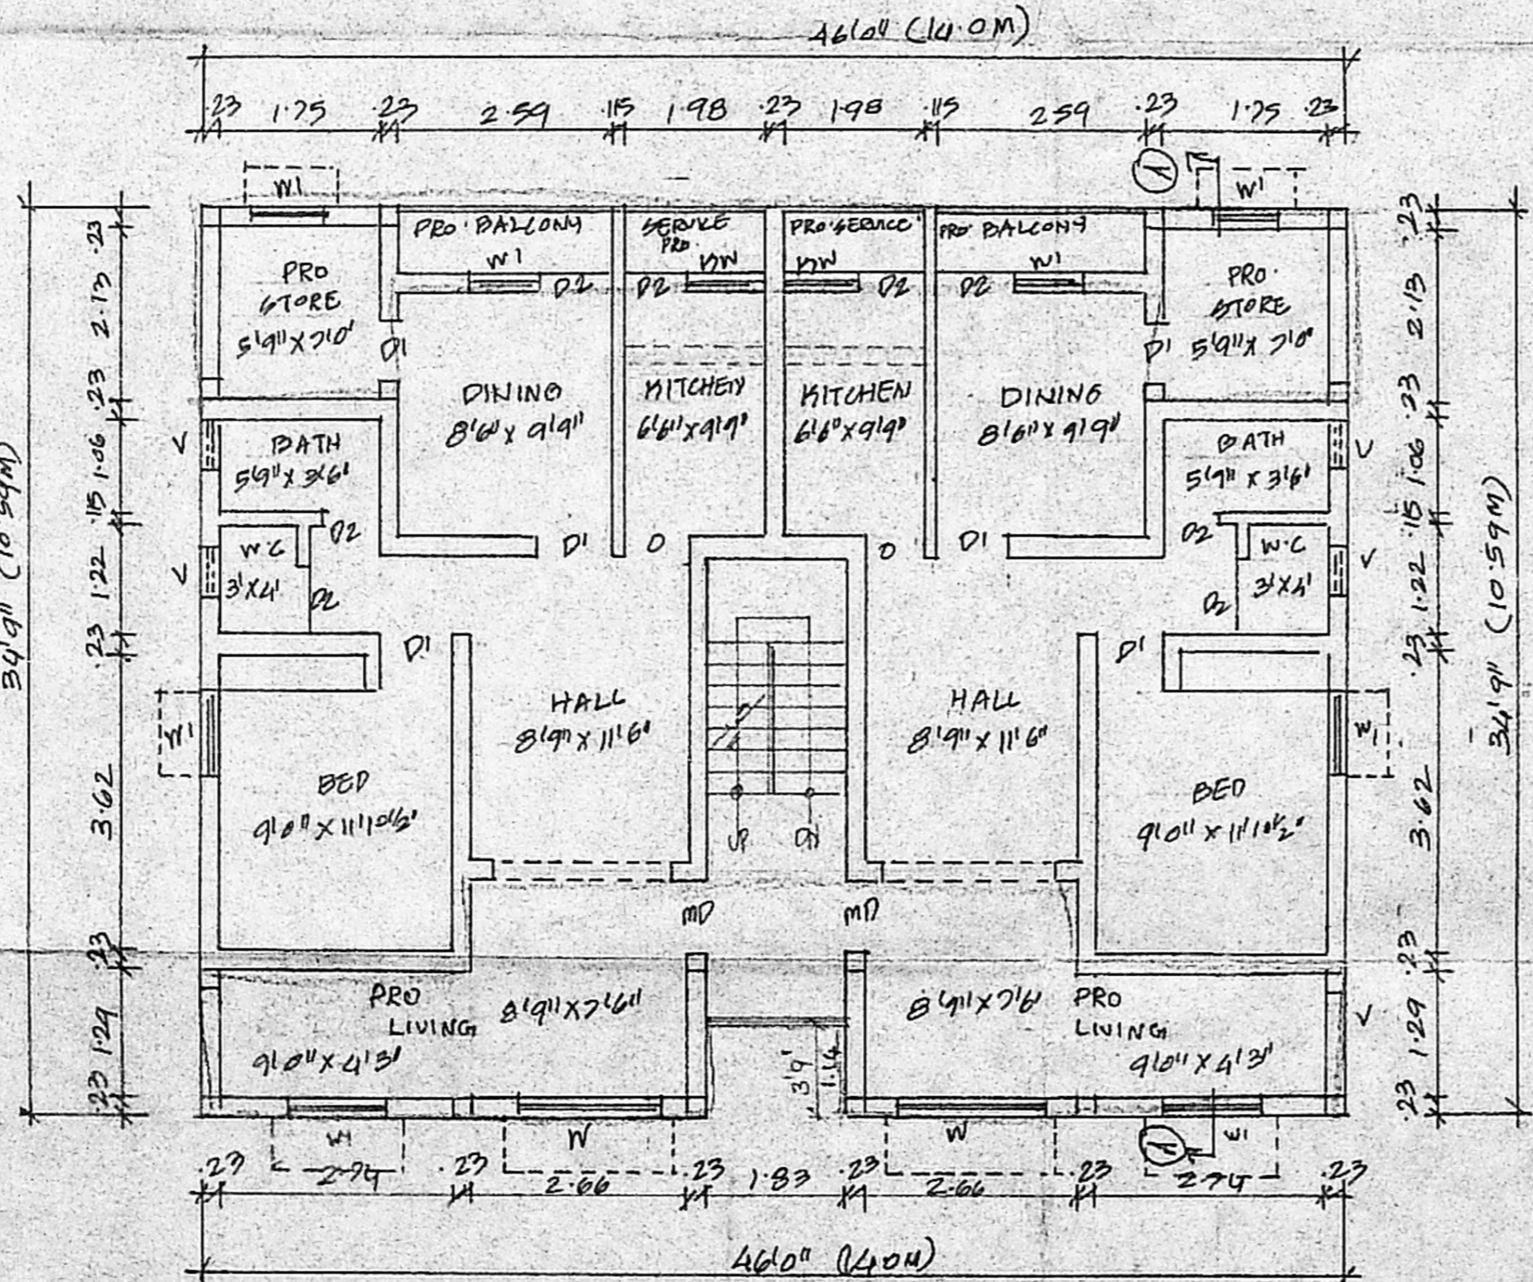

FIRST & SECOND FLOOR PLAN
(PRO. ADDN'S PARTLY)

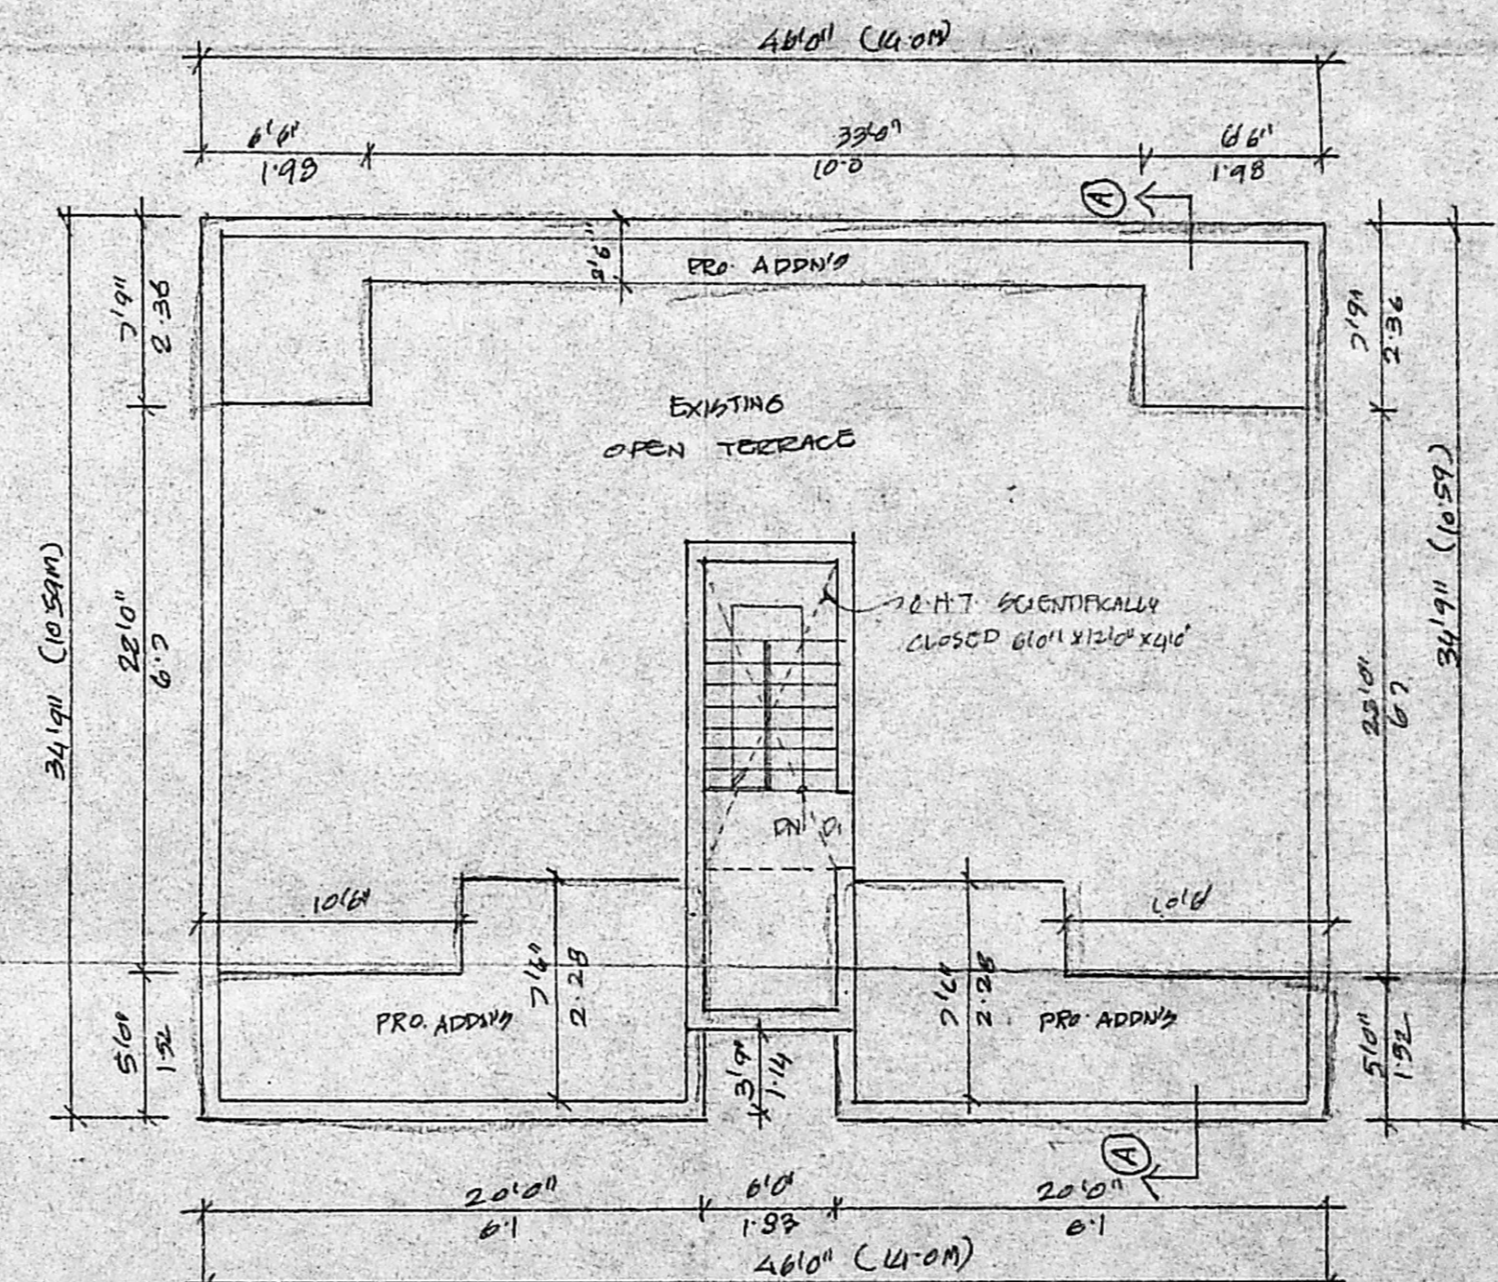

TERRACE FLOOR PLAN

S. ATHIVANIAN, B.E.
CHARTERED ENGINEER
Class-I, Licensed Surveyor - No.192
Corporation of Chennai
5, Natham Street, T. Nagar,
Chennai - 17. Mobile: 98410-71245

LICENSED SURVEYOR