



water tank above scientifically closed (4.50x2.44x1.00) 6100 litres capacity

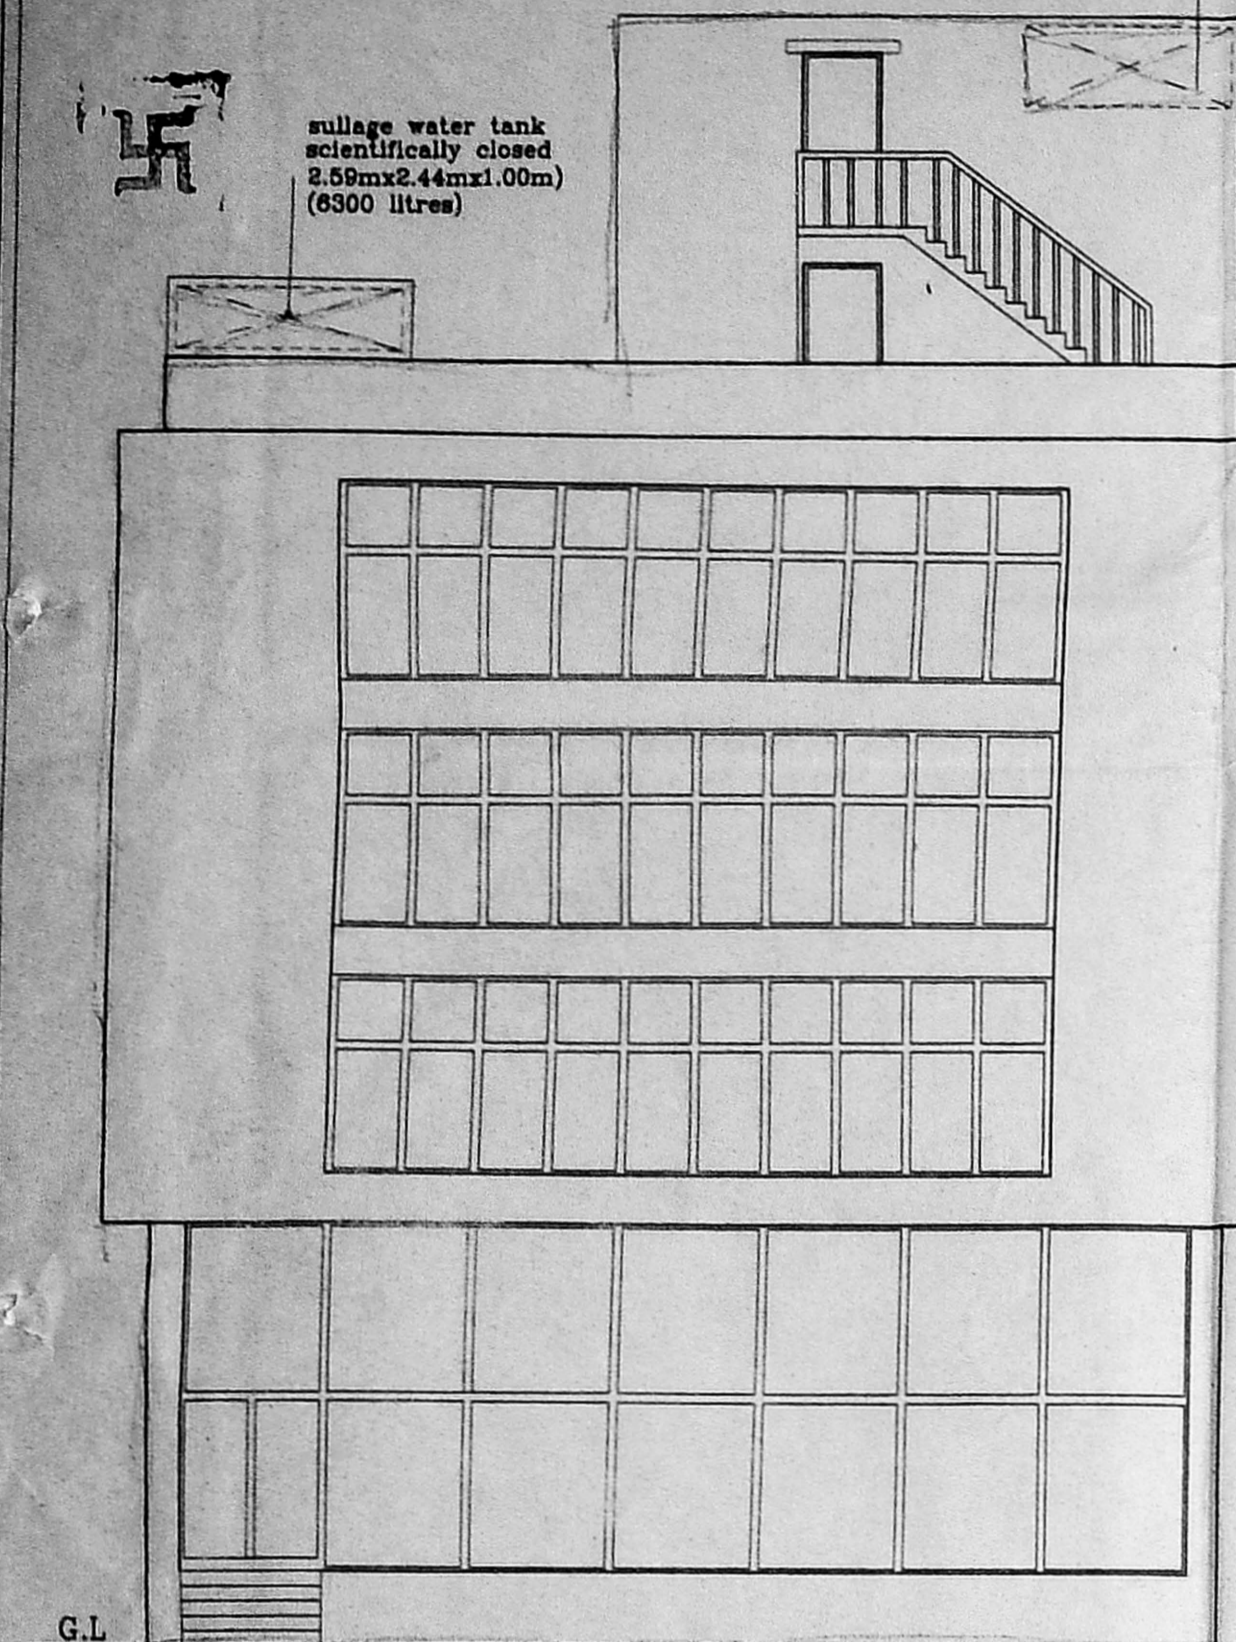


FRONT ELEVATION

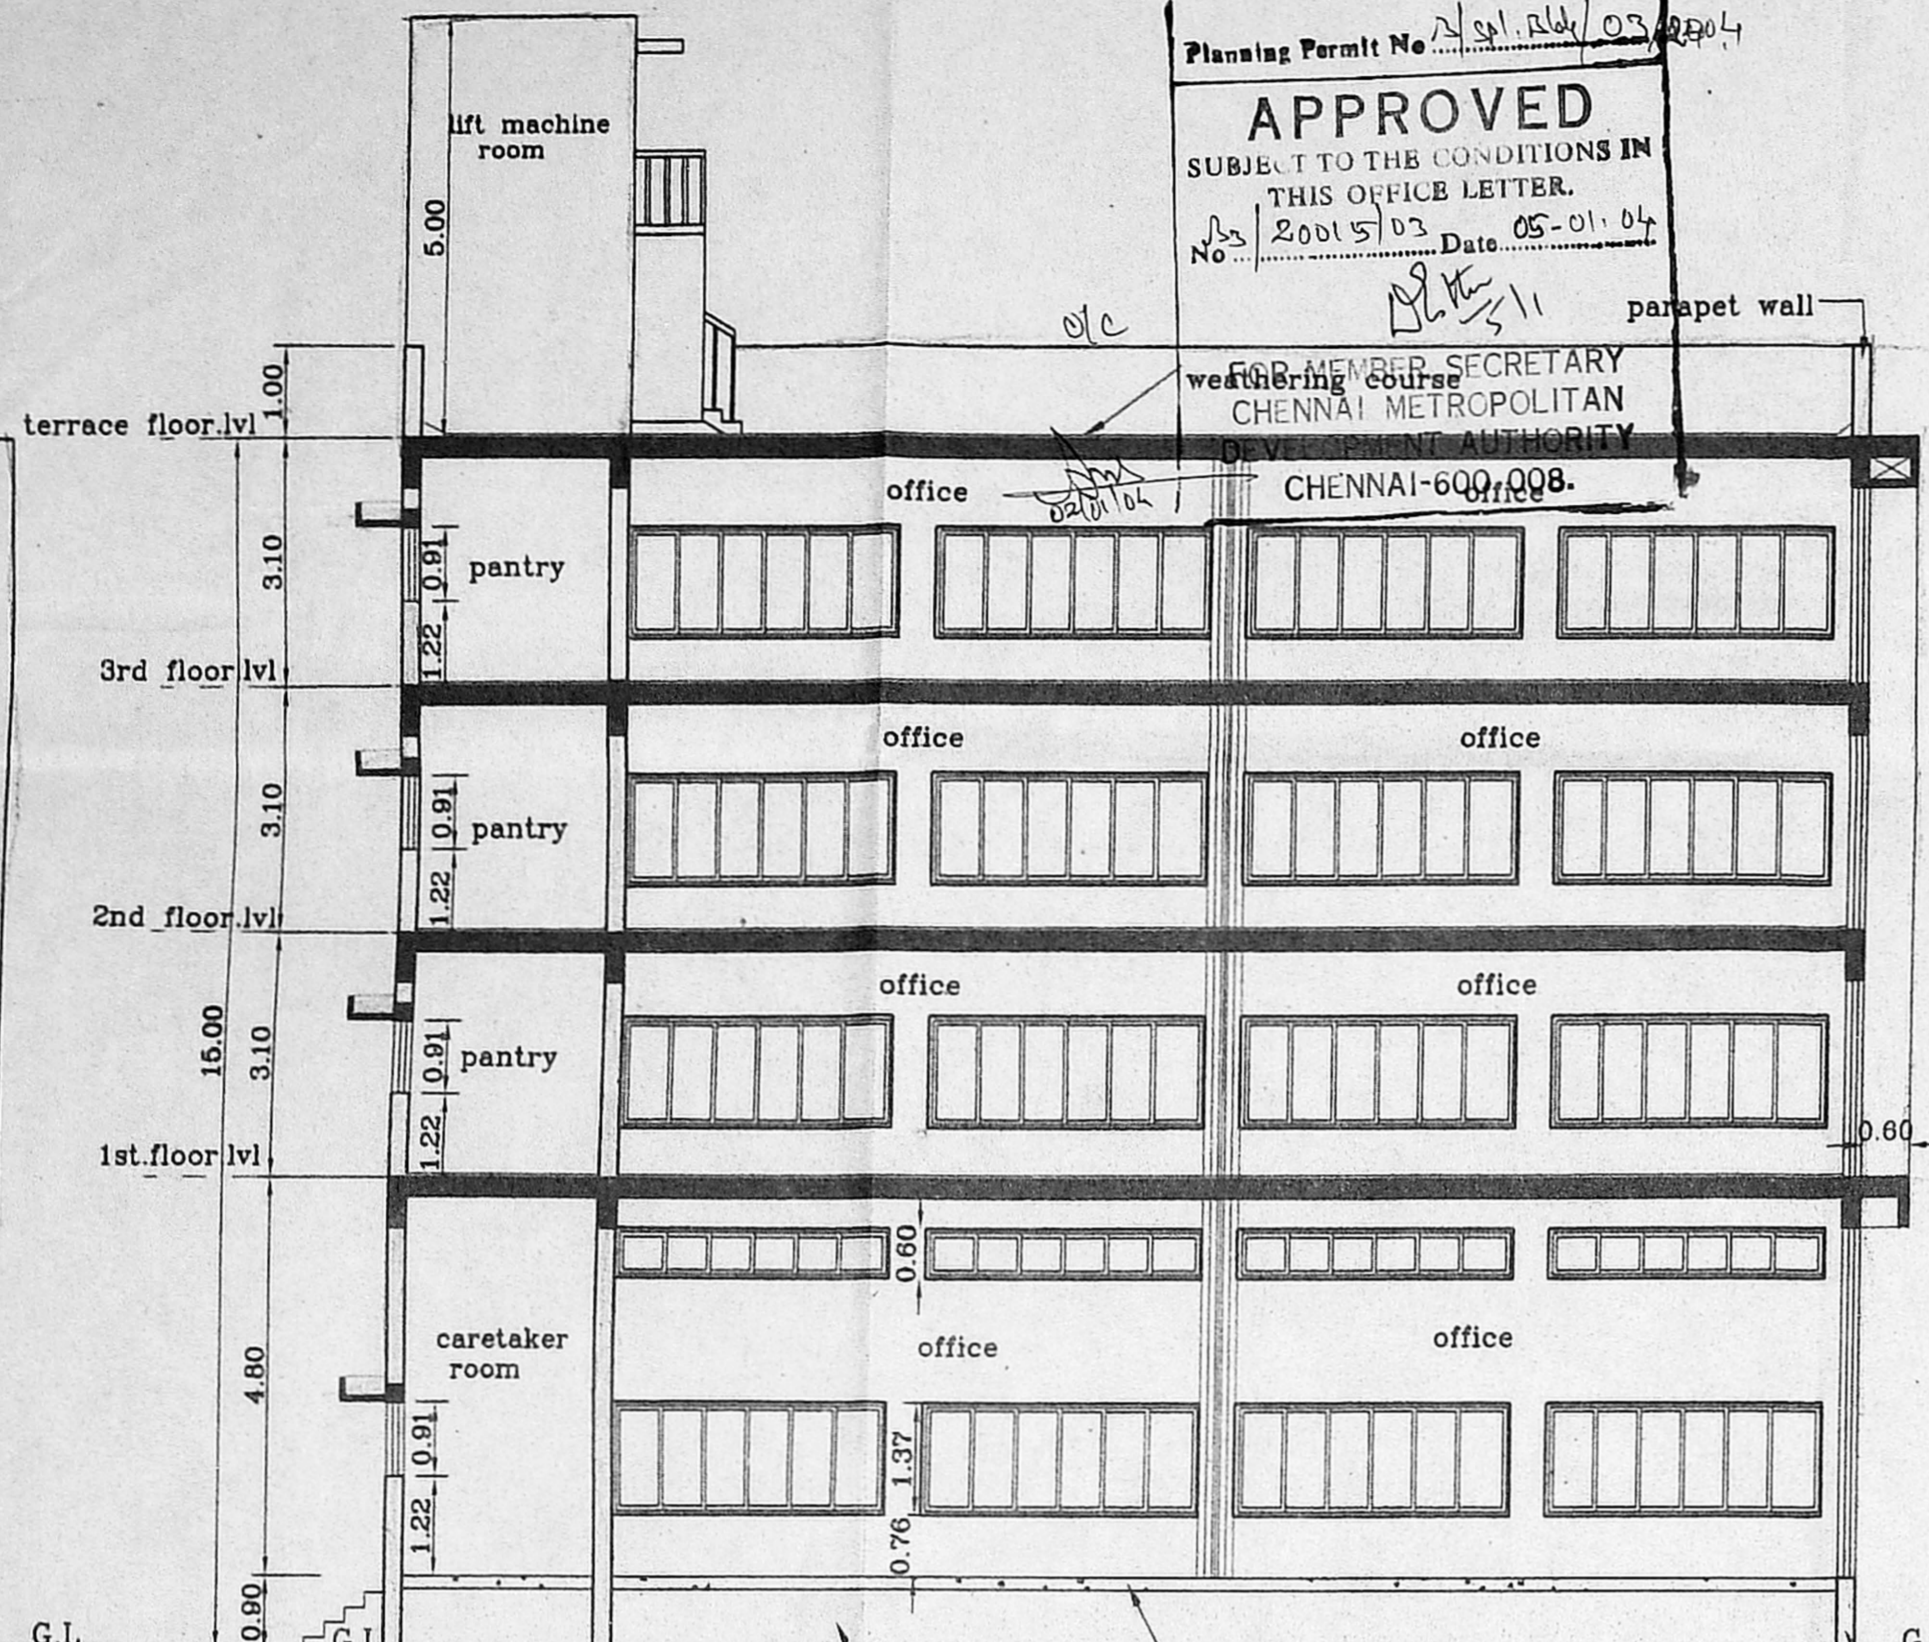


SECTION-AA


OFFICE COPY
APPROVED
 SUBJECT TO THE CONDITIONS IN THIS OFFICE LETTER.
 CHENNAI METROPOLITAN CORPORATION
 CHENNAI-600 098.

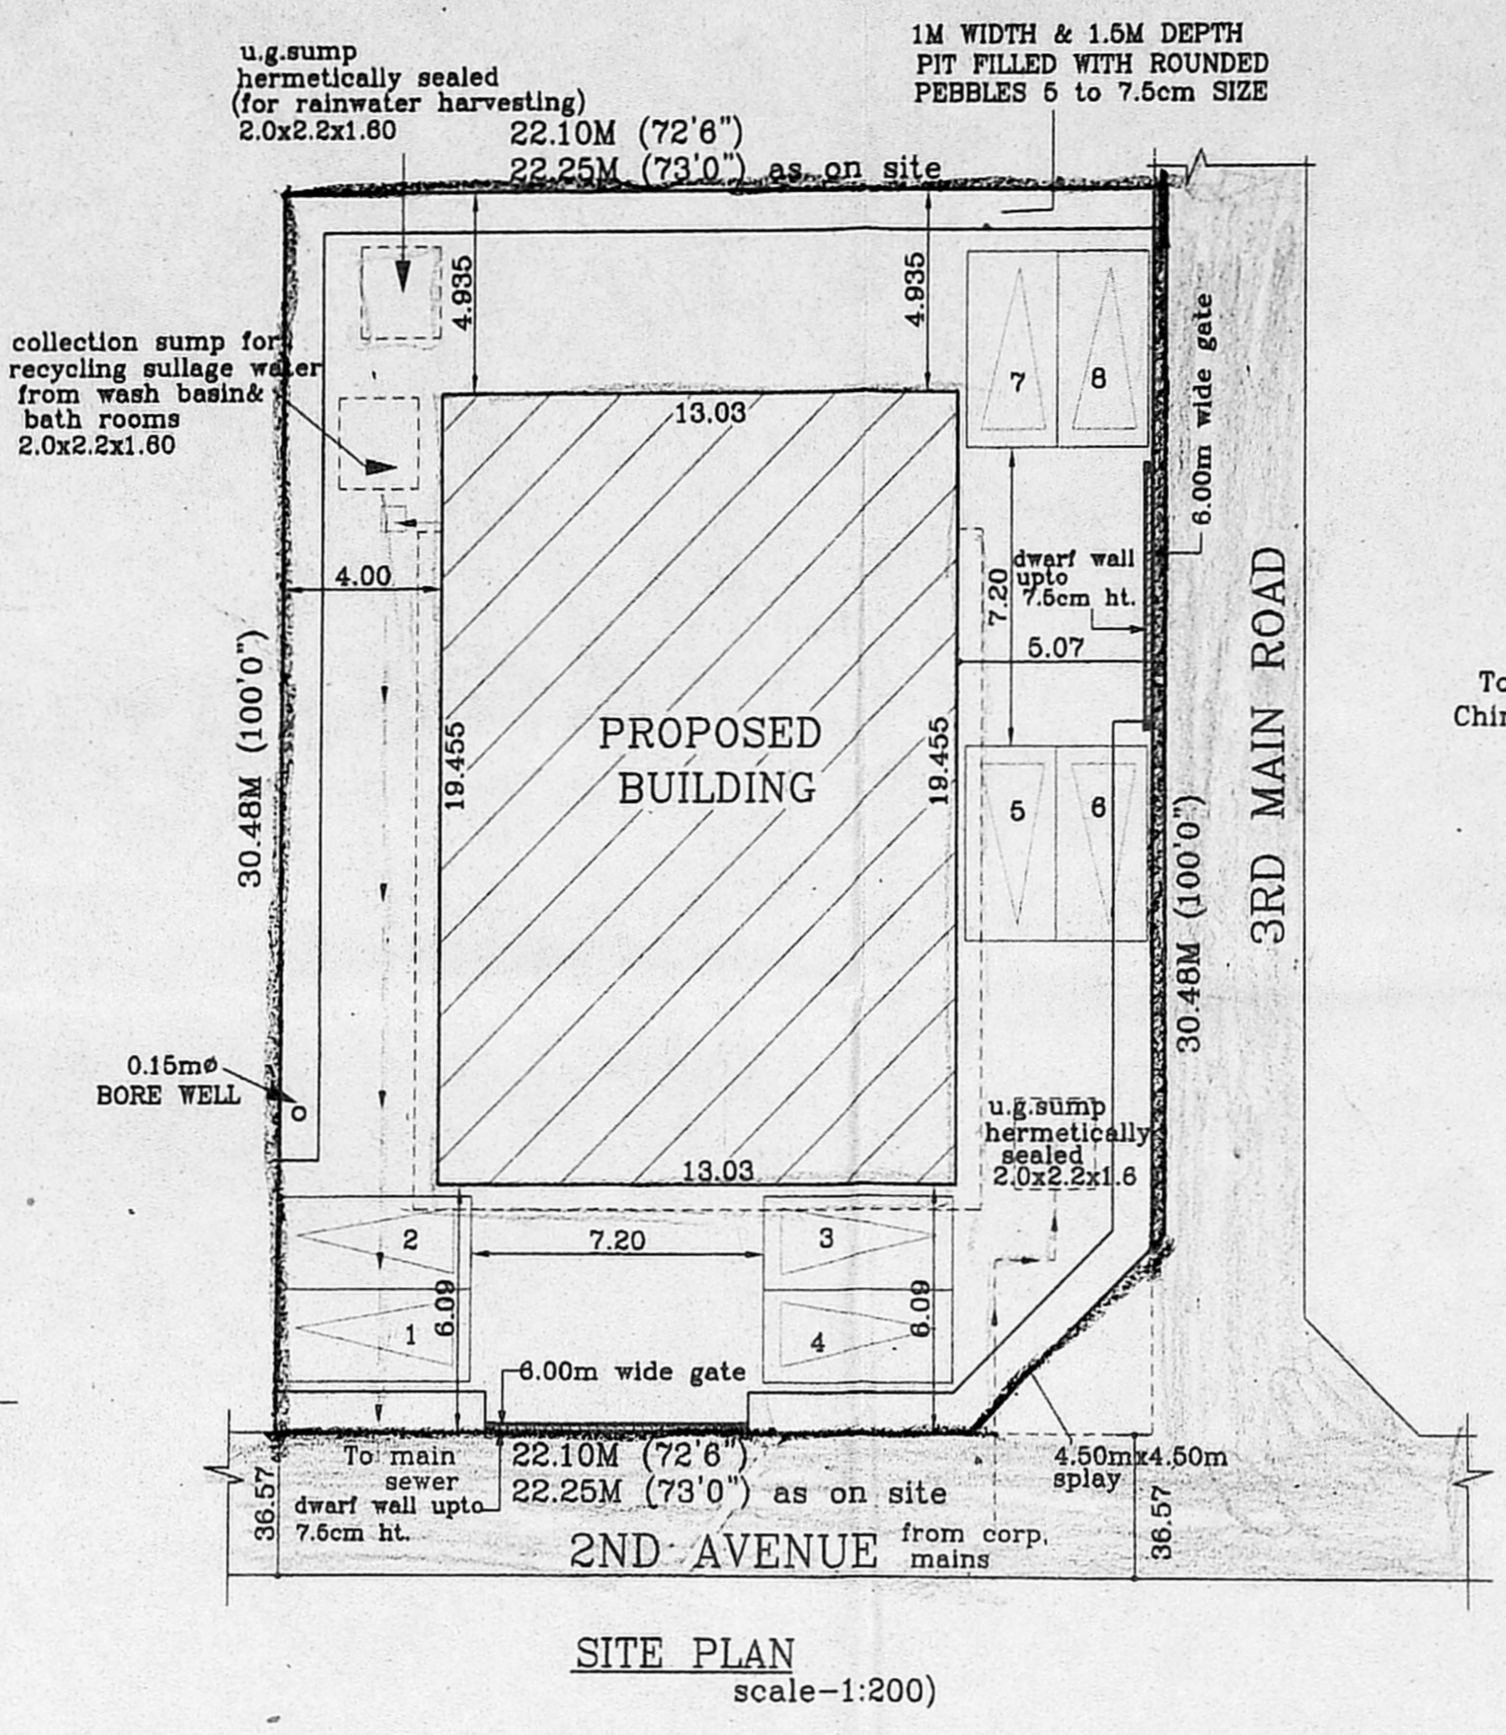


SITE PLAN scale-1:200

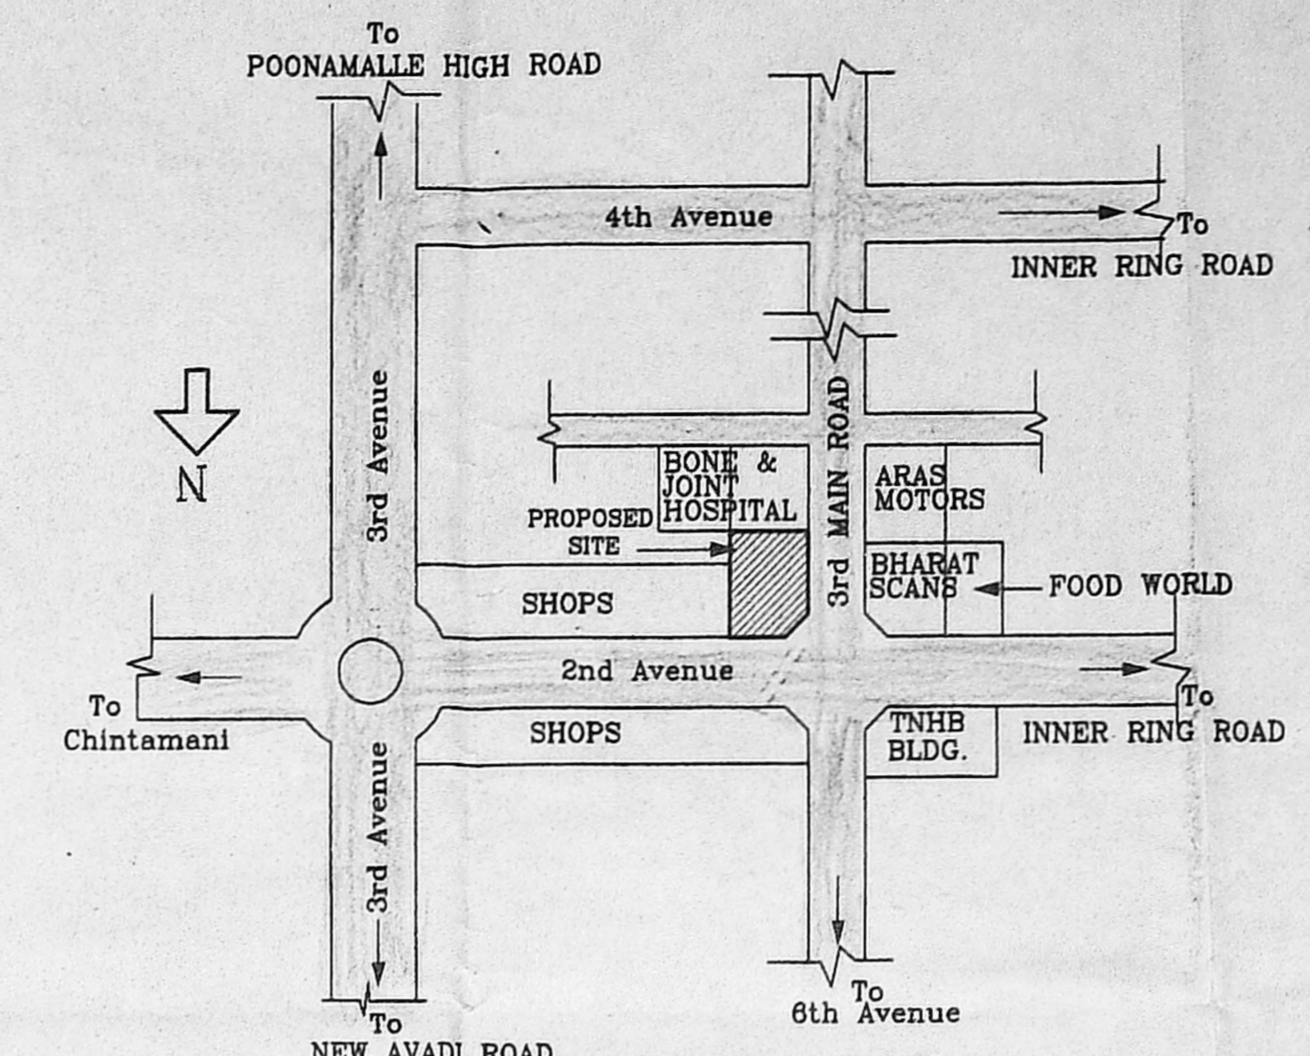


Key Plan (NOT TO SCALE)

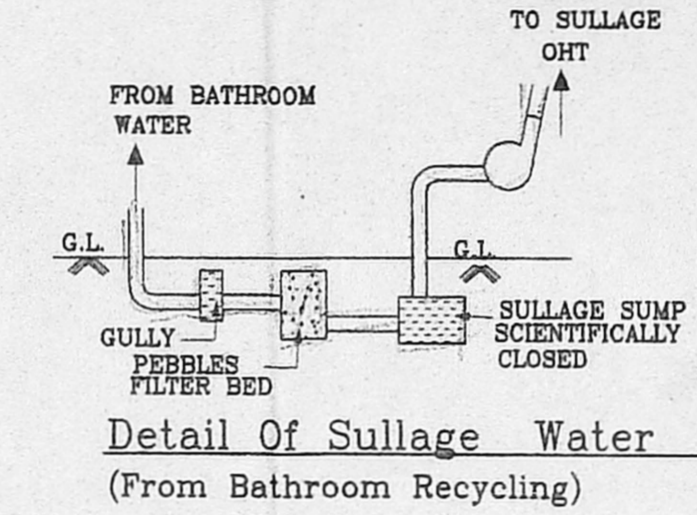


Detail Of Sullage Water (From Bathroom Recycling)

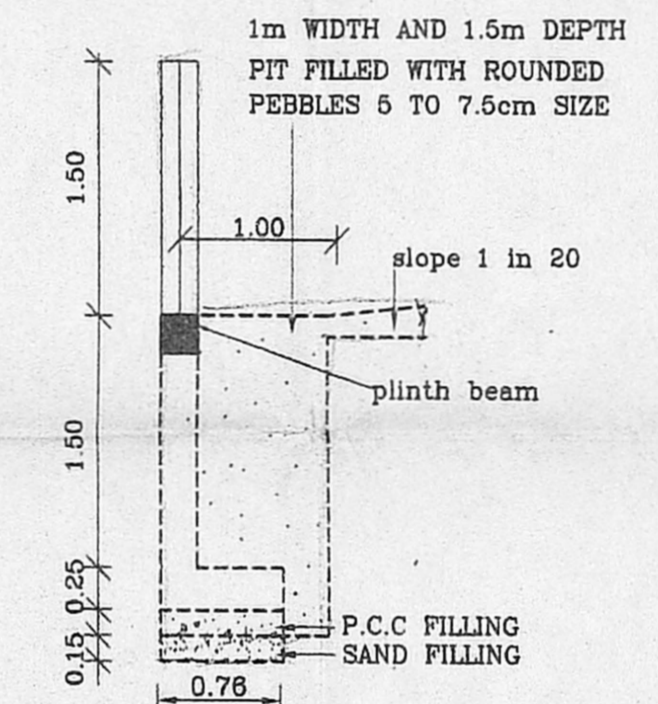


Compound Wall Detail (SCALE 1:50)

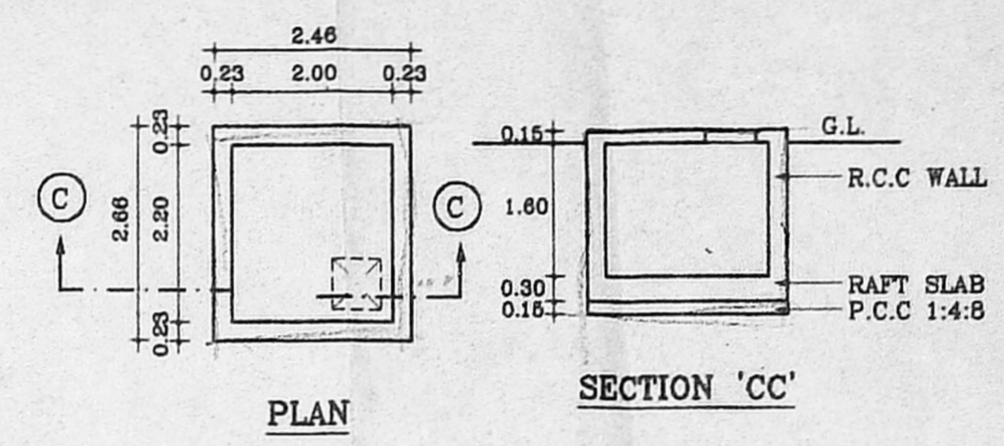


SUMP DETAIL (Collection sump for sullage water)

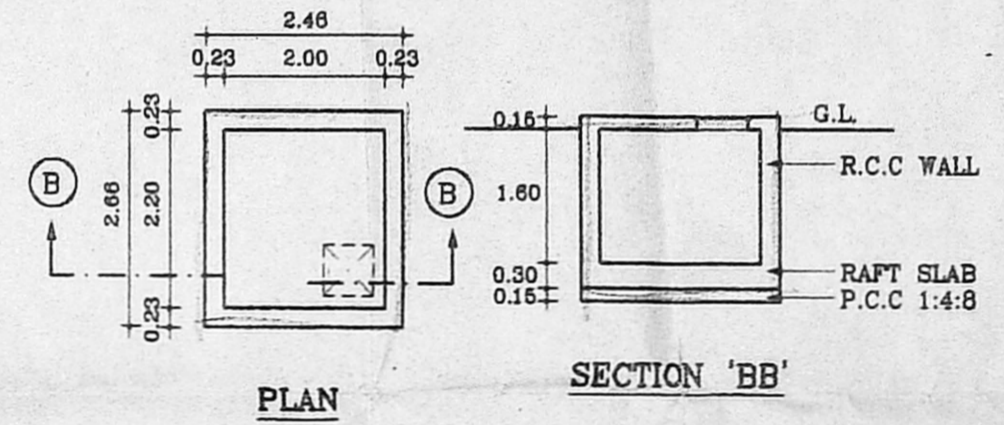


SUMP DETAIL (metro water)

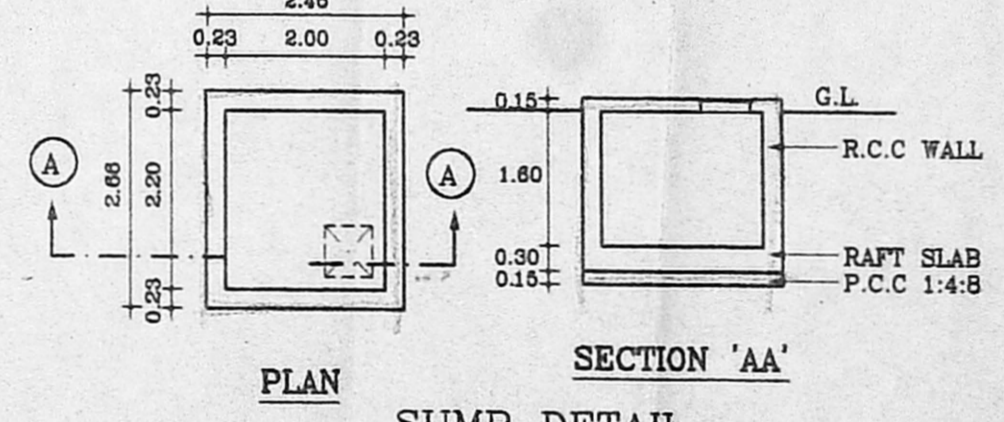


SUMP DETAIL (rainwater harvesting)

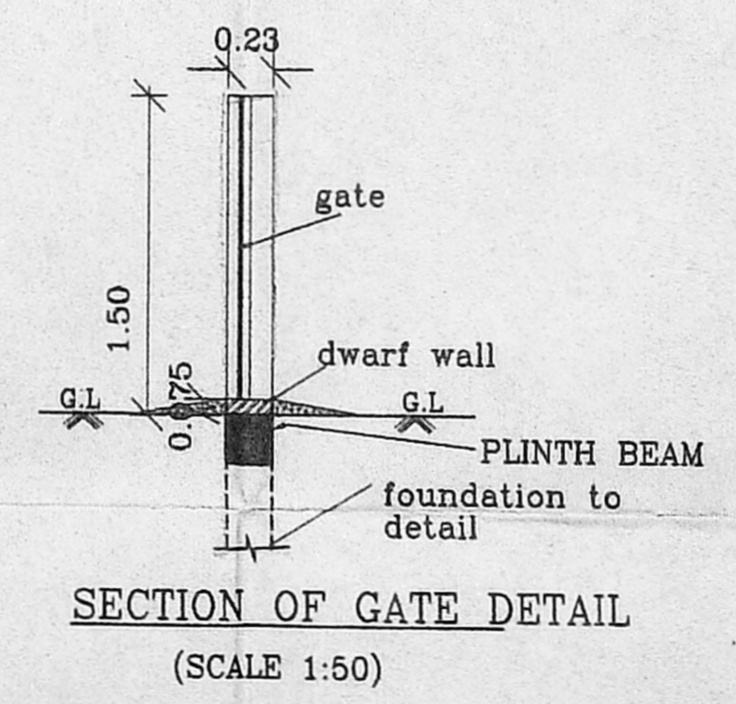

SECTION OF GATE DETAIL (SCALE 1:50)

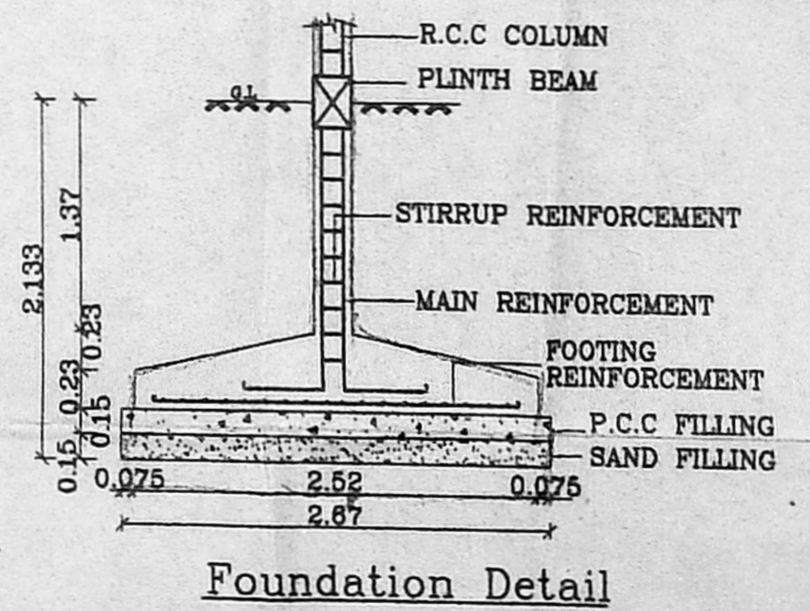


Foundation Detail

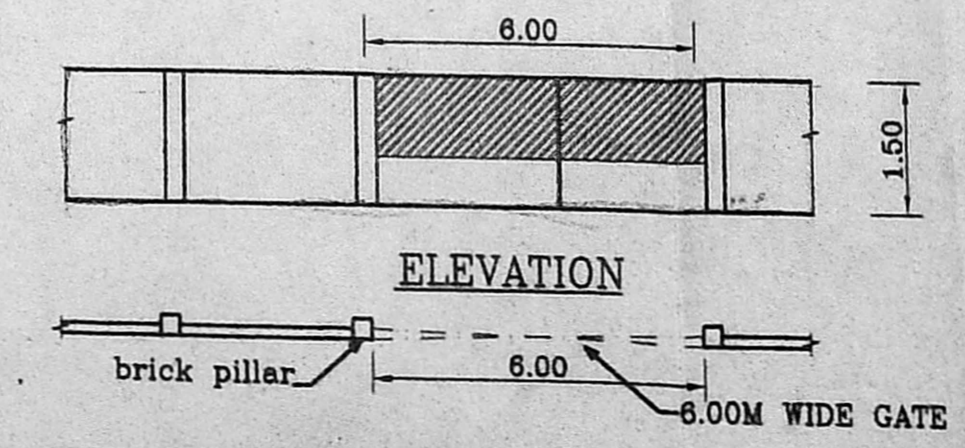


ELEVATION


PLAN OF COMPOUND WALL & GATE

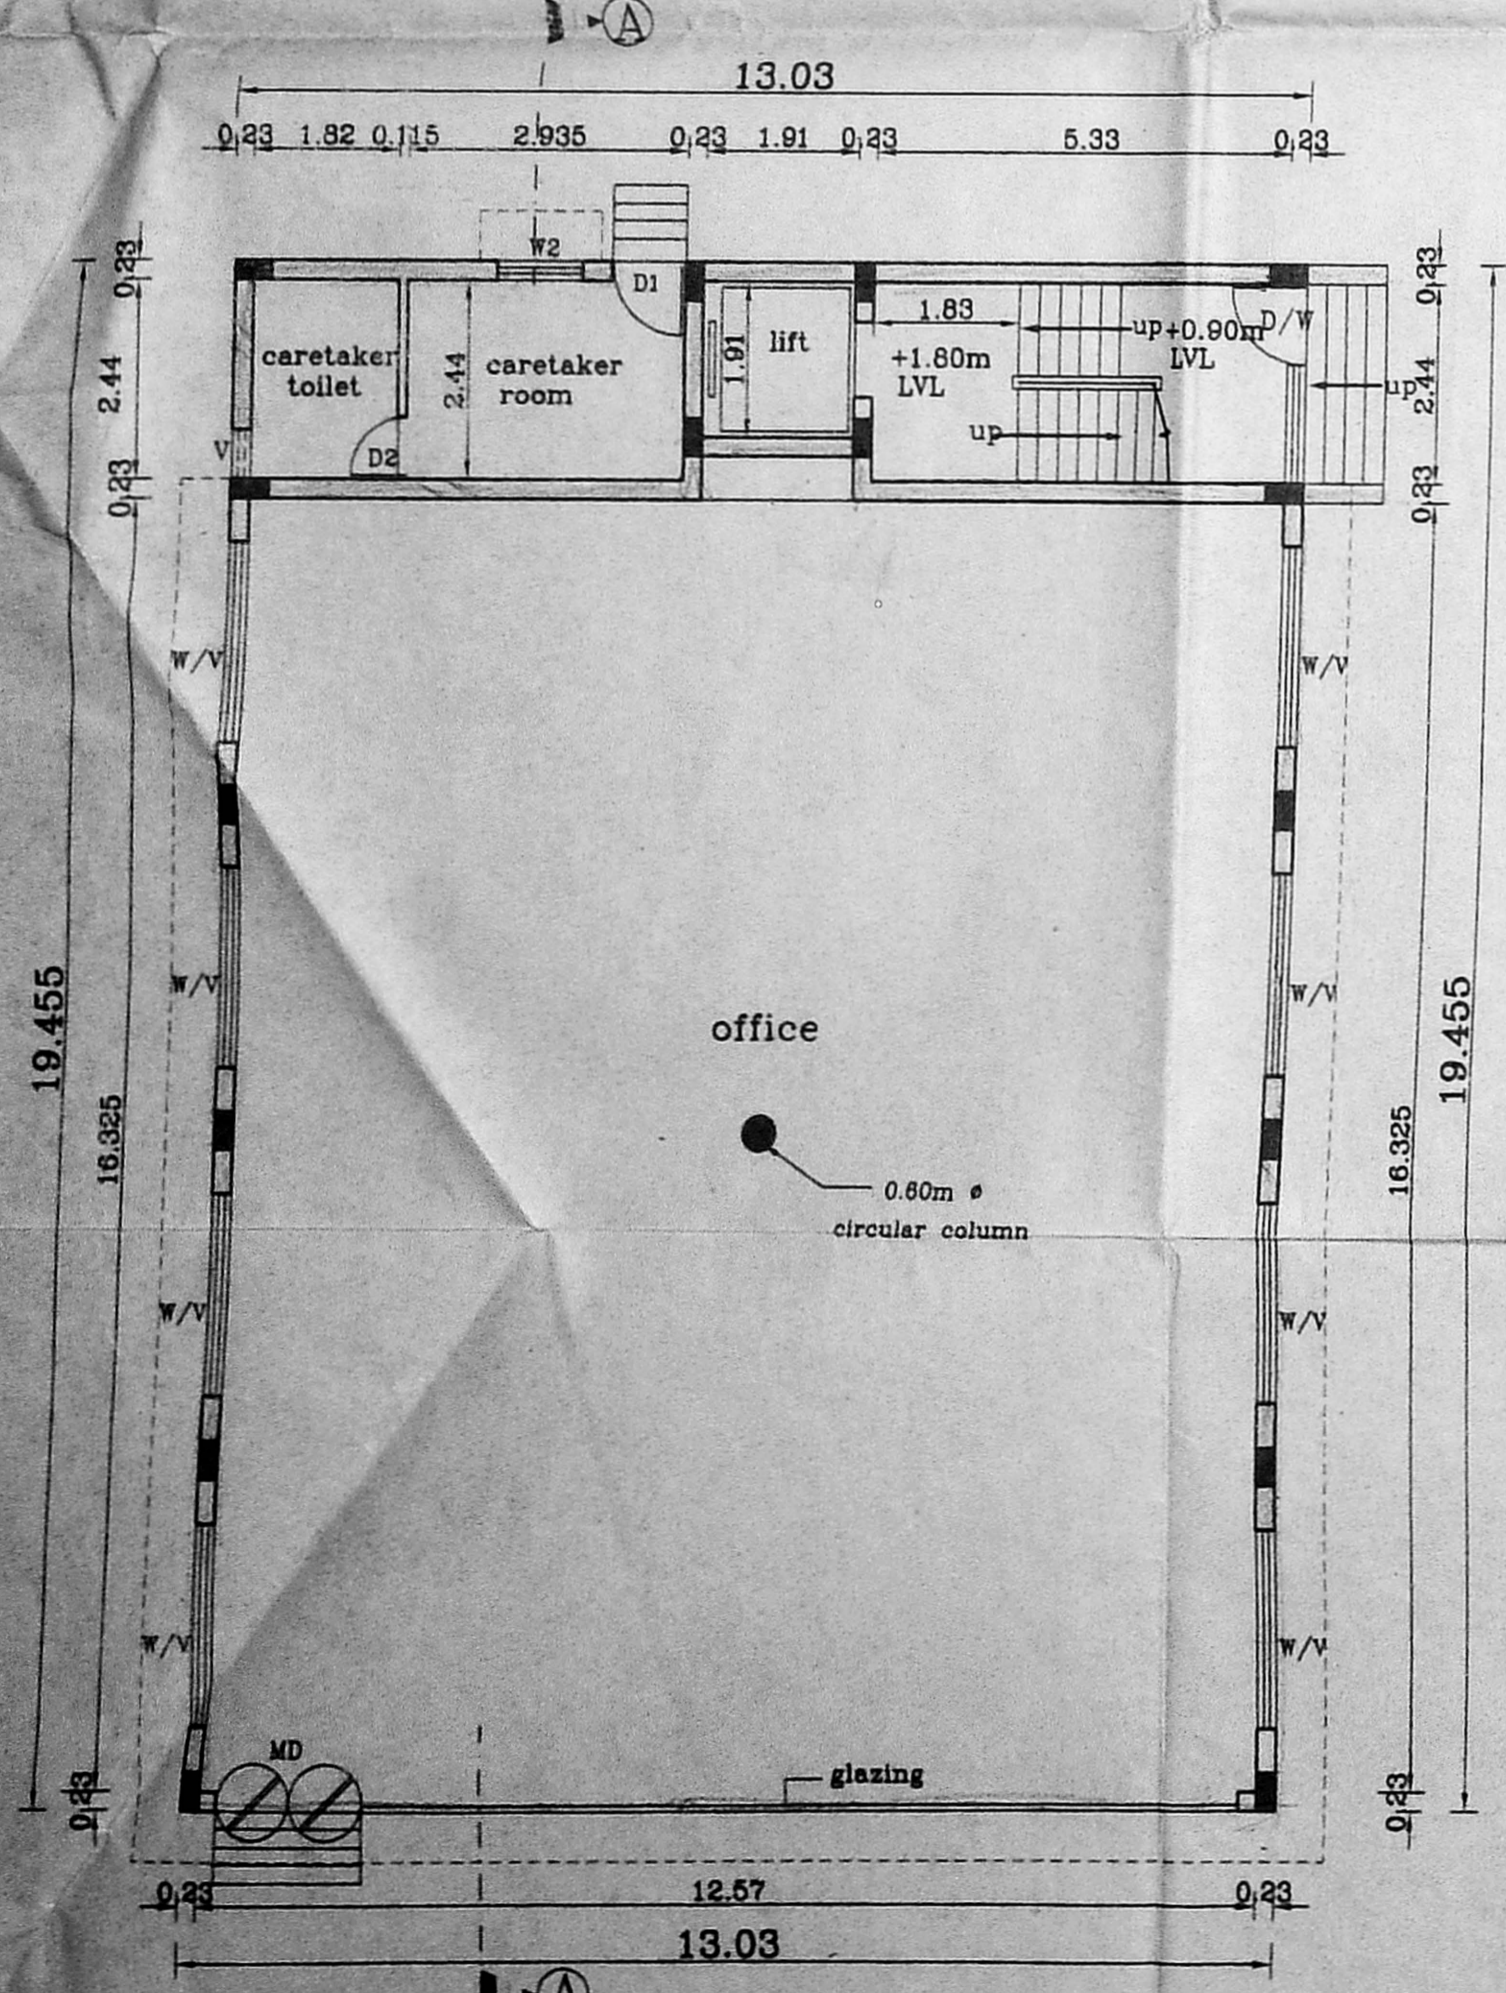

GROUND FLOOR PLAN

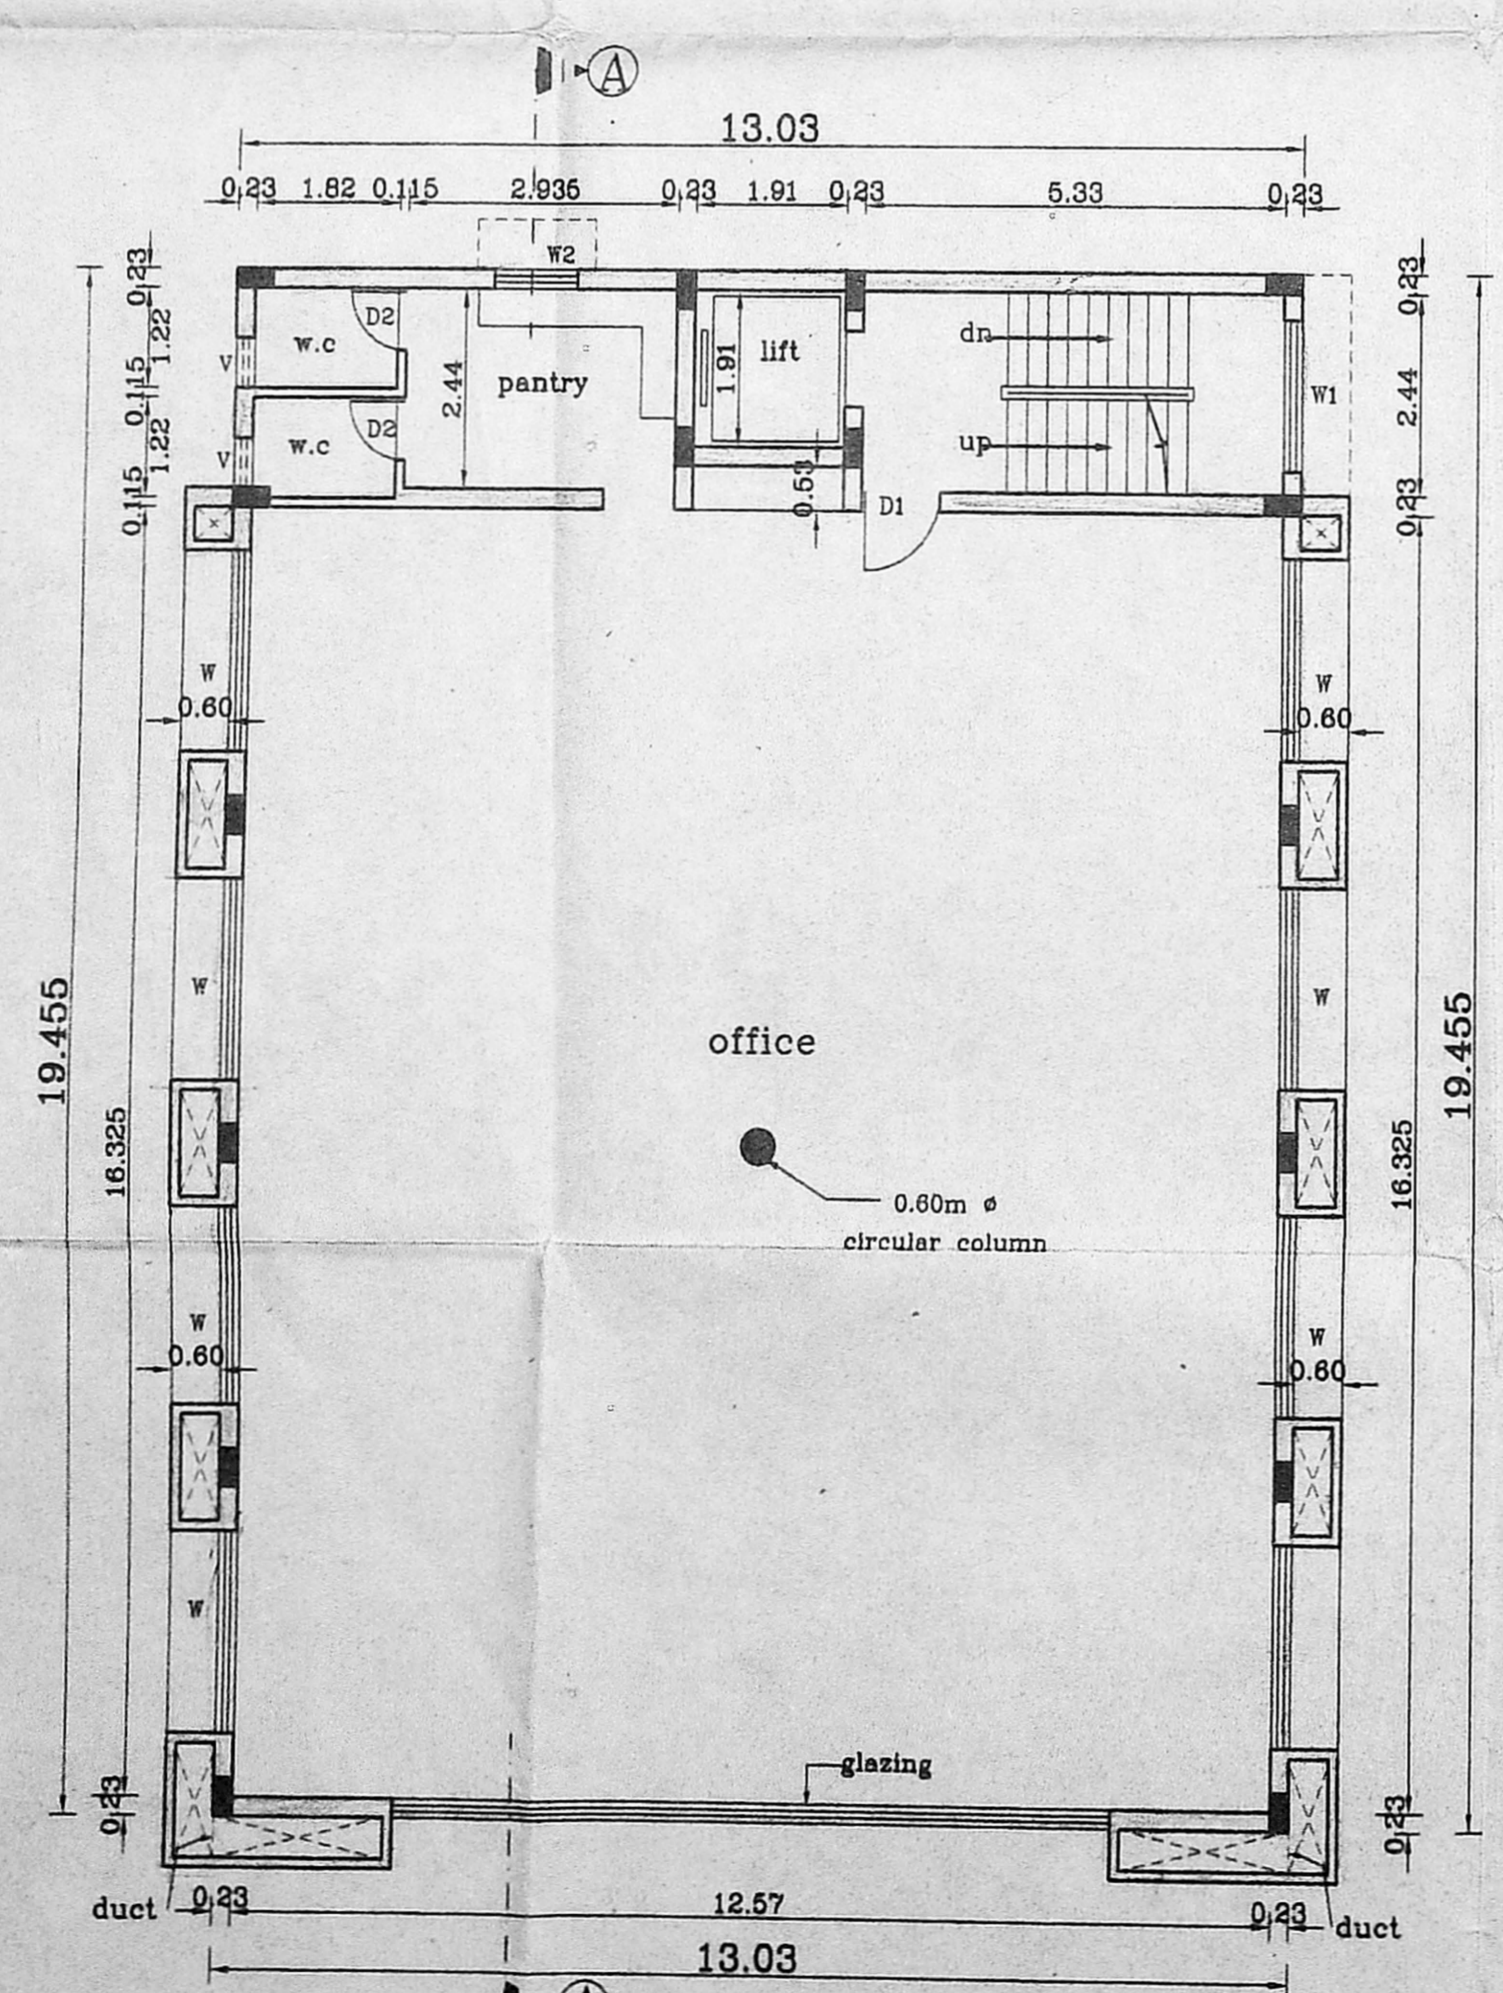

TYPICAL FLOOR PLAN(I, II, III)

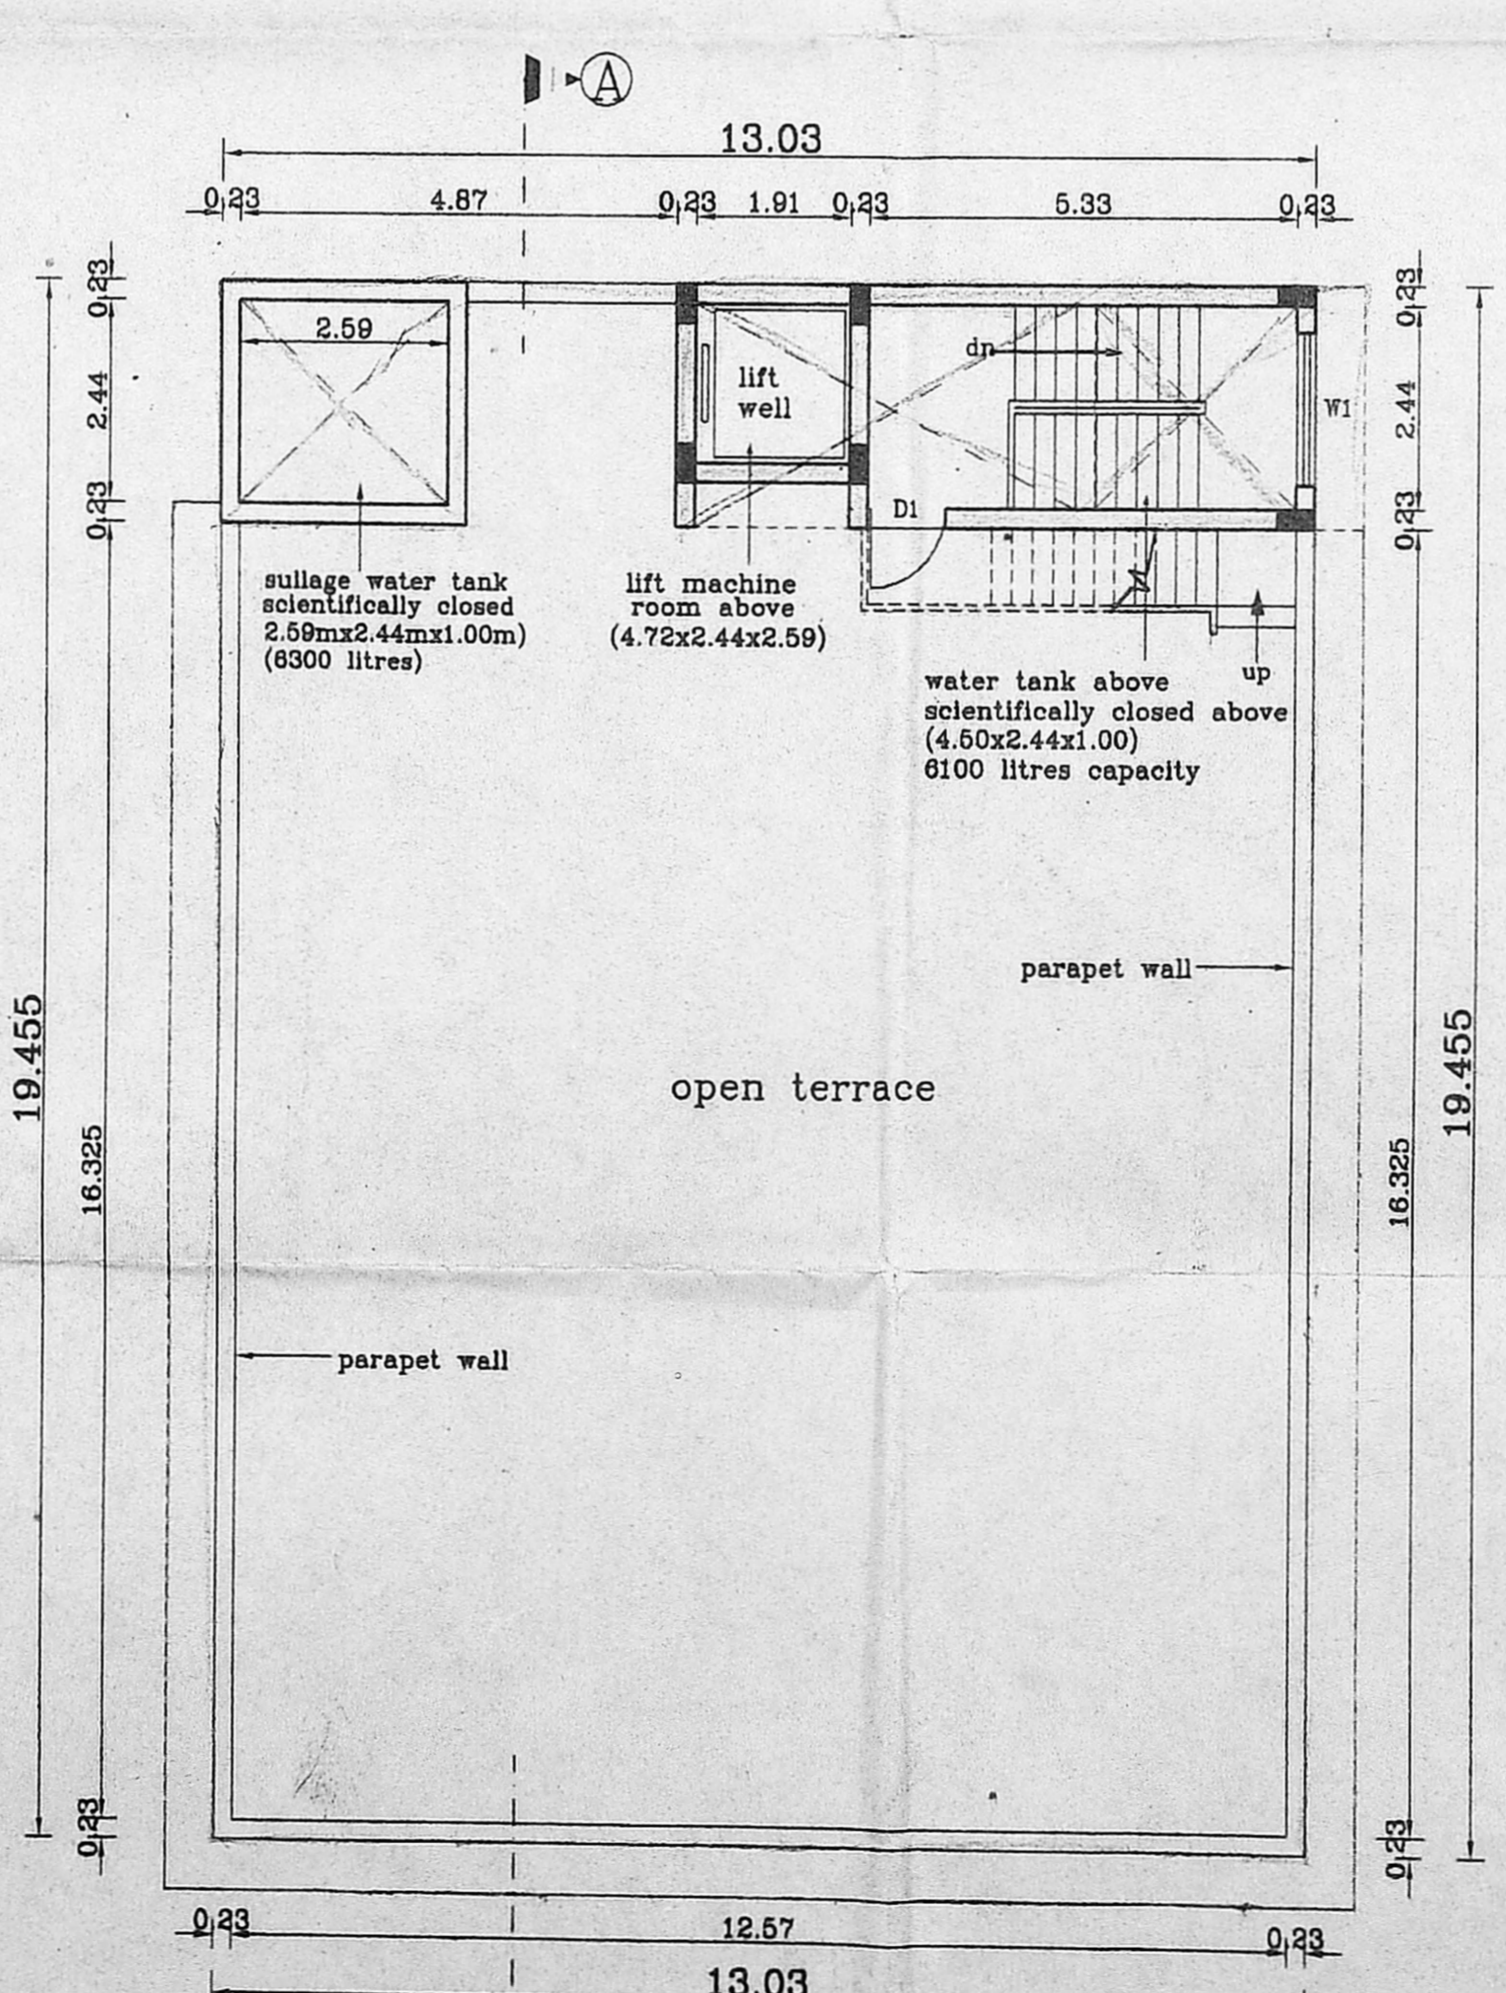

TERRACE FLOOR PLAN

SCHEDULE OF JOINERY		
TYPE	DESCRIPTION	SIZE
MD	MAIN DOOR	1.83x2.13
D/W	DOOR	2.44x2.13
D1	DOOR	0.80x2.13
D2	DOOR	0.80x2.13
W/V	WINDOW	2.44x1.37 & 2.44x0.60
W	WINDOW	2.44x1.37
W1	WINDOW	2.44x1.37
W2	WINDOW	1.22x0.60
V	VENTILATOR	0.80x0.60

- SPECIFICATION**
- R.C.C FOOTING & COLUMN IN CONCRETE 1:2:4
 - SUPER STRUCTURE BRICKWORK SET IN CM 1:5
 - R.C.C 1:2:4 FOR LINTELS, BEAMS & SLABS
 - P.C.C 1:4:8 FOR FLOOR LEVELLING COURSE
 - P.C.C 1:5:10 IN BASEMENT FOR FOUNDATION
 - JOINERY WITH T.W FLUSH DOORS & T.W GLAZED WINDOWS & VENTILATORS
 - 3 COATS OF CEMENT PAINT TO INSIDE & OUT SIDE WALLS
 - 2 COATS OF ENAMEL PAINTS OVER ONE COAT OF PRIMER FOR JOINERY, GRILLEWORK, ETC
 - WEATHERING COURSE OVER ROOF SLAB 3" THICK WITH BRICK JELLY LIME CONCRETE AND ONE LAYER OF PRESSED TILES ON TOP

AREA STATEMENT		SQ.M
PLOT AREA (As per document)		668.90
PLOT AREA (As on site)		673.54
GROUND FLOOR AREA		241.90
GROUND FLOOR SERVICE AREA *		11.60
FIRST FLOOR AREA		253.50
SECOND FLOOR AREA		253.50
THIRD FLOOR AREA		253.50
TOTAL AREA		1002.40

* (NOT INCLUDED IN AREA)
 F.S.I: - 1.498
 PLOT COVERAGE - 37.90%

PROPOSED OFFICE BUILDING AT PLOT No:4675A, DOOR NO.89 (OLD AA-13), 2ND AVENUE, ANNANAGAR, CHENNAI-600040. COMPRISER IN S.NO.6(PT) & 7(PT) OF NADUVAKKARAI VILLAGE IN CHENNAI CORPORATION DIVISION NO:66, ZONE V.

SCALE : 1:100 DATE : 07.10.03
 JOB NO :872 DRAWN : P.J, K.R

COLOUR INDEX
 PROPOSED ROAD: [Symbol]
 BOUNDARY: [Symbol]
 SEWER LINE: [Symbol]

OWNER'S SIGNATURE
 (R.A. HANOVER)

ARCHITECT **R.SATHYANARAYANA, b.arch**

R. BATHYANARAYANA, B.Arch. A.I.A. REGISTERED ARCHT
 R. A. No: 97
 NO: 58 (OLD U-12) 4th M.H.I. 7th FLD, ANNA NAGAR, CHENNAI-600 098