




ELEVATION

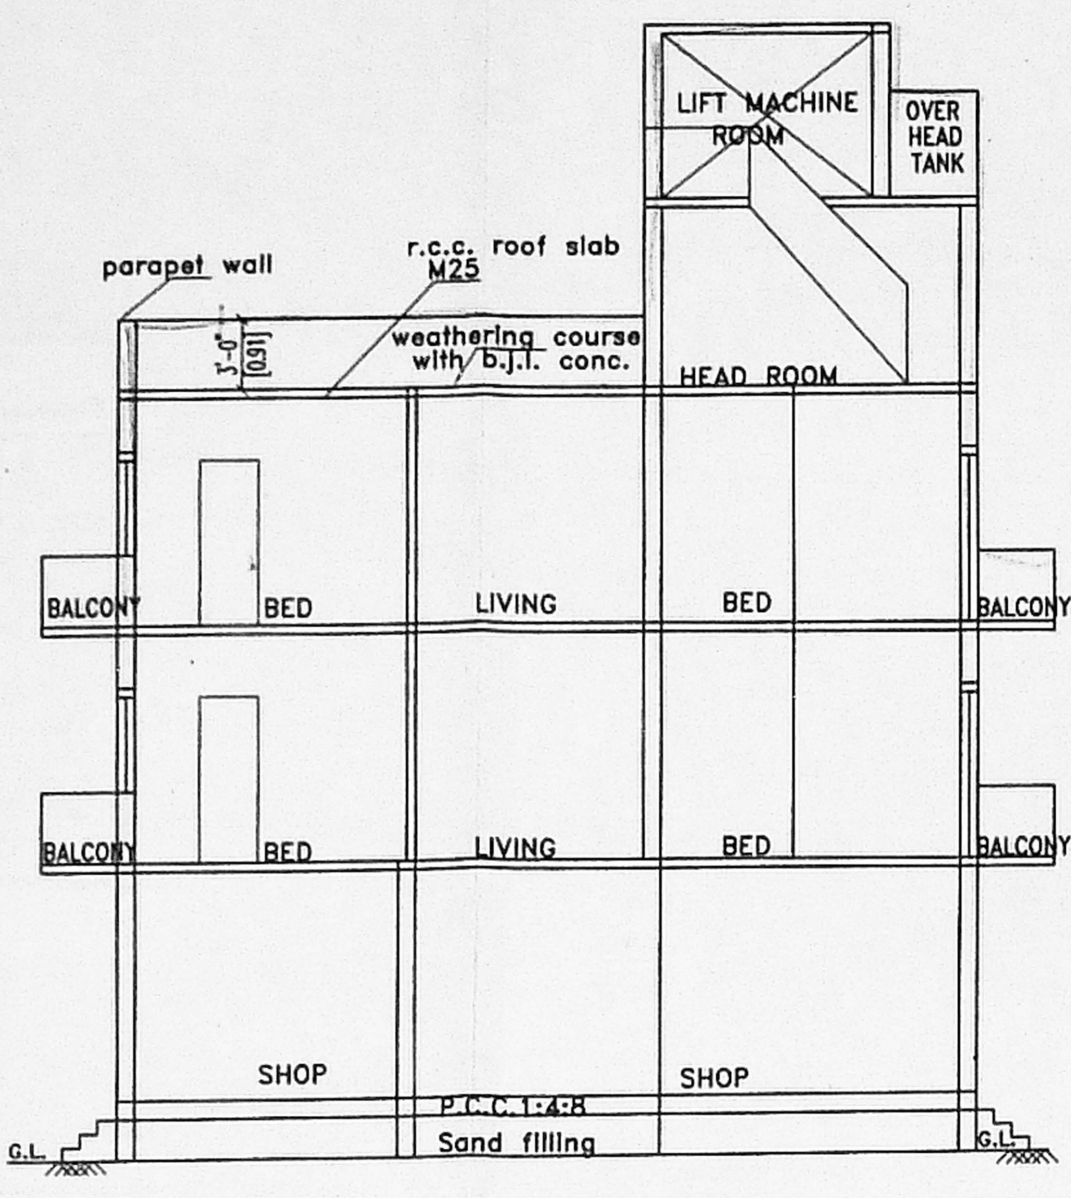


SECTION ON AB

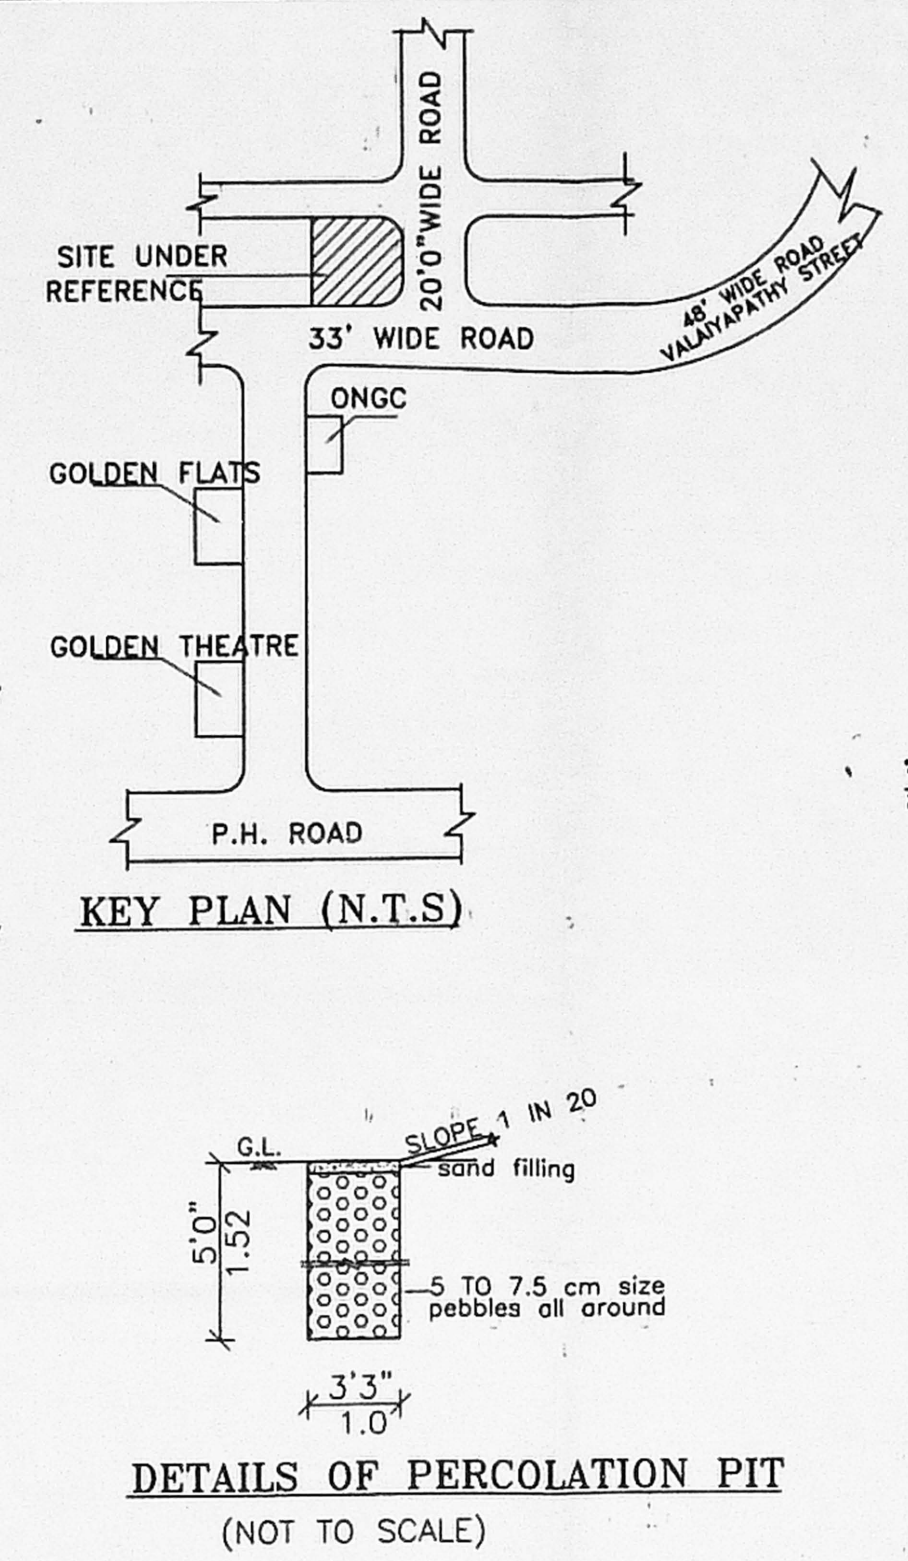

KEY PLAN (N.T.S)

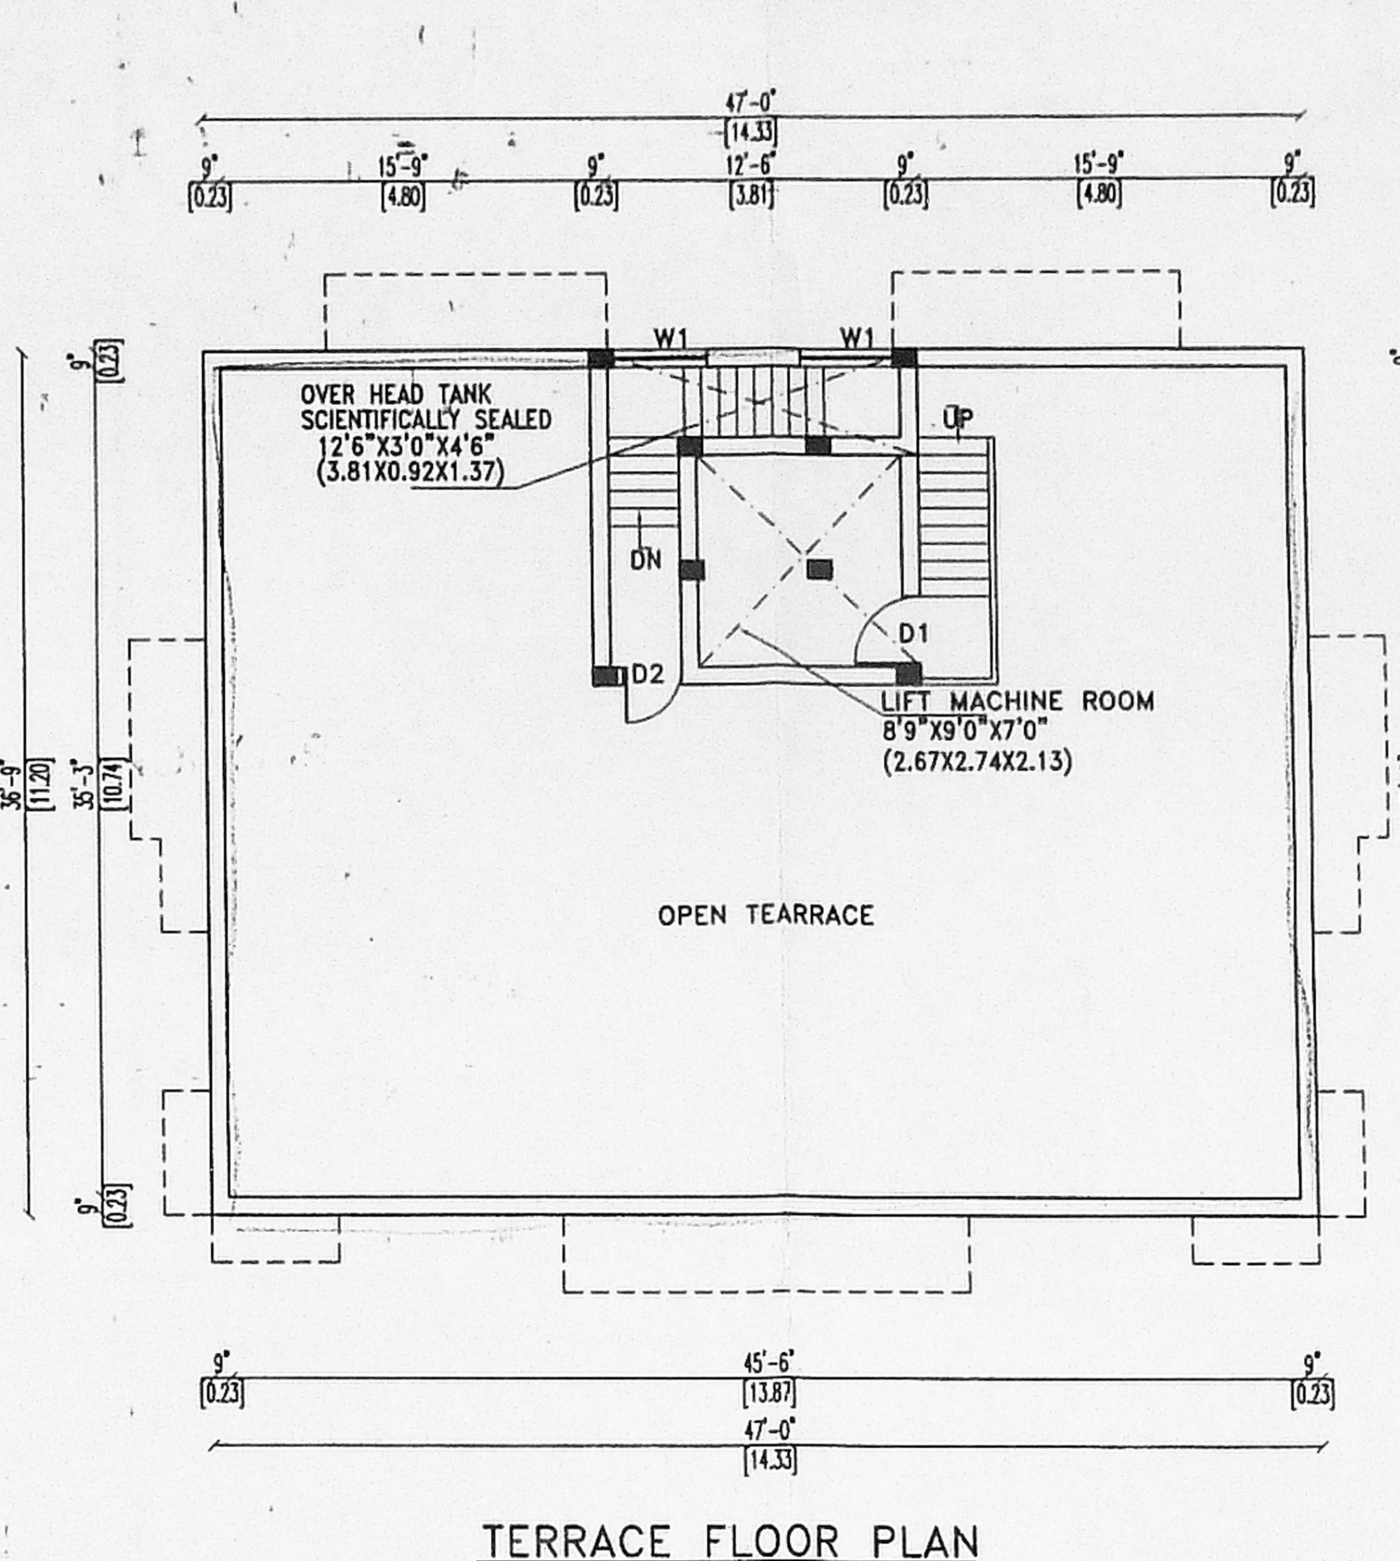

TERRACE FLOOR PLAN

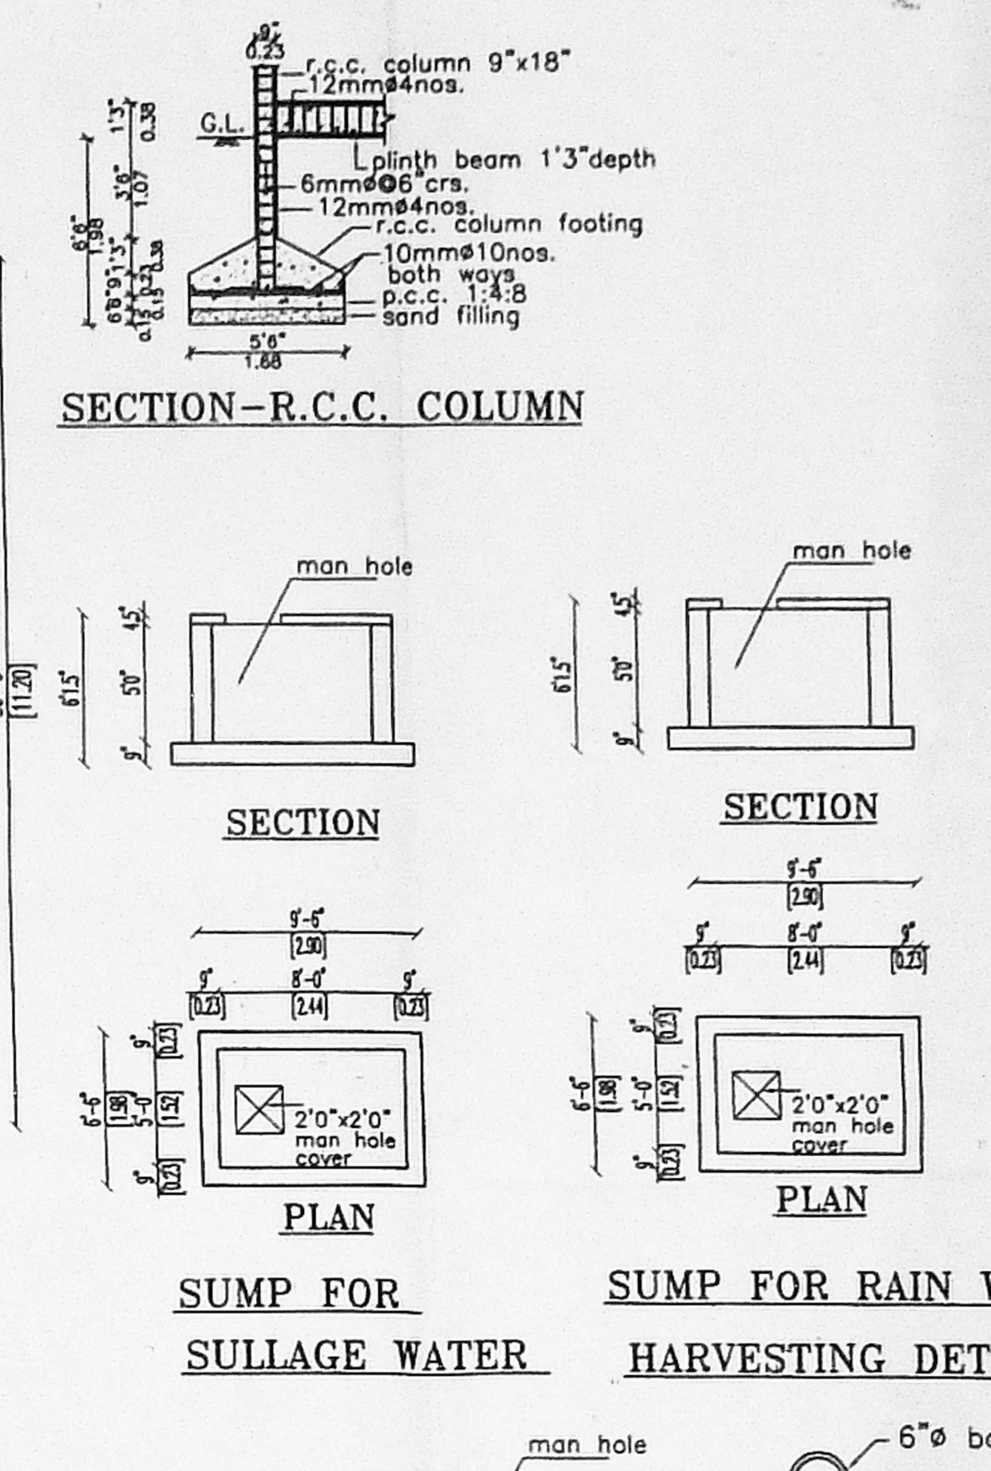

SECTION-R.C.C. COLUMN

SECTION

SECTION

PLAN

PLAN

SUMP FOR SULLAGE WATER


SUMP FOR RAIN WATER HARVESTING DETAIL

SECTION


SECTION

PLAN


DETAILS OF BORE WELL

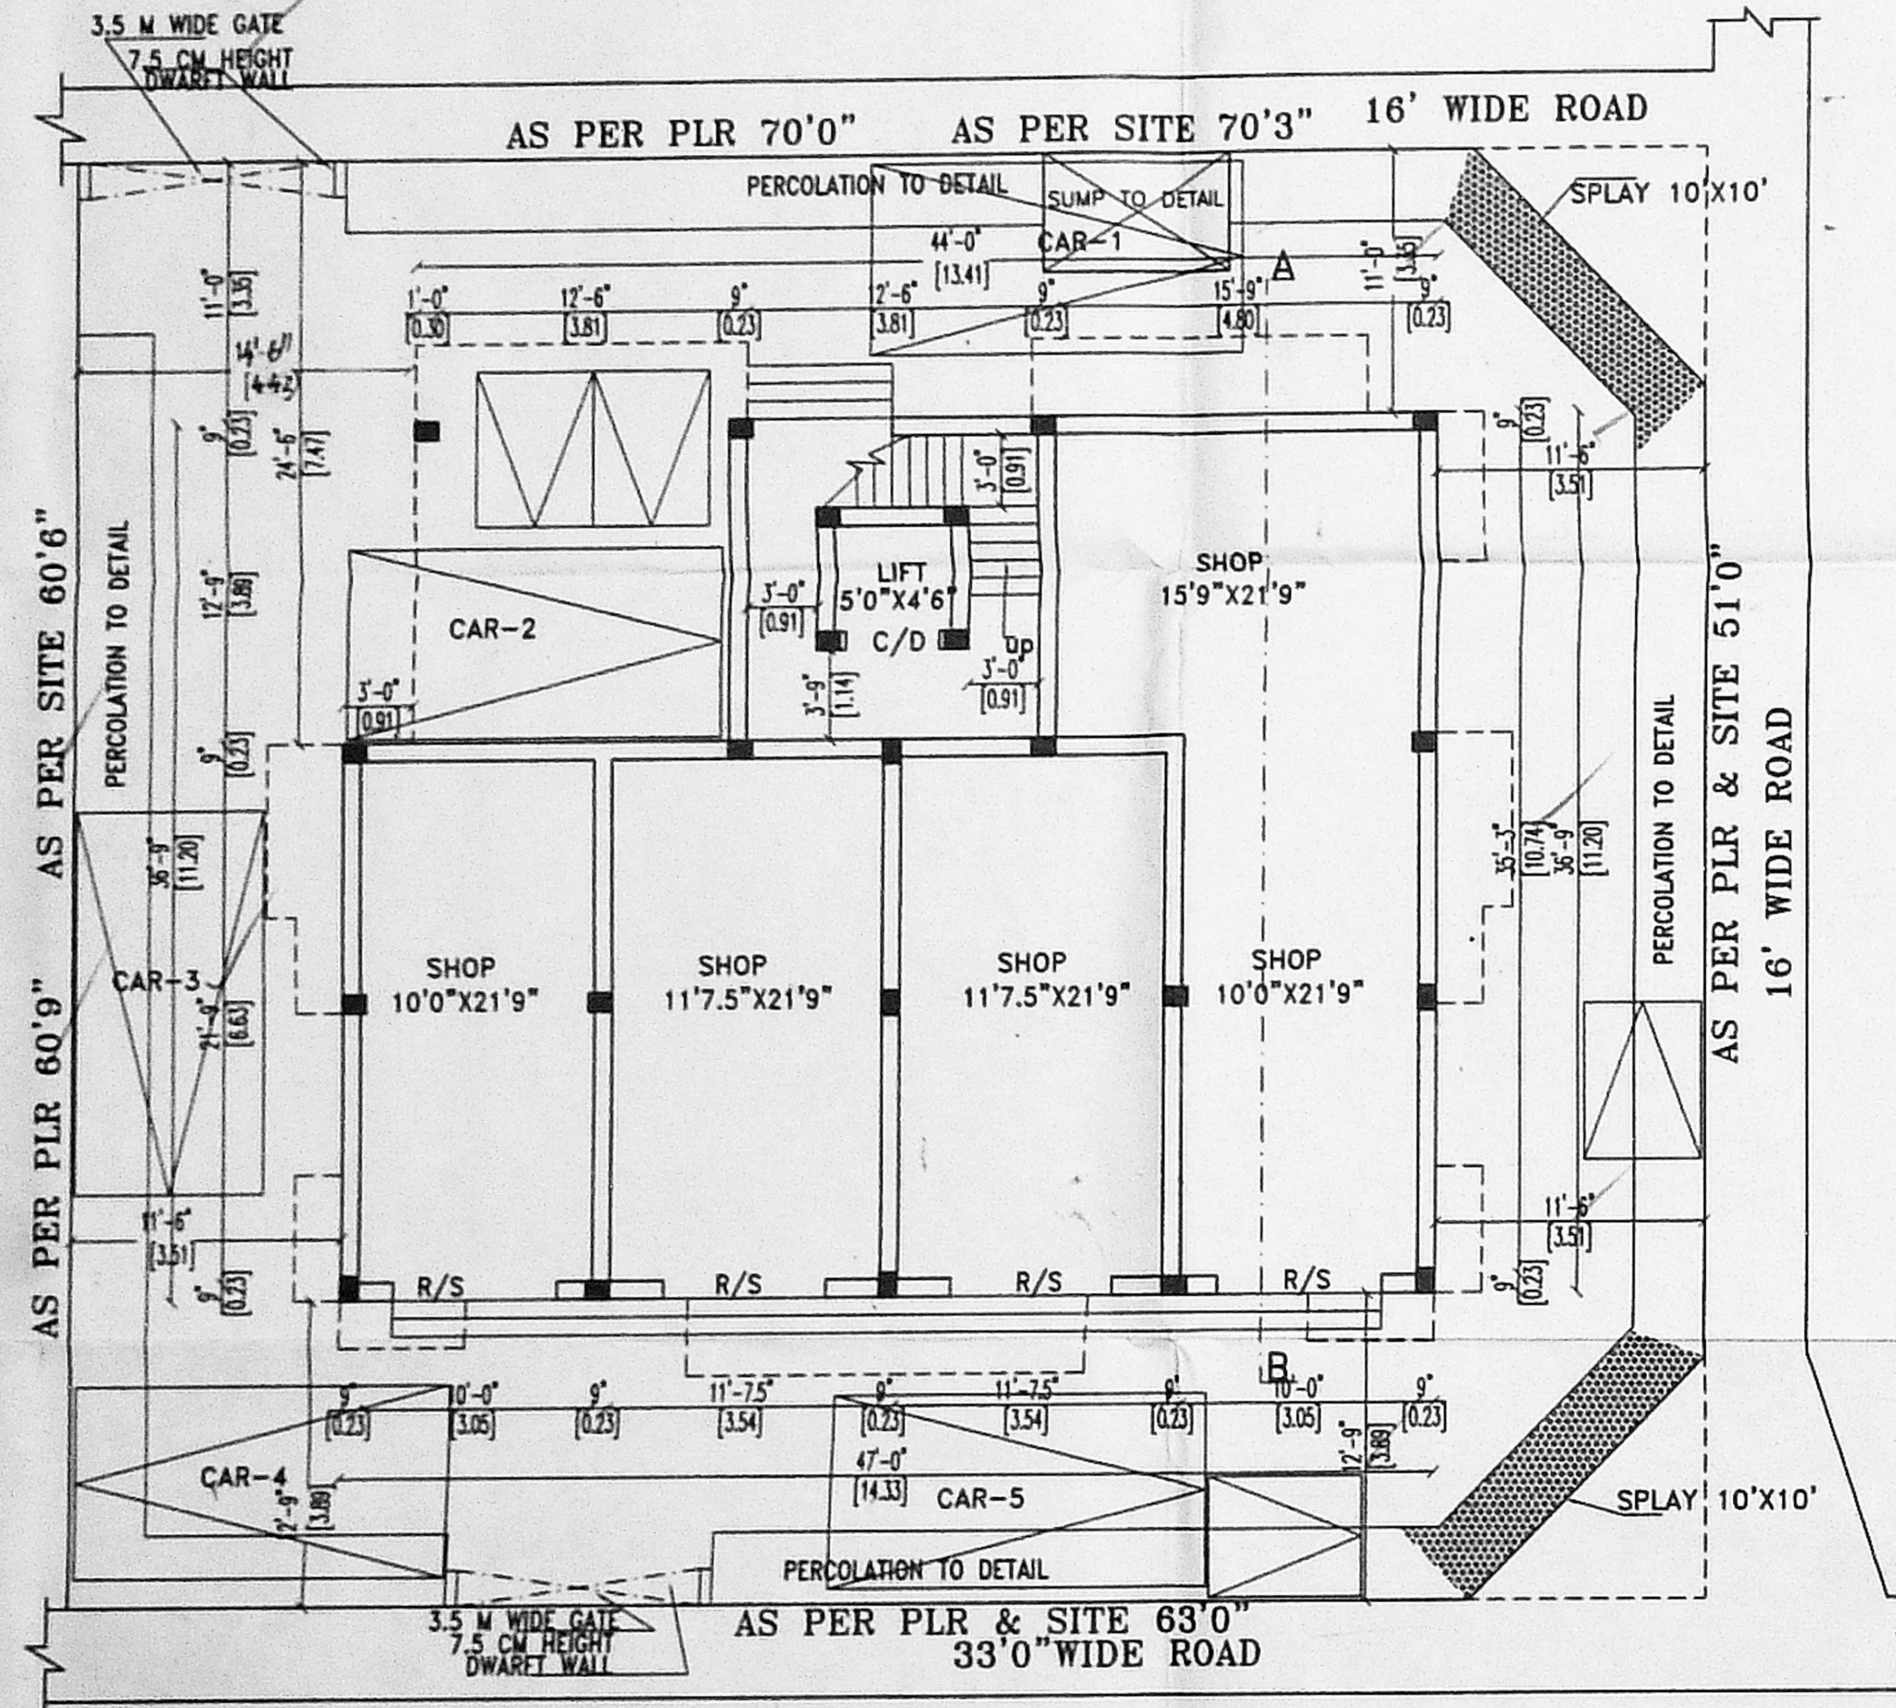


SITE PLAN & EXG. GROUND FLOOR PLAN

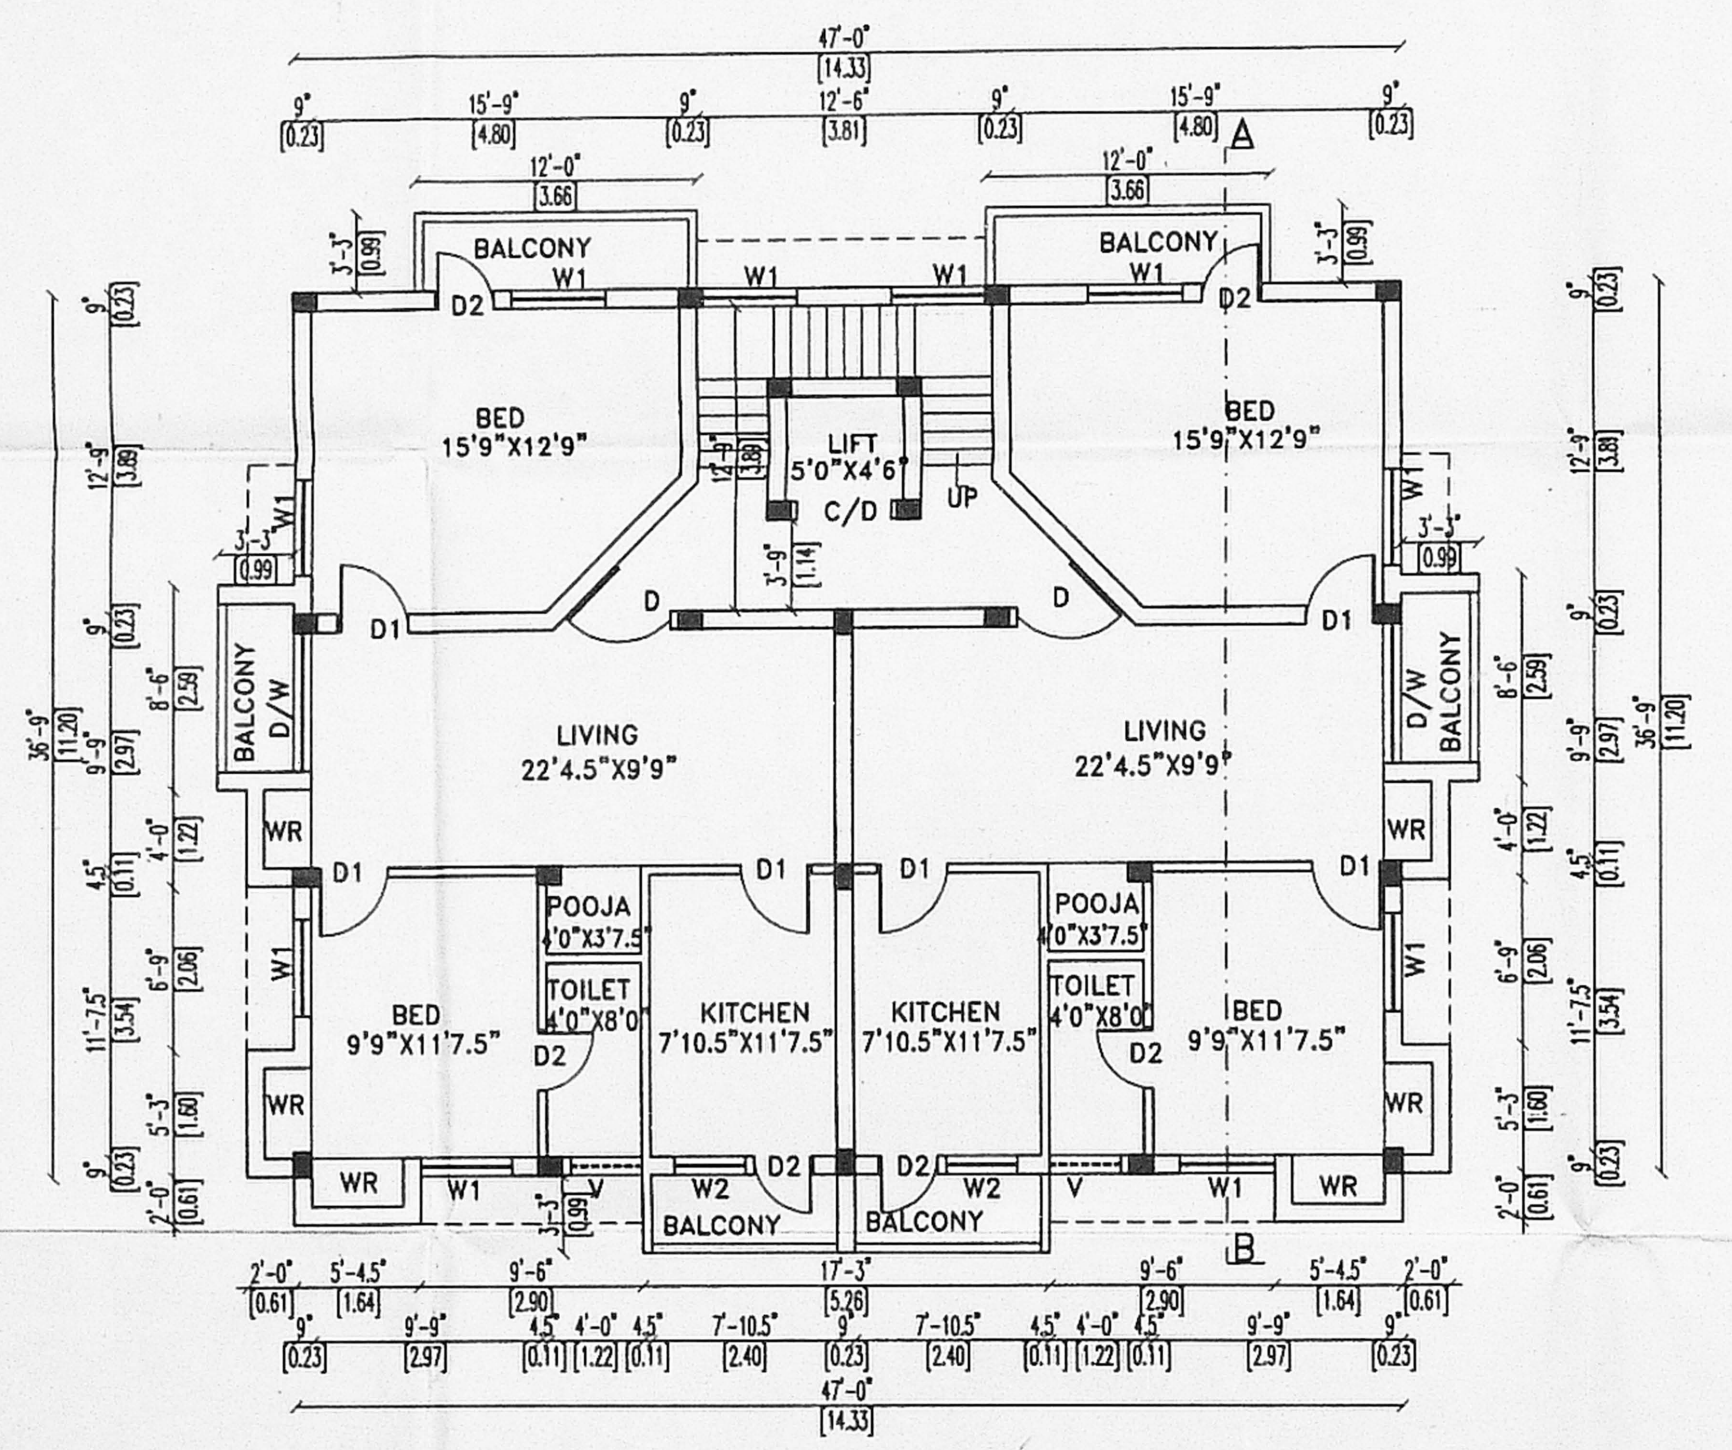

EXG. FIRST FLOOR PLAN

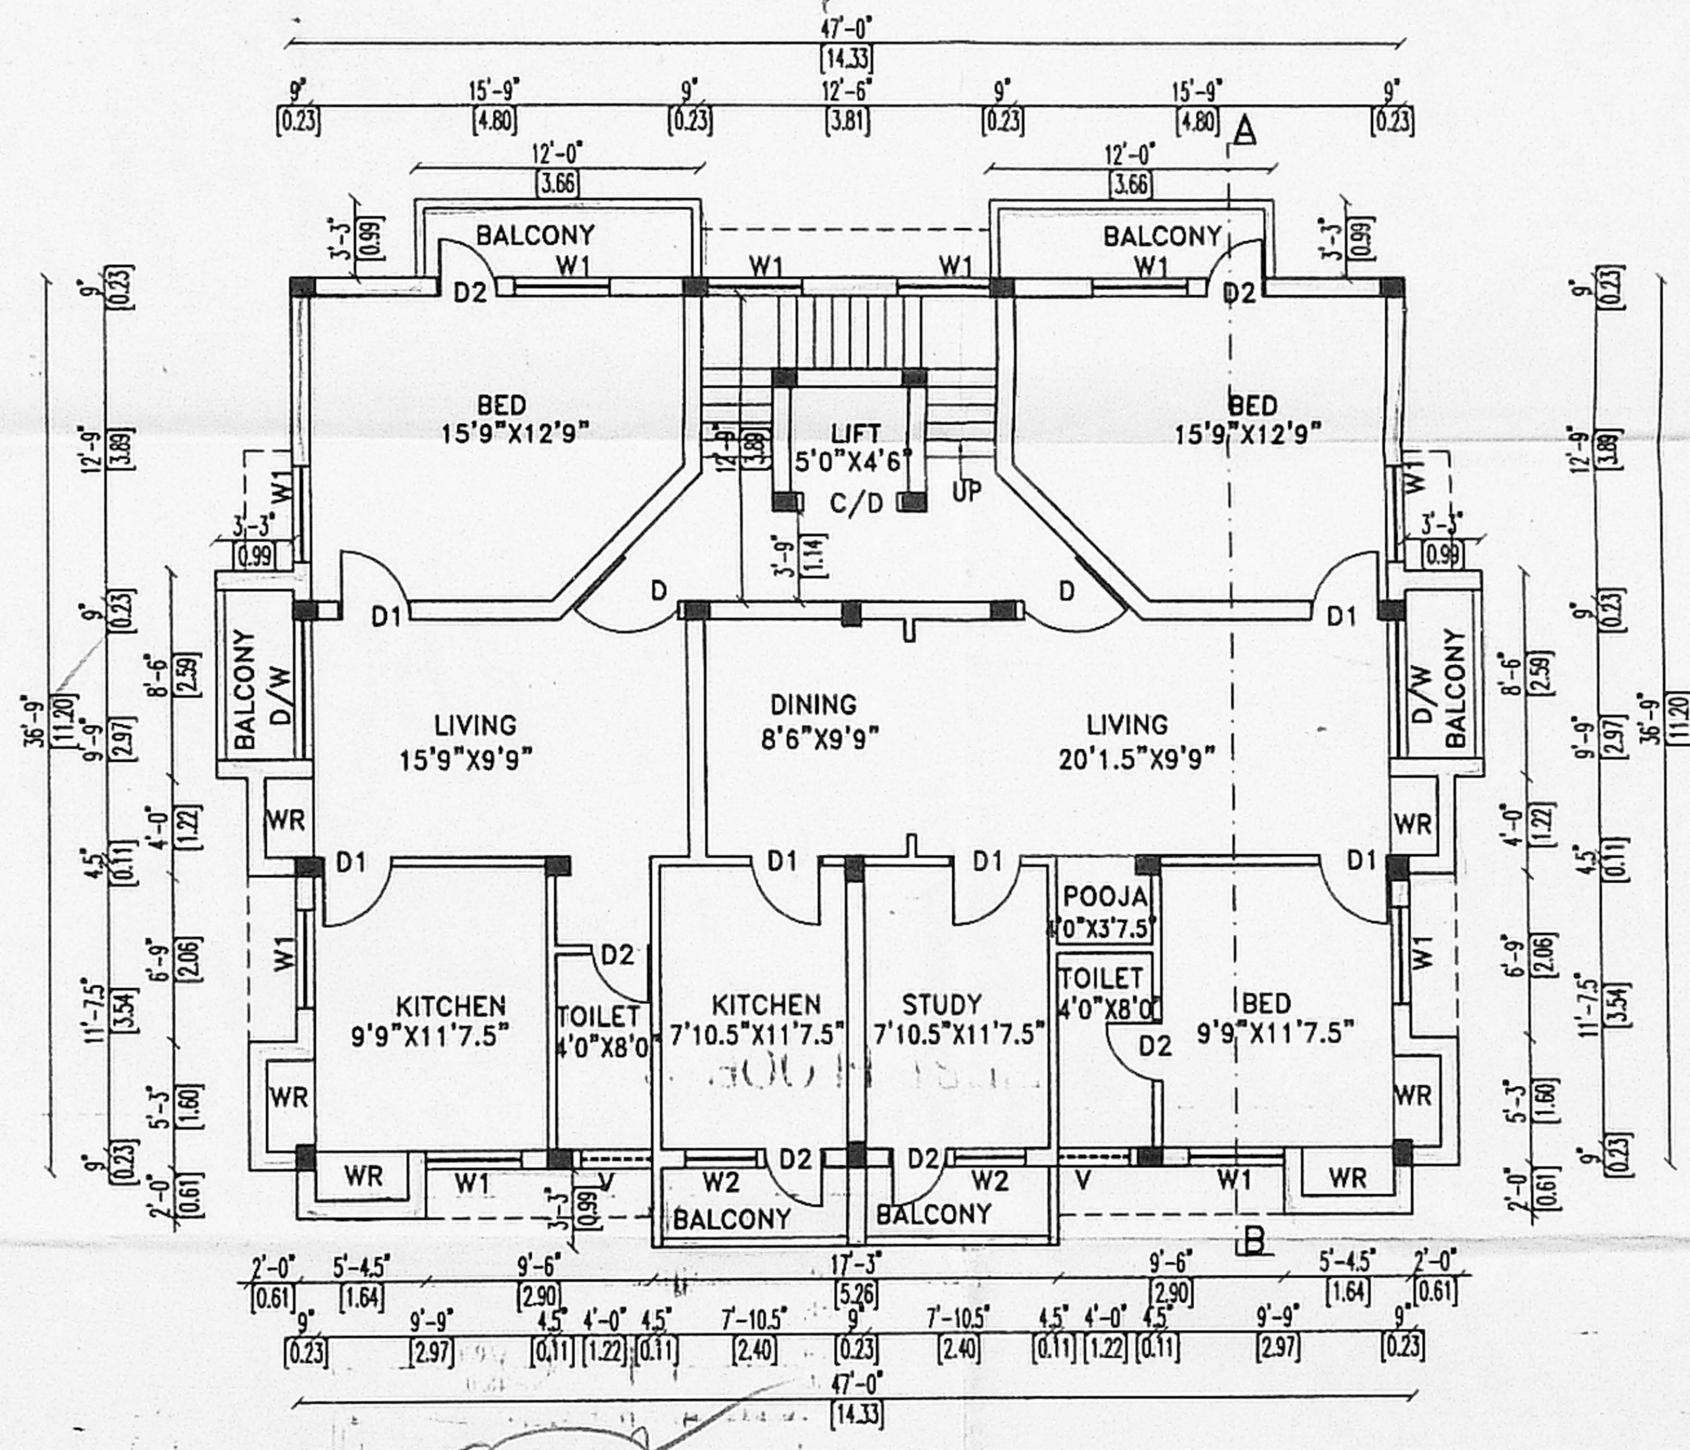

PROPOSED SECOND FLOOR PLAN

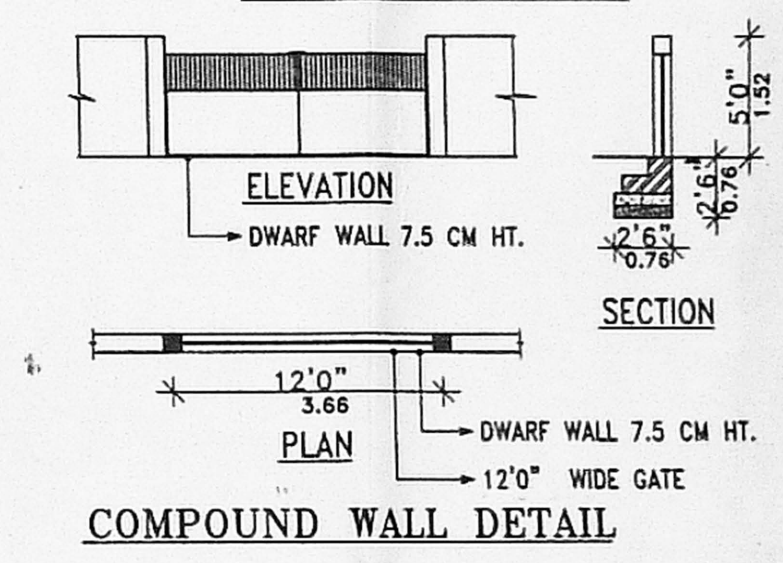

COMPOUND WALL DETAIL

SCHEDULE OF JOINERY	
D DOOR	3'3"X7'0"
D1 DOOR	3'0"X7'0"
D2 DOOR	2'6"X7'0"
W WINDOW	6'0"X4'0"
W1 WINDOW	4'0"X4'0"
W2 WINDOW	3'0"X4'0"
D/W DOOR & WINDOW	6'0"X4'0"
V VENTILATOR	3'0"X2'0"

SPECIFICATION	
FOUNDATION R.C.C. FOOTING IN 1:2:4 REINFORCED CEMENT CONCRETE R.C. PLINTH BEAM, R.C.C. LINTEL, R.C.C. BEAM, AND ROOF CEMENT CONCRETE SUPER STRUCTURE BRICK WORK IN TABLE MOULDED BRICK LAID WITH PLASTERING IN CM 1:5 12MM THICK FLOORING MOSAIC TILES WOOD WORK BEST INDIAN VENTAEK PAINTING WALLS 2 COATS OF APPROVED CM PAINT OVER WHITE PRIMER DOORS AND WINDOWS 2 COATS OF APPROVED ENAMEL PAINTS	

AREA STATEMENT	SQ. FT	SQ. MTR
PLOT AREA	4132.00	383.90
GROUND FLOOR AREA EXISTING	1774.25	164.83
FIRST FLOOR AREA EXISTING	1975.50	183.50
SECOND FLOOR AREA PROPOSED	1975.50	183.50
TOTAL FLOOR AREA	5725.25	531.88
F.S.I	: 1.39	

NORTH POINT :	REFERENCE	
	EXISTING	<input type="checkbox"/>
PROPOSED	<input type="checkbox"/>	
ROAD	<input type="checkbox"/>	
BOUNDARY	<input type="checkbox"/>	
SCALE : 1"=8'0" (1:100)		

PLAN SHOWING THE ADDITIONS TO THE EXISTING BUILDING AT PLOT NO:PC 3,BLOCK NO:6,IN S.NO:350 PT OF MOGAPPAIR VILLAGE,EAST SCHEME,AMBATTUR TALUK. (EARLIER APPD PLAN VIDE:B.A.NO:624/2002, PP NO:974/2002. DT:24/6/2002.)

OWNER'S SIGNATURE

LICENSED SURVEYOR

K. SELVAM, B.E. AMIE, C.Eng (I) A.I.V.,
 Consulting Civil Eng near Chartered Engineer
 Appointed Valuer & Licensed Surveyor,
 Class I Reg No. 600/2003-2004
 Door No 11/17, Thiruvalluvar Salai,
 Mogappair East, Chennai-600 050,
 Ph. 26562050, Cell 98412 82050
 (GREEN CHANNEL FEE NOT APPLICABLE)