



**PLAN SHOWING THE PROPOSED RESIDENTIAL FLATS CONSTRUCTION IN PLOT NO:1165
6TH AVENUE ANNA NAGAR WITHIN CHENNAI CORPORATION LIMITS, CHENNAI-40
SURVEY NO:127/PART OF VILLIVAKKAM VILLAGE AS PER DOCUMENT, TS-12, BLOCK NO:48
OF VILLIVAKKAM VILLAGE AS PER PATT A, DIVISION NO:064, AREA CODE:05.**

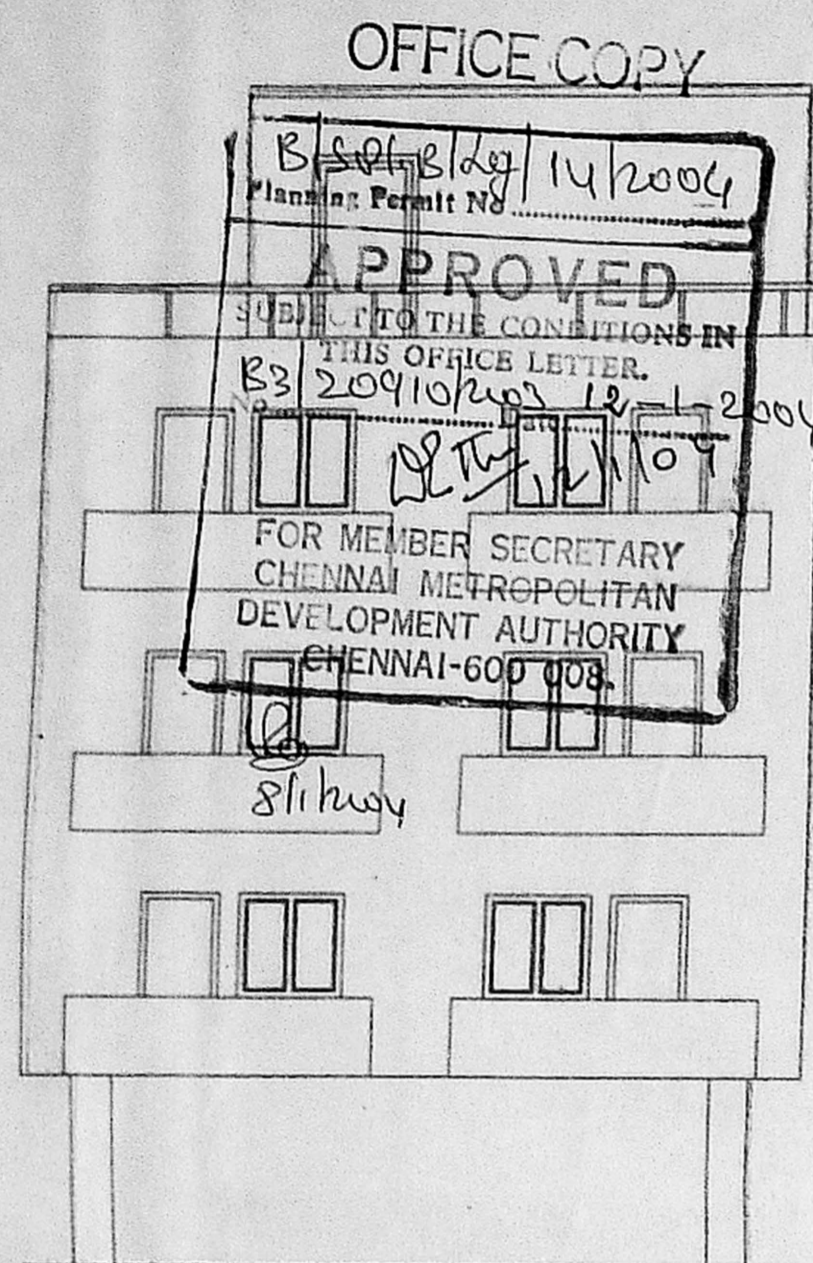


ELEVATION

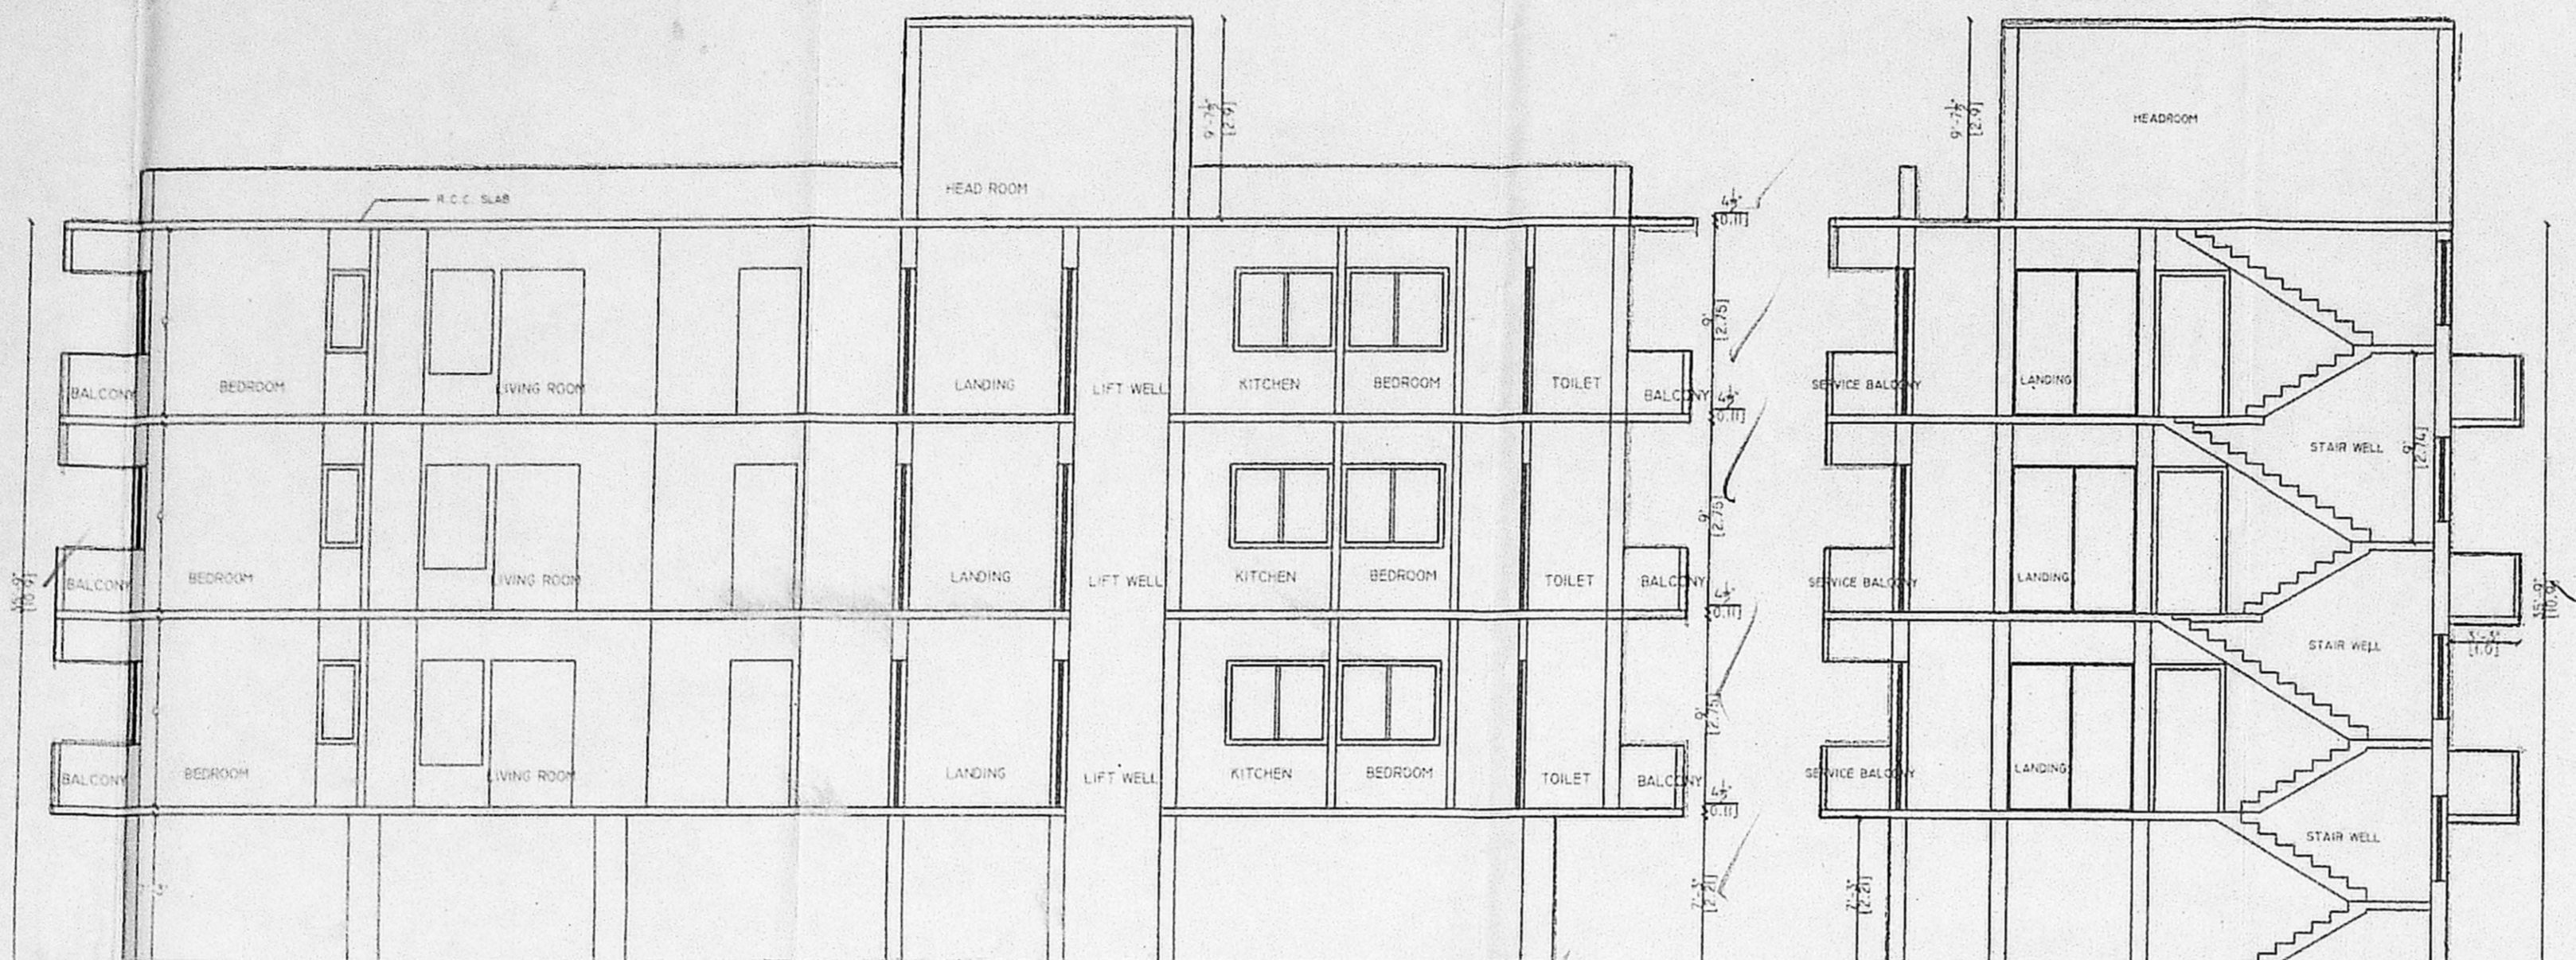

SECTION AA'

SECTION BB'

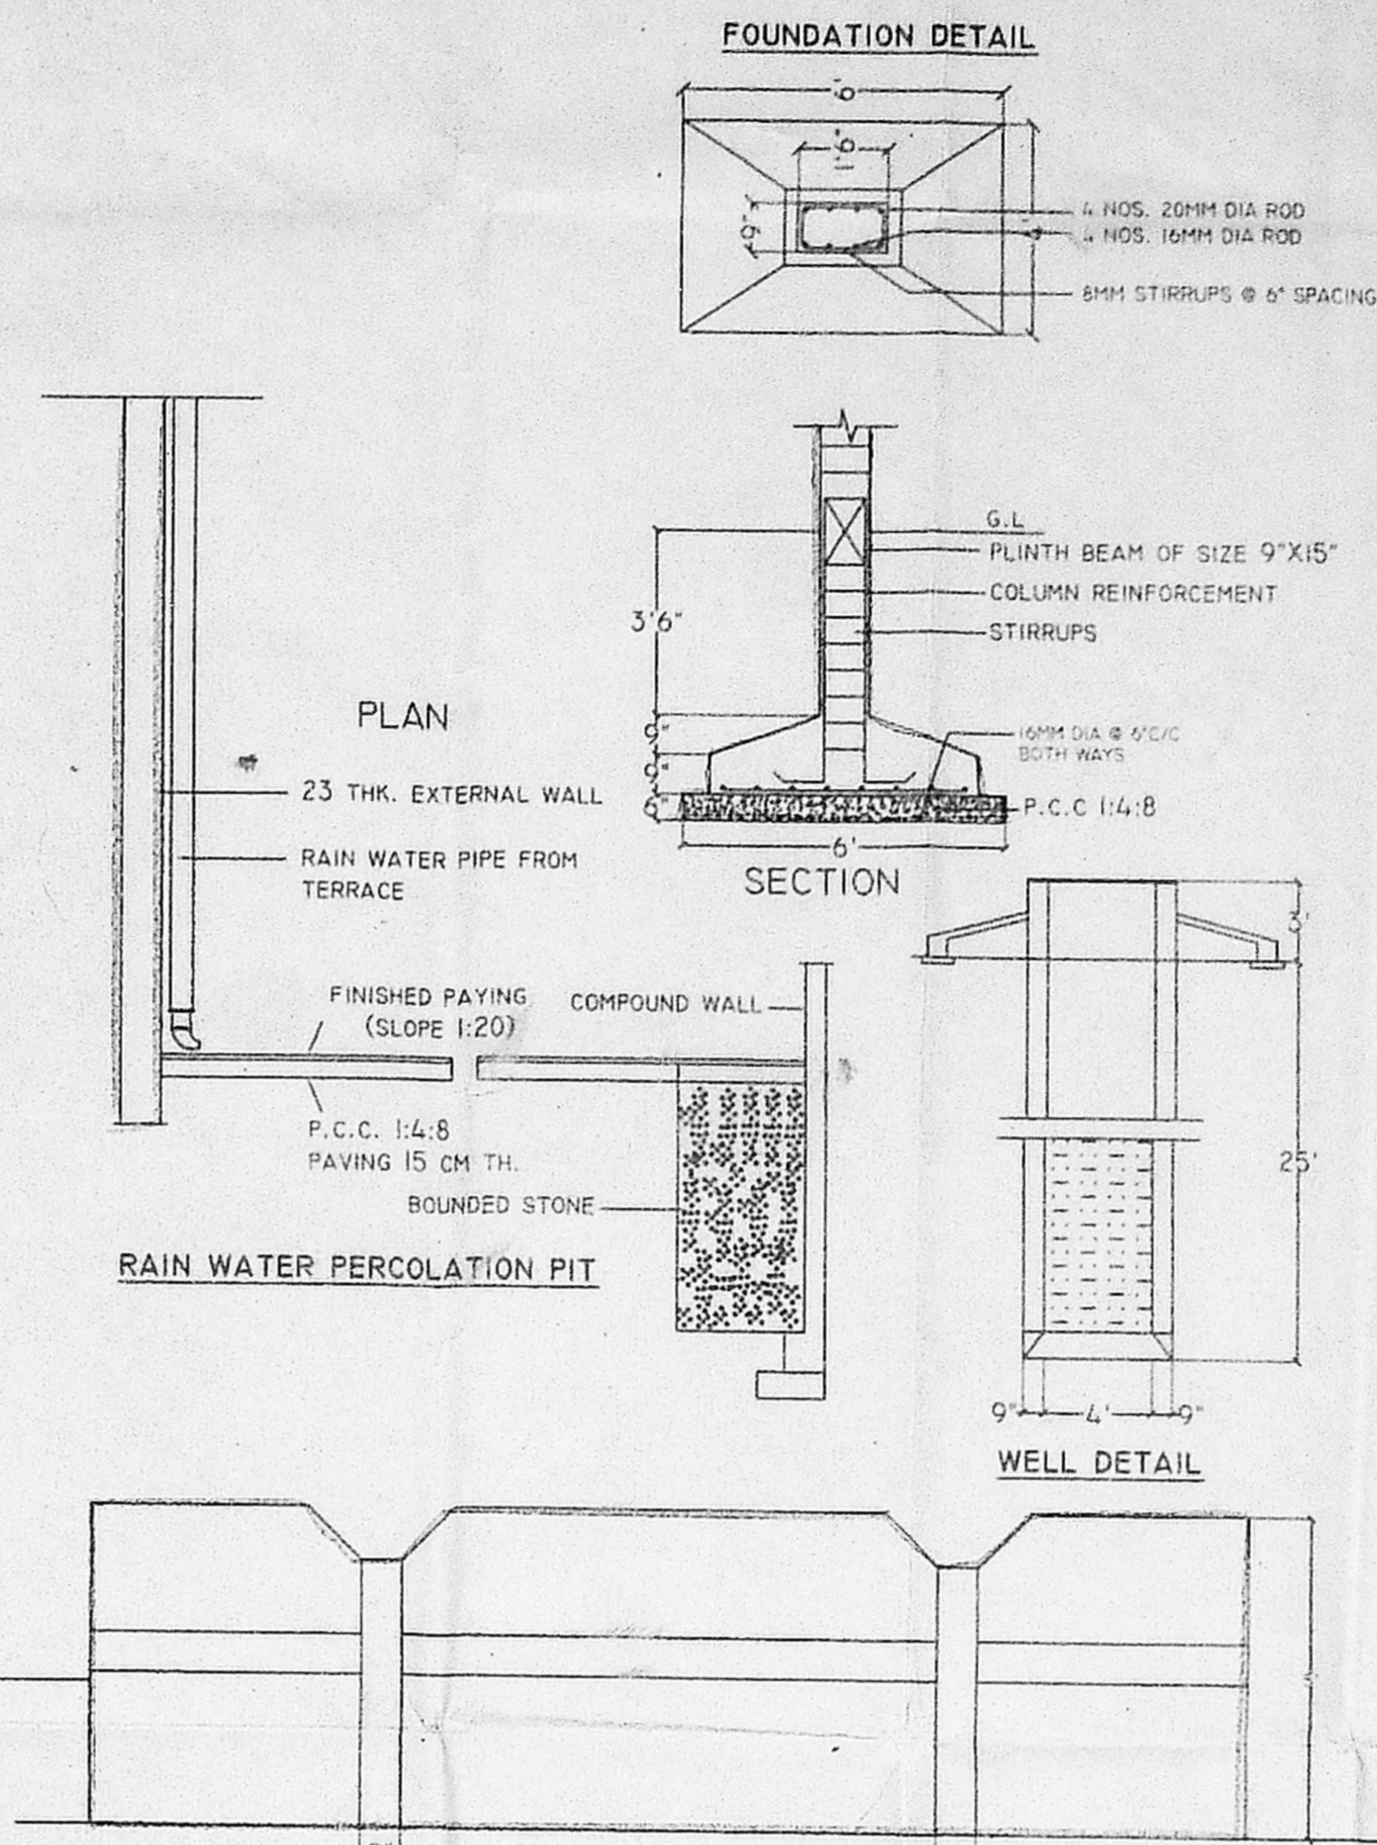


- SPECIFICATIONS**
1. F.C.C.M 4:8 IN FOUNDATION AND FLOORING.
 2. B.W.N. 1:4 FOR ROOF SUPERSTRUCTURE.
 3. R.C.C. 1:2:4 FOR ROOF SLAB, LINTEL AND SUNSHADE.
 4. PLASTERING WORK IN C.M 1:4.
 5. WOOD WORK WITH WELL SEASONED COUNTRY WOOD TEAK WOOD.
 6. WEATHERING COURSE WITH PEBBLED TILE IN C.M 1:3.

- JOINERY**
- MD - MAIN DOOR -4'0"x7'0" (DOUBLE SHUTTER -2'0"x7'0" EACH)
 - FD - BALCONY DOOR -8'0"x7'0" (4 SHUTTER DOOR 2'0"x7'0" EACH)
 - DI - DOOR -3'0"x7'0"
 - D2 - DOOR -2'6"x7'0"
 - WI - WINDOW -4'0"x5'0"
 - W2 - WINDOW -8'0"x5'0"
 - W3 - WINDOW -3'0"x5'0"
 - V1 - VENTILATOR -1'0"x2'0"
 - V2 - VENTILATOR -4'0"x2'0"


COLOUR INDEX

EXISTING	=====
PROPOSED	=====
ROAD	=====
BOUNDARY	=====
DRN:	=====


SCALE : 1"=8'-0"
DATE : 04:09:03

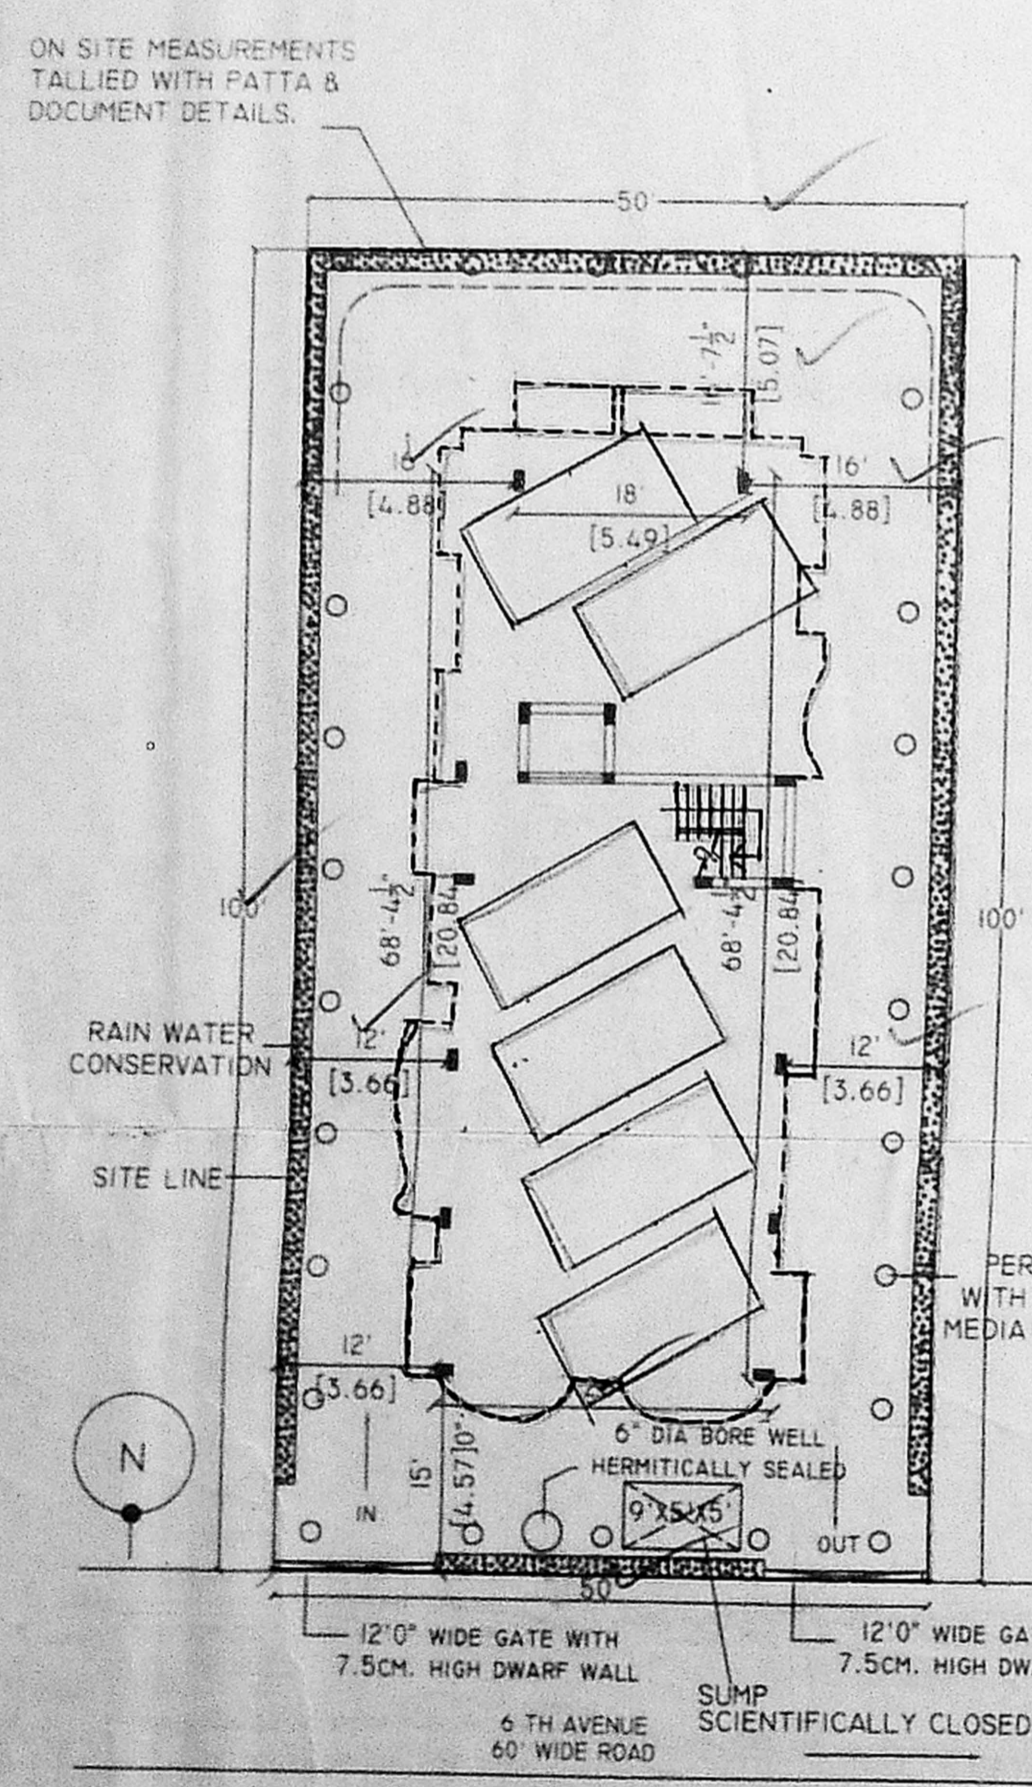


SITE PLAN
SCALE 1:10

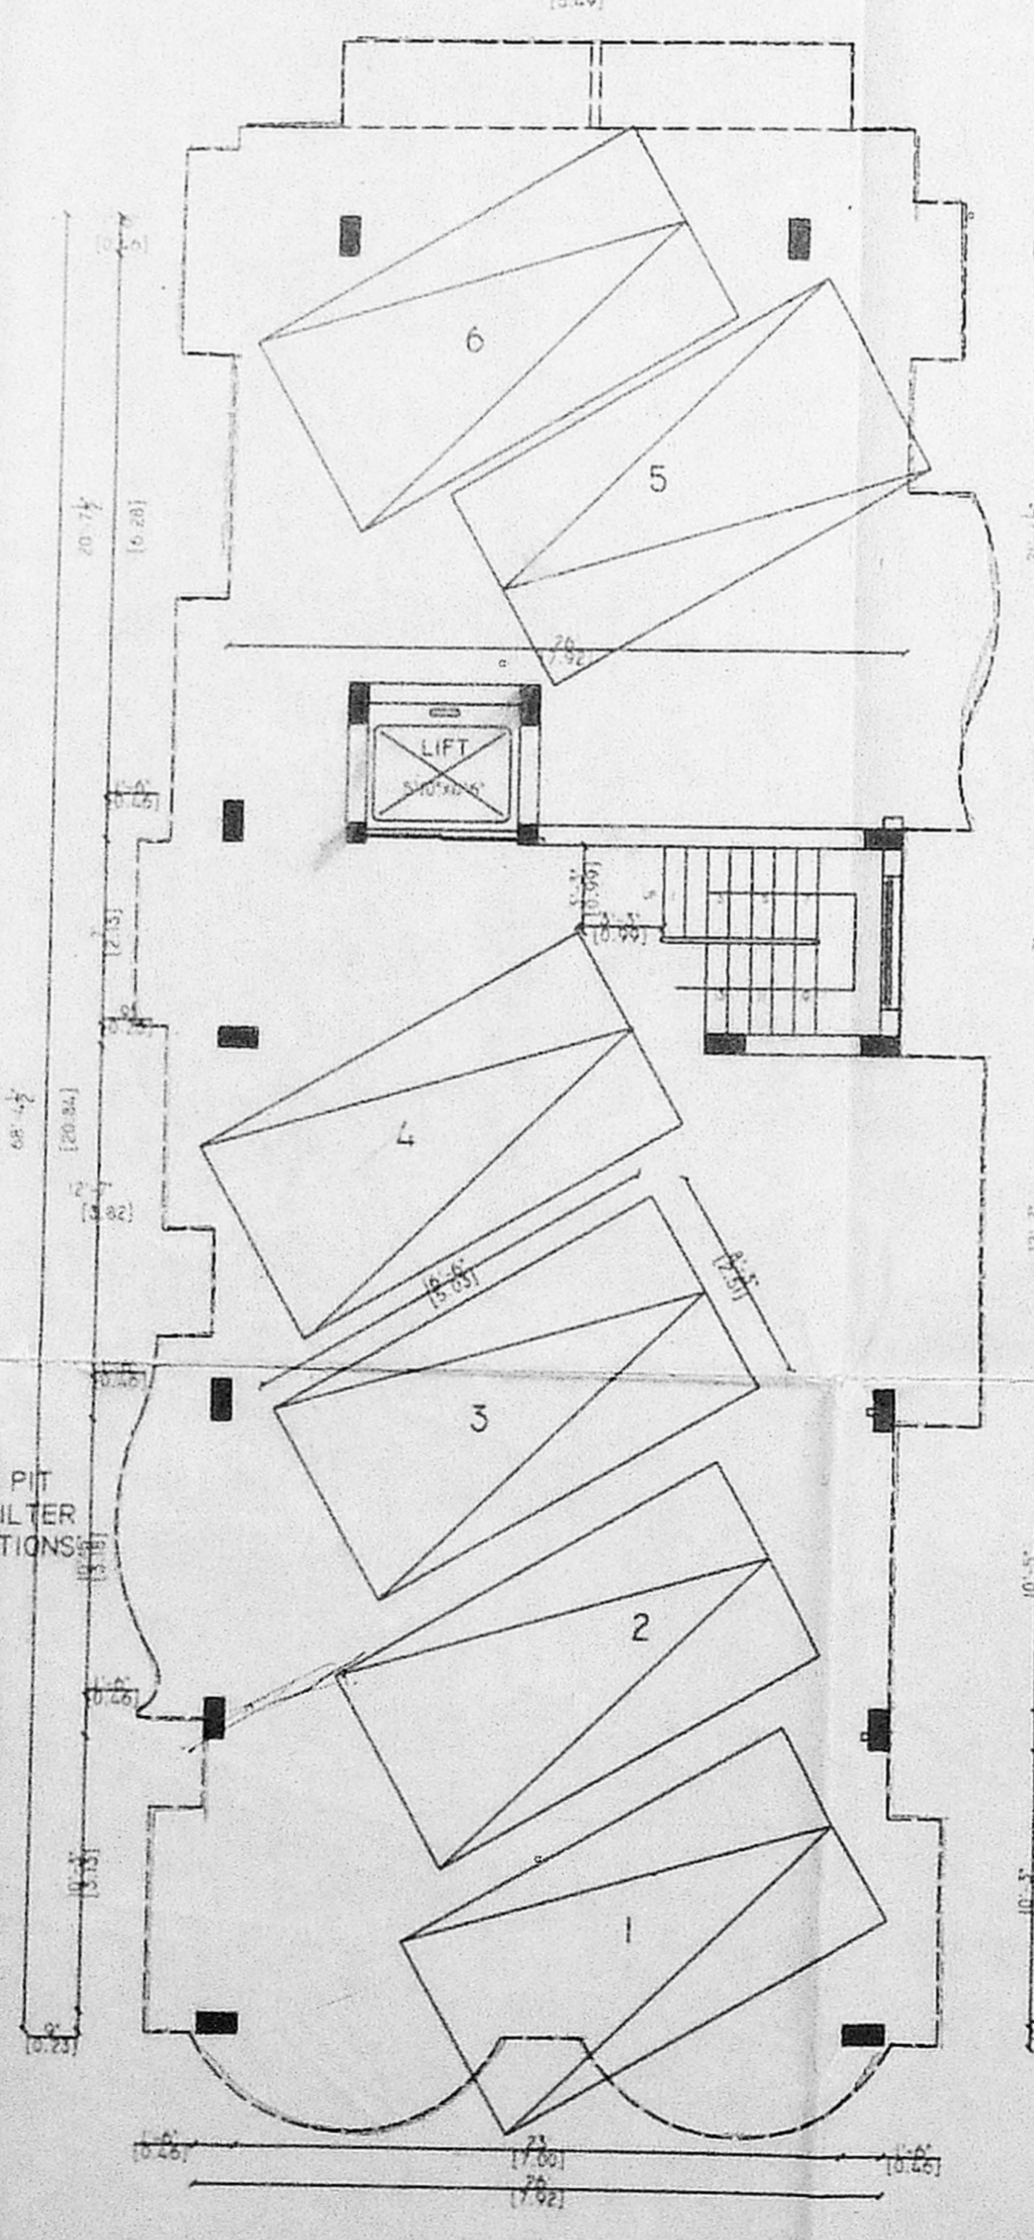


STILT PARKING

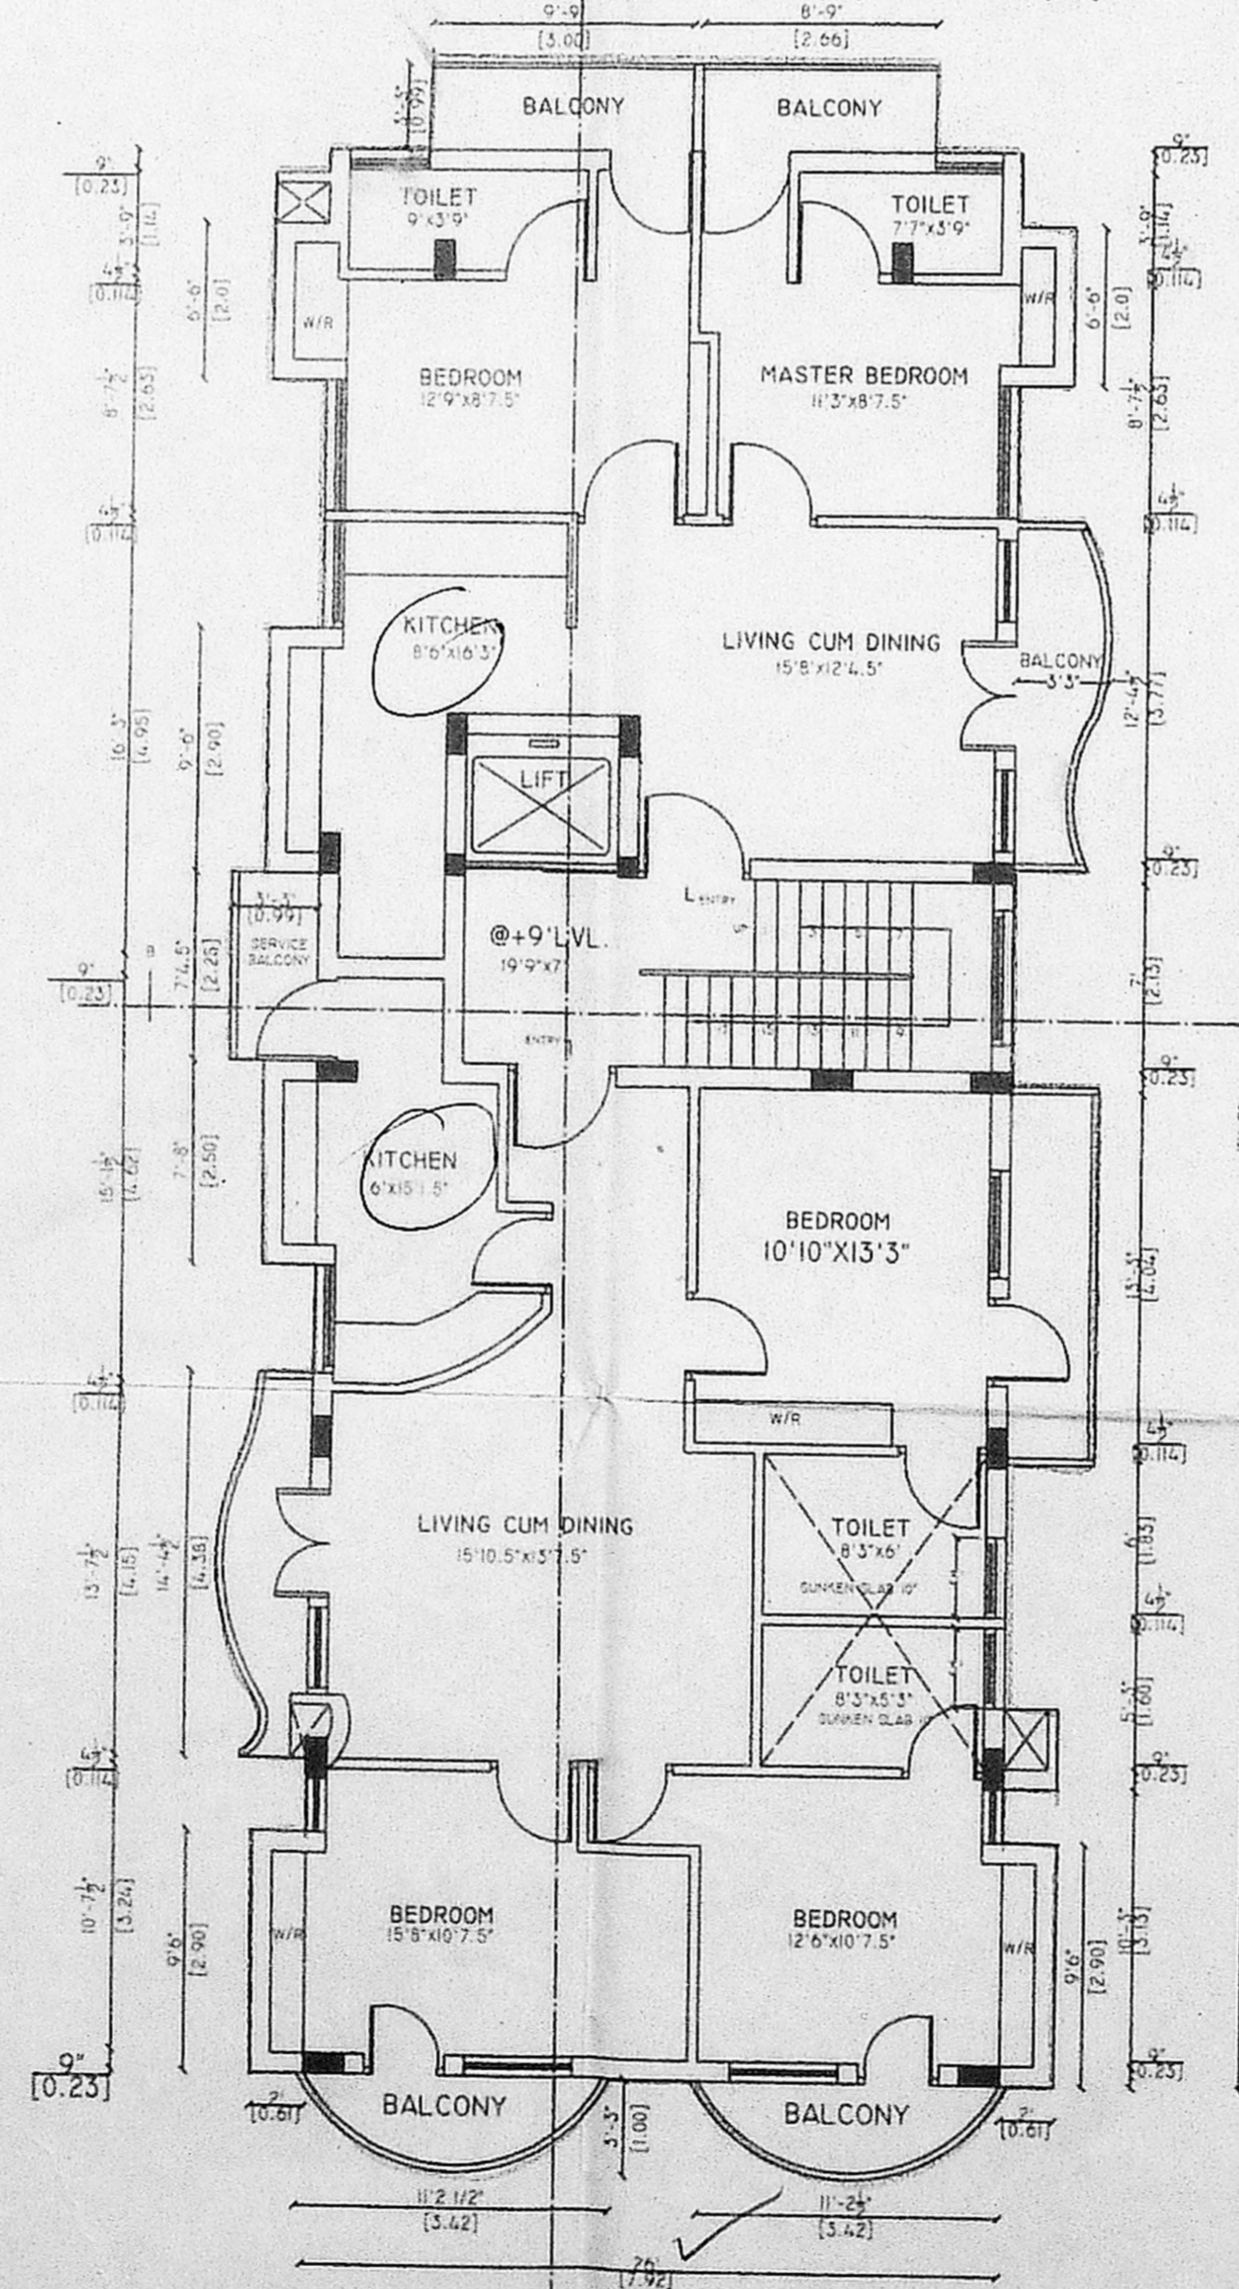

TYPICAL FLOOR PLAN
FF+SF+TF

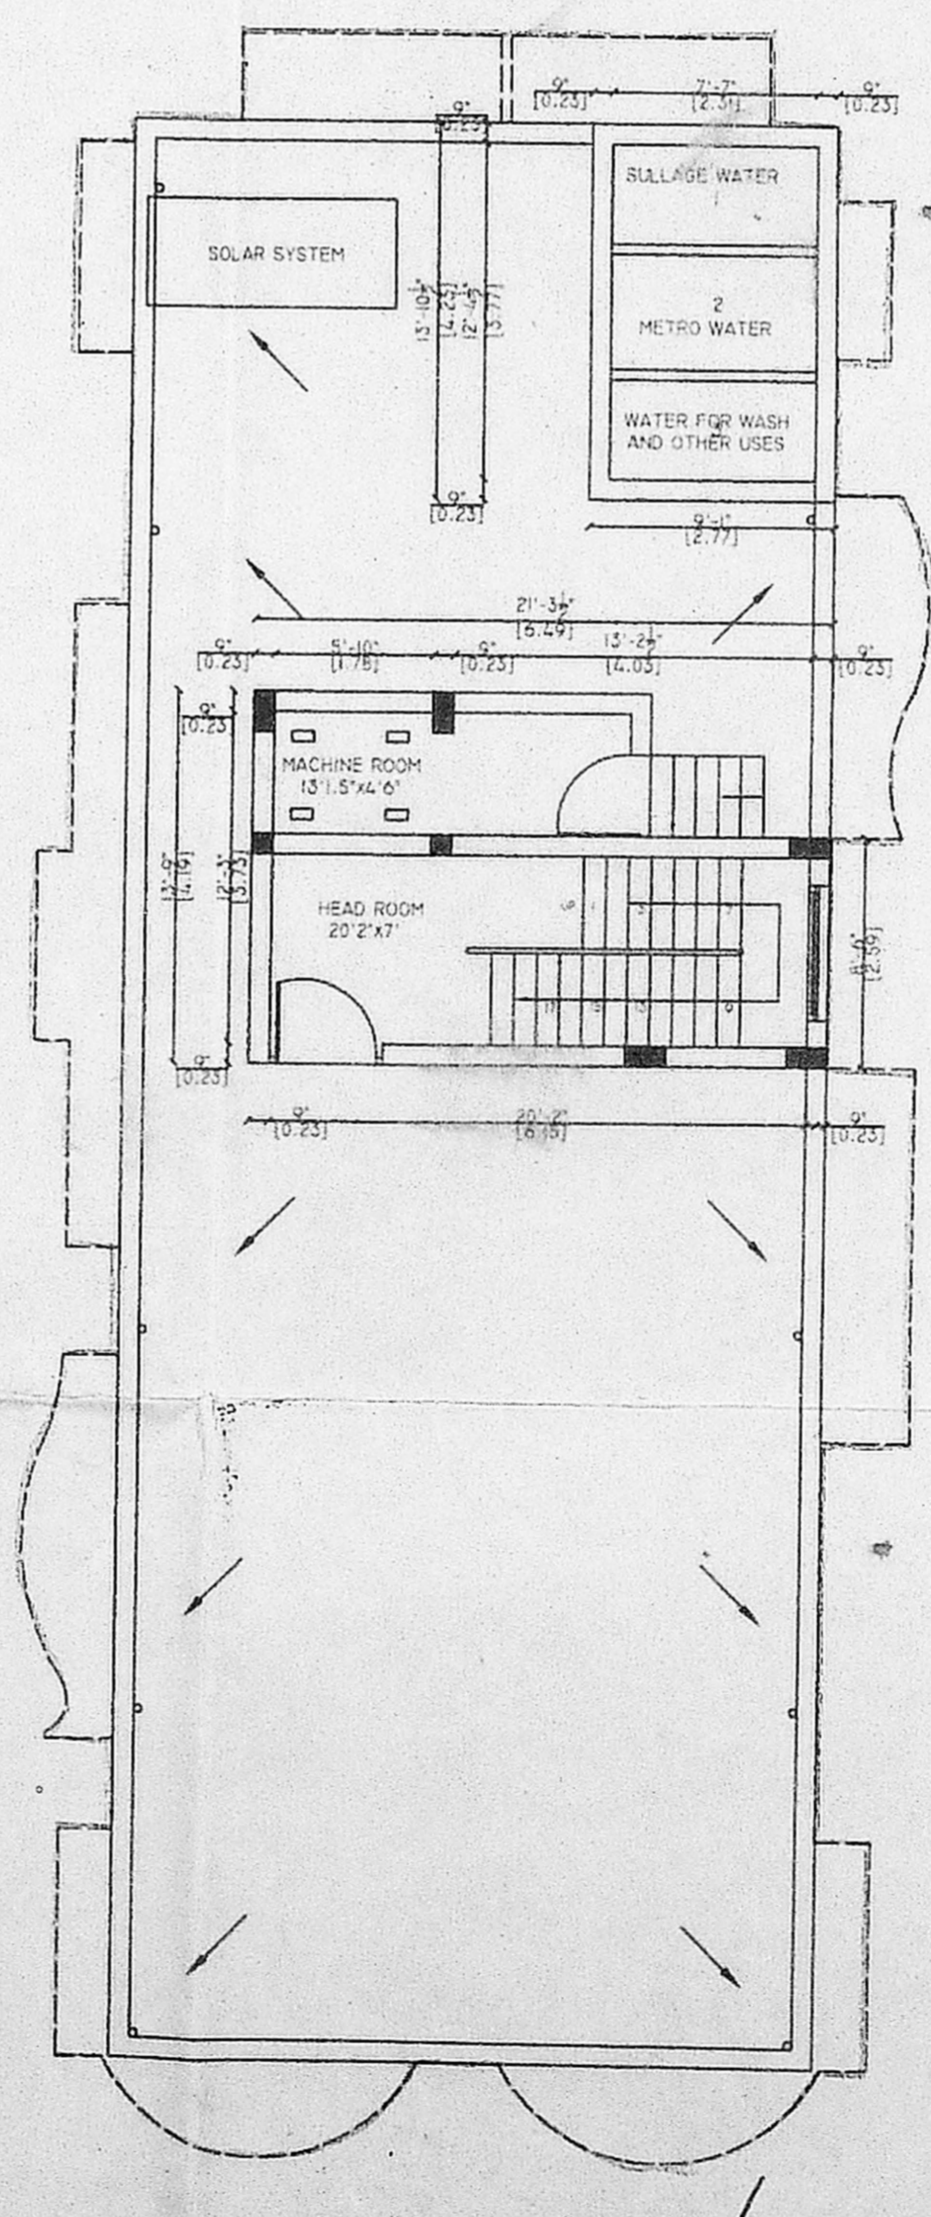


TERRACE PLAN

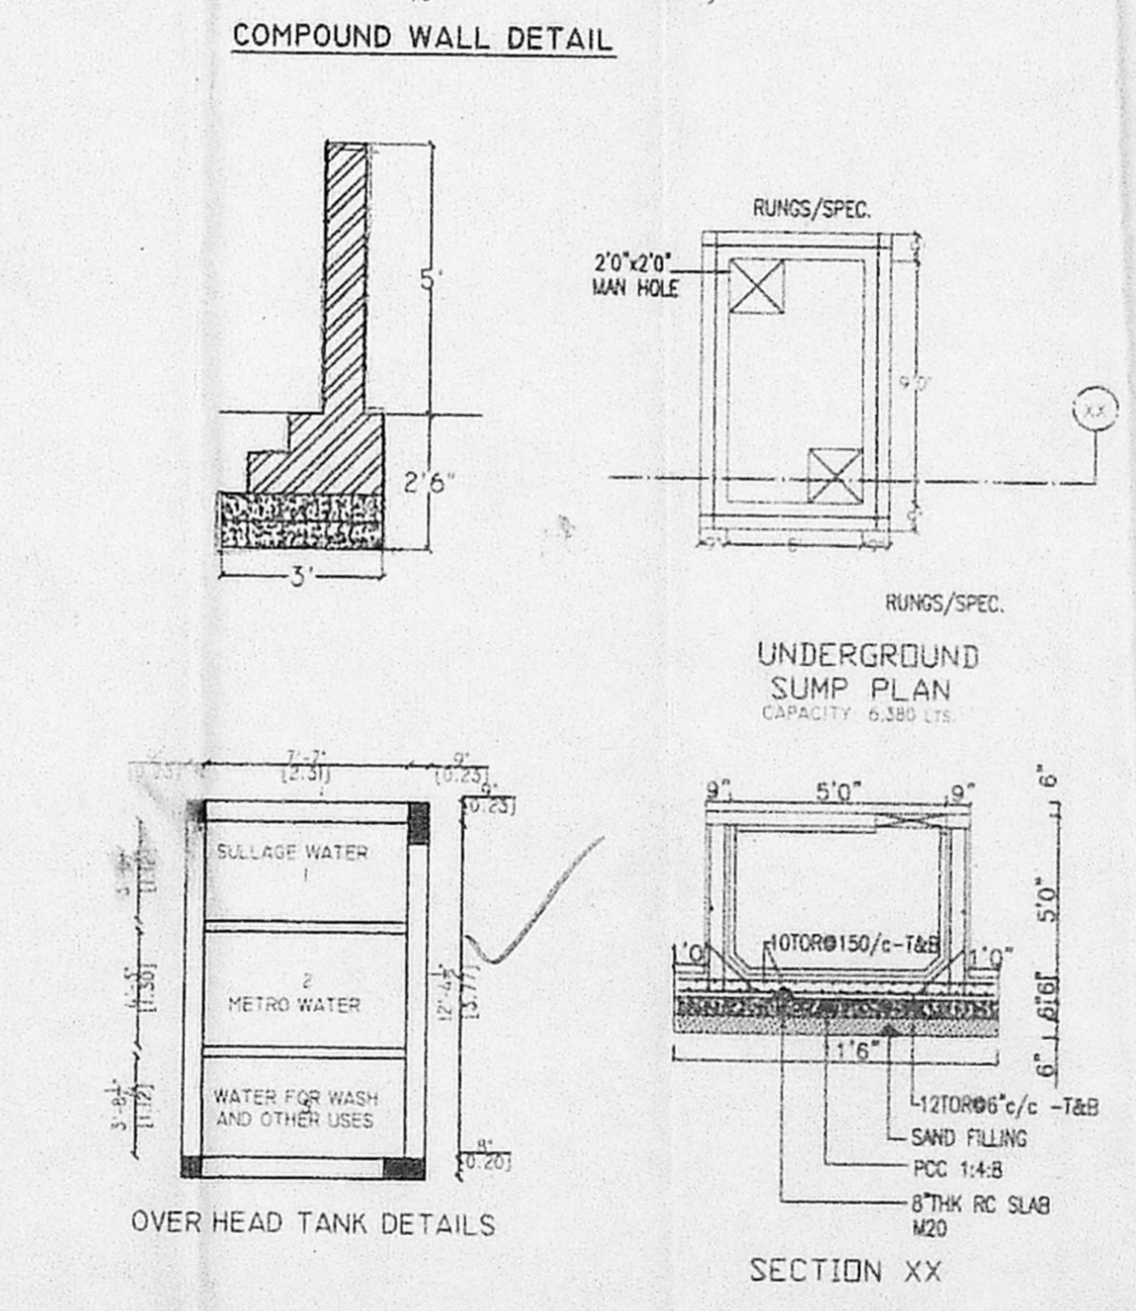

OVER HEAD TANK DETAILS

SECTION XX

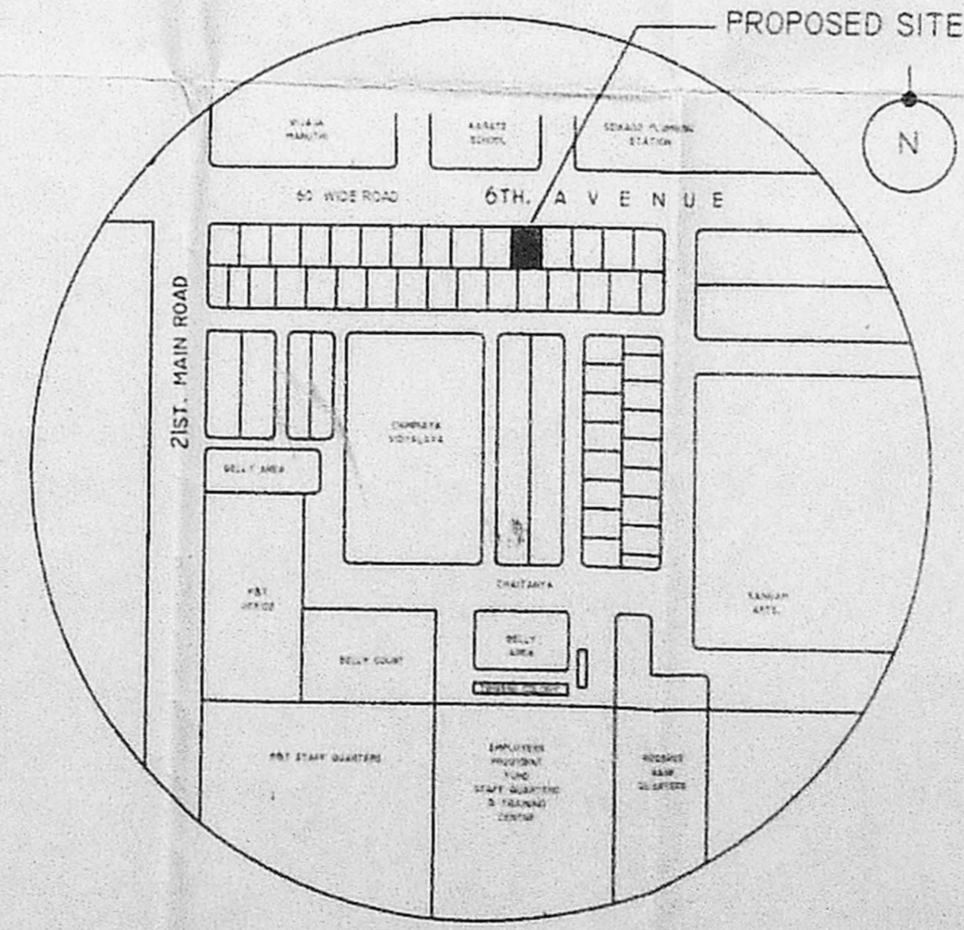

KEY PLAN

NOT TO SCALE

AREA DETAILS

PLOT AREA: 5000 SQ.FT
CONSTRUCTION DETAIL

TYPE	TOTAL
STILT FLOOR - STILT PARKING	
FIRST FLOOR	2225 SQ.FT. 206.78 SQ.MT.
SECOND FLOOR	2225 SQ.FT. 206.78 SQ.MT.
THIRD FLOOR	2225 SQ.FT. 206.78 SQ.MT.
TERRACE + HEADROOM = 220 SQ.FT.	
TOTAL	5675 SQ.FT. 620.12 SQ.MT.

COVERAGE - 30% F.S.I - 1.33

M.S.G. Kothare P
OWNER POWER AGENT:

S. ATHIYAMAN, B.E.
Class-I, Licensed Surveyor - No.192
Corporation of Chennai
5, Nathamuni Street, T. Nagar,
Chennai - 17. Phone: 2315 6678
Mobile: 3103440

LICENSED SURVEYOR: