




CMDA (B) No. 1
 C. No. 83/2104/2003
 Date: 21/04/2003
 P.A. [Signature]
 A.P. [Signature]
 D.P. [Signature]

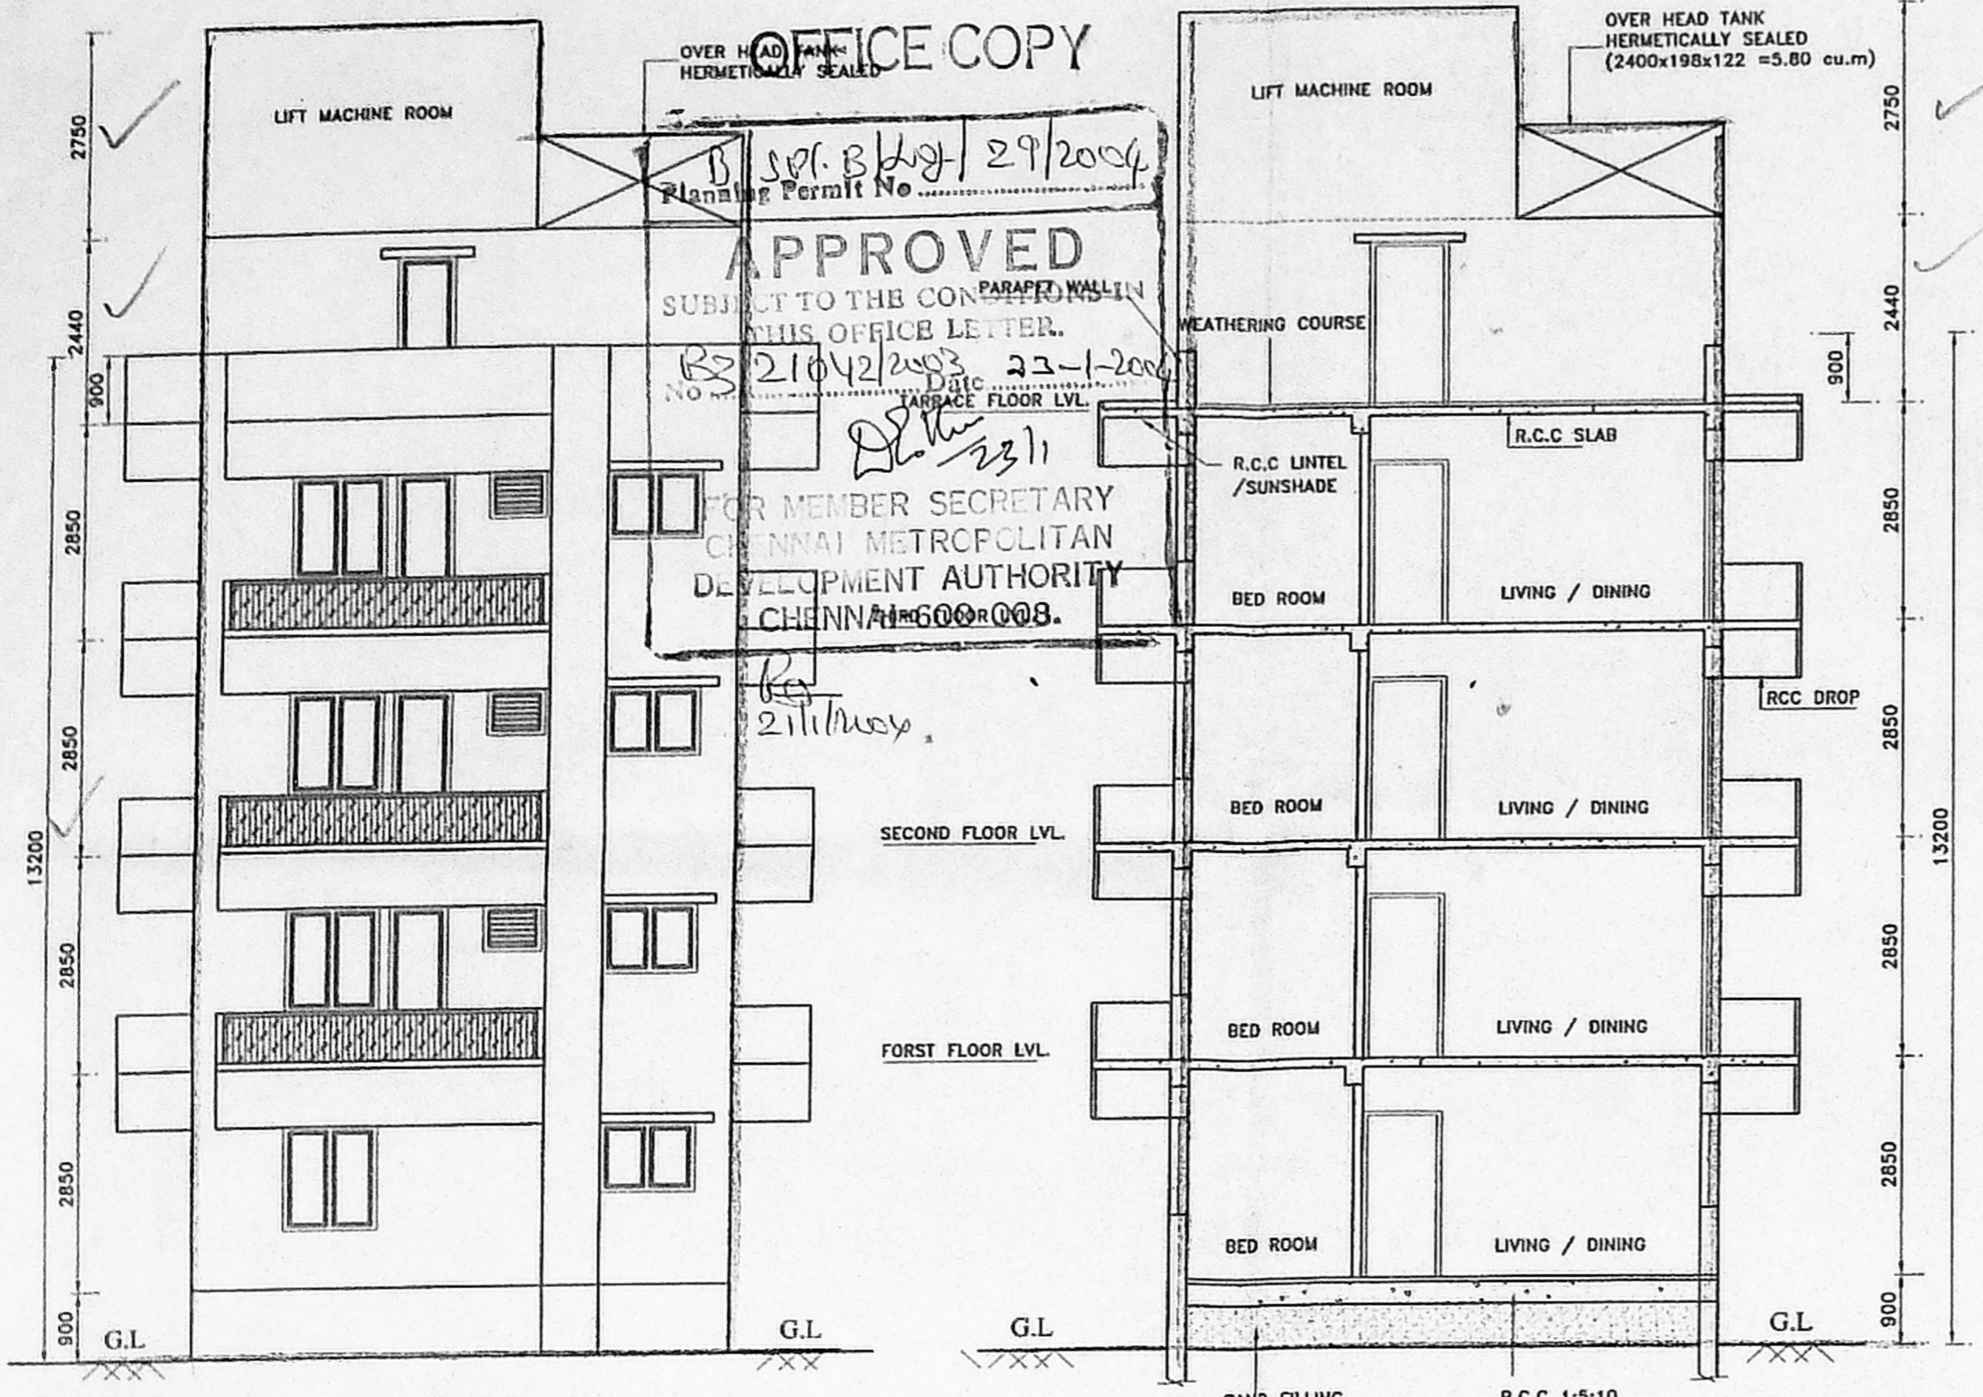


ELEVATION

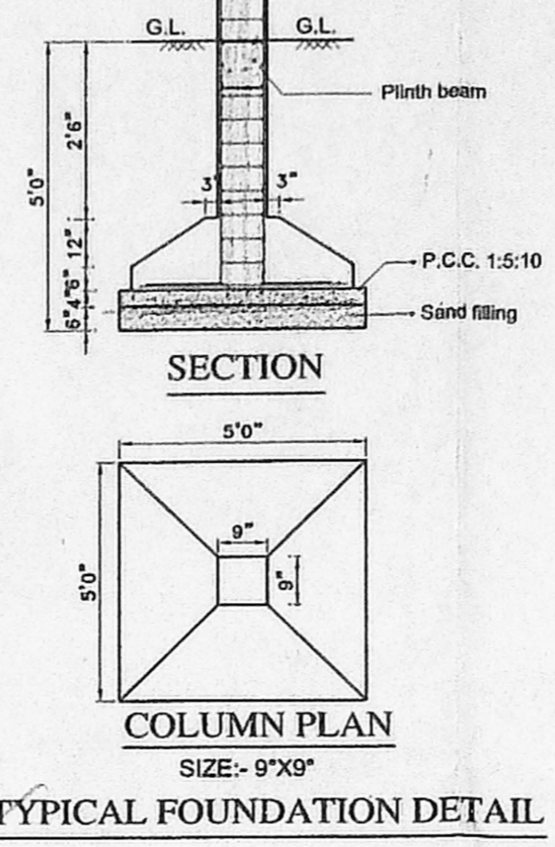


TYPICAL FOUNDATION DETAIL

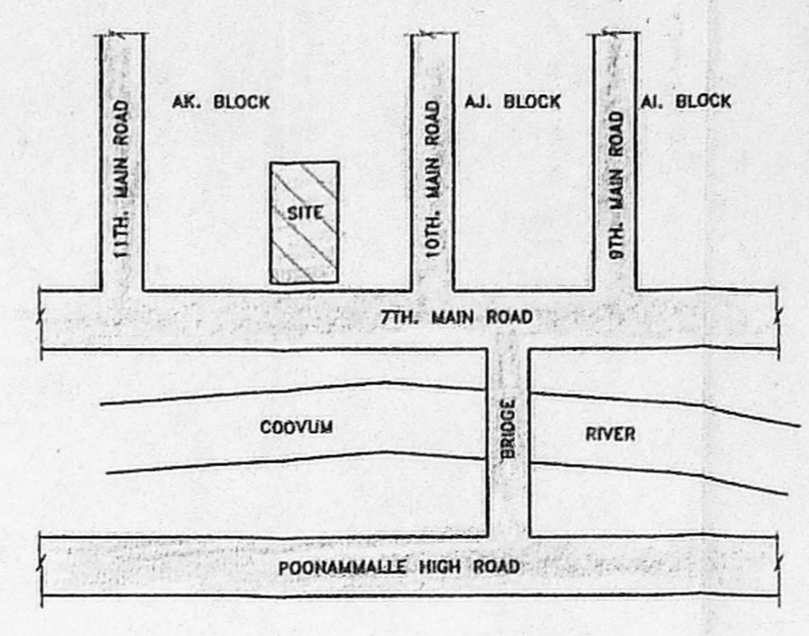

KEY PLAN
(NOT TO SCALE)

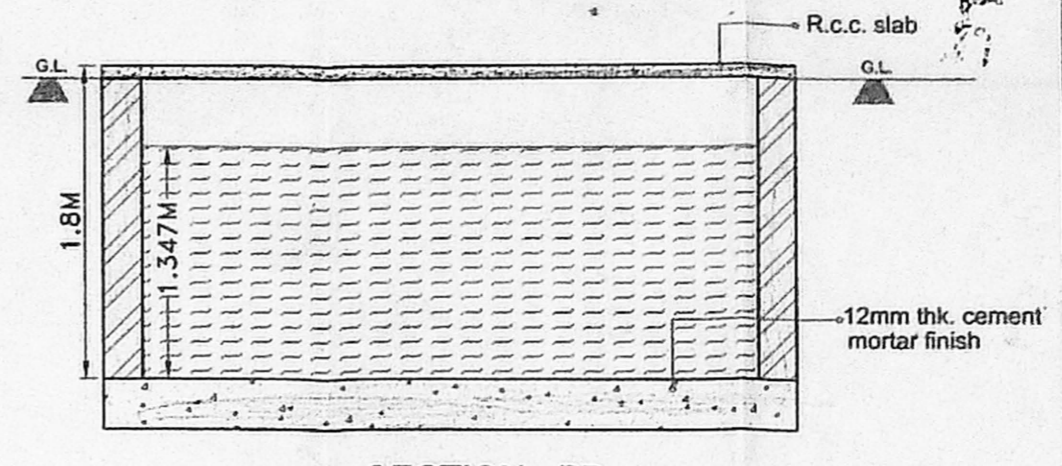


SECTION - BB

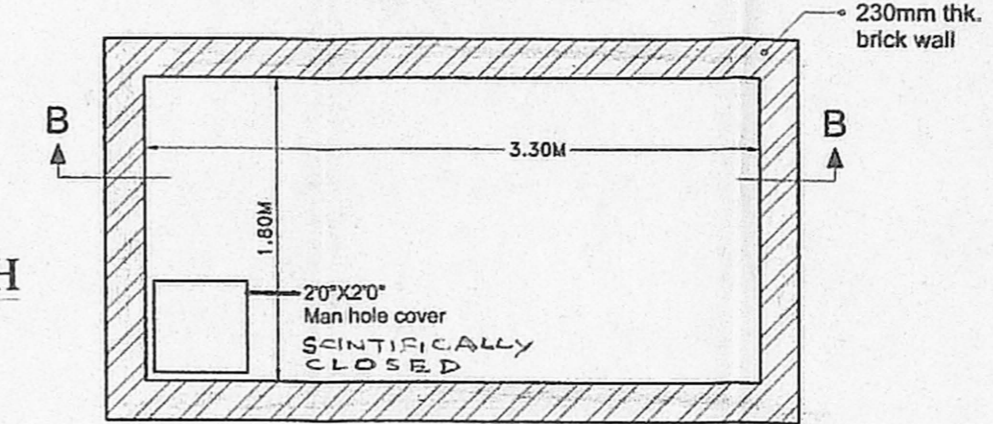


PLAN SUMP DETAIL
Scale: 1"=4'-0"


DETAIL SECTION OF RAIN WATER TRENCH

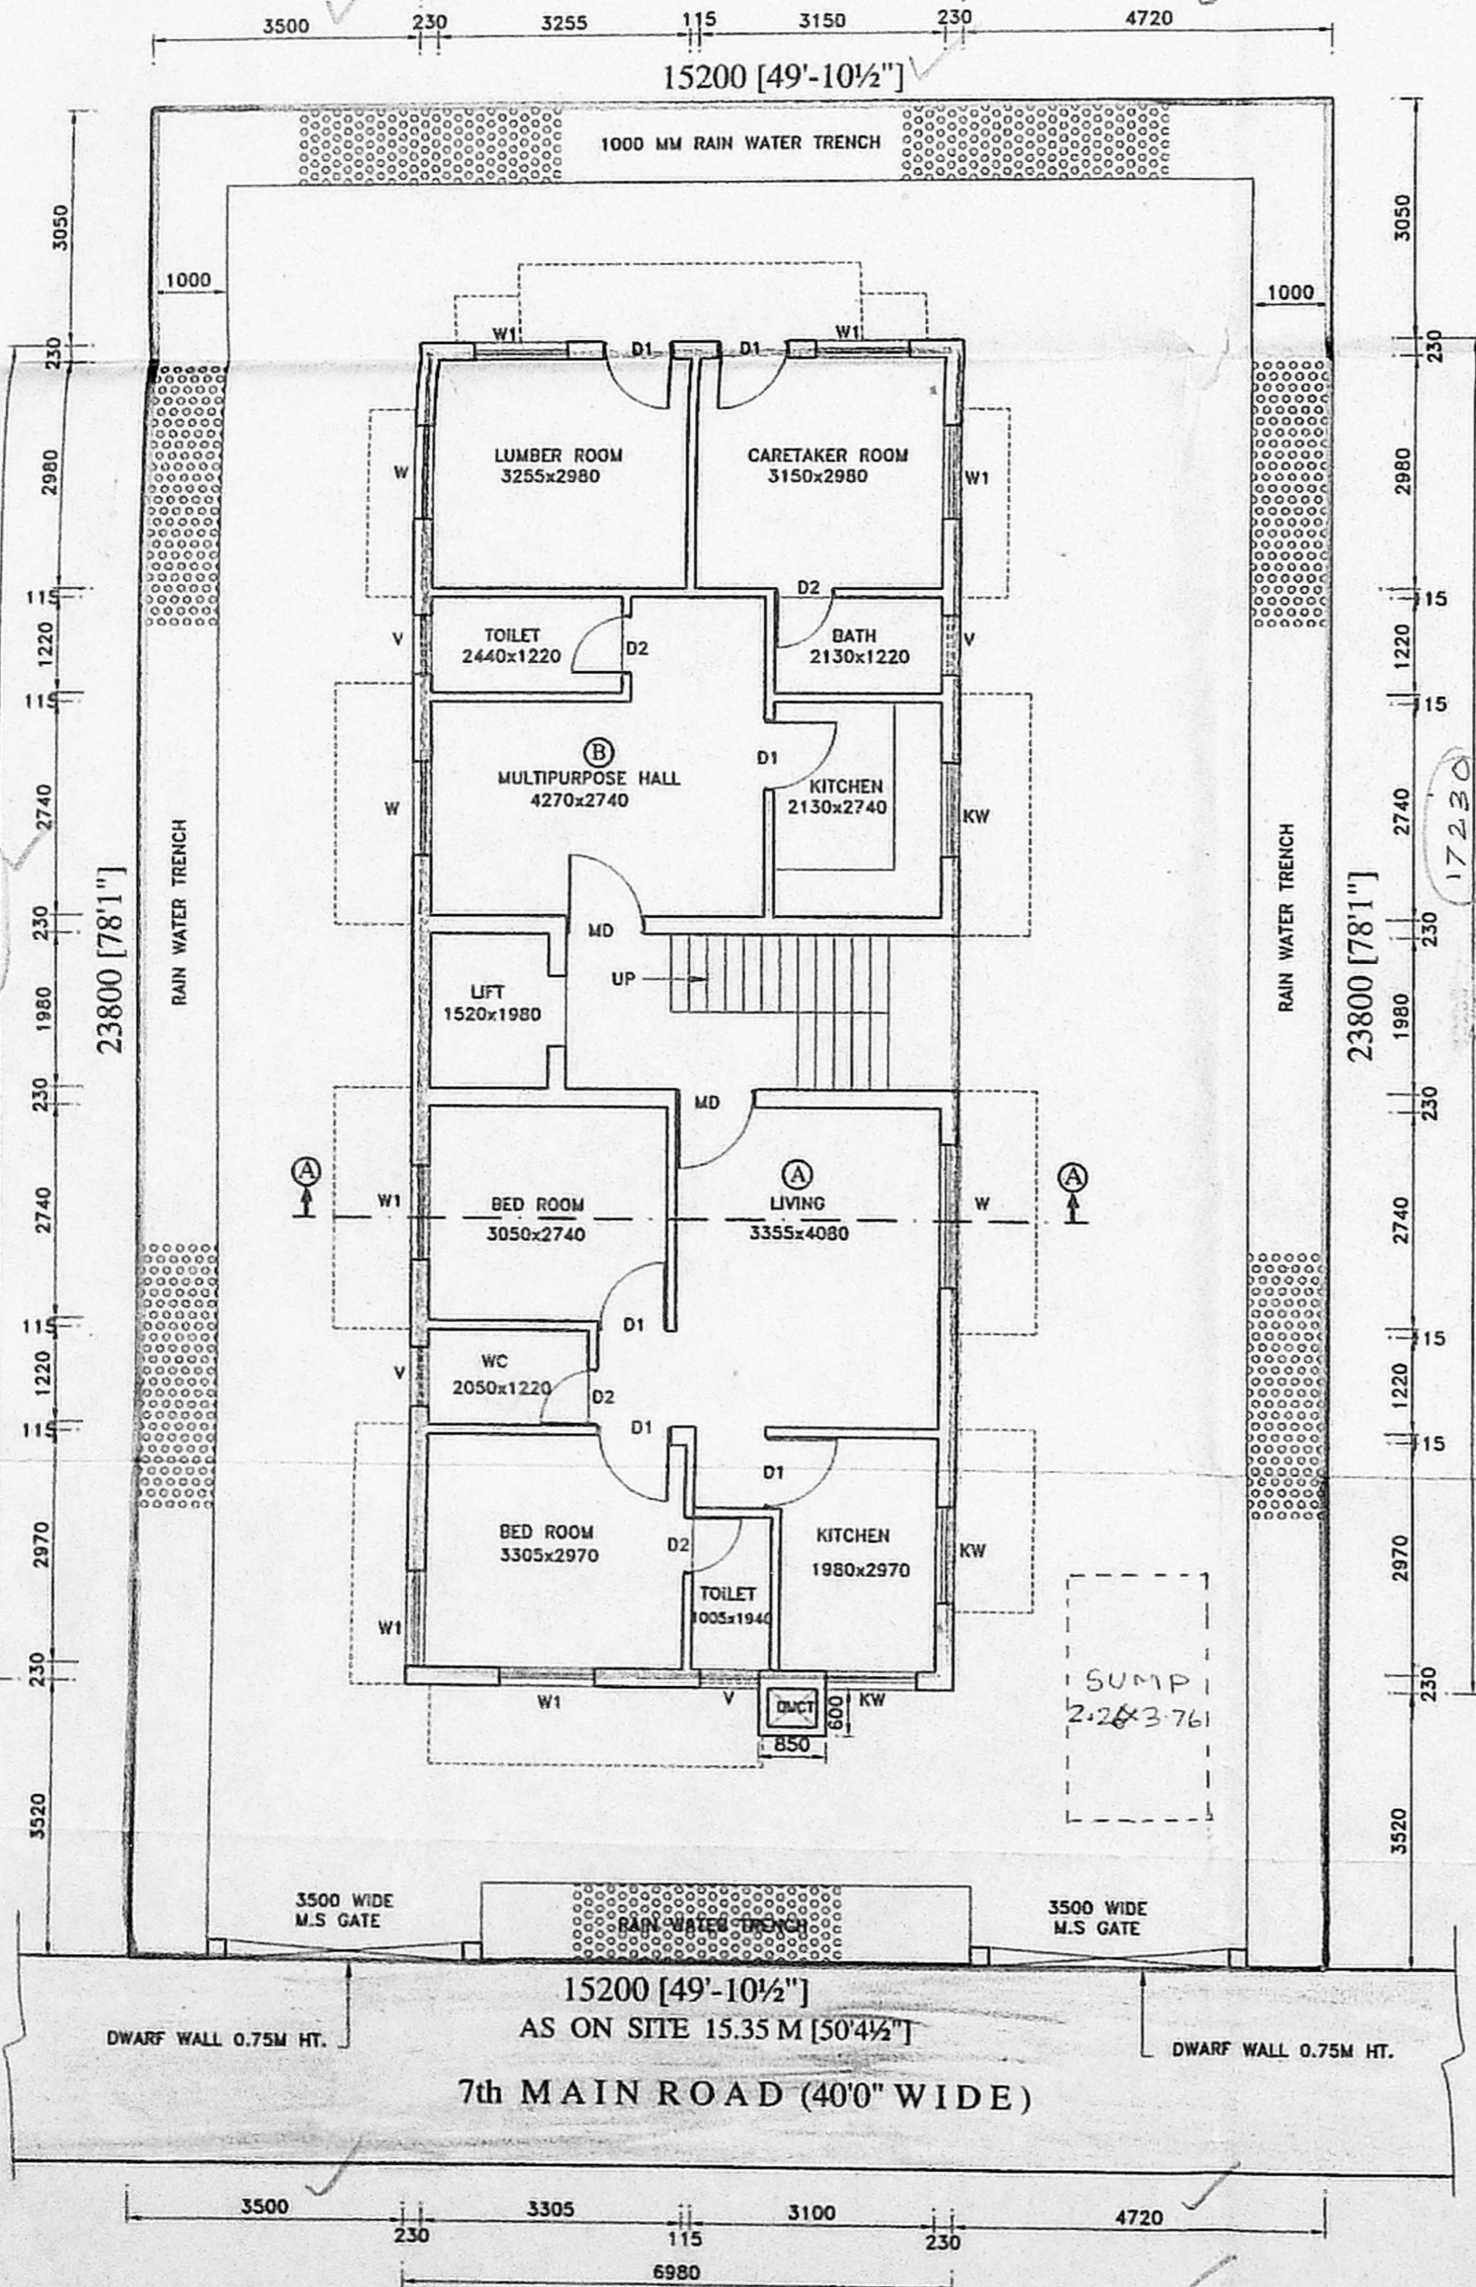


SITE CUM GROUND FLOOR PLAN

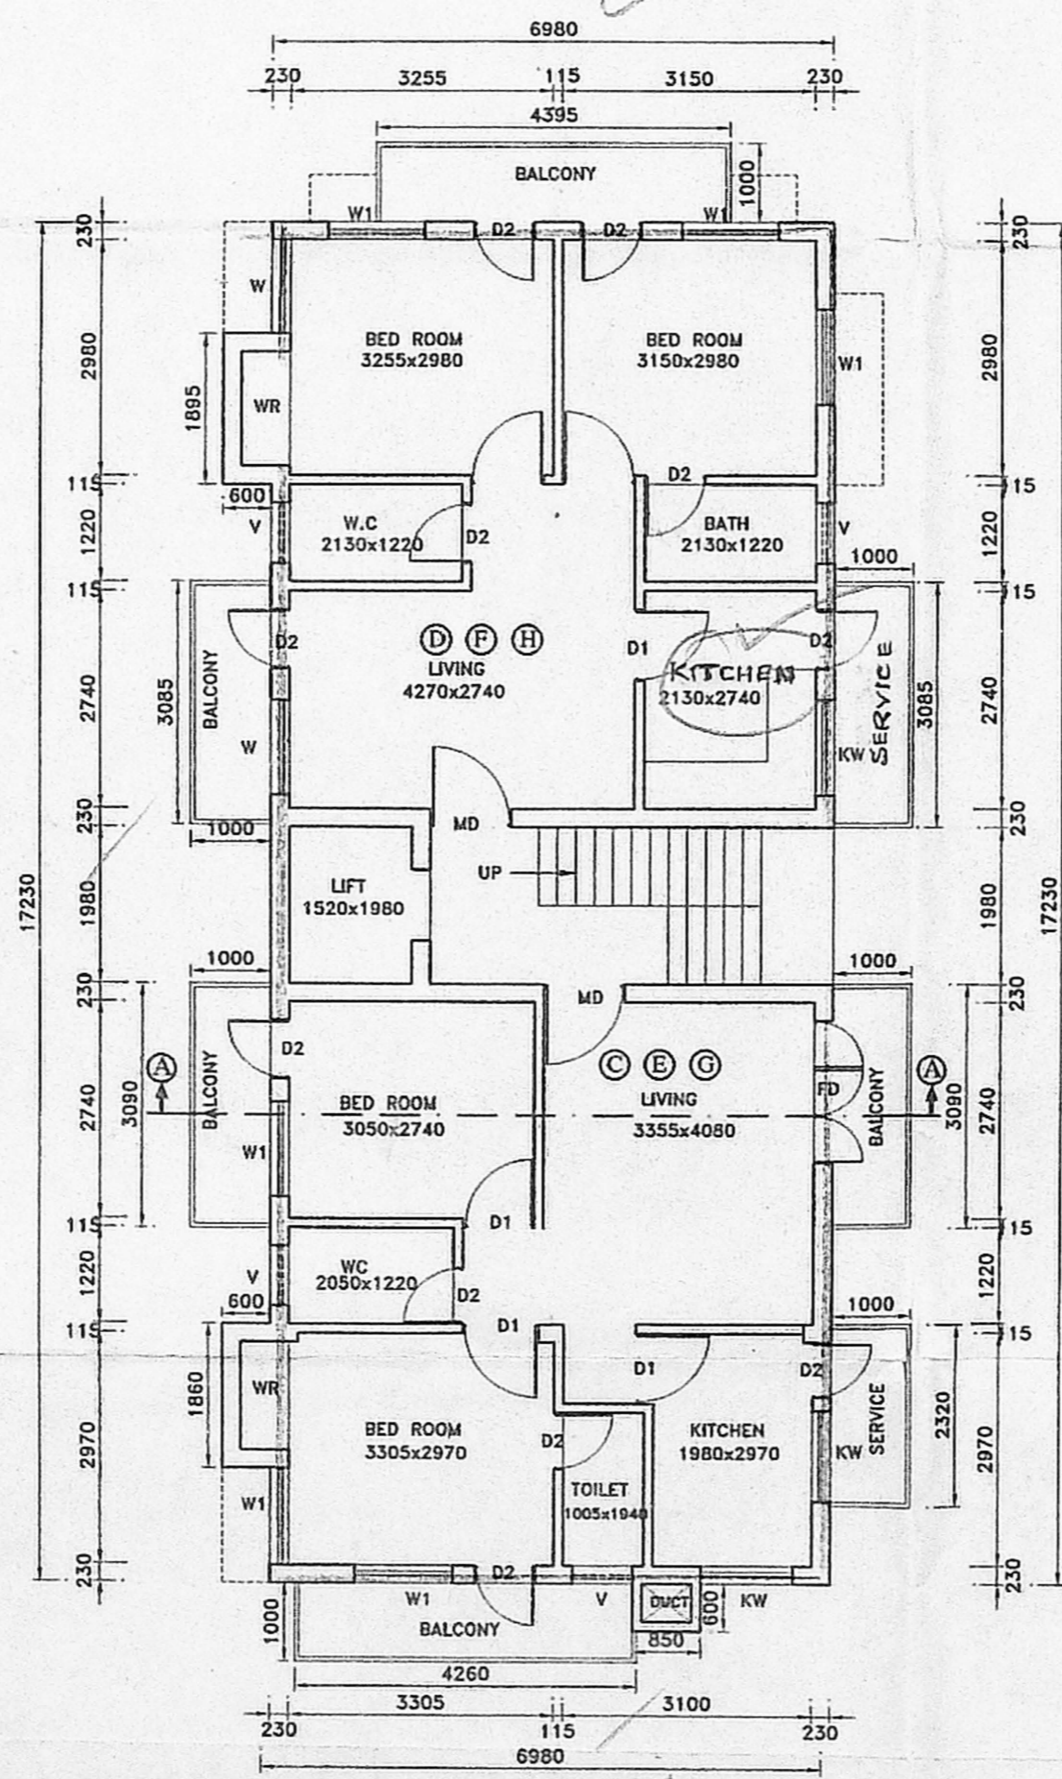

TYPICAL FLOOR PLAN
(FIRST, SECOND & THIRD)

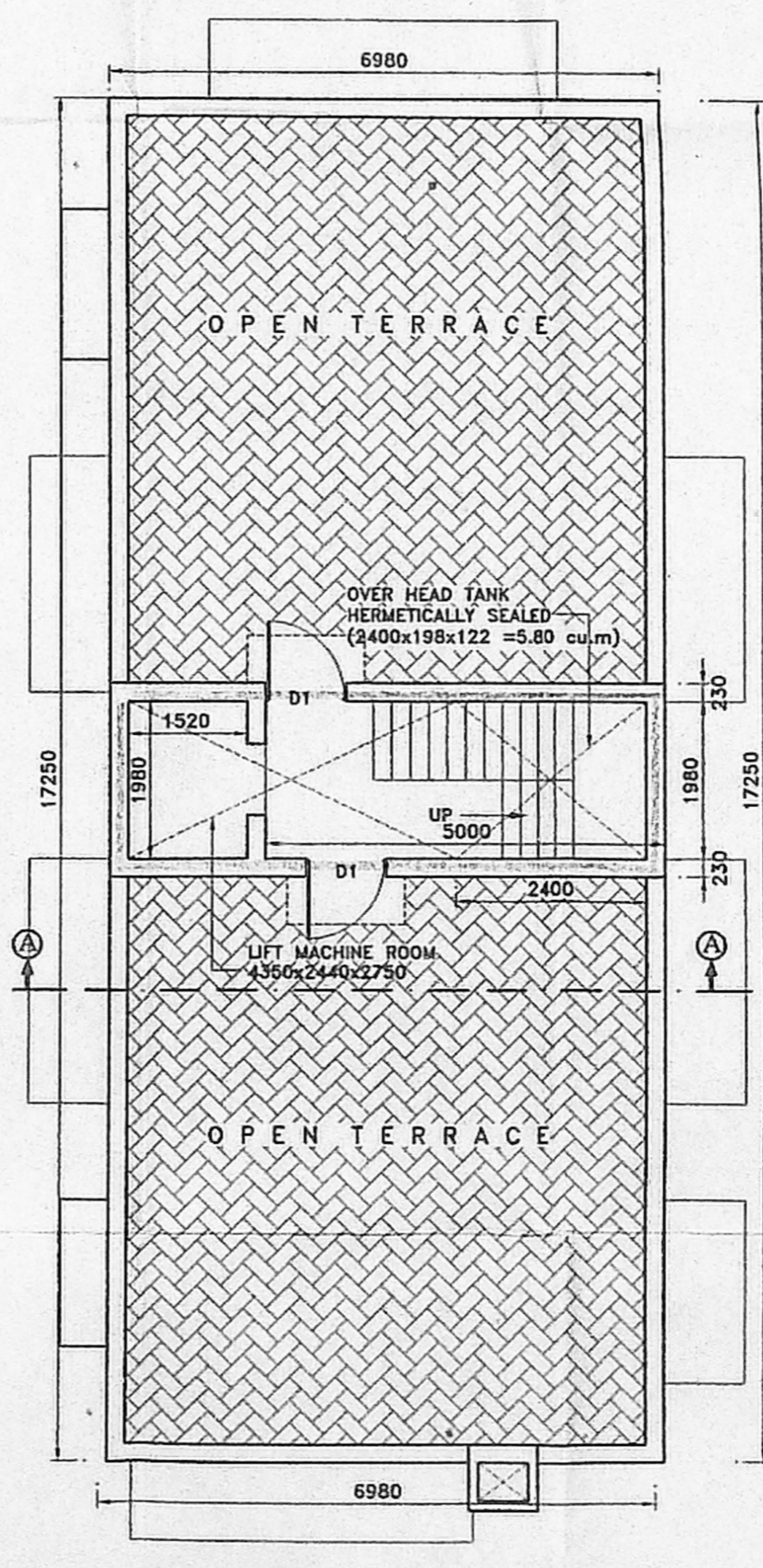

TERRACE FLOOR PLAN

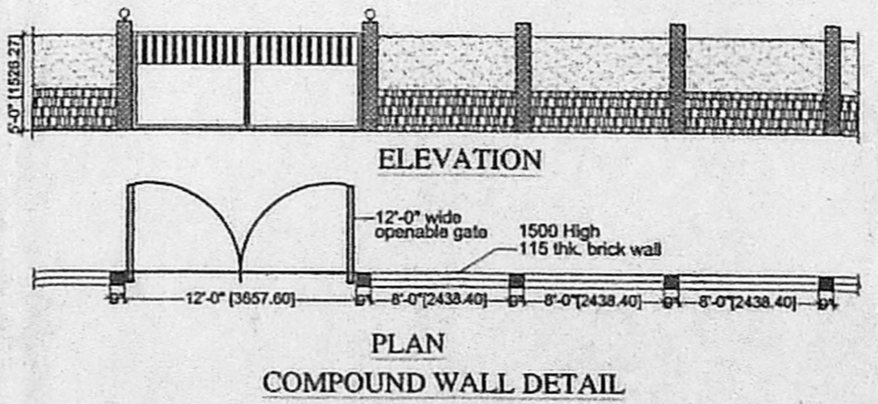

PLAN COMPOUND WALL DETAIL

SCHEDULE OF JOINERY:-

TYPE	DETAIL	SIZE
MD	T.W. PANELLLED DOOR	1000x2130
D1	T.W. PANELLLED DOOR	900x2130
D2	T.W. PANELLLED DOOR	760x2130
W	T.W. GLAZED WINDOW	1820x1220
W1	T.W. GLAZED WINDOW	1220x1220
KW	T.W. GLAZED WINDOW	1220x900
V	T.W. G. VENTILATOR	760x760
FW	T.W. G. VENTILATOR	1220x1520

- SPECIFICATION:-**
- FOUNDATION : COLUMN FOOTING
 - BRICK WORK : C.M 1:6 FOR SUPER STRUCTURE
 - PLASTERING : C.M 1:5 FOR WALLS & 1:3 FOR CEILING
 - CEMENT PAINT : 2 COATS FOR WALLS & 1 EXTRA COAT FOR CEILING
 - R.C.C. : 1:2:4 FOR SLABS & LINTELS
 - WOOD WORK : ALL WOOD WORKS IN BEST QUALITY TIMBER
 - WEATHERING : B.JELLY LIME MORTAR OVER ROOF COURSE
 - SLAB : ONE LAYER OF COUNTRY TILES

- COLOUR INDEX:-**
- PROPOSED [Color swatch]
 - ROAD [Color swatch]
 - BOUNDARY [Color swatch]

AREA STATEMENT

	Sq.M	Sq.Ft.
PLOT AREA	362.00	3896.57
GROUND FLOOR	95.94	1032.77
FIRST FLOOR	144.03	1550.36
SECOND FLOOR	144.03	1550.36
THIRD FLOOR	144.03	1550.36
TOTAL FLOOR AREA	528.03	5683.85
F.S.I	1.45	
PLOT COVERAGE	39.78 %	
CARETAKER ROOM	14.55	156.62
LUMBER ROOM	11.79	126.91
TOTAL NON F.S.I	26.43	283.53

PROPOSED CONSTRUCTION OF THE RESIDENTIAL BUILDING DOOR AND PLOT No. 54, 7th. MAIN ROAD, ANNA NAGAR, CHENNAI-40. DIVISION No.-66, TS. No.-47/44 BLOCK No. 9C, NADUVANKARAI VILLAGE, EGMORE- NUNGAMBAKKAM TALUK, CHENNAI DISTRICT.

SCALE : 1" = 8'-0" (1:100)

OWNERS SIGNATURE
 V. Sannariviswamihan

SIGNATURE OF LICENSED SURVEYOR

R. SELVAM B.E. AMIE, C.Eng (I) A.I.E.
 Consulting Civil Engineer Chartered Engineer
 Appointed Value Appraised Surveyor,
 C.I. Reg. No. (C) 2003-2004
 Door No. 11/17, T. S. Pillayar Salai,
 Madhavur East, Chennai-600 050.
 Ph. 2654030, Cell 98412 82050
 (GREEN CHANNEL FILE NOT APPLICABLE)