




ELEVATION

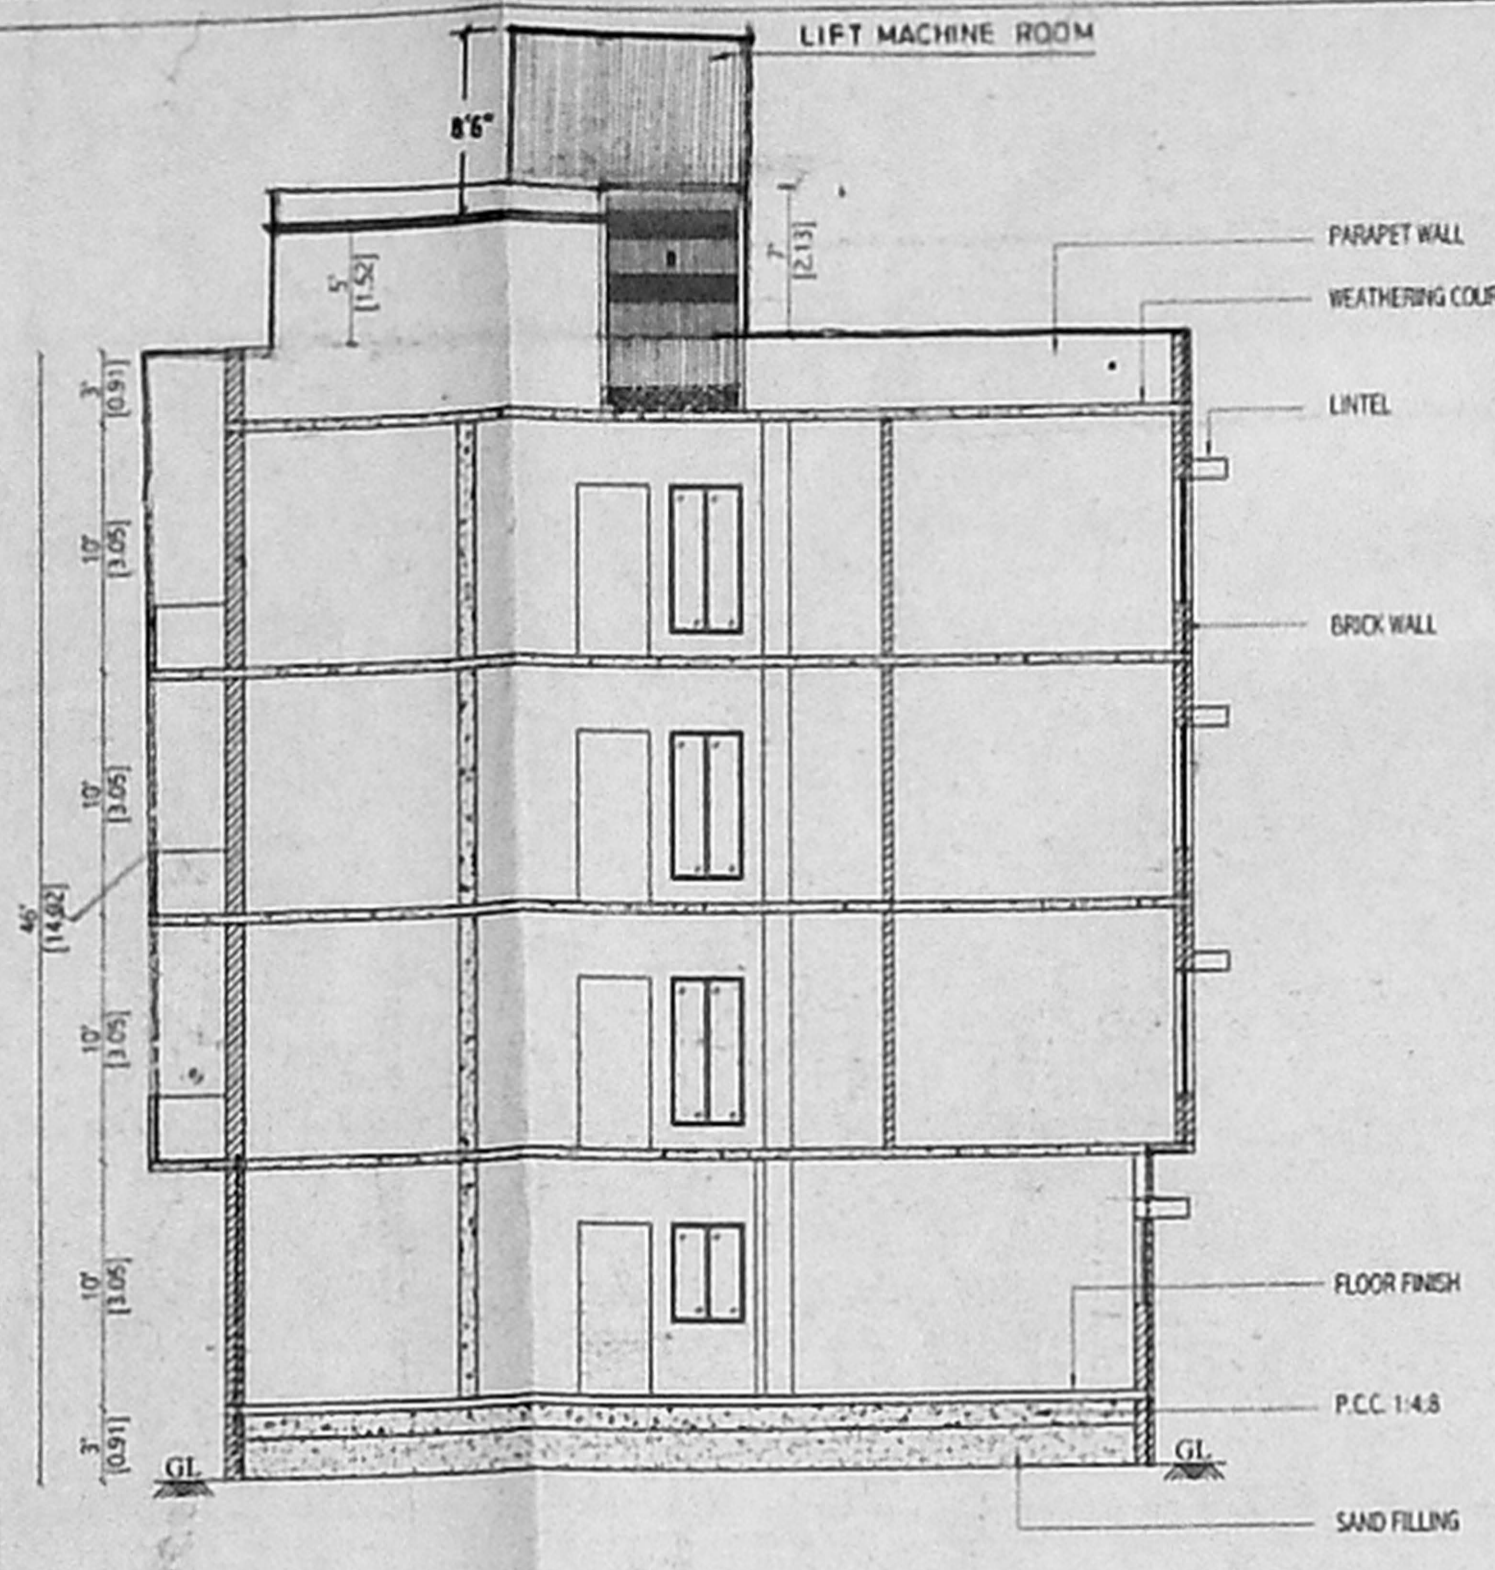


SECTION AT 'XX'

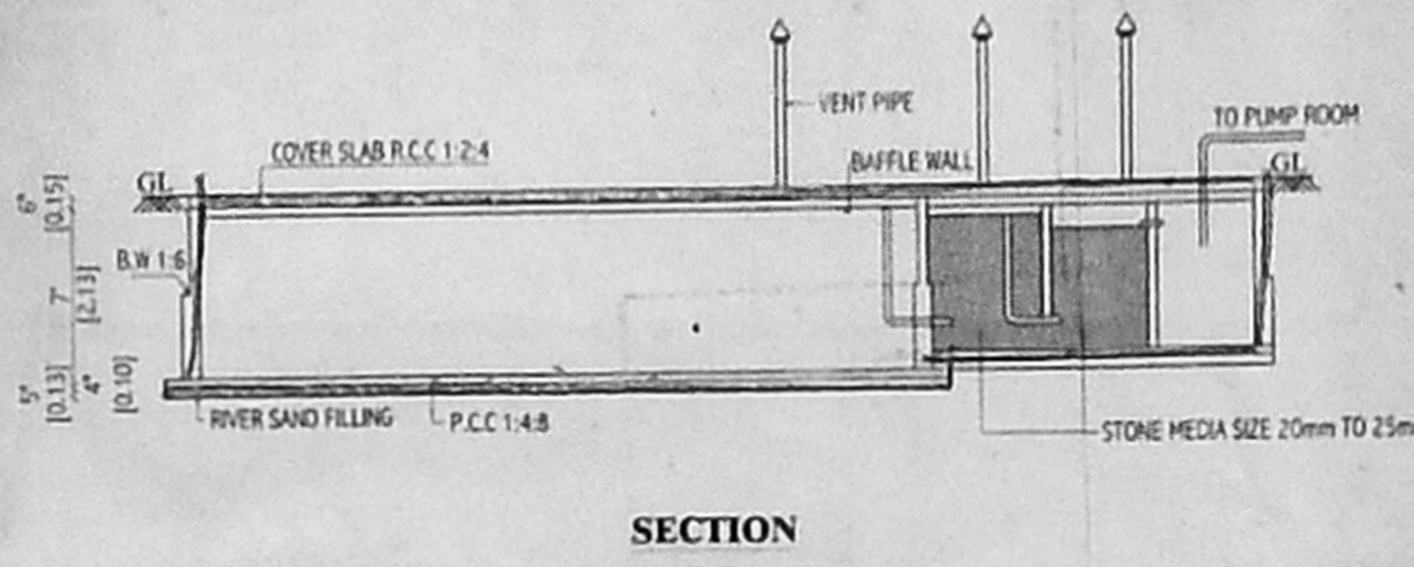


SECTION

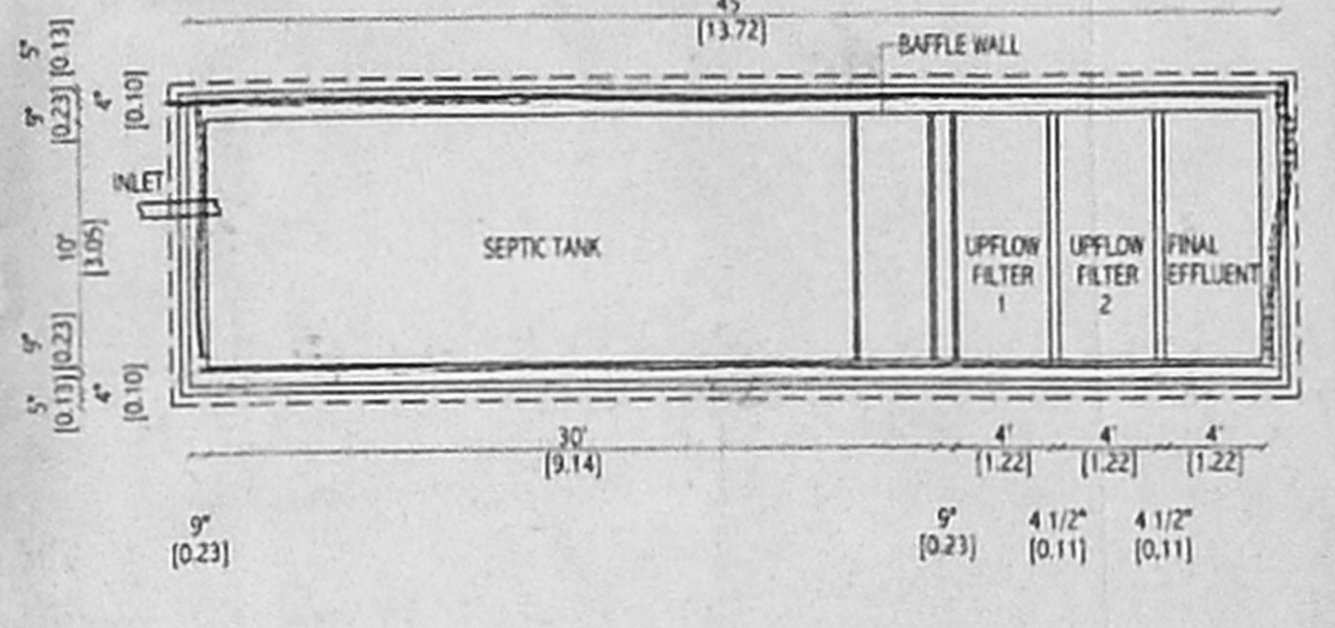


PLAN OF SEPTIC TANK

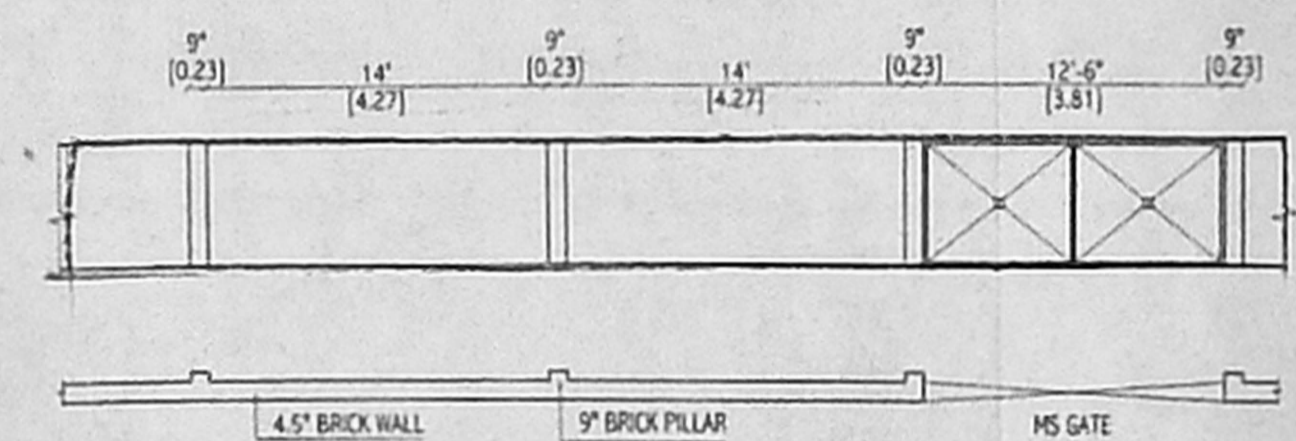

PLAN OF COMPOUND WALL

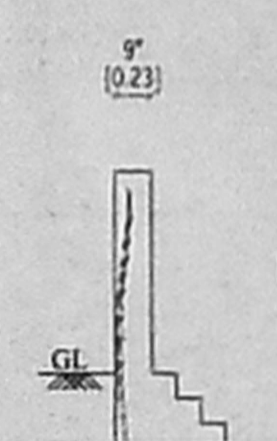

SECTION (SCALE: 1:50)

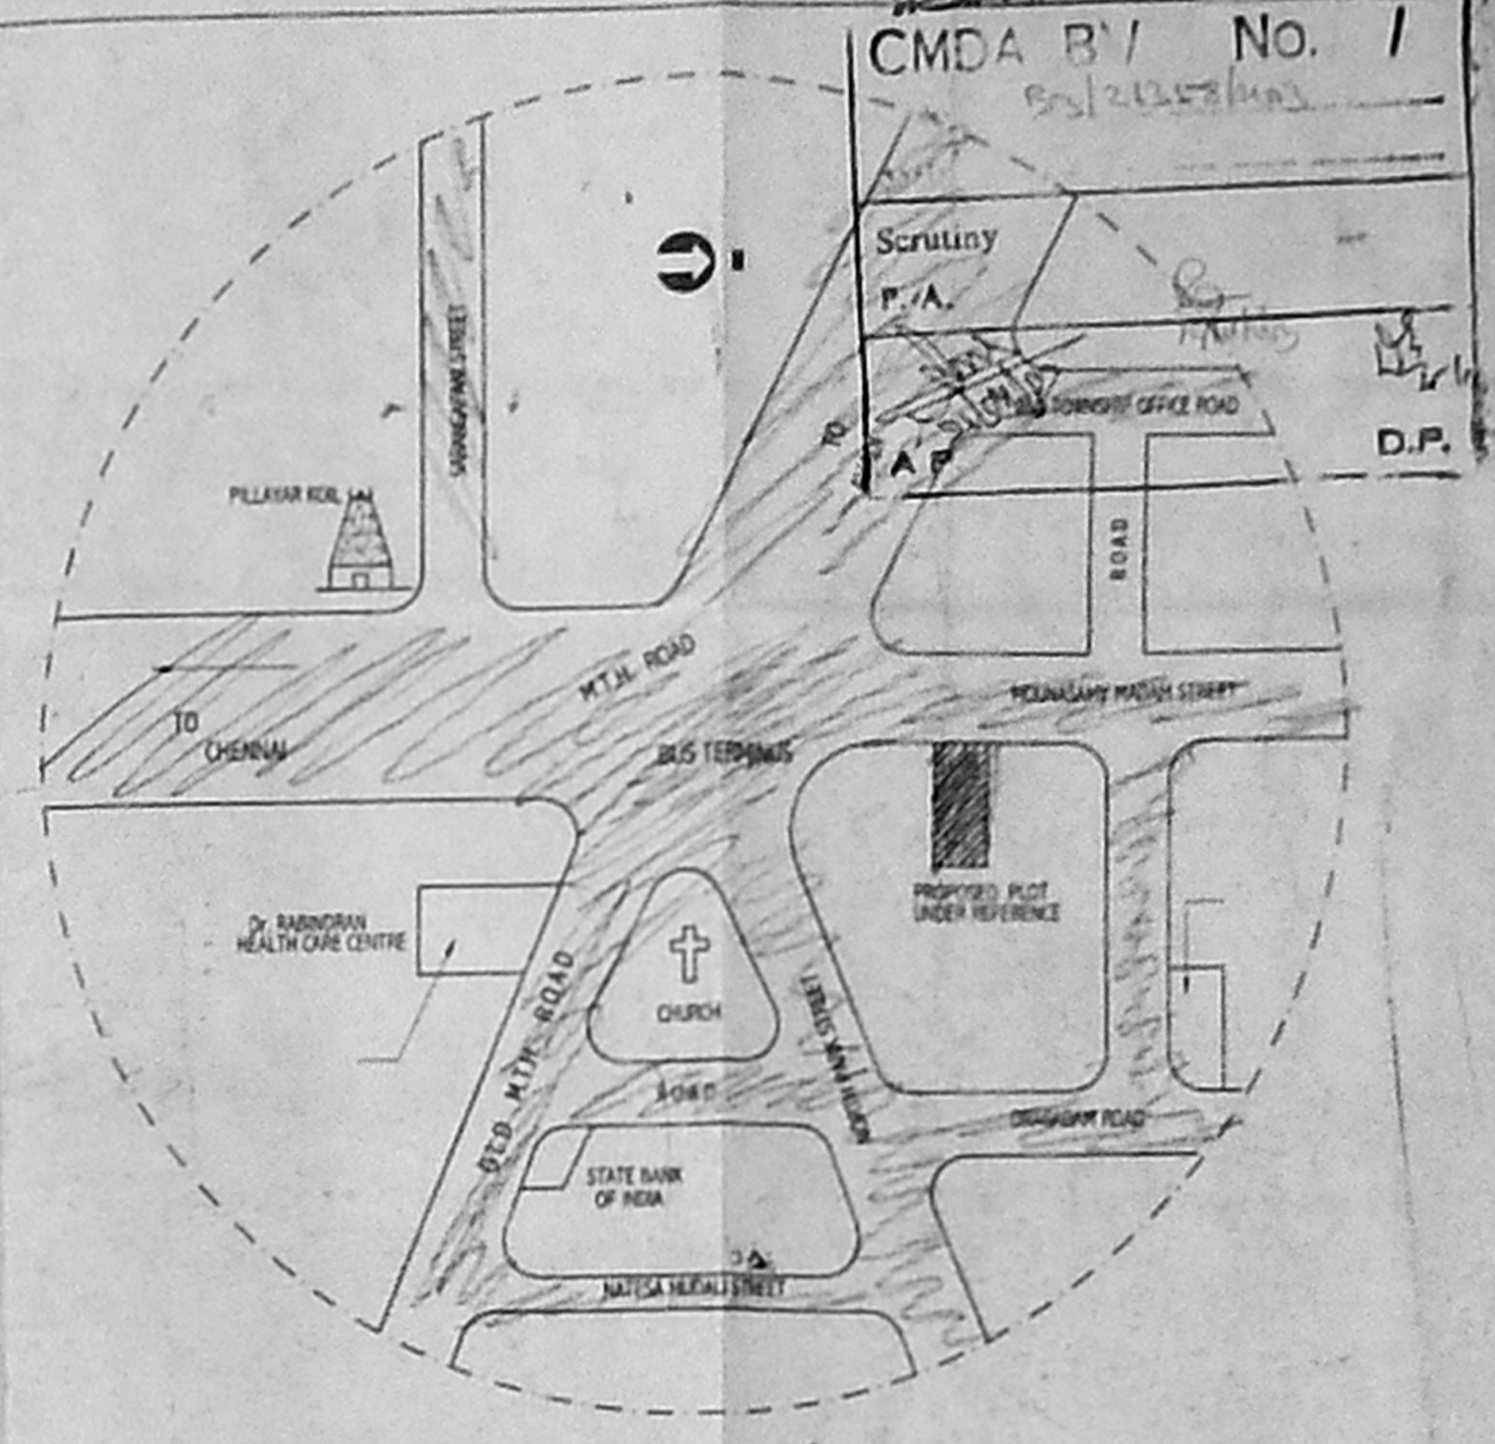

TOPO PLAN

PLAN SHOWING THE PROPOSED CONSTRUCTION OF A RESIDENTIAL APARTMENTS AT PLOT # 34, NEW DOOR # 72, MOUNASWAMYMADAM STREET, AMBATTUR, CHENNAI - 600 053. BEARING SURVEY NO: 609/A OF AMBATTUR VILLAGE AMBATTUR MUNICIPALITY.

SPECIFICATION:-

- FOUNDATION IN P.C.C 1:5:10
- FLOORING IN P.C.C 1:4:8
- ROOF SLAB IN 1:2:4
- BRICK WORK IN CM 1:5
- PLASTERING IN CM 1:3

SCHEDULE OF JOINERY:

D	DOOR	3'3"x7'0"
D1	DOOR	3'0"x7'0"
D2	DOOR	2'6"x7'0"
W	WINDOW	4'0"x4'6"
V	VENTILATOR	2'0"x3'0"


AREA	SQ.FT	SQ.M
PLOT AREA (AS PER SITE)	10648.13	989.22
PLOT AREA	10483.92	973.96
PRO.GROUND FLOOR	3526.01	327.56
PRO.FIRST FLOOR	3944.80	366.47
PRO.SECOND FLOOR	3944.80	366.47
PRO.THIRD FLOOR	3944.80	366.47
PRO.HEAD ROOM	218.00	20.26
TOTAL AREA	15578.41	1447.23
PLOT COVERAGE	37.65 %	
F.S.I	1.46	

REFERENCE


- PROPOSAL
- ROAD
- BOUNDARY

SCALE:- 1"=8'0"


P.O.A.H

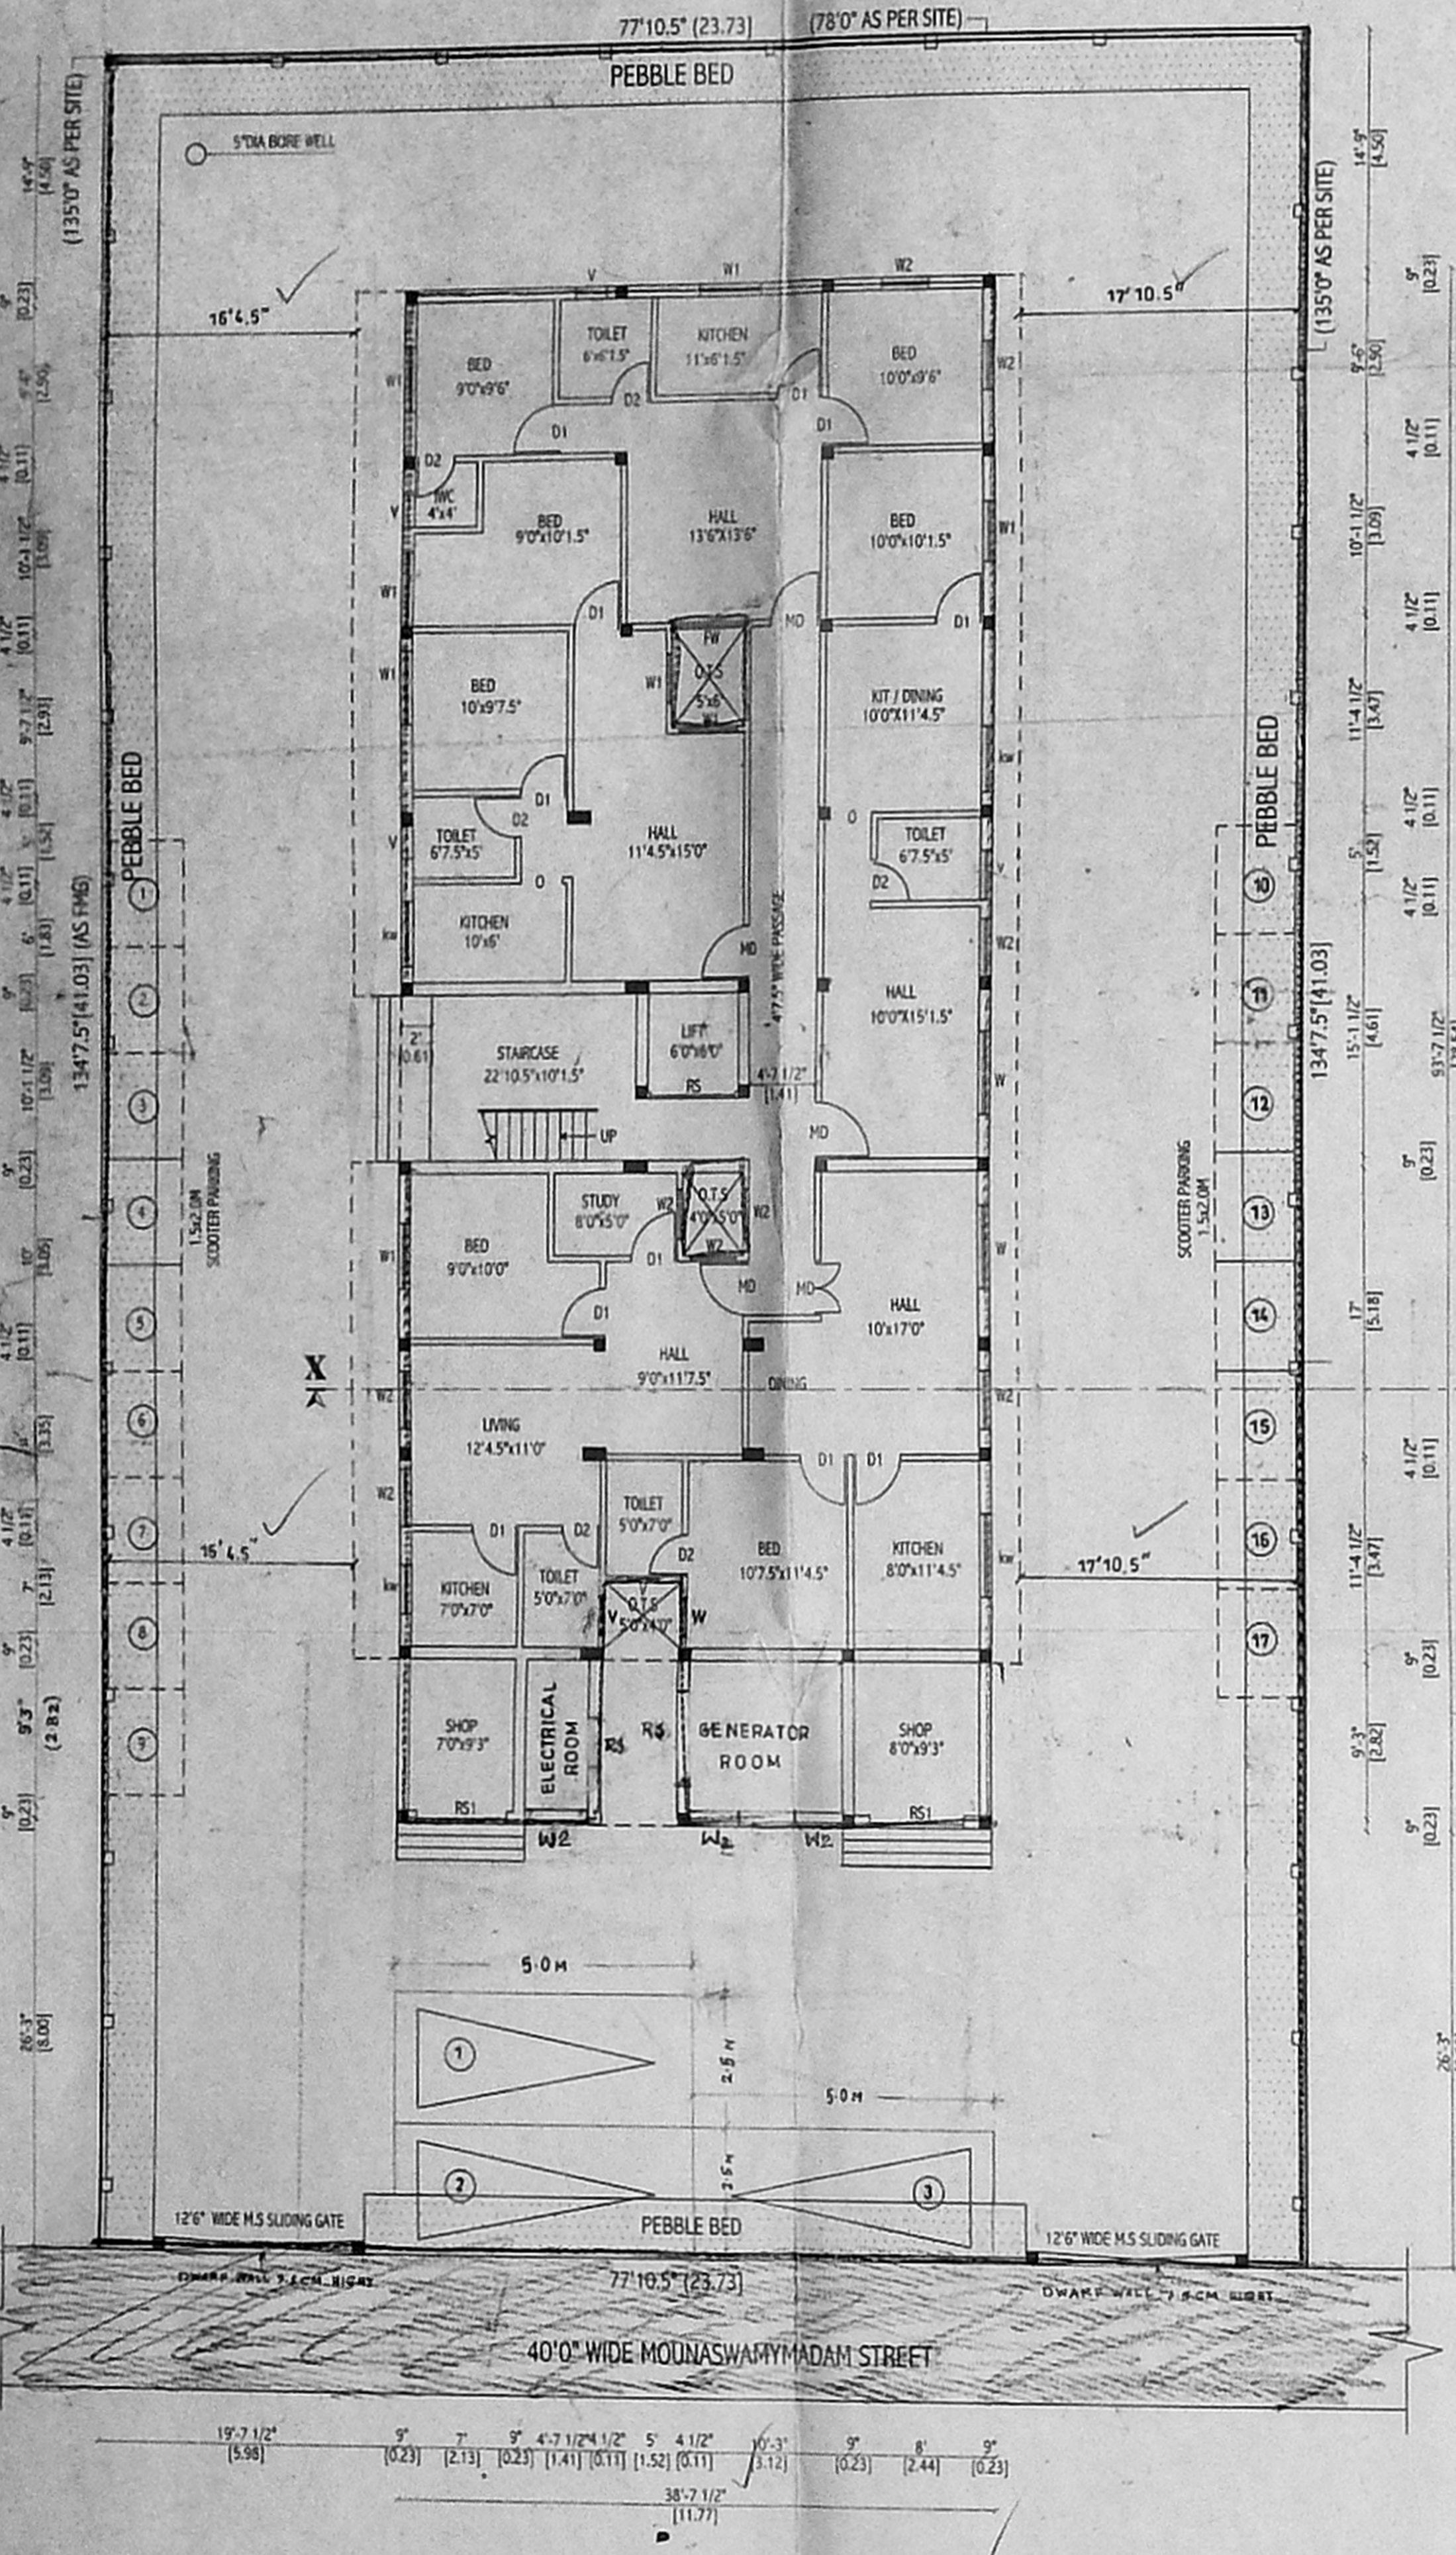

SITE / PROPOSED GROUND FLOOR PLAN

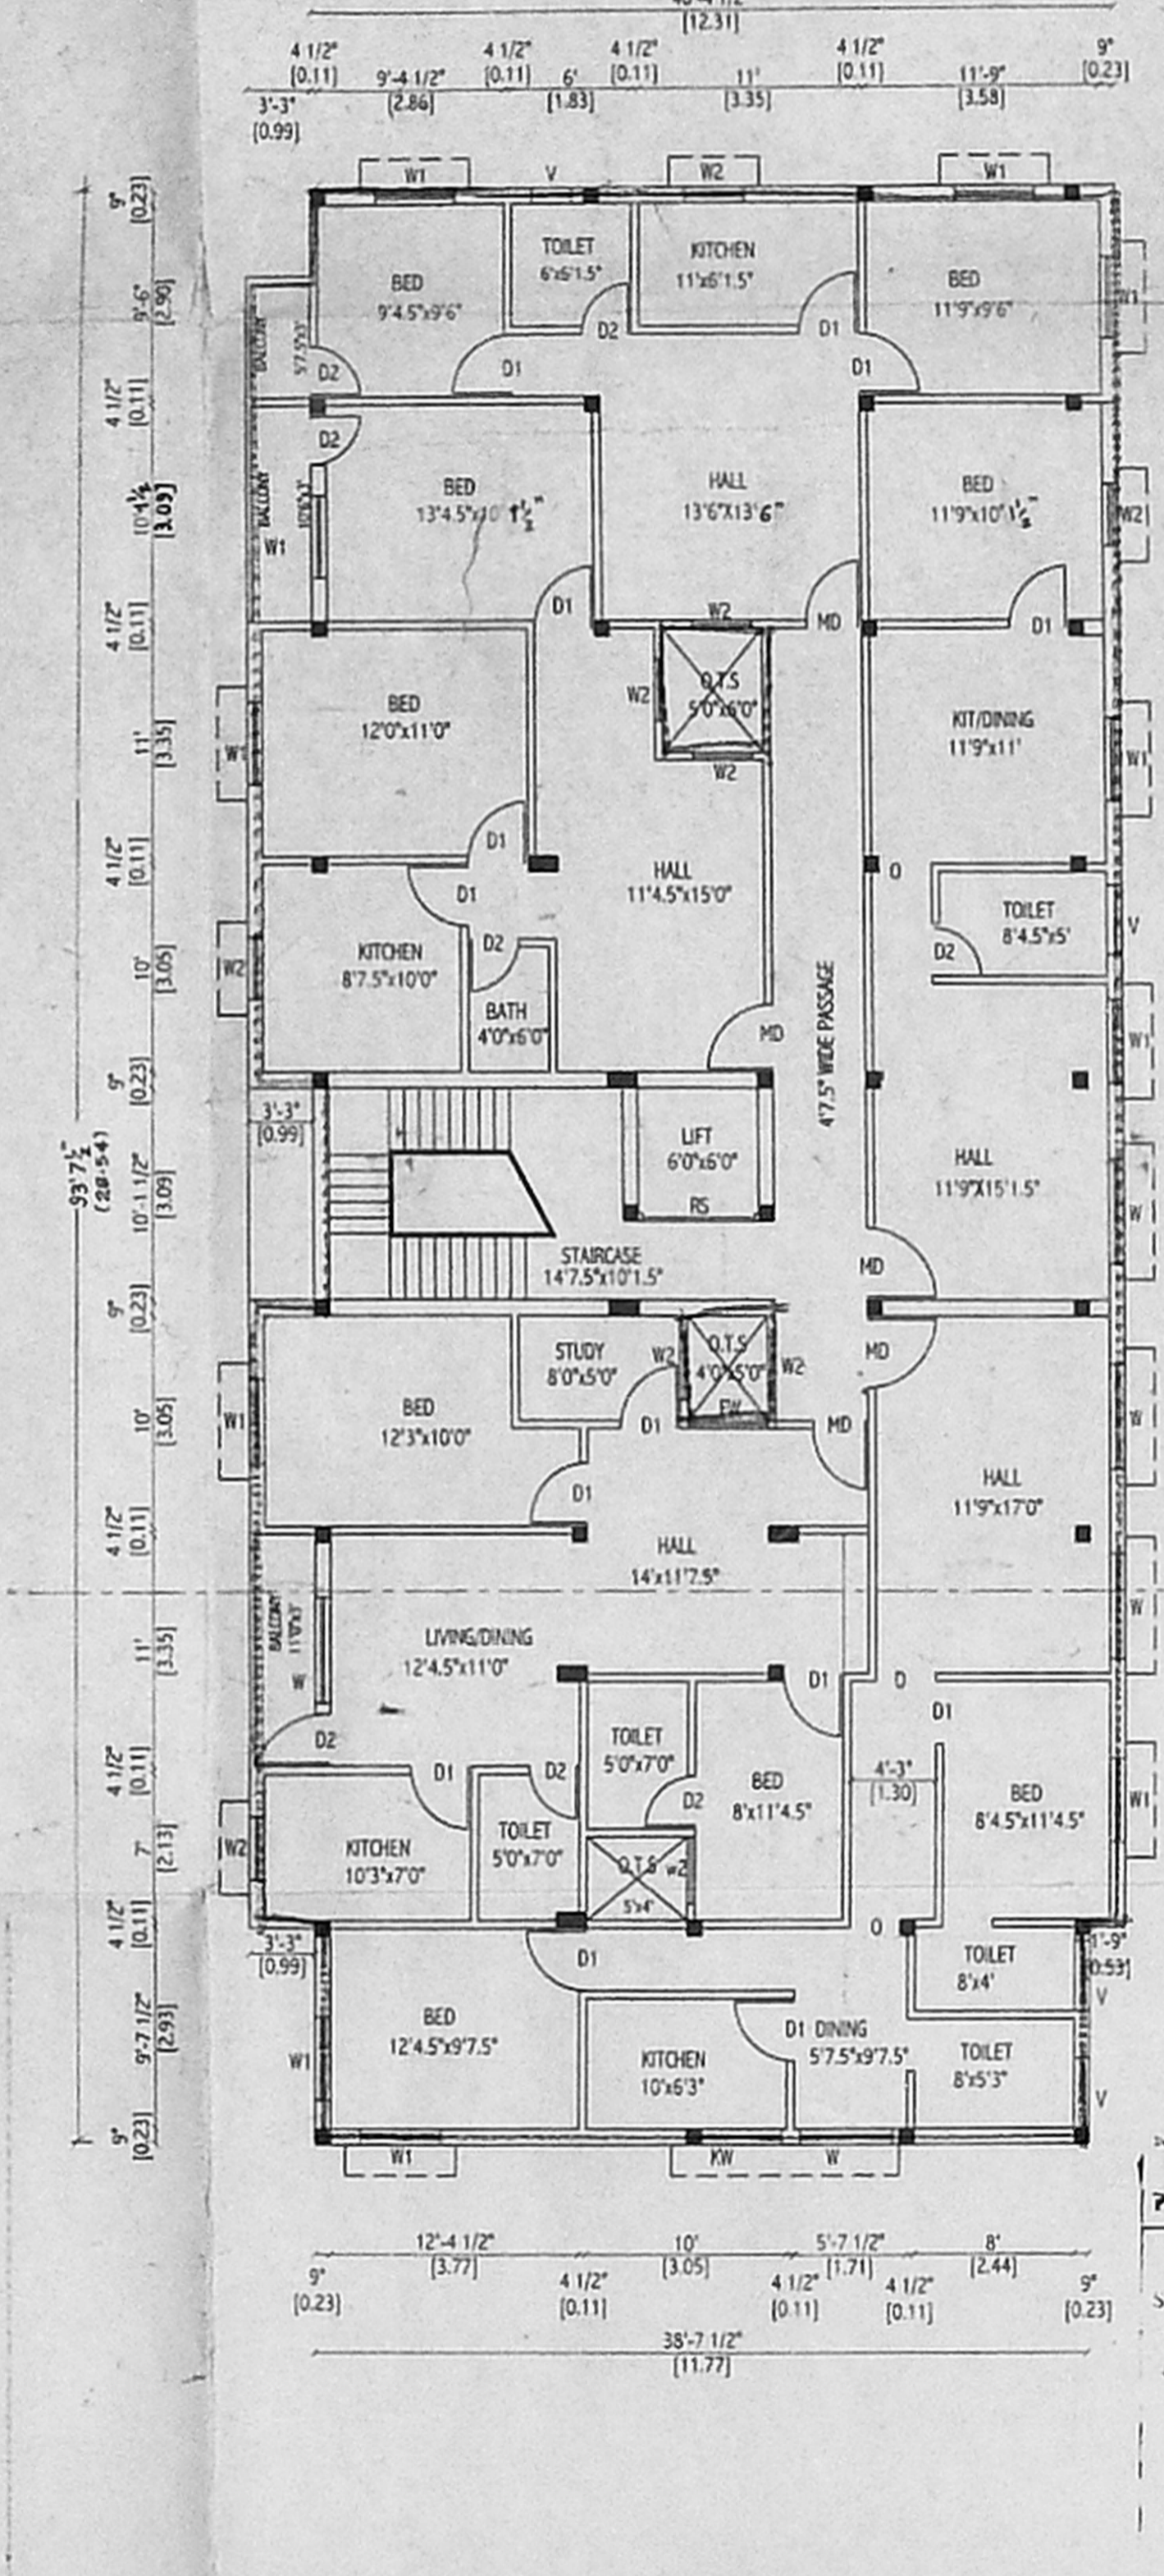


PROPOSED FIRST, SECOND & THIRD FLOOR PLAN (TYPICAL FLOOR PLAN)

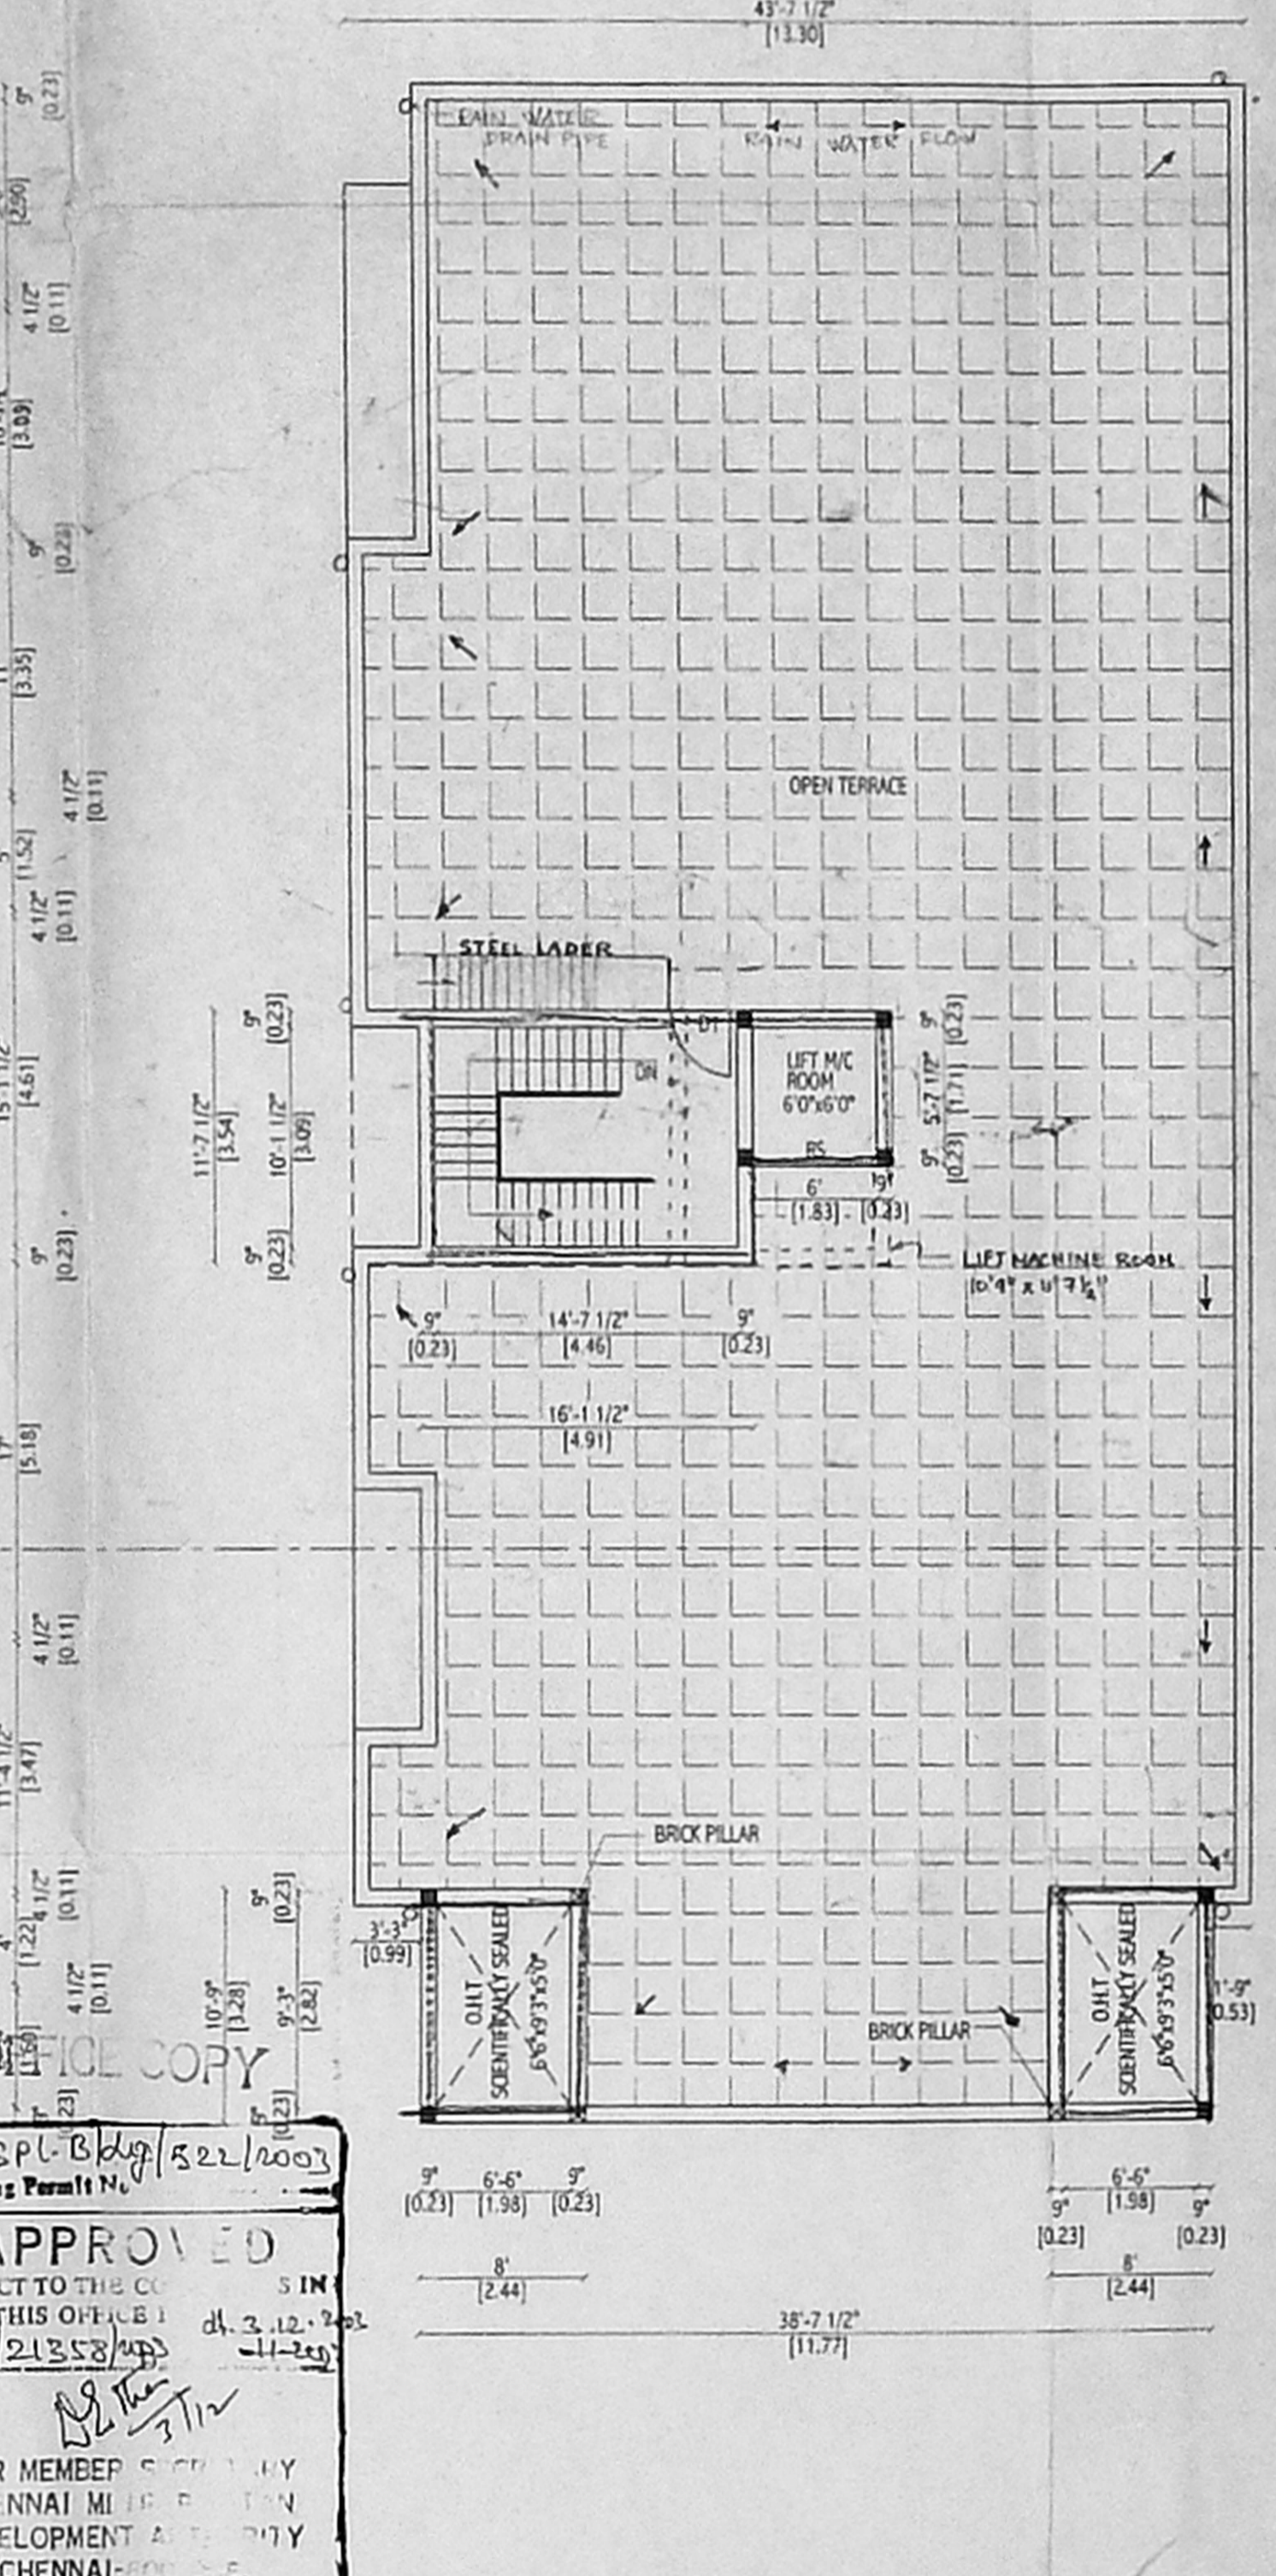


TERRACE FLOOR PLAN


OFFICE COPY  
 B3/SP/02/21/2003  
 Planning Permit N.  
**APPROVED**  
 SUBJECT TO THE CONDITIONS  
 THIS OVERLAYS  
 B3/21353/21  
 11-11-2003  
 FOR MEMBER SOCIETY  
 CHENNAI MUNICIPALITY  
 DEVELOPMENT AUTHORITY  
 CHENNAI-600 053.

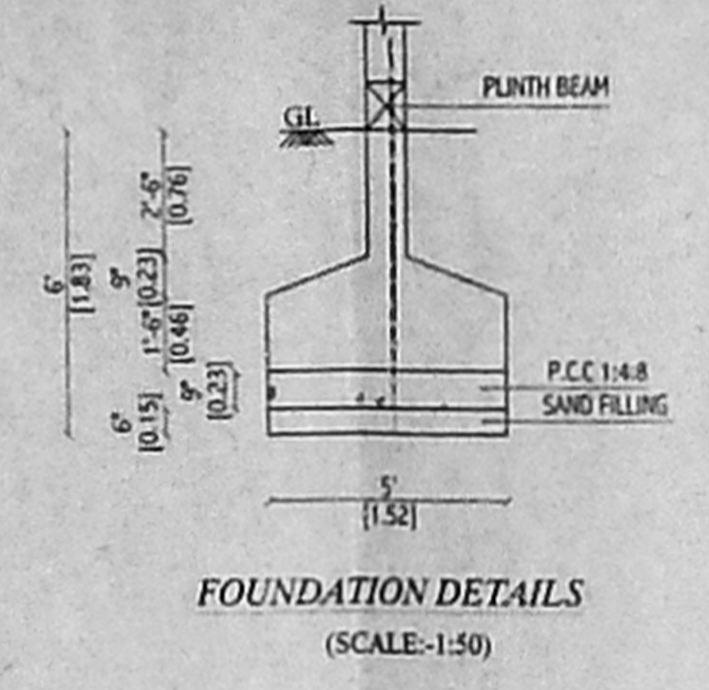


FOUNDATION DETAILS (SCALE: 1:50)

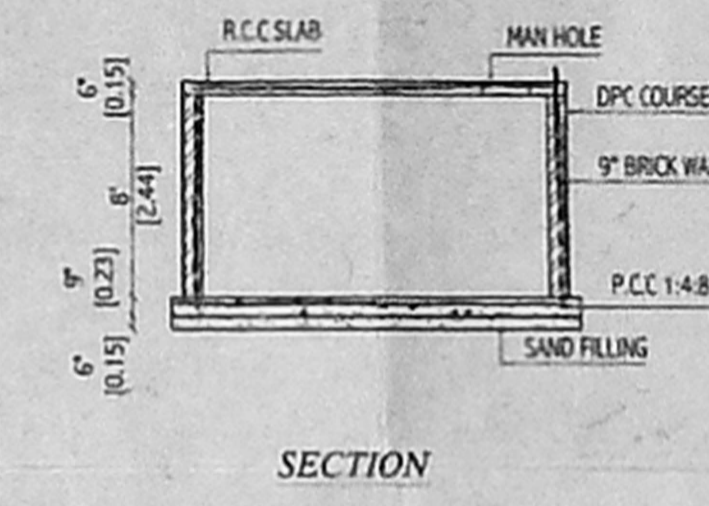

SECTION

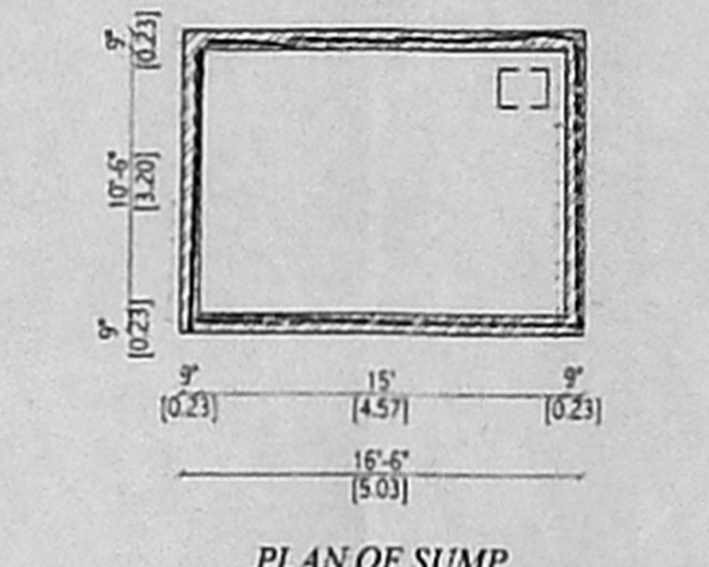

PLAN OF SUMP

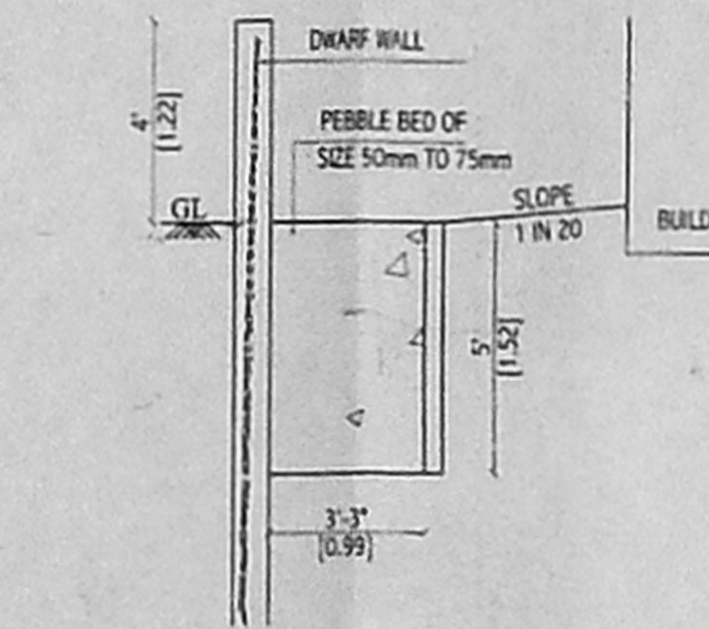

PEBBLE BED DETAIL SECTION

K. SELVAM, B.E. AMIE, C.Eng (I.A.I.V.)  
 Consulting Civil Engineer Chartered Engineer  
 Approved Valuer & Licensed Surveyor,  
 Class I Reg No. 609/2003-2004  
 Door No. 11/17, Thiruvalluvar Salai,  
 Mogappair East, Chennai-600 053.  
 Ph. 26550309, Cell: 98412 82050  
 (GREEN CHANNEL FILE NOT APPLICABLE)

LICENSED SURVEYOR